


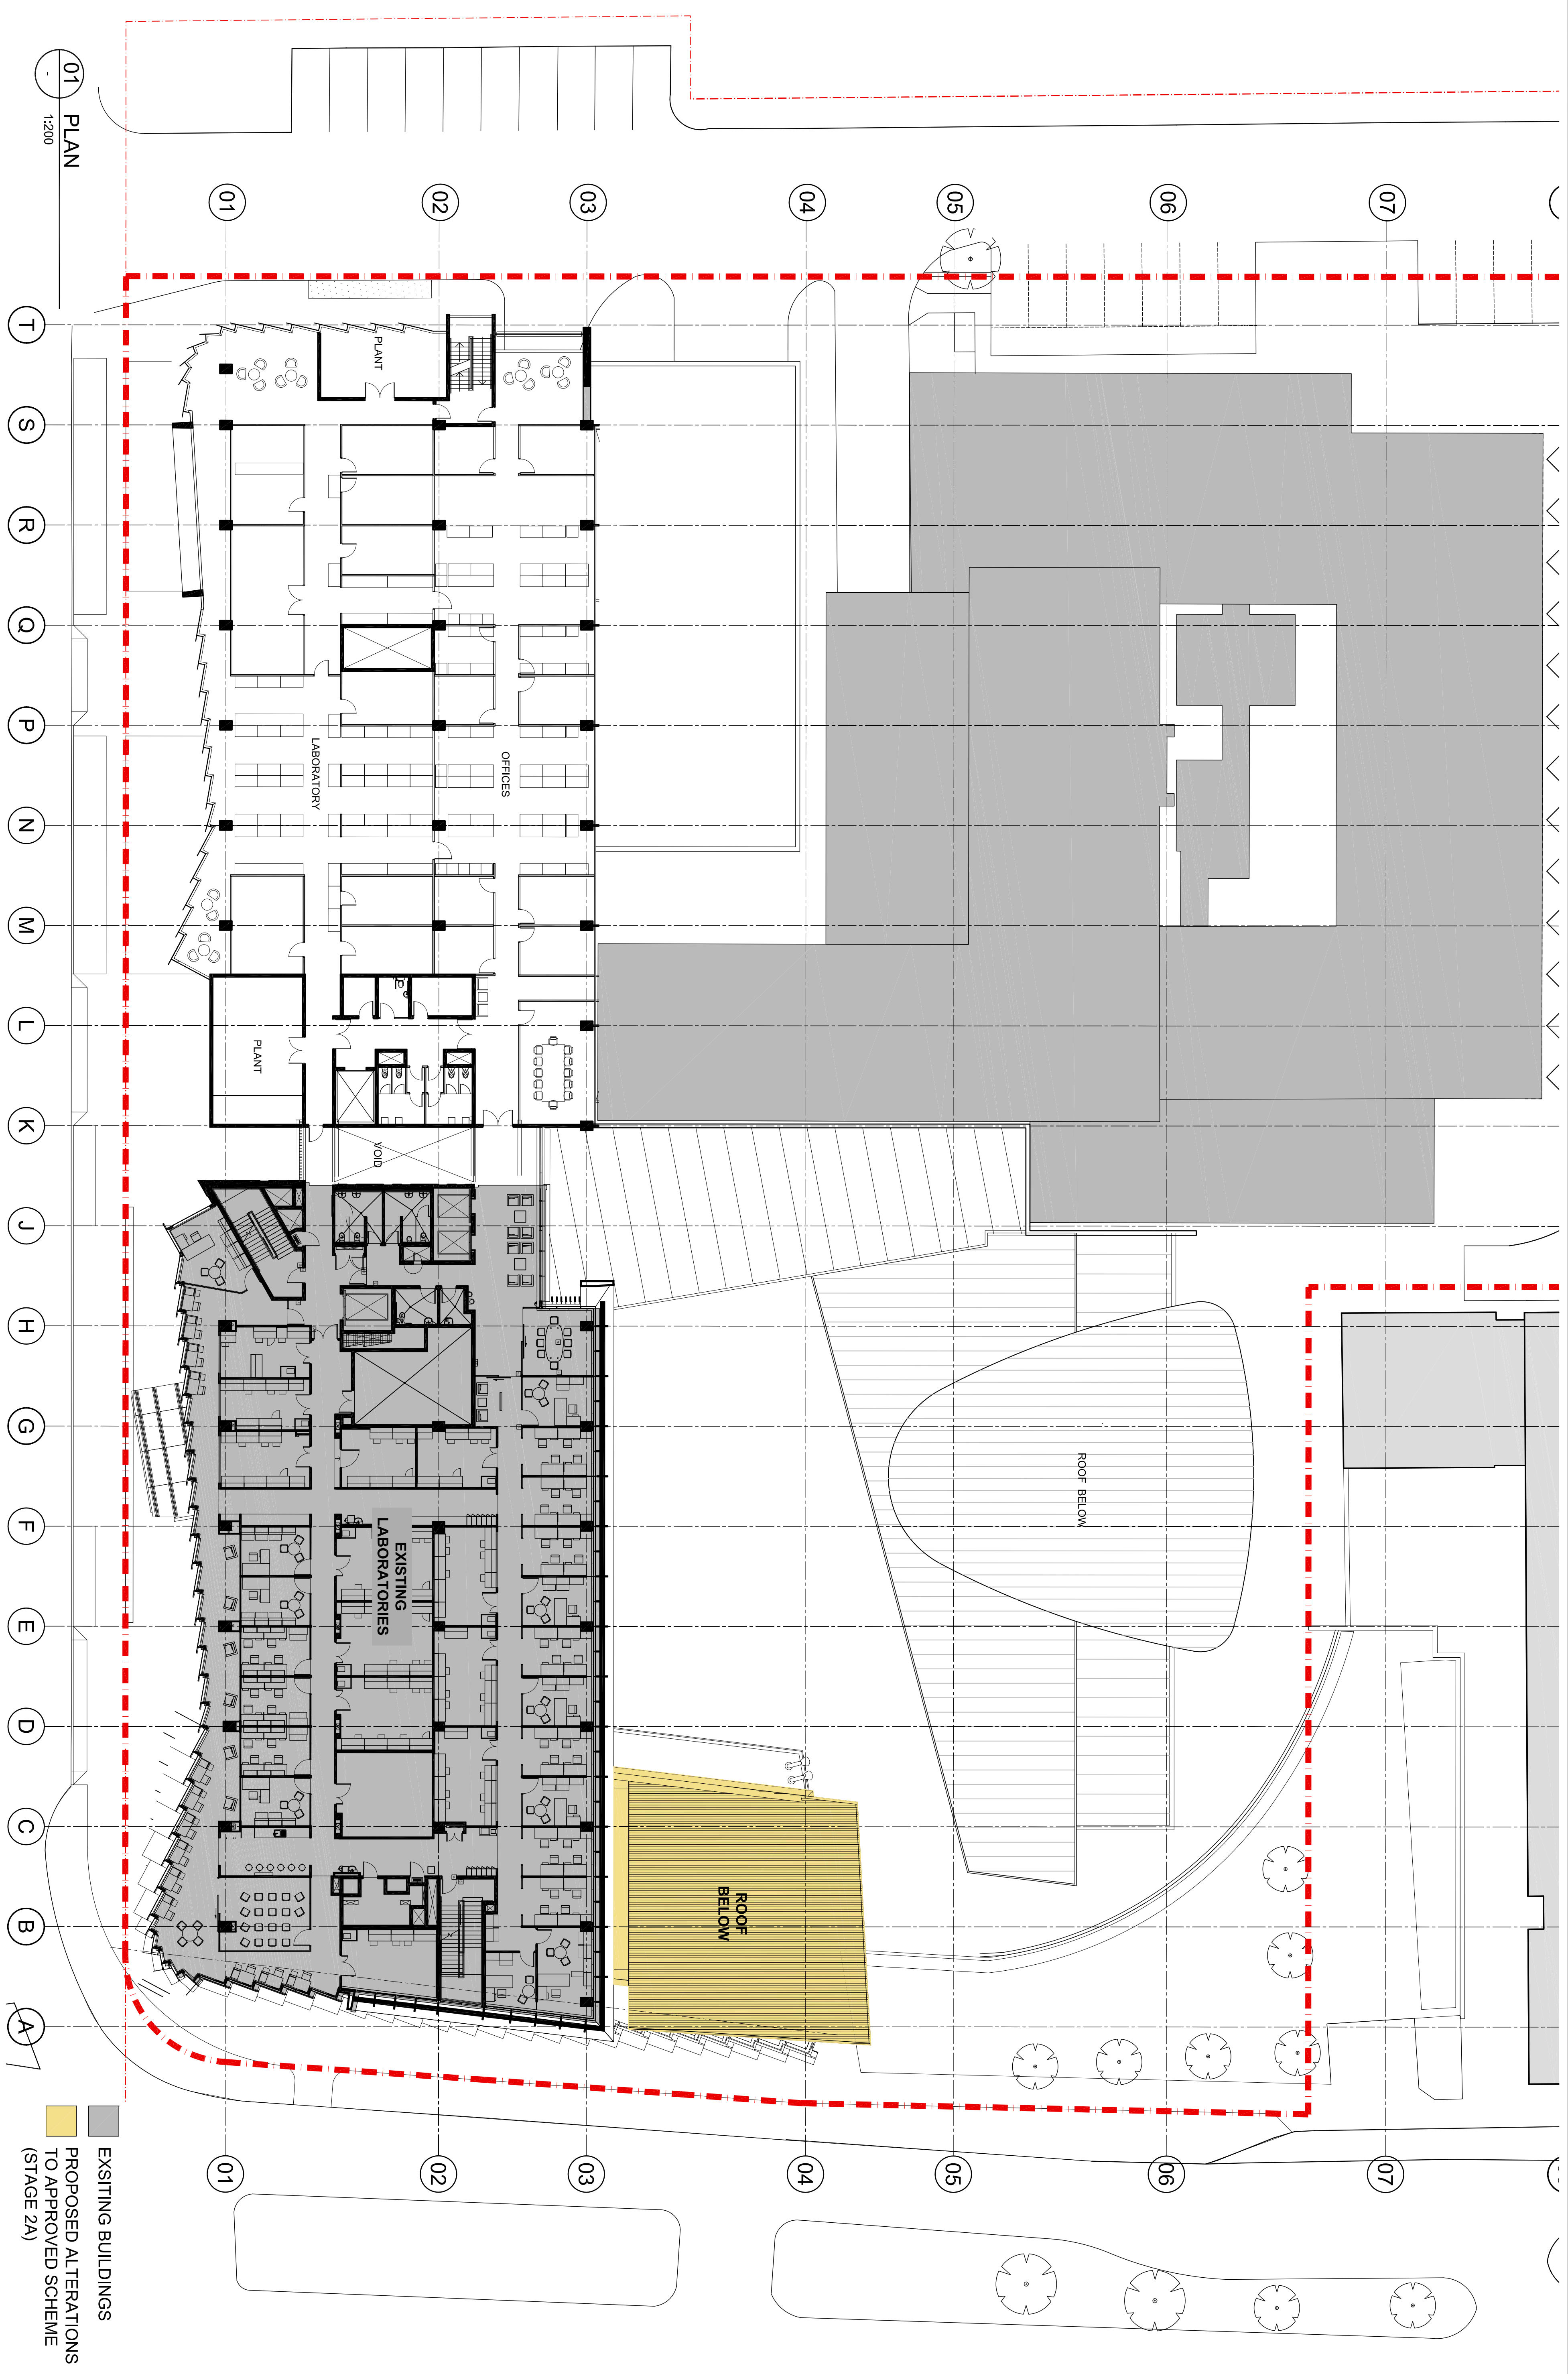

01 PLAN
1:200

T S R Q P N M L K J H G F E D C B A

EXISTING BUILDINGS
PROPOSED ALTERATIONS
TO APPROVED SCHEME
(STAGE 2A)

Cox Richardson

Level 2, 204 Clarence Street, Sydney 2000 Australia
Tel: 612 9267 9599 Fax: 612 9264 5844
Email: sydney@cox.com.au

Architecture Planning Urban design Interior design Health facility design



Project Architect		Date
Michael Grave		10.12.15
Director		10.12.15

NEUROSCIENCE RESEARCH PRECINCT

BARKER STREET RANDWICK NSW

204179.30

Drawing Title	
LEVEL 4 FLOOR PLAN	
Drawing Number	PA-204-2C
Date	DECEMBER 2015

Rev. 09

The Cox Group Pty Ltd ACN 002 535 891