


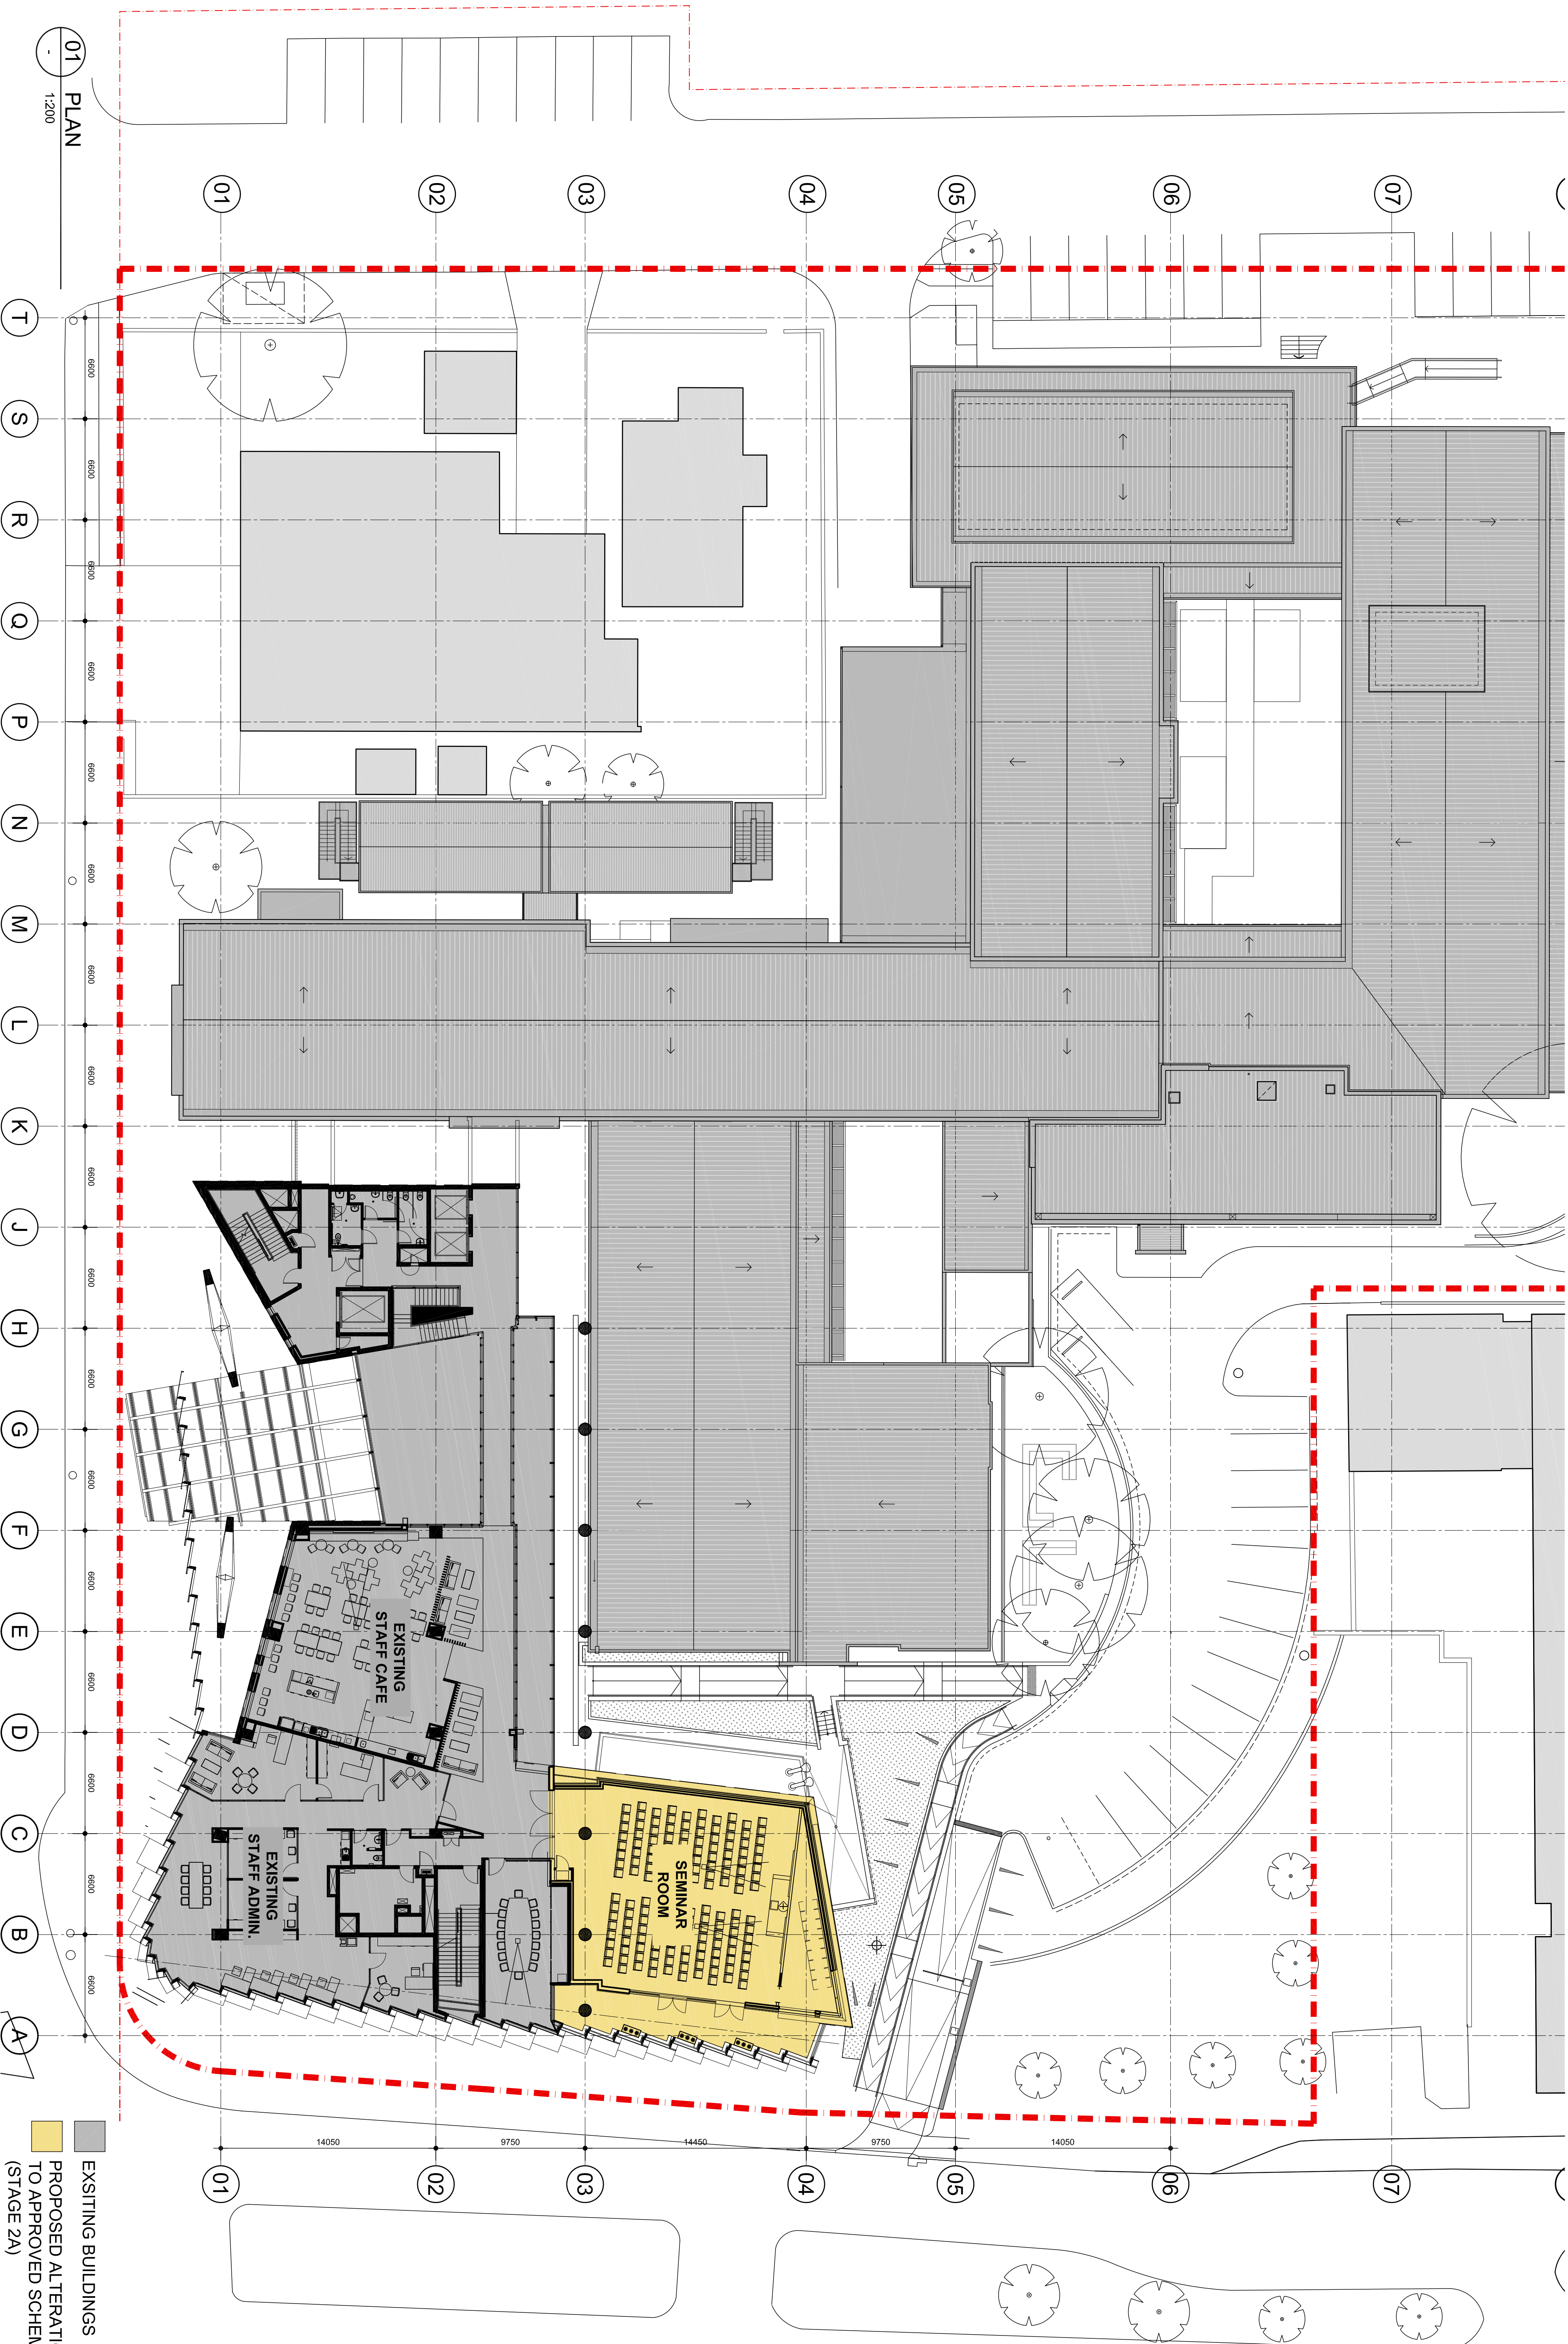

01 PLAN  
1:200

01 02 03 04 05 06 07  
T S R Q P N M L K J H G F E D C B A

EXISTING BUILDINGS  
PROPOSED ALTERATIONS  
(STAGE 2A)

Cox Richardson

Level 2, 204 Clarence Street, Sydney 2000 Australia  
Tel: 612 9267 9599 Fax: 612 9264 5844  
Email: sydney@cox.com.au

Architecture Planning Urban design Interior design Health facility design



Project Architect  
Michael Grave  
Director  
Joe Agius

Date  
10.12.15  
10.12.15

## NEUROSCIENCE RESEARCH PRECINCT

BARKER STREET RANDWICK NSW

204/179.30

Drawing Title  
LEVEL 3 FLOOR PLAN  
Drawing Number  
PA-203-2A  
Date  
DECEMBER 2015

Rev.  
10

The Cox Group Pty Ltd ACN 002 535 891