


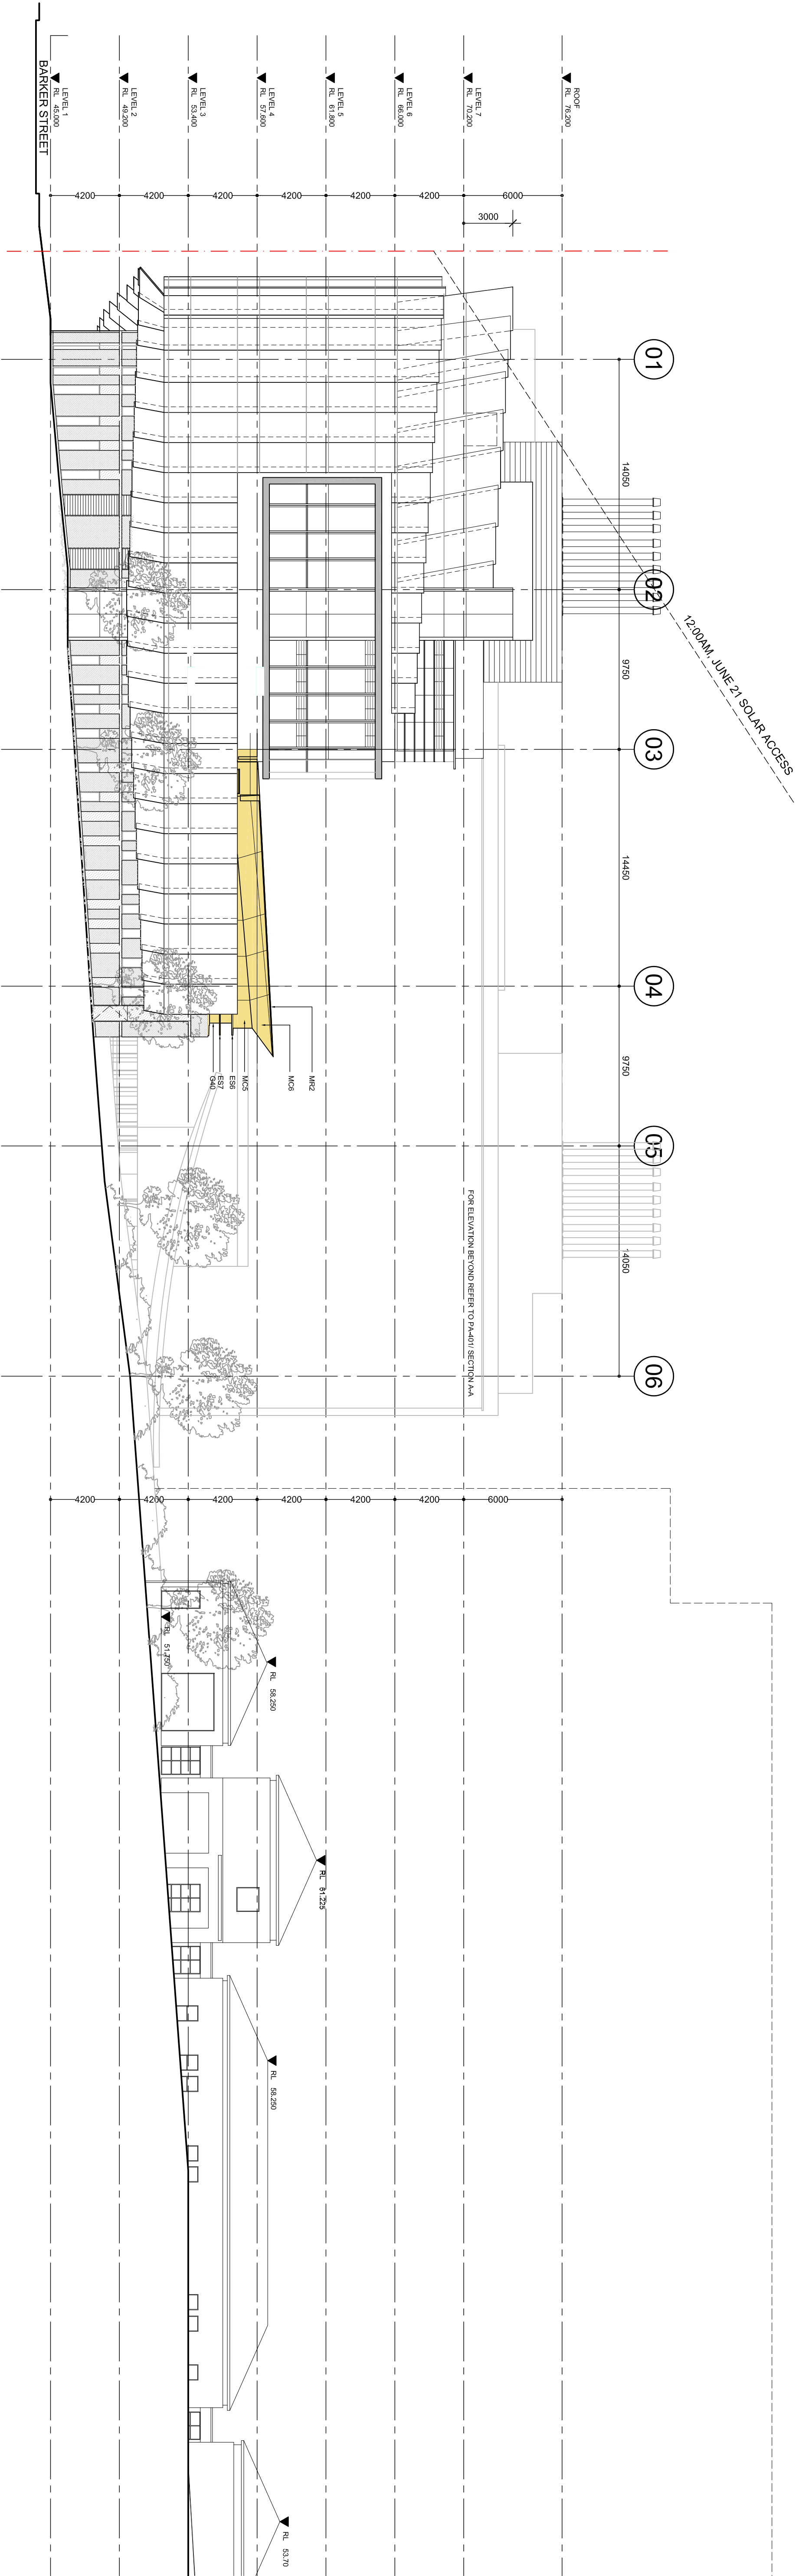

01 EAST ELEVATION 2D
1:200 @ A1

FINISHES KEY:

- MC5 Composite metal-facade cladding panel, PVDF finish to Aluminium Composite cladding 4mm thick
- MC6 Composite metal-facade cladding panel
- Colour: Medium Grey
- Colour: Dark Grey
- MR2 Longline 305 concealed-fix roof cladding
- Colour: Dark Grey
- MW2 Longline 305 concealed-fix wall cladding
- Colour: Dark Grey
- ES6 Profiled sunhood integral with composite metal-facade
- Colour: Dark Grey
- ES7 Extruded aluminium louvre powdercoat finish
- horizontal louvers
- Colour: Natural Anodised
- G40 Insulated double glazing unit
- Colour: Clear

PROPOSED ALTERATIONS
TO APPROVED SCHEME
(STAGE 2A)

Cox Richardson

Level 2, 204 Clarence Street, Sydney 2000 Australia
Tel: 612 9267 9599 Fax: 612 9264 5844
Email: sydney@cox.com.au

Architecture Planning Urban design Interior design Health facility design



Project Architect		Date
Michael Crane		10.12.15
Director		10.12.15

NEUROSCIENCE RESEARCH PRECINCT

BARKER STREET RANDWICK NSW

204/179.30

Drawing Title	
EAST ELEVATION STAGE 2D	
Drawing Number	Rev.
PA-303	10
Date	
DECEMBER 2015	