



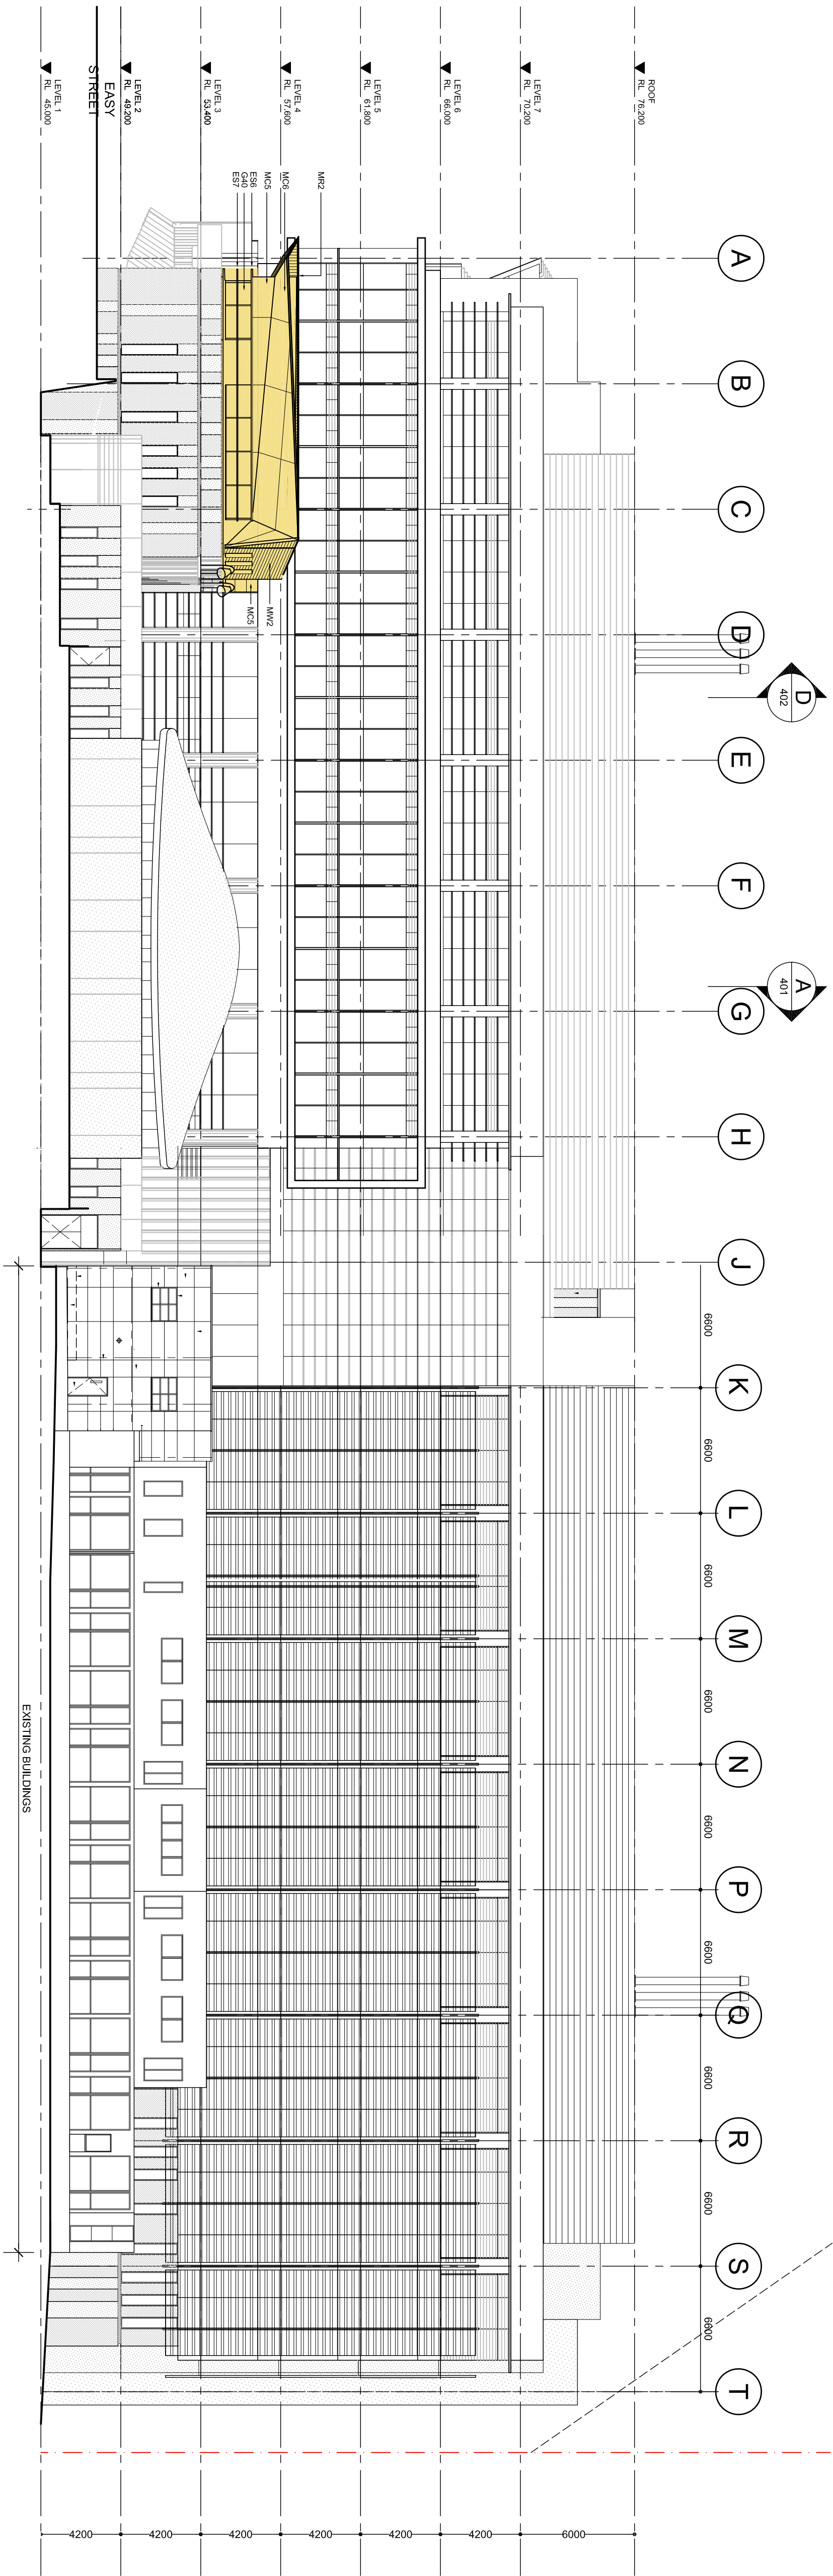

01 NORTH ELEVATION 2C
1:200 @ A1

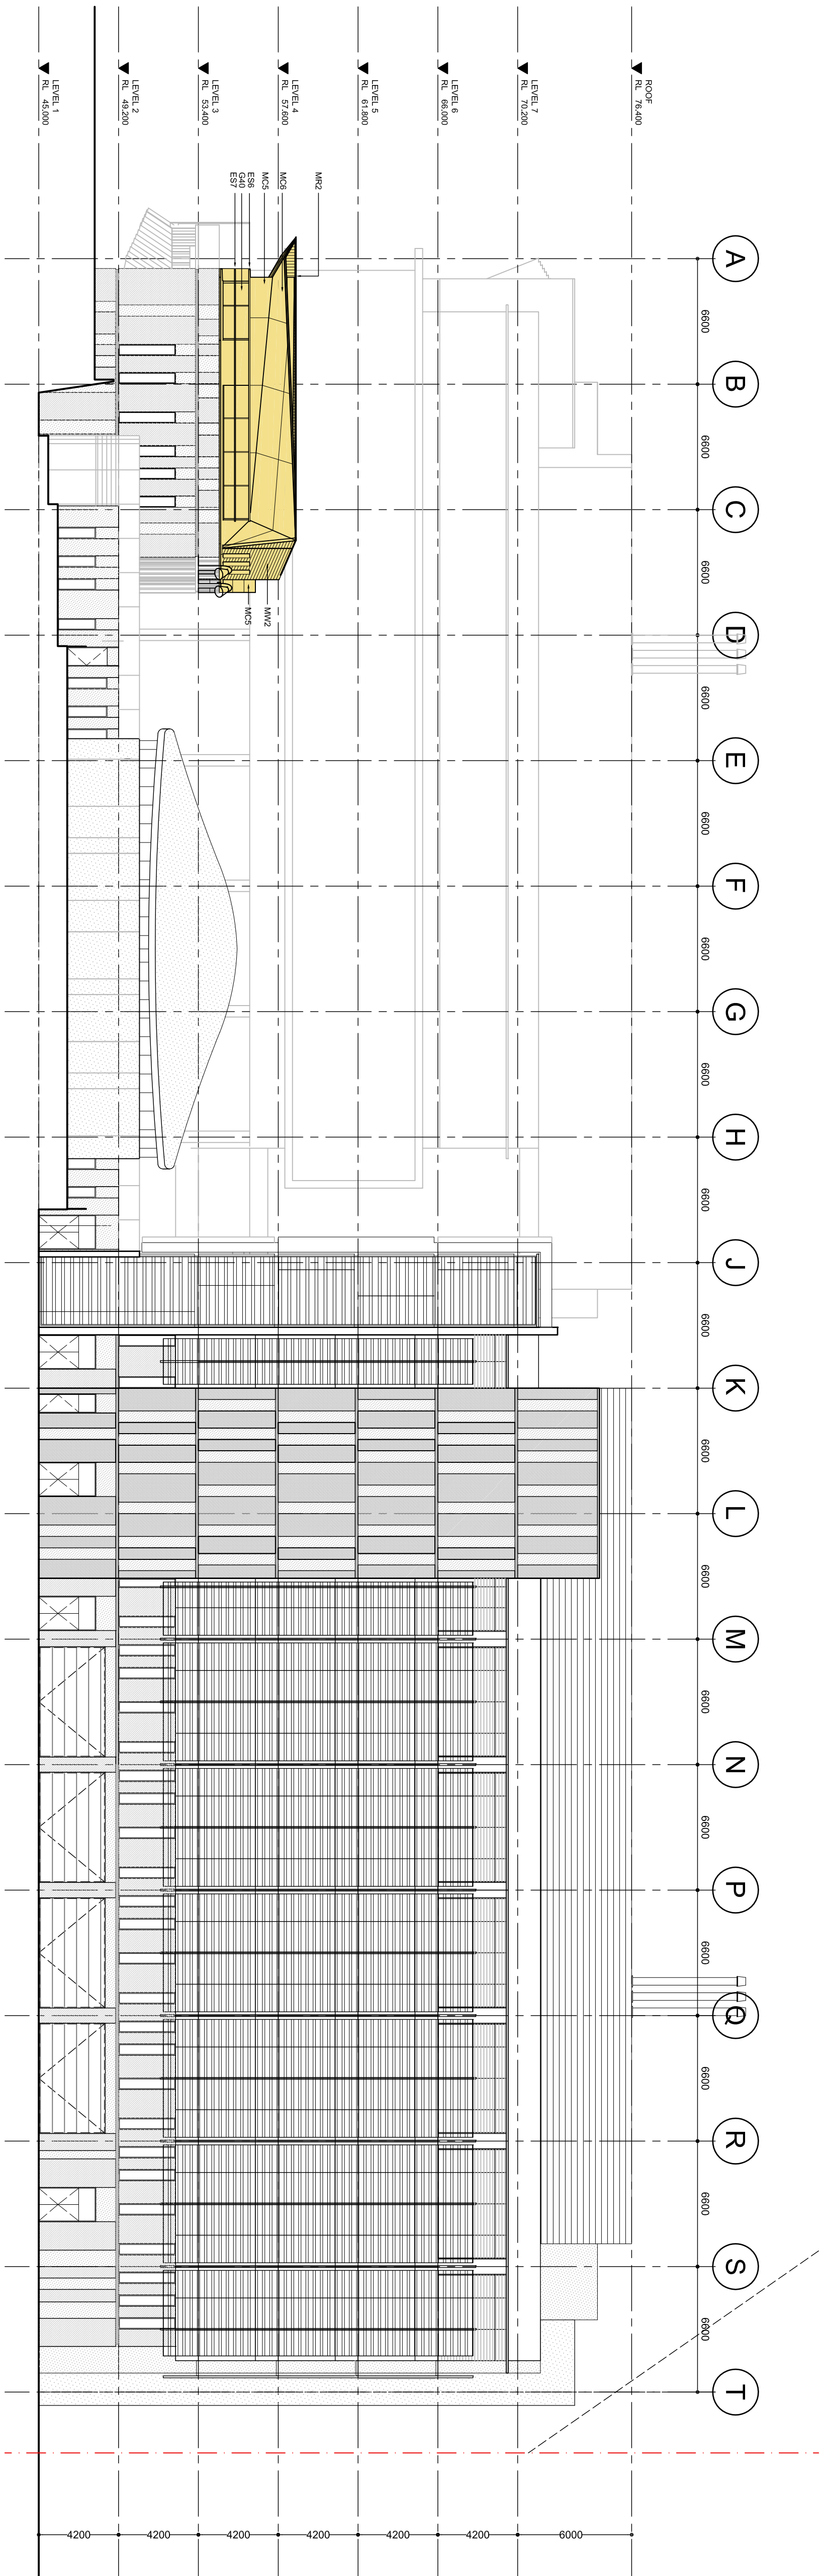

02 NORTH ELEVATION 2D
1:200 @ A1

PROPOSED ALTERATIONS
TO APPROVED SCHEME
(STAGE 2A)

FINISHES KEY:

- MC5 Composite metal-facade cladding panel, PVDF finish to Aluminium Composite cladding 4mm thick
- MC6 Composite metal-facade cladding panel
- MR2 Longline 305 concealed-fix roof cladding
- MR2 Longline 305 concealed-fix wall cladding
- ES6 Profilled sunhood Integral with composite metal-facade
- ES7 Extruded aluminium louvre powdercoat finish
- G40 Insulated double glazing unit

Cox Richardson

Level 2, 204 Clarence Street, Sydney 2000 Australia
Tel: 612 9267 9599 Fax: 612 9264 5844
Email: sydney@cox.com.au

Architecture Planning Urban design Interior design Health facility design



Project Architect		Date
Michael Grave		10.12.15
Director		10.12.15

NEUROSCIENCE RESEARCH PRECINCT

BARKER STREET RANDWICK NSW

204179.30

Drawing Title	
NORTH ELEVATION STAGE 2C & 2D	
Drawing Number	Rev.
PA-305	10
Date	
DECEMBER 2015	