


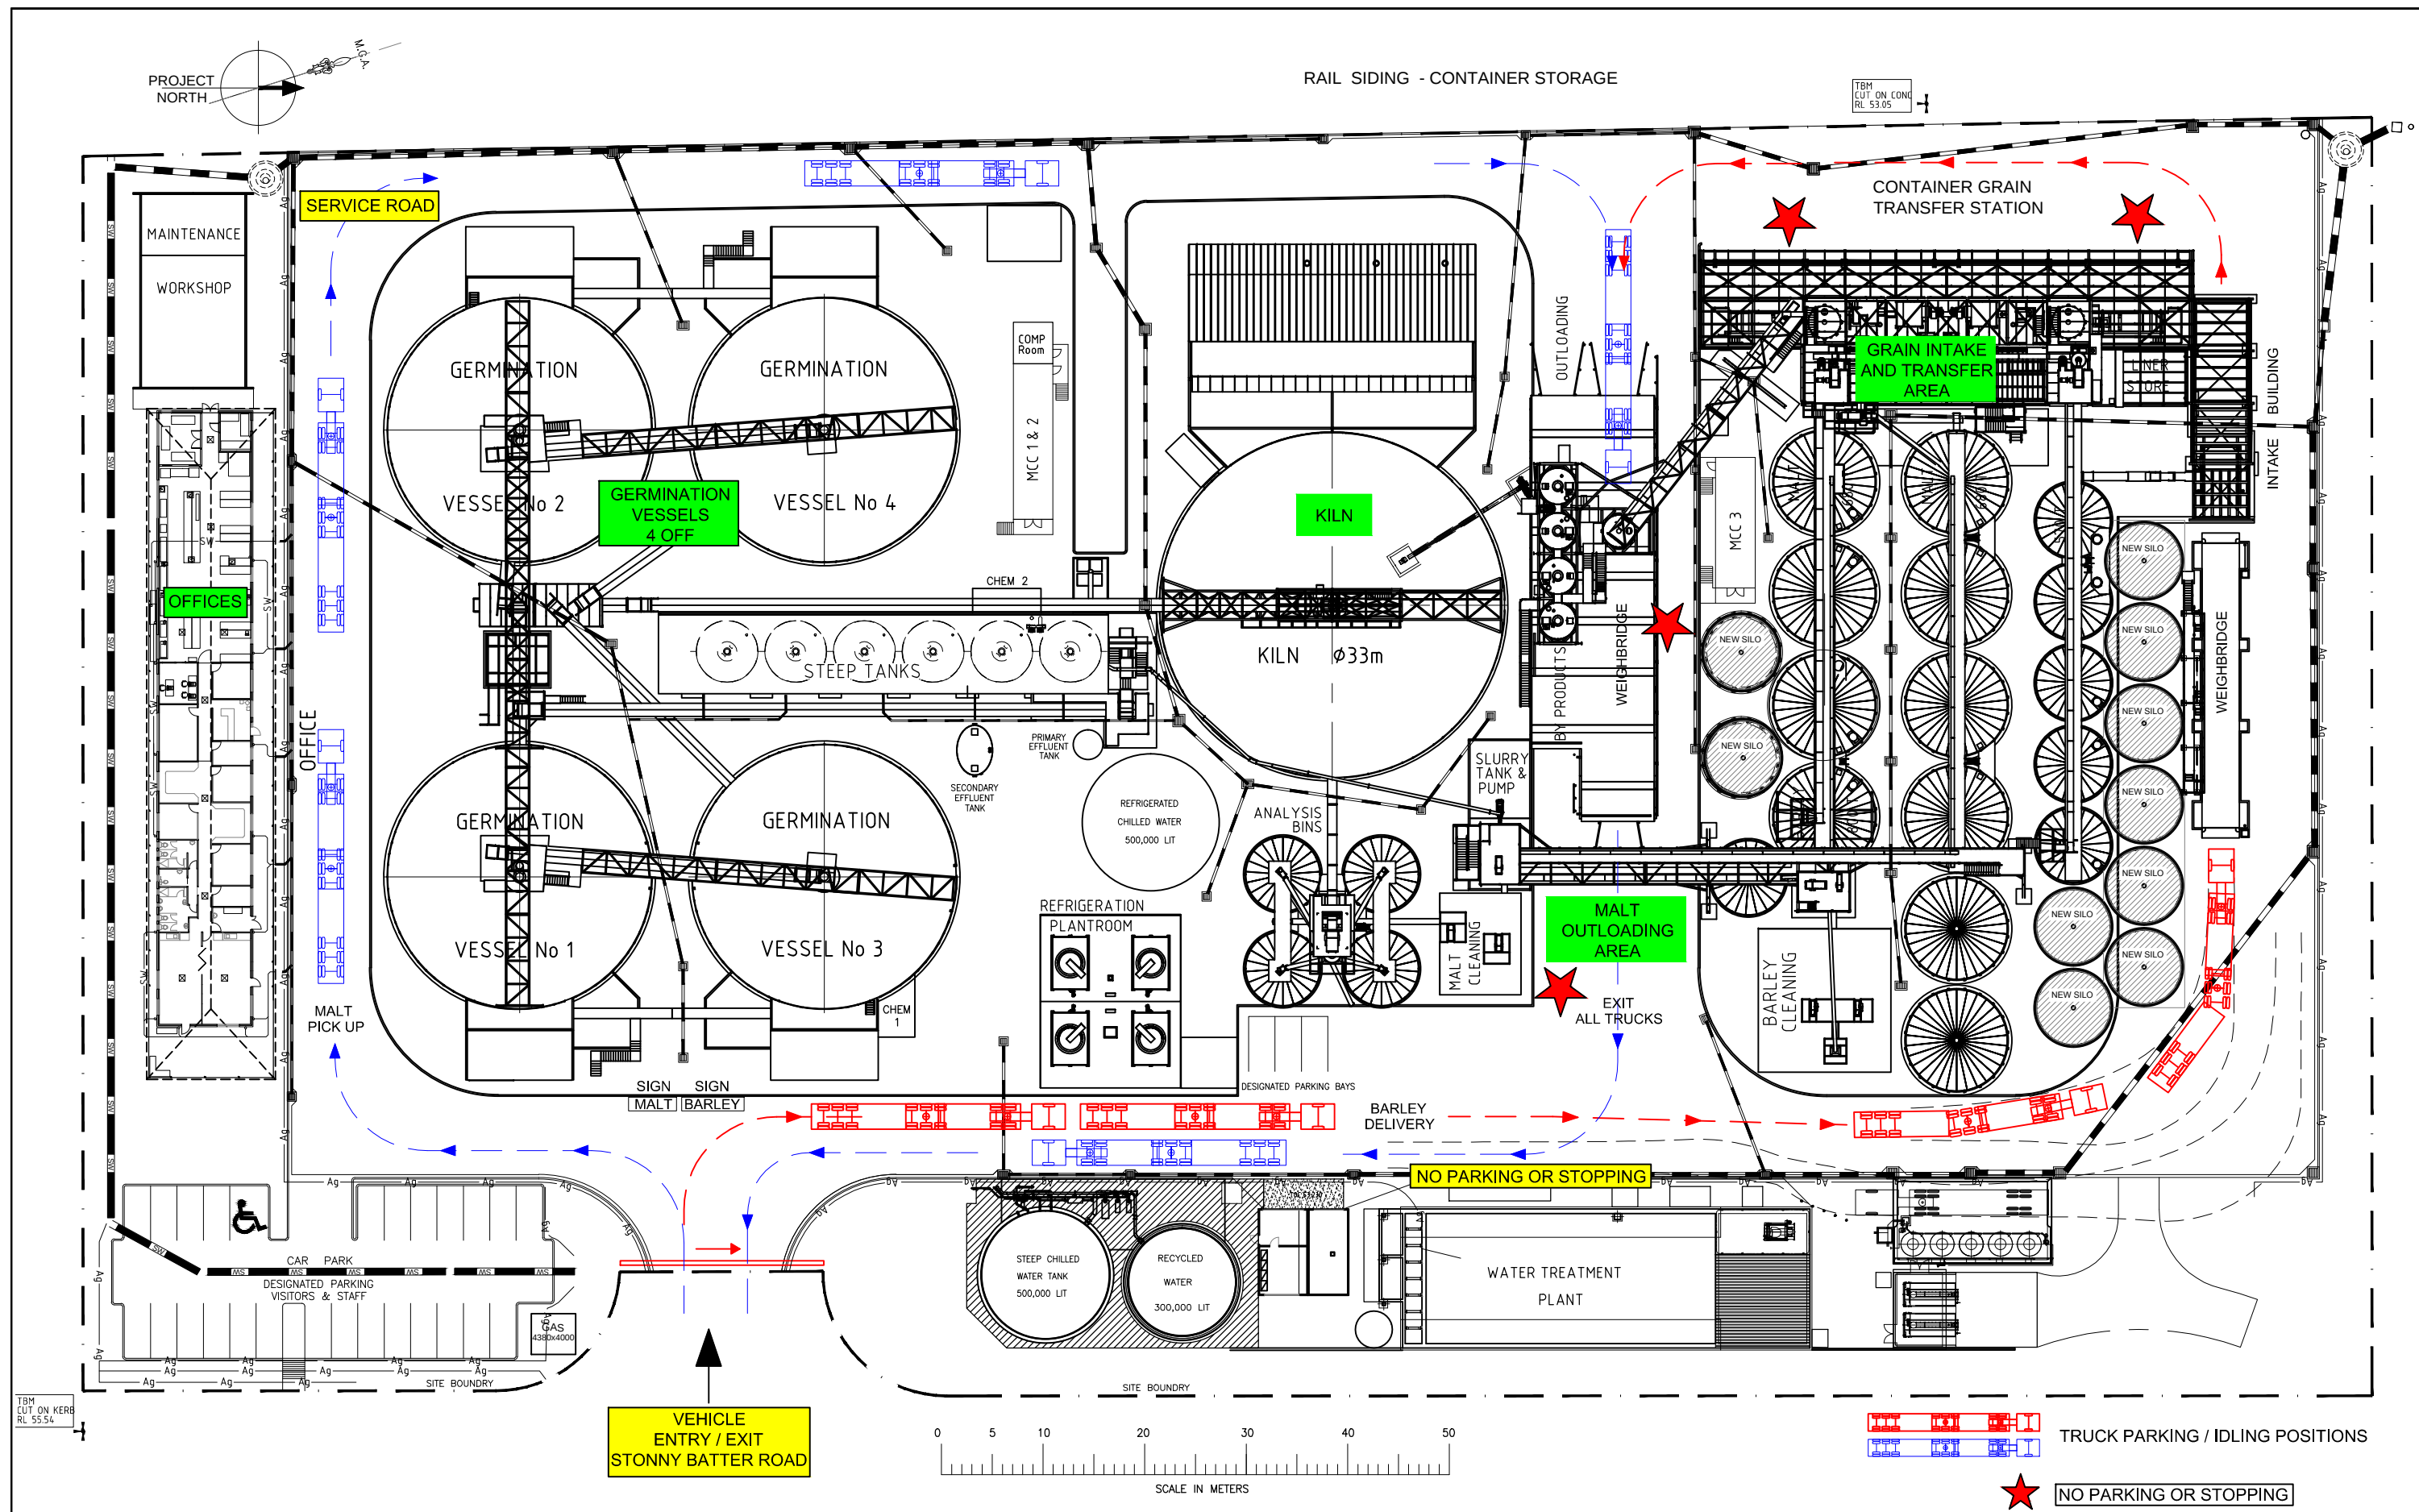

NOTE:
PARKING IS ONLY PERMITTED IN THE
DESIGNATED PARKING ZONES.
ALL OTHER AREAS MUST REMAIN CLEAR
AT ALL TIMES TO ALLOW TRAFFIC FLOW

By	No	Amendment	Date	By	No	Amendment	Date	By	No	Amendment	Date
KS	0	FIRST ISSUE DISCUSSION ONLY	09.02.15								
KS	1	DRAWING NUMBER UPDATED FROM 216 TO 244	17.04.15								
KS	2	LAB FLOOR PLAN & OFFICE ELEVATIONS ADDED	14.05.15								
KS	3	LAB FLOOR PLAN REVISED	02.07.15								
KS	4	LAB EQUIPMENT UPDATED	29.07.15								
KS	5	LAB EXTENSION ADDED TO SITE PLAN	03.02.16								
KS	6	DESIGNATED PARKING LOCATIONS & NOTES ADDED	03.08.17								



Date Plotted:	-	ALL DIMENSIONS IN mm
Title	PROJECT GORILLA	
	SITE PLAN	
Drawn	KLS	Approved
Date	09.02.15	Scale 1:300
		Checked
		A1
		Drawing No
		PG-004-00-244-S3