


BDA N S W	Project: CLUBHOUSE		CLUBHOUSE FLOOR PLAN		AMENDMENTS: *			
	LOT No: DP No: SHEET: 1 OF 4		SCALE:	1 : 100	Date:	Detail:	A	JC
	STREET No:		SHEET SIZE:	A2	10.11.16	INITIAL ISSUE	B	JC
	STREET: BURRAWONG DR SOUTH WEST ROCKS		START DATE:	10.11.16	07.12.16	DA PLANS	C	DS
	CLIENT: SALTWATER LINKS		DWG No:	D3469	12.12.16	ROOF CHANGE	D	DS
2444	T: 02 6583 4411		F: 02 6583 9820		WWW.COLLINSWCOLLINS.COM.AU			

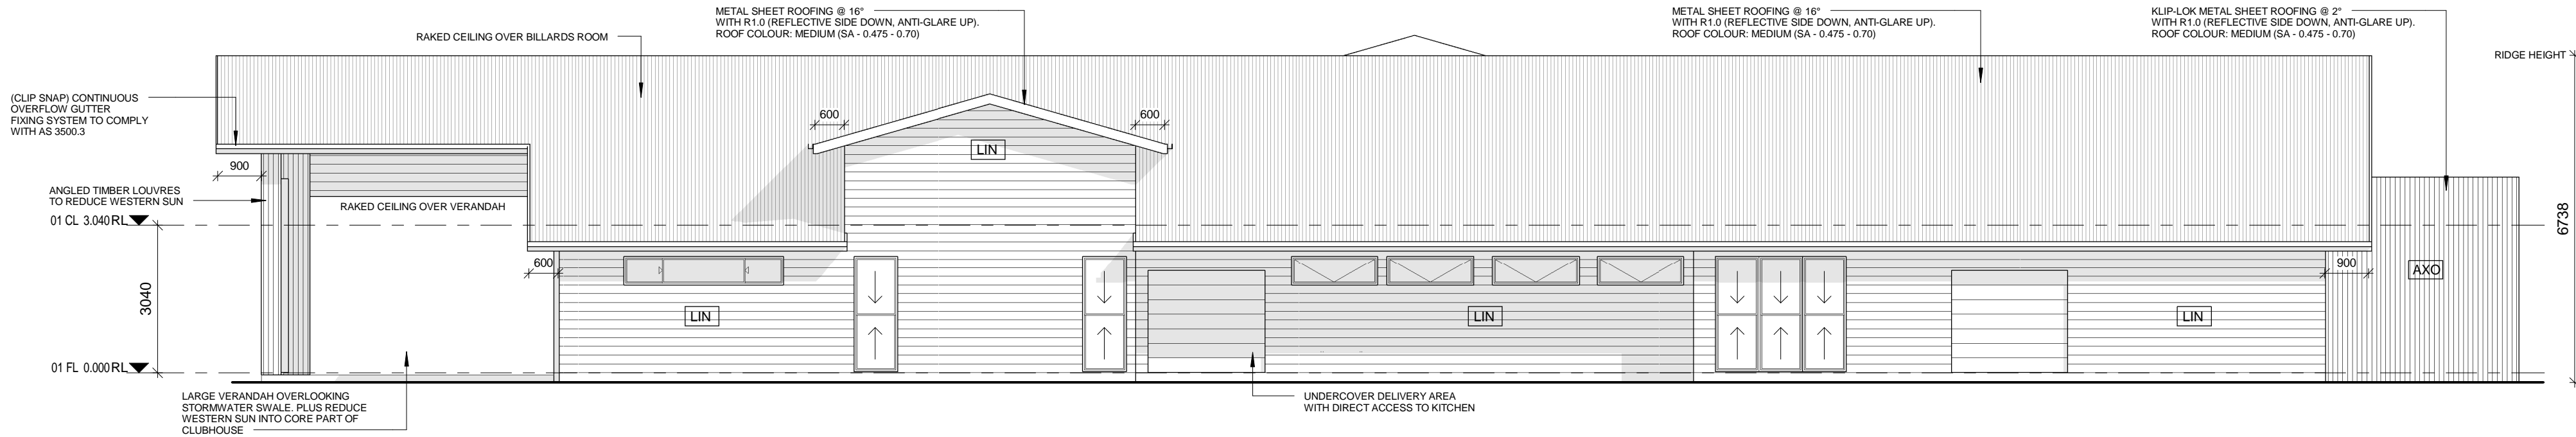

NORTH ELEVATION SCALE 1:100

RBW


SELECTED FACE BRICKWORK

LIN

JAMES HARDIE LINEA WALL CLAD FINISH

AXO

JAMES HARDIE AXON WALL CLAD FINISH

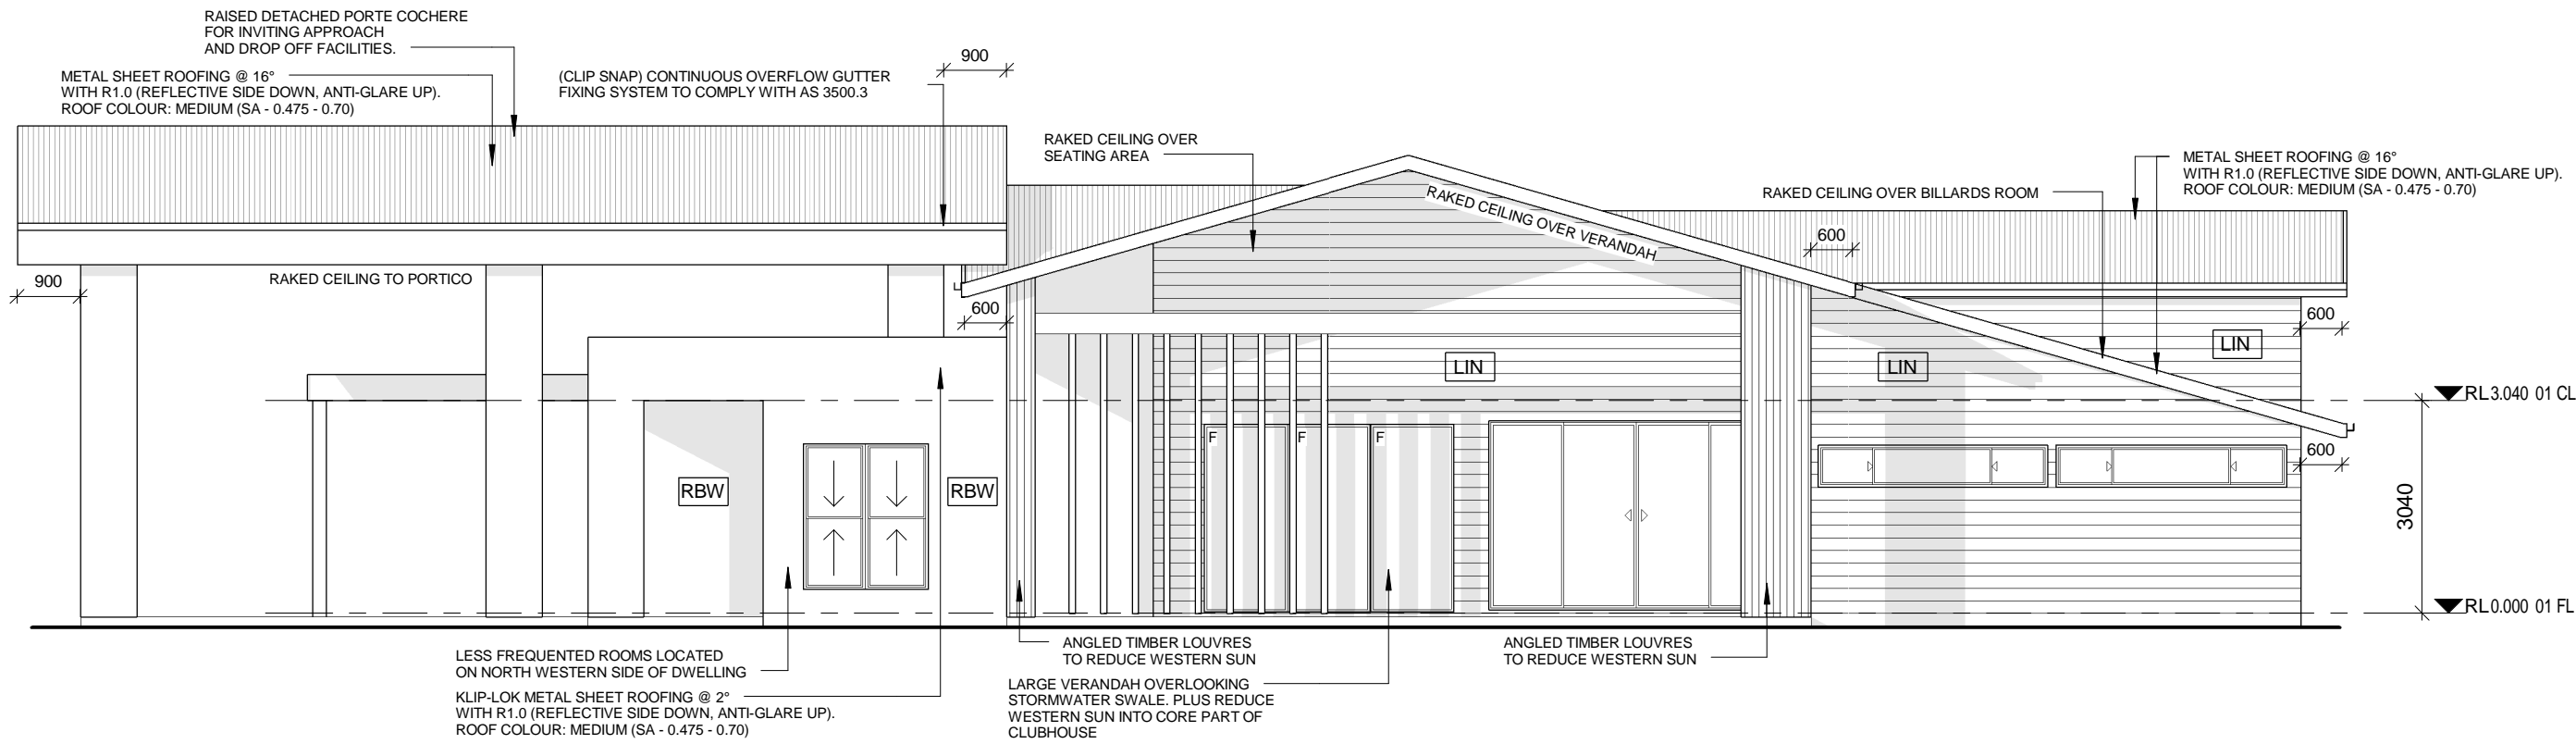

EAST ELEVATION SCALE 1:100



PERSPECTIVE NOT TO SCALE

GLAZING SPECIFICATIONS:
WINDOWS SPECIFIED USE NFRC UW & SHGCW VALUES. WINDOWS AS SPECIFIED OR EQUIVALENT MUST BE INSTALLED ON SITE (REFER TO ABSA CERTIFICATE FOR DETAILS).
STANDARD GLAZING: SINGLE CLEAR GLAZING WITH STANDARD ALUMINIUM FRAMES THROUGHOUT.
WEATHER STRIPPING TO BE INSTALLED THROUGHOUT.
PLEASE NOTE: ALL GLAZING IN BATHROOMS, ENSUITES, SPA ROOMS OR THE LIKE TO COMPLY WITH PART 3.6.4.5 OF THE BCA
BEDROOM WINDOWS - WHERE THE FLOOR LEVEL OF A BEDROOM IS MORE THAN 2m ABOVE THE SURFACE BENEATH, BEDROOM WINDOWS ARE TO COMPLY WITH BCA VOL 2 PART 3.9.2.5

CHECK ALL DIMENSIONS ON SITE. THIS DRAWING IS TO BE READ IN CONJUNCTION WITH ALL RELEVANT CONTRACTS, SPECIFICATIONS, REPORTS, DRAWINGS, ENGINEERING & COUNCIL APPROVALS

Note: Copyright © 2016: Collins w.Collins PTY LTD
All rights reserved. No part of this drawing may be reproduced or transmitted in any form or by means, electronic, mechanical, photocopying, recording or otherwise, without the prior permission of the copyright holders.
DO NOT SCALE from this drawing. CONTRACTOR is to check all the dimensions on the job prior to commencement of shop drawings or fabrication. Any discrepancies are to be referred to the consultant/Architect prior to commencement of work.

BDA

BY

z

Project: CLUBHOUSE

LOT No: DP No: SHEET: 3 OF 4

STREET No: STREET: BURRAWONG DR SOUTH WEST ROCKS

CLIENT: SALTWATER LINKS

CLUBHOUSE ELEVATIONS

SCALE: 1 : 100

SHEET SIZE: A2

START DATE: 10.11.16

DWG No: D3469

AMENDMENTS:

Date:	Detail:	Issue:	Drawn:
10.11.16	INITIAL ISSUE	A	JC
24.11.16	ROOF MODIFY	B	JC
07.12.16	DA PLANS	C	DS
12.12.16	ROOF CHANGE	D	DS

89 LORD STREET (PO BOX 5667), PORT MACQUARIE NSW 2444

T: 02 6583 4411 F: 02 6583 9820

WWW.COLLINSWCOLLINS.COM.AU

GLAZING SPECIFICATIONS:

WINDOWS SPECIFIED USE NFRC UW & SHGW VALUES. WINDOWS AS SPECIFIED OR EQUIVALENT MUST BE INSTALLED ON SITE (REFER TO ABSA CERTIFICATE FOR DETAILS).


STANDARD GLAZING: SINGLE CLEAR GLAZING WITH STANDARD ALUMINIUM FRAMES THROUGHOUT.

WEATHER STRIPPING TO BE INSTALLED THROUGHOUT.

PLEASE NOTE: ALL GLAZING IN BATHROOMS, ENSUITES, SPA ROOMS OR THE LIKE TO COMPLY WITH PART 3.6.4.5 OF THE BCA

BEDROOM WINDOWS - WHERE THE FLOOR LEVEL OF A BEDROOM IS MORE THAN 2m ABOVE THE SURFACE BENEATH, BEDROOM WINDOWS ARE TO COMPLY WITH BCA VOL 2 PART 3.9.2.5


- RBW SELECTED FACE BRICKWORK
- LIN JAMES HARDIE LINEA WALL CLAD FINISH
- AXO JAMES HARDIE AXON WALL CLAD FINISH

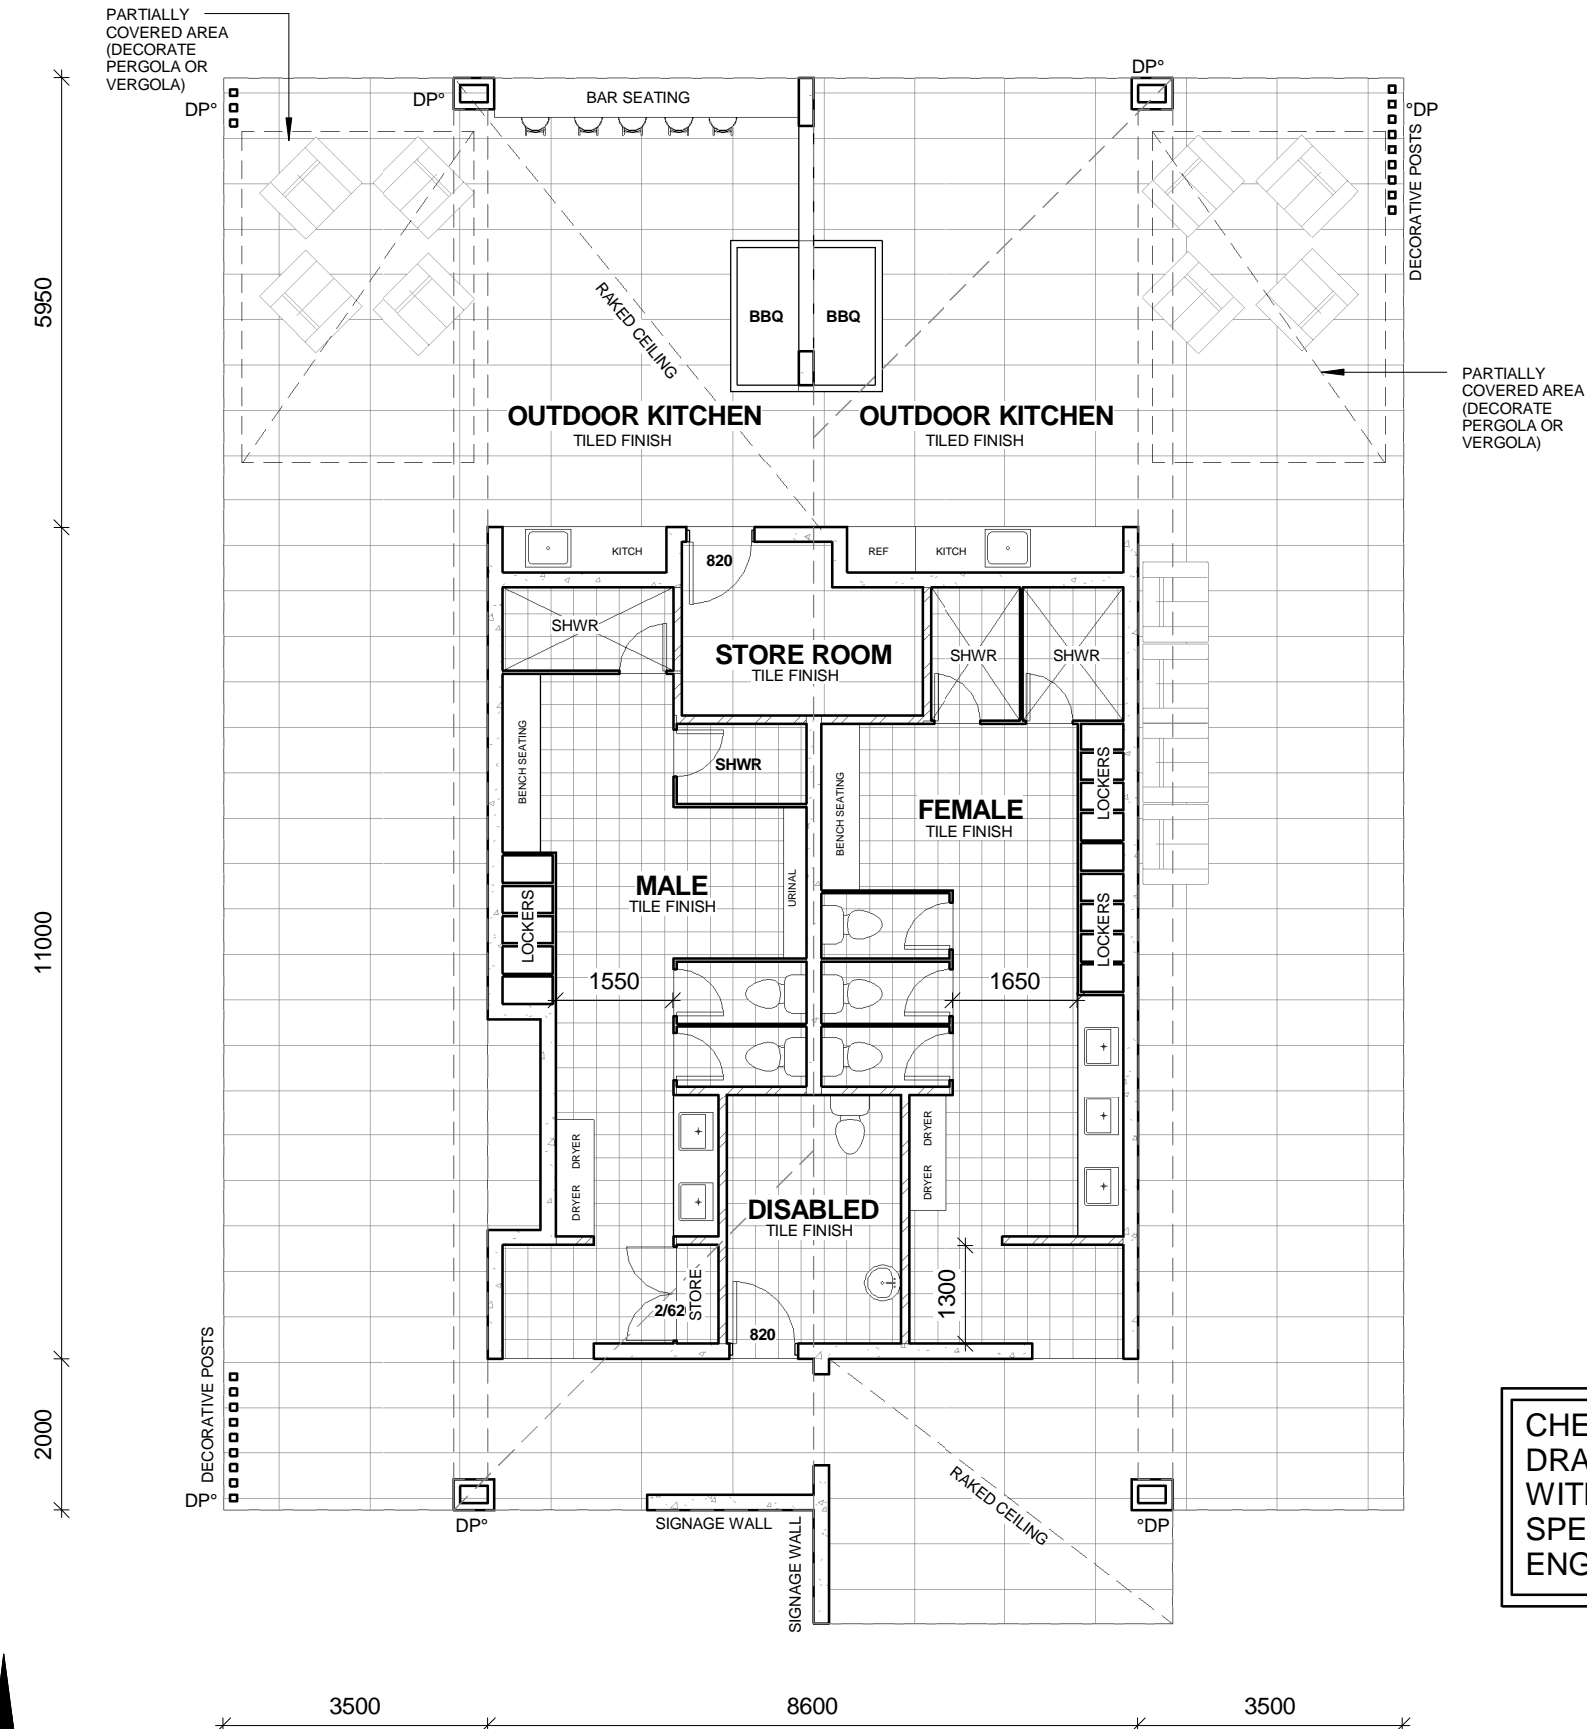


CHECK ALL DIMENSIONS ON SITE. THIS DRAWING IS TO BE READ IN CONJUNCTION WITH ALL RELEVANT CONTRACTS, SPECIFICATIONS, REPORTS, DRAWINGS, ENGINEERING & COUNCIL APPROVALS

Note: Copyright © 2016: Collins.w.Collins PTY LTD
All rights reserved. No part of this drawing may be reproduced or transmitted in any form or by means, electronic, mechanical, photocopying, recording or otherwise, without the prior permission of the copyright holders.
DO NOT SCALE from this drawing. CONTRACTOR is to check all the dimensions on the job prior to commencement of shop drawings or fabrication. Any discrepancies are to be referred to the consultant/Architect prior to commencement of work.


NORTH ELEVATION SCALE 1:100

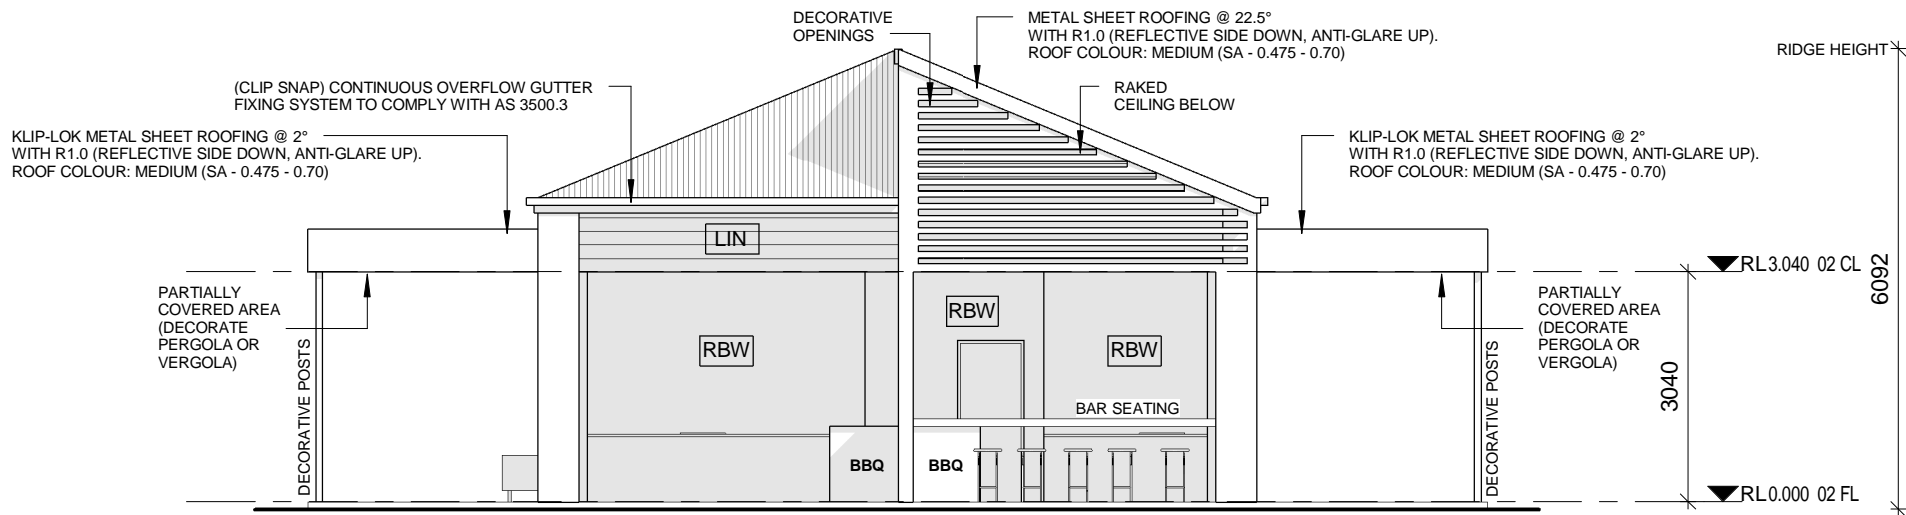



EAST ELEVATION SCALE 1:100

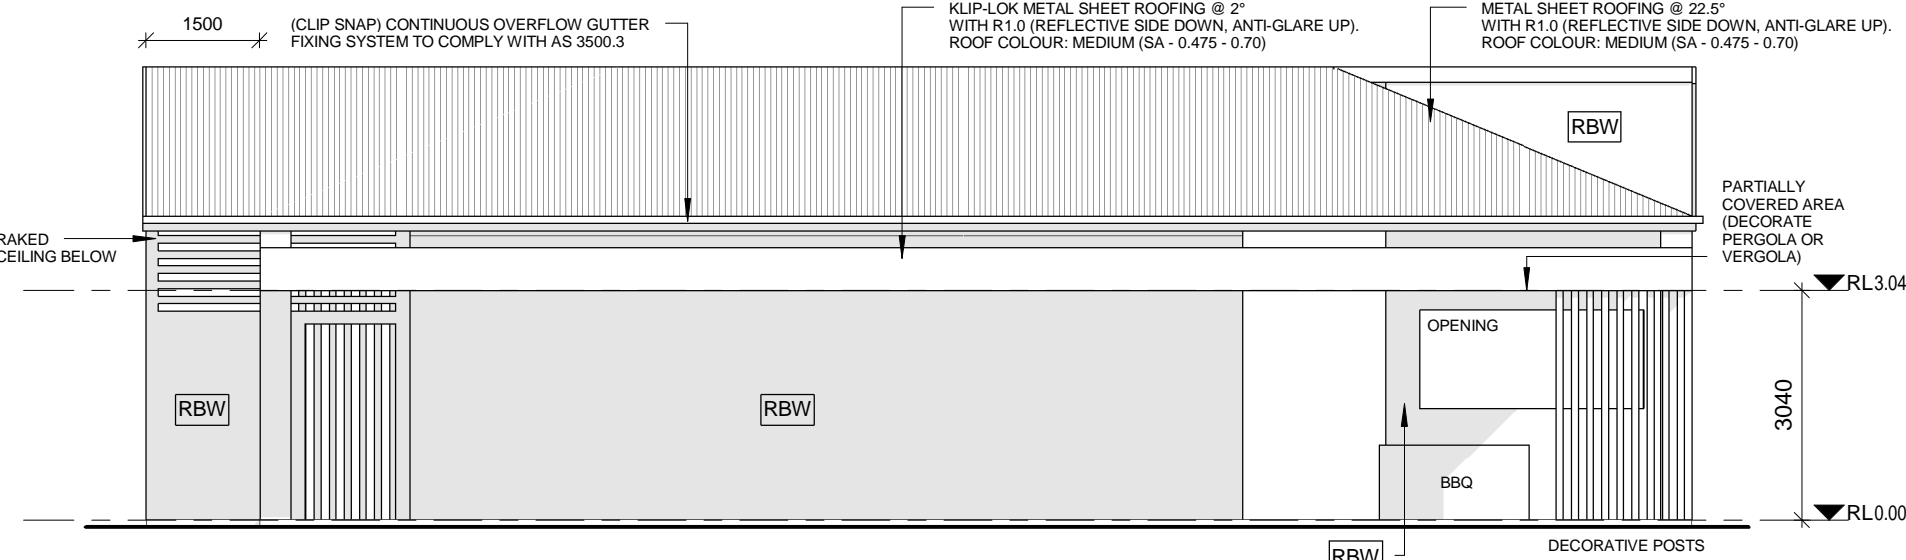

SOUTH ELEVATION SCALE 1:100

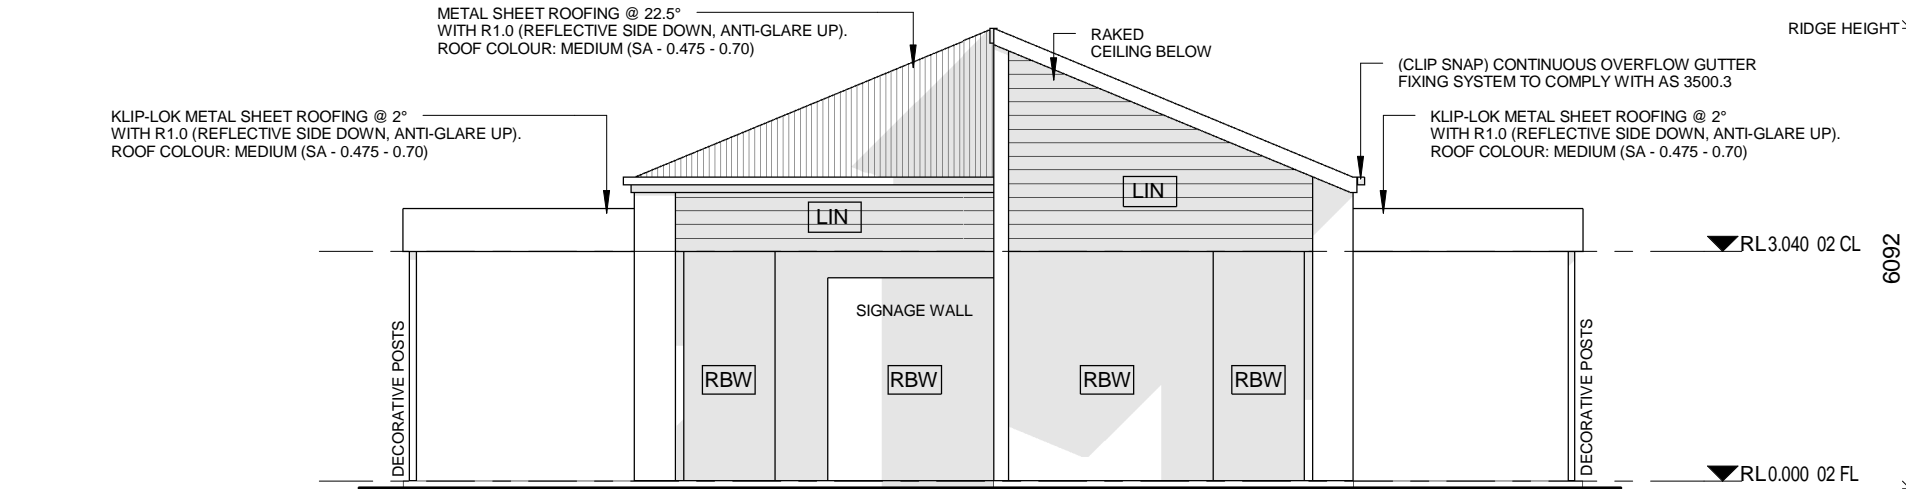

WEST ELEVATION SCALE 1:100

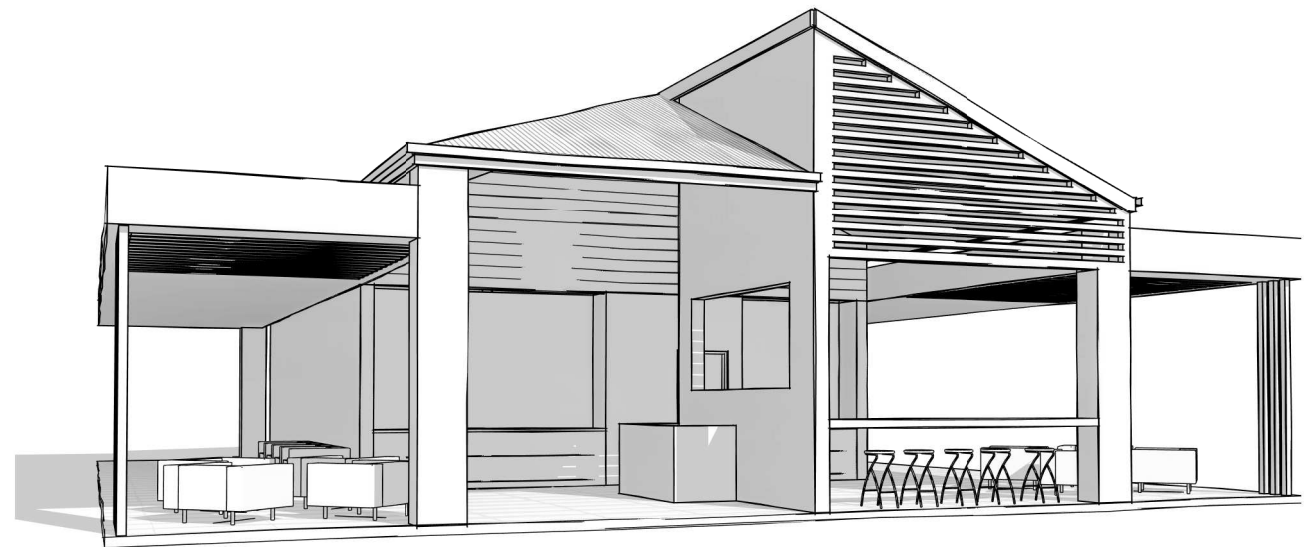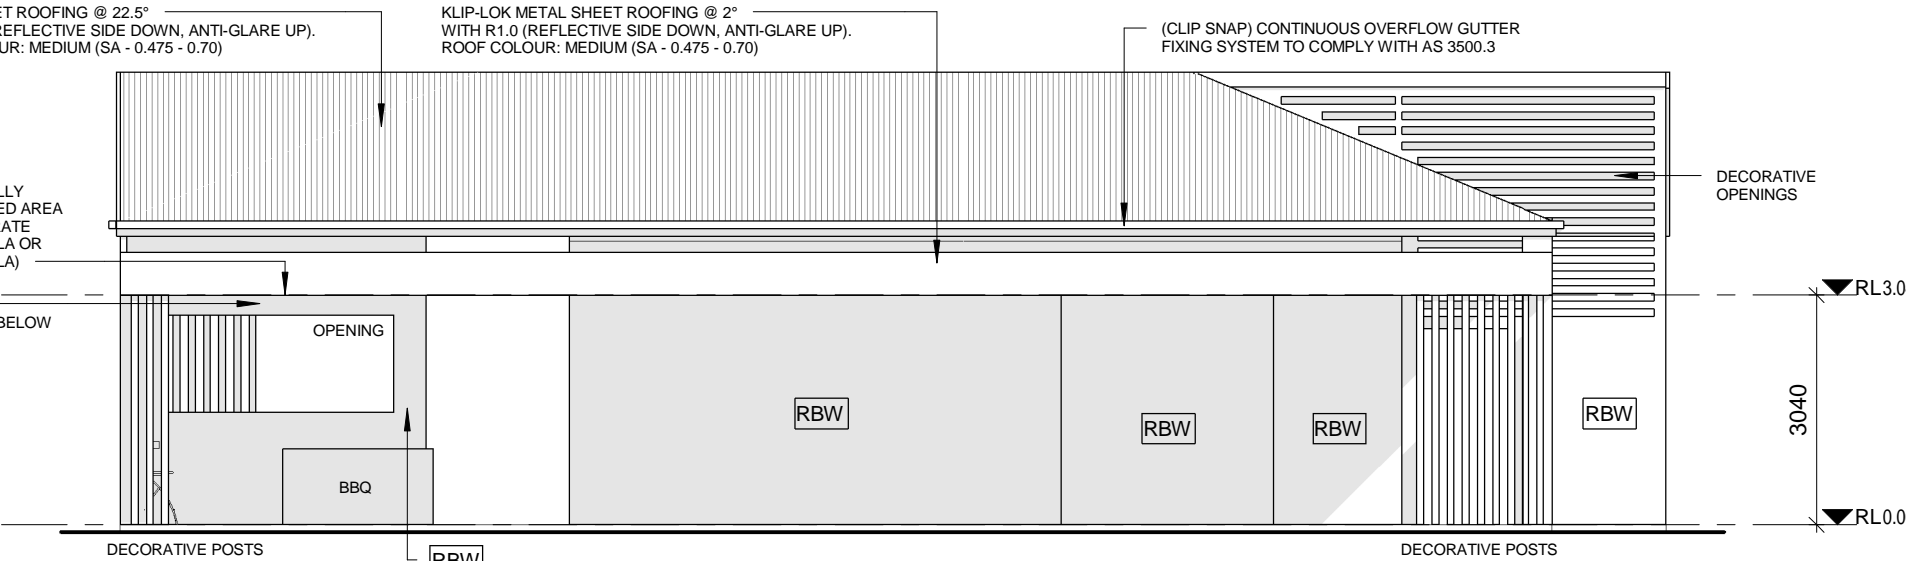

FLOOR PLAN SCALE 1:100

CLUBHOUSE AREAS	
MAIN FLOOR AREA:	811 m ²
VERANDAH AREA:	69 m ²
CAFE PATIO AREA:	101.6 m ²
PORTICO AREA:	104.4 m ²
PATIO AREA:	15 m ²
TOTAL FLOOR AREA:	1101 m ²
TOTAL ROOF AREA:	1196.7 m ²

POOL AMENITIES AREAS	
MAIN FLOOR AREA:	94.6 m ²
AMENITY SURROUND AREA:	208.1 m ²
TOTAL FLOOR AREA:	302.7 m ²
TOTAL ROOF AREA:	302.7 m ²

LEGEND	
SMOKE ALARMS TO AS 3786 AND SECTION 3.7.2 OF THE BCA. ALL DETECTORS ARE TO BE INTERCONNECTED DOWN PIPE LOCATION TO AS 3500	
INTERNAL VENTILATION TO AS 1668.2	
GARDEN TAP LOCATION	
LIFT OFF HINGE	
1815 1800mm HIGH x 1500mm WIDE	
820 820mm DOOR	
MH ACCESS MAN HOLE	
DTR DOUBLE TOWEL RAIL	
TRH TOILET ROLL HOLDER	

collinswcollins PTY LTD

BUILDING DESIGNERS + LANDSCAPES + COLOURS + GRAPHICS

89 LORD STREET (PO BOX 5667), PORT MACQUARIE NSW 2444

T: 02 6583 4411 F: 02 6583 9820

Project: **CLUBHOUSE**

LOT No: DP No: **SHEET: 4 OF 4**

STREET No: 24.11.16

STREET: BURRAWONG DR SOUTH WEST ROCKS

CLIENT: SALTWATER LINKS

AMENITIES FLOOR PLAN

SCALE: 1 : 100

SHEET SIZE: A2

START DATE: 10.11.16

DWG No: D3469

AMENDMENTS:

Date:	Detail:	Issue:	Drawn:
10.11.16	INITIAL ISSUE	A	JC
24.11.16	ROOF MODIFY	B	JC
07.12.16	DA PLANS	C	DS
12.12.16	ROOF CHANGE	D	DS

WWW.COLLINSWCOLLINS.COM.AU