



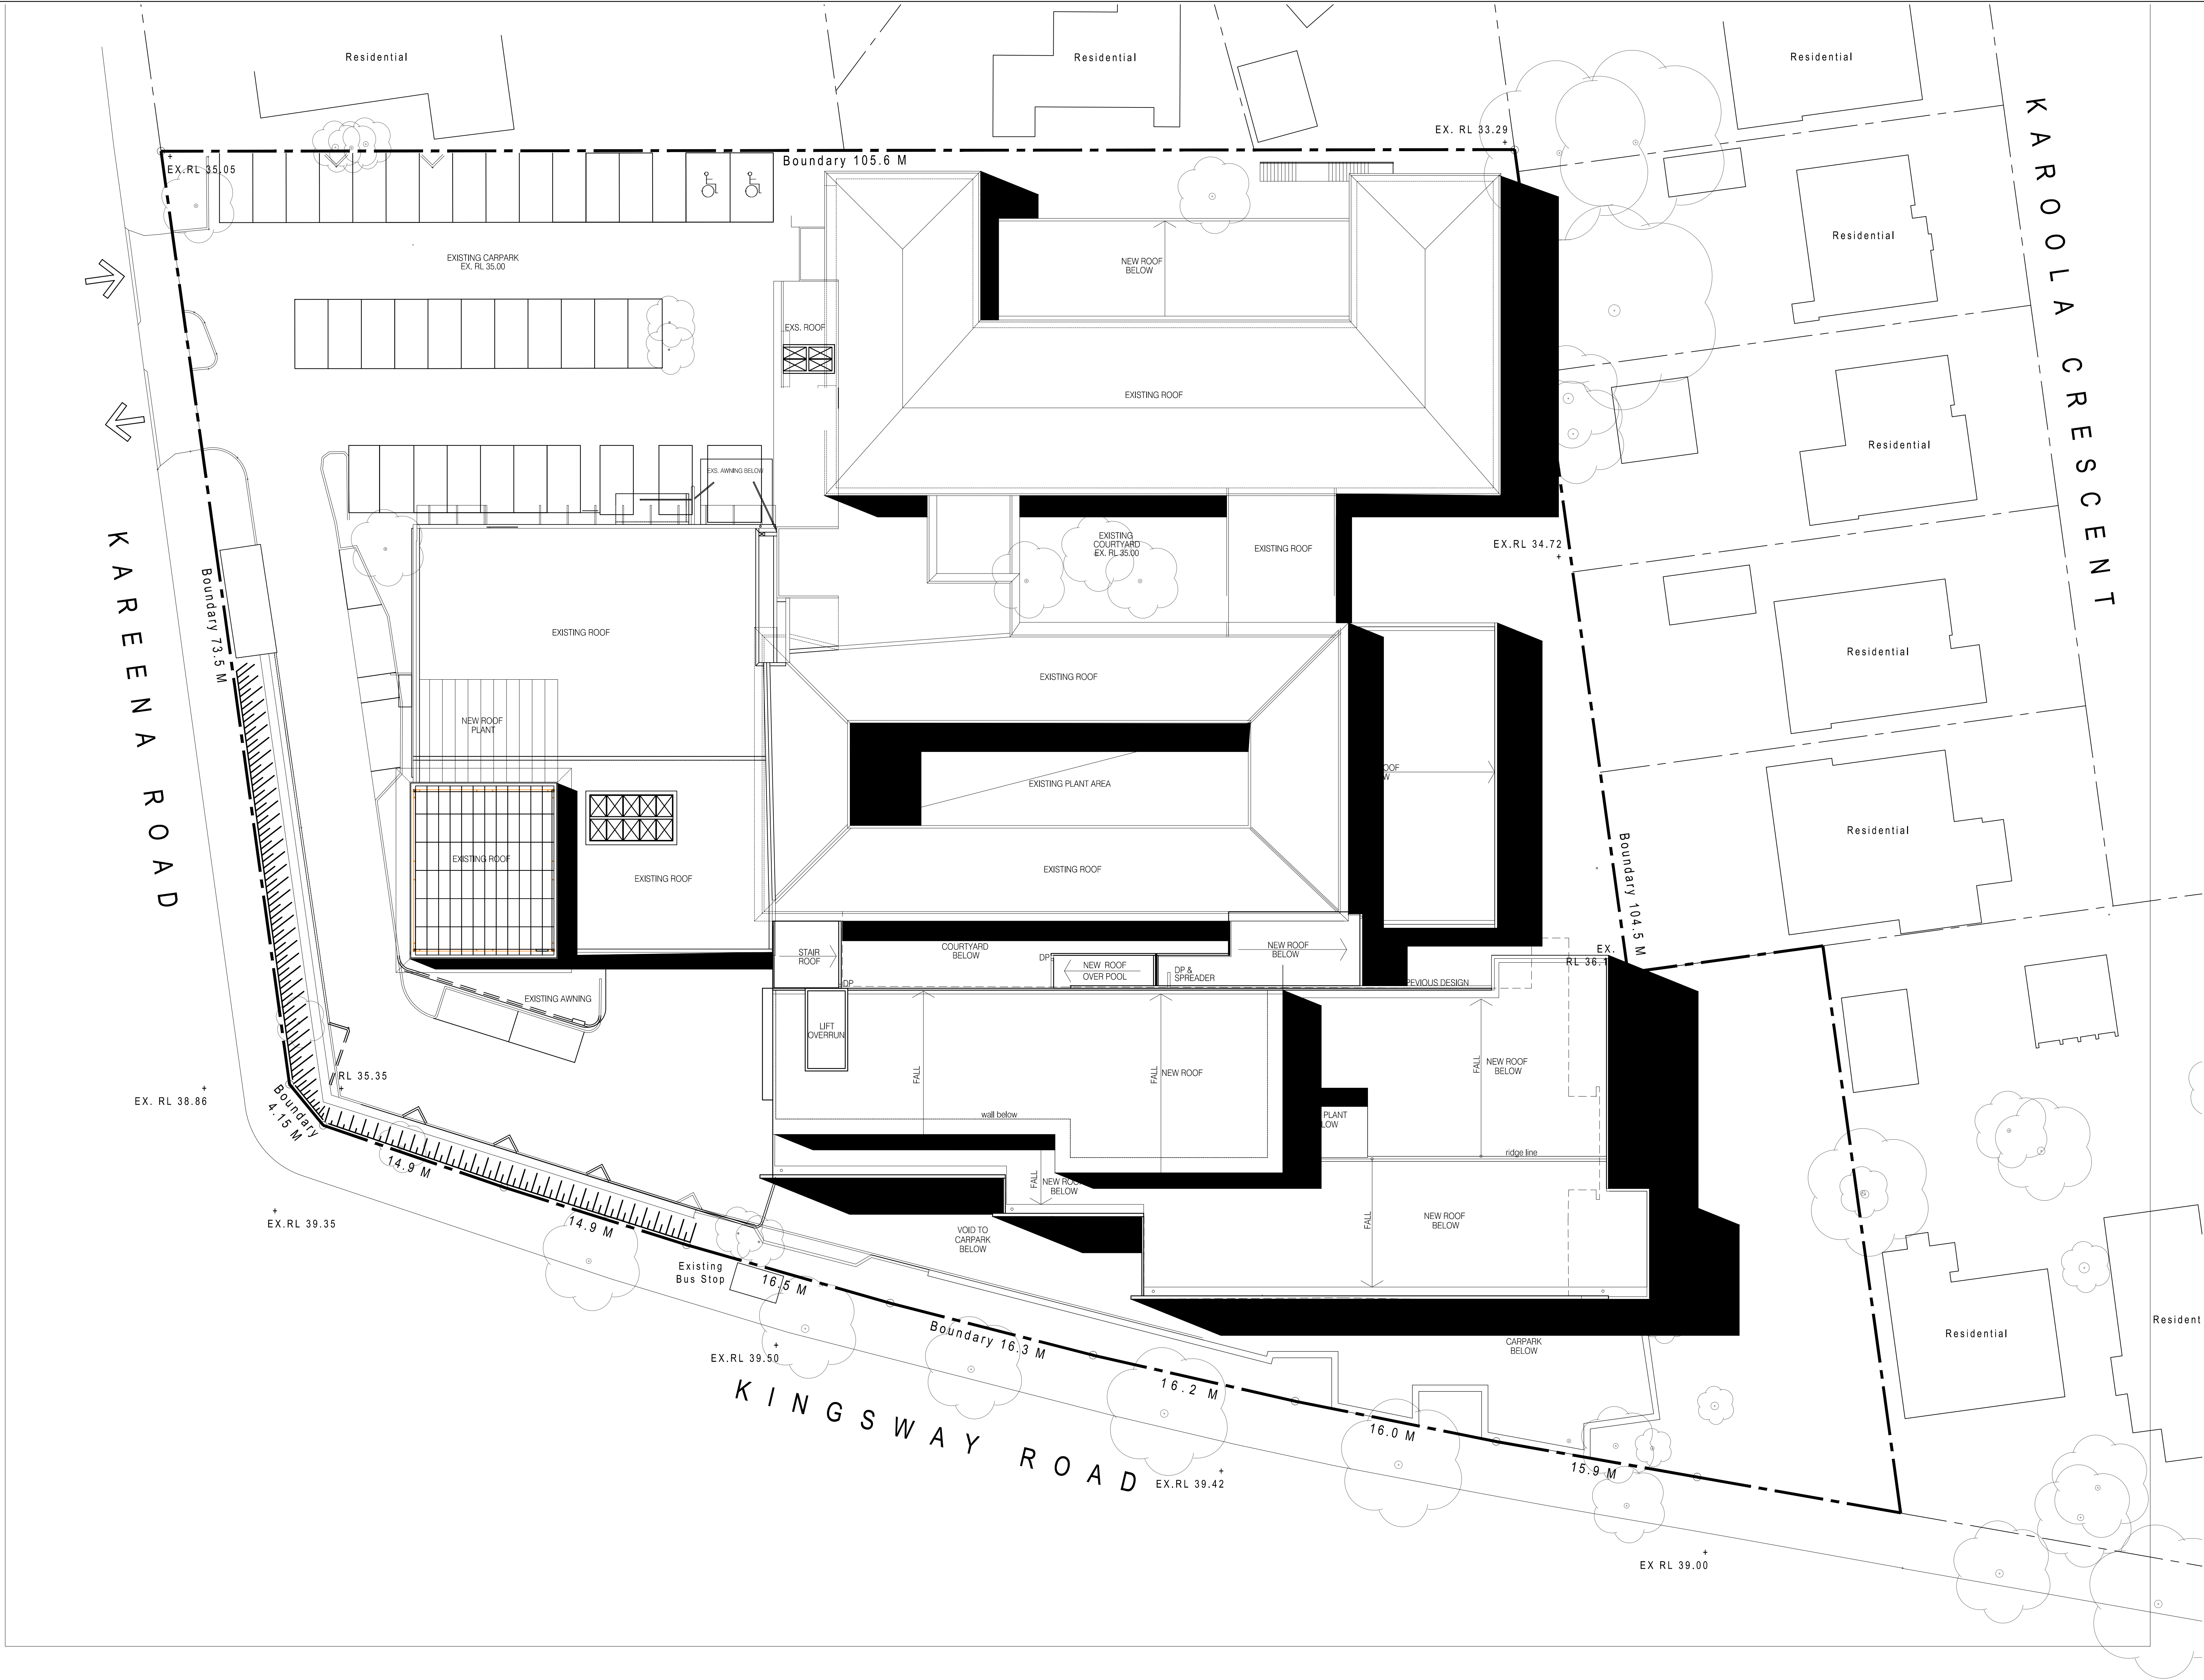

1	FIRST ISSUE	07/03/13	SK
REV	REVISION DESCRIPTION	DATE	BY
Project			
KAREENA PRIVATE HOSPITAL STAGE 2			
Principal RAMSAY HEALTH CARE PTY LIMITED ACN 003 184 889			
Project Director: Angus Bradley			

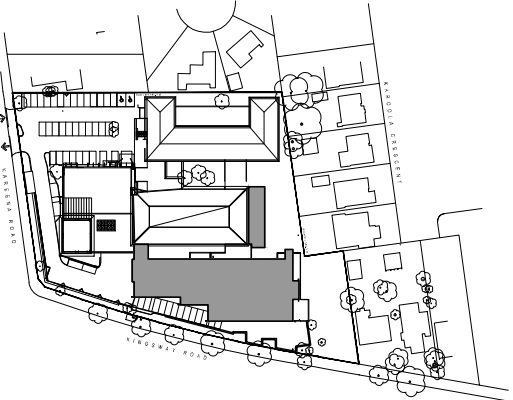

KEY PLAN

**HEALTH PROJECTS INTERNATIONAL**
Architects and Health Facility Planners
ACN 060 855 555 (C) Copyright HPH
Suite 1, Ground Fl, 68 Alfred St, Milsons Point, NSW 2061
Ph: (02) 9460 4199 Fax: (02) 9460 4299

CAD File	Dwg.No.	Issue
KPH-SHADOW	KPH-P-SHAD	1

USE FIGURED DIMENSIONS ONLY. DO NOT SCALE.
ALL DIMENSIONS SHALL BE VERIFIED ON SITE AND
DISCREPANCIES IMMEDIATELY BROUGHT TO THE
ATTENTION OF THE PROJECT MANAGER
FOR RESOLUTION.

"CLOUDS" & REVISIONS ARE INTENDED AS GUIDES
AND DO NOT NECESSARILY DESCRIBE THE FULL
EXTENT OF REVISIONS.
ASCERTAIN FULL EXTENT BY COMPARISON WITH
PREVIOUS VERSION.

Subject	By	Date	Subject	By	Date	Subject	By	Date	Block/ Zone	Drawn	Checked	Date	Scale/s
RES			STRUCT			PROJ. ARCH				SK	-	6.03.13	1:200
ARCH			SPEC. CONS										
AUT			SERV										

Drawing Title

SITE PLAN - SHADOW 21 DECEMBER 3PM