


203046	SK209
--------	-------



GENERAL ARRANGEMENT GROUND FLOOR PLAN
1:200

PRELIMINARY
NOT TO BE USED DURING CONSTRUCTION

Notes The information contained in this document is copyright and may not be used or reproduced for any other project or purpose. Verify all dimensions and levels on site and report any discrepancies to dwp/suters for direction prior to the commencement of work. Drawings are to be read in conjunction with all other contract documents. Use figured dimensions only. Do not scale from drawings. dwp/suters cannot guarantee the accuracy of content and format for copies of drawings issued electronically. The completion of the Issue Details Checked and Authorised section is confirmation of the status of the drawing. The drawing shall not be used for construction unless endorsed 'For Construction' and authorised for issue.	Architect © dwp Australia Pty Ltd Registered Business Name dwp/suters ABN 37 169 328 018 Robert Macdonald Nominated Architect NSW ARB 4599 www.dwpsuters.com

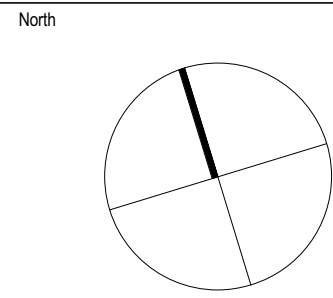

Revisions				
Issue	Description	Date	Chk	Auth
G	ISSUED FOR DA	03.08.15	CB	EC
F	REVISED DA SUBMISSION	15.07.15	CB	EC
E	REVISED LAYOUT FOR COSTING	14.04.15	CB	EC
D	REVISED LAYOUT	13.04.15	CB	EC
C	CONSULT SUITES	13.04.15	CB	EC
B	FOURTH FLOOR EXTENSION	06.04.15	CB	EC
A	ISSUED FOR DA	27.02.15	CB	EC



Project NEWCASTLE PRIVATE HOSPITAL - ALTERATIONS		Drawing GROUND FLOOR PLAN - LINK	
Client Healthscope		Scale 1:200 @ A1	
Location 14 LOOKOUT ROAD, NEW LAMBTON HEIGHTS NSW		Date Printed 8/3/2015 4:53:11 PM	
Project Number 203046		Drawing Number SK210	
		Issue G	

C:\temp\plans\NEWIT\lookout\203046_NPH_LINK_DFL_CENTRAL_R2016.dwg




GENERAL ARRANGEMENT FIRST FLOOR PLAN
1 : 200

PRELIMINARY
NOT TO BE USED DURING CONSTRUCTION

Notes
The information contained in this document is copyright and may not be used or reproduced for any other project or purpose.
Verify all dimensions and levels on site and report any discrepancies to dwp/suters for direction prior to the commencement of work.
Drawings are to be read in conjunction with all other contract documents. Use figured dimensions only. Do not scale from drawings. dwp/suters cannot guarantee the accuracy of content and format for copies of drawings issued electronically.
The completion of the Issue Details Checked and Authorised section is confirmation of the status of the drawing. The drawing shall not be used for construction unless endorsed 'For Construction' and authorised for issue.

Architect
© dwp Australia Pty Ltd
Registered Business Name dwp/suters ABN 37 169 328 018
Robert Macdonald Nominated Architect NSW ARB 4699
www.dwpsuters.com

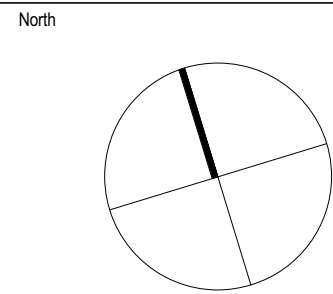


Revisions				
Issue	Description	Date	Chk	Auth
G	ISSUED FOR DA	03.08.15	CB	EC
F	REVISED DA SUBMISSION	15.07.15	CB	EC
E	REVISED LAYOUT FOR COSTING	14.04.15	CB	EC
D	REVISED LAYOUT	13.04.15	CB	EC
C	CONSULT SUITES	13.04.15	CB	EC
B	FOURTH FLOOR EXTENSION	06.04.15	CB	EC
A	ISSUED FOR DA	27.02.15	CB	EC



Project		Drawing	
NEWCASTLE PRIVATE HOSPITAL - ALTERATIONS		FIRST FLOOR PLAN - LINK	
Client		Scale	Date Printed
14 LOOKOUT ROAD, NEW LAMBTON HEIGHTS NSW		1 : 200 @ A1	8/3/2015 4:53:18 PM
Location		Project Number	Drawing Number Issue
		203046	SK211 G


C:\projects\NEWCASTLE\NEWCASTLE PRIVATE HOSPITAL - ALTERATIONS\DWG\DWG_DTL_CENTRAL_R2016.dwg

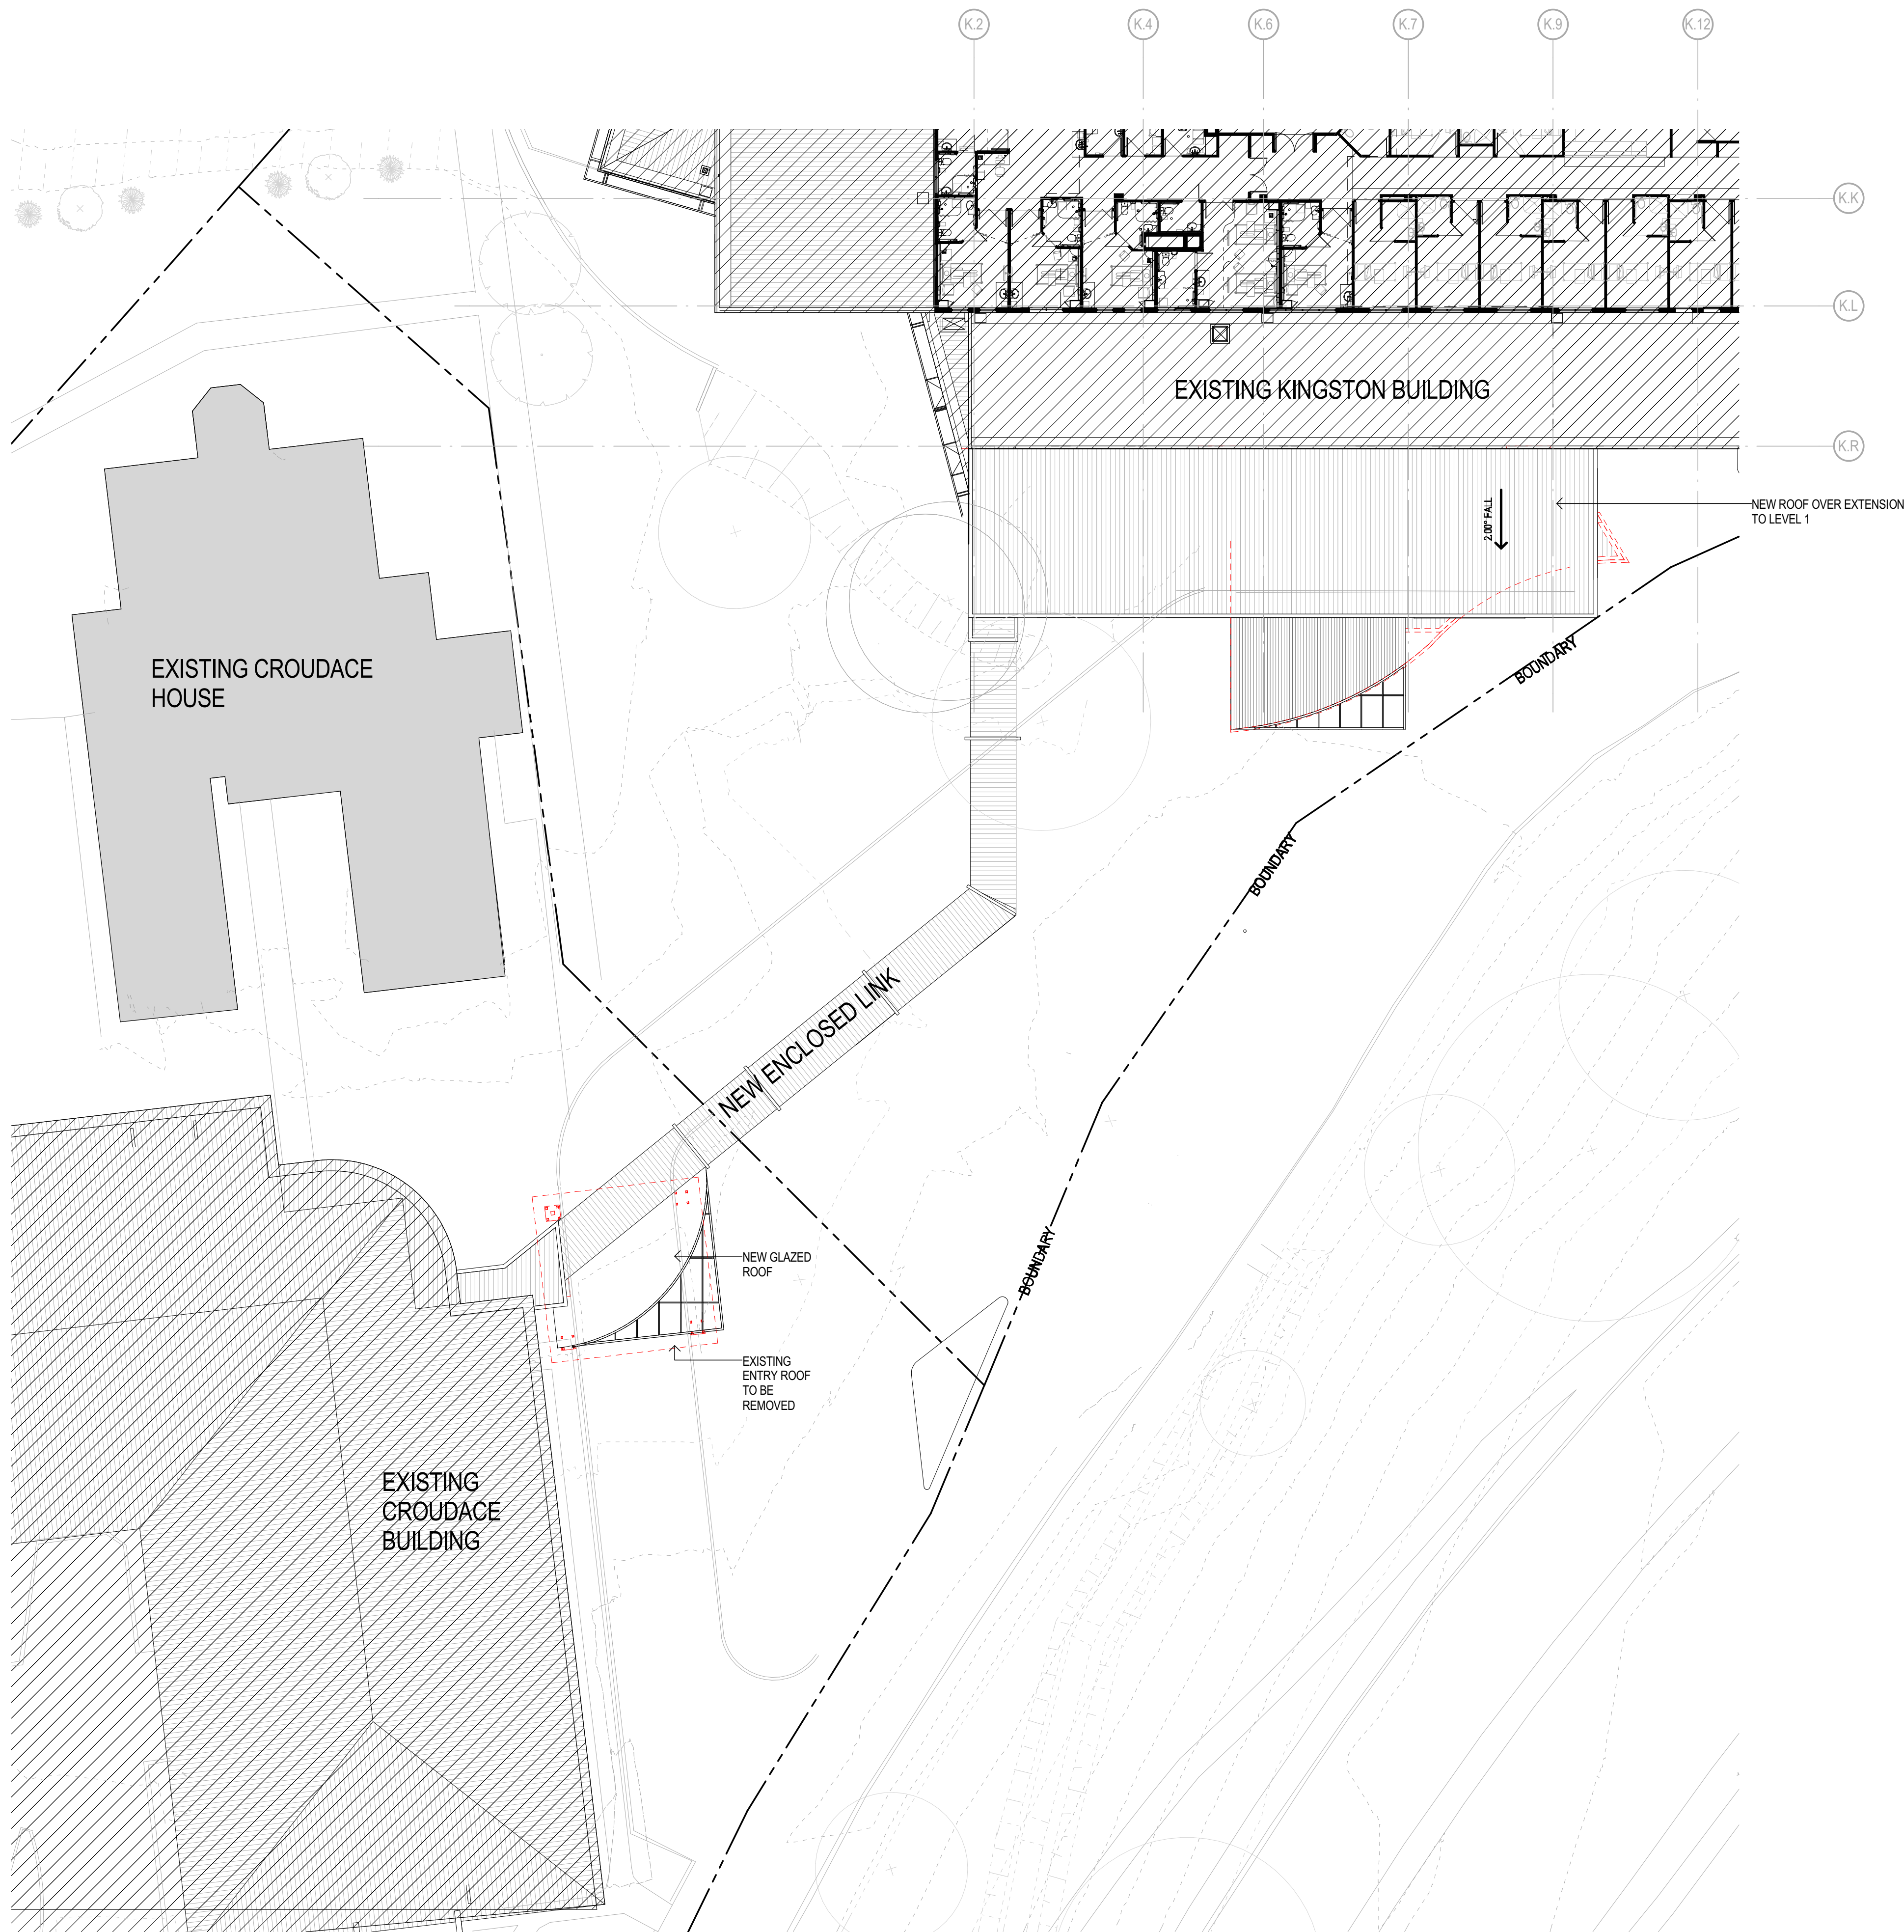

212_SECOND FLOOR PLAN - LINK
1 : 200

PRELIMINARY
NOT TO BE USED DURING CONSTRUCTION

Notes The information contained in this document is copyright and may not be used or reproduced for any other project or purpose. Verify all dimensions and levels on site and report any discrepancies to dwpsuters for direction prior to the commencement of work. Drawings are to be read in conjunction with all other contract documents. Use figured dimensions only. Do not scale from drawings. dwpsuters cannot guarantee the accuracy of content and format for copies of drawings issued electronically. The completion of the Issue Details Checked and Authorised section is confirmation of the status of the drawing. The drawing shall not be used for construction unless endorsed 'For Construction' and authorised for issue.	Architect © dwp Australia Pty Ltd Registered Business Name dwpsuters ABN 37 169 328 018 Robert Macdonald Nominated Architect NSW ARB 4599 www.dwpsuters.com		

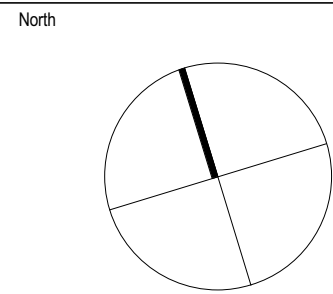

Revisions				
Issue	Description	Date	Chk	Auth
G	ISSUED FOR DA	03.08.15	CB	EC
F	REVISED DA SUBMISSION	15.07.15	CB	EC
E	REVISED LAYOUT FOR COSTING	14.04.15	CB	EC
D	REVISED LAYOUT	13.04.15	CB	EC
C	CONSULT SUITES	13.04.15	CB	EC
B	FOURTH FLOOR EXTENSION	06.04.15	CB	EC
A	ISSUED FOR DA	27.02.15	CB	EC



Project NEWCASTLE PRIVATE HOSPITAL - ALTERATIONS		Drawing ROOF PLAN - LINK	
Client Healthscope		Scale 1:200 @ A1	
Location 14 LOOKOUT ROAD, NEW LAMBTON HEIGHTS NSW		Project Number 203046	Drawing Number SK212
		Issue G	

C:\projects\NEWCASTLE PRIVATE HOSPITAL - ALTERATIONS\203046_NPH_LINK_DWG_CD_CENTRAL_R2016.dwg