


LEGEND

	EXISTING WALLS TO BE RETAINED		LANDSCAPE AREAS - REFER TO LANDSCAPE MASTERPLAN REPORT
	EXISTING		
	ITEMS TO BE DEMOLISHED		
	NEW WALLS		

PROPOSED B3 PARKING	
NEW ACCESSIBLE CARPARK BAY	2
NEW MOTORBIKE BAY	6
NEW STANDARD CARPARK BAY	71
Grand total: 79	

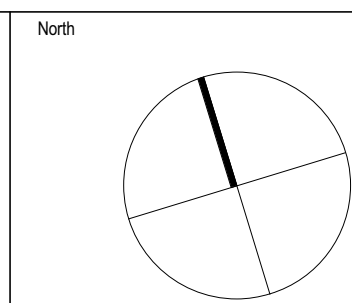


Revisions					
G	ISSUE FOR DA	17.08.15	CB	EC	
F	ISSUED FOR DA	03.08.15	CB	EC	
E	REVISED DA SUBMISSION	15.07.15	CB	EC	
D	PARKING ADJUSTMENTS	17.03.15	CB	EC	
C	FOURTH FLOOR EXTENSION	06.04.15	CB	EC	
B	ISSUED FOR DA	27.02.15	CB	EC	
A	DRAFT FOR COORDINATION	18.02.15	KD	EC	
Issue	Description	Date	Chk	Auth	



Project	NEWCASTLE PRIVATE HOSPITAL - EXTENSION & ALTERATIONS		Drawing	BASEMENT LEVEL B3 PLAN - EXTENSION	
Client	 Healthscope		Date	Date Printed	
Location	14 LOOKOUT ROAD, NEW LAMBTON HEIGHTS NSW		As indicated @ A1	8/19/2015 10:16:37 AM	
			Project Number	Drawing Number	Issues
			203046	SK201	G

File Name C:\dps\users\REVIT\localis\2016\2016\046_NPH_DWP_DO_CENTRAL_92016_nreadie.rvt

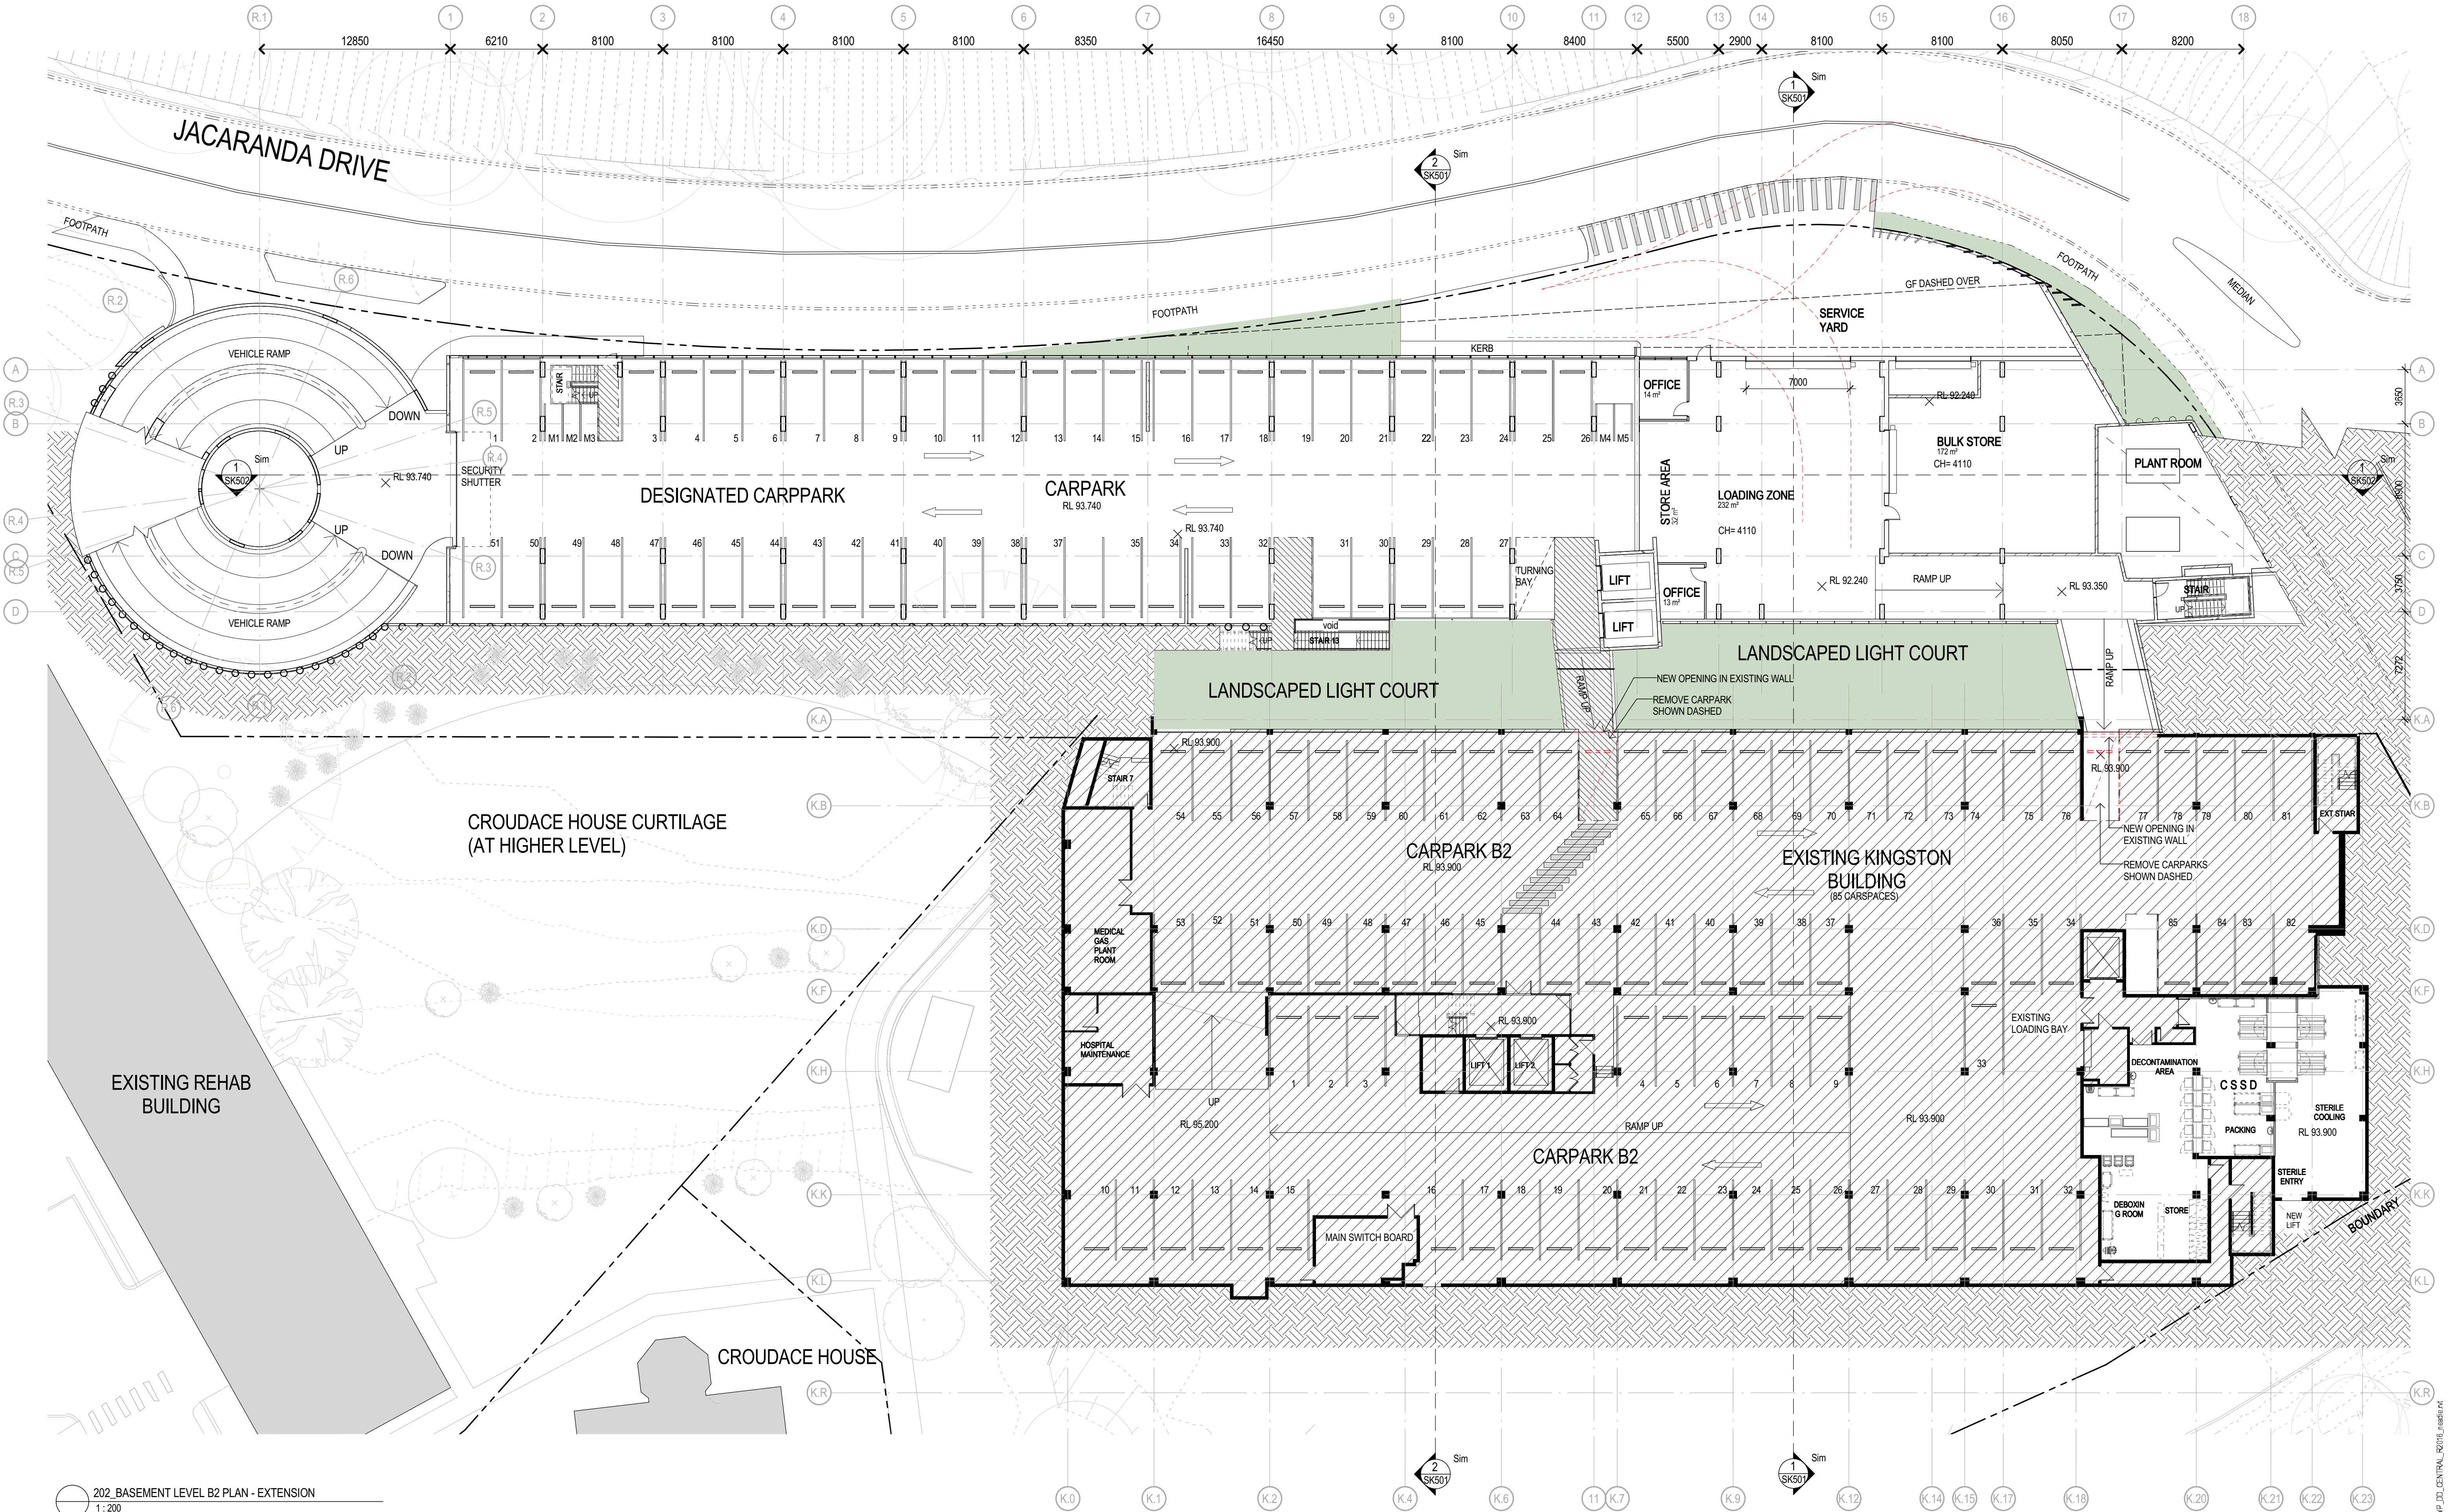

202 BASEMENT LEVEL B2 PLAN - EXTENSION
1:200

PRELIMINARY
NOT TO BE USED DURING CONSTRUCTION

Notes
The information contained in this document is copyright and may not be used or reproduced for any other project or purpose.
Verify all dimensions and levels on site and report any discrepancies to dwp/suters for direction prior to the commencement of work.
Drawings are to be read in conjunction with all other contract documents. Use figured dimensions only. Do not scale from drawings. dwp/suters cannot guarantee the accuracy of content and format for copies of drawings issued electronically.
The completion of the Issue Details Checked and Authorised section is confirmation of the status of the drawing. The drawing shall not be used for construction unless endorsed 'For Construction' and authorised for issue.

Architect
© dwp Australia Pty Ltd
Registered Business Name dwp/suters ABN 37 169 328 018
Robert Macdonald Nominated Architect NSW AHB 4699
www.dwpsuters.com


LEGEND

- EXISTING WALLS TO BE RETAINED
- EXISTING
- ITEMS TO BE DEMOLISHED
- NEW WALLS

LANDSCAPE AREAS - REFER TO LANDSCAPE MASTERPLAN REPORT

PROPOSED B2 PARKING


NEW MOTORBIKE BAY	5
NEW STANDARD CARPPARK BAY	51
Grand total:	56

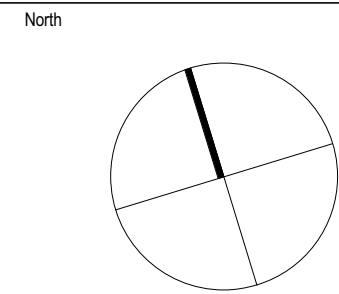

Revisions			
Issue	Description	Date	Chk Auth
G	ISSUE FOR DA	17.08.15	CB EC
F	ISSUED FOR DA	03.08.15	CB EC
E	REVISED DA SUBMISSION	15.07.15	CB EC
D	PARKING ADJUSTMENTS	17.03.15	CB EC
C	FOURTH FLOOR EXTENSION	06.04.15	CB EC
B	ISSUED FOR DA	27.02.15	CB EC
A	DRAFT FOR COORDINATION	18.02.15	KD EC



Project NEWCASTLE PRIVATE HOSPITAL - EXTENSION & ALTERATIONS		Drawing BASEMENT LEVEL B2 PLAN - EXTENSION	
Client	Healthscope	Scale	Date Printed
Location	14 LOOKOUT ROAD, NEW LAMBTON HEIGHTS NSW	As indicated @ A1	8/17/2015 5:26:05 PM
Project Number	203046	Drawing Number	SK202
Issue	G		

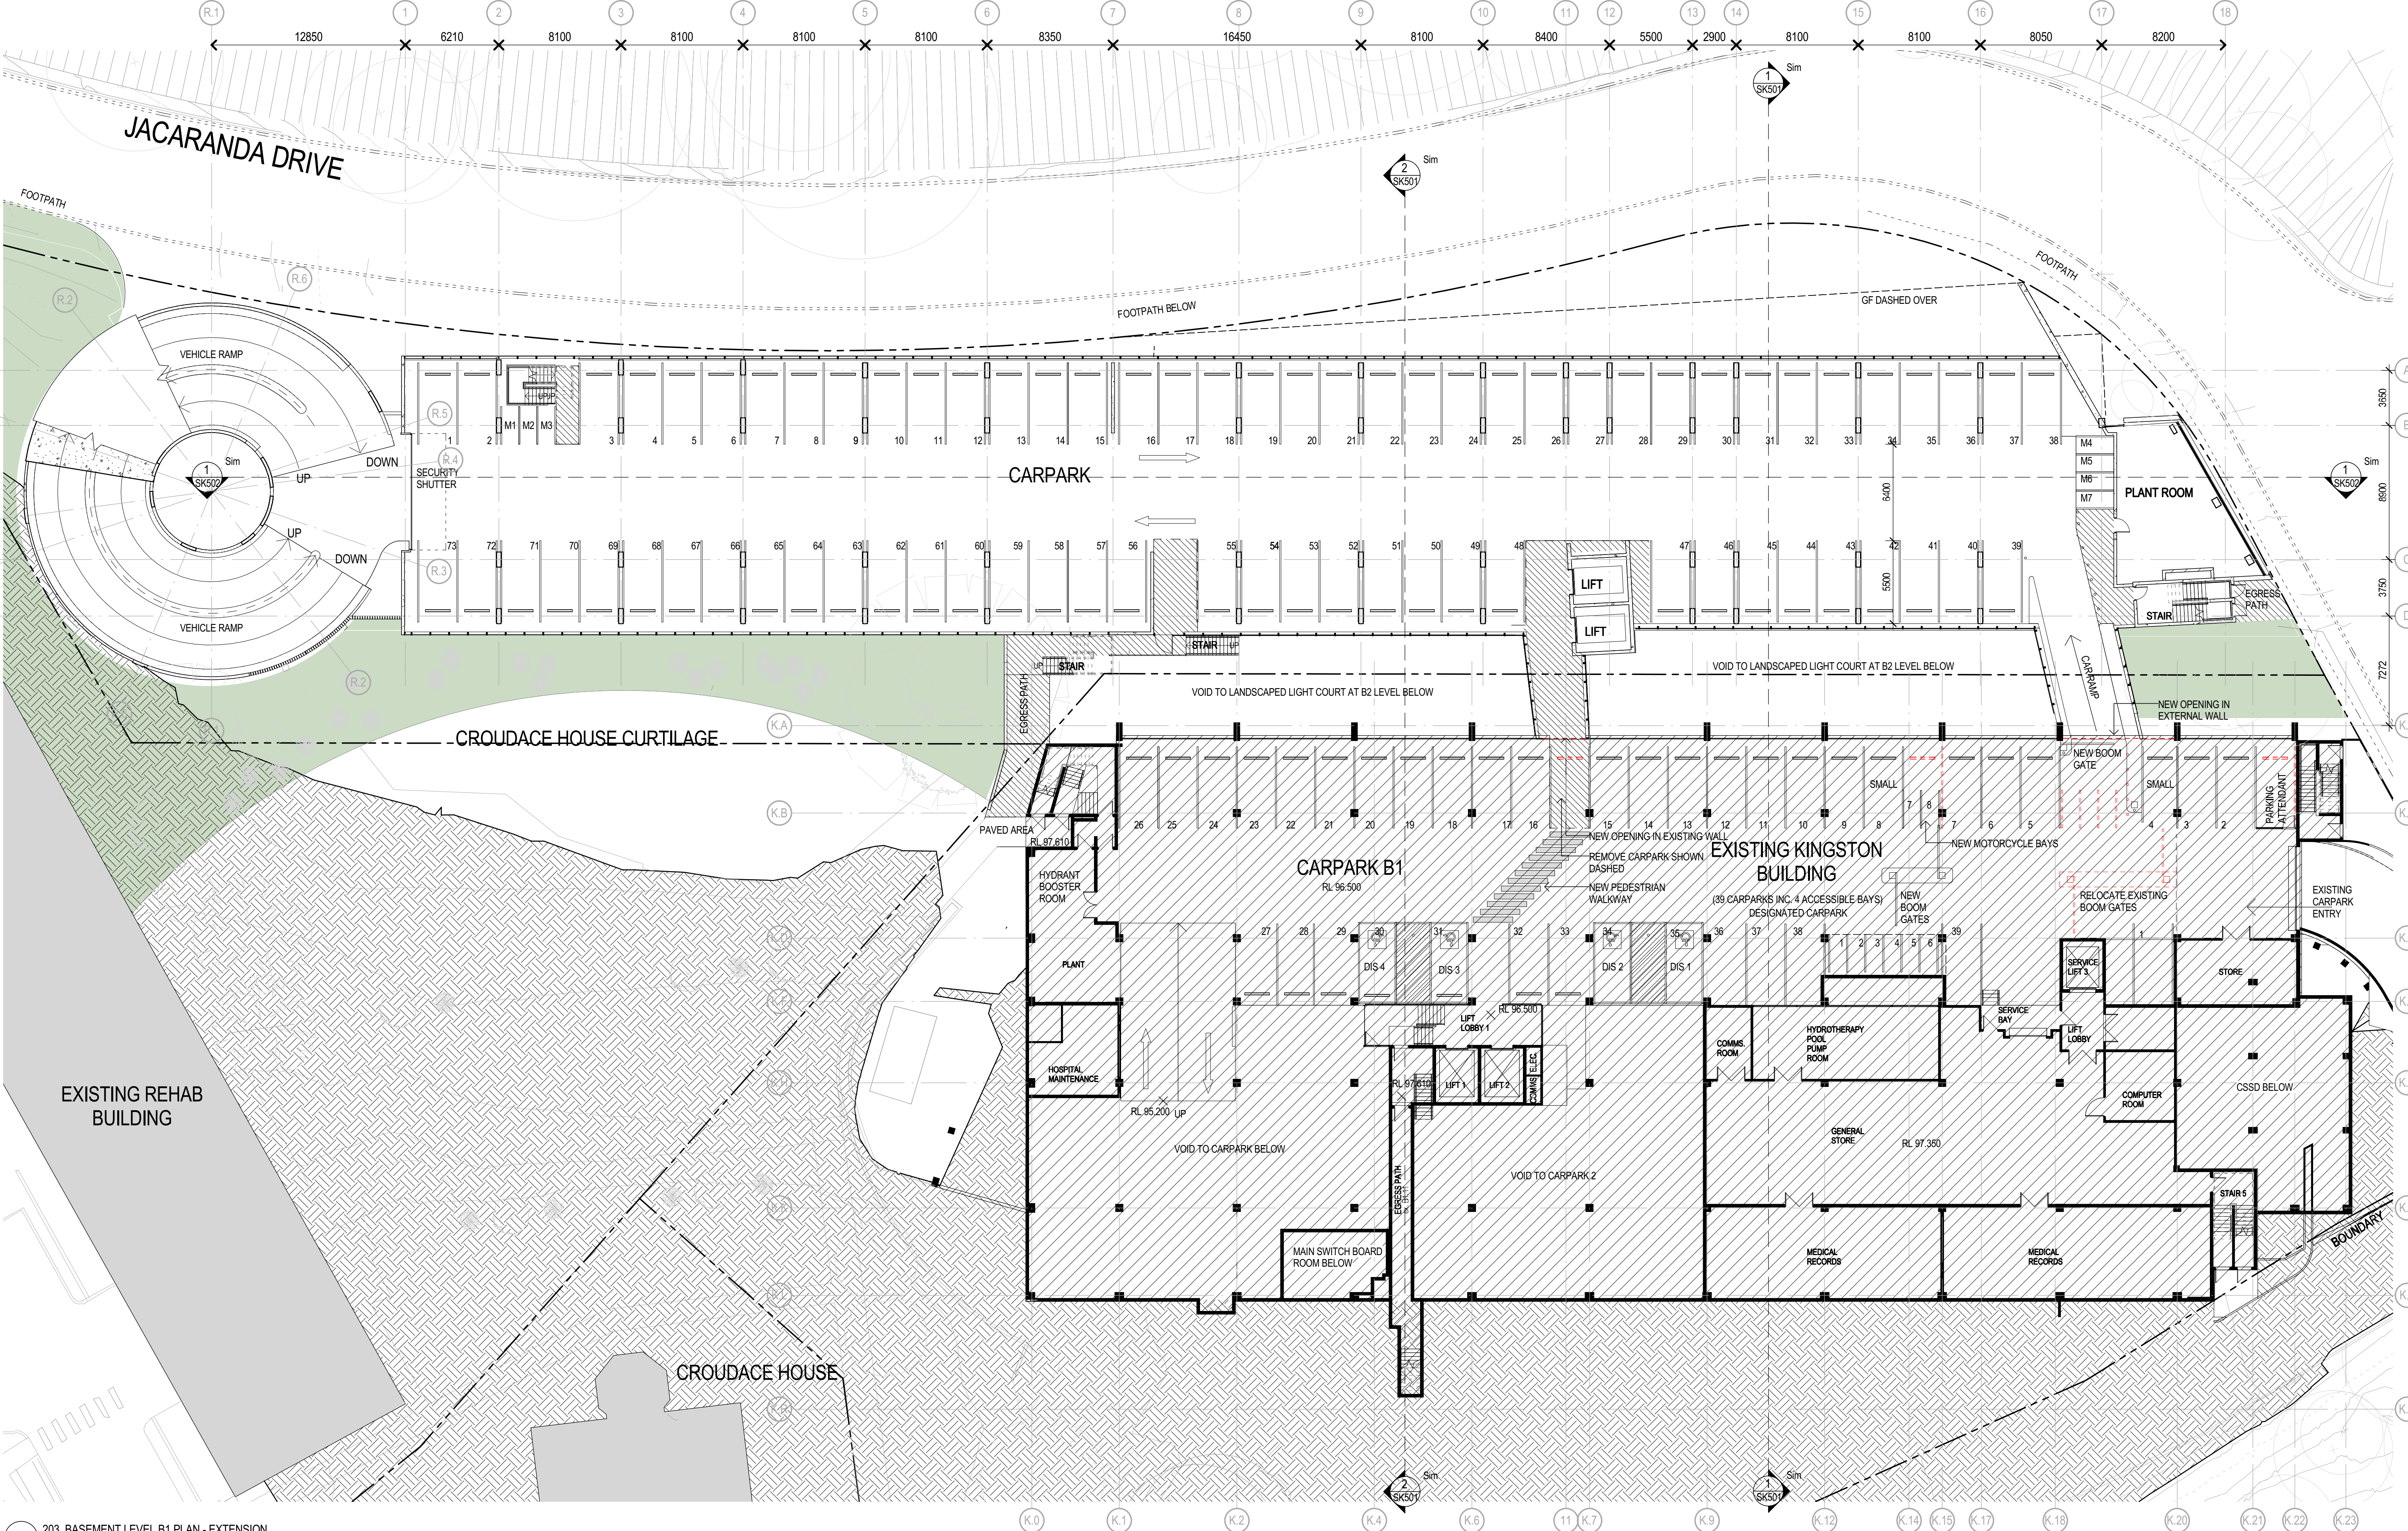

203. BASEMENT LEVEL B1 PLAN - EXTENSION
1:200

Notes
The information contained in this document is copyright and may not be used or reproduced for any other project or purpose.
Verify all dimensions and levels on site and report any discrepancies to dwp/suters for direction prior to the commencement of work.
Drawings are to be read in conjunction with all other contract documents. Use figured dimensions only. Do not scale from drawings. dwp/suters cannot guarantee the accuracy of content and format for copies of drawings issued electronically.
The completion of the Issue Details Checked and Authorised section is confirmation of the status of the drawing. The drawing shall not be used for construction unless endorsed 'For Construction' and authorised for issue.

Architect
© dwp Australia Pty Ltd
Registered Business Name dwp/suters ABN 37 169 328 018
Robert Macdonald Nominated Architect NSW A98 4699
www.dwpsuters.com


LEGEND

- EXISTING WALLS TO BE RETAINED
- EXISTING
- ITEMS TO BE DEMOLISHED
- NEW WALLS

LANDSCAPE AREAS - REFER TO LANDSCAPE MASTERPLAN REPORT

PROPOSED B1 PARKING

NEW MOTORBIKE BAY	7
NEW STANDARD CARPARK BAY	73
Grand total:	80

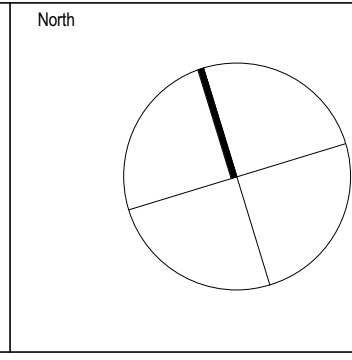


Revisions				
Issue	Description	Date	Chk	Auth
F	ISSUE FOR DA	17.08.15	CB	EC
E	ISSUED FOR DA	03.08.15	CB	EC
D	REVISED DA SUBMISSION	15.07.15	CB	EC
C	FOURTH FLOOR EXTENSION	06.04.15	CB	EC
B	ISSUED FOR DA	27.02.15	CB	EC
A	DRAFT FOR COORDINATION	18.02.15	KD	EC



Project NEWCASTLE PRIVATE HOSPITAL - EXTENSION & ALTERATIONS		Drawing BASEMENT LEVEL B1 PLAN - EXTENSION	
Client	Healthscope	Scale	Date Printed
Location	14 LOOKOUT ROAD, NEW LAMBTON HEIGHTS NSW	As indicated @ A1	8/17/2015 5:09:25 PM
Project Number	203046	Drawing Number	SK203
Issue	F		

PRELIMINARY
NOT TO BE USED DURING CONSTRUCTION

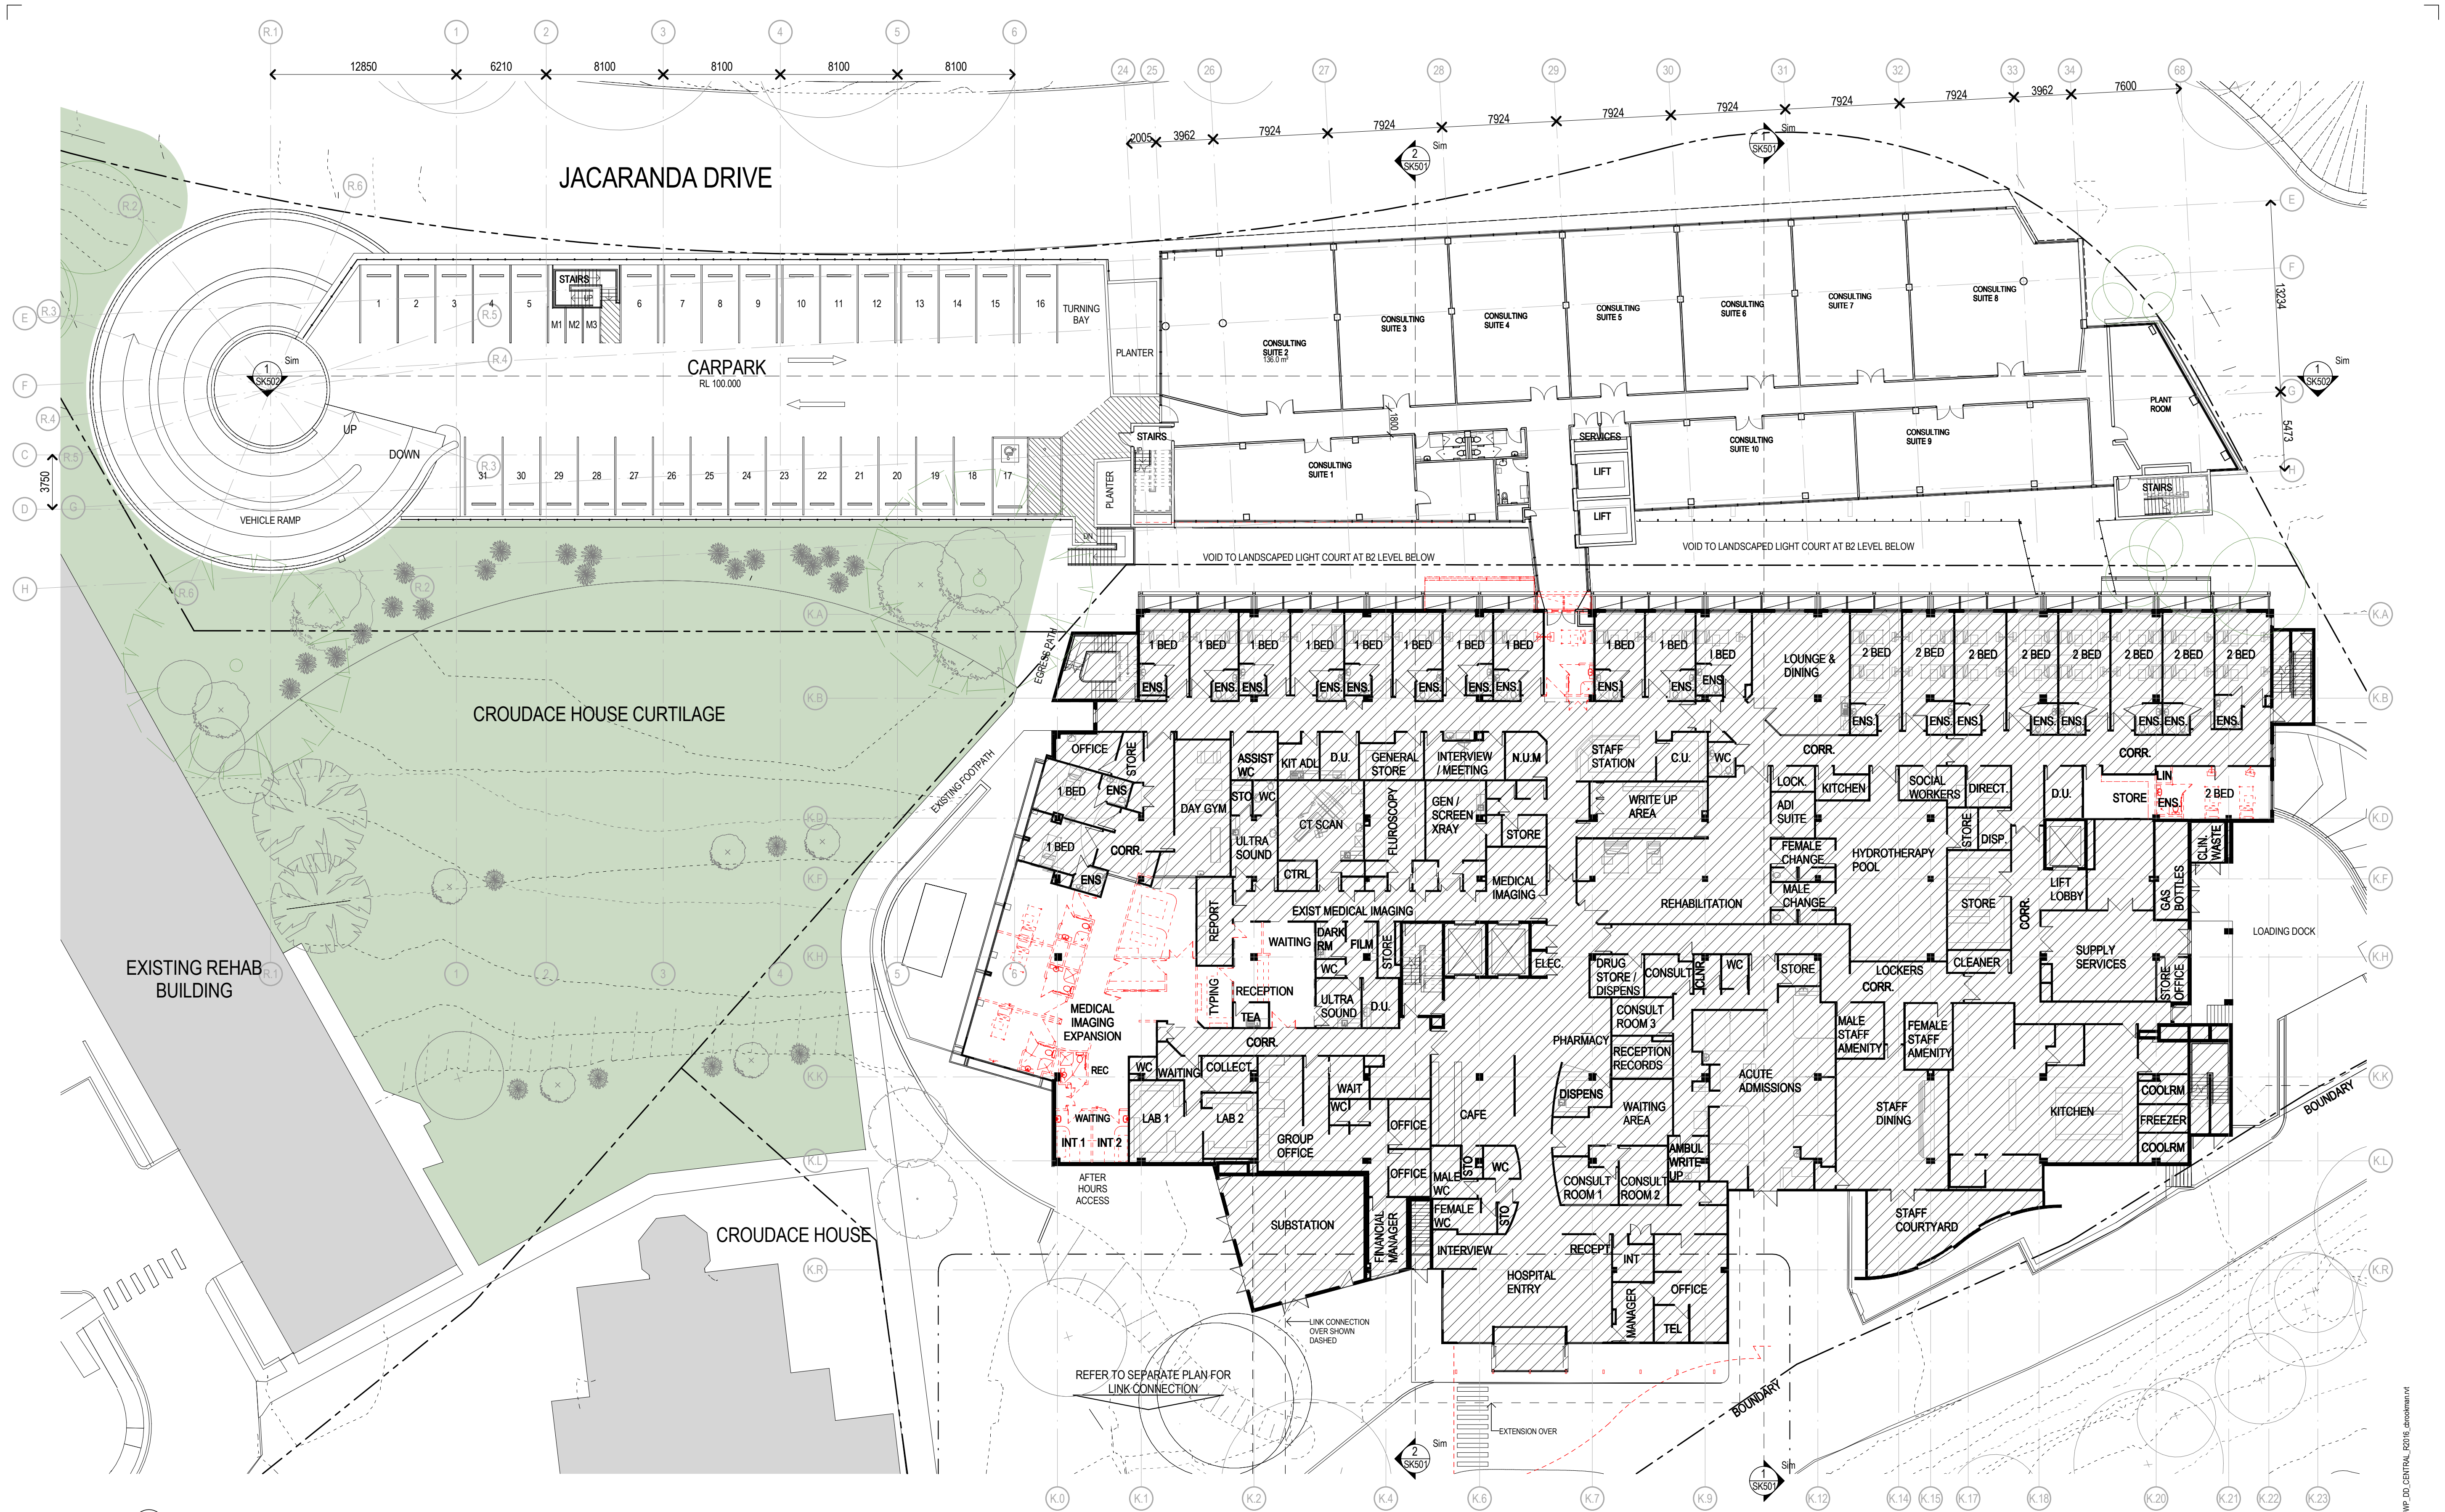

GENERAL ARRANGEMENT GROUND FLOOR PLAN
1:200

Notes
The information contained in this document is copyright and may not be used or reproduced for any other project or purpose.
Verify all dimensions and levels on site and report any discrepancies to dwp/suters for direction prior to the commencement of work.
Drawings are to be read in conjunction with all other contract documents.
Use figured dimensions only. Do not scale from drawings. dwp/suters cannot guarantee the accuracy of content and format for copies of drawings issued electronically.
The completion of the Issue Details Checked and Authorised section is confirmation of the status of this drawing. The drawing shall not be used for construction unless endorsed 'For Construction' and authorised for issue.

Architect
© dwp Australia Pty Ltd
Registered Business Name dwp/suters ABN 37 369 328 018
Robert Macdonald Nominated Architect NSW ARB 4620
www.dwp/suters.com

LEGEND


- EXISTING WALLS TO BE RETAINED
- EXISTING
- ITEMS TO BE DEMOLISHED
- NEW WALLS

LANDSCAPE AREAS -
REFER TO LANDSCAPE
MASTERPLAN REPORT

PROPOSED GROUND FLOOR
PARKING

FRONT CARPARK NEW ACCESSIBLE CARPARK BAY	1
FRONT ENTRY CARPARK BAY	30
NEW ACCESSIBLE CARPARK BAY	1
NEW MOTORBIKE BAY	3
NEW STANDARD CARPARK BAY	30
Grand total: 65	

North

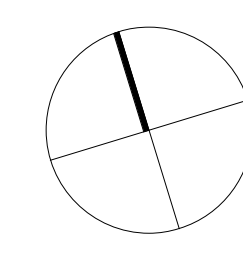

Revisions

Issue	Description	Date	Chk	Auth
H	ISSUE FOR DA	17.08.15	CB	EC
F	ISSUED FOR DA	03.08.15	CB	EC
G	REVISED DA SUBMISSION	15.07.15	CB	EC
D	PARKING ADJUSTMENTS	07.07.15	CB	EC
E	REVISED LAYOUT	17.03.15	CB	EC
C	FOURTH FLOOR EXTENSION	06.04.15	CB	EC
B	ISSUED FOR DA	27.02.15	CB	EC
A	DRAFT FOR COORDINATION	18.02.15	KD	EC



Project
NEWCASTLE PRIVATE HOSPITAL -
EXTENSION & ALTERATIONS
Client
Healthscope
Location
14 LOOKOUT ROAD,
NEW LAMBTON HEIGHTS NSW

PRELIMINARY
NOT TO BE USED DURING CONSTRUCTION

Drawing	Scale	Date Printed
GROUND FLOOR PLAN - EXTENSION	As indicated @ A1	8/19/2015 9:38:49 AM
Project Number	Drawing Number	Issue
203046	SK204	H

File Name C:\computer\REVIT\local\2015\203046_MPH_DWP_DA_CENTRAL_2015_drawing.mxd