

A000_DA DRAWING LIST	
Sheet Number	Sheet Name
SK000	COVERSHEET
SK001	3D VIEWS
SK002	3D VIEWS
SK010	SITE ANALYSIS
SK011	SITE ANALYSIS
SK012	SITE ANALYSIS
SK013	SITE ANALYSIS
SK015	SUNSHADOW DIAGRAMS - EXISTING
SK016	SUNSHADOW DIAGRAMS - PROPOSED
SK021	SITE PLAN - EXISTING & DEMOLITION
SK075	FIRST FLOOR DEMOLITION PLAN
SK101	SITE PLAN - PROPOSED
SK201	BASEMENT LEVEL B3 PLAN - EXTENSION
SK202	BASEMENT LEVEL B2 PLAN - EXTENSION
SK203	BASEMENT LEVEL B1 PLAN - EXTENSION
SK204	GROUND FLOOR PLAN - EXTENSION
SK205	FIRST FLOOR PLAN - EXTENSION
SK206	SECOND FLOOR PLAN - EXTENSION
SK207	THIRD FLOOR PLAN - EXTENSION
SK208	FOURTH FLOOR PLAN - EXTENSION
SK209	ROOF PLAN - EXTENSION
SK210	GROUND FLOOR PLAN - LINK
SK211	FIRST FLOOR PLAN - LINK
SK212	ROOF PLAN - LINK
SK213	3D VIEW HOSPITAL ENTRY
SK214a	GROUND FLOOR CONSULTING SUITES
SK214b	GROUND FLOOR CONSULTING SUITES
SK215	TYPICAL BED LAYOUT
SK401	ELEVATIONS
SK402	ELEVATIONS
SK501	SECTIONS
SK502	SECTIONS
SK901	MATERIAL COLOURBOARD



# NEWCASTLE PRIVATE HOSPITAL - EXTENSION & ALTERATIONS

### General Notes

The information contained in this document is copyright and may not be used or reproduced for any other project or purpose.


Verify all dimensions and levels on site and report any discrepancies to dwp|suters for direction prior to the commencement of work.

Drawings are to be read in conjunction with all other contract documents. Use figured dimensions only. Do not scale from drawings. dwp|suters cannot guarantee the accuracy of content and format for copies of drawings issued electronically.

The completion of the Issue Details Checked and Authorised section is confirmation of the status of the drawing. The drawing shall not be used for construction unless endorsed 'For Construction' and authorised for issue.

© SUTERS ARCHITECTS PTY LTD trading as dwp|suters ABN 83 129 614 713  
Robert Macindoe Nominated Architect NSW ARB 4699

### Location Plan

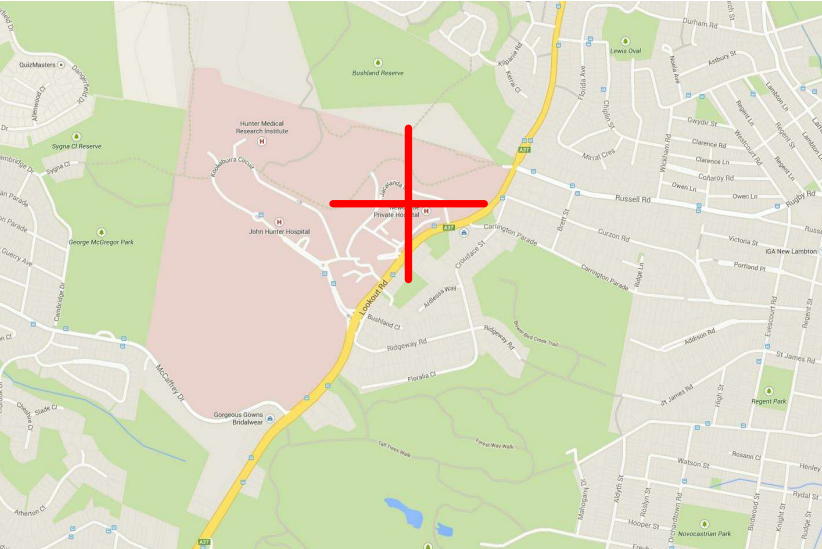

### Consultants

**STRUCTURAL**  
NORTHROP CONSULTING ENGINEERS  
TODD BAILEY - 0418 203 923

**CIVIL**  
NORTHROP CONSULTING ENGINEERS  
BRITANY HOEY - 02 9241 4188

**MECHANICAL**  
JHA CONSULTING ENGINEERS  
HADI JALGHA - 02 9437 1000

**ELECTRICAL**  
JHA CONSULTING ENGINEERS  
BARRY MARTIN - 02 9437 1000

**HYDRAULIC**  
JHA CONSULTING ENGINEERS  
ROD WILSON - 02 9437 1000

**LANDSCAPE**  
MOIR LANDSCAPE ARCHITECTURE  
DAVID MOIR - 02 4965 3500

**BCA CERTIFIER**  
BCE CERTIFIERS AUSTRALIA  
GLENN LEVICK - 02 4943 1755

**QUANTITY SURVEYOR**  
RIDER LEVETT BUCKNALL  
AARON SATCHELL - 02 4940 0000



Client  
HEALTHSCOPE  
Level 1, 312 St. Kilda Road, Melbourne Vic 3004  
02 4941 8400



Project Manager  
POINT PROJECT MANAGEMENT  
241 Denison Street, Broadmeadow, NSW, 2292 - 02 4940 4230



australia • bahrain • china • hongkong • india  
malaysia • singapore • thailand • uae • vietnam

Project  
NEWCASTLE PRIVATE HOSPITAL - EXTENSION  
& ALTERATIONS

Project Address  
14 LOOKOUT ROAD,  
NEW LAMBTON HEIGHTS NSW

COVER PAGE

Project Number  
203046


Drawing Number  
SK000

Issue  
C






EXTENSION TO EXISTING BUILDING - EAST FACADE

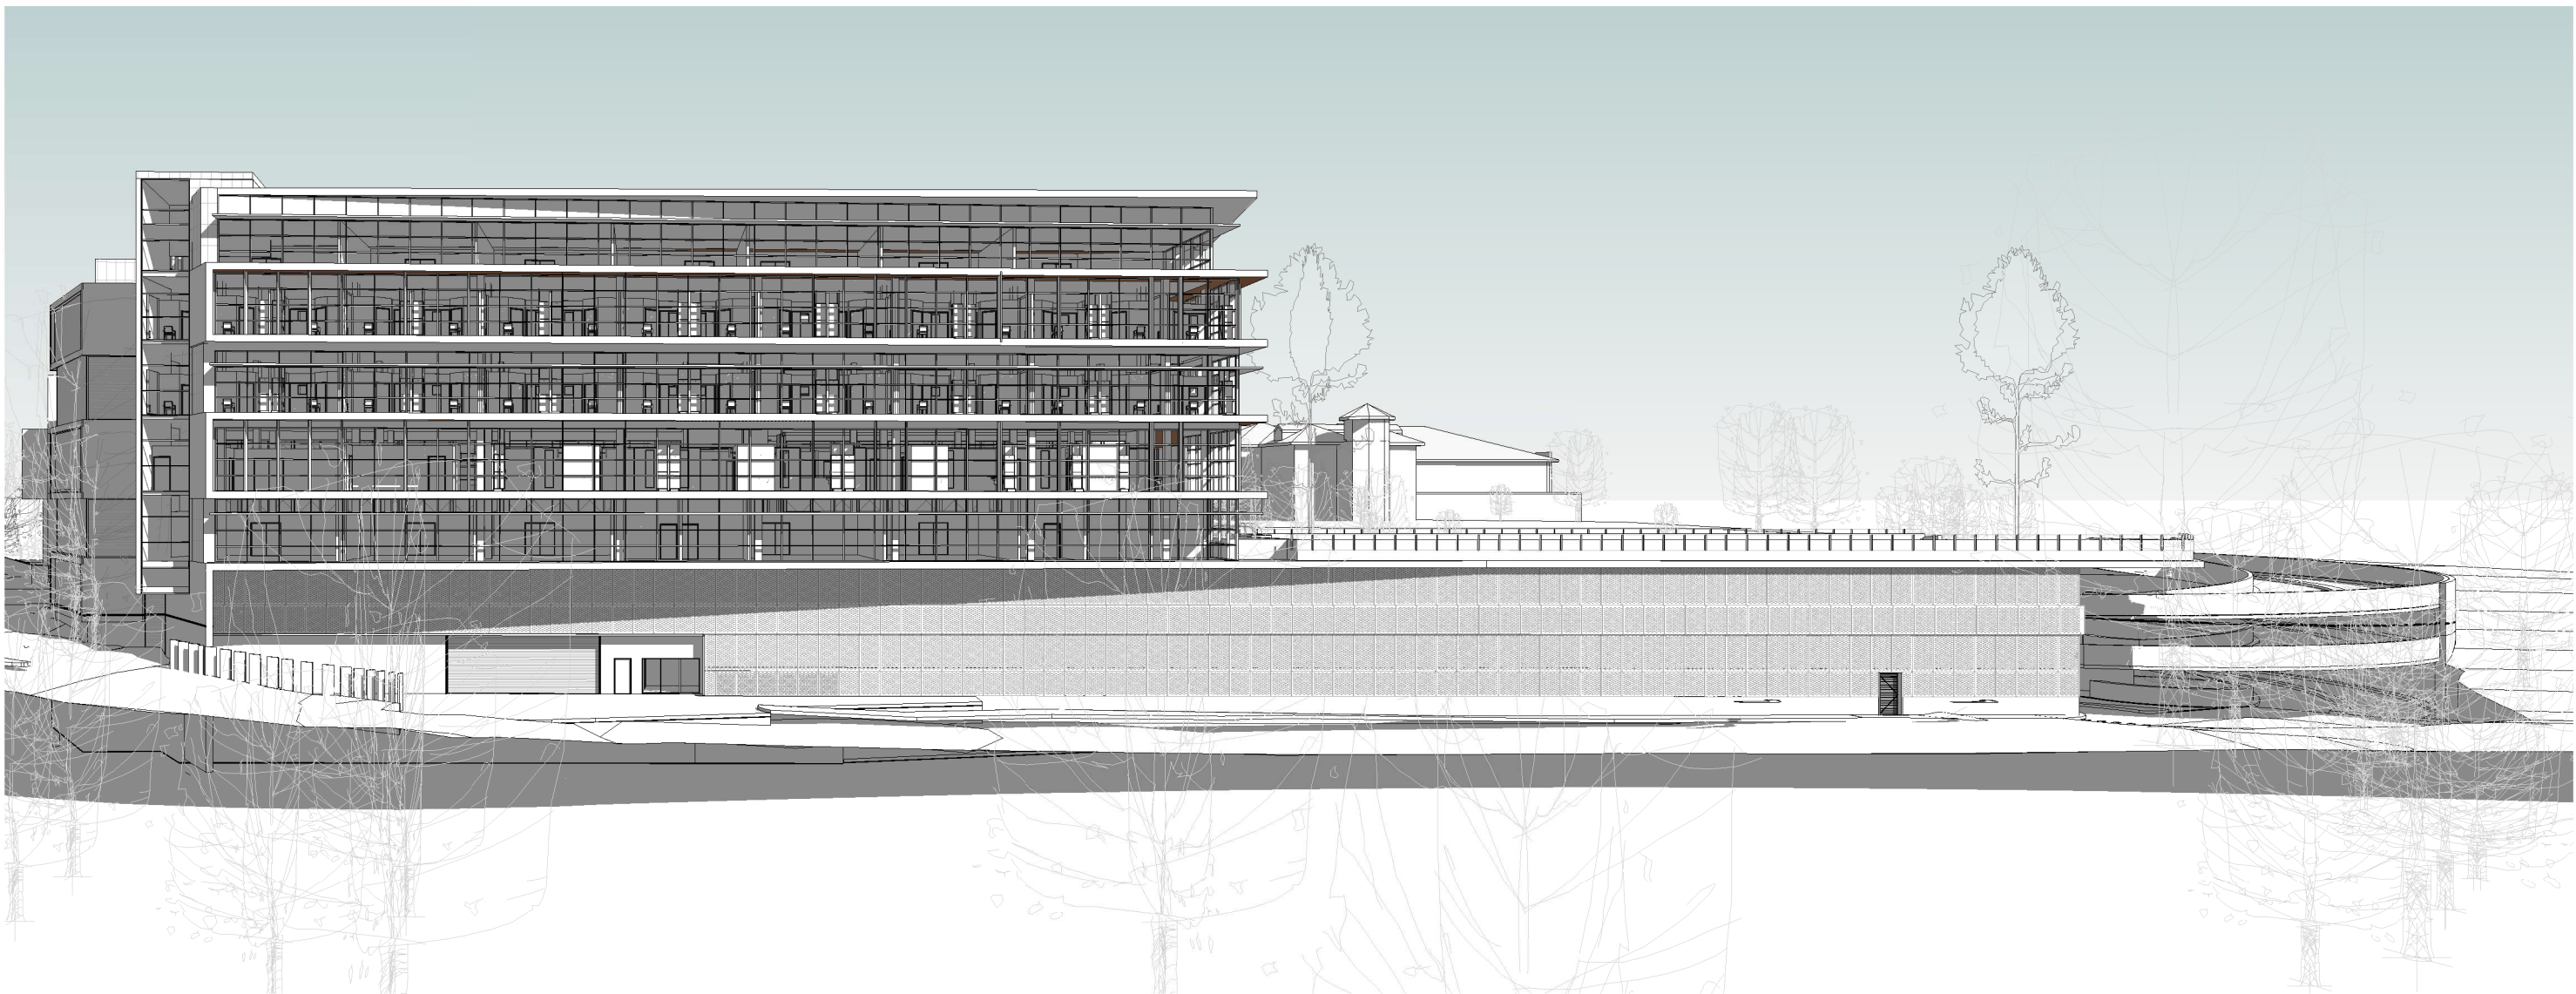


EXTENSION

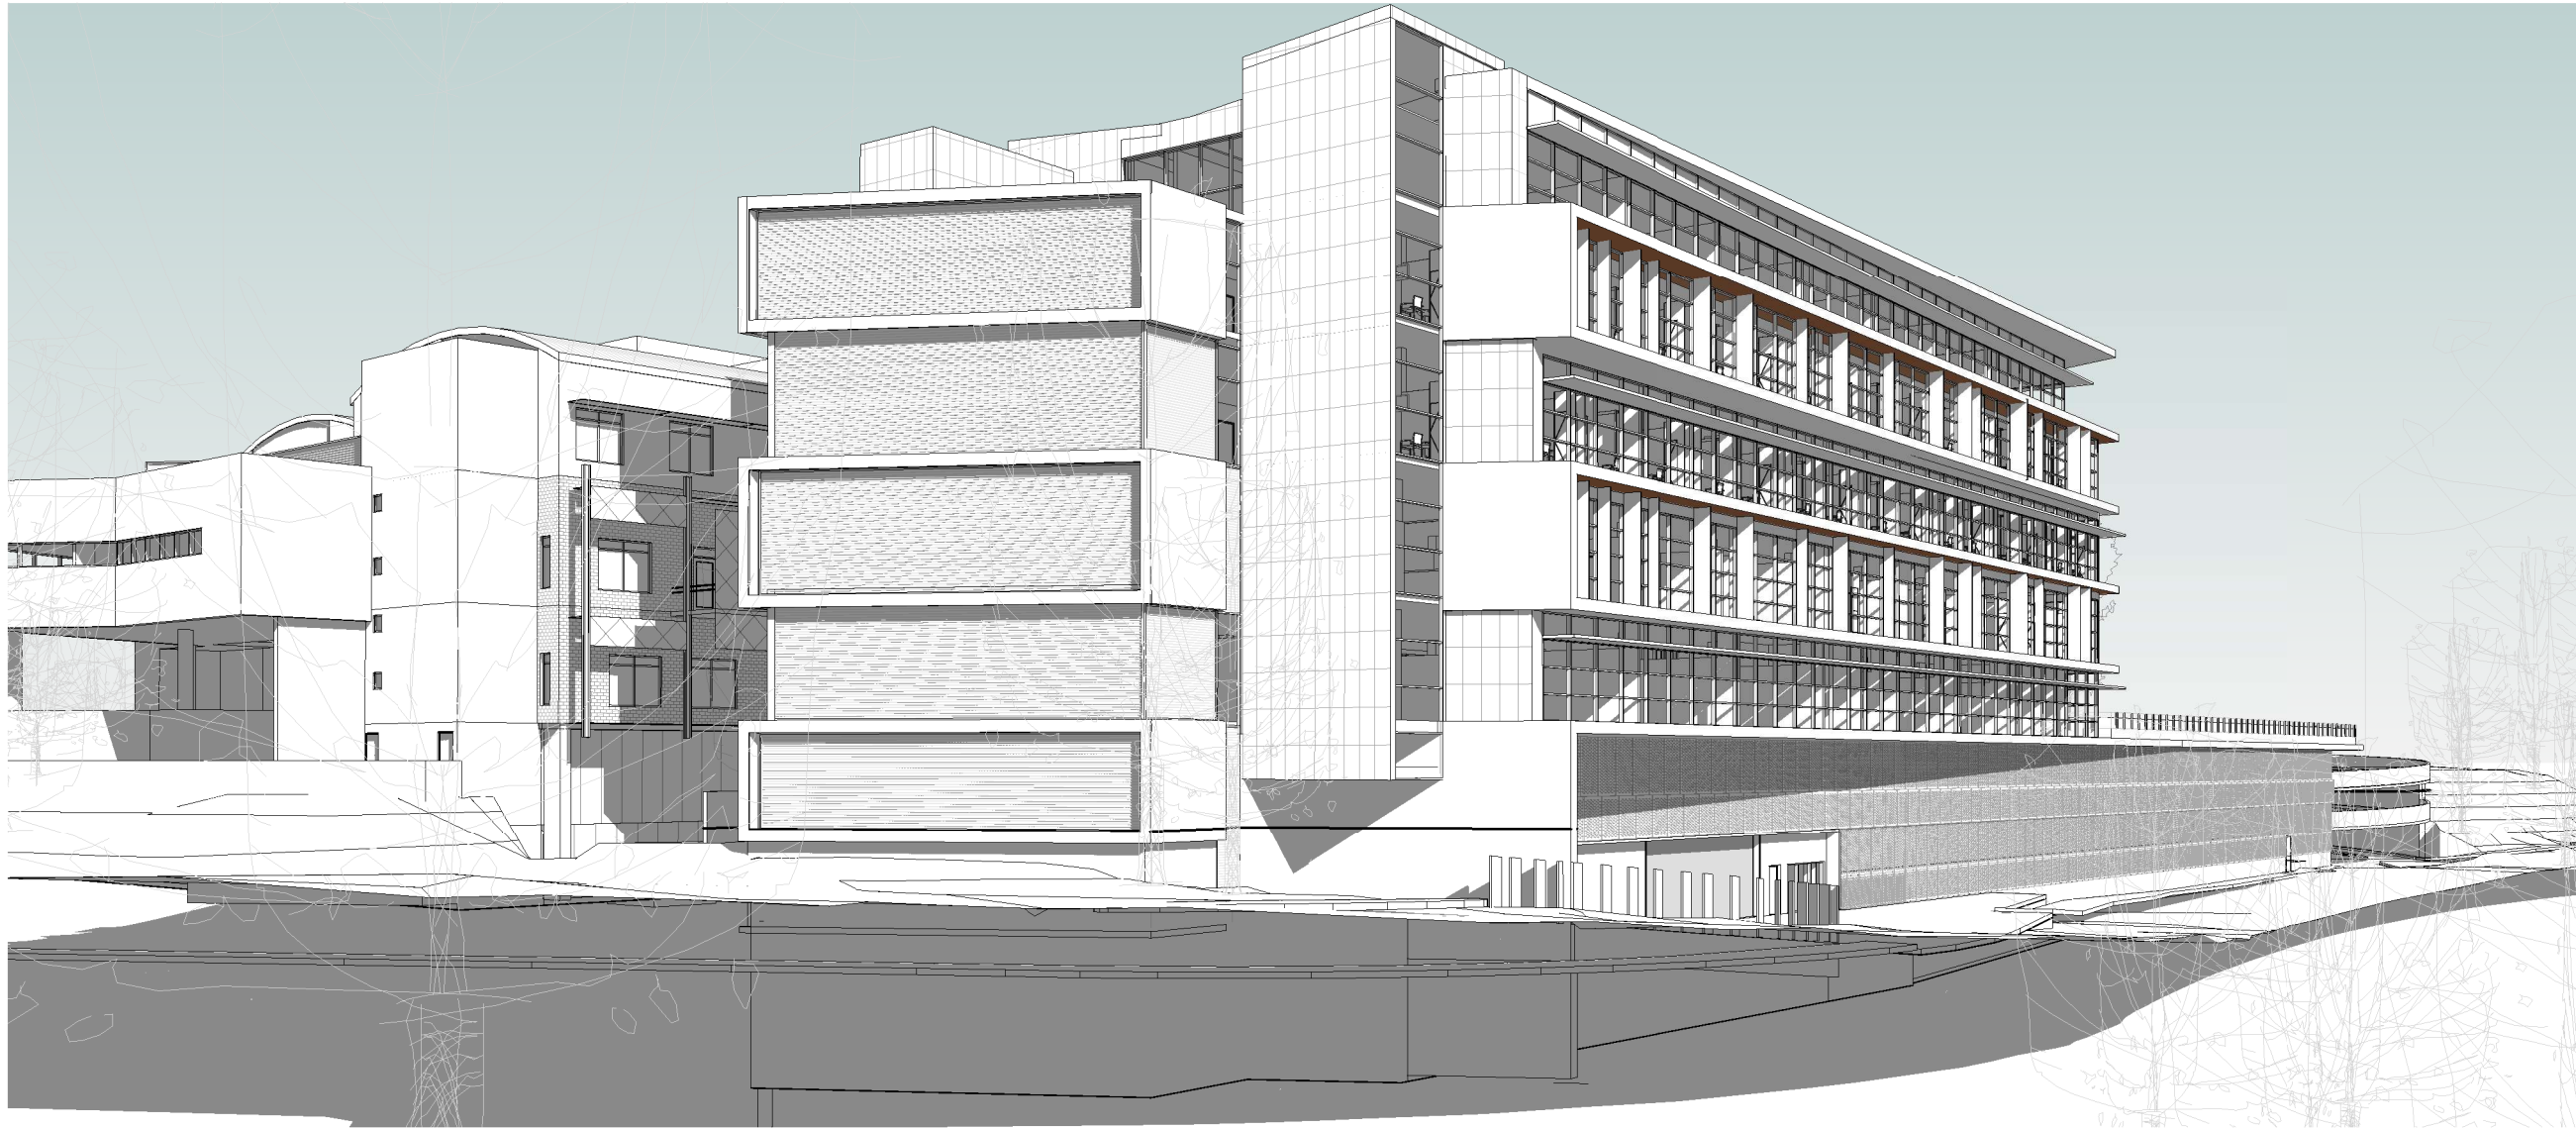

EXTENSION



EXTENSION

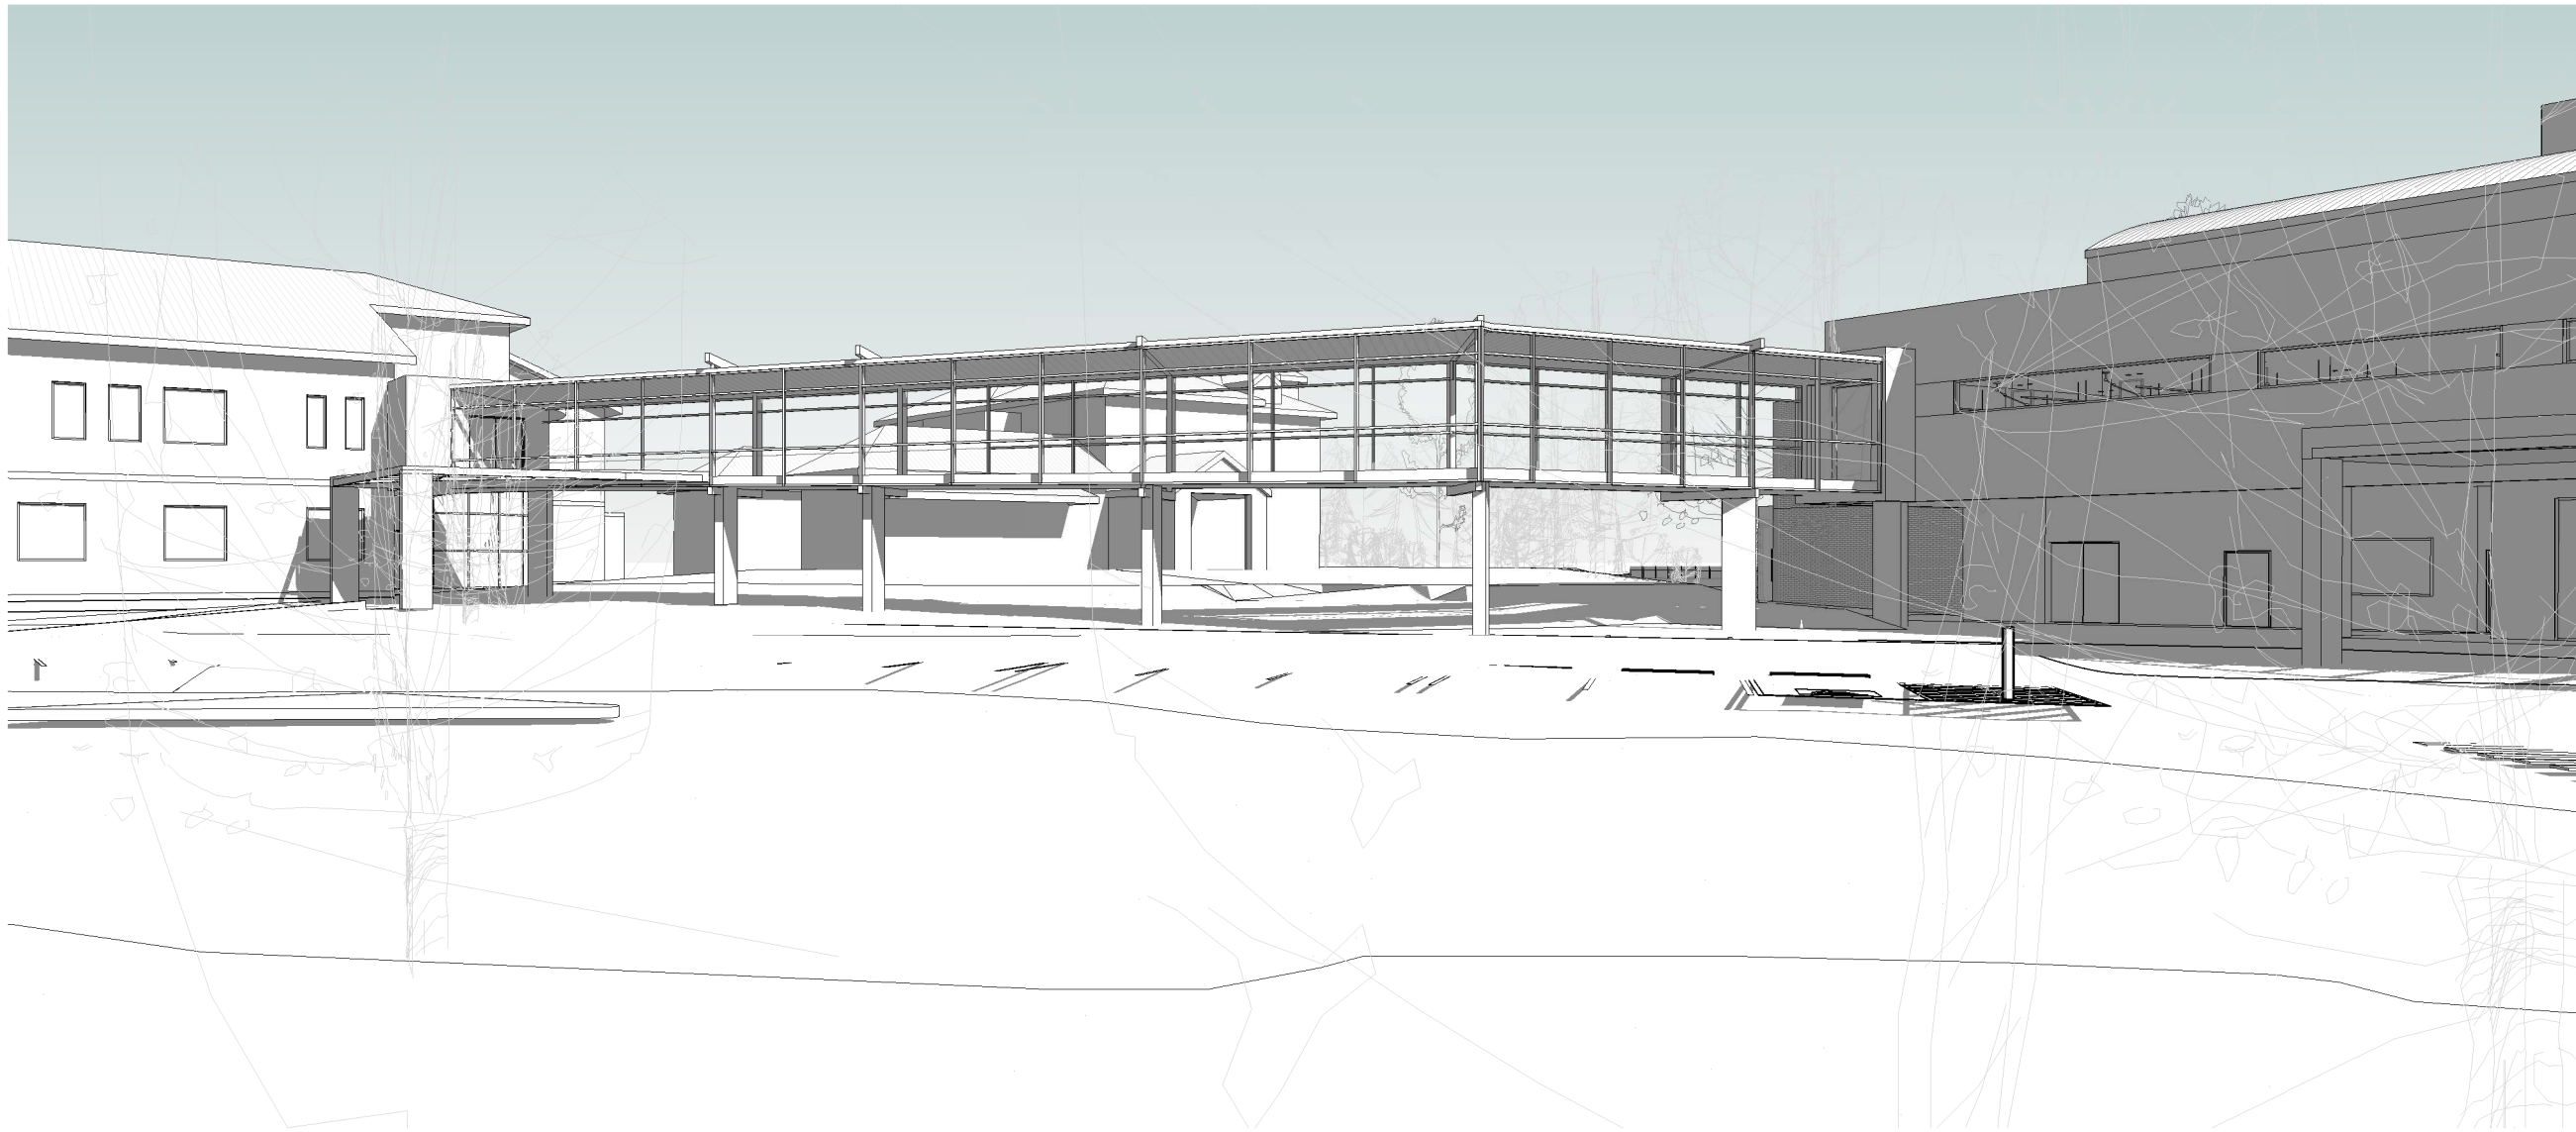


LINK BETWEEN CROUDACE AND KINGSTON BUILDINGS




FRONT ENTRY VIEW




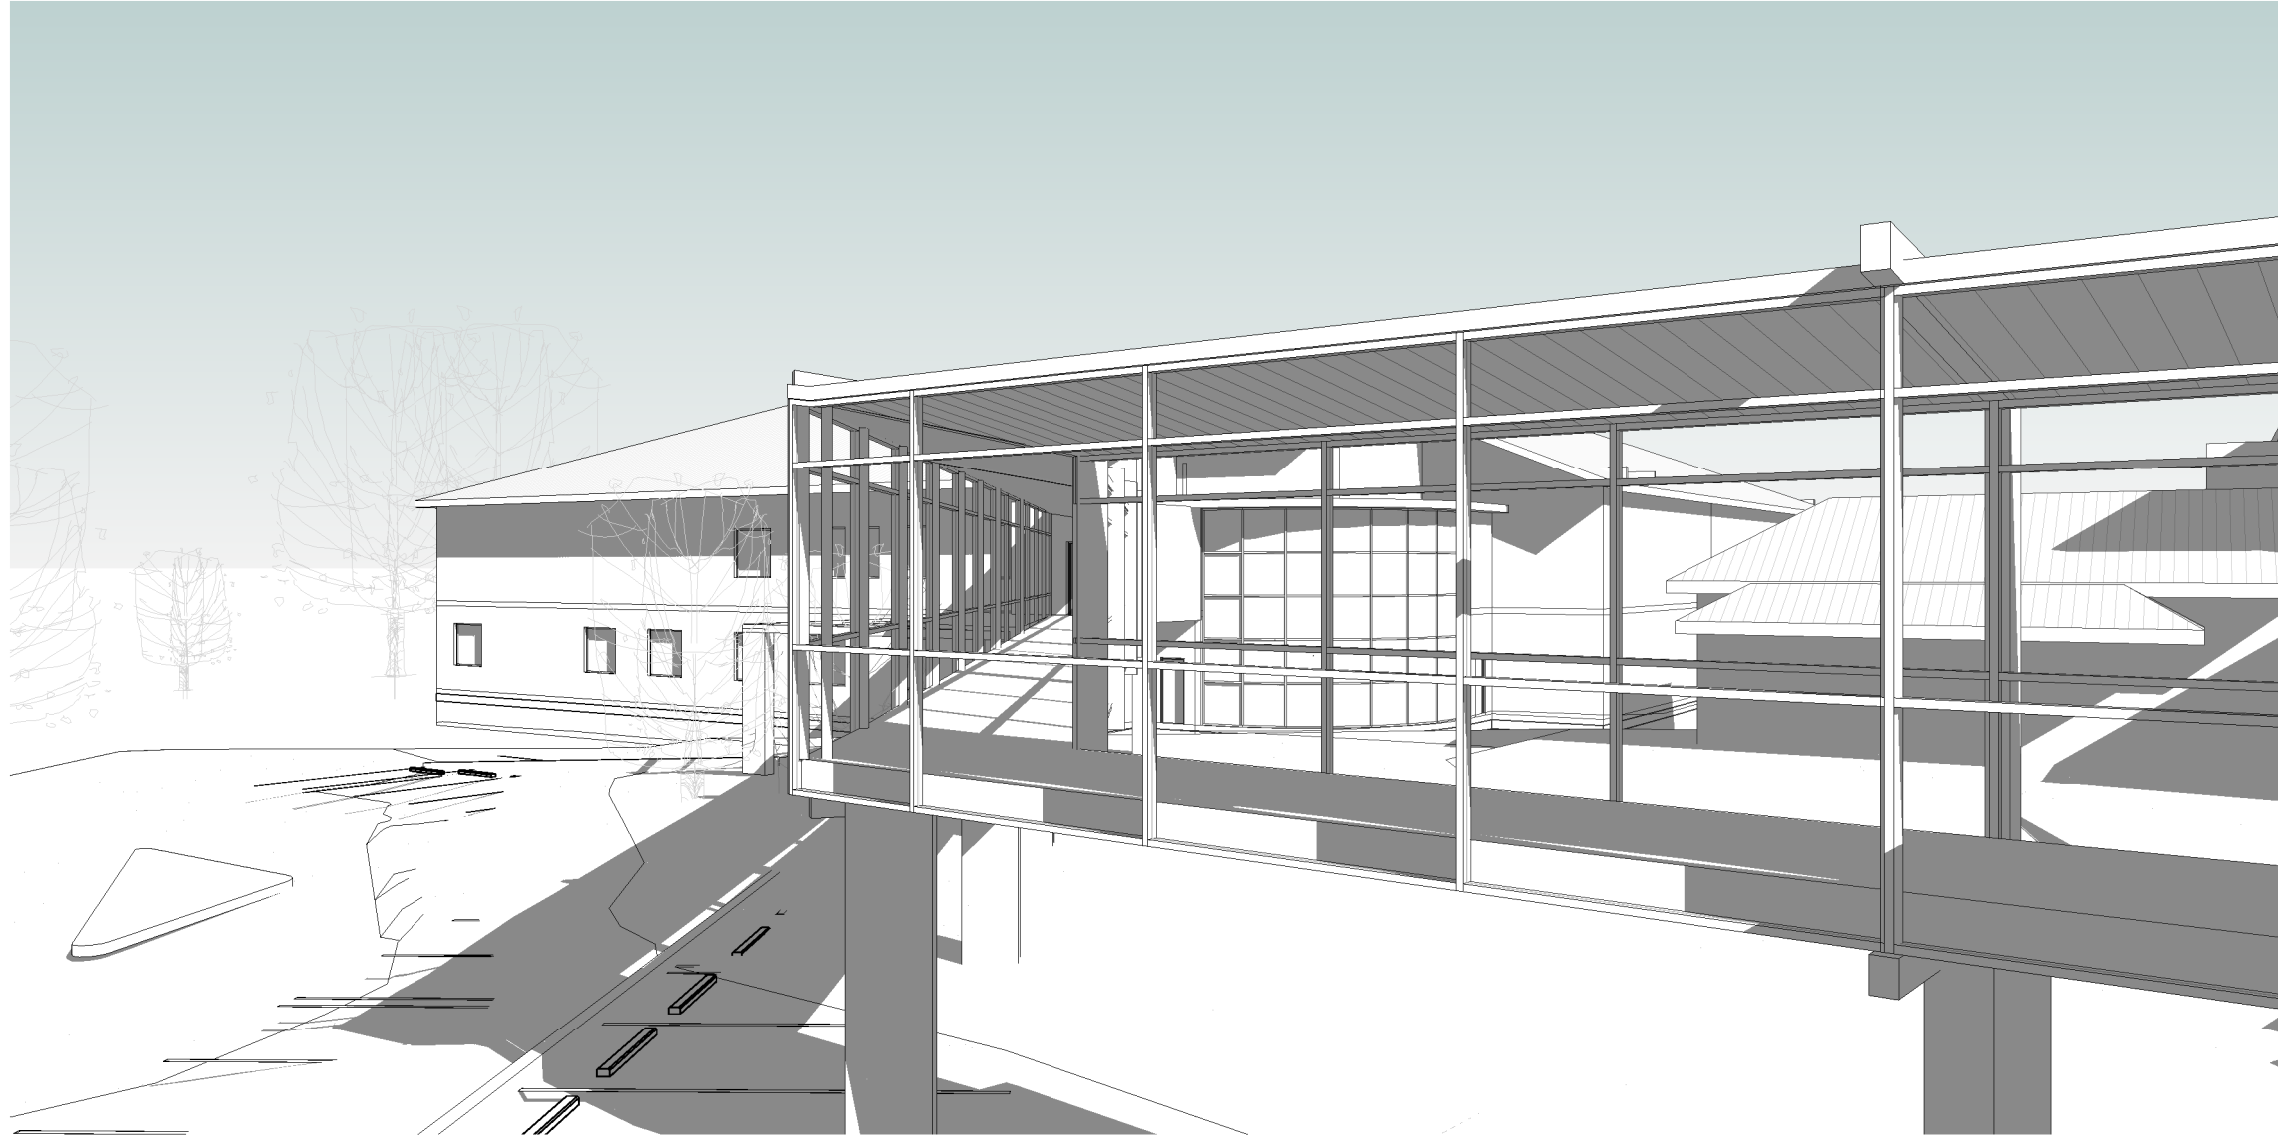

LINK BETWEEN CROUDACE AND KINGSTON BUILDINGS

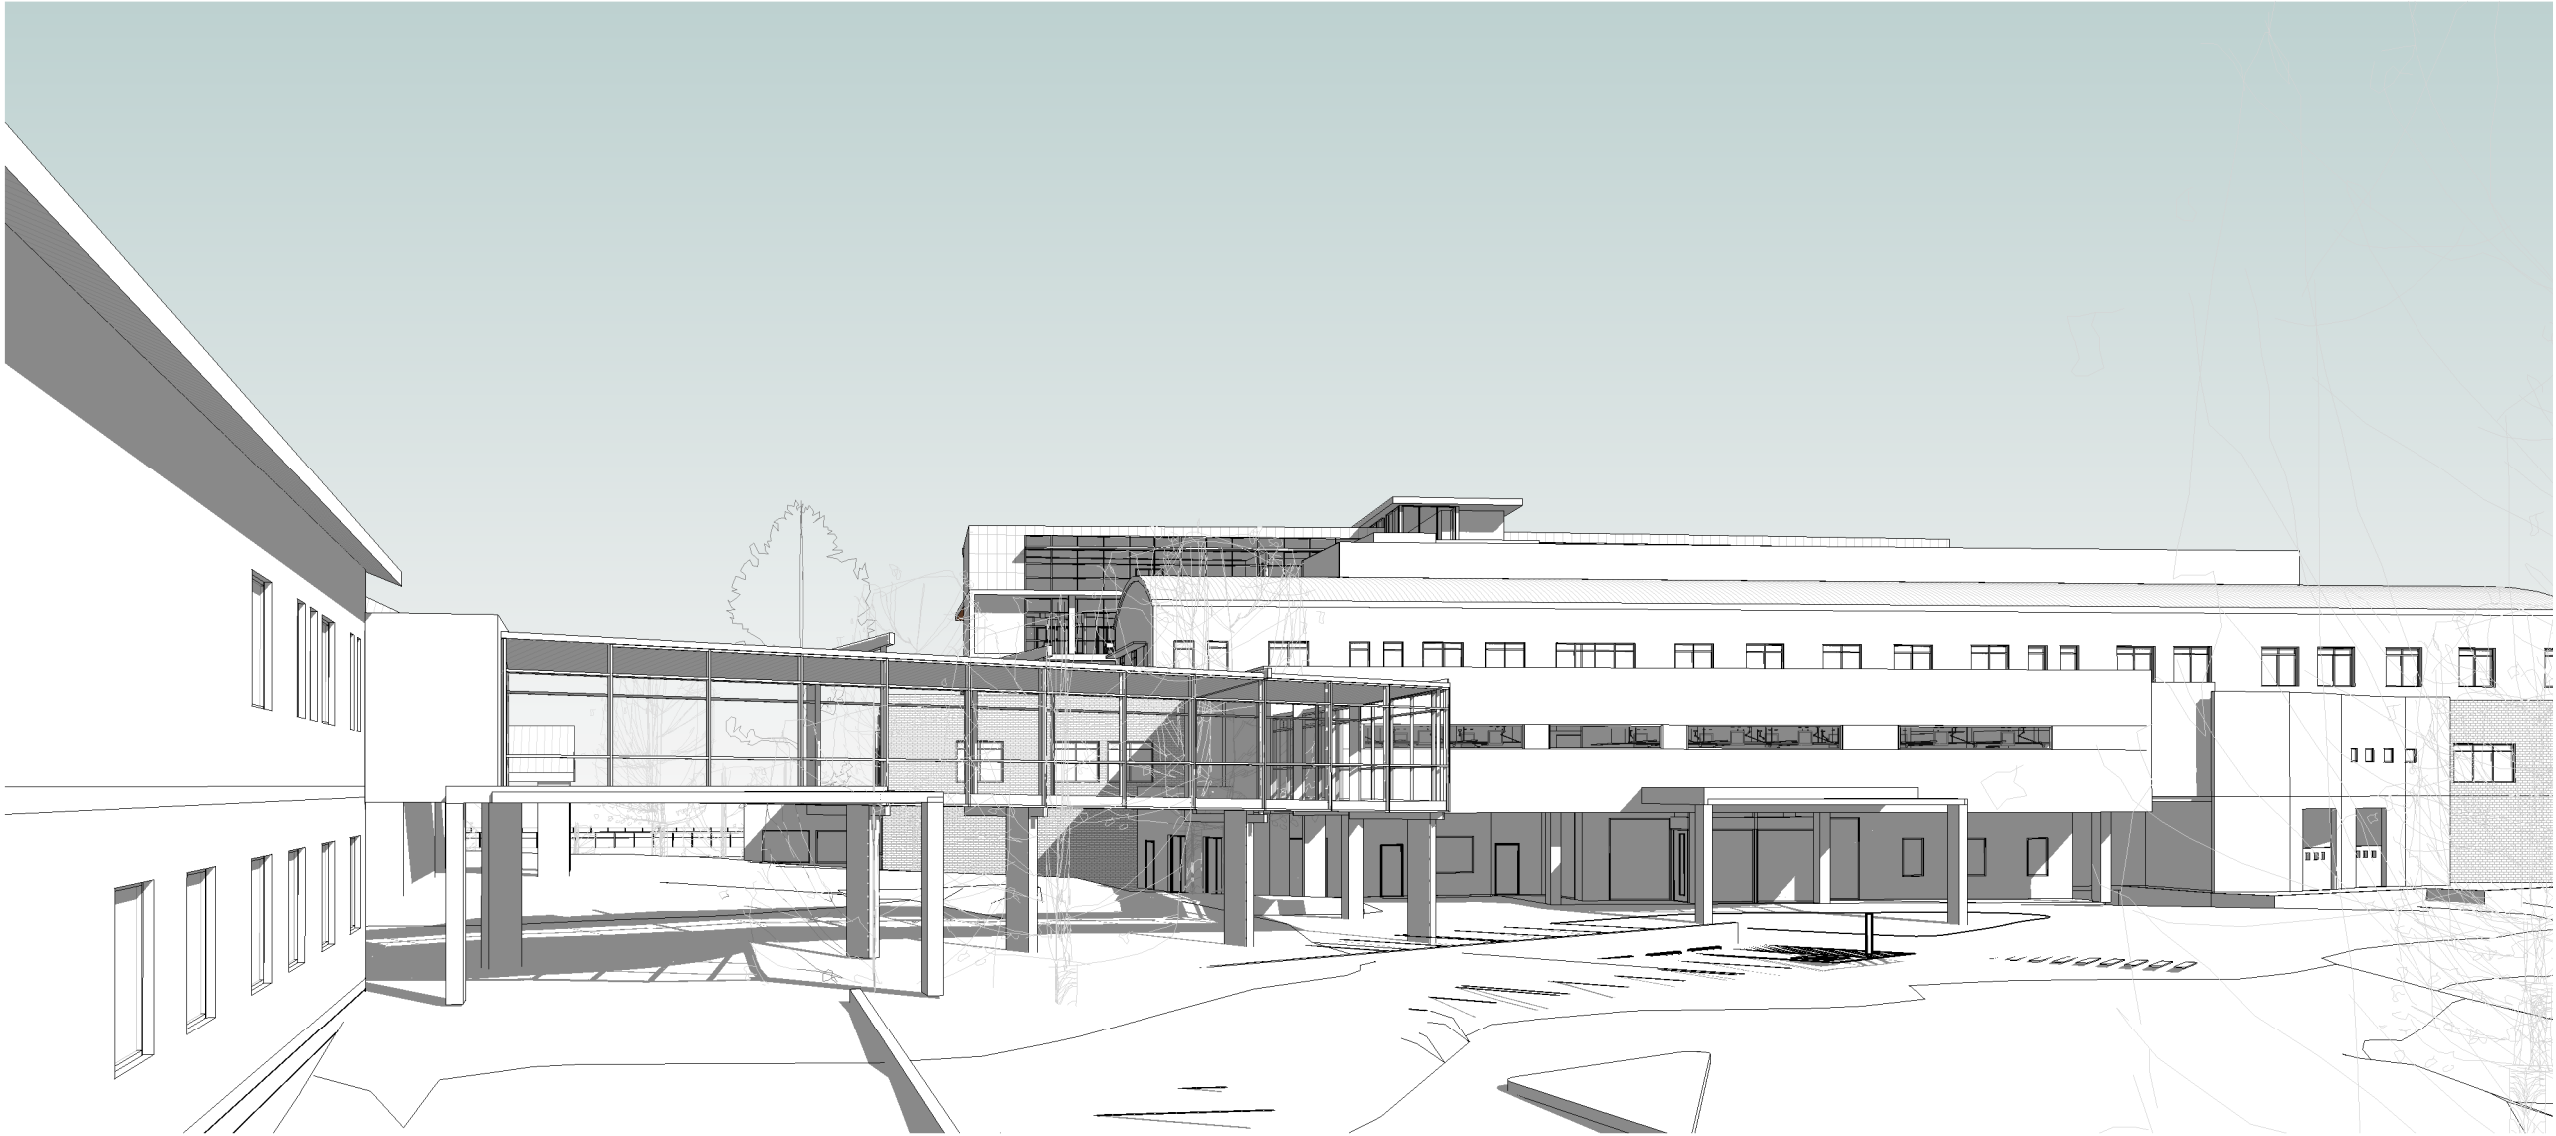


LINK BETWEEN CROUDACE AND KINGSTON BUILDINGS

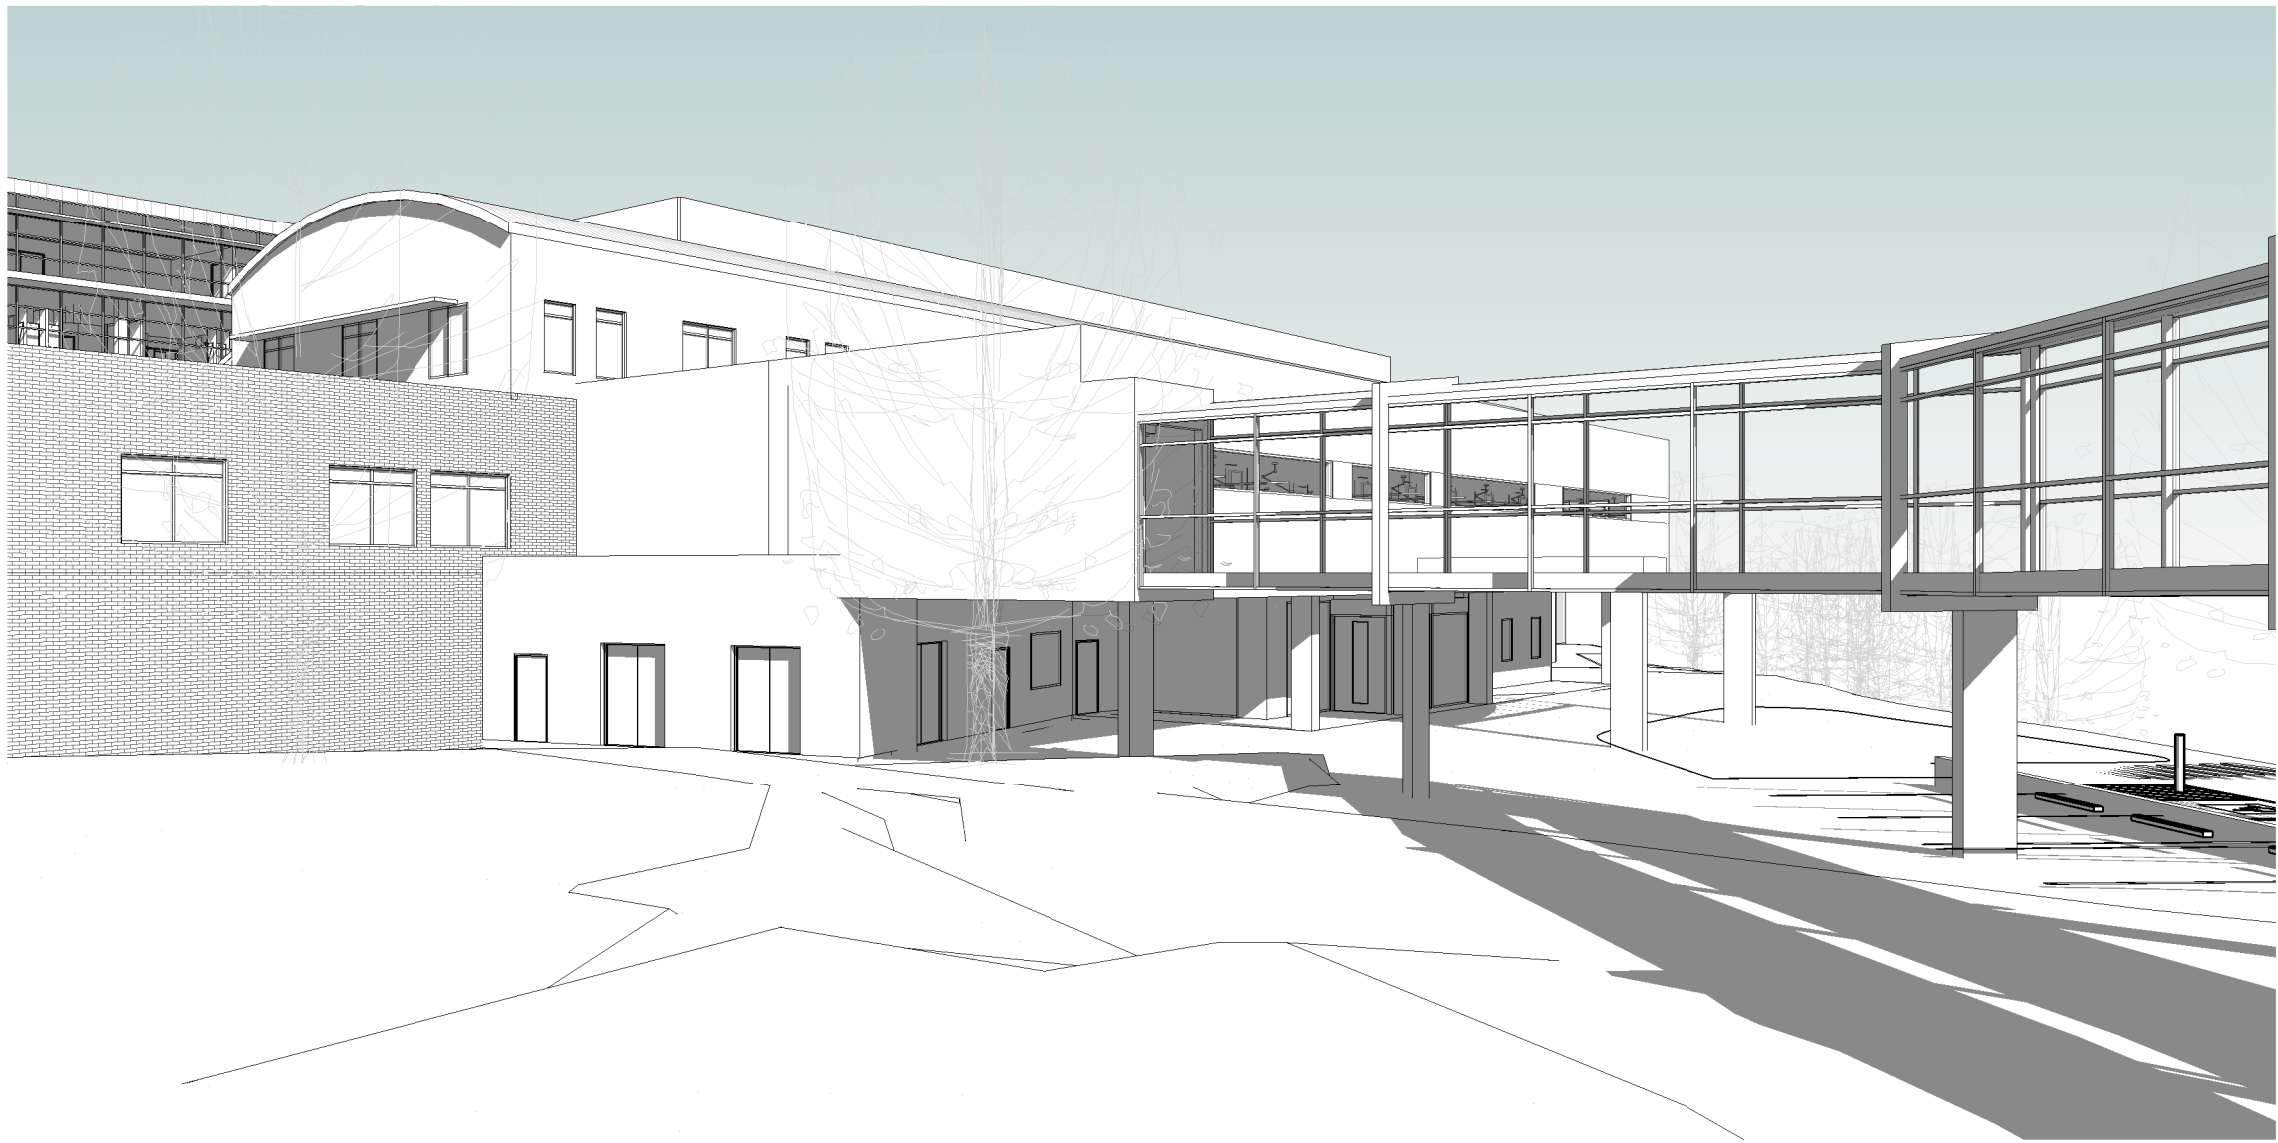

LINK BETWEEN CROUDACE AND KINGSTON BUILDINGS




EXTENSION

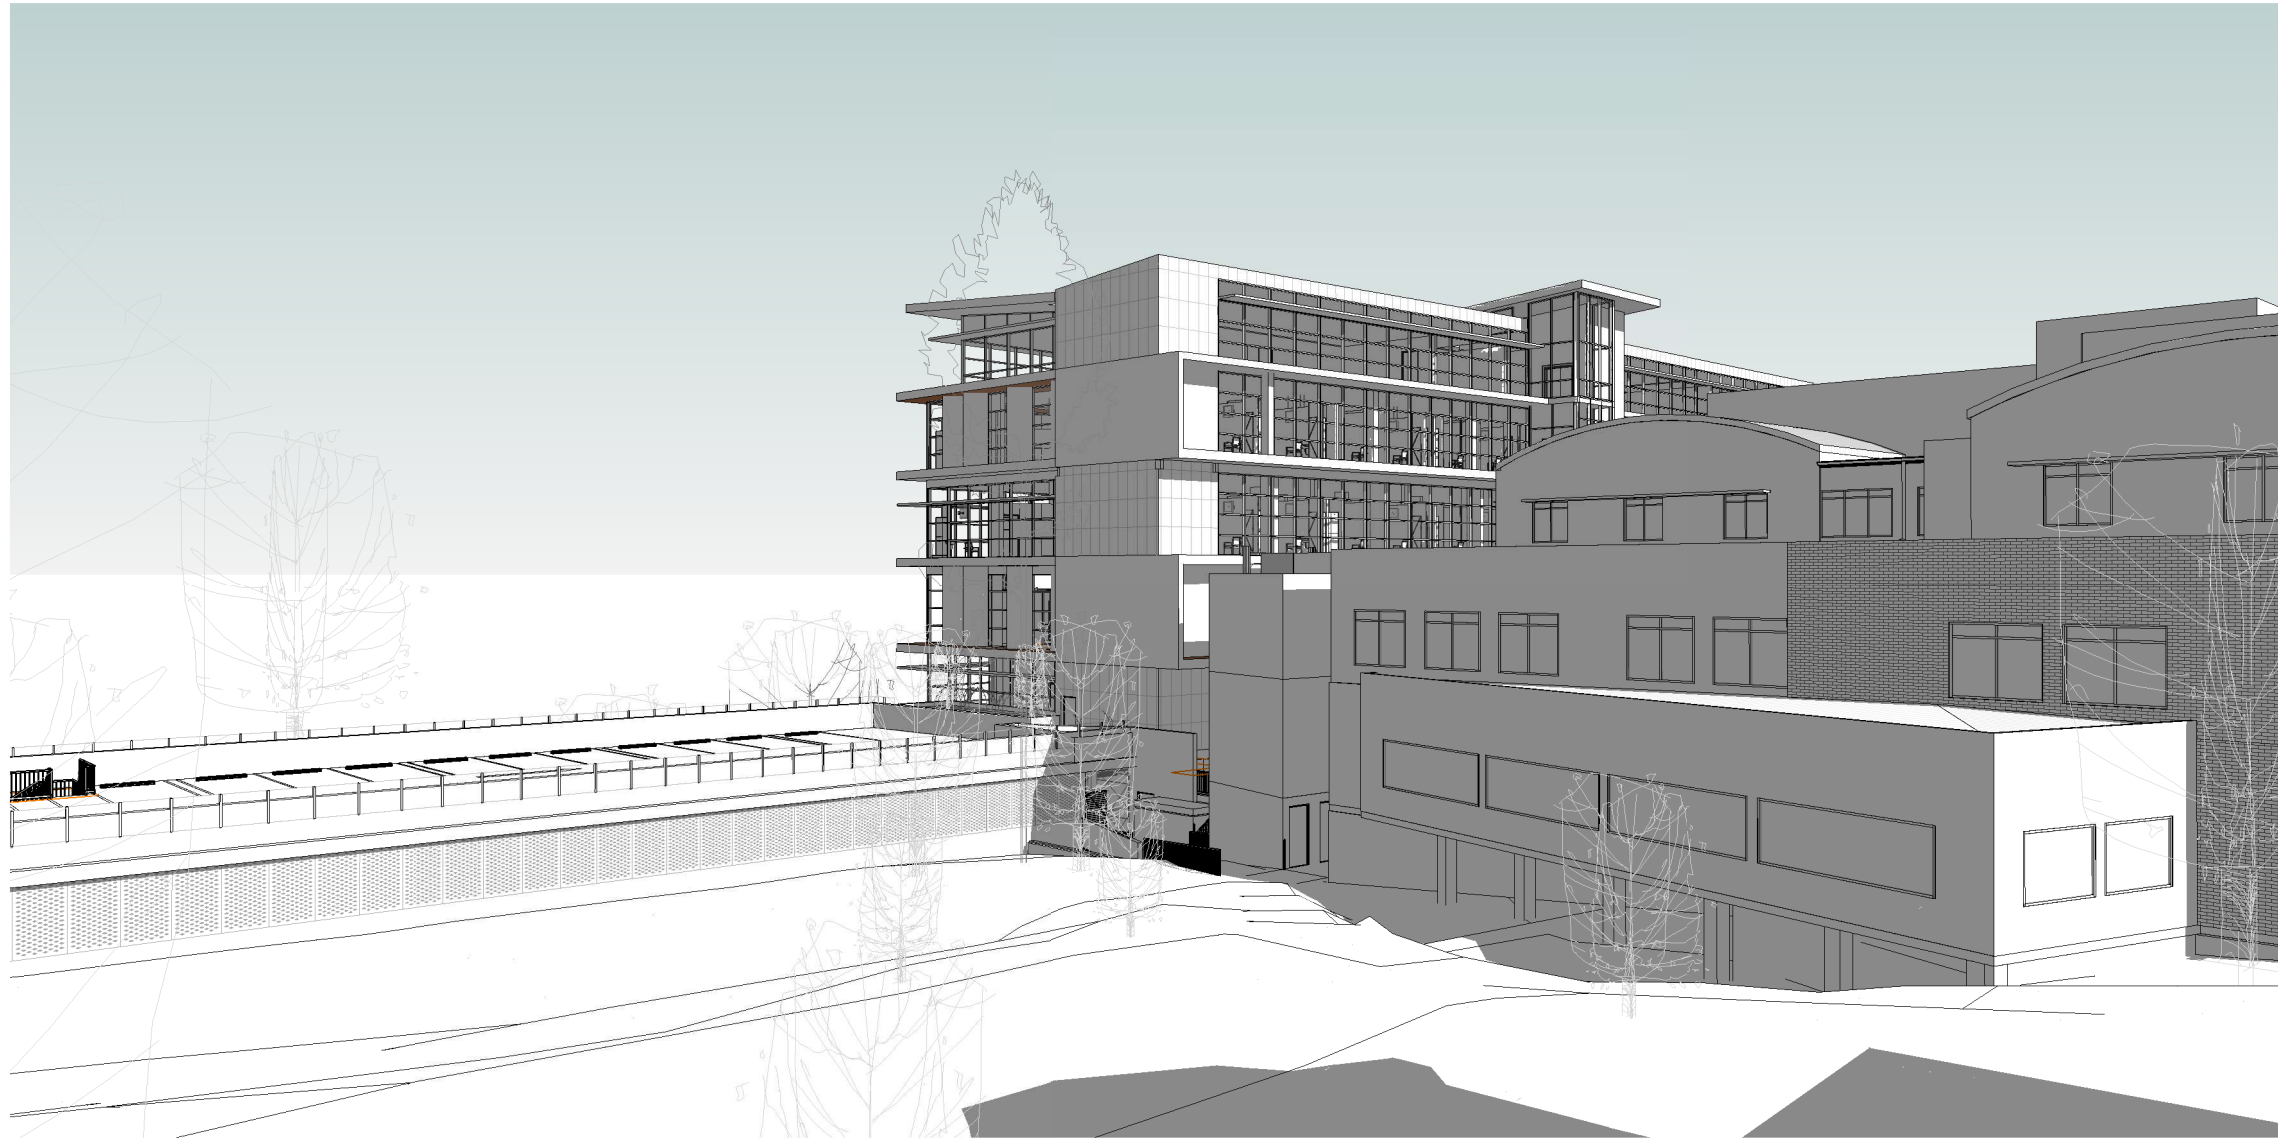

EXTENSION



EXTENSION COURTYARD LEVEL 2

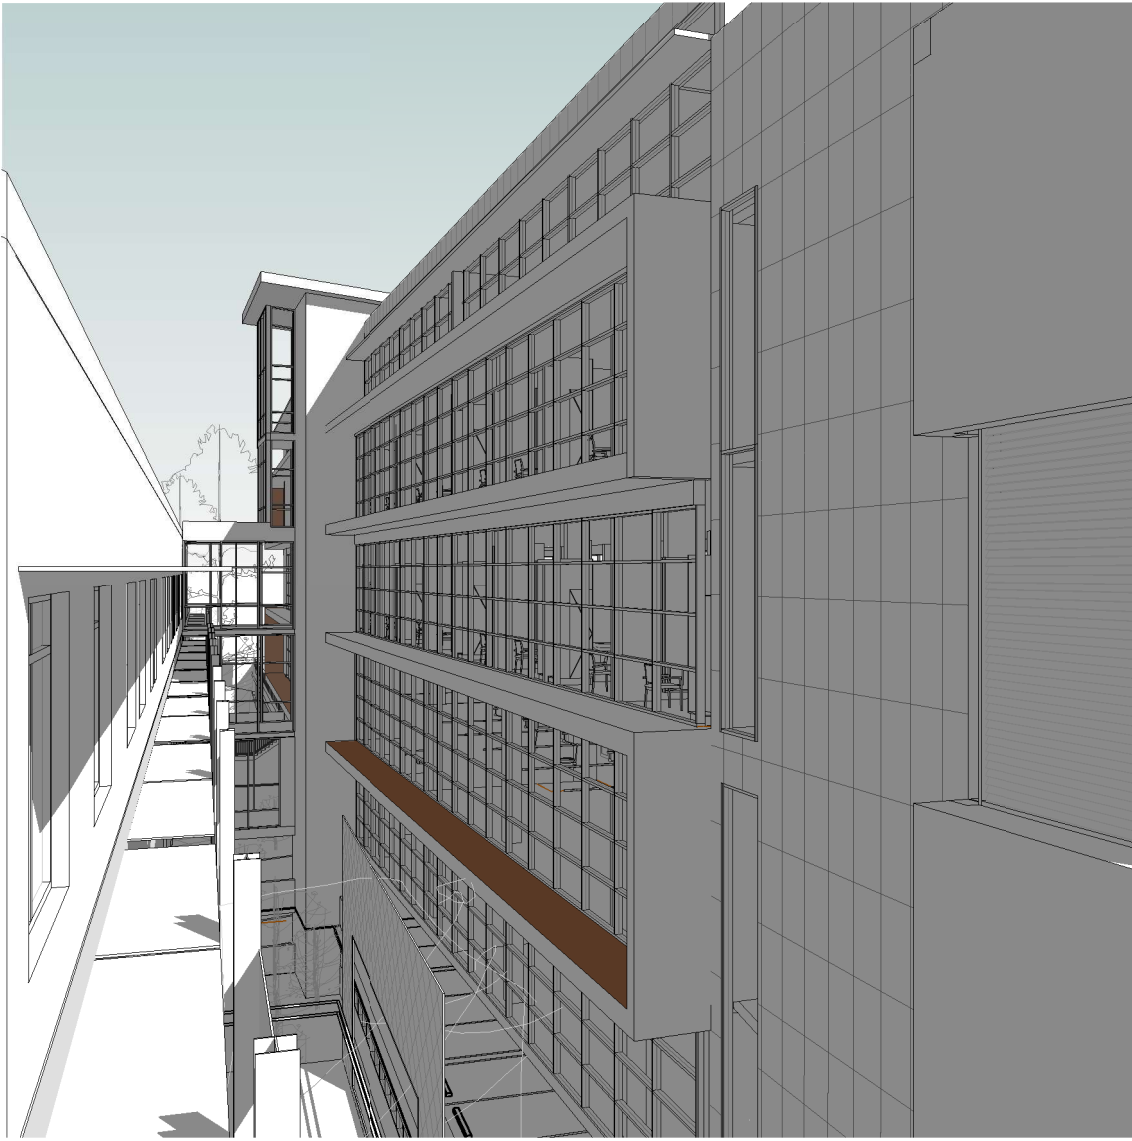

EXTENSION COURTYARD LEVEL 2






LOCAL AREA DIAGRAM

- RESIDENTIAL ZONE
- OPEN SPACE (VARIOUS)
- JOHN HUNTER HOSPITAL CAMPUS



LOCAL AREA ARIAL VIEW

NEWCASTLE PRIVATE HOSPITAL

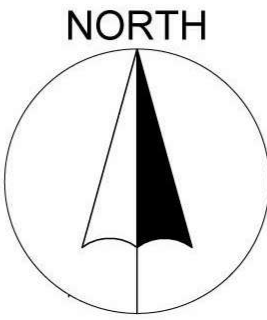

PRELIMINARY  
NOT TO BE USED DURING CONSTRUCTION

Note  
The information contained in this document is copyright and may not be used or reproduced for any other project or purpose.  
Verify all dimensions and levels on site and report any discrepancies to dwpsuters for direction prior to the commencement of work.  
Drawings are to be read in conjunction with all other contract documents. Use figured dimensions only. Do not scale from drawings. dwpsuters cannot guarantee the accuracy of content and format for copies of drawings issued electronically.  
The completion of the issue Details Checked and Authorised section is confirmation of the status of the drawing. The drawing shall not be used for construction unless endorsed 'For Construction' and authorised for issue.

Architect  
© dwp Australia Pty Ltd  
Registered Business Name dwpsuters ABN 37 169 328 018  
Robert Macdonald Nominated Architect NSW ARB 4699  
www.dwpsuters.com

Revisions				
B	REVISED DA SUBMISSION	15.07.15	CB	EC
A	ISSUED FOR DA	27.02.15	CB	EC
Issue	Description	Date	Chk	Auth



Project NEWCASTLE PRIVATE HOSPITAL - ALTERATIONS		Drawing SITE ANALYSIS	
Client HEALTHSCOPE		Scale @ A1	Date Printed 7/15/2015 4:21:13 PM
Location 14 LOOKOUT ROAD, NEW LAMBTON HEIGHTS NSW		Project Number 203046	Drawing Number SK010
		Issue B	