

HOSPITAL ENTRY & LINK TO COUDACE HOUSE

PRELIMINARY  
NOT TO BE USED DURING CONSTRUCTION

Notes  
The information contained in this document is copyright and may not be used or reproduced for any other project or purpose.  
Verify all dimensions and levels on site and report any discrepancies to dwpsuters for direction prior to the commencement of work.  
Drawings are to be read in conjunction with all other contract documents. Use figured dimensions only. Do not scale from drawings. dwpsuters cannot guarantee the accuracy of content and format for copies of drawings issued electronically.  
The completion of the Issue Details Checked and Authorised section is confirmation of the status of the drawing. The drawing shall not be used for construction unless endorsed 'For Construction' and authorised for issue.


Architect  
© dwp Australia Pty Ltd  
Registered Business Name dwpsuters ABN 37 169 328 018  
Robert Macindoe Nominated Architect NSW ARB 4699  
www.dwpsuters.com

Revisions				
Issue	Description	Date	Chk	Auth
E	ISSUED FOR DA	03.08.15	CB	EC
D	REVISED DA SUBMISSION	15.07.15	CB	EC
C	REVISED LAYOUT FOR COSTING	14.04.15	CB	EC
B	REVISED LAYOUT	13.04.15	CB	EC
A	CONSULT SUITES	13.04.15	CB	EC



Project NEWCASTLE PRIVATE HOSPITAL - ALTERATIONS		Drawing 3D VIEW HOSPITAL ENTRY	
Client 		Scale @ A1	Date Printed 8/4/2015 9:03:26 AM
Location 14 LOOKOUT ROAD, NEW LAMBTON HEIGHTS NSW		Project Number 203046	Drawing Number SK213
		Issue E	

C:\projects\NE-VT\local\2016\203046\_NPH\_DWP\_DD\_CENTRAL\_R2016\_readout.nc

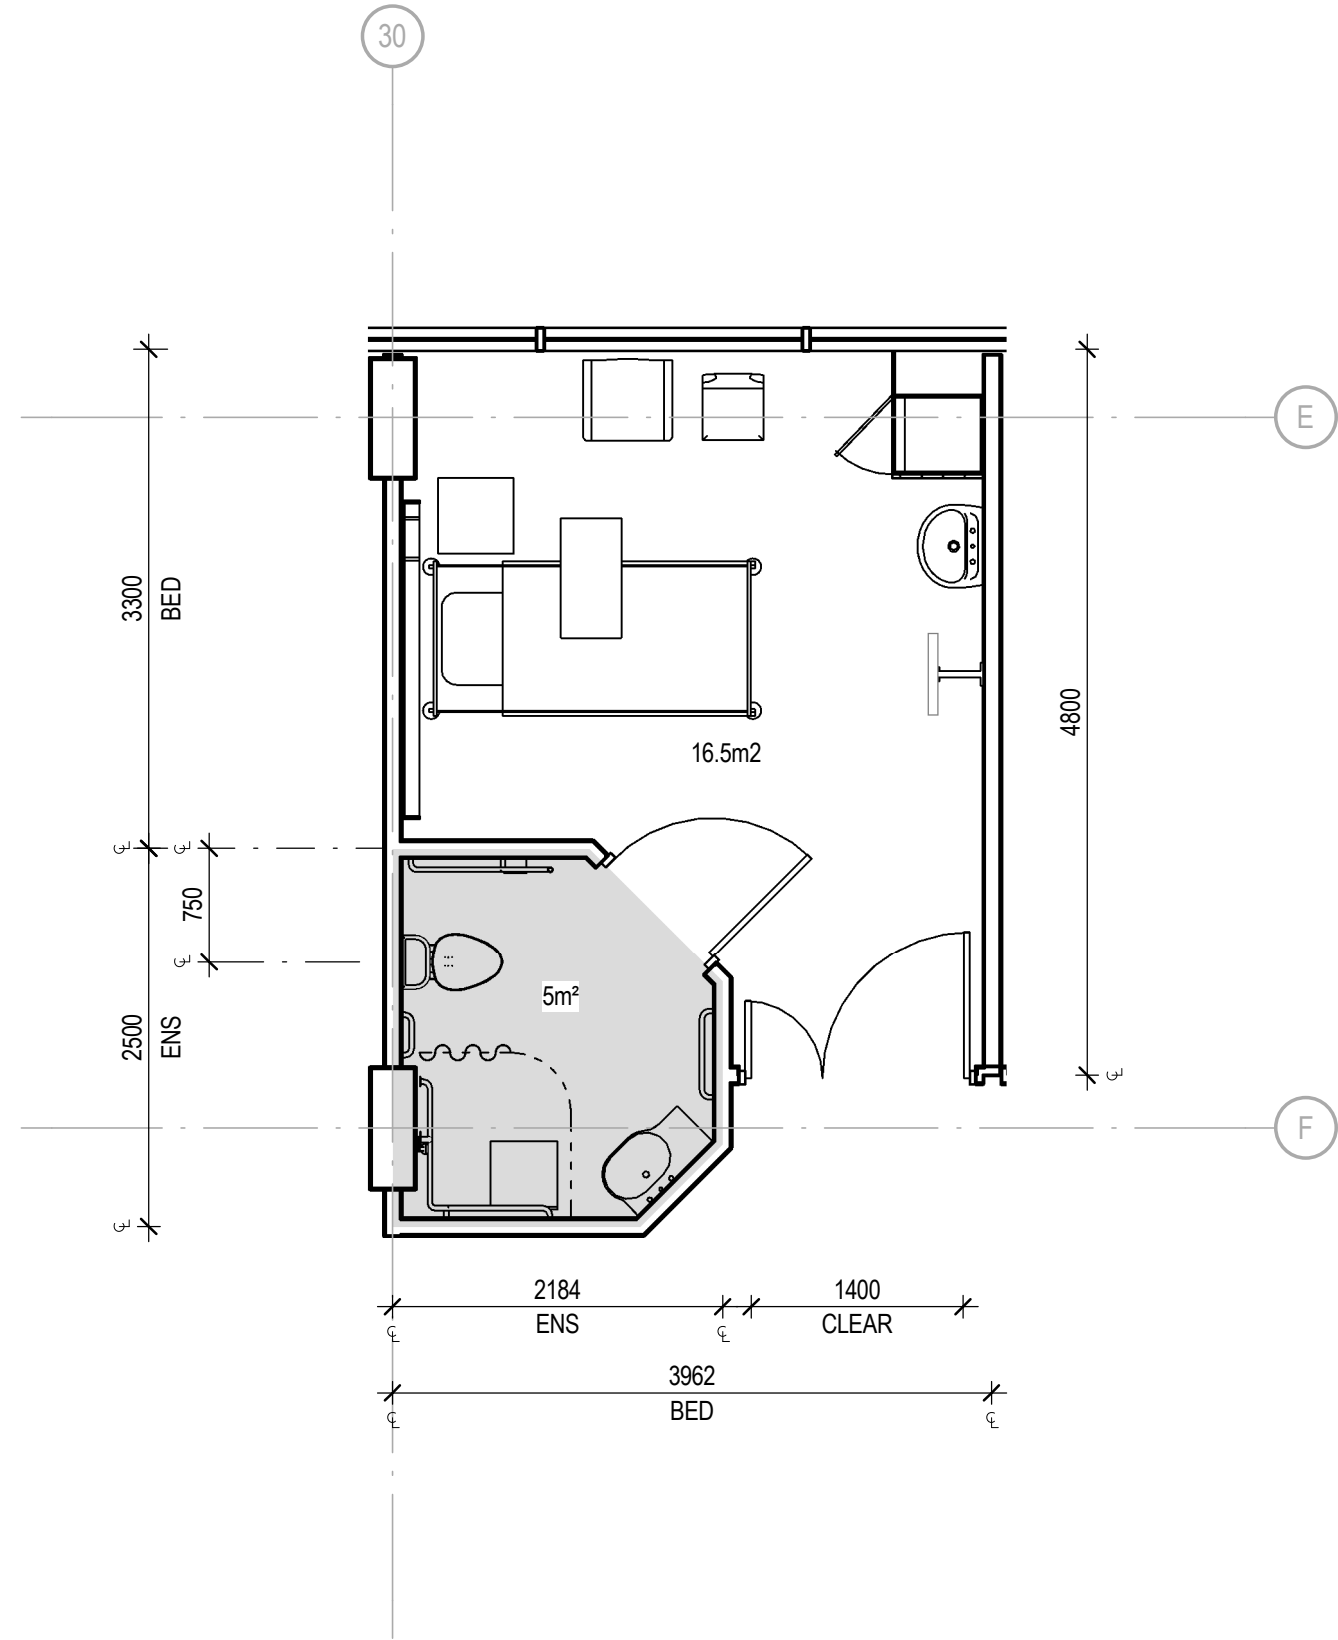

1  
SK501

DETAIL PLAN\_TYPICAL BED  
1 : 50



Healthscope


True North

PRELIMINARY

NOT TO BE USED DURING CONSTRUCTION

A	CLIENT REVIEW	23.07.15	EC	CB
Issue Description	Date	Chk	Auth	
Architect				
DWP SUTERS ARCHITECTS				
www.sutersarchitects.com.au				
Project				
NEWCASTLE PRIVATE HOSPITAL - ALTERATIONS				
Client				
HEALTHSCOPE				
Location				
14 LOOKOUT ROAD, NEW LAMBTON HEIGHTS NSW				
Drawing				
TYPICAL BED LAYOUT				
Scale	Date Printed			
1 : 50 @ A3	7/23/2015 4:24:42 PM			
Project Number	Drawing Number	Issue		
203046	SK215	A		



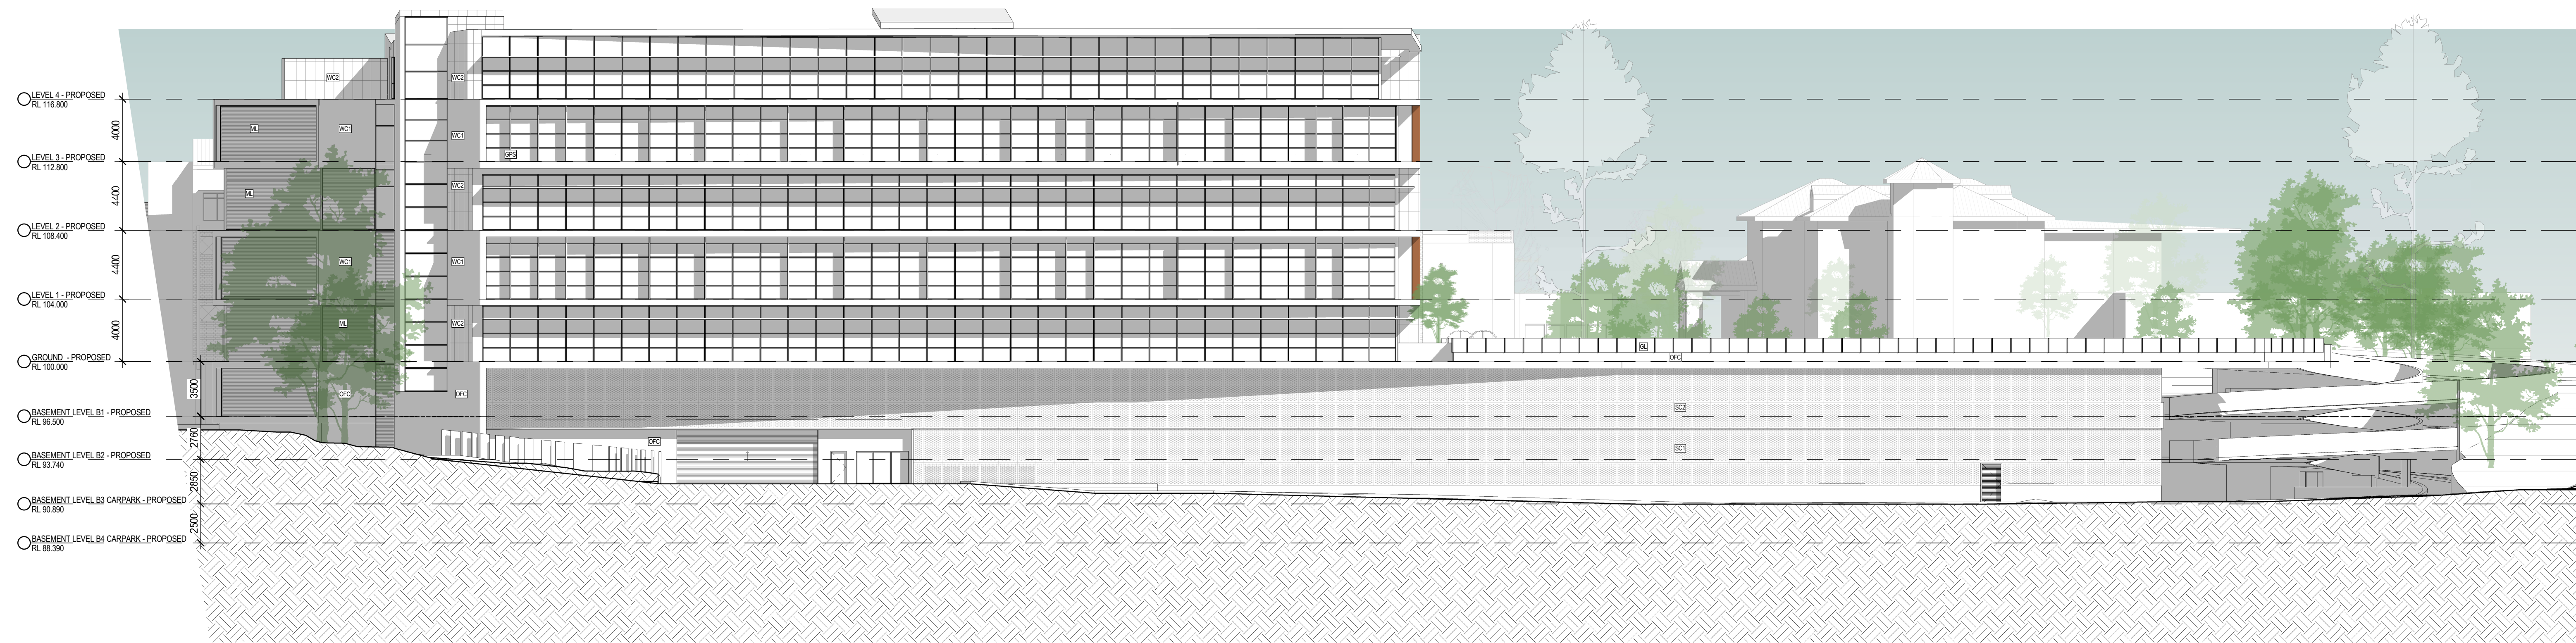

1 NORTH ELEVATION - EXTENSION  
1:200



2 EAST ELEVATION - EXTENSION  
1:200

Notes  
The information contained in this document is copyright and may not be used or reproduced for any other project or purpose.  
Verify all dimensions and levels on site and report any discrepancies to dwp|suters for direction prior to the commencement of work.  
Drawings are to be read in conjunction with all other contract documents. Use figured dimensions only. Do not scale from drawings. dwp|suters cannot guarantee the accuracy of content and format for copies of drawings issued electronically.  
The completion of the Issue Details Checked and Authorised section is confirmation of the status of the drawing. The drawing shall not be used for construction unless endorsed 'For Construction' and authorised for issue.

Architect  
© dwp Australia Pty Ltd  
Registered Business Name dwp|suters ABN 37 169 328 018  
Robert Macdonald Nominated Architect NSW ARB 4699  
www.dwpsuters.com


Revisions				
Issue	Description	Date	Chk	Auth
E	ISSUED FOR DA	03.08.15	CB	EC
D	REVISED DA SUBMISSION	15.07.15	CB	EC
C	FOURTH FLOOR EXTENSION	06.04.15	CB	EC
B	ISSUED FOR DA	27.02.15	CB	EC
A	DRAFT FOR COORDINATION	18.02.15	KD	EC



Project		Drawing	
NEWCASTLE PRIVATE HOSPITAL - ALTERATIONS		ELEVATIONS	
Client		Scale	Date Printed
14 LOOKOUT ROAD, NEW LAMBTON HEIGHTS NSW		1:200 @ A1	8/4/2015 10:24:30 AM
Location		Project Number	Drawing Number Issue
		203046	SK401 E

PRELIMINARY  
NOT TO BE USED DURING CONSTRUCTION



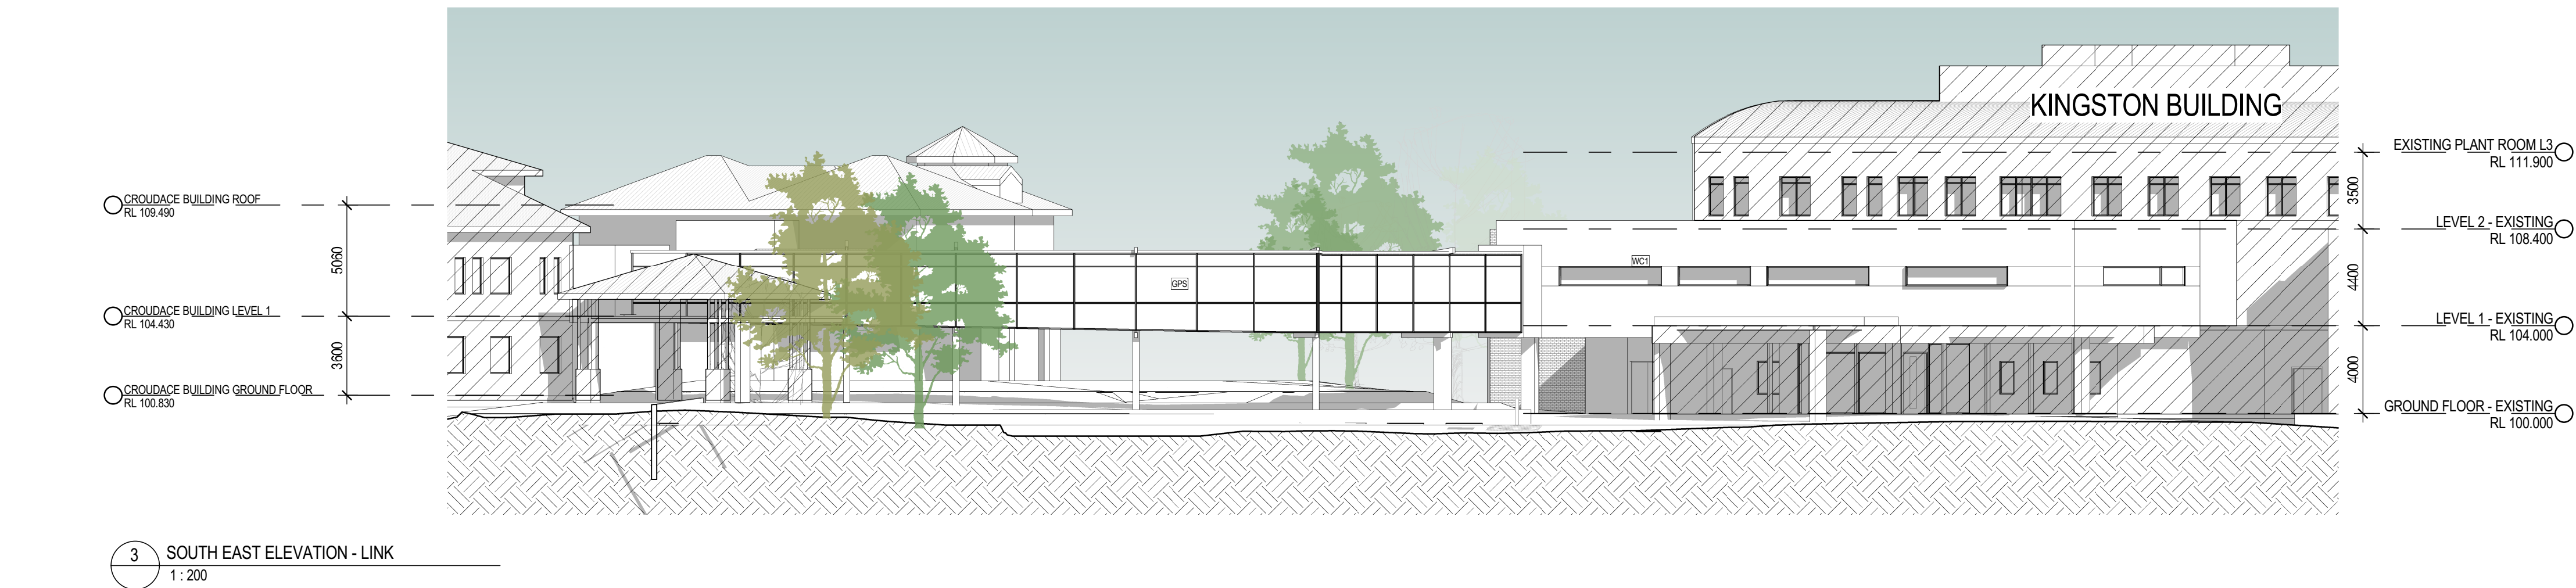

Notes  
The information contained in this document is copyright and may not be used or reproduced for any other project or purpose.  
Verify all dimensions and levels on site and report any discrepancies to dwp@sutlers for direction prior to the commencement of work.  
Drawings are to be read in conjunction with all other contract documents. Use figured dimensions only. Do not scale from drawings. dwp@sutlers cannot guarantee the accuracy of content and format for copies of drawings issued electronically.  
The completion of the Issue Details Checked and Authorised section is confirmation of the status of the drawing. The drawing shall not be used for construction unless endorsed 'For Construction' and authorised for issue.

Architect  
© dwp Australia Pty Ltd  
Registered Business Name dwp@sutlers ABN 37 169 328 018  
Robert Macdonald Nominated Architect NSW ARB 4699  
www.dwpsutlers.com

Revisions				
Issue	Description	Date	Chk	Auth
E	ISSUED FOR DA	03.08.15	CB	EC
D	REVISED DA SUBMISSION	15.07.15	CB	EC
C	FOURTH FLOOR EXTENSION	06.04.15	CB	EC
B	ISSUED FOR DA	27.02.15	CB	EC
A	DRAFT FOR COORDINATION	18.02.15	KD	EC



Project NEWCASTLE PRIVATE HOSPITAL - ALTERATIONS		Drawing ELEVATIONS	
Client Healthscope		Scale 1:200 @ A1	
Location 14 LOOKOUT ROAD, NEW LAMBTON HEIGHTS NSW		Date Printed 8/3/2015 7:27:35 PM	
Project Number 203046		Drawing Number SK402	
		Issue E	

File Name C:\projects\NEWIT\local\2016\203046\_NPH\_DWP\_DD\_CENTRAL\_R2016.dwg