

205. FIRST FLOOR PLAN - EXTENSION
1:200


PRELIMINARY
NOT TO BE USED DURING CONSTRUCTION

Notes
The information contained in this document is copyright and may not be used or reproduced for any other project or purpose.
Verify all dimensions and levels on site and report any discrepancies to dwp/suters for direction prior to the commencement of work.
Drawings are to be read in conjunction with all other contract documents. Use figured dimensions only. Do not scale from drawings. dwp/suters cannot guarantee the accuracy of content and format for copies of drawings issued electronically.
The completion of the Issue Details Checked and Authorised section is confirmation of the status of the drawing. The drawing shall not be used for construction unless endorsed 'For Construction' and authorised for issue.

Architect
© dwp Australia Pty Ltd
Registered Business Name dwp/suters ABN 37 169 328 018
Robert Macdonald Nominated Architect NSW ARB 4699
www.dwpsuters.com

LEGEND		LANDSCAPE AREAS - REFER TO LANDSCAPE MASTERPLAN REPORT
	EXISTING WALLS TO BE RETAINED	
	EXISTING	
	ITEMS TO BE DEMOLISHED	
	NEW WALLS	


NOTES:
1. REFER TO SEPARATE DEMOLITION PLAN FOR DEMOLISHED ELEMENTS ON THIS LEVEL

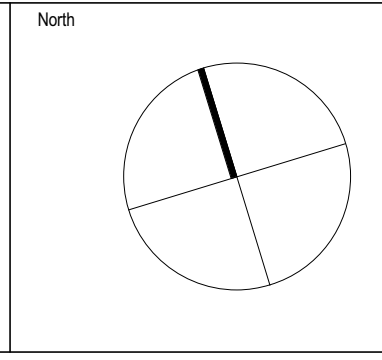

Revisions			
Issue	Description	Date	Chk. Auth.
G	ISSUE FOR DA	17.08.15	CB EC
F	ISSUED FOR DA	03.08.15	CB EC
E	REVISED DA SUBMISSION	15.07.15	CB EC
D	CONSULT SUITES	13.04.15	CB EC
C	FOURTH FLOOR EXTENSION	06.04.15	CB EC
B	ISSUED FOR DA	27.02.15	CB EC
A	DRAFT FOR COORDINATION	18.02.15	KD EC



Project		Drawing	
NEWCASTLE PRIVATE HOSPITAL - EXTENSION & ALTERATIONS		FIRST FLOOR PLAN - EXTENSION	
Client		Scale	Date Printed
14 LOOKOUT ROAD, NEW LAMBTON HEIGHTS NSW		As indicated @ A1	8/17/2015 5:10:14 PM
Location		Project Number	Drawing Number
		203046	SK205
			G

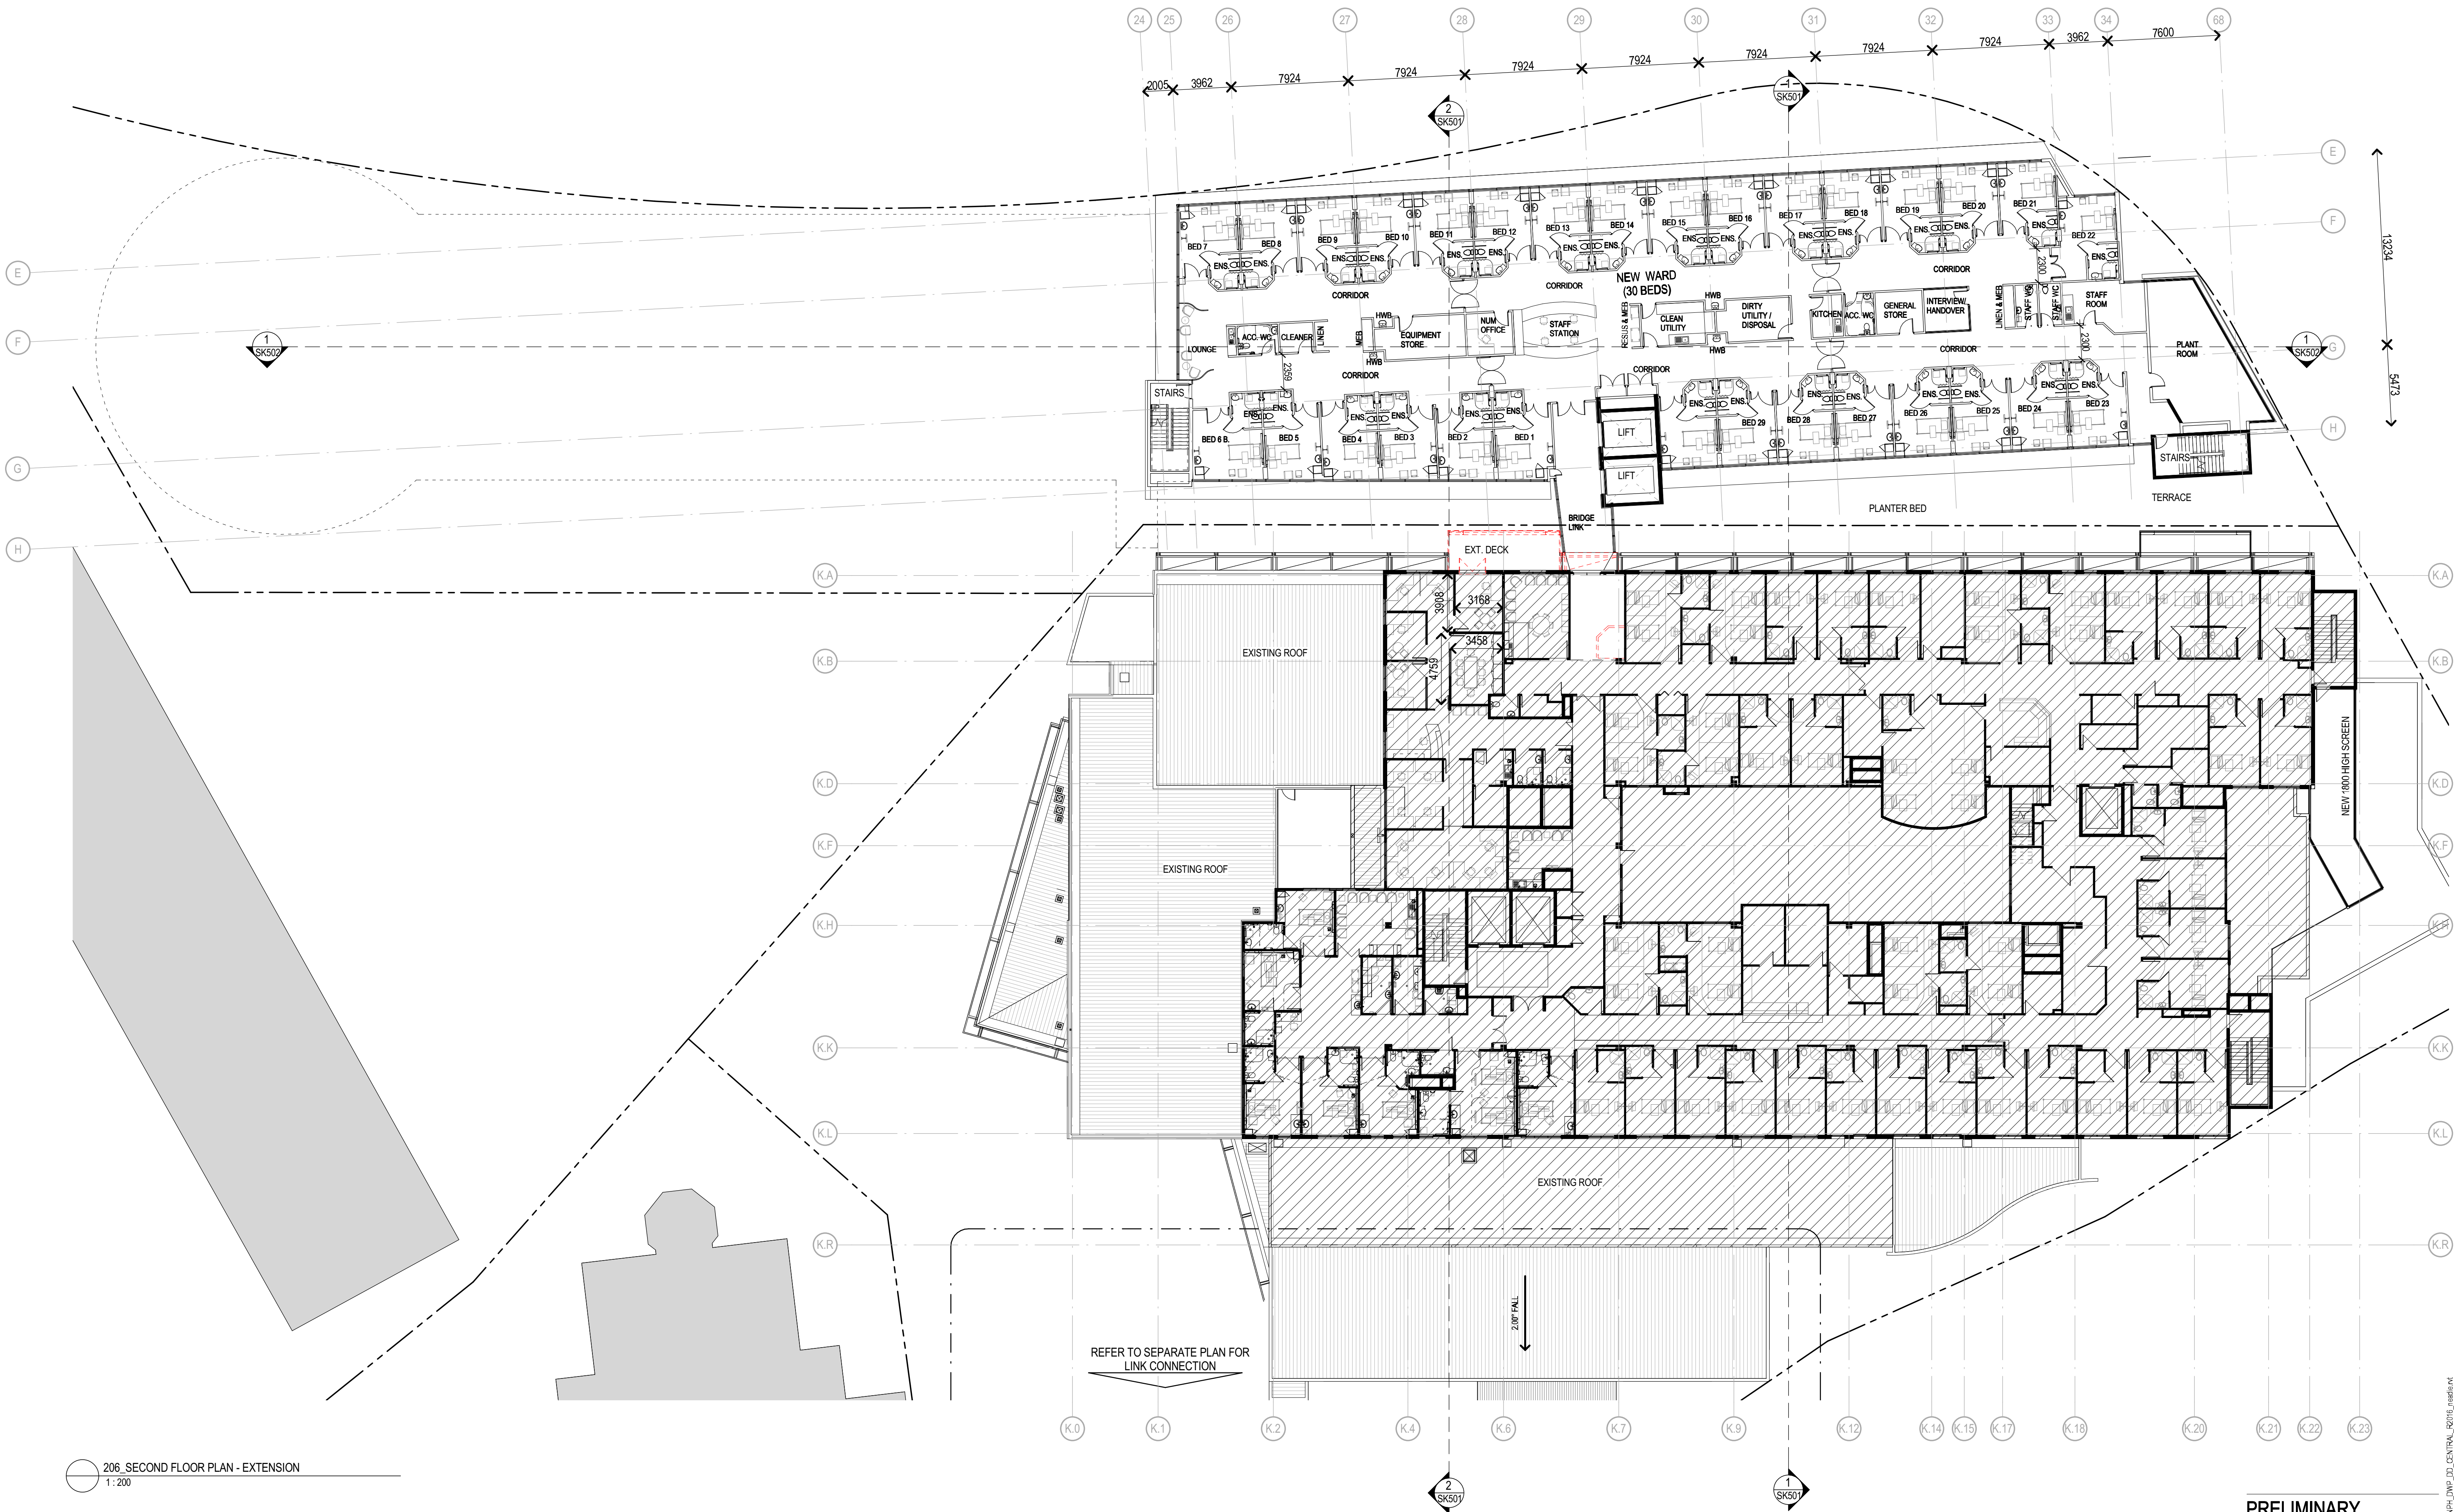

206 SECOND FLOOR PLAN - EXTENSION
1:200

Notes
The information contained in this document is copyright and may not be used or reproduced for any other project or purpose.
Verify all dimensions and levels on site and report any discrepancies to dwp/suters for direction prior to the commencement of work.
Drawings are to be read in conjunction with all other contract documents. Use figured dimensions only. Do not scale from drawings. dwp/suters cannot guarantee the accuracy of content and format for copies of drawings issued electronically.
The completion of the Issue Details Checked and Authorised section is confirmation of the status of the drawing. The drawing shall not be used for construction unless endorsed 'For Construction' and authorised for issue.


Architect
© dwp Australia Pty Ltd
Registered Business Name dwp/suters ABN 37 169 328 018
Robert Macdonald Nominated Architect NSW ARB 4699
www.dwpsuters.com

LEGEND

- EXISTING WALLS TO BE RETAINED
- EXISTING
- ITEMS TO BE DEMOLISHED
- NEW WALLS

LANDSCAPE AREAS -
REFER TO LANDSCAPE
MASTERPLAN REPORT

North

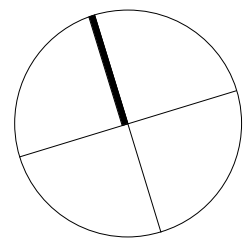


Revisions

Issue	Description	Date	Chk	Auth
G	ISSUE FOR DA	17.08.15	CB	EC
F	ISSUED FOR DA	03.08.15	CB	EC
E	USER GROUP INPUTS	23.07.15	CB	EC
D	REVISED DA SUBMISSION	15.07.15	CB	EC
C	FOURTH FLOOR EXTENSION	06.04.15	CB	EC
B	ISSUED FOR DA	27.02.15	CB	EC
A	DRAFT FOR COORDINATION	18.02.15	KD	EC



Project NEWCASTLE PRIVATE HOSPITAL - EXTENSION & ALTERATIONS	Drawing SECOND FLOOR PLAN - EXTENSION
Client Healthscope	Scale As indicated @ A1
Location 14 LOOKOUT ROAD, NEW LAMBTON HEIGHTS NSW	Date Printed 8/17/2015 5:10:31 PM
Project Number 203046	Drawing Number SK206
Issue G	

PRELIMINARY
NOT TO BE USED DURING CONSTRUCTION

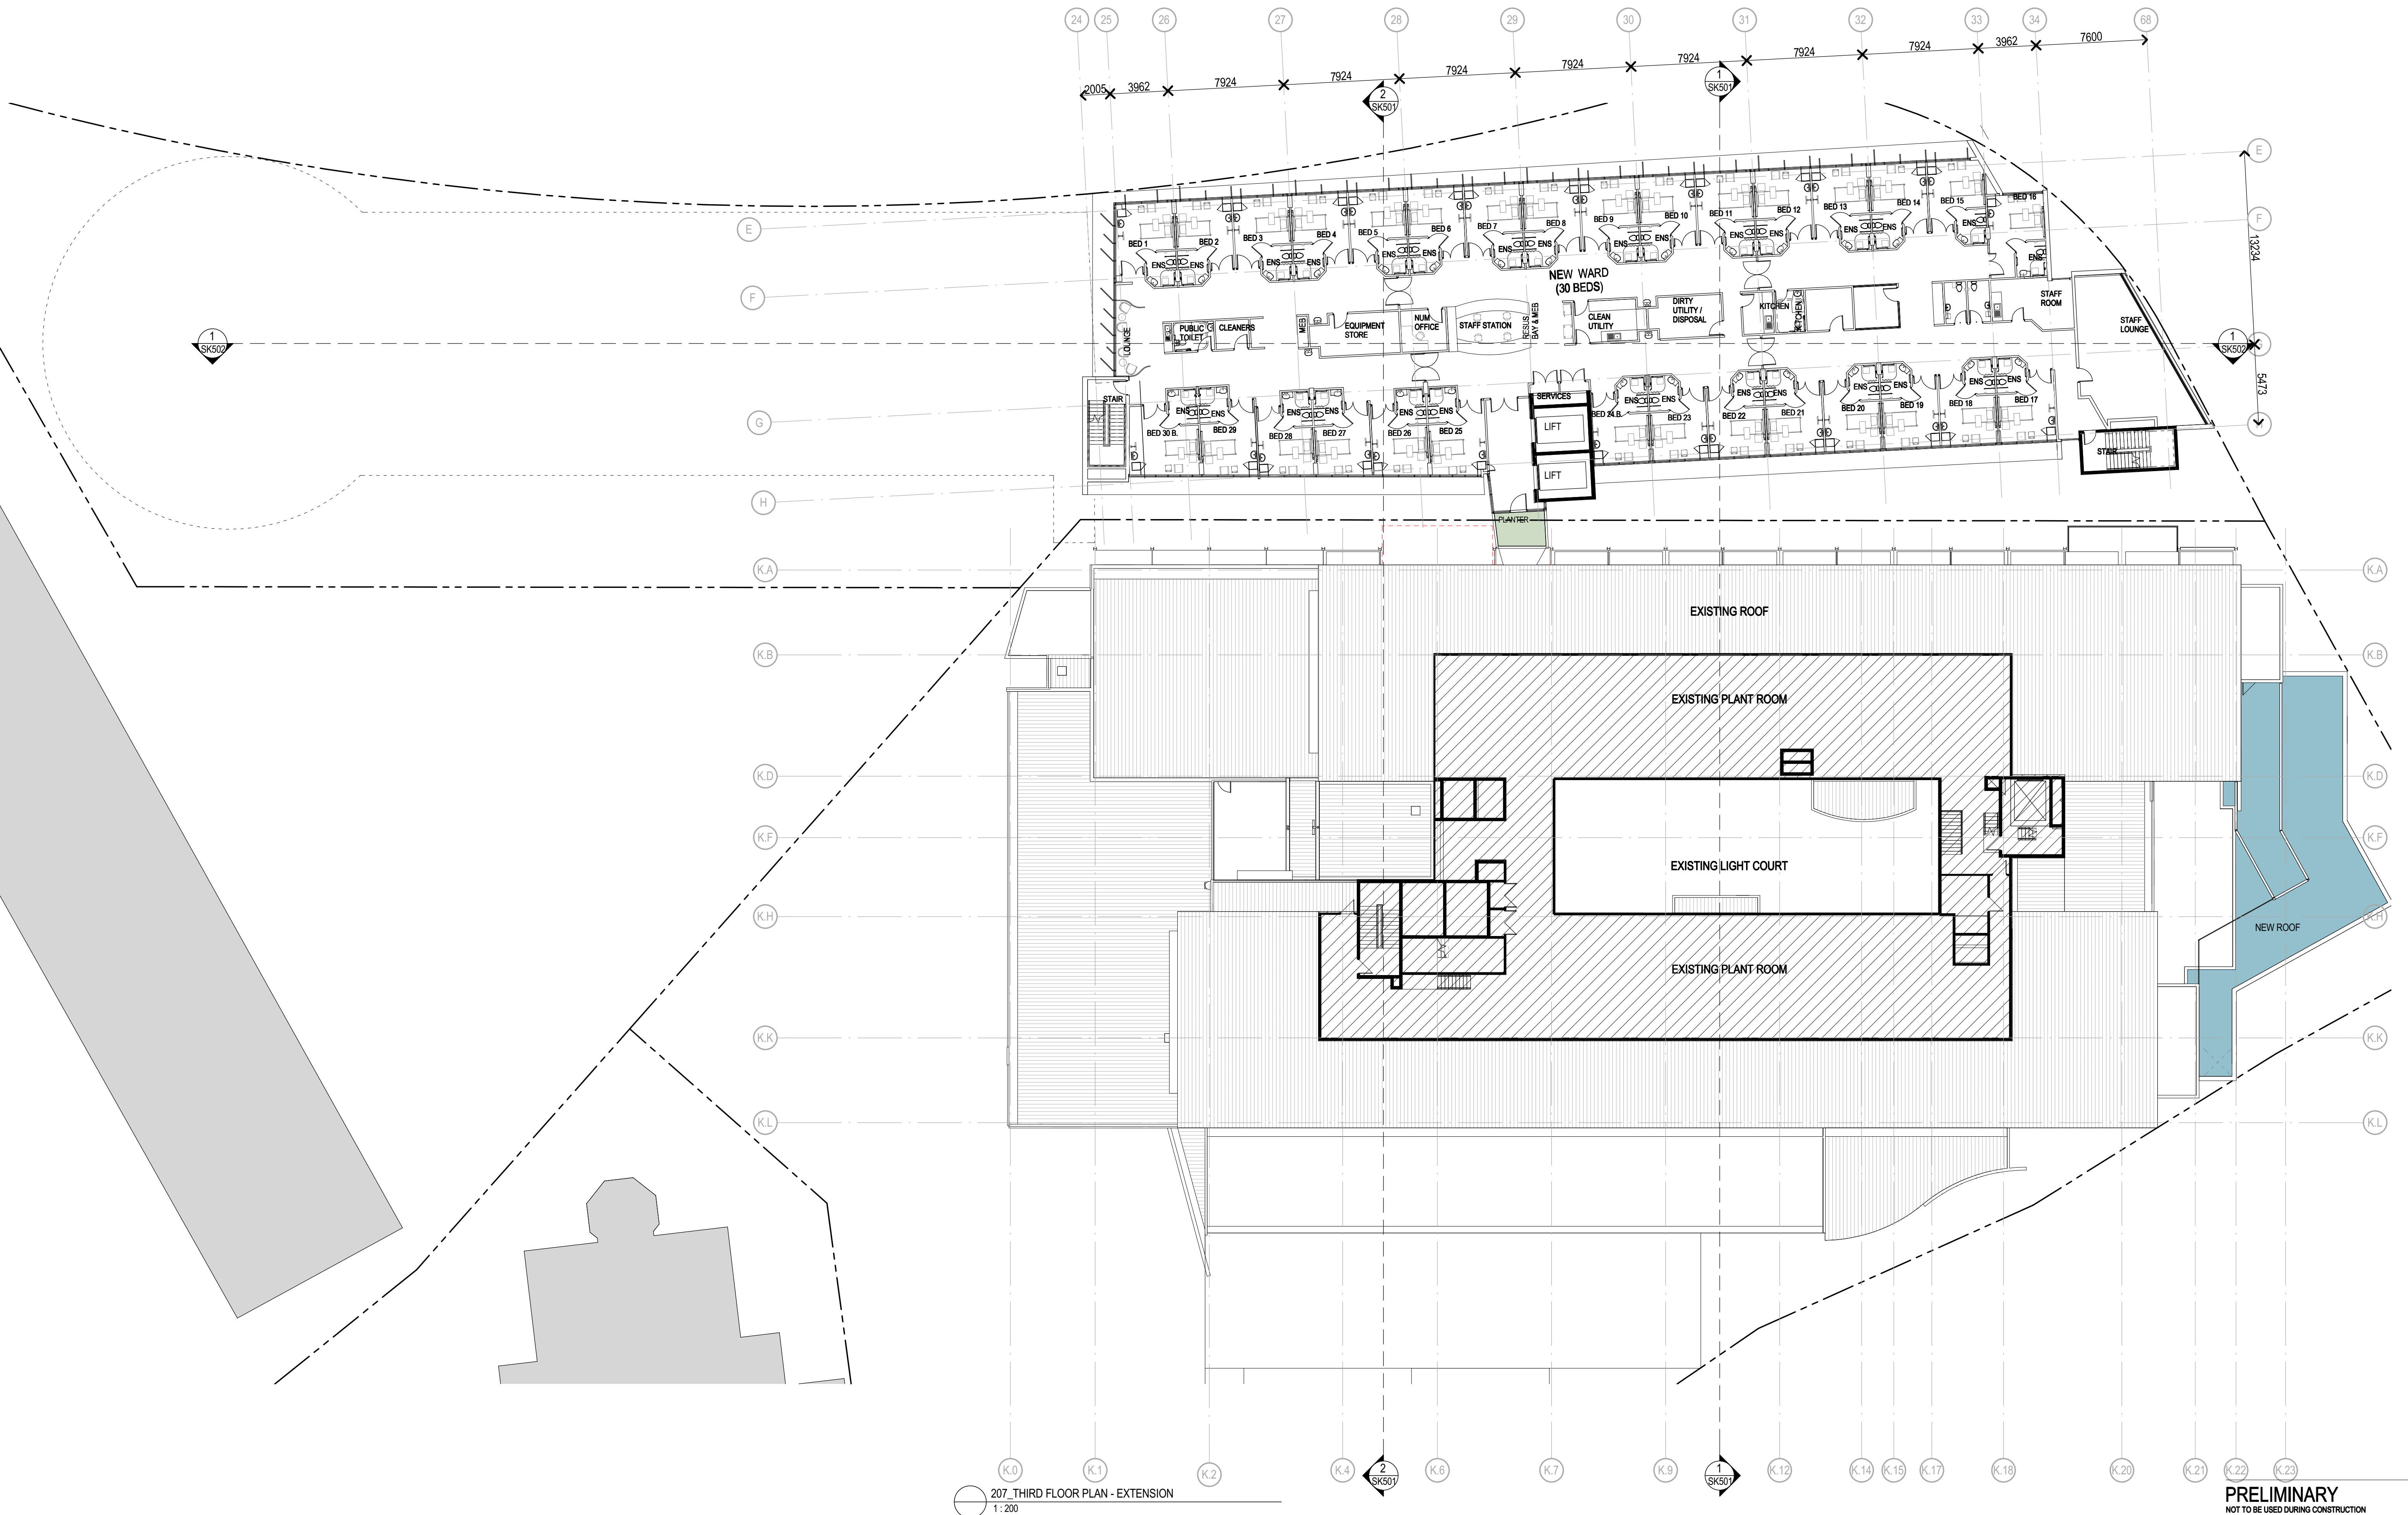

207_THIRD FLOOR PLAN - EXTENSION
1:200

PRELIMINARY
NOT TO BE USED DURING CONSTRUCTION

Notes
The information contained in this document is copyright and may not be used or reproduced for any other project or purpose.
Verify all dimensions and levels on site and report any discrepancies to dwpsutlers for direction prior to the commencement of work.
Drawings are to be read in conjunction with all other contract documents. Use figured dimensions only. Do not scale from drawings. dwpsutlers cannot guarantee the accuracy of content and format for copies of drawings issued electronically.
The completion of the Issue Details Checked and Authorised section is confirmation of the status of the drawing. The drawing shall not be used for construction unless endorsed 'For Construction' and authorised for issue.

Architect
© dwp Australia Pty Ltd
Registered Business Name dwpsutlers ABN 37 169 328 018
Robert Macdonald Nominated Architect NSW ARB 4699
www.dwpsutlers.com

LEGEND

EXISTING WALLS TO BE RETAINED


EXISTING

ITEMS TO BE DEMOLISHED

NEW WALLS

LANDSCAPE AREAS - REFER TO LANDSCAPE MASTERPLAN REPORT

North

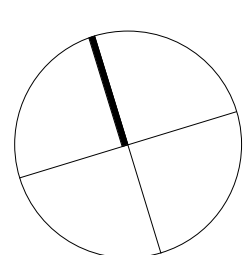

Revisions

Issue	Description	Date	Chk	Auth
F	ISSUE FOR DA	17.08.15	CB	EC
E	ISSUED FOR DA	03.08.15	CB	EC
D	REVISED DA SUBMISSION	15.07.15	CB	EC
C	FOURTH FLOOR EXTENSION	06.04.15	CB	EC
B	ISSUED FOR DA	27.02.15	CB	EC
A	DRAFT FOR COORDINATION	18.02.15	KD	EC



Project
NEWCASTLE PRIVATE HOSPITAL - EXTENSION & ALTERATIONS

Client
Healthscope

Location
14 LOOKOUT ROAD,
NEW LAMBTON HEIGHTS NSW

Drawing
THIRD FLOOR PLAN - EXTENSION


Scale
As indicated @ A1

Date Printed
8/17/2015 5:10:52 PM

Project Number
203046

Drawing Number
SK207

Issue
F

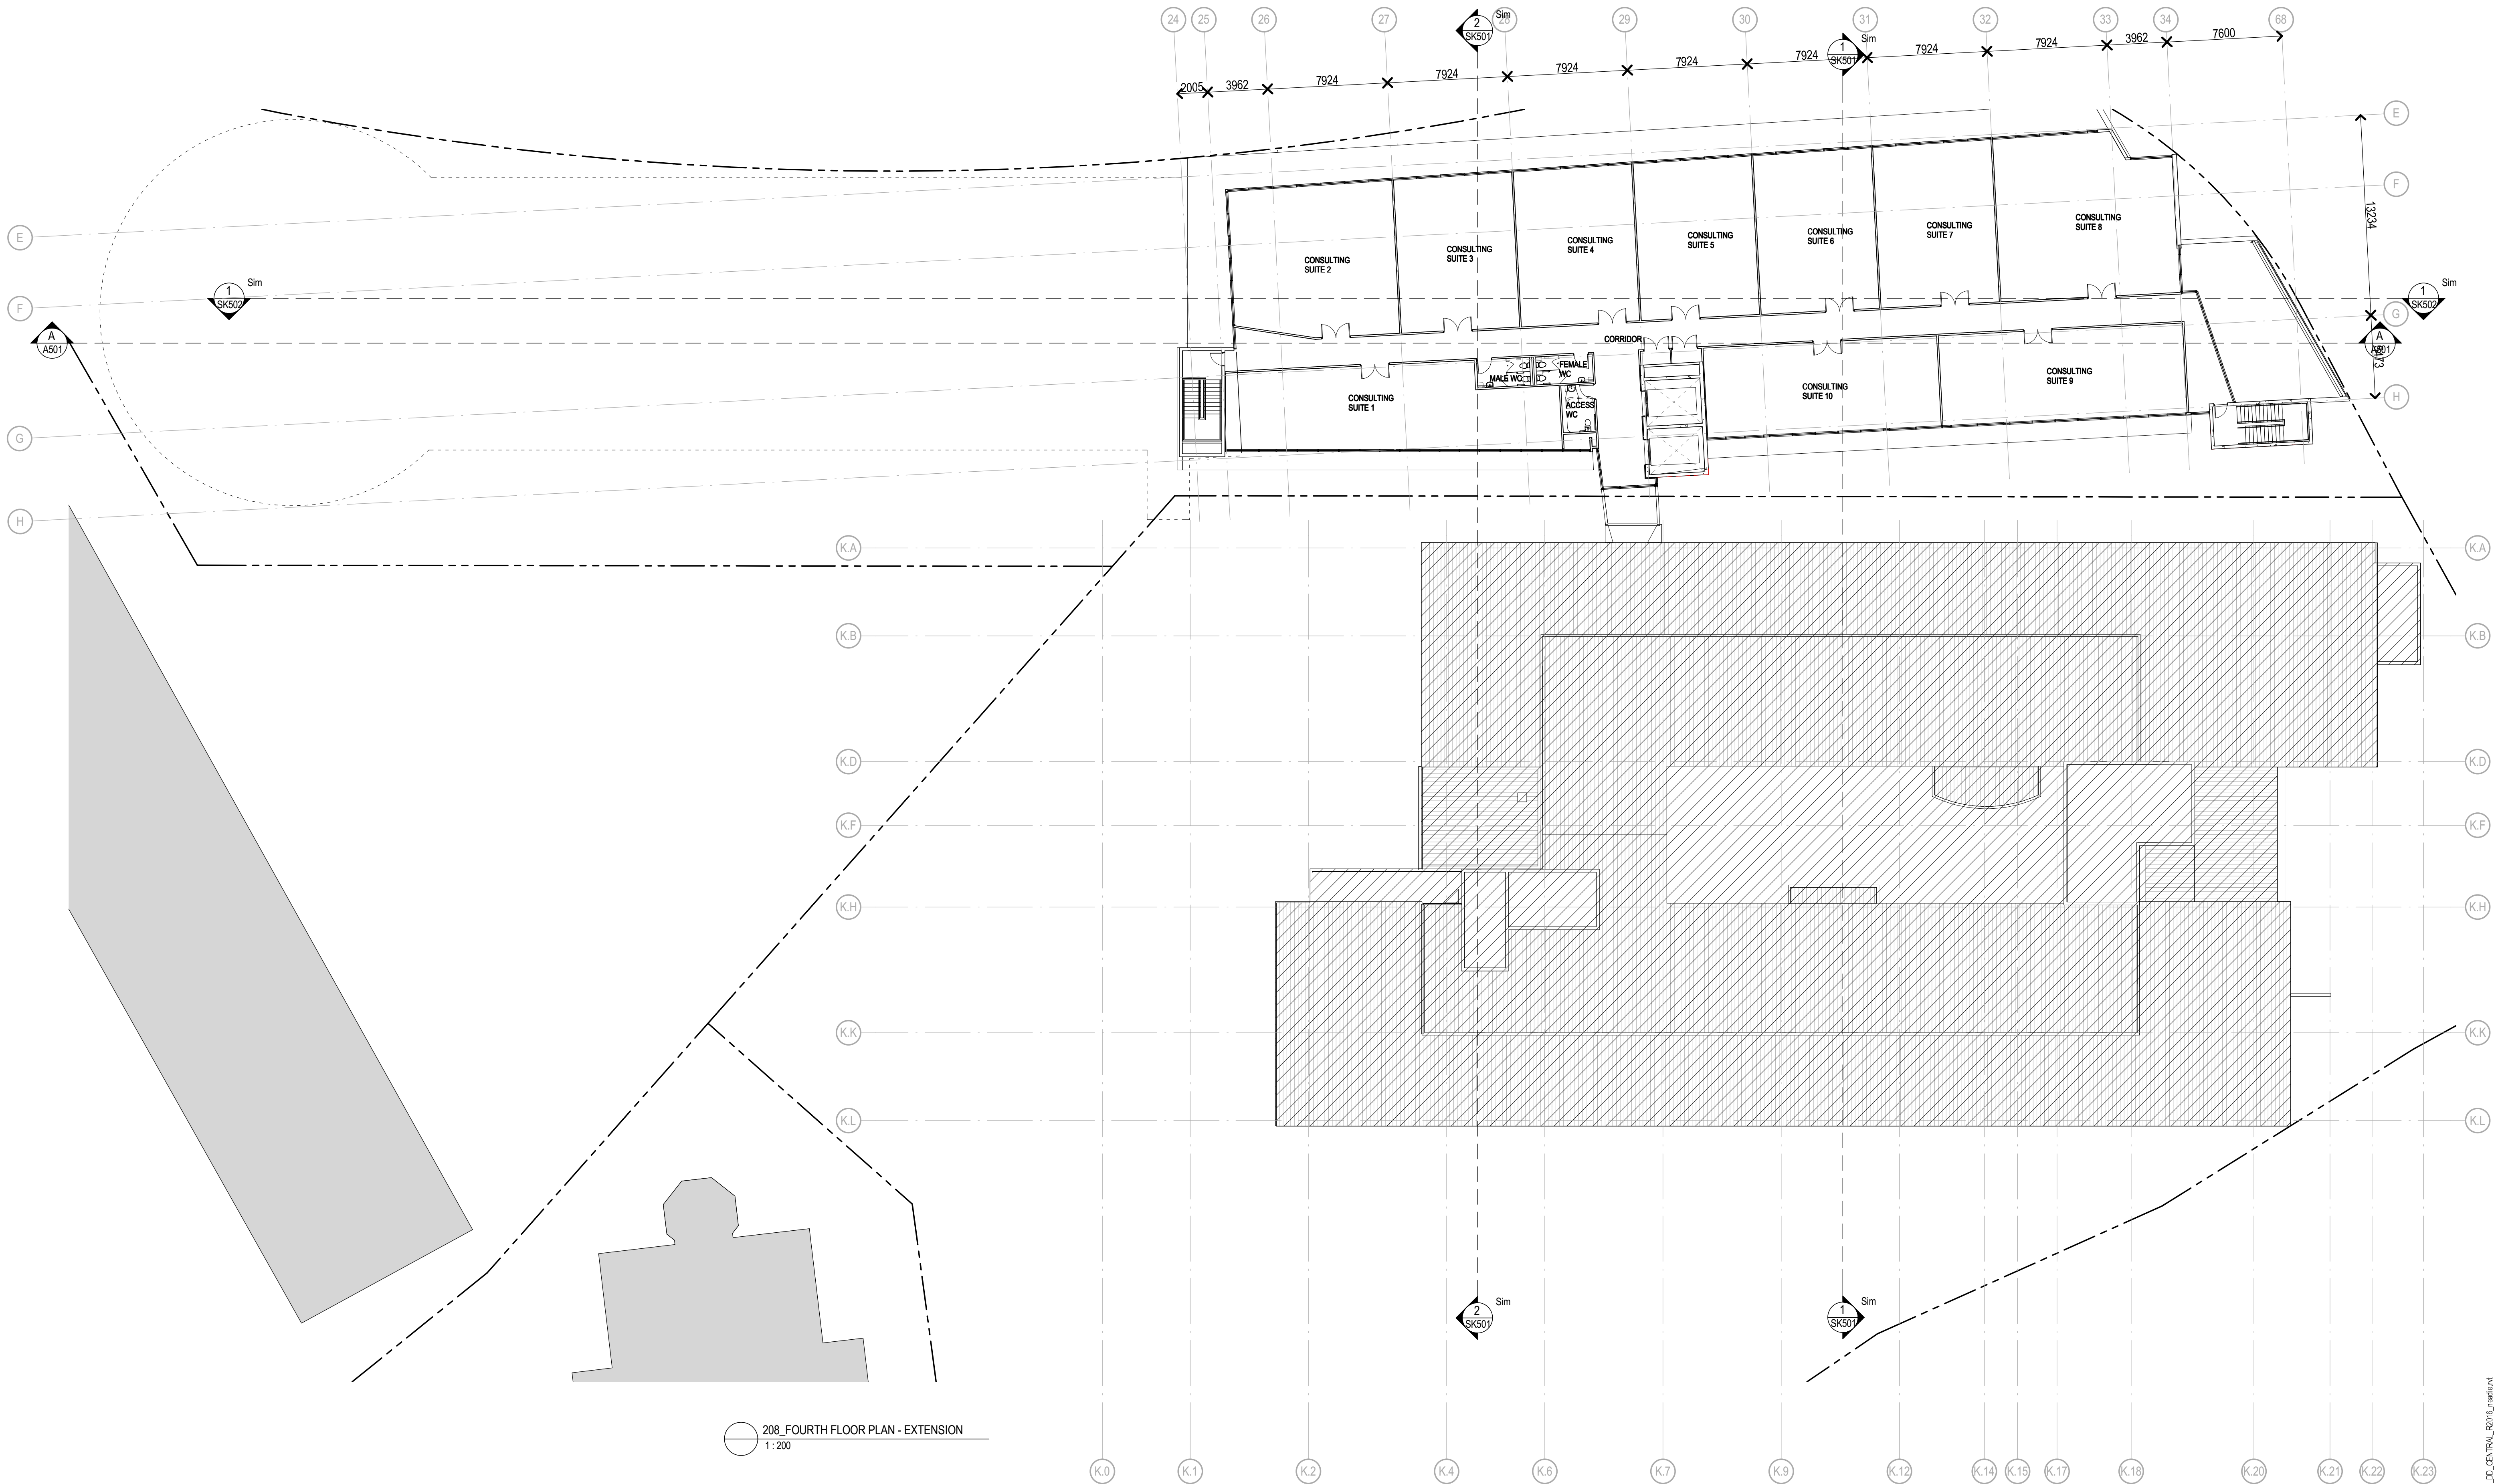

208_FOURTH FLOOR PLAN - EXTENSION
1:200

PRELIMINARY
NOT TO BE USED DURING CONSTRUCTION


Notes
The information contained in this document is copyright and may not be used or reproduced for any other project or purpose.
Verify all dimensions and levels on site and report any discrepancies to dwp/suters for direction prior to the commencement of work.
Drawings are to be read in conjunction with all other contract documents. Use figured dimensions only. Do not scale from drawings. dwp/suters cannot guarantee the accuracy of content and format for copies of drawings issued electronically.
The completion of the Issue Details Checked and Authorised section is confirmation of the status of the drawing. The drawing shall not be used for construction unless endorsed 'For Construction' and authorised for issue.

Architect
© dwp Australia Pty Ltd
Registered Business Name dwp/suters ABN 37 169 328 018
Robert Macdonald Nominated Architect NSW ARB 4699
www.dwpsuters.com

LEGEND

- EXISTING WALLS TO BE RETAINED
- EXISTING
- ITEMS TO BE DEMOLISHED
- NEW WALLS

LANDSCAPE AREAS -
REFER TO LANDSCAPE
MASTERPLAN REPORT

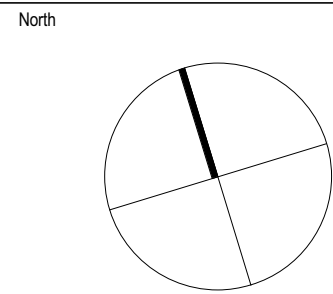

Revisions				
Issue	Description	Date	Chk	Auth
D	ISSUE FOR DA	17.08.15	CB	EC
C	ISSUED FOR DA	03.08.15	CB	EC
B	REVISED DA SUBMISSION	15.07.15	CB	EC
A	FOURTH FLOOR EXTENSION	06.04.15	CB	EC



Project NEWCASTLE PRIVATE HOSPITAL - EXTENSION & ALTERATIONS		Drawing FOURTH FLOOR PLAN - EXTENSION	
Client Healthscope		Scale As indicated @ A1	Date Printed 8/17/2015 5:10:59 PM
Location 14 LOOKOUT ROAD, NEW LAMBTON HEIGHTS NSW		Project Number 203046	Drawing Number SK208
		Issue D	

C:\projects\NE-VT\local\2016\203046_NPH_LWP_DD_CENTRAL_R2016_read.nc