




3 016_PROPOSED SHADOW IMPACT DIAGRAM_9AM 22 JUNE
SK401 1:1000

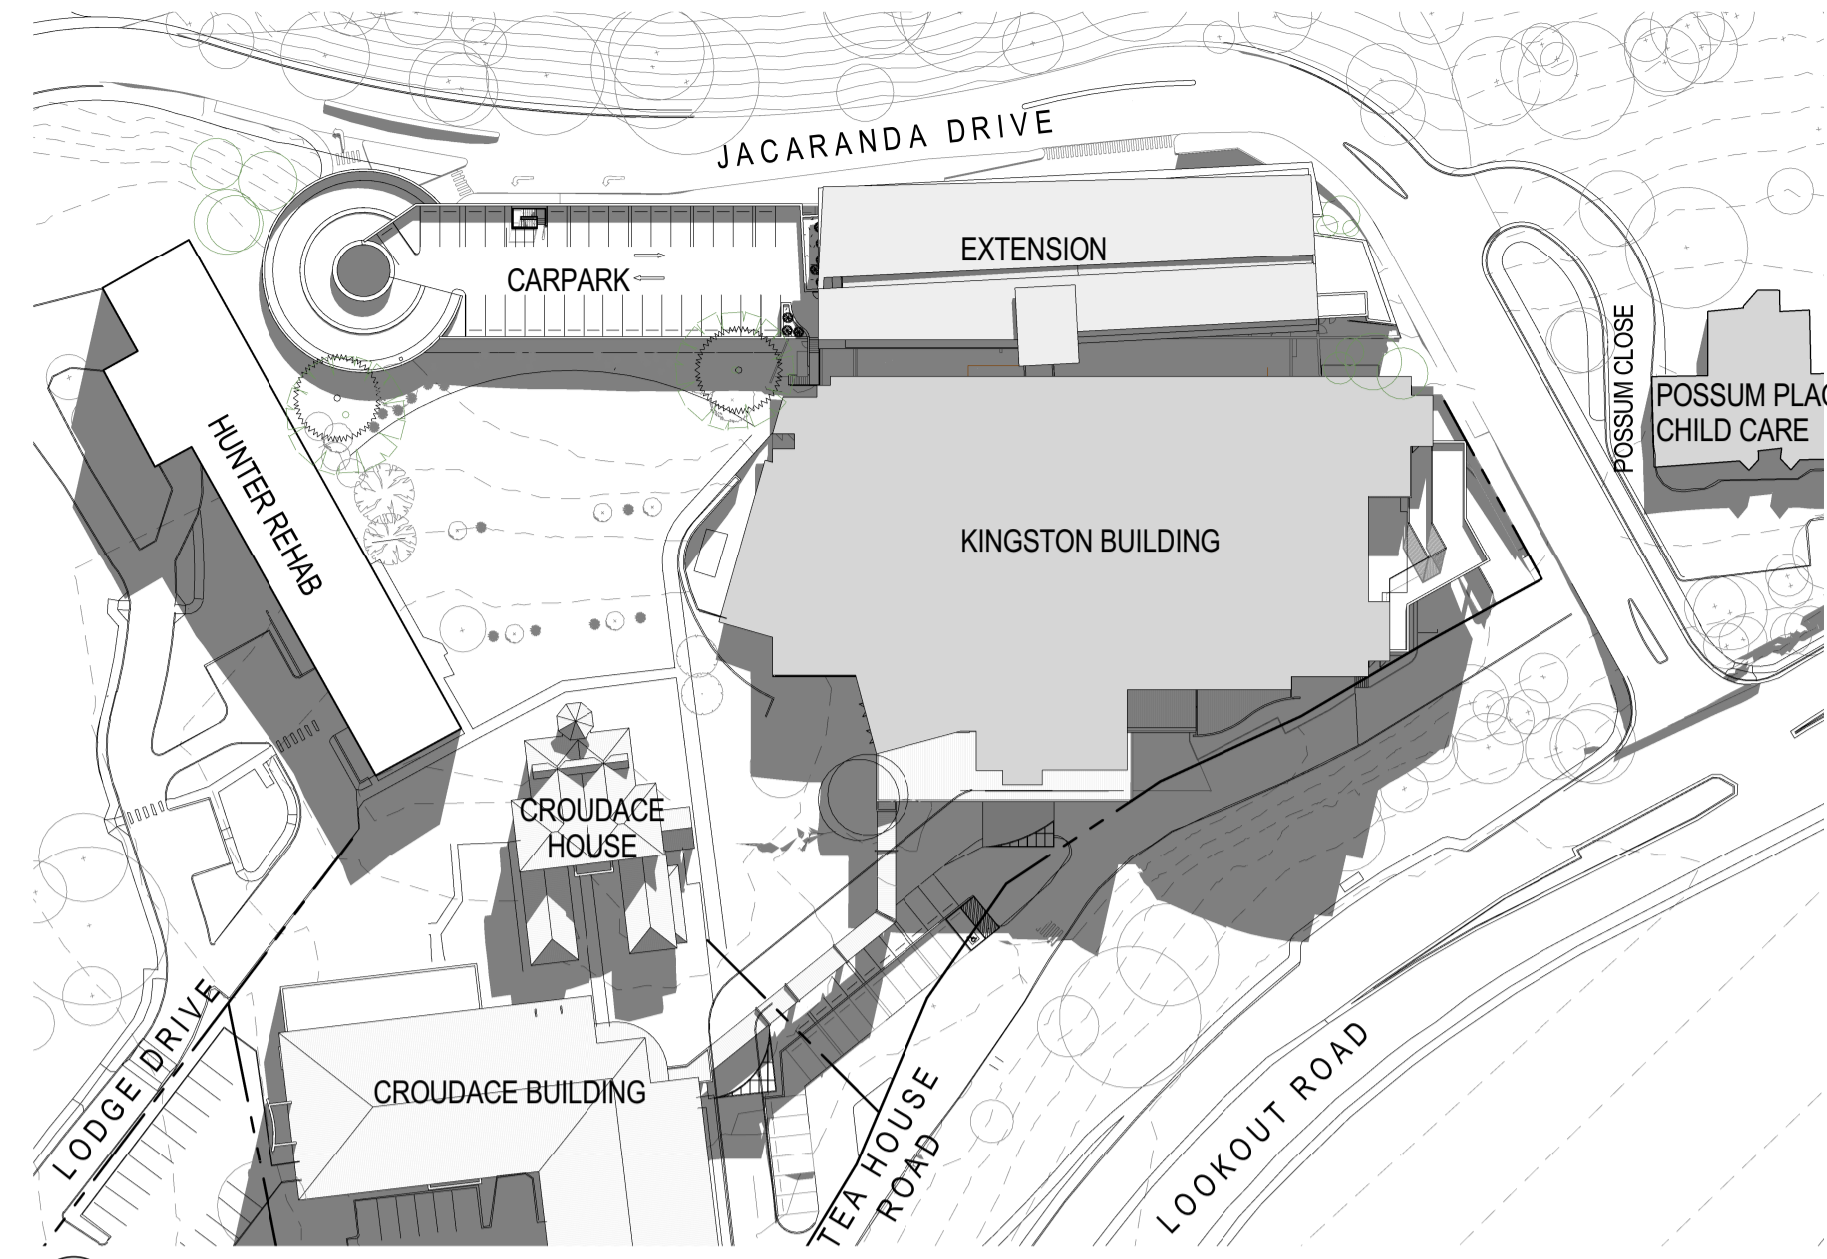


4 016_PROPOSED SHADOW IMPACT DIAGRAM_10AM 22 JUNE
SK401 1:1000

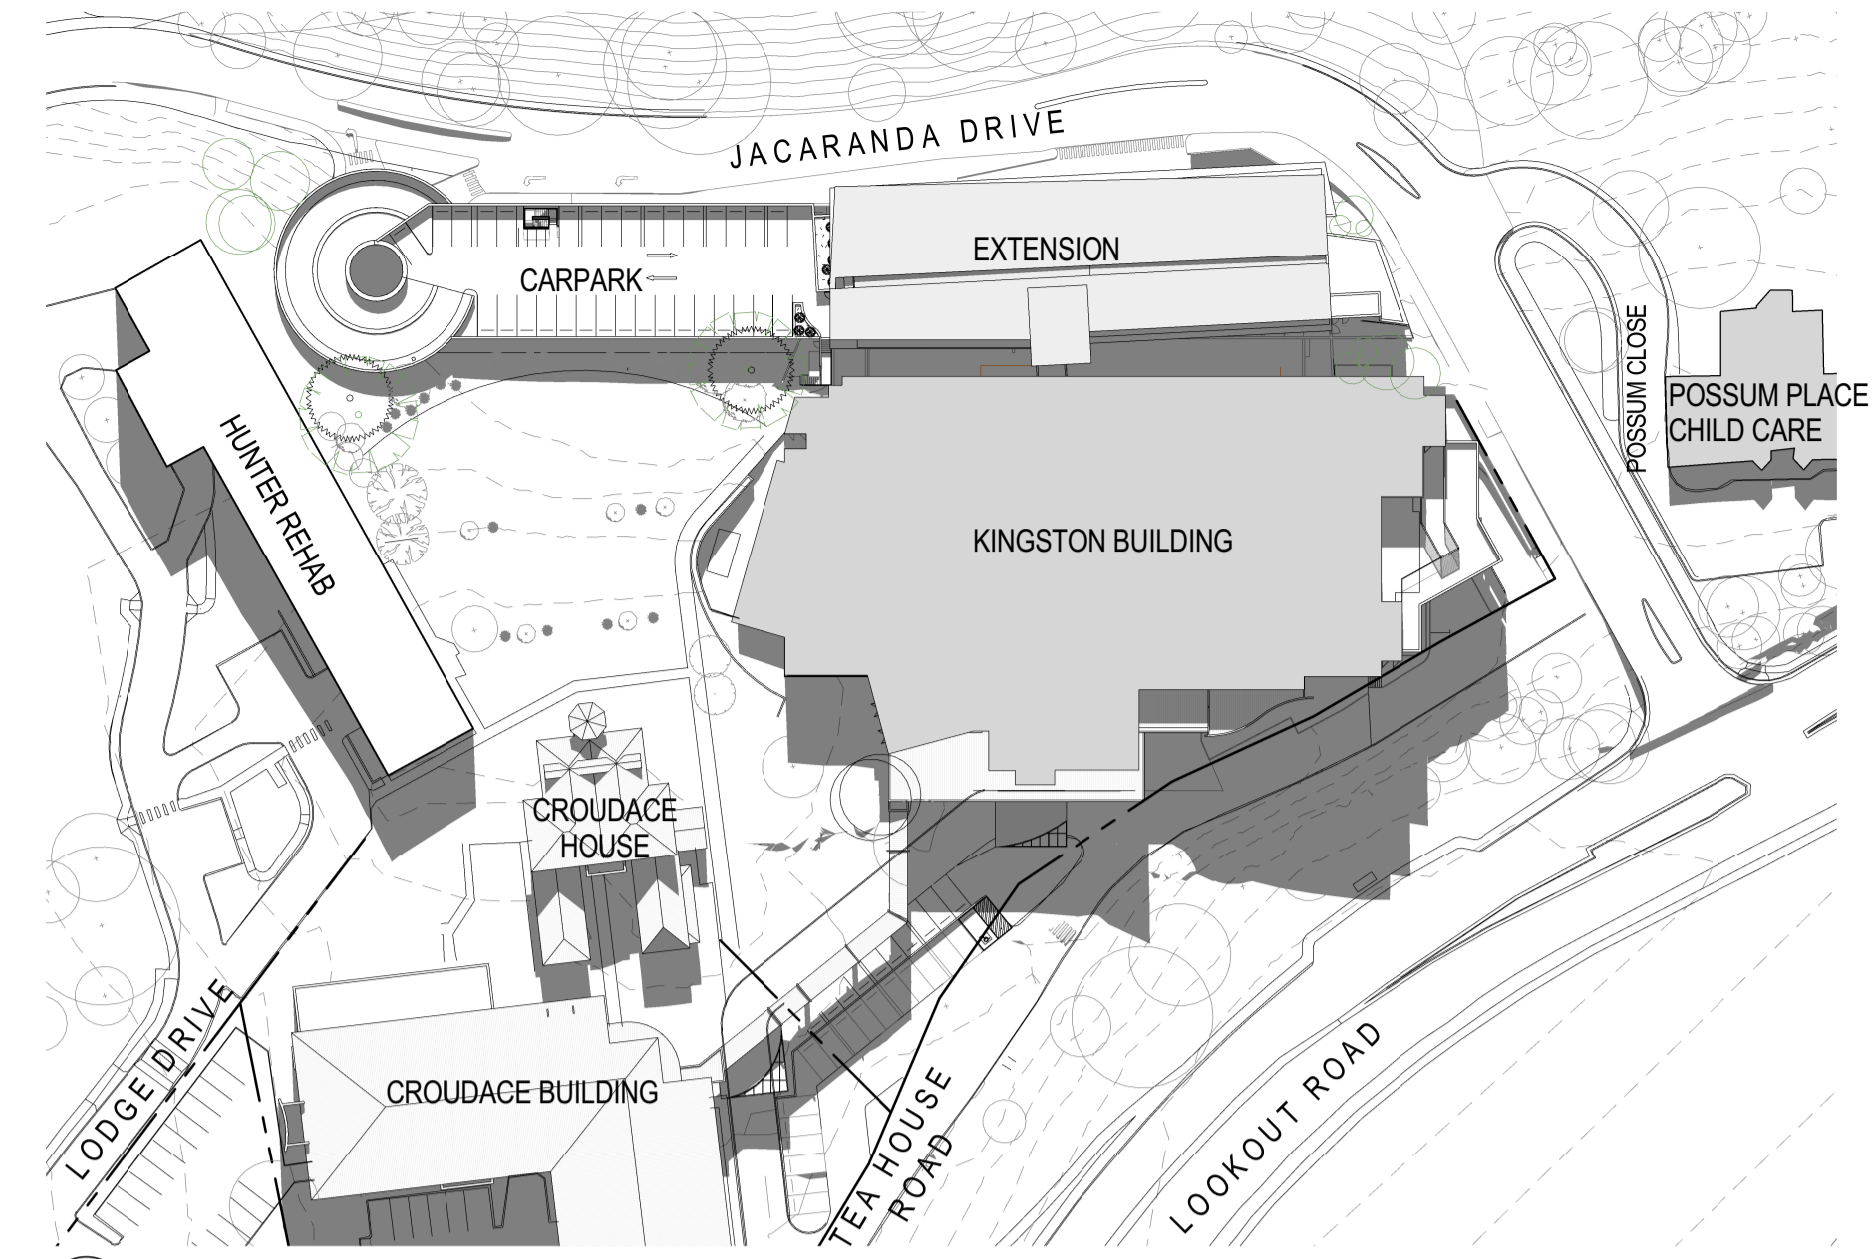


5 016_PROPOSED SHADOW IMPACT DIAGRAM_11AM 22 JUNE
SK401 1:1000

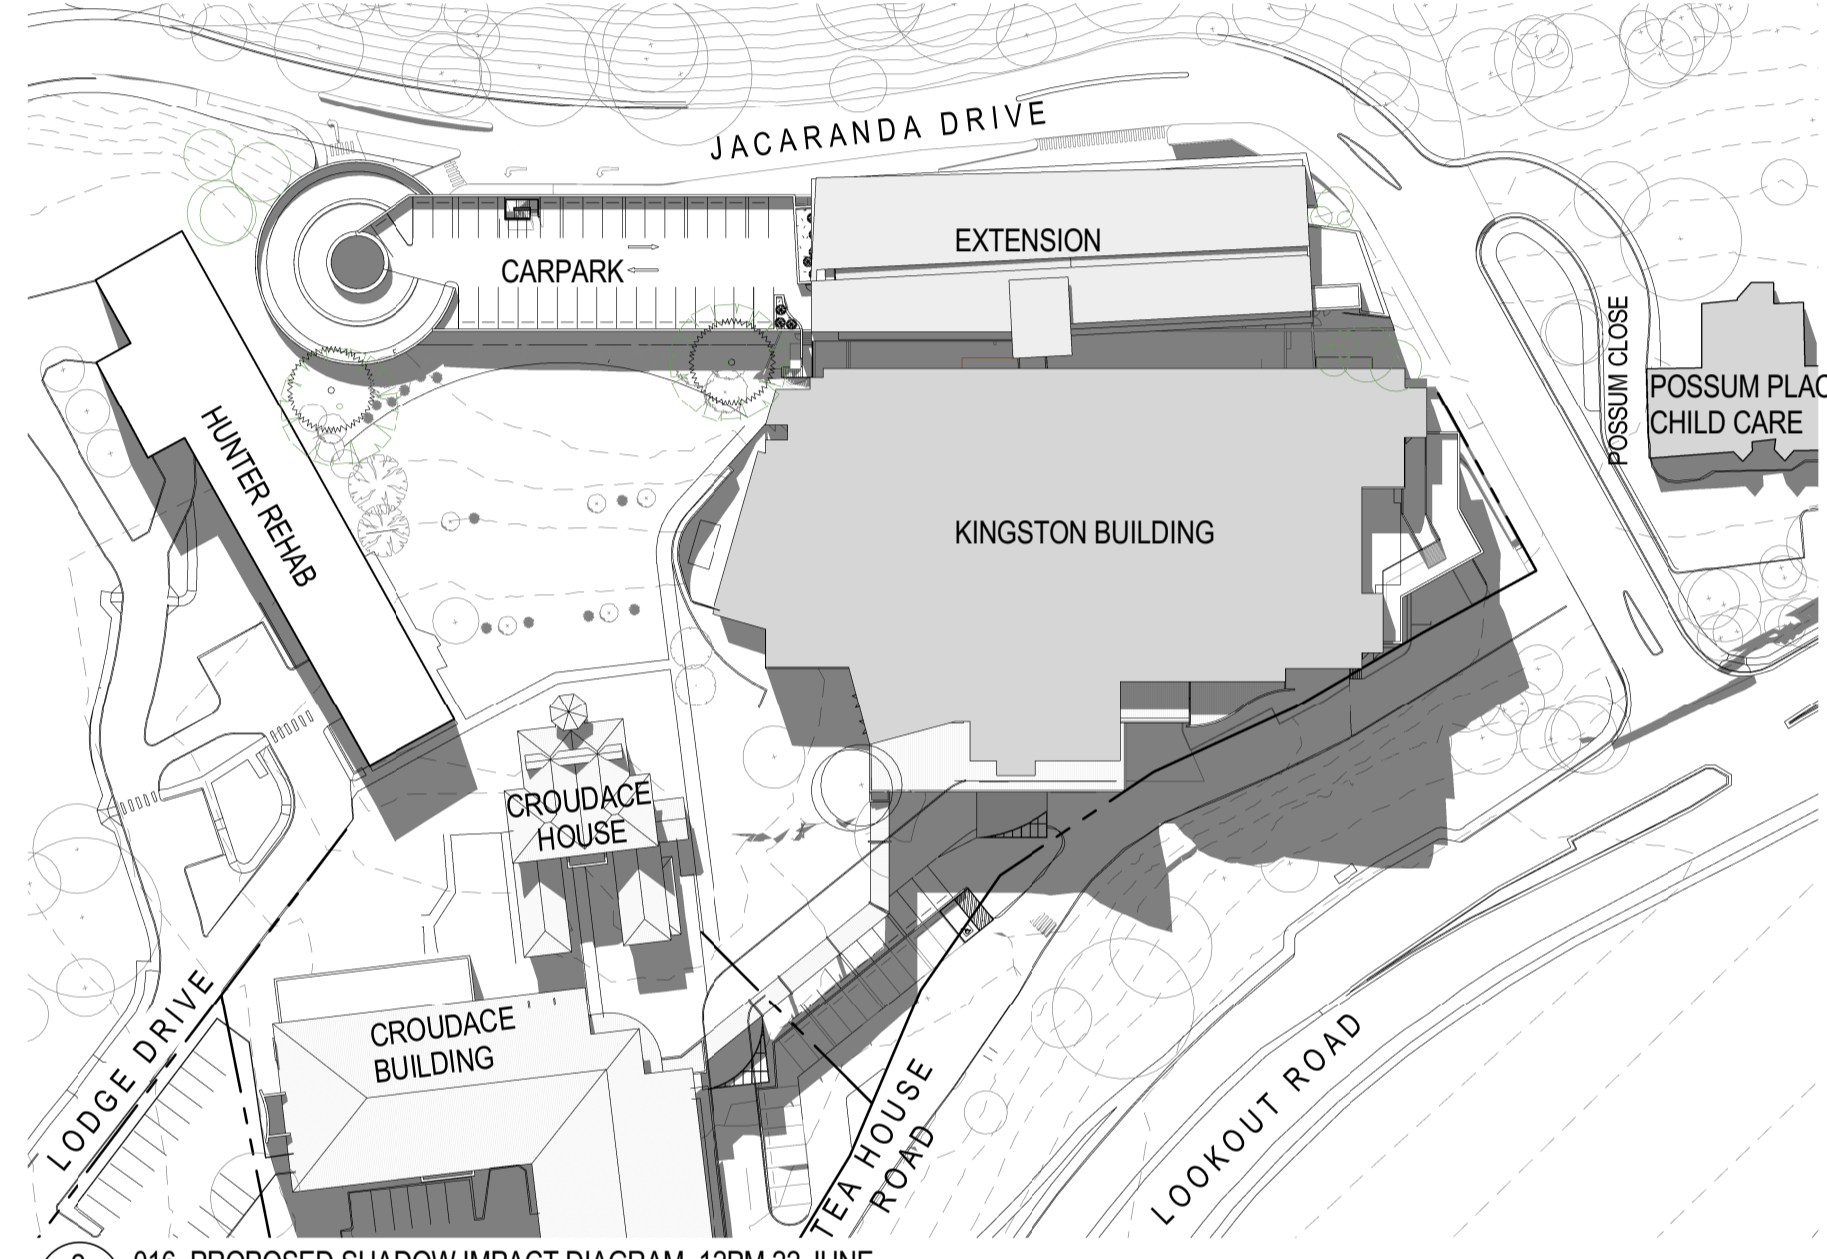


2 016_PROPOSED SHADOW IMPACT DIAGRAM_12PM 22 JUNE
SK401 1:1000

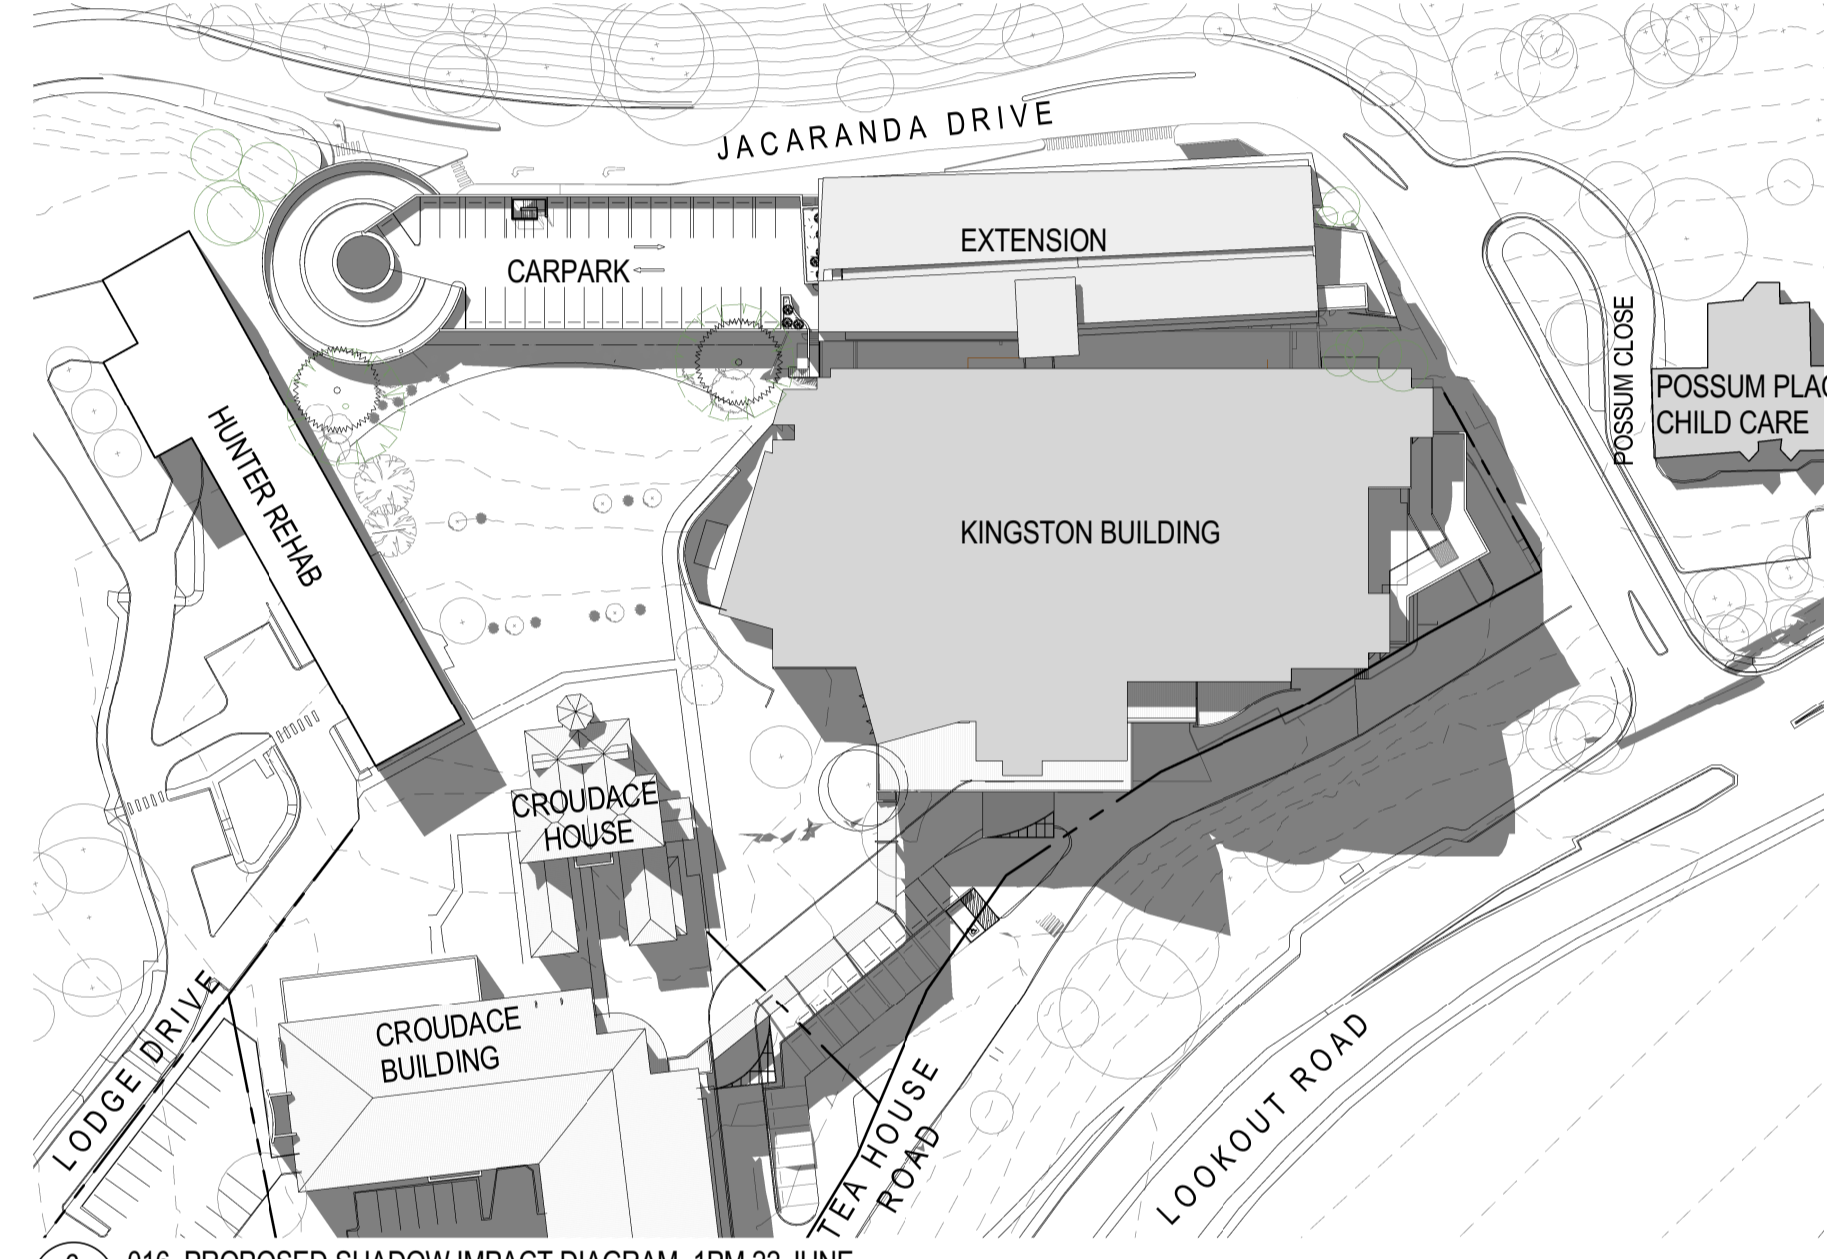

6 016_PROPOSED SHADOW IMPACT DIAGRAM_1PM 22 JUNE
SK401 1:1000

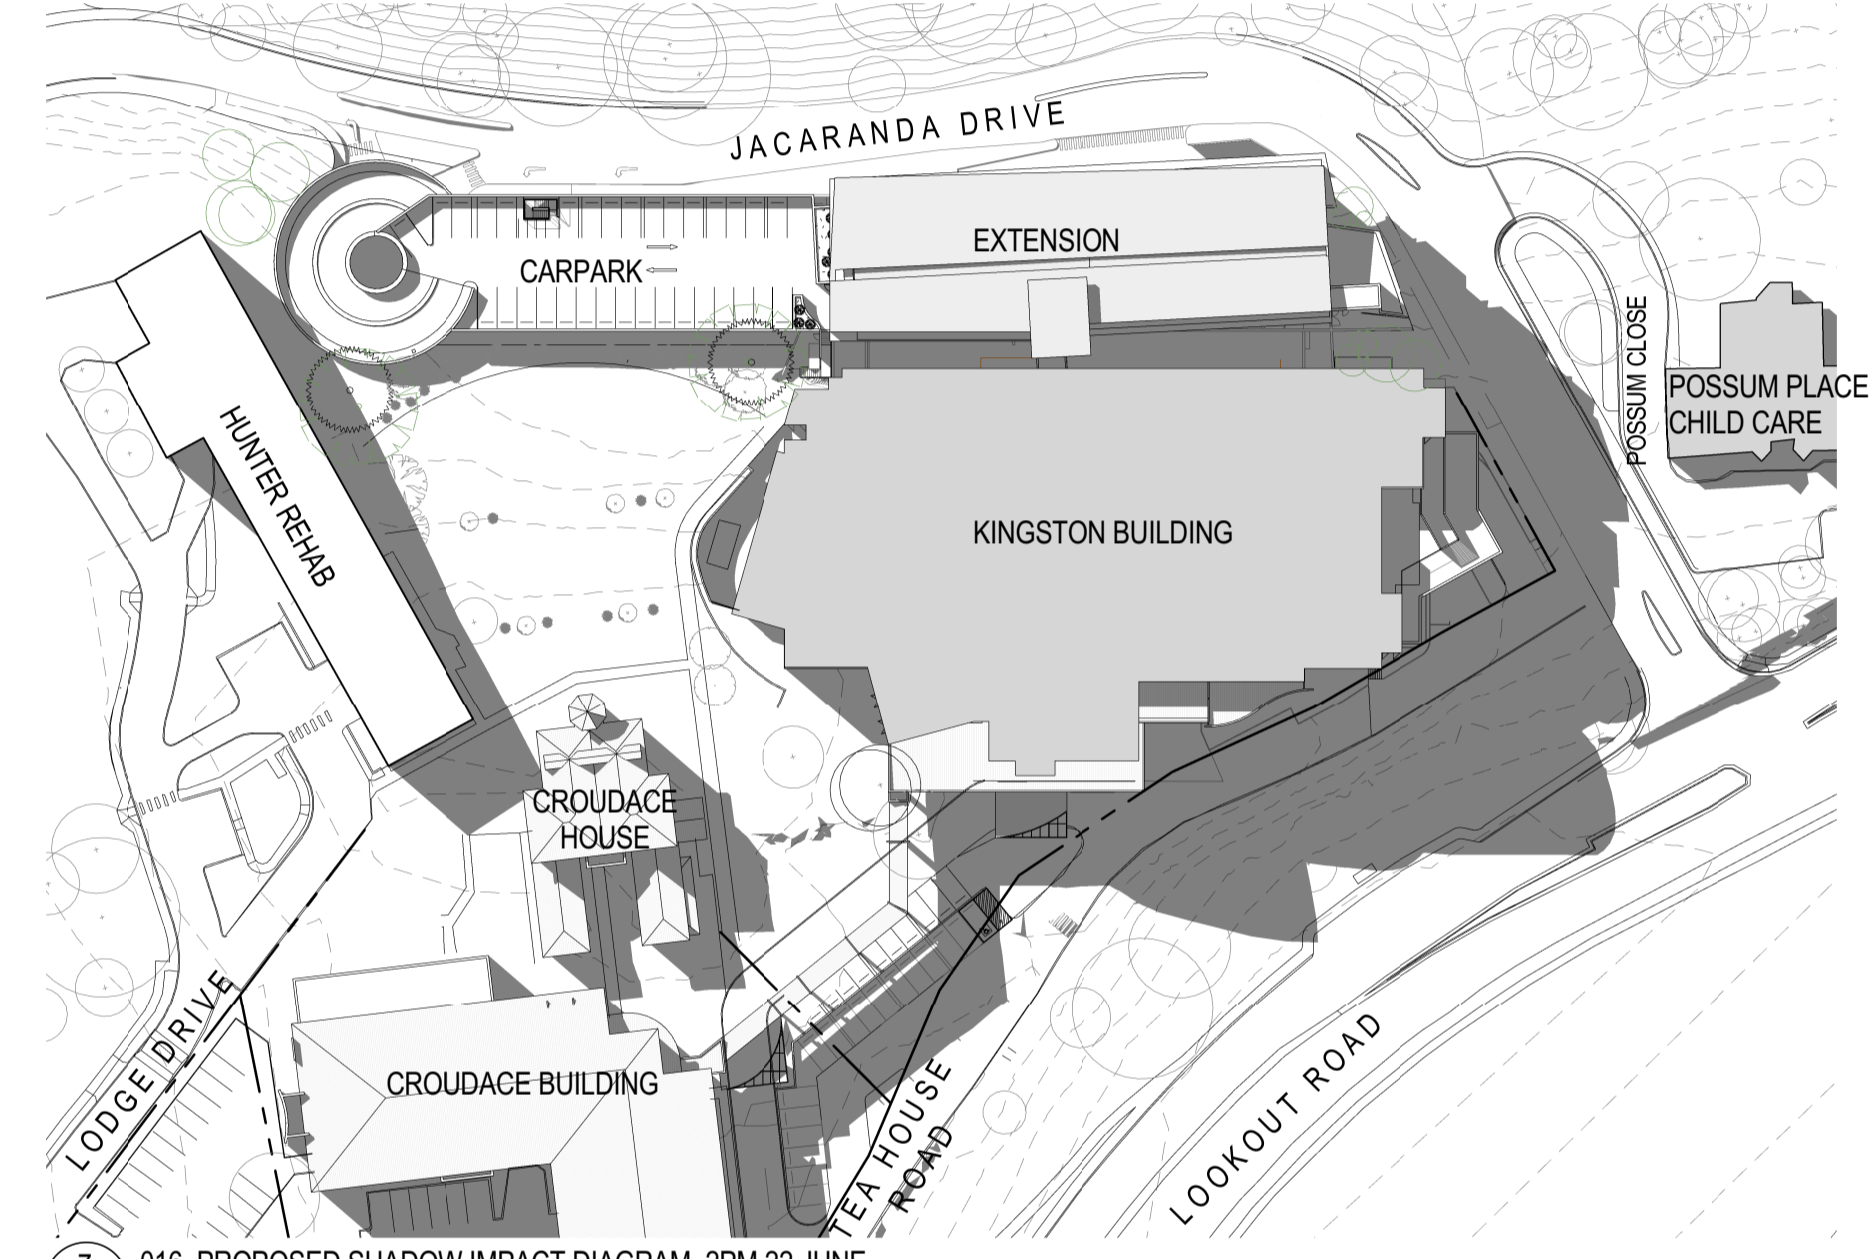


7 016_PROPOSED SHADOW IMPACT DIAGRAM_2PM 22 JUNE
SK401 1:1000

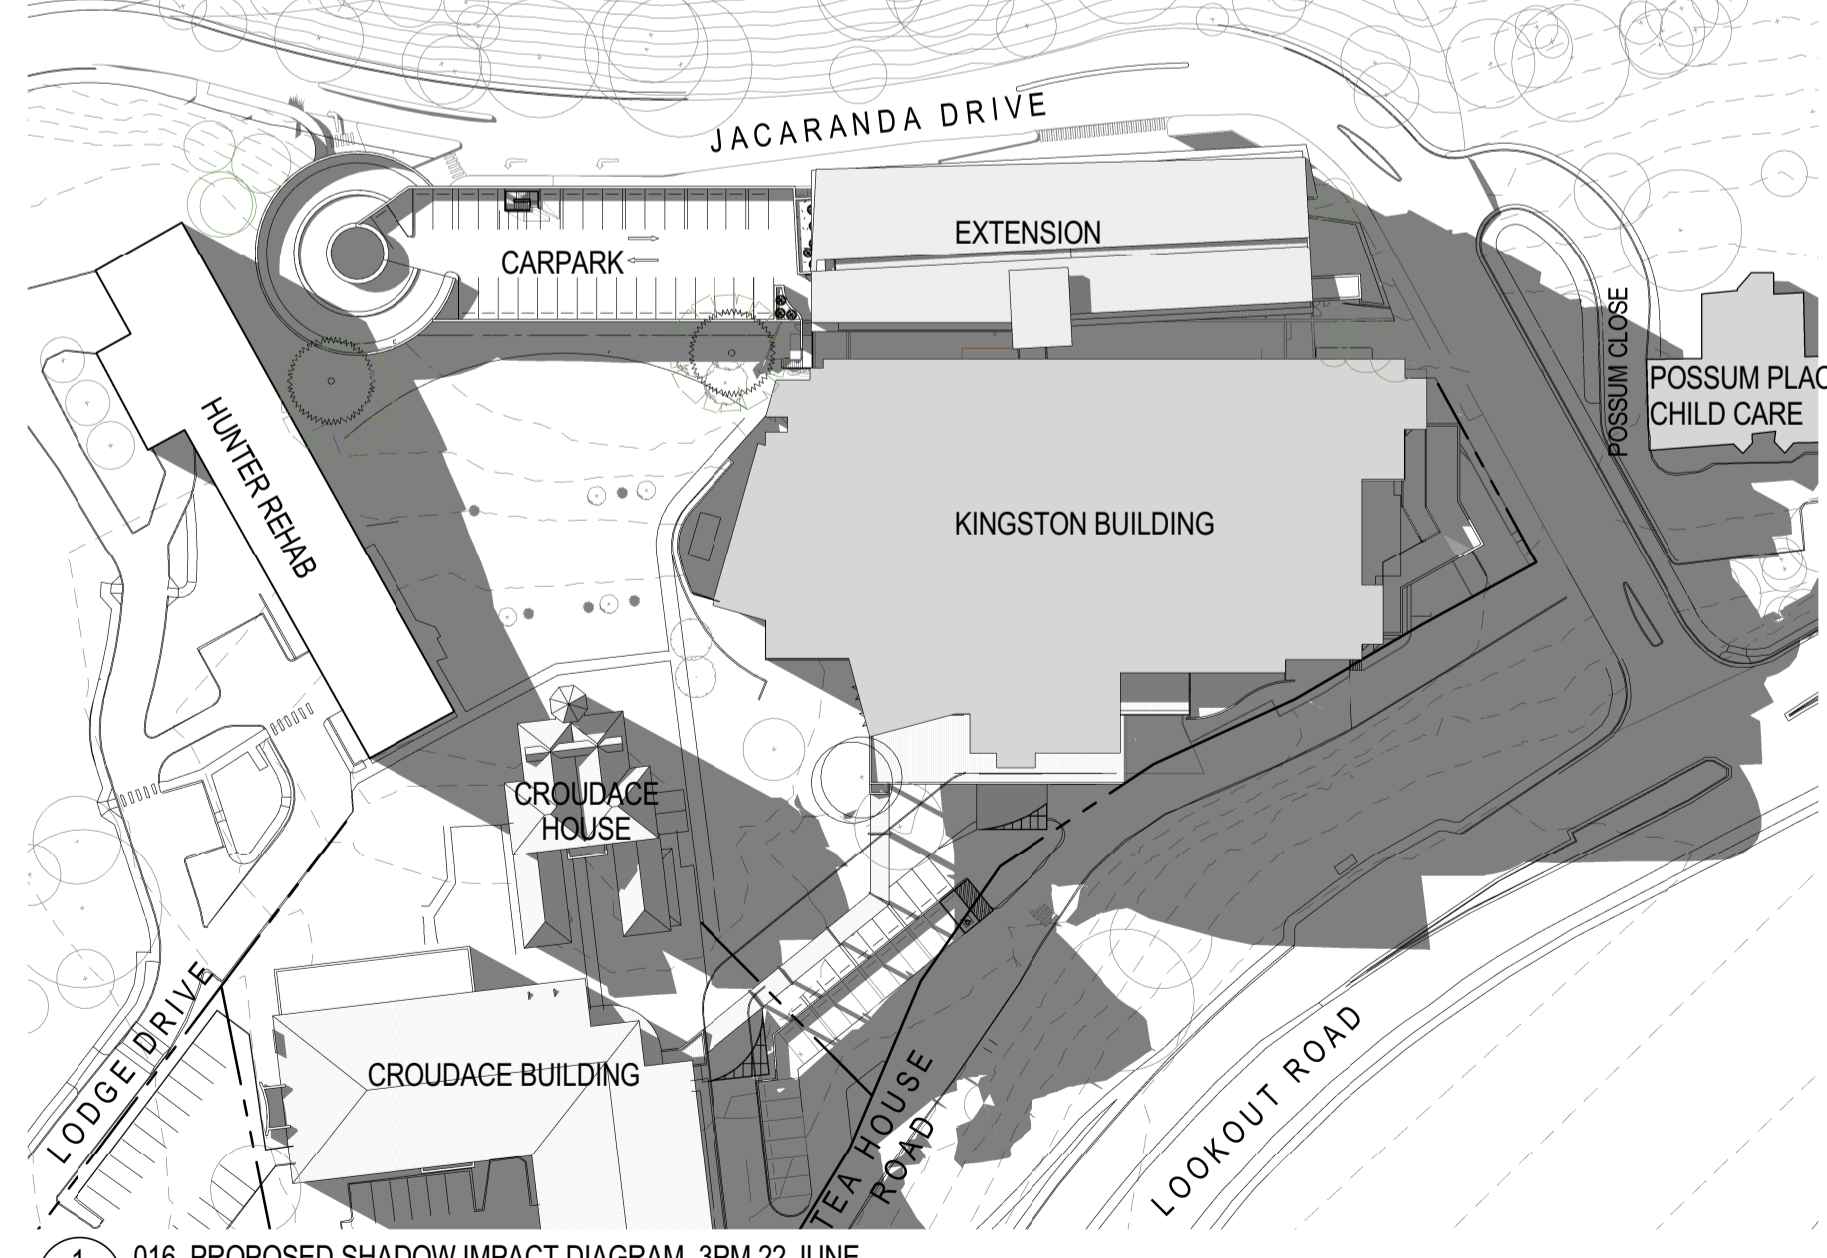

1 016_PROPOSED SHADOW IMPACT DIAGRAM_3PM 22 JUNE
SK401 1:1000

Notes
The information contained in this document is copyright and may not be used or reproduced for any other project or purpose.
Verify all dimensions and levels on site and report any discrepancies to dwp@suters for direction prior to the commencement of work.
Drawings are to be read in conjunction with all other contract documents. Use figured dimensions only. Do not scale from drawings. dwp@suters cannot guarantee the accuracy of content and format for copies of drawings issued electronically.
The completion of the Issue Details Checked and Authorised section is confirmation of the status of the drawing. The drawing shall not be used for construction unless endorsed 'For Construction' and authorised for issue.


Architect
© dwp Australia Pty Ltd
Registered Business Name dwp@suters ABN 37 169 328 018
Robert Marsden Nominated Architect NSW AFB 4099
www.dwp@suters.com

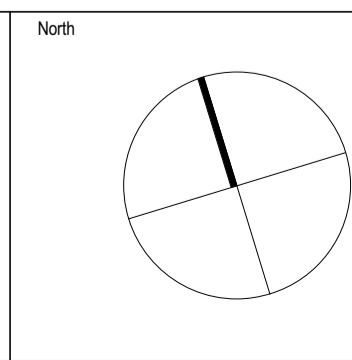

Revisions			
Issue	Description	Date	Chk Auth
C	REVISED DA SUBMISSION	15.07.15	CB EC
B	FOURTH FLOOR EXTENSION	06.04.15	CB EC
A	ISSUED FOR DA	27.02.15	CB EC




PRELIMINARY NOT TO BE USED DURING CONSTRUCTION	
Project NEWCASTLE PRIVATE HOSPITAL - ALTERATIONS	Drawing SUNSHADOW DIAGRAMS - PROPOSED
Client HEALTHSCOPE	Scale 1:1000 @ A1
Location 14 LOOKOUT ROAD, NEW LAMBTON HEIGHTS NSW	Date Printed 7/15/2015 4:29:41 PM
Project Number 203046	Drawing Number SK016
	Issue C

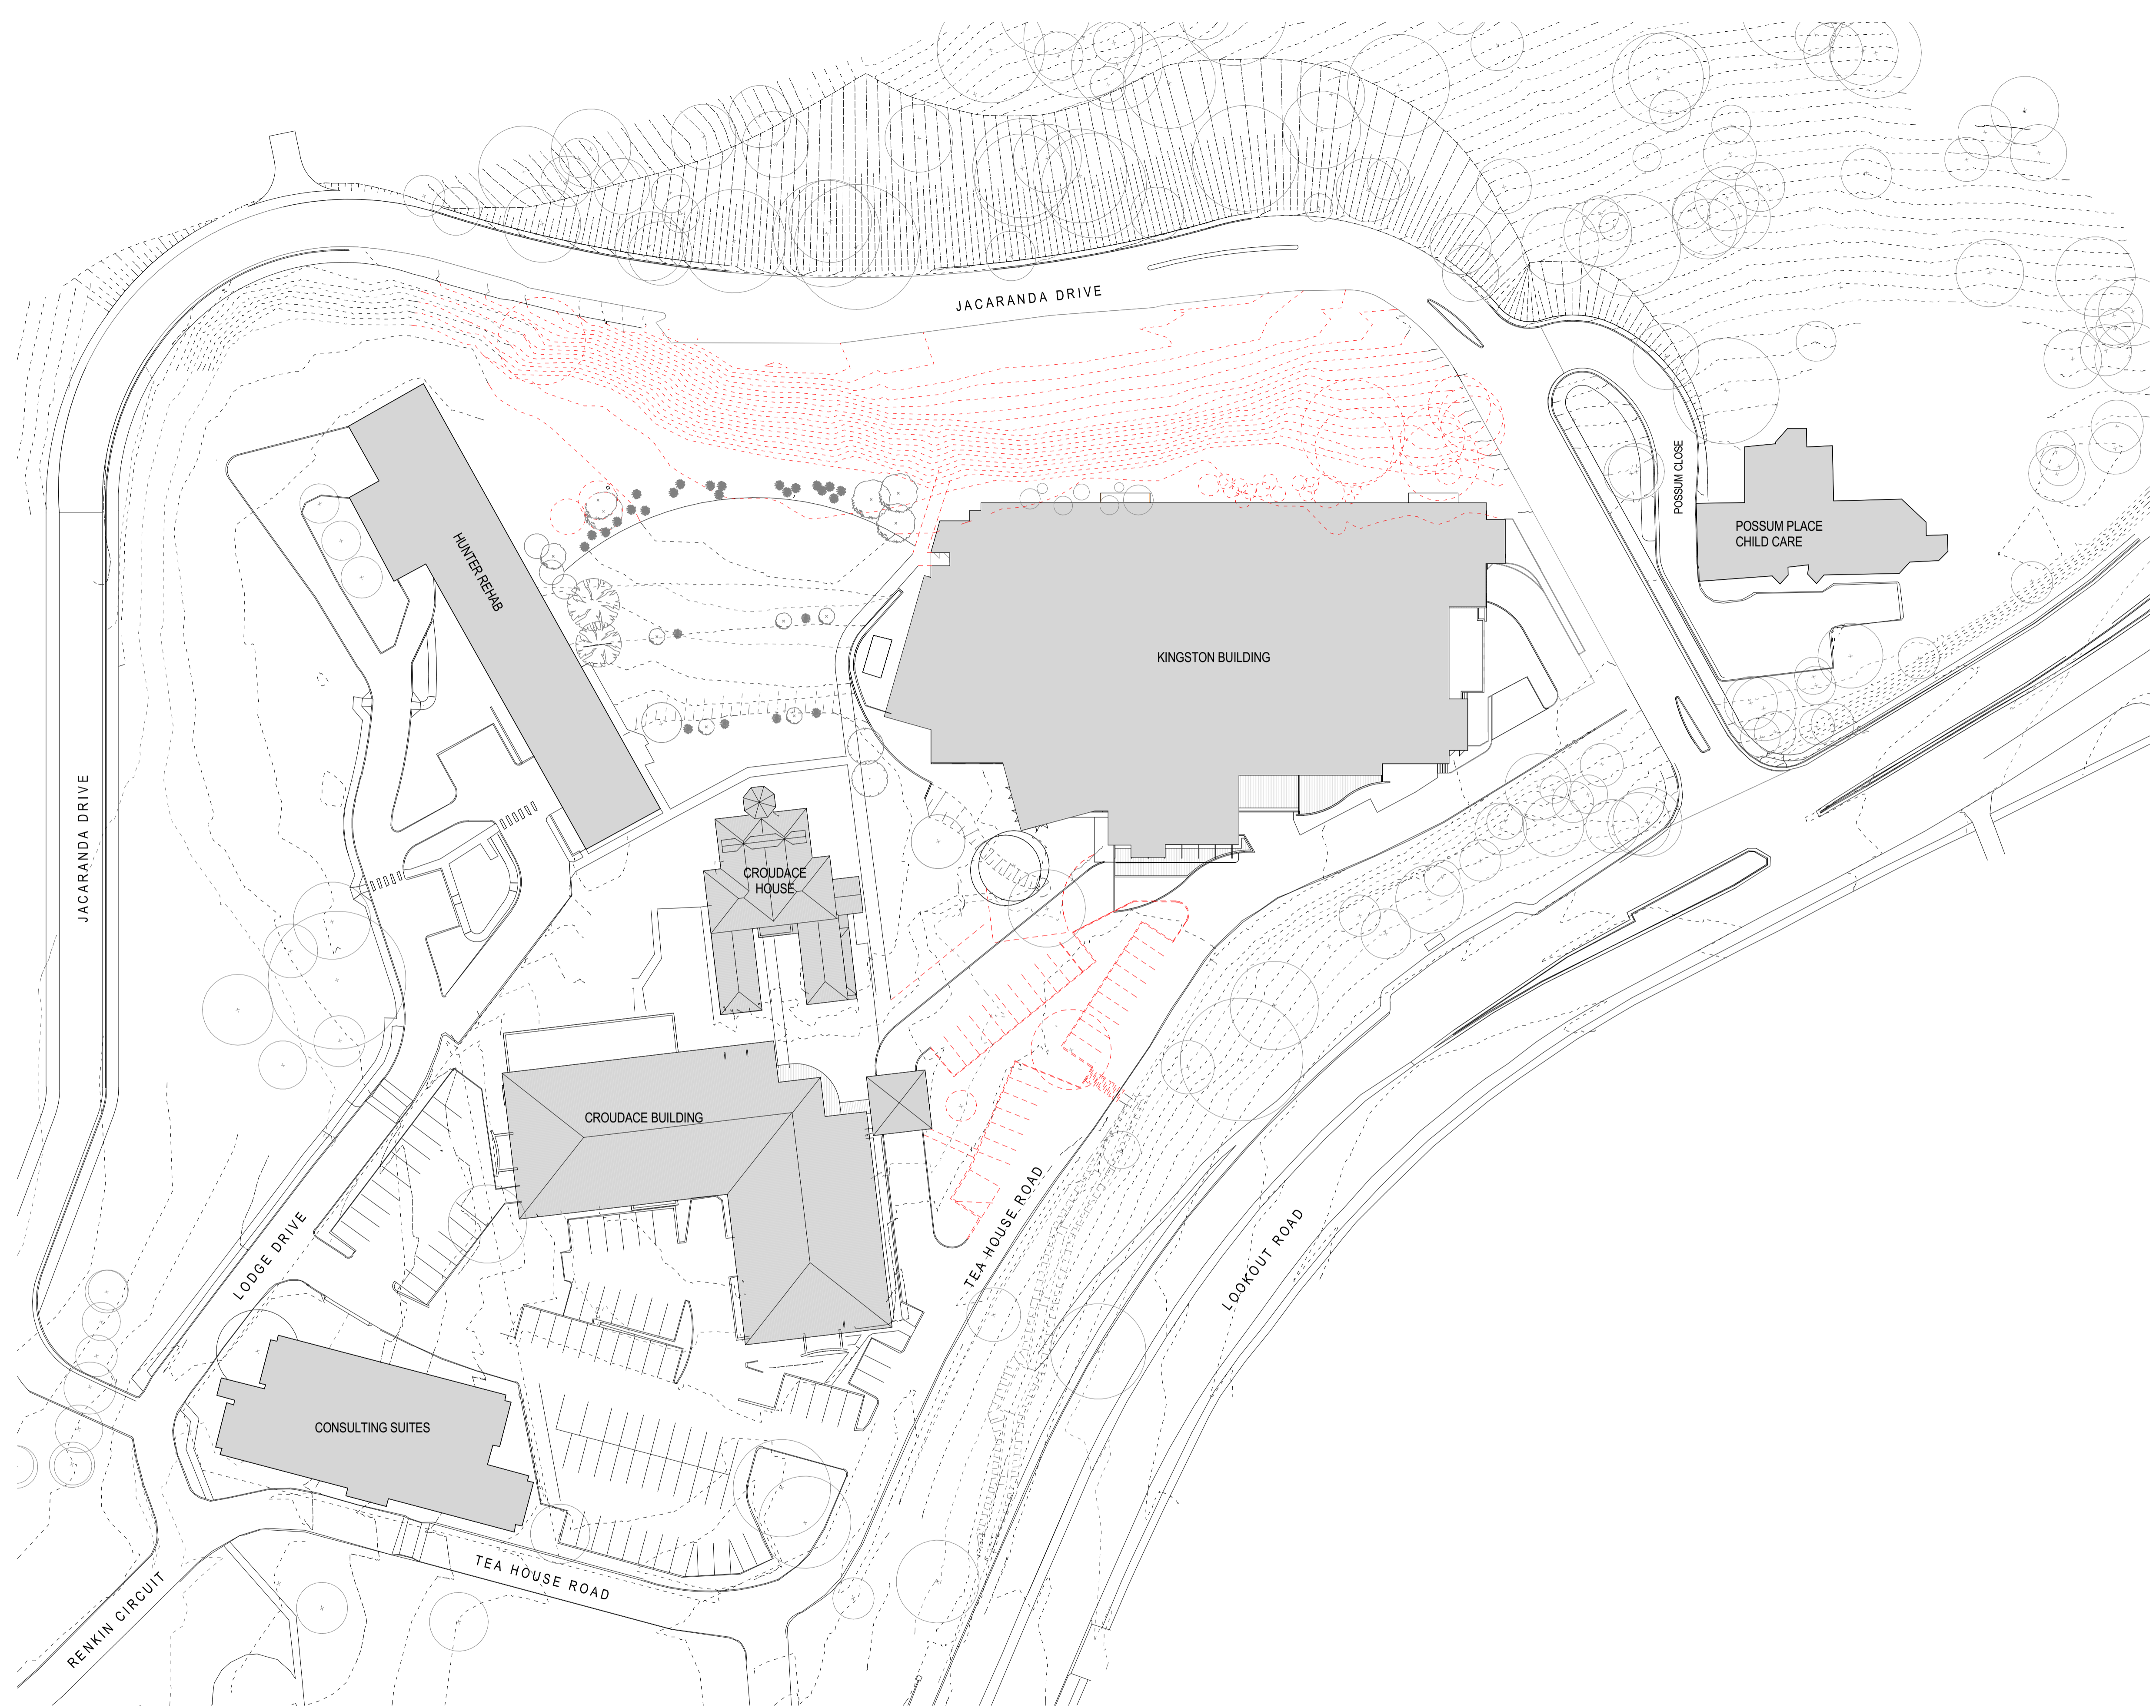

1 SK401 EXISTING SITE PLAN
1:500

Notes
The information contained in this document is copyright and may not be used or reproduced for any other project or purpose.
Verify all dimensions and levels on site and report any discrepancies to dwp@suters for direction prior to the commencement of work.
Drawings are to be read in conjunction with all other contract documents. Use figured dimensions only. Do not scale from drawings. dwp@suters cannot guarantee the accuracy of content and format for copies of drawings issued electronically.
The completion of the Issue Details Checked and Authorised section is confirmation of the status of the drawing. The drawing shall not be used for construction unless endorsed 'For Construction' and authorised for issue.

Architect
© dwp Australia Pty Ltd
Registered Business Name dwp@suters ABRN 37 169 328 018
Robert Marsden Nominated Architect NSW AKB 4699
www.dwpsuters.com

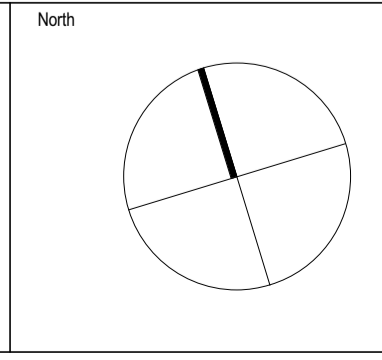

Revisions			
Issue	Description	Date	Chk Auth
C	REVISED DA SUBMISSION	15.07.15	CB EC
B	FOURTH FLOOR EXTENSION	06.04.15	CB EC
A	ISSUED FOR DA	27.02.15	CB EC



PRELIMINARY NOT TO BE USED DURING CONSTRUCTION	
Project NEWCASTLE PRIVATE HOSPITAL - ALTERATIONS	Drawing SITE PLAN - EXISTING & DEMOLITION
Client HEALTHSCOPE	Scale 1:500 @ A1
Location 14 LOOKOUT ROAD, NEW LAMBTON HEIGHTS NSW	Date Printed 7/15/2015 4:20:08 PM
Project Number 203046	Drawing Number SK021
	Issue C




1 SK401 075_FIRST FLOOR DEMOLITION PLAN
1:200

PRELIMINARY
NOT TO BE USED DURING CONSTRUCTION

Notes
The information contained in this document is copyright and may not be used or reproduced for any other project or purpose.
Verify all dimensions and levels on site and report any discrepancies to dwp@suters for direction prior to the commencement of work.
Drawings are to be read in conjunction with all other contract documents. Use figured dimensions only. Do not scale from drawings. dwp@suters cannot guarantee the accuracy of content and format for copies of drawings issued electronically.
The completion of the Issue Details Checked and Authorised section is confirmation of the status of the drawing. The drawing shall not be used for construction unless endorsed 'For Construction' and authorised for issue.

Architect
© dwp Australia Pty Ltd
Registered Business Name dwp@suters ABN 37 169 328 018
Robert Macindoe Nominated Architect NSW AKB 4699
www.dwpsuters.com

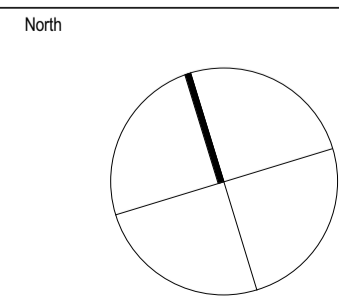


Revisions			
Issue	Description	Date	Chk Auth
C	REVISED DA SUBMISSION	15.07.15	CB EC
B	FOURTH FLOOR EXTENSION	06.04.15	CB EC
A	ISSUED FOR DA	27.02.15	CB EC



Project		Drawing	
NEWCASTLE PRIVATE HOSPITAL - ALTERATIONS		FIRST FLOOR DEMOLITION PLAN	
Client		Scale	Date Printed
HEALTHSCOPE		1:200 @ A1	7/19/2015 10:35:30 AM
Location		Project Number	Drawing Number
14 LOOKOUT ROAD, NEW LAMBTON HEIGHTS NSW		203046	SK075
			Issue
			C

File Name: C:\temp\user\REVIT\locas2015\203046_NPH_DWP_DTL_CENTRAL_R2015_Sbar.dwg

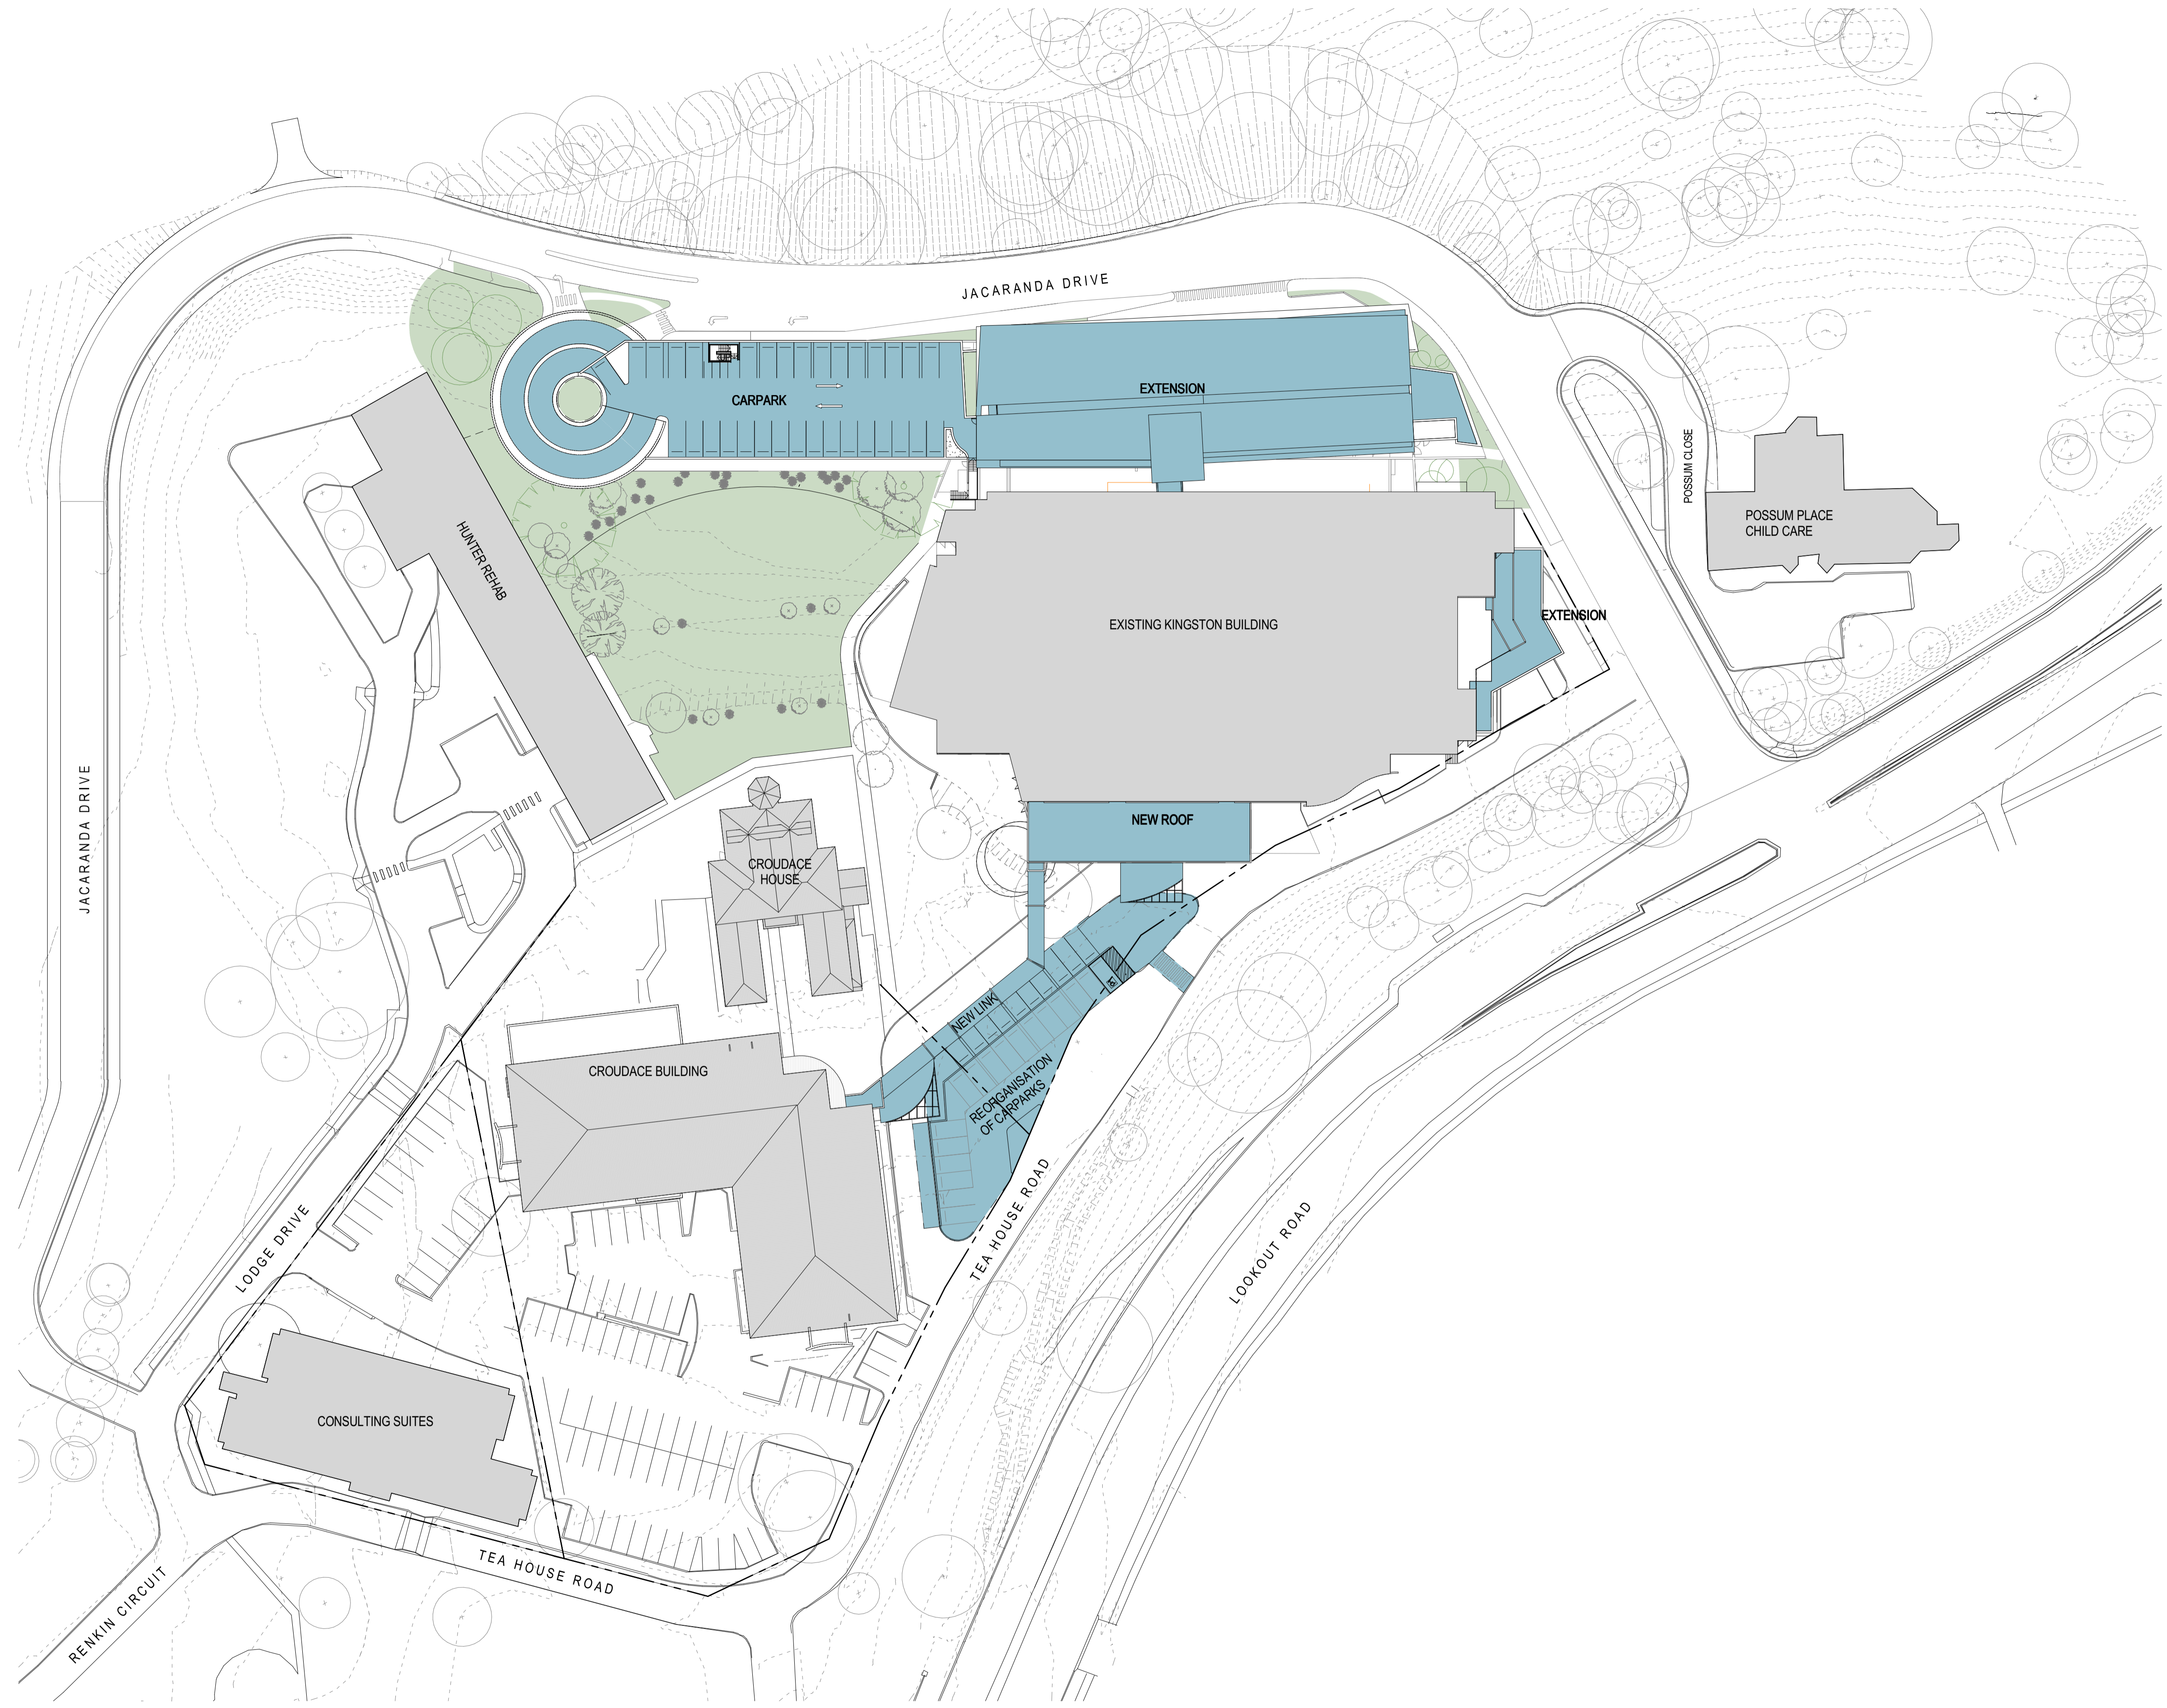


1 SK401 101 SITE PLAN - PROPOSED
1:500

Notes
The information contained in this document is copyright and may not be used or reproduced for any other project or purpose.
Verify all dimensions and levels on site and report any discrepancies to dwp@suters for direction prior to the commencement of work.
Drawings are to be read in conjunction with all other contract documents. Use figured dimensions only. Do not scale from drawings. dwp@suters cannot guarantee the accuracy of content and format for copies of drawings issued electronically.
The completion of the Issue Details Checked and Authorised section is confirmation of the status of the drawing. The drawing shall not be used for construction unless endorsed 'For Construction' and authorised for issue.

Architect
© dwp Australia Pty Ltd
Registered Business Name dwp@suters ABN 37 169 328 018
Robert Masinda Nominated Architect NSW AKB 4699
www.dwpsuters.com

EXISTING BUILDINGS
NEW EXTENSION

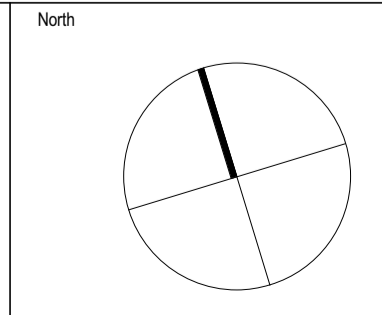

Issue	Description	Date	Chk	Auth
D	REVISED DA SUBMISSION	15.07.15	CB	EC
C	FOURTH FLOOR EXTENSION	06.04.15	CB	EC
B	ISSUED FOR DA	27.02.15	CB	EC
A	DRAFT FOR COORDINATION	18.02.15	KD	EC



Project NEWCASTLE PRIVATE HOSPITAL - ALTERATIONS		Drawing SITE PLAN - PROPOSED	
Client HEALTHSCOPE		Scale 1:500 @ A1	Date Printed 7/15/2015 4:20:56 PM
Location 14 LOOKOUT ROAD, NEW LAMBTON HEIGHTS NSW		Project Number 203046	Drawing Number SK101
			Issue D

PRELIMINARY
NOT TO BE USED DURING CONSTRUCTION