




1 015\_EXISTING SHADOW IMPACT DIAGRAM\_9AM 22 JUNE  
SK401/ 1: 1000

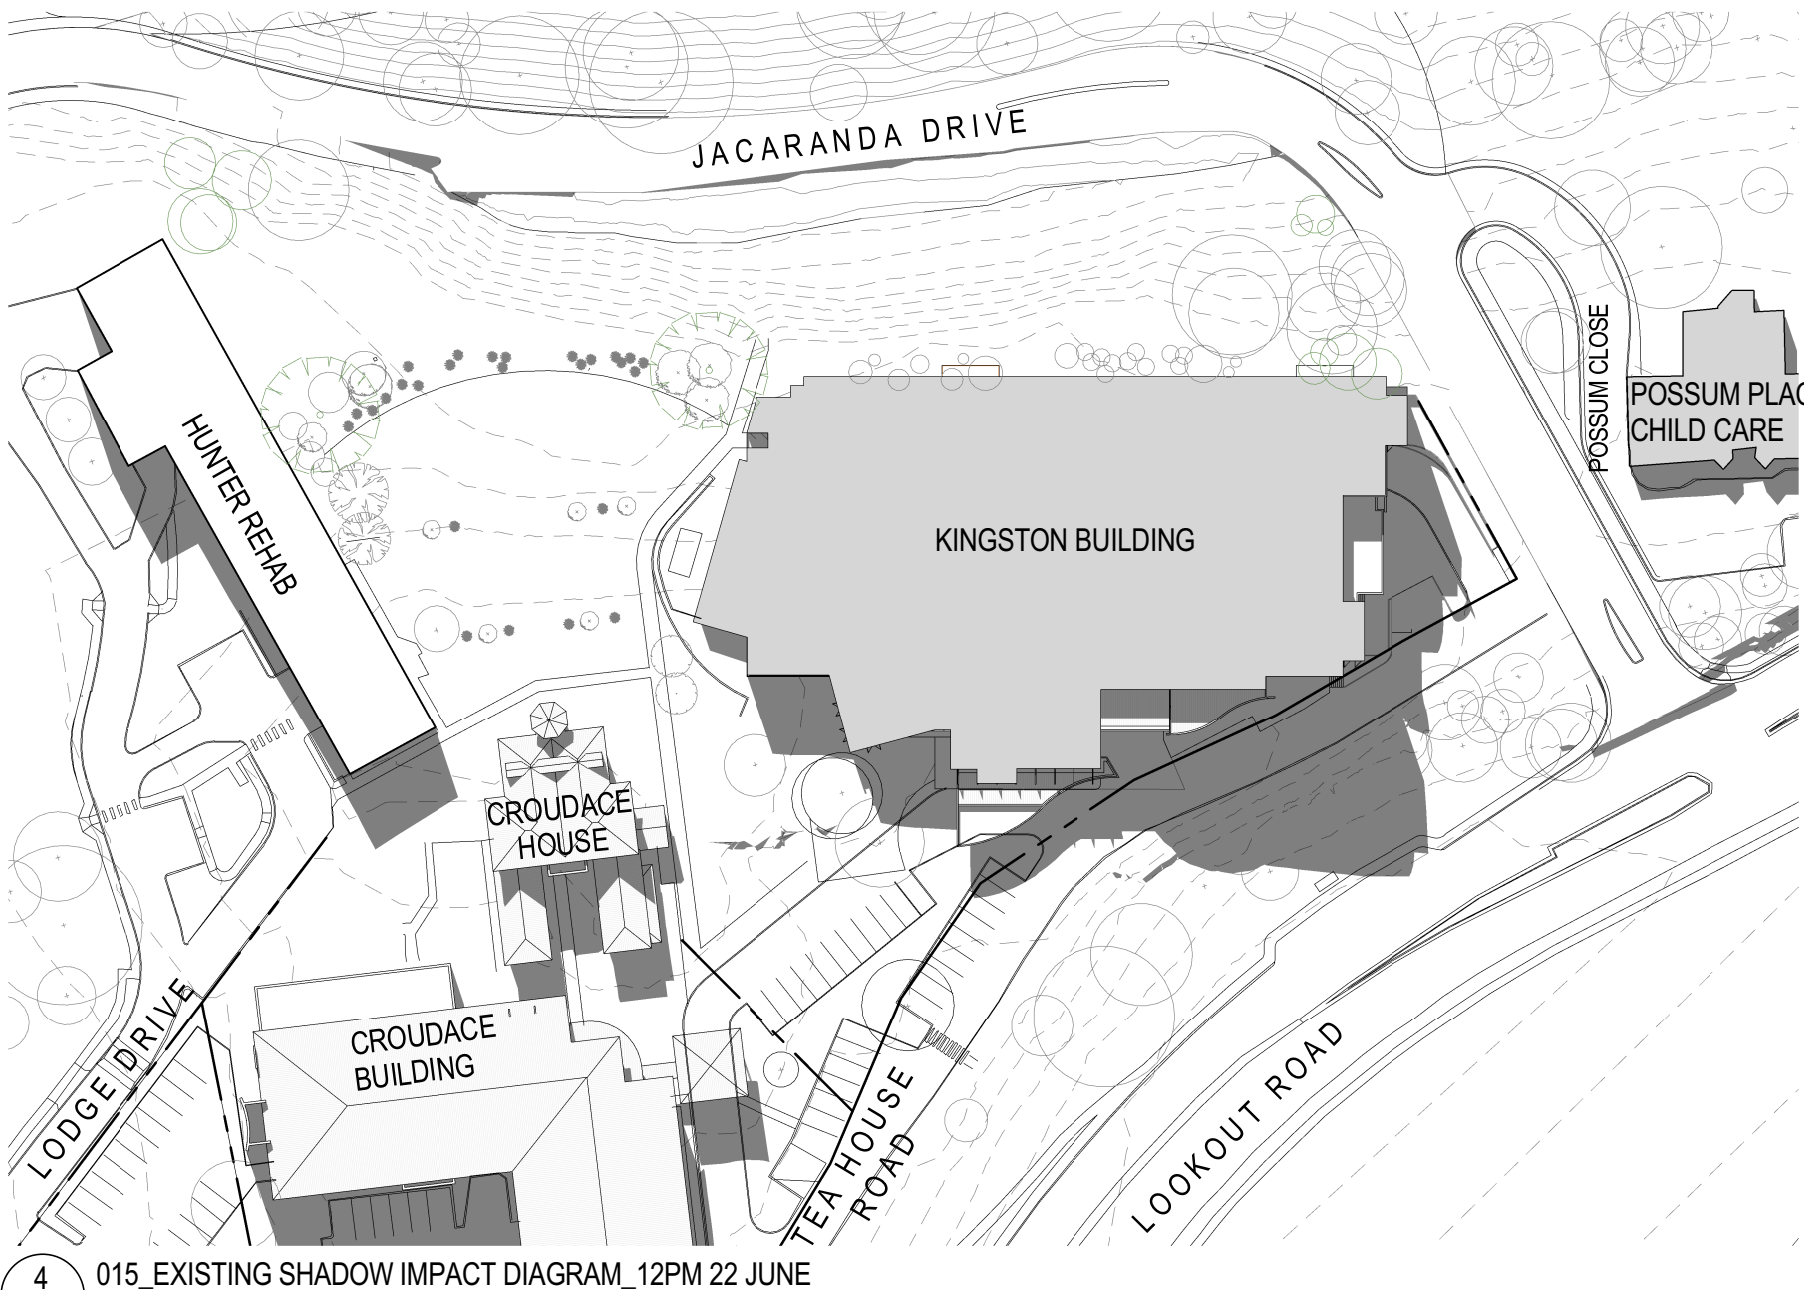


4 015\_EXISTING SHADOW IMPACT DIAGRAM\_12PM 22 JUNE  
SK401/ 1: 1000

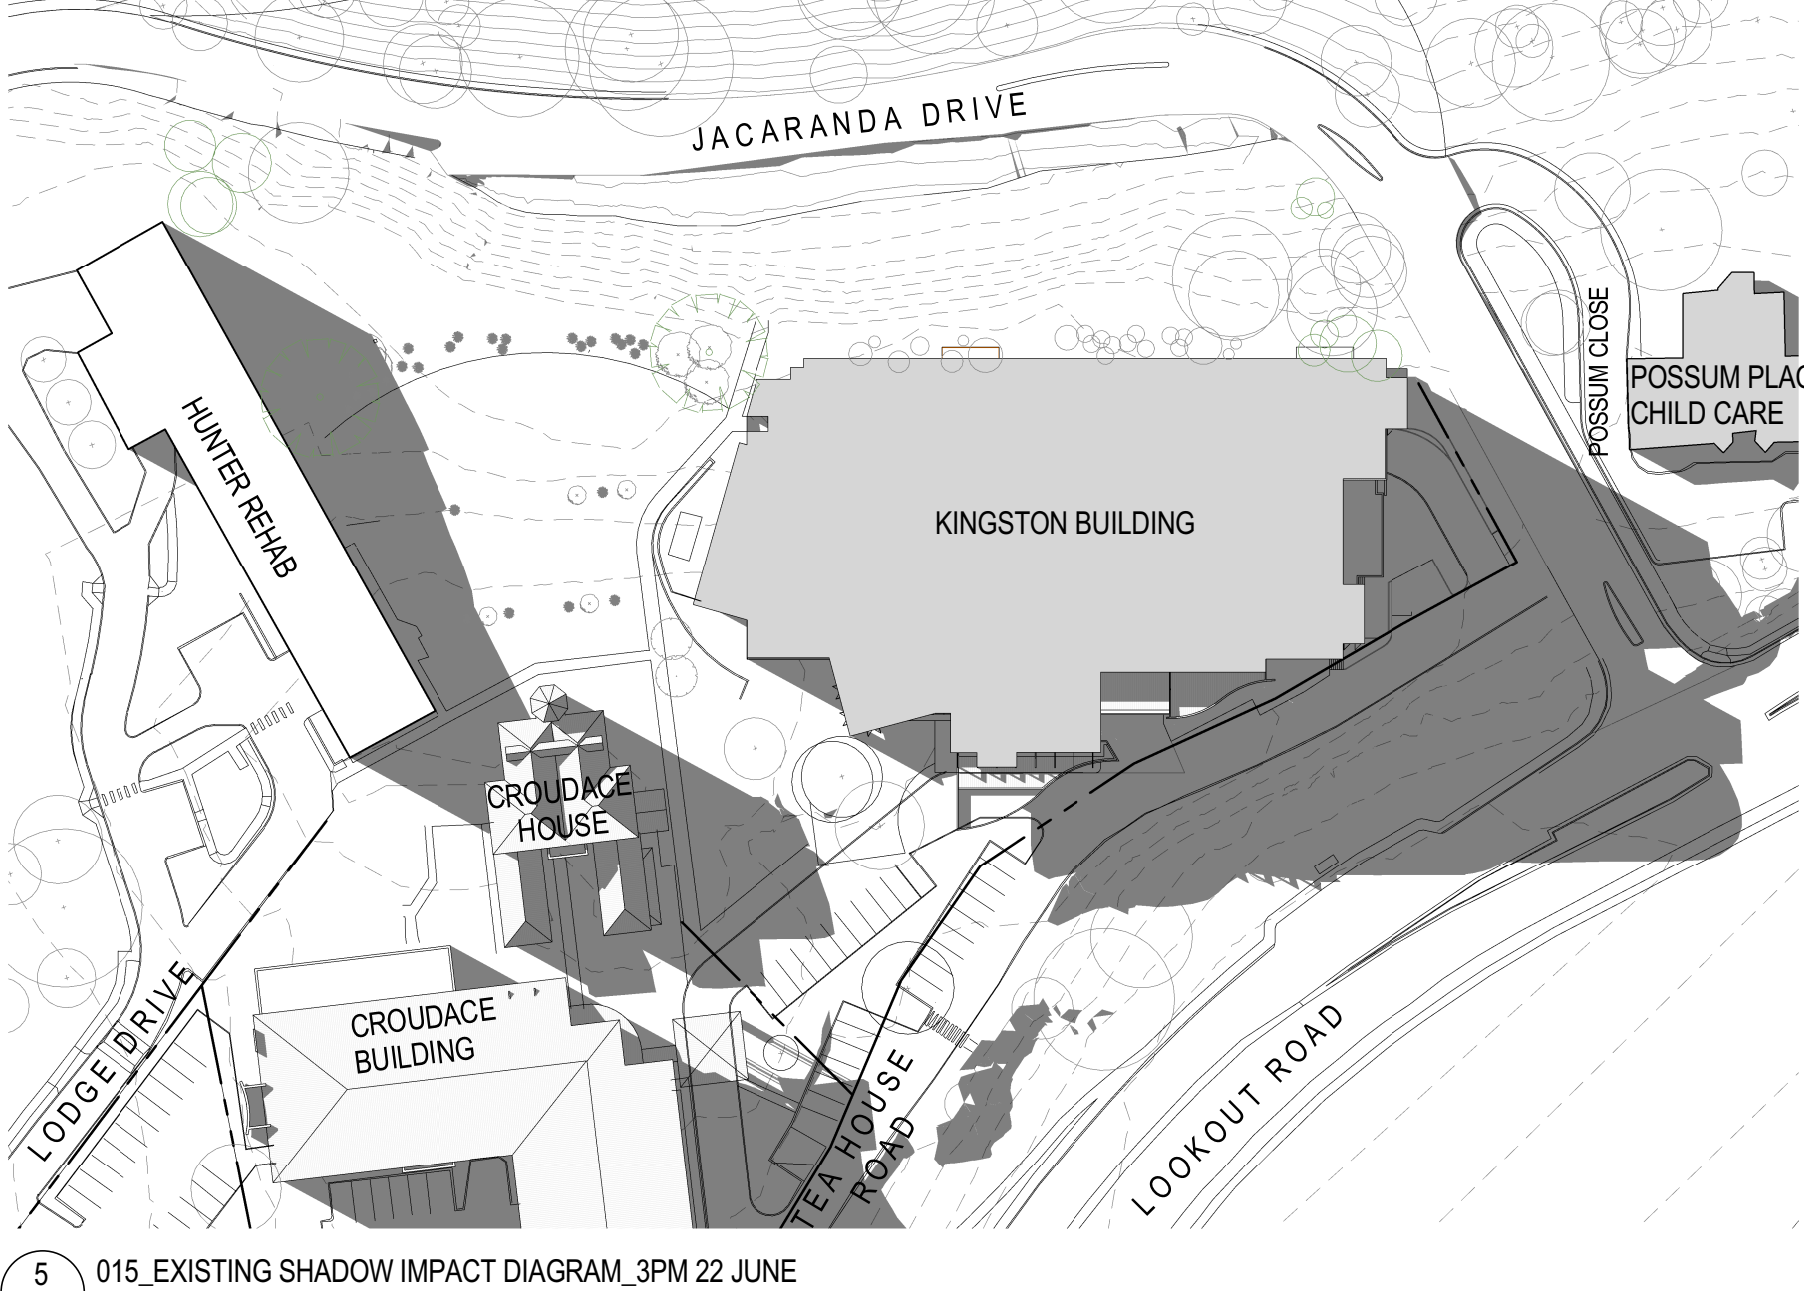


5 015\_EXISTING SHADOW IMPACT DIAGRAM\_3PM 22 JUNE  
SK401/ 1: 1000

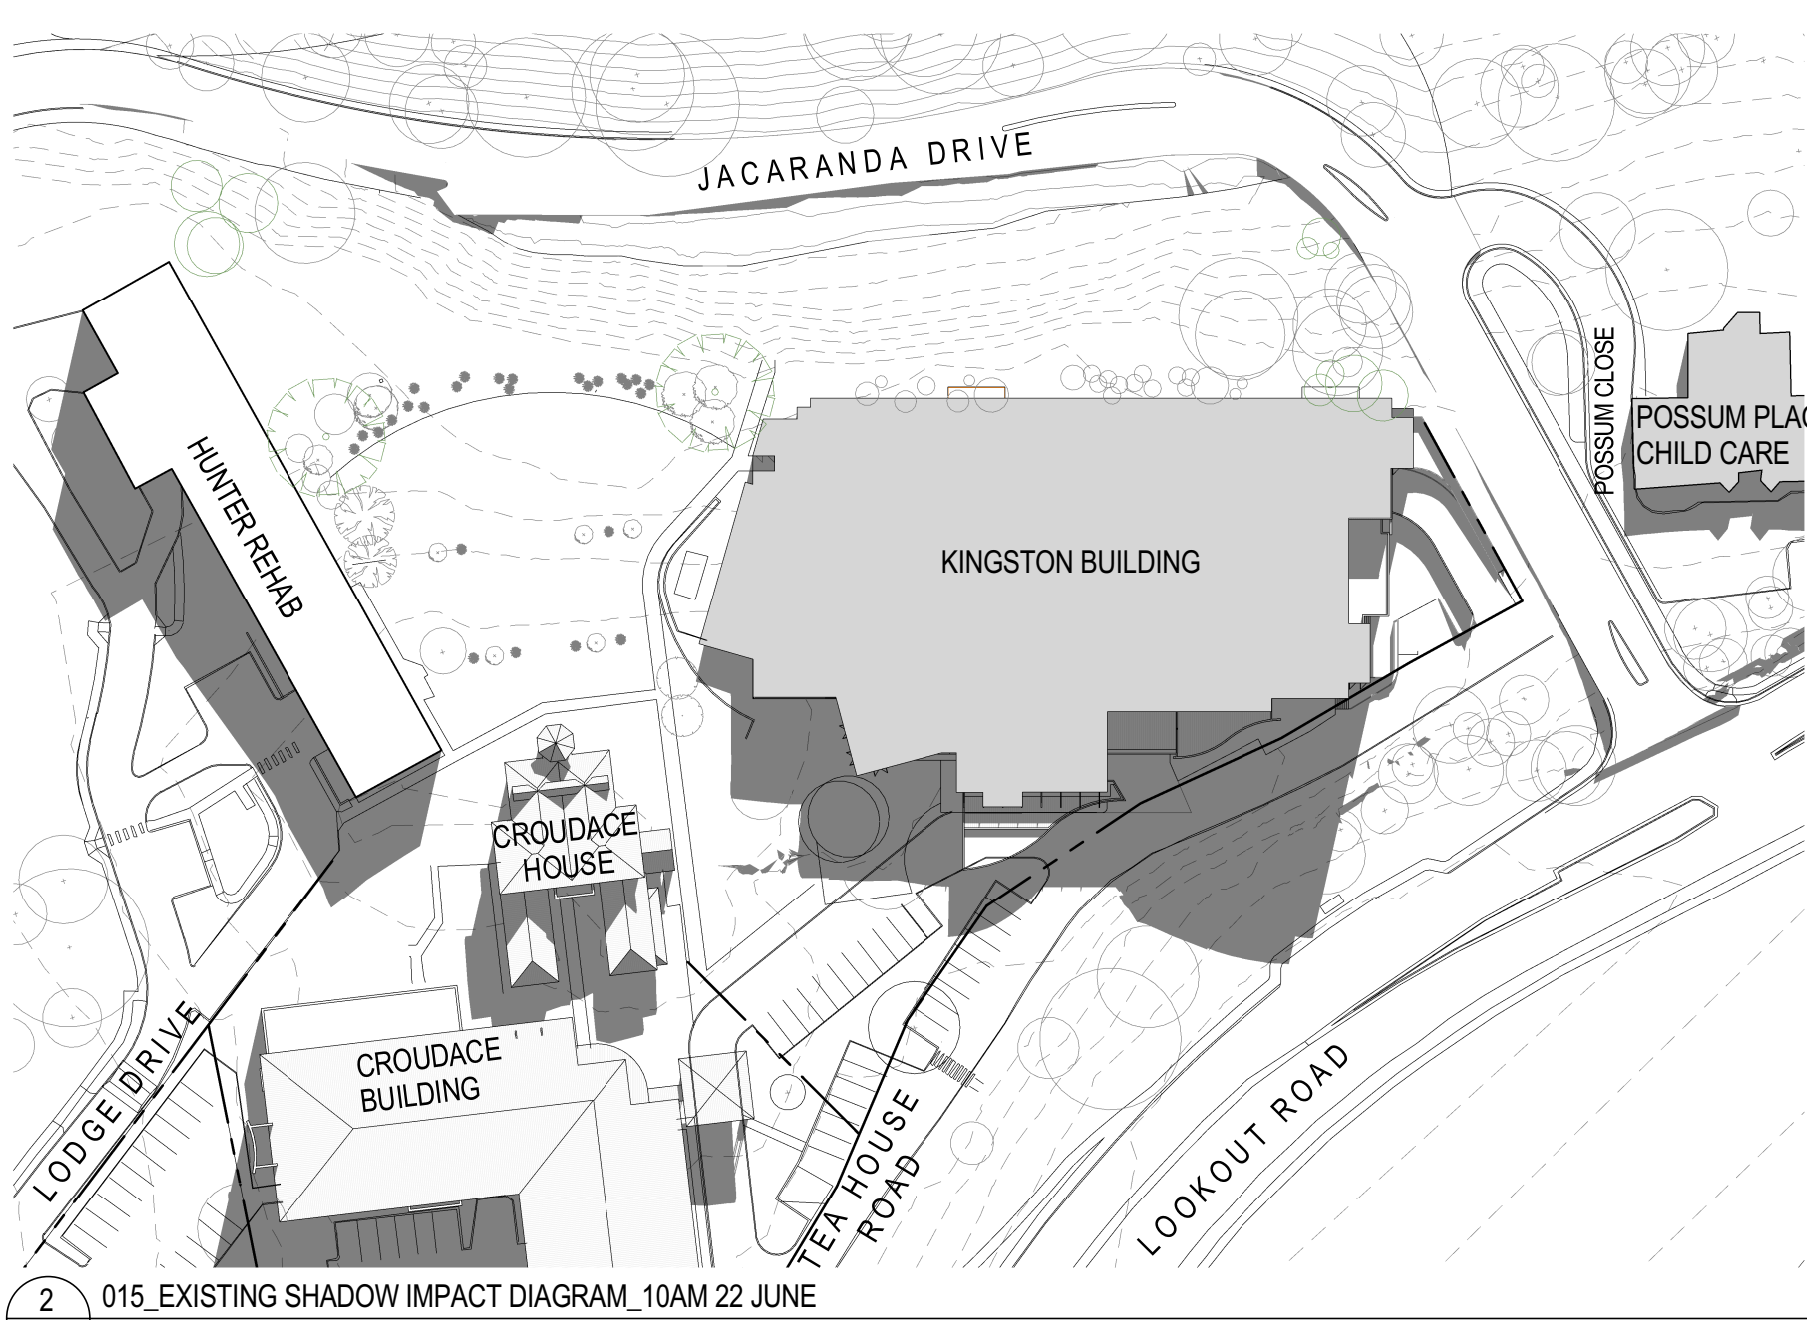


2 015\_EXISTING SHADOW IMPACT DIAGRAM\_10AM 22 JUNE  
SK401/ 1: 1000

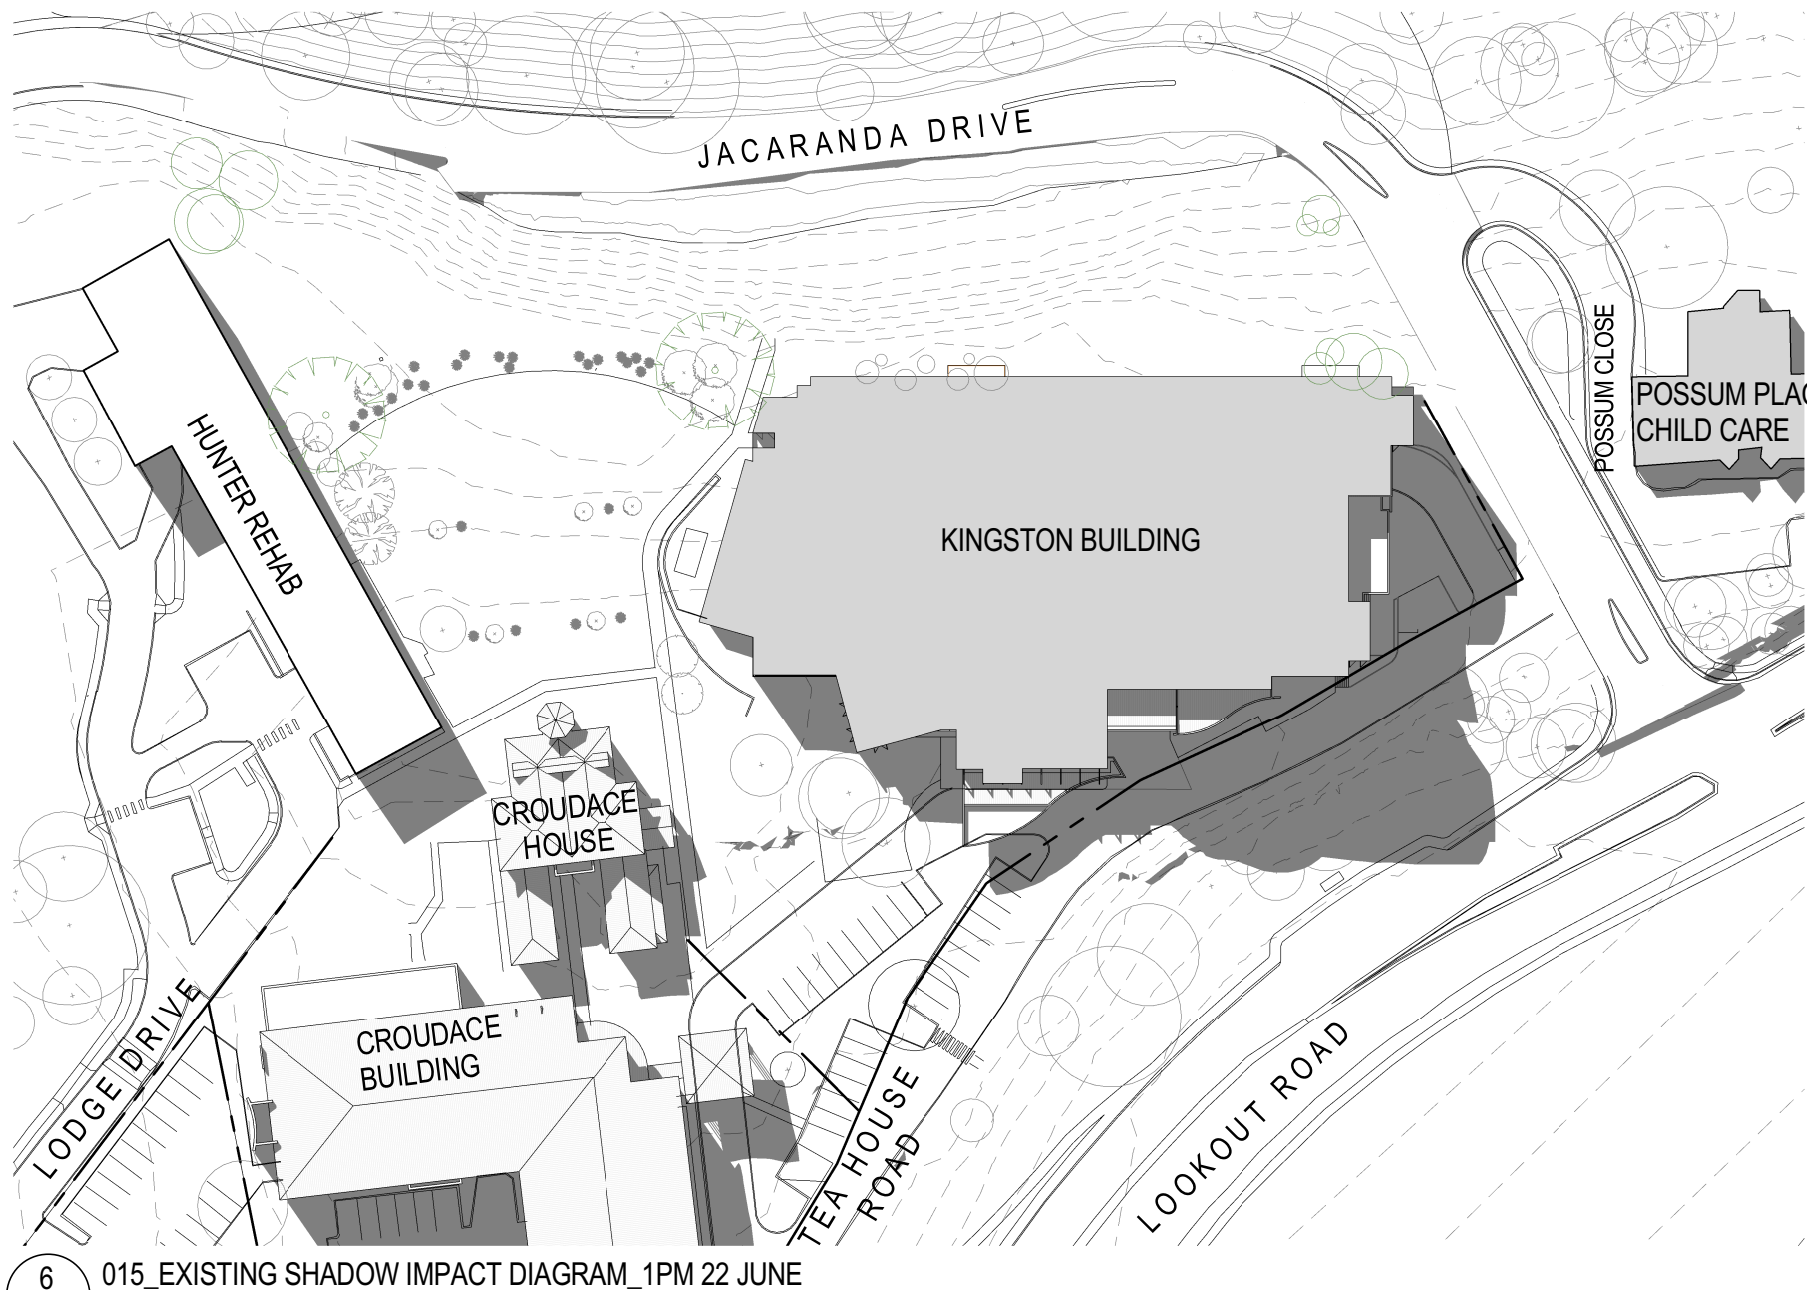

6 015\_EXISTING SHADOW IMPACT DIAGRAM\_1PM 22 JUNE  
SK401/ 1: 1000

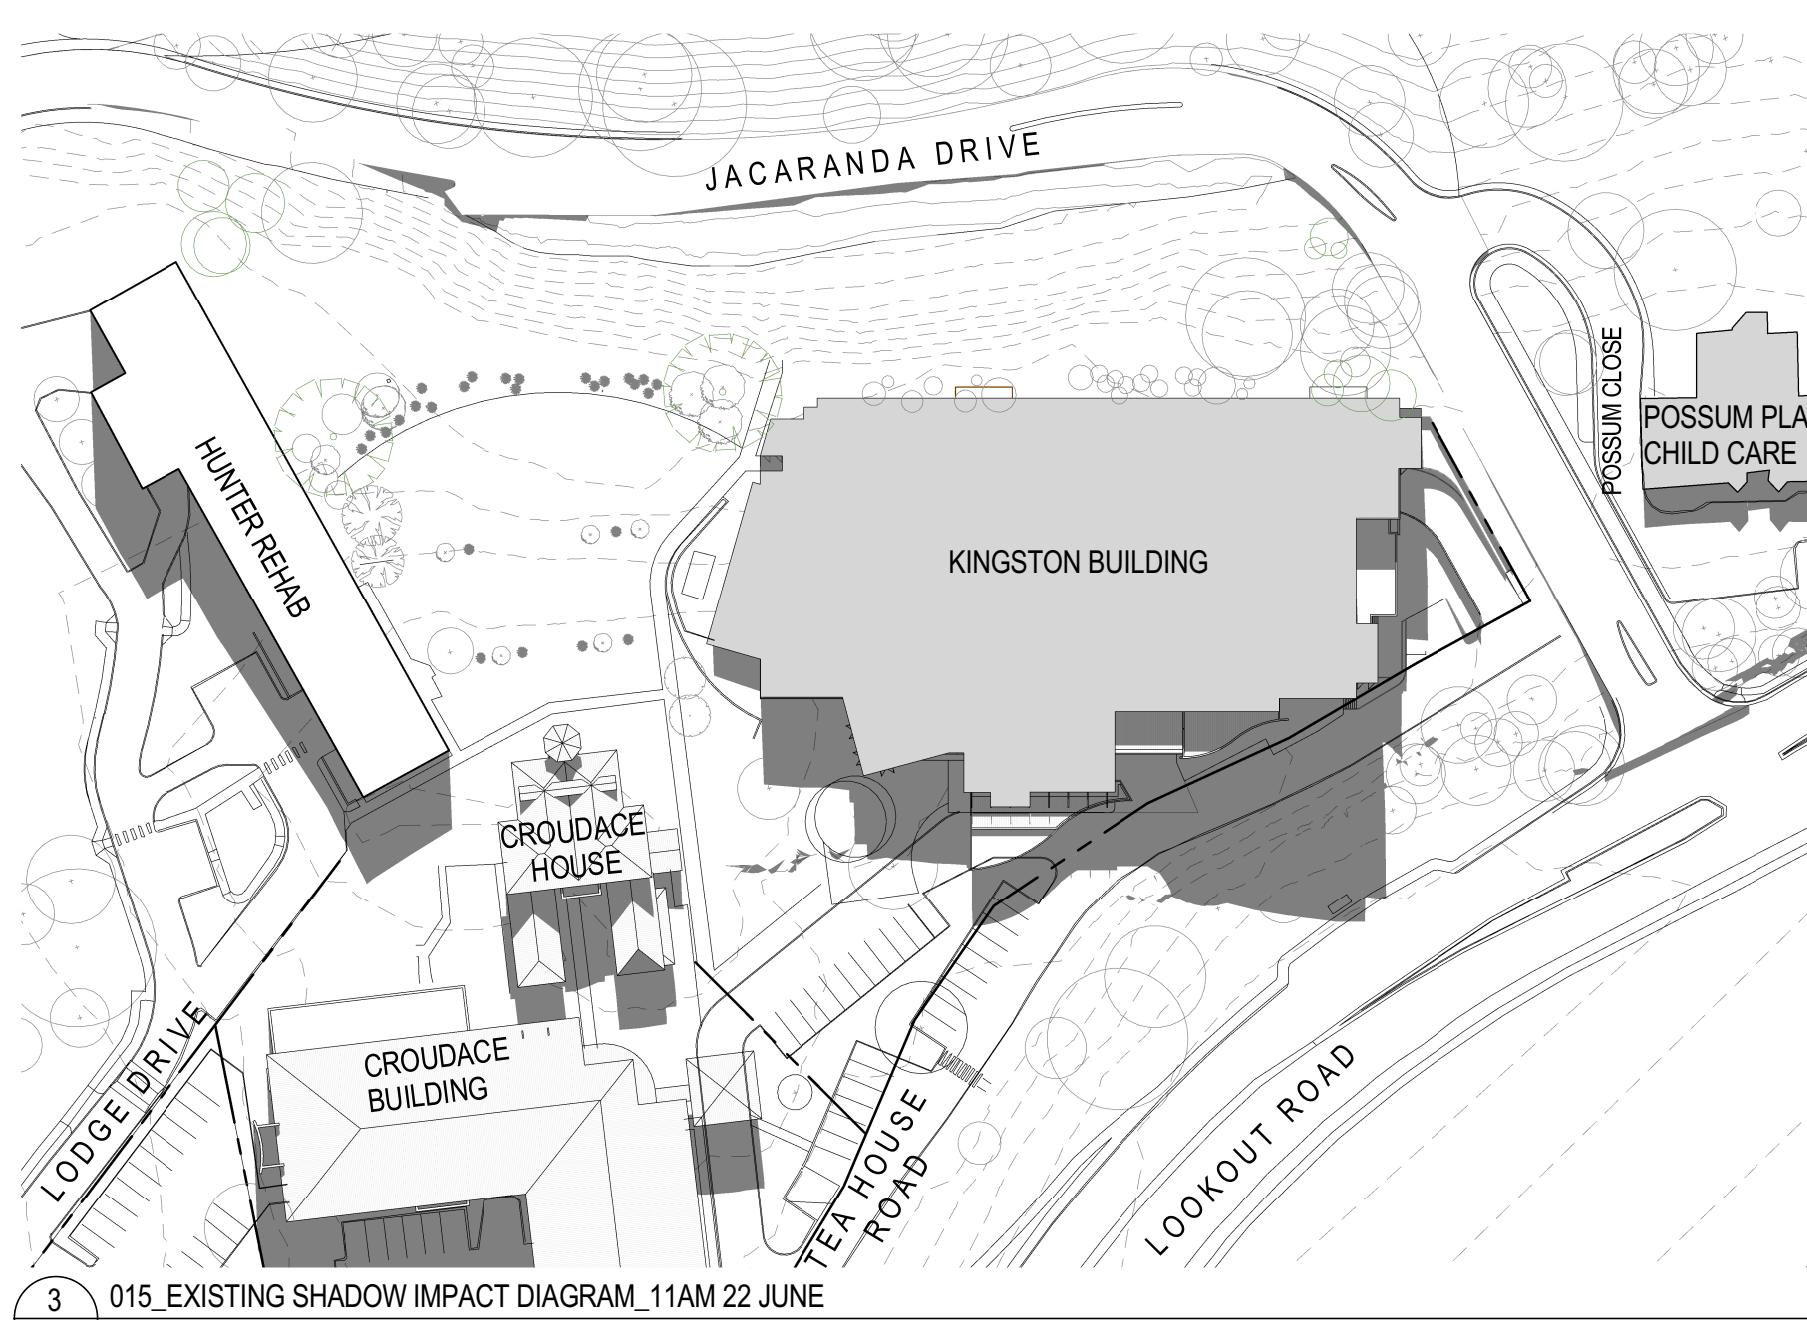


3 015\_EXISTING SHADOW IMPACT DIAGRAM\_11AM 22 JUNE  
SK401/ 1: 1000

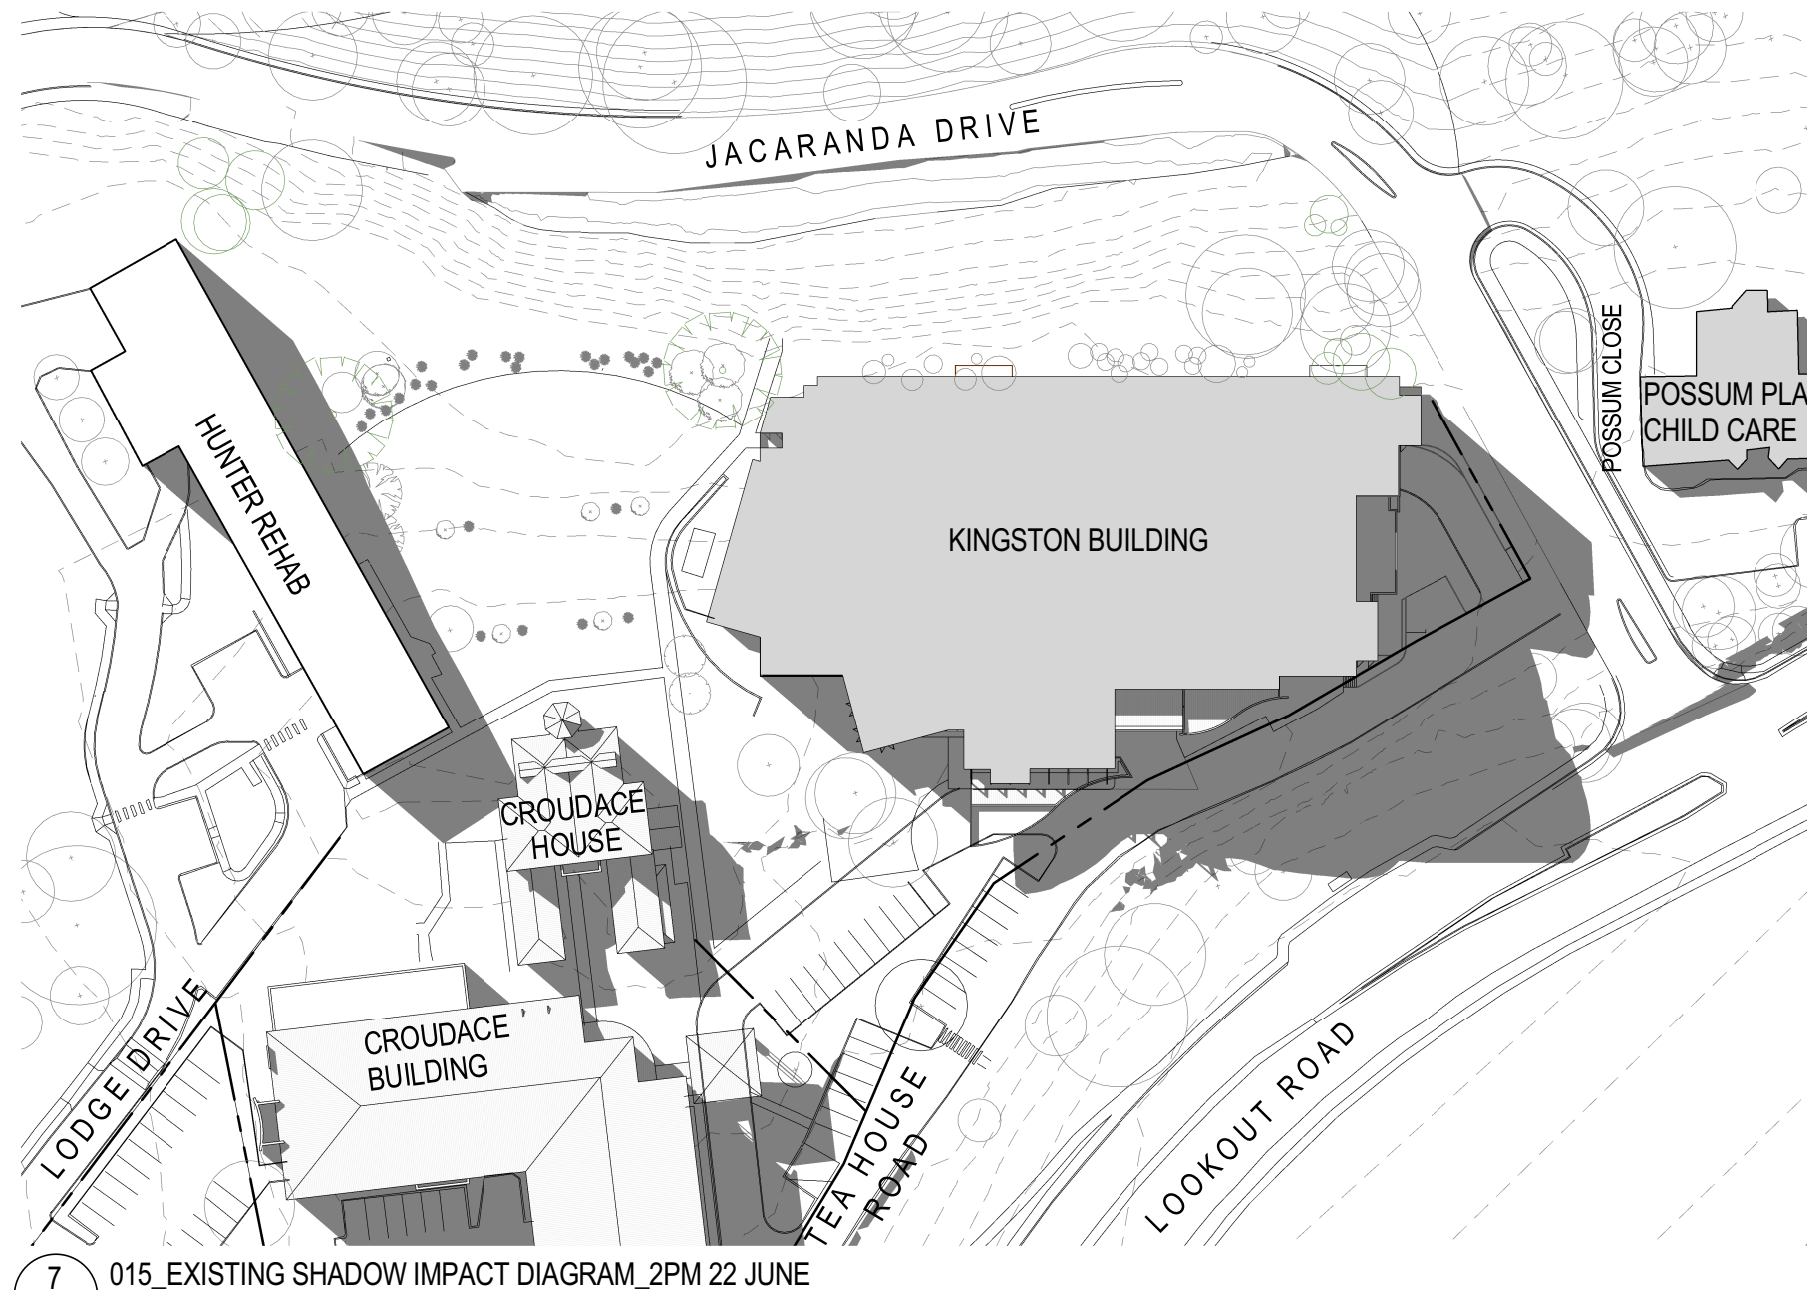

7 015\_EXISTING SHADOW IMPACT DIAGRAM\_2PM 22 JUNE  
SK401/ 1: 1000

Notes:  
The information contained in this document is copyright and may not be used or reproduced for any other project or purpose.  
Verify all dimensions and levels on site and report any discrepancies to dwp|suters for direction prior to the commencement of work.  
Drawings are to be read in conjunction with all other contract documents. Use figured dimensions only. Do not scale from drawings. dwp|suters cannot guarantee the accuracy of content and format for copies of drawings issued electronically.  
The completion of the Issue Details Checked and Authorised section is confirmation of the status of the drawing. The drawing shall not be used for construction unless endorsed 'For Construction' and authorised for issue.

Architect  
© dwp Australia Pty Ltd  
Registered Business Name dwp|suters ABN 37 169 328 018  
Robert Macdonald Nominated Architect NSW APR 4599  
www.dwpsuters.com

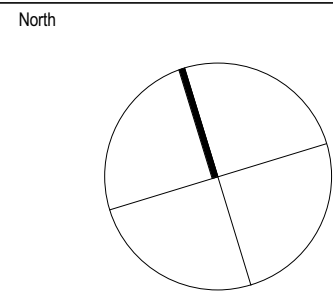


Revisions				
C	REVISED DA SUBMISSION	15.07.15	CB	EC
B	FOURTH FLOOR EXTENSION	06.04.15	CB	EC
A	ISSUED FOR DA	27.02.15	CB	EC
Issue	Description	Date	Chk	Auth




Project NEWCASTLE PRIVATE HOSPITAL - ALTERATIONS		Drawing SUNSHADOW DIAGRAMS - EXISTING	
Client HEALTHSCOPE		Scale 1: 1000 @ A1	
Location 14 LOOKOUT ROAD, NEW LAMBTON HEIGHTS NSW		Date Printed 7/15/2015 4:24:25 PM	Issue C
Project Number 203046		Drawing Number SK015	



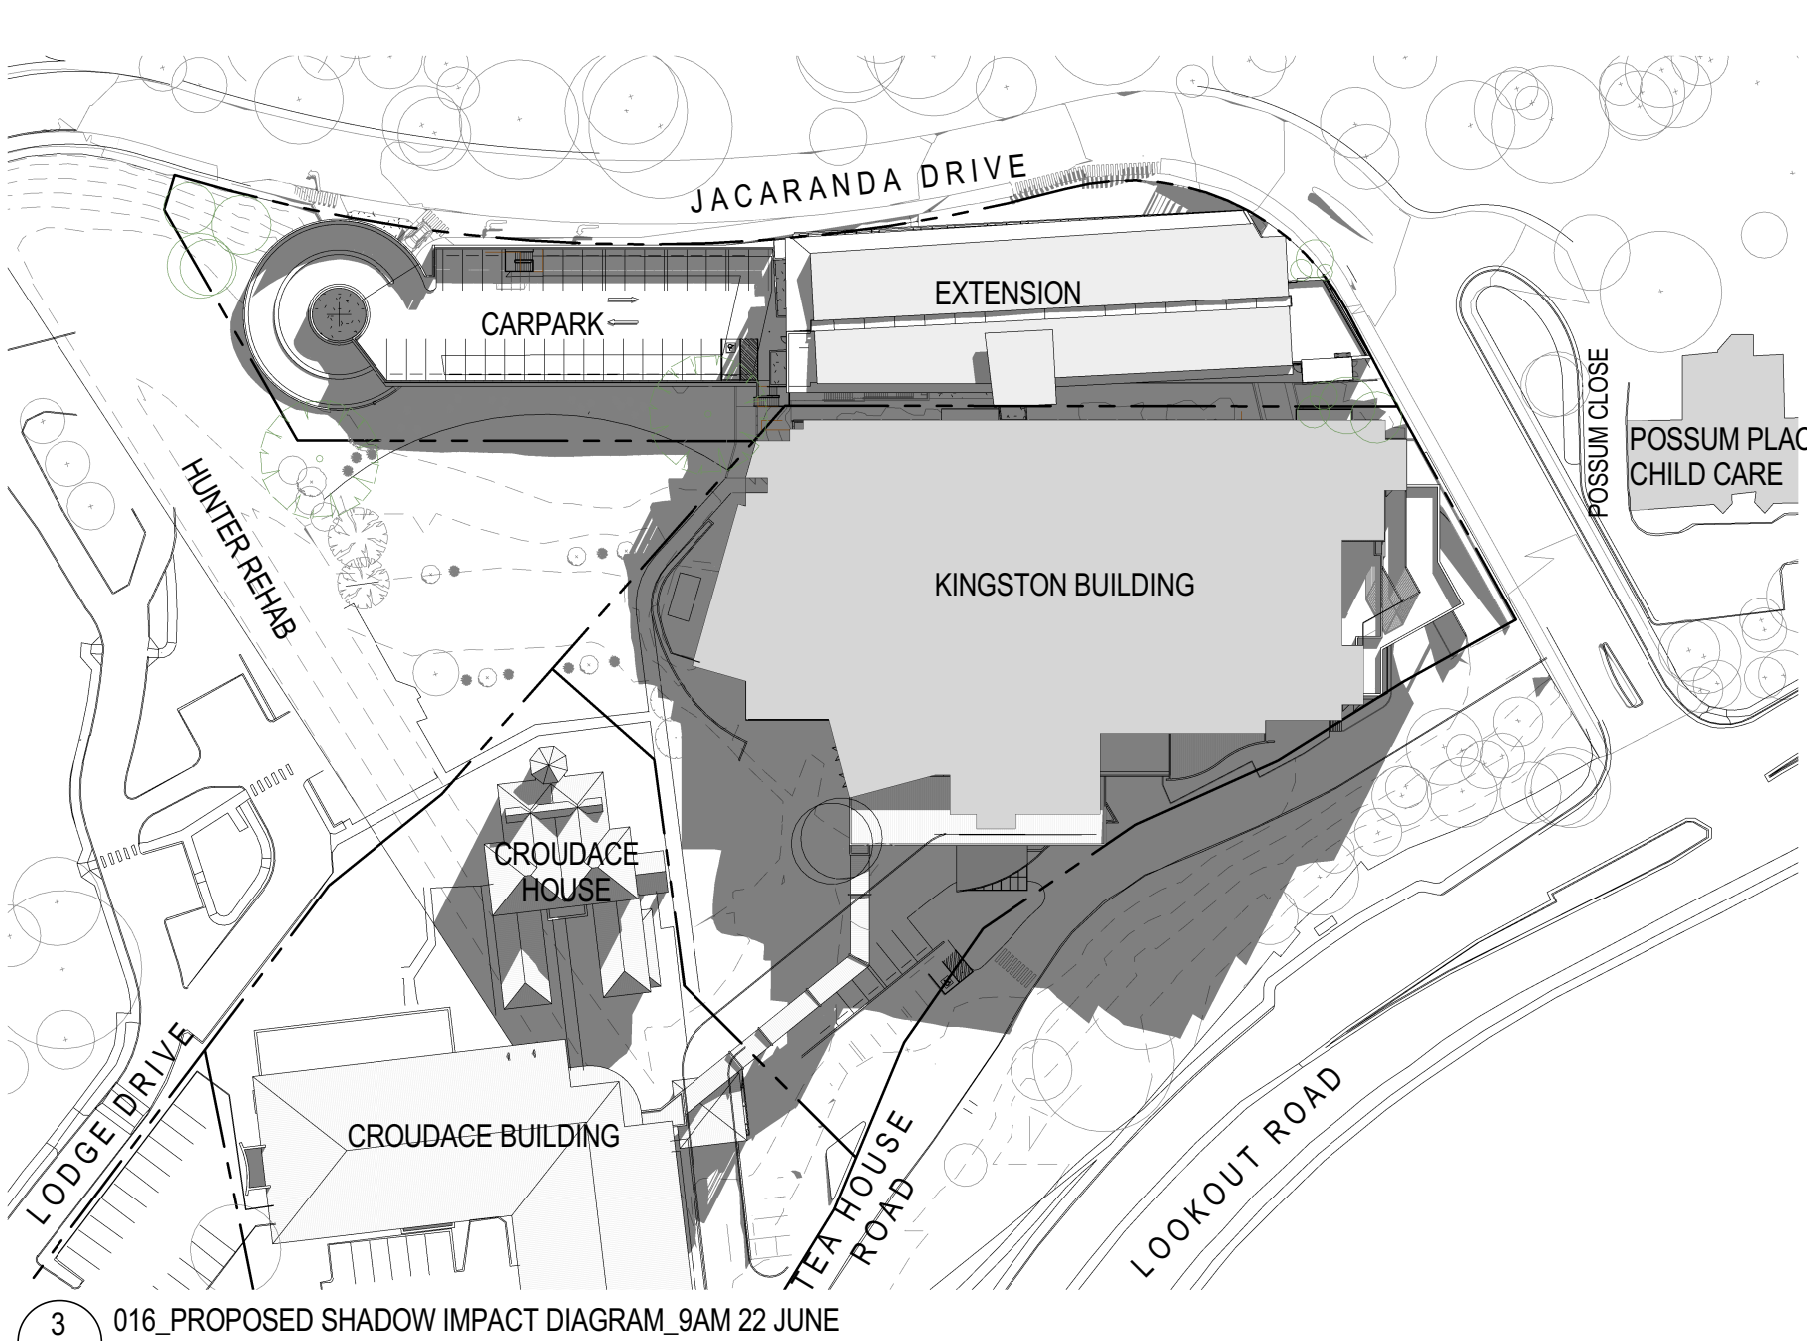


3 016\_PROPOSED SHADOW IMPACT DIAGRAM\_9AM 22 JUNE  
A402 1:1000

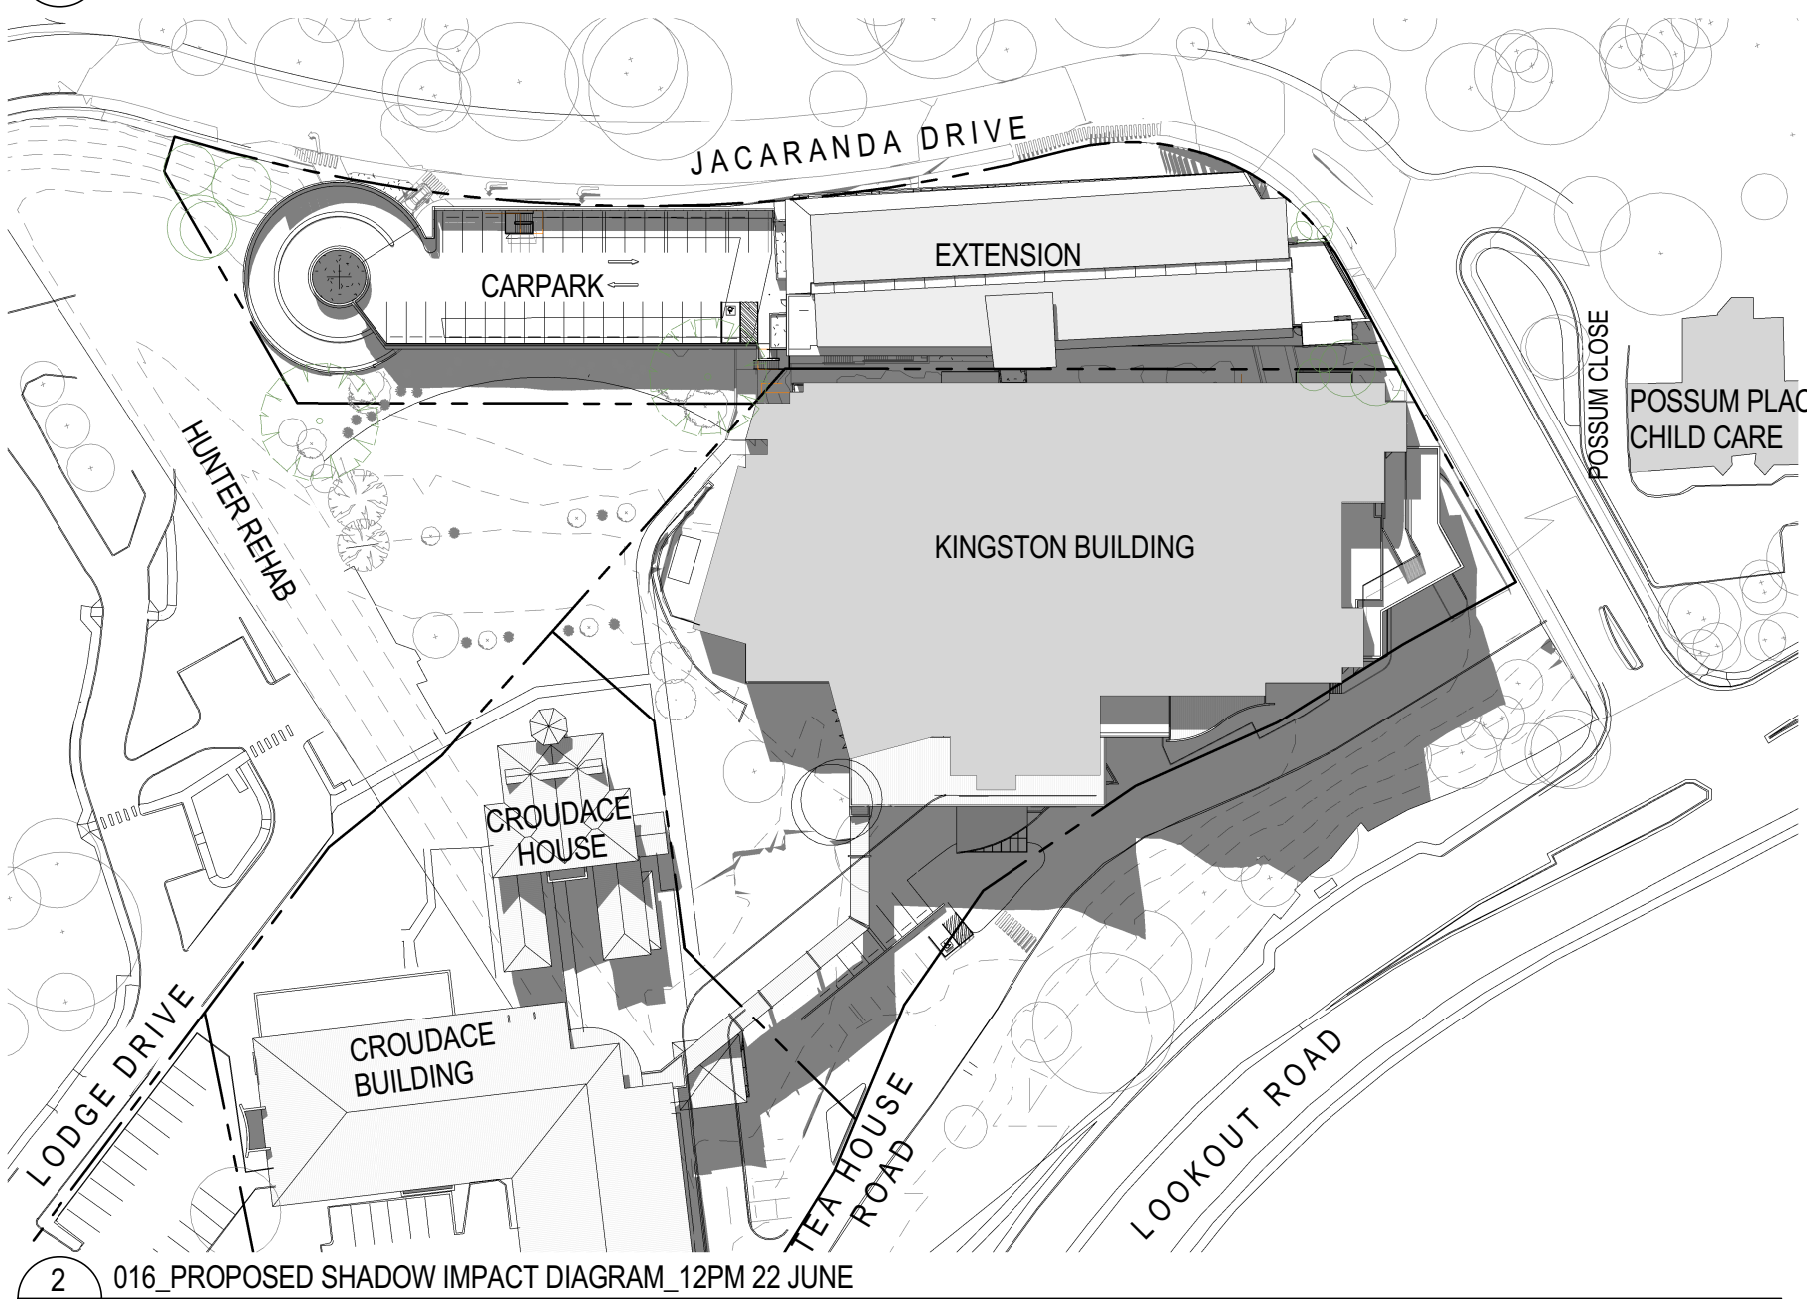


2 016\_PROPOSED SHADOW IMPACT DIAGRAM\_12PM 22 JUNE  
A402 1:1000




1 016\_PROPOSED SHADOW IMPACT DIAGRAM\_3PM 22 JUNE  
A402 1:1000

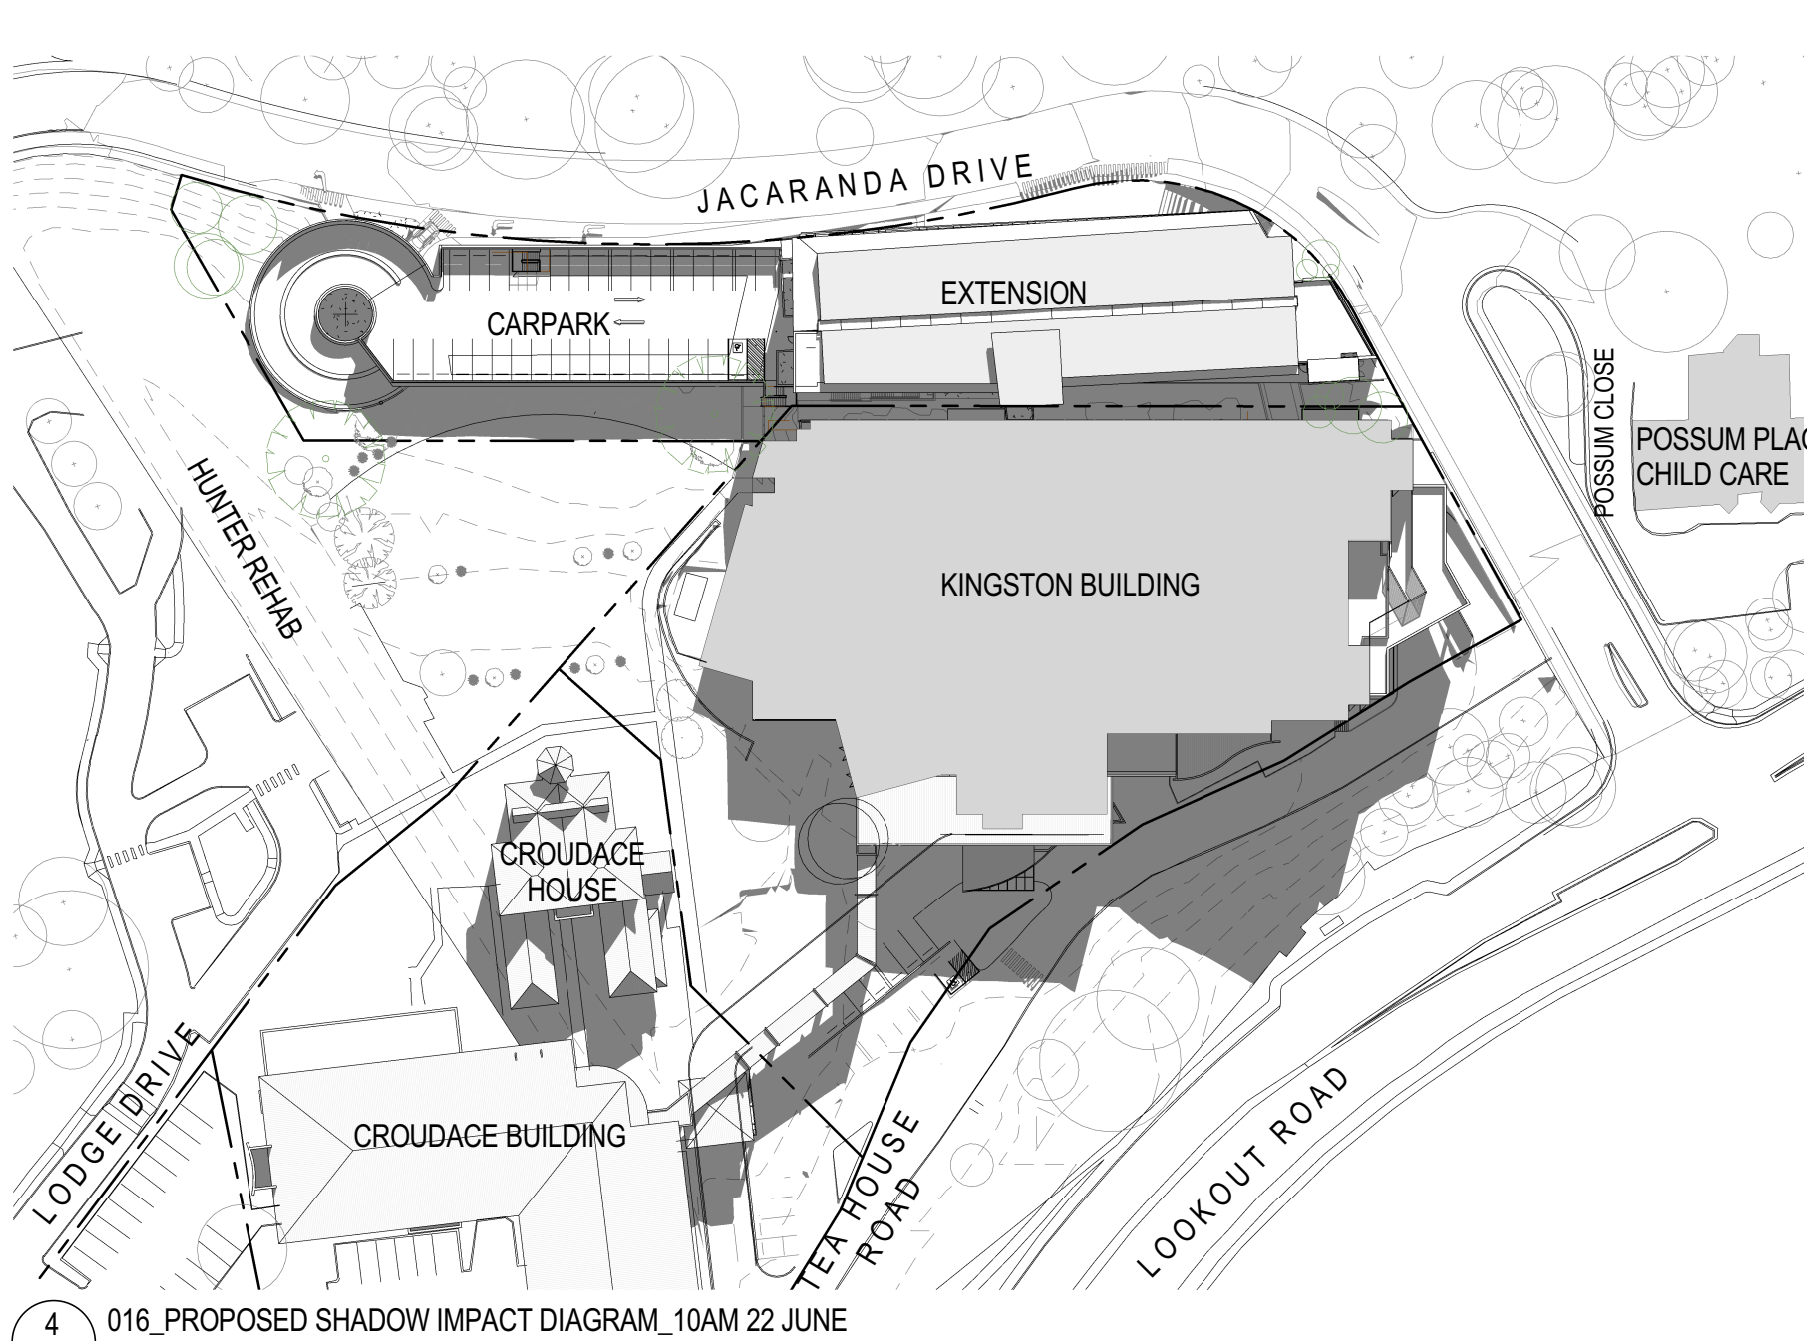


4 016\_PROPOSED SHADOW IMPACT DIAGRAM\_10AM 22 JUNE  
A402 1:1000

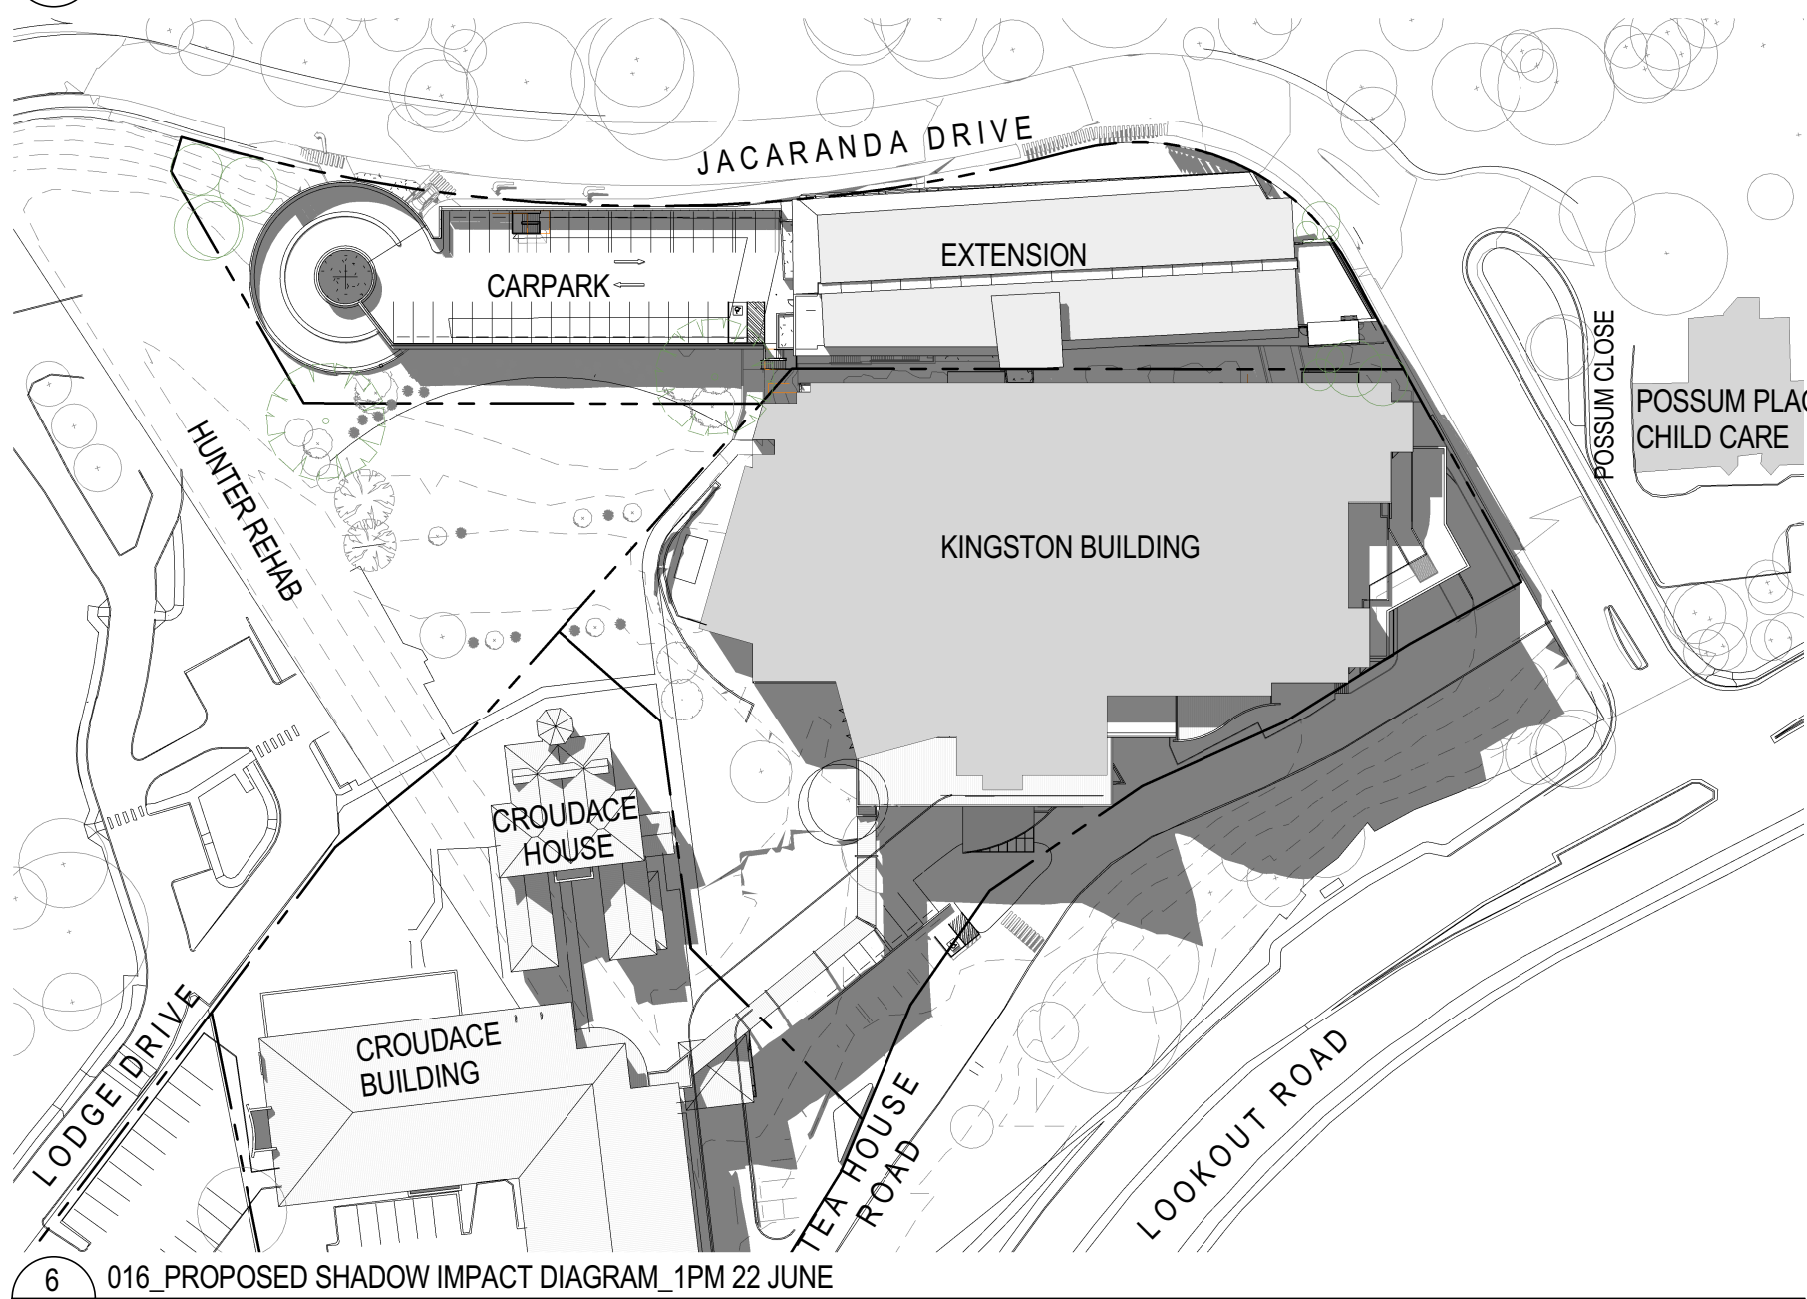

6 016\_PROPOSED SHADOW IMPACT DIAGRAM\_1PM 22 JUNE  
A402 1:1000

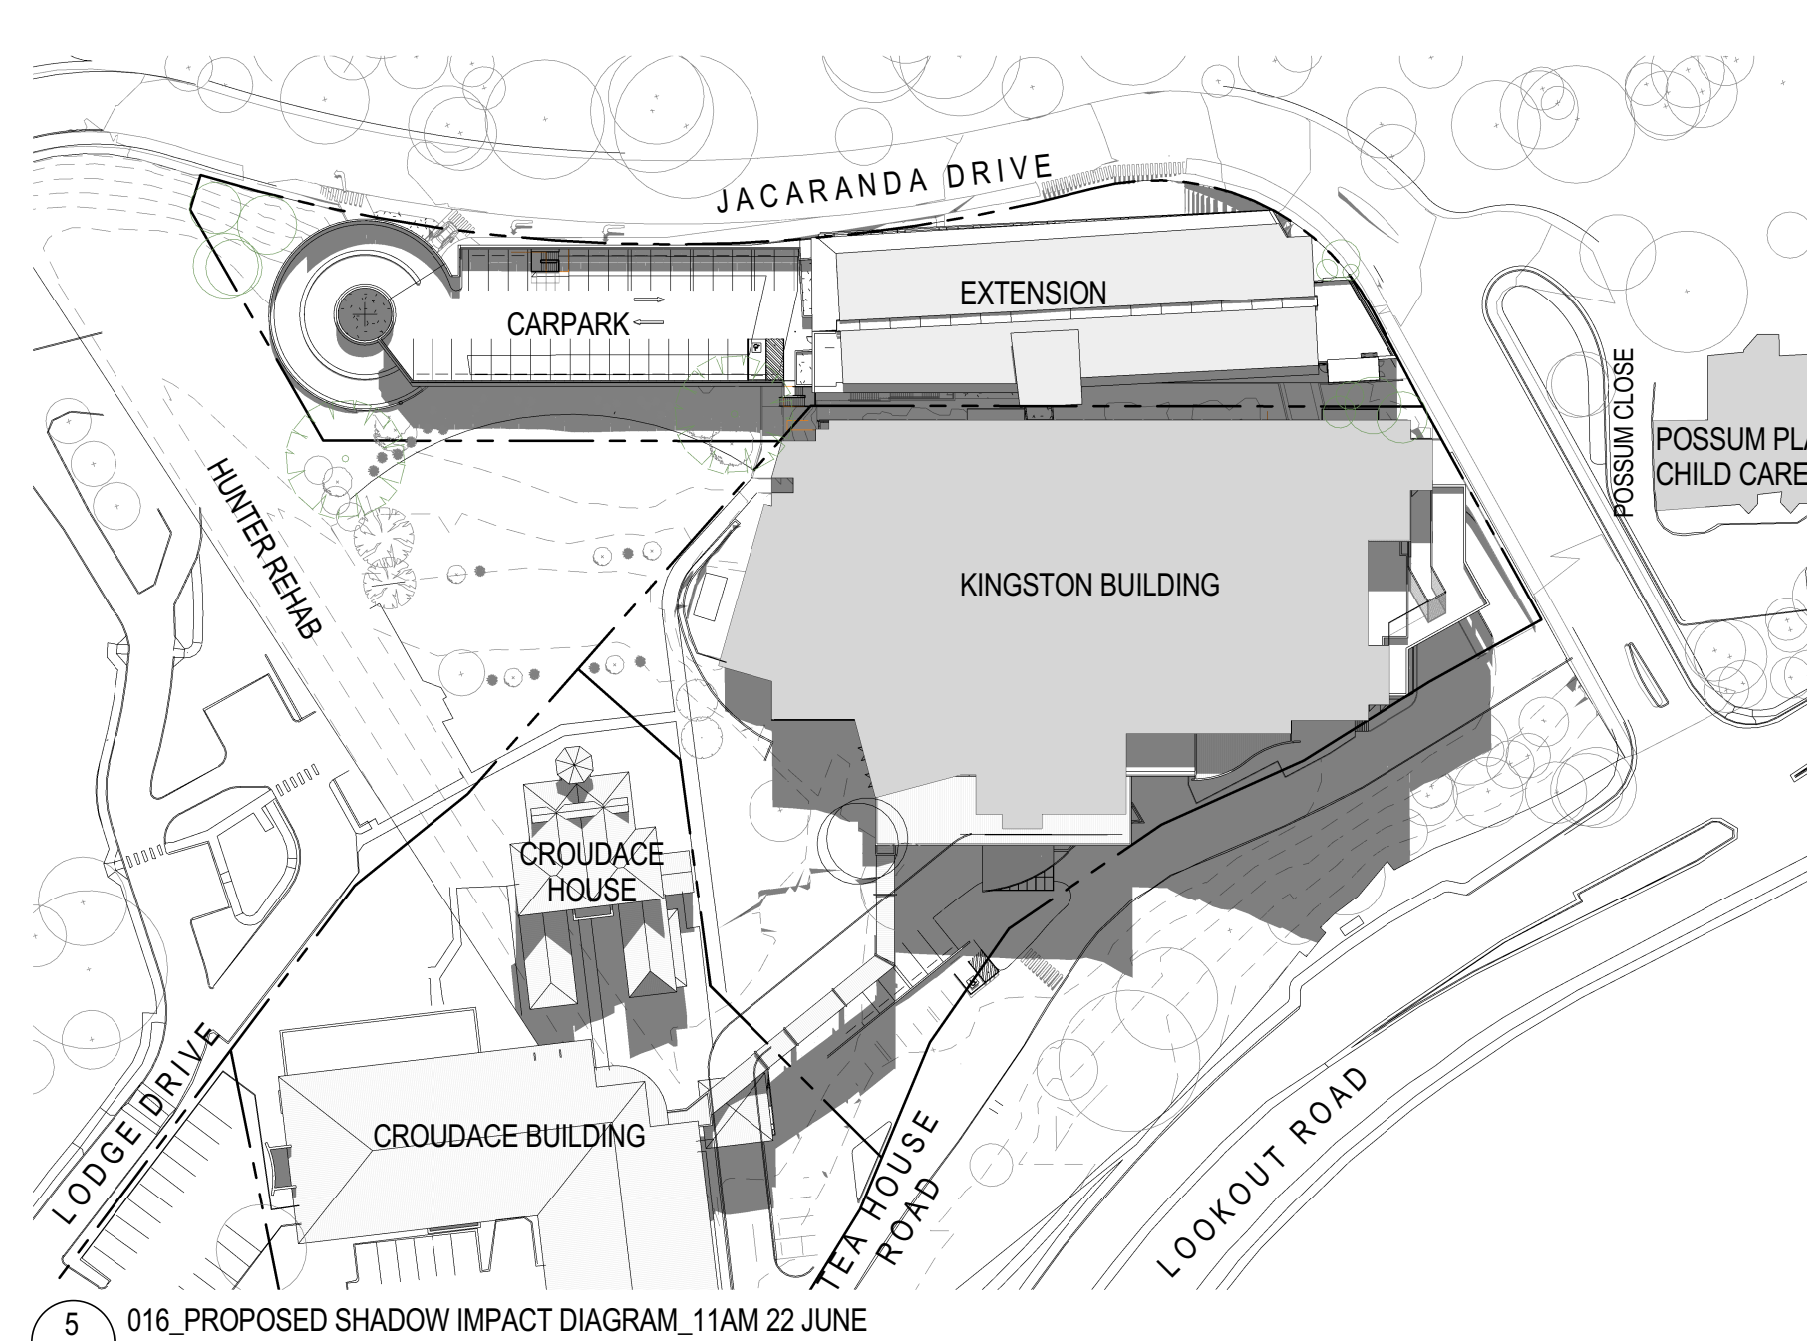


5 016\_PROPOSED SHADOW IMPACT DIAGRAM\_11AM 22 JUNE  
A402 1:1000

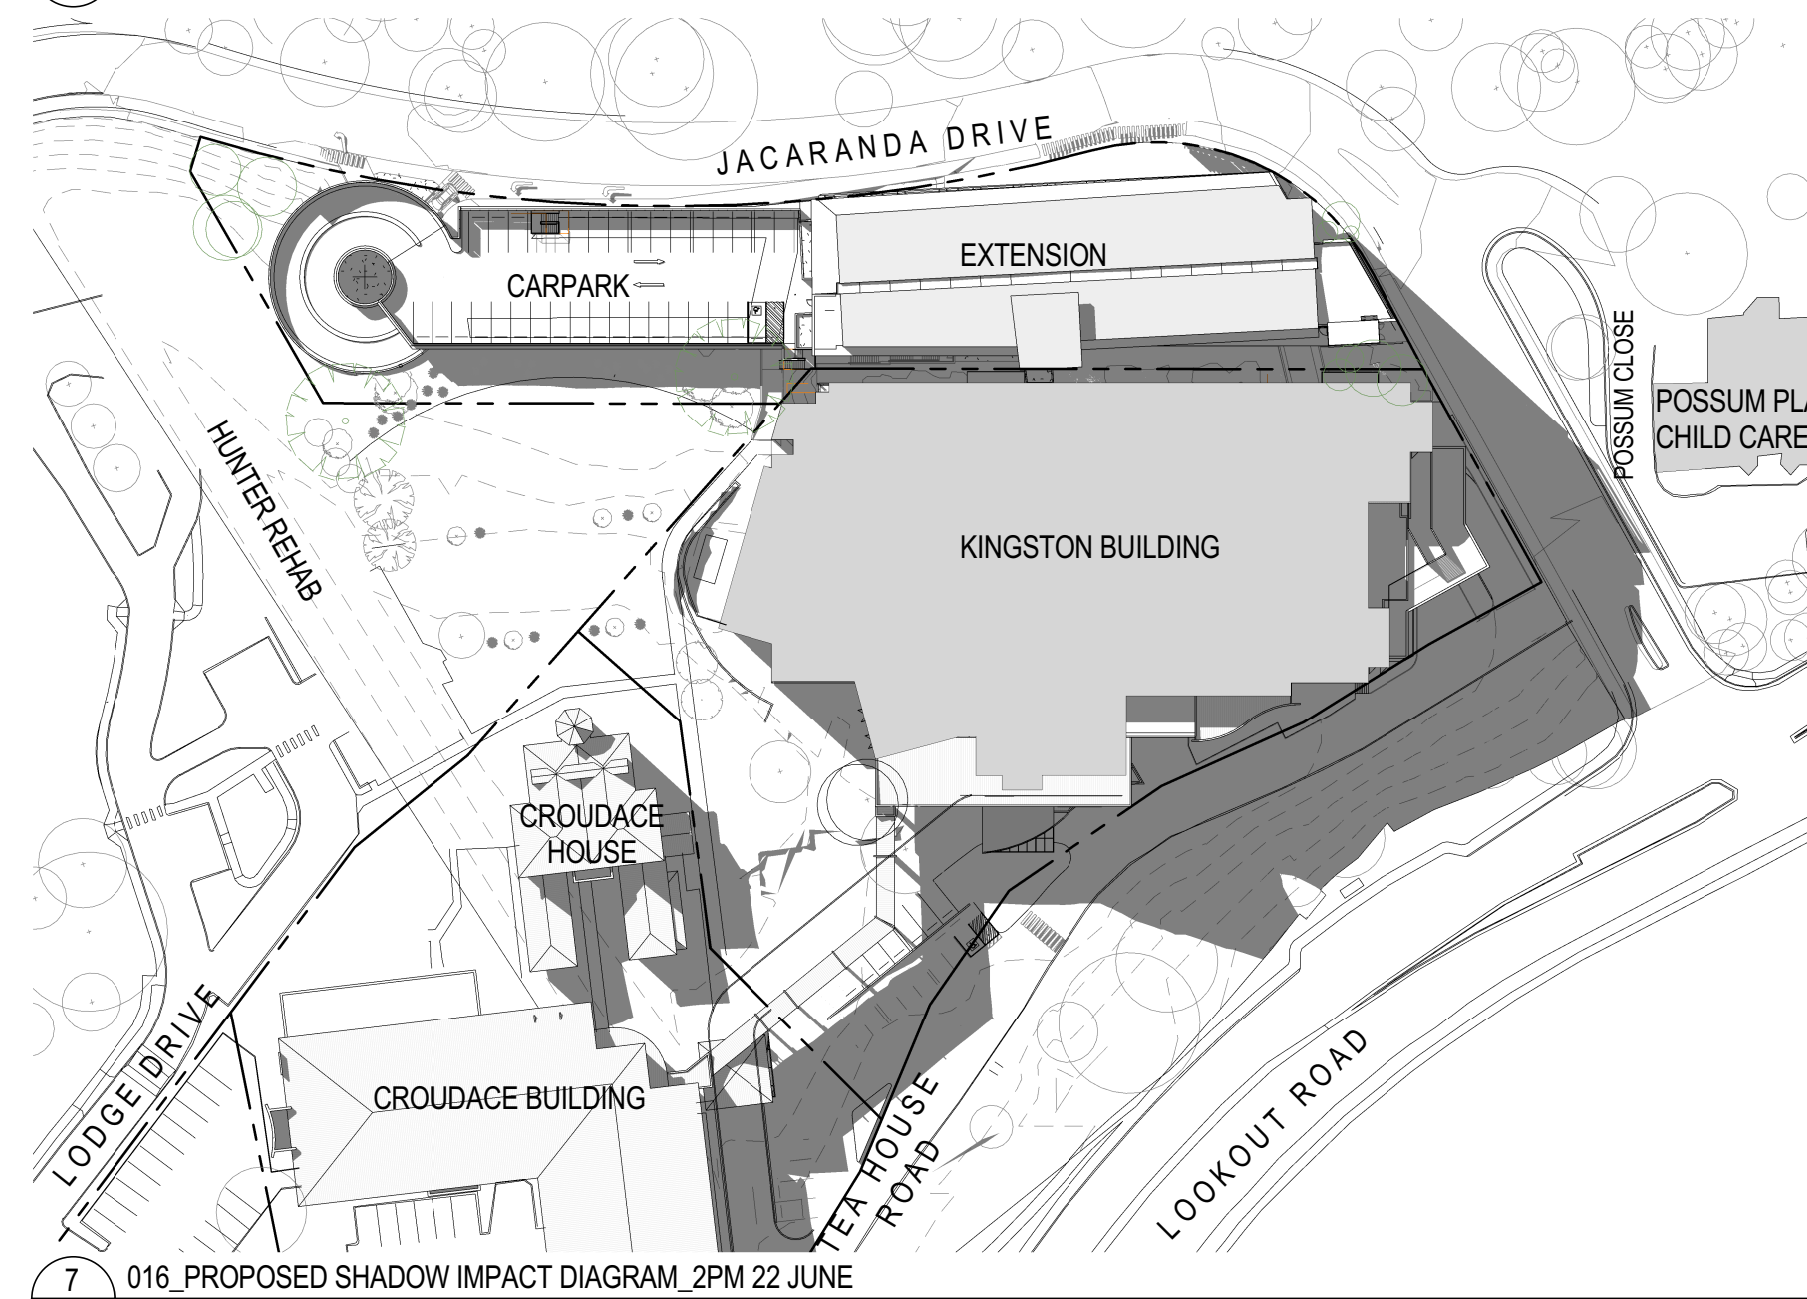

7 016\_PROPOSED SHADOW IMPACT DIAGRAM\_2PM 22 JUNE  
A402 1:1000

Notes  
The information contained in this document is copyright and may not be used or reproduced for any other project or purpose.  
Verify all dimensions and levels on site and report any discrepancies to dwp@suters for direction prior to the commencement of work.  
Drawings are to be read in conjunction with all other contract documents. Use figured dimensions only. Do not scale from drawings. dwp@suters cannot guarantee the accuracy of content and format for copies of drawings issued electronically.  
The completion of the Issue Details Checked and Authorised section is confirmation of the status of the drawing. The drawing shall not be used for construction unless endorsed 'For Construction' and authorised for issue.

Architect  
© dwp Australia Pty Ltd  
Registered Business Name dwp@suters ABN 37 169 328 018  
Robert Macdonald Nominated Architect NSW APR 4599  
www.dwpsuters.com

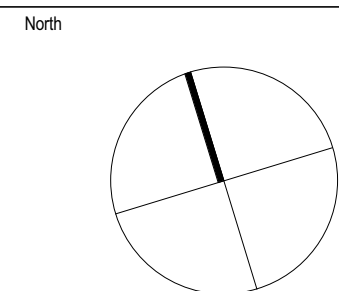


Revisions				
Issue	Description	Date	Chk	Auth
D	L4 REMOVED ISSUED FOR DA	21.10.15	CB	EC
C	REVISED DA SUBMISSION	15.07.15	CB	EC
B	FOURTH FLOOR EXTENSION	06.04.15	CB	EC
A	ISSUED FOR DA	27.02.15	CB	EC



Project NEWCASTLE PRIVATE HOSPITAL - EXTENSION & ALTERATIONS		Drawing SUNSHADOW DIAGRAMS - PROPOSED	
Client Healthscope		Scale 1:1000 @ A1	Date Printed 10/21/2015 7:40:07 PM
Location 14 LOOKOUT ROAD, NEW LAMBTON HEIGHTS NSW		Project Number 203046	Drawing Number SK016
		Issue D	

PRELIMINARY  
NOT TO BE USED DURING CONSTRUCTION




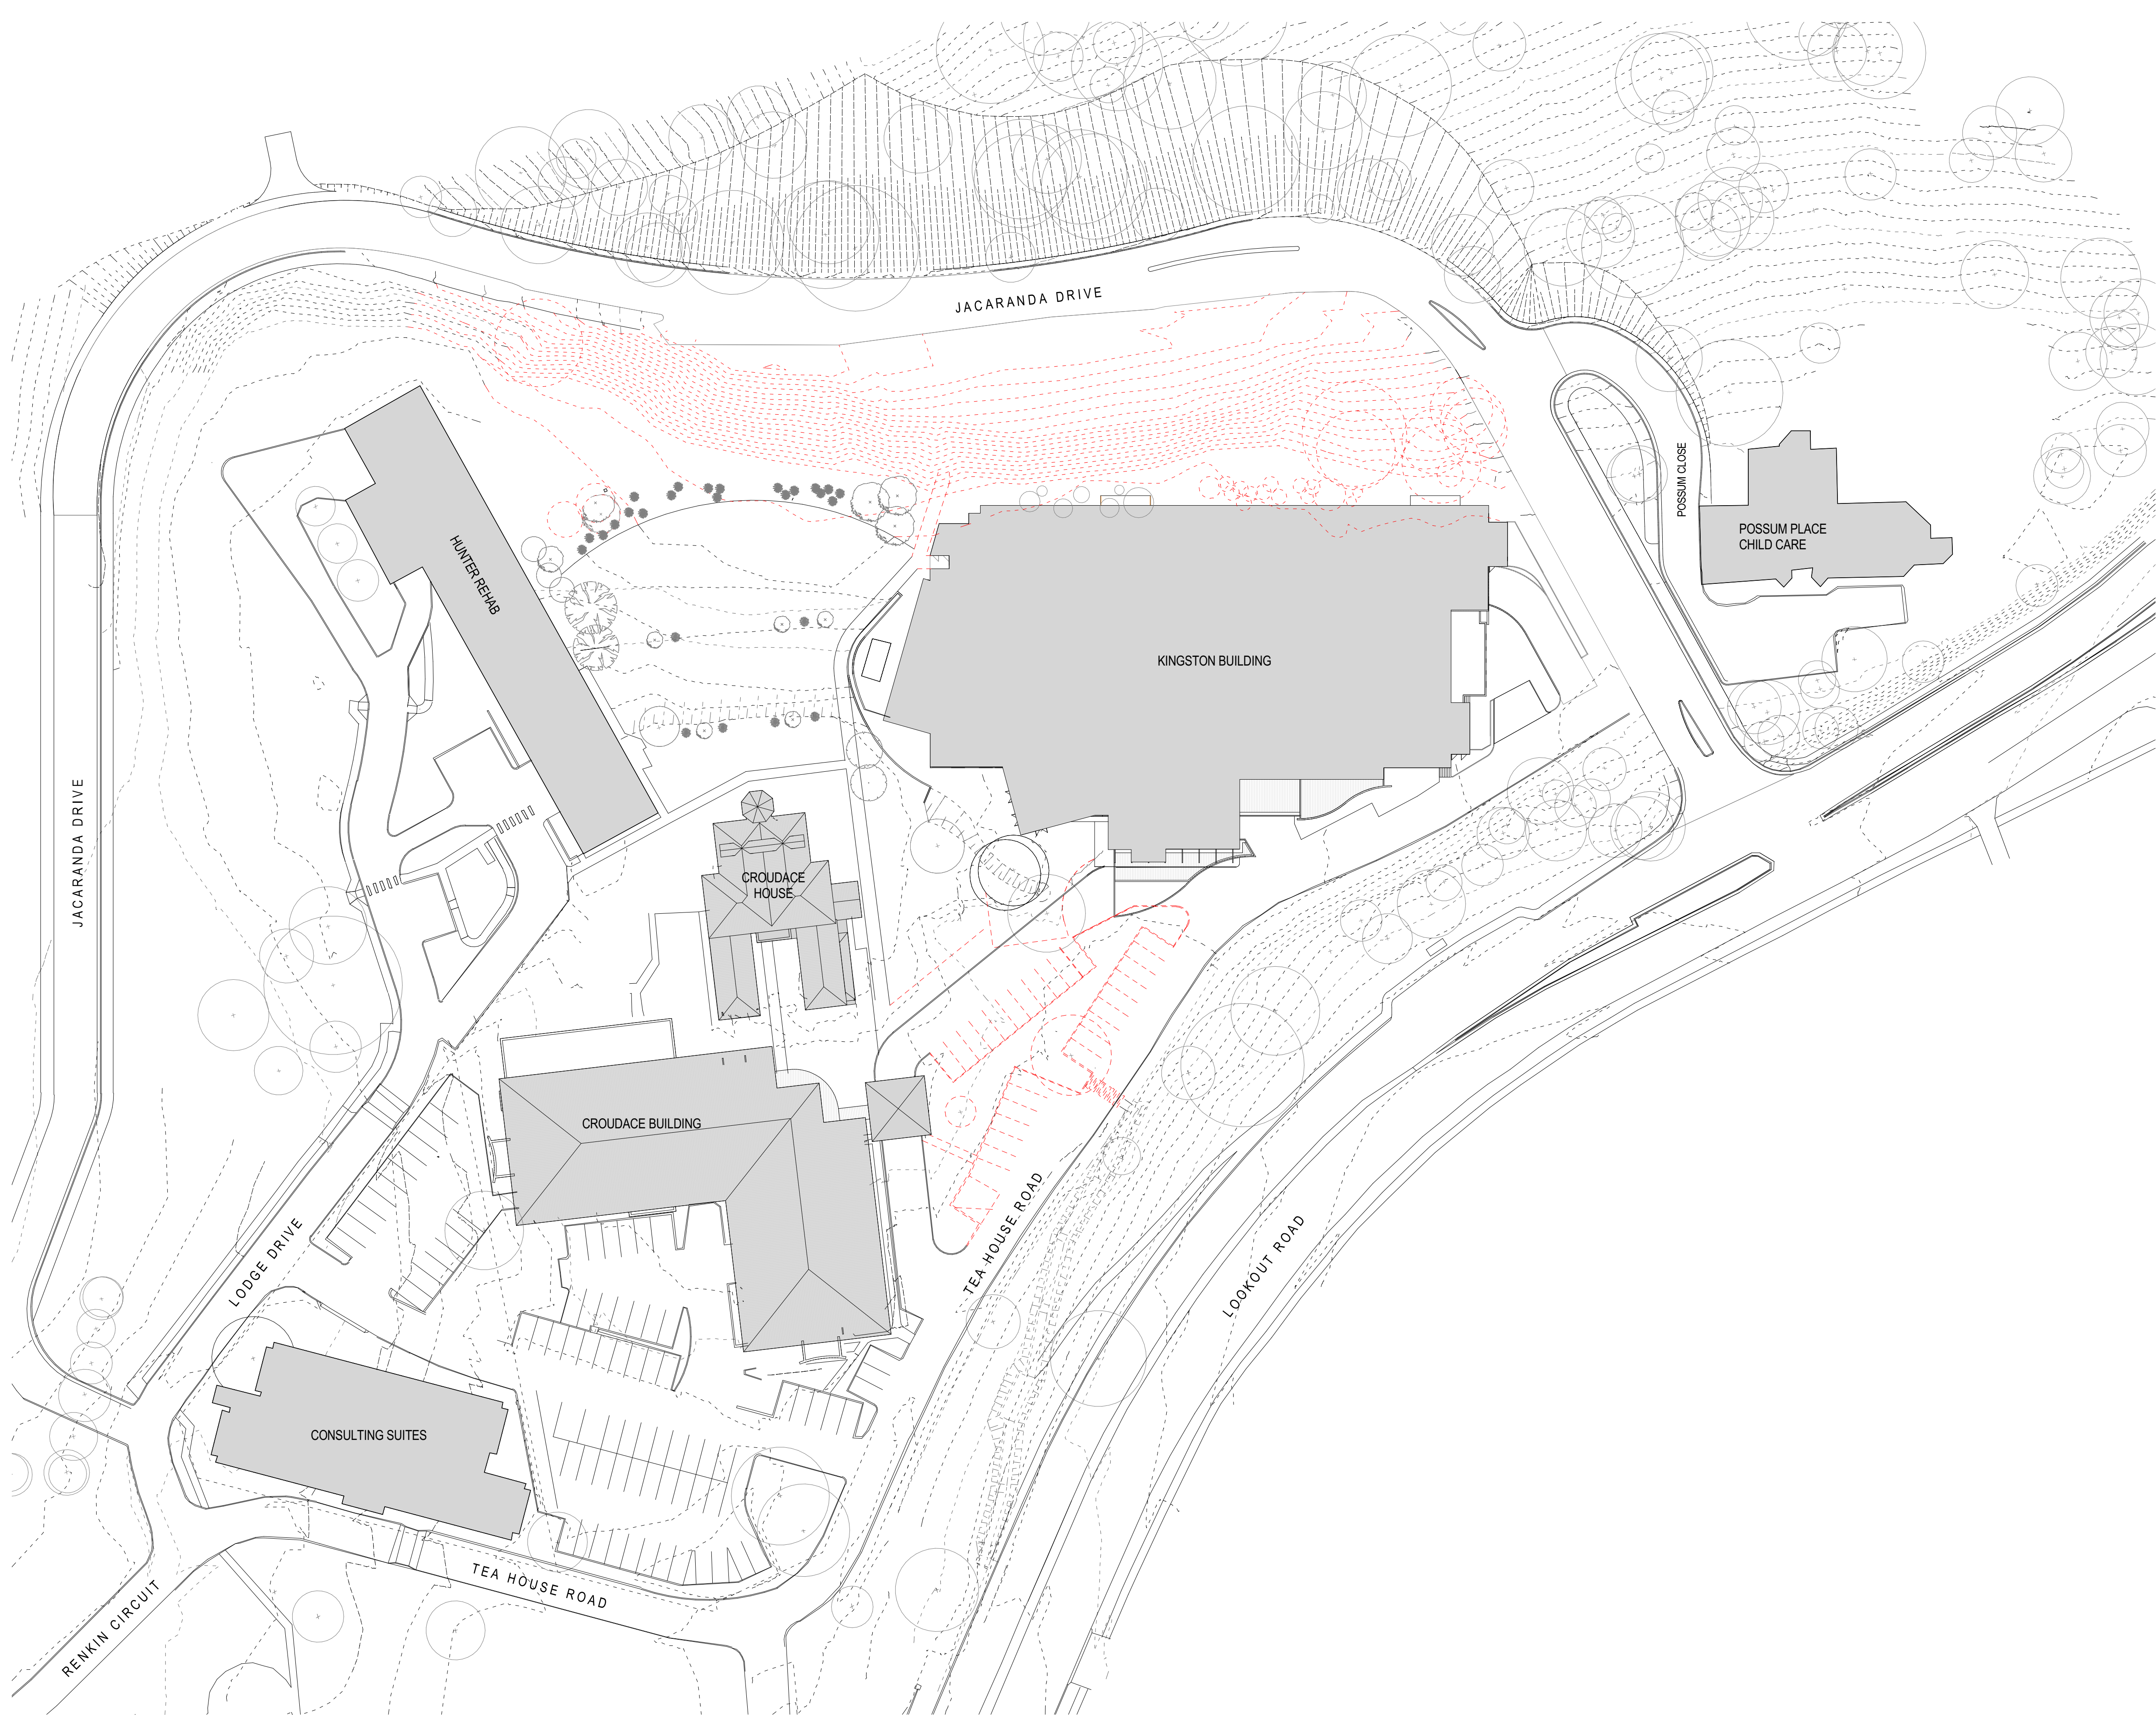

1 SK401 EXISTING SITE PLAN  
1:500

Notes  
The information contained in this document is copyright and may not be used or reproduced for any other project or purpose.  
Verify all dimensions and levels on site and report any discrepancies to dwp/suters for direction prior to the commencement of work.  
Drawings are to be read in conjunction with all other contract documents. Use figured dimensions only. Do not scale from drawings. dwp/suters cannot guarantee the accuracy of content and format for copies of drawings issued electronically.  
The completion of the Issue Details Checked and Authorised section is confirmation of the status of the drawing. The drawing shall not be used for construction unless endorsed 'For Construction' and authorised for issue.

Architect  
© dwp Australia Pty Ltd  
Registered Business Name dwp/suters ABN 37 169 328 018  
Robert Macdonald Nominated Architect NSW ARB 4599  
www.dwpsuters.com

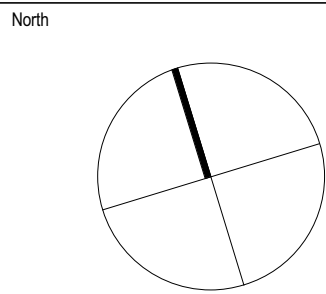

Revisions				
Issue	Description	Date	Chk	Auth
C	REVISED DA SUBMISSION	15.07.15	CB	EC
B	FOURTH FLOOR EXTENSION	06.04.15	CB	EC
A	ISSUED FOR DA	27.02.15	CB	EC



Project NEWCASTLE PRIVATE HOSPITAL - ALTERATIONS		Drawing SITE PLAN - EXISTING & DEMOLITION	
Client HEALTHSCOPE		Scale 1:500 @ A1	Date Printed 7/15/2015 4:20:08 PM
Location 14 LOOKOUT ROAD, NEW LAMBTON HEIGHTS NSW		Project Number 203046	Drawing Number SK021
			Issue C

PRELIMINARY  
NOT TO BE USED DURING CONSTRUCTION






1 SK401 075. FIRST FLOOR DEMOLITION PLAN  
1:200

PRELIMINARY  
NOT TO BE USED DURING CONSTRUCTION

Notes  
The information contained in this document is copyright and may not be used or reproduced for any other project or purpose.  
Verify all dimensions and levels on site and report any discrepancies to dwp/suters for direction prior to the commencement of work.  
Drawings are to be read in conjunction with all other contract documents. Use figured dimensions only. Do not scale from drawings. dwp/suters cannot guarantee the accuracy of content and format for copies of drawings issued electronically.  
The completion of the Issue Details Checked and Authorised section is confirmation of the status of the drawing. The drawing shall not be used for construction unless endorsed 'For Construction' and authorised for issue.

Architect  
© dwp Australia Pty Ltd  
Registered Business Name dwp/suters ABN 37 169 328 018  
Robert Macdonald Nominated Architect NSW ARB 4599  
www.dwpsuters.com

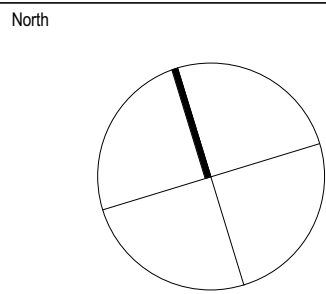

Revisions				
Issue	Description	Date	Chk	Auth
C	REVISED DA SUBMISSION	15.07.15	CB	EC
B	FOURTH FLOOR EXTENSION	06.04.15	CB	EC
A	ISSUED FOR DA	27.02.15	CB	EC



Project		Drawing	
NEWCASTLE PRIVATE HOSPITAL - ALTERATIONS		FIRST FLOOR DEMOLITION PLAN	
Client		Scale	Date Printed
HEALTHSCOPE		1:200 @ A1	7/19/2015 10:35:30 AM
Location		Project Number	Drawing Number Issue
14 LOOKOUT ROAD, NEW LAMBTON HEIGHTS NSW		203046	SK075 C

File Name C:\projects\NEWCASTLE\2015\203046\_NPH\_LPH\_DTL\_CENTRAL\_R2015.dwg