



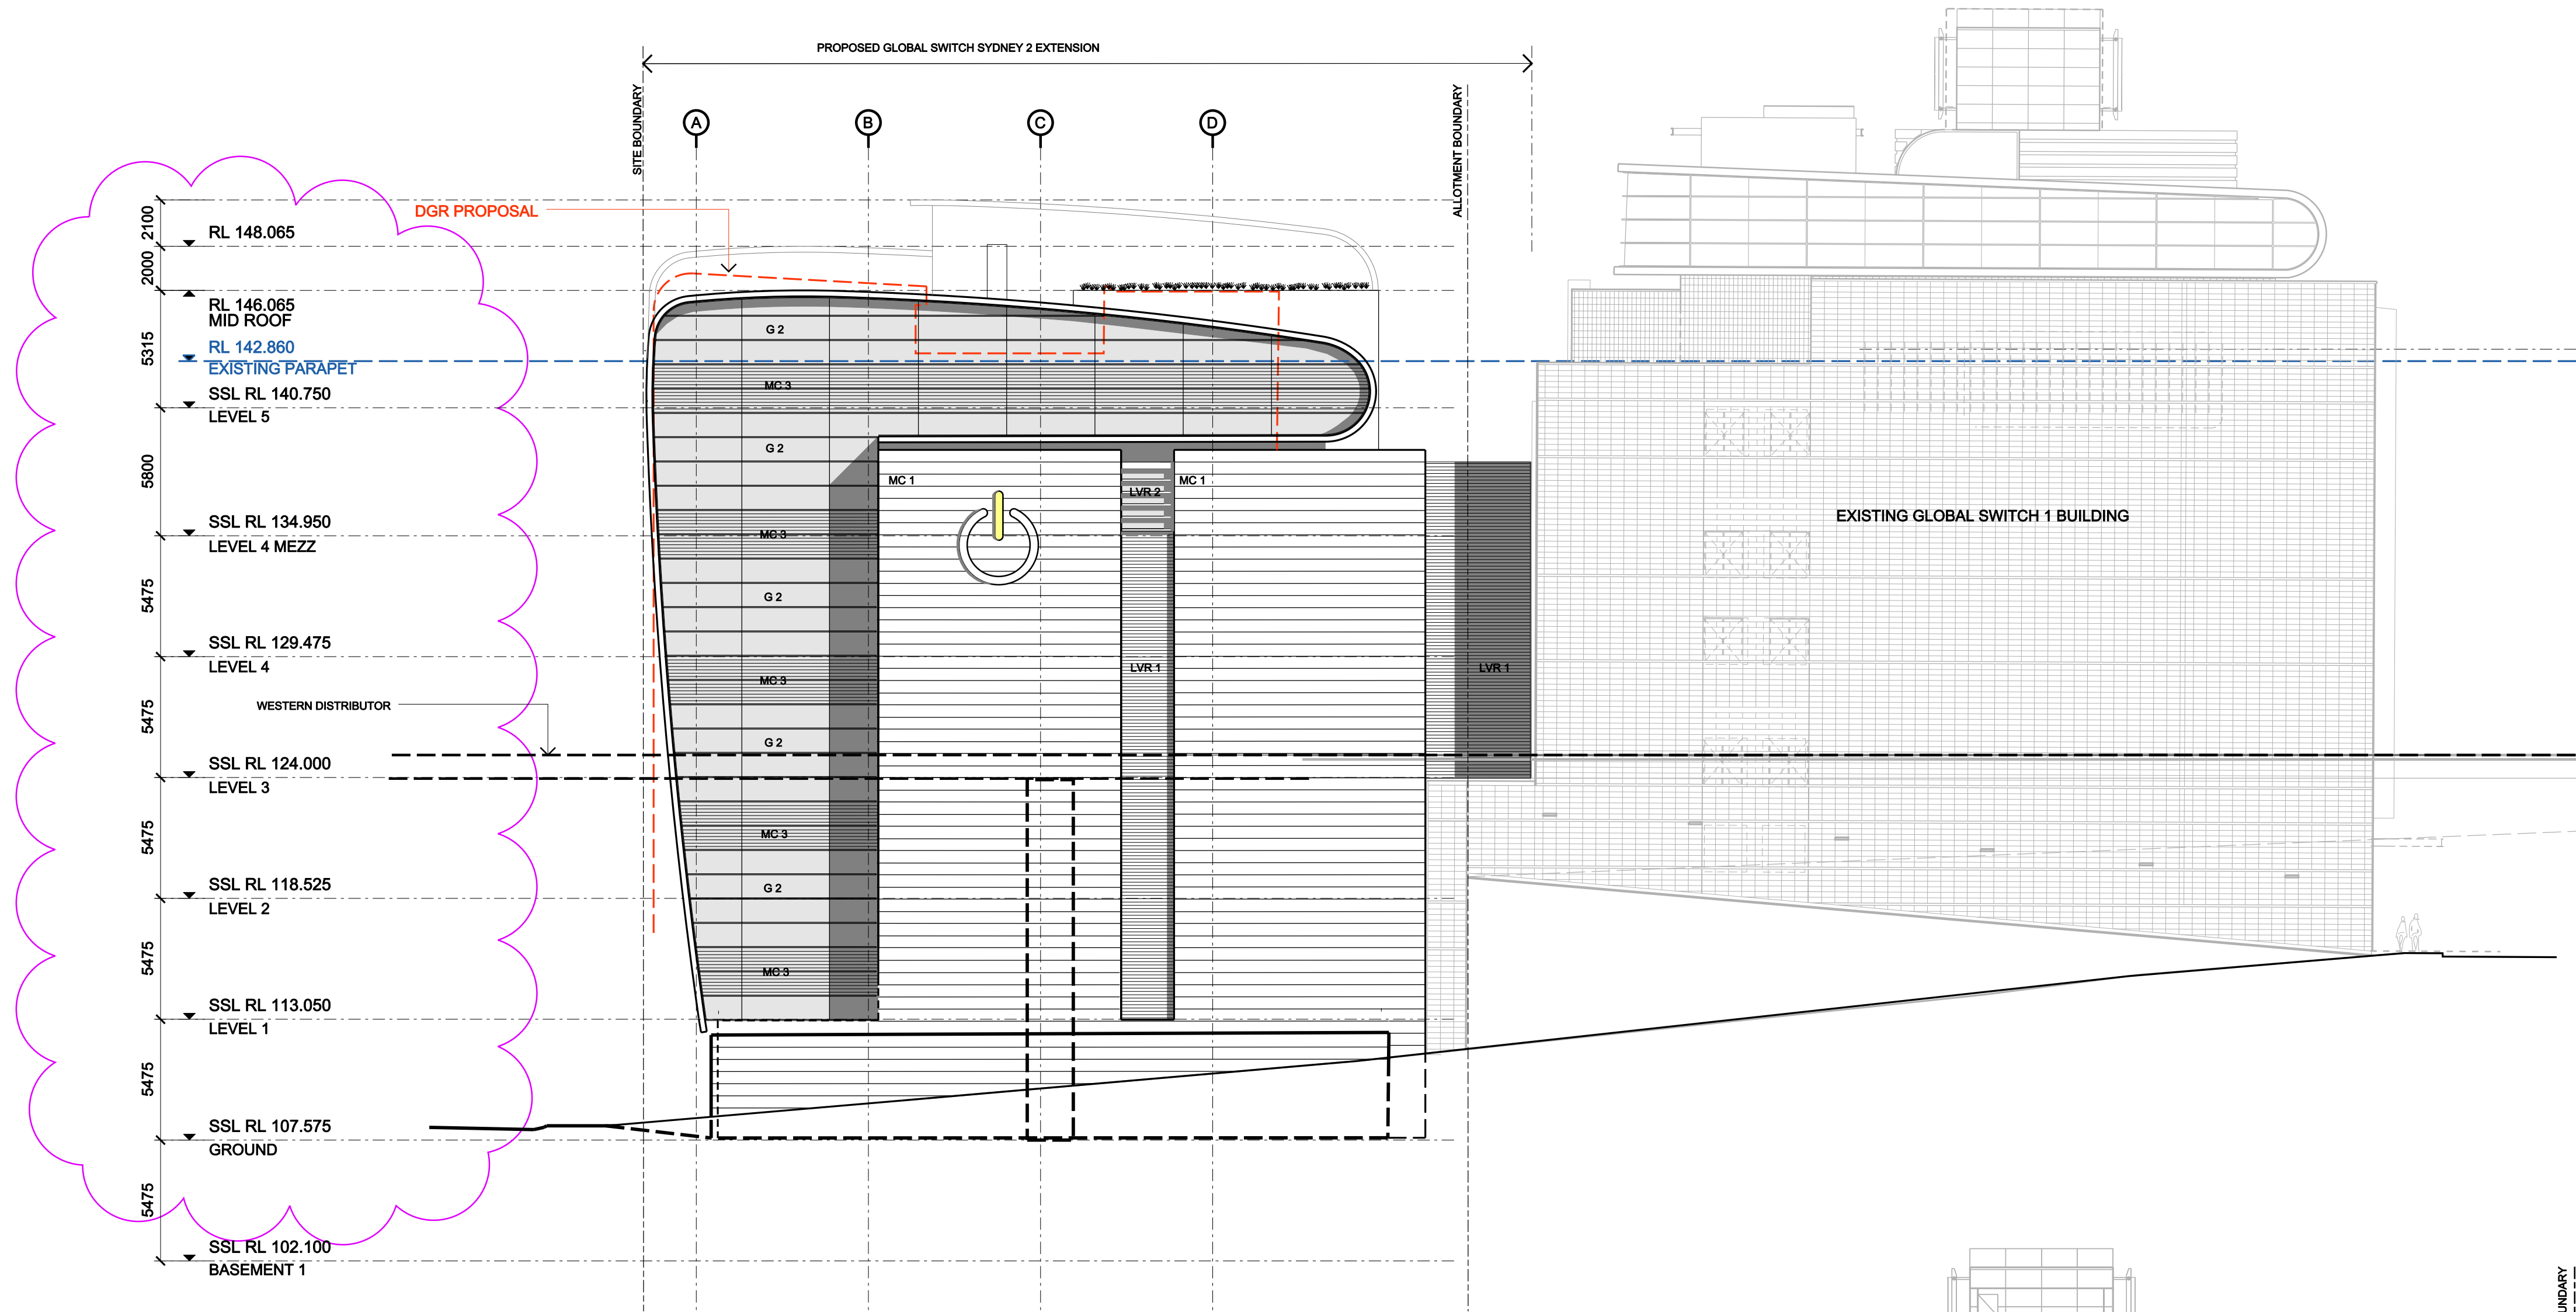

1 NORTH ELEVATION
SCALE 1:200

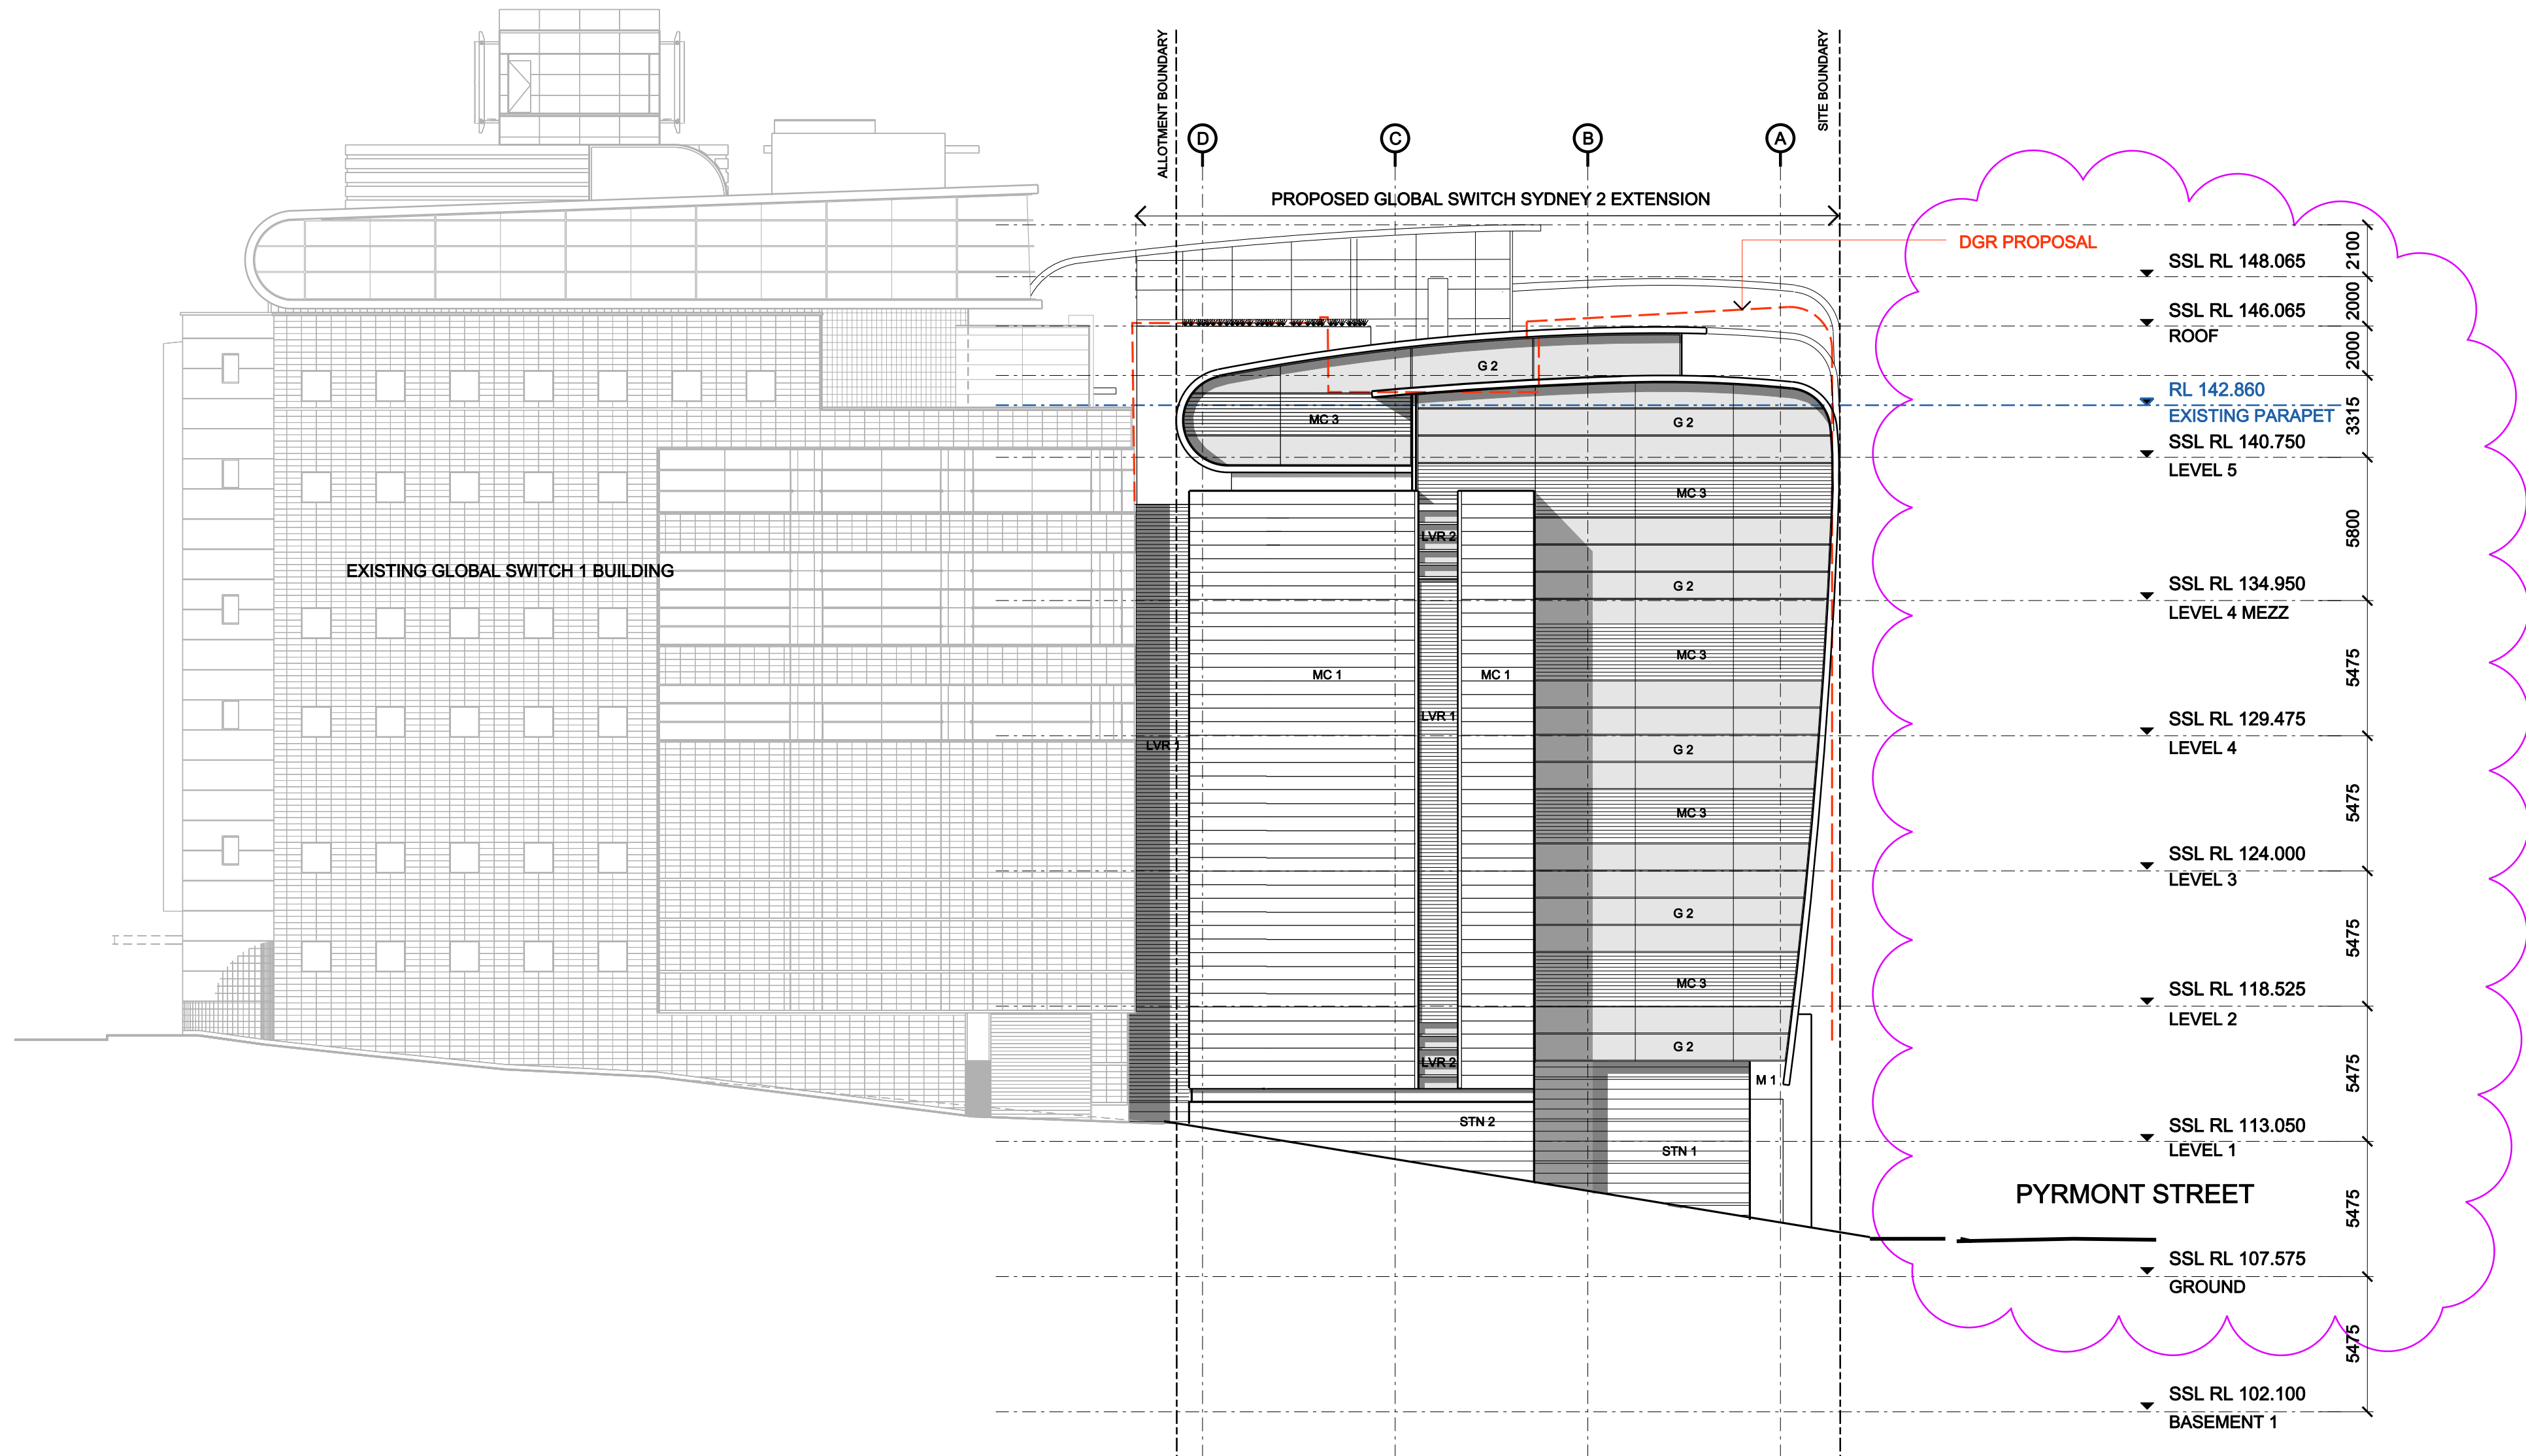

2 SOUTH ELEVATION
SCALE 1:200

MATERIALS
G1 - SHOPFRONT GLAZING
G2 - COLOURBACK GLASS
LVR 1 - SATIN CHARCOAL LOUVRES
LVR 2 - DECORATIVE HORIZONTAL BLADES
LVR 3 - HORIZONTAL BLADES OVER THE METAL CLADDING MC 1
M1 - SILVER METAL CLAD COLUMNS
MC 1 - SATIN CHARCOAL METAL CLADDING
MC 2 - SILVER METAL CLADDING
MC 3 - SILVER FOLDED METAL CLADDING
MG 1 - PERFORATED FOLDED METAL AIR INTAKE GRILLE
STN 1 - HONED SANDSTONE WITH SS INLAY
STN 2 - HONED BLACK GRANITE

0 2 4 6 8 10 m 20



© copyright of dem (austr) Pty Limited abn 62 085 486 844.
any unauthorised use or distribution of information depicted on this document without dem (austr) Pty Limited prior consent is prohibited.
any reports, drawings, advice or information included or referenced that is prepared and/or provided by any other party, including the client/principal, is the sole representation of the party who prepared the report/drawings, advice or information and does not constitute a representation by dem (austr) Pty Limited. dem (austr) Pty Limited expressly takes no responsibility for any documents, advice or other material prepared by any other party.

figured dimensions to be taken in preference to scaled dimensions. verify all dimensions on the job before preparing shop drawings or commencing work. dimensions shown are computer generated and the contractor is to apply standard building tolerances.

verified suitable for the use stipulated by the relevant revision/issue only if initialled and checked by an authorised dem (austr) Pty Limited representative.

amendments					verified	
no.	date	amendment	by	chk'd	init	chk'd
A01	08.12.09	DESIGN AMENDMENTS	SJ	SJ		
A02	20.01.10	ENTRY, FACADE AND ROOF AMENDMENTS	SJ	SJ		
A03	15.02.10	ISSUE FOR CLIENT	DBG	DBG	SJ	SJ
B01	22.02.10	DA ISSUE	DBG	DBG	SJ	SJ
B02	01.12.11	FLOOR RLs ADJUSTED	ET	ET	SJ	SJ
B03	22.12.11	ISSUE FOR STW APPROVAL	ET	ET	SJ	SJ

north point

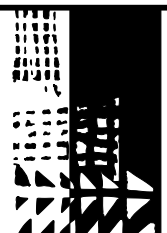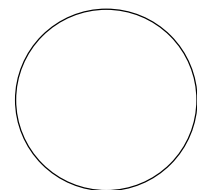

dem

planning, urban design, architecture,
landscape architecture, interior design
level 8 15 help street chatswood nsw 2067
p: po box 5036 west chatswood nsw 1515
t: (02) 8966 6000 f: (02) 8966 6111
e: sydney@dem.com.au

project/client

**Global Switch Sydney 2
Extension
273 Pyrmont Road
Ultimo NSW 2007**

Global Switch Property (Australia)
400 Harris Street
Ultimo NSW 2007

consultant

Aurecon Group
116 Military Road
Neutral bay
NSW 2089

drawing title

north and south
elevations

da issue

original	scale	drawn	project no.
b1	1:200	dbg	4019-00
drawing no.	rev no.		
ar	2500		B03
Designer	Zone	Number	