



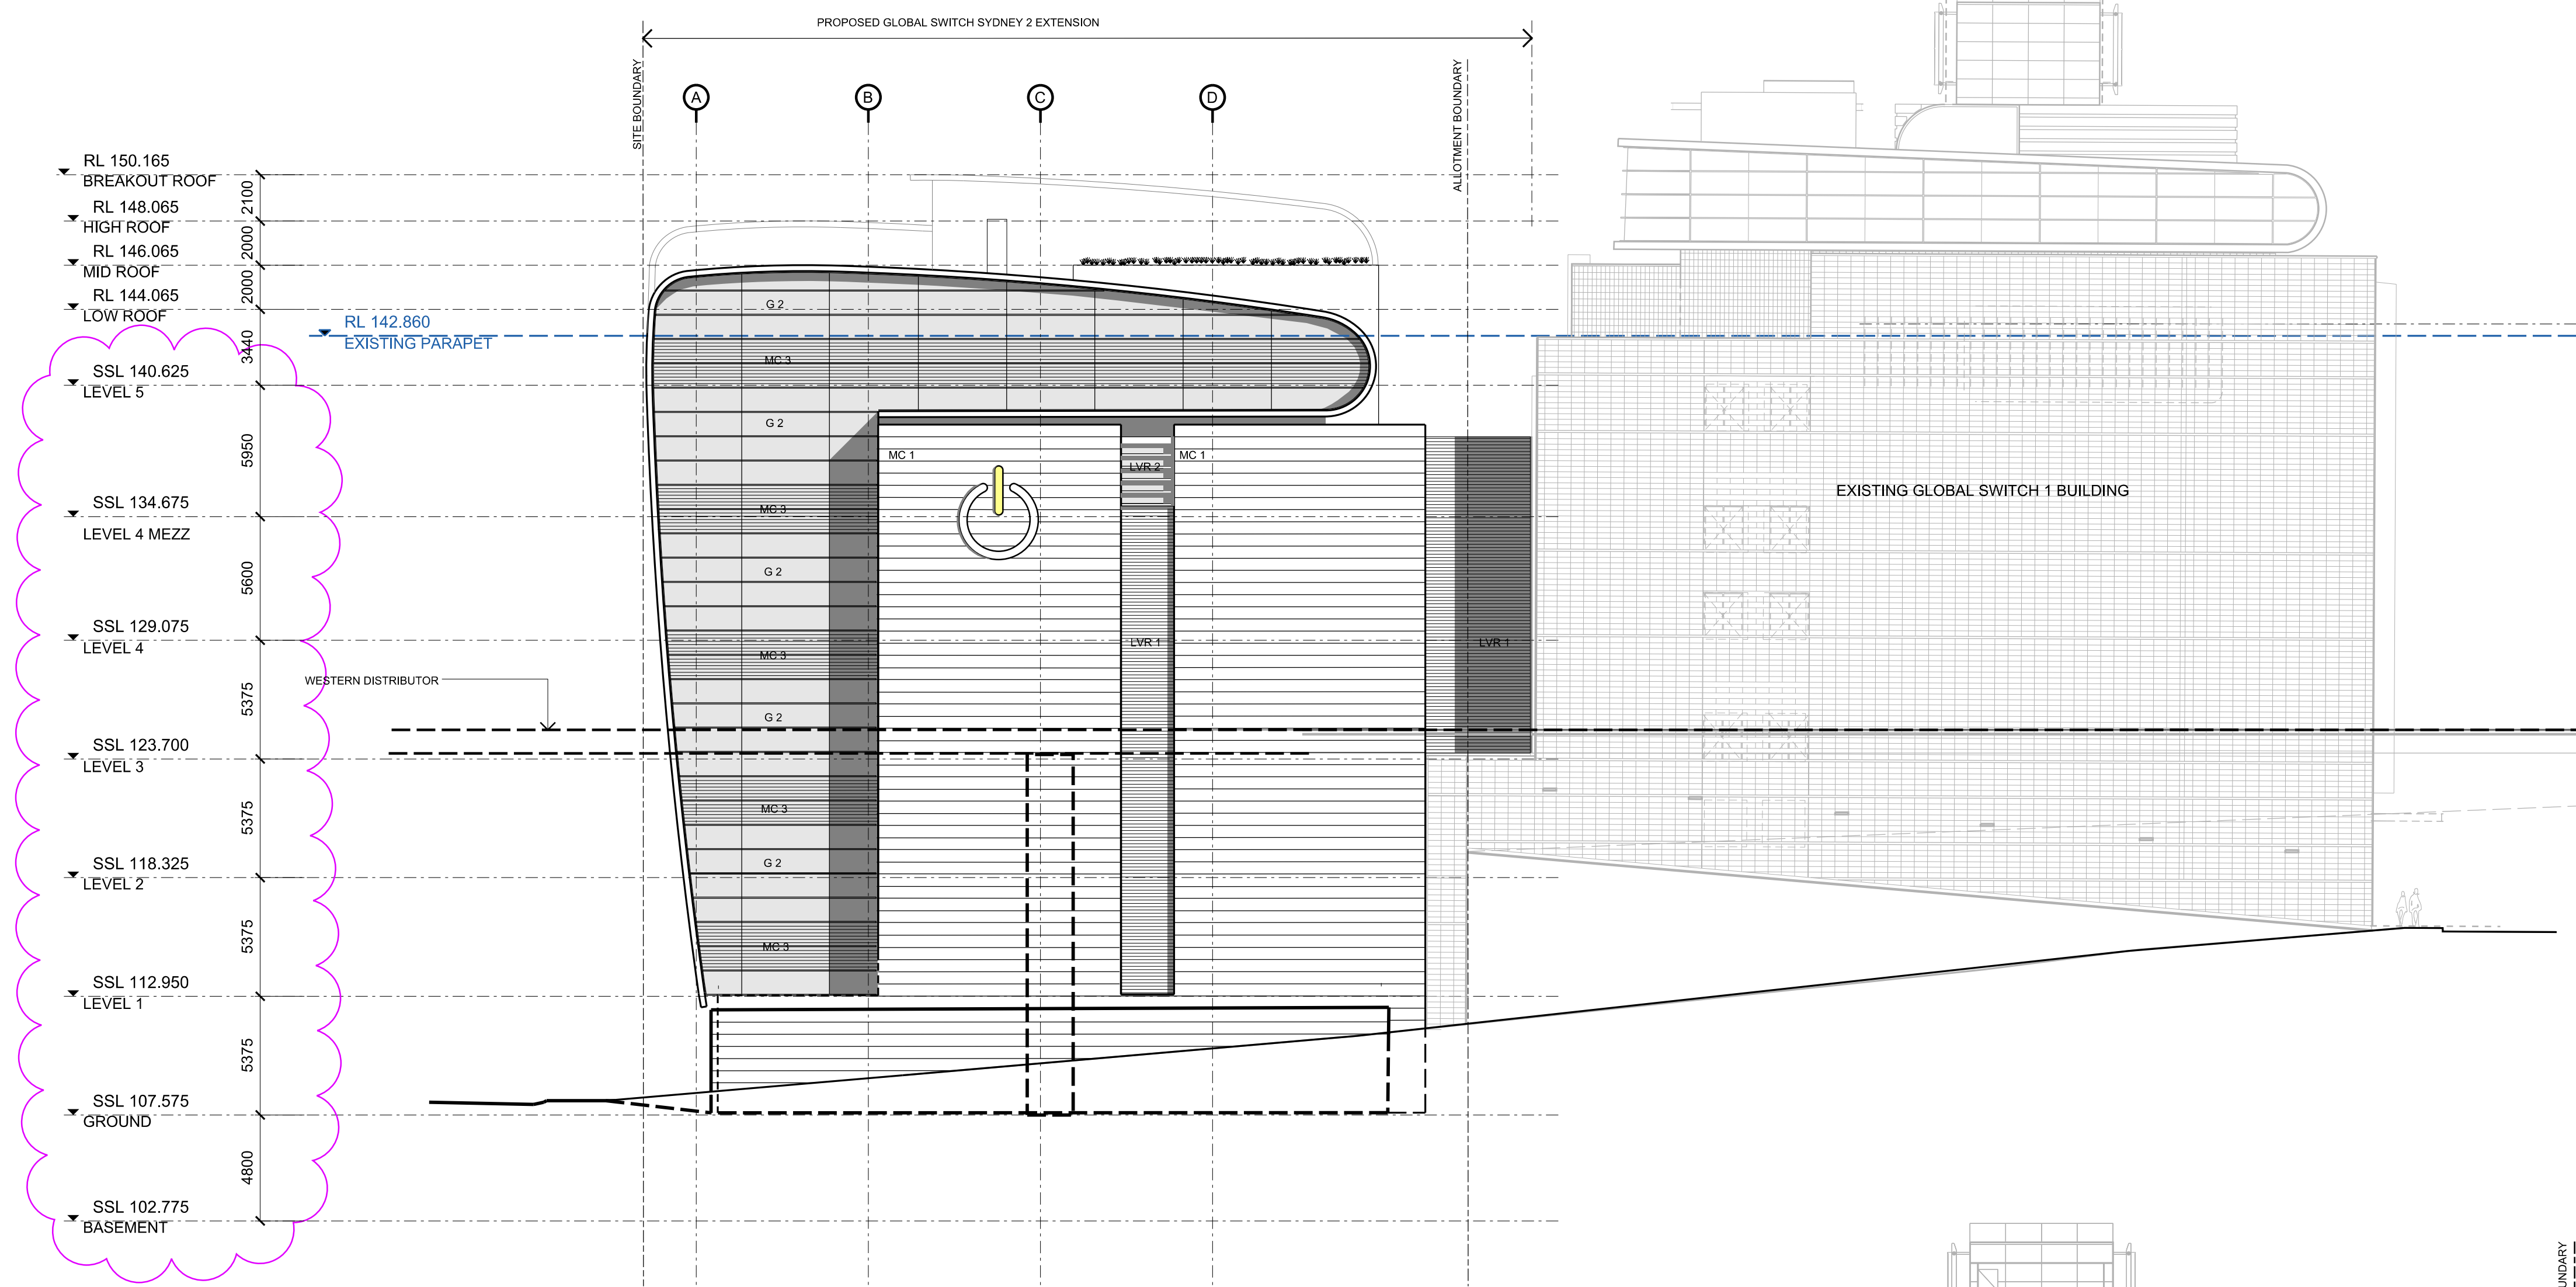

1 NORTH ELEVATION
SCALE 1:200

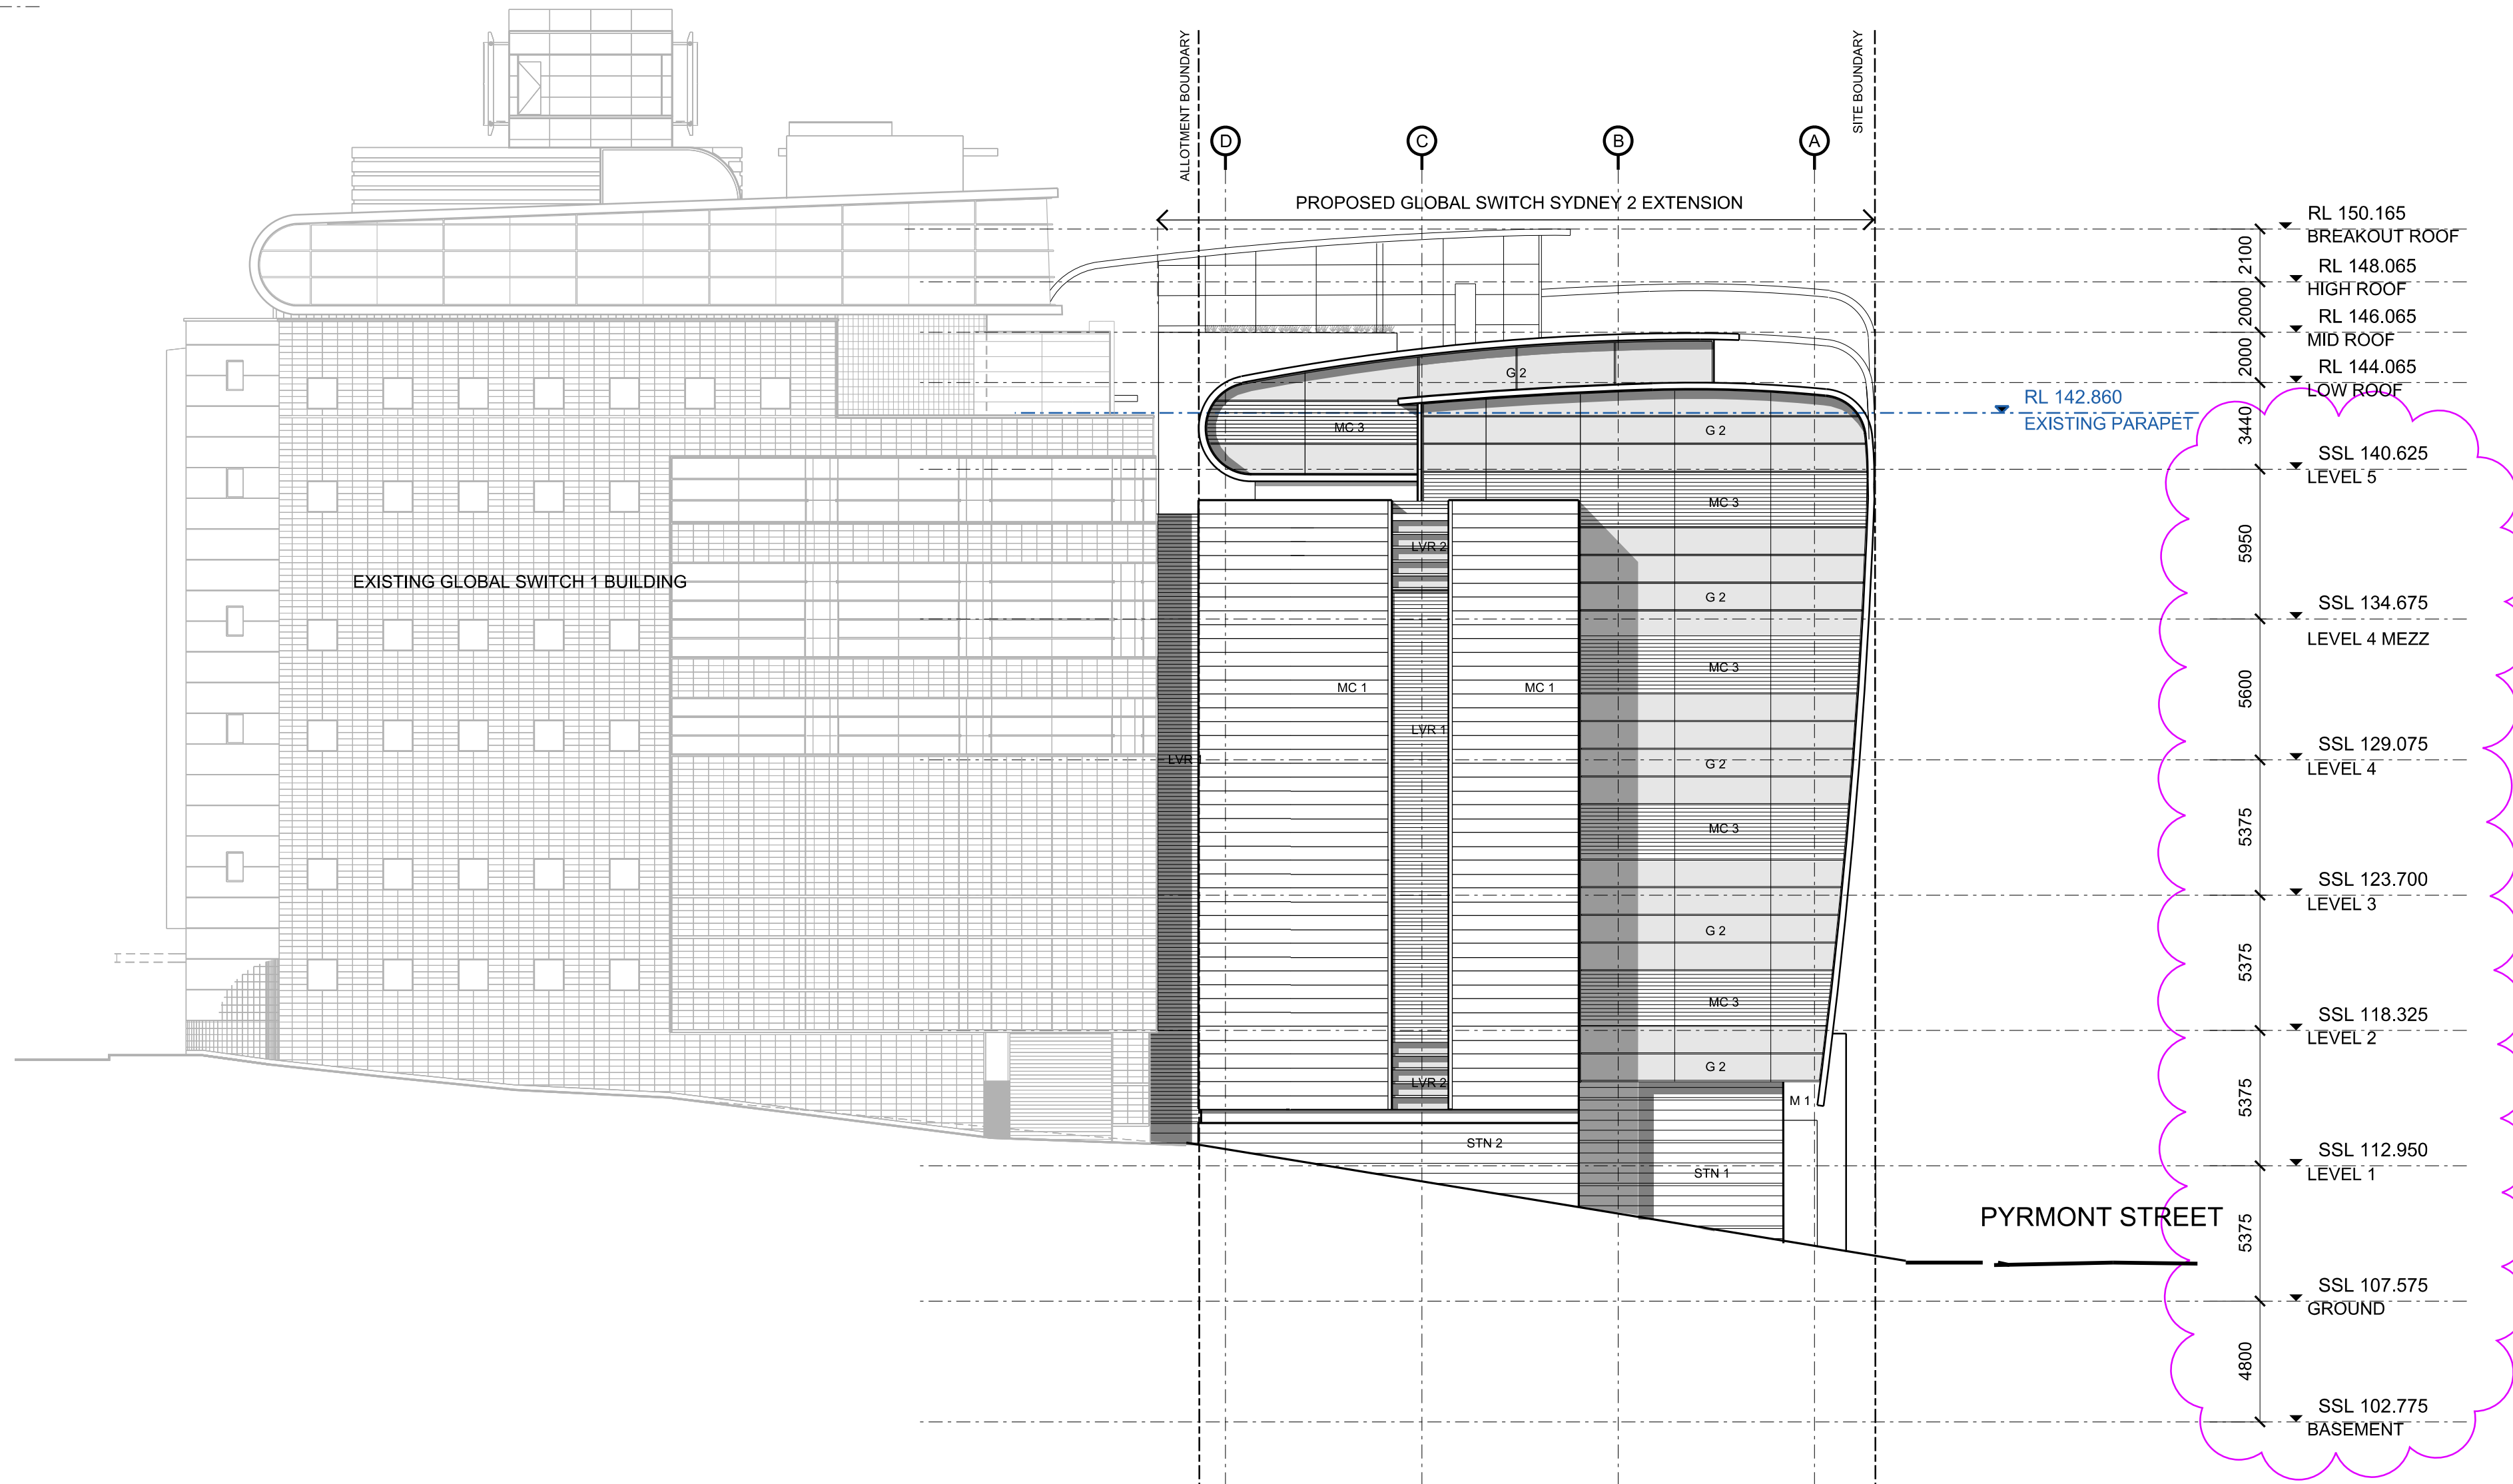

2 SOUTH ELEVATION
SCALE 1:200

MATERIALS
G1 - SHOPFRONT GLAZING
G2 - COLOURBACK GLASS
LVR 1 - SATIN CHARCOAL LOUVRES
LVR 2 - DECORATIVE HORIZONTAL BLADES
LVR 3 - HORIZONTAL BLADES OVER THE METAL CLADDING MC 1
M1 - SILVER METAL CLAD COLUMNS
MC 1 - SATIN CHARCOAL METAL CLADDING
MC 2 - SILVER METAL CLADDING
MC 3 - SILVER FOLDED METAL CLADDING
MG 1 - PERFORATED FOLDED METAL AIR INTAKE GRILLE
STN 1 - HONED SANDSTONE WITH SS INLAY
STN 2 - HONED BLACK GRANITE

0 2 4 6 8 10 m 20

dem

planning, urban design, architecture,
landscape architecture, interior design
level 8 15 help street chatswood nsw 2067
p: po box 5036 west chatswood nsw 1515
t: (02) 8966 6000 f: (02) 8966 6111
e: sydney@dem.com.au

project/client
**Global Switch Sydney 2
Extension
273 Pyrmont Road
Ultimo NSW 2007**

Global Switch Property (Australia)
400 Harris Street
Ultimo NSW 2007

consultant
**Aurecon Group
116 Military Road
Neutral bay
NSW 2089**

drawing title
**north and south
elevations**

section 75W

original	scale	drawn	project no.
b1	1:200	dbg	4019-00
drawing no.			rev. no.
ar	2500		B04

0 2 4 6 8 10 m 20