


© copyright of dem (austr) pty limited abn 92 085 486 844.
any unauthorised use or distribution of information depicted on this document without dem (austr) pty limited prior consent is prohibited.


any reports, drawings, advice or information included or referenced that is prepared and/or provided by any other party, including the client/principal, is the sole representation of the party who prepared the report/drawings, advice or information and does not constitute a representation by dem (austr) pty limited. dem (austr) pty limited expressly takes no responsibility for any documents, advice or other material prepared by any other party.

figured dimensions to be taken in preference to scaled dimensions. verify all dimensions on the job before preparing shop drawings or commencing work. dimensions shown are computer generated and the contractor is to apply standard building tolerances.

verified suitable for the use stipulated by the relevant revision/issue only if initialed and checked by an authorised dem (austr) pty limited representative.

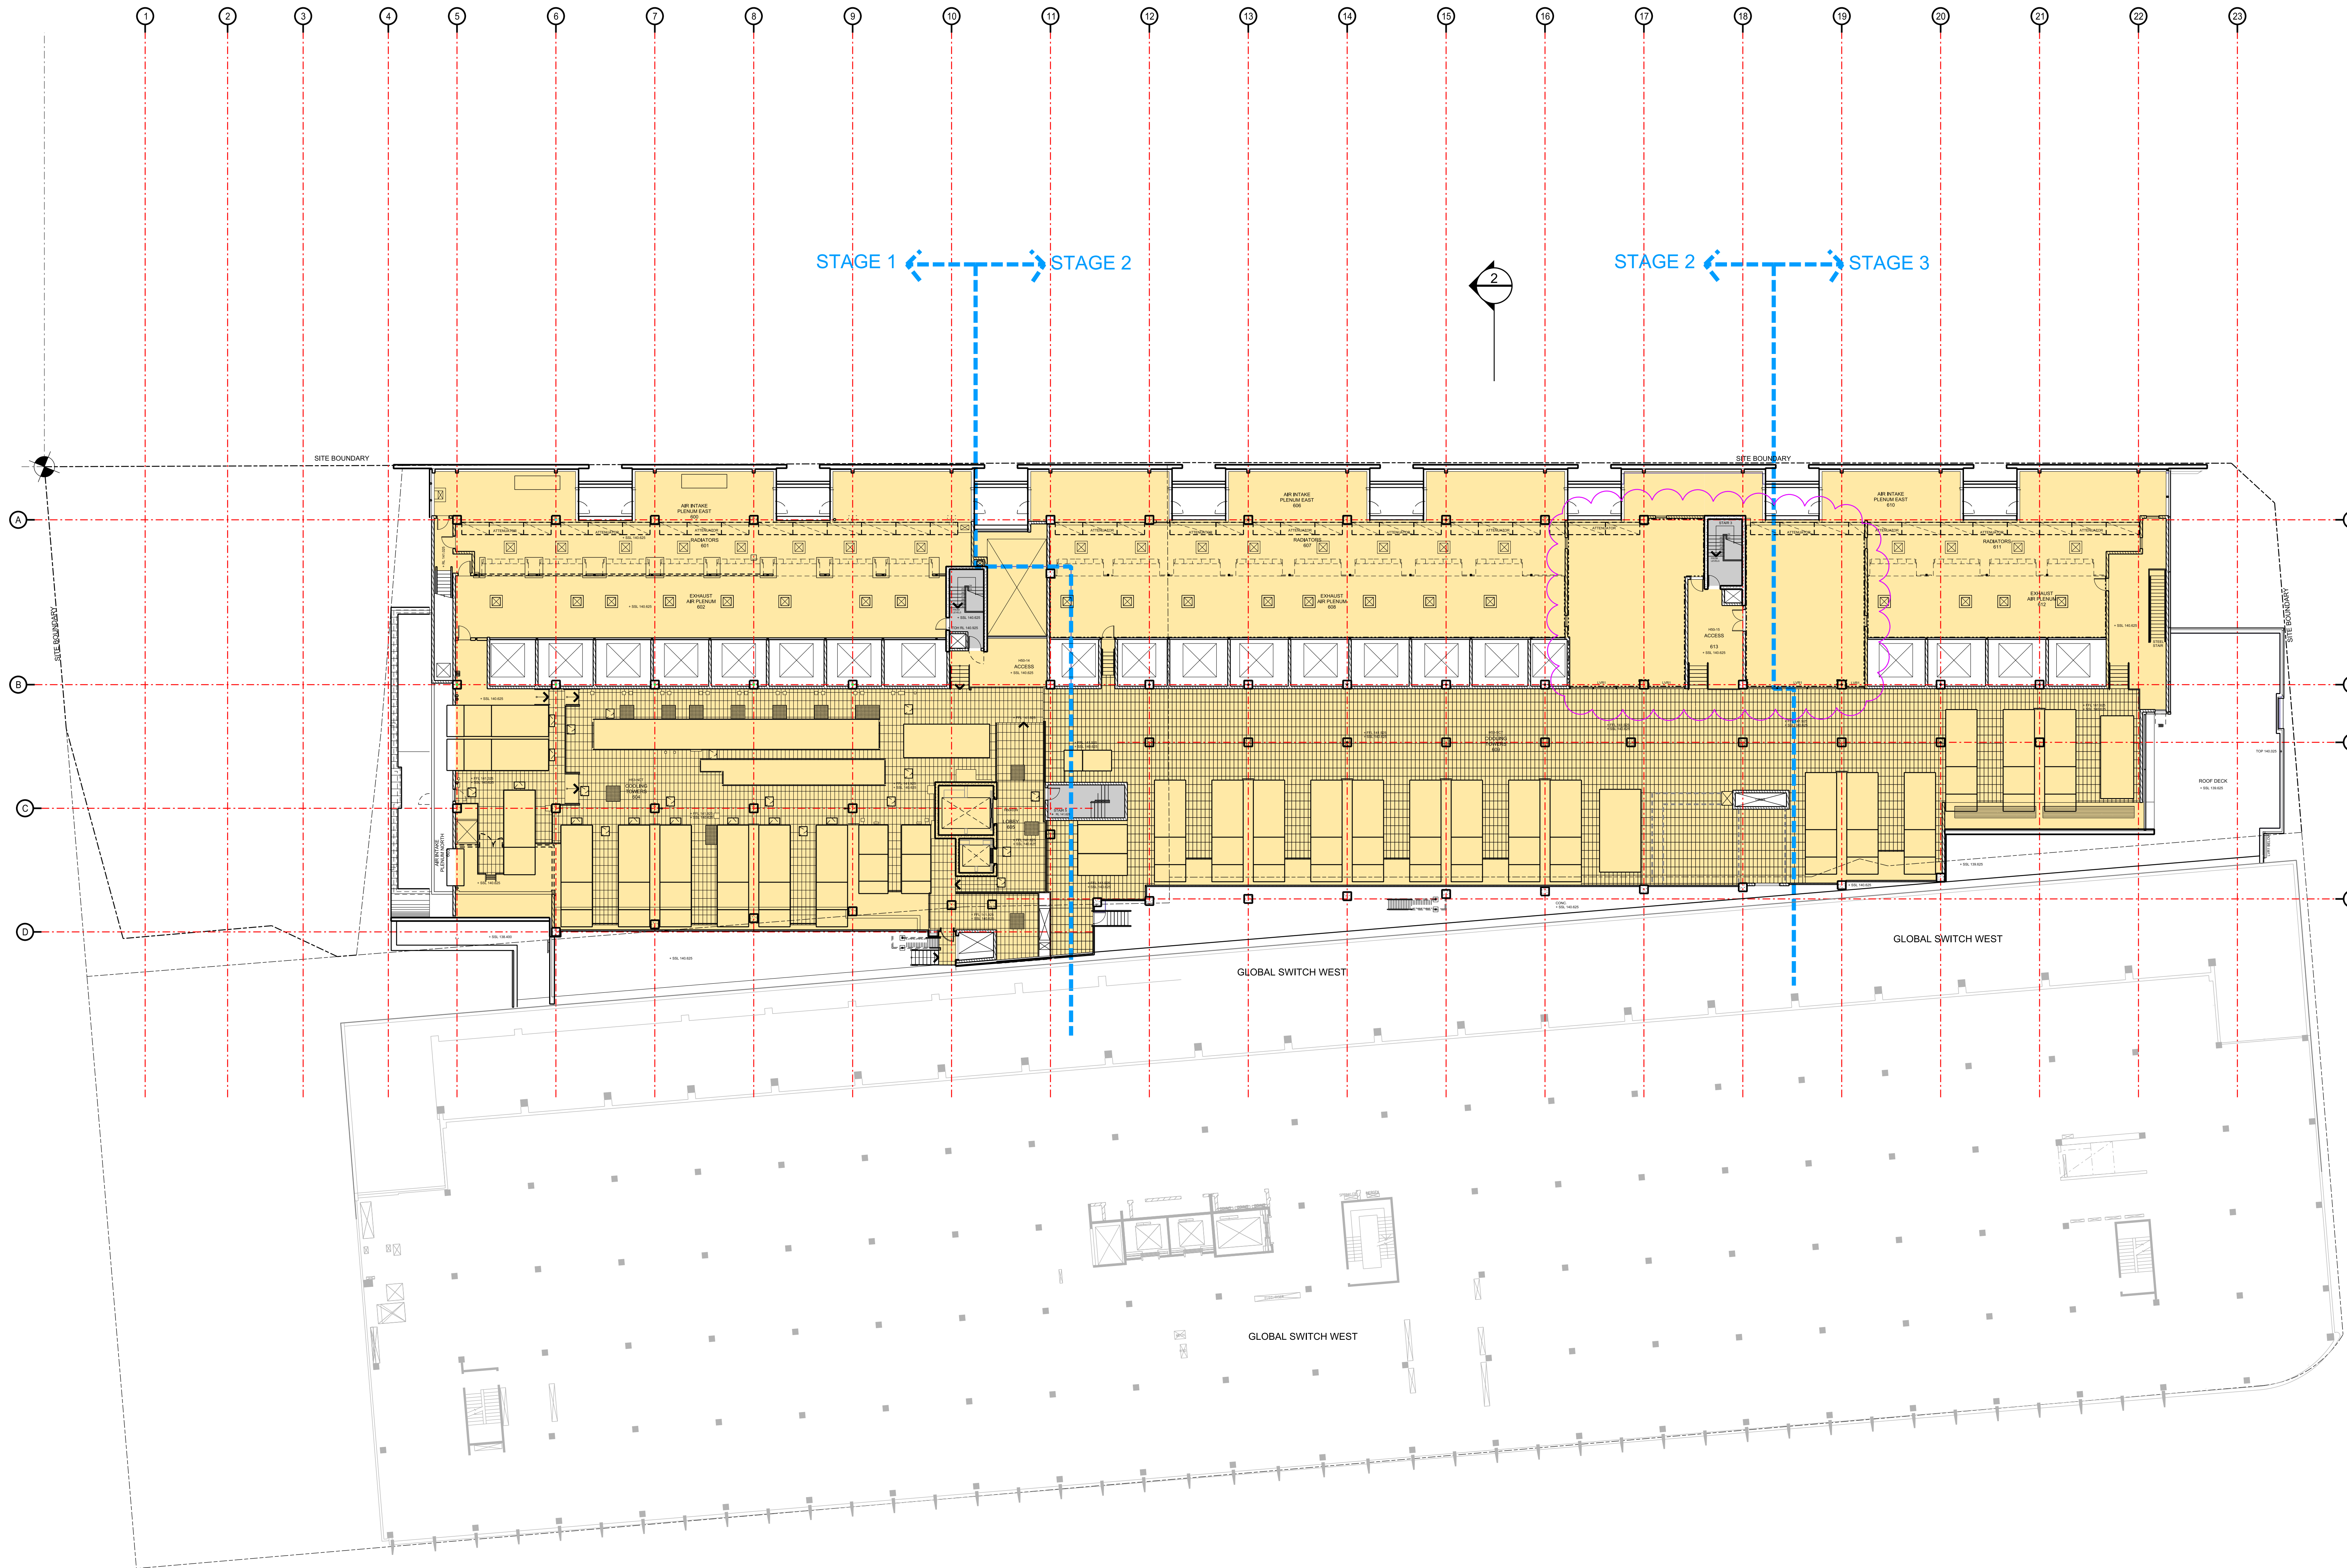

amendments				verified			
no.	date	amendment	by	chk'd	init	chk'd	
B05	05-06-15	SECTION 75W SUBMISSION	KK	KK	SJ	SJ	

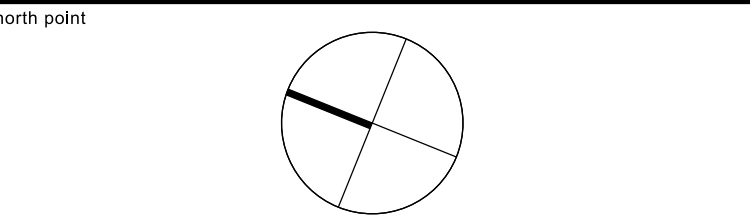

project client
GLOBAL SWITCH
Sydney East Campus
273 Pyrmont Street, Ultimo NSW 2007

Global Switch Property (Australia)
400 Harris Street Ultimo NSW 2007

project manager
area3
consulting | project management | design
suite 1203, 23 Hunter Street, Sydney NSW 2000
t: 1300 786 500 w: area3consulting.com
design & build contractor

architect
dem
planning, urban design, architecture,
landscape architecture, interior design

level 8, 15 help street chatswood, nsw 2067
p: po box 5038 west chatswood nsw 1515
t: 02 8966 6000 f: 02 8966 6111
e: sydney@dem.com.au
structural consultant


services consultant

drawing title
Level 6 Floor Plan

section 75W

original	scale	drawn	project no.
b1	1:200	KK/MN	4277-00
drawing no.			rev no.

ar-1209 B05

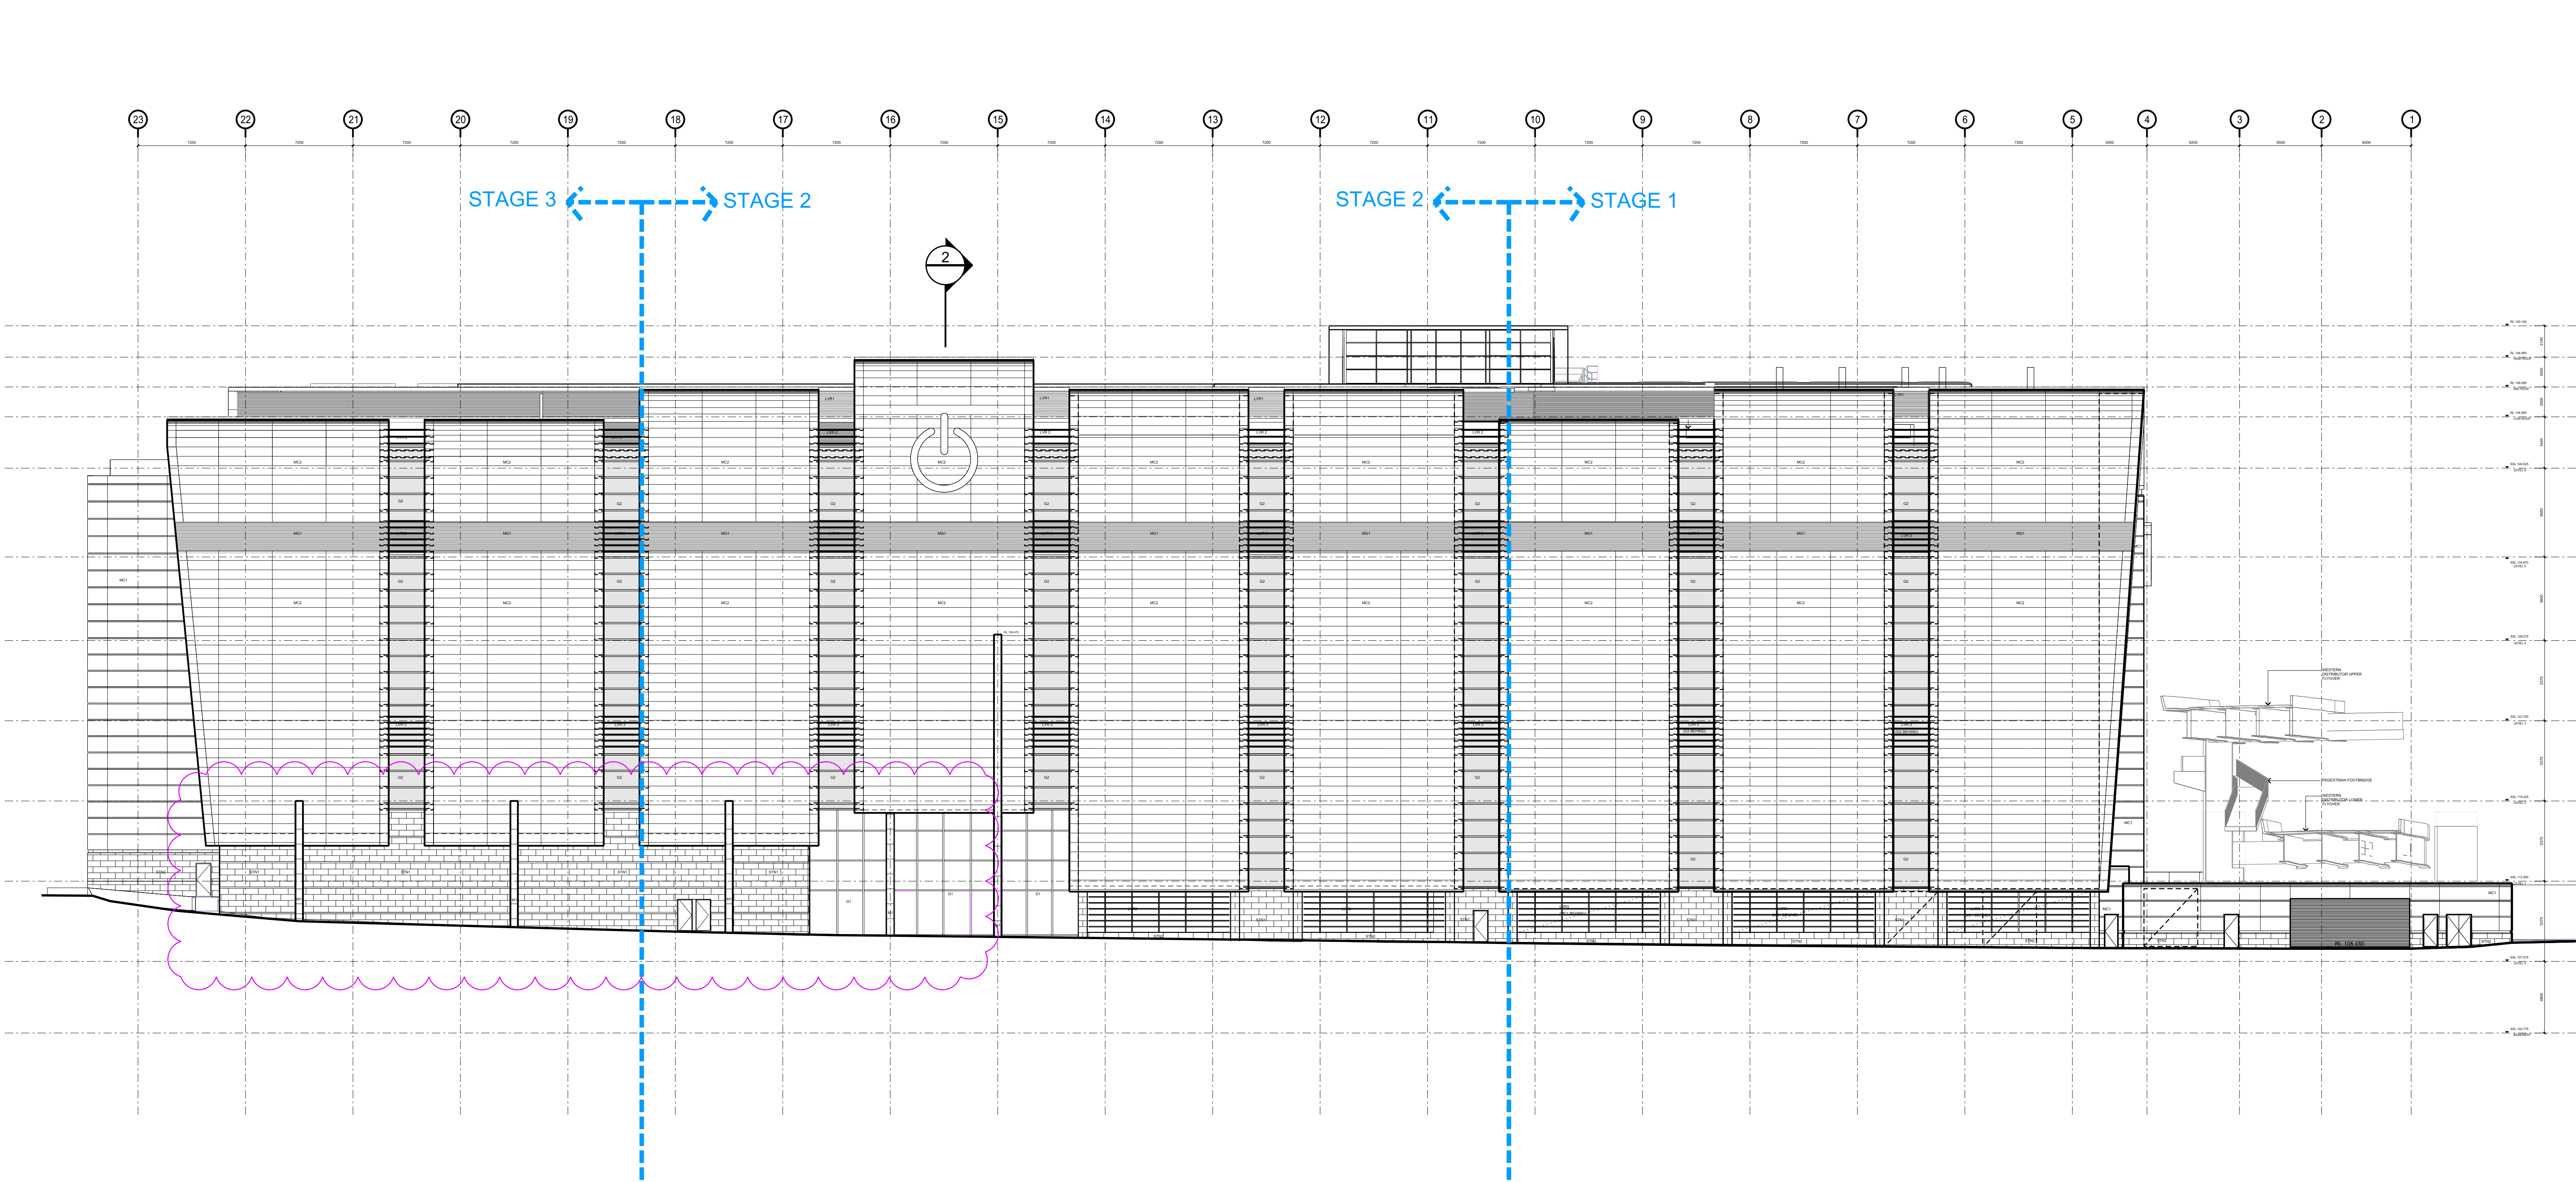

amendments				verified			
no.	date	amendment	by	chk'd	init	chk'd	
B05	05-06-15	SECTION 75W SUBMISSION	KK	KK	SJ	SJ	

north point

project client
GLOBAL SWITCH
Sydney East Campus
273 Pyrmont Street, Ultimo NSW 2007

Global Switch Property (Australia)
400 Harris Street Ultimo NSW 2007

project manager
area3
consulting | project management | design
suite 1203, 23 Hunter Street, Sydney NSW 2000
t: 1300 786 500 w: area3consulting.com
design & build contractor



planning, urban design, architecture,
landscape architecture, interior design

level 8, 15 Help Street Chatswood, NSW 2067
p: po box 5036 West Chatswood NSW 1515
t: 02 8966 6000 f: 02 8966 6111
e: sydney@dem.com.au

structural consultant

services consultant

drawing title
East Elevation


section 75W

original	scale	drawn	project no.
b1	1:200	KK/MN	4277-00

drawing no.	rev no.
ar-2501	B05

NOTE:
AN AMENDED FACADE PROPOSAL INCORPORATING ACTIVATION WILL BE THE SUBJECT OF A SEPARATE S75W APPLICATION

MATERIALS LEGEND:
FBLK FACE BLOCKWORK (CHARCOAL COLOUR)
CONC-P CONCRETE IN PAINT FINISH
BLK-P BLOCKWORK WITH TEXTURE PAINT FINISH
G1 GLAZING WALL SYSTEM
G2 GLAZED ALUMINIUM CURTAIN WALL SYSTEM
LVR 1 75mm ONE STAGE ALUMINIUM LOUVRES 'DARK GREY METALLIC'
LVR 2 HORIZONTAL BLADES 300X 60MM ALUMINIUM COMPOSITE SATIN STAINLESS STEEL
LVR 3 HORIZONTAL BLADES 400X 75MM ALUMINIUM COMPOSITE SATIN STAINLESS STEEL
M1 COLUMN CLADDING ALUMINIUM COMPOSITE SATIN STAINLESS STEEL
MC1 ALUMINIUM COMPOSITE CLADDING 'DARK GREY METALLIC'
MC2 ALUMINIUM COMPOSITE CLADDING 'BRUSHED ALUMINIUM'
MC3 SOLID ALUMINIUM FOLDED SHEET CLADDING 'SILVER METALLIC'
MC3(P) SOLID ALUMINIUM FOLDED CLADDING 'SILVER METALLIC'-PERFORATED
MC4 ALUMINIUM COMPOSITE CLADDING 'SILVER METALLIC'
MG1 PERFORATED FOLDED ALUMINIUM PANELS 'BRUSHED ALUMINIUM'
MR COLORBOND ULTRA STEEL KLUPLOR 700 ROOFING
STN1 SANDSTONE CLADDING
STN2 HONED BLACK GRANITE CLADDING

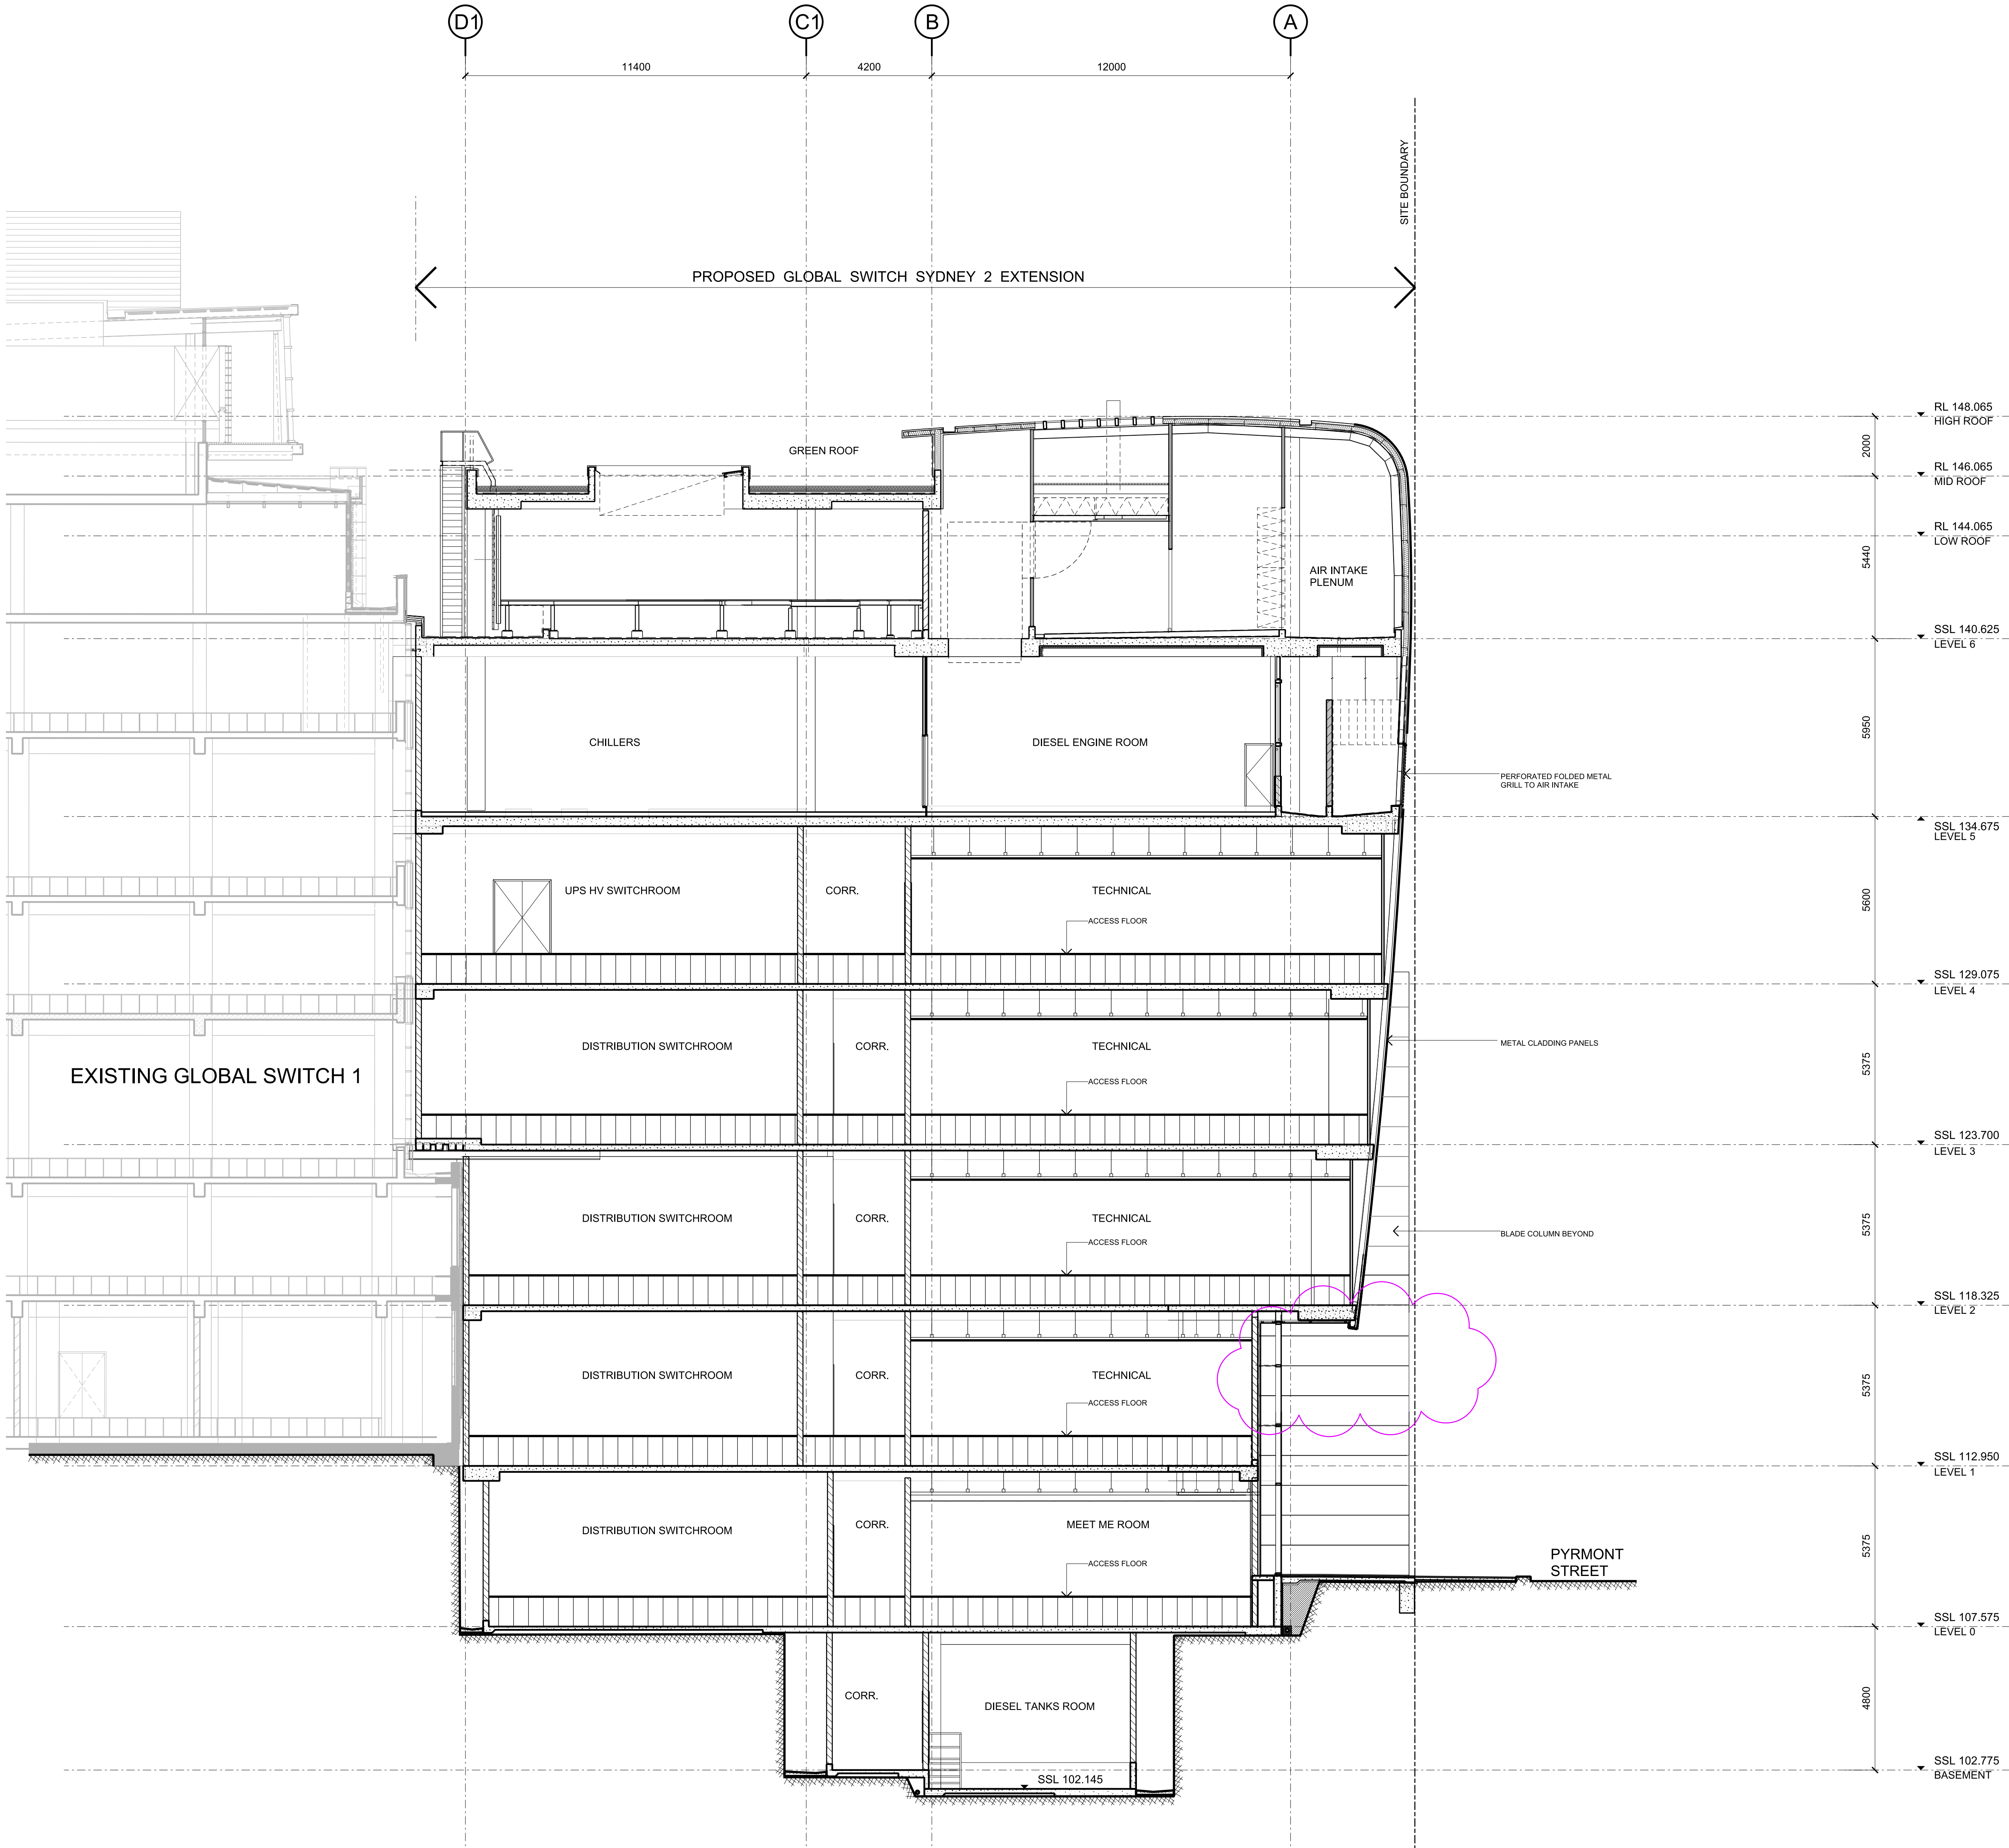


© copyright of dem (austr) Pty Limited abn 92 085 486 844.
any unauthorised use or distribution of information depicted on this document without dem (austr) Pty Limited prior consent is prohibited.

any reports, drawings, advice or information included or referenced that is prepared and/or provided by any other party, including the client/principal, is the sole representation of the party who prepared the report/drawings, advice or information and does not constitute a representation by dem (austr) Pty Limited. dem (austr) Pty Limited expressly takes no responsibility for any documents, advice or other material prepared by any other party.

figured dimensions to be taken in preference to scaled dimensions. verify all dimensions on the job before preparing shop drawings or commencing work. dimensions shown are computer generated and the contractor is to apply standard building tolerances.

verified suitable for the use stipulated by the relevant revision/issue only if initiated and checked by an authorised dem (austr) Pty Limited representative.

amendments				verified			
no.	date	amendment	by	chk'd	init	chk'd	
B06	05-06-15	SECTION 75W SUBMISSION	KK	KK	SJ	SJ	

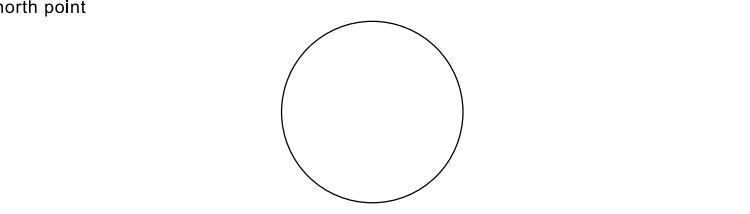

project client
GLOBAL SWITCH
Sydney East Campus
273 Pyrmont Street, Ultimo NSW 2007

Global Switch Property (Australia)
400 Harris Street Ultimo NSW 2007

project manager
area3
consulting | project management | design

suite 1203, 23 Hunter Street, Sydney NSW 2000
t: 1300 786 500 w: area3consulting.com
design & build contractor

architect
dem
division of dem (austr) Pty Limited
landscape architecture, interior design


level 8, 15 help street chatswood, nsw 2067
p: po box 5036 west chatswood nsw 1515
t: 02 8966 6000 f: 02 8966 6111
e: sydney@dem.com.au
structural consultant

services consultant

drawing title
Section 2

section 75W

original	scale	drawn	project no.
b1	1:100	KK/MN	4277-00
drawing no.		rev no.	
ar-2101		B06	

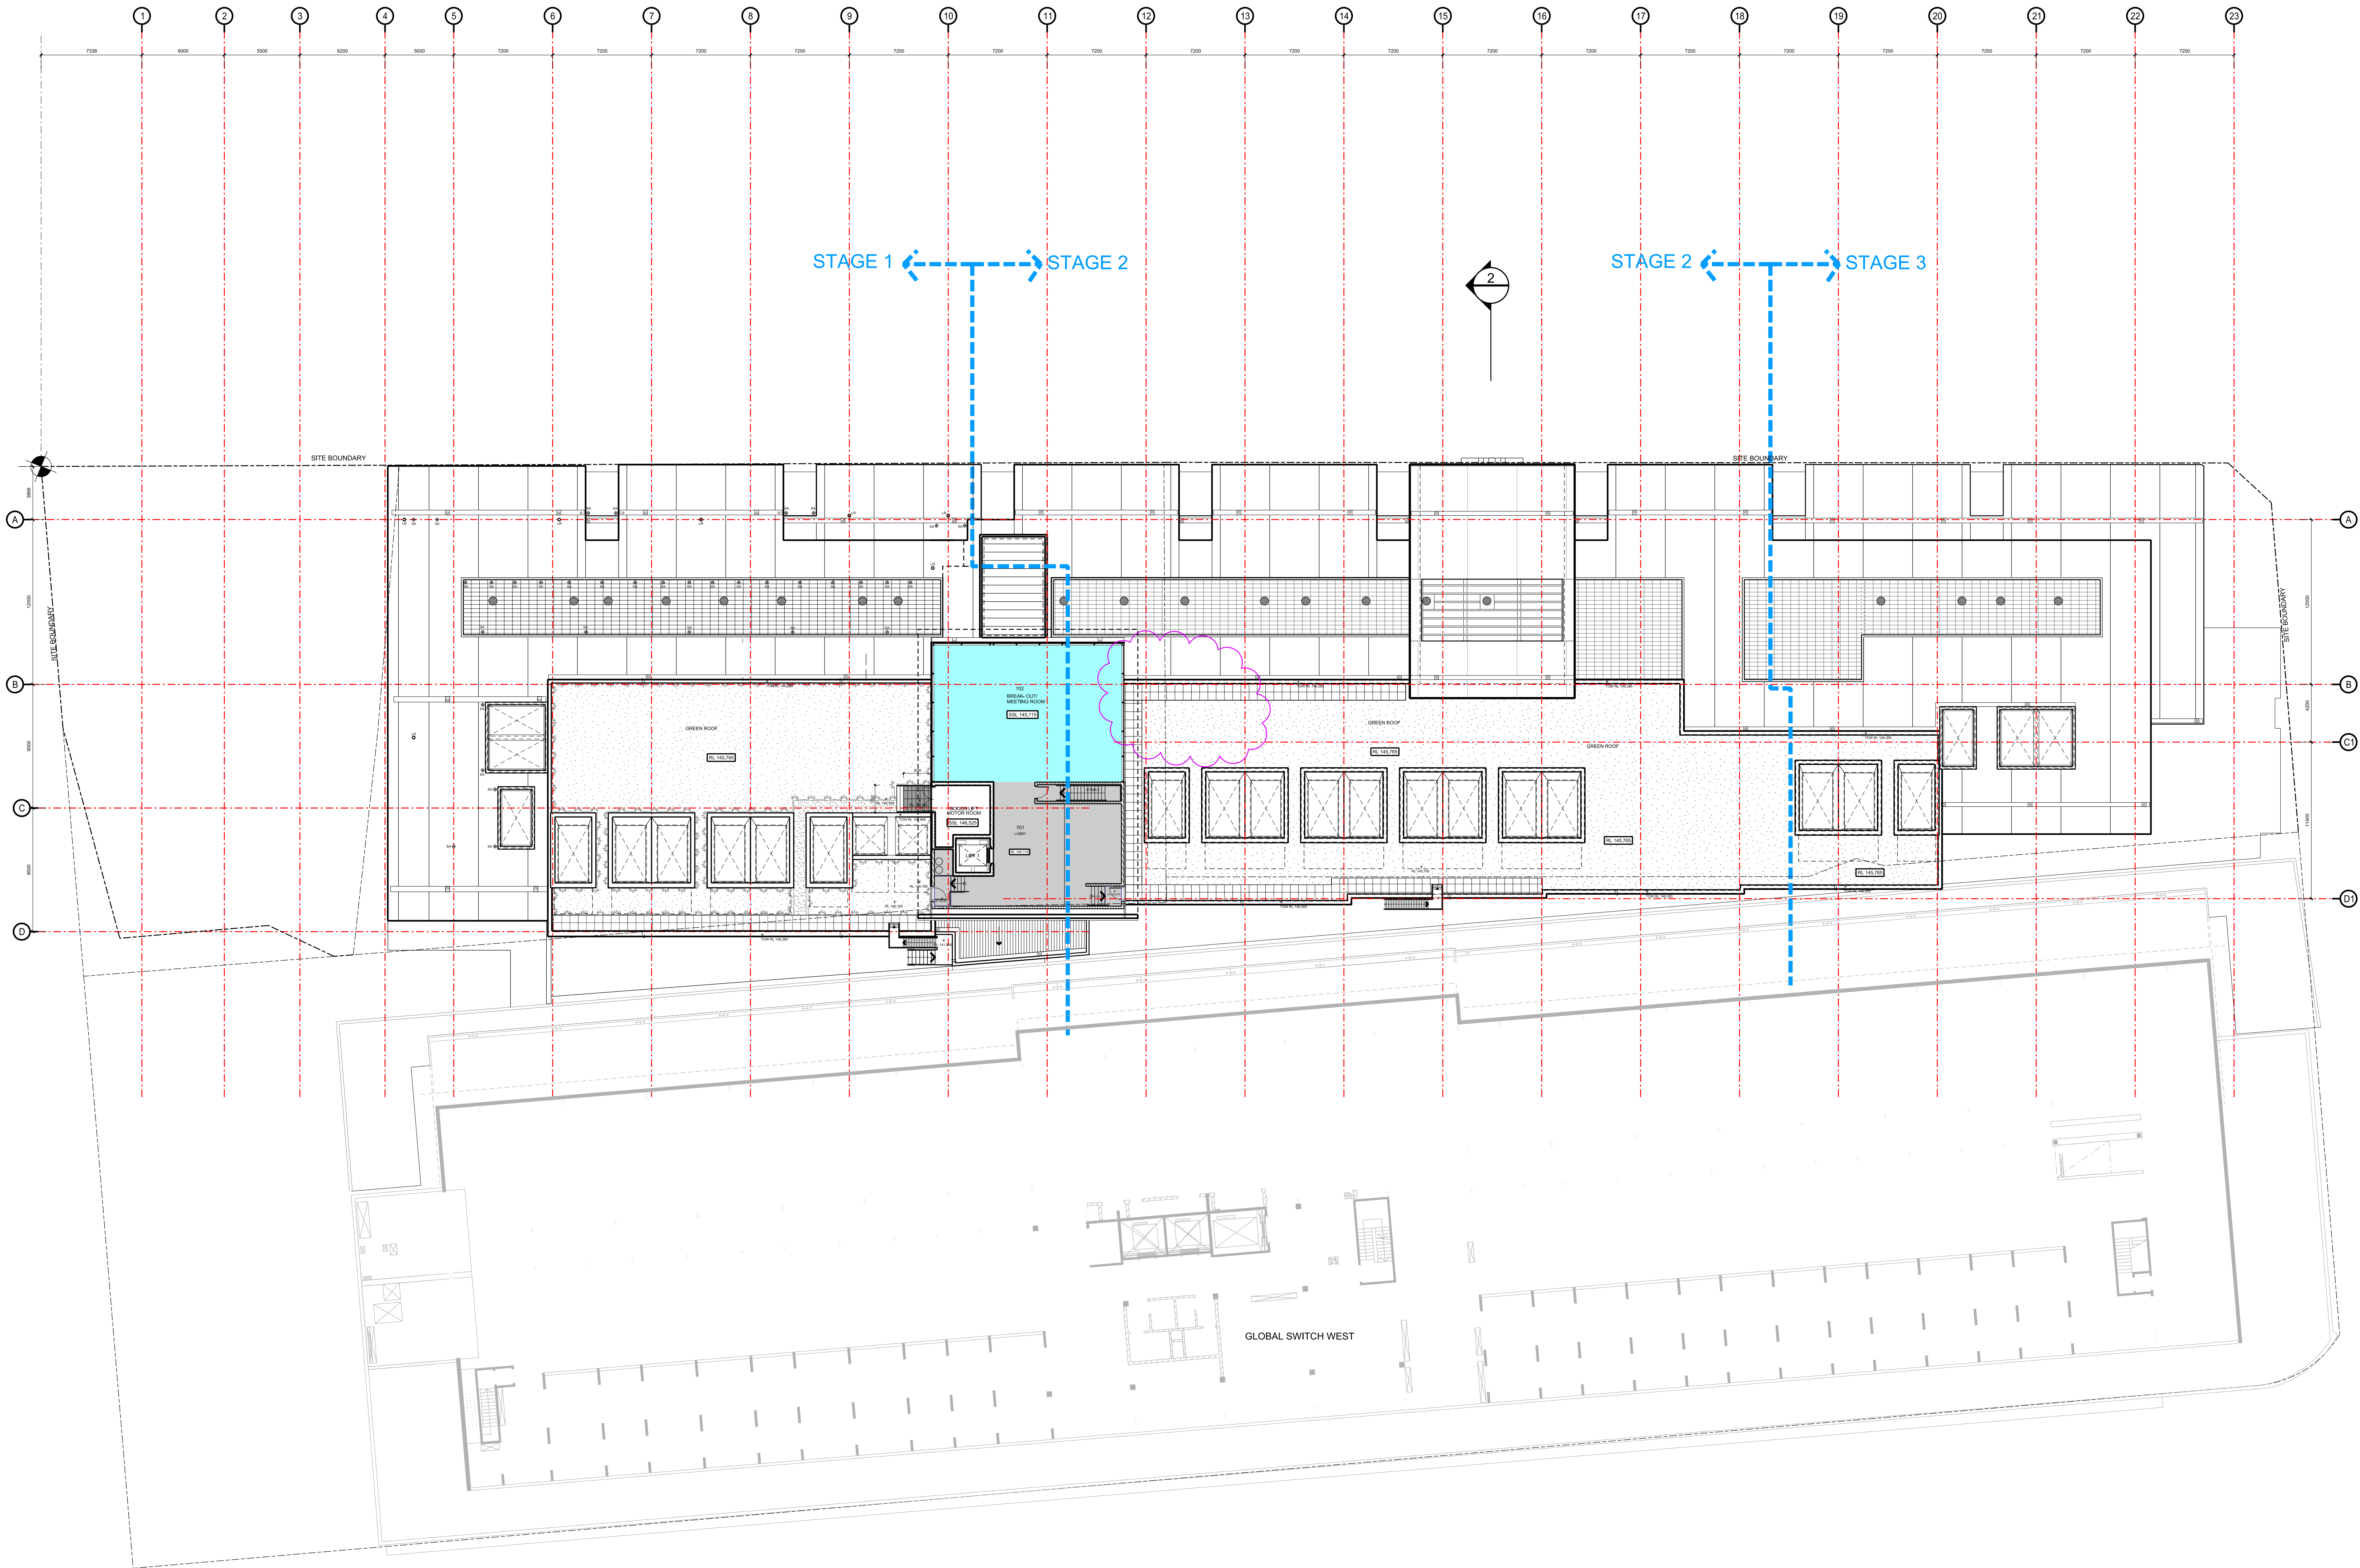


© copyright of dem (aust) Pty limited abn 92 085 486 844.
any unauthorised use or distribution of information depicted on this document without dem (aust) Pty limited prior consent is prohibited.

any reports, drawings, advice or information included or referenced that is prepared and/or provided by any other party, including the client/principal, is the sole representation of the party who prepared the report/drawings, advice or information and does not constitute a representation by dem (aust) Pty limited. dem (aust) Pty limited expressly takes no responsibility for any documents, advice or other material prepared by any other party.

figured dimensions to be taken in preference to scaled dimensions. verify all dimensions on the job before preparing shop drawings or commencing work. dimensions shown are computer generated and the contractor is to apply standard building tolerances.

verified suitable for the use stipulated by the relevant revision/issue only if initialed and checked by an authorised dem (aust) Pty limited representative.

amendments				verified			
no.	date	amendment	by	chk'd	init	chk'd	
805	05-06-15	SECTION 75W SUBMISSION	KK	KK	SJ	SJ	

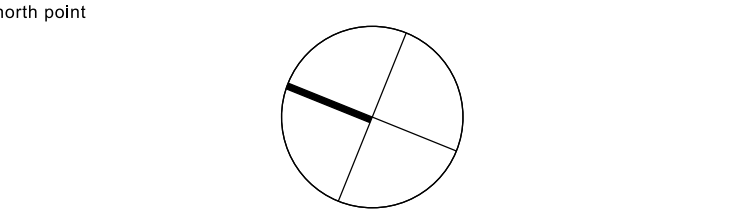

project client
GLOBAL SWITCH
Sydney East Campus
273 Pyrmont Street, Ultimo NSW 2007

Global Switch Property (Australia)
400 Harris Street Ultimo NSW 2007

project manager
area3
consulting | project management | design

suite 1203, 23 Hunter Street, Sydney NSW 2000
t: 1300 786 500 w: area3consulting.com
design & build contractor



planning, urban design, architecture,
landscape architecture, interior design

level 8, 15 help street chatswood, nsw 2067
p: po box 5038 west chatswood nsw 1515
t: 02 8966 6000 f: 02 8966 6111
e: sydney@dem.com.au

structural consultant

services consultant

drawing title
Roof Plan

section 75W

original	scale	drawn	project no.
b1	1:200	KK/MN	4277-00
drawing no.	rev no.		

ar-1211 **B05**