


amendments				verified			
no.	date	amendment	by	chk'd	init	chk'd	
B08	05-06-15	SECTION 75W SUBMISSION	KK	KK	SJ	SJ	

north point

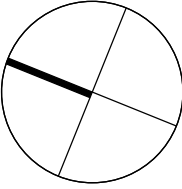

project client
GLOBAL SWITCH
Sydney East Campus
273 Pyrmont Street, Ultimo NSW 2007

Global Switch Property (Australia)
400 Harris Street Ultimo NSW 2007

project manager
area3
consulting | project management | design
suite 1203, 23 Hunter Street, Sydney NSW 2000
t: 1300 786 500 w: area3consulting.com
design & build contractor



planning, urban design, architecture,
landscape architecture, interior design

level 8, 15 help street chatswood, nsw 2067
p: po box 5036 west chatswood nsw 1515
t: 02 8966 6000 f: 02 8966 6111
e: sydney@dem.com.au

structural consultant


services consultant

drawing title
Level 2 Floor Plan

section 75W

original	scale	drawn	project no.
b1	1:200	KK/MN	4277-00
drawing no.			rev no.

ar-1205 **B06**

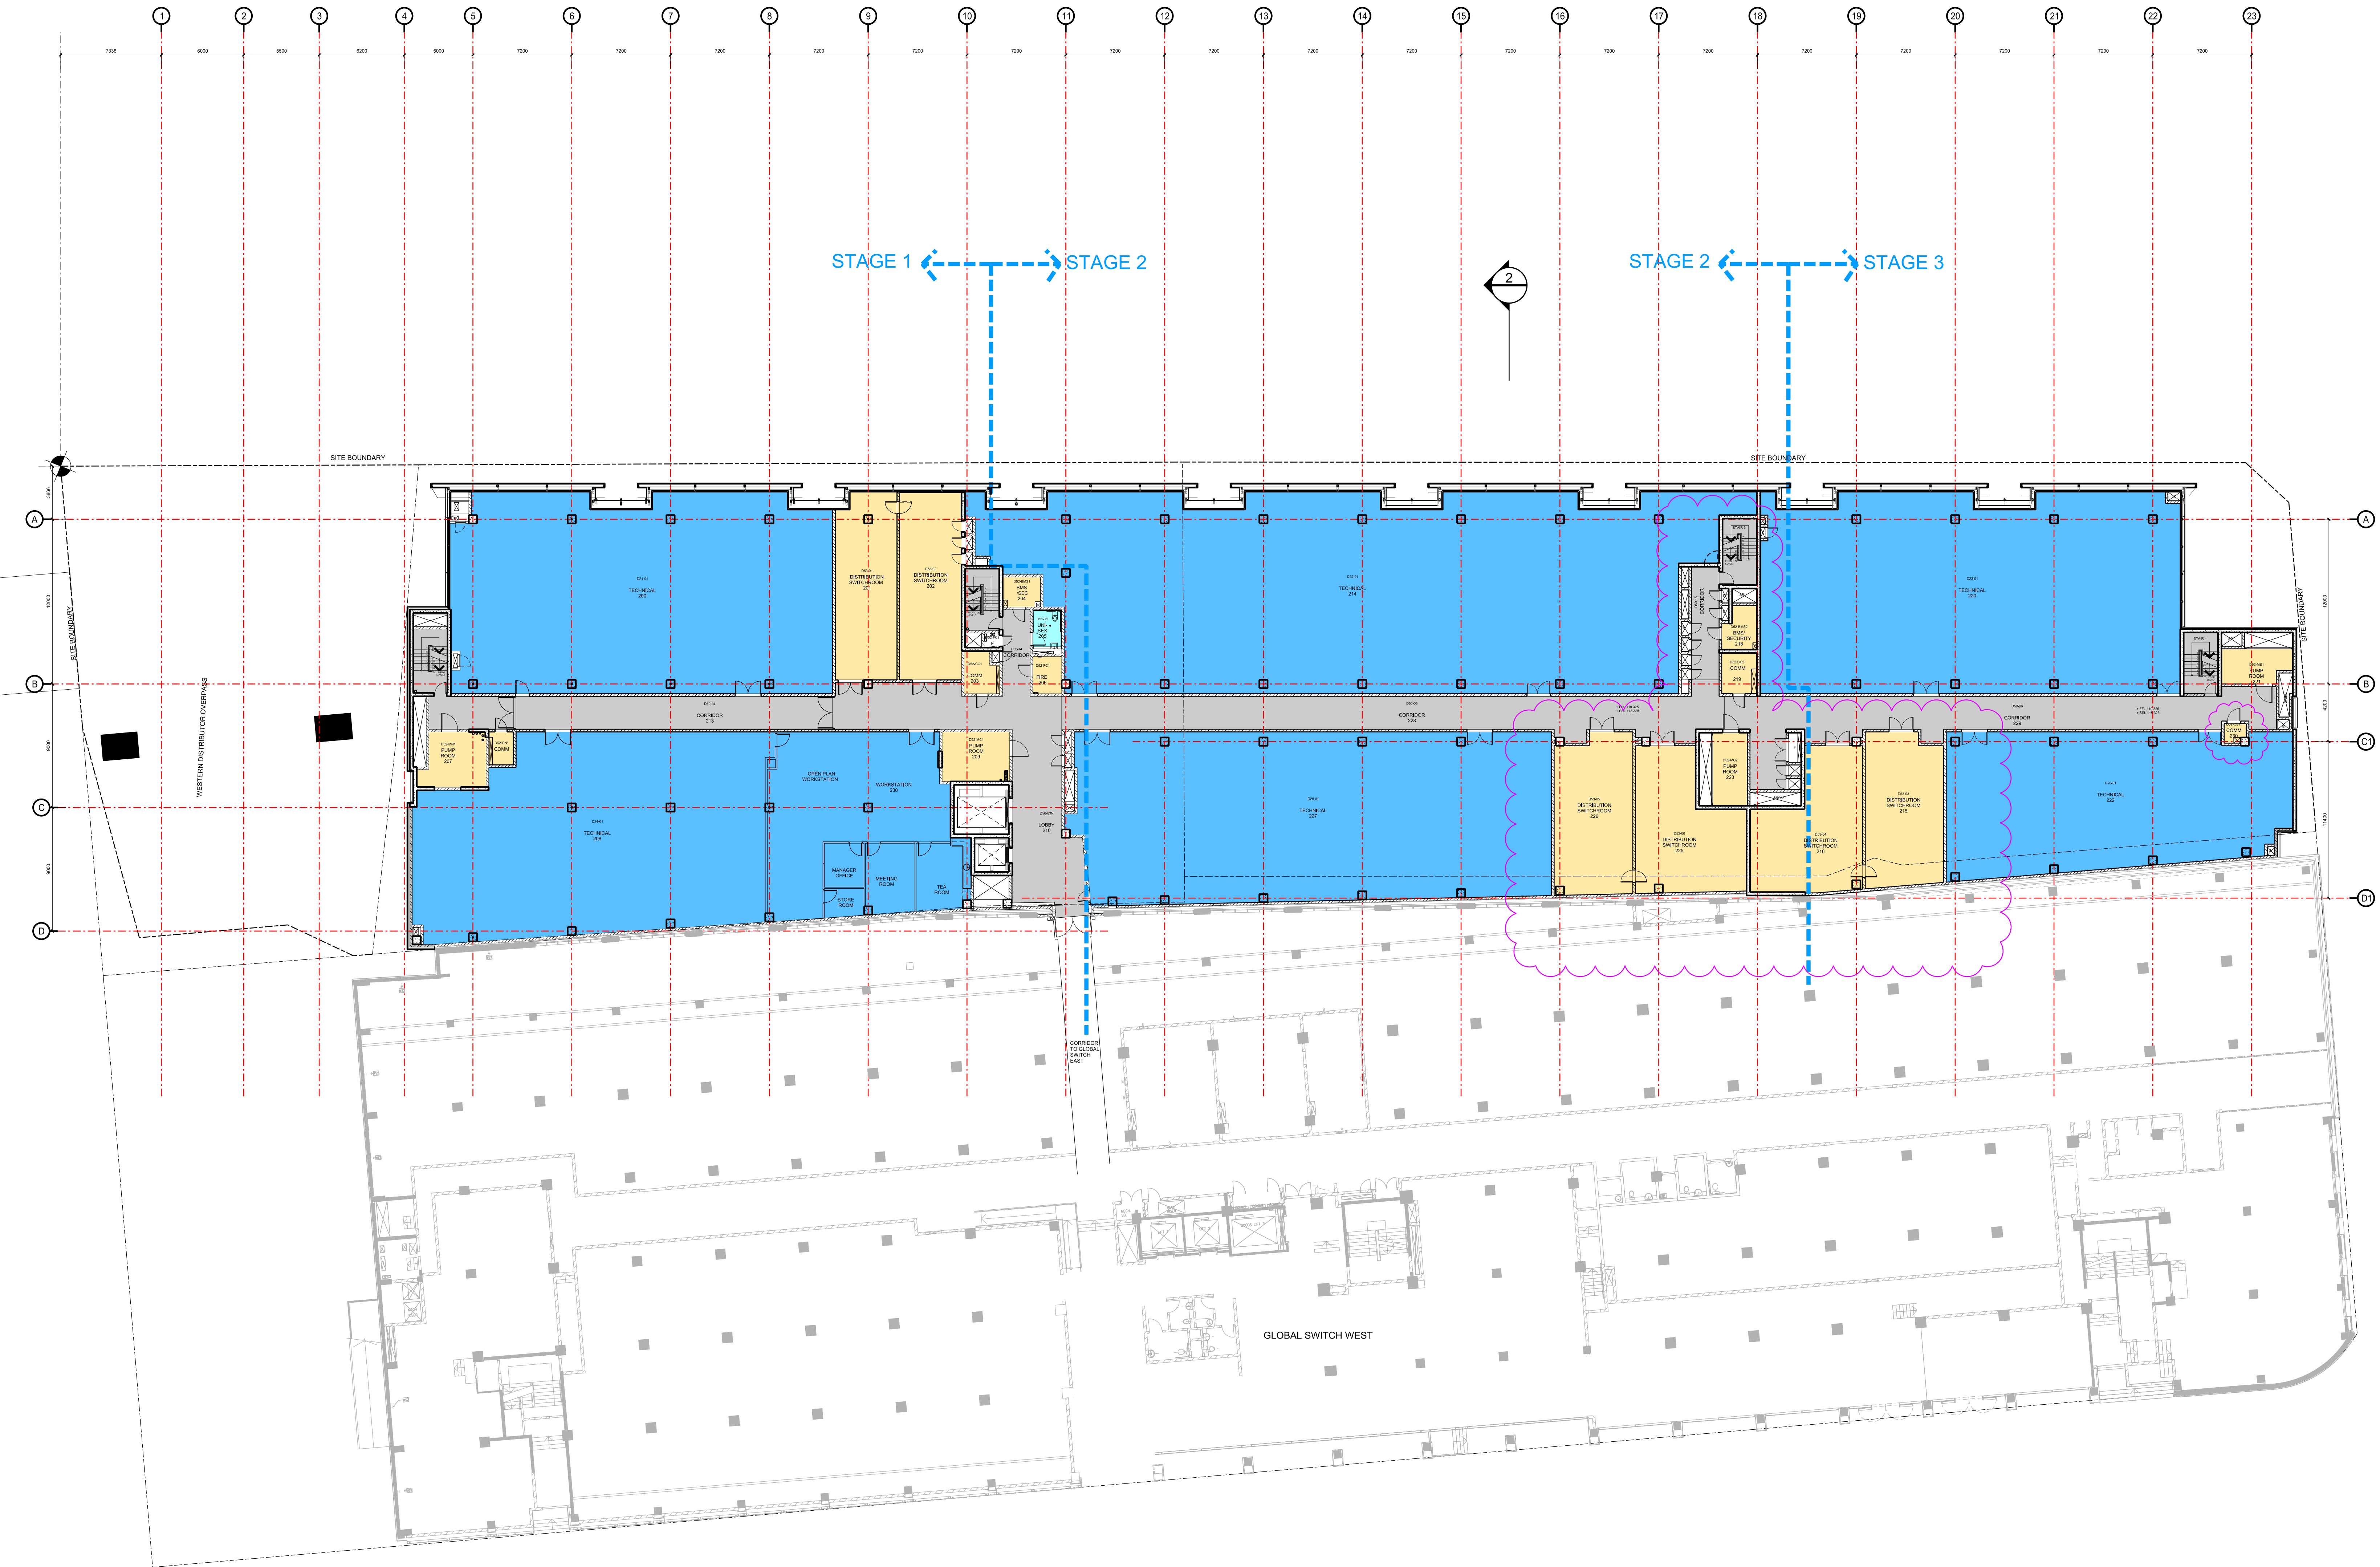

[illegible]

project manager

area3[®]


consulting | project management | design

suite 1203, 23 hunter street, sydney nsw 2000
t: 1300 786 500 w: area3consulting.com

design & build contractor

structural consultant


ar-1208 B05

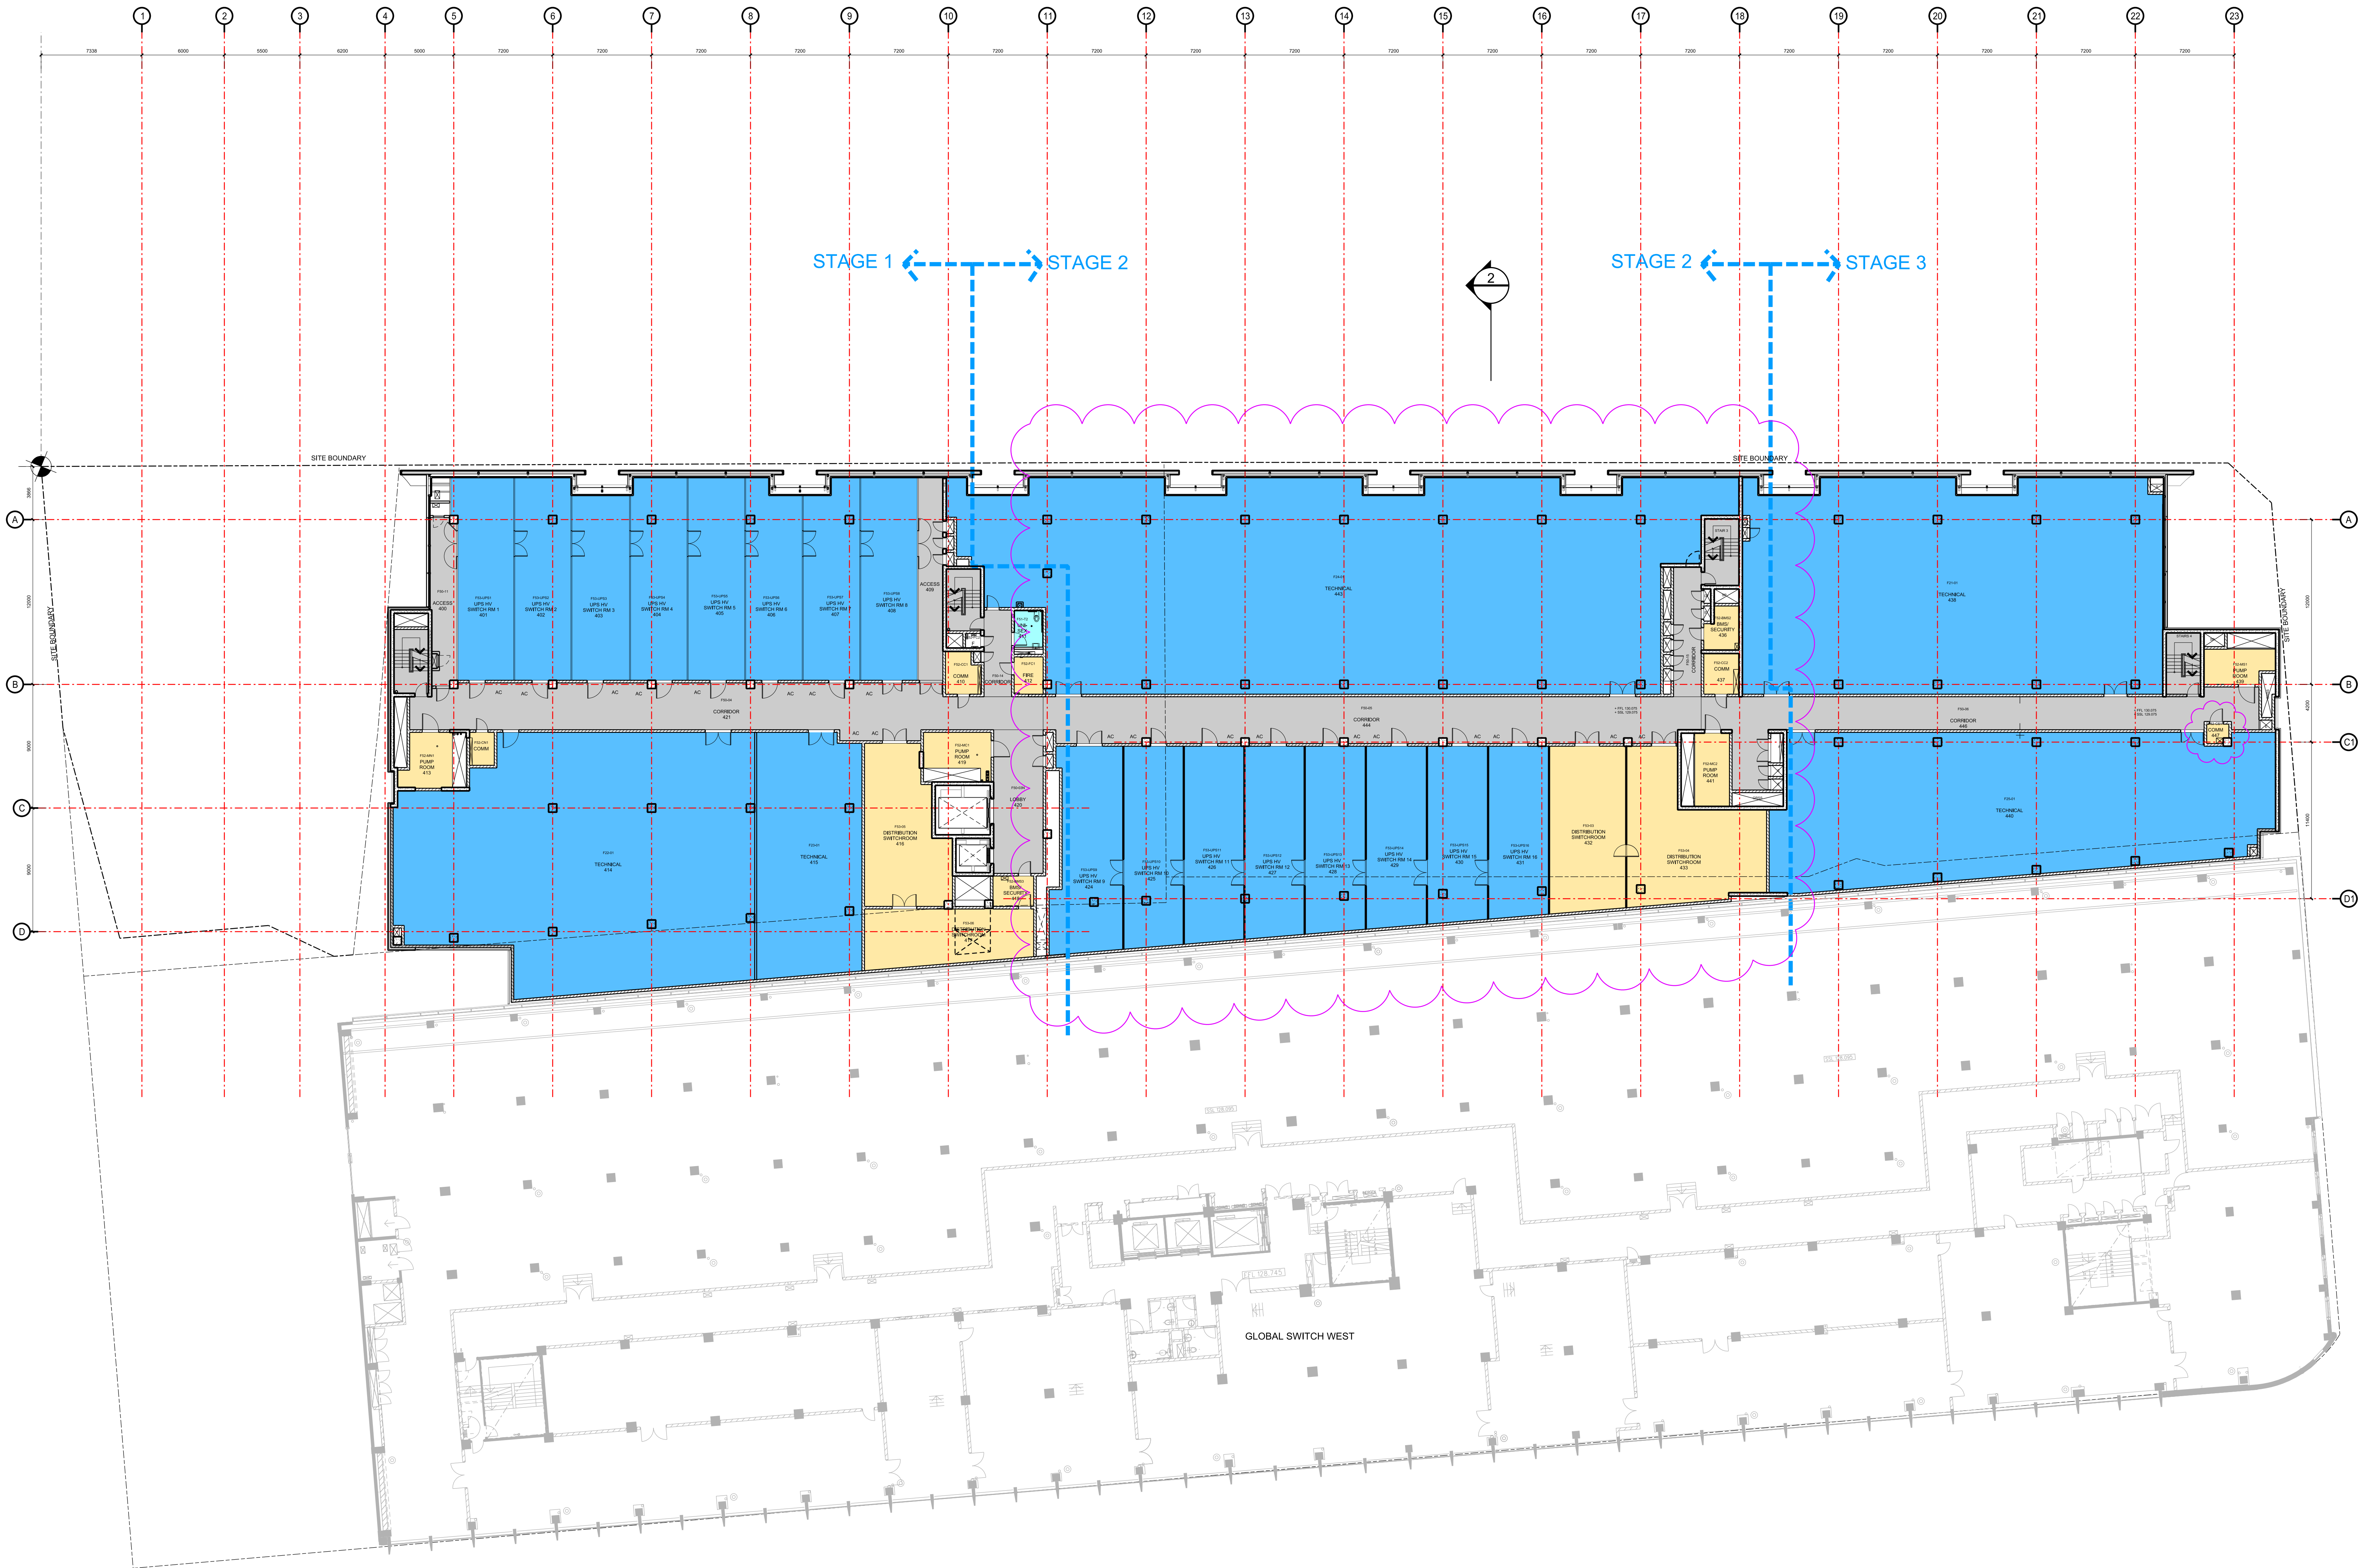

© copyright of dem (aust) Pty Limited abn 92 085 486 844.
any unauthorised use or distribution of information depicted on this document without dem (aust) Pty Limited prior consent is prohibited.
any reports, drawings, advice or information included or referenced that is prepared and/or provided by any other party, including the client/principal, is the sole representation of the party who prepared the report/drawings, advice or information and does not constitute a representation by dem (aust) Pty Limited. dem (aust) Pty Limited expressly takes no responsibility for any documents, advice or other material prepared by any other party.
figured dimensions to be taken in preference to scaled dimensions. verify all dimensions on the job before preparing shop drawings or commencing work. dimensions shown are computer generated and the contractor is to apply standard building tolerances.
verified suitable for the use stipulated by the relevant revision/issue only if initiated and checked by an authorised dem (aust) Pty Limited representative.

amendments				verified			
no.	date	amendment	by	chk'd	init	chk'd	
85	05-06-15	SECTION 75W SUBMISSION	KK	KK	SJ	SJ	

north point

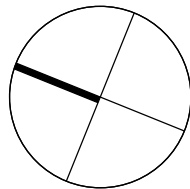

project client
GLOBAL SWITCH
Sydney East Campus
273 Pyrmont Street, Ultimo NSW 2007

Global Switch Property (Australia)
400 Harris Street Ultimo NSW 2007

project manager
area3
consulting | project management | design
suite 1203, 23 Hunter Street, Sydney NSW 2000
t: 1300 786 500 w: area3consulting.com
design & build contractor



planning, urban design, architecture,
landscape architecture, interior design

level 8, 15 help street chatswood, nsw 2067
p: po box 5036 west chatswood nsw 1515
t: 02 8966 6000 f: 02 8966 6111
e: sydney@dem.com.au
structural consultant


services consultant

drawing title
Level 4 Floor Plan


section 75W

original	scale	drawn	project no.
b1	1:200	KK/MN	4277-00
drawing no.			rev no.

ar-1207 B05

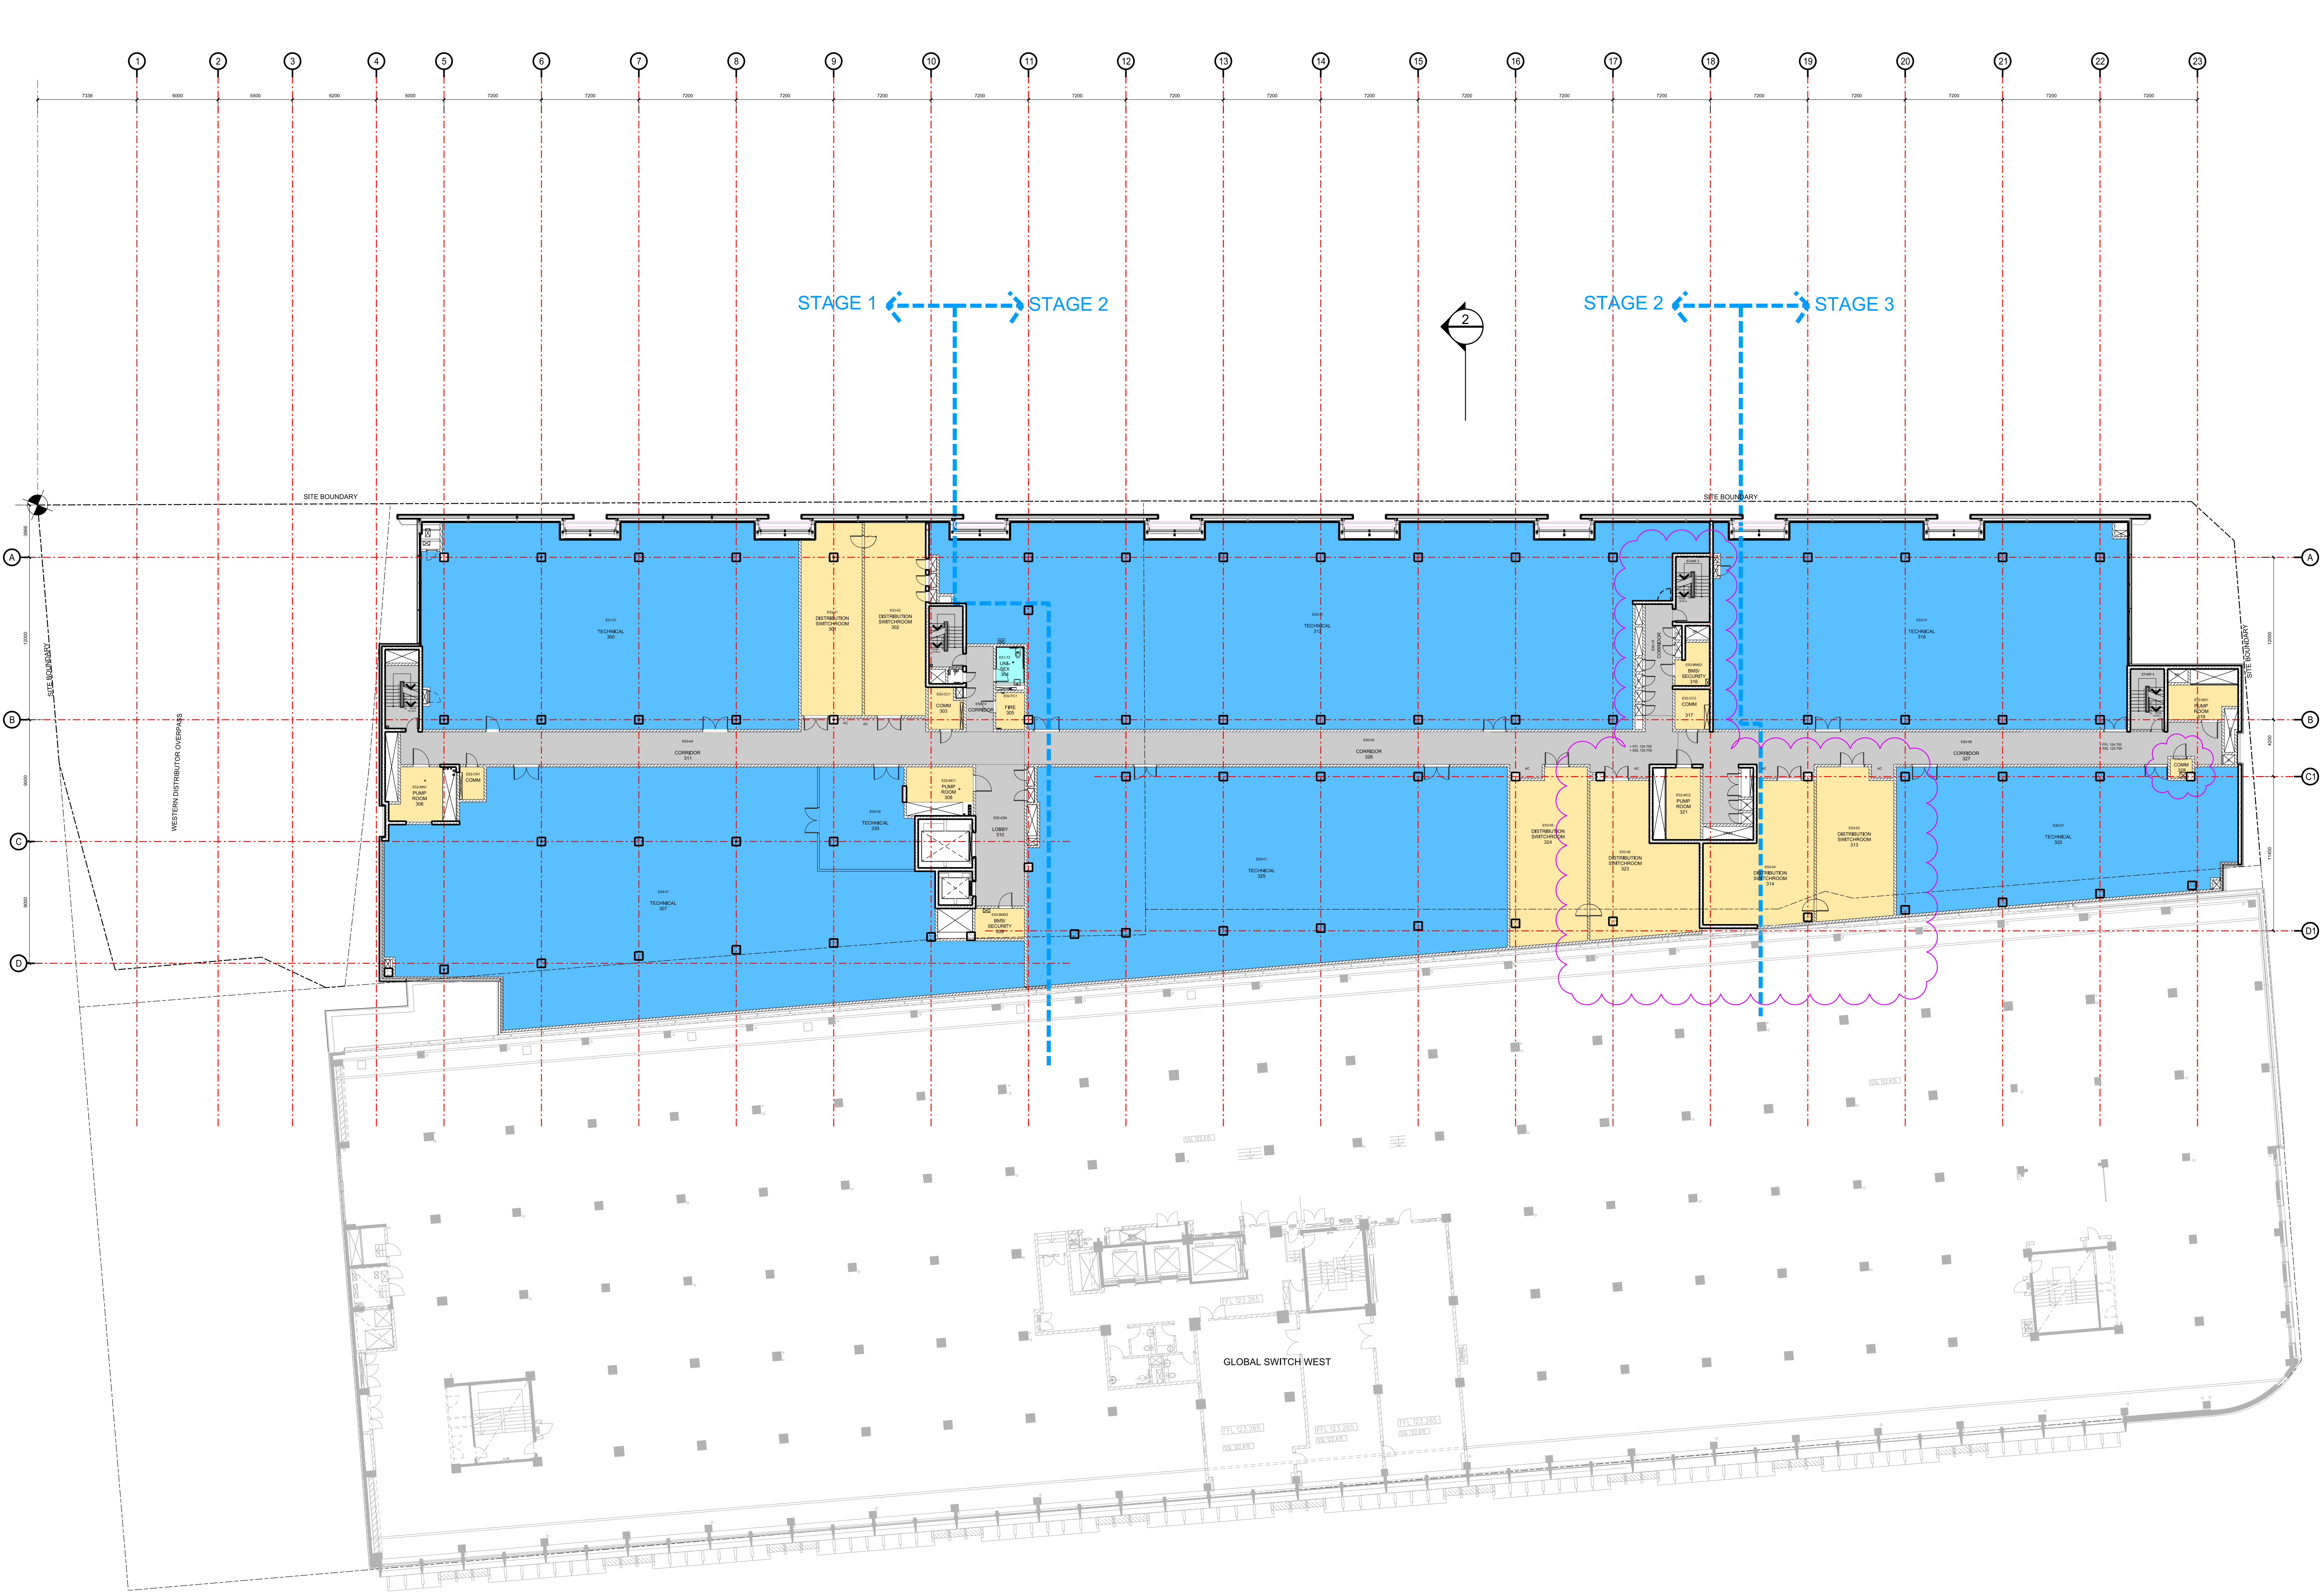

amendments				verified			
no.	date	amendment	by	chk'd	init	chk'd	
805	05-06-15	SECTION 75W SUBMISSION	KK	KK	SJ	SJ	

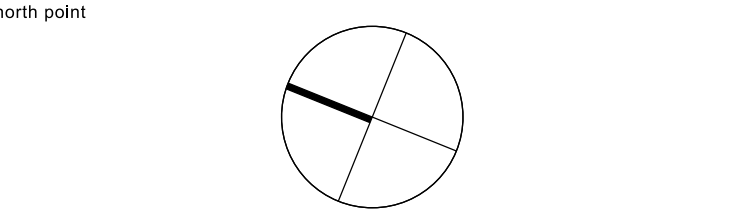

project client
GLOBAL SWITCH
Sydney East Campus
273 Pyrmont Street, Ultimo NSW 2007

Global Switch Property (Australia)
400 Harris Street Ultimo NSW 2007

project manager
area3
consulting | project management | design
suite 1203, 23 Hunter Street, Sydney NSW 2000
t: 1300 786 500 w: area3consulting.com
design & build contractor

architect
dem
planning, urban design, architecture,
landscape architecture, interior design

level 8, 15 help street chatswood, nsw 2067
p: po box 5036 west chatswood nsw 1515
t: 02 8966 6000 f: 02 8966 6111
e: sydney@dem.com.au
structural consultant

services consultant

drawing title
Level 3 Floor Plan

section 75W

original	scale	drawn	project no.
b1	1:200	KK/MN	4277-00
drawing no.	rev no.		
ar-1206	B05		