



© copyright of dem (nsw) Pty limited s/n 92 085 455 544.
Any unauthorised use or distribution of information depicted on this document without dem (nsw) Pty limited prior consent is prohibited.

any reports, drawings, advice or information indicated or referenced that is prepared and/or provided by any other party, including the principal, is the sole responsibility of the party who prepared the report/drawing, advice or information and does not constitute a representation by dem (nsw) Pty limited. dem (nsw) Pty limited expressly takes no responsibility for any inaccurate, advice or other material prepared by any other party.

figured dimensions to be taken in preference to scaled dimensions. verify all dimensions on the job before preparing shop drawings or commencing work. dimensions shown are computer generated and the contractor is to apply standard building tolerances.

verified suitable for the use stipulated by the relevant authorities only if followed and checked by an authorised dem (nsw) Pty limited representative.

amendment	no.	date	amendment	by	checked	verified
001	03-04-15		SECTION THE SUBMISSION	CK	CK	SI

 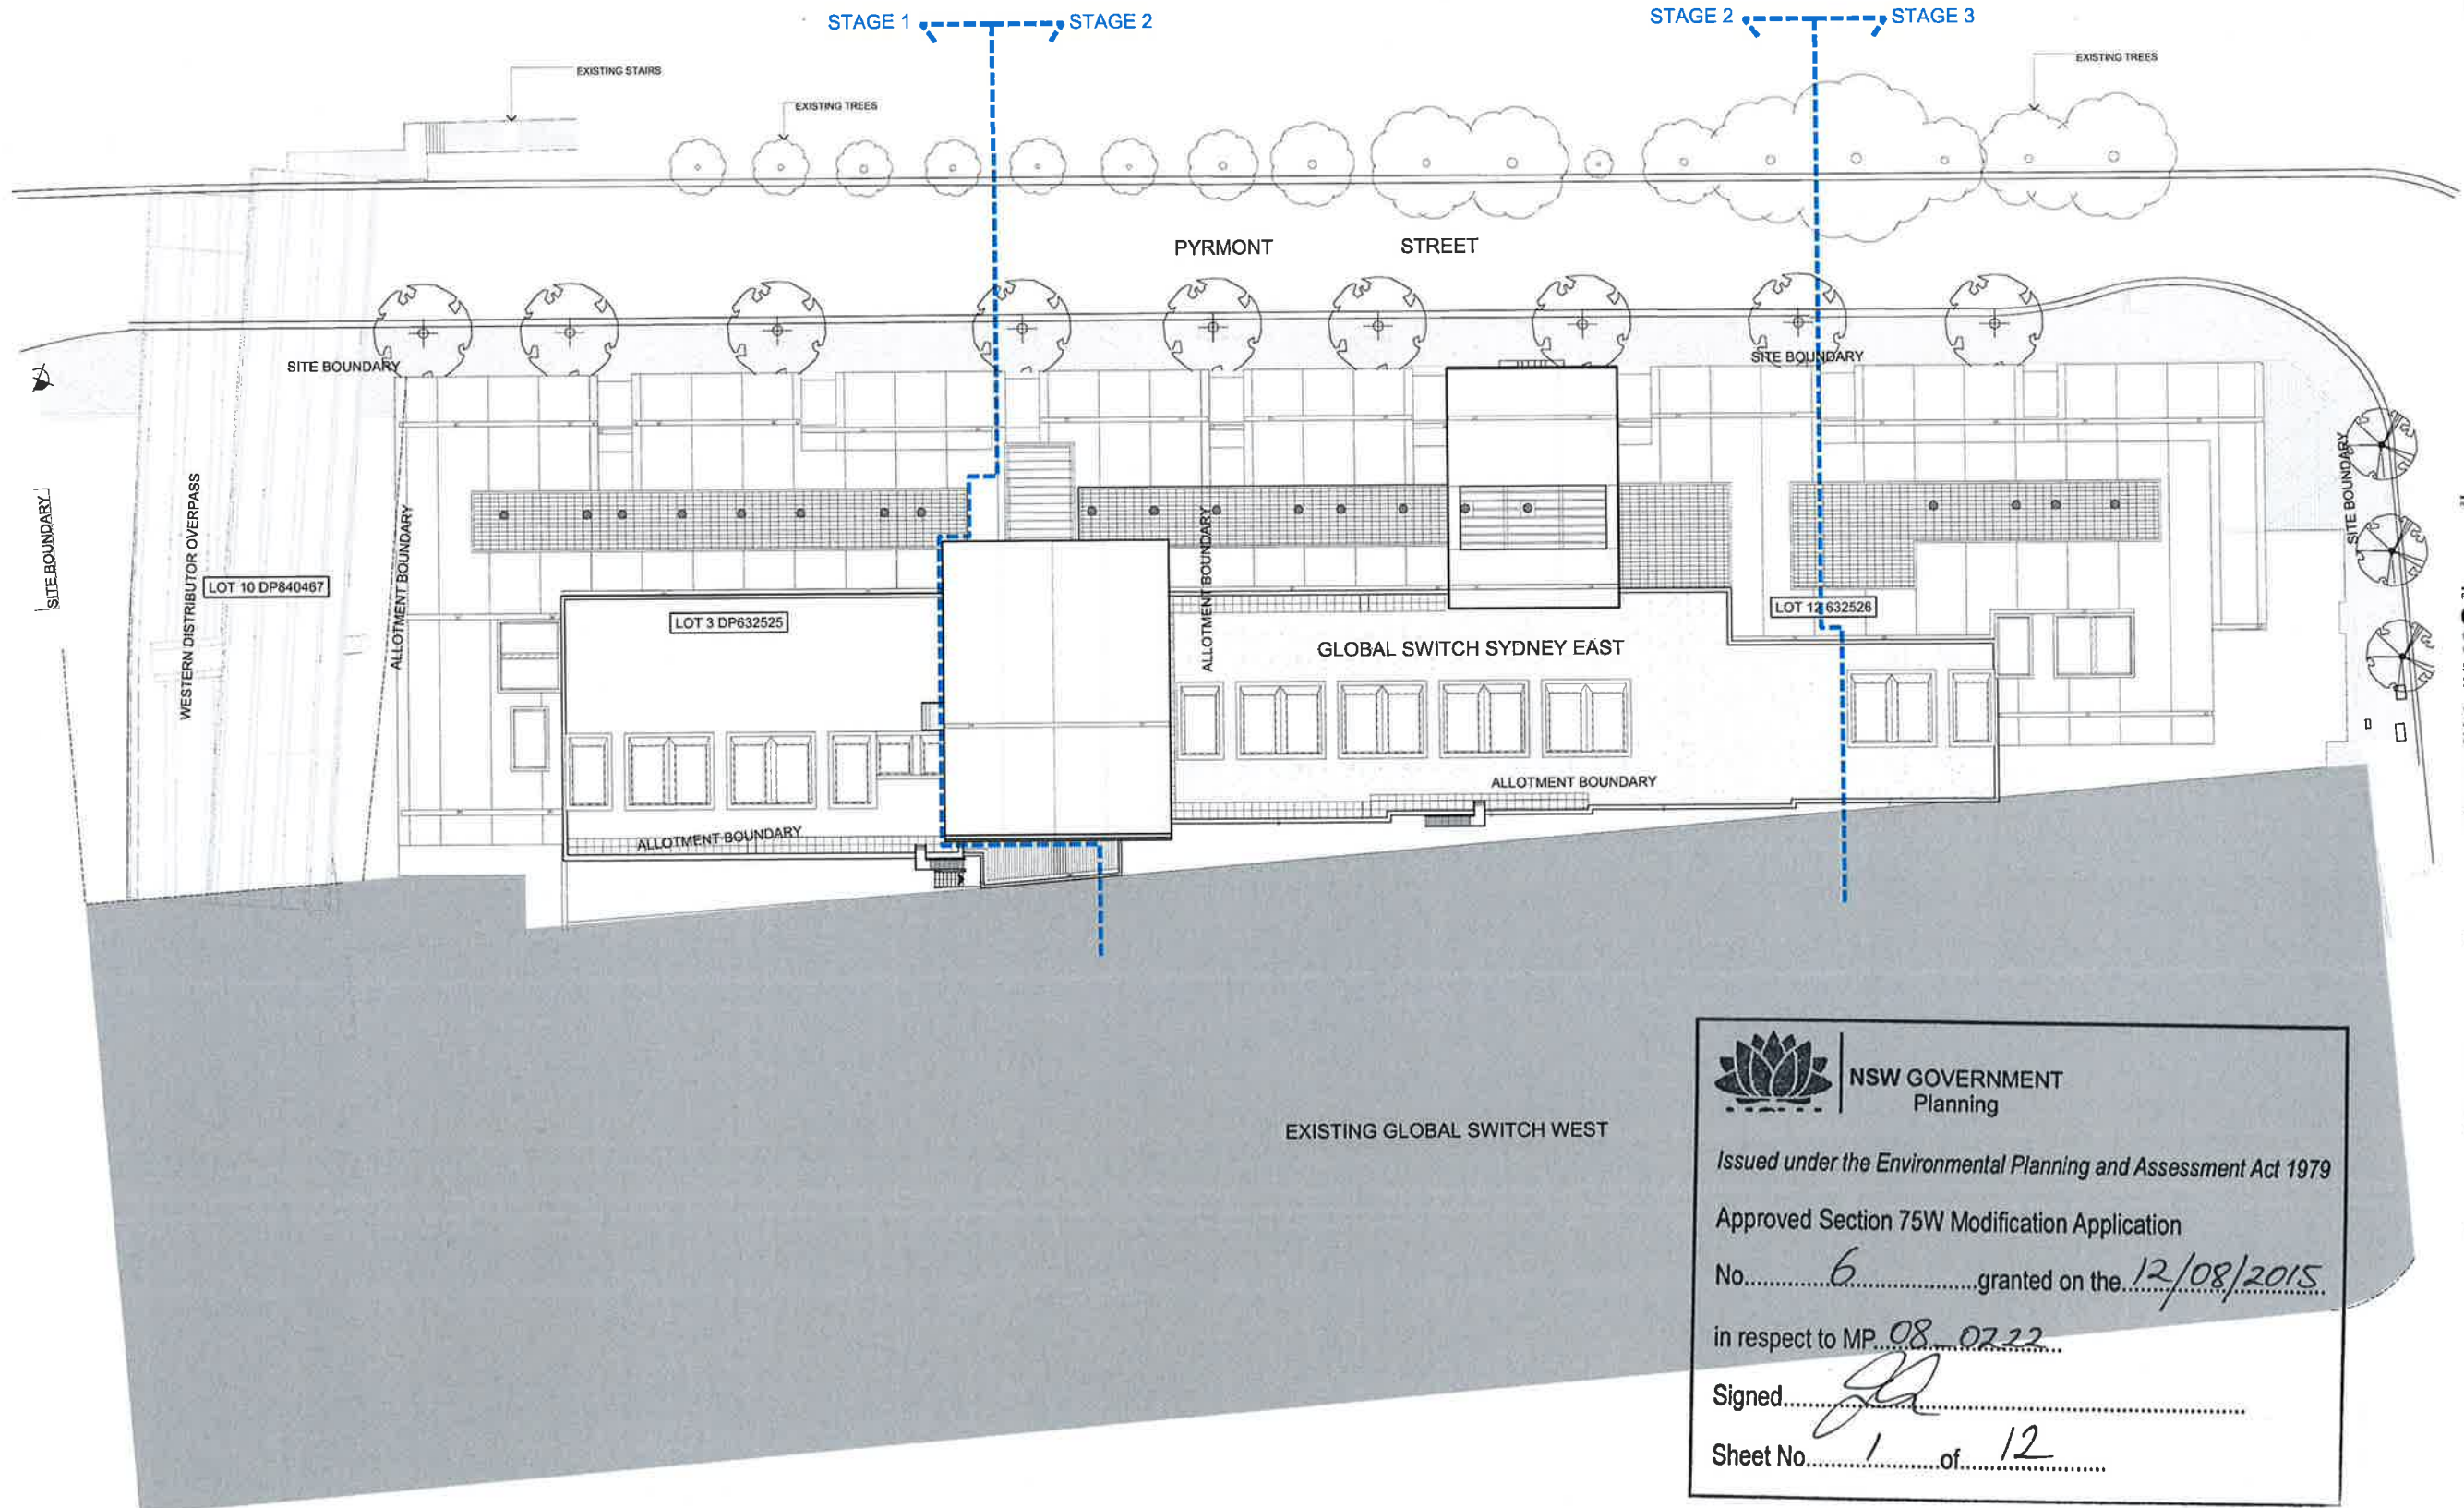

GLOBAL SWITCH
Sydney East Campus
273 Pyrmont Street, Ultimo NSW 2007

Global Switch Property (Australia)
400 Harris Street Ultimo NSW 2007

area3
consulting | project management | design
Suite 1203 23 Hunter Street Sydney NSW 2000
T: 1300 786 500 W: area3consulting.com.au
design & build contractor

dem
planning, urban design, architecture,
landscape architecture, interior design

Level 9, 15 help street chateau, new 2007
PO BOX 5035 west chateau, new 1016
T: 02 8966 8000 F: 02 8966 8111
E: sydney@dem.com.au
www.dem.com.au

**NSW GOVERNMENT
Planning**

Issued under the Environmental Planning and Assessment Act 1979

Approved Section 75W Modification Application

No. 6 granted on the 12/08/2015

in respect to MP 08 0222

Signed [Signature]

Sheet No. 1 of 12

dem (nsw) Pty limited

Site Plan

section 75W			
original	scale	drawn	project no.
b1	1:200	KK/MN	4277-00
drawing no.	REV NO.		
ar-0200	B05		

© copyright of dem (australia) Pty Limited and 2012 2013 2014 2015.
 any reproduction or distribution of information contained on this document without dem (australia) Pty Limited prior consent is prohibited.
 any reports, drawings, advice or information included or referenced that is prepared or provided by any other party, including the client, is the sole responsibility of the party who prepared the report, drawing, advice or information and does not constitute a representation by dem (australia) Pty Limited. dem (australia) Pty Limited expressly takes no responsibility for any documents, advice or other material prepared by any other party.
 signed dimensions to be taken in preference to scaled dimensions. verify all dimensions on the job before preparing shop drawings or commencing work. dimensions shown are computer generated and the contractor is to verify all dimensions before building.
 verified suitable for use as stipulated by the relevant jurisdiction only if intended and checked by an authorized dem (australia) Pty Limited representative.

amendment	date	amendment	by	checked	verified
001	05/08/15	SECTION 75W SUBMISSION	AK	AK	SI


GLOBAL SWITCH
 Sydney East Campus
 273 Pyrmont Street, Ultimo NSW 2007
 Global Switch Property (Australia)
 400 Harris Street Ultimo NSW 2007
 project manager

 Consulting | Project Management | Design
 Unit 102, 23 Hunter Street, Sydney NSW 2000
 T: 02 8964 8000 F: 02 8964 8111
 E: sydney@area3.com.au
 design & build partner

architect


 planning, urban design, architecture,
 landscape architecture, interior design
 Level 8, 15 Help Street Chifley NSW 2007
 PO Box 6036 West Chifley NSW 1516
 T: 02 8964 8000 F: 02 8964 8111
 E: sydney@dem.com.au
 Structural consultant

client's project

drawing title
 Basement Floor Plan

section 75W			
original	scale	drawn	project no.
b1	1:200	KJK/MN	4277-00
drawing no.			www.dem.com.au
ar-1202			B05

STAGE 1 STAGE 2

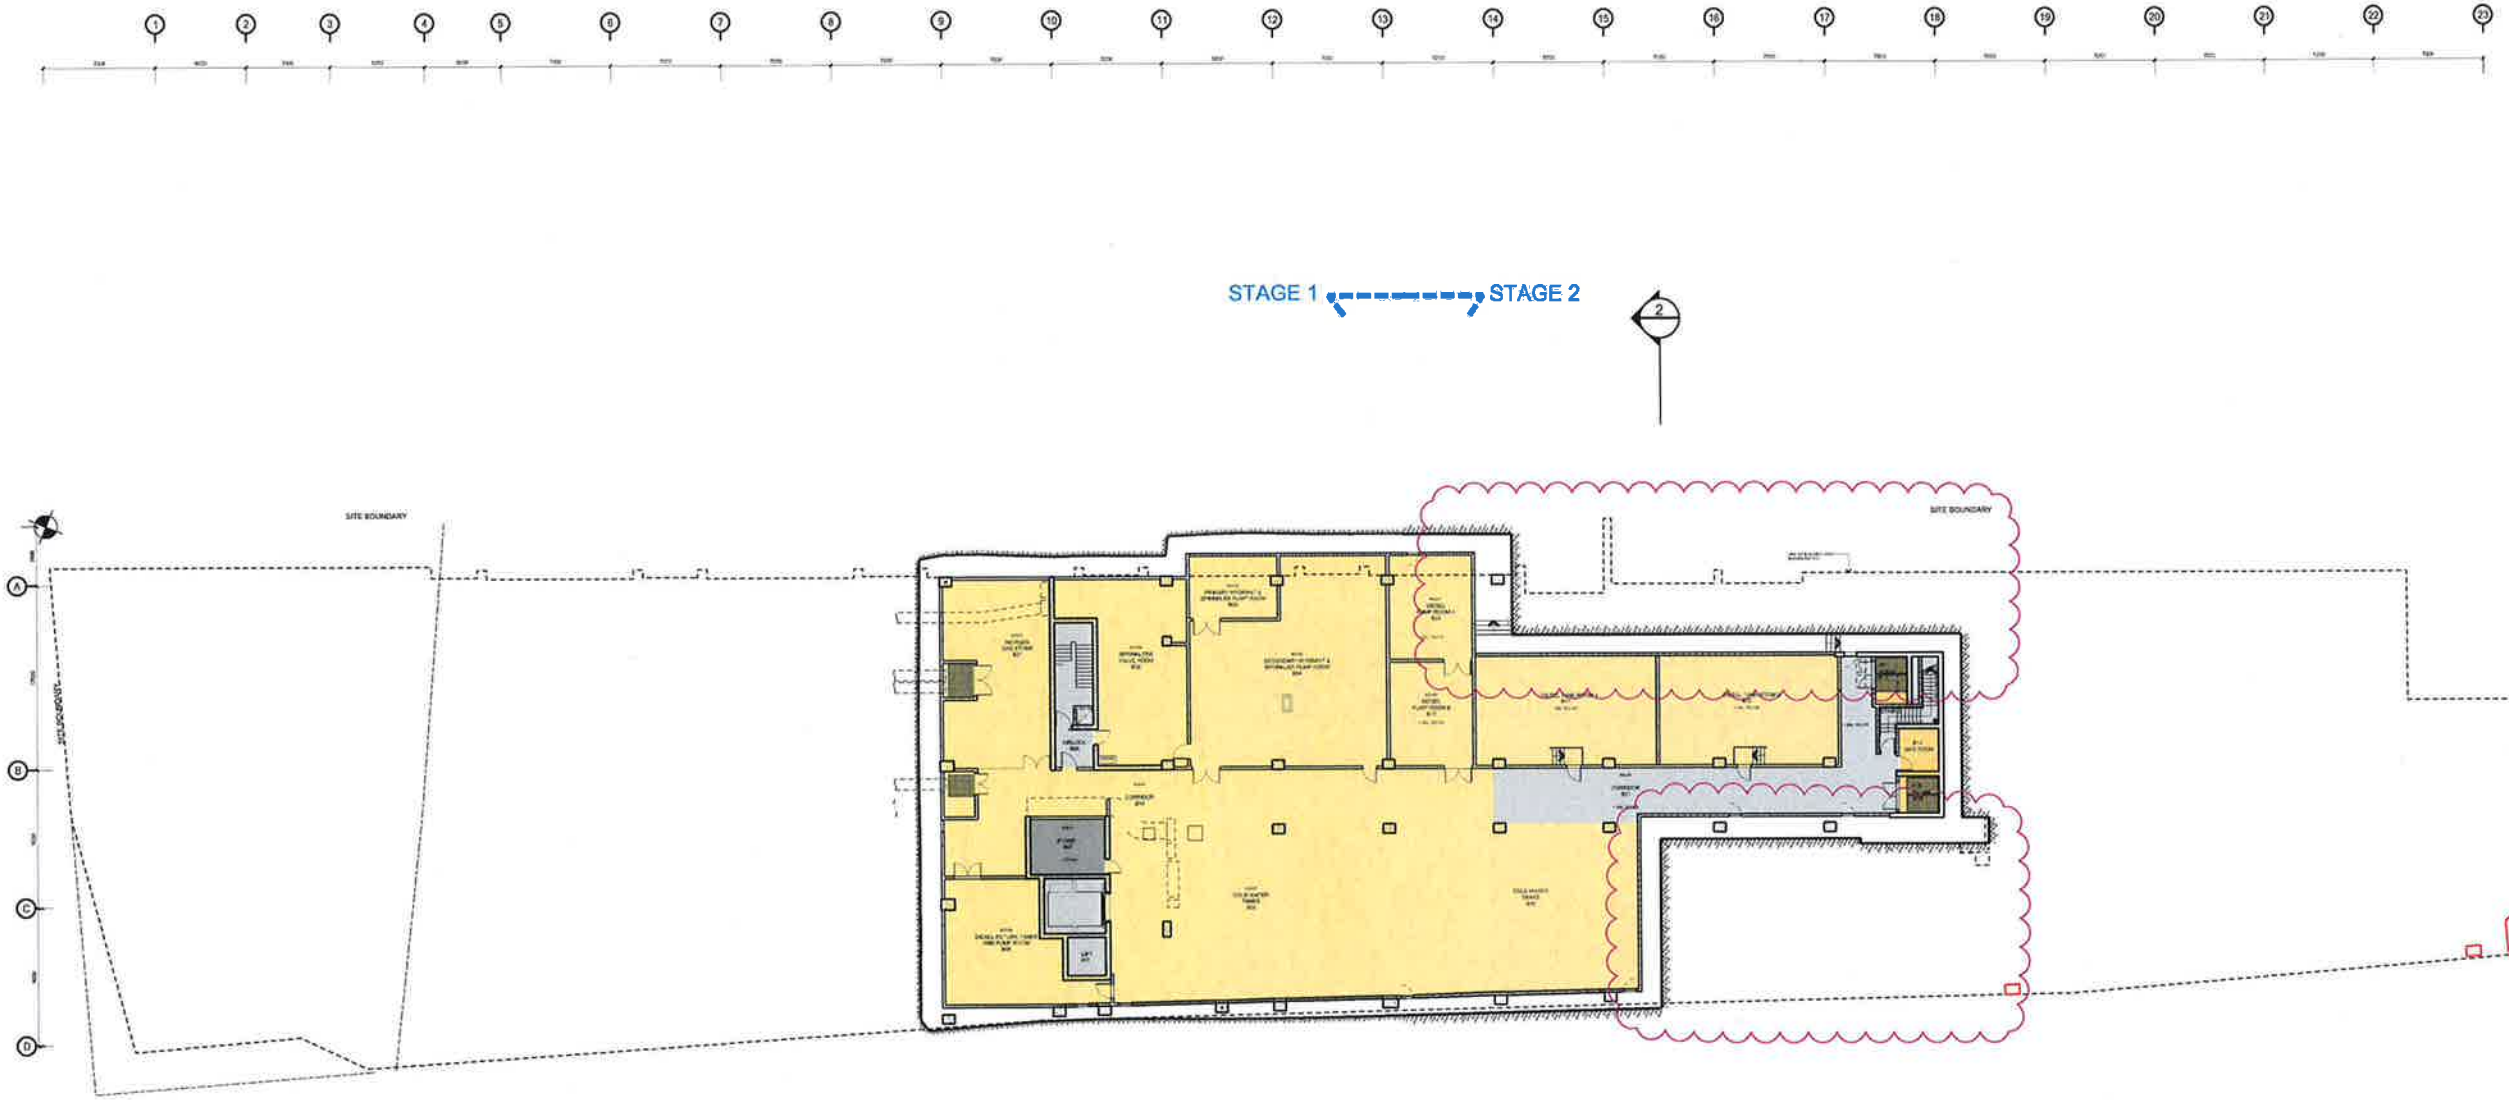


 **NSW GOVERNMENT Planning**
 Issued under the Environmental Planning and Assessment Act 1979
 Approved Section 75W Modification Application
 No. 6 granted on the 12/08/2015
 in respect to MP08-0222
 Signed 
 Sheet No. 2 of 12



services consultant

section 75W			
original	scale	drawn	project no.
b1	1:200	KK/MN	4277-00
drawing no.			sheet no.
ar-1203			B07

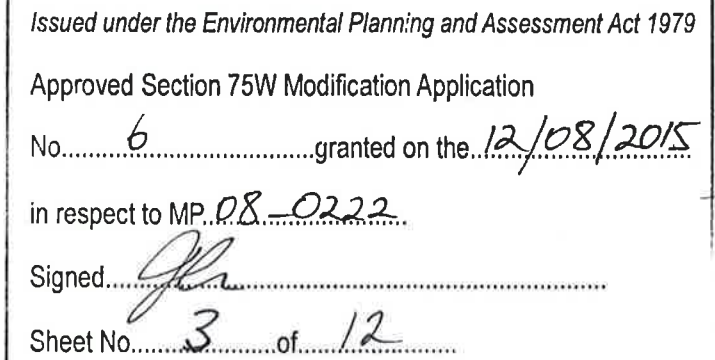



architect



planning, urban design, architecture,
landscape architecture, interior design

level 5, 15 help street chazwood, nsw 2067
p: 02 8035 5555 m: 02 8666 1515
f: 02 8666 6200 e: 02 8666 6111
a: sydney@dcsl.com.au

de

services consultant

Level 1 Floor Plan

section 75W

original	scale	drawn	project no.
b1	1:200	KK/MN	4277

ar--1204 B0



project manager
area3
 consulting | object management | design
 suite 1203, 33 Pultar Street, Sydney NSW 2000
 t: +61 2 984 3600 w: area3consulting.com
sales@area3.com.au


.....

Level 2 Floor Plan

section 75W

original	scale	drawn	project
b1	1:200	KK/MN	427

ar-1205 B

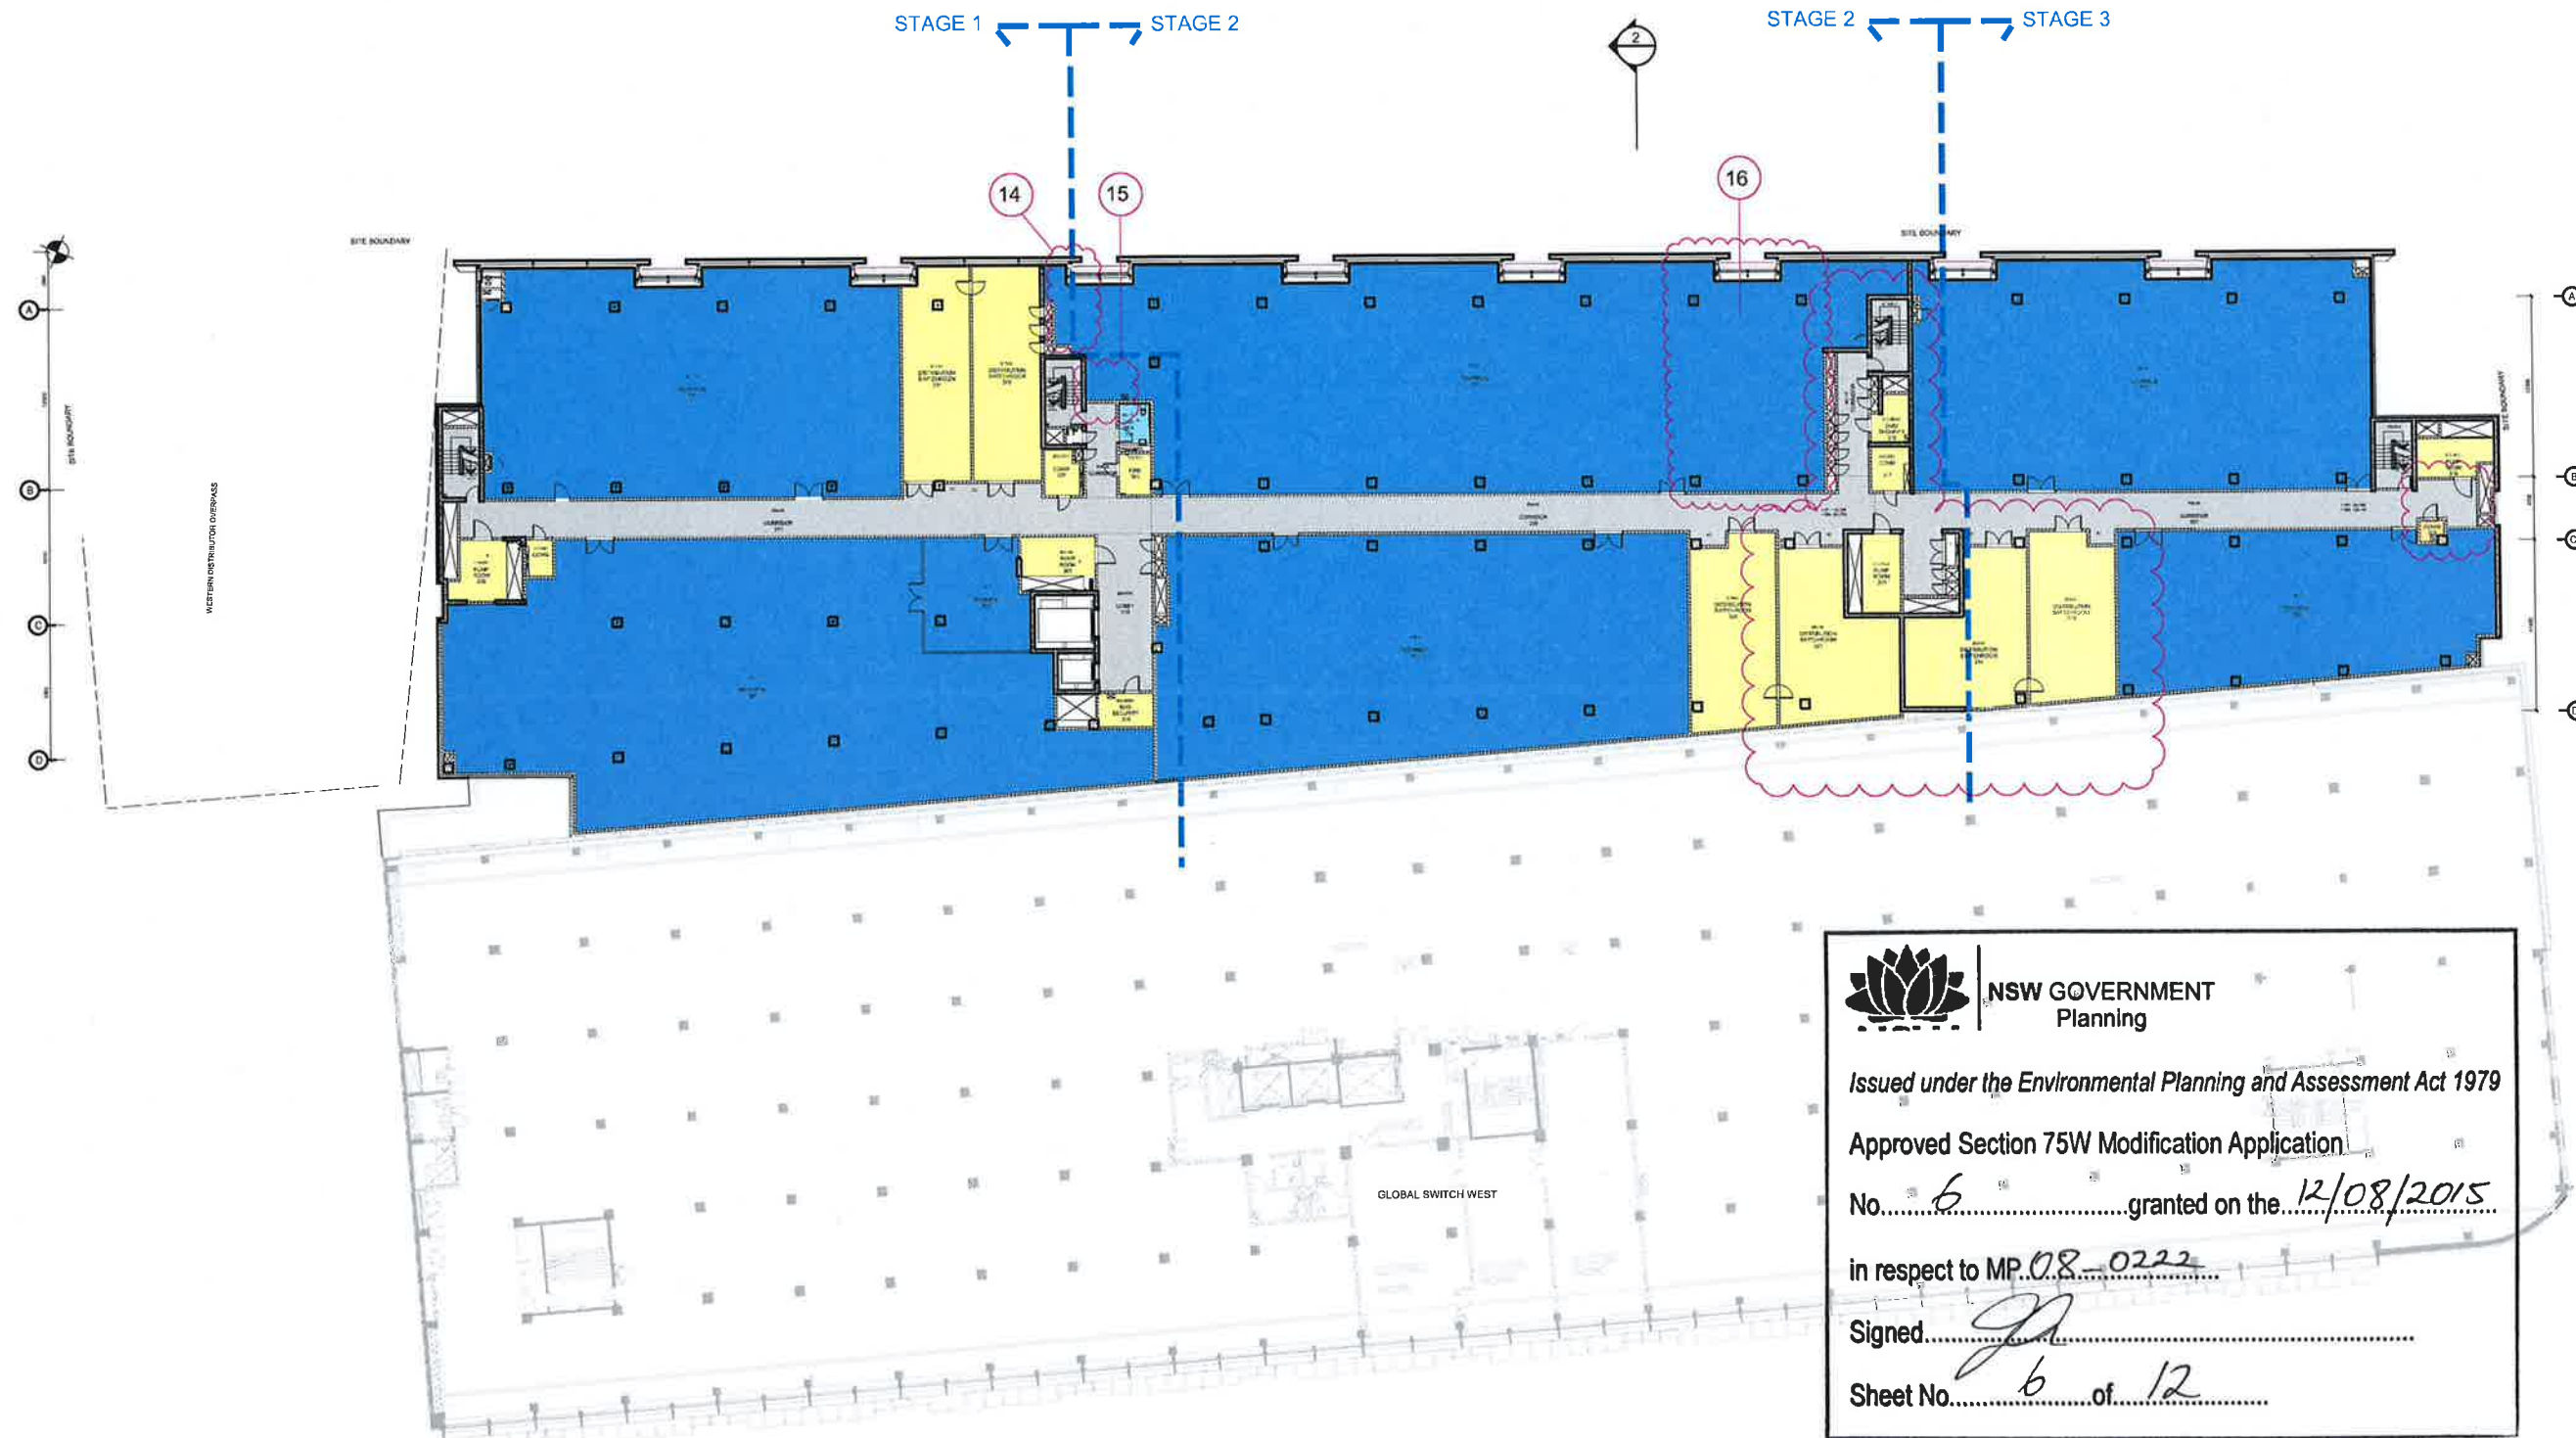NSW GOVERNMENT
Planning

Issued under the Environmental Planning and Assessment Act 1979

Approved Section 75W Modification Application

No. 6 granted on the 12/08/2015

in respect to MP.08-0222

Signed.....

Sheet No. 6 of 12



© copyright of dem (australia) Pty Limited on 22/08/2015 4:00:04 PM
any unauthorised use or distribution of information contained on this document without dem (australia) Pty Limited prior consent is prohibited
any reports, drawings, advice or information included or referenced that is prepared and/or provided by any other party, including the client, is the sole responsibility of that party and dem (australia) Pty Limited, its officers, directors, employees, agents, consultants, advisors or subcontractors do not accept any liability for any errors, omissions, advice or information and does not constitute a representation (by dem (australia) Pty Limited, dem (australia) Pty Limited expressly takes no responsibility for any errors, omissions, advice or information included or referenced that is prepared and/or provided by any other party
Signed dimensions to be taken in preference to scale dimensions verify all dimensions on the job before commencing work or construction work
Dimensions shown are computer generated and the contractor is to apply standard building tolerances
verified suitable for use as stipulated by the relevant authorities only, it is included and checked by an authorised dem (australia) Pty Limited representative


no.	date	amendment	by	checked	approved
01	05/06/15	SECTION 75W MODIFICATION	KS	KS	KS
02	05/06/15	AMENDMENT TO SECTION 75W MODIFICATION	KS	KS	KS

GLOBAL SWITCH
Sydney East Campus
273 Pymont Street, Ultimo NSW 2007
Global Switch Property (Australia)
400 Harris Street Ultimo NSW 2007
area33
core, fit, or direct management | design
1300 388 300 - info@area33.com.au
design & build connection

planning, urban design, architecture,
landscape architecture, interior design
level 8, 15 hells street chateaux nsw 2007
p o box 6030 west chateaux nsw 1515
t 02 9665 6000 f 02 9665 6111
e info@dem.com.au
at 12/08/2015 4:00:04 PM

Level 5 Floor Plan
section 75W
original scale project no.
b1 1:200 KK/MN 4277-00
drawing no. no. no.
ar-1208 B05


STAGE 1 STAGE 2 STAGE 2 STAGE 3

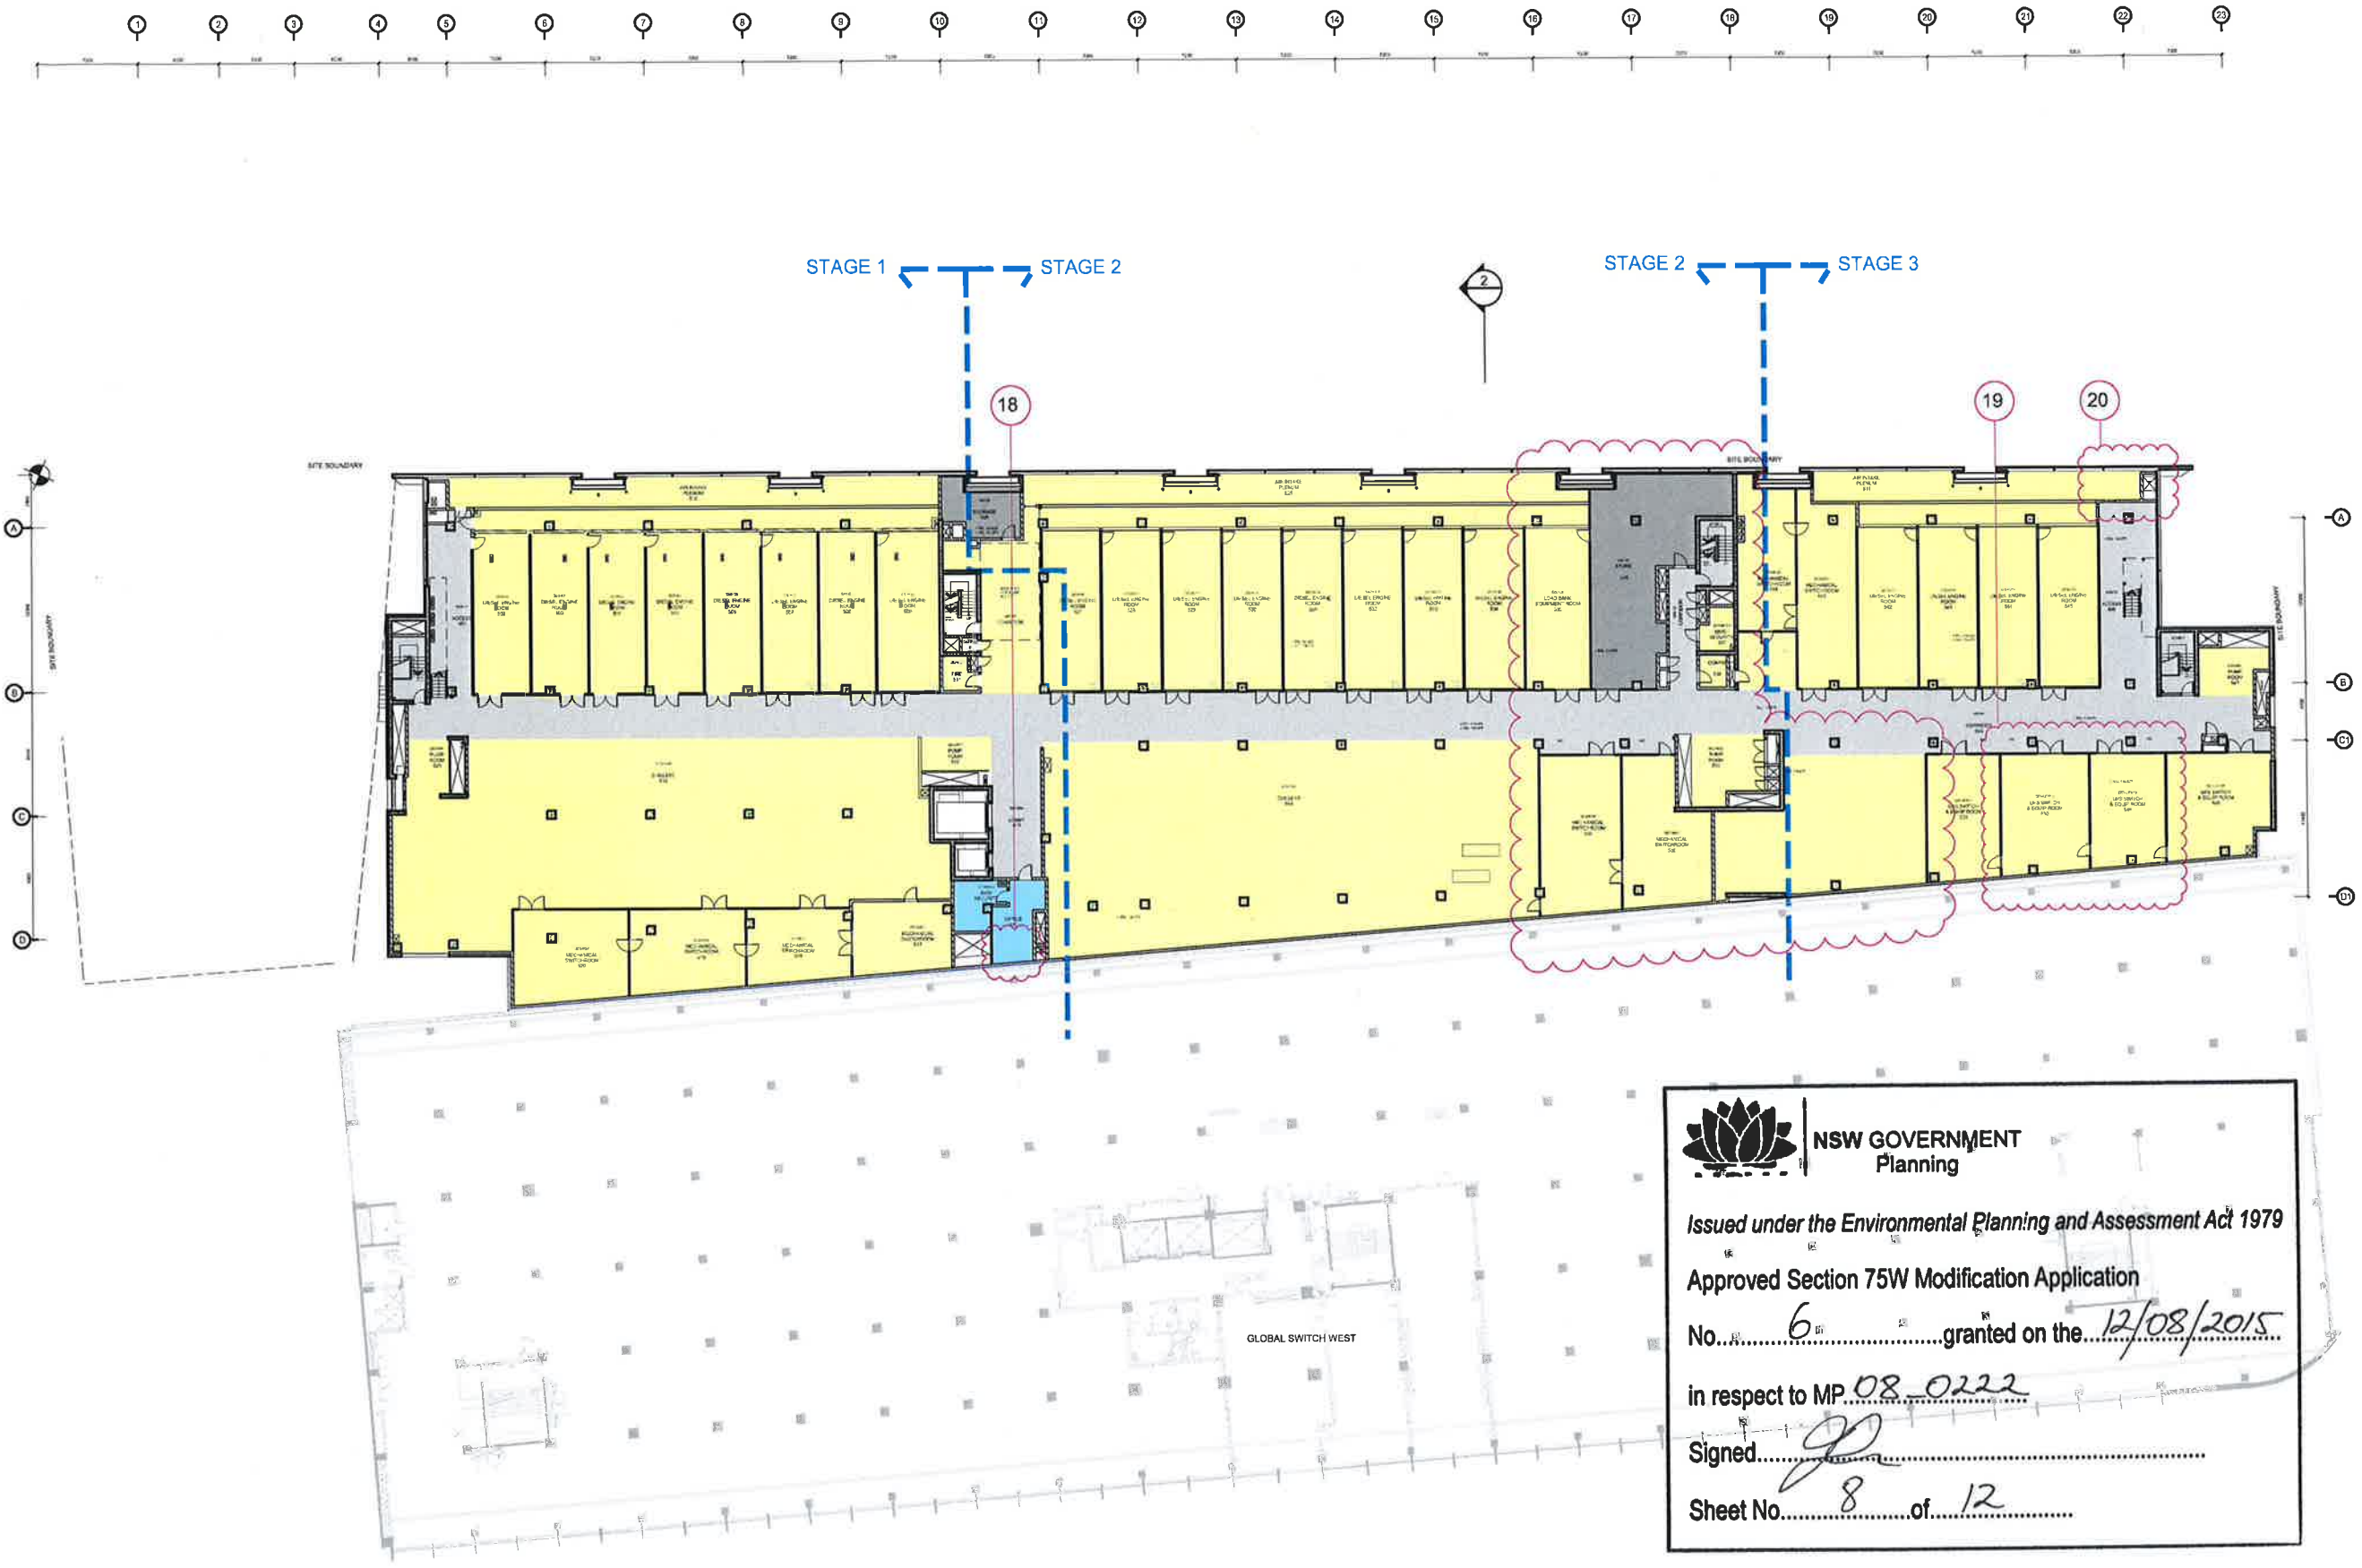

NSW GOVERNMENT Planning
Issued under the Environmental Planning and Assessment Act 1979
Approved Section 75W Modification Application
No. 6 granted on the 12/08/2015
in respect to MP 08_0222
Signed [Signature]
Sheet No. 8 of 12

© Copyright of dem (austr) Pty Limited acc 92 535 485 844
Any unauthorised use or distribution of information appearing on this document without dem (austr) Pty Limited prior consent is prohibited.
Any reports, drawings, advice or information included or referenced that is prepared solely provided by any other party, including the design professional, in the sole representation of the party who prepared the report, drawings, advice or information and does not constitute a representation of dem (austr) Pty Limited. dem (austr) Pty Limited expressly disclaims any responsibility for any inaccuracies, omissions or other material prepared by any other party.
Signed dimensions to be taken in accordance to AS/NZS 4455.1:2007. Verify all dimensions on the job before preparing any drawings or commencing work. dem (austr) Pty Limited is not responsible for any errors or omissions generated and the contractor is to apply standard building tolerances.
Verified suitable for the use stipulated by the relevant environmental authority only. If initiated and checked by an authorised dem (austr) Pty Limited representative.

amendment no.		date	amendment	by	checked	verified
01	01	01/01/15	SECTION 75W SUBMISSION	AK	AK	BJ
02	02	01/01/15	NAME/REVISIONS/REVISIONS	AK	AK	BJ

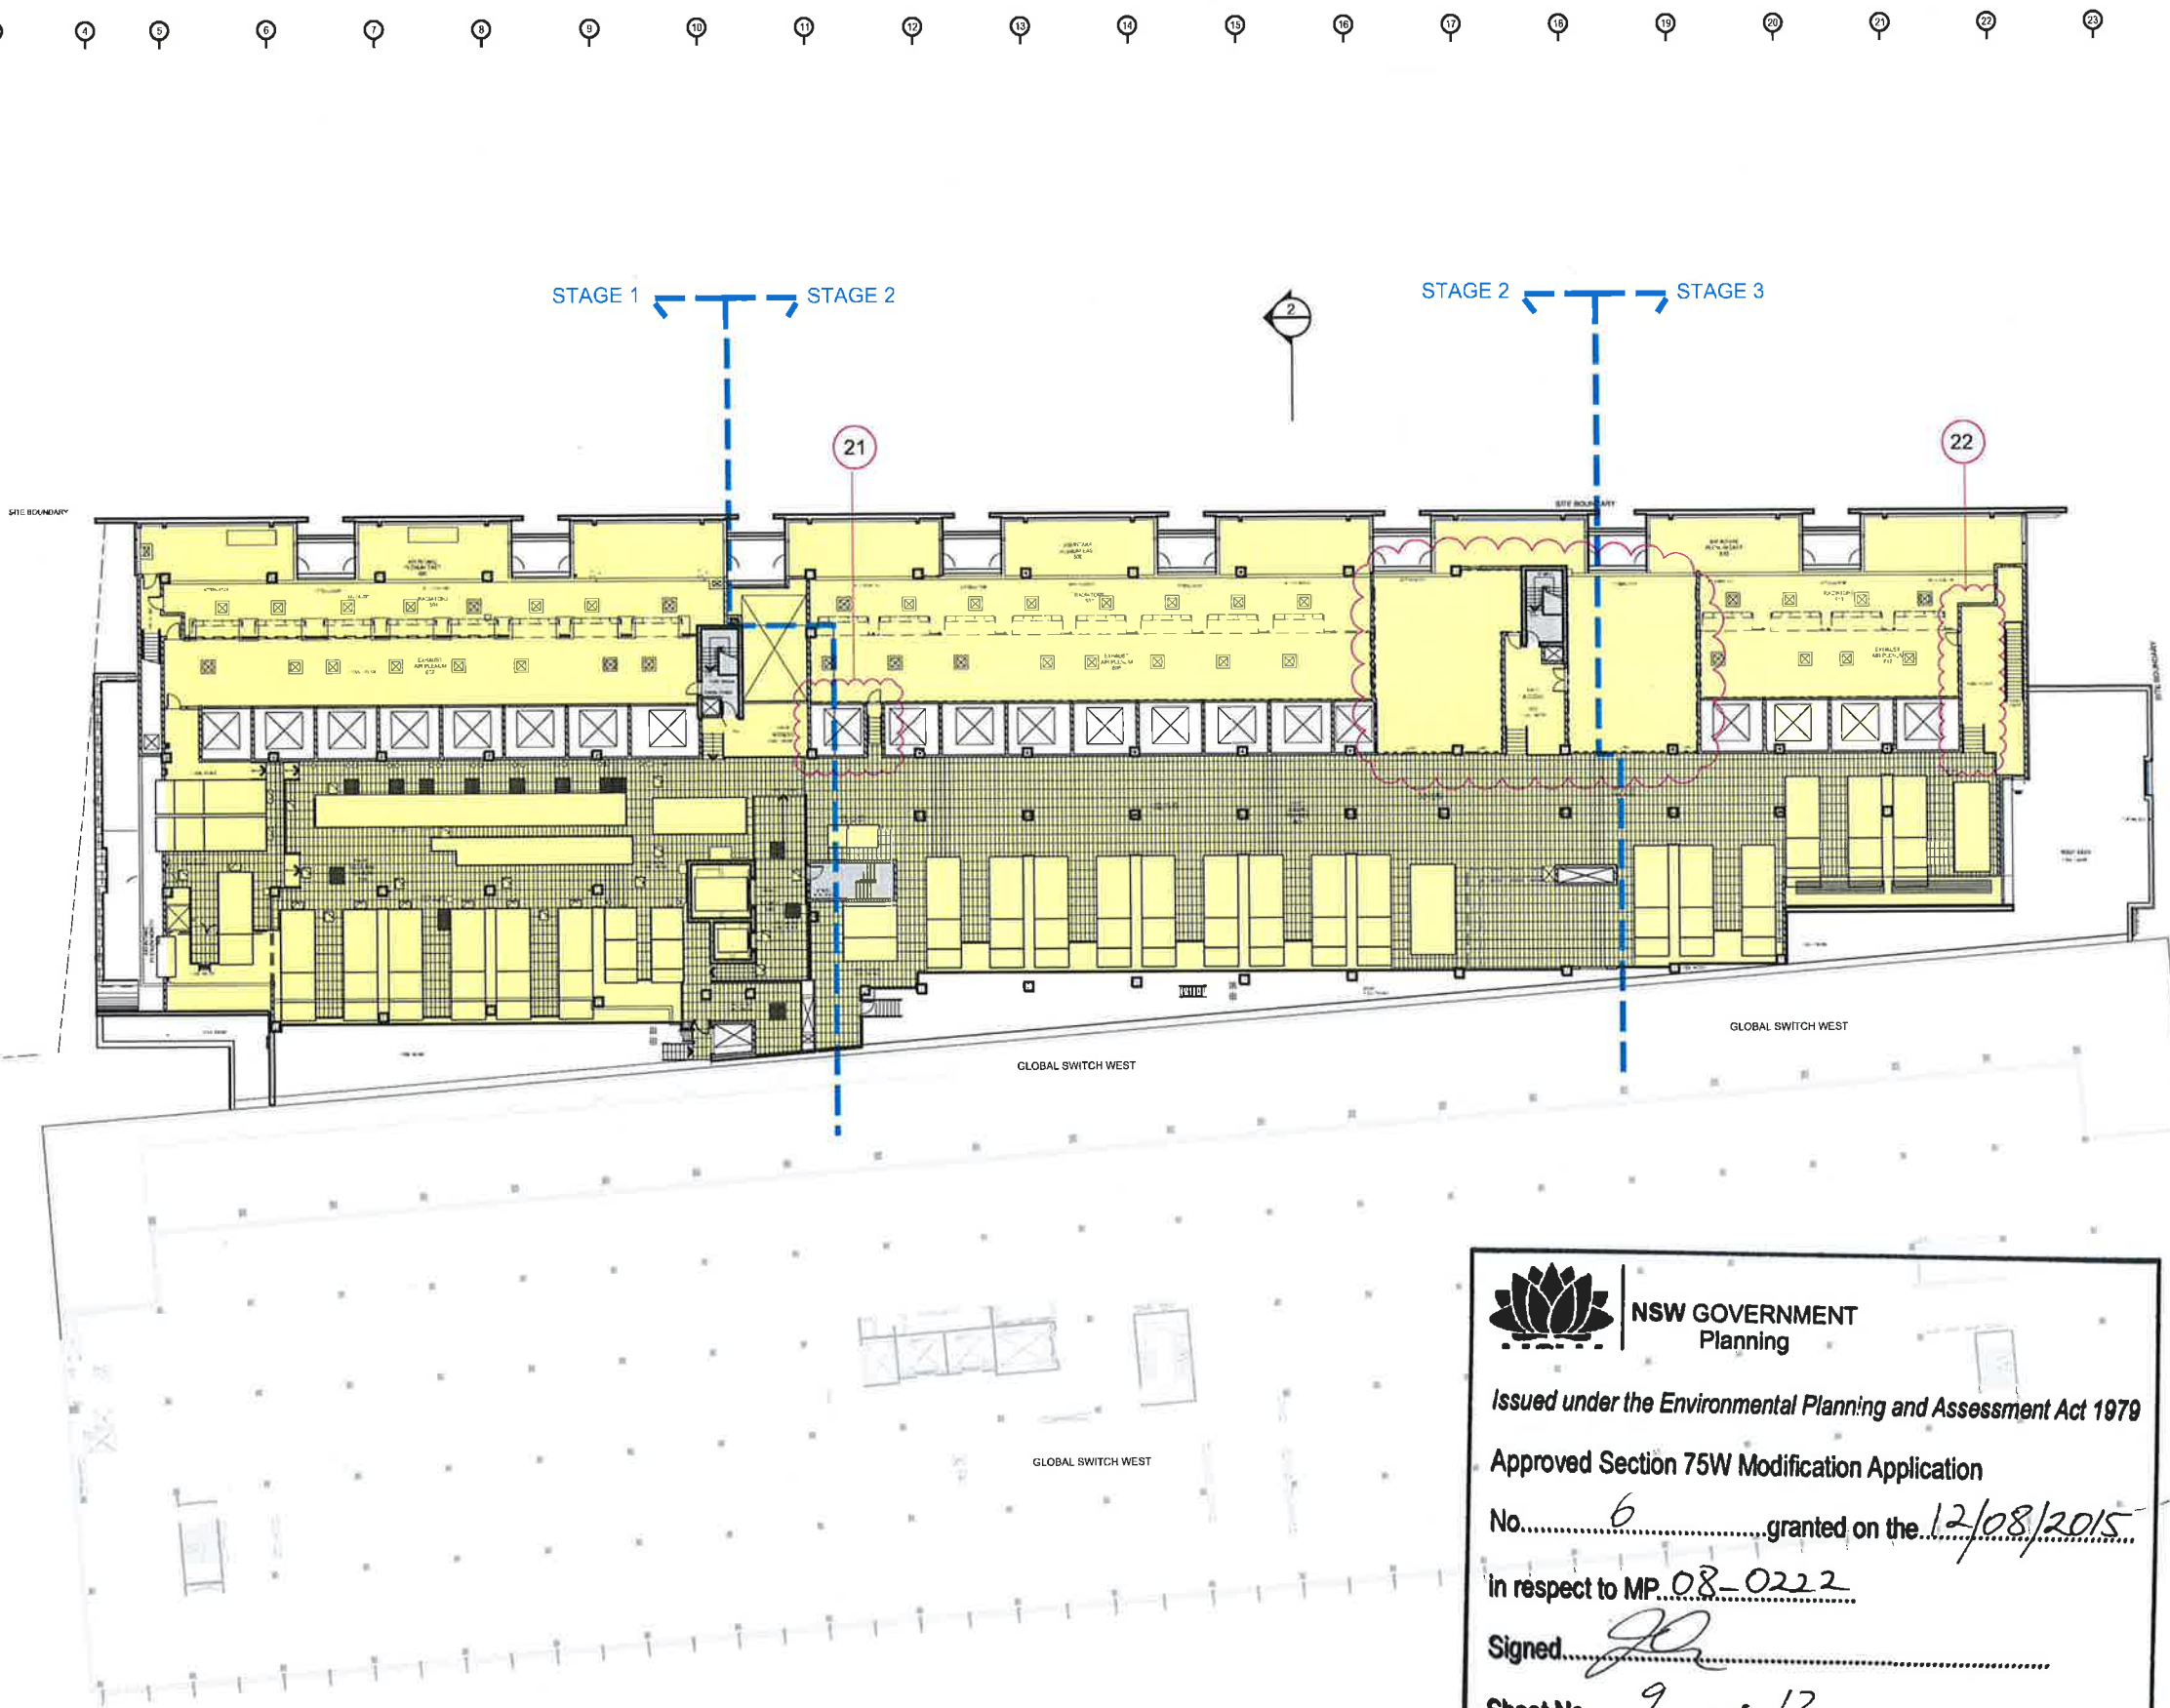

amendment no.		date	amendment	by	checked	verified
01	01	01/01/15	SECTION 75W SUBMISSION	AK	AK	BJ
02	02	01/01/15	NAME/REVISIONS/REVISIONS	AK	AK	BJ

GLOBAL SWITCH
Sydney East Campus
273 Pymont Street, Ultimo NSW 2007
Global Switch Property (Australia)
400 Harris Street Ultimo NSW 2007
project manager
area33
design & build
Suite 1201 33 Fife Street Sydney NSW 2008
P: 02 9550 7800 F: 02 9550 8111
E: info@area33.com.au
area33.com.au

 **NSW GOVERNMENT Planning**
Issued under the Environmental Planning and Assessment Act 1979
Approved Section 75W Modification Application
No. 6 granted on the 12/08/2015
in respect to MP 08-0222
Signed [Signature]
Sheet No. 9 of 12


planning, urban design, architecture,
landscape architecture, interior design
level 8 15 help street charwood nsw 2087
p: 02 9550 7800 f: 02 9550 8111
e: info@dem.com.au
dem.com.au

Level 6 Floor Plan

section 75W

original	scale	drawn	project no.
b1	1:200	KK/MN	4277-00

drawing no. **ar-1209** rev no. **B05**


© copyright of dem (australia) Pty Limited 2015. All rights reserved. No part of this document may be reproduced, stored in a retrieval system, or transmitted in any form or by any means, electronic, mechanical, photocopying, recording, or by any information storage or retrieval system, without the prior written permission of dem (australia) Pty Limited. Any unauthorised use or distribution of information appearing on this document without dem (australia) Pty Limited prior consent is prohibited.

any reports, drawings, advice or information included or referred to in this document are the property of dem (australia) Pty Limited and are not to be used for any other purpose without the prior written permission of dem (australia) Pty Limited. dem (australia) Pty Limited expressly disclaims any liability for any loss or damage, whether direct or indirect, arising from the use of this document or any information contained therein.

figures dimensions to be taken in accordance with the relevant standards. verify all dimensions on the job before preparing shop drawings or commencing work. the drawings shown are computer generated and the contractor is to apply standard building tolerances.

verified suitable for use as stipulated by the relevant technical standards only if instructed and checked by an authorised dem (australia) Pty Limited representative.

amendment no.	date	amendment	by	checked	verified
001	20/08/15	SECTION 75W MODIFICATION	KK	KK	KK
002	20/08/15	NUMBERED CLOUDS AMENDMENTS	KK	KK	KK

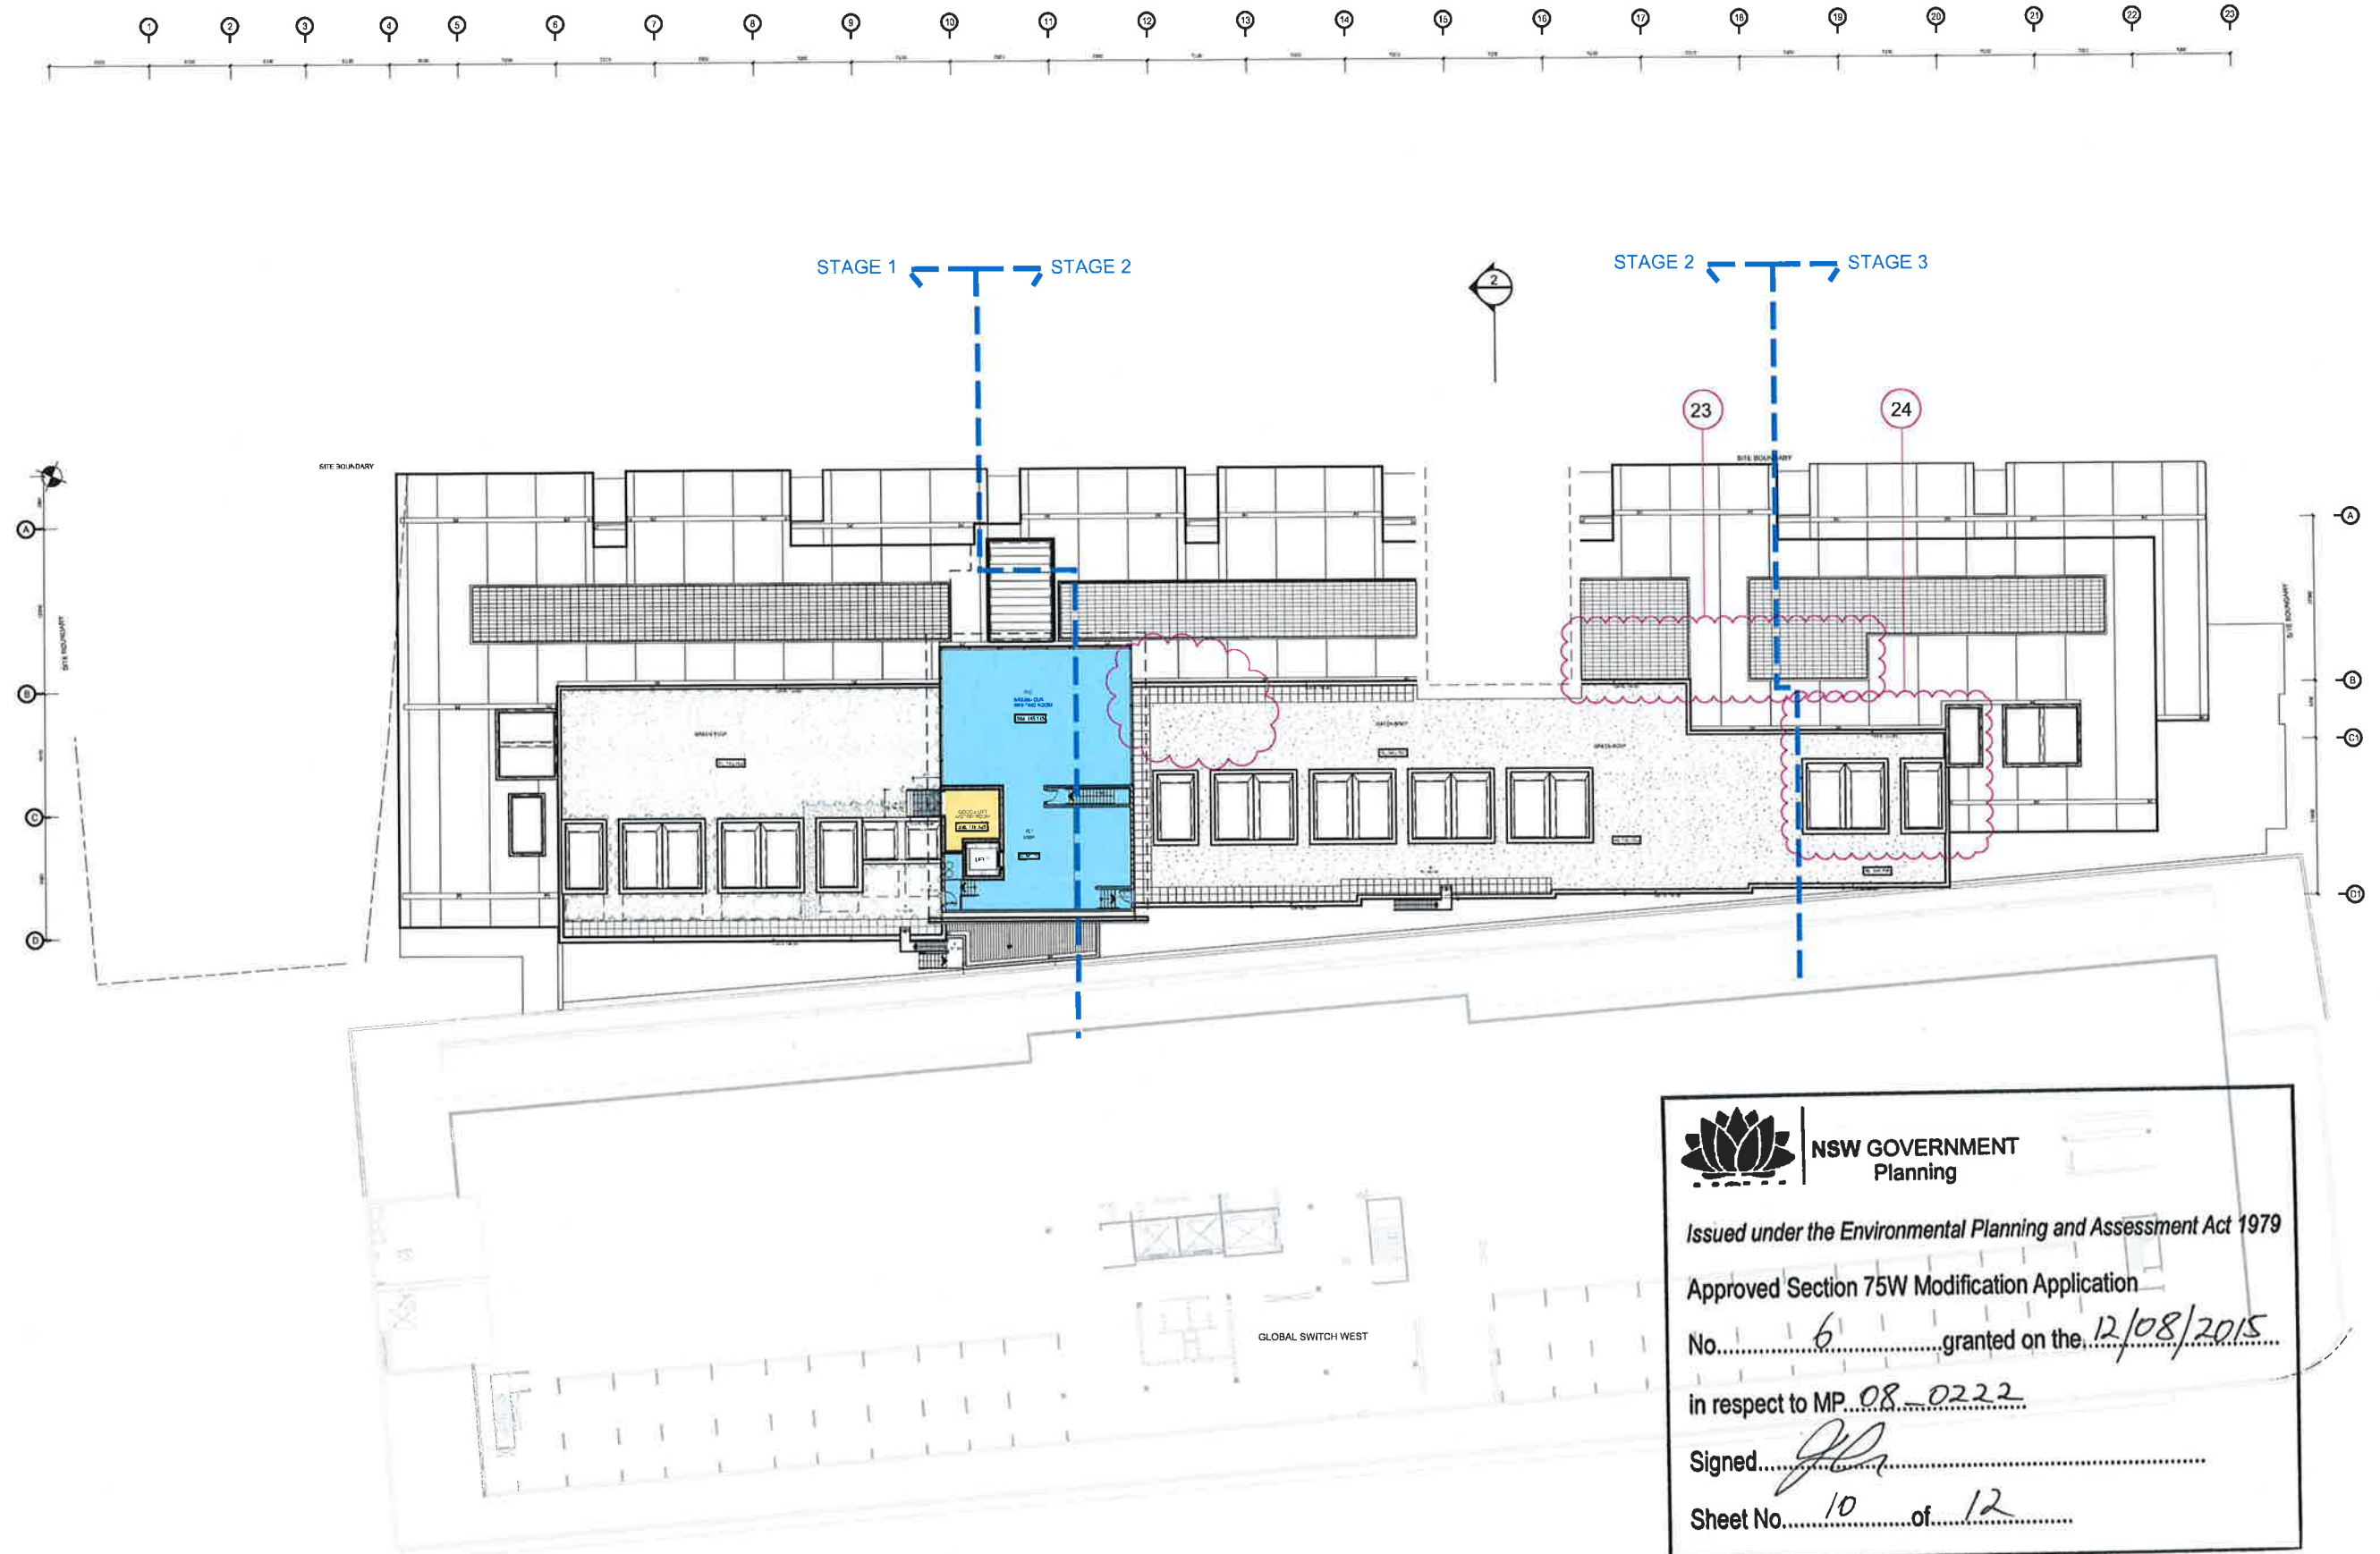

GLOBAL SWITCH
Sydney East Campus
273 Pyrmont Street, Ultimo NSW 2007


Global Switch Property (Australia)
 400 Harris Street Ultimo NSW 2007

project manager:
area3
 consulting | project management | design

1/11/15 12/01/15 23/01/15 30/01/15 06/02/15 13/02/15 20/02/15 27/02/15 06/03/15 13/03/15 20/03/15 27/03/15 03/04/15 10/04/15 17/04/15 24/04/15 01/05/15 08/05/15 15/05/15 22/05/15 29/05/15 05/06/15 12/06/15 19/06/15 26/06/15 03/07/15 10/07/15 17/07/15 24/07/15 31/07/15 07/08/15 14/08/15 21/08/15 28/08/15 04/09/15 11/09/15 18/09/15 25/09/15 02/10/15 09/10/15 16/10/15 23/10/15 30/10/15 06/11/15 13/11/15 20/11/15 27/11/15 04/12/15 11/12/15 18/12/15 25/12/15 01/01/16 08/01/16 15/01/16 22/01/16 29/01/16 05/02/16 12/02/16 19/02/16 26/02/16 05/03/16 12/03/16 19/03/16 26/03/16 02/04/16 09/04/16 16/04/16 23/04/16 30/04/16 07/05/16 14/05/16 21/05/16 28/05/16 04/06/16 11/06/16 18/06/16 25/06/16 02/07/16 09/07/16 16/07/16 23/07/16 30/07/16 06/08/16 13/08/16 20/08/16 27/08/16 03/09/16 10/09/16 17/09/16 24/09/16 01/10/16 08/10/16 15/10/16 22/10/16 29/10/16 05/11/16 12/11/16 19/11/16 26/11/16 03/12/16 10/12/16 17/12/16 24/12/16 31/12/16 07/01/17 14/01/17 21/01/17 28/01/17 04/02/17 11/02/17 18/02/17 25/02/17 03/03/17 10/03/17 17/03/17 24/03/17 31/03/17 07/04/17 14/04/17 21/04/17 28/04/17 05/05/17 12/05/17 19/05/17 26/05/17 02/06/17 09/06/17 16/06/17 23/06/17 30/06/17 07/07/17 14/07/17 21/07/17 28/07/17 04/08/17 11/08/17 18/08/17 25/08/17 01/09/17 08/09/17 15/09/17 22/09/17 29/09/17 06/10/17 13/10/17 20/10/17 27/10/17 03/11/17 10/11/17 17/11/17 24/11/17 01/12/17 08/12/17 15/12/17 22/12/17 29/12/17 05/01/18 12/01/18 19/01/18 26/01/18 02/02/18 09/02/18 16/02/18 23/02/18 01/03/18 08/03/18 15/03/18 22/03/18 29/03/18 05/04/18 12/04/18 19/04/18 26/04/18 03/05/18 10/05/18 17/05/18 24/05/18 31/05/18 07/06/18 14/06/18 21/06/18 28/06/18 05/07/18 12/07/18 19/07/18 26/07/18 02/08/18 09/08/18 16/08/18 23/08/18 30/08/18 06/09/18 13/09/18 20/09/18 27/09/18 04/10/18 11/10/18 18/10/18 25/10/18 01/11/18 08/11/18 15/11/18 22/11/18 29/11/18 06/12/18 13/12/18 20/12/18 27/12/18 03/01/19 10/01/19 17/01/19 24/01/19 31/01/19 07/02/19 14/02/19 21/02/19 28/02/19 06/03/19 13/03/19 20/03/19 27/03/19 03/04/19 10/04/19 17/04/19 24/04/19 01/05/19 08/05/19 15/05/19 22/05/19 29/05/19 05/06/19 12/06/19 19/06/19 26/06/19 03/07/19 10/07/19 17/07/19 24/07/19 31/07/19 07/08/19 14/08/19 21/08/19 28/08/19 04/09/19 11/09/19 18/09/19 25/09/19 02/10/19 09/10/19 16/10/19 23/10/19 30/10/19 06/11/19 13/11/19 20/11/19 27/11/19 04/12/19 11/12/19 18/12/19 25/12/19 01/01/20 08/01/20 15/01/20 22/01/20 29/01/20 05/02/20 12/02/20 19/02/20 26/02/20 03/03/20 10/03/20 17/03/20 24/03/20 31/03/20 07/04/20 14/04/20 21/04/20 28/04/20 05/05/20 12/05/20 19/05/20 26/05/20 02/06/20 09/06/20 16/06/20 23/06/20 30/06/20 07/07/20 14/07/20 21/07/20 28/07/20 04/08/20 11/08/20 18/08/20 25/08/20 01/09/20 08/09/20 15/09/20 22/09/20 29/09/20 06/10/20 13/10/20 20/10/20 27/10/20 03/11/20 10/11/20 17/11/20 24/11/20 01/12/20 08/12/20 15/12/20 22/12/20 29/12/20 05/01/21 12/01/21 19/01/21 26/01/21 02/02/21 09/02/21 16/02/21 23/02/21 01/03/21 08/03/21 15/03/21 22/03/21 29/03/21 05/04/21 12/04/21 19/04/21 26/04/21 03/05/21 10/05/21 17/05/21 24/05/21 31/05/21 07/06/21 14/06/21 21/06/21 28/06/21 05/07/21 12/07/21 19/07/21 26/07/21 02/08/21 09/08/21 16/08/21 23/08/21 30/08/21 06/09/21 13/09/21 20/09/21 27/09/21 04/10/21 11/10/21 18/10/21 25/10/21 01/11/21 08/11/21 15/11/21 22/11/21 29/11/21 06/12/21 13/12/21 20/12/21 27/12/21 03/01/22 10/01/22 17/01/22 24/01/22 31/01/22 07/02/22 14/02/22 21/02/22 28/02/22 06/03/22 13/03/22 20/03/22 27/03/22 03/04/22 10/04/22 17/04/22 24/04/22 01/05/22 08/05/22 15/05/22 22/05/22 29/05/22 05/06/22 12/06/22 19/06/22 26/06/22 03/07/22 10/07/22 17/07/22 24/07/22 31/07/22 07/08/22 14/08/22 21/08/22 28/08/22 04/09/22 11/09/22 18/09/22 25/09/22 02/10/22 09/10/22 16/10/22 23/10/22 30/10/22 06/11/22 13/11/22 20/11/22 27/11/22 04/12/22 11/12/22 18/12/22 25/12/22 01/01/23 08/01/23 15/01/23 22/01/23 29/01/23 05/02/23 12/02/23 19/02/23 26/02/23 03/03/23 10/03/23 17/03/23 24/03/23 31/03/23 07/04/23 14/04/23 21/04/23 28/04/23 05/05/23 12/05/23 19/05/23 26/05/23 02/06/23 09/06/23 16/06/23 23/06/23 30/06/23 07/07/23 14/07/23 21/07/23 28/07/23 04/08/23 11/08/23 18/08/23 25/08/23 01/09/23 08/09/23 15/09/23 22/09/23 29/09/23 06/10/23 13/10/23 20/10/23 27/10/23 03/11/23 10/11/23 17/11/23 24/11/23 01/12/23 08/12/23 15/12/23 22/12/23 29/12/23 05/01/24 12/01/24 19/01/24 26/01/24 02/02/24 09/02/24 16/02/24 23/02/24 01/03/24 08/03/24 15/03/24 22/03/24 29/03/24 05/04/24 12/04/24 19/04/24 26/04/24 03/05/24 10/05/24 17/05/24 24/05/24 31/05/24 07/06/24 14/06/24 21/06/24 28/06/24 05/07/24 12/07/24 19/07/24 26/07/24 02/08/24 09/08/24 16/08/24 23/08/24 30/08/24 06/09/24 13/09/24 20/09/24 27/09/24 04/10/24 11/10/24 18/10/24 25/10/24 01/11/24 08/11/24 15/11/24 22/11/24 29/11/24 06/12/24 13/12/24 20/12/24 27/12/24 03/01/25 10/01/25 17/01/25 24/01/25 31/01/25 07/02/25 14/02/25 21/02/25 28/02/25 06/03/25 13/03/25 20/03/25 27/03/25 03/04/25 10/04/25 17/04/25 24/04/25 01/05/25 08/05/25 15/05/25 22/05/25 29/05/25 05/06/25 12/06/25 19/06/25 26/06/25 03/07/25 10/07/25 17/07/25 24/07/25 31/07/25 07/08/25 14/08/25 21/08/25 28/08/25 04/09/25 11/09/25 18/09/25 25/09/25 02/10/25 09/10/25 16/10/25 23/10/25 30/10/25 06/11/25 13/11/25 20/11/25 27/11/25 04/12/25 11/12/25 18/12/25 25/12/25 01/01/26 08/01/26 15/01/26 22/01/26 29/01/26 05/02/26 12/02/26 19/02/26 26/02/26 03/03/26 10/03/26 17/03/26 24/03/26 31/03/26 07/04/26 14/04/26 21/04/26 28/04/26 05/05/26 12/05/26 19/05/26 26/05/26 02/06/26 09/06/26 16/06/26 23/06/26 30/06/26 07/07/26 14/07/26 21/07/26 28/07/26 04/08/26 11/08/26 18/08/26 25/08/26 01/09/26 08/09/26 15/09/26 22/09/26 29/09/26 06/10/26 13/10/26 20/10/26 27/10/26 03/11/26 10/11/26 17/11/26 24/11/26 01/12/26 08/12/26 15/12/26 22/12/26 29/12/26 05/01/27 12/01/27 19/01/27 26/01/27 02/02/27 09/02/27 16/02/27 23/02/27 01/03/27 08/03/27 15/03/27 22/03/27 29/03/27 05/04/27 12/04/27 19/04/27 26/04/27 03/05/27 10/05/27 17/05/27 24/05/27 31/05/27 07/06/27 14/06/27 21/06/27 28/06/27 05/07/27 12/07/27 19/07/27 26/07/27 02/08/27 09/08/27 16/08/27 23/08/27 30/08/27 06/09/27 13/09/27 20/09/27 27/09/27 04/10/27 11/10/27 18/10/27 25/10/27 01/11/27 08/11/27 15/11/27 22/11/27 29/11/27 06/12/27 13/12/27 20/12/27 27/12/27 03/01/28 10/01/28 17/01/28 24/01/28 31/01/28 07/02/28 14/02/28 21/02/28 28/02/28 06/03/28 13/03/28 20/03/28 27/03/28 03/04/28 10/04/28 17/04/28 24/04/28 01/05/28 08/05/28 15/05/28 22/05/28 29/05/28 05/06/28 12/06/28 19/06/28 26/06/28 03/07/28 10/07/28 17/07/28 24/07/28 31/07/28 07/08/28 14/08/28 21/08/28 28/08/28 04/09/28 11/09/28 18/09/28 25/09/28 02/10/28 09/10/28 16/10/28 23/10/28 30/10/28 06/11/28 13/11/28 20/11/28 27/11/28 04/12/28 11/12/28 18/12/28 25/12/28 01/01/29 08/01/29 15/01/29 22/01/29 29/01/29 05/02/29 12/02/29 19/02/29 26/02/29 03/03/29 10/03/29 17/03/29 24/03/29 31/03/29 07/04/29 14/04/29 21/04/29 28/04/29 05/05/29 12/05/29 19/05/29 26/05/29 02/06/29 09/06/29 16/06/29 23/06/29 30/06/29 07/07/29 14/07/29 21/07/29 28/07/29 04/08/29 11/08/29 18/08/29 25/08/29 01/09/29 08/09/29 15/09/29 22/09/29 29/09/29 06/10/29 13/10/29 20/10/29 27/10/29 03/11/29 10/11/29 17/11/29 24/11/29 01/12/29 08/12/29 15/12/29 22/12/29 29/12/29 05/01/30 12/01/30 19/01/30 26/01/30 02/02/30 09/02/30 16/02/30 23/02/30 01/03/30 08/03/30 15/03/30 22/03/30 29/03/30 05/04/30 12/04/30 19/04/30 26/04/30 03/05/30 10/05/30 17/05/30 24/05/30 31/05/30 07/06/30 14/06/30 21/06/30 28/06/30 05/07/30 12/07/30 19/07/30 26/07/30 02/08/30 09/08/30 16/08/30 23/08/30 30/08/30 06/09/30 13/09/30 20/09/30 27/09/30 04/10/30 11/10/30 18/10/30 25/10/30 01/11/30 08/11/30 15/11/30 22/11/30 29/11/30 06/12/30 13/12/30 20/12/30 27/12/30 03/01/31 10/01/31 17/01/31 24/01/31 31/01/31 07/02/31 14/02/31 21/02/31 28/02/31 06/03/31 13/03/31 20/03/31 27/03/31 03/04/31 10/04/31 17/04/31 24/04/31 01/05/31 08/05/31 15/05/31 22/05/31 29/05/31 05/06/31 12/06/31 19/06/31 26/06/31 03/07/31 10/07/31 17/07/31 24/07/31 31/07/31 07/08/31 14/08/31 21/08/31 28/08/31 04/09/31 11/09/31 18/09/31 25/09/31 02/10/31 09/10/31 16/10/31 23/10/31 30/10/31 06/11/31 13/11/31 20/11/31 27/11/31 04/12/31 11/12/31 18/12/31 25/12/31 01/01/32 08/01/32 15/01/32 22/01/32 29/01/32 05/02/32 12/02/32 19/02/32 26/02/32 03/03/32 10/03/32 17/03/32 24/03/32 31/03/32 07/04/32 14/04/32 21/04/32 28/04/32 05/05/32 12/05/32 19/05/32 26/05/32 02/06/32 09/06/32 16/06/32 23/06/32 30/06/32 07/07/32 14/07/32 21/07/32 28/07/32 04/08/32 11/08/32 18/08/32 25/08/32 01/09/32 08/09/32 15/09/32 22/09/32 29/09/32 06/10/32 13/10/32 20/10/32 27/10/32 03/11/32 10/11/32 17/11/32 24/11/32 01/12/32 08/12/32 15/12/32 22/12/32 29/12/32 05/01/33 12/01/33 19/01/33 26/01/33 02/02/33 09/02/33 16/02/33 23/02/33 01/03/33 08/03/33 15/03/33 22/03/33 29/03/33 05/04/33 12/04/33 19/04/33 26/04/33 03/05/33 10/05/33 17/05/33 24/05/33 31/05/33 07/06/33 14/06/33 21/06/33 28/06/33 05/07/33 12/07/33 19/07/33 26/07/33 02/08/33 09/08/33 16/08/33 23/08/33 30/08/33 06/09/33 13/09/33 20/09/33 27/09/33 04/10/33 11/10/33 18/10/33 25/10/33 01/11/33 08/11/33 15/11/33 22/11/33 29/11/33 06/12/33 13/12/33 20/12/33 27/12/33 03/01/34 10/01/34 17/01/34 24/01/34 31/01/34 07/02/34 14/02/34 21/02/34 28/02/34 06/03/34 13/03/34 20/03/34 27/03/34 03/04/34 10/04/34 17/04/34 24/04/34 01/05/34 08/05/34 15/05/34 22/05/34 29/05/34 05/06/34 12/06/34 19/06/34 26/06/34 03/07/34 10/07/34 17/07/34 24/07/34 31/07/34 07/08/34 14/08/34 21/08/34 28/08/34 04/09/34 11/09/34 18/09/34 25/09/34 02/10/34 09/10/34 16/10/34 23/10/34 30/10/34 06/11/34 13/11/34 20/11/34 27/11/34 04/12/34 11/12/34 18/12/34 25/12/34 01/01/35 08/01/35 15/01/35 22/01/35 29/01/35 05/02/35 12/02/35 19/02/35 26/02/35 03/03/35 10/03/35 17/03/35 24/03/35 31/03/35 07/04/35 14/04/35 21/04/35 28/04/35 05/05/35 12/05/35 19/05/35 26/05/35 02/06/35 09/06/35 16/06/35 23/06/35 30/06/35 07/07/35 14/07/35 21/07/35 28/07/35 04/08/35 11/08/35 18/08/35 25/08/35 01/09/35 08/09/35 15/09/35 22/09/35 29/09/35 06/10/35 13/10/35 20/10/35 27/10/35 03/11/35 10/11/35 17/11/35 24/11/35 01/12/35 08/12/35 15/12/35 22/12/35 29/12/35 05/01/36 12/01/36 19/01/36 26/01/36 02/02/36 09/02/36 16/02/36 23/02/36 01/03/36 08/03/36 15/03/36 22/03/36 29/03/36 05/04/36 12/04/36 19/04/36 26/04/36 03/05/36 10/05/36 17/05/36 24/05/36 31/05/36 07/06/36 14/06/36 21/06/36 28/06/36 05/07/36 12/07/36 19/07/36 26/07/36 02/08/36 09/08/36 16/08/36 23/08/36 30/08/36 06/09/36 13/09/36 20/09/36 27/09/36 04/10/36 11/10/36 18/10/36 25/10/36 01/11/36 08/11/36 15/11/36 22/11/36 29/11/36 06/12/36 13/12/36 20/12/36 27/12/36 03/01/37 10/01/37 17/01/37 24/01/37 31/01/37 07/02/37 14/02/37 21/02/37 28/02/37 06/03/37 13/03/37 20/03/37 27/03/37 03/04/37 10/04/37 17/04/37 24/04/37 01/05/37 08/05/37 15/05/37 22/05/37 29/05/37 05/06/37 12/06/37 19/06/37 26/06/37 03/07/37 10/07/37 17/07/37 24/07/37 31/07/37 07/08/37 14/08/37 21/08/37 28/08/37 04/09/37 11/09/37 18/09/37 25/09/37 02/10/37 09/10/37 16/10/37 23/10/37 30/10/37 06/11/37 13/11/37 20/11/37 27/11/37 04/12/37 11/12/37 18/12/37 25/12/37 01/01/38 08/01/38 15/01/38 22/01/38 29/01/38 05/02/38 12/02/38 19/02/38 26/02/38 03/03/38 10/03/38 17/03/38 24/03/38 31/03/38 07/04/38 14/04/38 21/04/38 28/04/38 05/05/38 12/05/38 19/05/38 26/05/38 02/06/38 09/06/38 16/06/38 23/06/38 30/06/38 07/07/38 14/07/38 21/07/38 28/07/38 04/08/38 11/08/38 18/08/38 25/08/38 01/09/38 08/09/38 15/09/38 22/09/38 29/09/38 06/10/38 13/10/38 20/10/38 27/10/38 03/11/38 10/11/38 17/11/38 24/11/38 01/12/38 08/12/38 15/12/38 22/12/38 29/12/38 05/01/39 12/01/39 19/01/39 26/01/39 02/02/39 09/02/39 16/02/39 23/02/39 01/03/39 08/03/39 15/03/39 22/03/39 29/03/39 05/04/39 12/04/39 19/04/39 26/04/39 03/05/39 10/05/39 17/05/39 24/05/39 31/05/39 07/06/39 14/06/39 21/06/39


© copyright of dem (australia) Pty limited abn 92 895 486 844.
Any unauthorised use or distribution of information depicted on this document without dem (australia) Pty limited prior consent is prohibited.
Any reports, drawings, advice or information included or referenced that is prepared and/or provided by any other party, including any client principal, is the sole representation of the party who prepared the report, drawings, advice or information and does not constitute a representation by dem (australia) Pty limited. dem (australia) Pty limited expressly takes no responsibility for any documents, advice or other material prepared by any other party.
Figured dimensions to be taken in preference to scaled dimensions. verify all dimensions on the job before preparing shop drawings or commencing work. dimensions shown are computer generated and the contractor is to apply standard building tolerances.
verified suitable for the use stipulated by the relevant relevant/assessing entity, it is intended and directed by an authorised dem (australia) Pty limited representative.

no.	date	amendment	by	checked	by	checked
001	09/08/15	SECTION 75W SUBMISSION	KK	AK	SL	SL

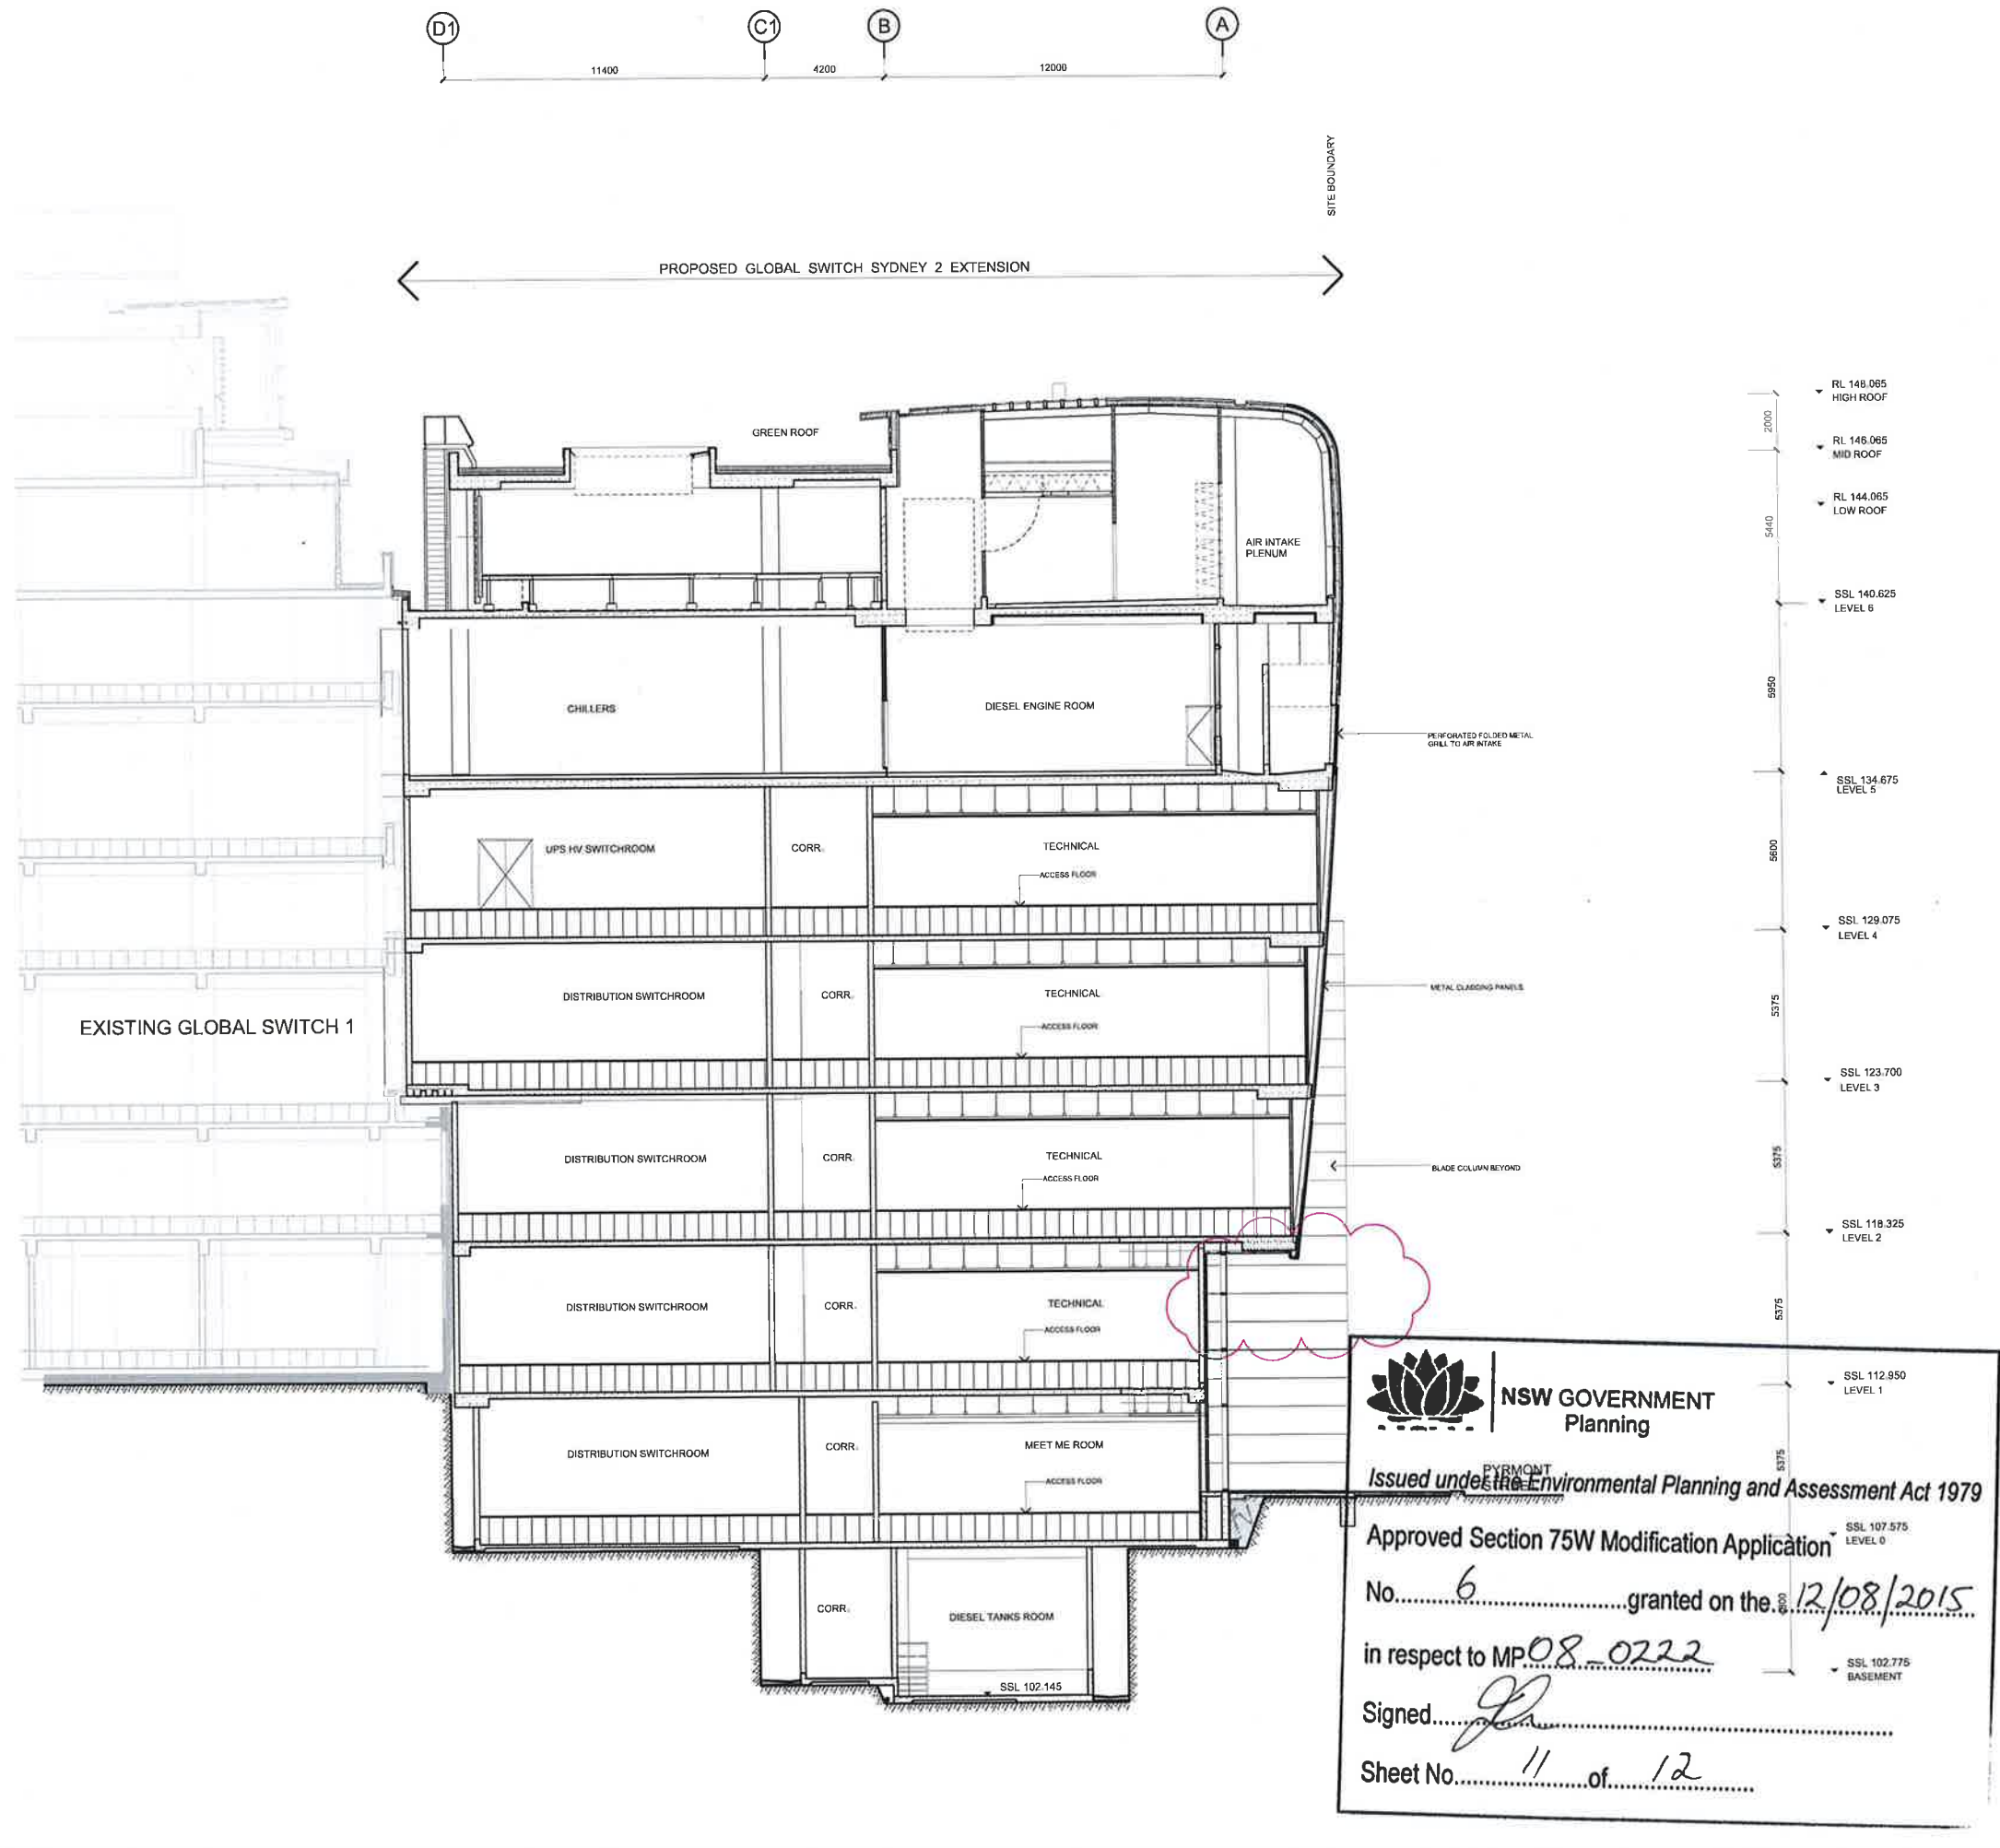

GLOBAL SWITCH
Sydney East Campus
273 Pyrmont Street, Ultimo NSW 2007

Global Switch Property (Australia)
400 Harris Street Ultimo NSW 2007
Project Manager
area3
consulting | project management | design
t: +61 2 9203 2300 f: +61 2 9203 2300
e: info@area3.com.au w: area3consulting.com
design & build contractor

 

landscape architecture, interior design
level 6, 15 belknap street, new 2007
p: po box 5026 west chiswick new 1515
t: 02 8966 6900 f: 02 8966 6111
e: info@dem.com.au
interior consultant

NSW GOVERNMENT Planning
Issued under the Environmental Planning and Assessment Act 1979
Approved Section 75W Modification Application
No. 6 granted on the 12/08/2015
in respect to MP 08-0222
Signed [Signature]
Sheet No. 11 of 12

services consultant

drawing title
Section 2

section 75W
original scale drawn project no.
b1 1:100 KK/MN 4277-00
drawing no. rev no.
ar-2101 B06

parameters					results	
id	date	amendment	by	chk'd	in	chk'd
01	05-08-95	SECTION 75A SUBMISSION	GC	KK	51	51
02	05-08-95	STONE CLADDING LABELS CORRECTED	GC	KK	51	51



planning, urban design, architecture,
landscape architecture, interior design

dem

level 8 15 help street chadwell, nsw 2067
p: 61 605 6006 w: www.dem.nsw 1515
t: 61 6056 6060 f: 61 6056 6111
e: nydney@dem.com.au

all's crucial consultant


 **NSW GOVERNMENT
Planning**

Issued under the Environmental Planning and Assessment Act 1979

Approved Section 75W Modification Application

No. 6 granted on the 12/08/2015

in respect to MP 08-0222

 Signed.....

Sheet No. 12 of 12