

A low-angle, upward-looking photograph of several modern skyscrapers. The buildings are characterized by their glass and steel facades, with a grid-like pattern of windows. The perspective creates a sense of height and scale, with the buildings converging towards the top of the frame. The sky is a clear, pale blue, and the overall lighting is bright, suggesting a sunny day.



88

Walker Street

Office Tower Options



OPTION 1

LOW RISE FLOOR PLAN
SCALE 1:500

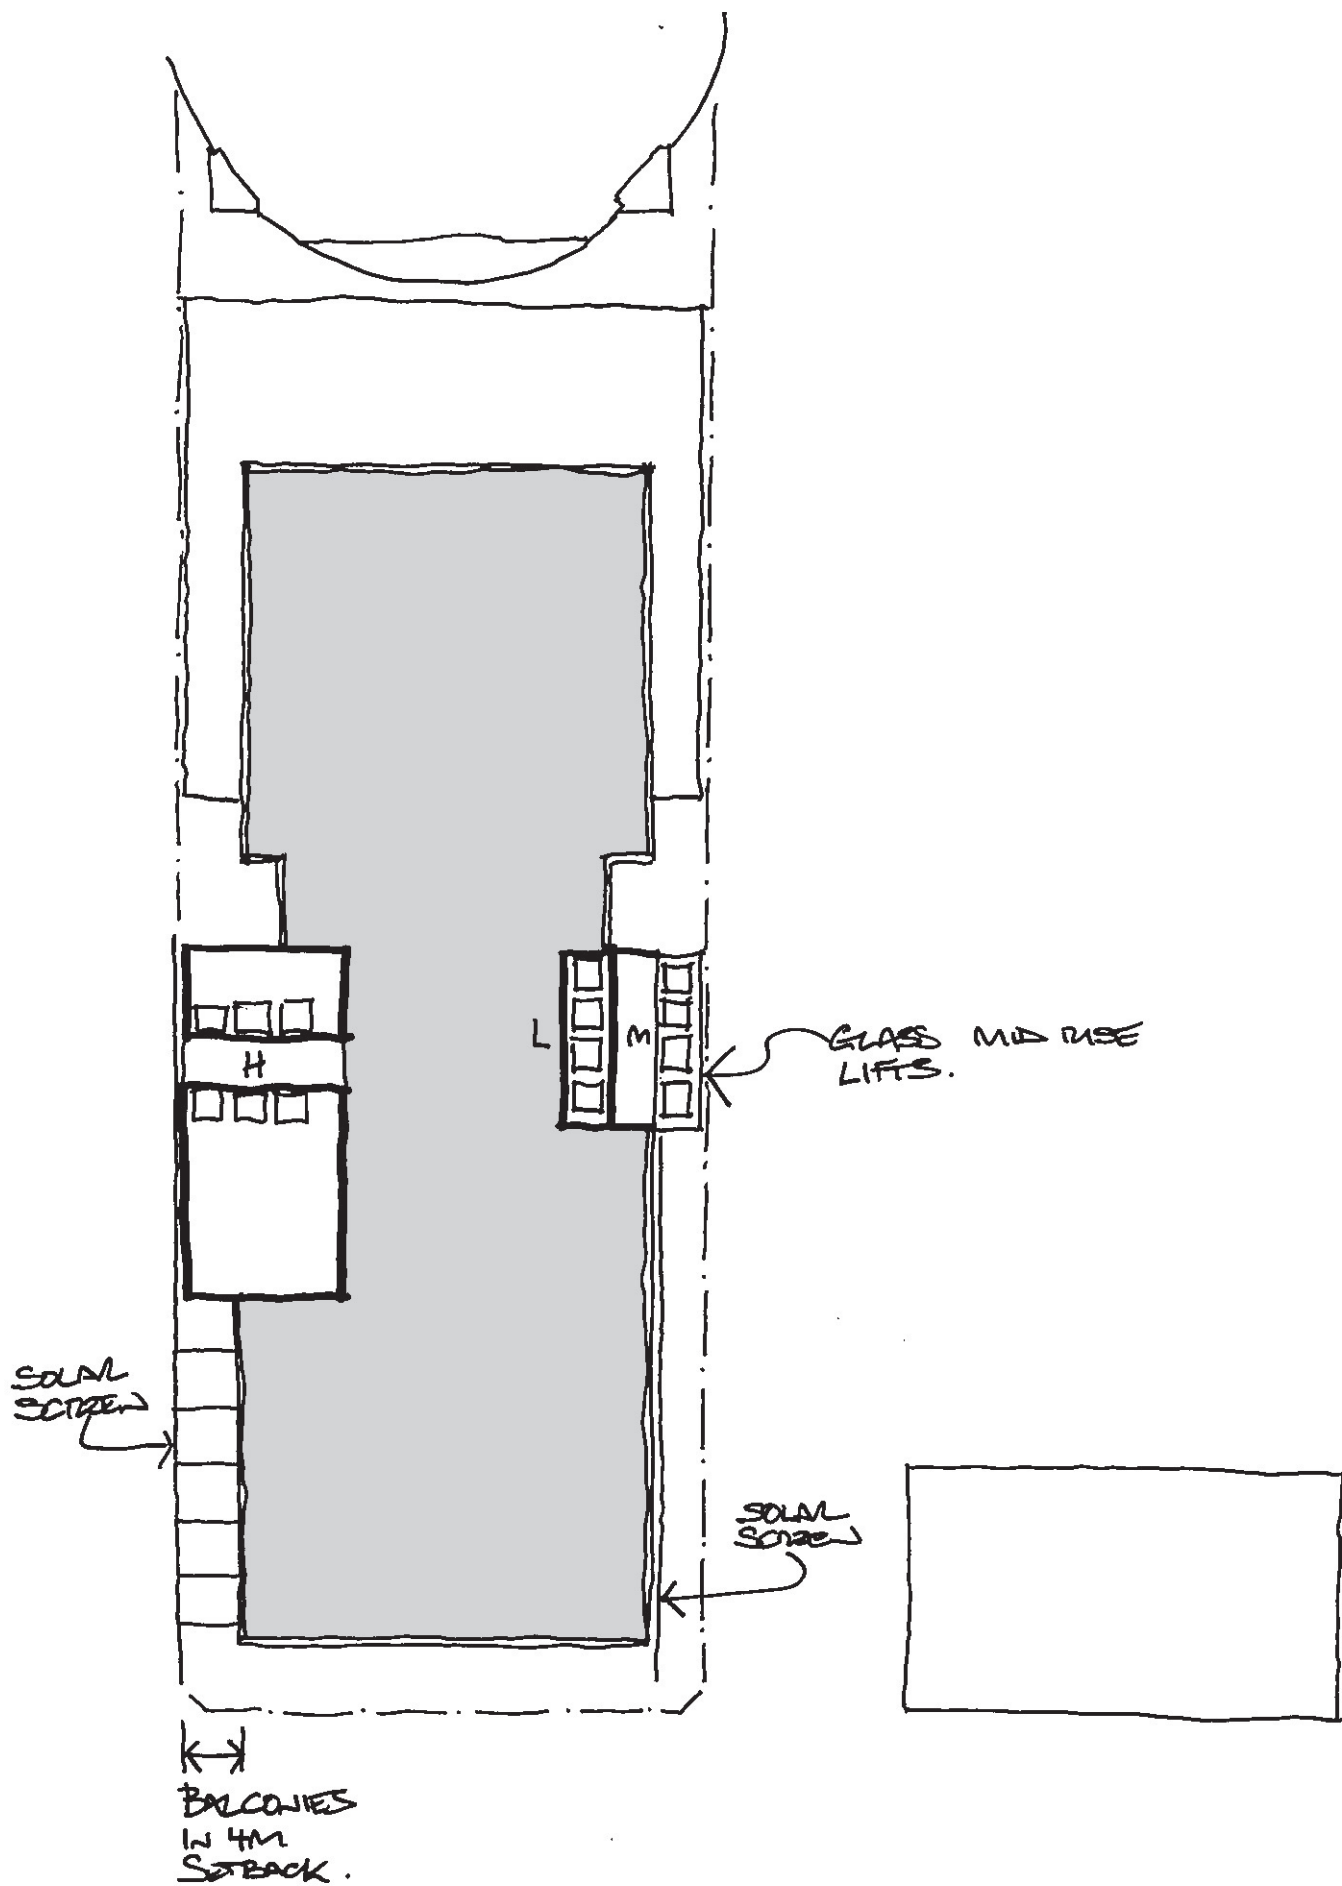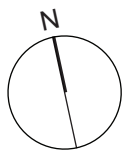



OPTION 1

MID RISE FLOOR PLAN
SCALE 1:500

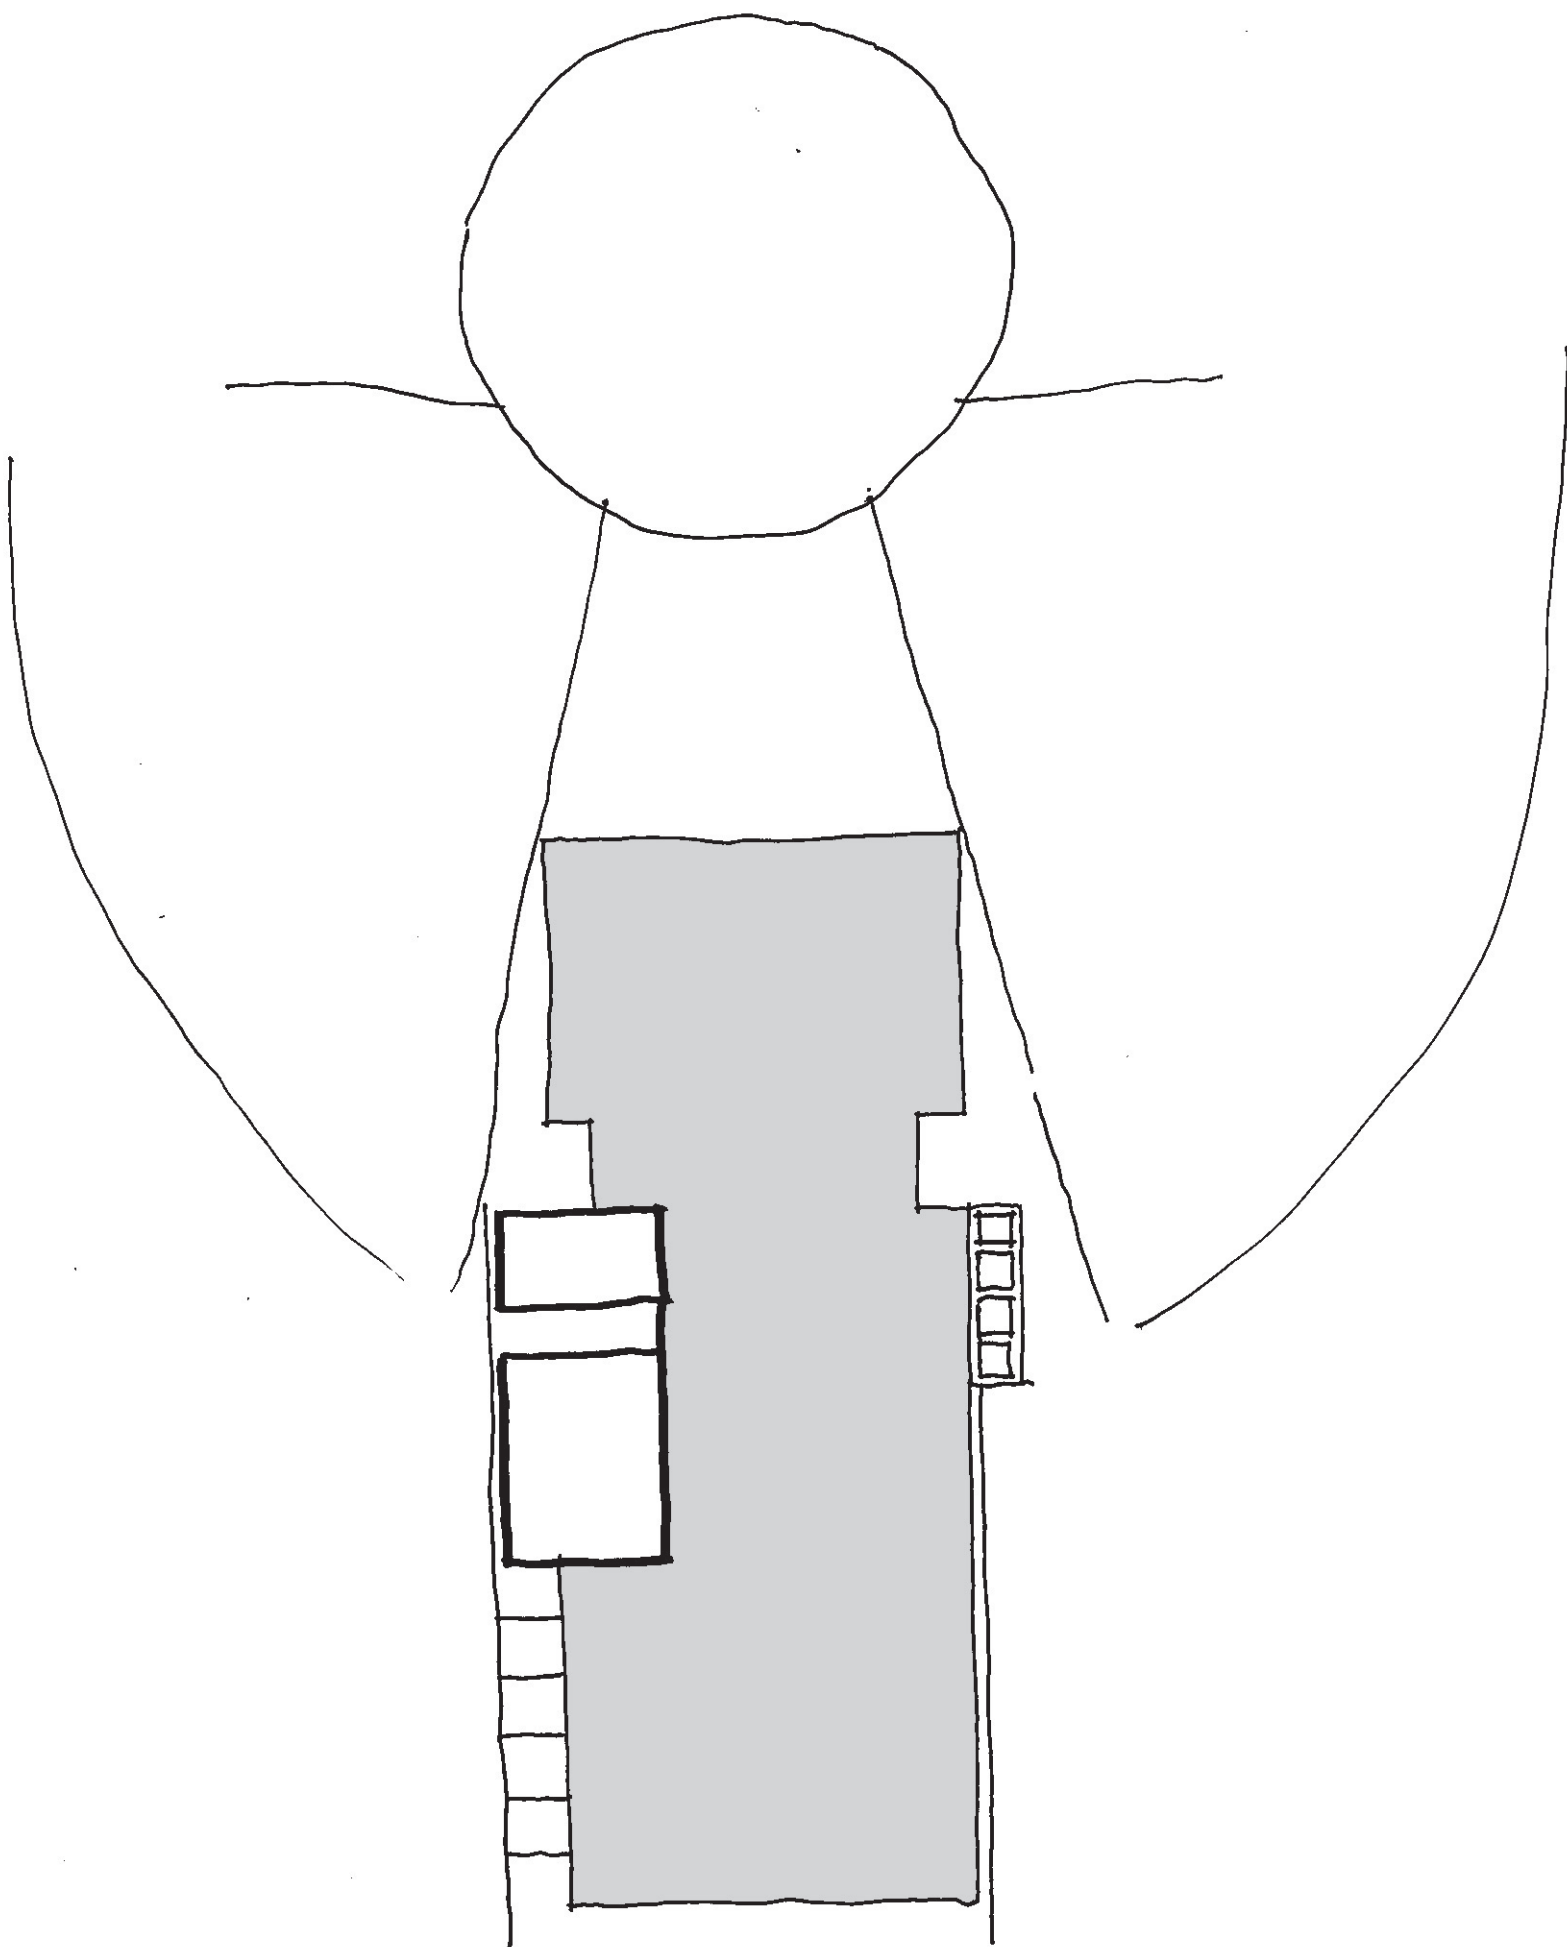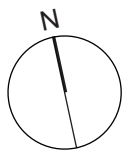


OPTION 1

HIGH RISE FLOOR PLAN
SCALE 1:500

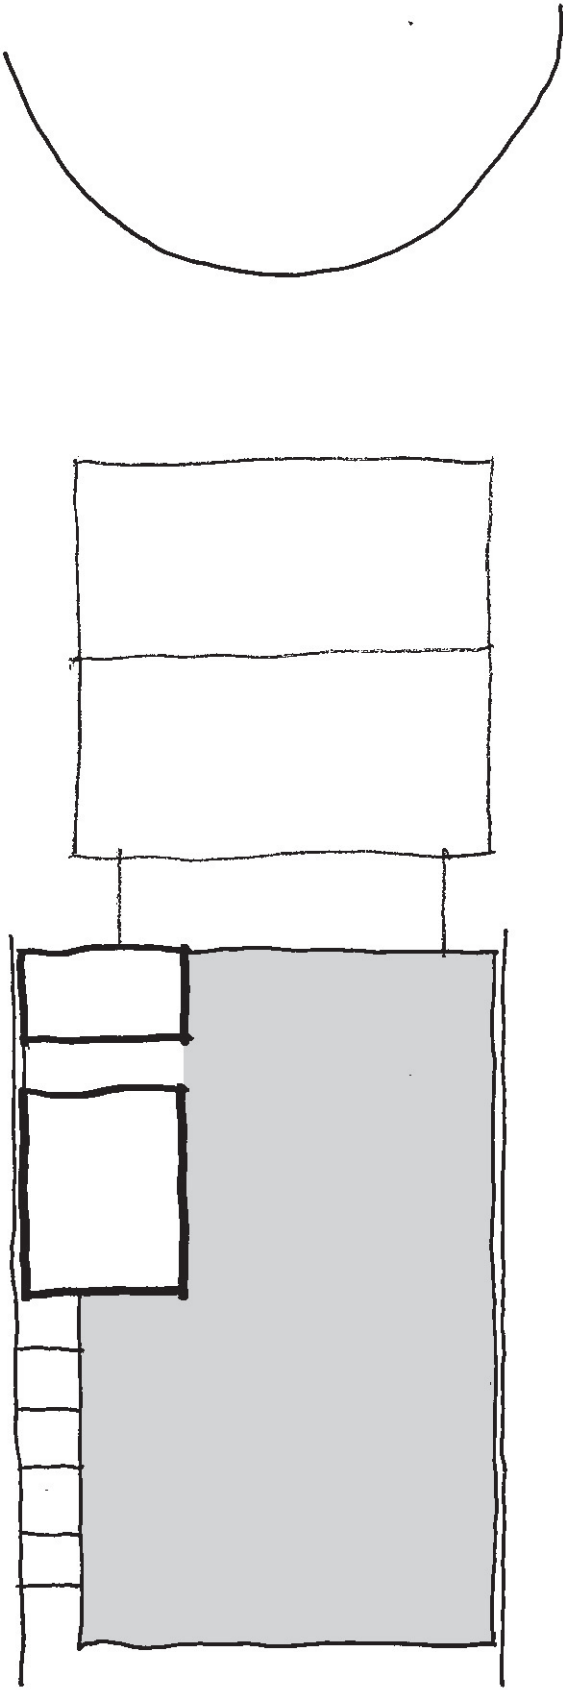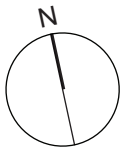


OPTION 1

SECTION
SCALE 1:500

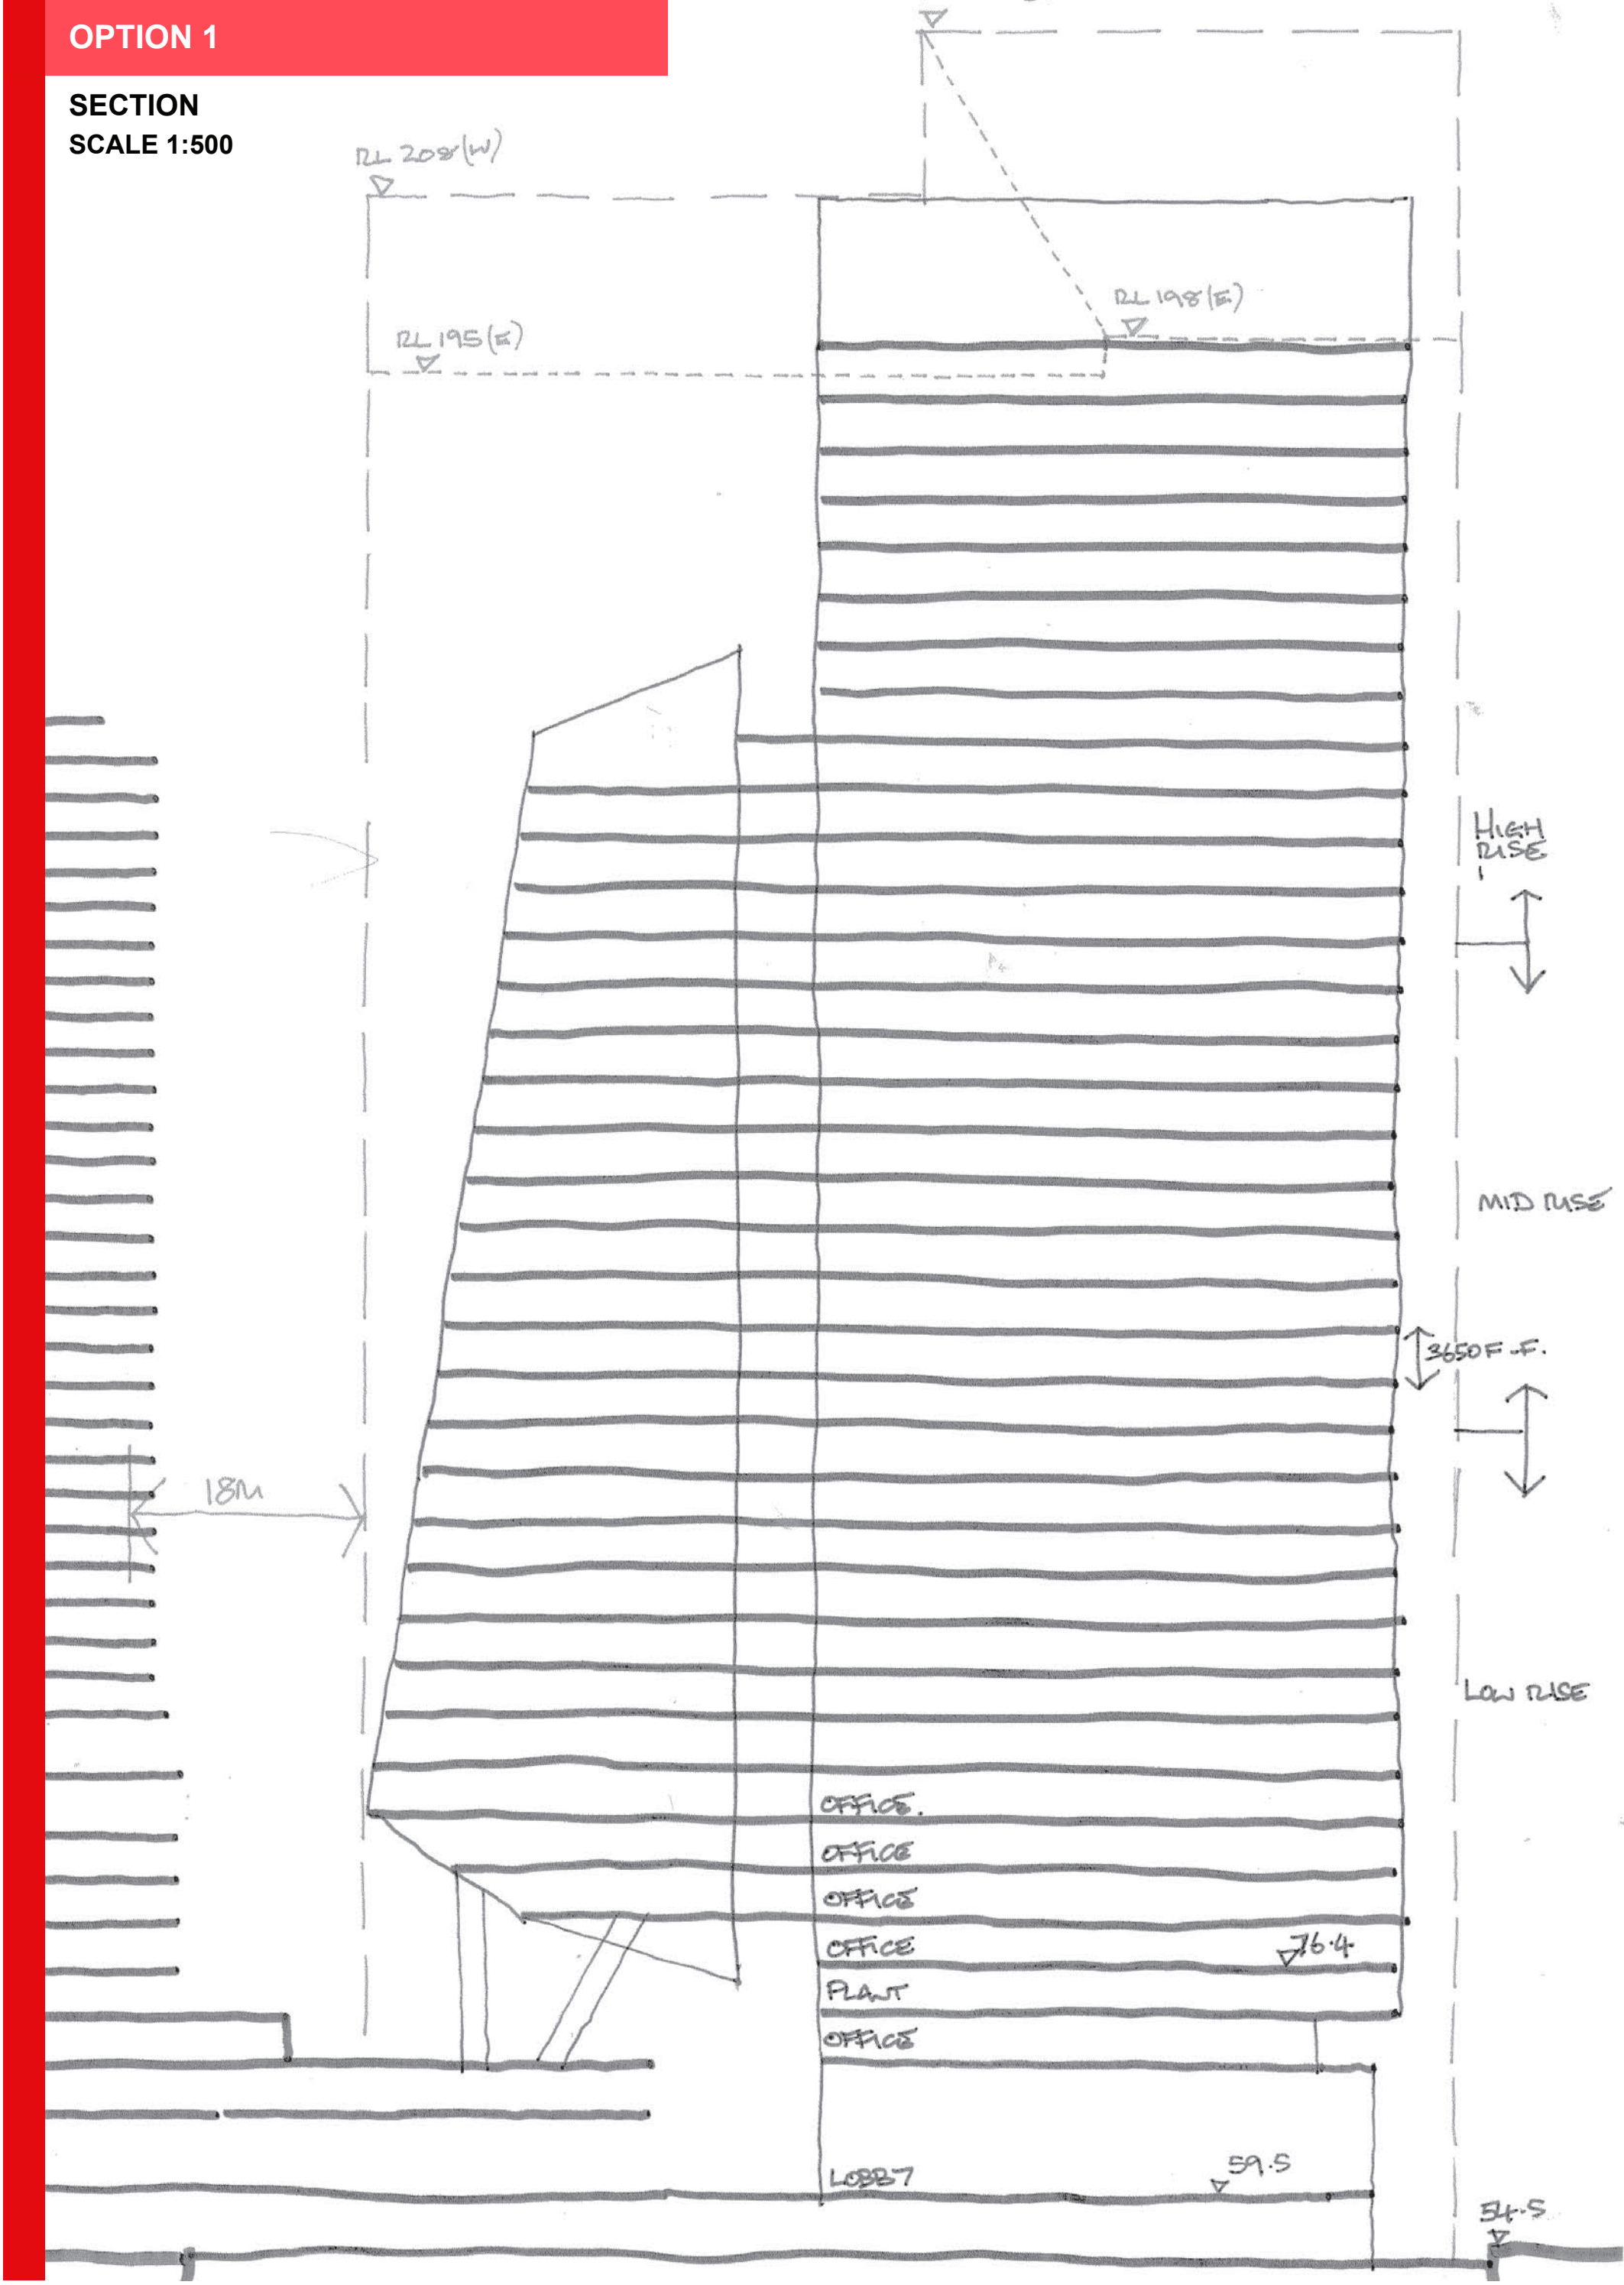



OPTION 1

ELEVATION
SCALE 1:500

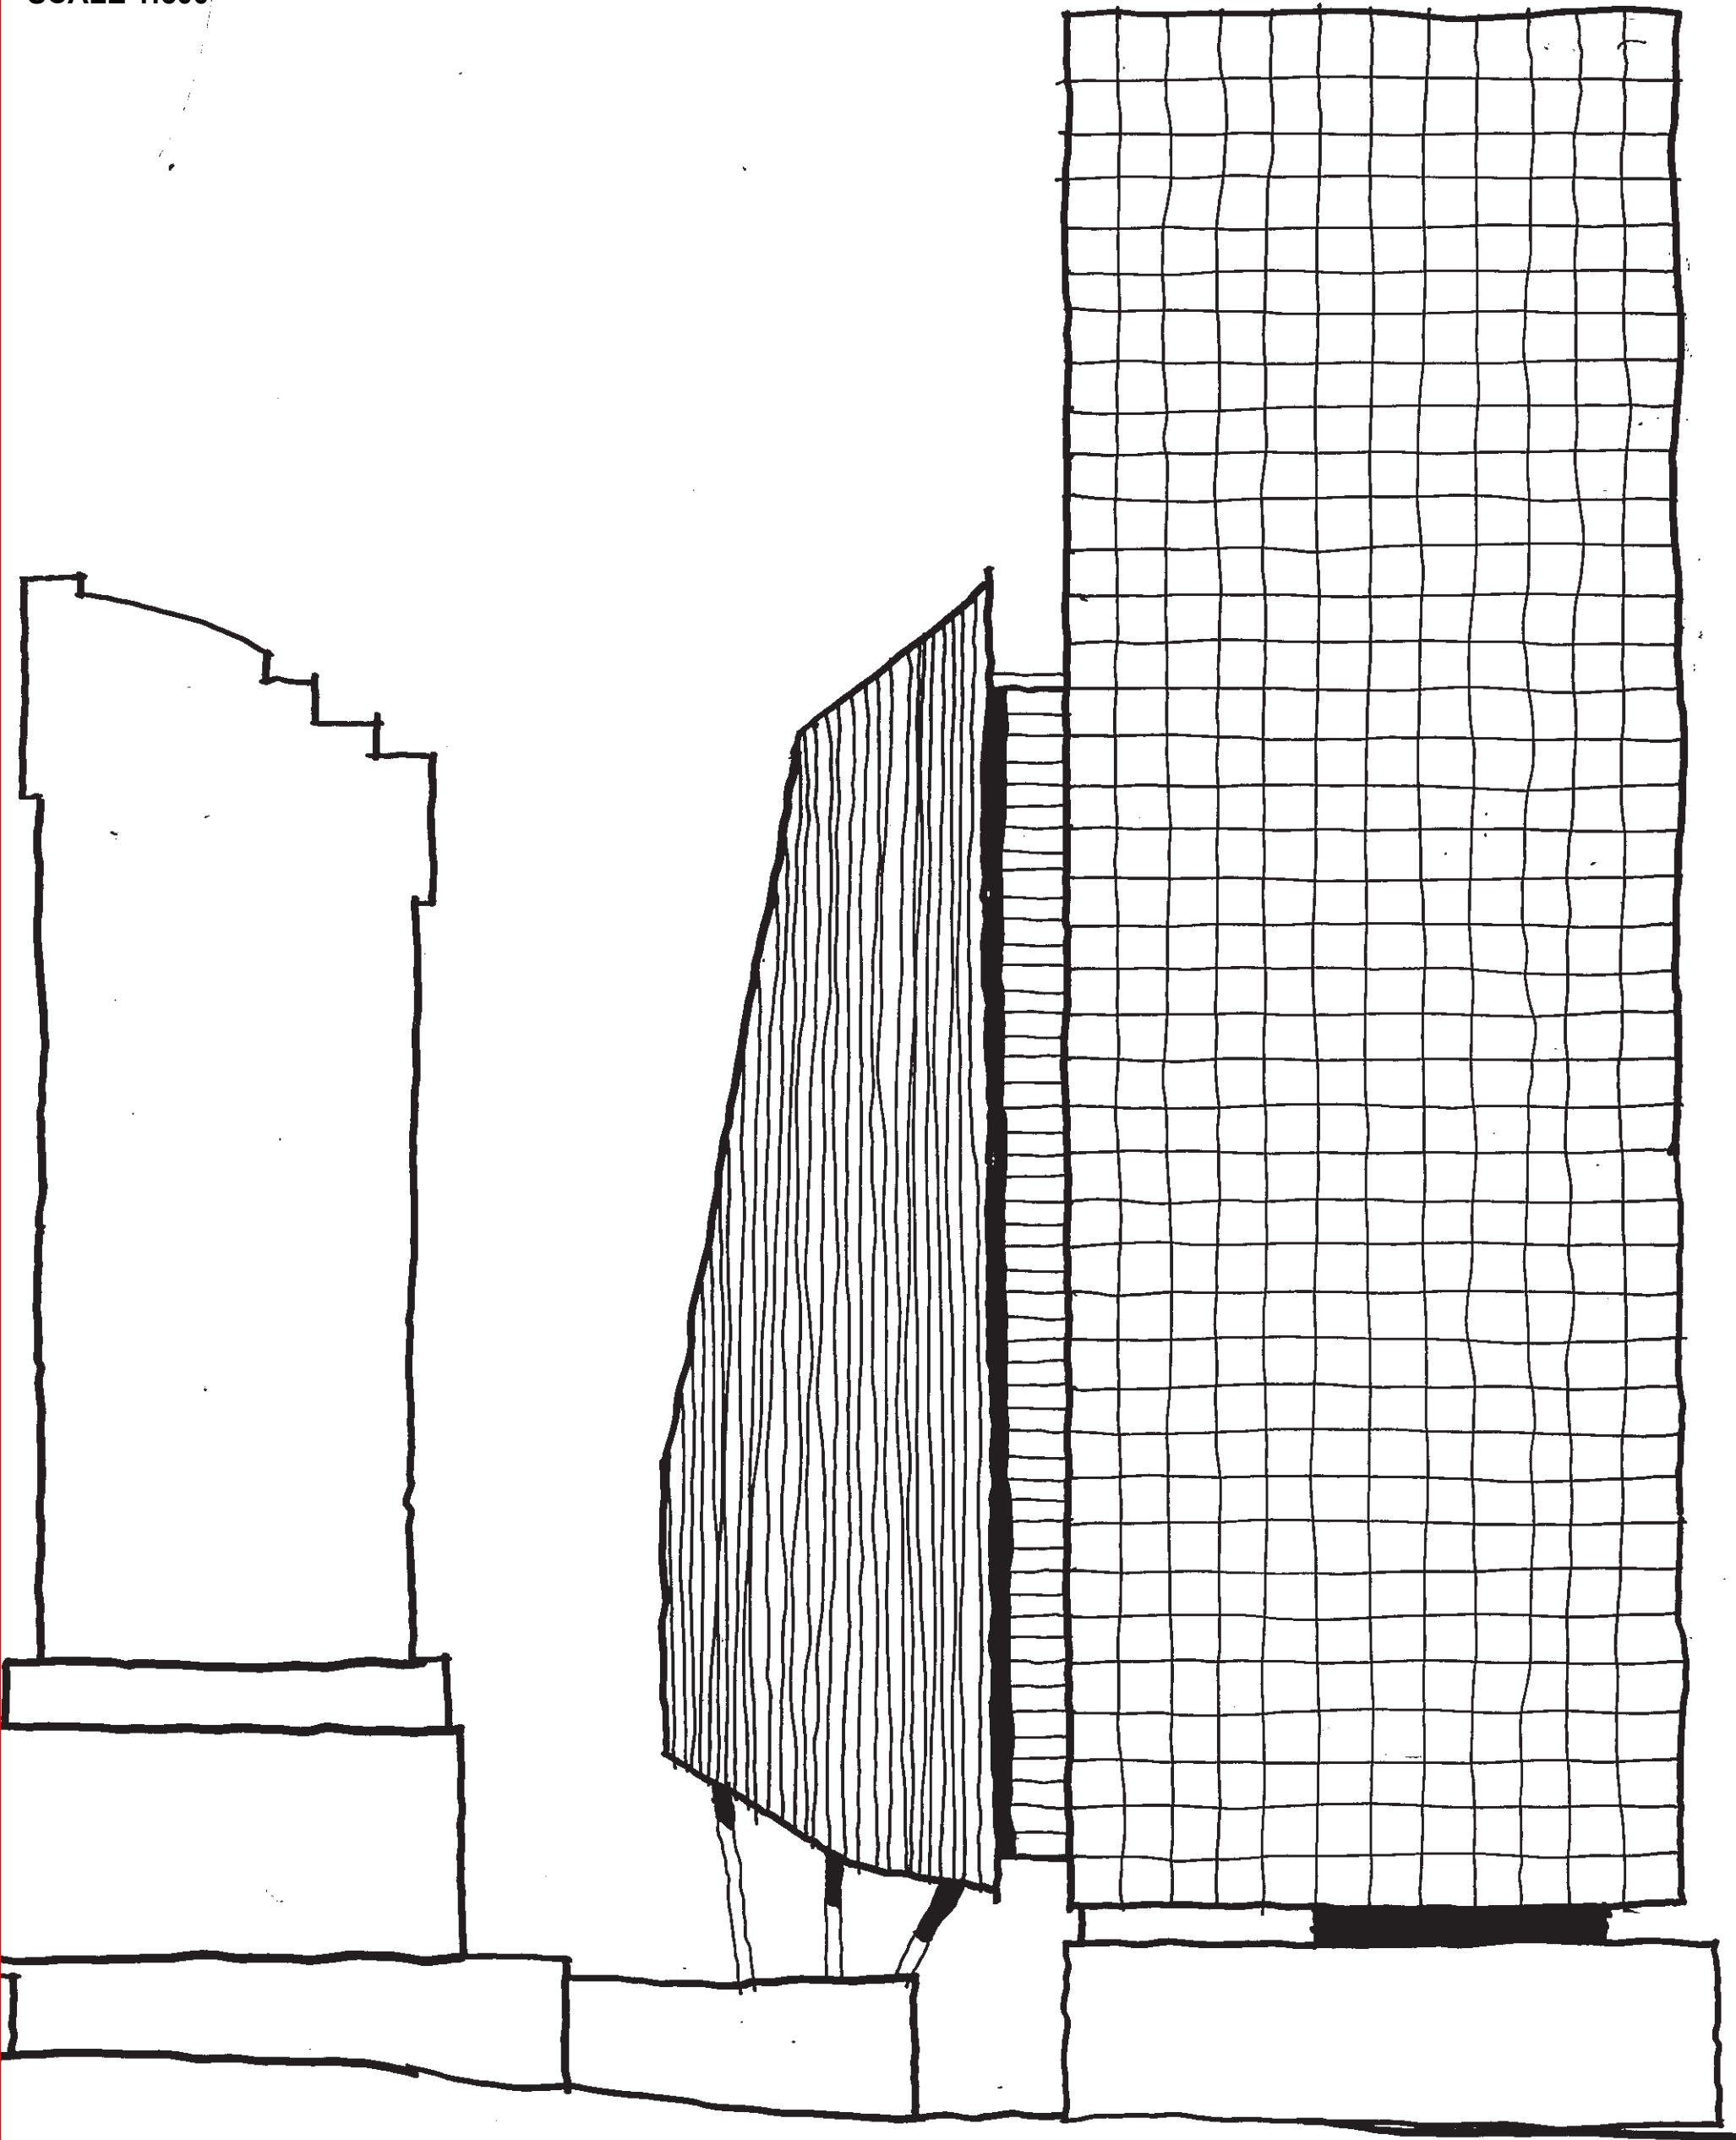




OPTION 2

LOW RISE FLOOR PLAN
SCALE 1:500

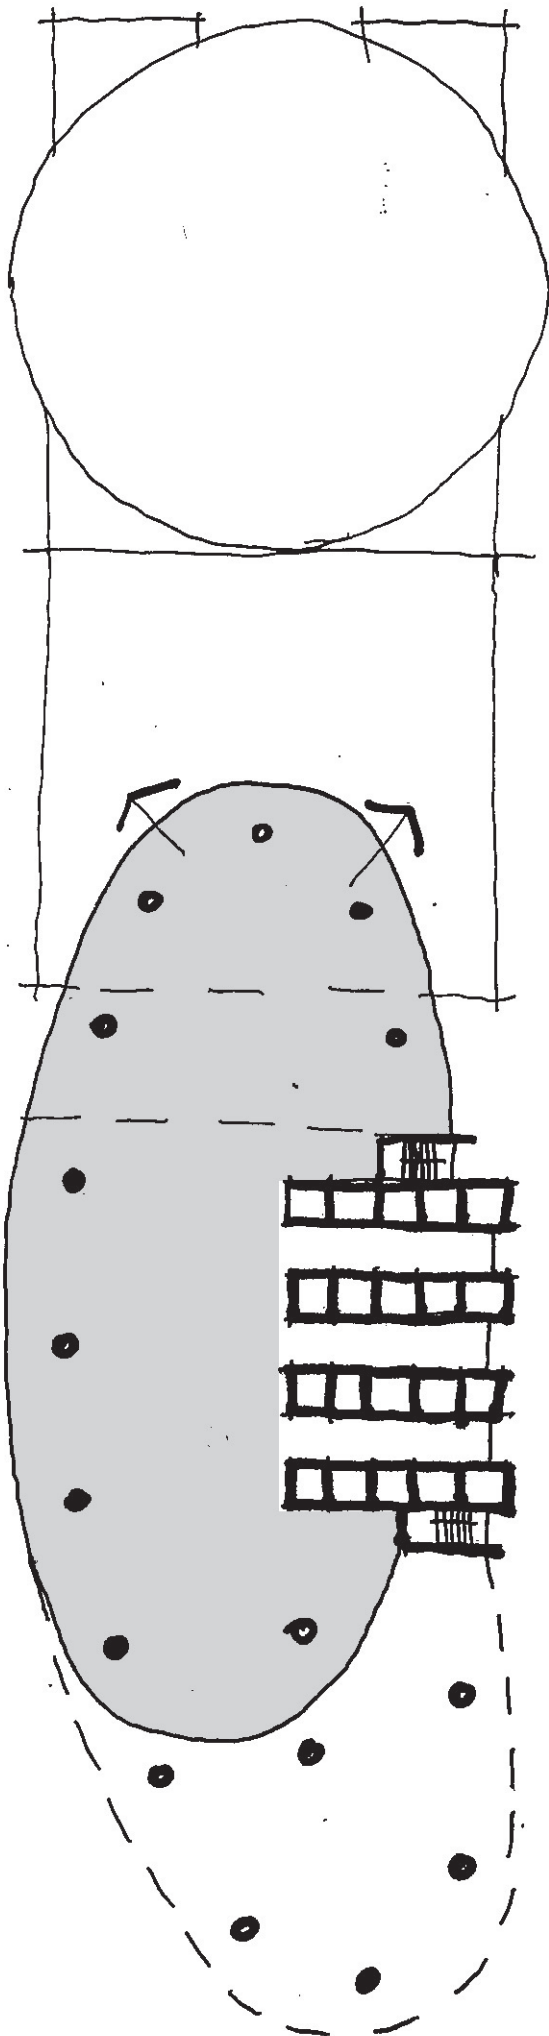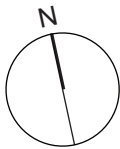




OPTION 2

MID RISE FLOOR PLAN
SCALE 1:500

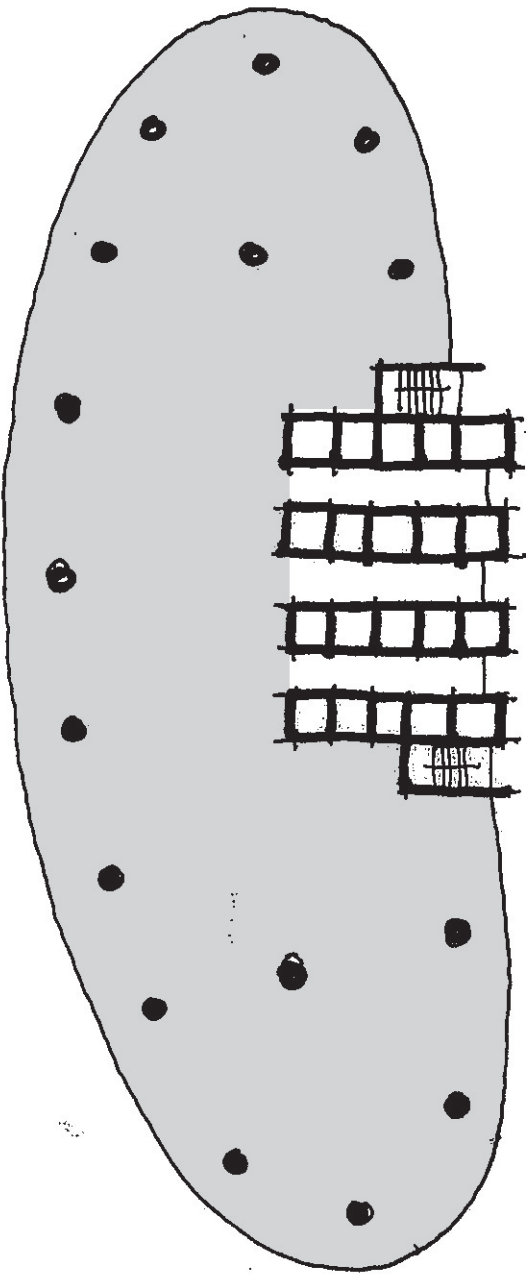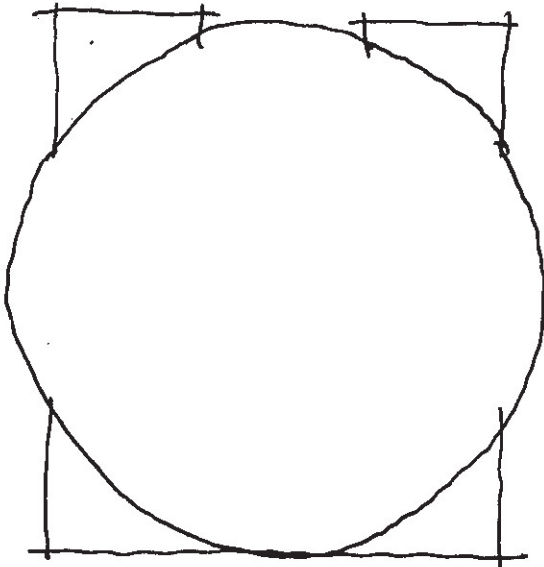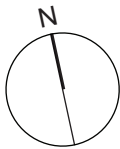


OPTION 2

HIGH RISE FLOOR PLAN
SCALE 1:500

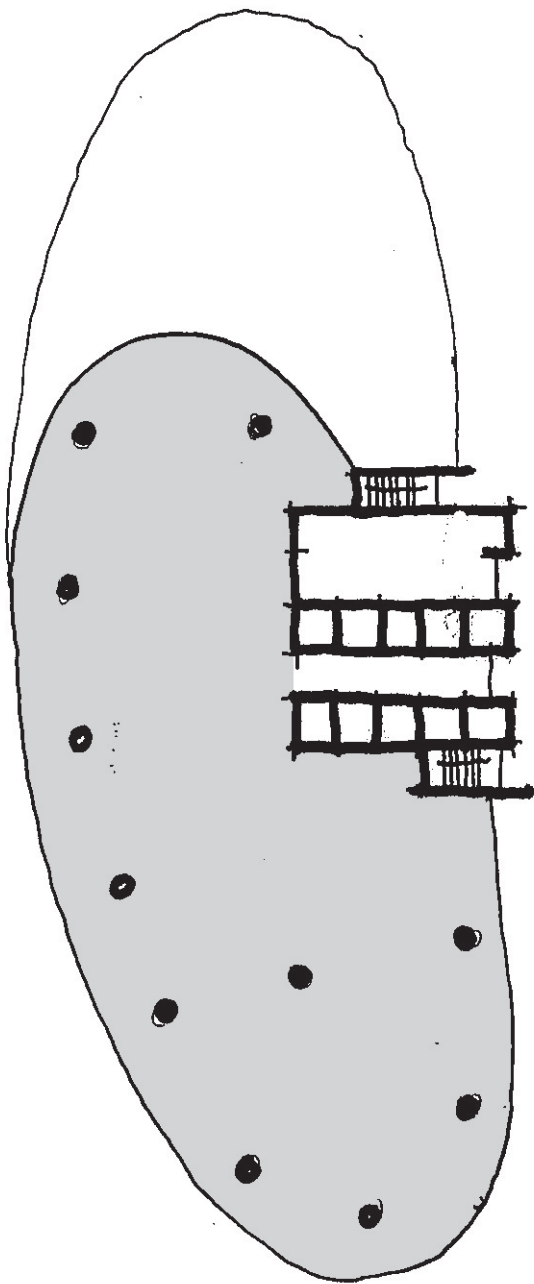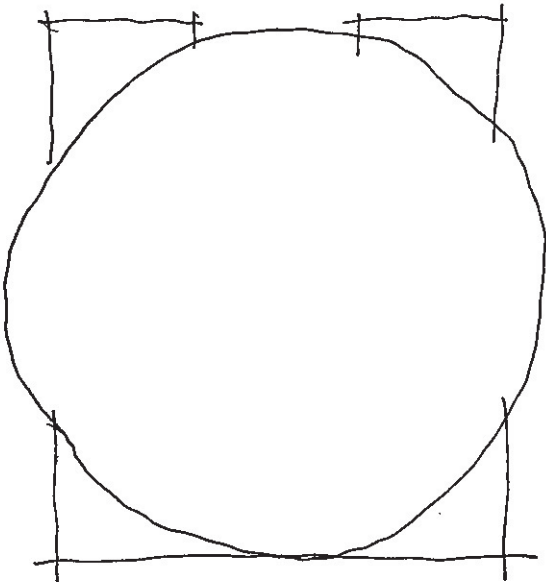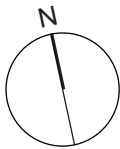



OPTION 2

SECTION
SCALE 1:500

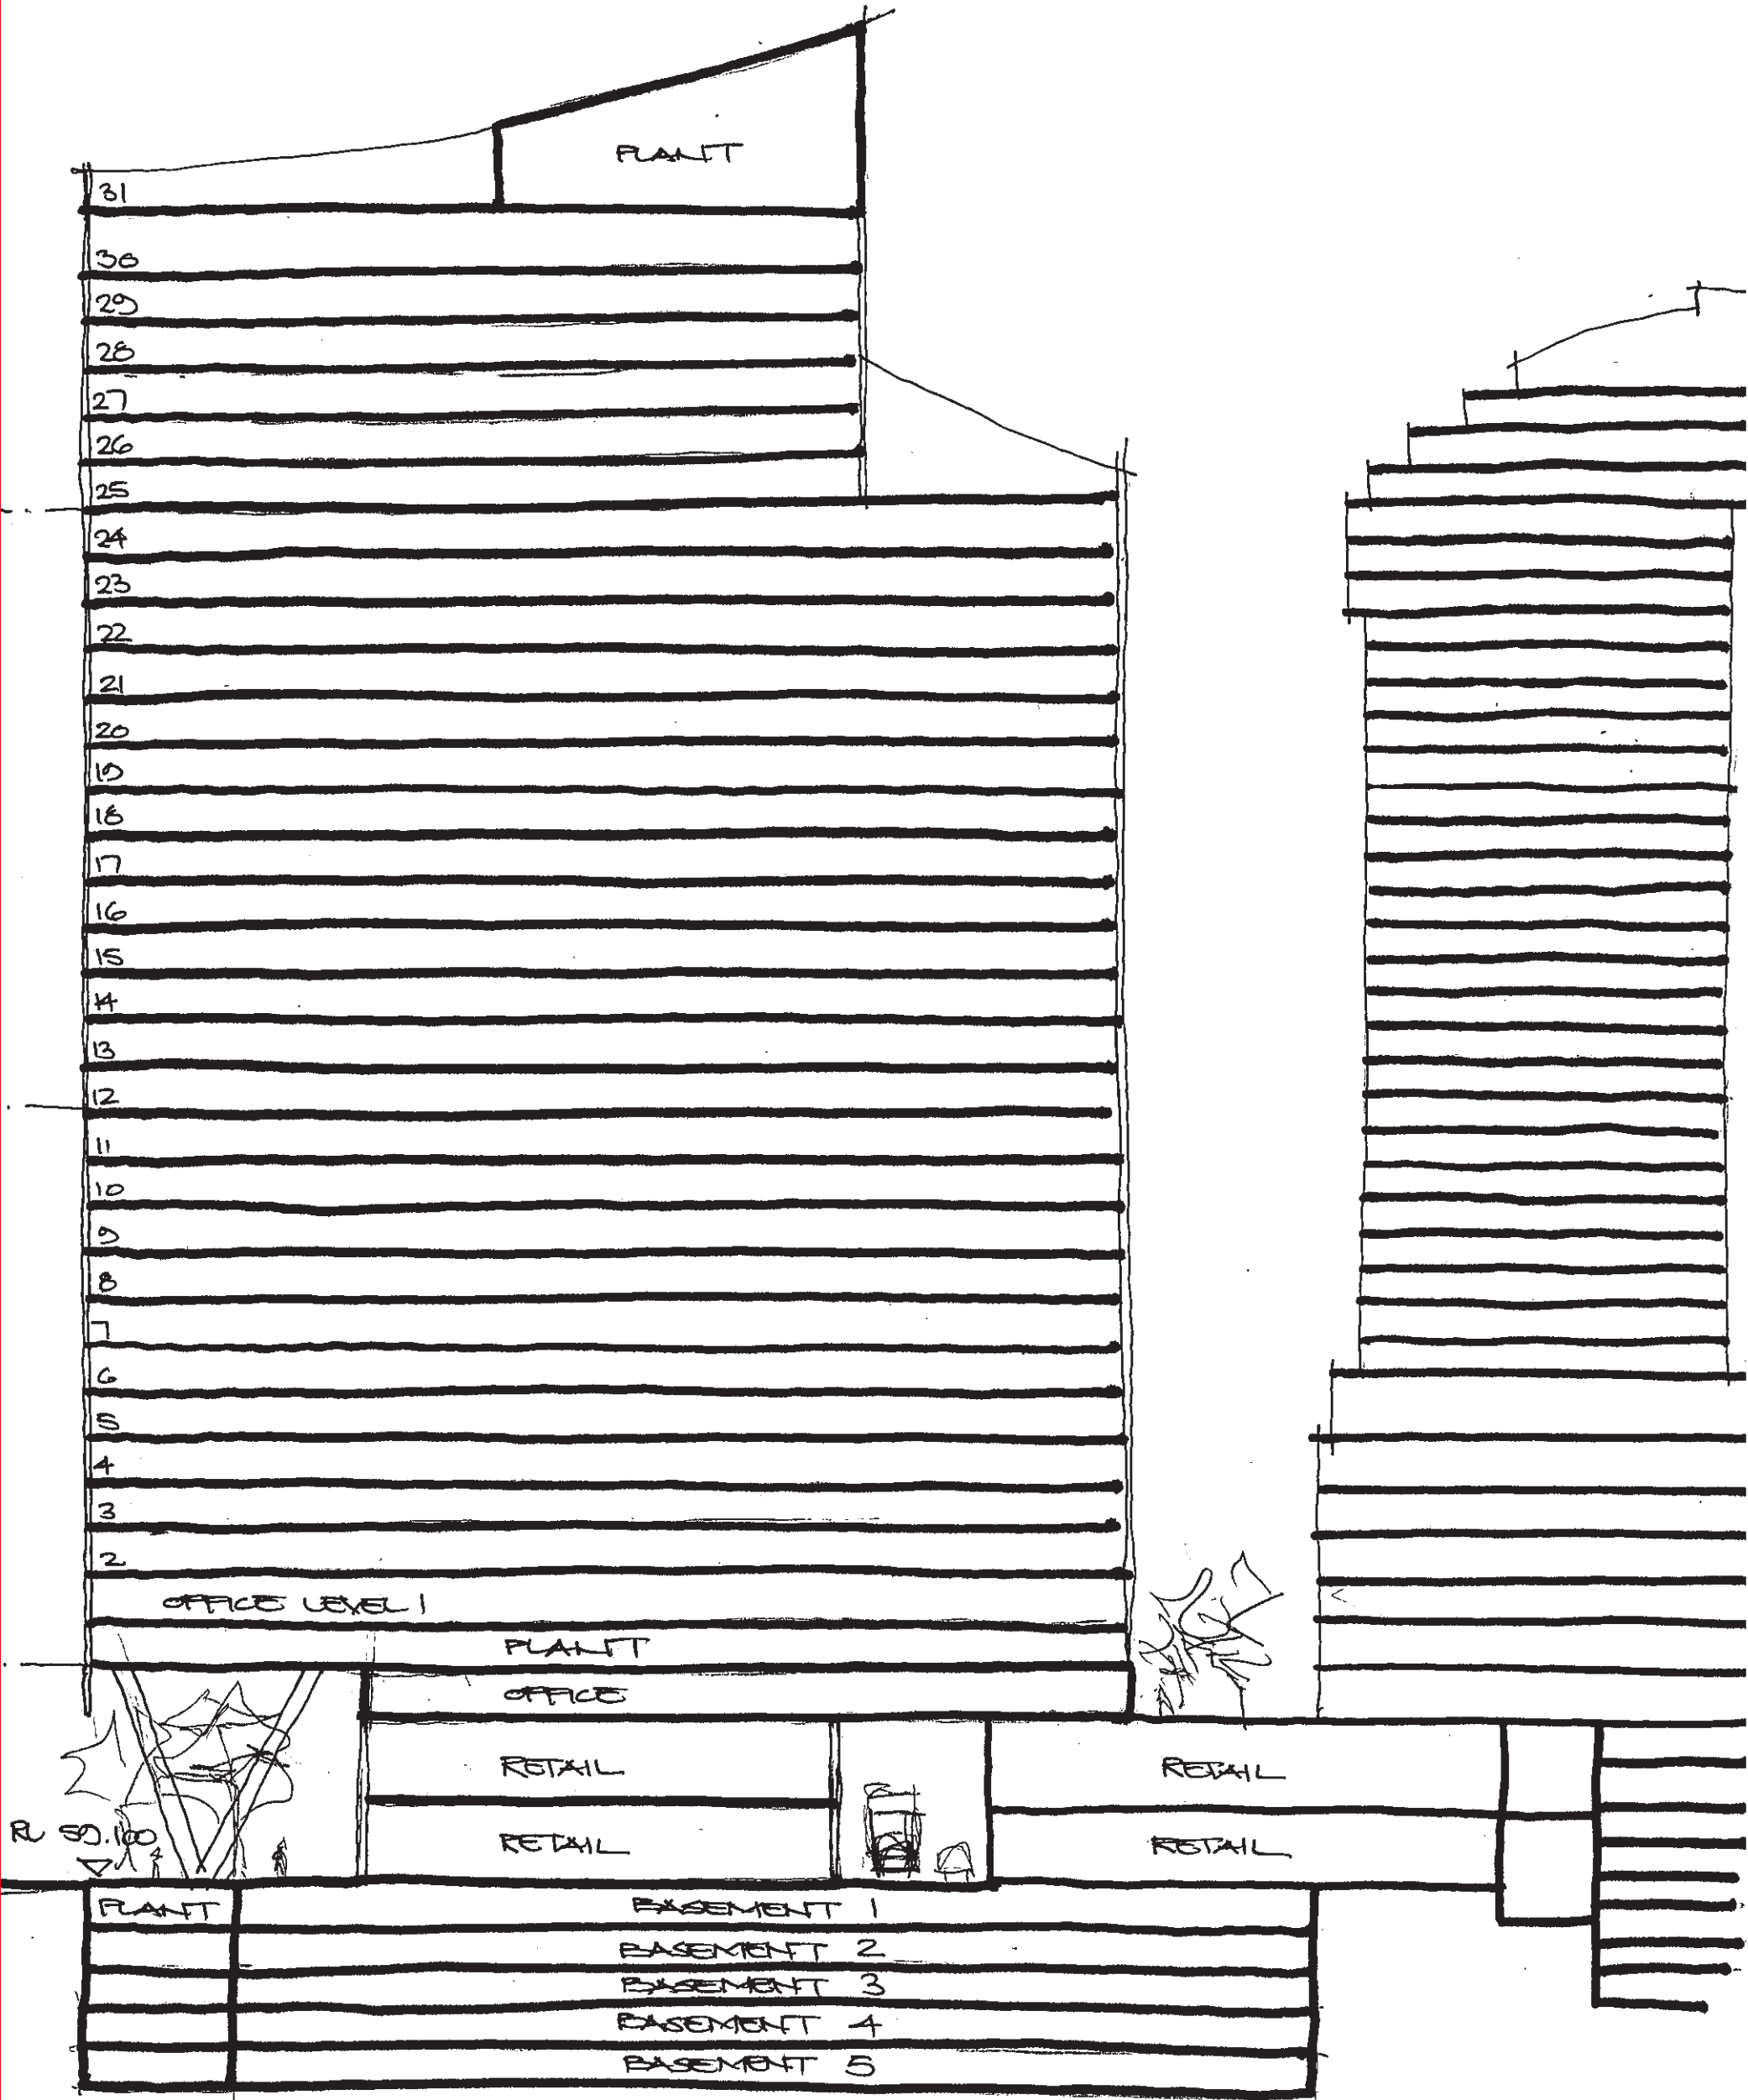



OPTION 3

LOW RISE FLOOR PLAN
SCALE 1:500

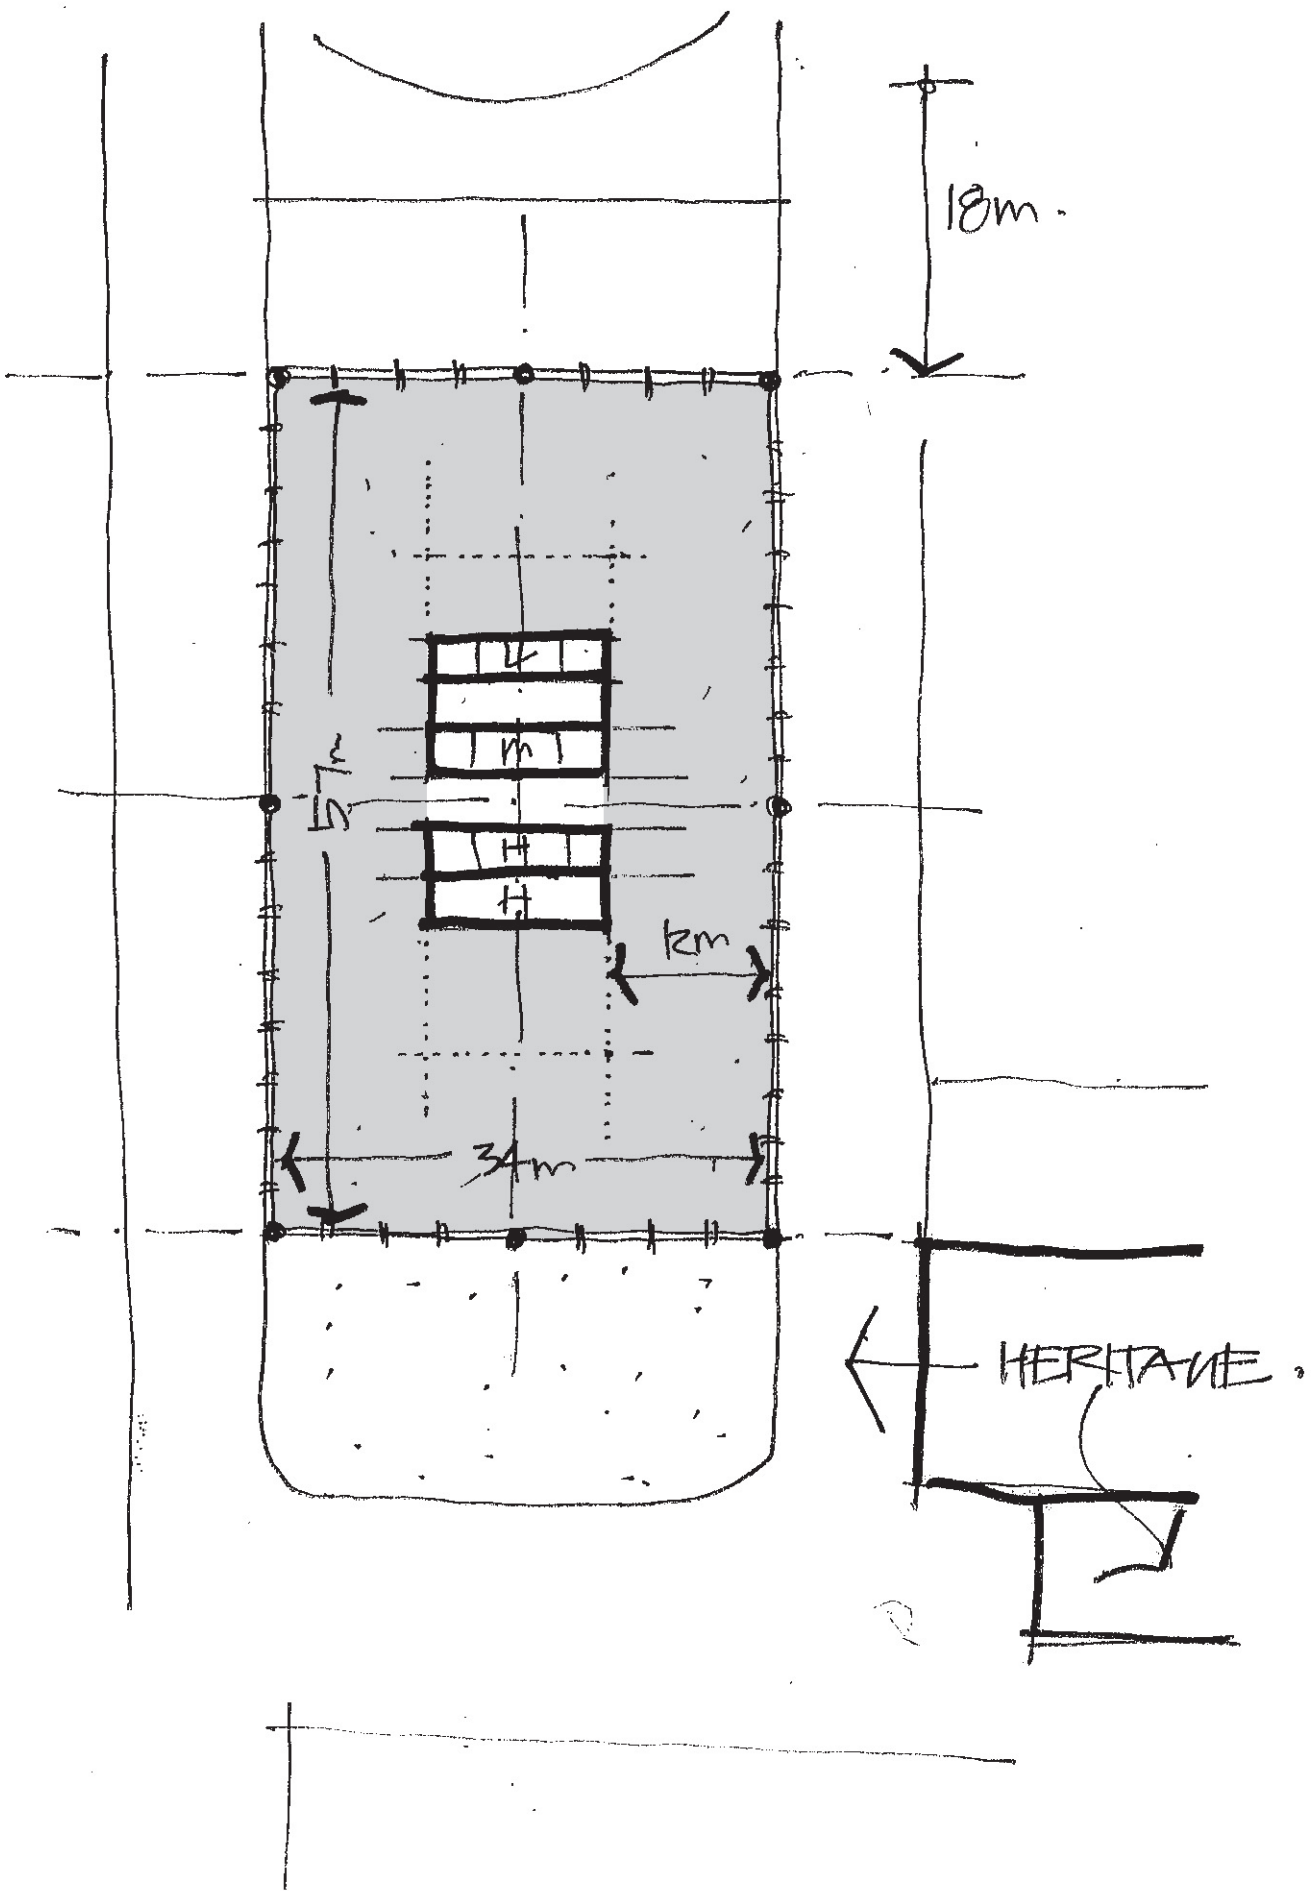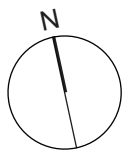


OPTION 3

MID RISE FLOOR PLAN
SCALE 1:500

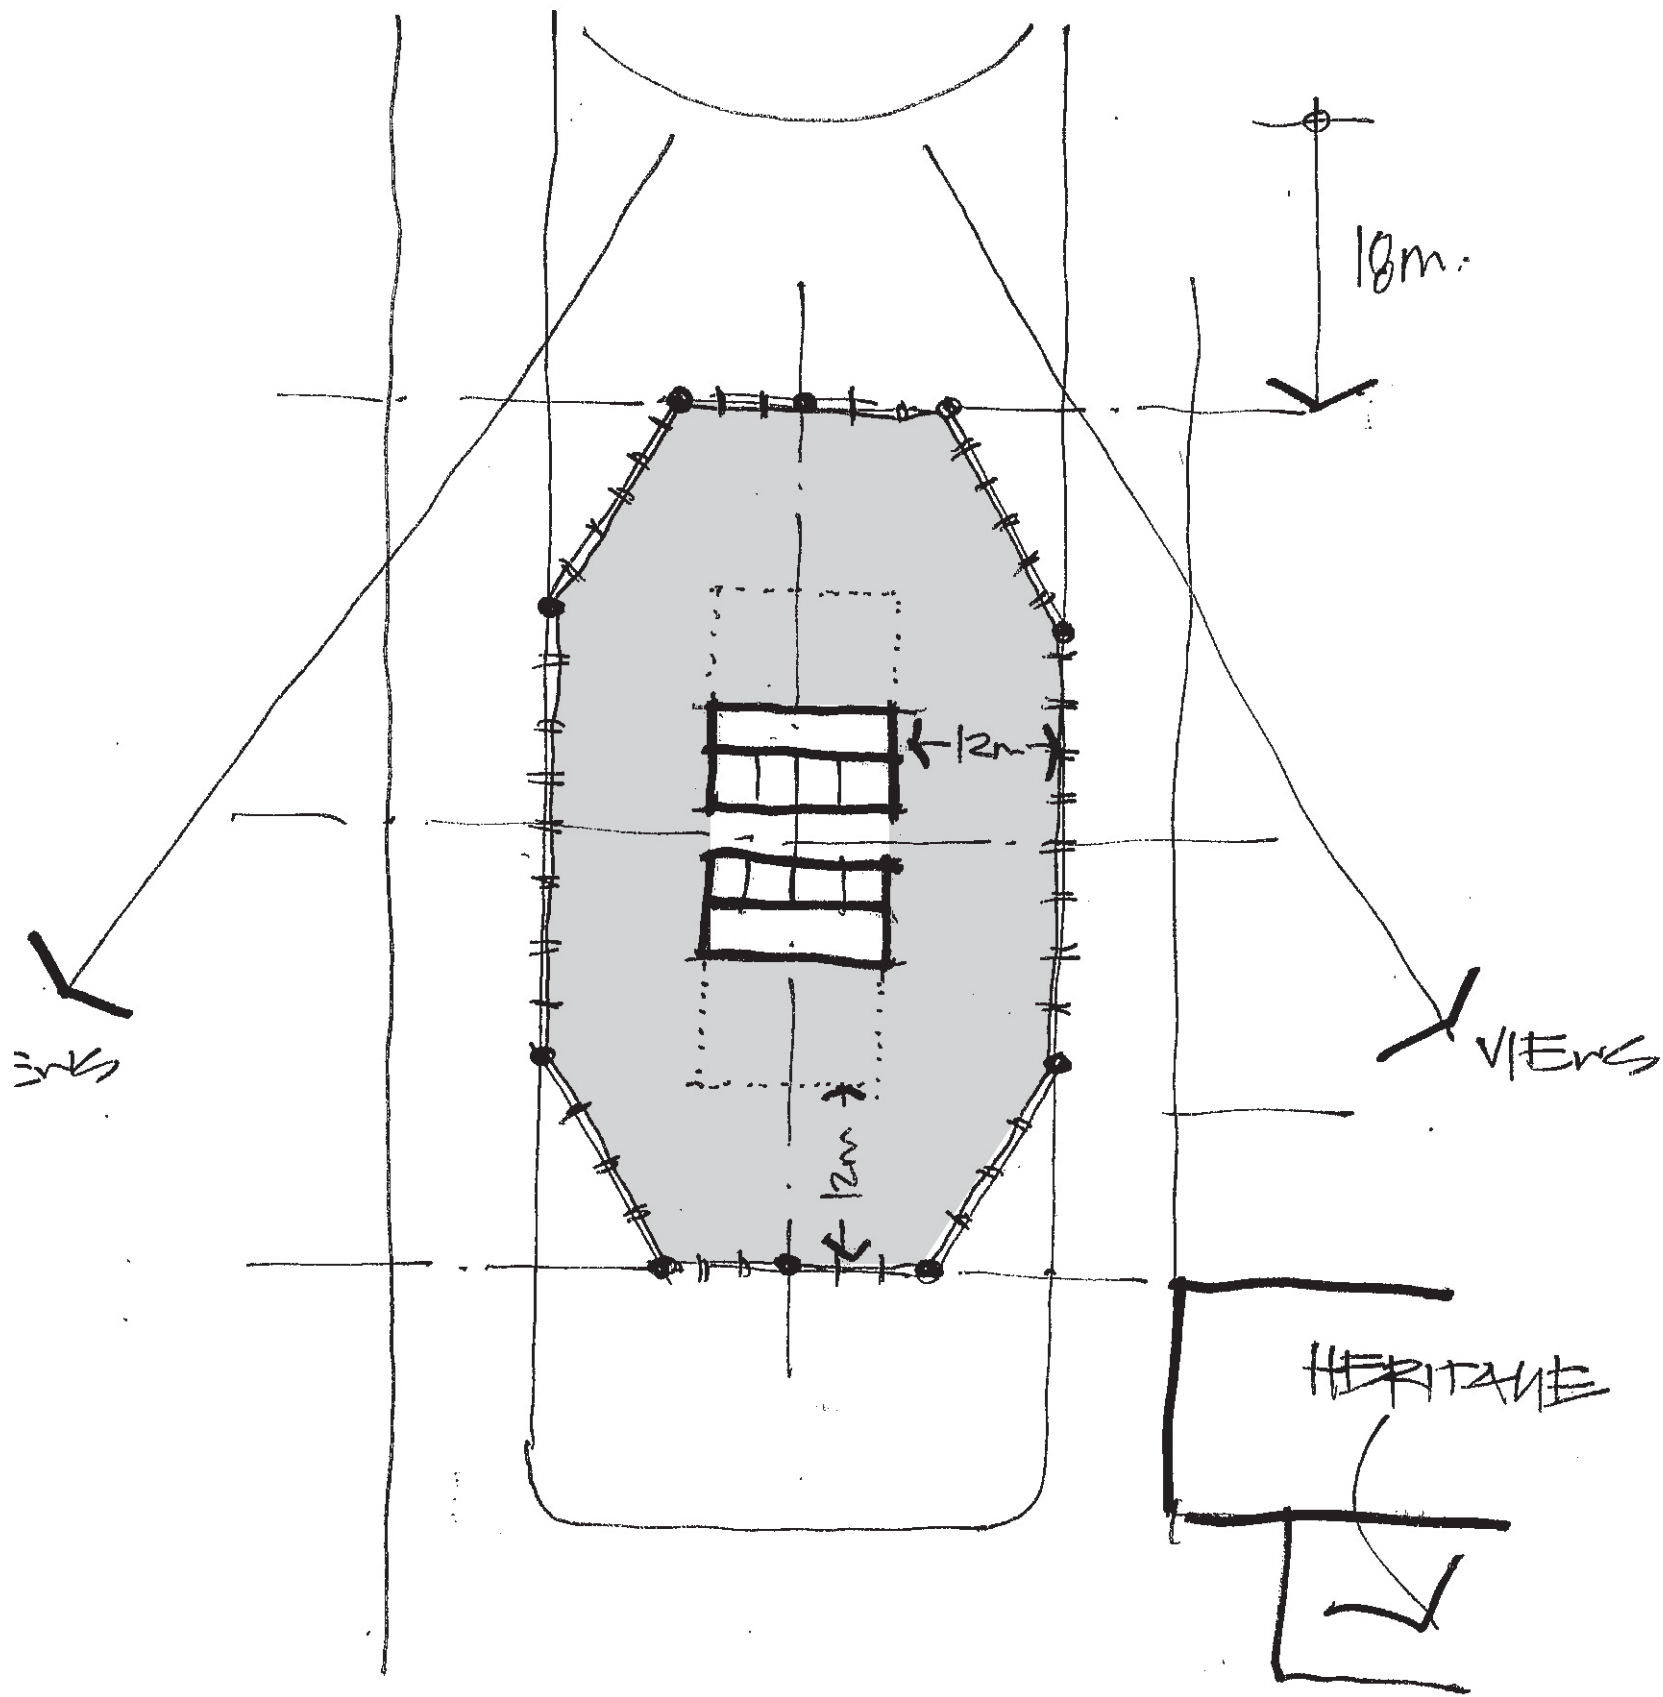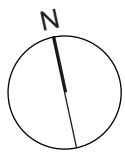

OPTION 3

HIGH RISE FLOOR PLAN
SCALE 1:500

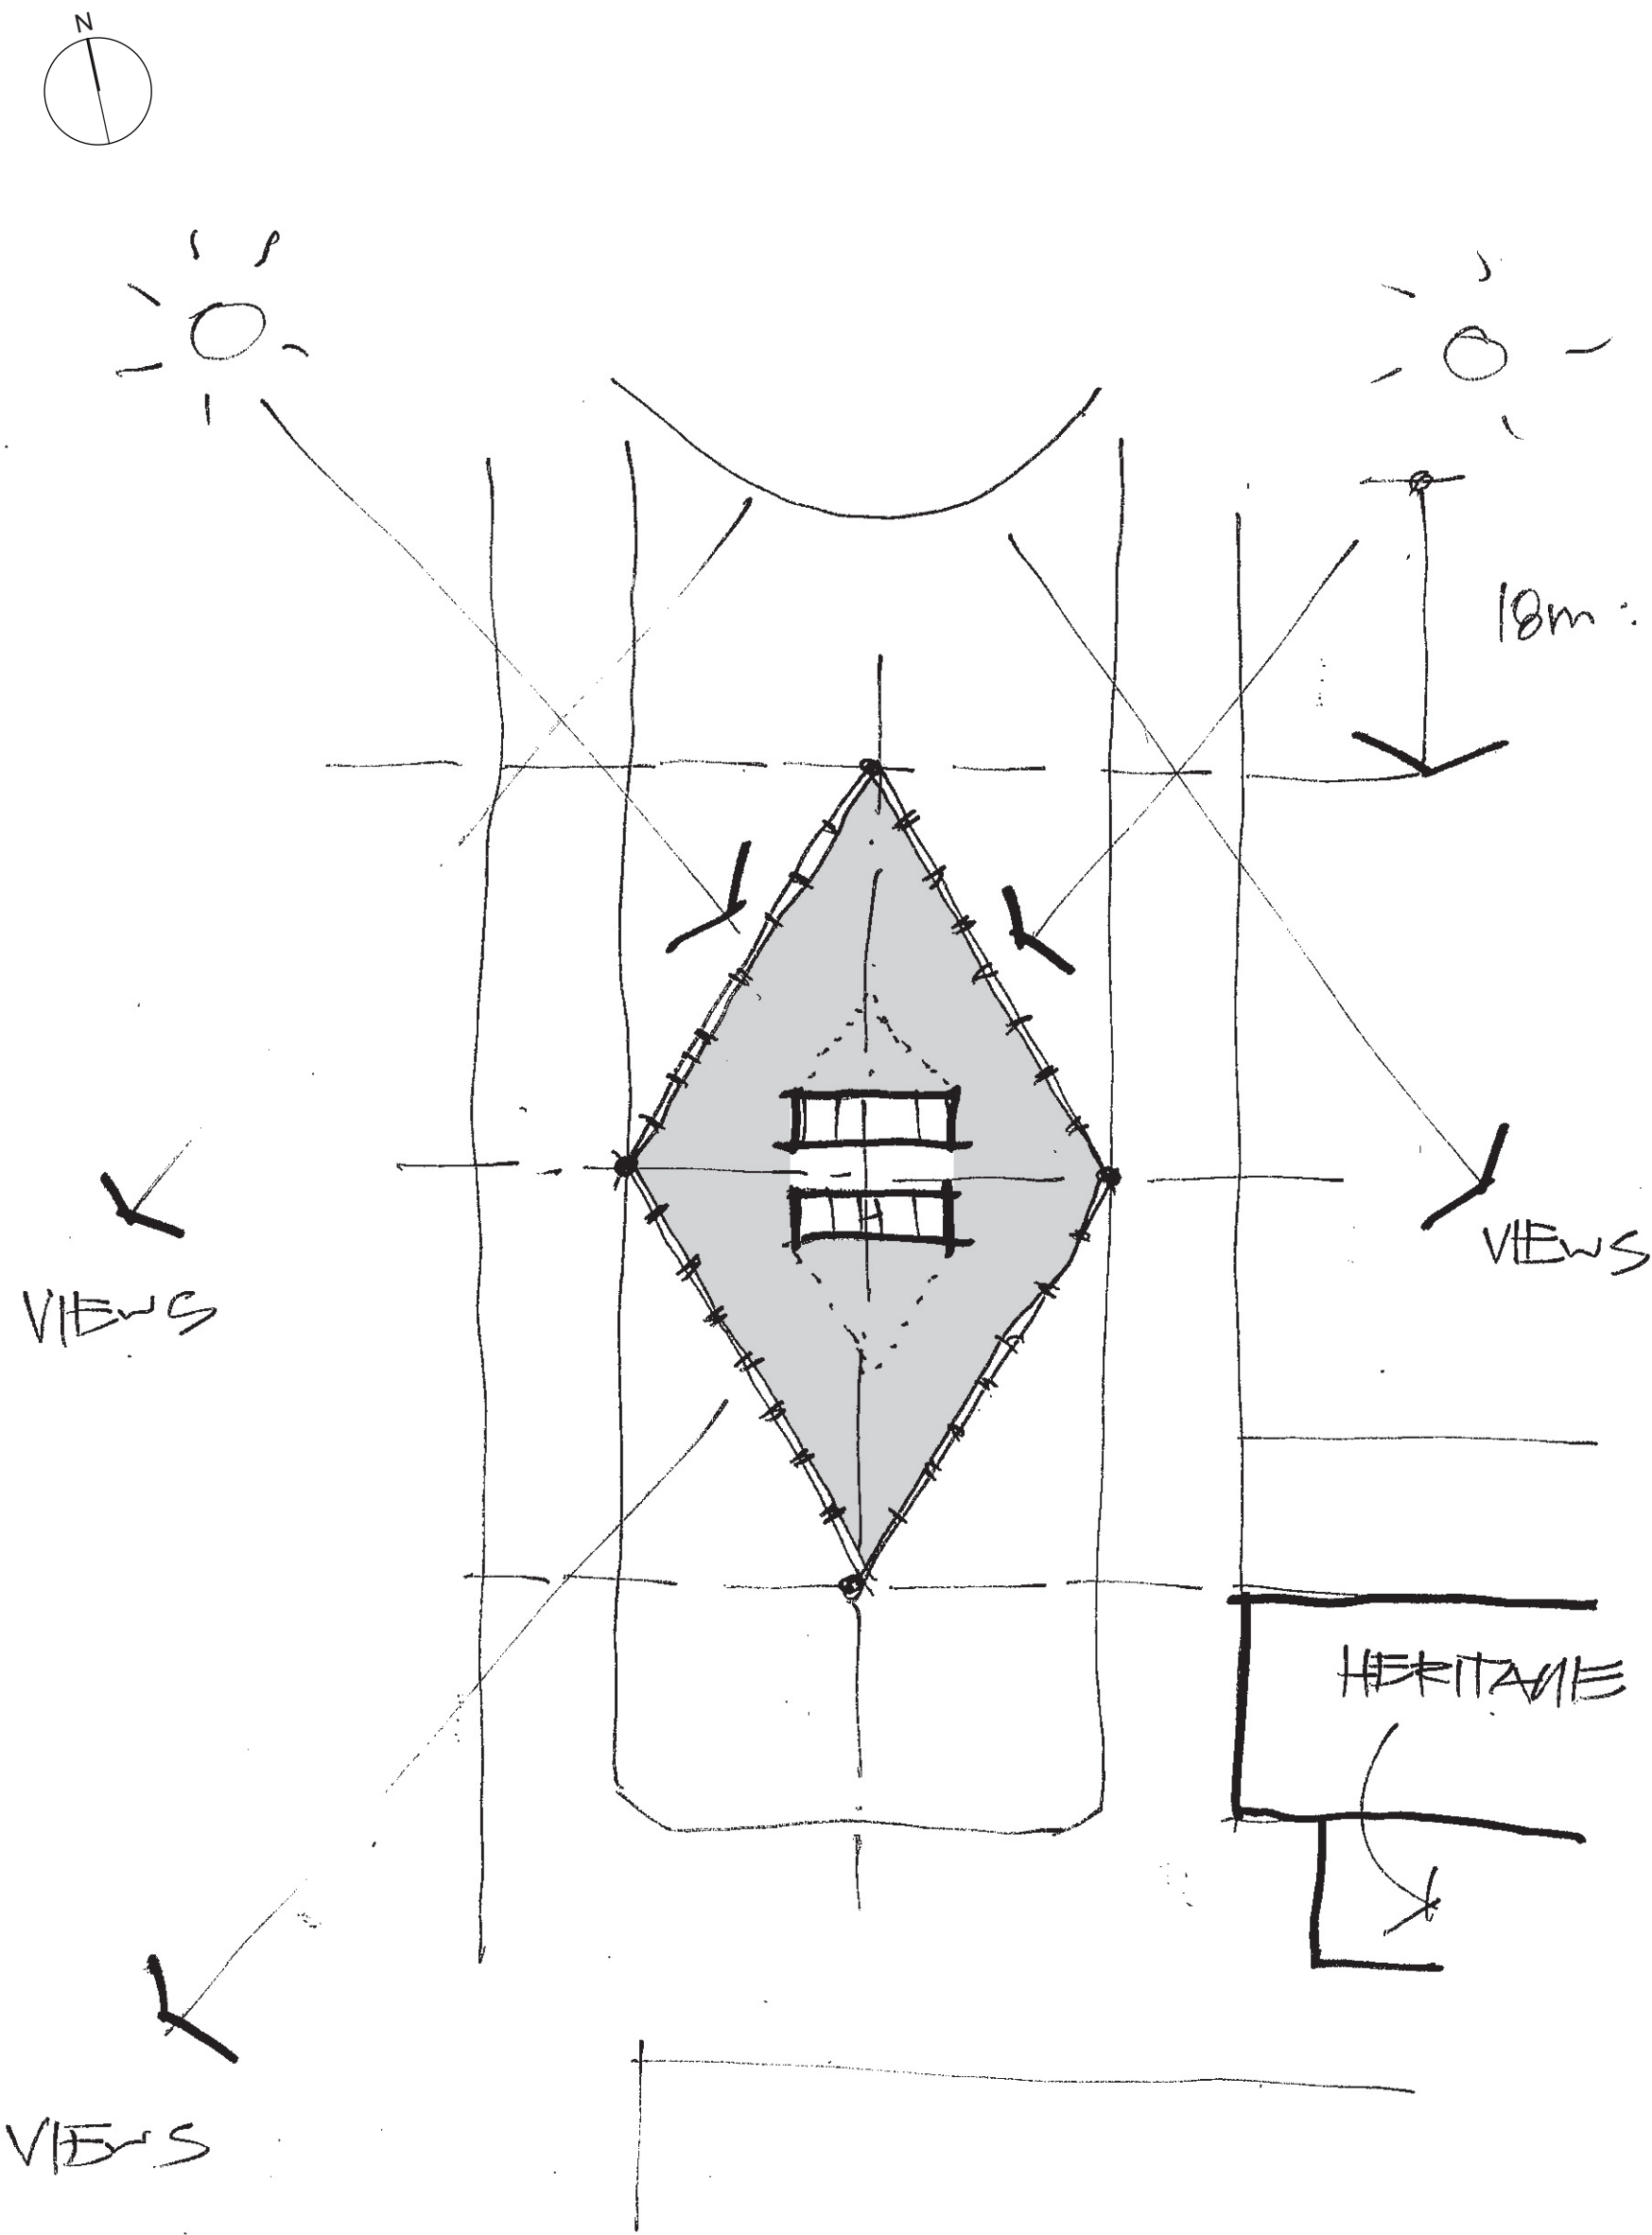

OPTION 3

SECTION
SCALE 1:500

