


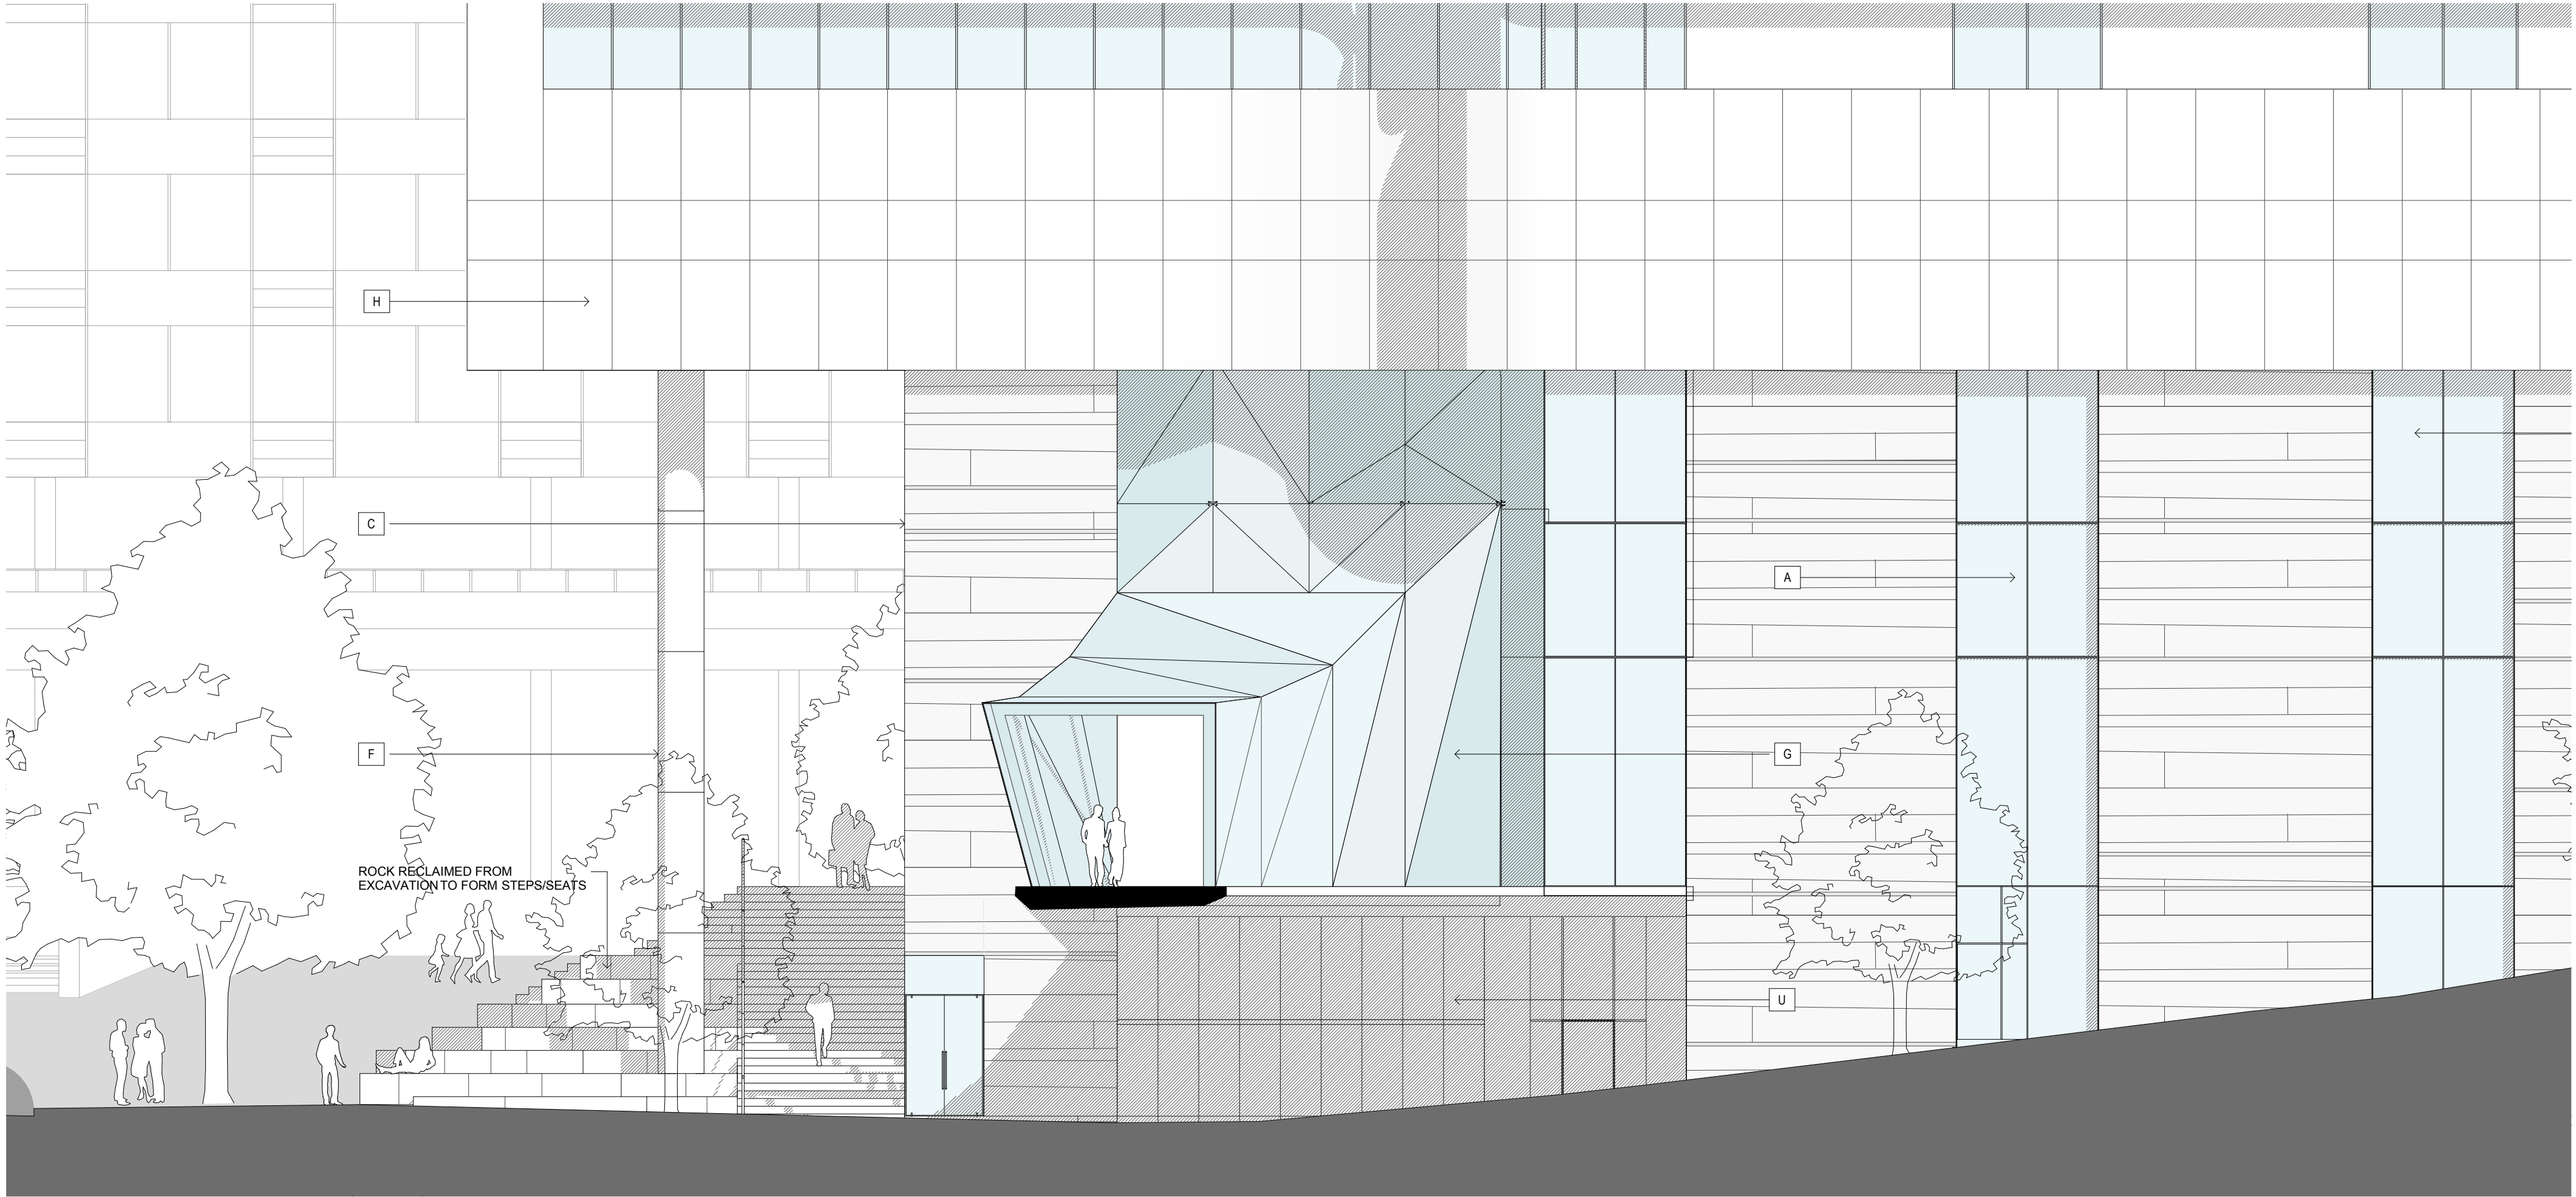

1

LITTLE SPRING STREET- WEST ELEVATION A

1:100 @A1




2

LITTLE SPRING STREET- WEST ELEVATION B

1:100 @A1

- LEGEND**
- A - DOUBLE GLAZED FACADE
 - B - DOUBLE GLAZED FACADE WITH FRIT PATTERN
 - C - STONE CLADDING
 - D - PIN FIXED GLAZED FACADE
 - E - FRAMELESS SHOPFRONT GLAZING WITH BI-FOLD DOORS
 - F - PRE-FINISHED COMPOSITE METAL PANELS
 - G - FRAMELESS GLASS WITH STAINLESS STEEL SUPPORTS
 - H - PERFORATED MESH SUNSCREEN NATURAL ANODISED FINISH
 - I - HARDWOOD TIMBER FRAMED GLASS SHOPFRONT
 - J - TERRACOTTA FACADE PANNELLING
 - K - INDICATIVE ARTWORK SUBJECT TO FUTURE APPROVAL
 - L - INDICATIVE SIGNAGE ZONE SUBJECT TO FUTURE APPROVAL MAX 50% OF TOTAL AREA OF SIGNAGE ZONE
 - M - INTEGRATED GLASS ARTWORK
 - N - STAINLESS STEEL EXTRUSION
 - O - PRE-FINISHED METAL EXTRUSION
 - P - EXPRESSED PRE-FINISHED METAL WINDOW REVEAL
 - R - PRE-FINISHED METAL LOUVERS
 - S - PRE-FINISHED COMPOSITE METAL PANEL
 - T - TERRACOTTA FACADE PANNELLING
 - U - STAINLESS STEEL PANEL DOOR

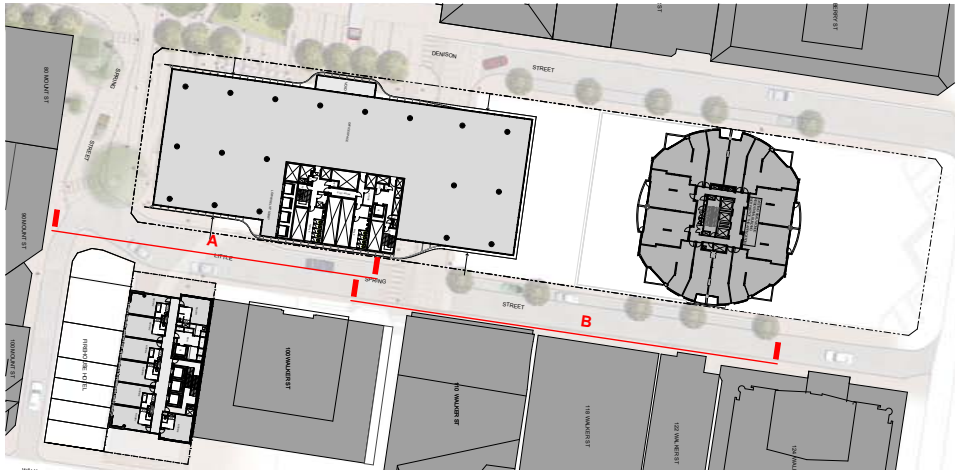

B A			23/05/09 09/04/09			EXHIBITION PART 3A SUBMISSION			CLIENT			ARCHITECTS			PROJECT			DRAWING TITLE			SCALE:			DATE:			CHECKED:		
No.			DATE			REVISION / ISSUE DETAILS			EASTMARK HOLDINGS			RICE DAUBNEY			88 WALKER STREET DEVELOPMENT			DETAILED STREET ELEVATION - LITTLE SPRING ST WEST			1:100 @ A1			APRIL 09			PR		
									5 ROGERS AVENUE HASSELFIELD, NSW 2045			110 WALKER STREET NORTH SYDNEY 2060 T: 02 9556 2666 F: 02 9559 3015 info@riceaubney.com.au www.riceaubney.com.au the rice daubney group (nsw) Pty Ltd - abn: 77 001 350 769 rice daubney trading trust - abn: 56 880 304 993			North Sydney NSW 2060						07001			DA 36			B		