



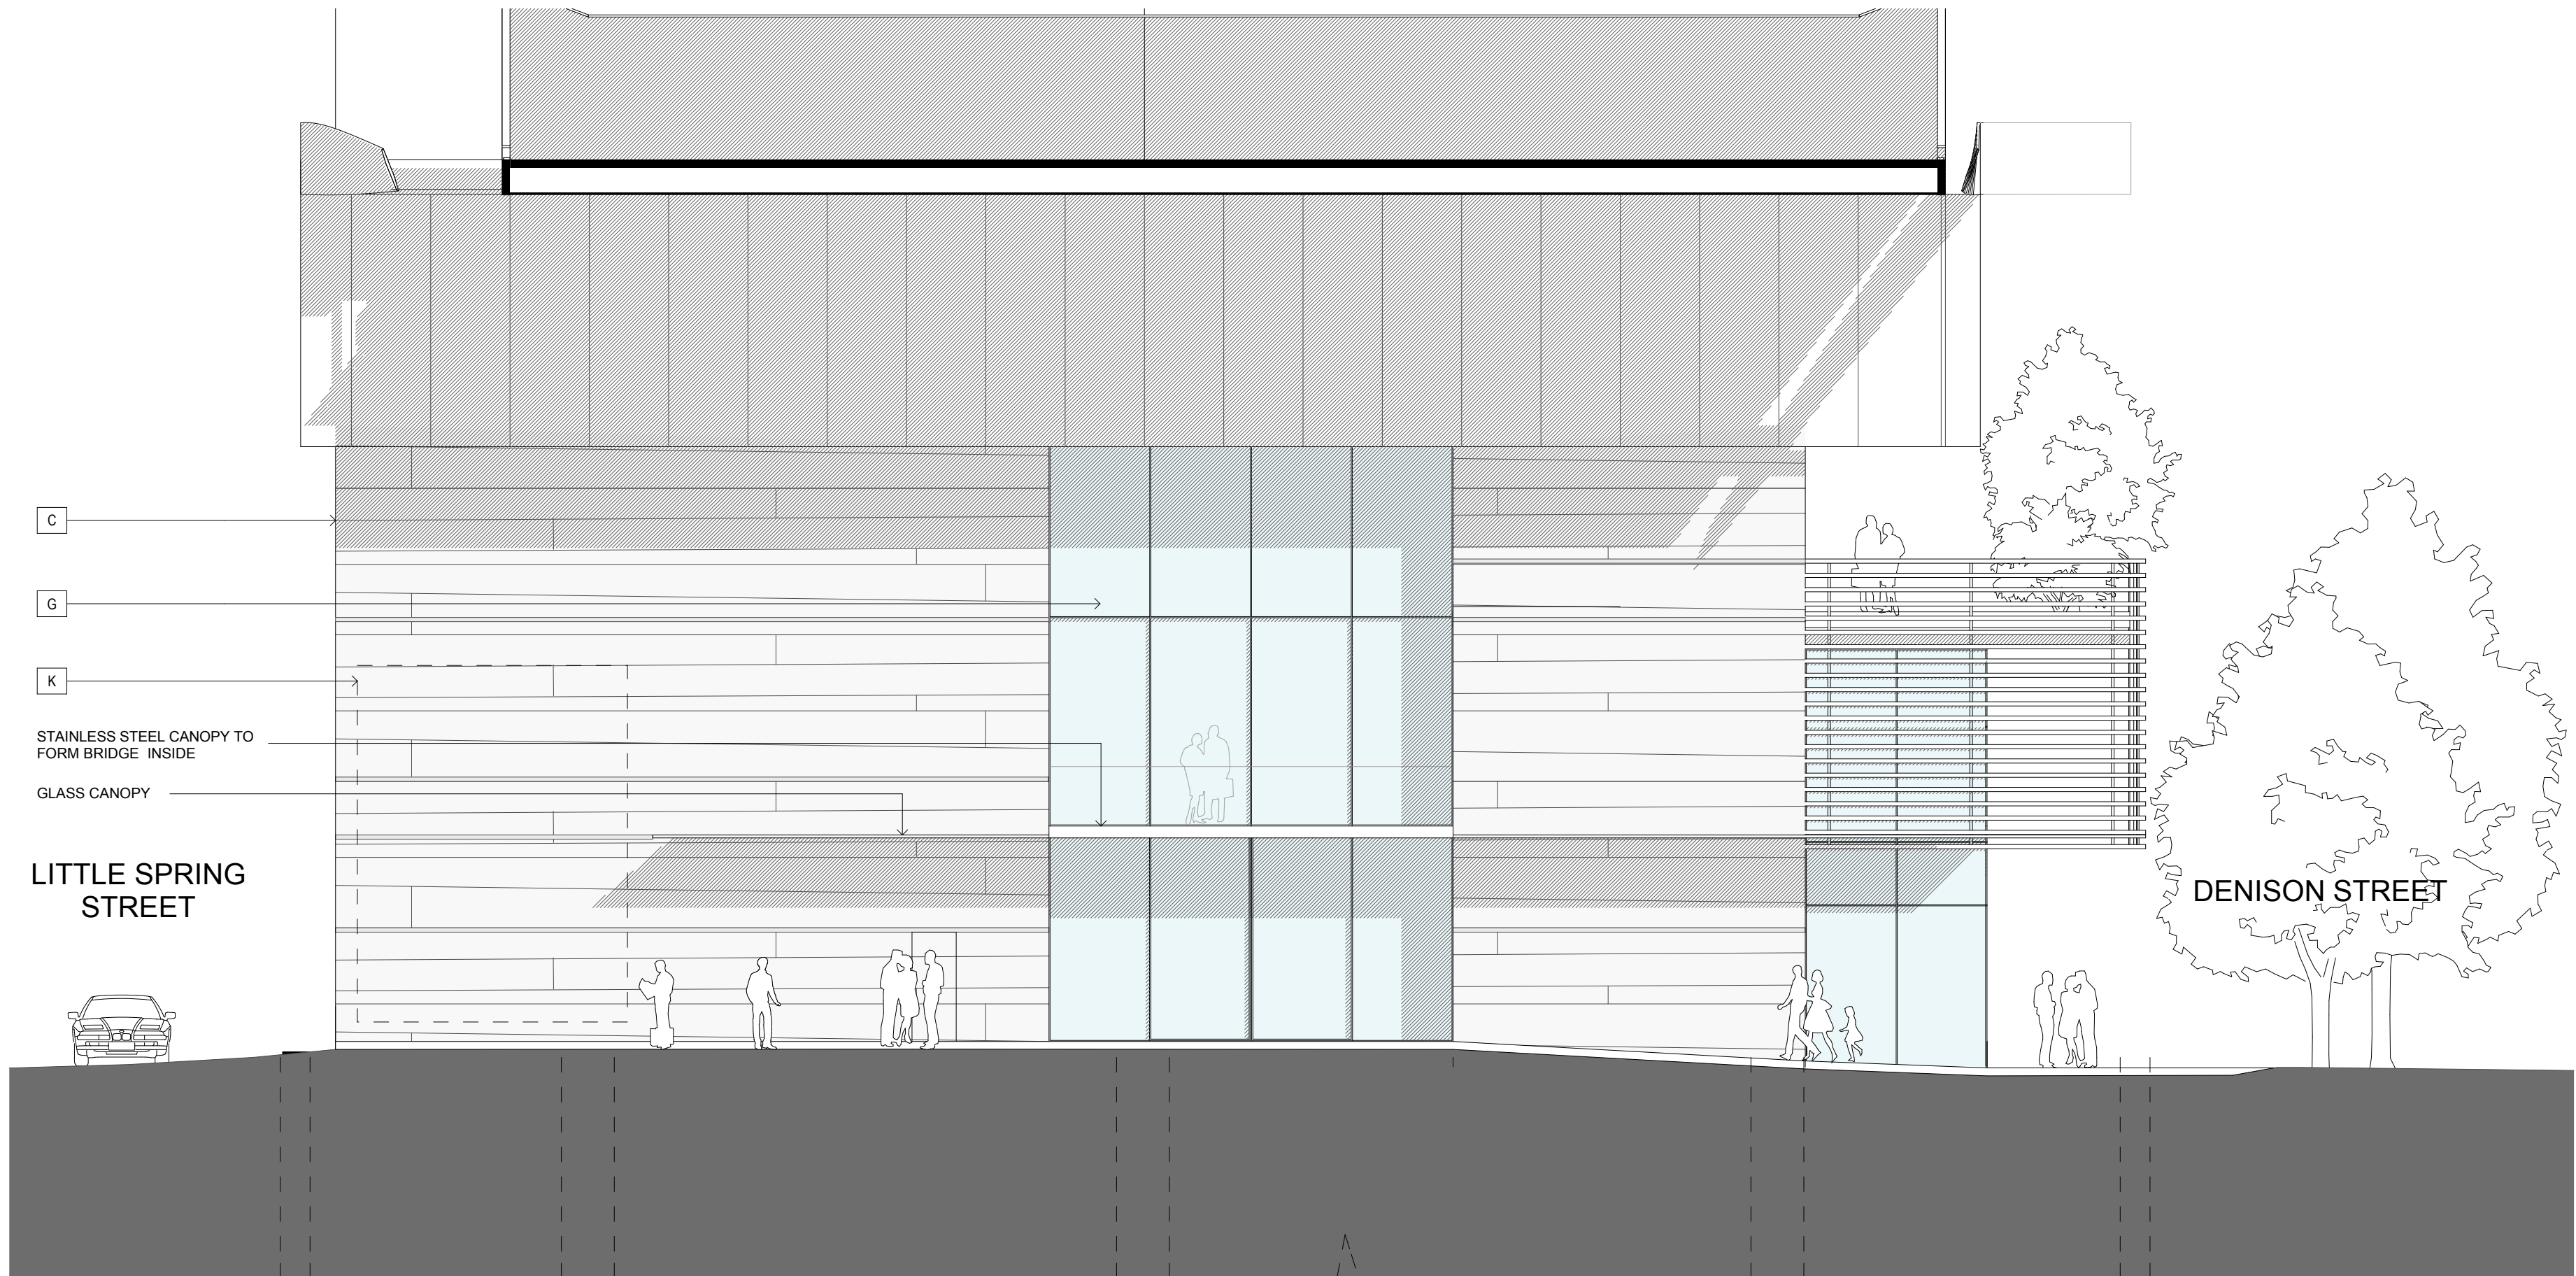

1

NEW CROSS STREET SOUTH ELEVATION

1:100 @A0

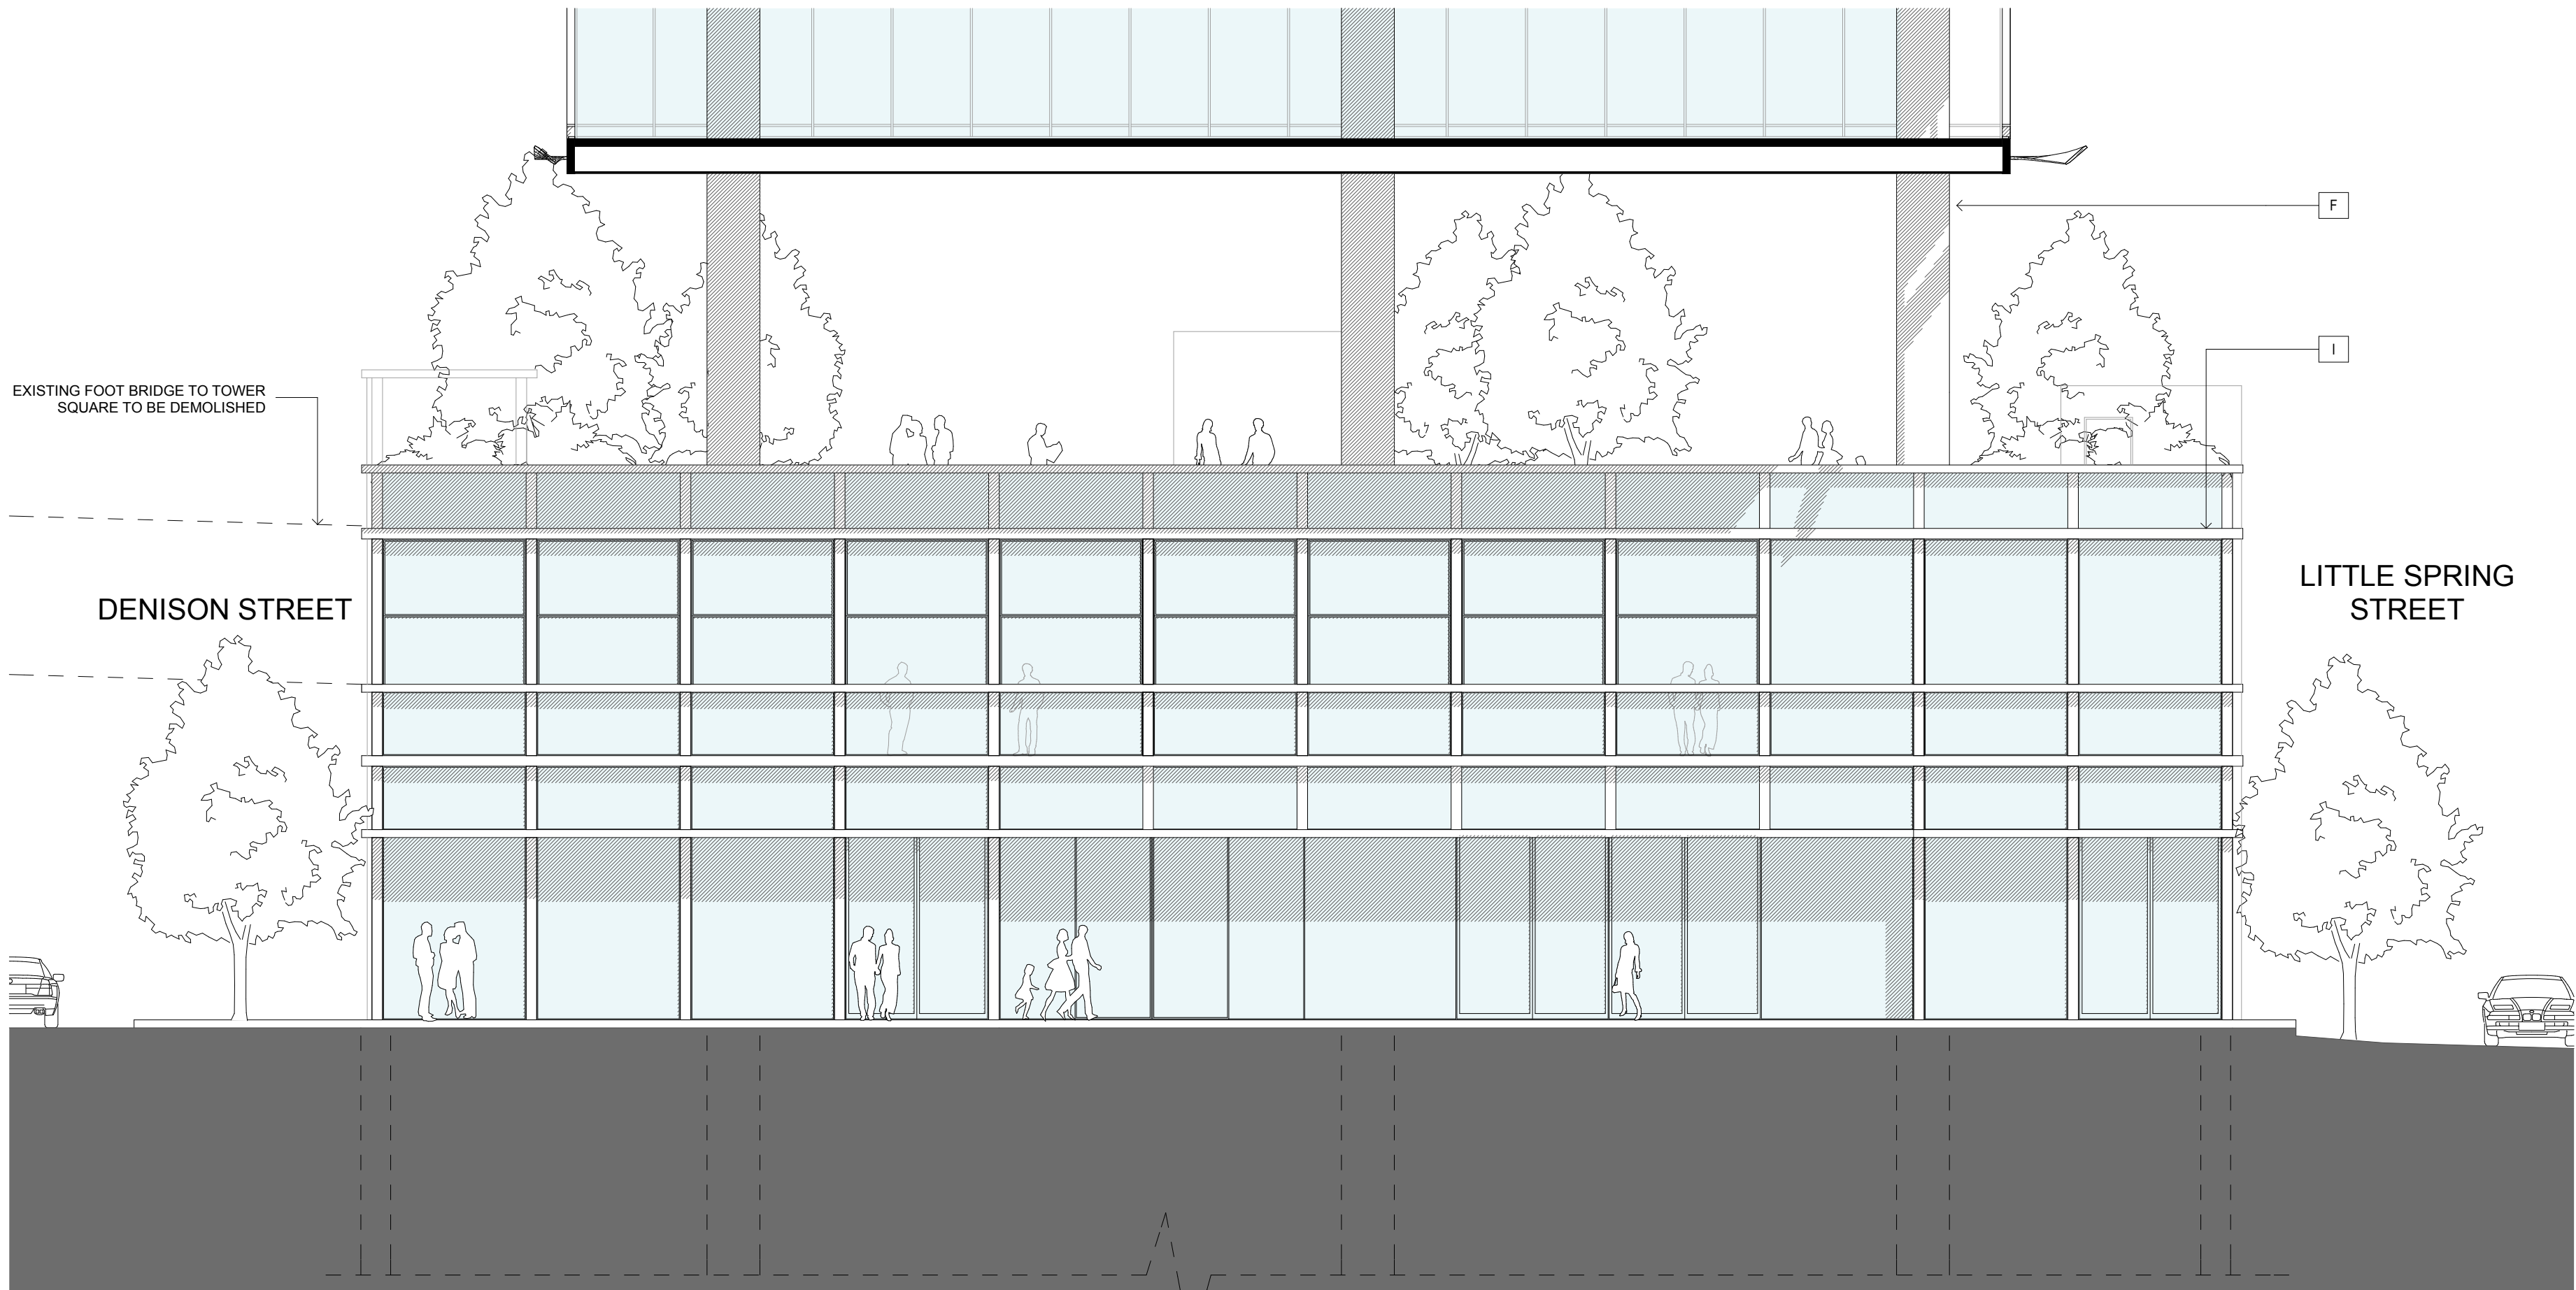


2

NEW CROSS STREET NORTH ELEVATION

1:100 @A1

LEGEND

- A - DOUBLE GLAZED FACADE
- B - DOUBLE GLAZED FACADE WITH PATTERN GLASS
- C - STONE CLADDING
- D - PIN FIXED GLAZED FACADE
- E - FRAMELESS SHOPFRONT GLAZING WITH BI-FOLD DOORS
- F - PRE-FINISHED COMPOSITE METAL PANELS
- G - FRAMELESS GLASS WITH STAINLESS STEEL SUPPORTS
- H - PERFORATED MESH SUNSCREEN NATURAL ANODISED FINISH
- I - HARDWOOD TIMBER FRAMED GLASS SHOPFRONT
- J - TERRACOTTA FACADE PANNELLING
- K - INDICATIVE ARTWORK SUBJECT TO FUTURE APPROVAL
- L - INDICATIVE SIGNAGE ZONE SUBJECT TO FUTURE APPROVAL MAX 50% OF TOTAL AREA OF SIGNAGE ZONE
- M - INTEGRATED GLASS ARTWORK
- N - STAINLESS STEEL EXTRUSION
- O - PRE-FINISHED METAL EXTRUSION
- P - EXPRESSED PRE-FINISHED METAL WINDOW REVEAL
- R - PRE-FINISHED METAL LOUVRES
- S - PRE-FINISHED COMPOSITE METAL PANEL
- T - TERRACOTTA FACADE PANNELLING

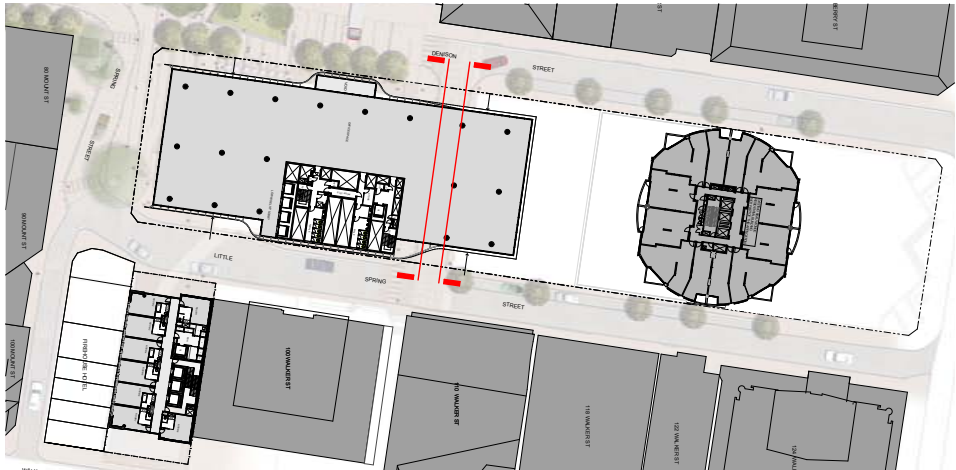

			CLIENT		ARCHITECTS		PROJECT		DRAWING TITLE		SCALE:		DATE:		CHECKED:	
			 EASTMARK HOLDINGS		RICE DAUBNEY ANALYSING CREATING AND IMPLEMENTING ARCHITECTURE				88 WALKER STREET DEVELOPMENT North Sydney NSW 2060		DETAILED STREET ELEVATION - NEW CROSS ST		1:100 @ A1		APRIL 09 PR	
			5 ROGERS AVENUE HAREFIELD, NSW 2045		P: 02 9799 1542 F: 02 9954 4277						PROJECT NUMBER:		DRAWING NUMBER:		REVISION	
											07001		DA 39		B	