


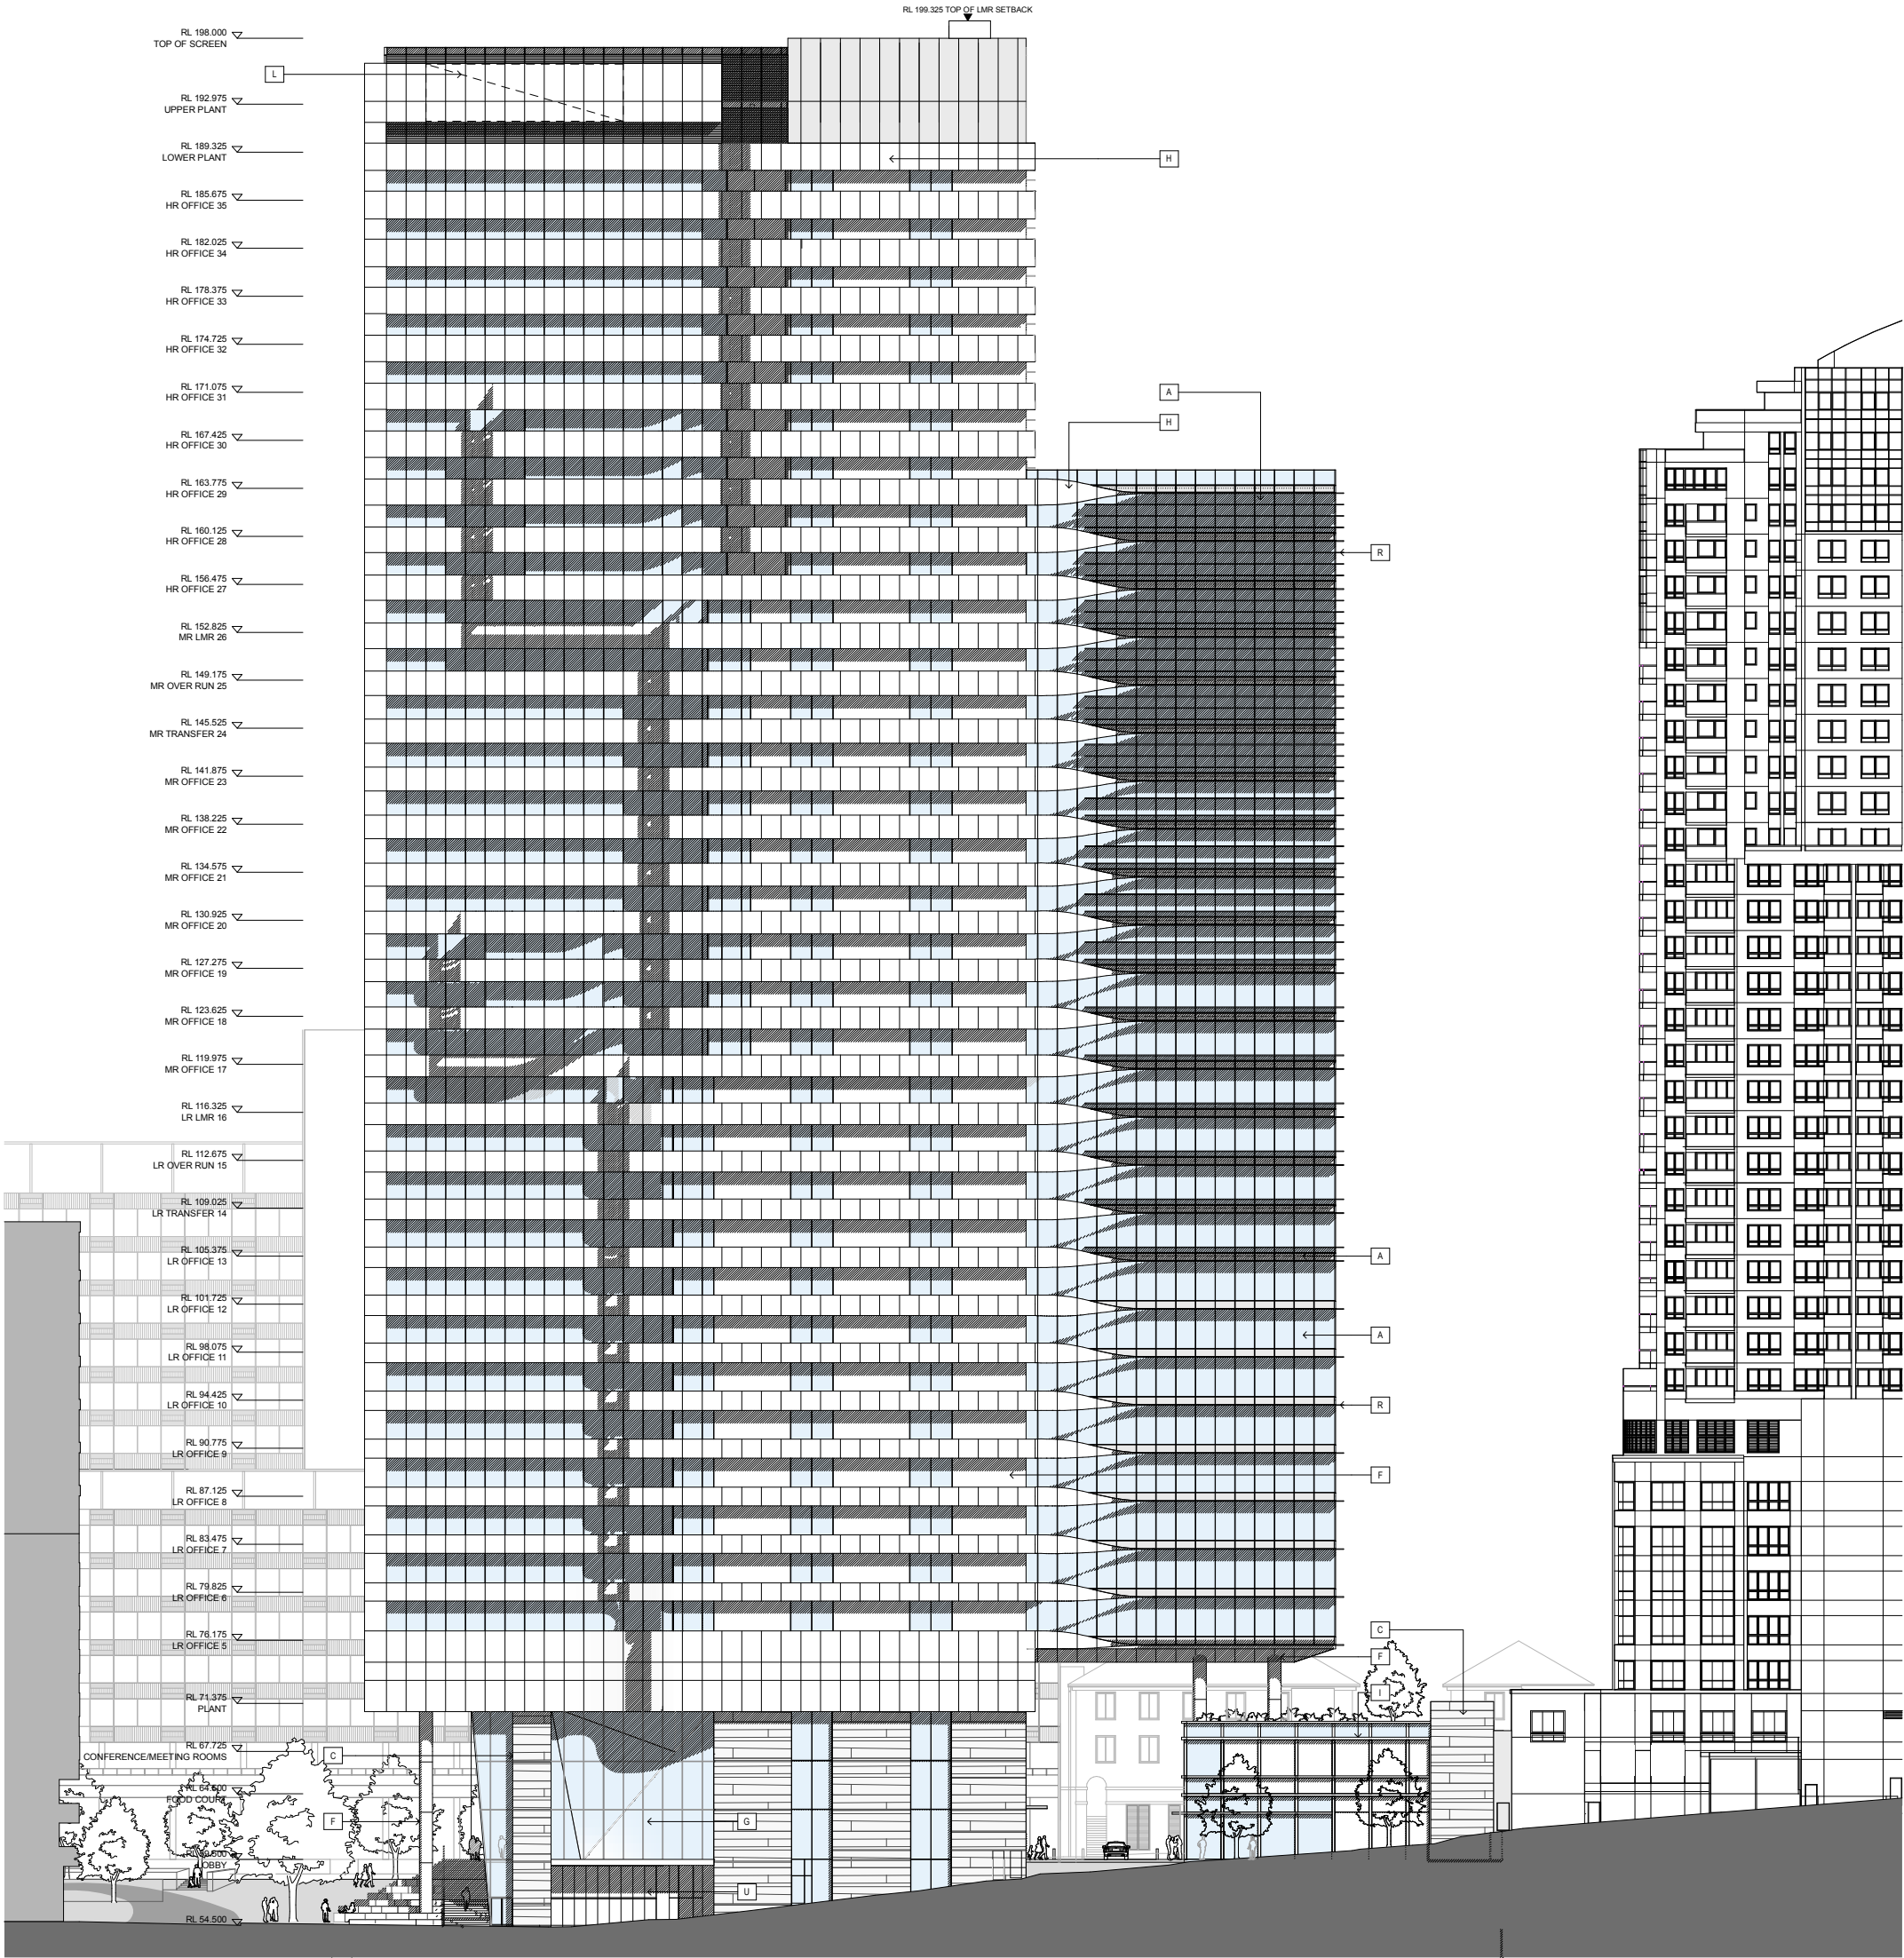

LEGEND			
A	-	DOUBLE GLAZED FACADE	
B	-	SLOPING DOUBLE GLAZED FACADE	
C	-	STONE CLADDING	
D	-	PRECAST WHITE FINISHED CONCRETE PANELS	
E	-	FRAMELESS SHOPFRONT GLAZING WITH BI-FOLD DOORS	
F	-	CLASS 1 CONCRETE	
G	-	FRAMELESS GLASS WITH STAINLESS STEEL SUPPORTS	
H	-	PERFORATED MESH SUNSCREEN NATURAL ANODISED FINISH	
I	-	HARDWOOD TIMBER FRAMED GLASS SHOPFRONT	
J	-	LARGE FORMAT GLAZED CERAMIC TILES	
K	-	INDICATIVE ARTWORK	
L	-	INDICATIVE SIGNAGE ZONE SUBJECT TO FUTURE APPROVAL MAX 50% OF TOTAL AREA OF SIGNAGE ZONE	
M	-	INTEGRATED GLASS ARTWORK	
N	-	STAINLESS STEEL EXTRUSION	
O	-	PRE-FINISHED METAL EXTRUSION	
P	-	STAINLESS STEEL INSERT	
R	-	PRE-FINISHED METAL LOUVERS	
S	-	PRECAST CONCRETE PANELS WITH PATTERN	
T	-	HORIZONTAL METAL SIDING PANELS	
U	-	STAINLESS STEEL PANEL DOOR	
V	-	PRE-FINISHED COMPOSITE REFLECTIVE METAL PANELS	



CLIENT				ARCHITECTS		PROJECT		DRAWING TITLE		SCALE		DATE		CHECKED	
EASTMARK HOLDINGS Pty. Ltd.				RICE DAUBNEY ANALYSING CREATING AND IMPLEMENTING ARCHITECTURE		88 WALKER STREET DEVELOPMENT North Sydney NSW 2060		COMMERCIAL EAST ELEVATION		1:250 @ A1		SEPTEMBER 09		PR	
5 ROGERS AVENUE HAMBURFIELD, NSW 2045				119 WALKER STREET NORTH SYDNEY 2060 T: 02 9956 2866 F: 02 9959 3015 rd@ricedaubney.com.au www.ricedaubney.com.au the rice daubney group (trn) pt ltd - abn: 77 001 350 789 rice daubney trading trust - abn: 95 880 304 993						PROJECT NUMBER: 07001		DRAWING NUMBER: DA 32		REVISION C	
P: 02 9799 1542 F: 02 9954 4277															
No. DATE REVISION / ISSUE DETAILS															
C 09/10/09 PPR EXHIBITION															
B 29/05/09 PART 3A SUBMISSION															
A 09/04/09															