



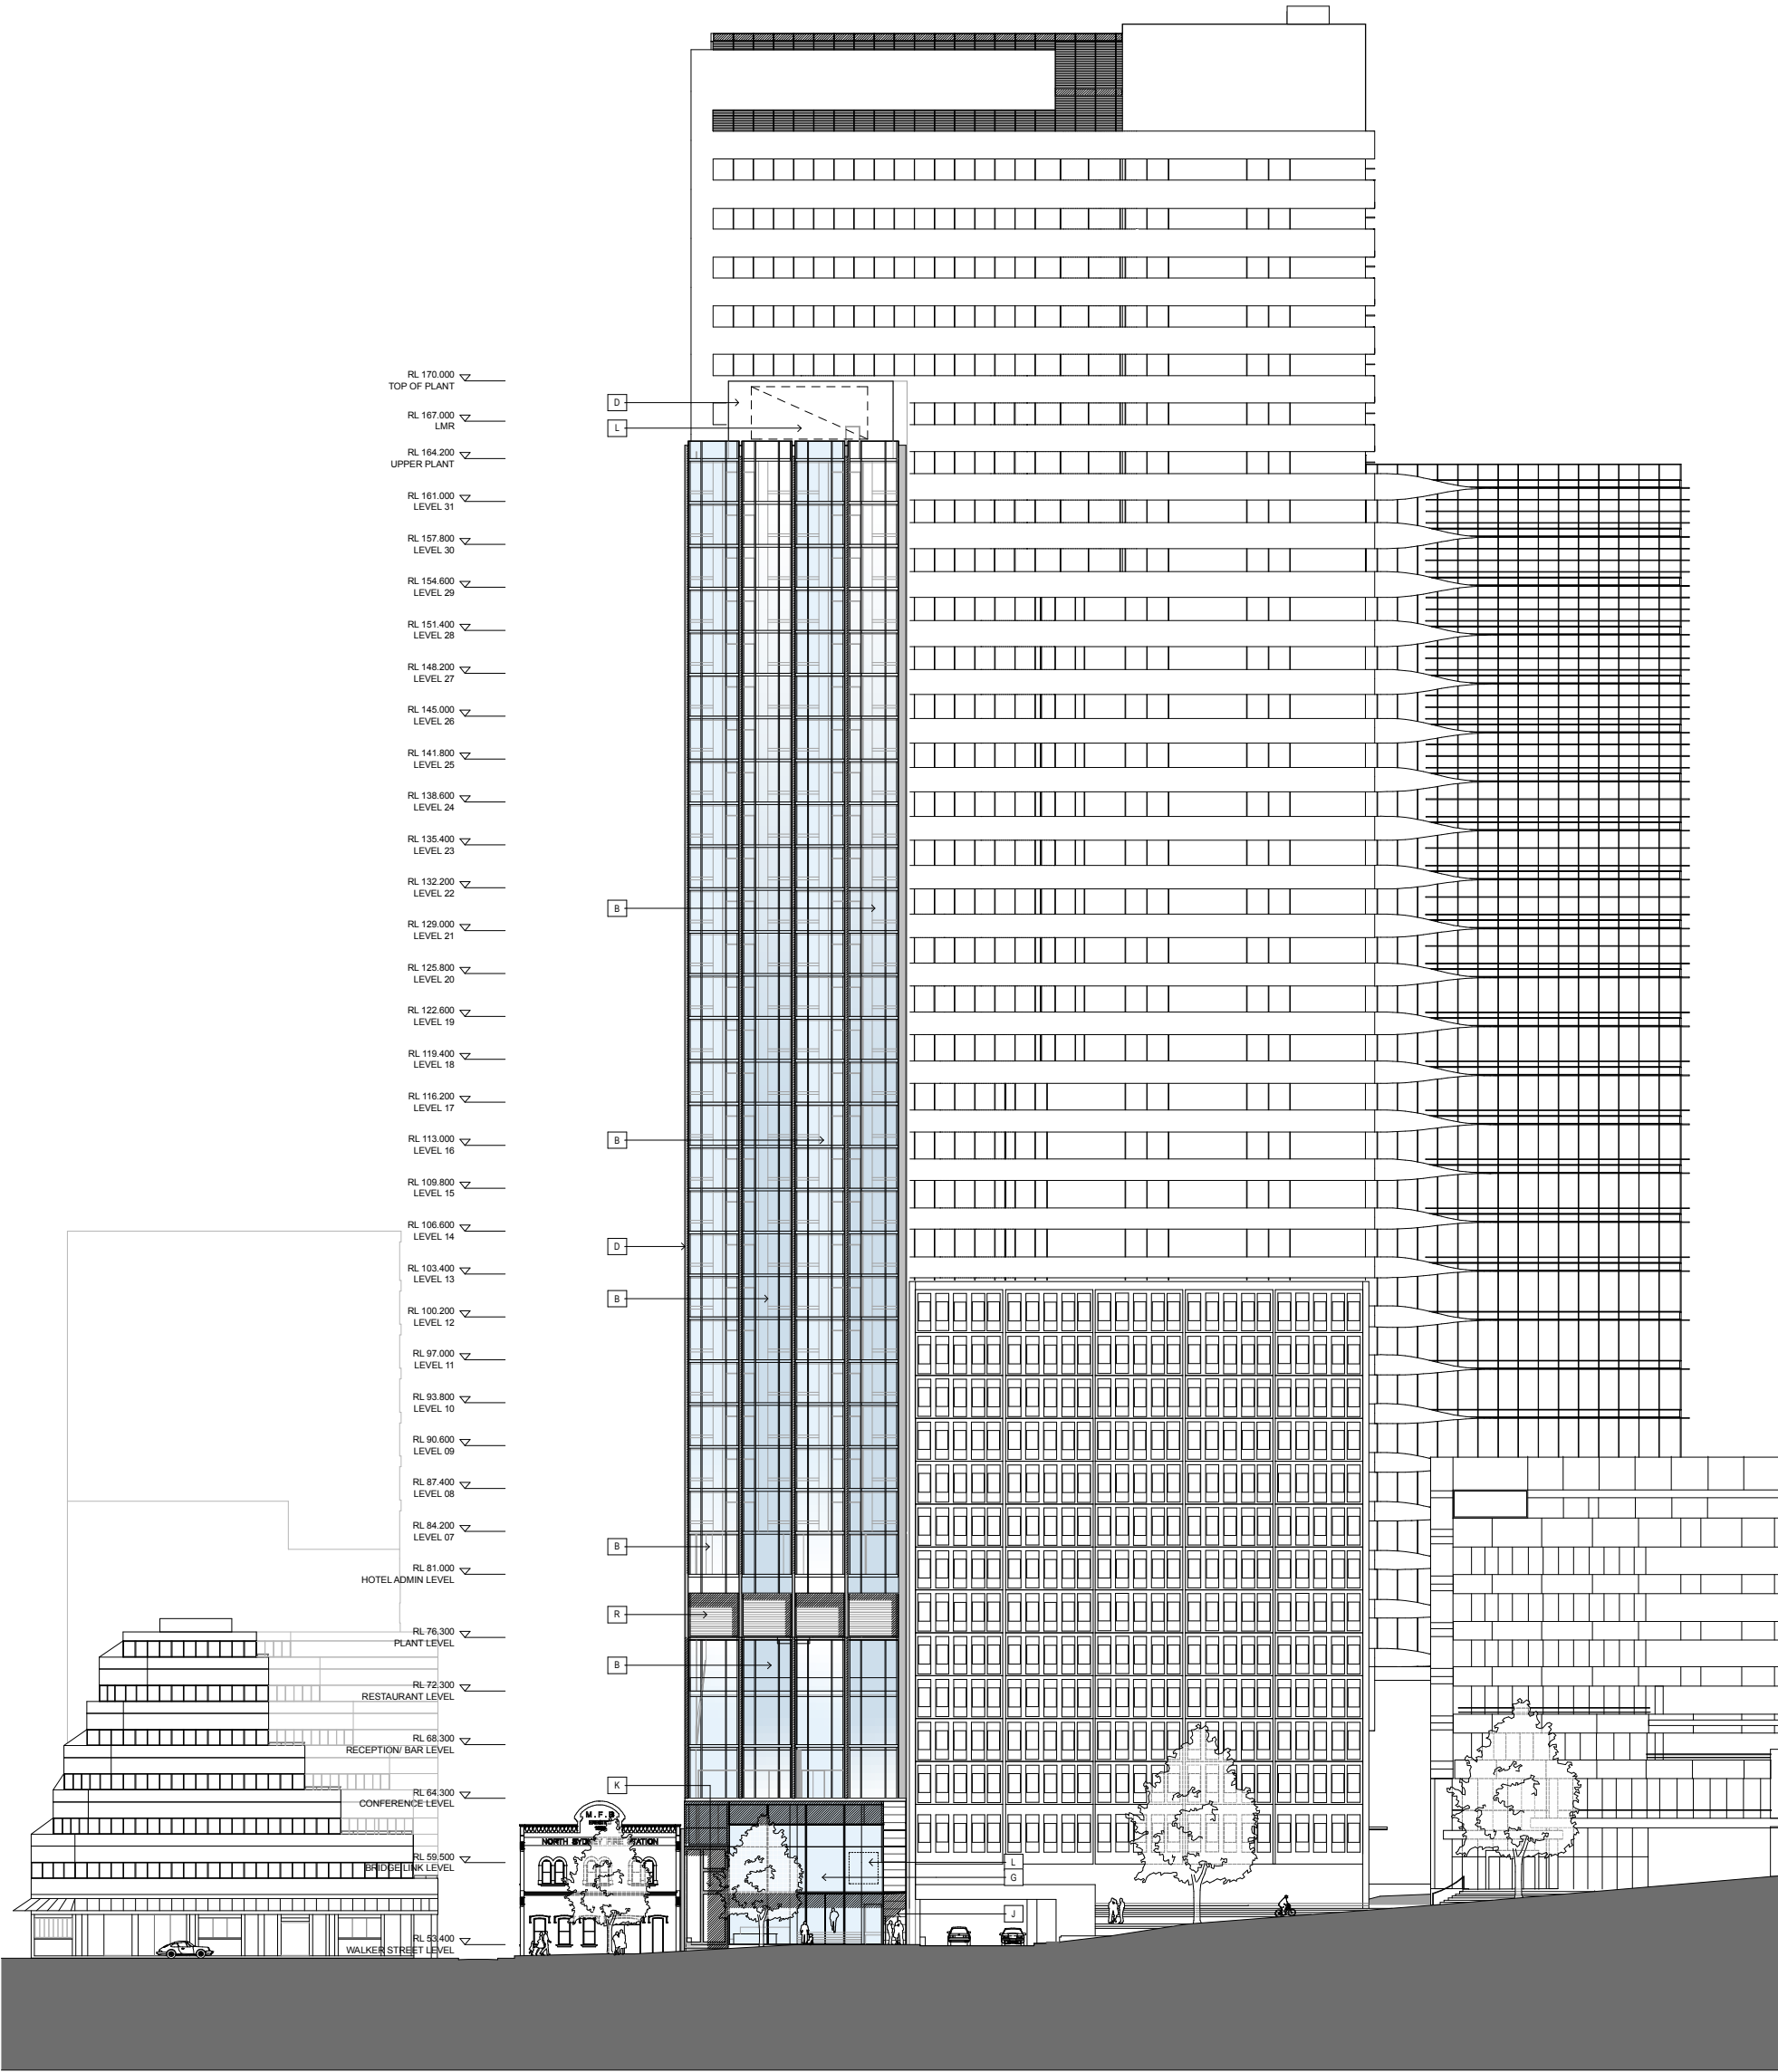

| LEGEND |   |                                                                                          |  |  |
|--------|---|------------------------------------------------------------------------------------------|--|--|
| A      | - | DOUBLE GLAZED FACADE                                                                     |  |  |
| B      | - | SLOPING DOUBLE GLAZED FACADE                                                             |  |  |
| C      | - | STONE CLADDING                                                                           |  |  |
| D      | - | PRECAST WHITE FINISHED CONCRETE PANELS                                                   |  |  |
| E      | - | FRAMELESS SHOPFRONT GLAZING WITH BI-FOLD DOORS                                           |  |  |
| F      | - | CLASS 1 CONCRETE                                                                         |  |  |
| G      | - | FRAMELESS GLASS WITH STAINLESS STEEL SUPPORTS                                            |  |  |
| H      | - | PERFORATED MESH SUNSCREEN NATURAL ANODISED FINISH                                        |  |  |
| I      | - | HARDWOOD TIMBER FRAMED GLASS SHOPFRONT                                                   |  |  |
| J      | - | LARGE FORMAT GLAZED CERAMIC TILES                                                        |  |  |
| K      | - | INDICATIVE ARTWORK                                                                       |  |  |
| L      | - | INDICATIVE SIGNAGE ZONE SUBJECT TO FUTURE APPROVAL MAX 50% OF TOTAL AREA OF SIGNAGE ZONE |  |  |
| M      | - | INTEGRATED GLASS ARTWORK                                                                 |  |  |
| N      | - | STAINLESS STEEL EXTRUSION                                                                |  |  |
| O      | - | PRE-FINISHED METAL EXTRUSION                                                             |  |  |
| P      | - | STAINLESS STEEL INSERT                                                                   |  |  |
| R      | - | PRE-FINISHED METAL LOUVERS                                                               |  |  |
| S      | - | PRECAST CONCRETE PANELS WITH PATTERN                                                     |  |  |
| T      | - | HORIZONTAL METAL SIDING PANELS                                                           |  |  |
| U      | - | STAINLESS STEEL PANEL DOOR                                                               |  |  |
| V      | - | PRE-FINISHED COMPOSITE REFLECTIVE METAL PANELS                                           |  |  |

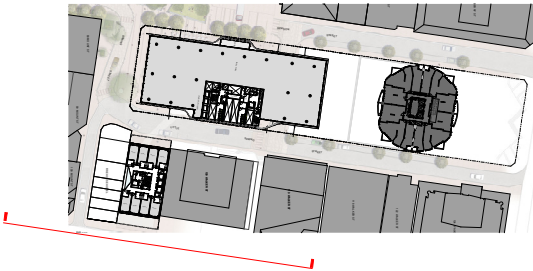

|                                   |          |                    |   |  |   |  |                                                                                       |  |                                                                  |  |                             |  |                    |  |             |  |   |  |
|-----------------------------------|----------|--------------------|---|--|---|--|---------------------------------------------------------------------------------------|--|------------------------------------------------------------------|--|-----------------------------|--|--------------------|--|-------------|--|---|--|
|                                   |          |                    | CLIENT   |  | ARCHITECTS   |  | PROJECT                                                                               |  | DRAWING TITLE                                                    |  | SCALE: 1:250 @ A1           |  | DATE: SEPTEMBER 09 |  | CHECKED: PR |  |   |  |
| C                                 | 09/10/09 | PPR                |  <b>EASTMARK HOLDINGS</b><br><br>5 ROGERS AVENUE<br>HABERFIELD, NSW 2045<br><br>P: 02 9799 1542<br>F: 02 9954 4277                                                                                                  |  | <b>RICE DAUBNEY</b><br>ANALYSING CREATING AND IMPLEMENTING ARCHITECTURE<br><br>119 WALKER STREET   NORTH SYDNEY 2060<br>T: 02 9956 2666   F: 02 9959 3015<br>rd@ricedaubney.com.au   www.ricedaubney.com.au<br>the rice daubney group (trn) pt ltd abn: 77 001 350 769<br>rice daubney trading trust - abn: 95 880 304 993 |  |  |  | <b>88 WALKER STREET<br/>DEVELOPMENT</b><br>North Sydney NSW 2060 |  | <b>HOTEL EAST ELEVATION</b> |  | 07001              |  | DA 36       |  | C |  |
| B                                 | 29/05/09 | EXHIBITION         |   |  |   |  |                                                                                       |  |                                                                  |  |                             |  |                    |  |             |  |   |  |
| A                                 | 09/04/09 | PART 3A SUBMISSION |   |  |   |  |                                                                                       |  |                                                                  |  |                             |  |                    |  |             |  |   |  |
| No. DATE REVISION / ISSUE DETAILS |          |                    | THIS DOCUMENT IS THE COPYRIGHT OF RICE DAUBNEY AND ITS ASSOCIATES.<br>ALL INFORMATION ILLUSTRATED ON THIS DOCUMENT IS TO BE CHECKED AND VERIFIED ON SITE.<br>IN THE EVENT OF DISCREPANCIES, REFER TO ARCHITECT PRIOR TO COMMENCEMENT OF THE WORK.<br>DO NOT SCALE DRAWINGS MANUALLY OR ELECTRONICALLY. |  |   |  |                                                                                       |  |                                                                  |  |                             |  |                    |  |             |  |   |  |