


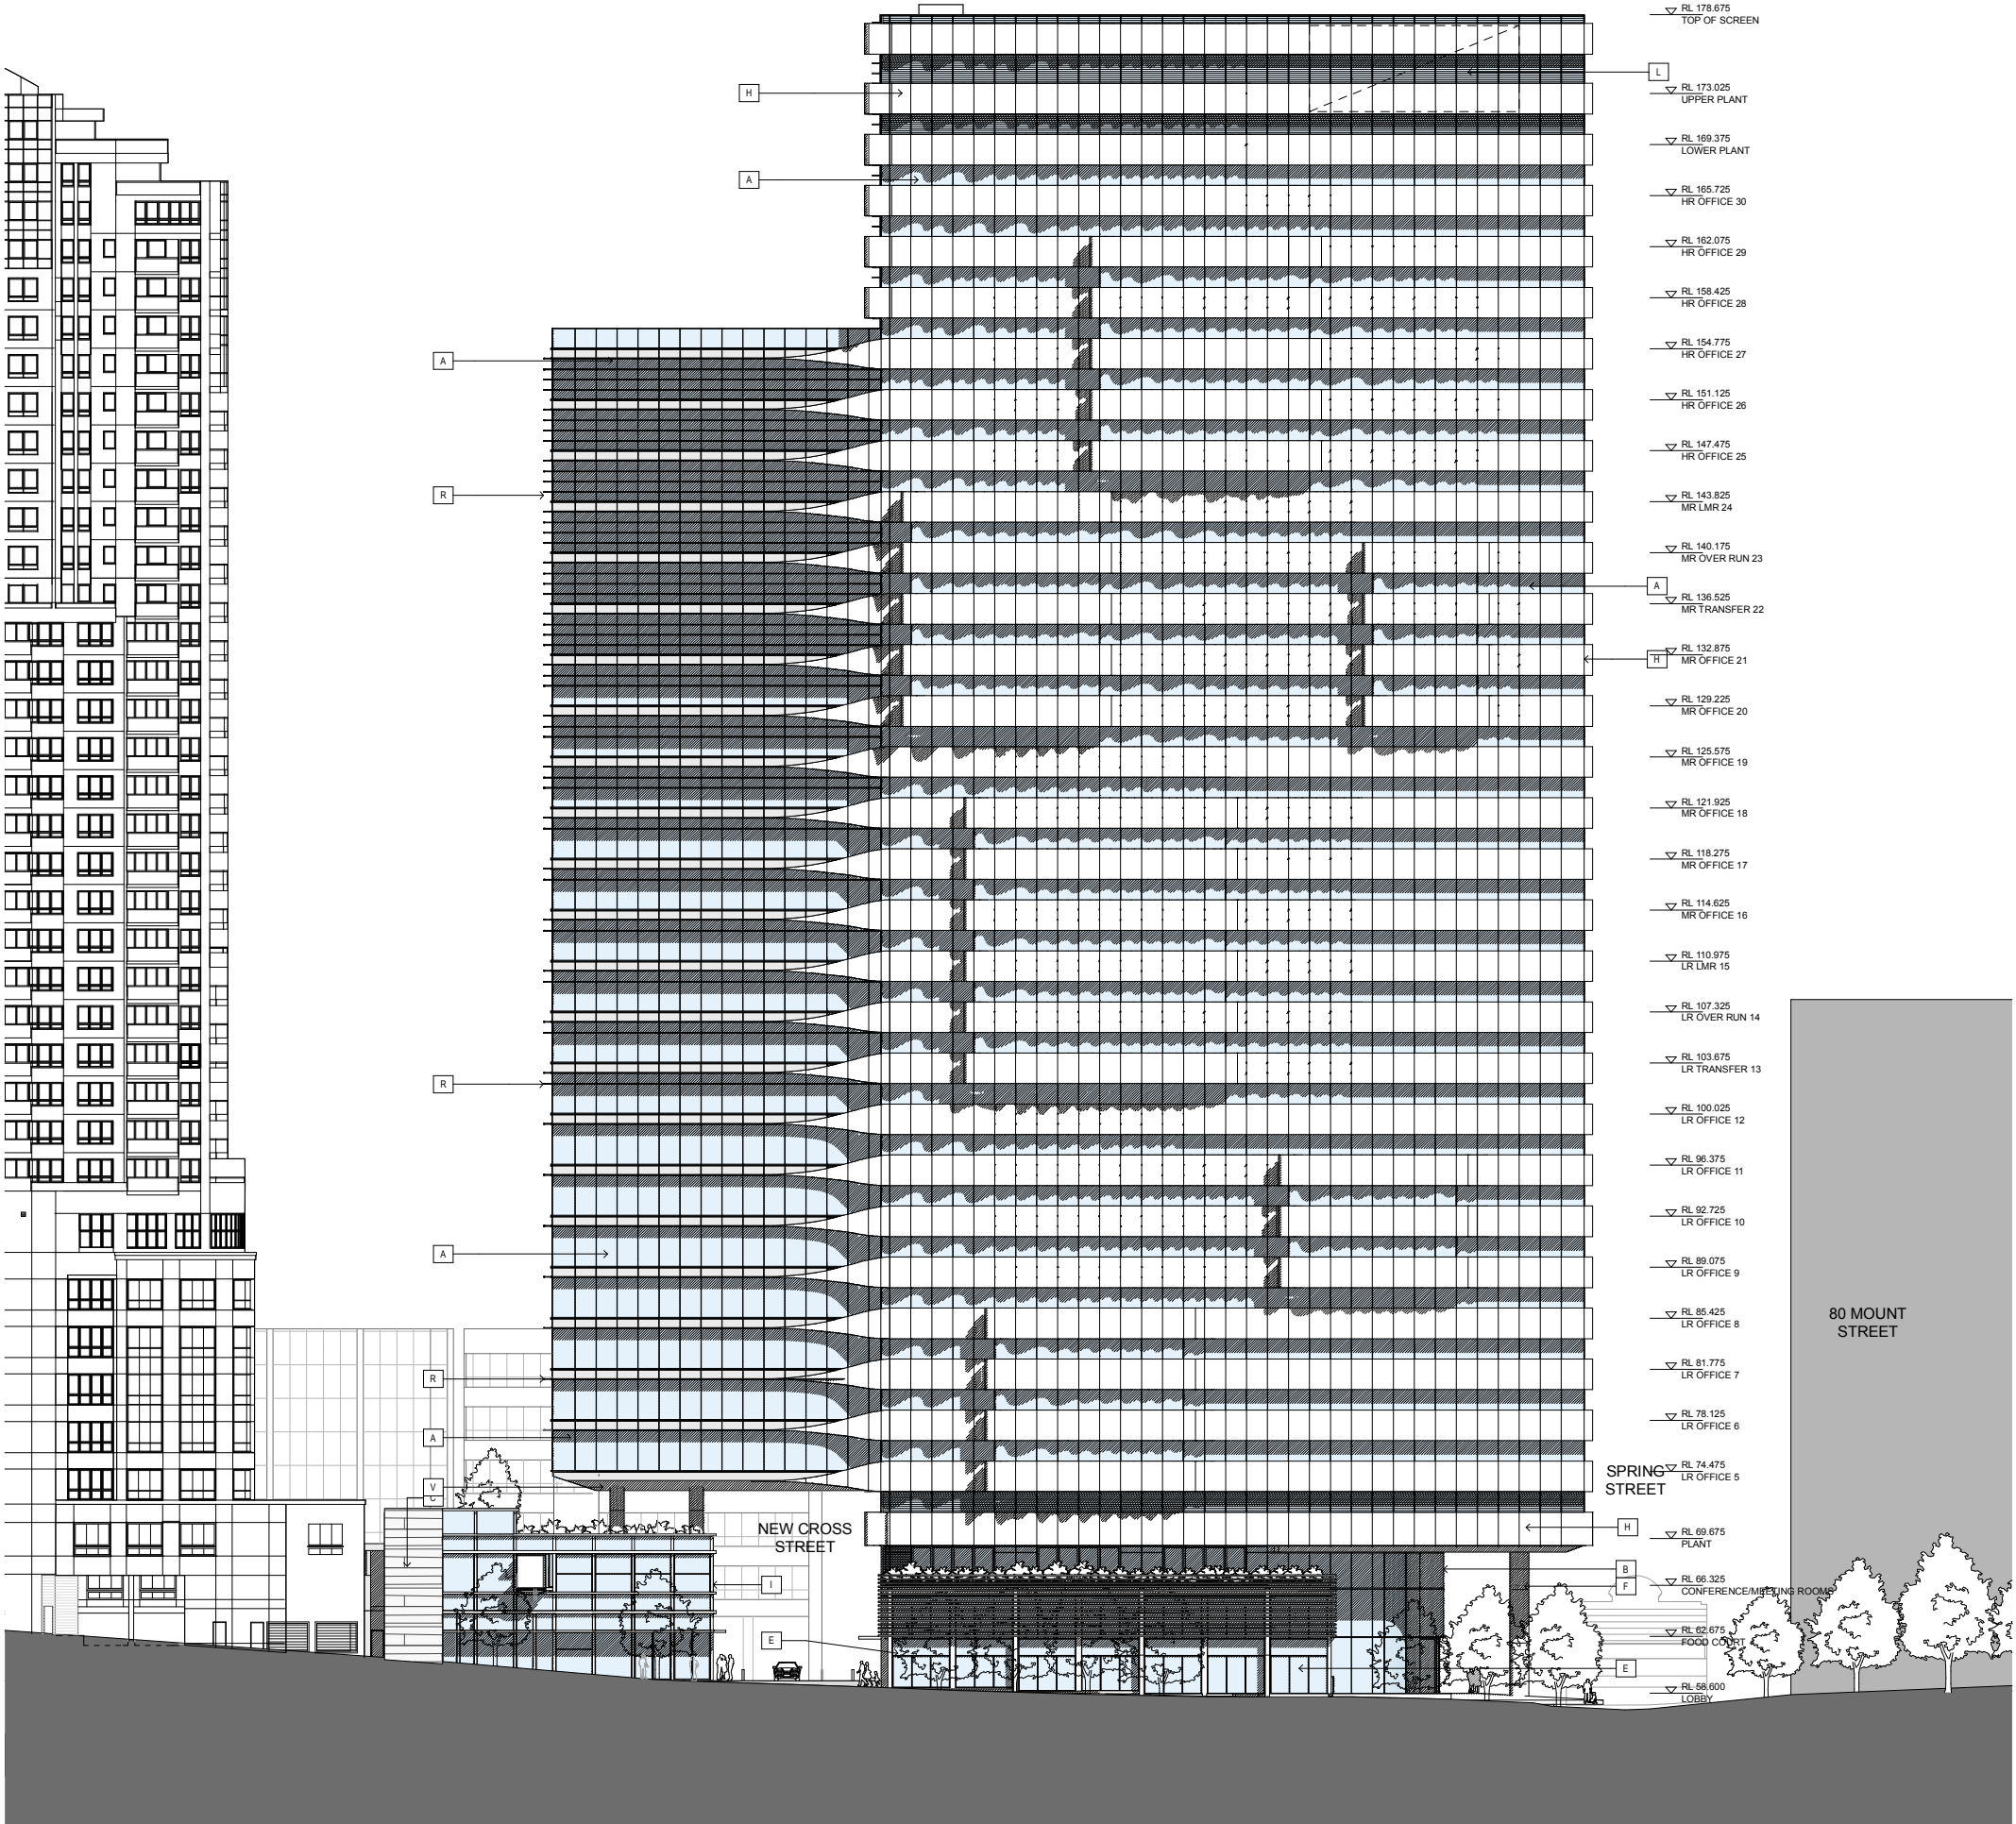

LEGEND		
A	-	DOUBLE GLAZED FACADE
B	-	CURVED GLASS FACADE
C	-	STONE CLADDING
D	-	PRECAST WHITE FINISHED CONCRETE PANELS
E	-	FRAMELESS SHOPFRONT GLAZING WITH BI-FOLD DOORS
F	-	CLASS 1 CONCRETE
G	-	FRAMELESS GLASS WITH STAINLESS STEEL SUPPORTS
H	-	PERFORATED MESH SUNSCREEN NATURAL ANODISED FINISH
I	-	HARDWOOD TIMBER FRAMED GLASS SHOPFRONT
J	-	LARGE FORMAT GLAZED CERAMIC TILES
K	-	INDICATIVE ARTWORK
L	-	INDICATIVE SIGNAGE ZONE SUBJECT TO FUTURE APPROVAL MAX 50% OF TOTAL AREA OF SIGNAGE ZONE
M	-	INTEGRATED GLASS ARTWORK
N	-	STAINLESS STEEL EXTRUSION
O	-	PRE-FINISHED METAL EXTRUSION
P	-	STAINLESS STEEL INSERT
R	-	PRE-FINISHED METAL LOUVERS
S	-	PRECAST CONCRETE PANELS WITH PATTERN
T	-	HORIZONTAL METAL SIDING PANELS
U	-	STAINLESS STEEL PANEL DOOR
V	-	PRE-FINISHED COMPOSITE REFLECTIVE METAL PANELS



E D C A C		09/07/10 10/08/10 09/10/09 29/05/09 09/04/09	SECTION 75W DOP FOR APPROVAL PPR EXHIBITION PART 3A SUBMISSION
No.	DATE	REVISION / ISSUE DETAILS	
CLIENT			
		EASTMARK HOLDINGS Pty. Ltd.	
5 ROGERS AVENUE HABERFIELD, NSW 2045		P: 02 9799 1542 F: 02 9954 4277	
ARCHITECTS			
RICE DAUBNEY ANALYSING CREATING AND IMPLEMENTING ARCHITECTURE			
110 WALKER STREET NORTH SYDNEY 2060 T: 02 9556 2686 F: 02 9559 3015 rd@ricedaubney.com.au www.ricedaubney.com.au the rice daubney group (trn) pt ltd - abn: 77 001 350 769 rice daubney trading trust - abn: 95 880 304 993			
PROJECT			
88 WALKER ST NORTH SYDNEY NSW 2060			
DRAWING TITLE			
COMMERCIAL WEST ELEVATION			
SCALE: 1:250 @ A1		DATE: SEPTEMBER 09	
PROJECT NUMBER: 07001		CHECKED: PR	
DRAWING NUMBER: DA 34		REVISION: E	
THIS DOCUMENT IS THE COPYRIGHT OF RICE DAUBNEY AND ITS ASSOCIATES. ALL INFORMATION ILLUSTRATED ON THIS DOCUMENT IS TO BE CHECKED AND VERIFIED ON SITE. IN THE EVENT OF DISCREPANCIES, REFER TO ARCHITECT PAPER TO COMMENCEMENT OF THE WORK. DO NOT SCALE DRAWINGS MANUALLY OR ELECTRONICALLY.			