

1 Denison Street

North Sydney NSW 2060

Drawing List - MOD 12

DA00.001	6	MP08-0238 MOD 12	Cover Sheet and Drawing List	NTS
DA01.000	6	MP08-0238 MOD 12	Site Plan	1:500 @ A1
DA02.0B5	6	MP08-0238 MOD 12	General Arrangement Plan	Basement 05 - Parking
DA02.0B4	6	MP08-0238 MOD 12	General Arrangement Plan	Basement 04 - Parking
DA02.0B3	6	MP08-0238 MOD 12	General Arrangement Plan	Basement 03 - Parking
DA02.0B2	6	MP08-0238 MOD 12	General Arrangement Plan	Basement 02 - Parking
DA02.0B1	6	MP08-0238 MOD 12	General Arrangement Plan	Basement 01 - Parking
DA02.0LG	6	MP08-0238 MOD 12	General Arrangement Plan	Lower Ground
DA03.000	6	MP08-0238 MOD 12	General Arrangement Plan	Ground Level
DA03.0MZ	6	MP08-0238 MOD 12	General Arrangement Plan	Mezzanine
DA03.001	6	MP08-0238 MOD 12	General Arrangement Plan	Level 01 - Commercial
DA03.002	6	MP08-0238 MOD 12	General Arrangement Plan	Level 02 - Commercial & Terrace
DA03.003	5	MP08-0238 MOD 10	General Arrangement Plan	Level 03 - Commercial
DA03.004	5	MP08-0238 MOD 10	General Arrangement Plan	Level 04 - Typical Low Rise
DA03.009	5	MP08-0238 MOD 10	General Arrangement Plan	Level 09 - Transfer Floor
DA03.010	5	MP08-0238 MOD 10	General Arrangement Plan	Level 10 - Plant
DA03.011	5	MP08-0238 MOD 10	General Arrangement Plan	Level 11 - Typical Midrise
DA03.022	5	MP08-0238 MOD 10	General Arrangement Plan	Level 22 - Transfer
DA03.024	5	MP08-0238 MOD 10	General Arrangement Plan	Level 24 - Typical High Rise
DA03.035	5	MP08-0238 MOD 10	General Arrangement Plan	Level 35 - High Rise Upper
DA03.036	5	MP08-0238 MOD 10	General Arrangement Plan	Level 36 - Plant & Overrun
DA03.037	5	MP08-0238 MOD 10	General Arrangement Plan	Level 37 - Upper Plant
DA03.038	5	MP08-0238 MOD 10	General Arrangement Plan	Roof Level
DA07.101	6	MP08-0238 MOD 12	Building Elevation	North
DA07.102	6	MP08-0238 MOD 12	Building Elevation	East
DA07.103	6	MP08-0238 MOD 12	Building Elevation	South
DA07.104	6	MP08-0238 MOD 12	Building Elevation	West
DA07.202	6	MP08-0238 MOD 12	Detailed Street Elevation	Little Spring Street
DA07.203	6	MP08-0238 MOD 12	Detailed Street Elevation	Spring Street
DA07.204	6	MP08-0238 MOD 12	Detailed Street Elevation	Denison Street
DA07.205	5	MP08-0238 MOD 10	Building Elevation	External Lighting
DA08.101	6	MP08-0238 MOD 12	Building Section	A-A
DA08.102	6	MP08-0238 MOD 12	Building Section	B-B
DA09.001	6	MP08-0238 MOD 12	GFA Diagrams	Sheet 1 of 4
DA09.002	6	MP08-0238 MOD 12	GFA Diagrams	Sheet 2 of 4
DA09.003	6	MP08-0238 MOD 12	GFA Diagrams	Sheet 3 of 4
DA09.004	6	MP08-0238 MOD 12	GFA Diagrams	Sheet 4 of 4
DA10.001	5	MP08-0238 MOD 10	Photomontage	View 1 of 2
DA10.002	5	MP08-0238 MOD 10	Photomontage	View 2 of 2



Client



6	13.02.19	MP08-0238 MOD 12	JL	AD
5	09.05.18	MP08-0238 MOD 10	MDJ	AD
4	08.12.17	MP08-0238 MOD 8	MDJ	AD
3	05.06.17	MP08-0238 MOD 8	MDJ	AD
2	01.03.17	MP08-0238 MOD 7	MDJ	AD
1	11.11.16	MP08-0238 MOD 7	WH	JF
Revision	Date	Description	Initial	Checked

1 Denison Street North Sydney, NSW 2060

Cover Sheet and Drawing List

Check all dimensions and site conditions prior to commencement of any work, the purchase or ordering of any materials, fittings, plant, services or equipment and the preparation of shop drawings and or the fabrication of any components.
Do not scale drawings - refer to figured dimensions only. Any discrepancies shall immediately be referred to the architect for clarification.
All drawings may not be reproduced or distributed without prior permission from the architect.


Scale	@ A1
Drawn	MDJ
Checked	AD
Project no.	s12055
Status	Draft
Plot Date	13/02/2019 12:39:07 PM
BIM	1DENISON_BS_ARCH
Drawing no.	DA00.001
Revision	6

Melbourne 1 Nicholson Street
Melbourne VIC 3000 Australia
T 03 8664 6200 F 03 8664 6300
email mel@batesmart.com.au
http://www.batesmart.com.au

Sydney 43 Brisbane Street
Surry Hills NSW 2010 Australia
T 02 8354 5100 F 02 8354 5199
email syd@batesmart.com.au
http://www.batesmart.com.au

Bates Smart Pty Ltd ABN 70 004 999 400


BATESSMART

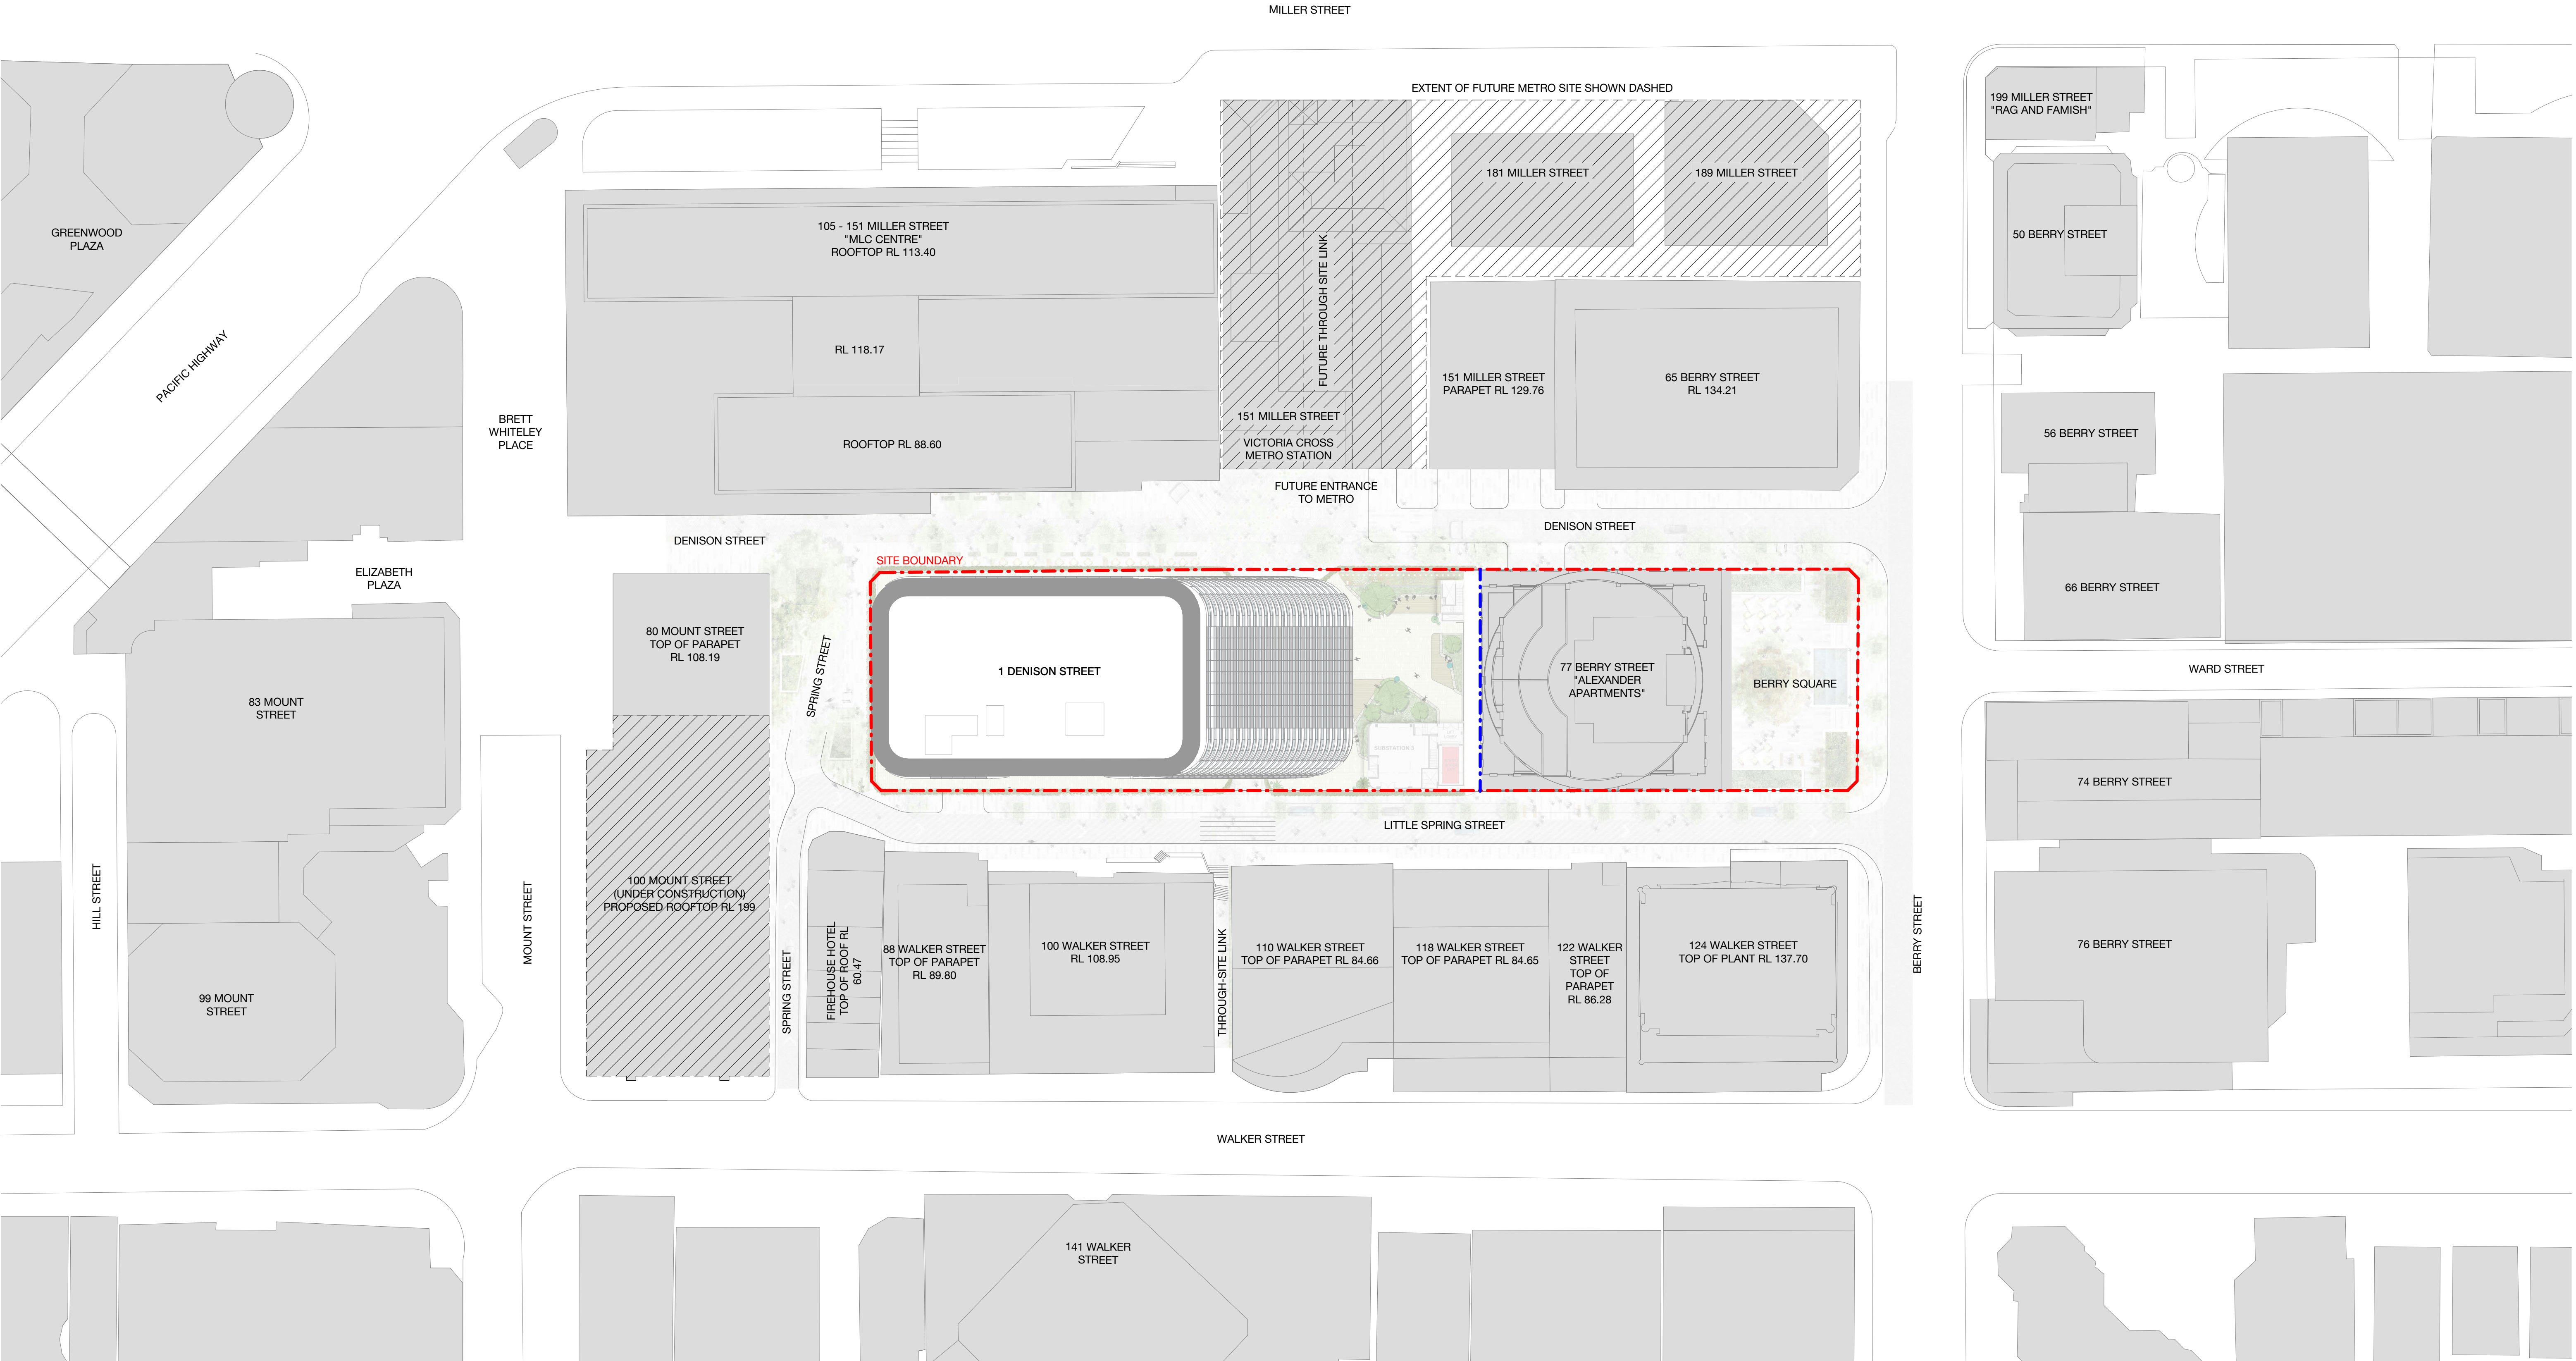

Client



6	13.02.19	MP08-0238 MOD 12	JL	AD
5	09.05.18	MP08-0238 MOD 10	MDJ	AD
4	08.12.17	MP08-0238 MOD 8	MDJ	AD
3	05.05.17	MP08-0238 MOD 8	MDJ	AD
2	01.03.17	MP08-0238 MOD 7	MDJ	AD
1	11.11.16	MP08-0238 MOD 7	WH	JF
Revision	Date	Description	Initial	Checked

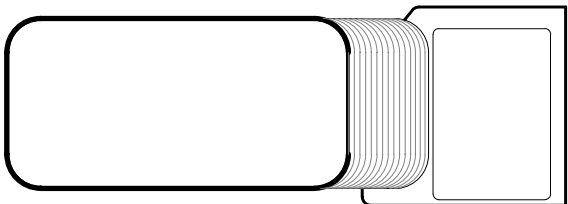

1 Denison Street
North Sydney, NSW 2060
Site Plan



Check all dimensions and site conditions prior to commencement of any work, the purchase or ordering of any materials, fittings, plant, services or equipment and the preparation of shop drawings and or the fabrication of any components.
Do not scale drawings - refer to figured dimensions only. Any discrepancies shall immediately be referred to the architect for clarification.
All drawings may not be reproduced or distributed without prior permission from the architect.


Scale	1 : 500	@ A1
Drawn	MDJ	Checked AD
Project no.	s12055	
Status	Draft	
Plot Date	13/02/2019 12:44:39 PM	
BIM	1DENISON_BS_ARCH	
Drawing no.	DA01.000	Revision 6

Melbourne 1 Nicholson Street
Melbourne VIC 3000 Australia
T 03 8664 6200 F 03 8664 6300
email mel@batesmart.com.au
http://www.batesmart.com.au

Sydney 43 Brisbane Street
Surry Hills NSW 2010 Australia
T 02 8354 5100 F 02 8354 5199
email syd@batesmart.com.au
http://www.batesmart.com.au

Bates Smart Pty Ltd ABN 70 004 999 400

BATESSMART™

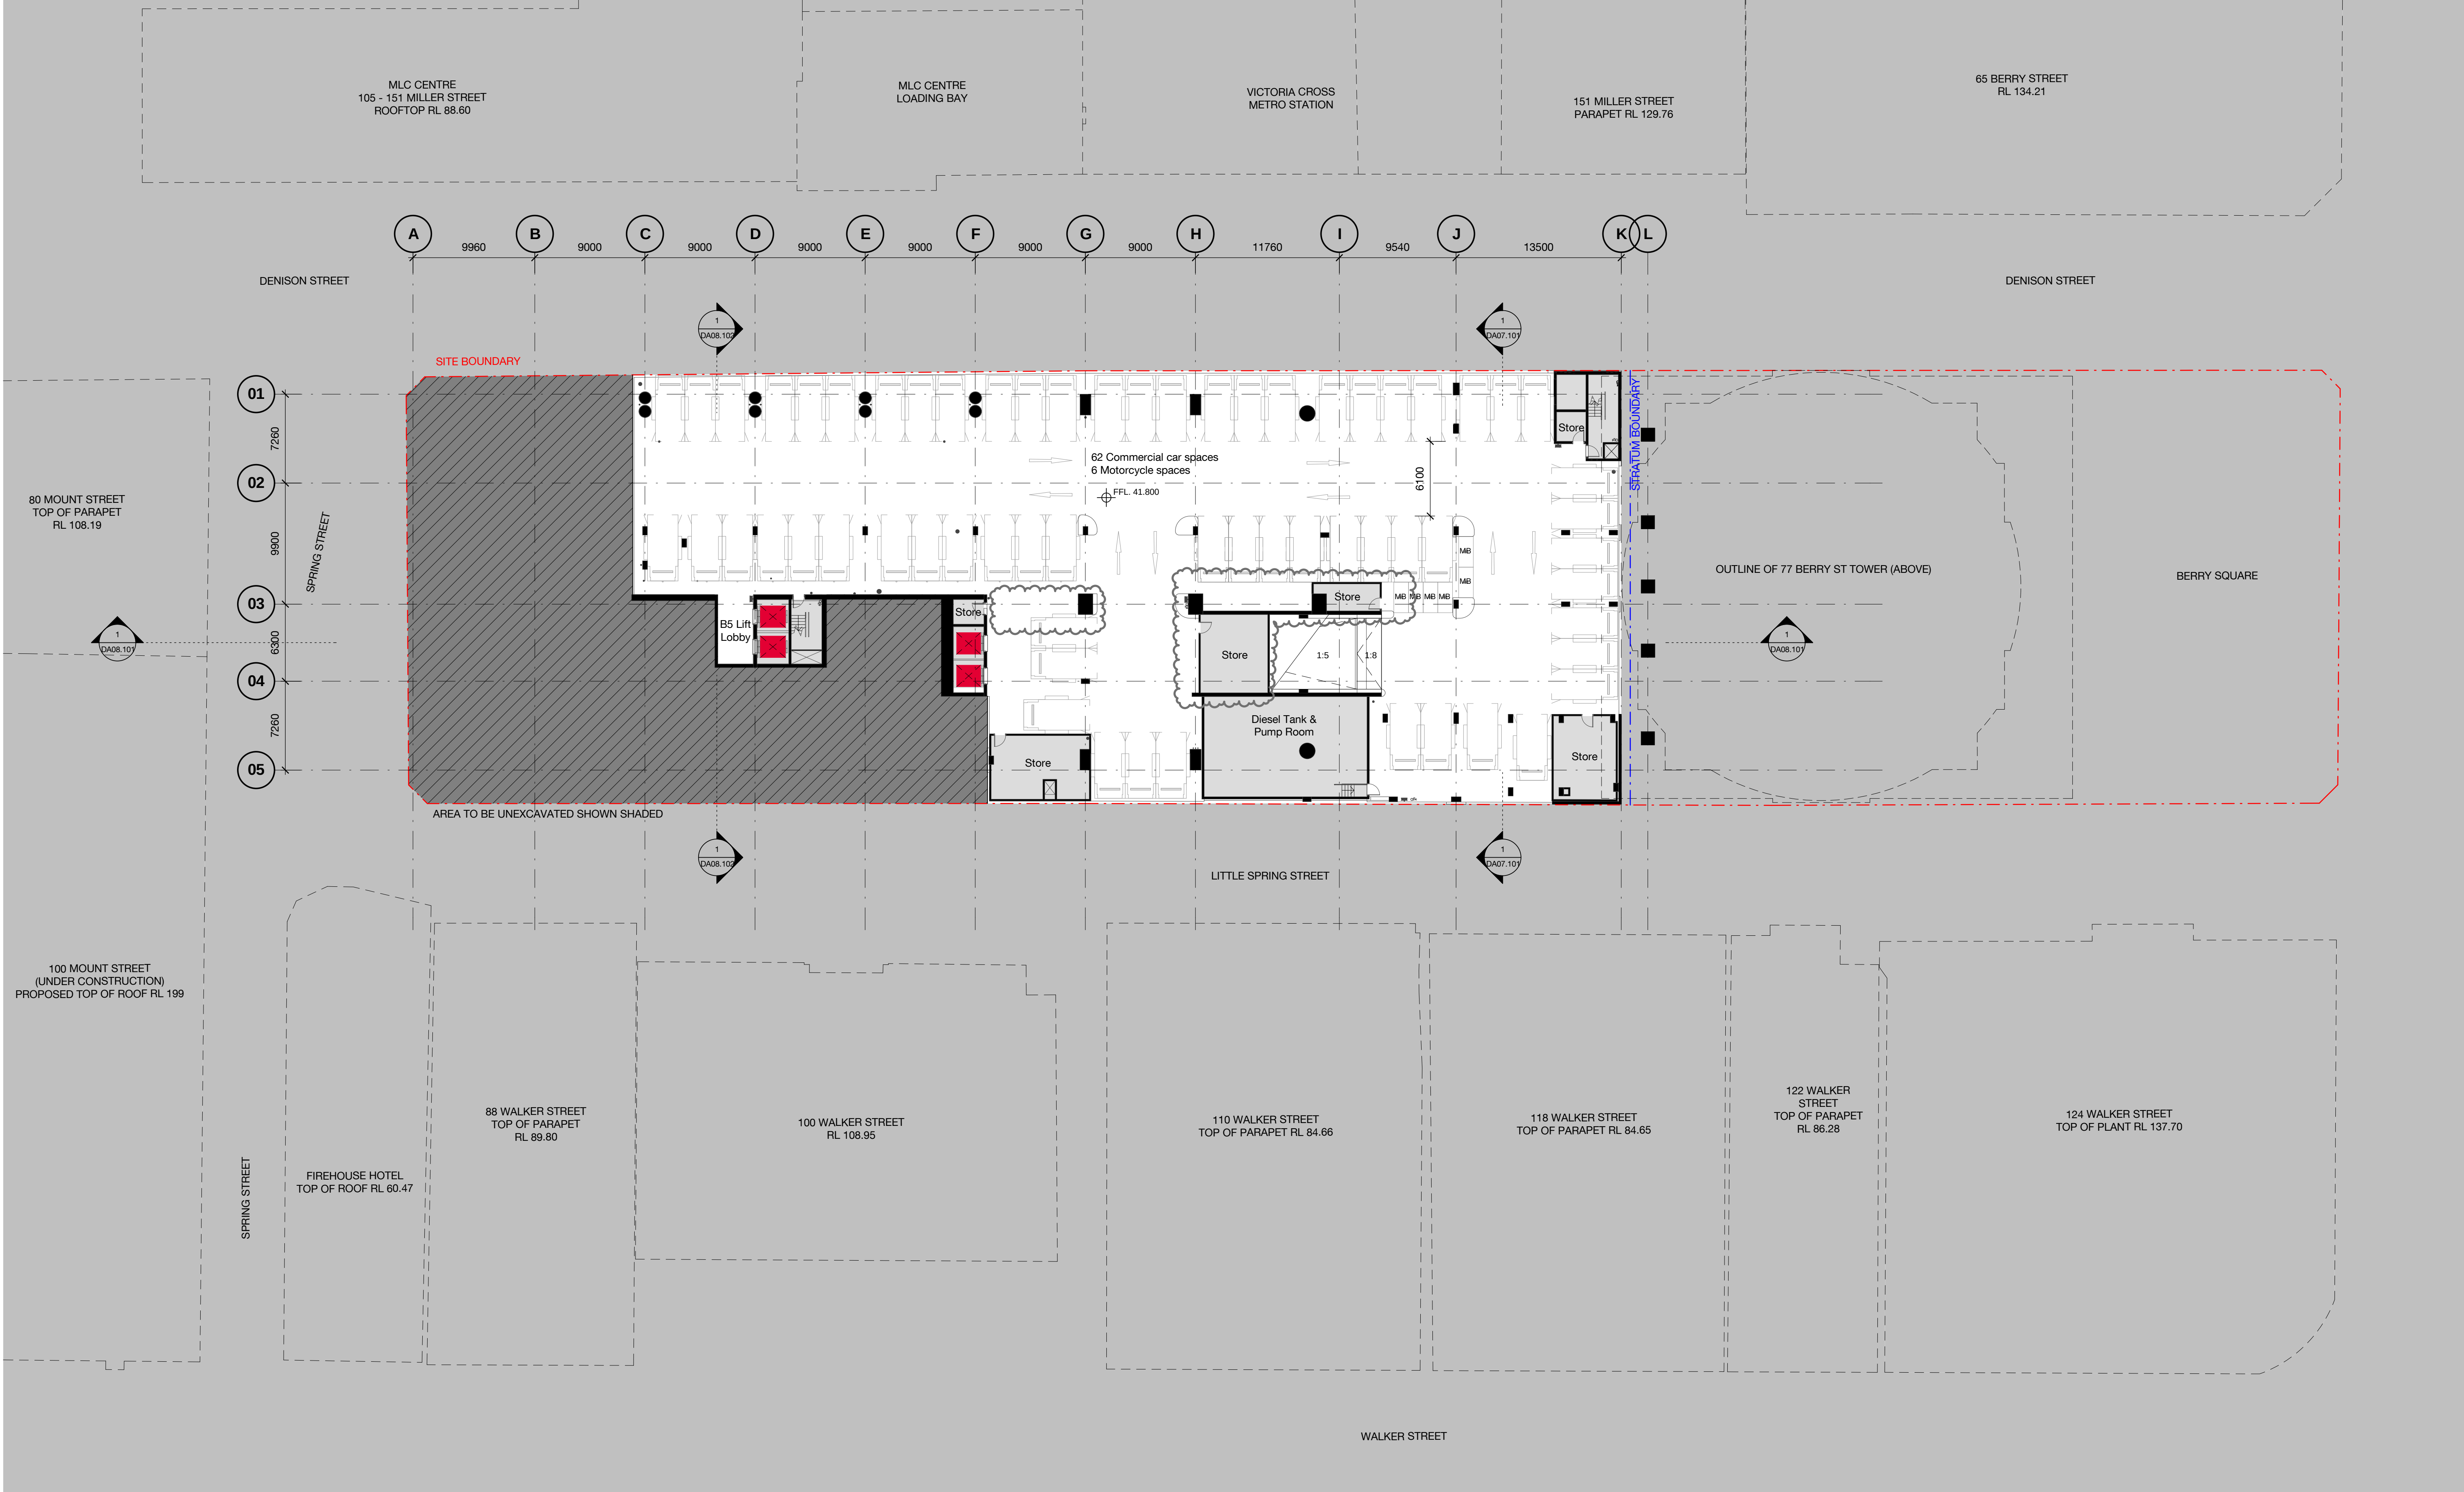

Client




CARPARKING KEY

C - COURIER
L - LOADING (MAIN TENANCY)
R - RETAIL
S - CAR SHARE
P - PUBLIC

6	13.02.19	MP08-0238 MOD 12	JL	AD
5	09.05.18	MP08-0238 MOD 10	MDJ	AD
4	08.12.17	MP08-0238 MOD 8	MDJ	AD
3	05.05.17	MP08-0238 MOD 8	MDJ	AD
2	01.03.17	MP08-0238 MOD 7	MDJ	AD
1	11.11.16	MP08-0238 MOD 7	WH	JF
Revision	Date	Description	Initial	Checked


B5

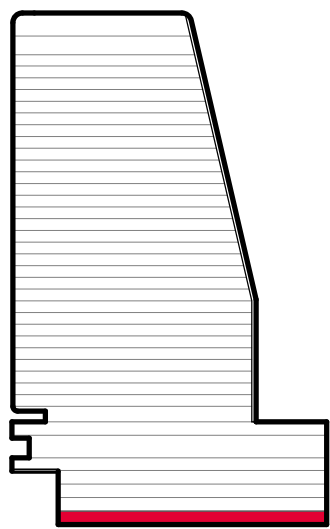

1 Denison Street
North Sydney, NSW 2060

General Arrangement Plan
Basement 05 - Parking

Check all dimensions and site conditions prior to commencement of any work, the purchase or ordering of any materials, fittings, plant, services or equipment and the preparation of shop drawings and or the fabrication of any components.
Do not scale drawings - refer to figured dimensions only. Any discrepancies shall immediately be referred to the architect for clarification.
All drawings may not be reproduced or distributed without prior permission from the architect.

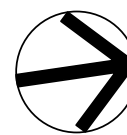


Scale	1 : 250	@ A1
Drawn	MDJ	Checked AD
Project no.	s12055	
Status	Draft	
Plot Date	13/02/2019 12:48:45 PM	
BIM	1DENISON_BS_ARCH	
Drawing no.	DA02.0B5	Revision 6

Melbourne 1 Nicholson Street
Melbourne VIC 3000 Australia
T 03 8664 6200 F 03 8664 6300
email mel@batesmart.com.au
http://www.batesmart.com.au

Sydney 43 Brisbane Street
Surry Hills NSW 2010 Australia
T 02 8354 5100 F 02 8354 5199
email syd@batesmart.com.au
http://www.batesmart.com.au

Bates Smart Pty Ltd ABN 70 004 999 400

BATESSMART

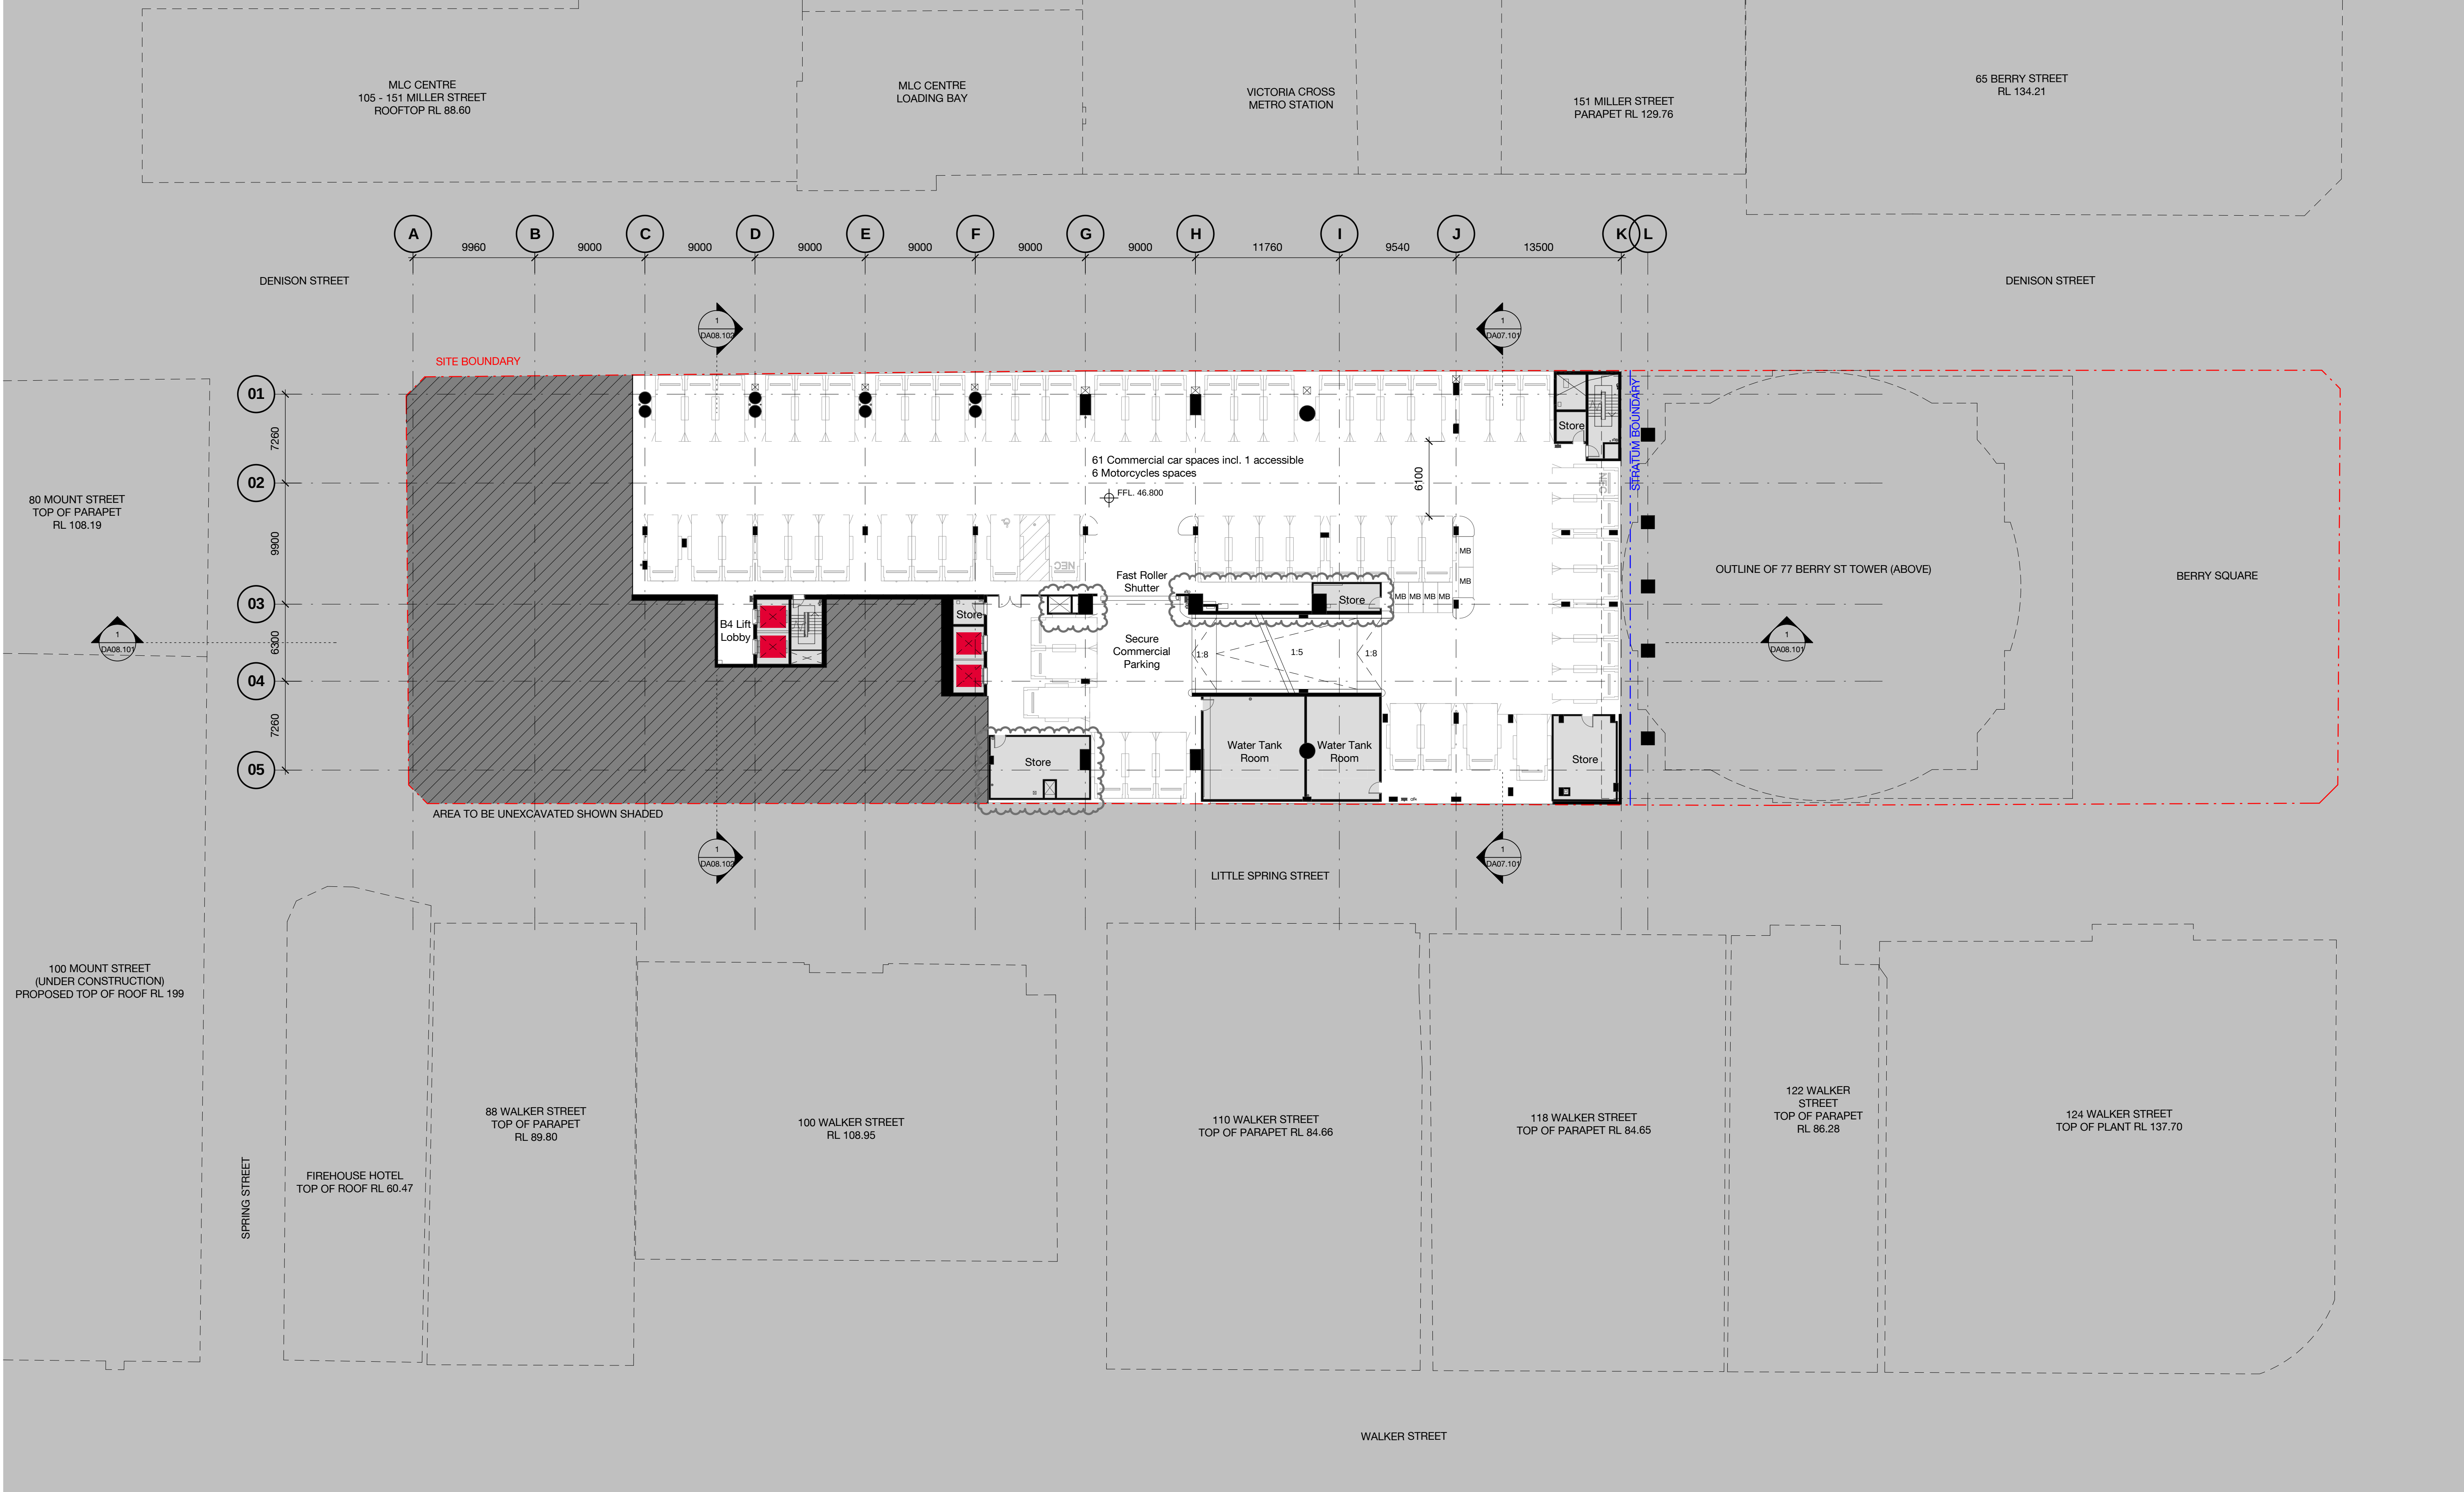

Client




CARPARKING KEY

C - COURIER
L - LOADING (MAIN TENANCY)
R - RETAIL
S - CAR SHARE
P - PUBLIC

Revision	Date	Description	Initial	Checked
6	13.02.19	MP08-0238 MOD 12	JL	AD
5	09.05.18	MP08-0238 MOD 10	MDJ	AD
4	08.12.17	MP08-0238 MOD 8	MDJ	AD
3	05.05.17	MP08-0238 MOD 8	MDJ	AD
2	01.03.17	MP08-0238 MOD 7	MDJ	AD
1	11.11.16	MP08-0238 MOD 7	WH	JF


B4

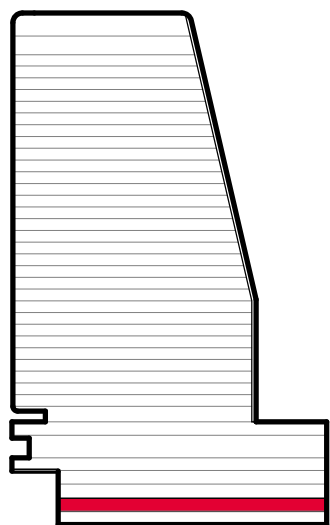

1 Denison Street
North Sydney, NSW 2060

General Arrangement Plan
Basement 04 - Parking

Check all dimensions and site conditions prior to commencement of any work, the purchase or ordering of any materials, fittings, plant, services or equipment and the preparation of shop drawings and or the fabrication of any components.
Do not scale drawings - refer to figured dimensions only. Any discrepancies shall immediately be referred to the architect for clarification.
All drawings may not be reproduced or distributed without prior permission from the architect.

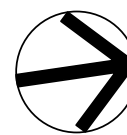


Scale	1 : 250	@ A1
Drawn	MDJ	Checked AD
Project no.	s12055	
Status	Draft	
Plot Date	13/02/2019 12:48:06 PM	
BIM	1DENISON_BS_ARCH	
Drawing no.	DA02.0B4	Revision 6

Melbourne 1 Nicholson Street
Melbourne VIC 3000 Australia
T 03 8664 6200 F 03 8664 6300
email mel@batesmart.com.au
http://www.batesmart.com.au

Sydney 43 Brisbane Street
Surry Hills NSW 2010 Australia
T 02 8354 5100 F 02 8354 5199
email syd@batesmart.com.au
http://www.batesmart.com.au

Bates Smart Pty Ltd ABN 70 004 999 400

BATESSMART

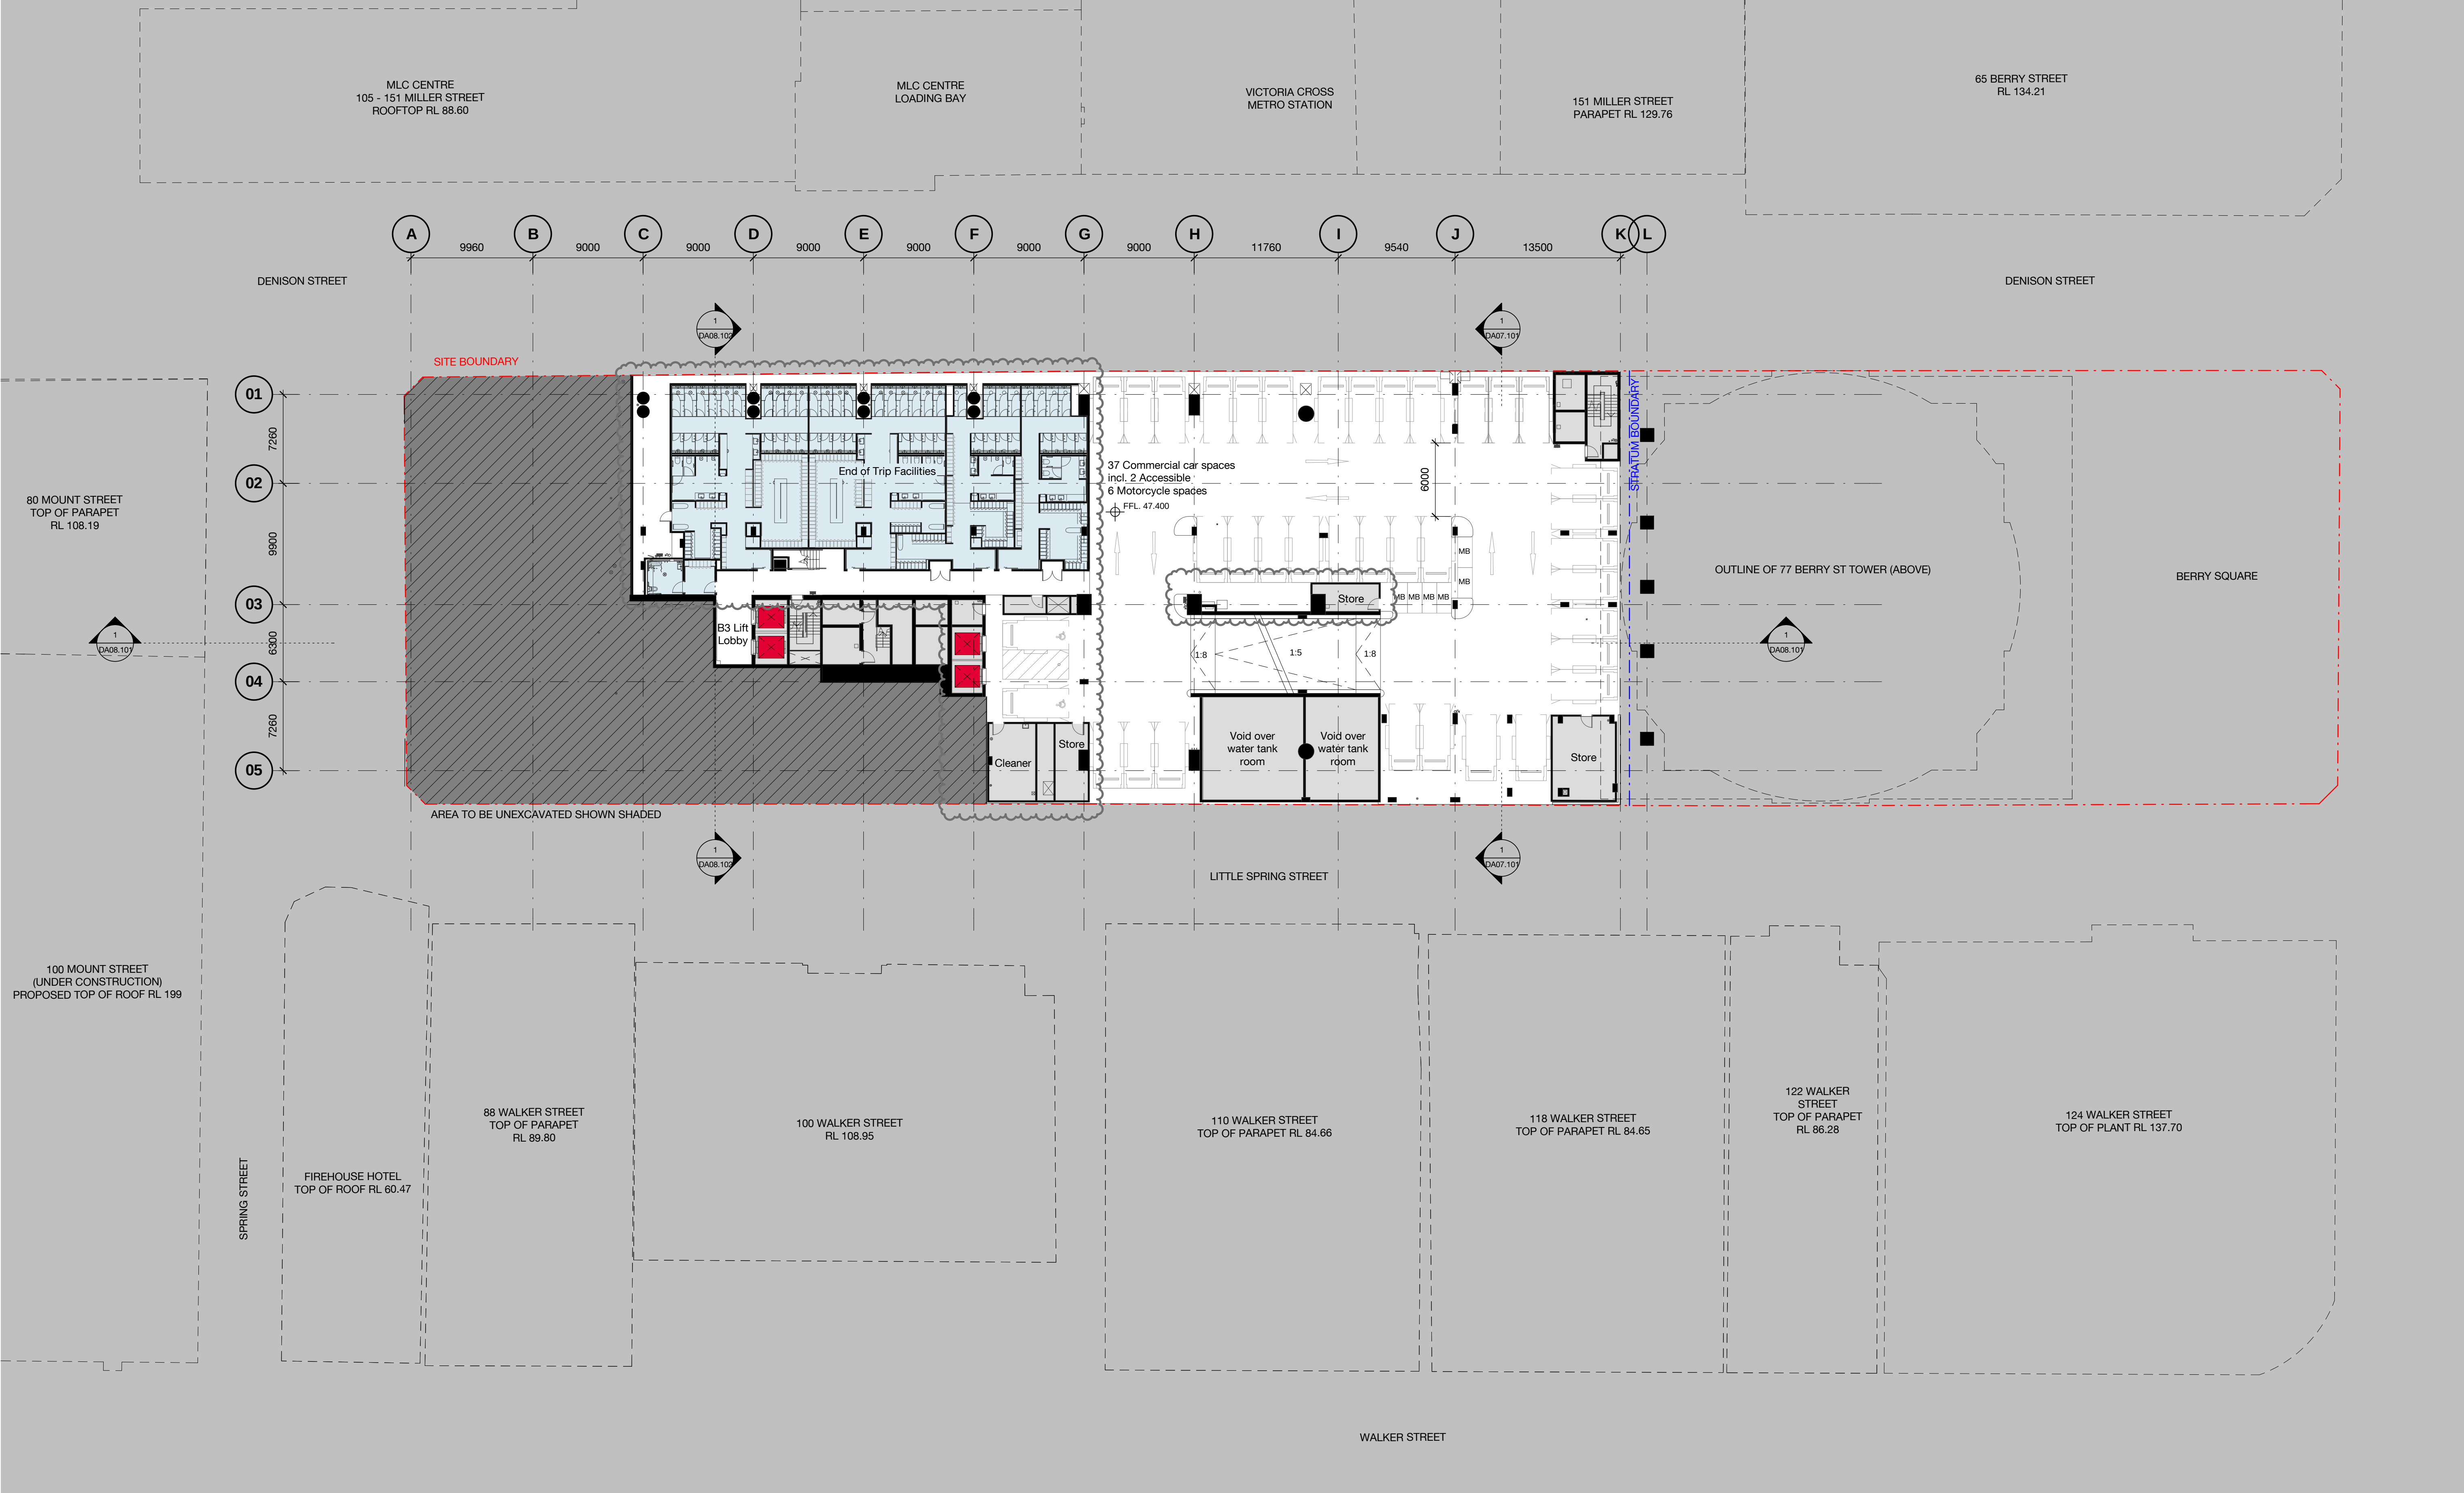

Client




CARPARKING KEY

C - COURIER
L - LOADING (MAIN TENANCY)
R - RETAIL
S - CAR SHARE
P - PUBLIC

6	13.02.19	MP08-0238 MOD 12	JL	AD
5	09.05.18	MP08-0238 MOD 10	MDJ	AD
4	08.12.17	MP08-0238 MOD 8	MDJ	AD
3	05.05.17	MP08-0238 MOD 8	MDJ	AD
2	01.03.17	MP08-0238 MOD 7	MDJ	AD
1	11.11.16	MP08-0238 MOD 7	WH	JF
Revision	Date	Description	Initial	Checked

B3

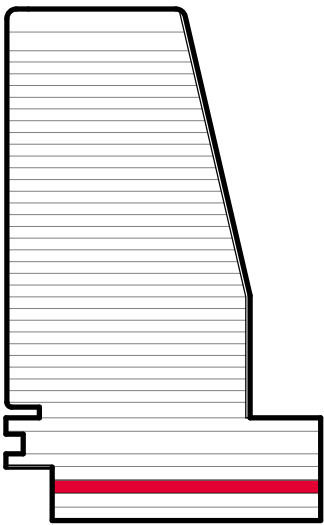

1 Denison Street
North Sydney, NSW 2060

General Arrangement Plan
Basement 03 - Parking

Check all dimensions and site conditions prior to commencement of any work, the purchase or ordering of any materials, fittings, plant, services or equipment and the preparation of shop drawings and or the fabrication of any components.
Do not scale drawings - refer to figured dimensions only. Any discrepancies shall immediately be referred to the architect for clarification.
All drawings may not be reproduced or distributed without prior permission from the architect.




Scale	1 : 250	@ A1
Drawn	MDJ	Checked AD
Project no.	s12055	
Status	Draft	
Plot Date	13/02/2019 12:47:30 PM	
BIM	1DENISON_BS_ARCH	
Drawing no.	DA02.0B3	Revision 6

Melbourne 1 Nicholson Street
Melbourne VIC 3000 Australia
T 03 8664 6200 F 03 8664 6300
email mel@batesmart.com.au
http://www.batesmart.com.au

Sydney 43 Brisbane Street
Surry Hills NSW 2010 Australia
T 02 8354 5100 F 02 8354 5199
email syd@batesmart.com.au
http://www.batesmart.com.au

Bates Smart Pty Ltd ABN 70 004 999 400

BATESSMART

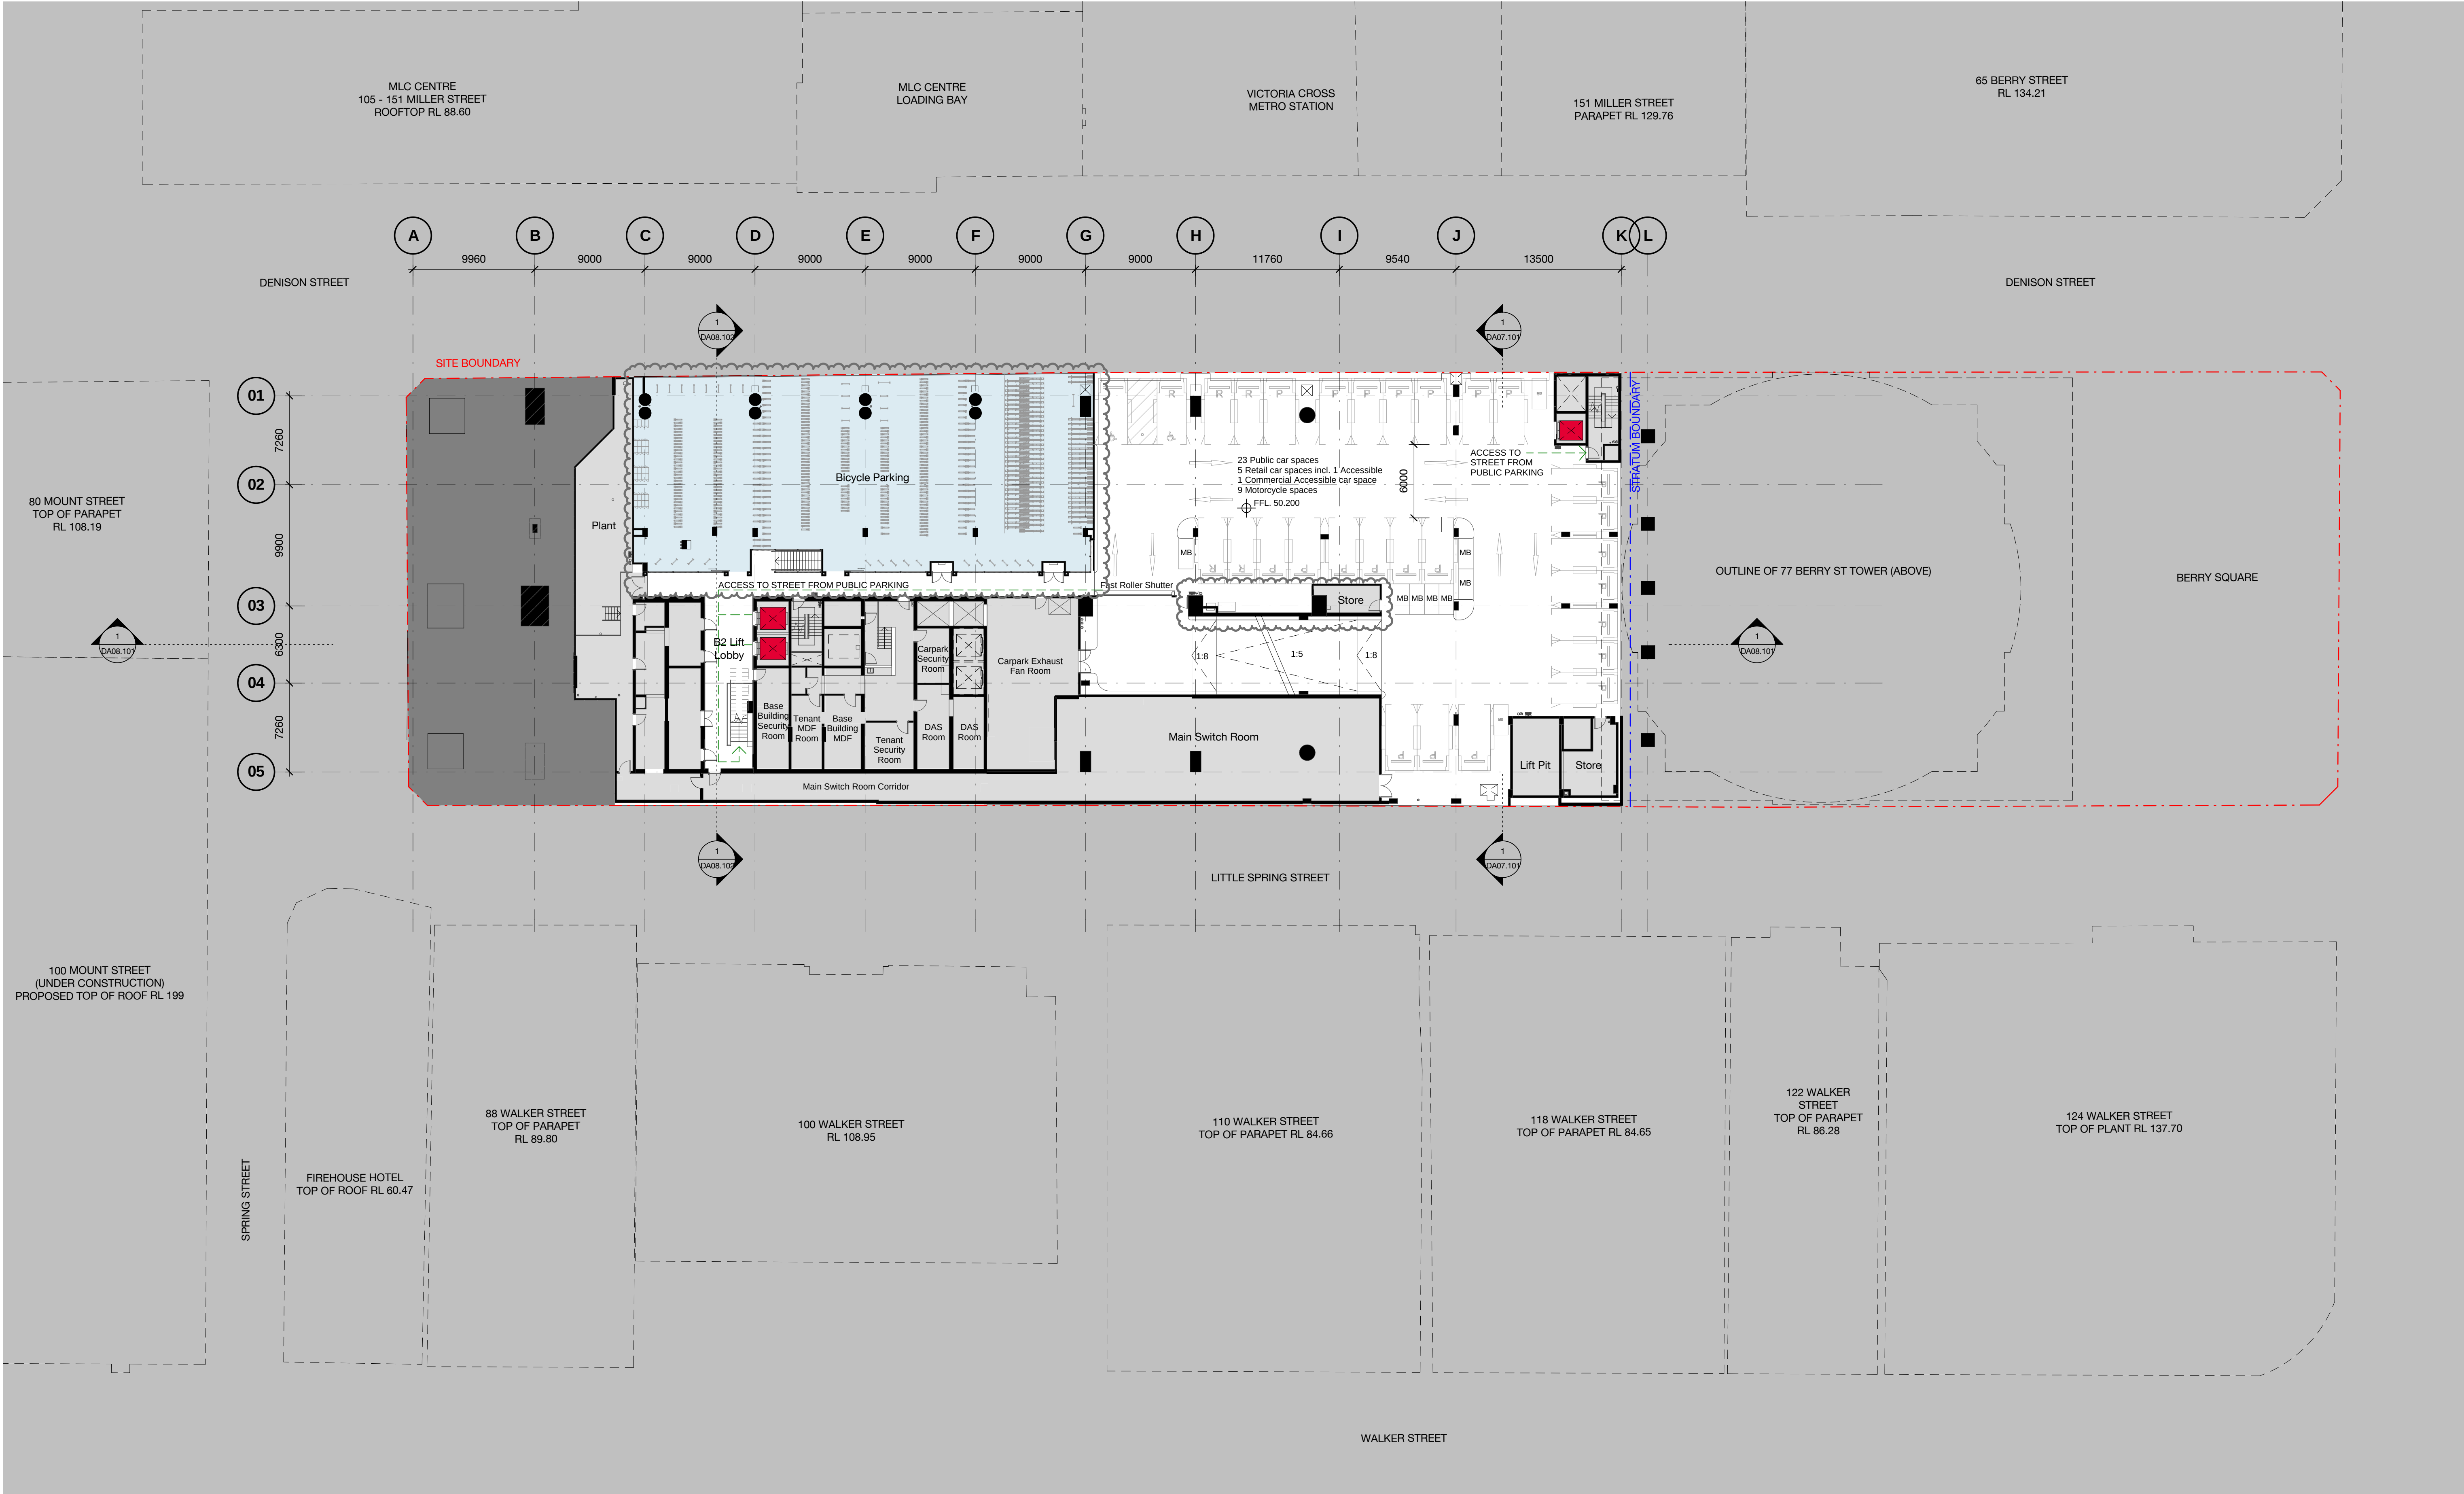

Client




CARPARKING KEY

C - COURIER
L - LOADING (MAIN TENANCY)
R - RETAIL
S - CAR SHARE
P - PUBLIC

6	13.02.19	MP08-0238 MOD 12	JL	AD
5	09.05.18	MP08-0238 MOD 10	MDJ	AD
4	08.12.17	MP08-0238 MOD 8	MDJ	AD
3	05.05.17	MP08-0238 MOD 8	MDJ	AD
2	01.03.17	MP08-0238 MOD 7	MDJ	AD
1	11.11.16	MP08-0238 MOD 7	WH	JF
Revision	Date	Description	Initial	Checked


B2

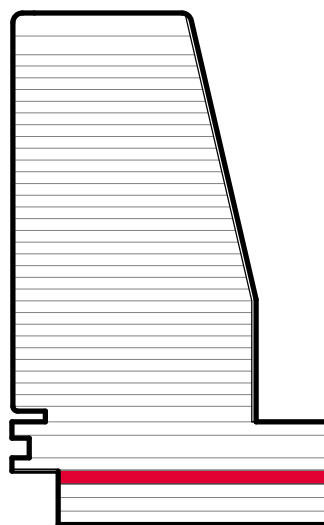

1 Denison Street
North Sydney, NSW 2060

General Arrangement Plan
Basement 02 - Parking

Check all dimensions and site conditions prior to commencement of any work, the purchase or ordering of any materials, fittings, plant, services or equipment and the preparation of shop drawings and or the fabrication of any components.
Do not scale drawings - refer to figured dimensions only. Any discrepancies shall immediately be referred to the architect for clarification.
All drawings may not be reproduced or distributed without prior permission from the architect.

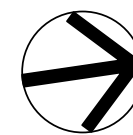


Scale	1 : 250	@ A1
Drawn	MDJ	Checked AD
Project no.	s12055	
Status	Draft	
Plot Date	13/02/2019 12:46:43 PM	
BIM	1DENISON_BS_ARCH	
Drawing no.	DA02.0B2	Revision 6

Melbourne 1 Nicholson Street
Melbourne VIC 3000 Australia
T 03 8664 6200 F 03 8664 6300
email mel@batesmart.com.au
http://www.batesmart.com.au

Sydney 43 Brisbane Street
Surry Hills NSW 2010 Australia
T 02 8354 5100 F 02 8354 5199
email syd@batesmart.com.au
http://www.batesmart.com.au

Bates Smart Pty Ltd ABN 70 004 999 400

BATESSMART

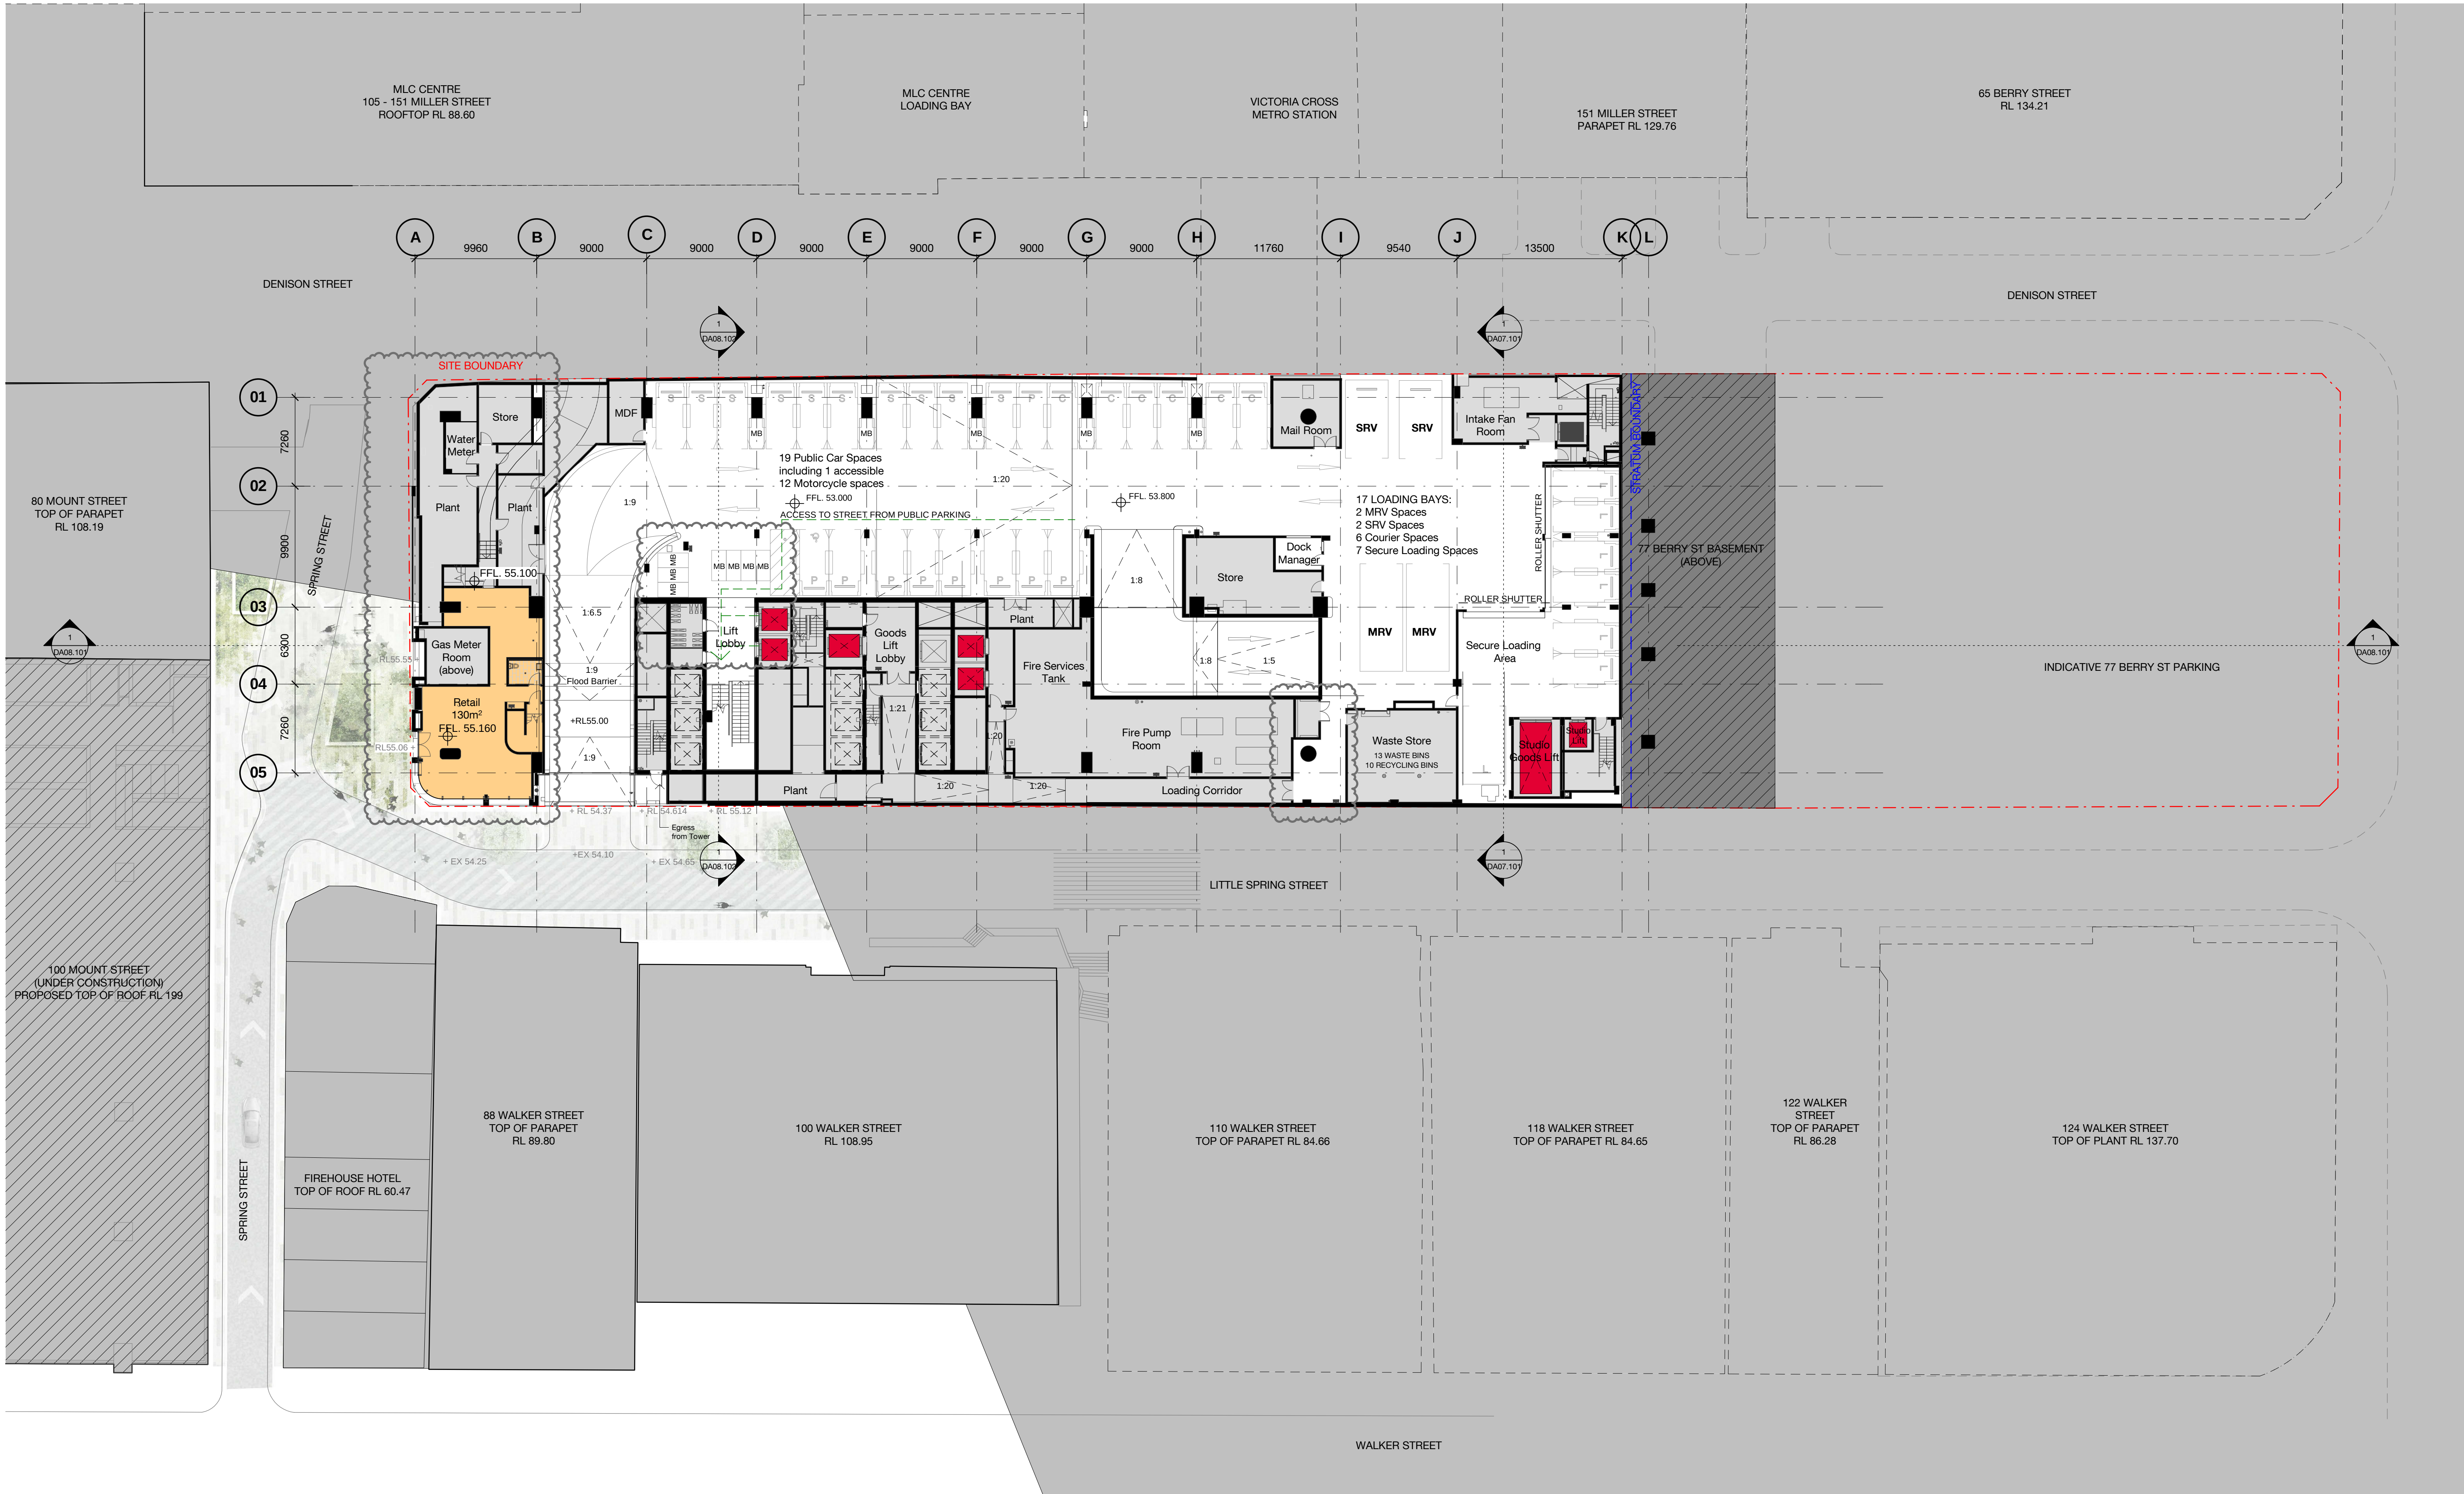

Client




CARPARKING KEY

C - COURIER
L - LOADING (MAIN TENANCY)
R - RETAIL
S - CAR SHARE
P - PUBLIC

6	13.02.19	MP08-0238 MOD 12	JL	AD
5	08.05.18	MP08-0238 MOD 10	MDJ	AD
4	08.12.17	MP08-0238 MOD 8	MDJ	AD
3	05.05.17	MP08-0238 MOD 8	MDJ	AD
2	01.03.17	MP08-0238 MOD 7	MDJ	AD
1	11.11.16	MP08-0238 MOD 7	WH	JF
Revision	Date	Description	Initial	Checked

B1

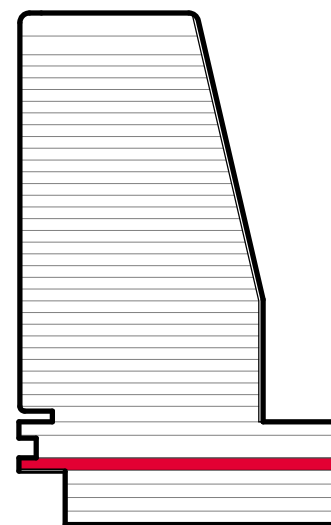

1 Denison Street North Sydney, NSW 2060

General Arrangement Plan Basement 01 - Parking

Check all dimensions and site conditions prior to commencement of any work, the purchase or ordering of any materials, fittings, plant, services or equipment and the preparation of shop drawings and or the fabrication of any components.
Do not scale drawings - refer to figured dimensions only. Any discrepancies shall immediately be referred to the architect for clarification.
All drawings may not be reproduced or distributed without prior permission from the architect.




Scale	1 : 250	@ A1
Drawn	MDJ	Checked AD
Project no.	s12055	
Status	Draft	
Plot Date	13/02/2019 12:45:47 PM	
BIM	1DENISON_BS_ARCH	
Drawing no.	DA02.0B1	Revision
		6

Melbourne 1 Nicholson Street
Melbourne VIC 3000 Australia
T 03 8664 6200 F 03 8664 6300
email mel@batesmart.com.au
http://www.batesmart.com.au

Sydney 43 Brisbane Street
Surry Hills NSW 2010 Australia
T 02 8354 5100 F 02 8354 5199
email syd@batesmart.com.au
http://www.batesmart.com.au

Bates Smart Pty Ltd ABN 70 004 999 400

BATESSMART

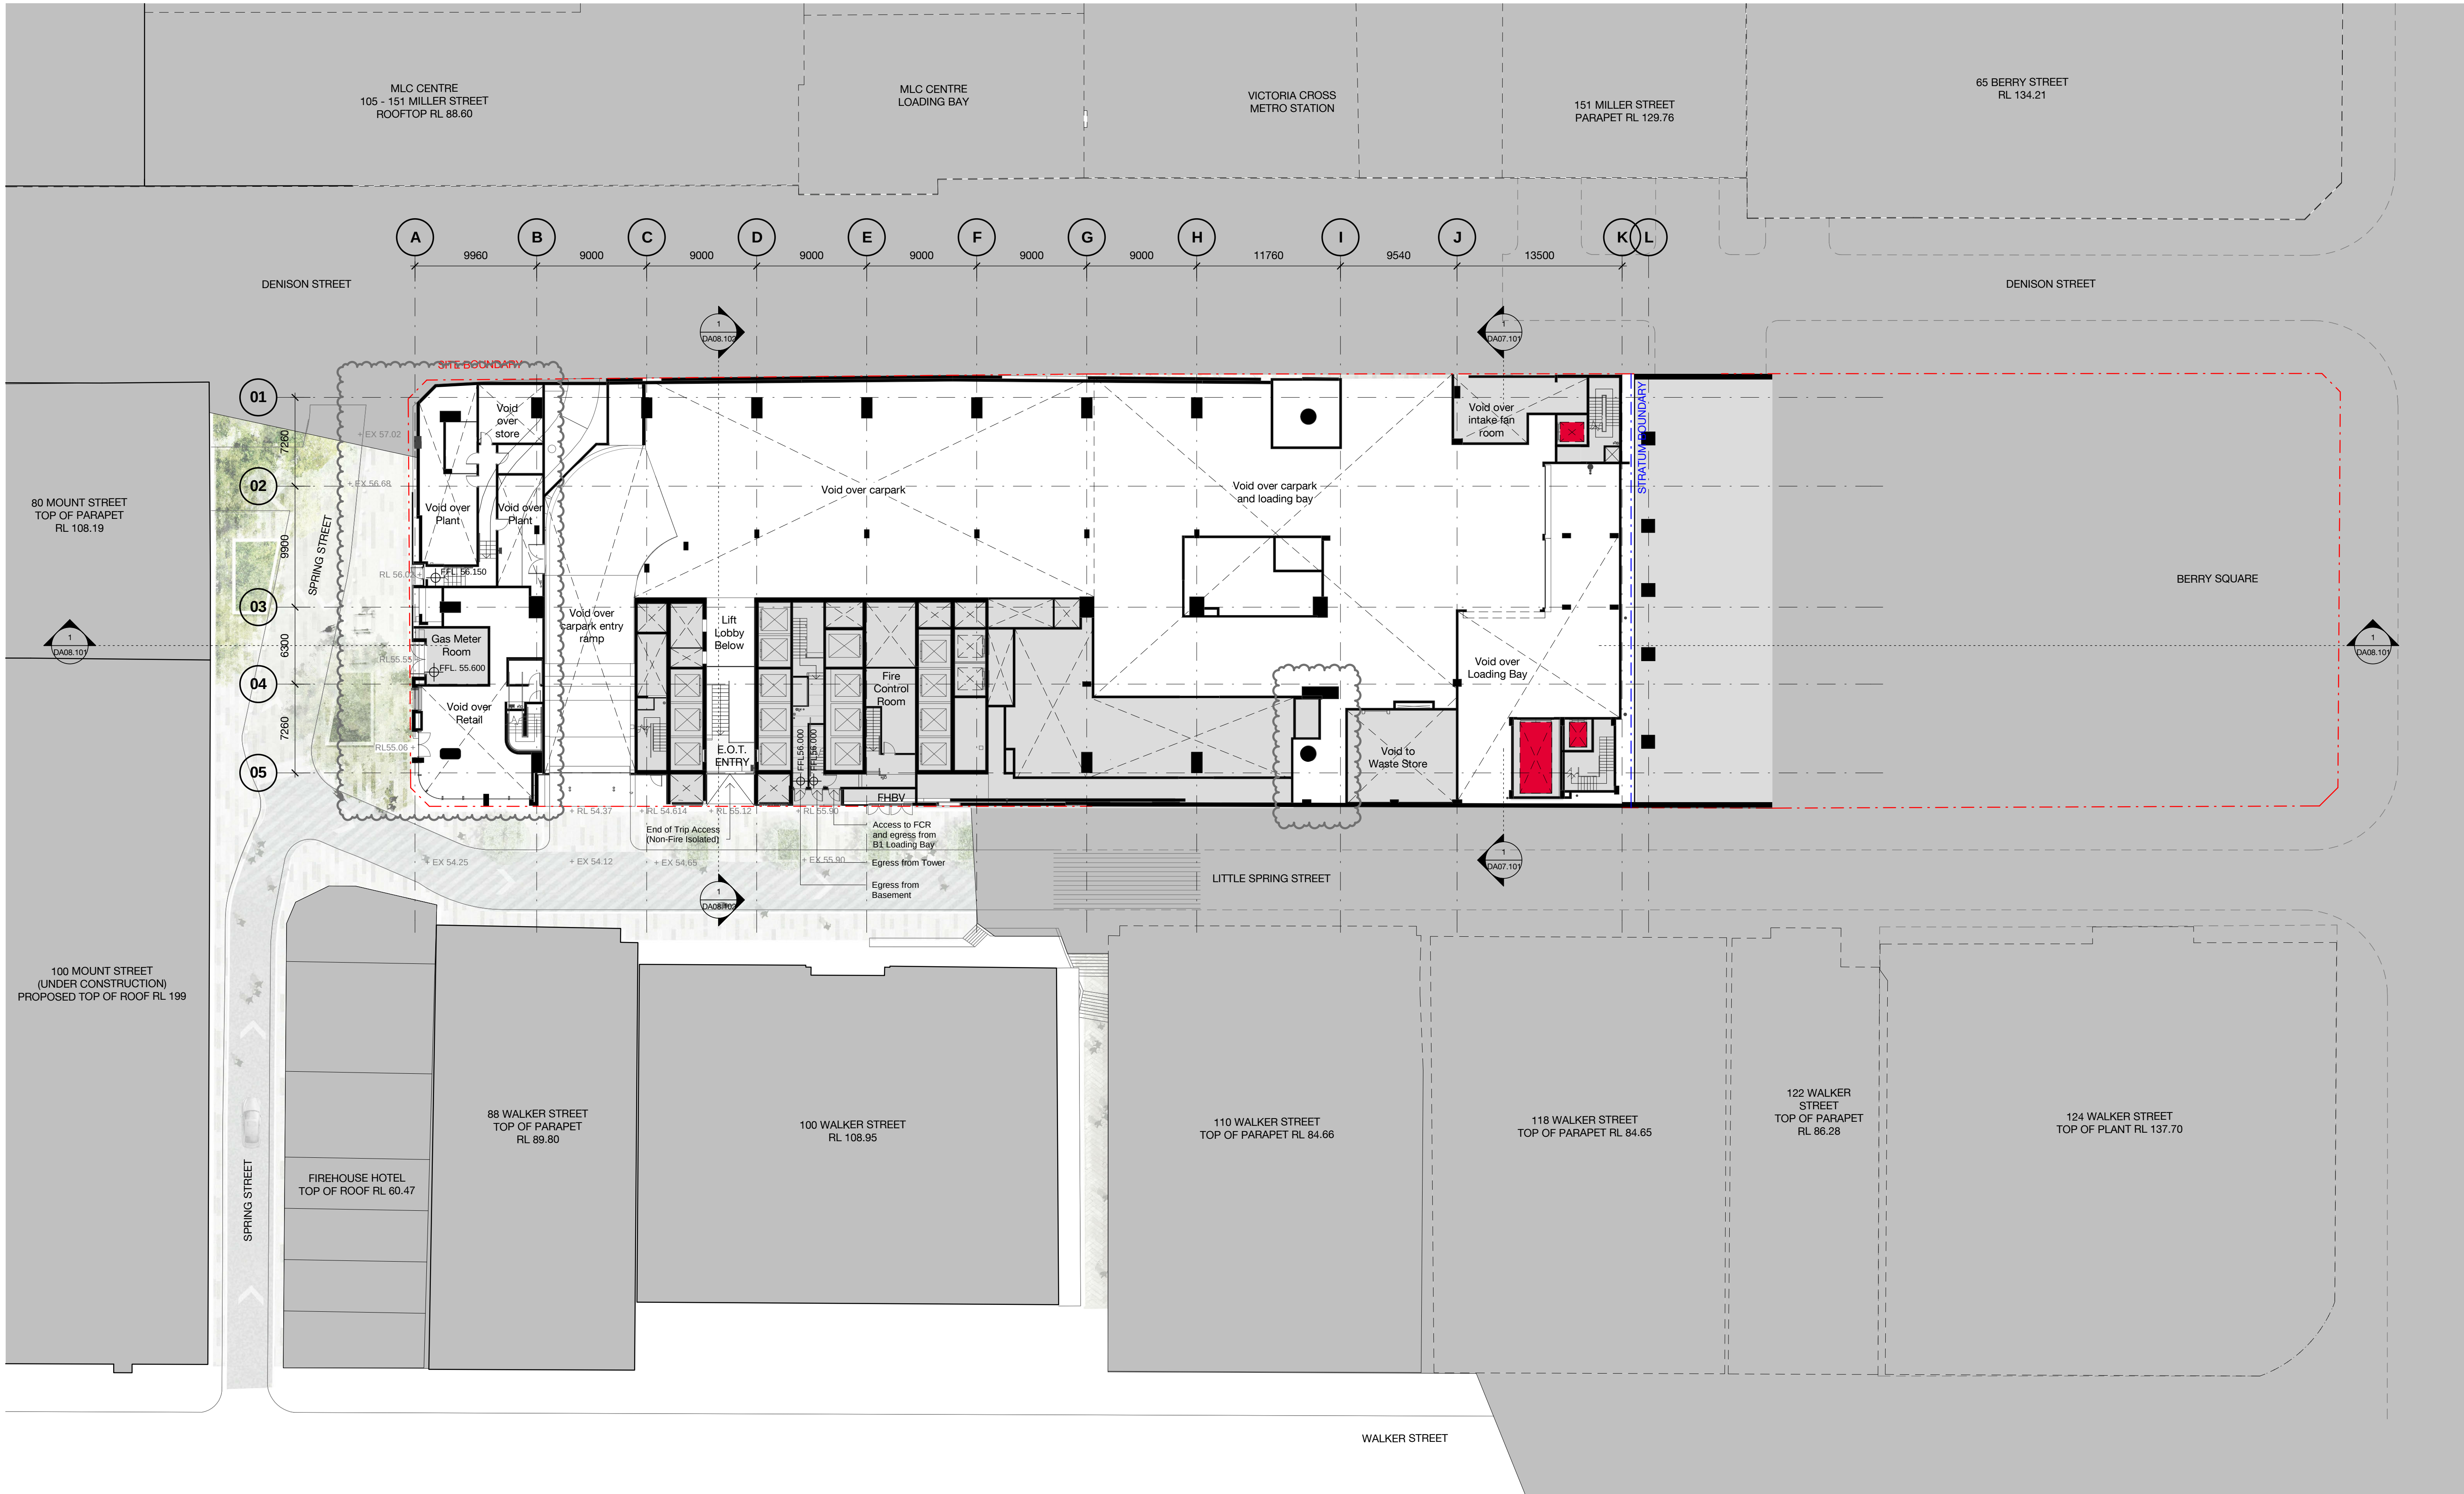


Client




6	13.02.19	MP08-0238 MOD 12	JL	AD
5	09.05.18	MP08-0238 MOD 10	MDJ	AD
4	08.12.17	MP08-0238 MOD 8	MDJ	AD
3	05.05.17	MP08-0238 MOD 8	MDJ	AD
2	01.03.17	MP08-0238 MOD 7	MDJ	AD
1	11.11.16	MP08-0238 MOD 7	WH	JF
Revision	Date	Description	Initial	Checked

LG

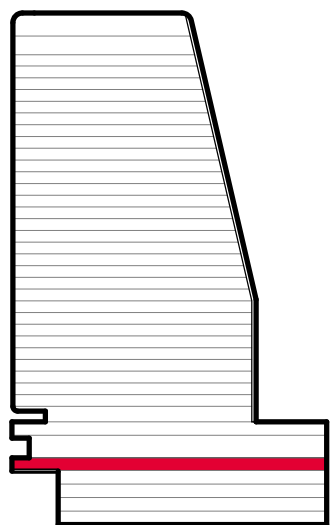

1 Denison Street
North Sydney, NSW 2060

General Arrangement Plan
Lower Ground

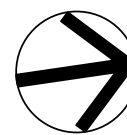

Check all dimensions and site conditions prior to commencement of any work, the purchase or ordering of any materials, fittings, plant, services or equipment and the preparation of shop drawings and or the fabrication of any components.

Do not scale drawings - refer to figured dimensions only. Any discrepancies shall immediately be referred to the architect for clarification.

All drawings may not be reproduced or distributed without prior permission from the architect.

Scale	1 : 250	@ A1
Drawn	MDJ	Checked AD
Project no.	s12055	
Status	Draft	
Plot Date	13/02/2019 12:49:34 PM	
BIM	1DENISON_BS_ARCH	
Drawing no.	DA02.0LG	Revision 6

Melbourne 1 Nicholson Street
Melbourne VIC 3000 Australia
T 03 8664 6200 F 03 8664 6300
email mel@batesmart.com.au
http://www.batesmart.com.au

Sydney 43 Brisbane Street
Surry Hills NSW 2010 Australia
T 02 8354 5100 F 02 8354 5199
email syd@batesmart.com.au
http://www.batesmart.com.au

Bates Smart Pty Ltd ABN 70 004 999 400


BATESSMART



Client



6	13.02.19	MP08-0238 MOD 12	JL	AD
5	09.05.18	MP08-0238 MOD 10	MDU	AD
4	08.12.17	MP08-0238 MOD 8	MDU	AD
3	05.05.17	MP08-0238 MOD 8	MDU	AD
2	01.03.17	MP08-0238 MOD 7	MDU	AD
1	11.11.16	MP08-0238 MOD 7	WH	JF
Revision	Date	Description	Initial	Checked

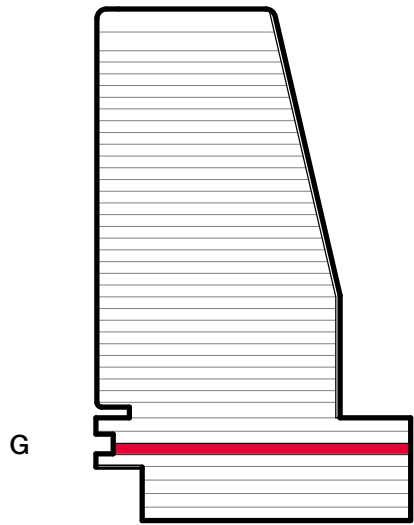

1 Denison Street North Sydney, NSW 2060 General Arrangement Plan Ground Level

Check all dimensions and site conditions prior to commencement of any work, the purchase or ordering of any materials, fittings, plant, services or equipment and the preparation of shop drawings and or the fabrication of any components.

Do not scale drawings - refer to figured dimensions only. Any discrepancies shall immediately be referred to the architect for clarification.

All drawings may not be reproduced or distributed without prior permission from the architect.




Scale	1 : 250	@ A1
Drawn	AA	Checked AD
Project no.	s12055	
Status	Draft	
Plot Date	13/02/2019 12:50:47 PM	
BIM	1DENISON_BS_ARCH	
Drawing no.	DA03.000	Revision 6

Melbourne 1 Nicholson Street
Melbourne VIC 3000 Australia
T 03 8664 6200 F 03 8664 6300
email mel@batesmart.com.au
http://www.batesmart.com.au

Sydney 43 Brisbane Street
Surry Hills NSW 2010 Australia
T 02 8354 5100 F 02 8354 5199
email syd@batesmart.com.au
http://www.batesmart.com.au

Bates Smart Pty Ltd ABN 70 004 999 400



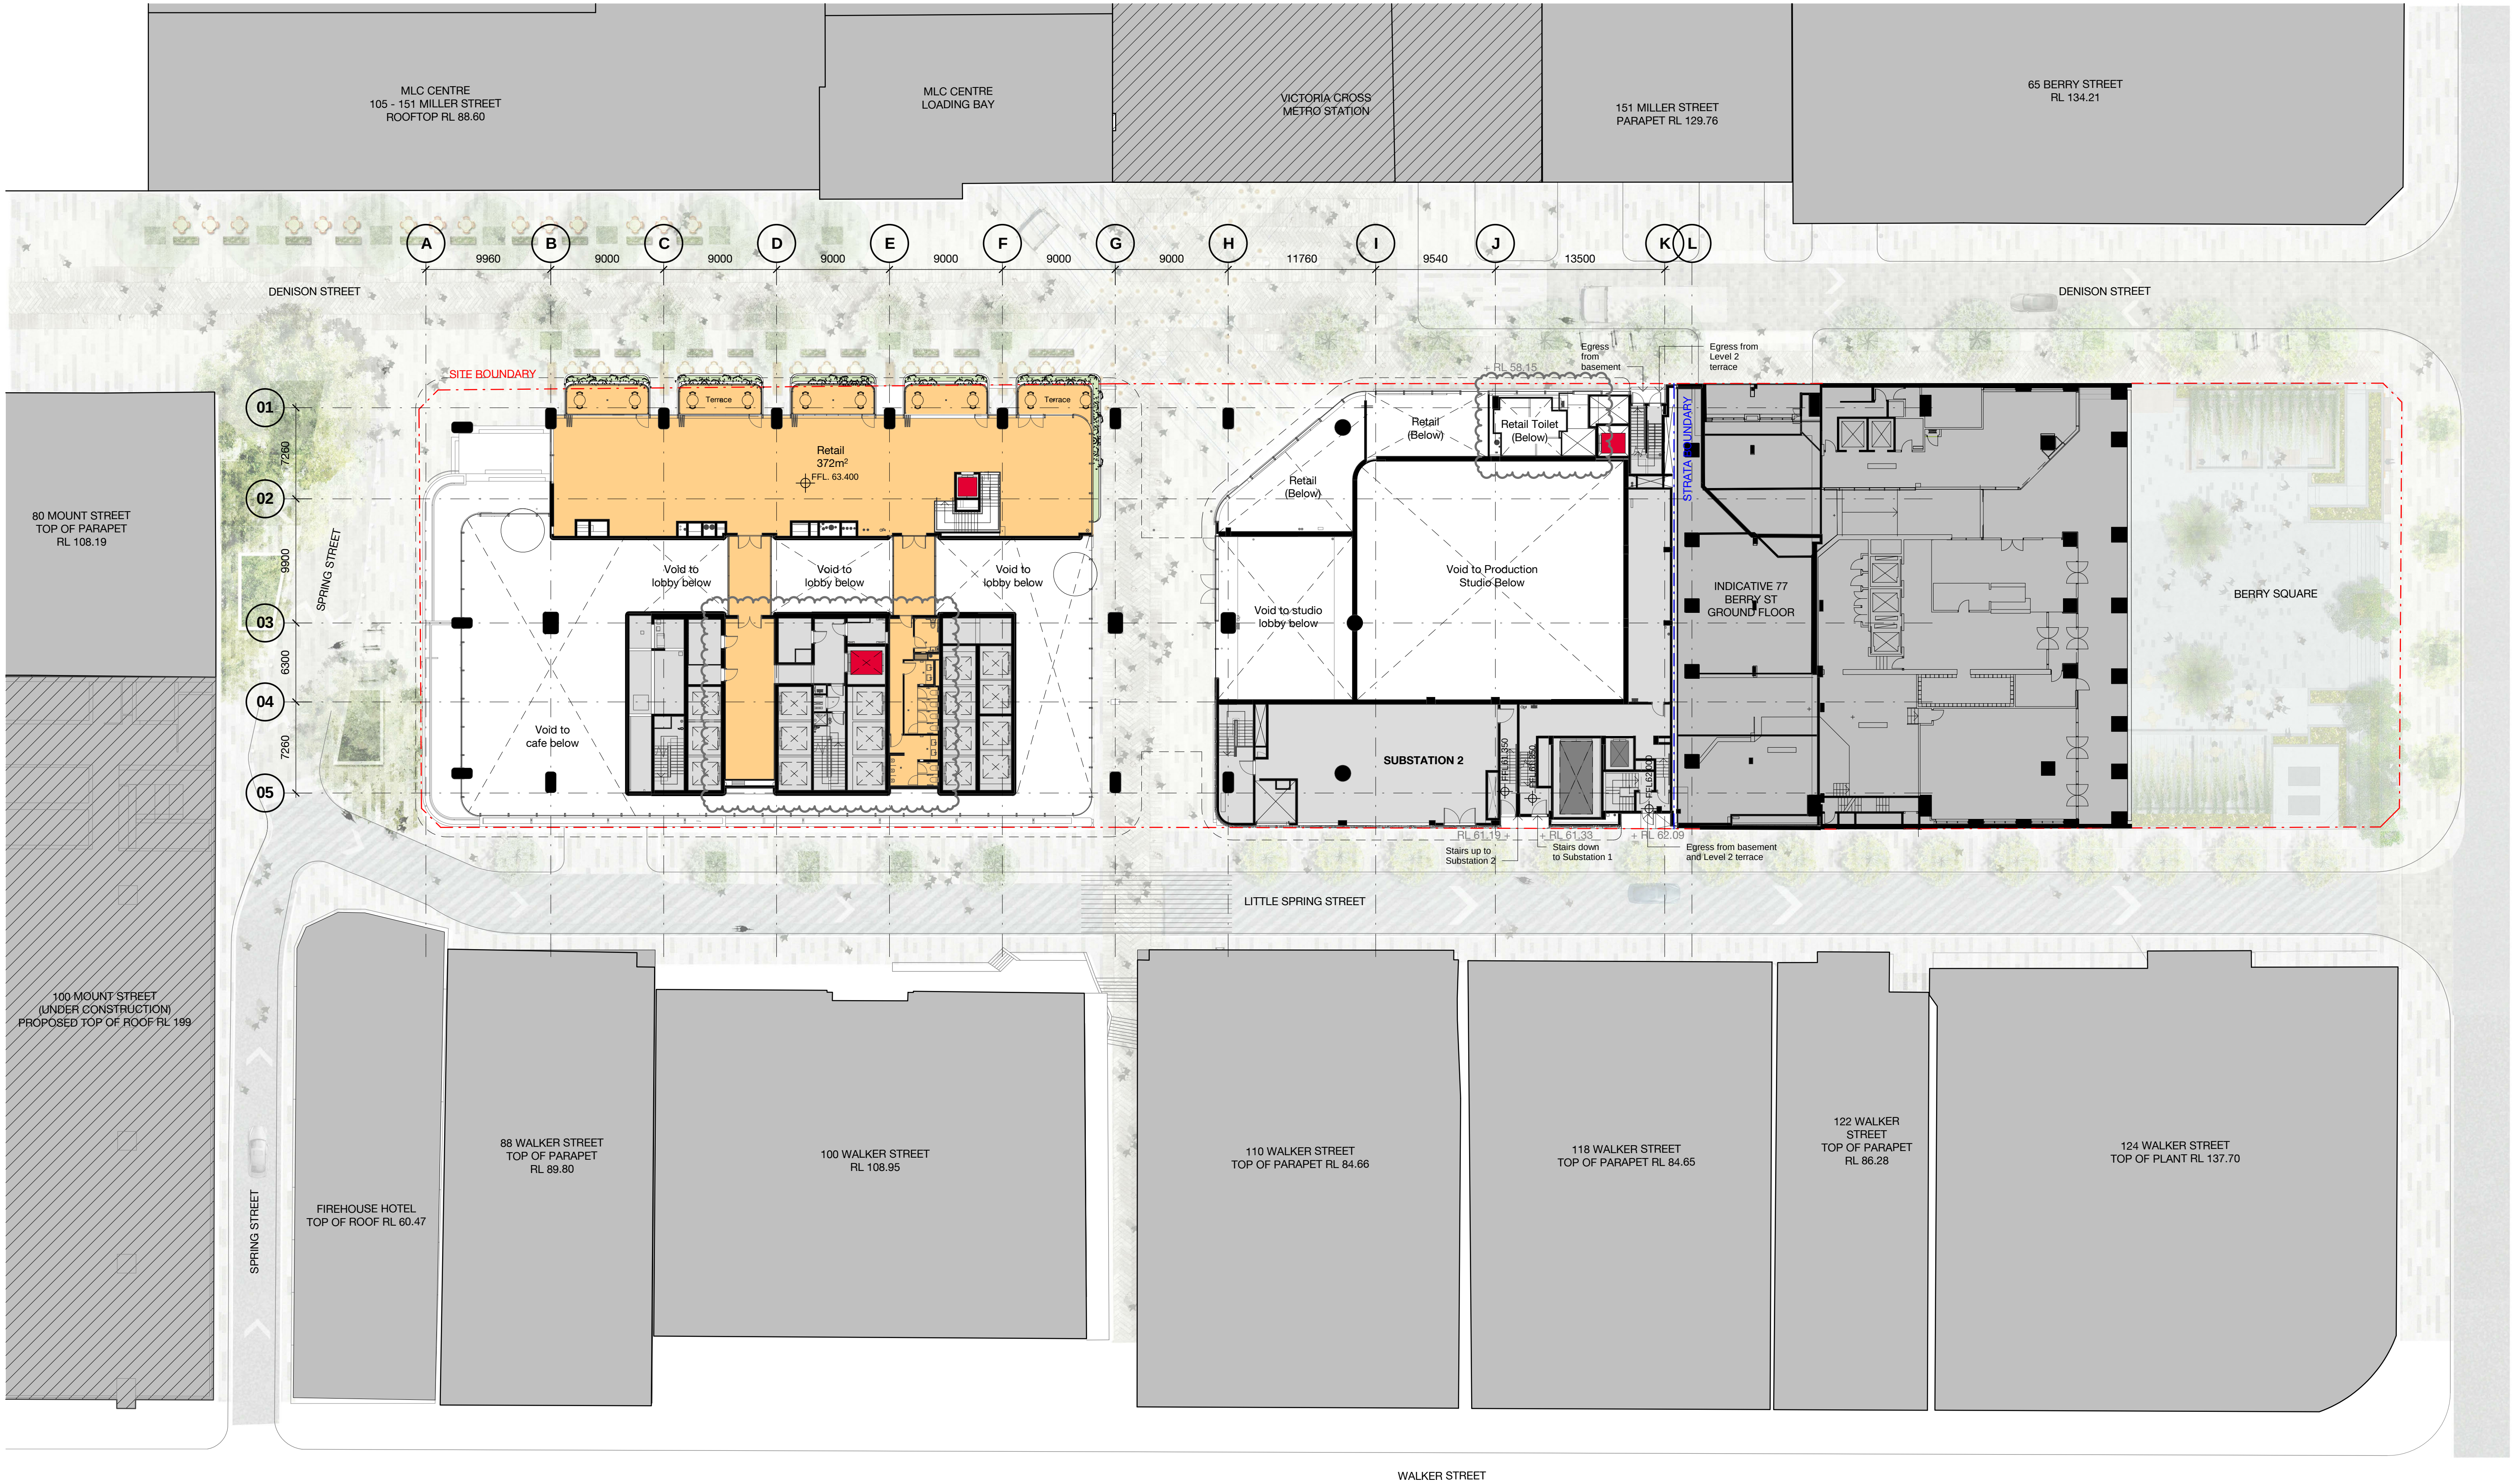


Client




6	13.02.19	MP08-0238 MOD 12	JL	AD
5	09.05.18	MP08-0238 MOD 10	MDJ	AD
4	08.12.17	MP08-0238 MOD 8	MDJ	AD
3	05.05.17	MP08-0238 MOD 8	MDJ	AD
2	01.03.17	MP08-0238 MOD 7	MDJ	AD
1	11.11.16	MP08-0238 MOD 7	WH	JF
Revision	Date	Description	Initial	Checked

M

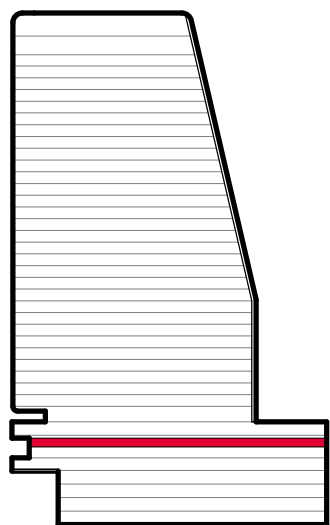

1 Denison Street
North Sydney, NSW 2060
General Arrangement Plan
Mezzanine

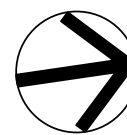

Check all dimensions and site conditions prior to commencement of any work, the purchase or ordering of any materials, fittings, plant, services or equipment and the preparation of shop drawings and or the fabrication of any components.
Do not scale drawings - refer to figured dimensions only. Any discrepancies shall immediately be referred to the architect for clarification.
All drawings may not be reproduced or distributed without prior permission from the architect.

Scale	1 : 250	@ A1
Drawn	MDJ	Checked AD
Project no.	s12055	
Status	Draft	
Plot Date	13/02/2019 1:48:06 PM	
BIM	1DENISON_BS_ARCH	
Drawing no.	DA03.0MZ	Revision 6

Melbourne 1 Nicholson Street
Melbourne VIC 3000 Australia
T 03 8664 6200 F 03 8664 6300
email mel@batesmart.com.au
http://www.batesmart.com.au

Sydney 43 Brisbane Street
Surry Hills NSW 2010 Australia
T 02 8354 5100 F 02 8354 5199
email syd@batesmart.com.au
http://www.batesmart.com.au

Bates Smart Pty Ltd ABN 70 004 999 400

BATESSMART




Client



6	13.02.19	MP08-0238 MOD 12	JL	AD
5	09.05.18	MP08-0238 MOD 10	MDJ	AD
4	08.12.17	MP08-0238 MOD 8	MDJ	AD
3	05.05.17	MP08-0238 MOD 8	MDJ	AD
2	01.03.17	MP08-0238 MOD 7	MDJ	AD
1	11.11.16	MP08-0238 MOD 7	WH	JF
Revision	Date	Description	Initial	Checked

L1

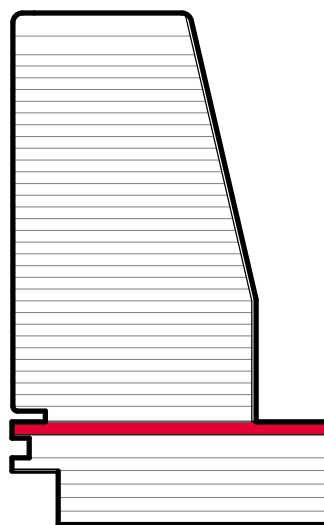

1 Denison Street
North Sydney, NSW 2060

General Arrangement Plan
Level 01 - Commercial



Check all dimensions and site conditions prior to commencement of any work, the purchase or ordering of any materials, fittings, plant, services or equipment and the preparation of shop drawings and or the fabrication of any components.
Do not scale drawings - refer to figured dimensions only. Any discrepancies shall immediately be referred to the architect for clarification.
All drawings may not be reproduced or distributed without prior permission from the architect.

Scale	1 : 250	@ A1
Drawn	MDJ	Checked AD
Project no.	s12055	
Status	Draft	
Plot Date	13/02/2019 12:53:03 PM	
BIM	1DENISON_BS_ARCH	
Drawing no.	DA03.001	Revision 6

Melbourne 1 Nicholson Street
Melbourne VIC 3000 Australia
T 03 8664 6200 F 03 8664 6300
email mel@batesmart.com.au
http://www.batesmart.com.au

Sydney 43 Brisbane Street
Surry Hills NSW 2010 Australia
T 02 8354 5100 F 02 8354 5199
email syd@batesmart.com.au
http://www.batesmart.com.au

Bates Smart Pty Ltd ABN 70 004 999 400

BATESSMART




Client



6	13.02.19	MP08-0238 MOD 12	JL	AD
5	09.05.18	MP08-0238 MOD 10	MDU	AD
4	08.12.17	MP08-0238 MOD 8	MDU	AD
3	05.05.17	MP08-0238 MOD 8	MDU	AD
2	01.03.17	MP08-0238 MOD 7	MDU	AD
1	11.11.16	MP08-0238 MOD 7	WH	JF
Revision	Date	Description	Initial	Checked


L2

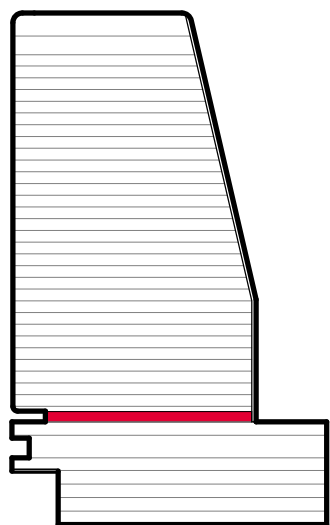

1 Denison Street
North Sydney, NSW 2060

General Arrangement Plan
Level 02 - Commercial & Terrace

Check all dimensions and site conditions prior to commencement of any work, the purchase or ordering of any materials, fittings, plant, services or equipment and the preparation of shop drawings and or the fabrication of any components.
Do not scale drawings - refer to figured dimensions only. Any discrepancies shall immediately be referred to the architect for clarification.
All drawings may not be reproduced or distributed without prior permission from the architect.

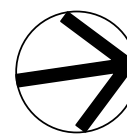

Scale	1 : 250	@ A1
Drawn	AA	Checked AD
Project no.	s12055	
Status	Draft	
Plot Date	13/02/2019 12:55:38 PM	
BIM	1DENISON_BS_ARCH	
Drawing no.	DA03.002	Revision 6

Melbourne 1 Nicholson Street
Melbourne VIC 3000 Australia
T 03 8664 6200 F 03 8664 6300
email mel@batesmart.com.au
http://www.batesmart.com.au

Sydney 43 Brisbane Street
Surry Hills NSW 2010 Australia
T 02 8354 5100 F 02 8354 5199
email syd@batesmart.com.au
http://www.batesmart.com.au


Bates Smart Pty Ltd ABN 70 004 999 400

BATESSMART

Client



6	13.02.19	MP08-0238 MOD 12	JL	AD
5	09.05.18	MP08-0238 MOD 10	MCU	AD
4	08.12.17	MP08-0238 MOD 8	MCU	AD
3	05.05.17	MP08-0238 MOD 8	MCU	AD
2	01.03.17	MP08-0238 MOD 7	MCU	AD
1	11.11.16	MP08-0238 MOD 7	WH	JF
Revision	Date	Description	Initial	Checked

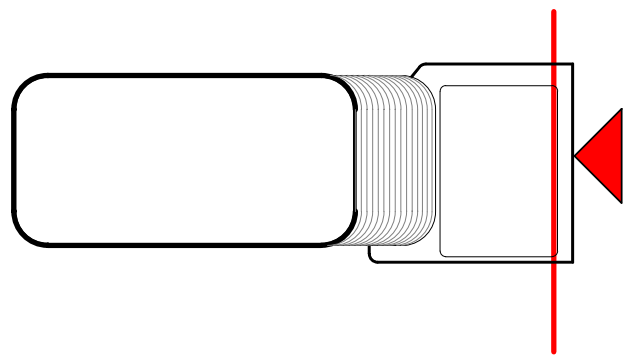

1 Denison Street
North Sydney, NSW 2060

Building Elevation
North

Check all dimensions and site conditions prior to commencement of any work, the purchase or ordering of any materials, fittings, plant, services or equipment and the preparation of shop drawings and or the fabrication of any components.
Do not scale drawings - refer to figured dimensions only. Any discrepancies shall immediately be referred to the architect for clarification.
All drawings may not be reproduced or distributed without prior permission from the architect.





Scale	1 : 250	@ A1
Drawn	Author	Checked
Project no.	s12055	Checker
Status	Draft	
Plot Date	13/02/2019 1:50:00 PM	
BIM	1DENISON_BS_ARCH	
Drawing no.	DA07.101	Revision
	6	

Melbourne 1 Nicholson Street
Melbourne VIC 3000 Australia
T 02 8664 6200 F 03 8664 6300
email mel@batesmart.com.au
http://www.batesmart.com.au

Bates Smart Pty Ltd ABN 70 004 999 400

Sydney 43 Brisbane Street
Surry Hills NSW 2010 Australia
T 02 8354 5100 F 02 8354 5199
email syd@batesmart.com.au
http://www.batesmart.com.au

BATESSMART™

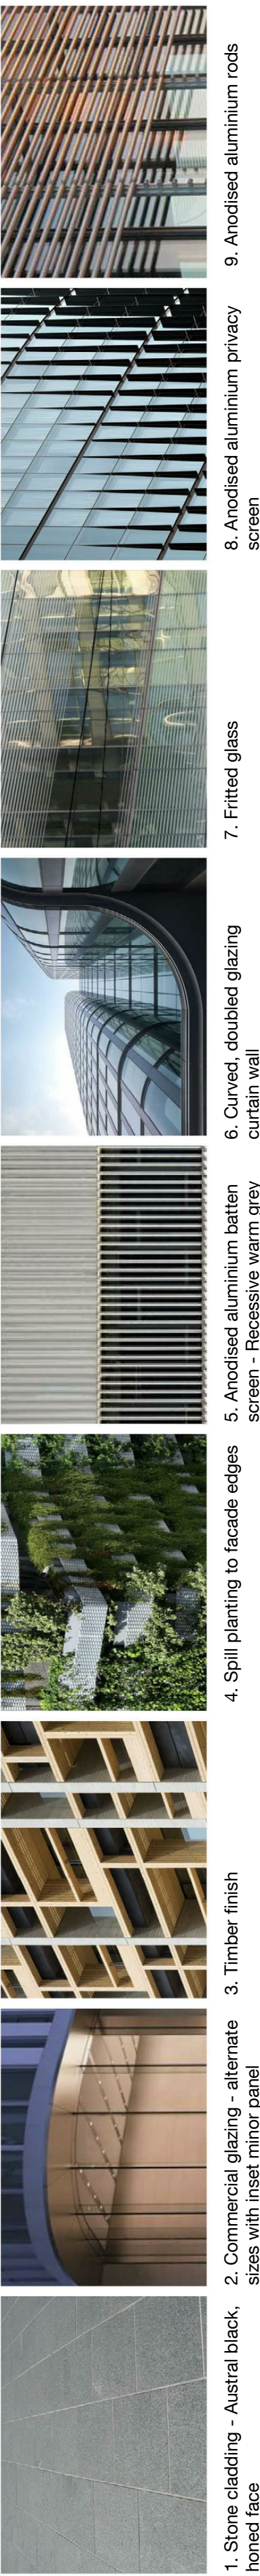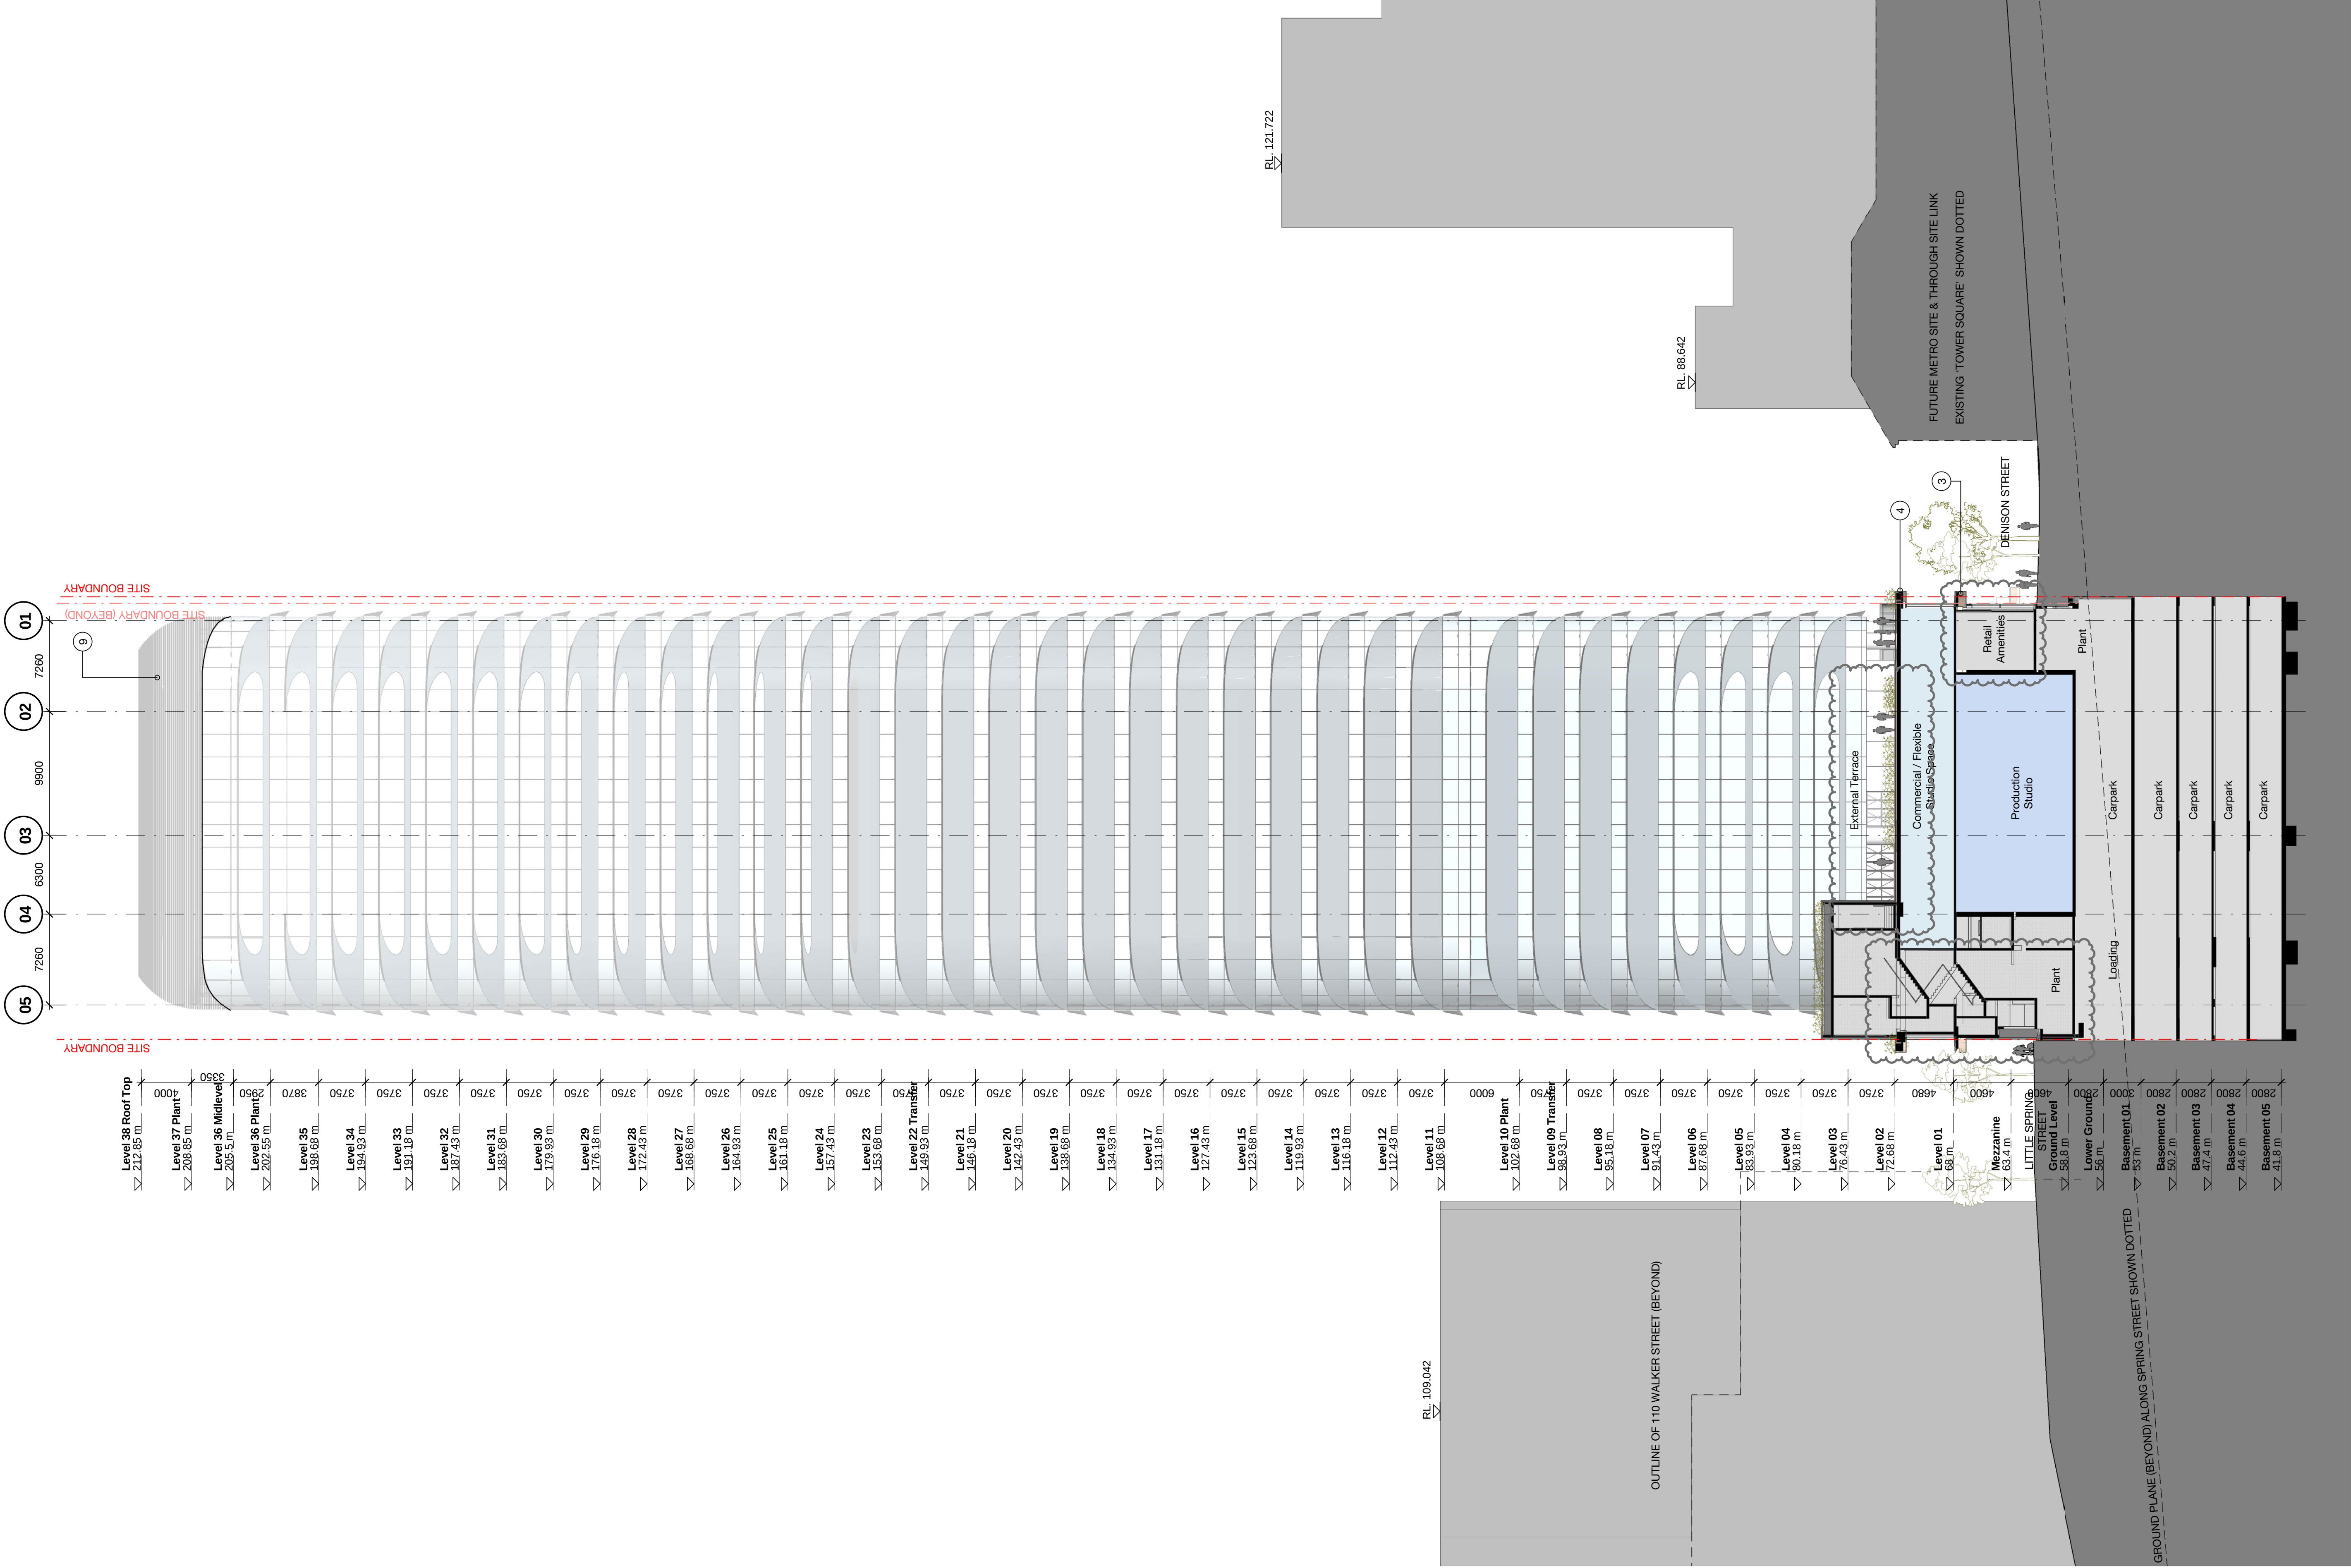

1. Stone cladding - Austral black, honed face
2. Commercial glazing - alternate sizes with inset minor panel
3. Timber finish
4. Spill planting to facade edges
5. Anodised aluminium bottom screen - recessive warm grey
6. Curved, doubled glazing curtain wall
7. Fritted glass
8. Anodised aluminium privacy screen
9. Anodised aluminium rods