





Client

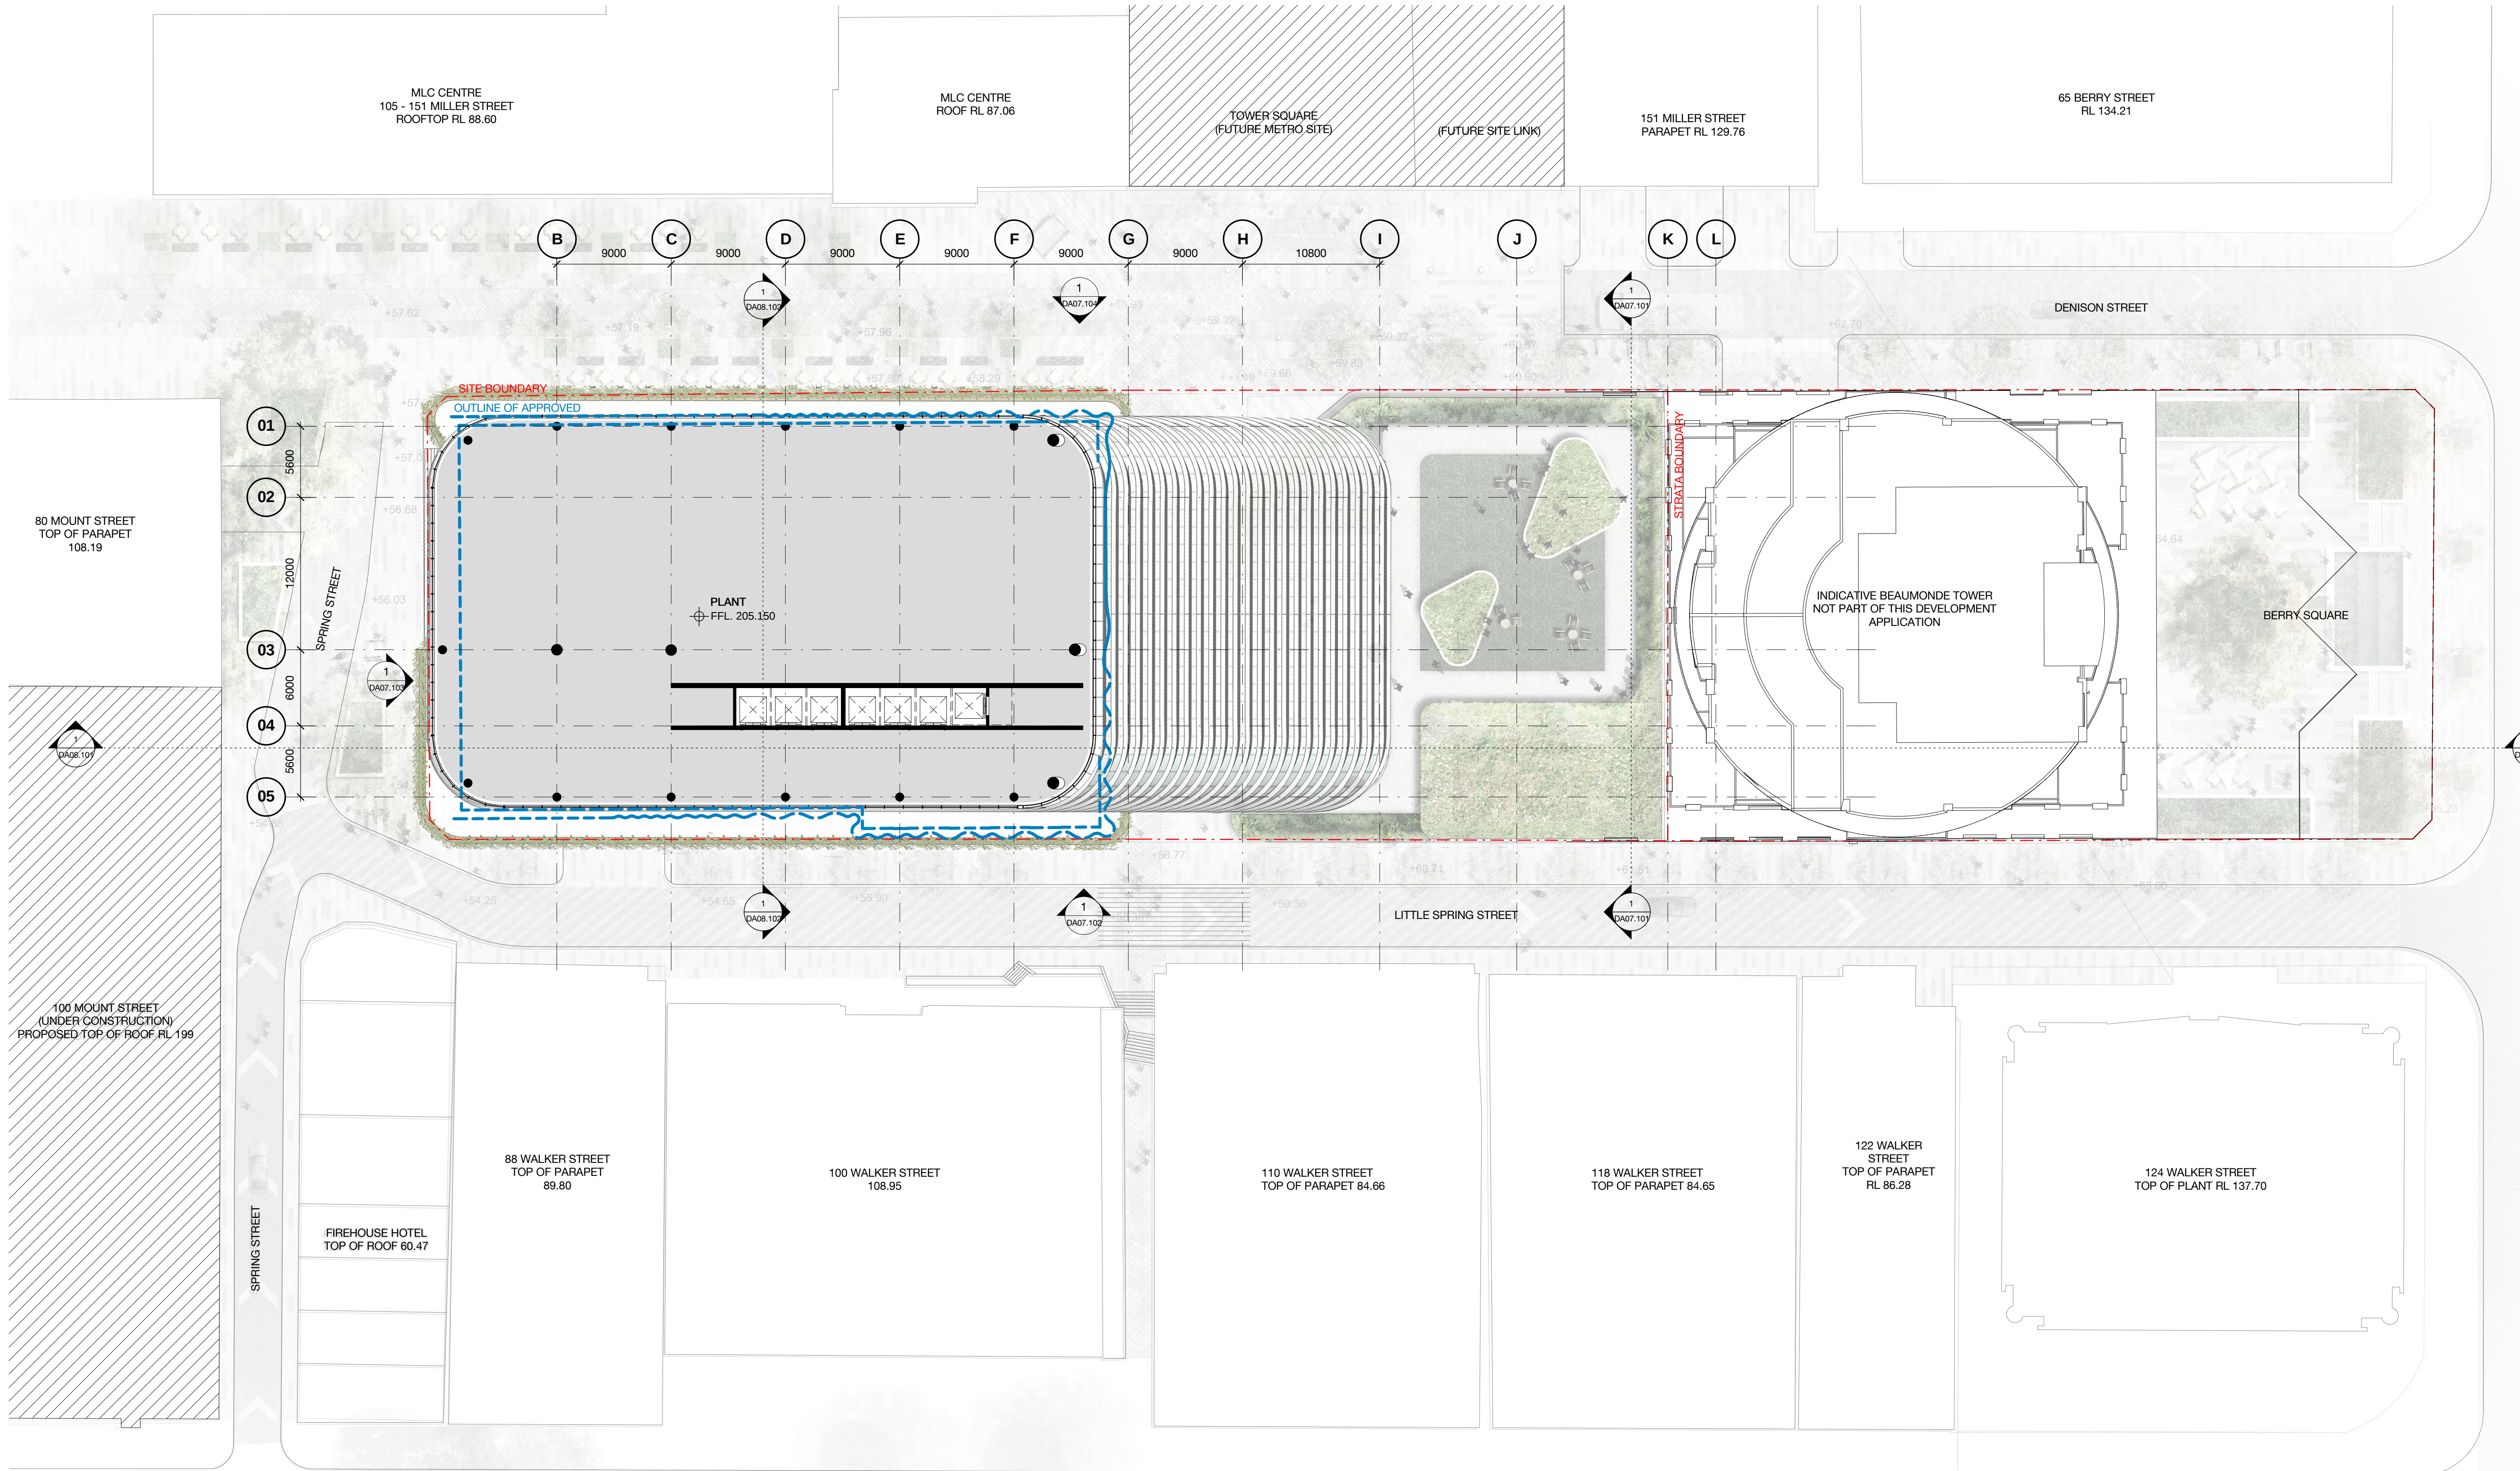


WINTEN
PROPERTY
GROUP

Key L37

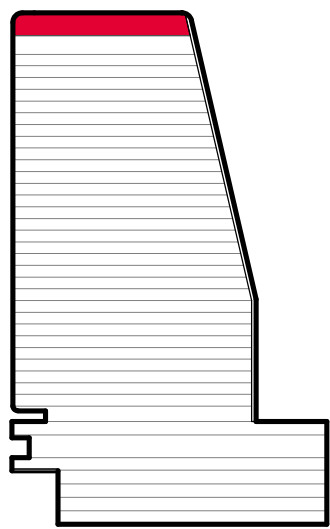

1 Denison Street
North Sydney, NSW 2060

General Arrangement Plan
Level 37 - Upper Plant

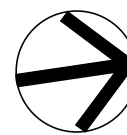

Check all dimensions and site conditions prior to commencement of any work, the purchase or ordering of any materials, fittings, plant, services or equipment and the preparation of shop drawings and or the fabrication of any components.
Do not scale drawings - refer to figured dimensions only. Any discrepancies shall immediately be referred to the architect for clarification.
All drawings may not be reproduced or distributed without prior permission from the architect.

Scale	1 : 250	@ A1
Drawn	WH	Checked JF
Project no.	s12055	
Status	Pre Section 75W	
Plot Date	10/11/2016 5:58:52 PM	
BIM	1DENISON_BS_ARCH	
Drawing no.	DA03.037	Revision 01



Melbourne 1 Nicholson Street
Melbourne VIC 3000 Australia
T 03 8664 6200 F 03 8664 6300
email mel@batesmart.com.au
http://www.batesmart.com.au

Sydney 43 Brisbane Street
Surry Hills NSW 2010 Australia
T 02 8354 5100 F 02 8354 5199
email syd@batesmart.com.au
http://www.batesmart.com.au

Bates Smart Pty Ltd ABN 70 004 999 400


BATESSMART™

01	11.11.16	MP08-0238.MDD 7	WH	JF
Revision	Date	Description	Initial	Checked

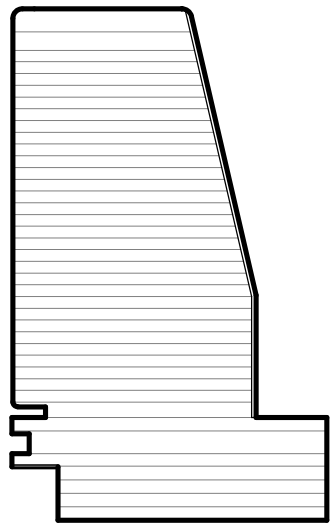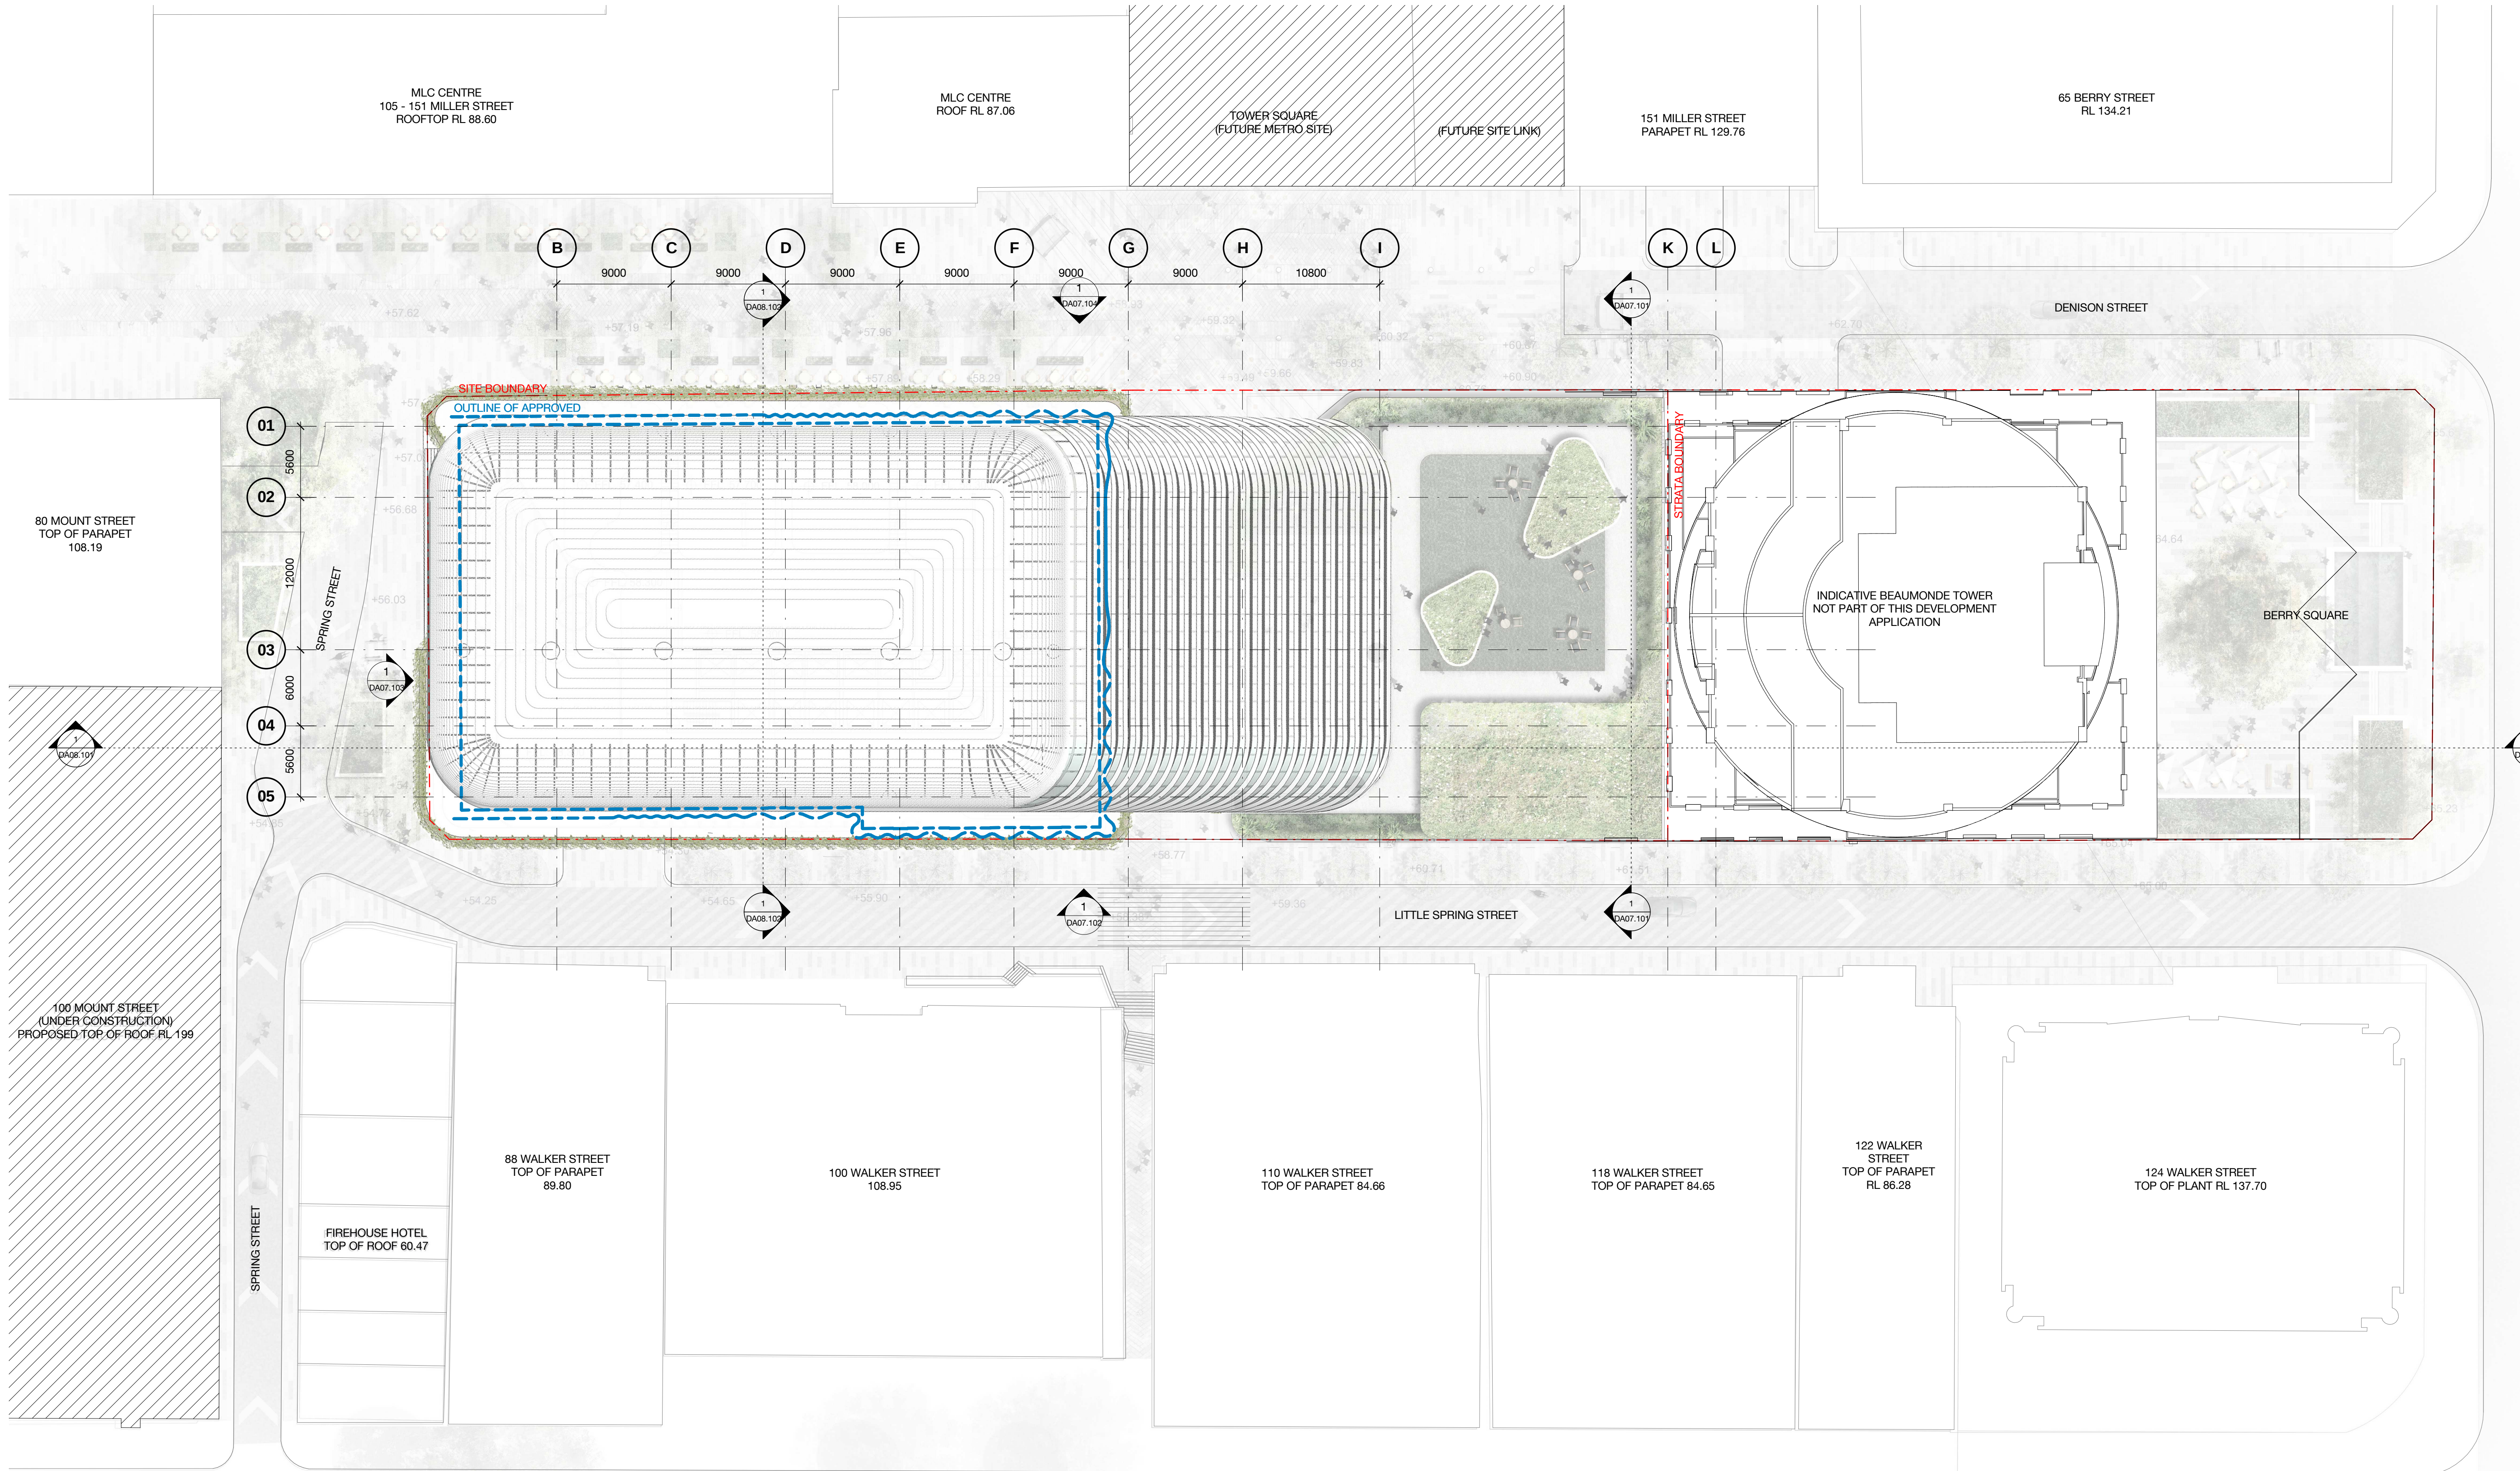

1 Denison Street
North Sydney, NSW 2060

General Arrangement Plan
Roof Level

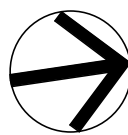


Check all dimensions and site conditions prior to commencement of any work, the purchase or ordering of any materials, fittings, plant, services or equipment and the preparation of shop drawings and or the fabrication of any components.

Do not scale drawings - refer to figured dimensions only. Any discrepancies shall immediately be referred to the architect for clarification.

All drawings may not be reproduced or distributed without prior permission from the architect.

Scale	1 : 250	@ A1
Drawn		Checked Checker
Project no.	s12055	
Status	Pre Section 75W	
Plot Date	10/11/2016 5:58:55 PM	
BIM	1DENISON_BS_ARCH	
Drawing no.	DA03.038	Revision 01

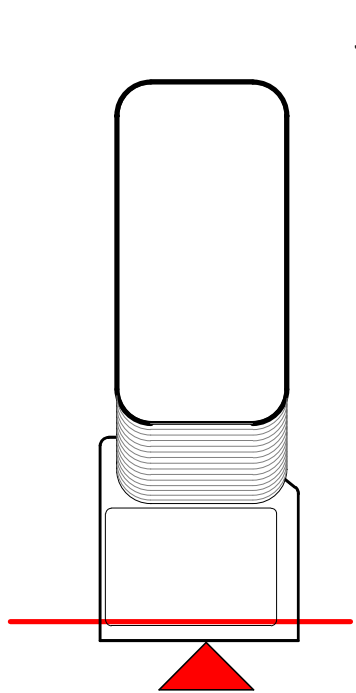


1 Denison Street
North Sydney, NSW 2060
Building Elevations
North Elevation

Check all dimensions and data conditions prior to commencement of any work, the purchase of materials, the installation of services or equipment and the preparation of shop drawings and for the fabrication of any components.
Do not scale drawings - refer to figure dimensions only. Any discrepancies shall immediately be referred to the architect for clarification.
All drawings may not be reproduced or distributed without prior permission from the architect.

Drawn	1 : 250	@ A1	Checked	JF
Project no.	S12055			
Status	Pie Section 75W			
Prel Date	10/11/2016 5:58:57 PM			
BIM	1DENISON_BS_ARCH			
Drawing no.	DA07.101		Revision 01	

Melbourne 1 Nicholson Street
Sydney Hills NSW 2010 Australia
T 03 8664 6200 F 03 8664 6300
email info@batesmart.com.au
http://www.batesmart.com.au
Bates Smart Pty Ltd ABN 70 004 999 400

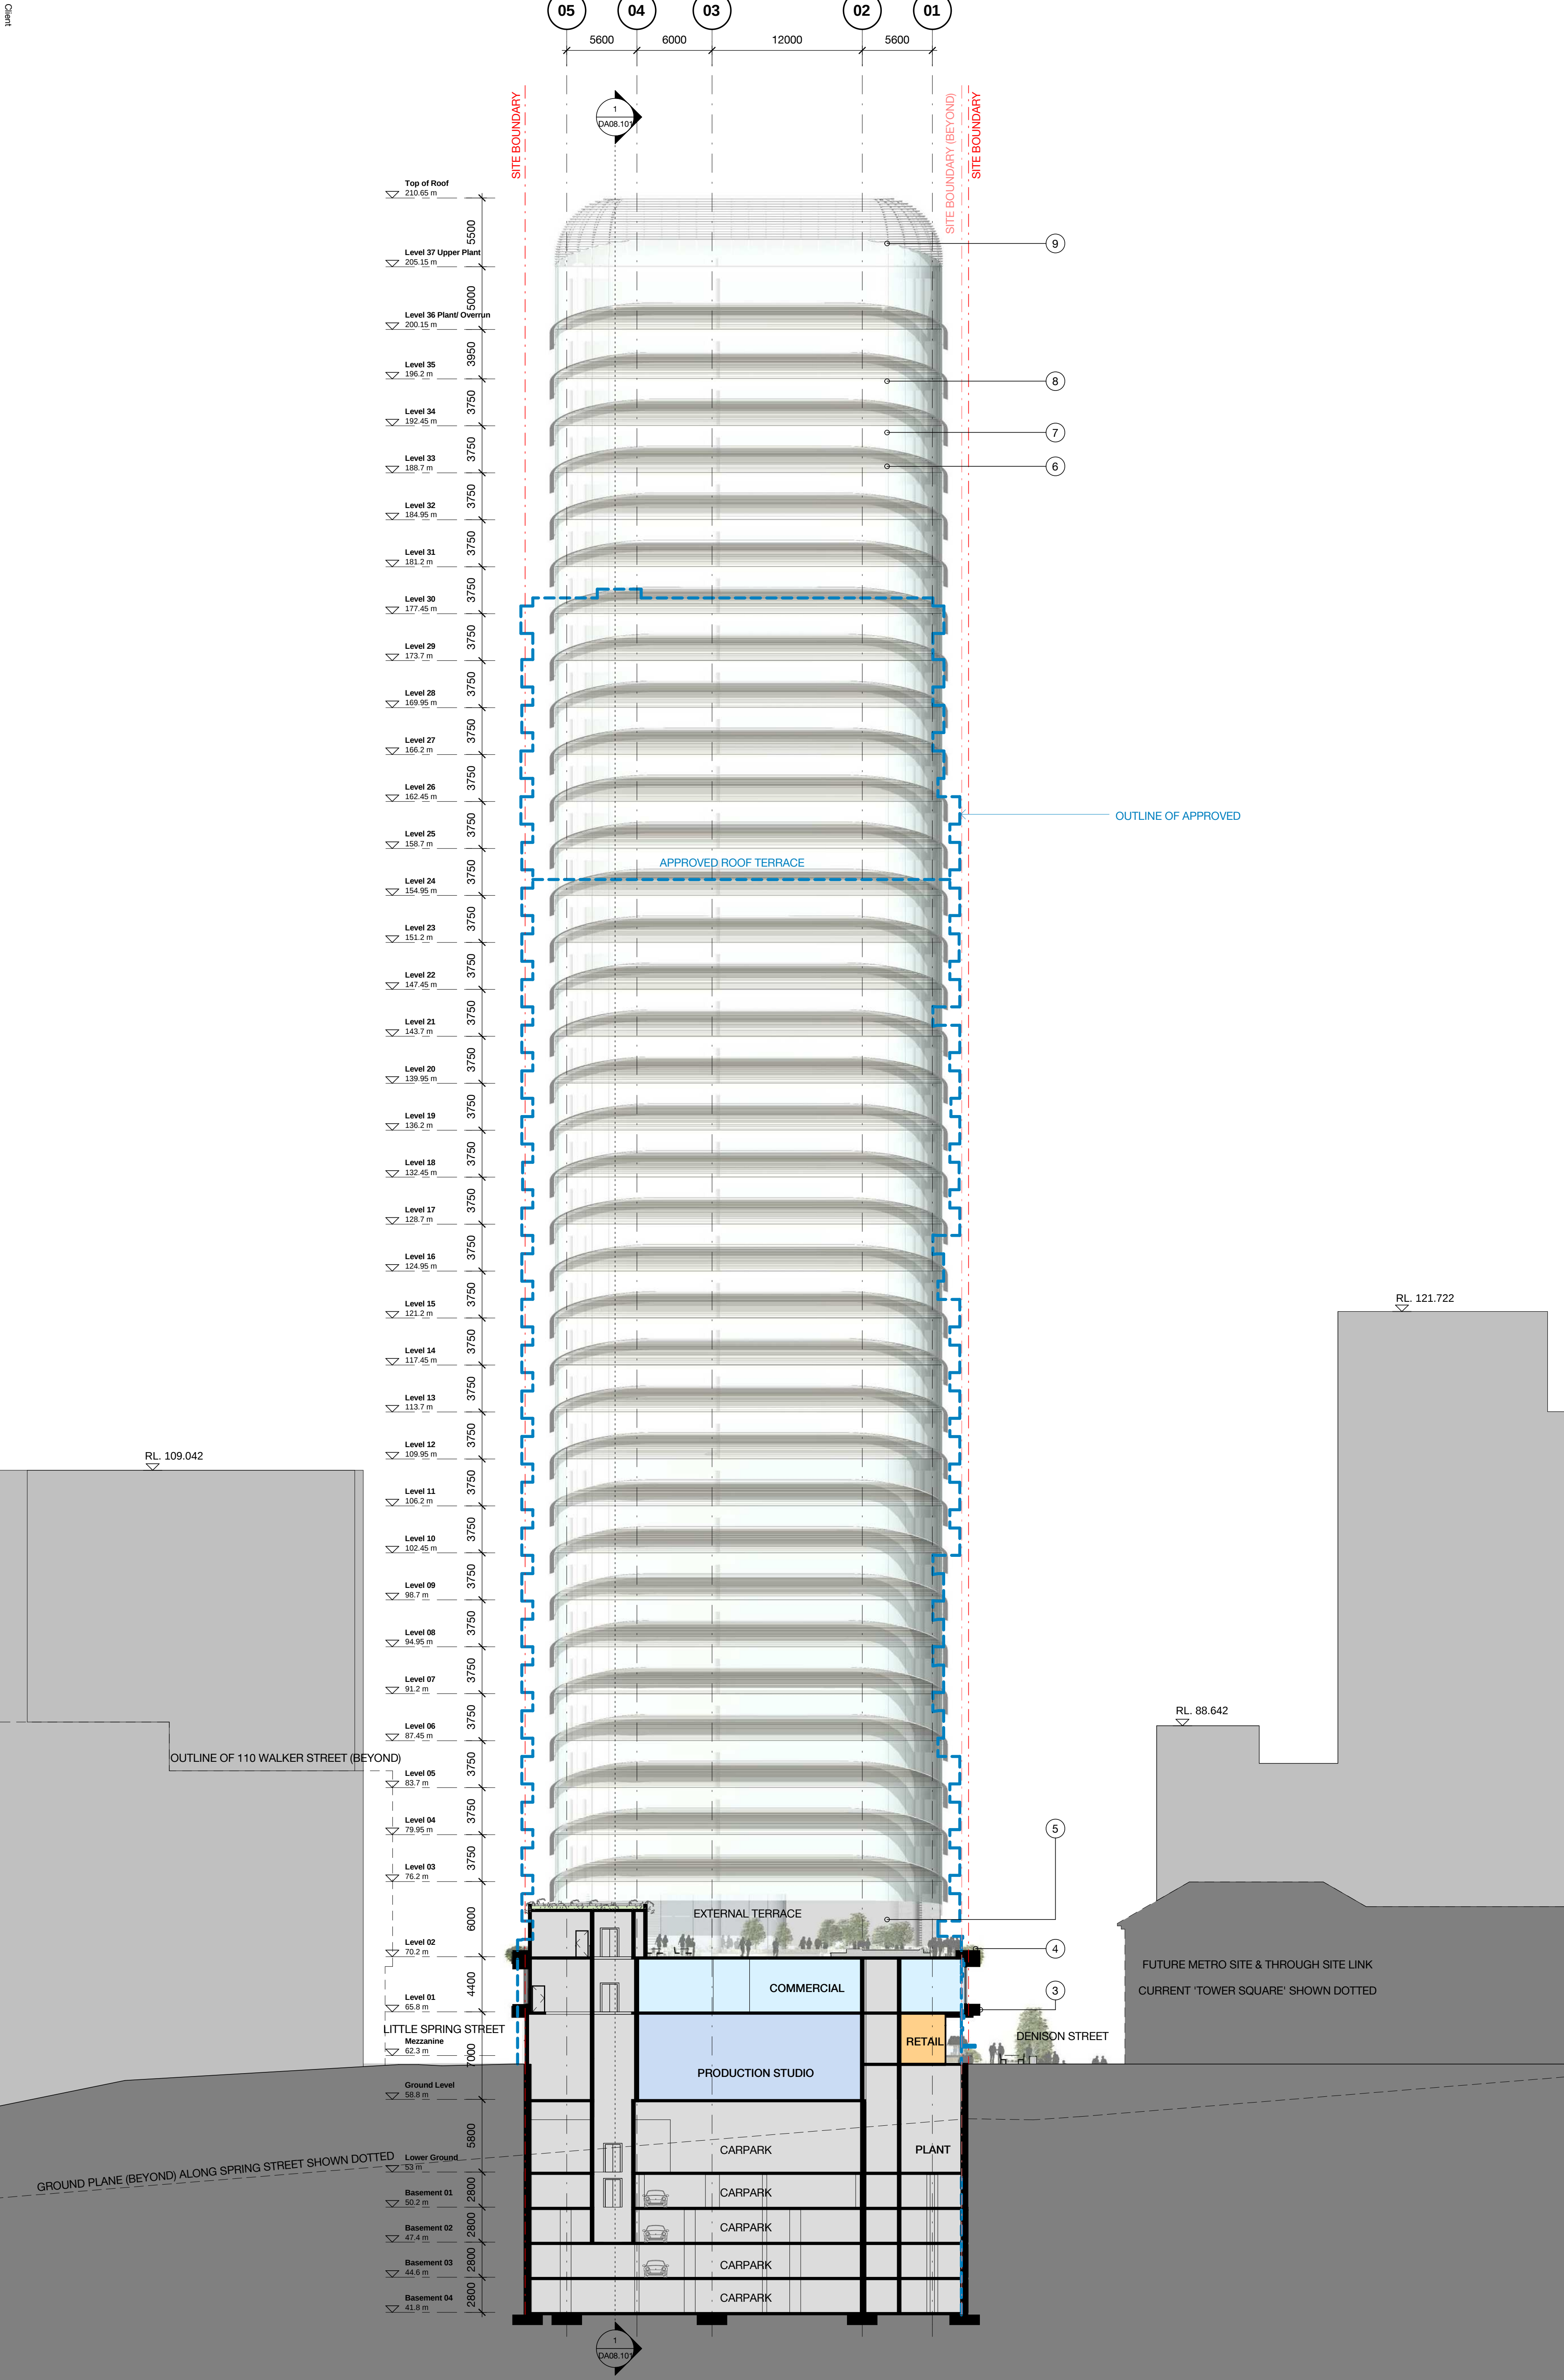

1. Stone cladding - Austral black, honed face



2. Commercial glazing - alternate sizes with inset minor panel




3. Timber finish



4. Spill planting to facade edges



5. Anodised aluminium batten screen - Recessive warm grey

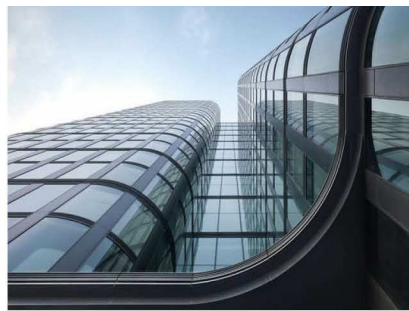


6. Curved, doubled glazing curtain wall



7. Fritted glass



8. Anodised aluminium privacy screen

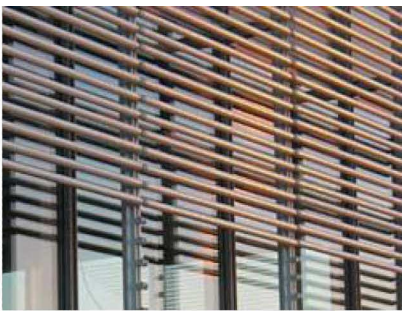


9. Anodised aluminium rods

DA07.102 01


BATES SMART™

Sydney 43 Brisbane Street
Surry Hills NSW 2010 Australia
T 02 8354 5100 F 02 8354 5199
email syde@batessmart.com.au
<http://www.batessmart.com.au>
9 400

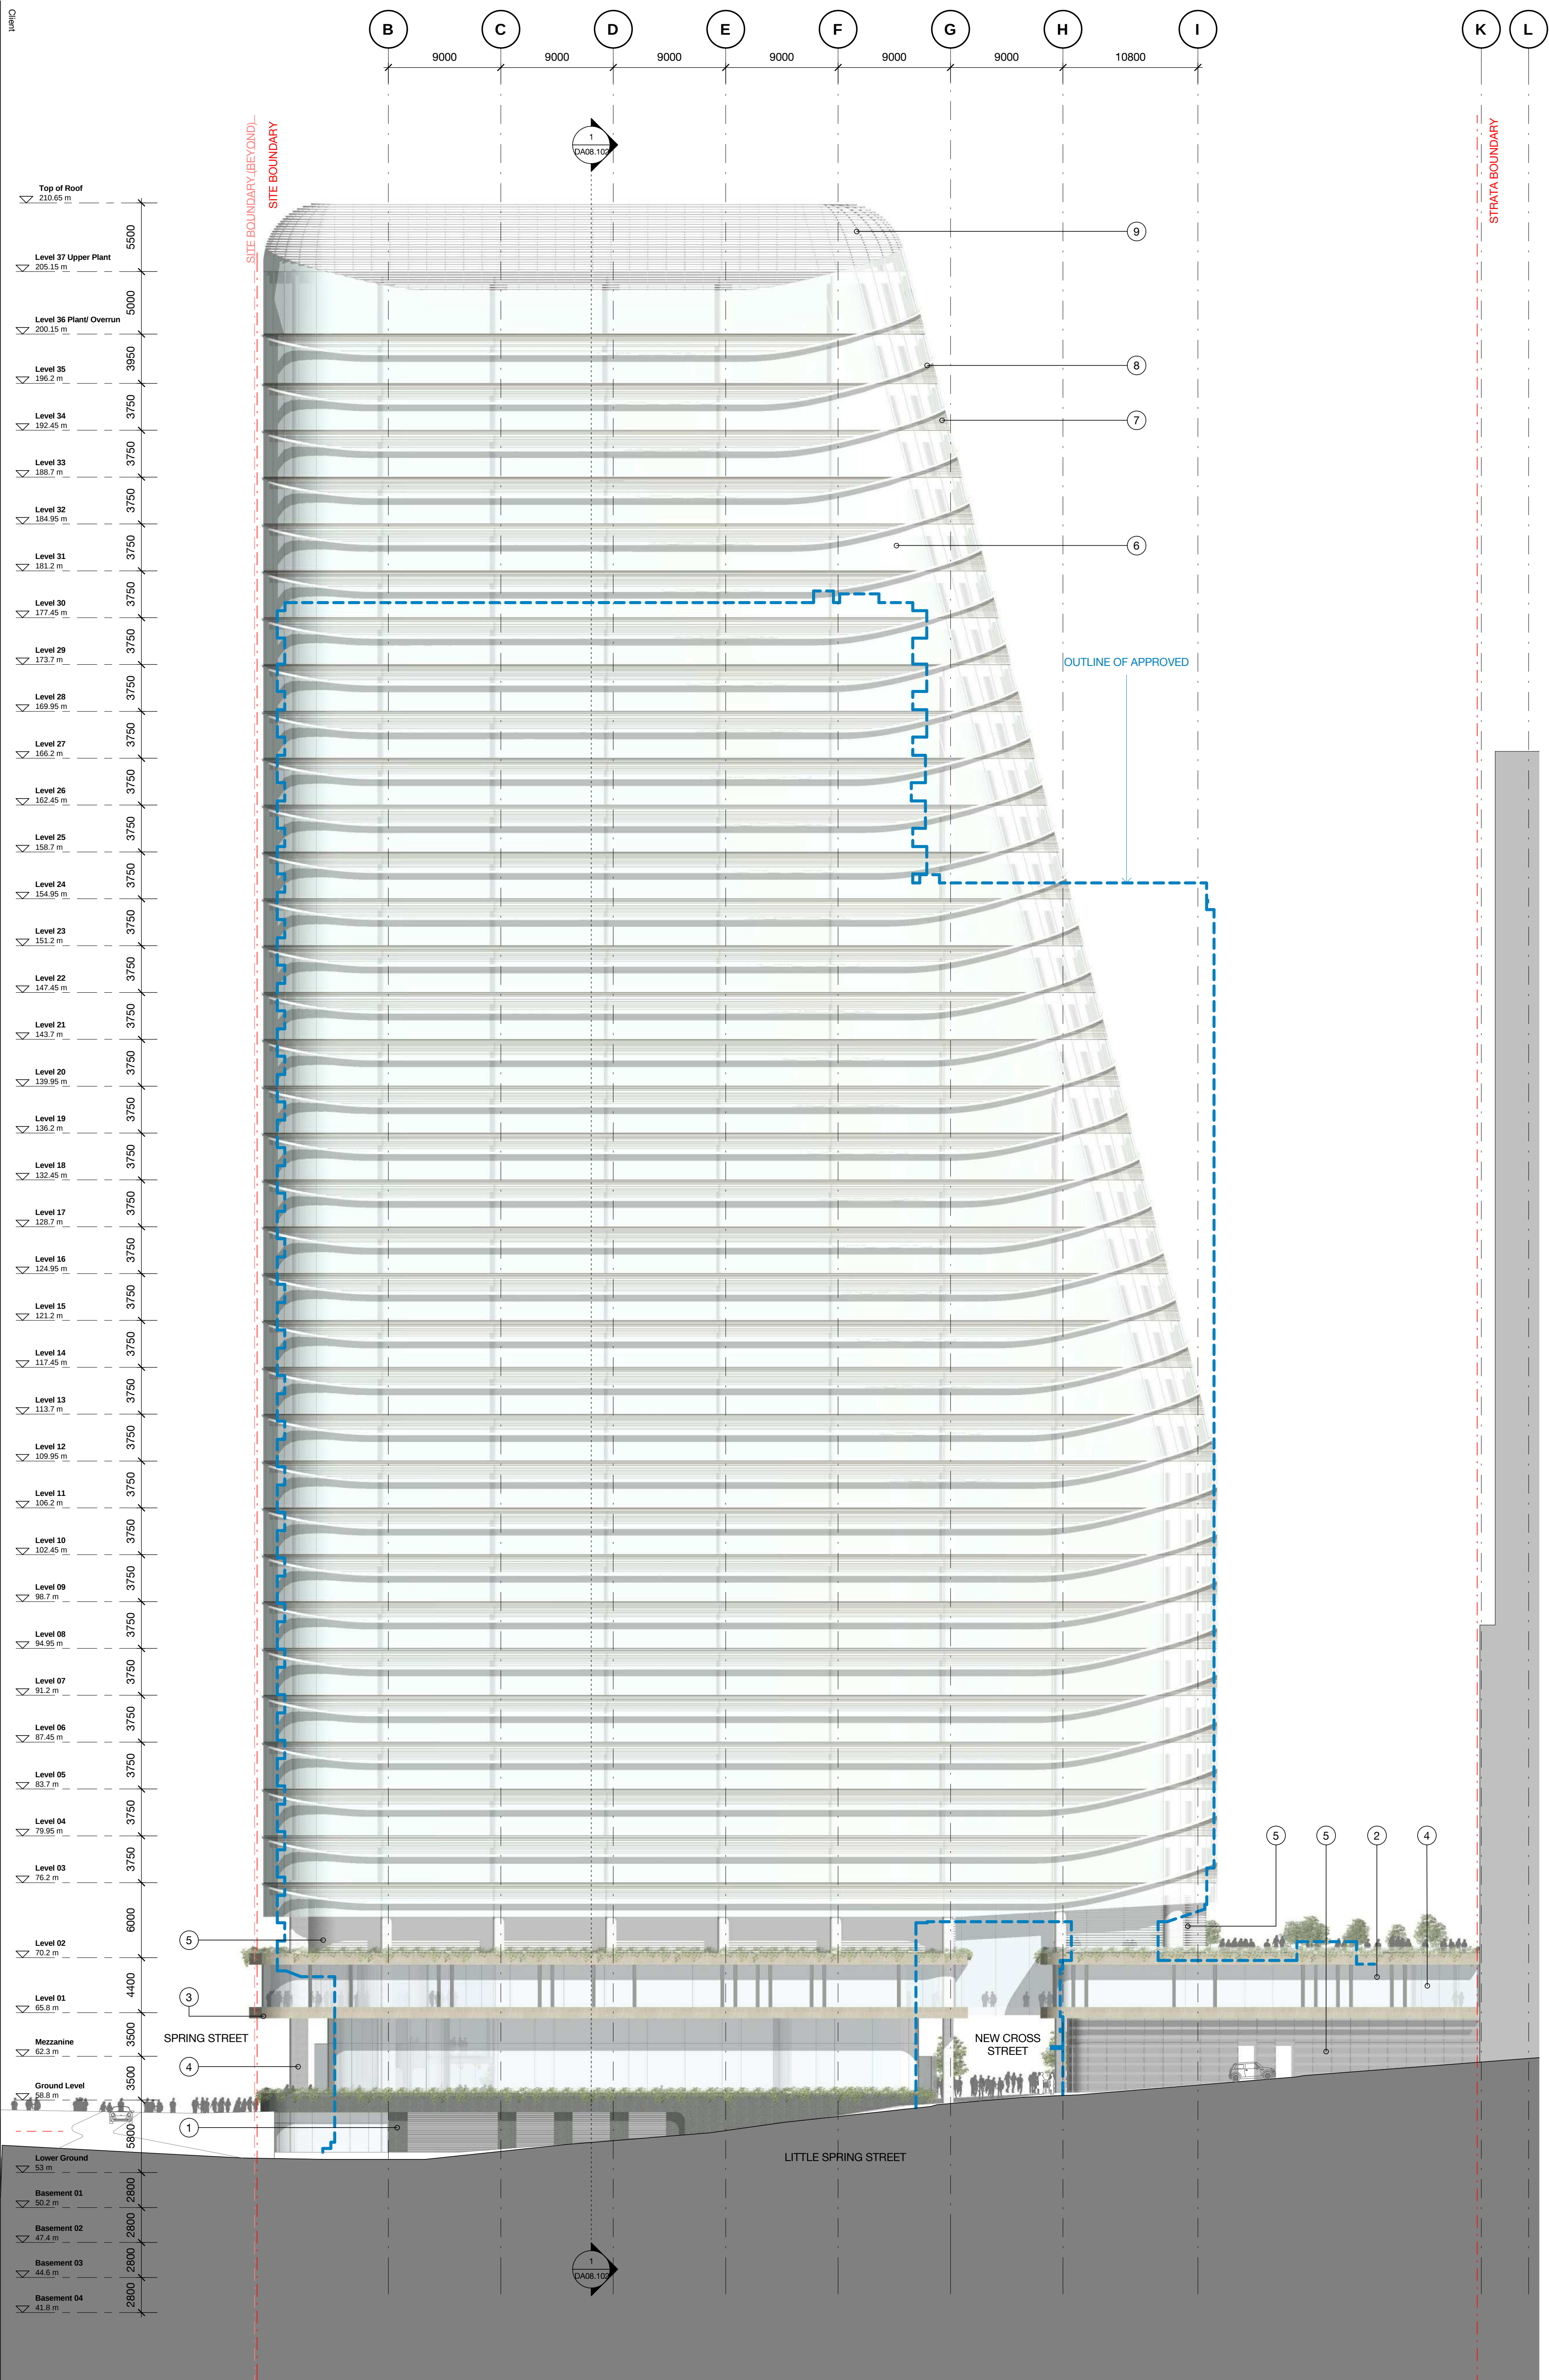

A photograph of a modern building with a glass facade, reflecting the surrounding environment. The reflection shows a street scene with trees and other buildings. The building's structure is visible through the glass, showing a grid of windows and internal elements. The overall tone is somewhat muted, with a focus on architectural details and reflections.

9. Anodised aluminium rods


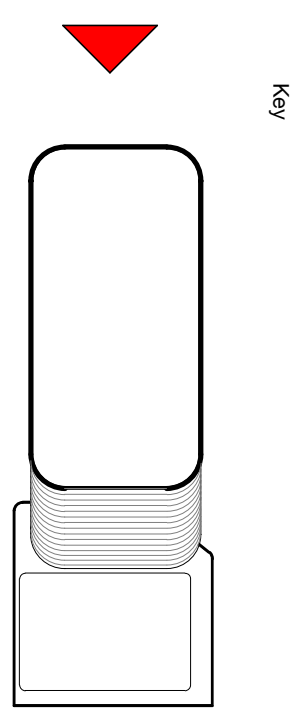


1 Denison Street
North Sydney, NSW 2060

Scale	1 : 250	@ A1	Checked	JF
Drawn	JM			
Project no.	S12055			
Status	Pre Section 75W			
Pct Date	10/17/2016 5:59:01 PM			
BIM	10ENINSON_BS/ARCH			

DA07.103 01


BATES
SMART™

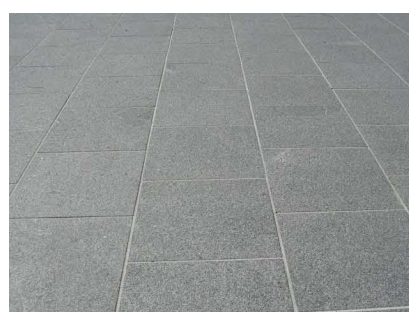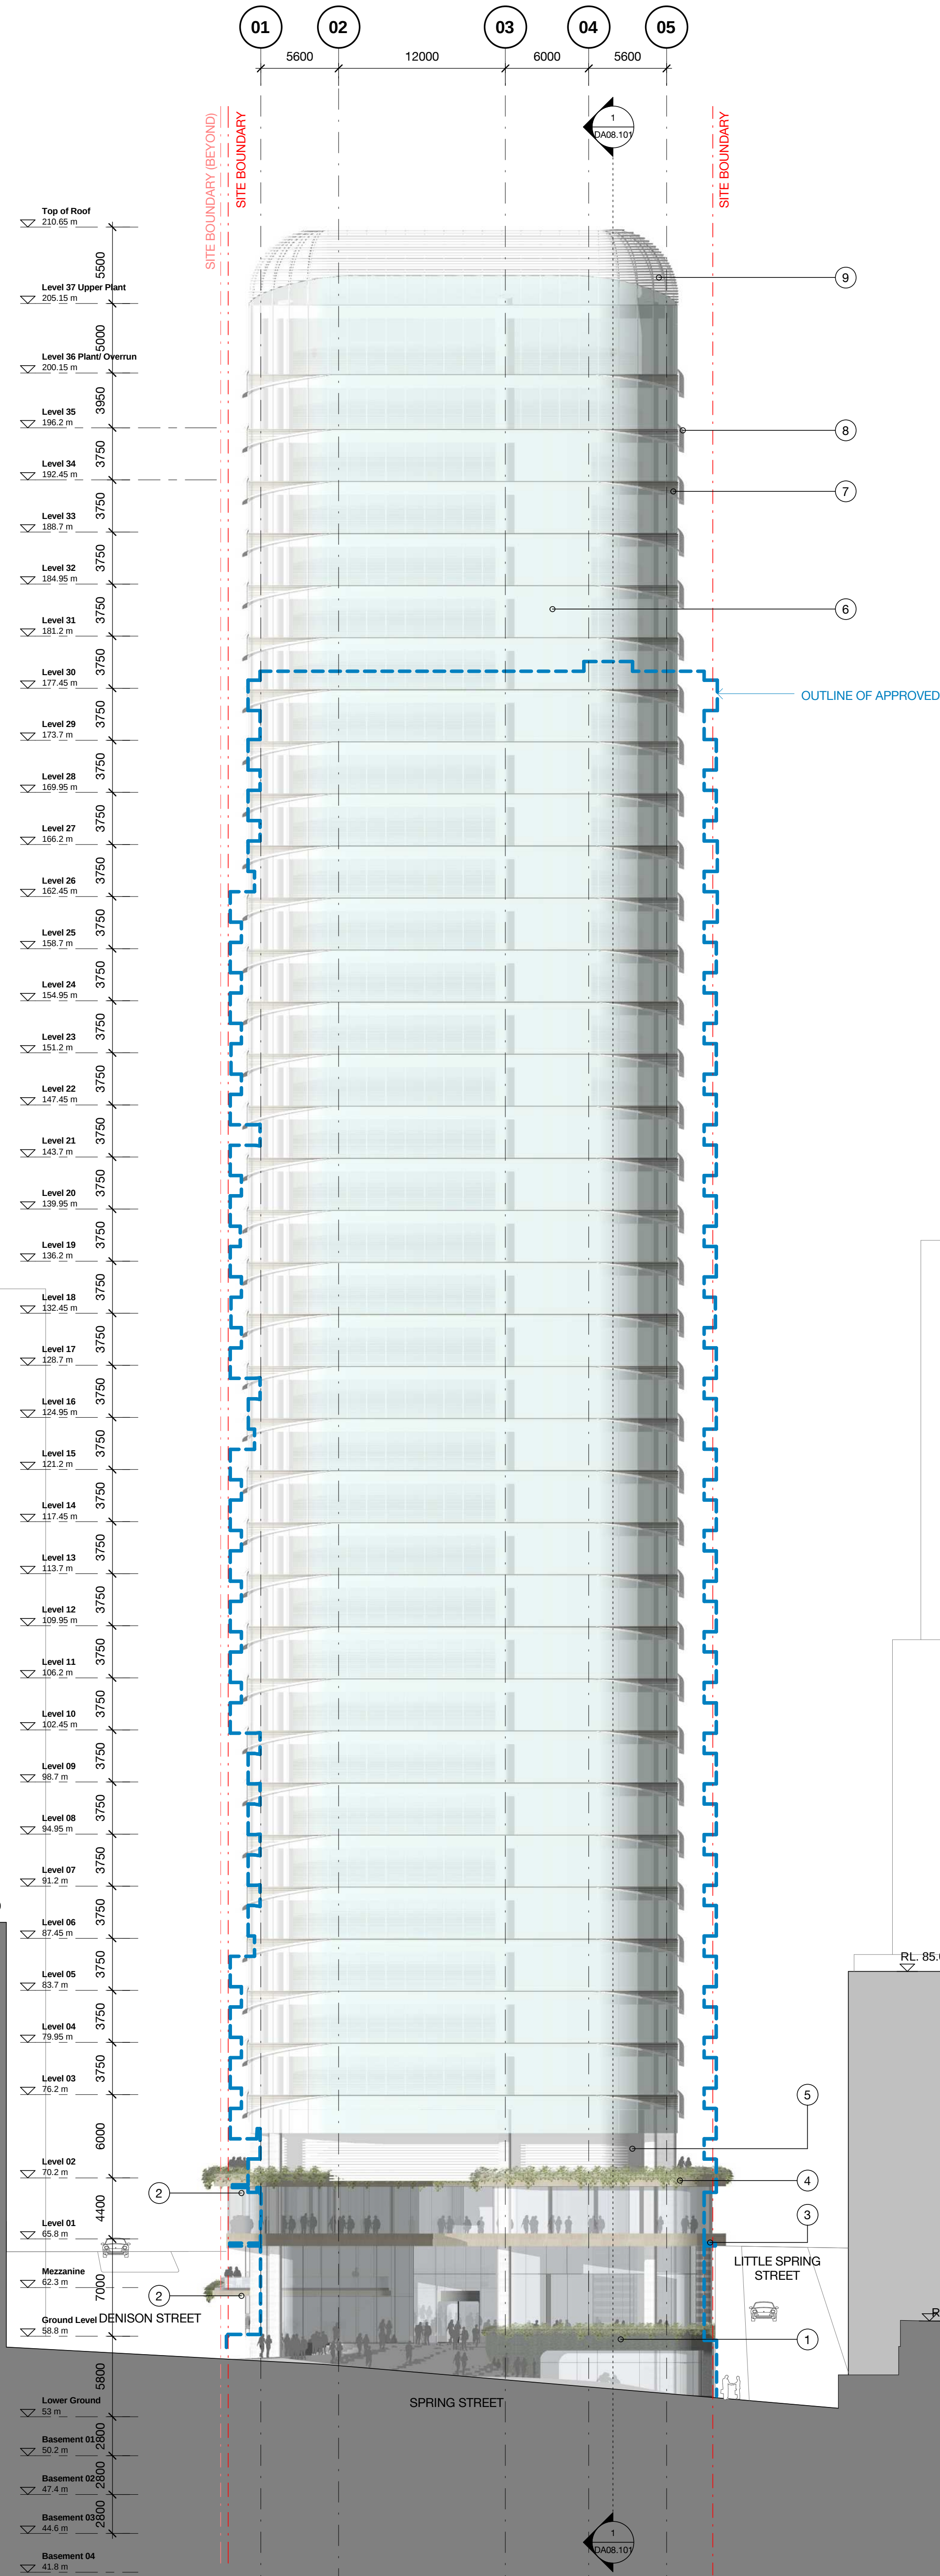

1. Stone cladding - Austral
black, honed face



2. Commercial glazing - alternate sizes with inset minor panel

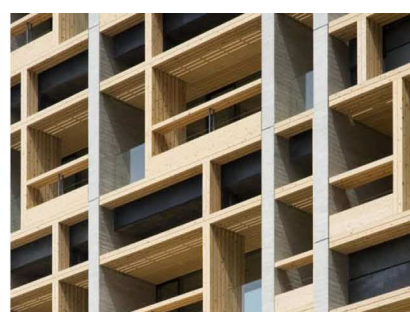


3. Timber finish



4. Spill planting to facade edges



5. Anodised aluminium batten screen - Recessive warm grey

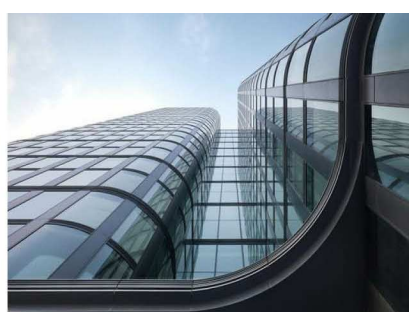


6. Curved, doubled glazing curtain wall



7. Fritted glass



8. Anodised aluminium privacy screen

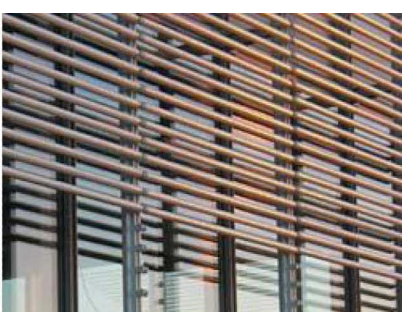

9. Anodised aluminium rods