





Client

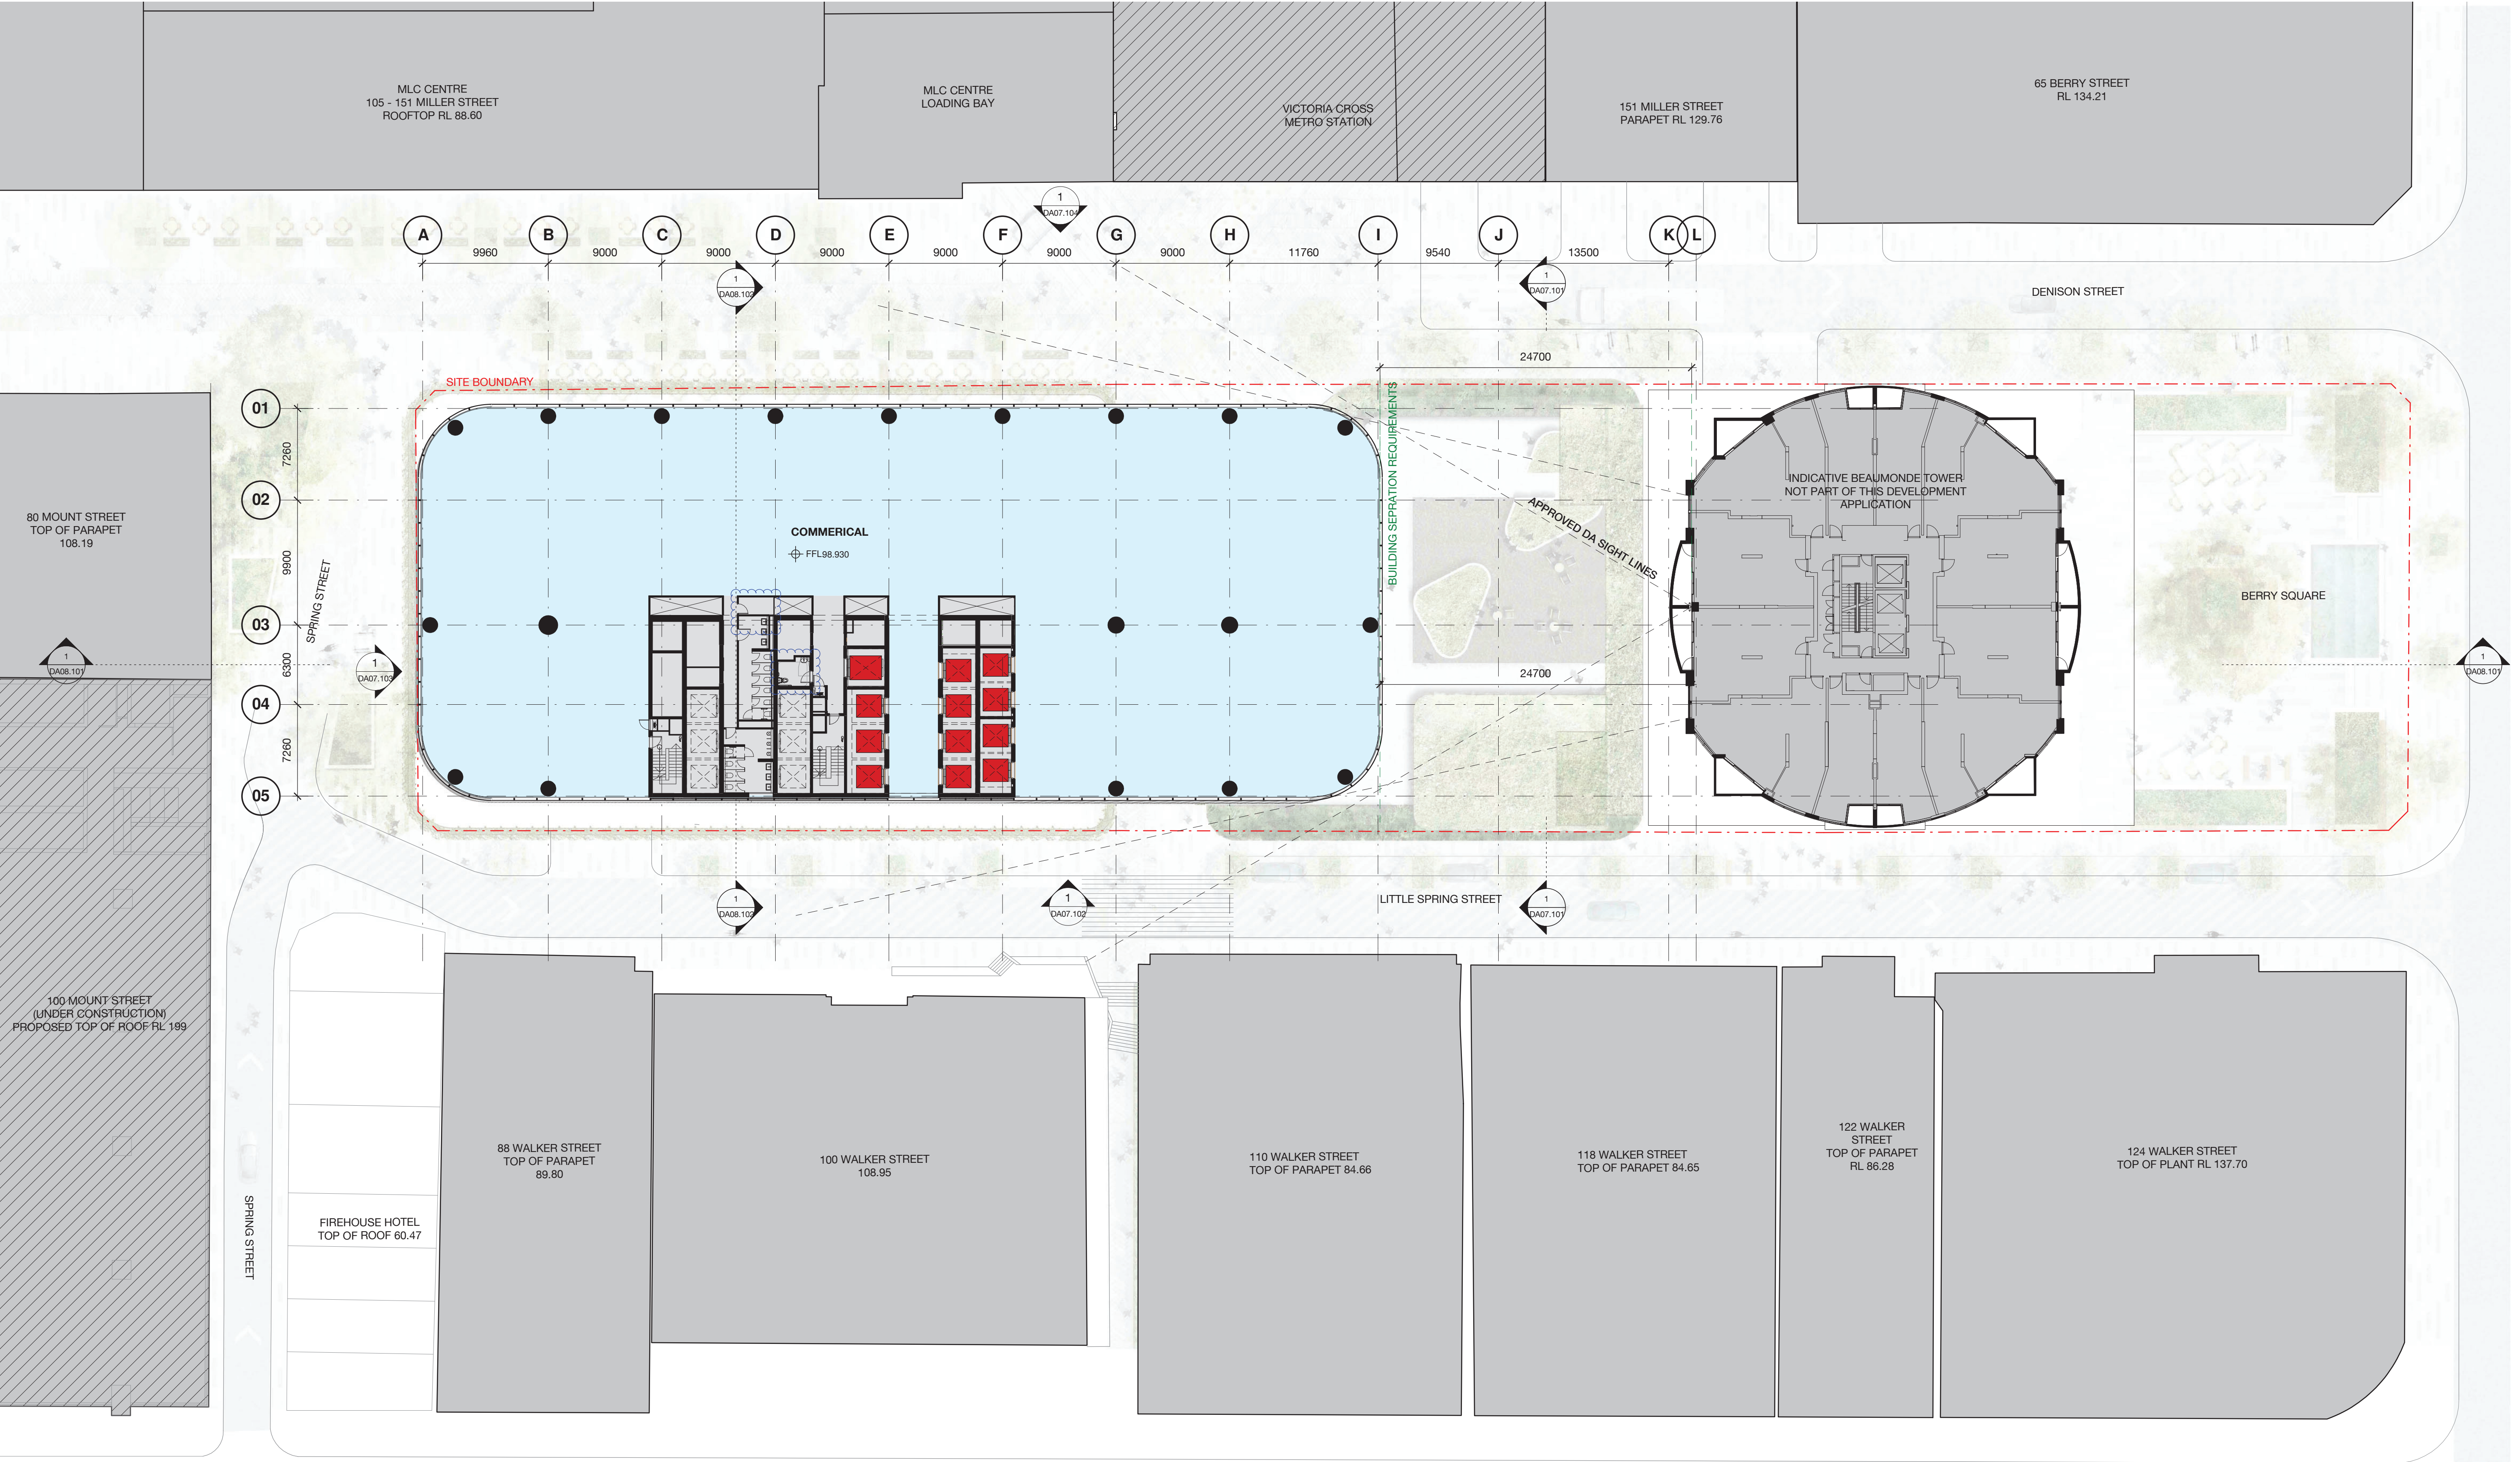

|          |          |                 |         |         |
|----------|----------|-----------------|---------|---------|
| 4        | 08.12.17 | MP08-0238 MOD 9 | MDJ     | AD      |
| 3        | 05.03.17 | MP08-0238 MOD 8 | MDJ     | AD      |
| 2        | 01.03.17 | MP08-0238 MOD 7 | MDJ     | AD      |
| 1        | 11.11.16 | MP08-0238 MOD 7 | WH      | JE      |
| Revision | Date     | Description     | Initial | Checked |

L9

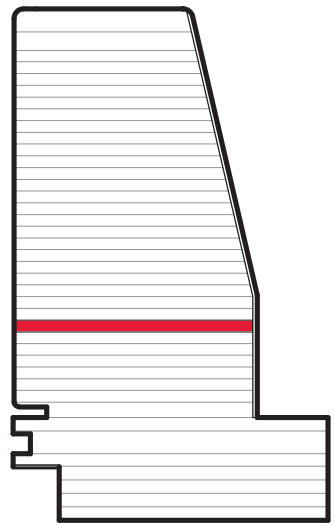

1 Denison Street  
North Sydney, NSW 2060

General Arrangement Plan  
Level 09 - Transfer Floor



Check all dimensions and site conditions prior to commencement of any work, the purchase or ordering of any materials, fittings, plant, services or equipment and the preparation of shop drawings and or the fabrication of any components.  
Do not scale drawings - refer to figured dimensions only. Any discrepancies shall immediately be referred to the architect for clarification.  
All drawings may not be reproduced or distributed without prior permission from the architect.


|             |                         |            |
|-------------|-------------------------|------------|
| Scale       | 1 : 250                 | @ A1       |
| Drawn       | MDJ                     | Checked AD |
| Project no. | s12055                  |            |
| Status      | Development Application |            |
| Plot Date   | 19/12/2017 9:52:43 AM   |            |
| BIM         | 1DENISON_BS_ARCH        |            |
| Drawing no. | DA03.009                | Revision 4 |

**Melbourne** 1 Nicholson Street  
Melbourne VIC 3000 Australia  
T 03 8664 6200 F 03 8664 6300  
email mel@batesmart.com.au  
http://www.batesmart.com.au

**Sydney** 43 Brisbane Street  
Surry Hills NSW 2010 Australia  
T 02 8354 5100 F 02 8354 5199  
email syd@batesmart.com.au  
http://www.batesmart.com.au

Bates Smart Pty Ltd ABN 70 004 999 400

**BATESSMART**

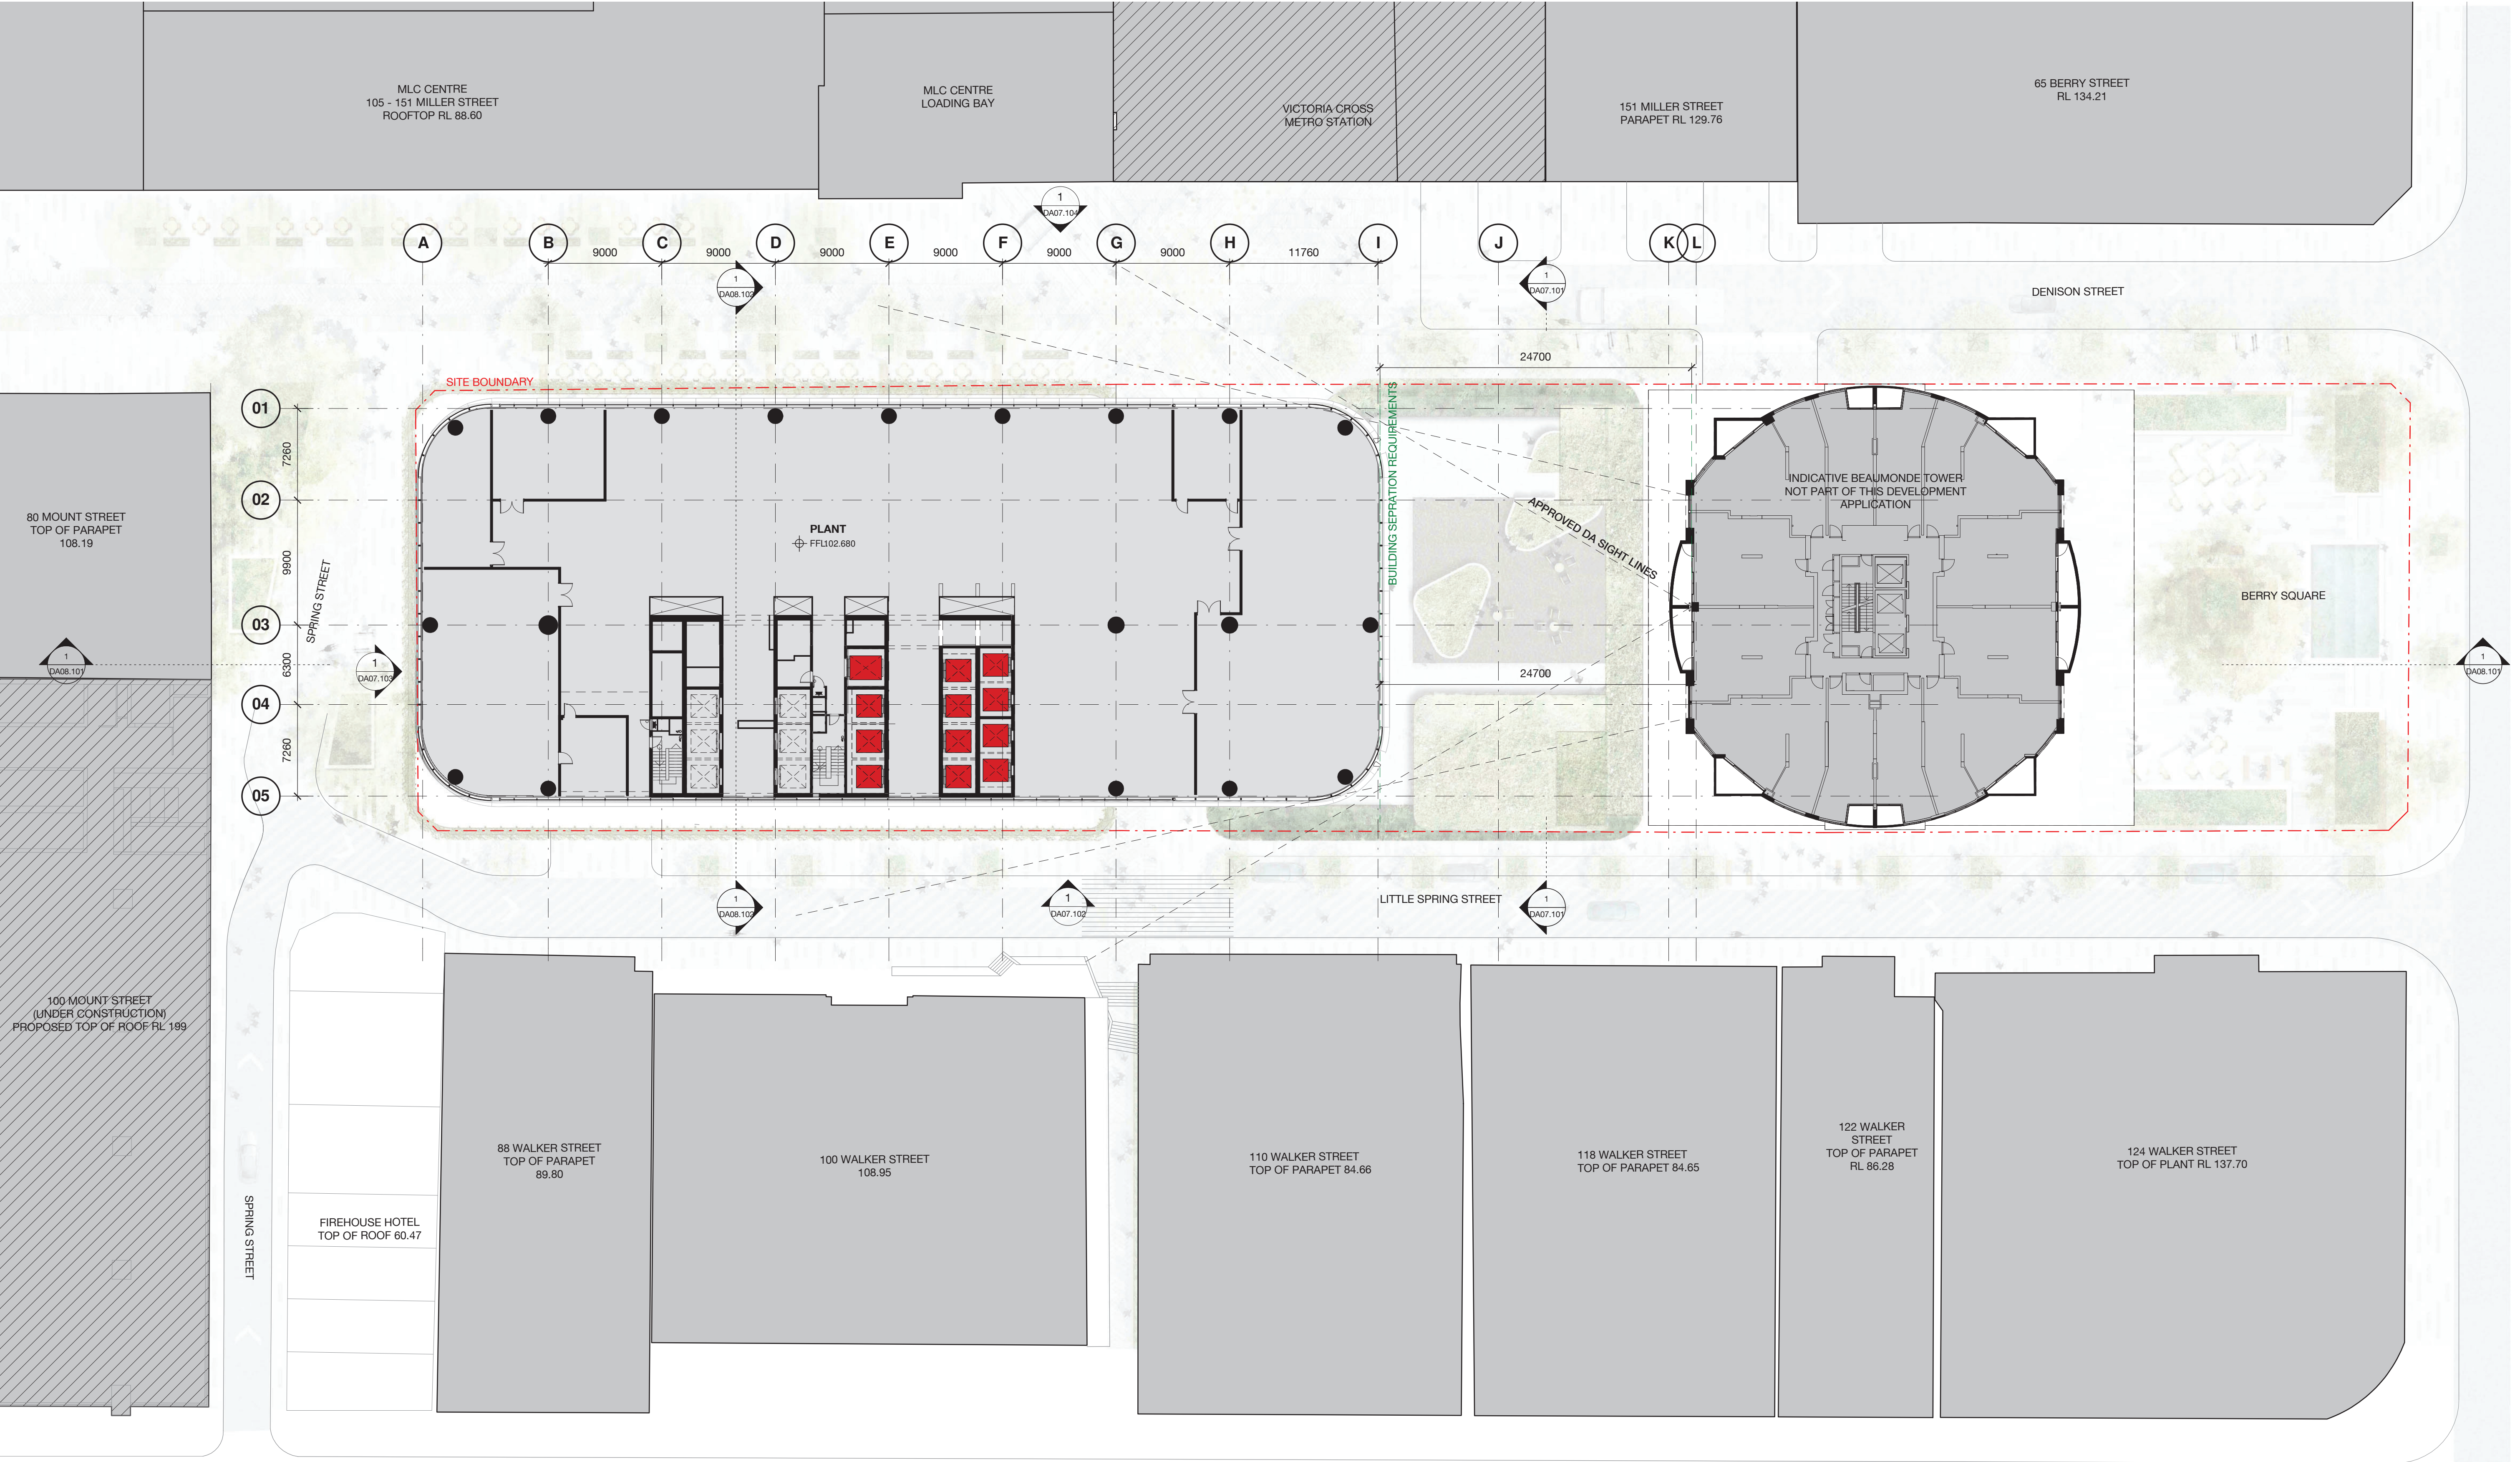


Client



|          |          |                 |         |         |
|----------|----------|-----------------|---------|---------|
| 4        | 08.12.17 | MP08-0238 MOD 9 | MDJ     | AD      |
| 3        | 05.03.17 | MP08-0238 MOD 8 | MDJ     | AD      |
| 2        | 01.03.17 | MP08-0238 MOD 7 | MDJ     | AD      |
| 1        | 11.11.16 | MP08-0238 MOD 7 | WH      | JE      |
| Revision | Date     | Description     | Initial | Checked |

L10

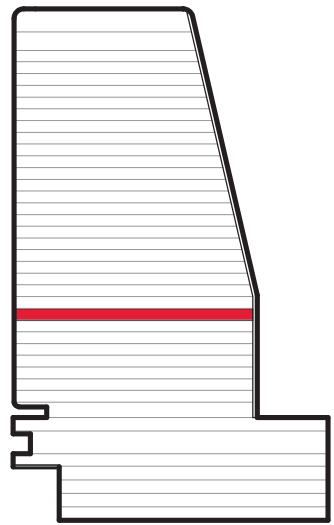

1 Denison Street  
North Sydney, NSW 2060

General Arrangement Plan  
Level 10 - Plant



Check all dimensions and site conditions prior to commencement of any work, the purchase or ordering of any materials, fittings, plant, services or equipment and the preparation of shop drawings and or the fabrication of any components.  
Do not scale drawings - refer to figured dimensions only. Any discrepancies shall immediately be referred to the architect for clarification.  
All drawings may not be reproduced or distributed without prior permission from the architect.


|             |                         |            |
|-------------|-------------------------|------------|
| Scale       | 1 : 250                 | @ A1       |
| Drawn       | MDJ                     | Checked AD |
| Project no. | s12055                  |            |
| Status      | Development Application |            |
| Plot Date   | 19/12/2017 9:53:13 AM   |            |
| BIM         | 1DENISON_BS_ARCH        |            |
| Drawing no. | DA03.010                | Revision 4 |

**Melbourne** 1 Nicholson Street  
Melbourne VIC 3000 Australia  
T 03 8664 6200 F 03 8664 6300  
email mel@batesmart.com.au  
http://www.batesmart.com.au

**Sydney** 43 Brisbane Street  
Surry Hills NSW 2010 Australia  
T 02 8354 5100 F 02 8354 5199  
email syd@batesmart.com.au  
http://www.batesmart.com.au

Bates Smart Pty Ltd ABN 70 004 999 400

**BATESSMART**

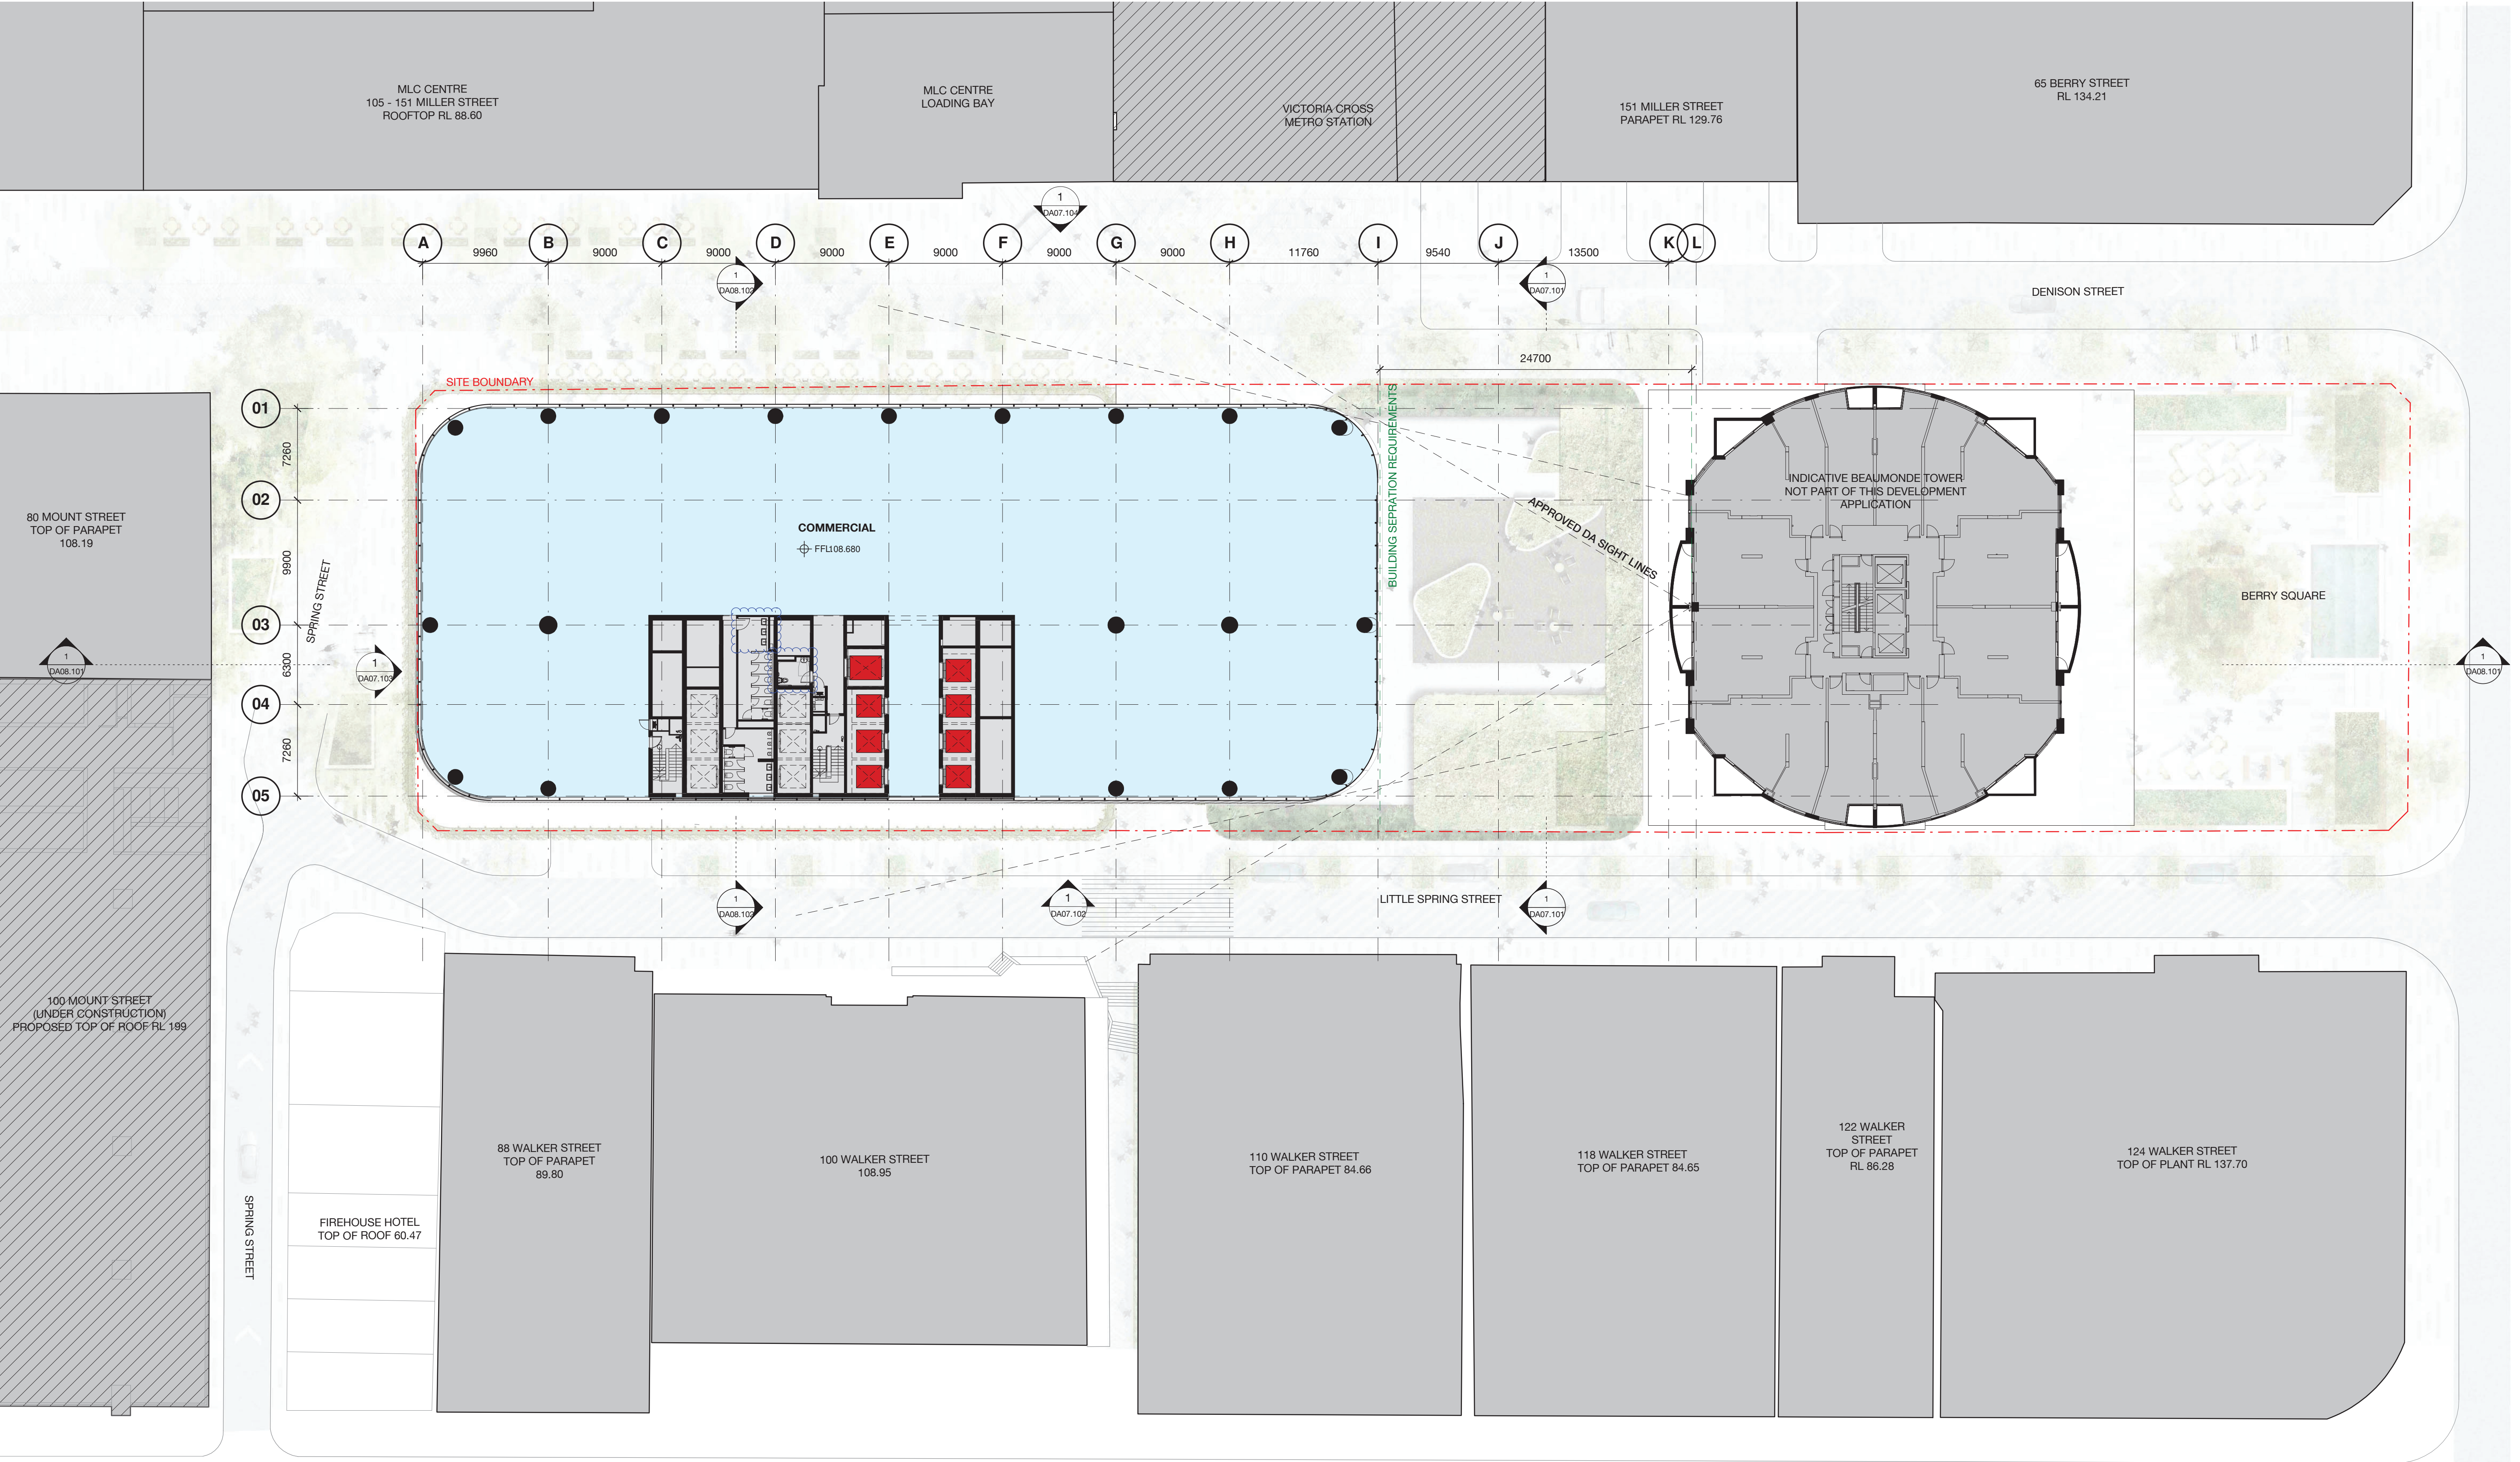


Client



|          |          |                 |         |         |
|----------|----------|-----------------|---------|---------|
| 4        | 08.12.17 | MP08-0238 MOD 9 | MDJ     | AD      |
| 3        | 05.03.17 | MP08-0238 MOD 8 | MDJ     | AD      |
| 2        | 01.03.17 | MP08-0238 MOD 7 | MDJ     | AD      |
| 1        | 11.11.16 | MP08-0238 MOD 7 | WH      | JE      |
| Revision | Date     | Description     | Initial | Checked |

L11

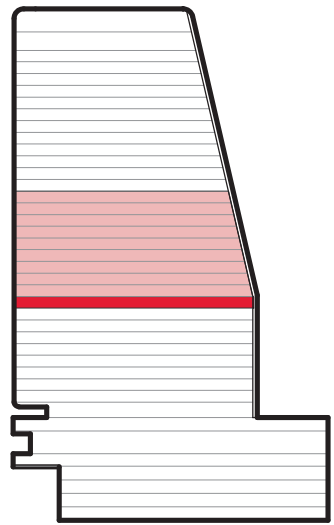

1 Denison Street  
North Sydney, NSW 2060

General Arrangement Plan  
Level 11 - Typical Midrise



Check all dimensions and site conditions prior to commencement of any work, the purchase or ordering of any materials, fittings, plant, services or equipment and the preparation of shop drawings and or the fabrication of any components.  
Do not scale drawings - refer to figured dimensions only. Any discrepancies shall immediately be referred to the architect for clarification.  
All drawings may not be reproduced or distributed without prior permission from the architect.


|             |                         |            |
|-------------|-------------------------|------------|
| Scale       | 1 : 250                 | @ A1       |
| Drawn       | MDJ                     | Checked AD |
| Project no. | s12055                  |            |
| Status      | Development Application |            |
| Plot Date   | 19/12/2017 9:53:40 AM   |            |
| BIM         | 1DENISON_BS_ARCH        |            |
| Drawing no. | DA03.011                | Revision 4 |

**Melbourne** 1 Nicholson Street  
Melbourne VIC 3000 Australia  
T 03 8664 6200 F 03 8664 6300  
email mel@batesmart.com.au  
http://www.batesmart.com.au

**Sydney** 43 Brisbane Street  
Surry Hills NSW 2010 Australia  
T 02 8354 5100 F 02 8354 5199  
email syd@batesmart.com.au  
http://www.batesmart.com.au

Bates Smart Pty Ltd ABN 70 004 999 400

**BATESSMART**

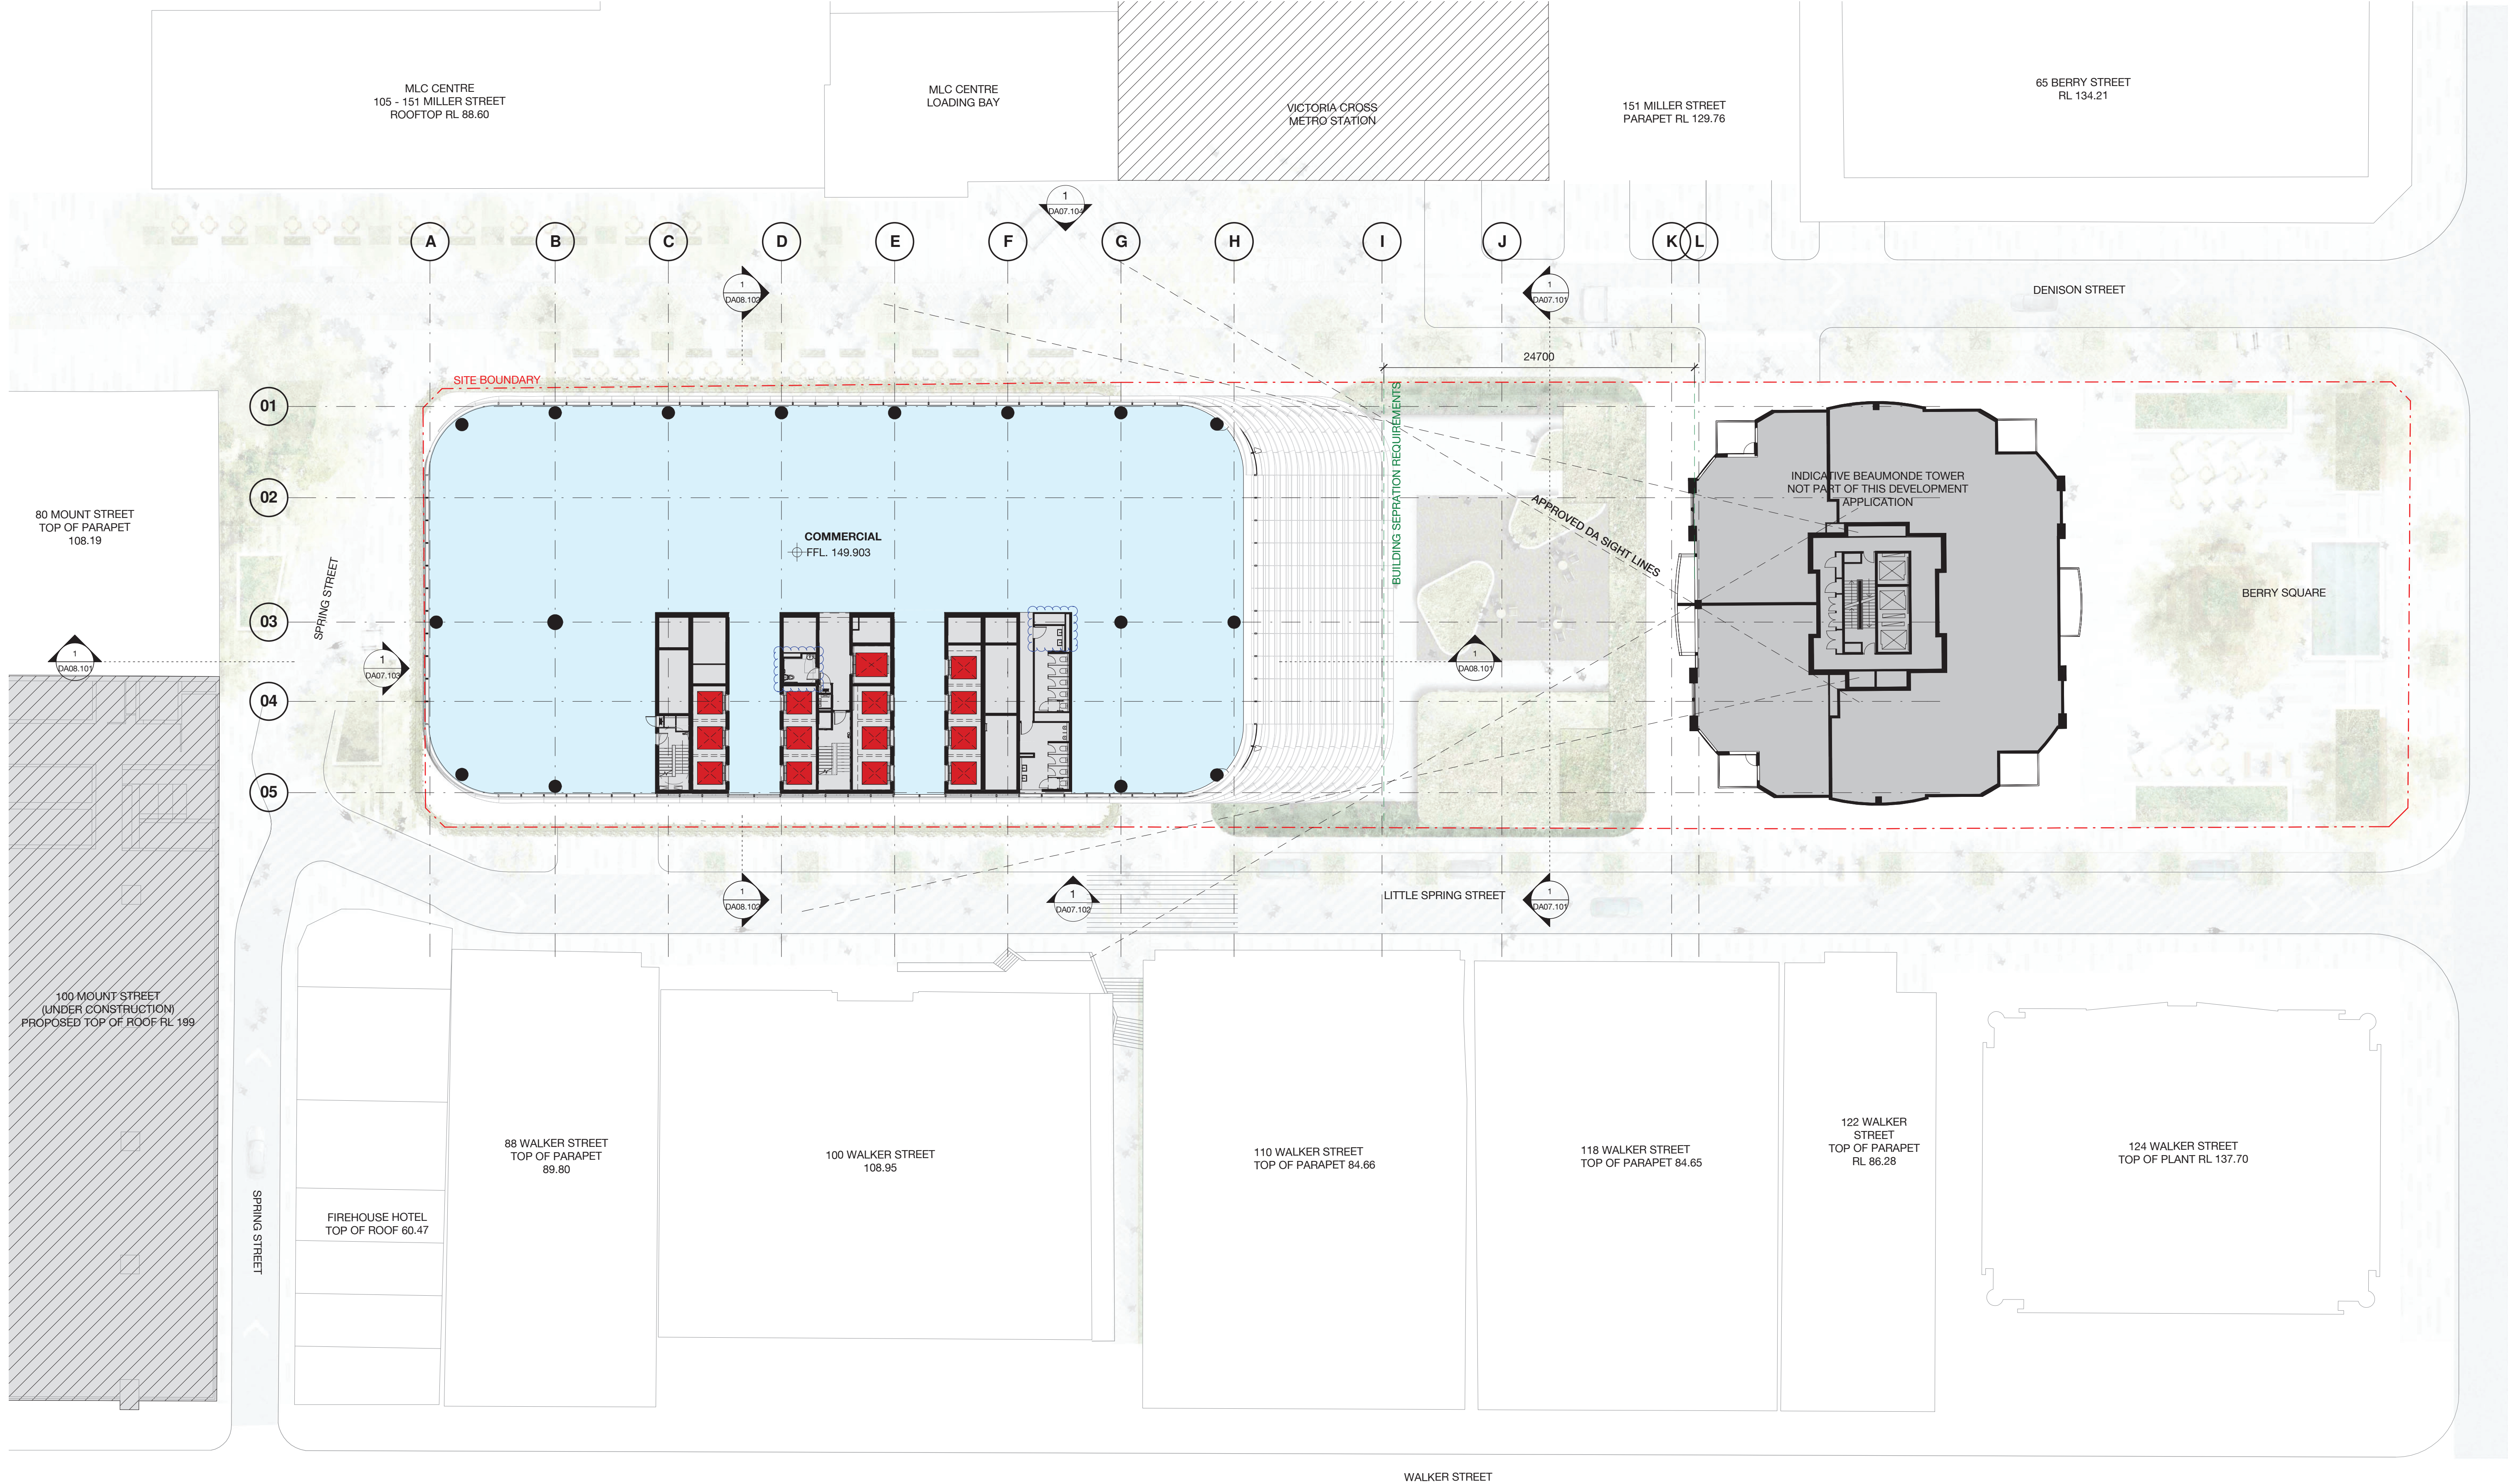


Client



|          |          |                 |         |         |
|----------|----------|-----------------|---------|---------|
| 4        | 08.12.17 | MP08-0238 MOD 9 | MDJ     | AD      |
| 3        | 05.03.17 | MP08-0238 MOD 8 | MDJ     | AD      |
| 2        | 01.03.17 | MP08-0238 MOD 7 | MDJ     | AD      |
| 1        | 11.11.16 | MP08-0238 MOD 7 | WH      | JF      |
| Revision | Date     | Description     | Initial | Checked |

L23

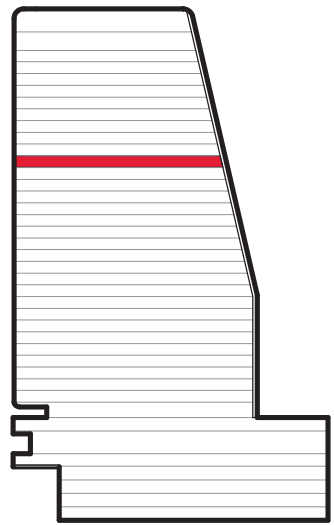

1 Denison Street  
North Sydney, NSW 2060

General Arrangement Plan  
Level 22 - Transfer



Check all dimensions and site conditions prior to commencement of any work, the purchase or ordering of any materials, fittings, plant, services or equipment and the preparation of shop drawings and or the fabrication of any components.  
Do not scale drawings - refer to figured dimensions only. Any discrepancies shall immediately be referred to the architect for clarification.  
All drawings may not be reproduced or distributed without prior permission from the architect.


|             |                         |            |
|-------------|-------------------------|------------|
| Scale       | 1 : 250                 | @ A1       |
| Drawn       | MDJ                     | Checked AD |
| Project no. | s12055                  |            |
| Status      | Development Application |            |
| Plot Date   | 19/12/2017 9:55:26 AM   |            |
| BIM         | 1DENISON_BS_ARCH        |            |
| Drawing no. | DA03.022                | Revision 4 |

**Melbourne** 1 Nicholson Street  
Melbourne VIC 3000 Australia  
T 03 8664 6200 F 03 8664 6300  
email mel@batesmart.com.au  
http://www.batesmart.com.au

**Sydney** 43 Brisbane Street  
Surry Hills NSW 2010 Australia  
T 02 8354 5100 F 02 8354 5199  
email syd@batesmart.com.au  
http://www.batesmart.com.au

Bates Smart Pty Ltd ABN 70 004 999 400

**BATESSMART**

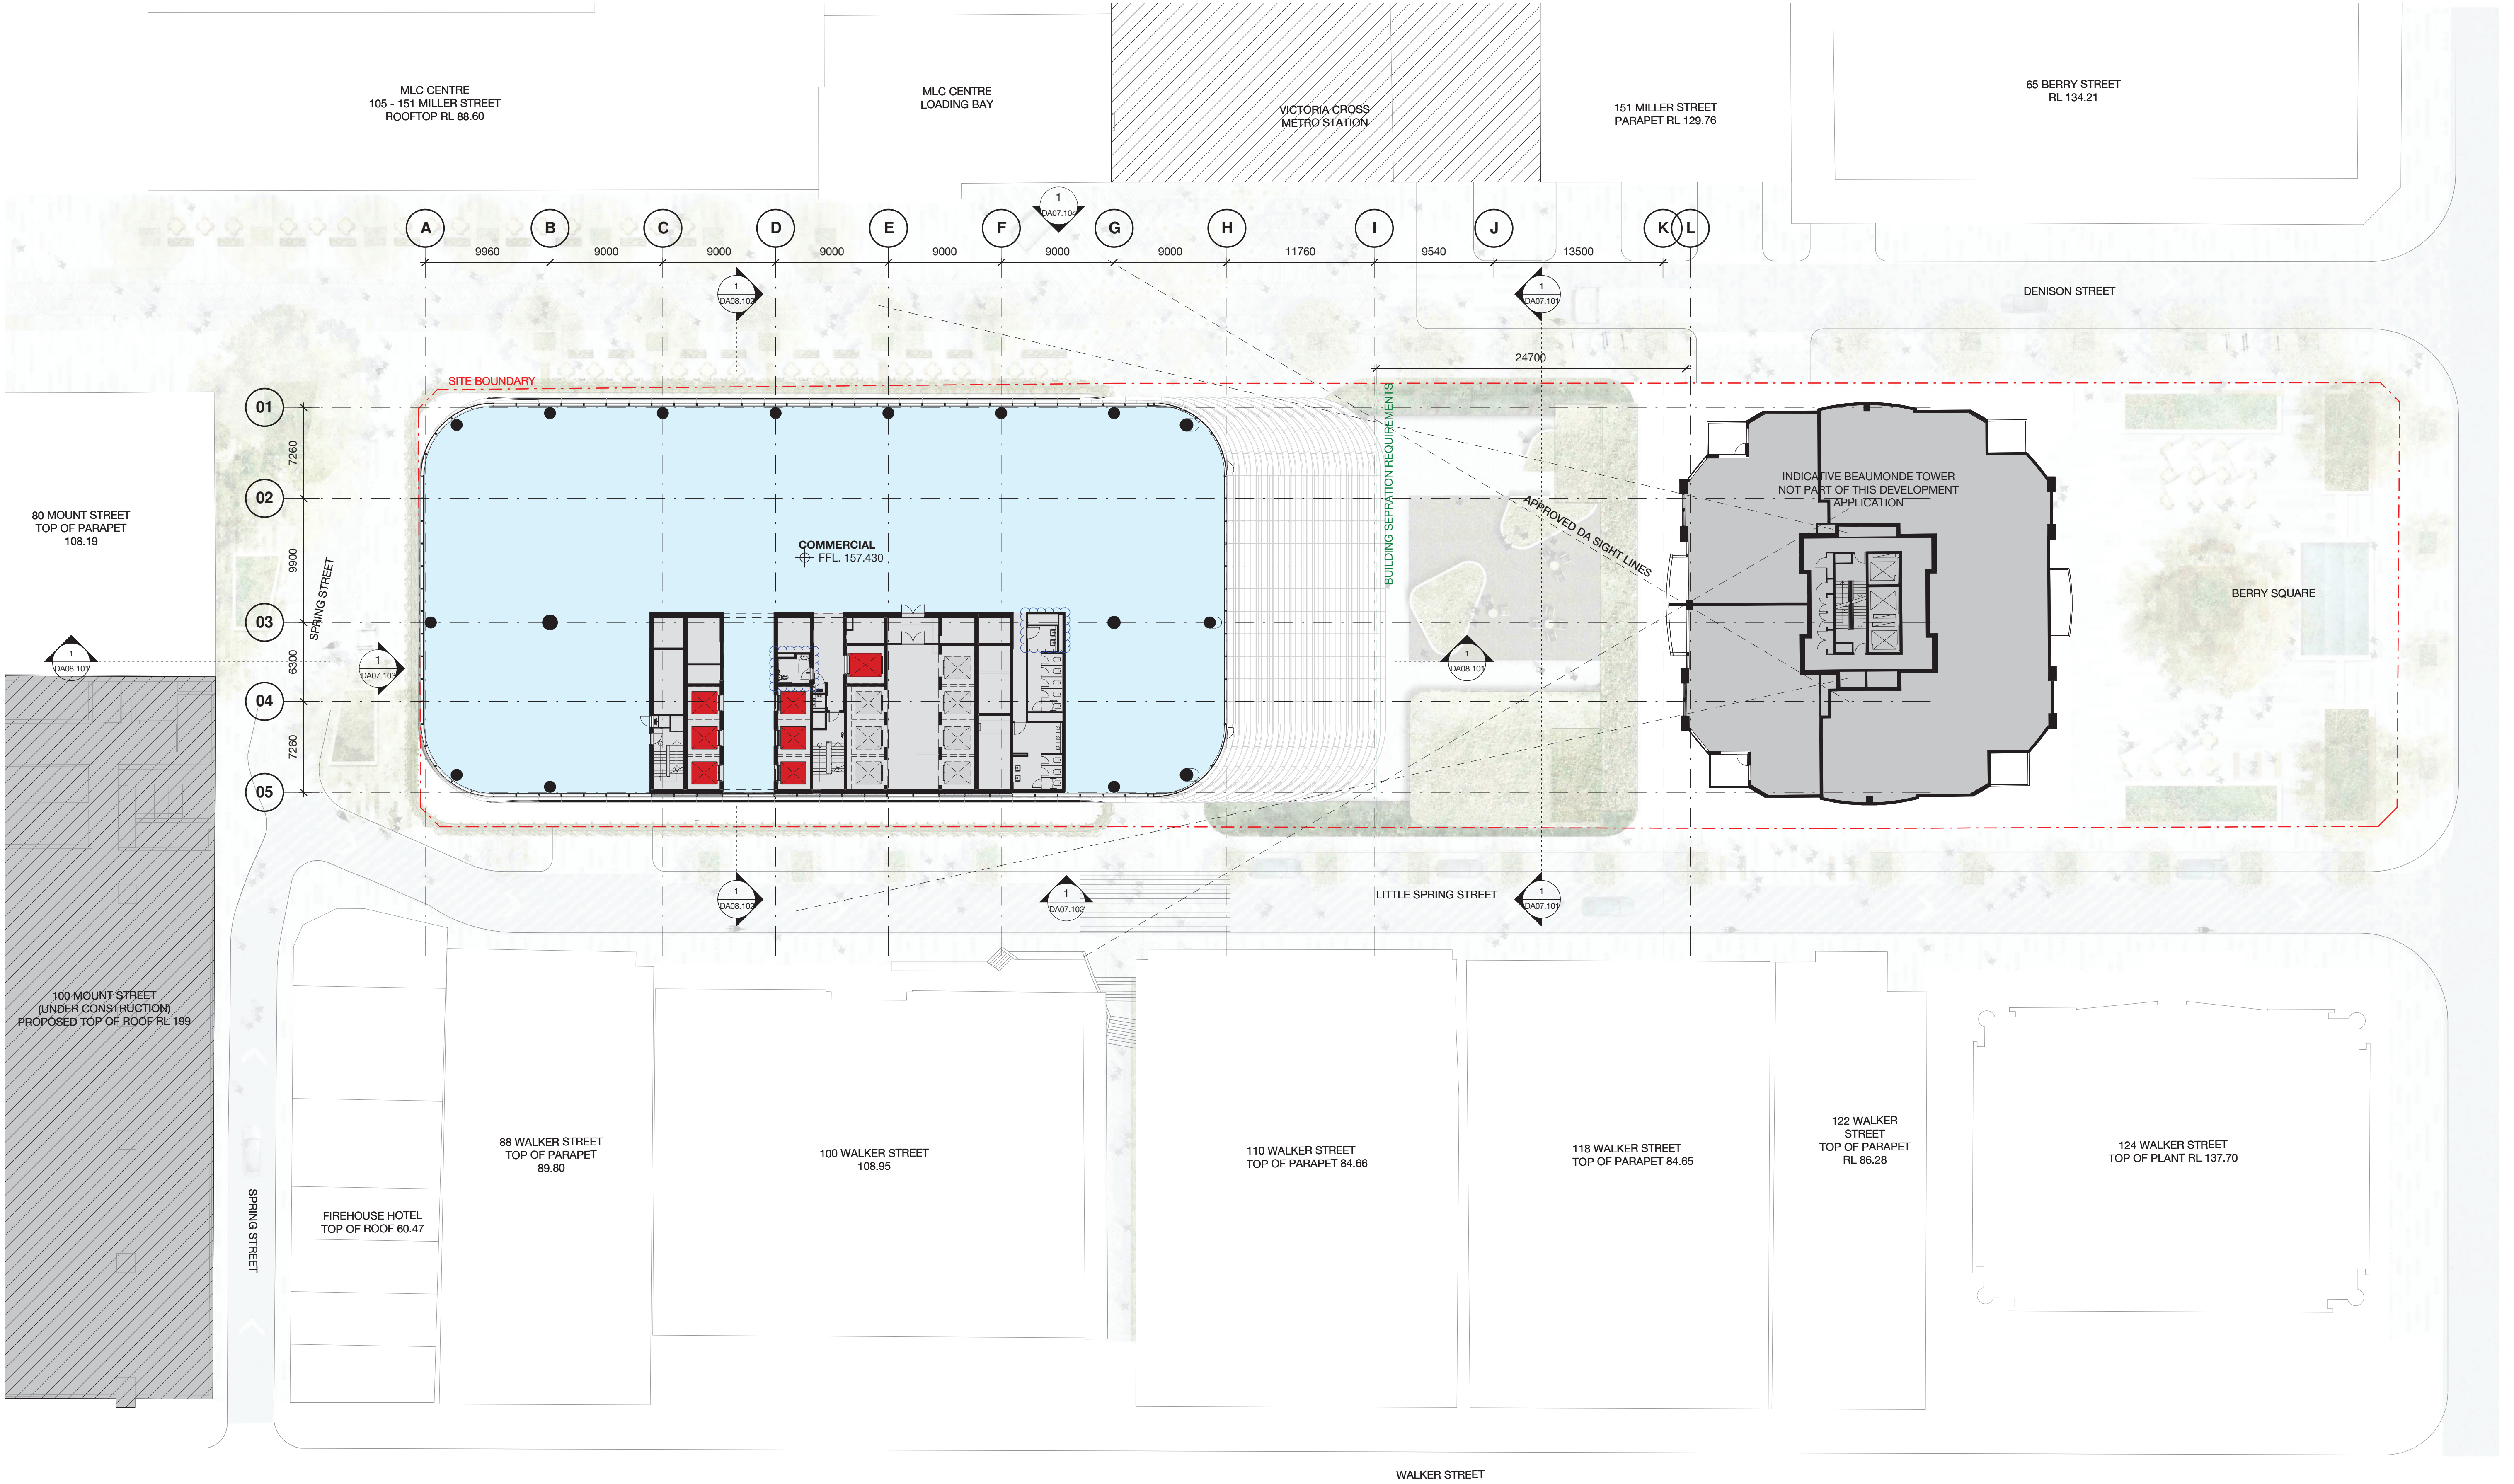


Client



|          |          |                 |         |         |
|----------|----------|-----------------|---------|---------|
| 4        | 08.12.17 | MP08-0238 MOD 9 | MDJ     | AD      |
| 3        | 05.03.17 | MP08-0238 MOD 8 | MDJ     | AD      |
| 2        | 01.03.17 | MP08-0238 MOD 7 | MDJ     | AD      |
| 1        | 11.11.16 | MP08-0238 MOD 7 | WH      | JE      |
| Revision | Date     | Description     | Initial | Checked |

L24

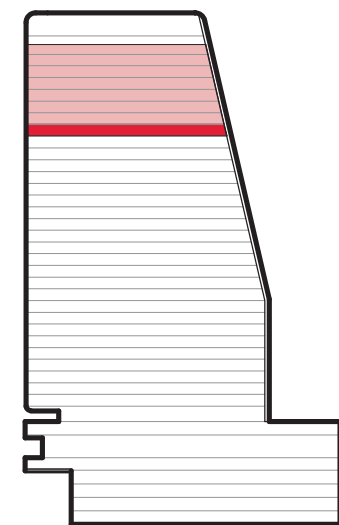

1 Denison Street  
North Sydney, NSW 2060

General Arrangement Plan  
Level 24 - Typical High Rise



Check all dimensions and site conditions prior to commencement of any work, the purchase or ordering of any materials, fittings, plant, services or equipment and the preparation of shop drawings and or the fabrication of any components.  
Do not scale drawings - refer to figured dimensions only. Any discrepancies shall immediately be referred to the architect for clarification.  
All drawings may not be reproduced or distributed without prior permission from the architect.


|             |                         |            |
|-------------|-------------------------|------------|
| Scale       | 1 : 250                 | @ A1       |
| Drawn       | MDJ                     | Checked AD |
| Project no. | s12055                  |            |
| Status      | Development Application |            |
| Plot Date   | 19/12/2017 9:57:21 AM   |            |
| BIM         | 1DENISON_BS_ARCH        |            |
| Drawing no. | DA03.024                | Revision 4 |

**Melbourne** 1 Nicholson Street  
Melbourne VIC 3000 Australia  
T 03 8664 6200 F 03 8664 6300  
email mel@batesmart.com.au  
http://www.batesmart.com.au

**Sydney** 43 Brisbane Street  
Surry Hills NSW 2010 Australia  
T 02 8354 5100 F 02 8354 5199  
email syd@batesmart.com.au  
http://www.batesmart.com.au

Bates Smart Pty Ltd ABN 70 004 999 400

**BATESSMART**

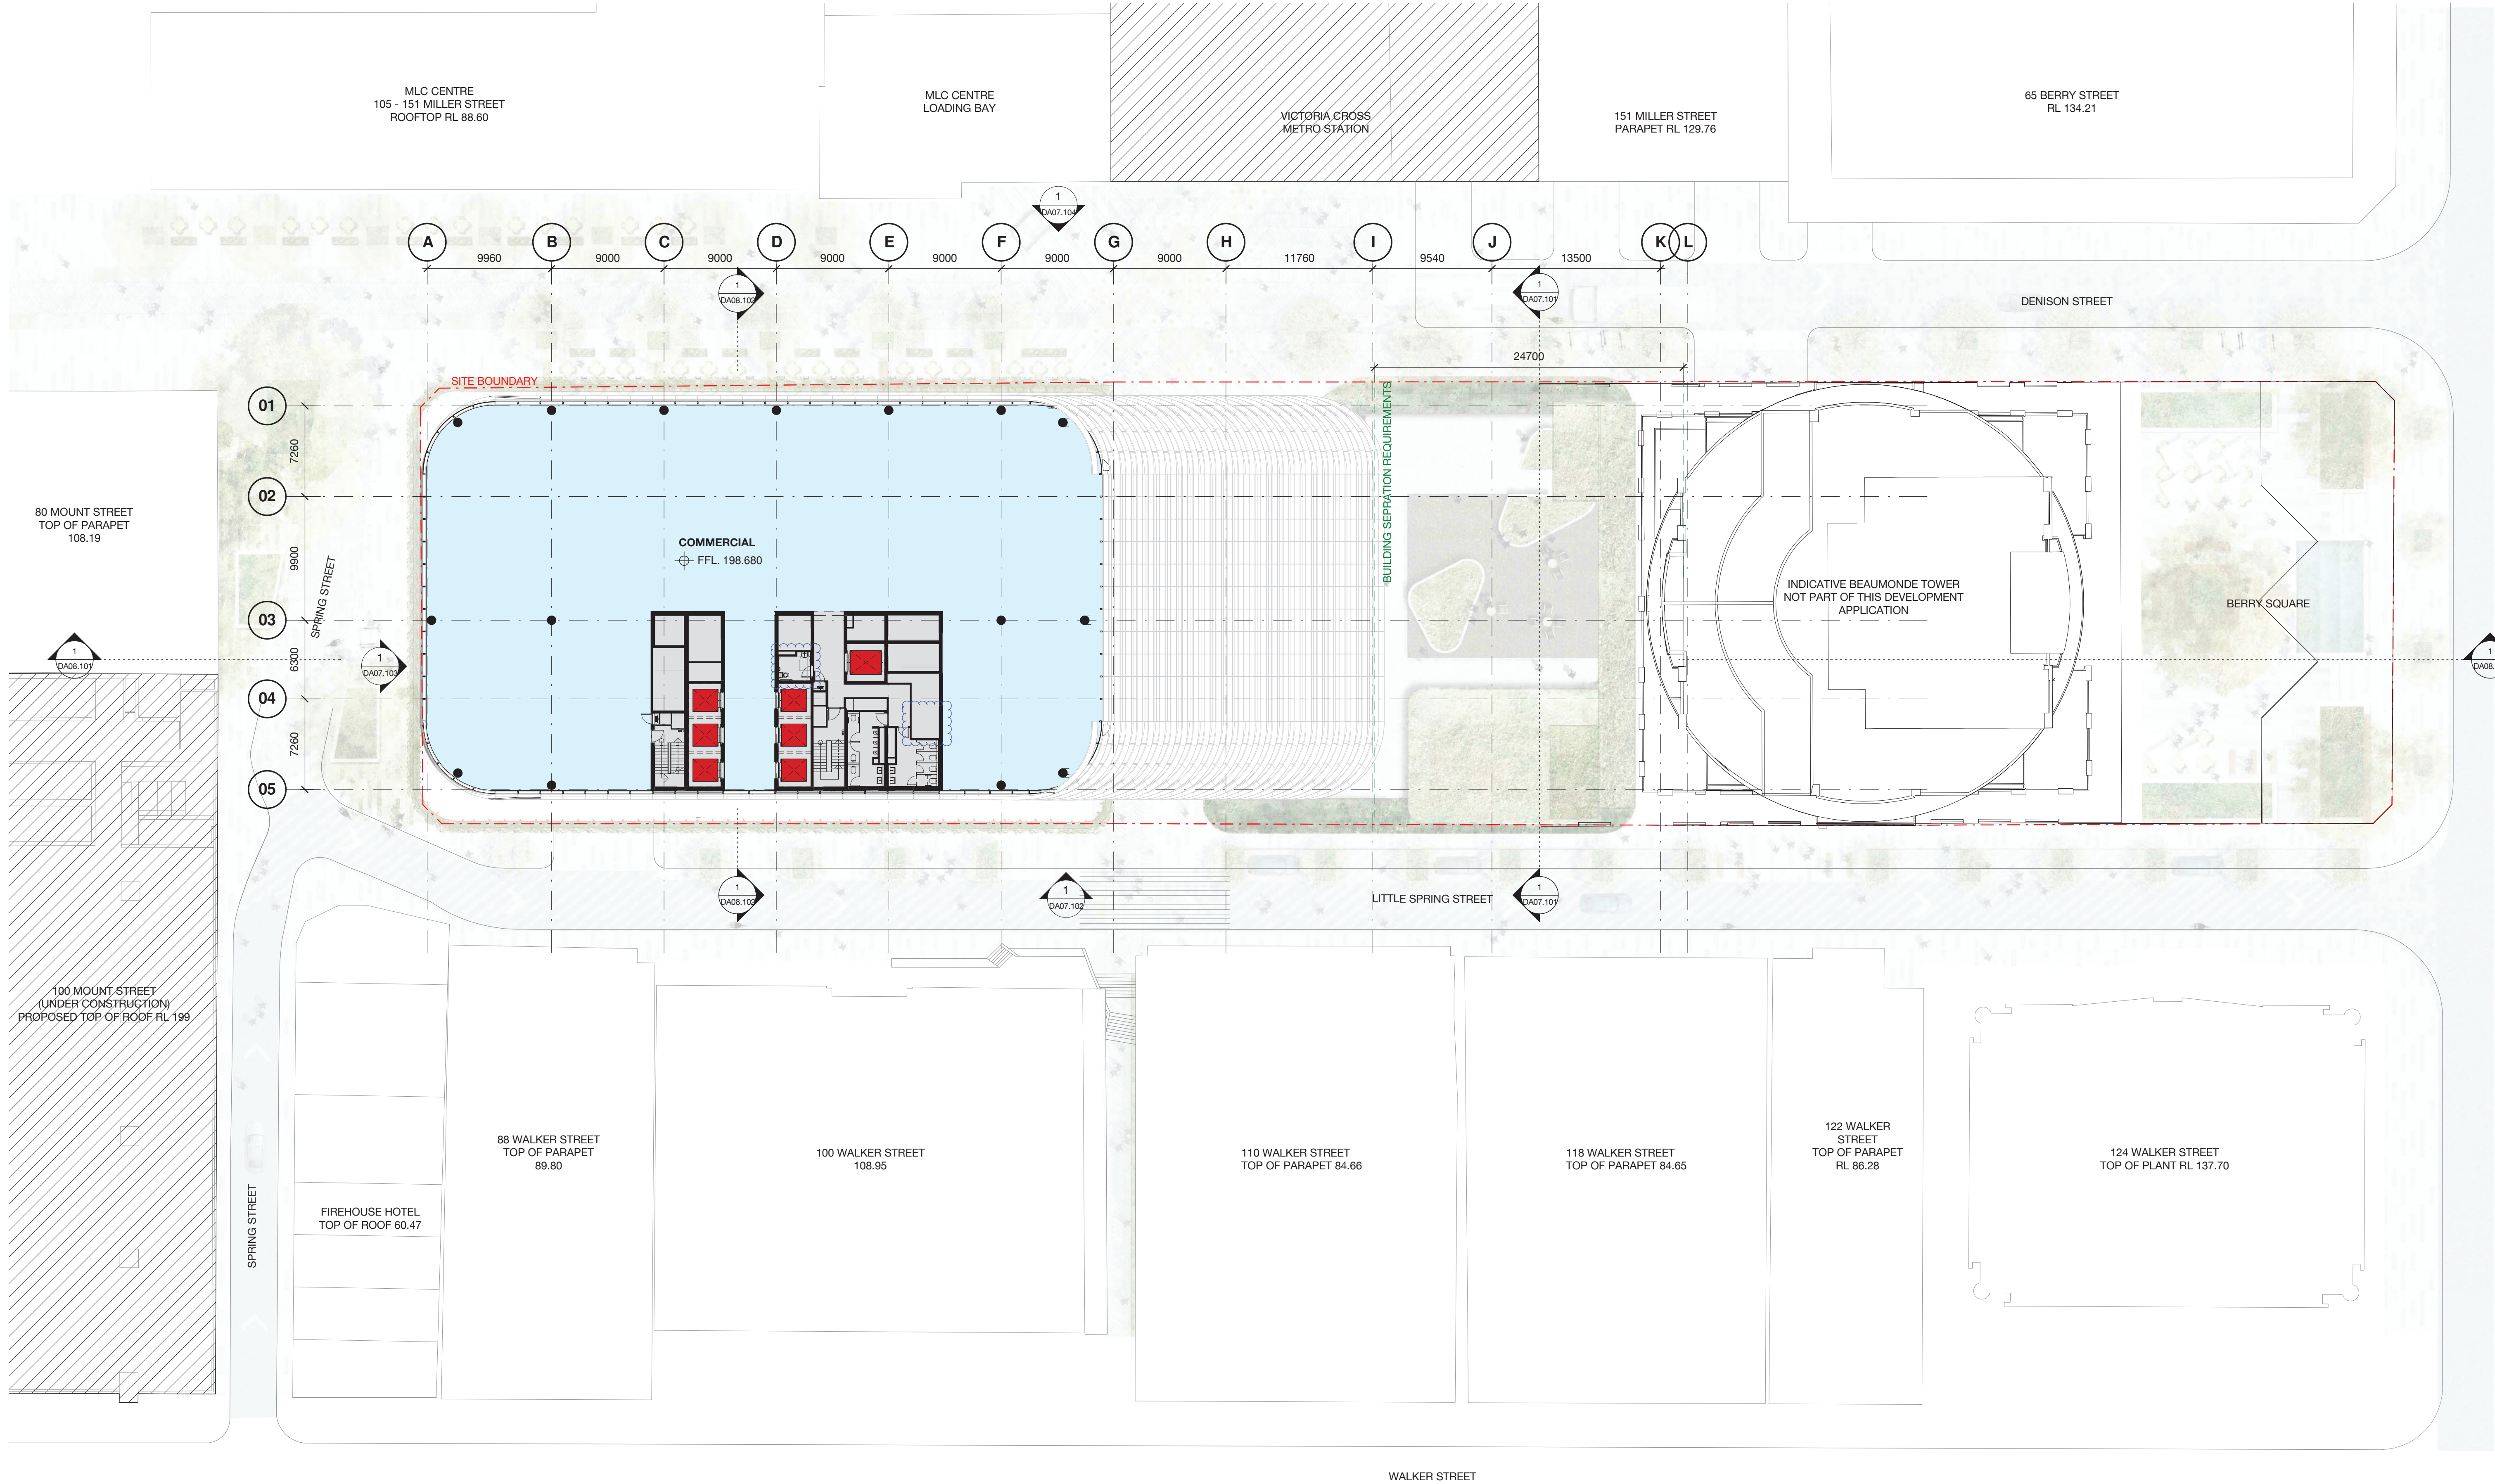


Client



|          |          |                 |         |         |
|----------|----------|-----------------|---------|---------|
| 4        | 08.12.17 | MP08-0238 MOD 9 | MDJ     | AD      |
| 3        | 05.03.17 | MP08-0238 MOD 8 | MDJ     | AD      |
| 2        | 01.03.17 | MP08-0238 MOD 7 | MDJ     | AD      |
| 1        | 11.11.16 | MP08-0238 MOD 7 | WH      | JF      |
| Revision | Date     | Description     | Initial | Checked |

L35

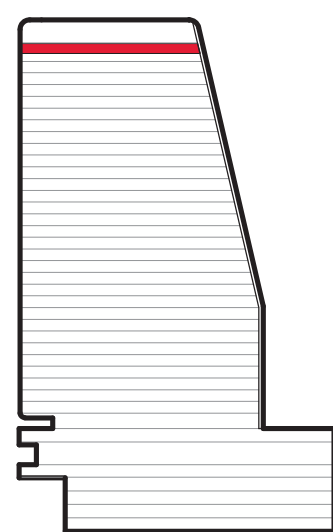

1 Denison Street  
North Sydney, NSW 2060

General Arrangement Plan  
Level 35 - High Rise Upper



Check all dimensions and site conditions prior to commencement of any work, the purchase or ordering of any materials, fittings, plant, services or equipment and the preparation of shop drawings and or the fabrication of any components.  
Do not scale drawings - refer to figured dimensions only. Any discrepancies shall immediately be referred to the architect for clarification.  
All drawings may not be reproduced or distributed without prior permission from the architect.


|             |                         |            |
|-------------|-------------------------|------------|
| Scale       | 1 : 250                 | @ A1       |
| Drawn       | MDJ                     | Checked AD |
| Project no. | s12055                  |            |
| Status      | Development Application |            |
| Plot Date   | 19/12/2017 10:00:24 AM  |            |
| BIM         | 1DENISON_BS_ARCH        |            |
| Drawing no. | DA03.035                | Revision 4 |

**Melbourne** 1 Nicholson Street  
Melbourne VIC 3000 Australia  
T 03 8664 6200 F 03 8664 6300  
email mel@batesmart.com.au  
http://www.batesmart.com.au

**Sydney** 43 Brisbane Street  
Surry Hills NSW 2010 Australia  
T 02 8354 5100 F 02 8354 5199  
email syd@batesmart.com.au  
http://www.batesmart.com.au

Bates Smart Pty Ltd ABN 70 004 999 400

**BATESSMART**

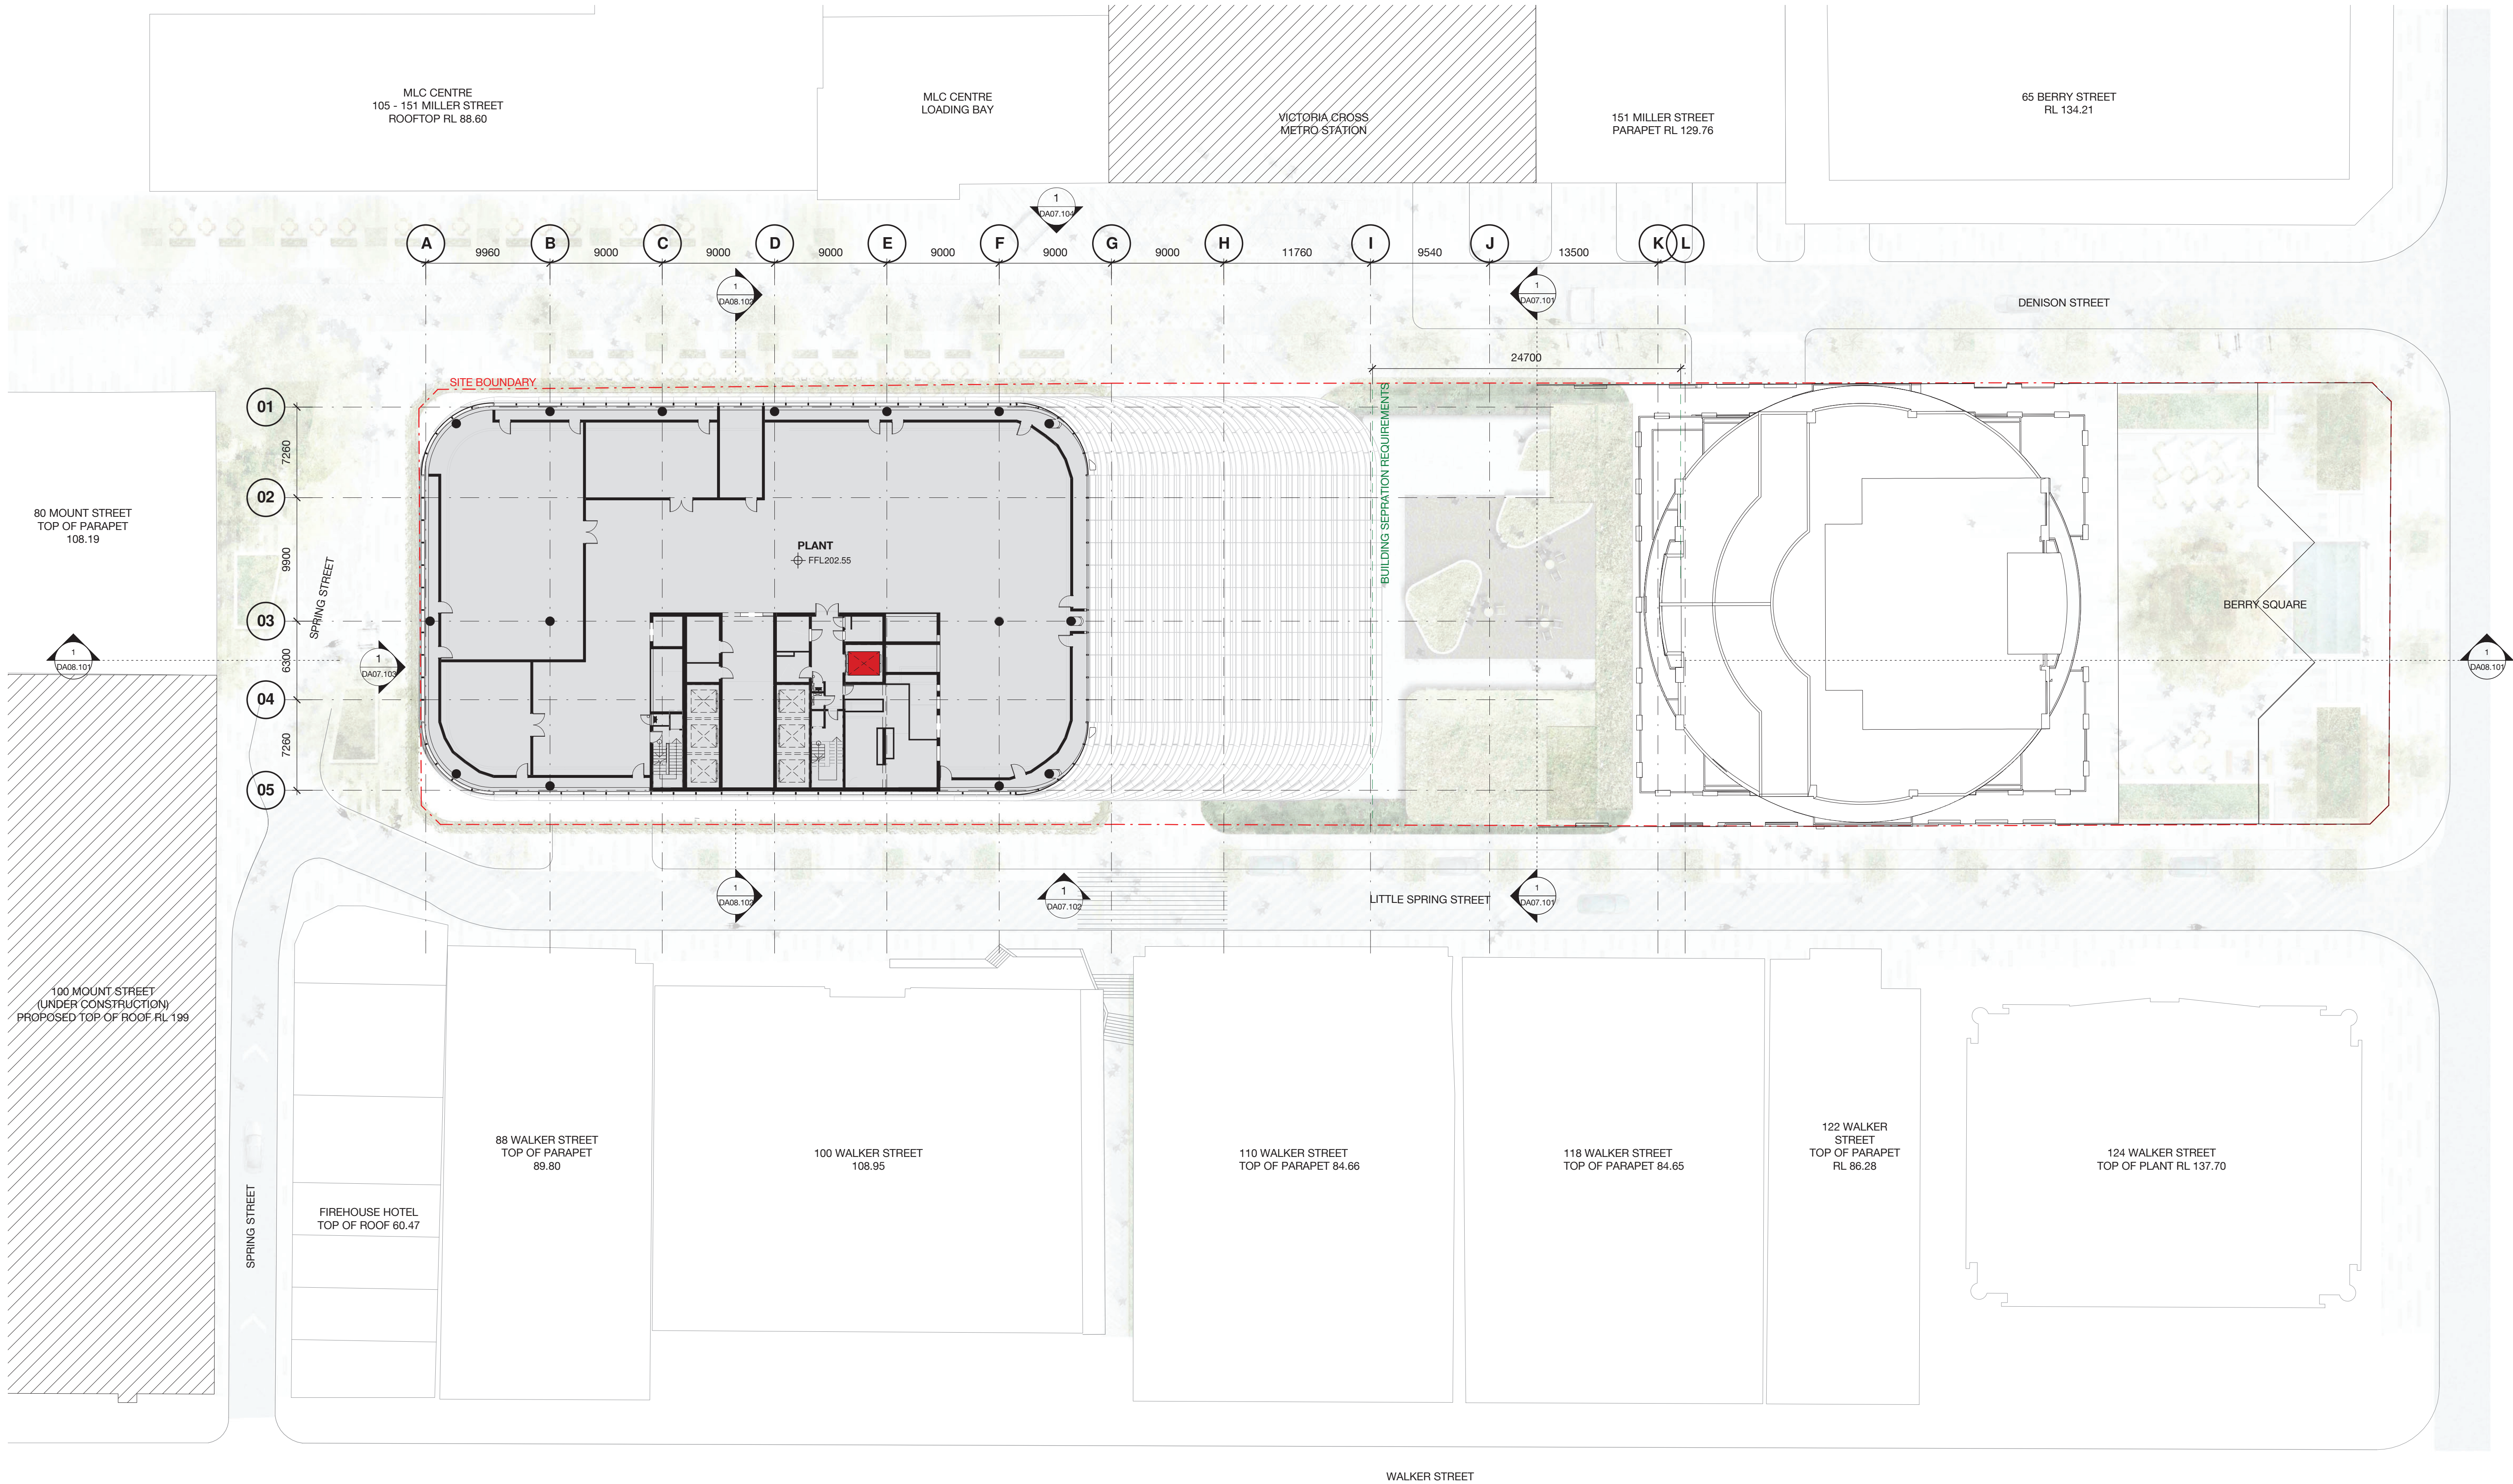


Client



|          |          |                 |         |         |
|----------|----------|-----------------|---------|---------|
| 4        | 08.12.17 | MP08-0238 MOD 9 | MDJ     | AD      |
| 3        | 05.03.17 | MP08-0238 MOD 8 | MDJ     | AD      |
| 2        | 01.03.17 | MP08-0238 MOD 7 | MDJ     | AD      |
| 1        | 11.11.16 | MP08-0238 MOD 7 | WH      | JF      |
| Revision | Date     | Description     | Initial | Checked |

L36

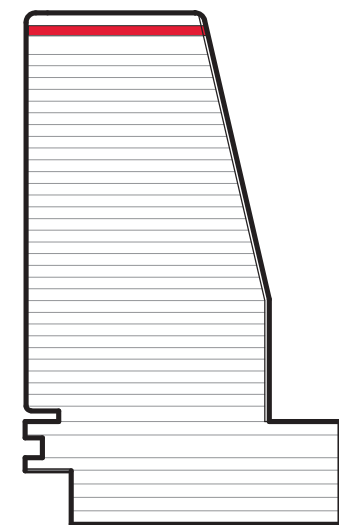

1 Denison Street  
North Sydney, NSW 2060

General Arrangement Plan  
Level 36 - Plant & Overrun



Check all dimensions and site conditions prior to commencement of any work, the purchase or ordering of any materials, fittings, plant, services or equipment and the preparation of shop drawings and or the fabrication of any components.  
Do not scale drawings - refer to figured dimensions only. Any discrepancies shall immediately be referred to the architect for clarification.  
All drawings may not be reproduced or distributed without prior permission from the architect.


|             |                         |            |
|-------------|-------------------------|------------|
| Scale       | 1 : 250                 | @ A1       |
| Drawn       | MDJ                     | Checked AD |
| Project no. | s12055                  |            |
| Status      | Development Application |            |
| Plot Date   | 19/12/2017 10:03:27 AM  |            |
| BIM         | 1DENISON_BS_ARCH        |            |
| Drawing no. | DA03.036                | Revision 4 |

**Melbourne** 1 Nicholson Street  
Melbourne VIC 3000 Australia  
T 03 8664 6200 F 03 8664 6300  
email mel@batesmart.com.au  
http://www.batesmart.com.au

**Sydney** 43 Brisbane Street  
Surry Hills NSW 2010 Australia  
T 02 8354 5100 F 02 8354 5199  
email syd@batesmart.com.au  
http://www.batesmart.com.au

Bates Smart Pty Ltd ABN 70 004 999 400

**BATESSMART**

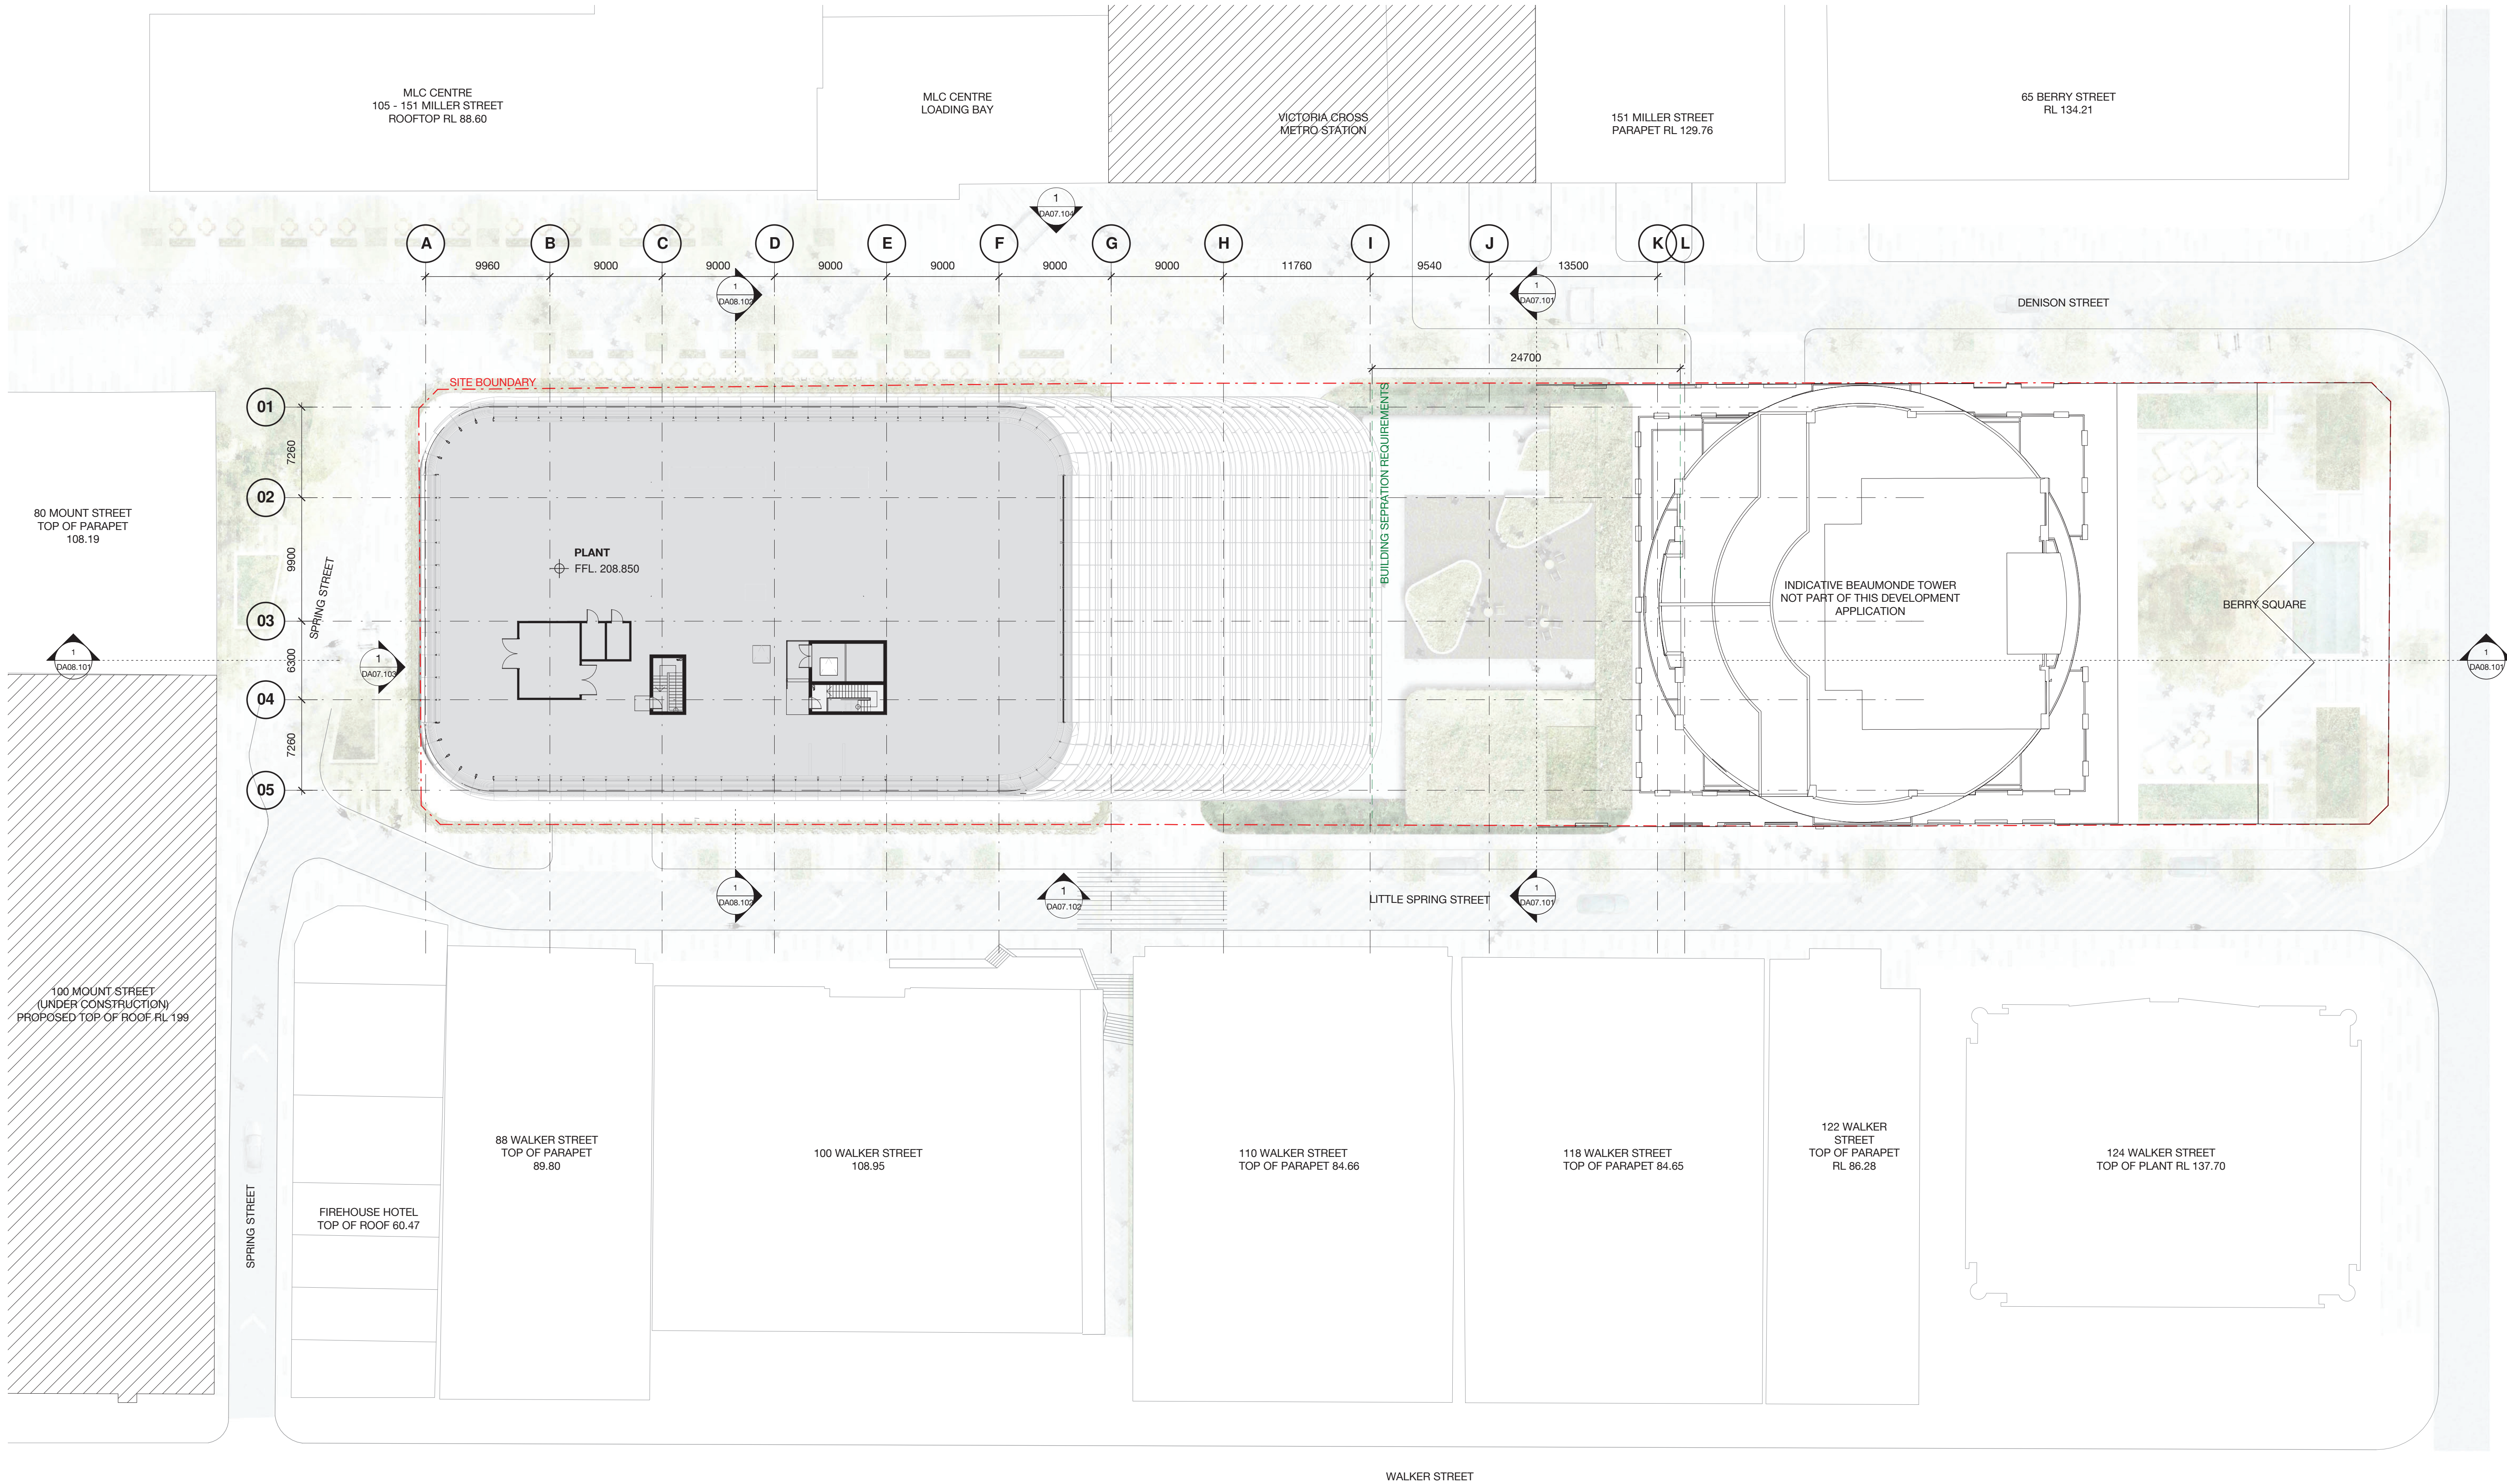


Client



|          |          |                 |         |         |
|----------|----------|-----------------|---------|---------|
| 4        | 08.12.17 | MP08-0238 MOD 9 | MDJ     | AD      |
| 3        | 05.03.17 | MP08-0238 MOD 8 | MDJ     | AD      |
| 2        | 01.03.17 | MP08-0238 MOD 7 | MDJ     | AD      |
| 1        | 11.11.16 | MP08-0238 MOD 7 | WH      | JF      |
| Revision | Date     | Description     | Initial | Checked |

L37

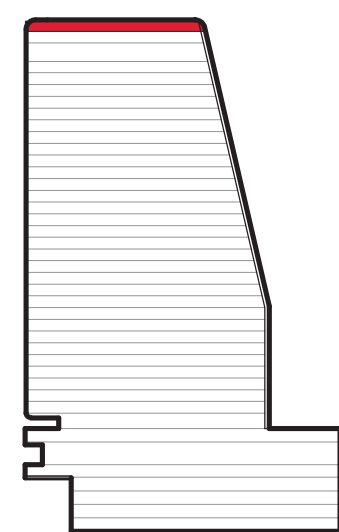

1 Denison Street  
North Sydney, NSW 2060

General Arrangement Plan  
Level 37 - Upper Plant



Check all dimensions and site conditions prior to commencement of any work, the purchase or ordering of any materials, fittings, plant, services or equipment and the preparation of shop drawings and or the fabrication of any components.  
Do not scale drawings - refer to figured dimensions only. Any discrepancies shall immediately be referred to the architect for clarification.  
All drawings may not be reproduced or distributed without prior permission from the architect.


|             |                         |            |
|-------------|-------------------------|------------|
| Scale       | 1 : 250                 | @ A1       |
| Drawn       | MDJ                     | Checked AD |
| Project no. | s12055                  |            |
| Status      | Development Application |            |
| Plot Date   | 19/12/2017 10:08:43 AM  |            |
| BIM         | 1DENISON_BS_ARCH        |            |
| Drawing no. | DA03.037                | Revision 4 |

**Melbourne** 1 Nicholson Street  
Melbourne VIC 3000 Australia  
T 03 8664 6200 F 03 8664 6300  
email mel@batesmart.com.au  
http://www.batesmart.com.au

**Sydney** 43 Brisbane Street  
Surry Hills NSW 2010 Australia  
T 02 8354 5100 F 02 8354 5199  
email syd@batesmart.com.au  
http://www.batesmart.com.au

Bates Smart Pty Ltd ABN 70 004 999 400


**BATESSMART**

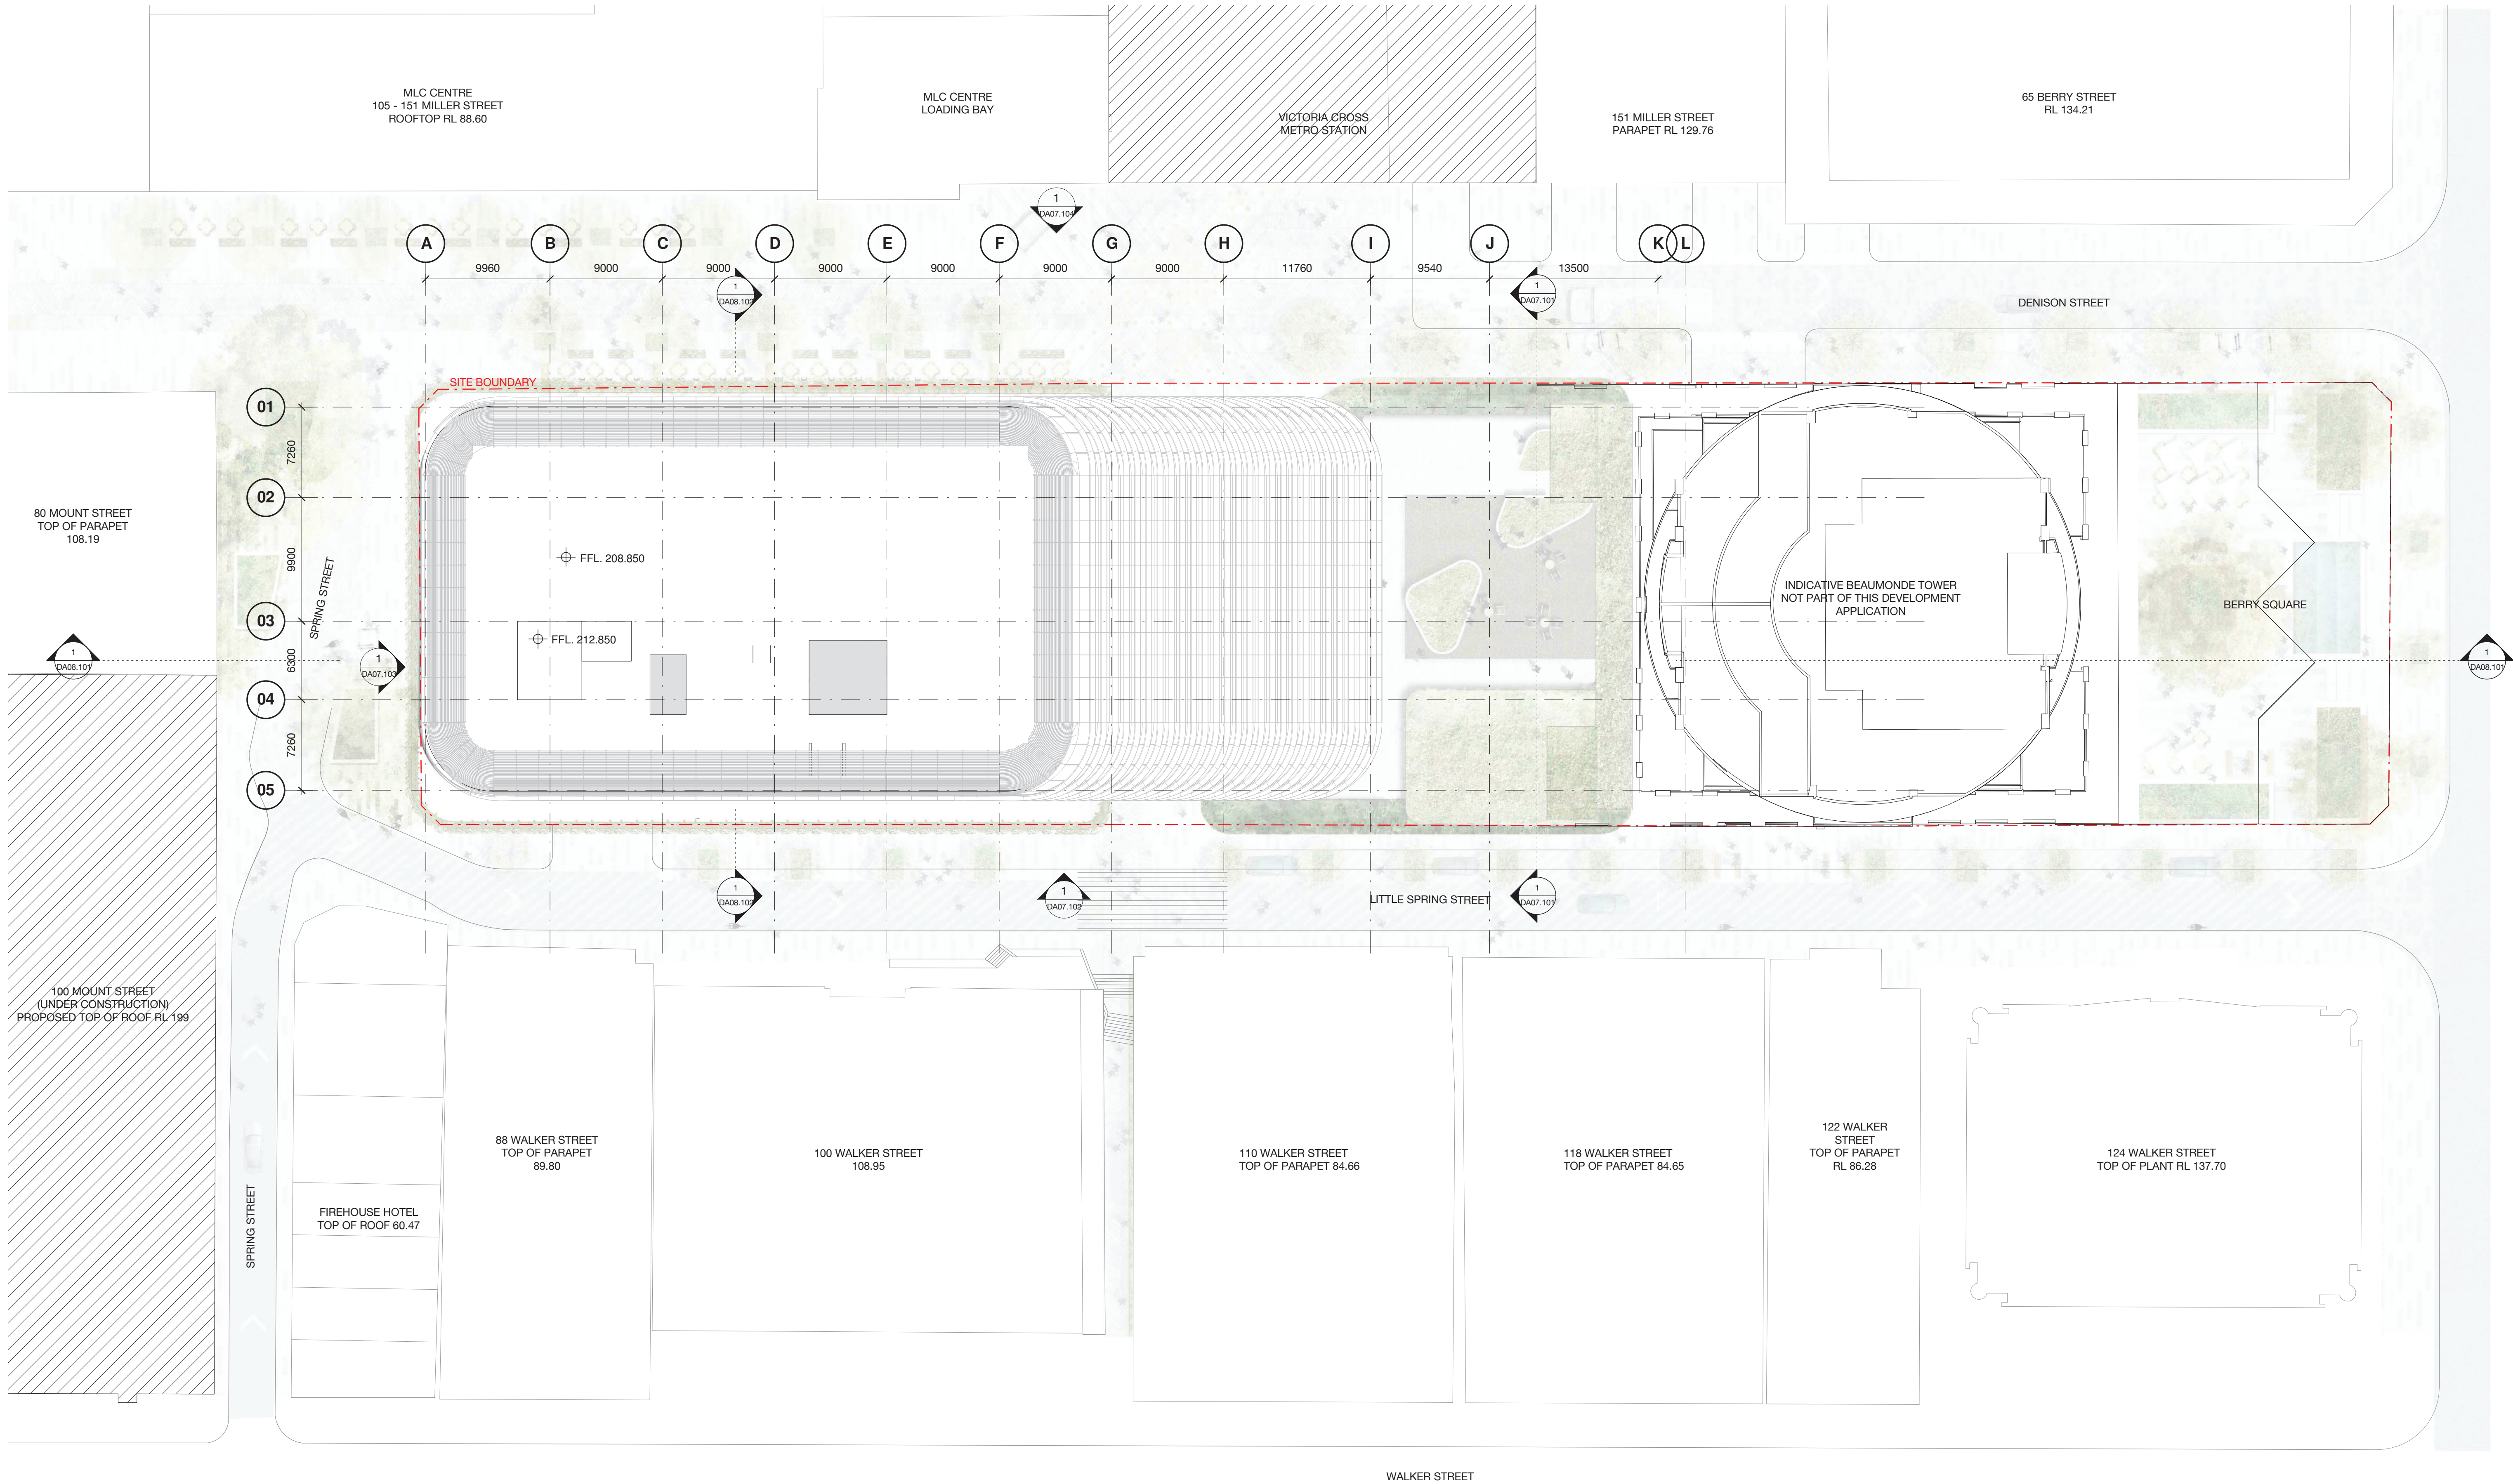

Client



|          |          |                 |         |         |
|----------|----------|-----------------|---------|---------|
| 4        | 08.12.17 | MP08-0238 MOD 9 | MDJ     | AD      |
| 3        | 05.03.17 | MP08-0238 MOD 8 | MDJ     | AD      |
| 2        | 01.03.17 | MP08-0238 MOD 7 | MDJ     | AD      |
| 1        | 11.11.16 | MP08-0238 MOD 7 | WH      | JF      |
| Revision | Date     | Description     | Initial | Checked |

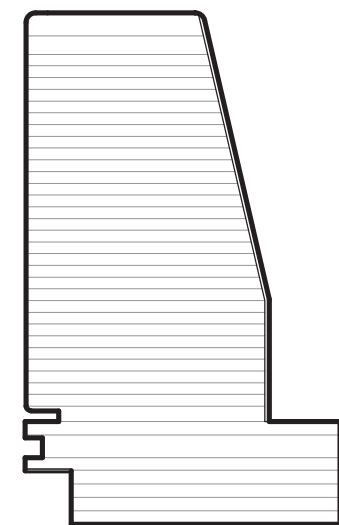

## 1 Denison Street North Sydney, NSW 2060

General Arrangement Plan  
Roof Level

Check all dimensions and site conditions prior to commencement of any work, the purchase or ordering of any materials, fittings, plant, services or equipment and the preparation of shop drawings and or the fabrication of any components.  
Do not scale drawings - refer to figured dimensions only. Any discrepancies shall immediately be referred to the architect for clarification.  
All drawings may not be reproduced or distributed without prior permission from the architect.

|             |                         |            |
|-------------|-------------------------|------------|
| Scale       | 1 : 250                 | @ A1       |
| Drawn       | MDJ                     | Checked AD |
| Project no. | s12055                  |            |
| Status      | Development Application |            |
| Plot Date   | 19/12/2017 10:15:10 AM  |            |
| BIM         | 1DENISON_BS_ARCH        |            |
| Drawing no. | DA03.038                | Revision 4 |

**Melbourne** 1 Nicholson Street  
Melbourne VIC 3000 Australia  
T 03 8664 6200 F 03 8664 6300  
email mel@batesmart.com.au  
http://www.batesmart.com.au

**Sydney** 43 Brisbane Street  
Surry Hills NSW 2010 Australia  
T 02 8354 5100 F 02 8354 5199  
email syd@batesmart.com.au  
http://www.batesmart.com.au


Bates Smart Pty Ltd ABN 70 004 999 400

**BATESSMART**

Client



|          |          |                 |         |         |
|----------|----------|-----------------|---------|---------|
| 4        | 06.12.17 | MP08-0238 MOD 9 | MDJ     | AD      |
| 3        | 05.03.17 | MP08-0238 MOD 8 | MDJ     | AD      |
| 2        | 01.03.17 | MP08-0238 MOD 7 | MDJ     | AD      |
| 1        | 11.11.16 | MP08-0238 MOD 7 | WH      | JF      |
| Revision | Date     | Description     | Initial | Checked |

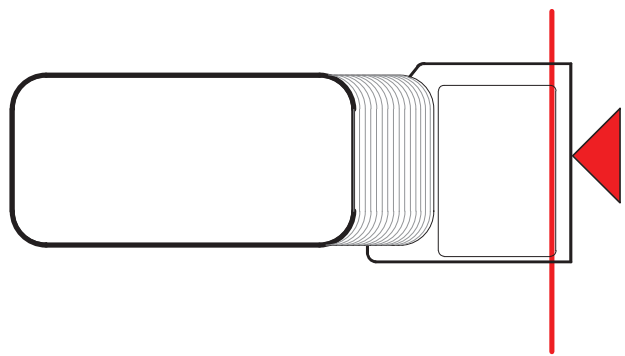

## 1 Denison Street North Sydney, NSW 2060

### Building Elevations North Elevation

Check all dimensions and site conditions prior to commencement of any work, the purchase or ordering of any materials, fittings, plant, services or equipment and the preparation of shop drawings and or the fabrication of any components.

Do not scale drawings - refer to figured dimensions only. Any discrepancies shall immediately be referred to the architect for clarification.

All drawings may not be reproduced or distributed without prior permission from the architect.

|             |                         |            |
|-------------|-------------------------|------------|
| Scale       | 1 : 250                 | @ A1       |
| Drawn       | MDJ                     | Checked AD |
| Project no. | s12055                  |            |
| Status      | Development Application |            |
| Plot Date   | 19/12/2017 10:22:01 AM  |            |
| BIM         | 1DENISON_BS_ARCH        |            |
| Drawing no. | DA07.101                | Revision 4 |

**Melbourne** 1 Nicholson Street  
Melbourne VIC 3000 Australia  
T 03 8664 6200 F 03 8664 6300  
email mel@batesmart.com.au  
http://www.batesmart.com.au

Bates Smart Pty Ltd ABN 70 004 999 400

**Sydney** 43 Brisbane Street  
Surry Hills NSW 2010 Australia  
T 02 8354 5100 F 02 8354 5199  
email syd@batesmart.com.au  
http://www.batesmart.com.au

**BATESSMART**

