
17/03/2009 / copyright rice daubney @ 2007



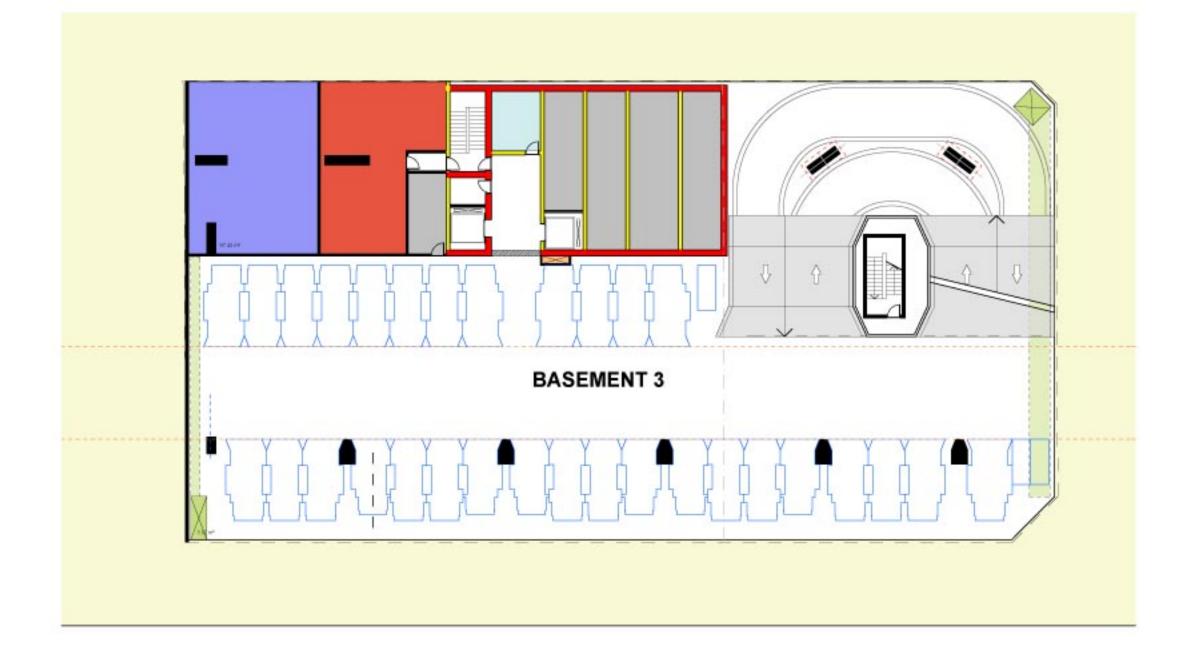


ORAWING TITLE Typical Basement

PROJECT NUMBER: 08001

DRAWING NUMBER: 01


DEWING SCALE 1:250



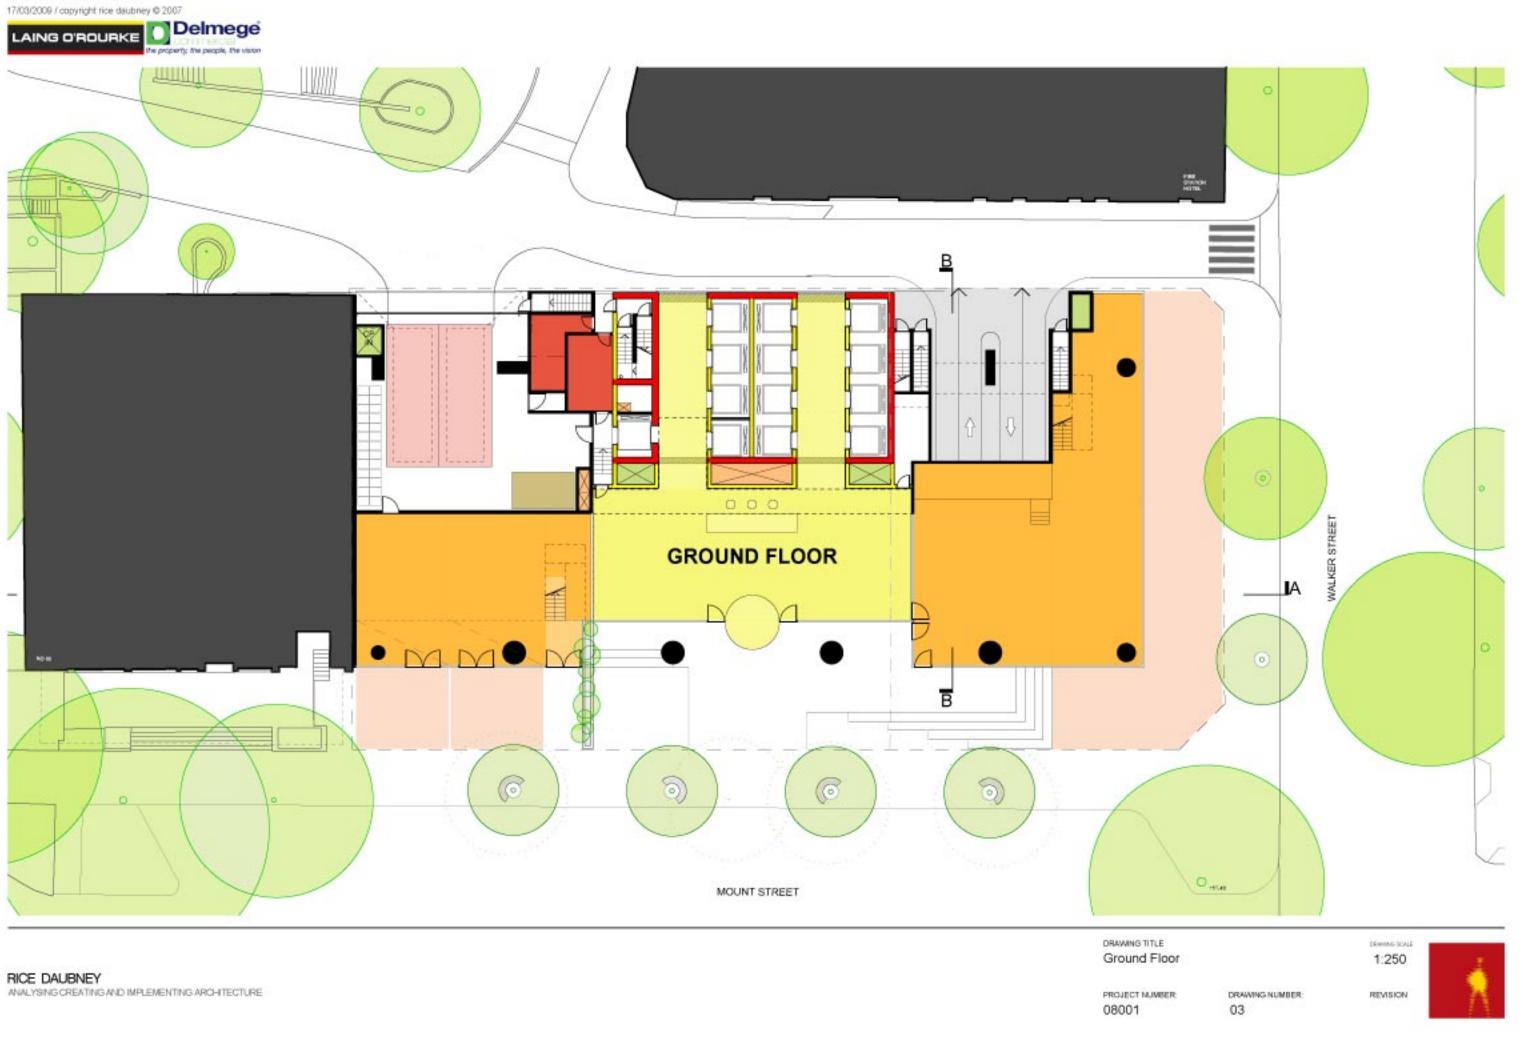



e property; the people, the vision

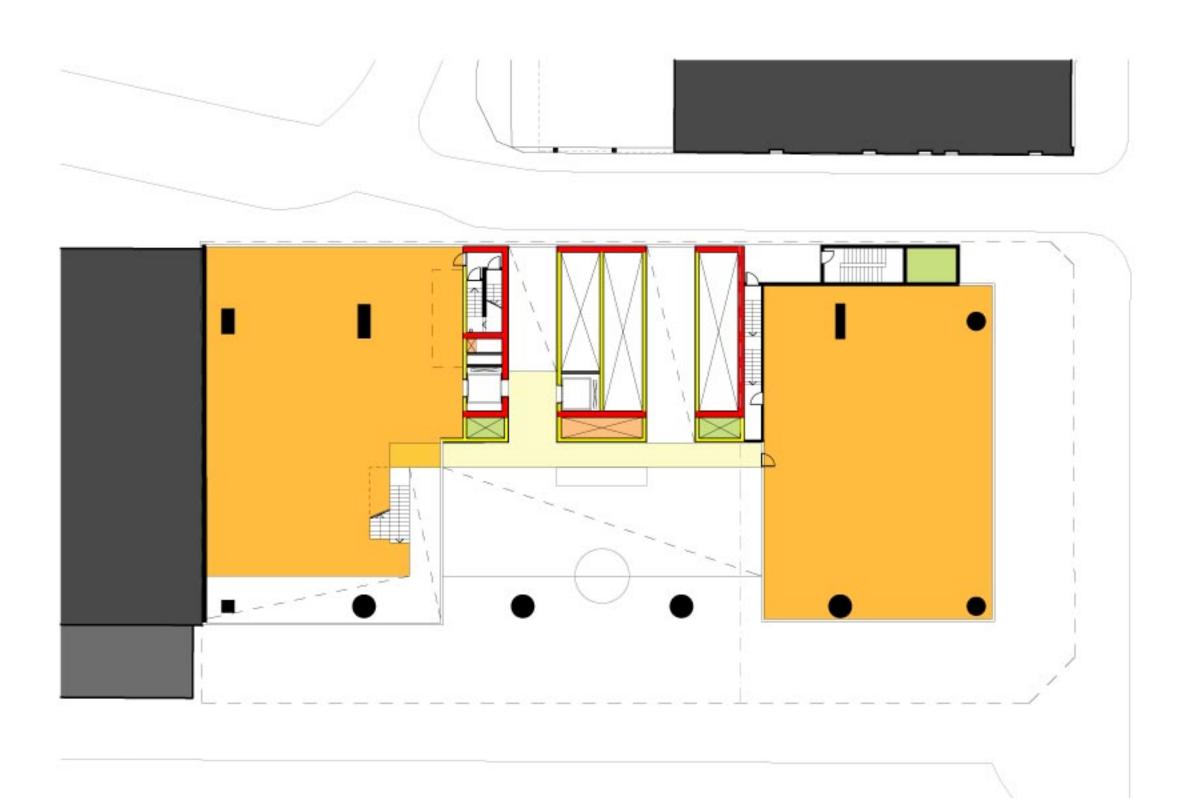


PROJECT NUMBER: 08001

DEWING SCALE 1:250 DRAWING NUMBER: REVISION 04



17/03/2009 / copyright rice daubney @ 2007

e property; the people, the vision

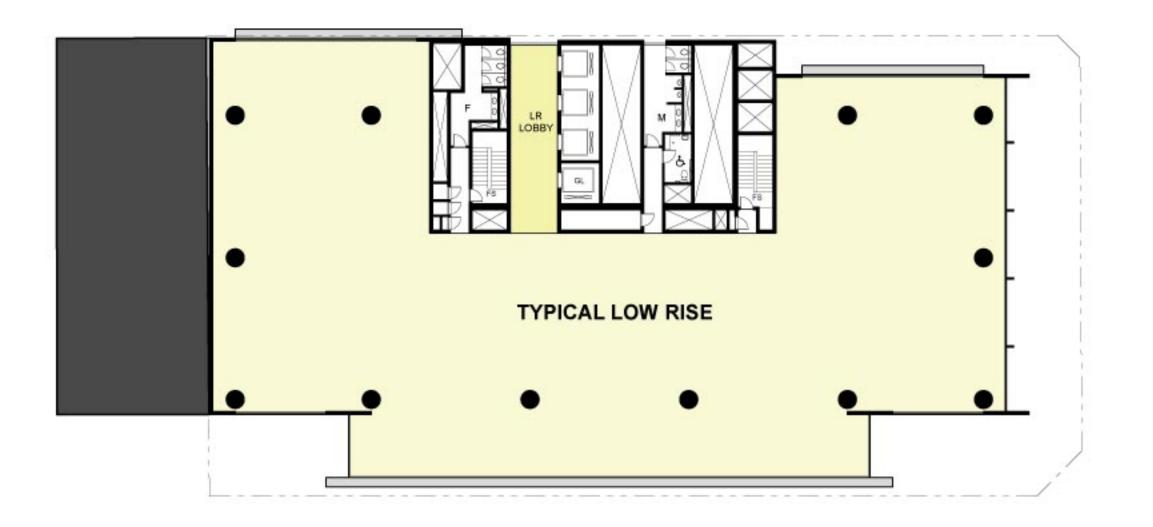

PROJECT NUMBER: 08001

DRAWING NUMBER: 06

DEWING SCALE 1:250



17/03/2009 / copyright rice daubney @ 2007





PROJECT NUMBER: 08001

DRAWING NUMBER: 08

DEWING SCALE 1:250



17/03/2009 / copyright rice daubney @ 2007





PROJECT NUMBER: 08001


DEWING SCALE 1:250



DRAWING NUMBER: 09

17/03/2009 / copyright rice daubney @ 2007

e property; the people, the vision

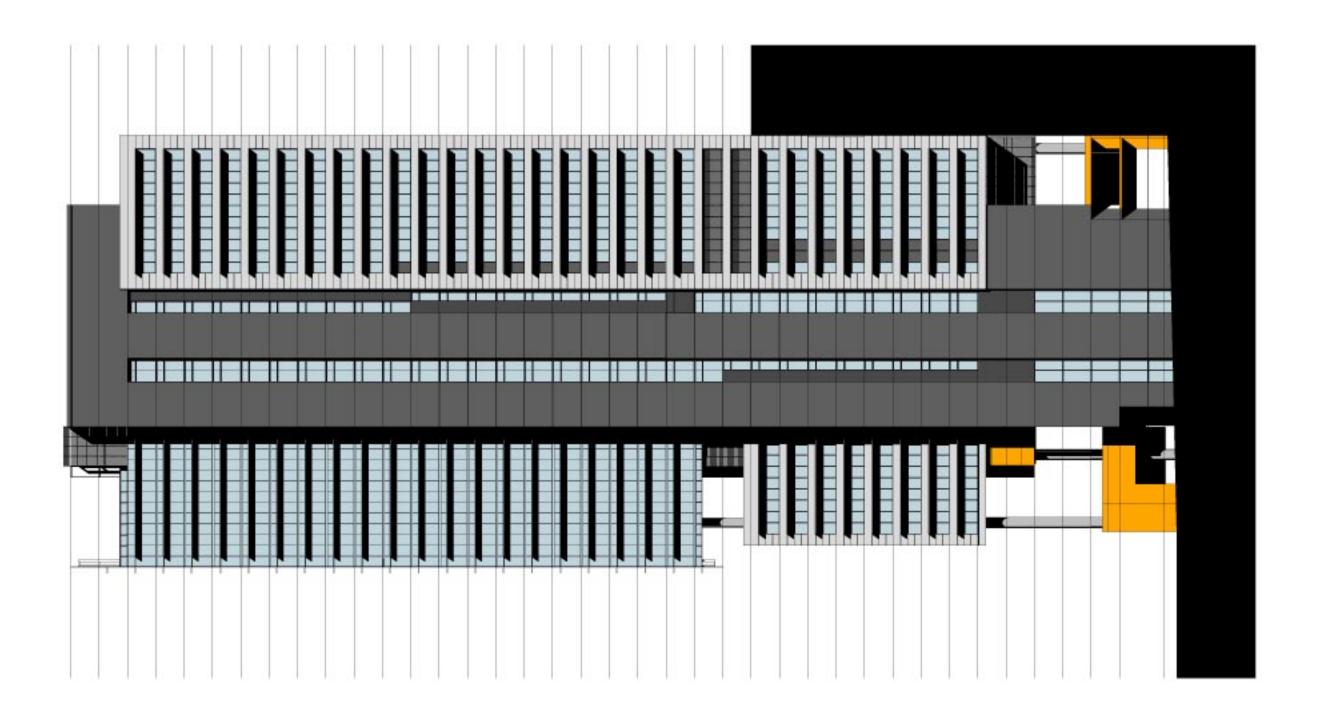

ORAWING TITLE North Elevation

PROJECT NUMBER: 08001

DRAWING NUMBER: 12

DEWING SCALE 1:500



17/03/2009 / copyright rice daubney @ 2007

e property; the people, the vision



PROJECT NUMBER: 08001

DRAWING NUMBER: 13

DEWING SCALE 1:500



17/03/2009 / copyright rice daubney @ 2007

te property; the people, the vision



PROJECT NUMBER: 08001


DRAWING NUMBER: 14

DEWING SCALE 1:500




17/03/2009 / copyright rice daubney @ 2007



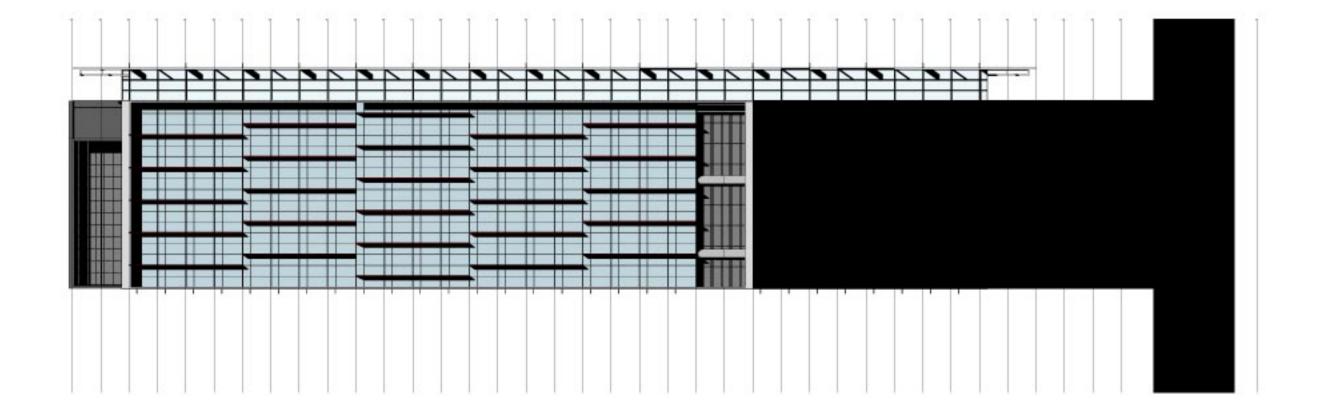

PROJECT NUMBER: 08001

DEWING SCALE 1:500 DRAWING NUMBER: REVISION 15

 





ORAWING TITLE Podium Perspective

PROJECT NUMBER: 08001

DRAWING NUMBER: 16

DEMINIS SCALE N/S

