


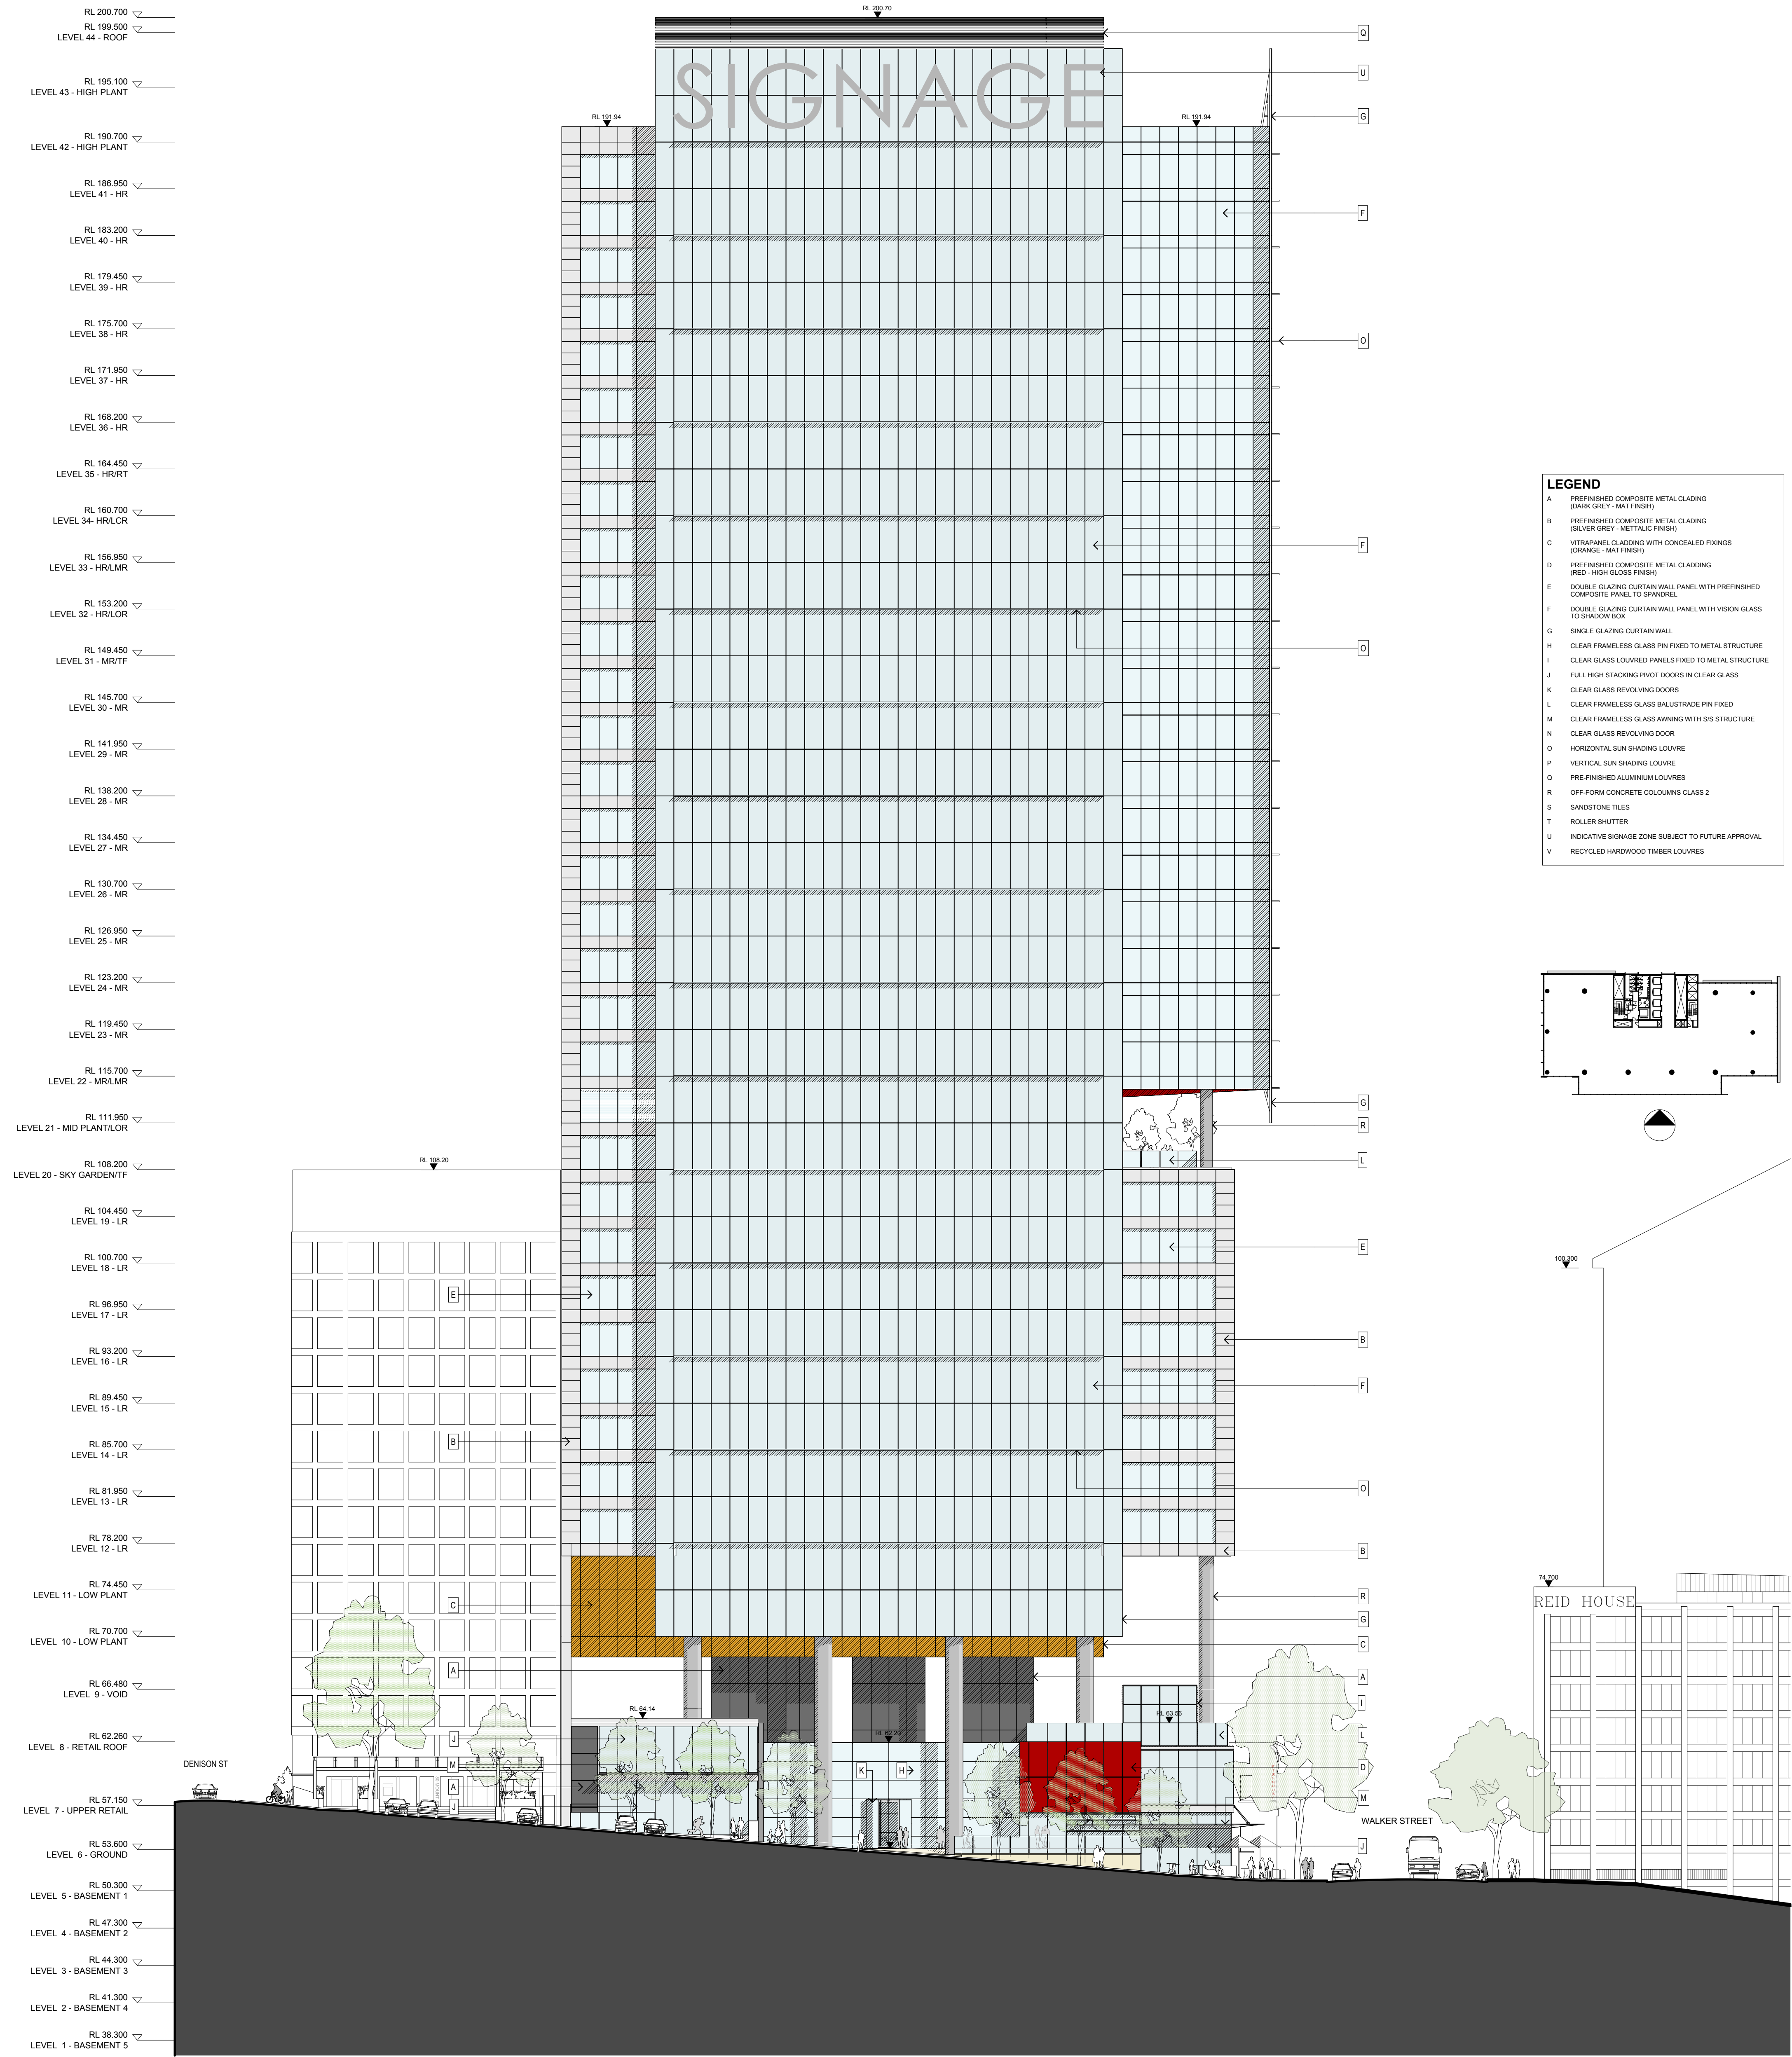

| CLIENT   |  |  | ARCHITECTS                            |  |  | PROJECT                  |  |  | DRAWING TITLE   |  |  | SCALE:          |  |  | DATE:           |  |  | CHECKED: |  |  |
|---|--|--|---------------------------------------|--|--|--------------------------|--|--|-----------------|--|--|-----------------|--|--|-----------------|--|--|----------|--|--|
| LAING O'ROURKE   |  |  | RICE DAUBNEY                          |  |  | 100 MOUNT ST DEVELOPMENT |  |  | SOUTH ELEVATION |  |  | 1:250           |  |  | MARCH 09        |  |  | SMA      |  |  |
| LEVEL 4, 100 ARTHUR STREET NORTH SYDNEY, NSW 2060   |  |  | 110 WALKER STREET   NORTH SYDNEY 2060 |  |  | North Sydney NSW 2060    |  |  |                 |  |  | PROJECT NUMBER: |  |  | DRAWING NUMBER: |  |  | REVISION |  |  |
| 08001   |  |  | DA 17                                 |  |  | A                        |  |  |                 |  |  |                 |  |  |                 |  |  |          |  |  |
| THIS DOCUMENT IS THE COPYRIGHT OF RICE DAUBNEY (NSW) Pty Ltd. ALL INFORMATION ILLUSTRATED ON THIS DOCUMENT IS TO BE CHECKED AND VERIFIED ON SITE. IN THE EVENT OF DISCREPANCIES REFER TO ARCHITECT PRIOR TO COMMENCEMENT OF THE WORK. DO NOT SCALE DRAWINGS MANUALLY OR ELECTRONICALLY. |  |  