



LEVEL 5 - BASEMENT 1



LEVEL 4 - BASEMENT 2

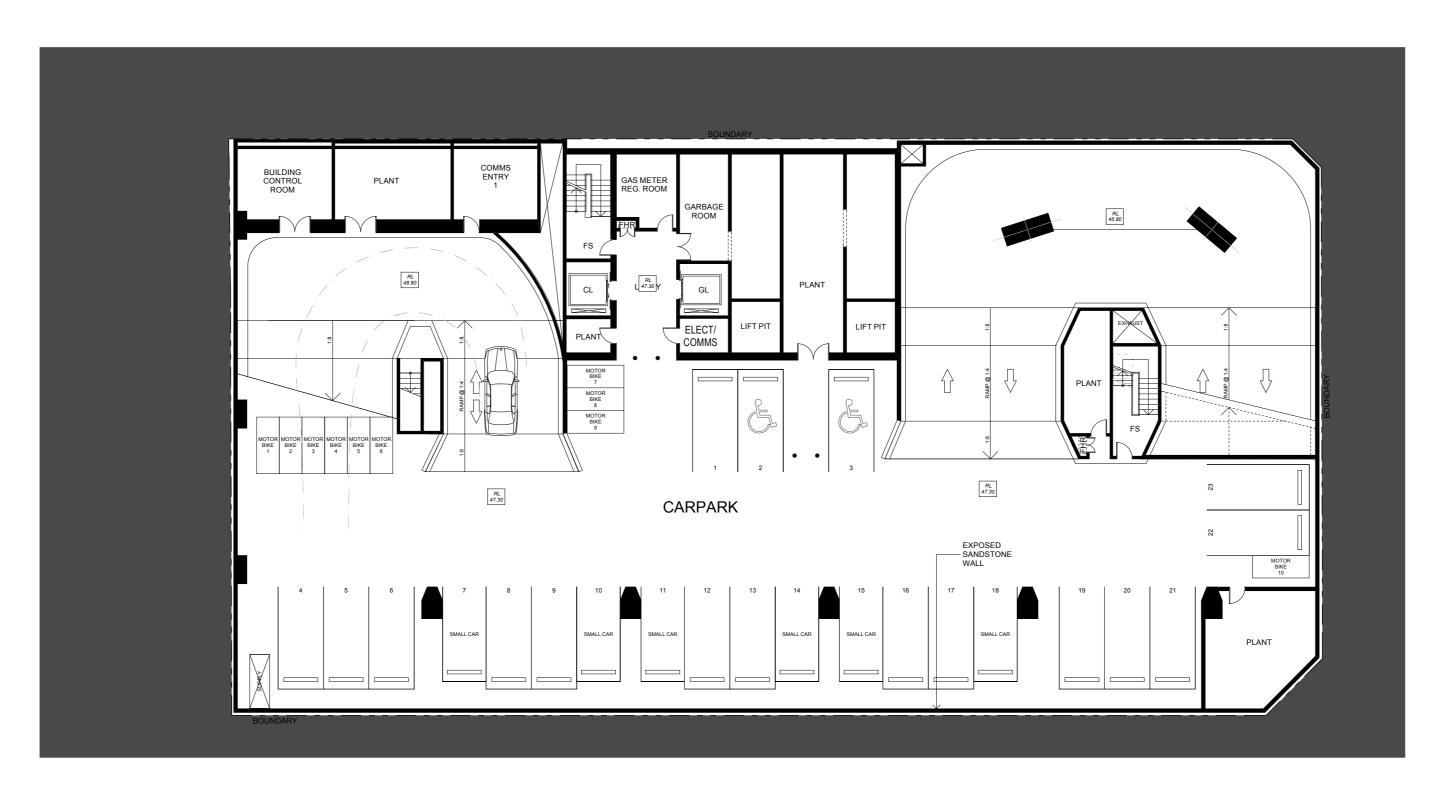

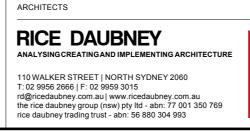



PROJECT

DRAWING TITLE SCALE: 1:200 MARCH 09 LEVELS 4 & 5 PROJECT NUMBER: DRAWING NUMBER: Basements 1 and 2 Floor Plans 08001 DA 07 THIS DOCUMENT IS THE COPYRIGHT OF RICE DAUBNEY (NSW) Pty.Ltd.
ALL INFORMATION ILLUSTRATED ON THIS DOCUMENT IS TO BE CHECKED AND VERIFIED ON SITE.
IN THE EVENT OF DISCREPANCIES REFER TO ARCHITECT PRIOR TO COMMENCEMENT OF THE WORK.
DO NOT SCALE DRAWINGS MANUALLY OR ELECTRONICALLY.

CHECKED:

REVISION

Α

SMA