
## **100 Mount Street**

22/10/2009 / copyright rice daubney © 2007



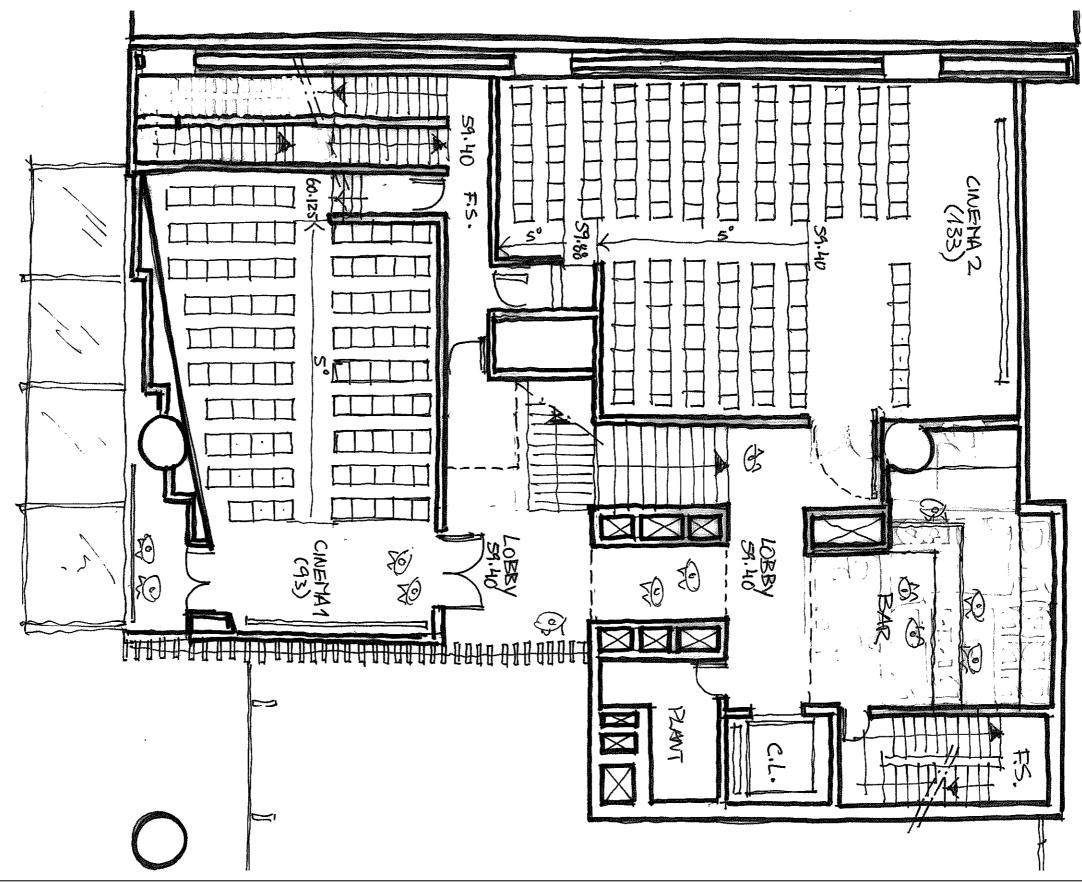

DRAWING TITLE

## CINEMA - 1st Floor Plan

DRAWING NUMBER: SK 0069

DRAWING SCALE 1:100



REVISION