

100 Mount Street

22/10/2009 / copyright rice daubney © 2007

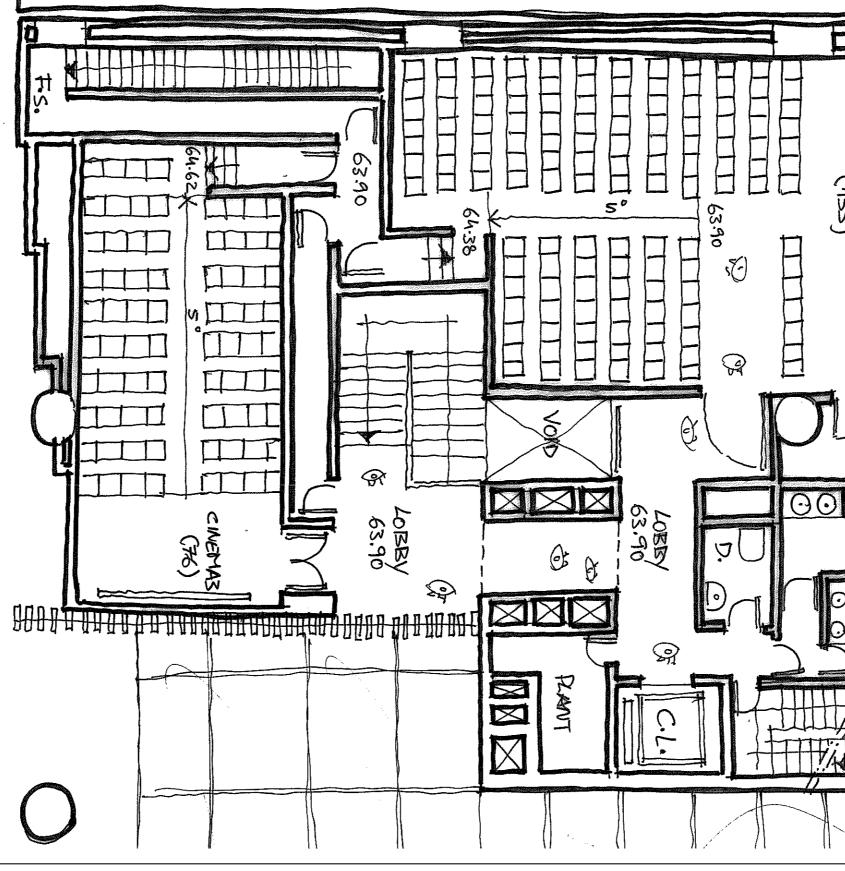

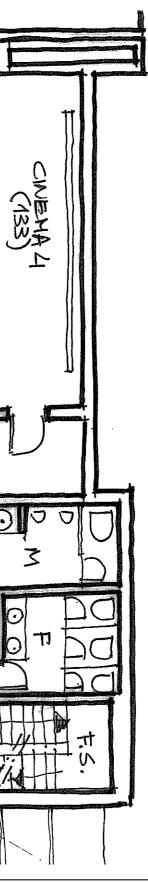

DRAWING TITLE



CINEMA - 2nd Floor Plan

DRAWING NUMBER: SK 0070

DRAWING SCALE 1:100



REVISION