


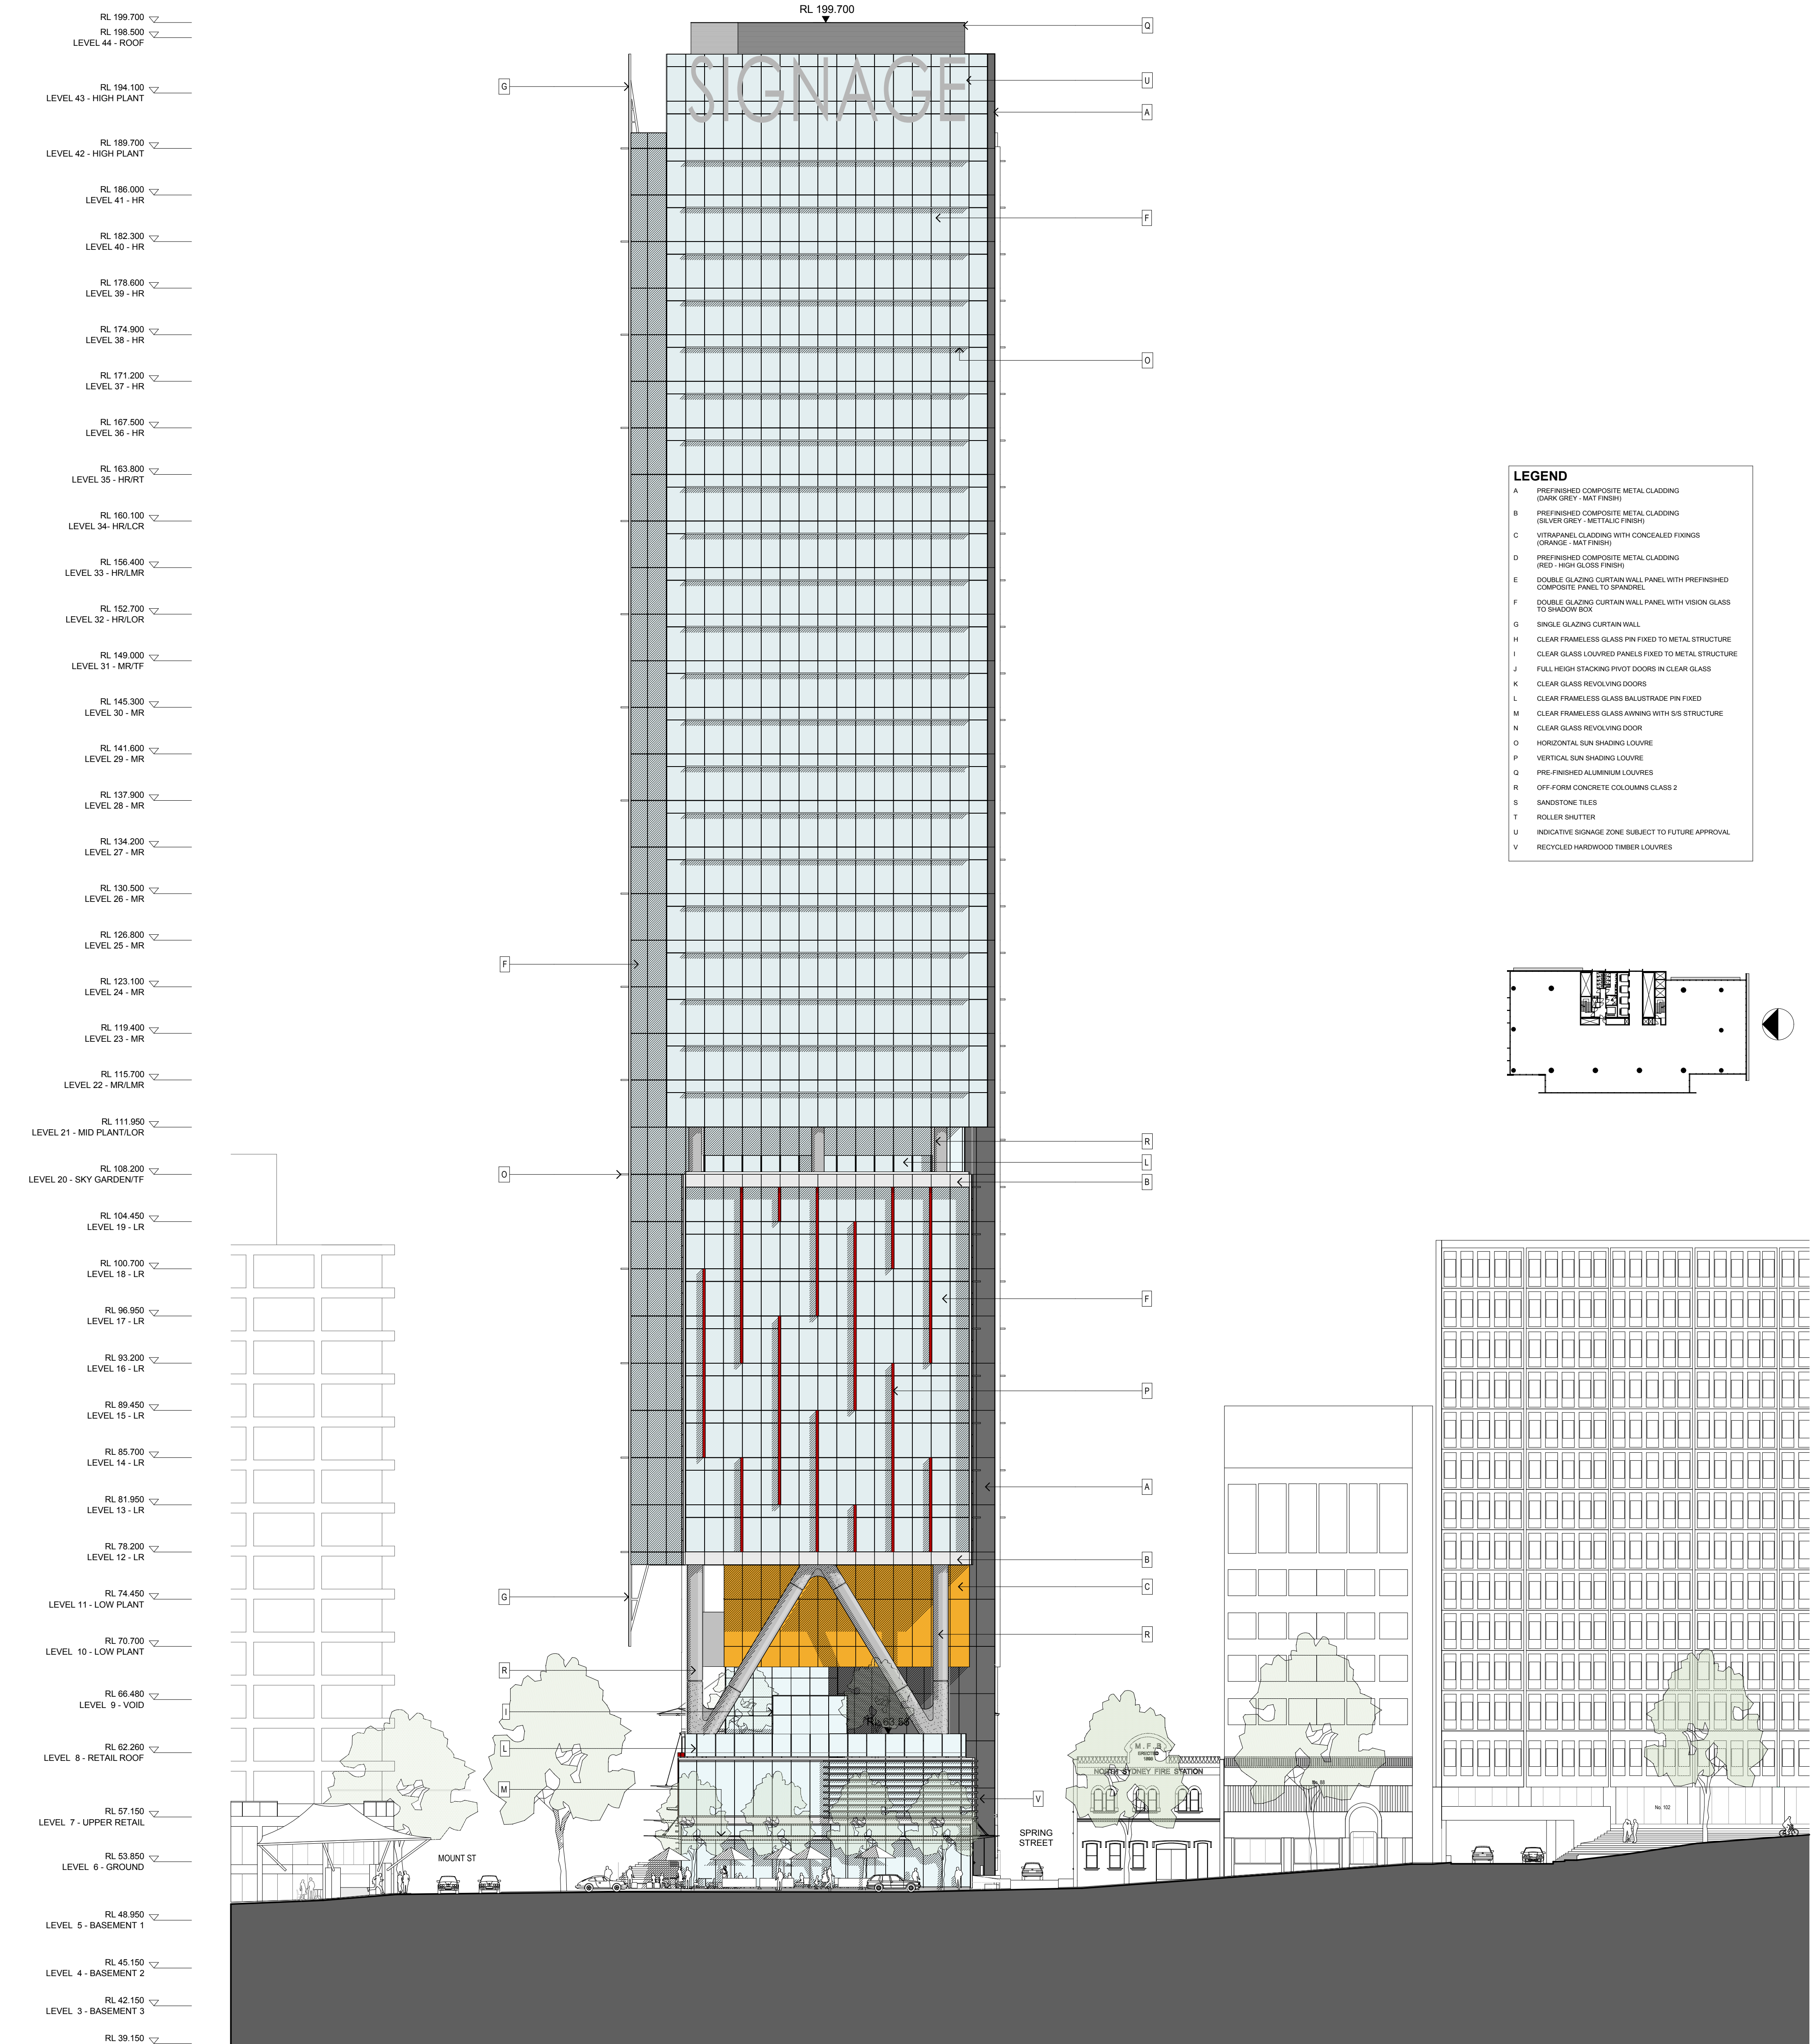

CLIENT			ARCHITECTS			PROJECT			DRAWING TITLE			SCALE			DATE			CHECKED		
LAING O'ROURKE			RICE DAUBNEY			100 MOUNT ST DEVELOPMENT			EAST ELEVATION			1:250 @ A1			MARCH 09			SMA		
LEVEL 4, 100 ARTHUR STREET NORTH SYDNEY, NSW 2060 P: 02 9953 0300 F: 02 9953 0333 W: www.laingorourke.com.au			LEVEL 5, 90 MOUNT STREET NORTH SYDNEY, NSW 2060 P: 02 9953 0300 F: 02 9953 0333 W: www.delmeghe.com.au			110 WALKER STREET NORTH SYDNEY 2060 T: 02 9556 2666 F: 02 9559 3015 info@ricedaubney.com.au www.ricedaubney.com.au the rice daubney group (nsw) Pty Ltd - abn: 77 001 350 769 rice daubney trading trust - abn: 56 880 304 993			PROJECT NUMBER: 08001			DRAWING NUMBER: DA 22			REVISION: B					
No			DATE			REVISION / ISSUE DETAILS														
B			A			15/12/09			PPR			PART 3A SUBMISSION								