






Do not scale drawings. Verify all dimensions on site

[illegible]

2 of 53

---

 **client**

**Skidmore, Owings & Merrill LLP**  
224 South Michigan Avenue, Suite 1000  
Chicago, Illinois 60604

**Architectus Sydney**  
Level 3 341 George Street  
Sydney NSW 2000  
T (61 2) 8252 8400  
F (61 2) 8252 8600  
sydney@architectus.com.au


**Sydney**  
Melbourne  
Auckland  
Brisbane  
Shanghai

ABN 11 098 489 448

scale \_\_\_\_\_ drawing no. \_\_\_\_\_  
drawn \_\_\_\_\_  
checked \_\_\_\_\_ issue \_\_\_\_\_  
project no. 110059

**DA101**  
**B**



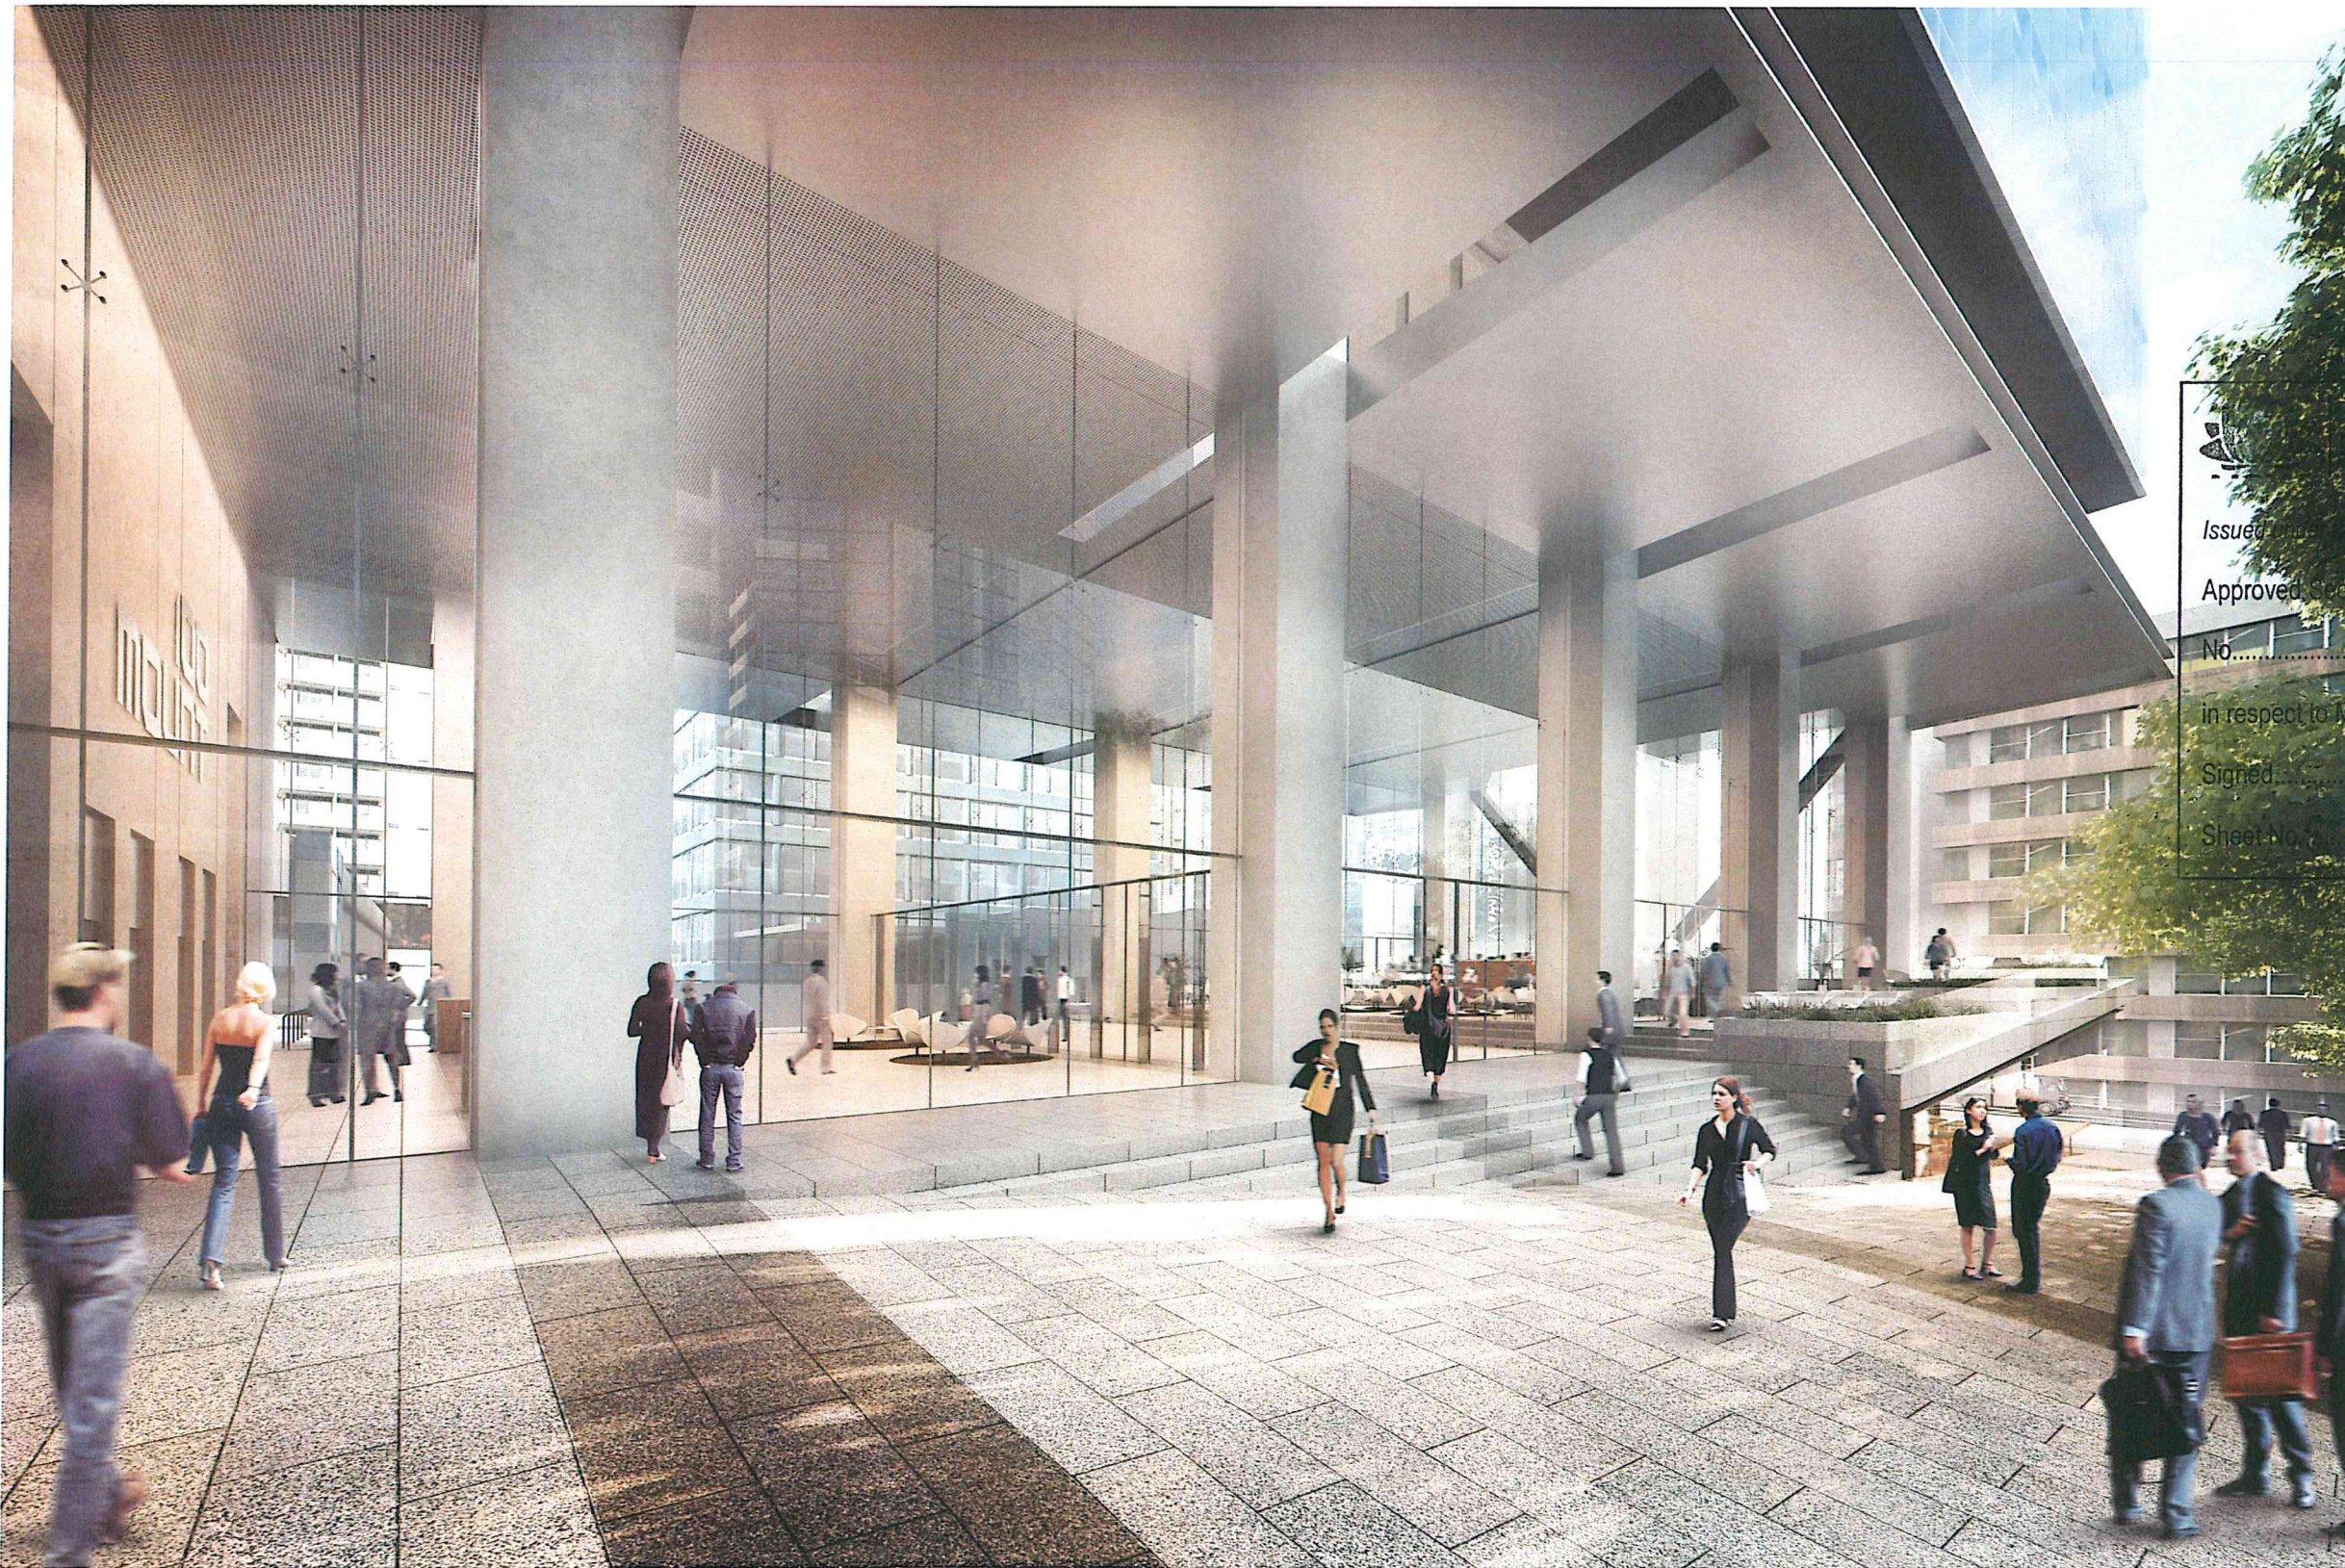

**\*architectus** Sydney 2010  
Architectus Sydney Pty Ltd is the owner of the copyright  
subsisting in these drawings, plans, designs and specifications.  
They must not be used, reproduced or copied, in whole or in  
part, nor may the information, data and concepts therein  
contained (which are confidential to Architectus Sydney Pty Ltd)  
be disclosed to any person without the prior written consent of  
that company.

Do not scale drawings. Verify all dimensions on site

issue	amendment	date
A	SECTION 75W APPLICATION	12.08.11
B	SECTION 75W APPLICATION AMENDMENT	11.11.11
C	SECTION 75W AMENDMENT MOD2	25.10.13



NSW GOVERNMENT  
Planning

Issued under the Environmental Planning and Assessment Act 1979

Approved Section 75W Modification Application


No. 2 granted on the 10 Oct 2014

in respect to MP 08-0241

Signed Alwahan

Sheet No. 3 of 53

client

 

**SOM**

Skidmore, Owings & Merrill LLP  
224 South Michigan Avenue, Suite 1000  
Chicago, Illinois 60604

**architectus**<sup>TM</sup>

Architectus Sydney  
Level 3 341 George Street  
Sydney NSW 2000  
T (61 2) 8252 8400  
F (61 2) 8252 8600  
sydney@architectus.com.au  
ABN 11 098 489 448

Sydney  
Melbourne  
Auckland  
Brisbane  
Shanghai

project

100 Mount Street, North Sydney

drawing

Ground Plane

scale	drawing no.
drawn	<b>DA107</b>
checked	MC
project no	110059
	<b>C</b>





"architectus" Sydney 2010  
Architectus Sydney Pty Ltd is the owner of the copyright  
subsisting in these drawings, plans, designs and specifications.  
They must not be used, reproduced or copied, in whole or in  
part, nor may the information, ideas and concepts therein  
contained (which are confidential to Architectus Sydney Pty Ltd)  
be disclosed to any person without the prior written consent of  
that company.

Do not scale drawings. Verify all dimensions on site

issue	amendment	date
A	SECTION 75W APPLICATION AMENDMENT	11.11.11
B	SECTION 75W AMENDMENT MOD2	25.10.13



NSW GOVERNMENT  
Planning

Issued under the *Environmental Planning and Assessment Act 1979*

Approved Section 75W Modification Application

No. .... 2 ..... granted on the *10 Oct 2014* .....

in respect to MP. *08-0241* .....

Signed ..... *AWahan* .....

Sheet No. .... *4* ..... of ..... *53* .....

Client



L4 100 Arthur St North Sydney  
PO Box 1505 North Sydney NSW 2060

**SOM**

Skidmore, Owings & Merrill LLP  
224 South Michigan Avenue, Suite 1000  
Chicago, Illinois 60604

**architectus™**

Architectus Sydney  
Level 3 341 George Street  
Sydney NSW 2000  
T (61 2) 8252 8400  
F (61 2) 8252 8600  
sydney@architectus.com.au  
ABN 11 098 489 448

Sydney  
Melbourne  
Auckland  
Brisbane  
Shanghai

project

100 Mount Street, North Sydney

drawing

Walker Street View

scale	drawing no.
drawn	<b>DA107-1</b>
checked	MC
project no	110059
	<b>B</b>



"architectus" Sydney 2010  
 Architectus Sydney Pty Ltd is the owner of the copyright  
 subsisting in these drawings, plans, designs and specifications.  
 They must not be used, reproduced or copied, in whole or in  
 part, nor may the information, ideas and concepts therein  
 contained (which are confidential to Architectus Sydney Pty Ltd)  
 be disclosed to any person without the prior written consent of  
 that company.

Do not scale drawings. Verify all dimensions on site

issue	amendment	date
A	SECTION 75W APPLICATION AMENDMENT	11.11.11
B	SECTION 75W AMENDMENT MOD2	25.10.13



NSW GOVERNMENT  
Planning

Issued under the Environmental Planning and Assessment Act 1979

Approved Section 75W Modification Application


No.....2.....granted on the 10 Oct 2014.....

in respect to MP.....08.....0241.....

Signed.....Aliaban.....

Sheet No.....5.....of.....53.....

client

 

L4 100 Arthur St North Sydney  
PO Box 1505 North Sydney NSW 2060

**SOM**

Skidmore, Owings & Merrill LLP  
224 South Michigan Avenue, Suite 1000  
Chicago, Illinois 60604

**architectus™**

Architectus Sydney  
Level 3 341 George Street  
Sydney NSW 2000  
T (61 2) 8252 8400 F (61 2) 8252 8600  
sydney@architectus.com.au  
ASBN 11 098 489 443

project

100 Mount Street, North Sydney

drawing

Mount Street View

scale	drawing no.
drawn	DA107-2
checked	MC
project no	110059
	B





"architectus" Sydney 2010  
Architectus Sydney Pty Ltd is the owner of the copyright  
subsisting in these drawings, plans, designs and specifications.  
They must not be used, reproduced or copied, in whole or in  
part, nor may the information, ideas and concepts therein  
contained (which are confidential to Architectus Sydney Pty Ltd)  
be disclosed to any person without the prior written consent of  
that company.

Do not scale drawings. Verify all dimensions on site

issue	amendment	date
A	SECTION 75W APPLICATION	12.08.11
B	SECTION 75W AMENDMENT MOD2	25.10.13



NSW GOVERNMENT  
Planning

Issued under the Environmental Planning and Assessment Act 1979

Approved Section 75W Modification Application

No. .... 2 ..... granted on the 10 Oct 2014

in respect to MP. .... 08-0241

Signed ..... Awarhan

Sheet No. .... 6 of 53

client



SOM

Skidmore, Owings & Merrill LLP  
224 South Michigan Avenue, Suite 1000  
Chicago, Illinois 60604

architectus™

Architectus Sydney  
Level 3 341 George Street  
Sydney NSW 2000  
T (61 2) 8252 8400  
F (61 2) 8252 8600  
sydney@architectus.com.au  
ABN 11 098 489 448

project  
100 Mount Street, North Sydney

drawing  
Plaza Perspective


scale	drawing no.
drawn	DA108
checked	MC
project no.	110059
	B



architectus Sydney 2010  
Architectus Sydney Pty Ltd is the owner of the copyright  
subsisting in these drawings, plans, designs and specifications.  
They must not be used, reproduced or copied, in whole or in  
part, nor may the information, ideas and concepts therein  
contained (which are confidential to Architectus Sydney Pty Ltd)  
be disclosed to any person without the prior written consent of  
that company.

Do not scale drawings. Verify all dimensions on site

Issue	amendment	date
A	SECTION 75W APPLICATION	12.08.11
B	SECTION 75W AMENDMENT MOD 2	25.10.13

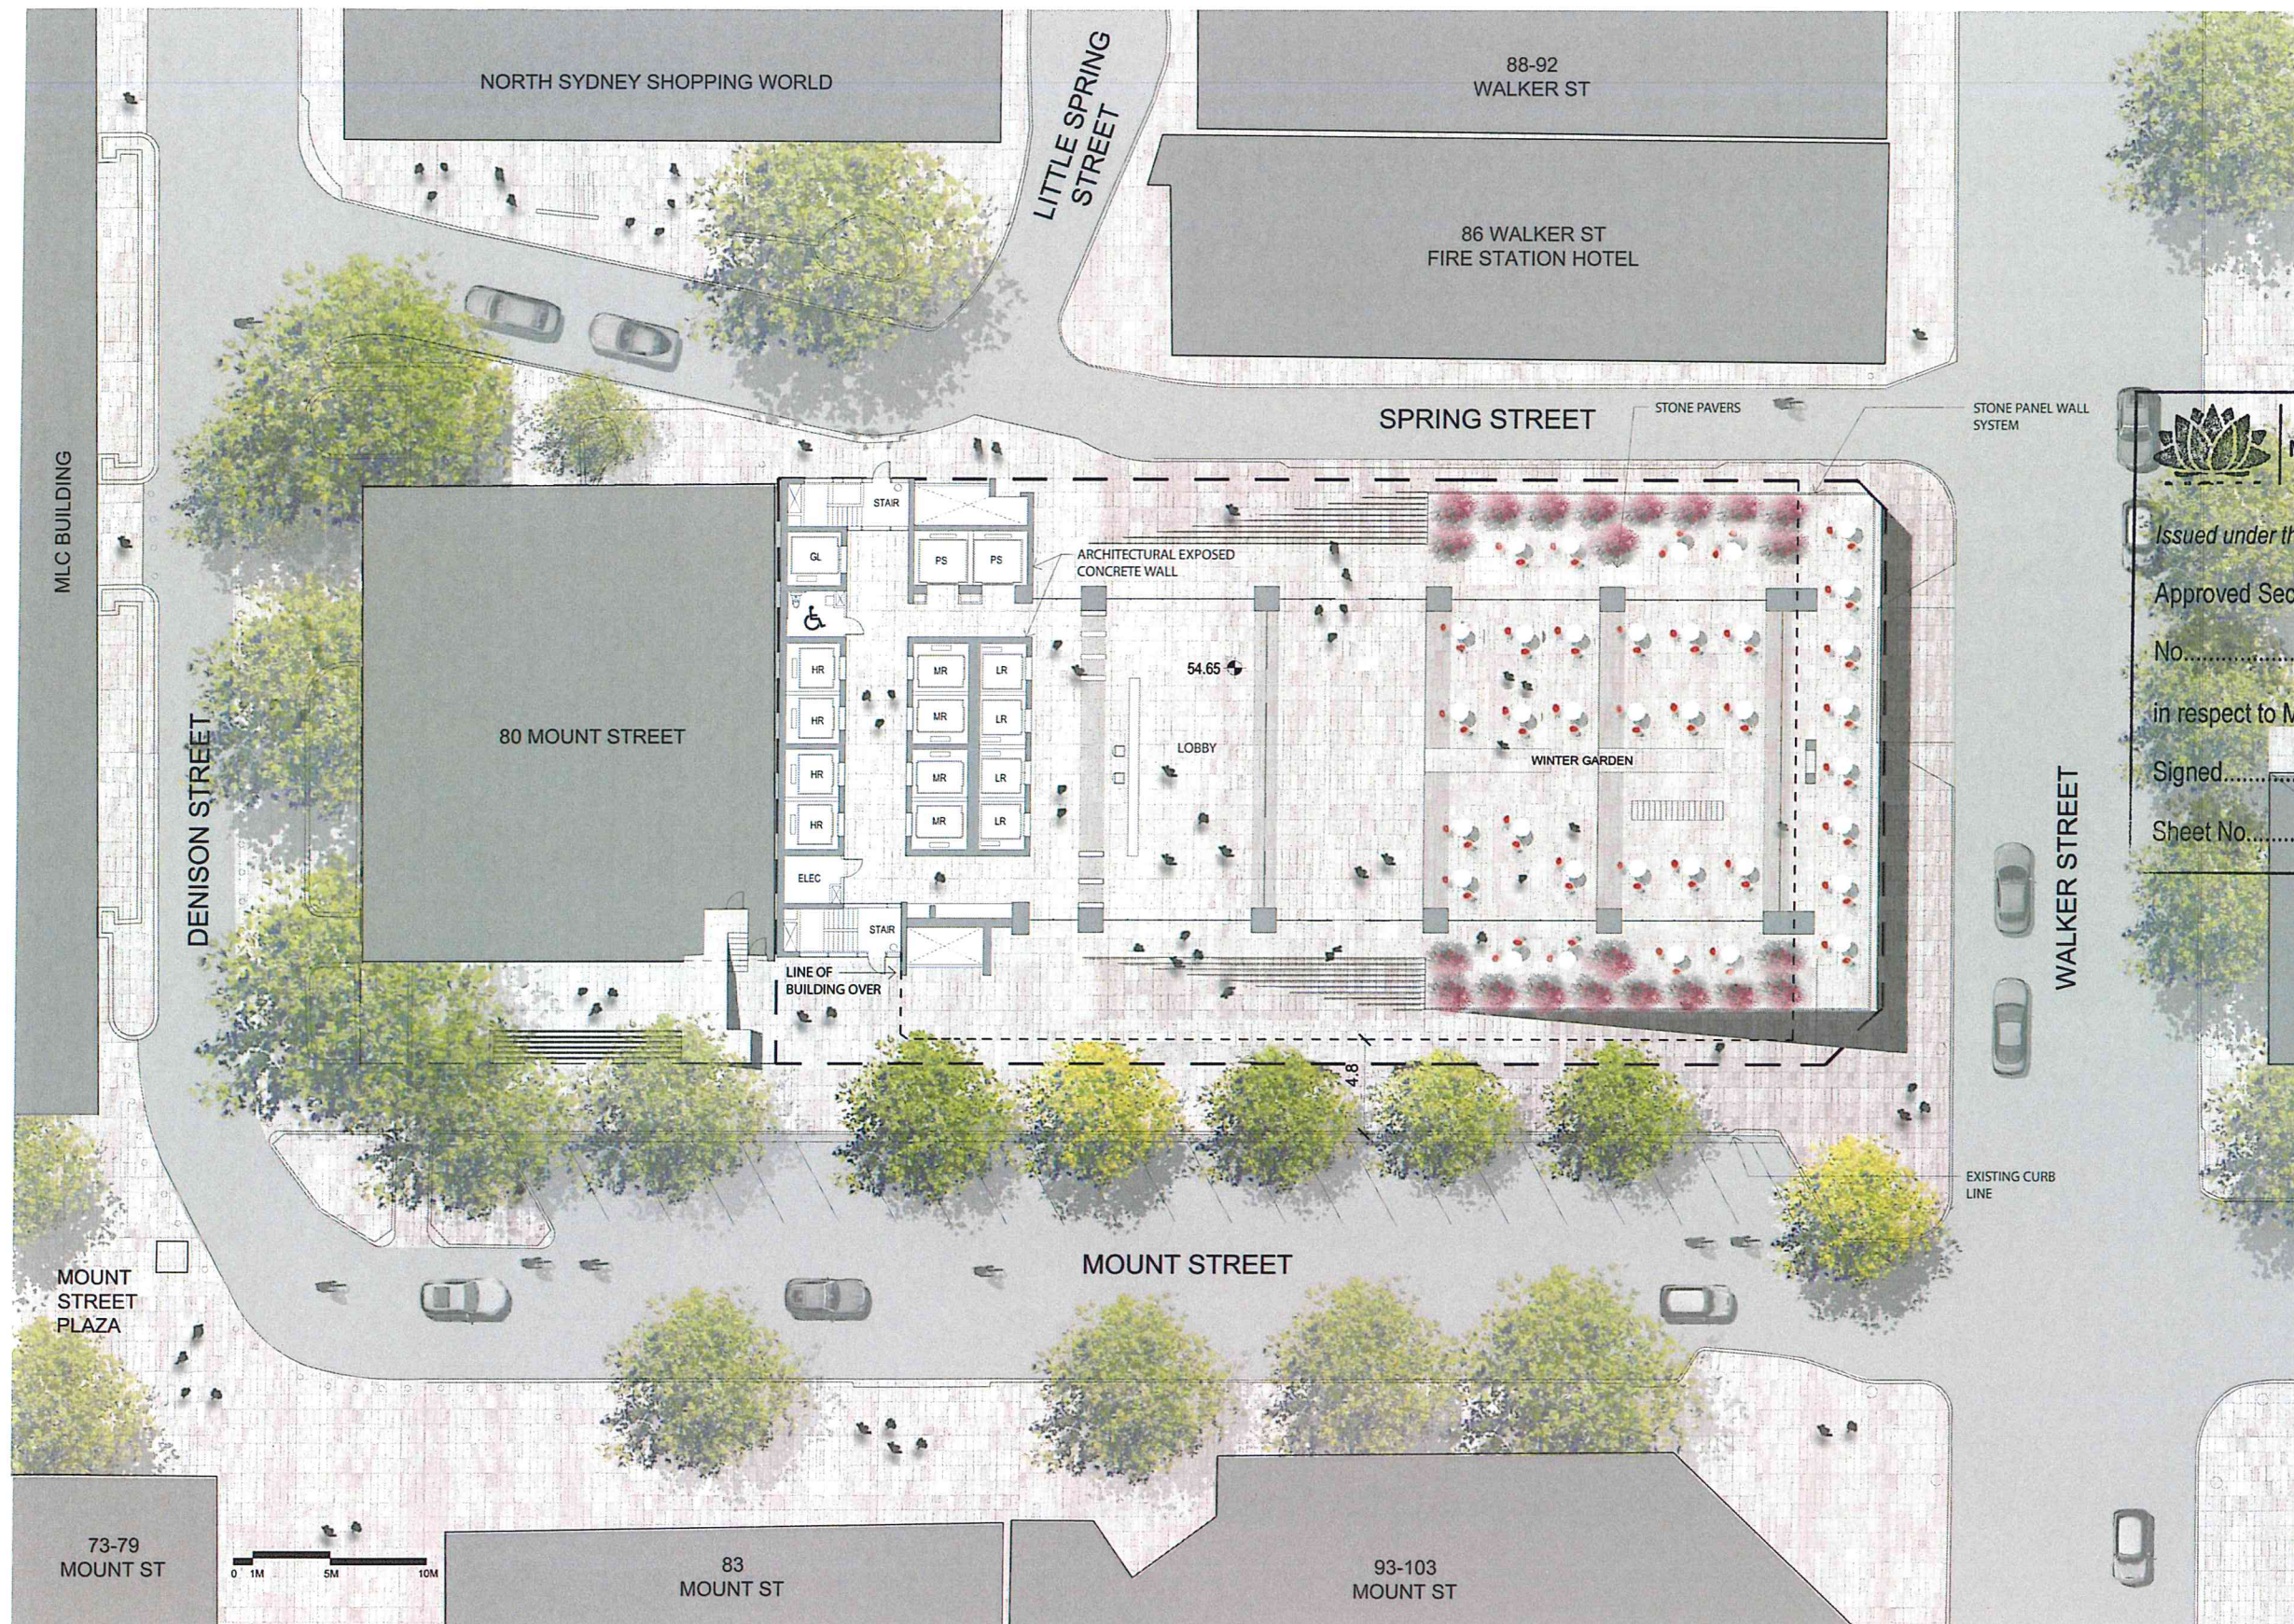

NSW GOVERNMENT  
Planning

Issued under the Environmental Planning and Assessment Act 1979

Approved Section 75W Modification Application

No. 2 granted on the 10 Oct 2014

in respect to MP 08-0241

Signed A. Wachan

Sheet No. 7 of 53

client



SOM  
Skidmore, Owings & Merrill LLP  
224 South Michigan Avenue, Suite 1000  
Chicago, Illinois 60604

architectus™

Architectus Sydney  
Level 3 341 George Street  
Sydney NSW 2000  
T (61 2) 8252 8400  
F (61 2) 8252 8600  
sydney@architectus.com.au  
ASBN 11 098 489 448

project  
100 Mount Street, North Sydney


drawing  
Site Plan

scale  
drawing no.  
drawn  
DA109  
checked MC  
issue  
project no. 110059 B



Do not scale drawings. Verify all dimensions on site

issue	amendment	date
A	SECTION 75W APPLICATION	12.08.11
B	SECTION 75W AMENDMENT MOD 2	25.10.13

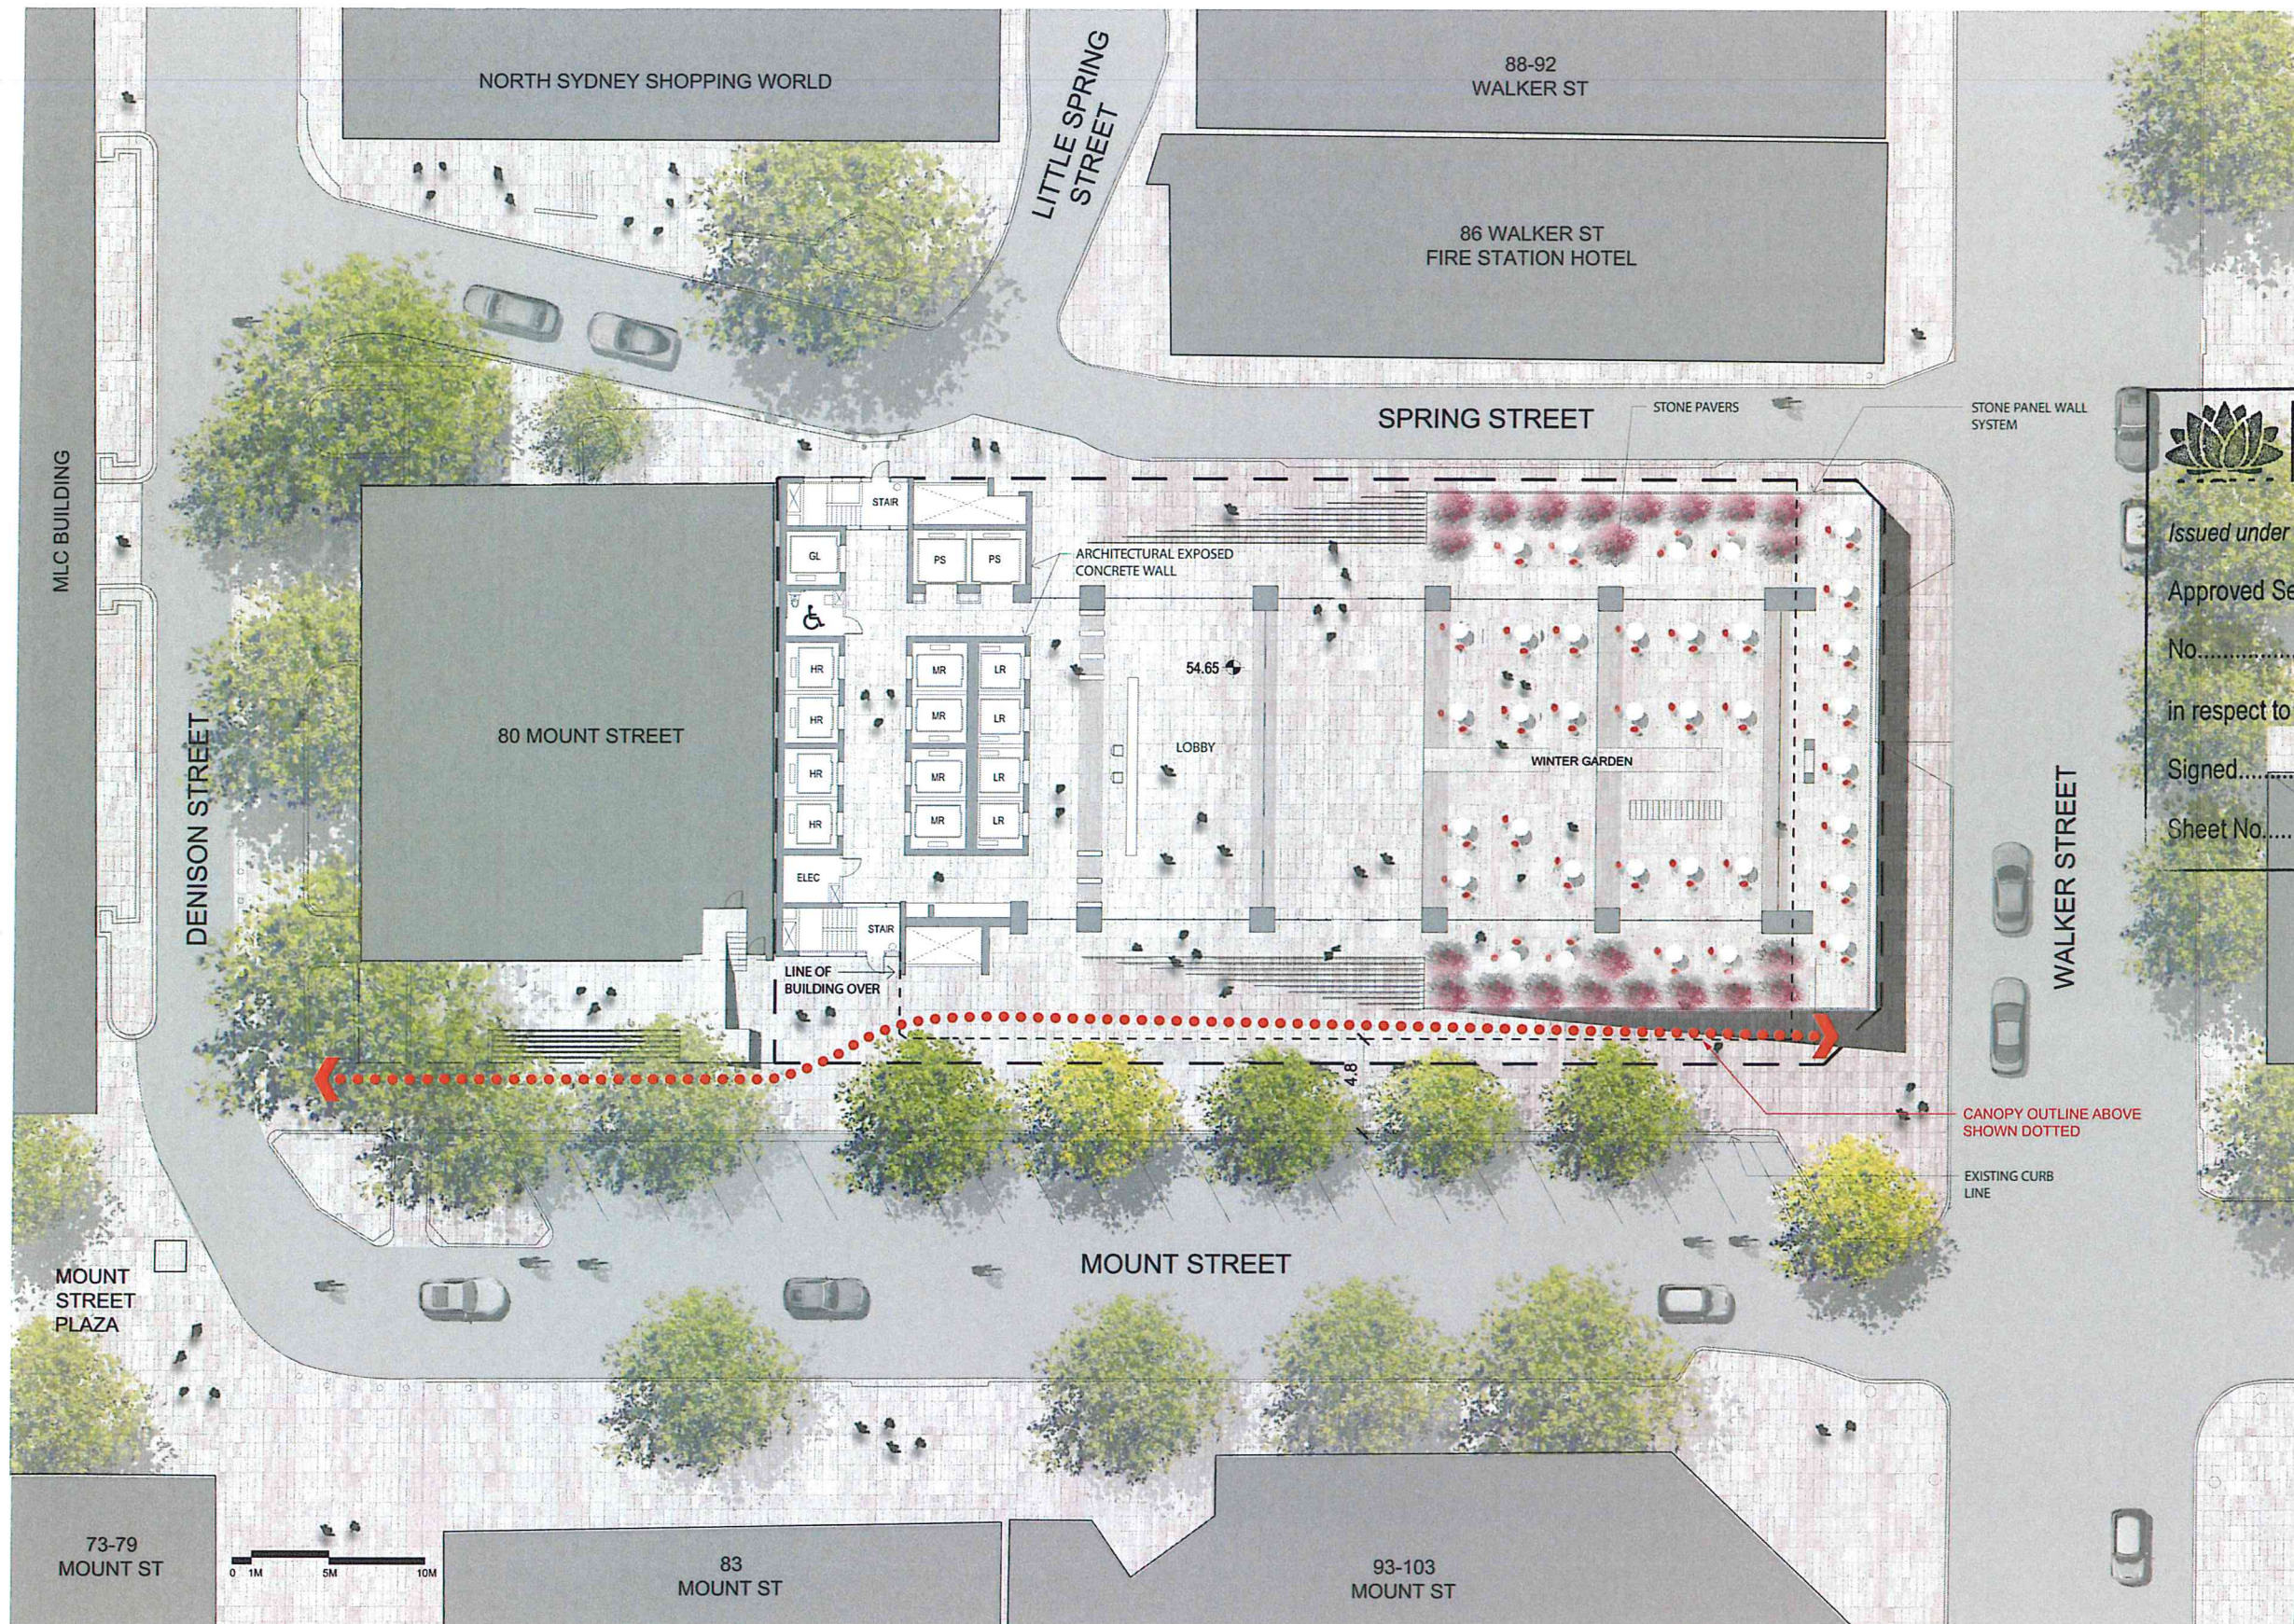

Key:

NSW GOVERNMENT  
Planning

PEDESTRIAN PATH

Issued under the Environmental Planning and Assessment Act 1979

Approved Section 75W Modification Application

No. 2 granted on the 10 Oct 2014

in respect to MP 08-0241

Signed A. Wahan

Sheet No. 8 of 53



client



L4 100 Arthur St North Sydney  
PO Box 1505 North Sydney NSW 2060

**SOM**

Skidmore, Owings & Merrill LLP  
224 South Michigan Avenue, Suite 1000  
Chicago, Illinois 60604

**architectus™**

Architectus Sydney  
Level 3 341 George Street  
Sydney NSW 2000  
T (61 2) 8252 8400  
F (61 2) 8252 8600  
sydney@architectus.com.au  
ASBN 11 096 459 448

project  
100 Mount Street, North Sydney

drawing  
Site Plan

scale drawing no.

drawn **DA109-1**

checked MC issue

project no 110059 **B**



Do not scale drawings. Verify all dimensions on site

issue	amendment	date
A	SECTION 75W APPLICATION	12.08.11
B	SECTION 75W AMENDMENT MOD 2	25.10.13



NSW GOVERNMENT  
 Planning

PEDESTRIAN PATH

Issued under the Environmental Planning and Assessment Act 1979

Approved Section 75W Modification Application

No. 2 granted on the 10 Oct 2014

in respect to MP 08 0241

Signed: AWahan

Sheet No. 9 of 53



client



L4 100 Arthur St North Sydney  
 PO Box 1505 North Sydney NSW 2060

SOM

Skidmore, Owings & Merrill LLP  
 224 South Michigan Avenue, Suite 1000  
 Chicago, Illinois 60604

architectus™

Architectus Sydney  
 Level 3 341 George Street  
 Sydney NSW 2000  
 T (61 2) 8252 8400  
 F (61 2) 8252 8600  
 sydney@architectus.com.au  
 ASBN 11 096 489 448

project 100 Mount Street, North Sydney


drawing Site Plan

scale drawing no.

drawn DA109-2

checked MC issue

project no 110059 B

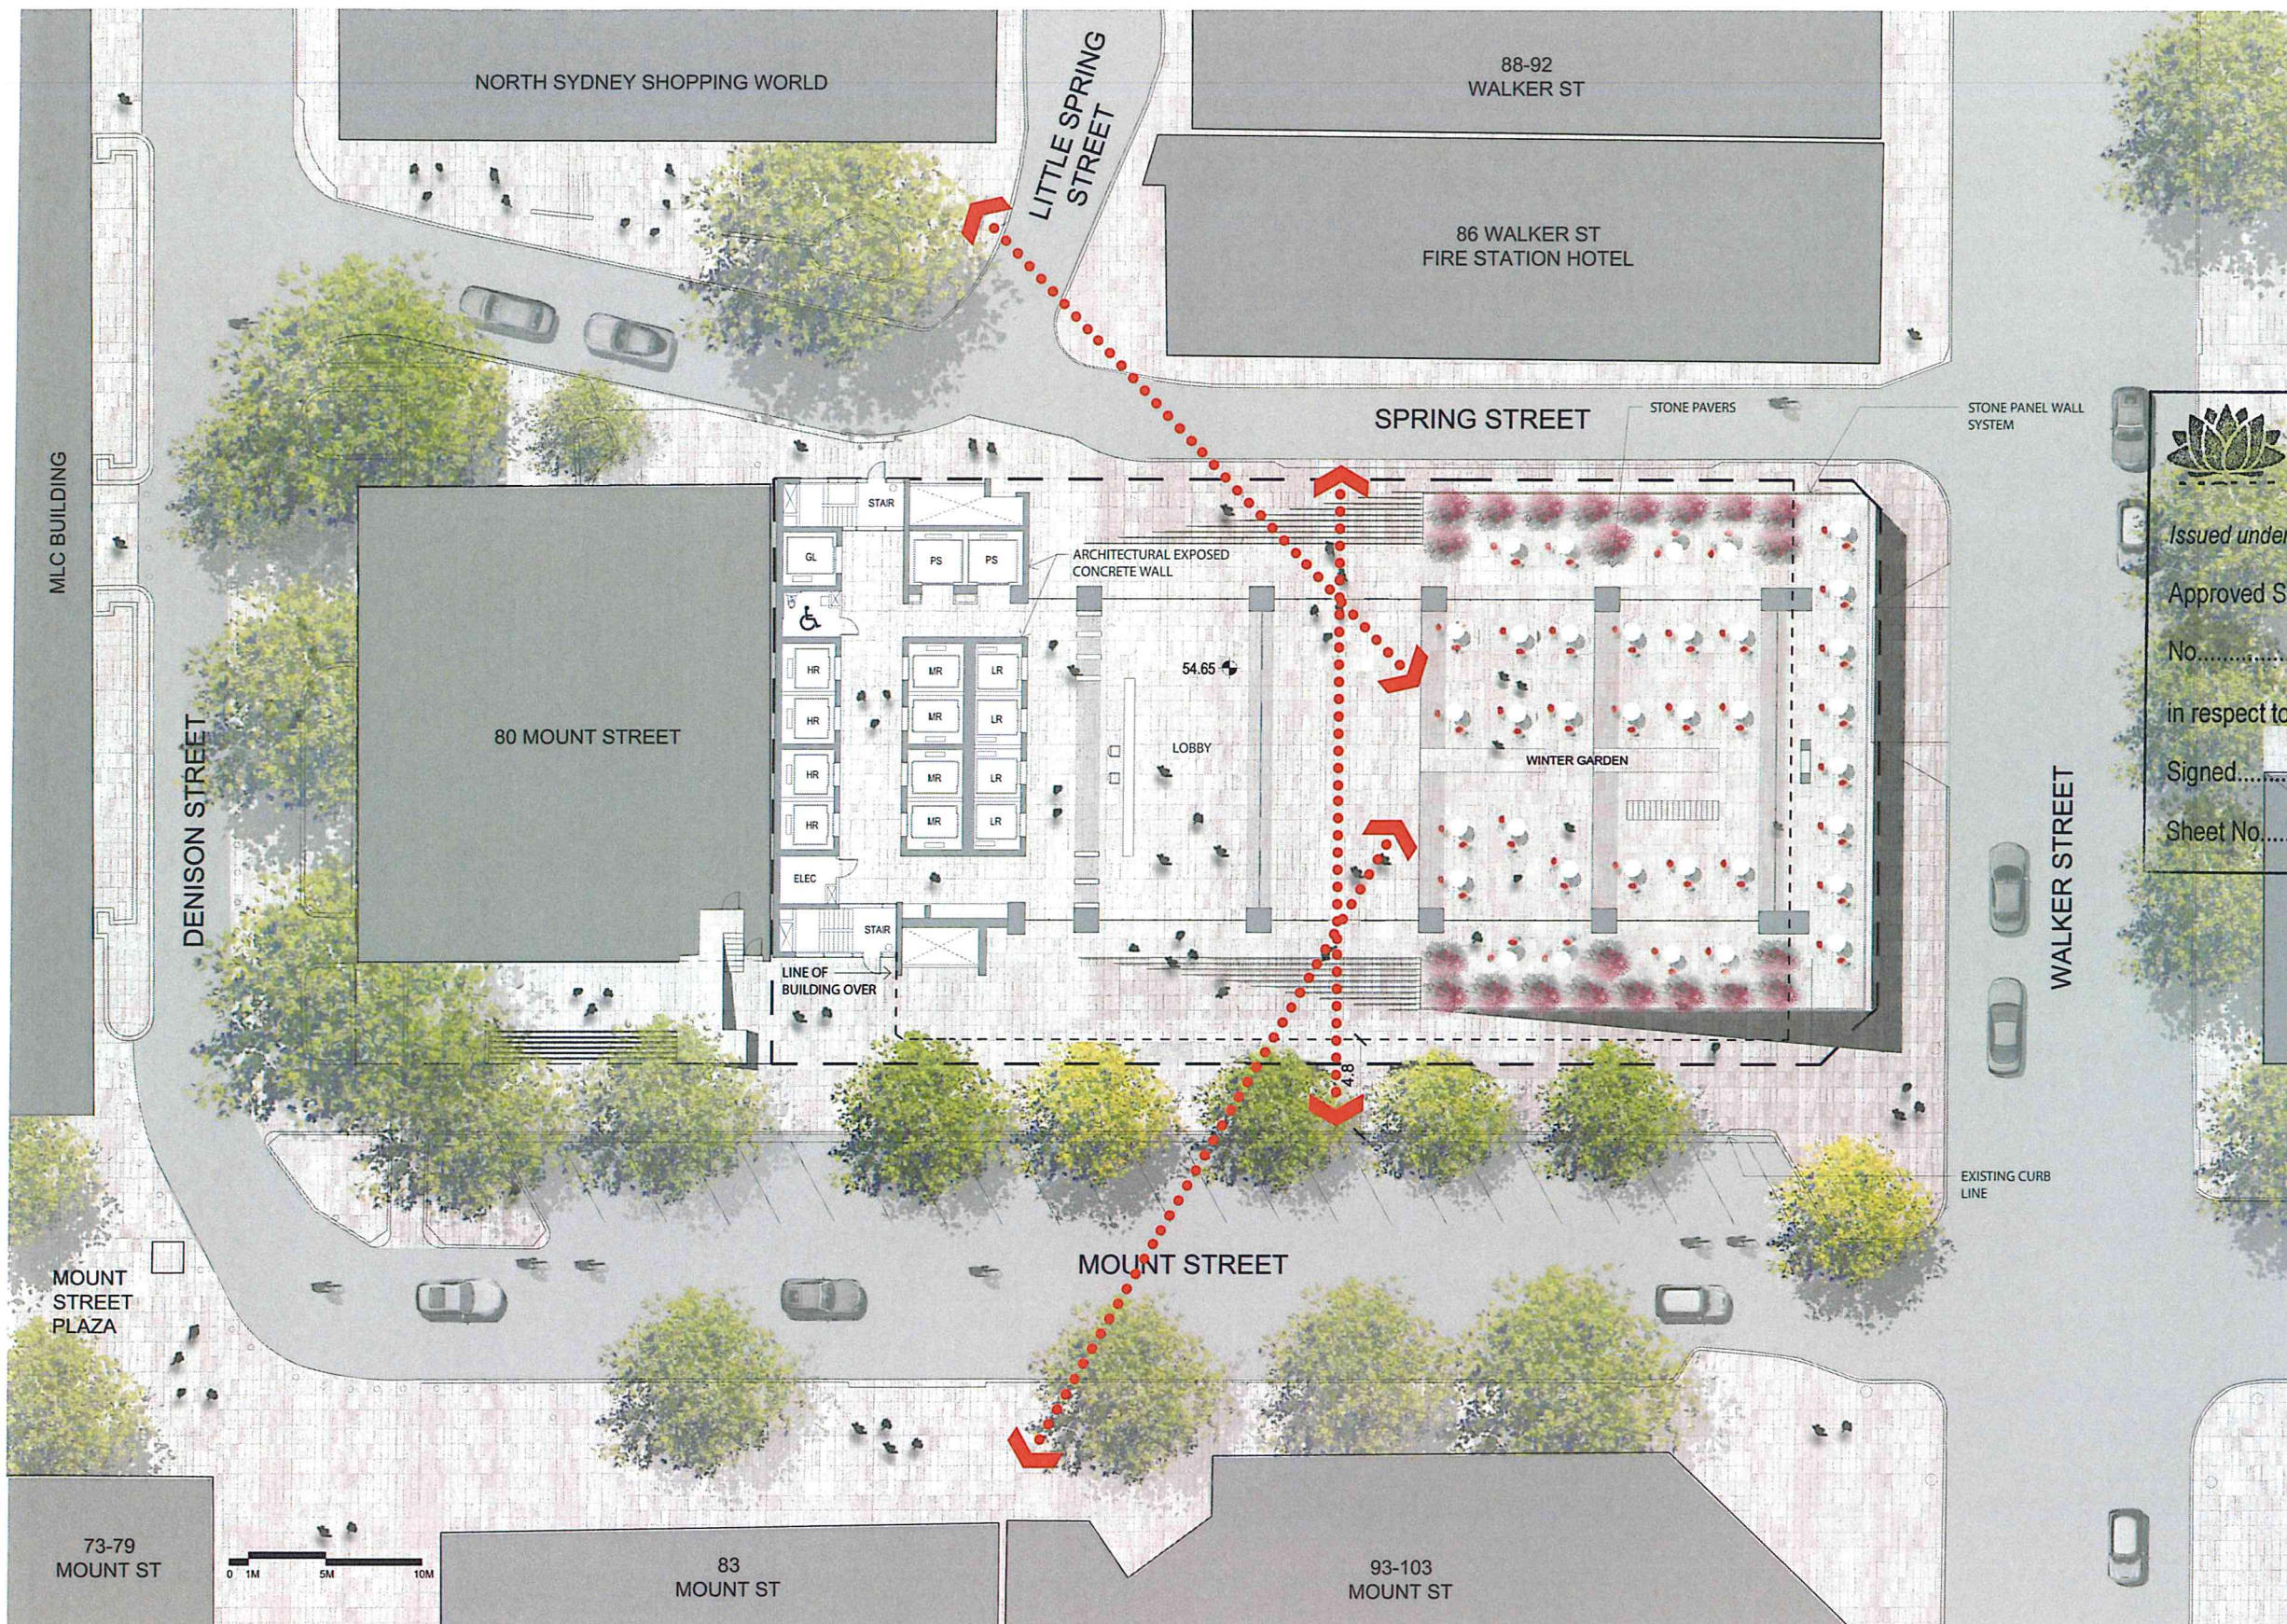



Do not scale drawings. Verify all dimensions on site

issue	amendment	date
A	SECTION 75W APPLICATION	12.08.11
B	SECTION 75W APPLICATION AMENDMENT	11.11.11
C	SECTION 75W AMENDMENT MOD 2	25.10.13



NSW GOVERNMENT  
 Planning

Issued under the Environmental Planning and Assessment Act 1979



Approved Section 75W Modification Application

No. 2 granted on the 10 Oct 2014

in respect to MP 08-0241

Signed: A. Wahan

Sheet No. 10 of 53

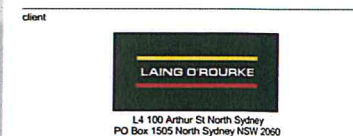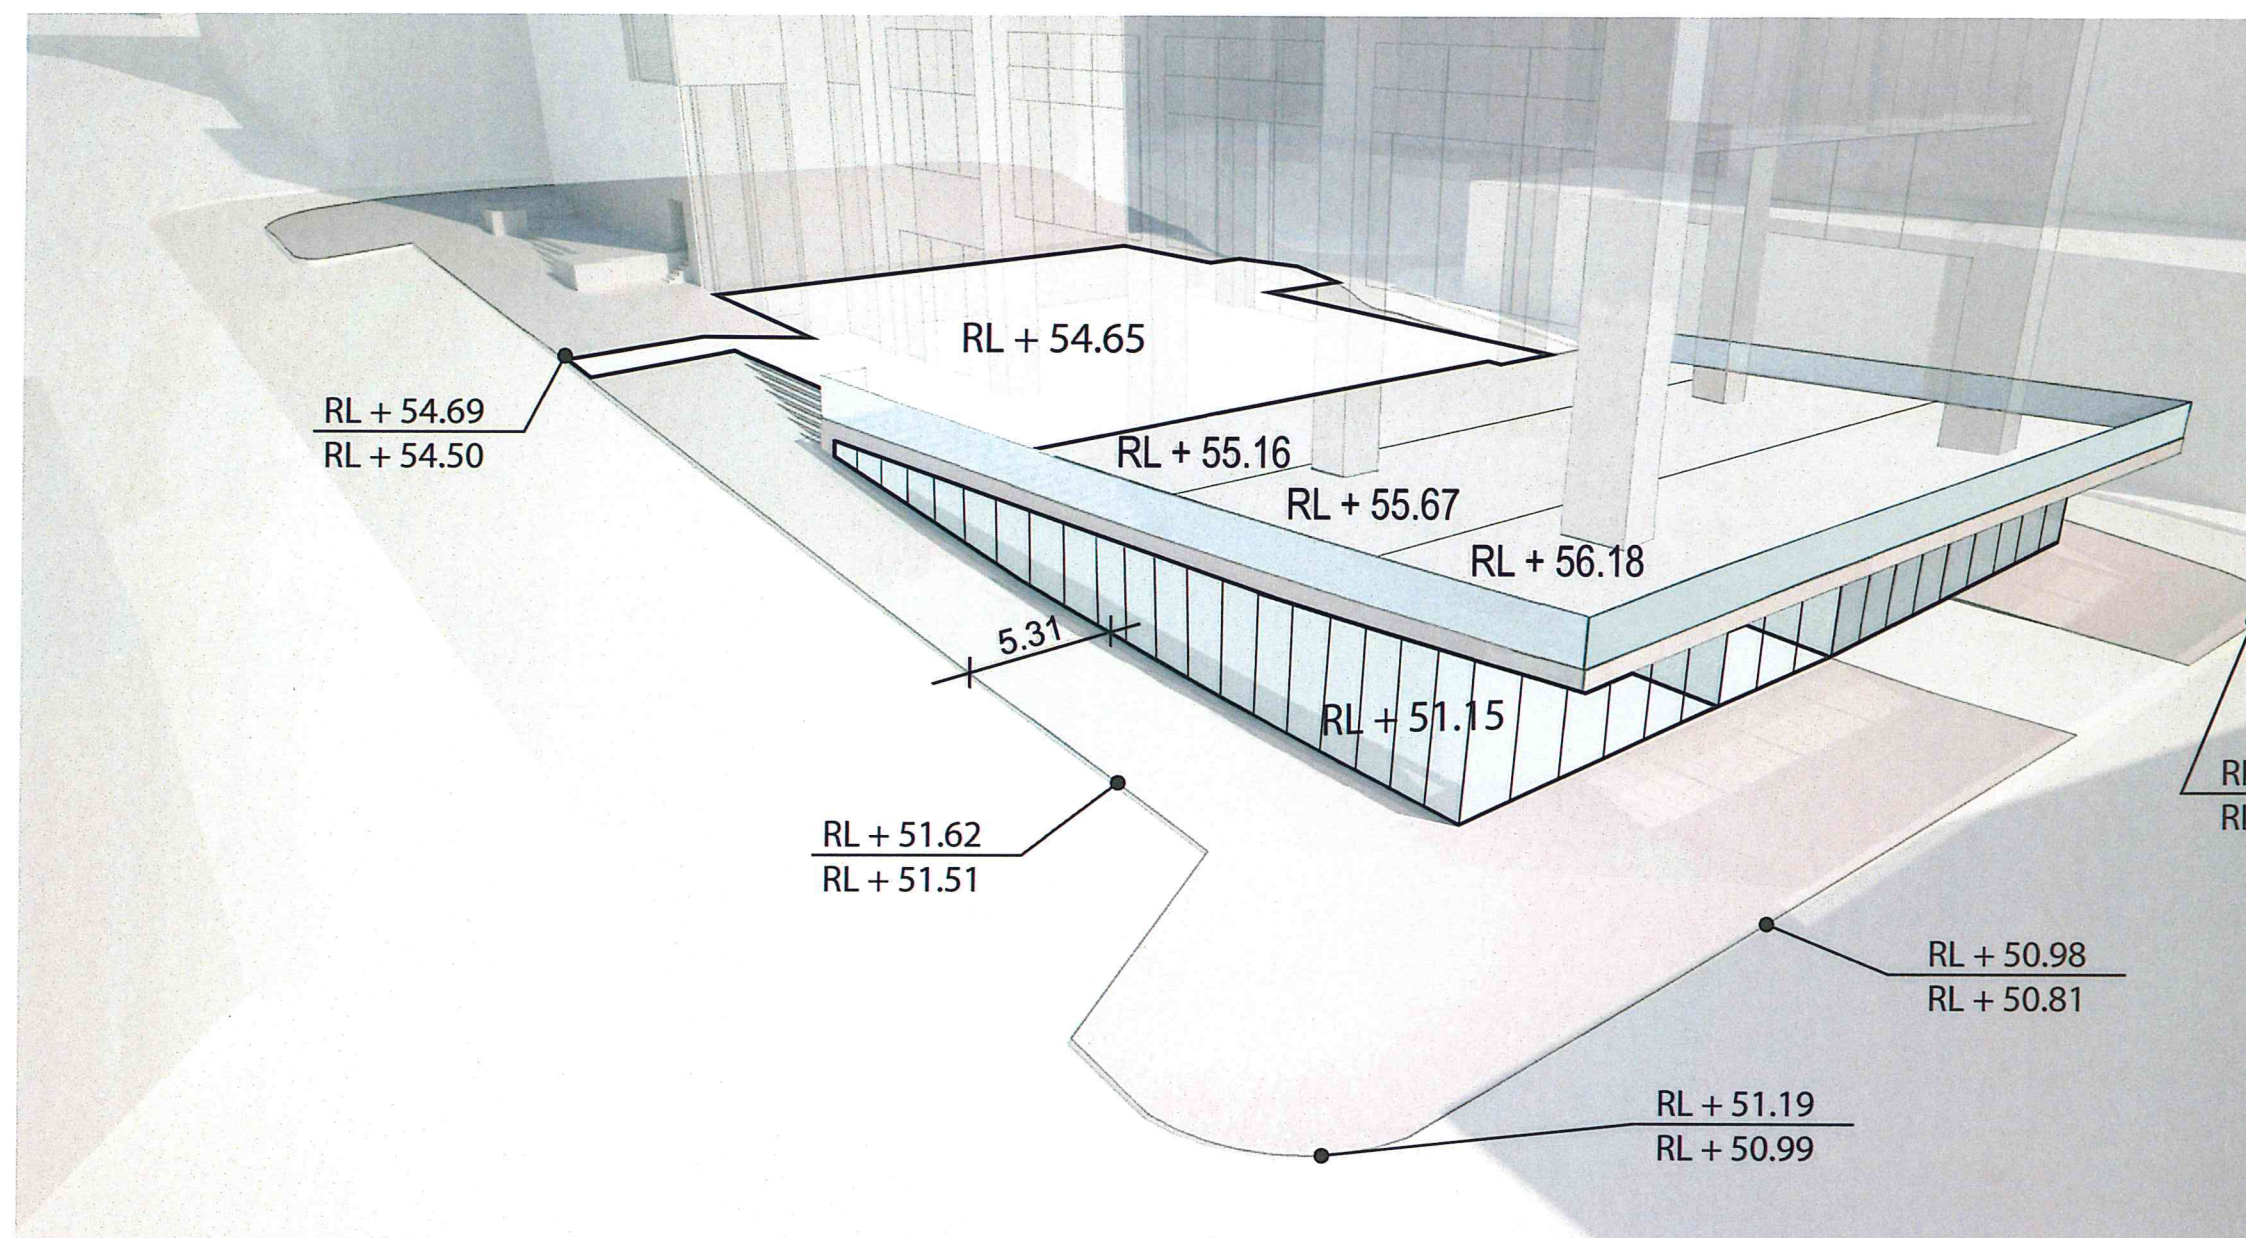

SOM  
 Skidmore, Owings & Merrill LLP  
 224 South Michigan Avenue, Suite 1000  
 Chicago, Illinois 60604

architectus™

Architectus Sydney  
 Level 3.341 George Street  
 Sydney NSW 2000  
 T (61 2) 9252 8400  
 F (61 2) 9252 8600  
 sydney@architectus.com.au  
 ABN 11 098 489 448

project  
 100 Mount Street, North Sydney

drawing  
 Plaza Topography Diagram

scale	drawing no.
drawn	DA110
checked	MC
project no.	110059
issue	C



Do not scale drawings. Verify all dimensions on site

issue	amendment	date
A	SECTION 75W APPLICATION	12.08.11
B	SECTION 75W AMENDMENT MOD 2	25.10.11



NSW GOVERNMENT  
 Planning

Issued under the Environmental Planning and Assessment Act 1979


Approved Section 75W Modification Application

No. 2 granted on the 10 Oct 2014

in respect to MP 08-0241

Signed AWCahan

Sheet No. 11 of 53

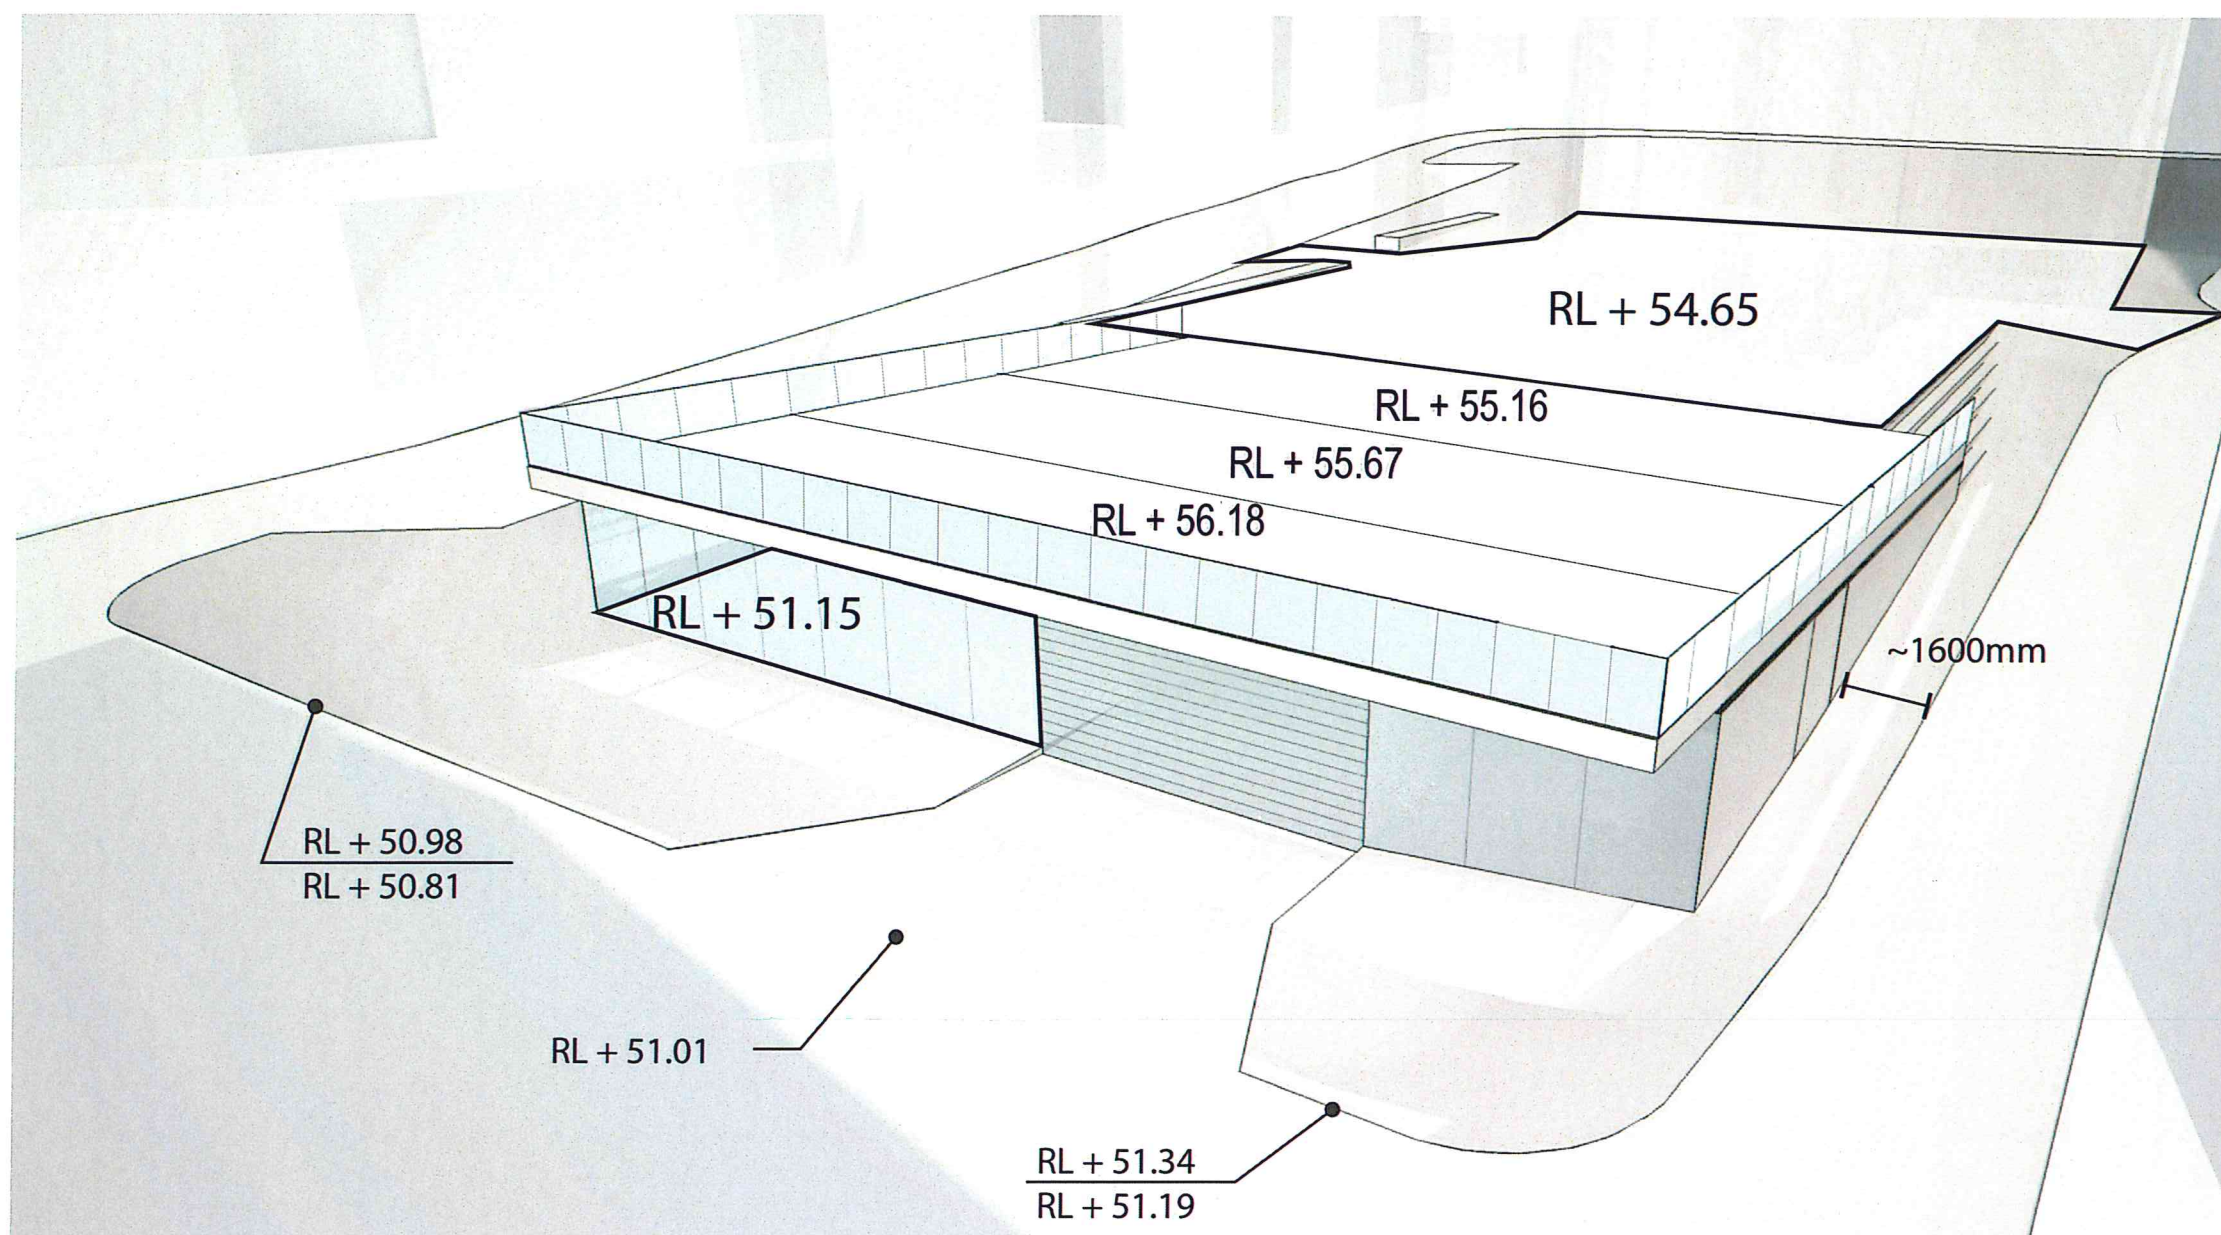

client



L4 100 Arthur St North Sydney  
 PO Box 1505 North Sydney NSW 2060

SOM

Skidmore, Owings & Merrill LLP  
 224 South Michigan Avenue, Suite 1000  
 Chicago, Illinois 60604

architectus™

Architectus Sydney  
 Level 3 341 George Street  
 Sydney NSW 2000  
 T (61 2) 8252 8400 F (61 2) 8252 8600  
 sydney@architectus.com.au  
 ABN 11 096 489 448

Sydney  
 Melbourne  
 Auckland  
 Brisbane  
 Shanghai

project

100 Mount Street, North Sydney

drawing

Plaza Topography Diagram

scale	drawing no.
drawn	DA111
checked	MC
project no.	110059
issue	B



©architectus Sydney 2010  
Architectus Sydney Pty Ltd is the owner of the copyright  
subsisting in these drawings, plans, designs and specifications.  
They must not be used, reproduced or copied, in whole or in  
part, nor may the information, data and concepts therein  
contained (which are confidential to Architectus Sydney Pty Ltd)  
be disclosed to any person without the prior written consent of  
that company.

Do not scale drawings. Verify all dimensions on site

issue	amendment	date
A	SECTION 75W APPLICATION	12.08.11
B	SECTION 75W APPLICATION AMENDMENT	11.11.11
C	SECTION 75W AMENDMENT MOD 2	25.10.13



NSW GOVERNMENT  
Planning

Issued under the Environmental Planning and Assessment Act 1979

Approved Section 75W Modification Application

No.....2.....granted on the 10 Oct 2014...

in respect to MP...08...0241...

Signed.....AWahan.....

Sheet No.....12 of 53.....

client



L4 100 Arthur St North Sydney  
PO Box 1505 North Sydney NSW 2060

SOM

Skidmore, Owings & Merrill LLP  
224 South Michigan Avenue, Suite 1000  
Chicago, Illinois 60604

architectus™

Architectus Sydney  
Level 3 341 George Street  
Sydney NSW 2000  
T (61 2) 8252 8400  
F (61 2) 8252 8600  
sydney@architectus.com.au  
ABN 11 096 489 448

project

100 Mount Street, North Sydney

drawing

Plaza - Southeast Perspective

scale

drawing no.

drawn

DA113

checked

MC

issue

project no

110059


C



architectus Sydney 2010  
Architectus Sydney Pty Ltd is the owner of the copyright  
subsisting in these drawings, plans, designs and specifications.  
They must not be used, reproduced or copied, in whole or in  
part, nor may the information, ideas and concepts therein  
contained (which are confidential to Architectus Sydney Pty Ltd)  
be disclosed to any person without the prior written consent of  
that company.

Do not scale drawings. Verify all dimensions on site

issue	amendment	date
A	SECTION 75W APPLICATION	12.08.11
B	SECTION 75W APPLICATION AMENDMENT	11.11.11
C	SECTION 75W AMENDMENT MOD 2	25.10.13

 

NSW GOVERNMENT  
Planning

Issued under the Environmental Planning and Assessment Act 1979

Approved Section 75W Modification Application

No. 2 granted on the 10 Oct 2014

in respect to MP 08-0241

Signed Awahan

Sheet No. 13 of 53

client



L4 100 Arthur St North Sydney  
PO Box 1505 North Sydney NSW 2060

SOM

Skidmore, Owings & Merrill LLP  
224 South Michigan Avenue, Suite 1000  
Chicago, Illinois 60604

architectus™

Architectus Sydney  
Level 3 341 George Street  
Sydney NSW 2000  
T (61 2) 8252 8400  
F (61 2) 8252 8600  
sydney@architectus.com.au  
Auckland  
Brisbane  
Shanghai  
ABN 11 096 489 448

project

100 Mount Street, North Sydney

drawing

Plaza - Northeast Perspective

scale

drawing no.

drawn

DA114

checked

MC

project no



110059

C



Do not scale drawings. Verify all dimensions on site

issue	amendment	date
A	SECTION 75W APPLICATION	12.08.11
B	SECTION 75W APPLICATION AMENDMENT	11.11.11
C	SECTION 75W AMENDMENT MOD 2	25.10.13

 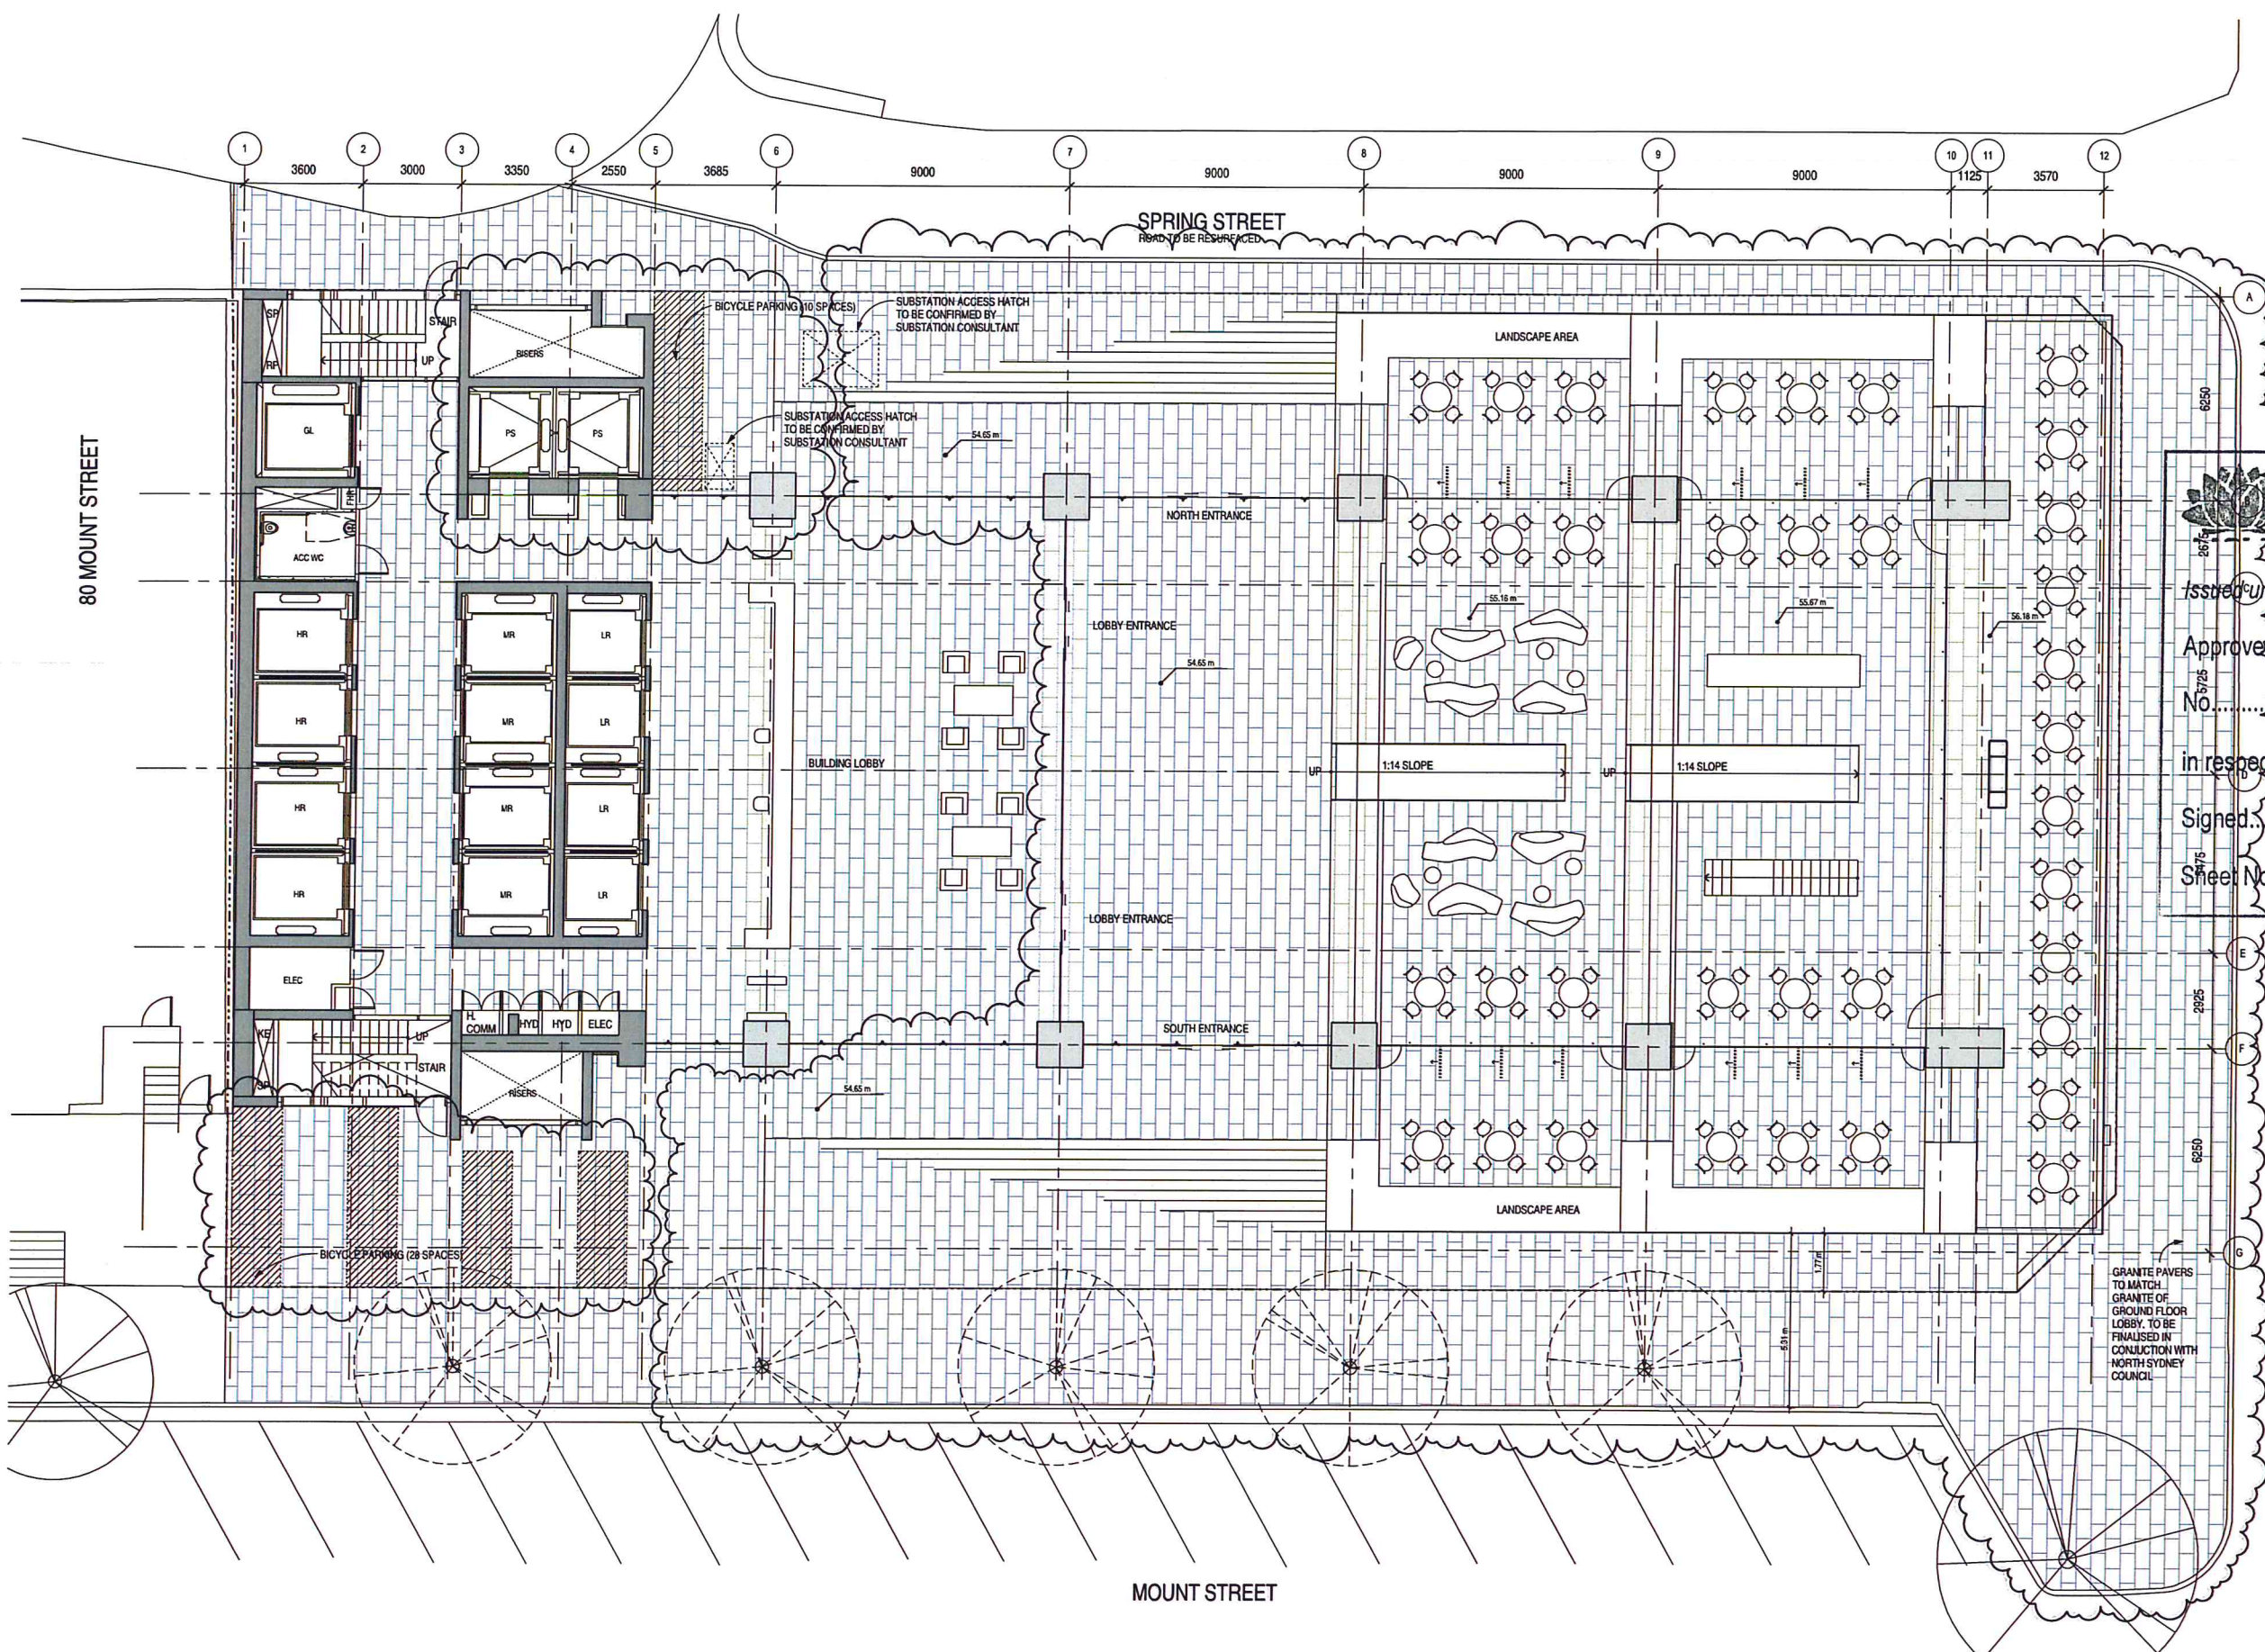

NSW GOVERNMENT  
 Planning

Issued under the Environmental Planning and Assessment Act 1979

Approved Section 75W Modification Application

No. 12 granted on the 10 Oct 2014

in respect to M108-0241

Signed: A. Wahan

Sheet No. 14 of 53



client



L4 100 Arthur St North Sydney  
 PO Box 1505 North Sydney NSW 2060

SOM

Skidmore, Owings & Merrill LLP  
 224 South Michigan Avenue, Suite 1000  
 Chicago, Illinois 60604

architectus™

Architectus Sydney  
 Level 3 341 George Street  
 Sydney NSW 2000  
 T (61 2) 8252 8400  
 F (61 2) 8252 8600  
 sydney@architectus.com.au  
 ABN 11 098 489 448

project

100 MOUNT STREET, NORTH SYDNEY

drawing

Ground Floor Plan

scale

1:200 @ A3, 1:100 @ A1

drawn

DA116

checked

MC

project no


211070

C



Do not scale drawings. Verify all dimensions on site

issue	amendment	date
A	SECTION 75W APPLICATION	12.08.11
B	SECTION 75W APPLICATION AMENDMENT	11.11.11
C	SECTION 75W AMENDMENT MOD 2	25.10.13

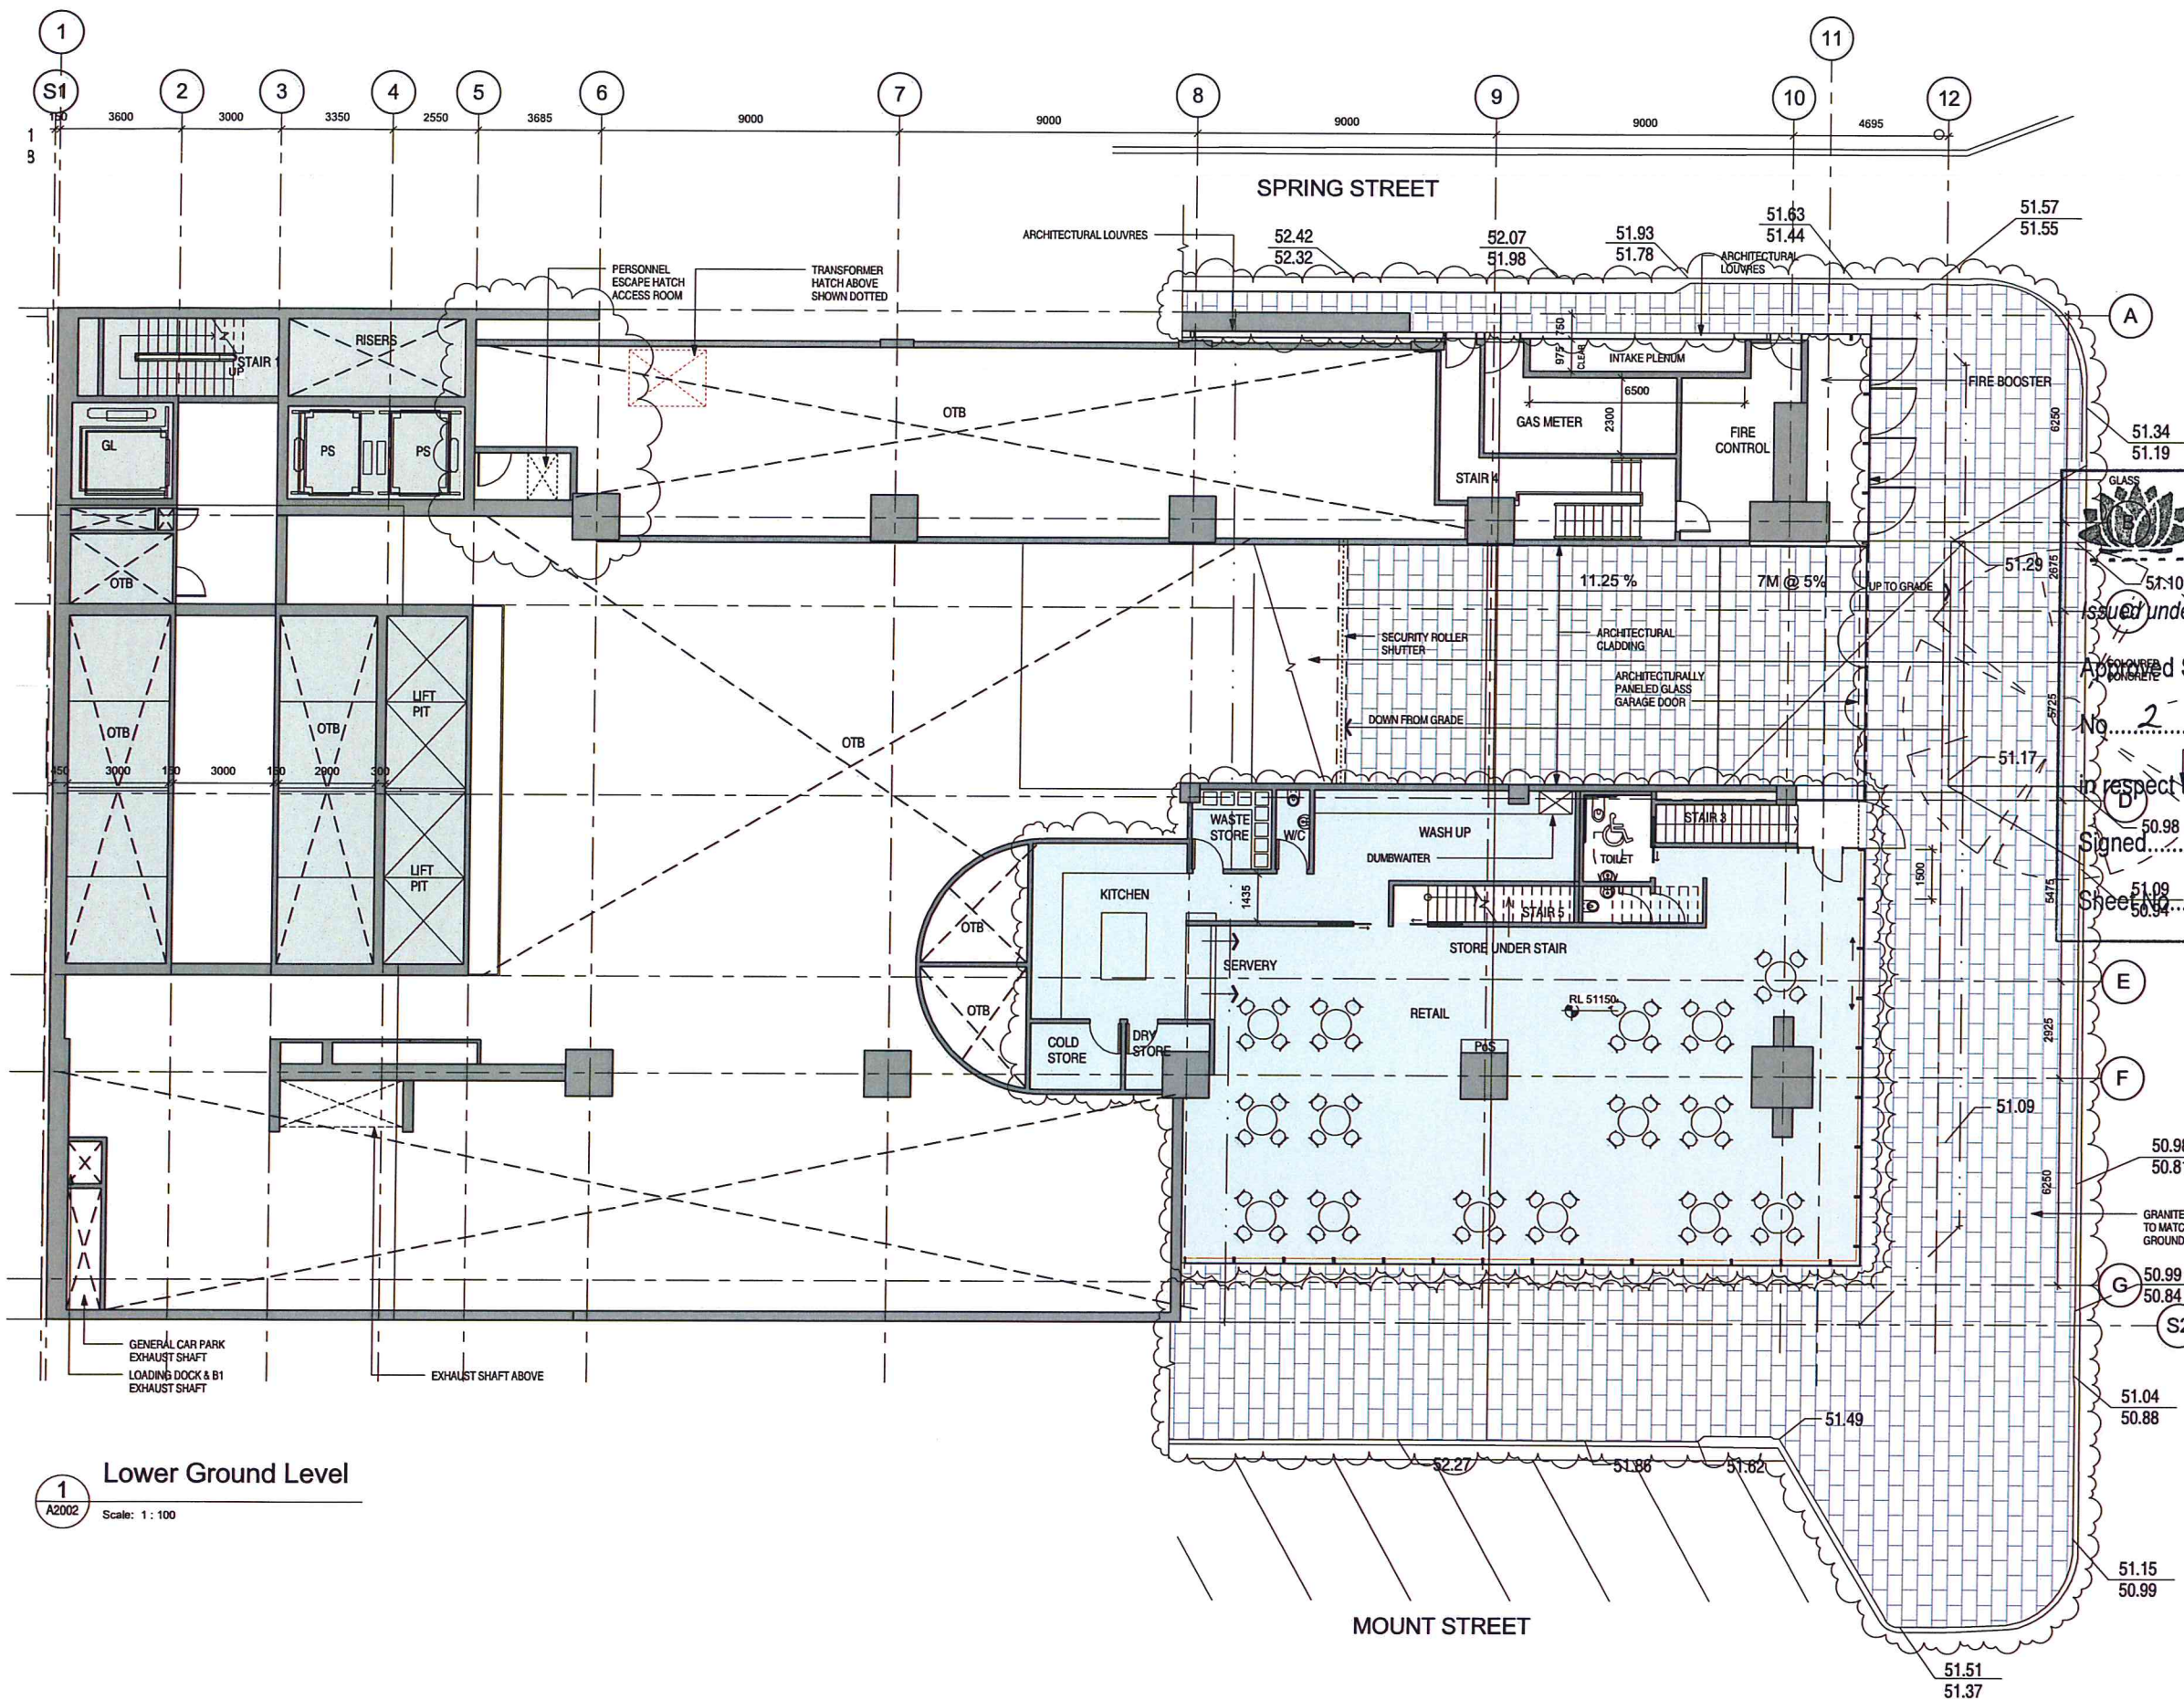

1 Lower Ground Level

Scale: 1:100



NSW GOVERNMENT  
Planning

issued under the Environmental Planning and Assessment Act 1979

Approved Section 75W Modification Application

No. 2 granted on the 10 Oct 2014

in respect to MP 08-0241

Signed: Alwan

Sheet 15 of 53

client



L4 100 Arthur St North Sydney  
PO Box 1505 North Sydney NSW 2060

SOM

Skidmore, Owings & Merrill LLP  
224 South Michigan Avenue, Suite 1000  
Chicago, Illinois 60604

architectus™

Architectus Sydney  
Level 3 341 George Street  
Sydney NSW 2000  
T (61 2) 8252 8400  
F (61 2) 8252 8600  
sydney@architectus.com.au  
ABN 11 098 489 448

project  
100 Mount Street, North Sydney

drawing  
Retail Level Plan

scale 1:200 @ A3, 1:100 @ A1  
drawing no. DA117  
drawn  
checked MC  
project no 110059  
issue  
C





Do not scale drawings. Verify all dimensions on site  
NSW GOVERNMENT  
Planning  
amendment date  
SECTION 75W APPLICATION 12.08.11  
SECTION 75W AMENDMENT MOD 2 25.10.13

Issued under the Environmental Planning and Assessment Act 1979

Approved Section 75W Modification Application

No. 2 granted on the 10 Oct 2014

In respect to MP 08-0241

Signed A. Weir

Sheet No 16 of 53

Level B6	Car Parking Space	16
Level B5	Car Parking Space	29
	Motorcycle Parking Space	4
Level B4	Car Parking Space	29
	Motorcycle Parking Space	4
Level B3	Car Parking Space	29
	Motorcycle Parking Space	4
Level B2	Accessible Parking Space	2
	Bicycle Park - Cradle Type	25
	Bicycle Park - Slide Type	261
	Car Parking Space	8
	Courier Parking Space	6
	Motorcycle Parking Space	4
Level B1	Bicycle Park - Cradle Type	7
	Bicycle Park - Slide Type	27
Level B2, B1 & Ground	Total:	
	Bicycle Parking Spaces	286 (272min)
	Visitor Bicycle Parking Spaces	72 (54min)

client




architectus™

Architectus Sydney  
Level 3 341 George Street  
Sydney NSW 2000  
T (61 2) 8252 8400  
F (61 2) 8252 8600  
sydney@architectus.com.au  
ASBN 11 098 489 448

project  
100 Mount Street, North Sydney

drawing  
Plan - B1 Level

scale  
1:200 @ A3, 1:100 @ A1  
drawing no.  
DA118  
drawn  
checked MC  
project no 110059  
issue  
B

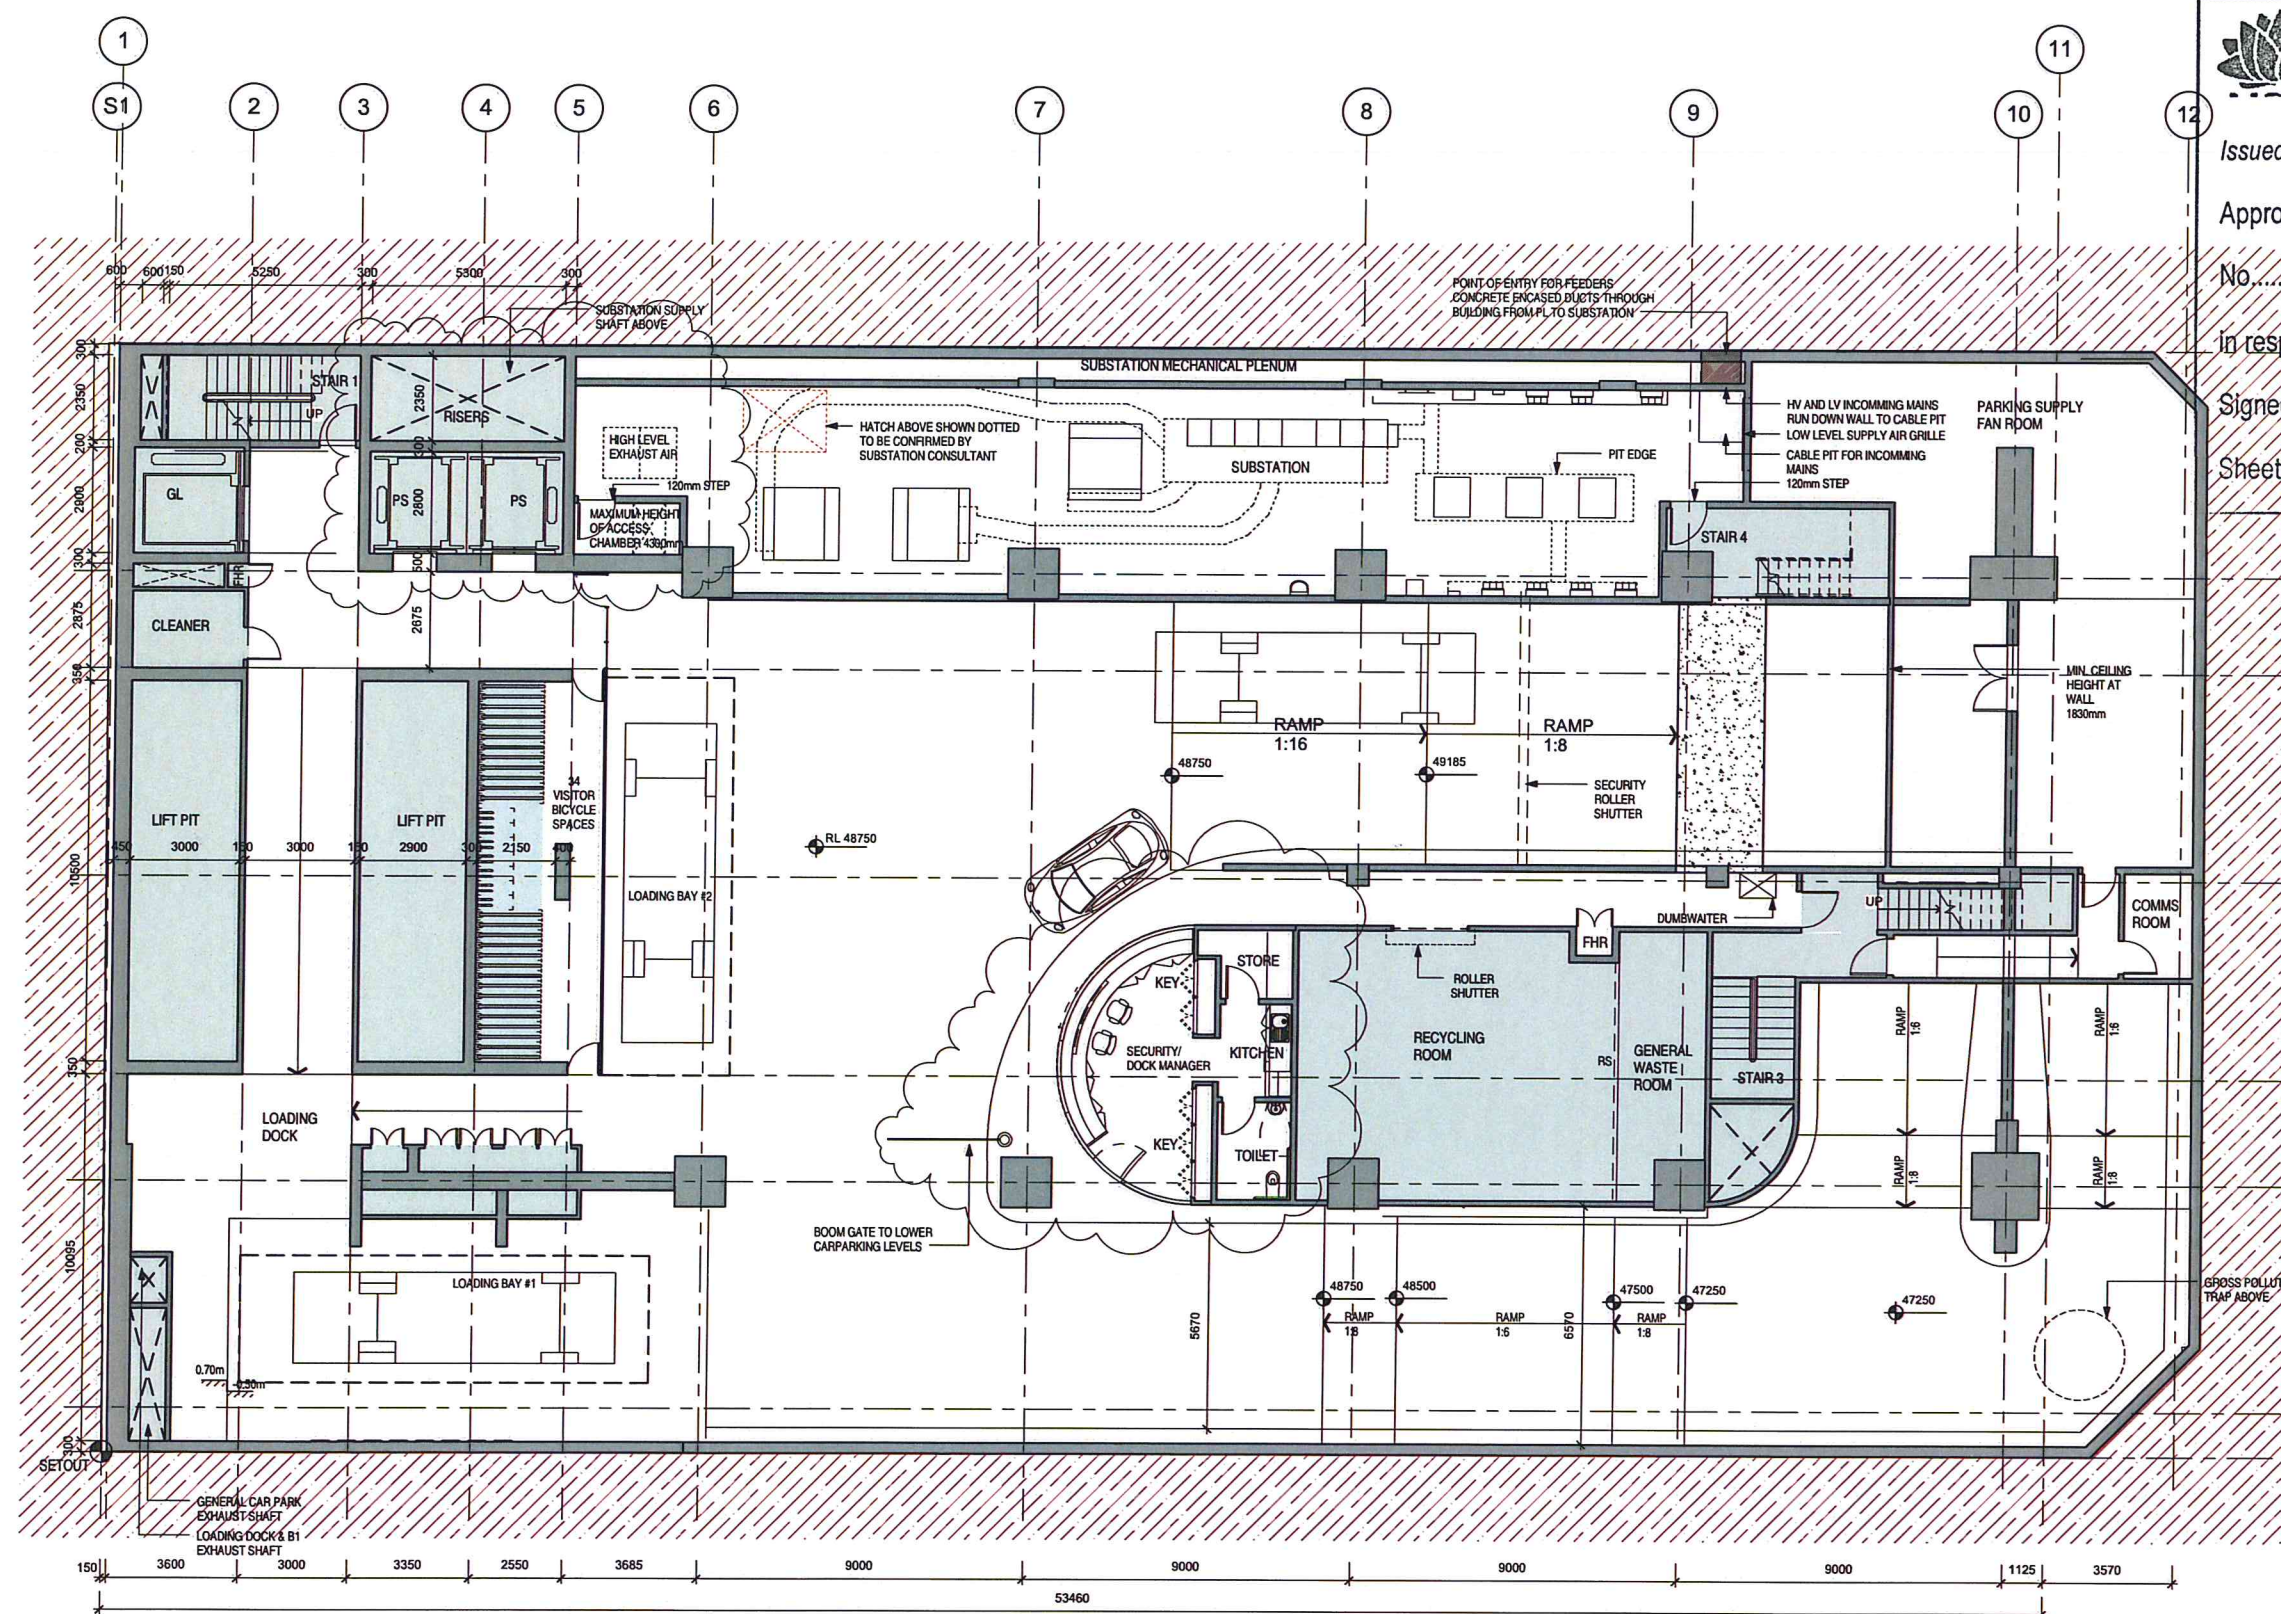

Level B1 Plan

1  
A2004  
Scale: 1:100



Do not scale drawings. Verify all dimensions on site

Issue	Amendment	Date
A	SECTION 75W APPLICATION	12.08.11
B	SECTION 75W AMENDMENT MOD 2	25.10.13

#### Parking Schedule - By Level

Level B6	Car Parking Space	16
Level B5	Car Parking Space	29
	Motorcycle Parking Space	4
Level B4	Car Parking Space	29
	Motorcycle Parking Space	4
Level B3	Car Parking Space	29
	Motorcycle Parking Space	4
Level B2	Accessible Parking Space	2
	Bicycle Park - Cradle Type	25
	Bicycle Park - Slide Type	265
	Car Parking Space	8
	Courier Parking Space	6
	Motorcycle Parking Space	4
Level B1	Bicycle Park - Cradle Type	7
	Bicycle Park - Slide Type	27
Level B2, B1 & Ground	Total:	
	Bicycle Parking Spaces	286 (272min)
	Visitor Bicycle Parking Spaces	72 (54min)

client



architectus™

Architectus Sydney  
 Level 3 341 George Street  
 Sydney NSW 2000  
 T (61 2) 8252 8400  
 F (61 2) 8252 8600  
 sydney@architectus.com.au  
 ABN 11 098 489 448

100 Mount Street, North Sydney

Plan - B2 Level

scale	1:200 @ A3, 1:100 @ A1	drawing no.	DA119
drawn		issue	MC
checked		project no.	110059
project no.	110059		B



NSW GOVERNMENT  
 1125 Planning

Issued under the Environmental Planning and Assessment Act 1979


Approved Section 75W Modification Application

No. 2 granted on the 10 Oct 2014

in respect to MP 08/0241

Signed A. Wahan

Sheet No. 17 of 53

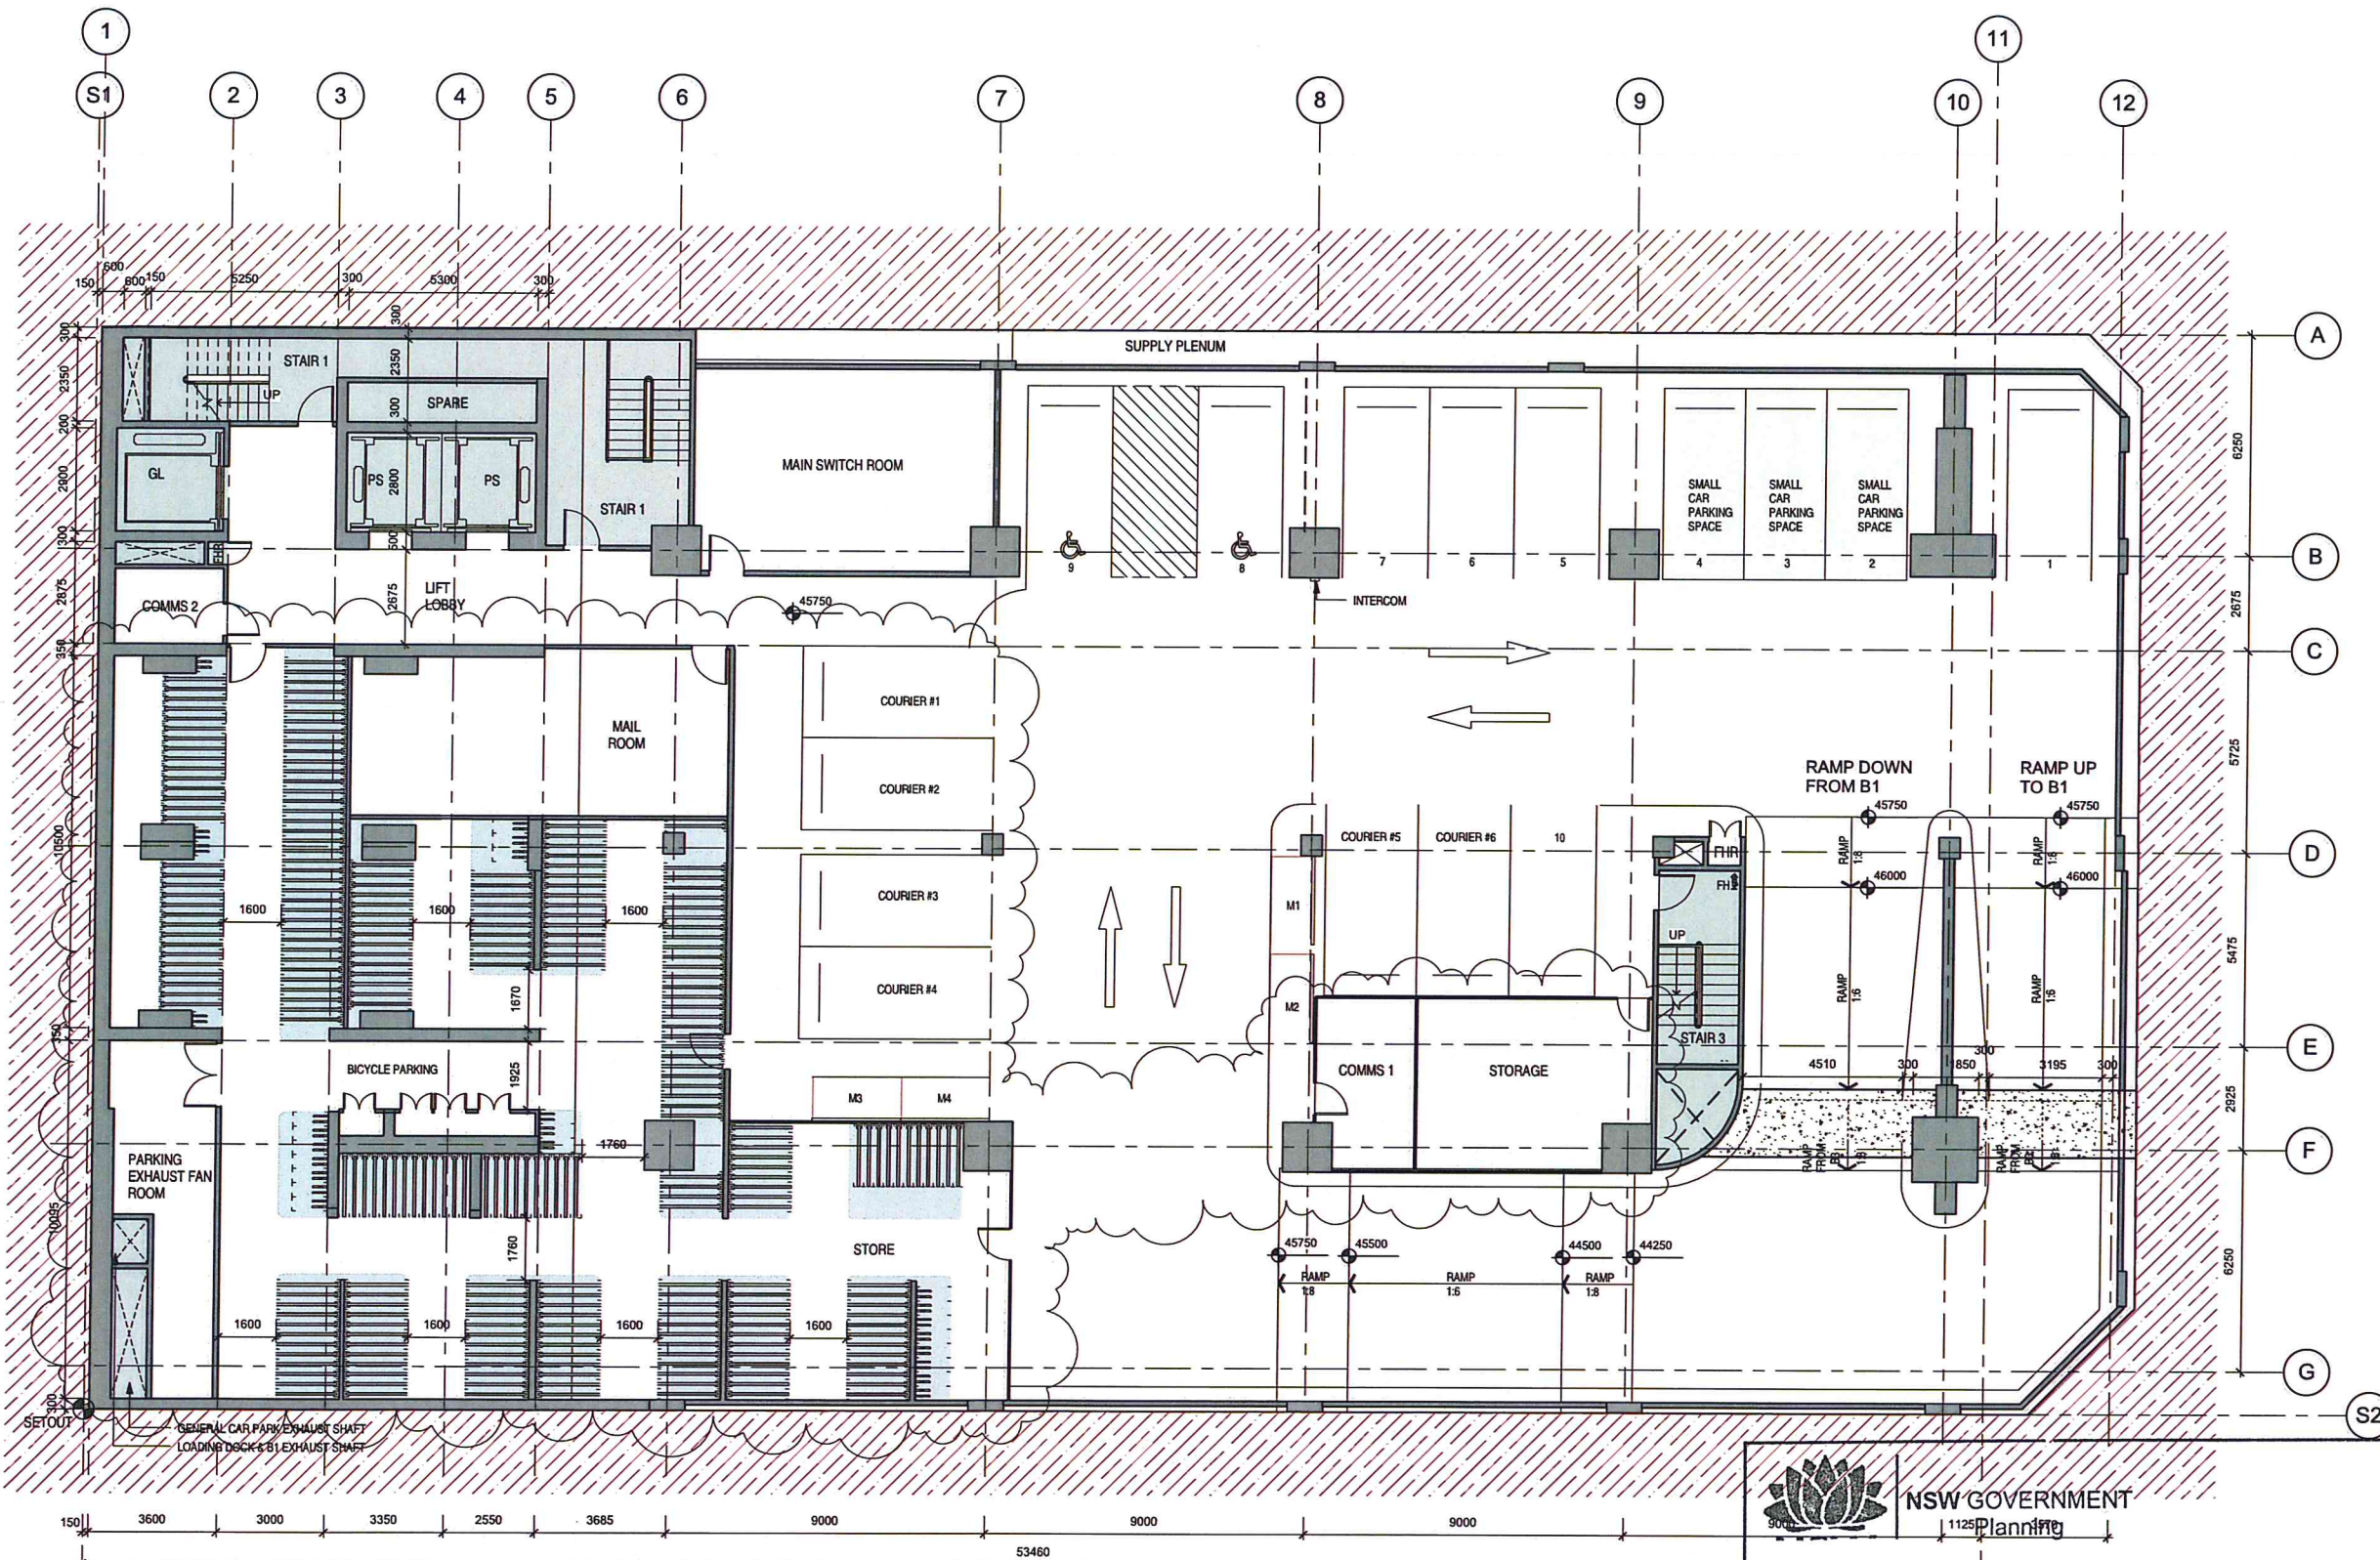

#### Level B2 Plan

Scale: 1:100



Do not scale drawings. Verify all dimensions on site

Issue	Amendment	Date
A	SECTION 75W APPLICATION	12.08.11
B	SECTION 75W AMENDMENT MOD 2	25.10.13

Parking Schedule - By Level

Level B6	Car Parking Space	16
Level B5	Car Parking Space	29
	Motorcycle Parking Space	4
Level B4	Car Parking Space	29
	Motorcycle Parking Space	4
Level B3	Car Parking Space	29
	Motorcycle Parking Space	4
Level B2	Accessible Parking Space	2
	Bicycle Park - Cradle Type	25
	Bicycle Park - Slide Type	261
	Car Parking Space	8
	Courier Parking Space	6
	Motorcycle Parking Space	4
Level B1	Bicycle Park - Cradle Type	7
	Bicycle Park - Slide Type	27
Level B2, B1 & Ground	Total:	
	Bicycle Parking Spaces	286 (272min)
	Visitor Bicycle Parking Spaces	72 (54min)

client



architectus™

Architectus Sydney  
 Level 3 341 George Street  
 Sydney NSW 2000  
 T (61 2) 8252 8400  
 F (61 2) 8252 8600  
 sydney@architectus.com.au  
 ABN 11 098 489 448

project 100 Mount Street, North Sydney


drawing Plan - B3 Level

scale 1:200 @ A3, 1:100 @ A1 drawing no.

drawn DA120

checked MC issue

project no 110059 B

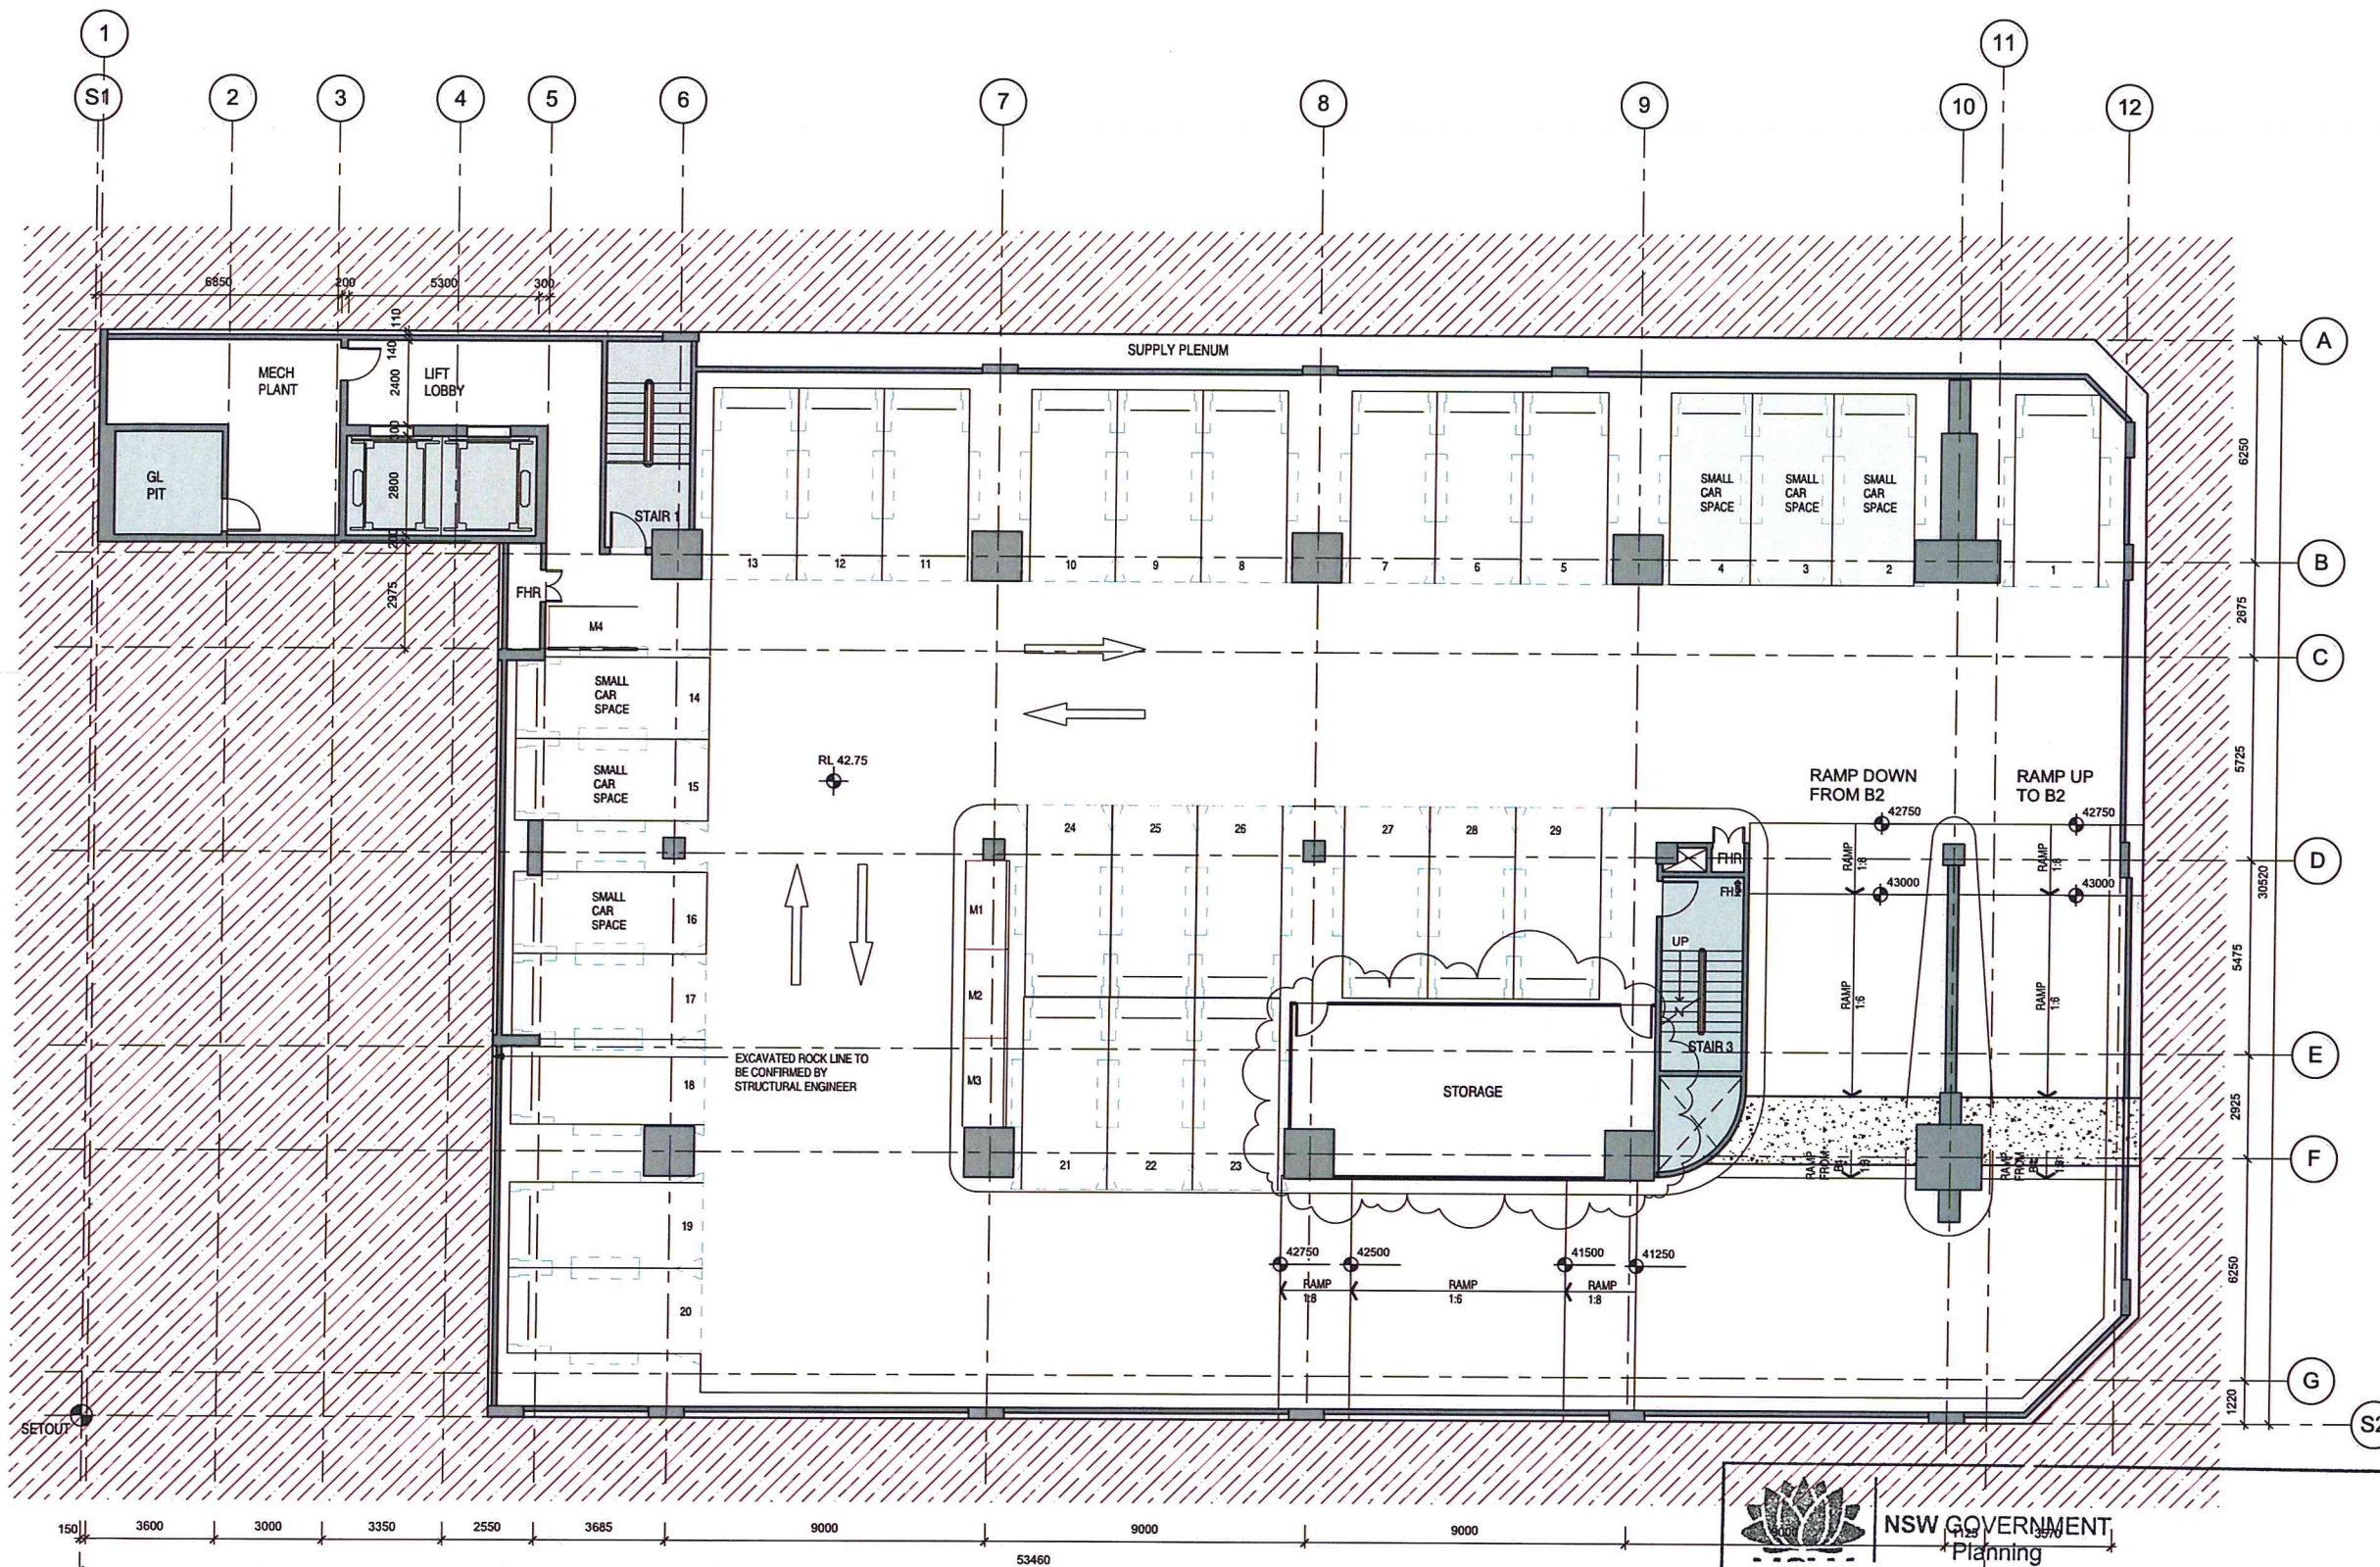

Level B3 Plan

Scale: 1 : 100



NSW GOVERNMENT  
 Planning

Issued under the Environmental Planning and Assessment Act 1979

Approved Section 75W Modification Application

No. 2 granted on the 10 Oct 2014

in respect to MP 08 0241

Signed A. Uchian

Sheet No. 18 of 53



Do not scale drawings. Verify all dimensions on site

issue	amendment	date
A	SECTION 75W APPLICATION	12.08.11
B	SECTION 75W AMENDMENT MOD 2	25.10.13

#### Parking Schedule - By Level

Level B6	Car Parking Space	16
Level B5	Car Parking Space	29
	Motorcycle Parking Space	4
Level B4	Car Parking Space	29
	Motorcycle Parking Space	4
Level B3	Car Parking Space	29
	Motorcycle Parking Space	4
Level B2	Accessible Parking Space	2
	Bicycle Park - Cradle Type	25
	Bicycle Park - Slide Type	261
	Car Parking Space	8
	Courier Parking Space	6
	Motorcycle Parking Space	4
Level B1	Bicycle Park - Cradle Type	7
	Bicycle Park - Slide Type	27
Level B2, B1 & Ground	Total:	
	Bicycle Parking Spaces	286 (272min)
	Visitor Bicycle Parking Spaces	72 (54min)

client



architectus™

Architectus Sydney  
Level 3 341 George Street  
Sydney NSW 2000  
T (61 2) 8252 8400 F (61 2) 8252 8600  
sydney@architectus.com.au  
ABN 11 098 489 448

100 Mount Street, North Sydney

Plan - B4 Level

scale	1:20 @ A3, 1:100 @ A1	drawing no.	DA121
drawn	-	issue	MC
checked	MC	project no.	110059
project no.	110059		B



NSW GOVERNMENT  
Planning

Issued under the Environmental Planning and Assessment Act 1979


Approved Section 75W Modification Application

No. 2 granted on the 10 Oct 2014

in respect to MP 08-0241

Signed A. Wahan

Sheet No. 19 of 53

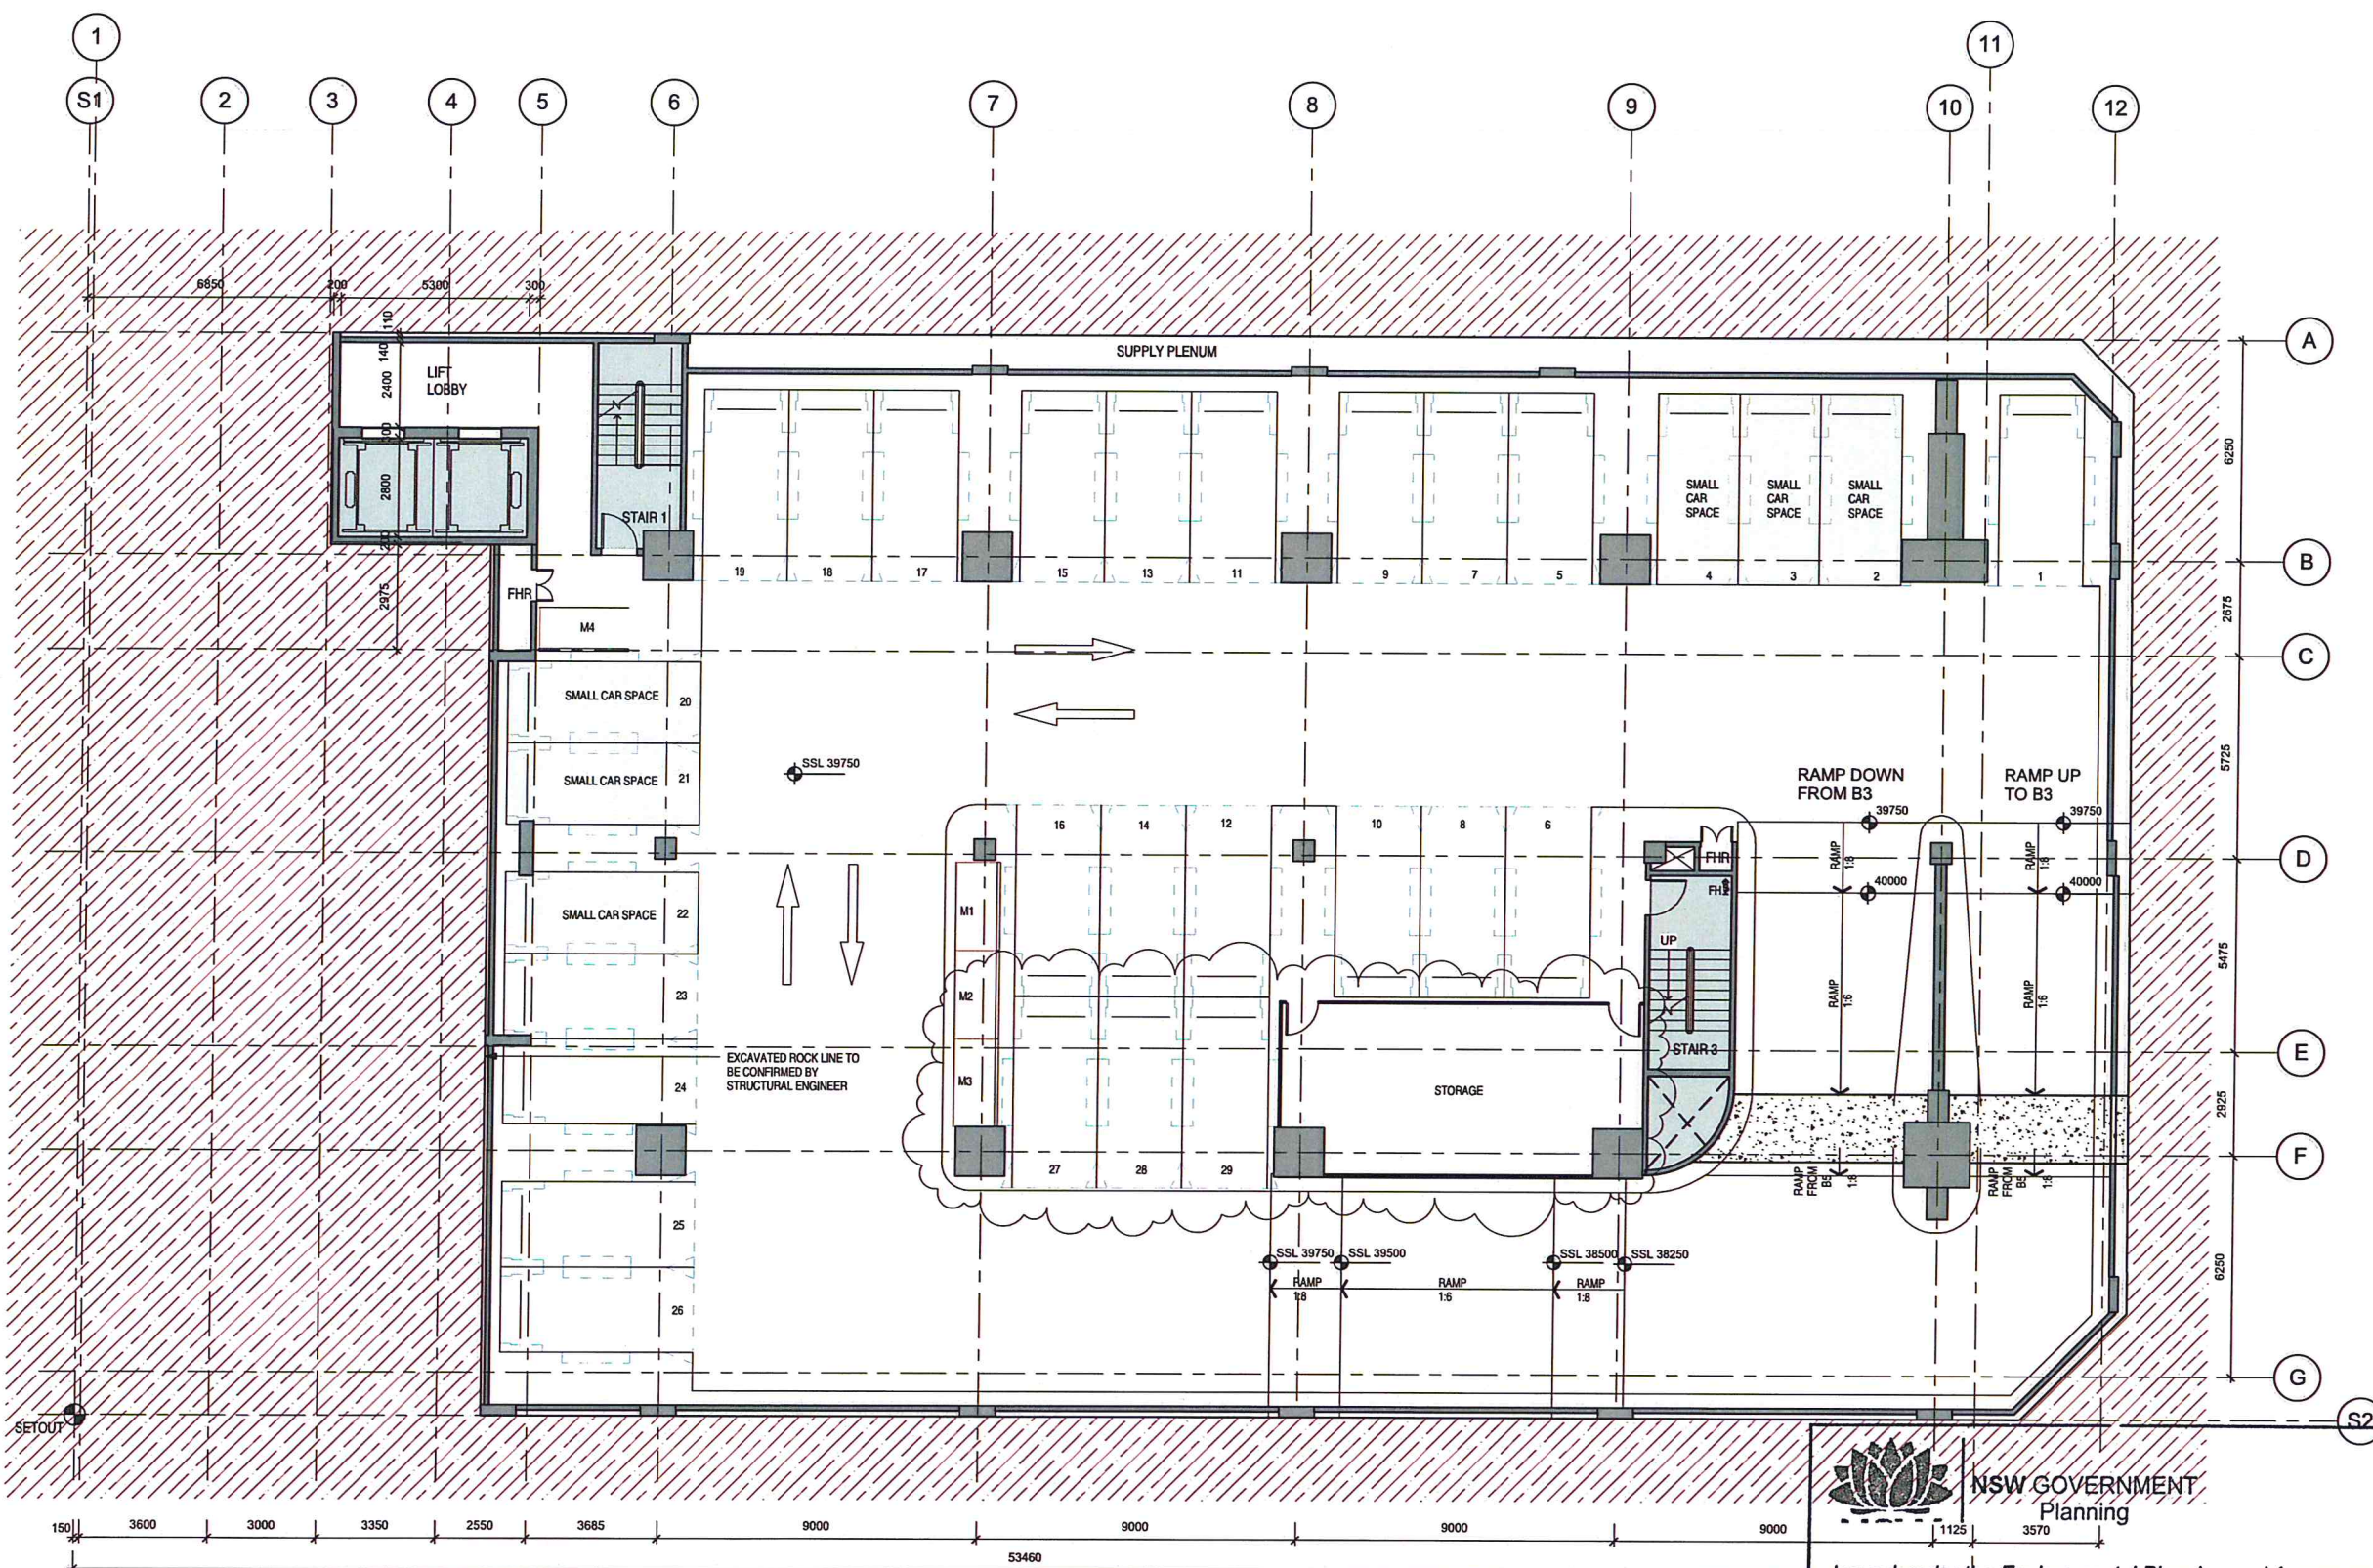

#### Level B4 Plan

1 A2100  
Scale: 1: 100



Do not scale drawings. Verify all dimensions on site

issue	amendment	date
A	SECTION 75W APPLICATION	12.08.11
B	SECTION 75W AMENDMENT MOD 2	25.10.13



NSW GOVERNMENT  
 Planning

Issued under the Environmental Planning and Assessment Act 1979

Approved Section 75W Modification Application

No. 2 granted on the 10 Oct 2014

In respect to MP. Level B6 MP 08-0241

Signed A.W.C. 29

Sheet No. 20 of 53

Level B6	Car Parking Space	16
----------	-------------------	----

Level B5	Car Parking Space	29
	Motorcycle Parking Space	4

Level B4	Car Parking Space	29
	Motorcycle Parking Space	4

Level B3	Car Parking Space	29
	Motorcycle Parking Space	4

Level B2	Accessible Parking Space	2
	Bicycle Park - Cradle Type	25
	Bicycle Park - Slide Type	261
	Car Parking Space	8
	Courier Parking Space	6
	Motorcycle Parking Space	4

Level B1	Bicycle Park - Cradle Type	7
	Bicycle Park - Slide Type	27

Level B2, B1 & Ground	Total:	
Bicycle Parking Spaces	286 (272min)	
Visitor Bicycle Parking Spaces	72 (54min)	

client  
 LAING O'Rourke  
 L4 100 Arthur St North Sydney  
 PO Box 1505 North Sydney NSW 2060

SOM  
 Skidmore, Owings & Merrill LLP  
 224 South Michigan Avenue, Suite 1000  
 Chicago, Illinois 60604

architectus™

Architectus Sydney  
 Level 3 341 George Street  
 Sydney NSW 2000  
 T (61 2) 8252 8400  
 F (61 2) 8252 8600  
 sydney@architectus.com.au  
 ABN 11 098 489 448

project  
 100 Mount Street, North Sydney


drawing  
 Plan - B5 Level

scale  
 1:200 @ A3, 1:100 @ A1

drawn  
 DA122

checked  
 MC

project no  
 110059

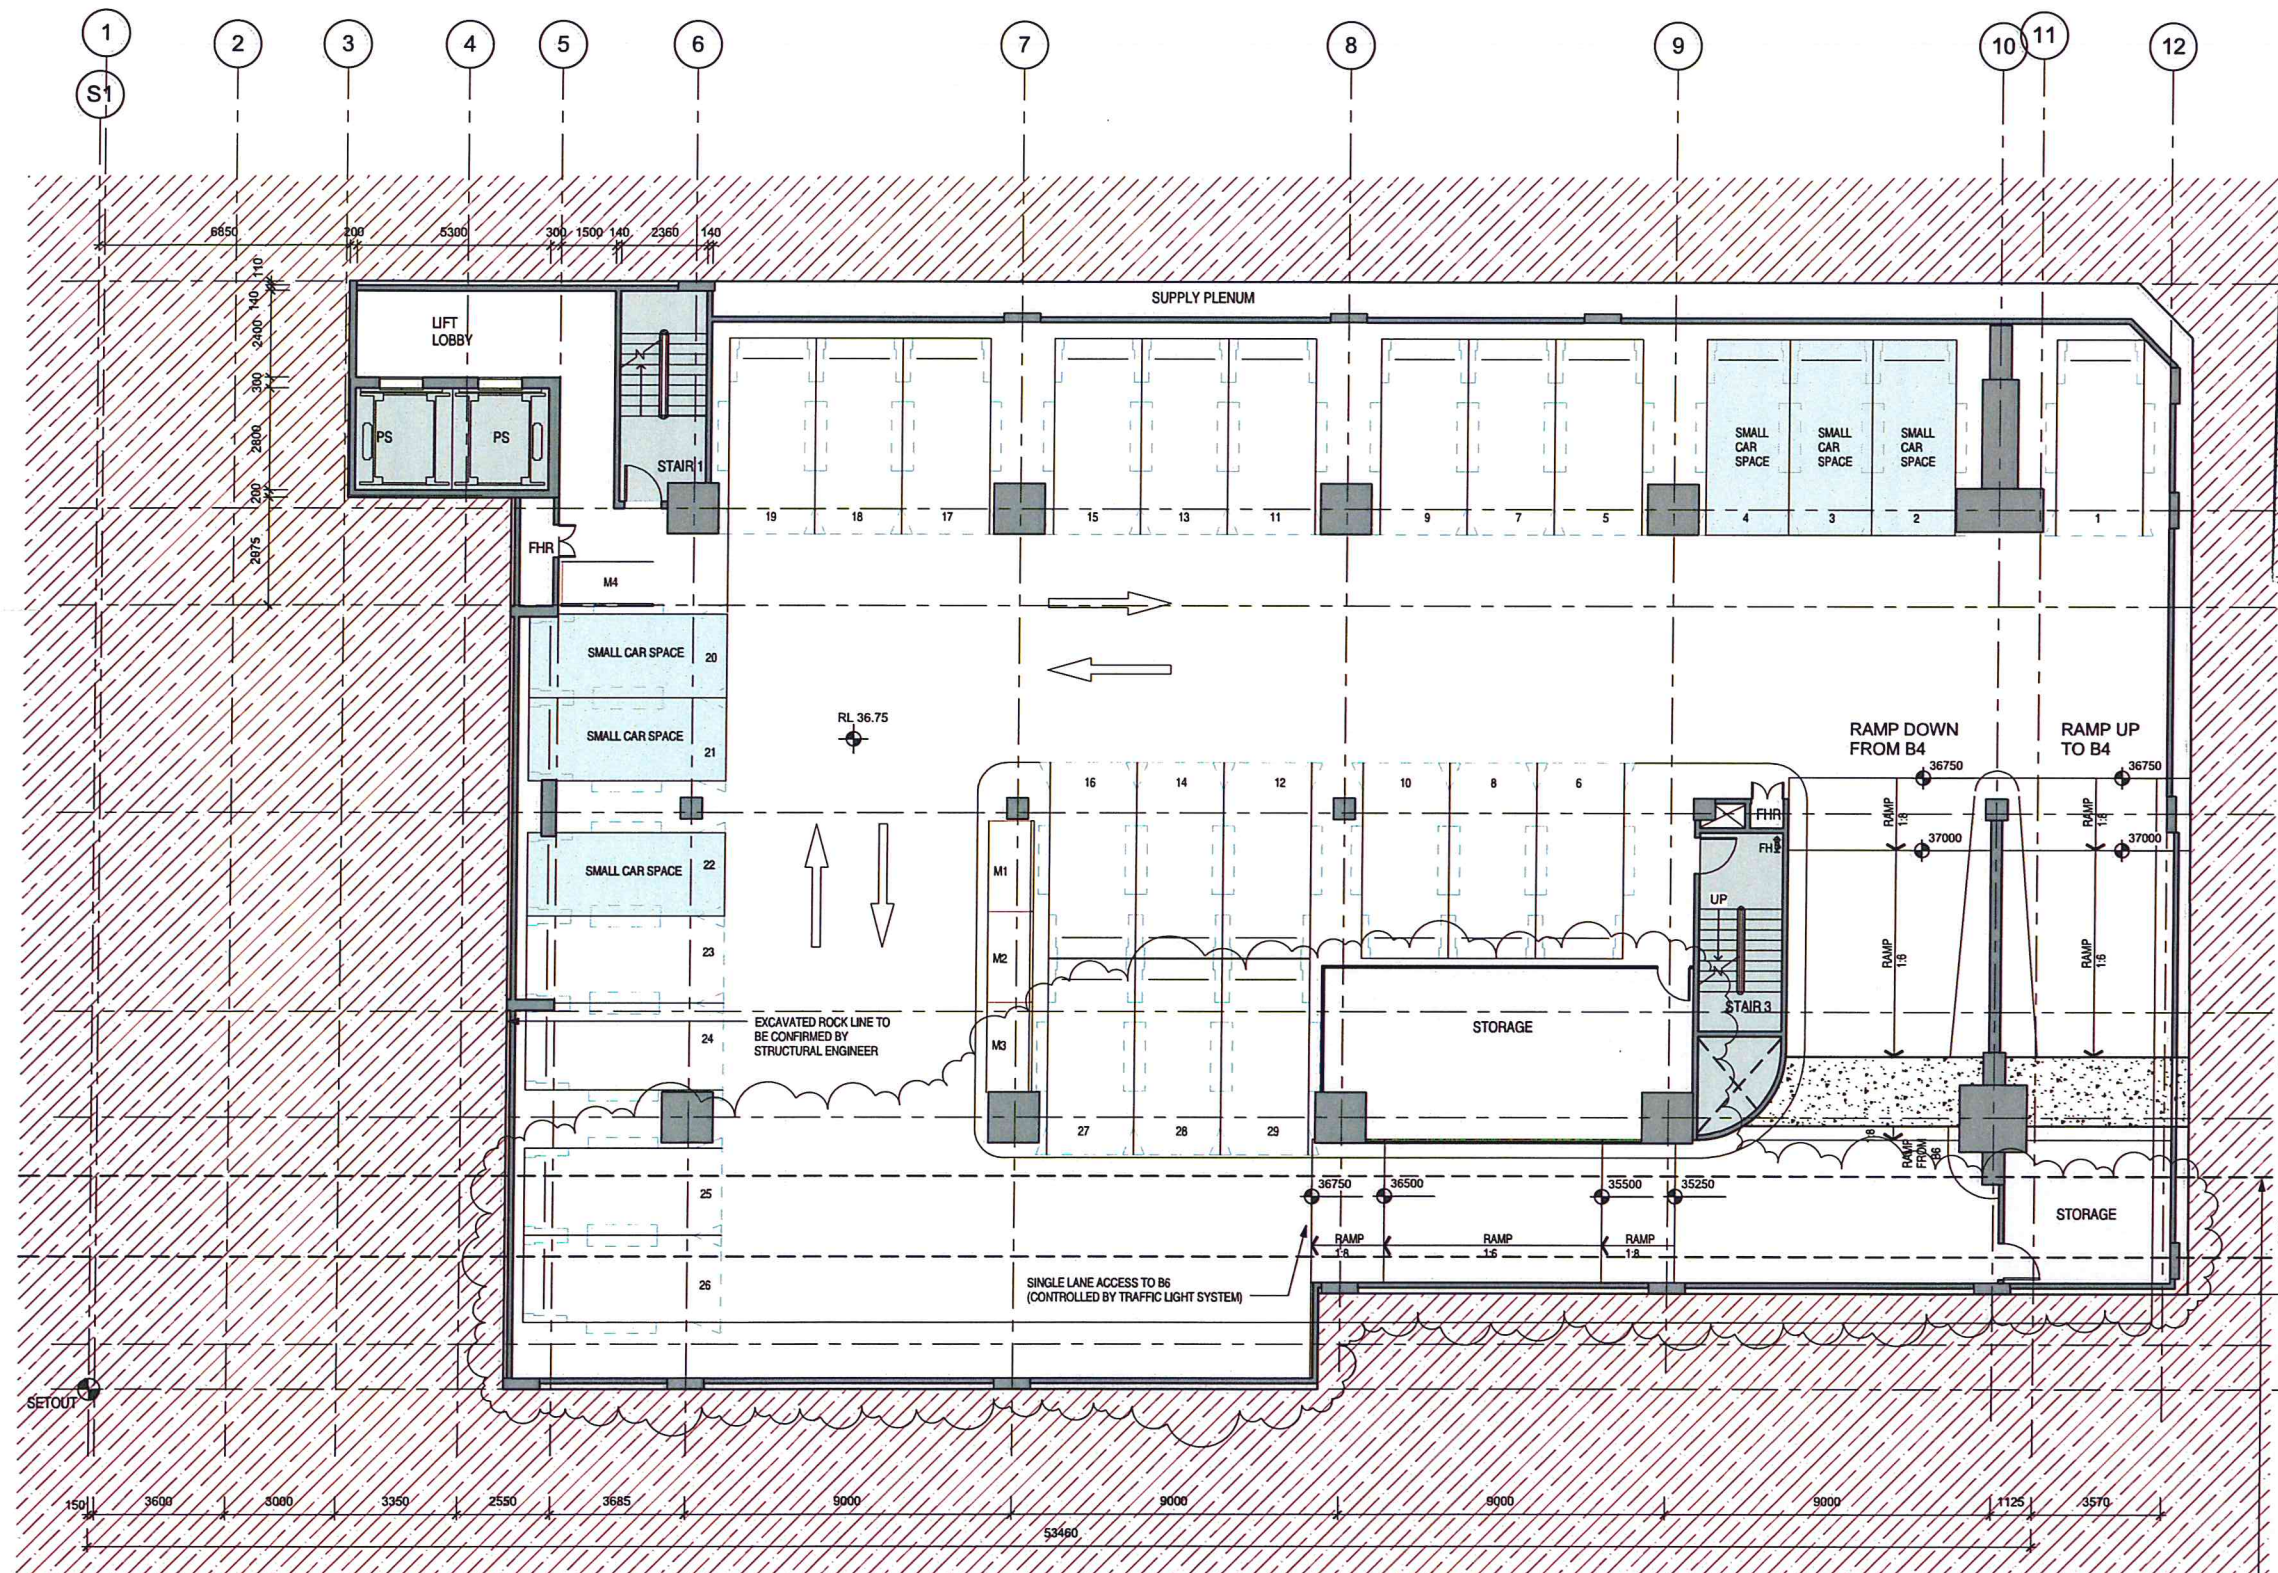

Level B5 Plan

1  
 A2100 Scale: 1:100

EXTENT OF B6 EXCAVATION  
 BELOW.  
 EXCAVATED ROCK LINE TO BE  
 CONFIRMED BY STRUCTURAL  
 ENGINEER

EXTENT OF B6 RAIL LINK  
 TUNNEL AND STATION CAVERN  
 BELOW INDICATIVE ONLY



Do not scale drawings. Verify all dimensions on site

issue	amendment	date
A	SECTION 75W APPLICATION	12.08.11
B	SECTION 75W AMENDMENT MOD 2	25.10.13



NSW GOVERNMENT  
 Planning

Issued under the Environmental Planning and Assessment Act 1979

Approved Section 75W Modification Application

No. 2 granted on the 10 Dec 2014

Parking Schedule - By Level	
Level B6	0241
Car Parking Space	16
Level B5	
Car Parking Space	29
Motorcycle Parking Space	
Level B4	
Car Parking Space	29
Motorcycle Parking Space	4

Level B3	
Car Parking Space	29
Motorcycle Parking Space	4

Level B2	
Accessible Parking Space	2
Bicycle Park - Cradle Type	25
Bicycle Park - Slide Type	261
Car Parking Space	8
Courier Parking Space	6
Motorcycle Parking Space	4

Level B1	
Bicycle Park - Cradle Type	7
Bicycle Park - Slide Type	27

Level B2, B1 & Ground	Total:
Bicycle Parking Spaces	286 (272min)
Visitor Bicycle Parking Spaces	72 (54min)



client



L4 100 Arthur St North Sydney  
 PO Box 1505 North Sydney NSW 2060



Skidmore, Owings & Merrill LLP  
 224 South Michigan Avenue, Suite 1000  
 Chicago, Illinois 60604


architectus™

Architectus Sydney  
 Level 3 341 George Street  
 Sydney NSW 2000  
 T (61 2) 8252 8400  
 F (61 2) 8252 8600  
 sydney@architectus.com.au  
 Sydney Melbourne Auckland Brisbane Shanghai  
 ABN 11 098 489 448

project  
 100 Mount Street, North Sydney

drawing  
 Plan - B6 Level

scale	1:200 @ A3, 1:100 @ A1	drawing no.	DA123
drawn		issue	MC
checked	MC	project no	110059
			B

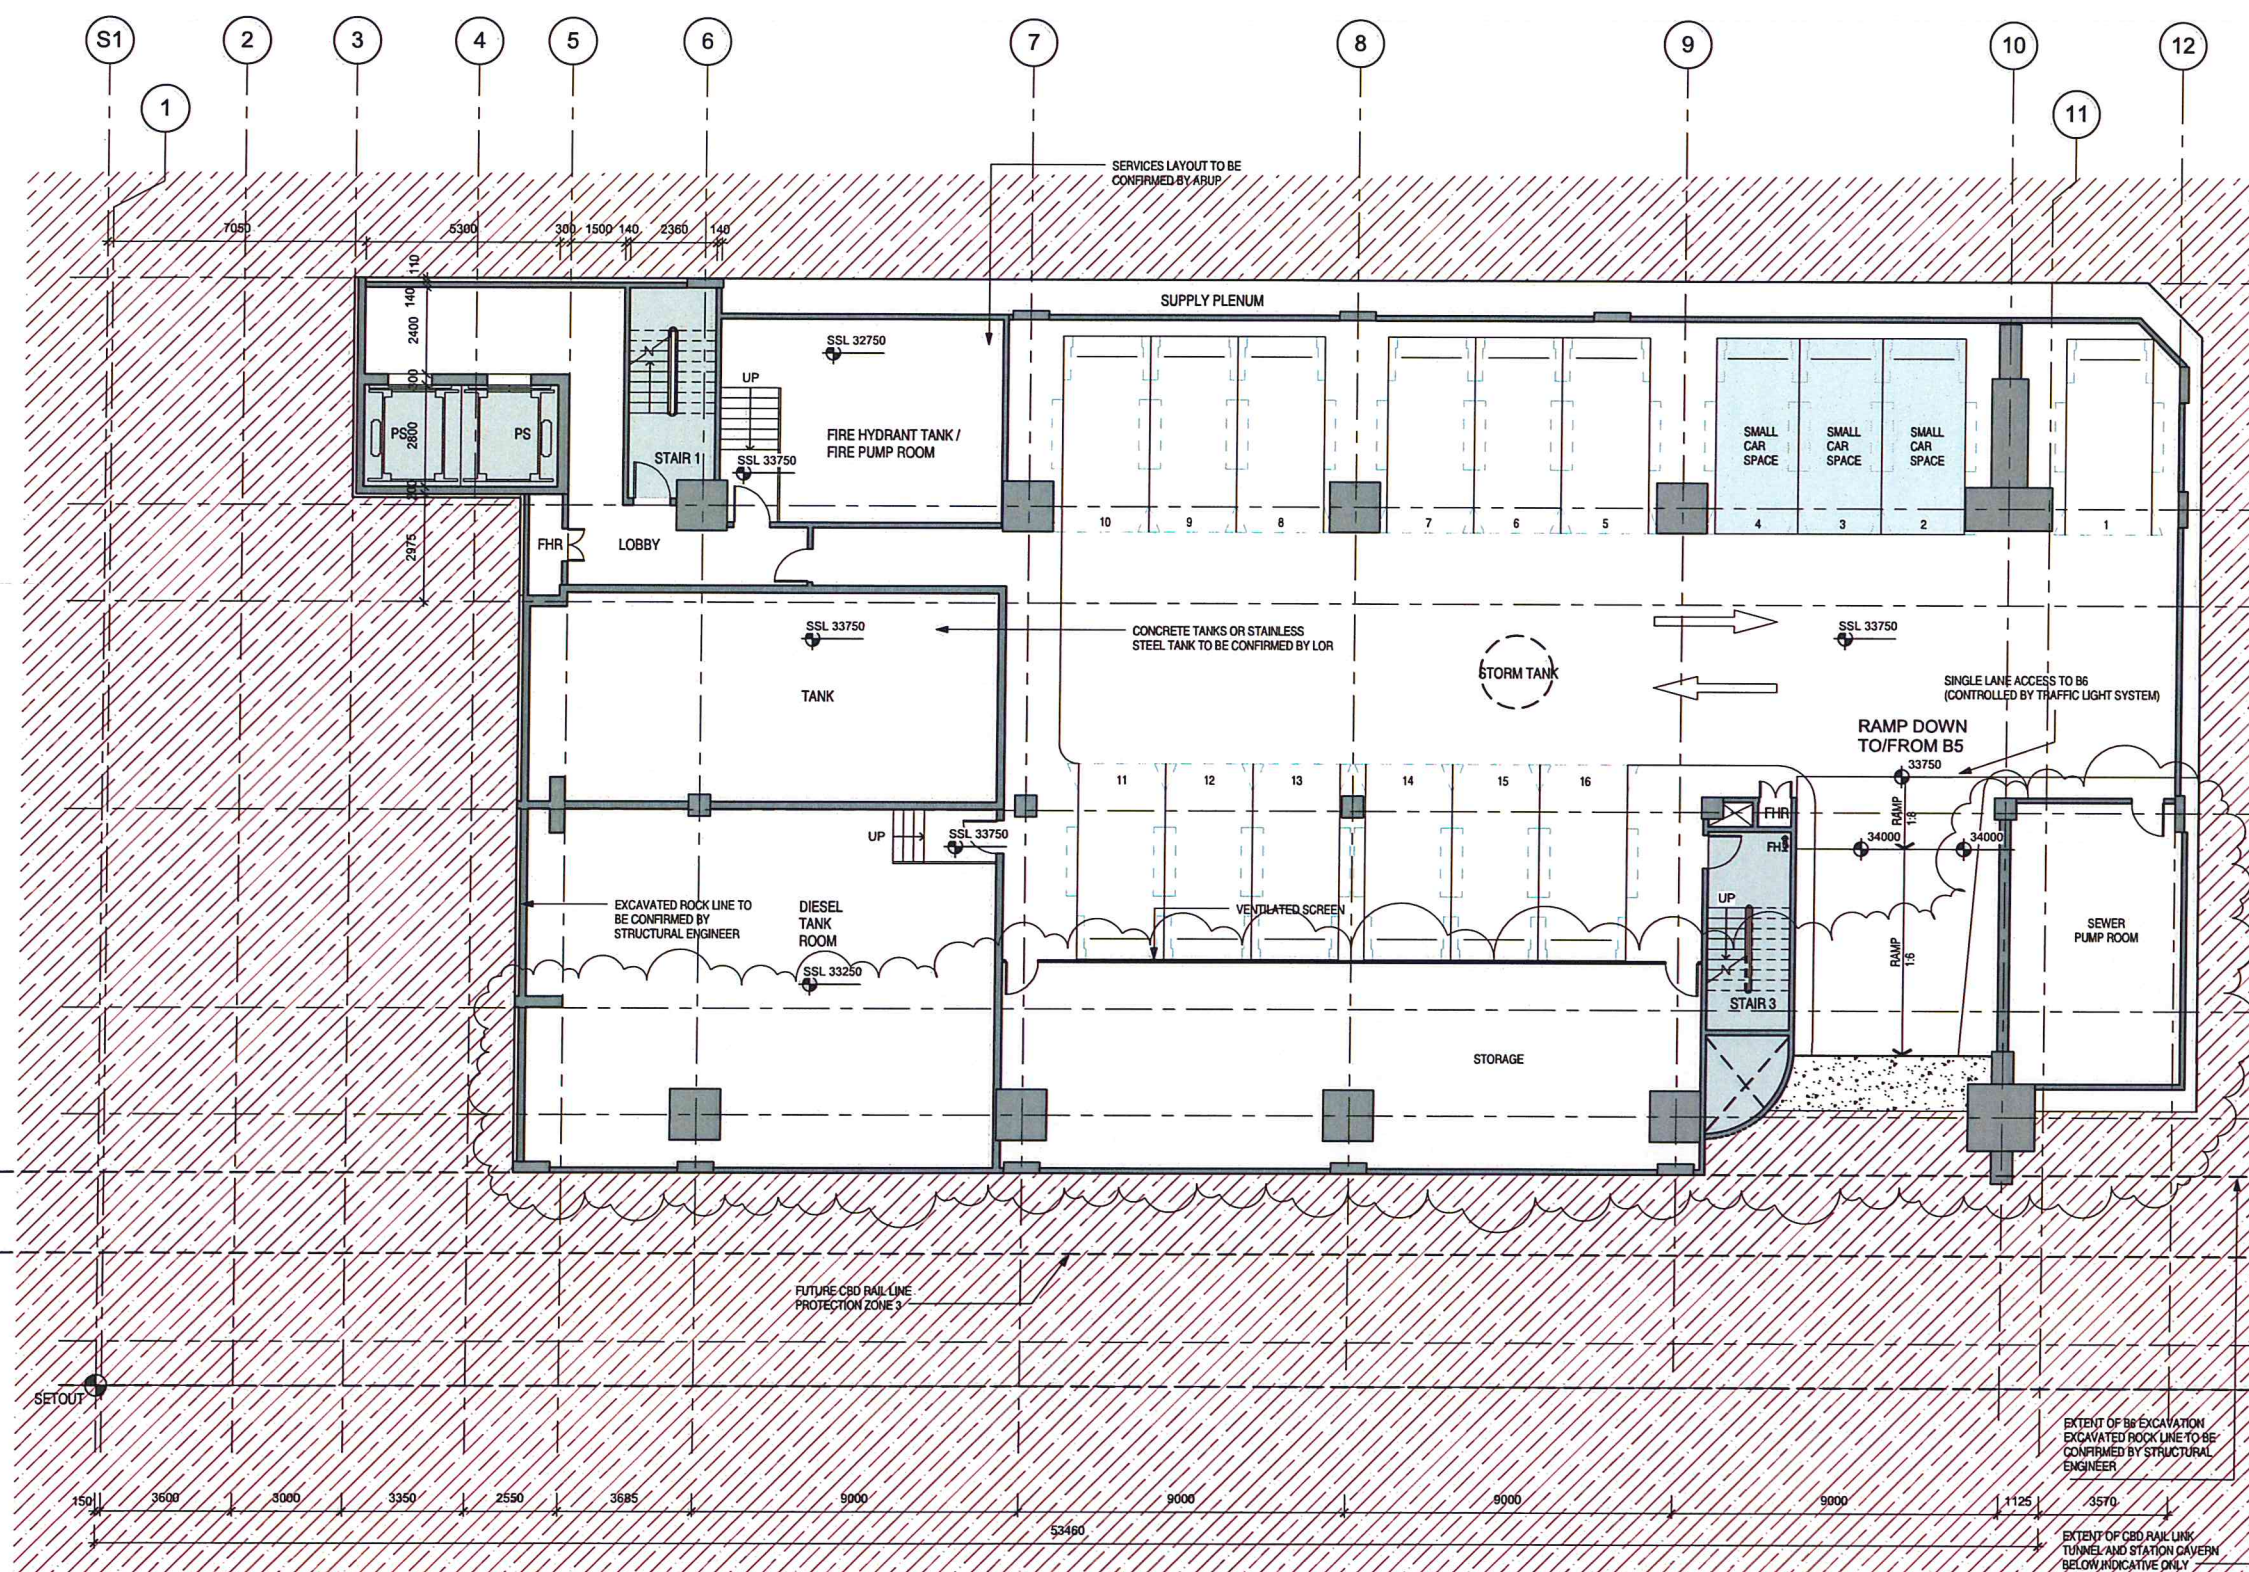


Level B6 Plan

1  
 A2100 Scale: 1:100



Do not scale drawings. Verify all dimensions on site

issue	amendment	date
1	SECTION 75W APPLICATION	12.08.11
2	SECTION 75W AMENDMENT MOD 2	25.10.13

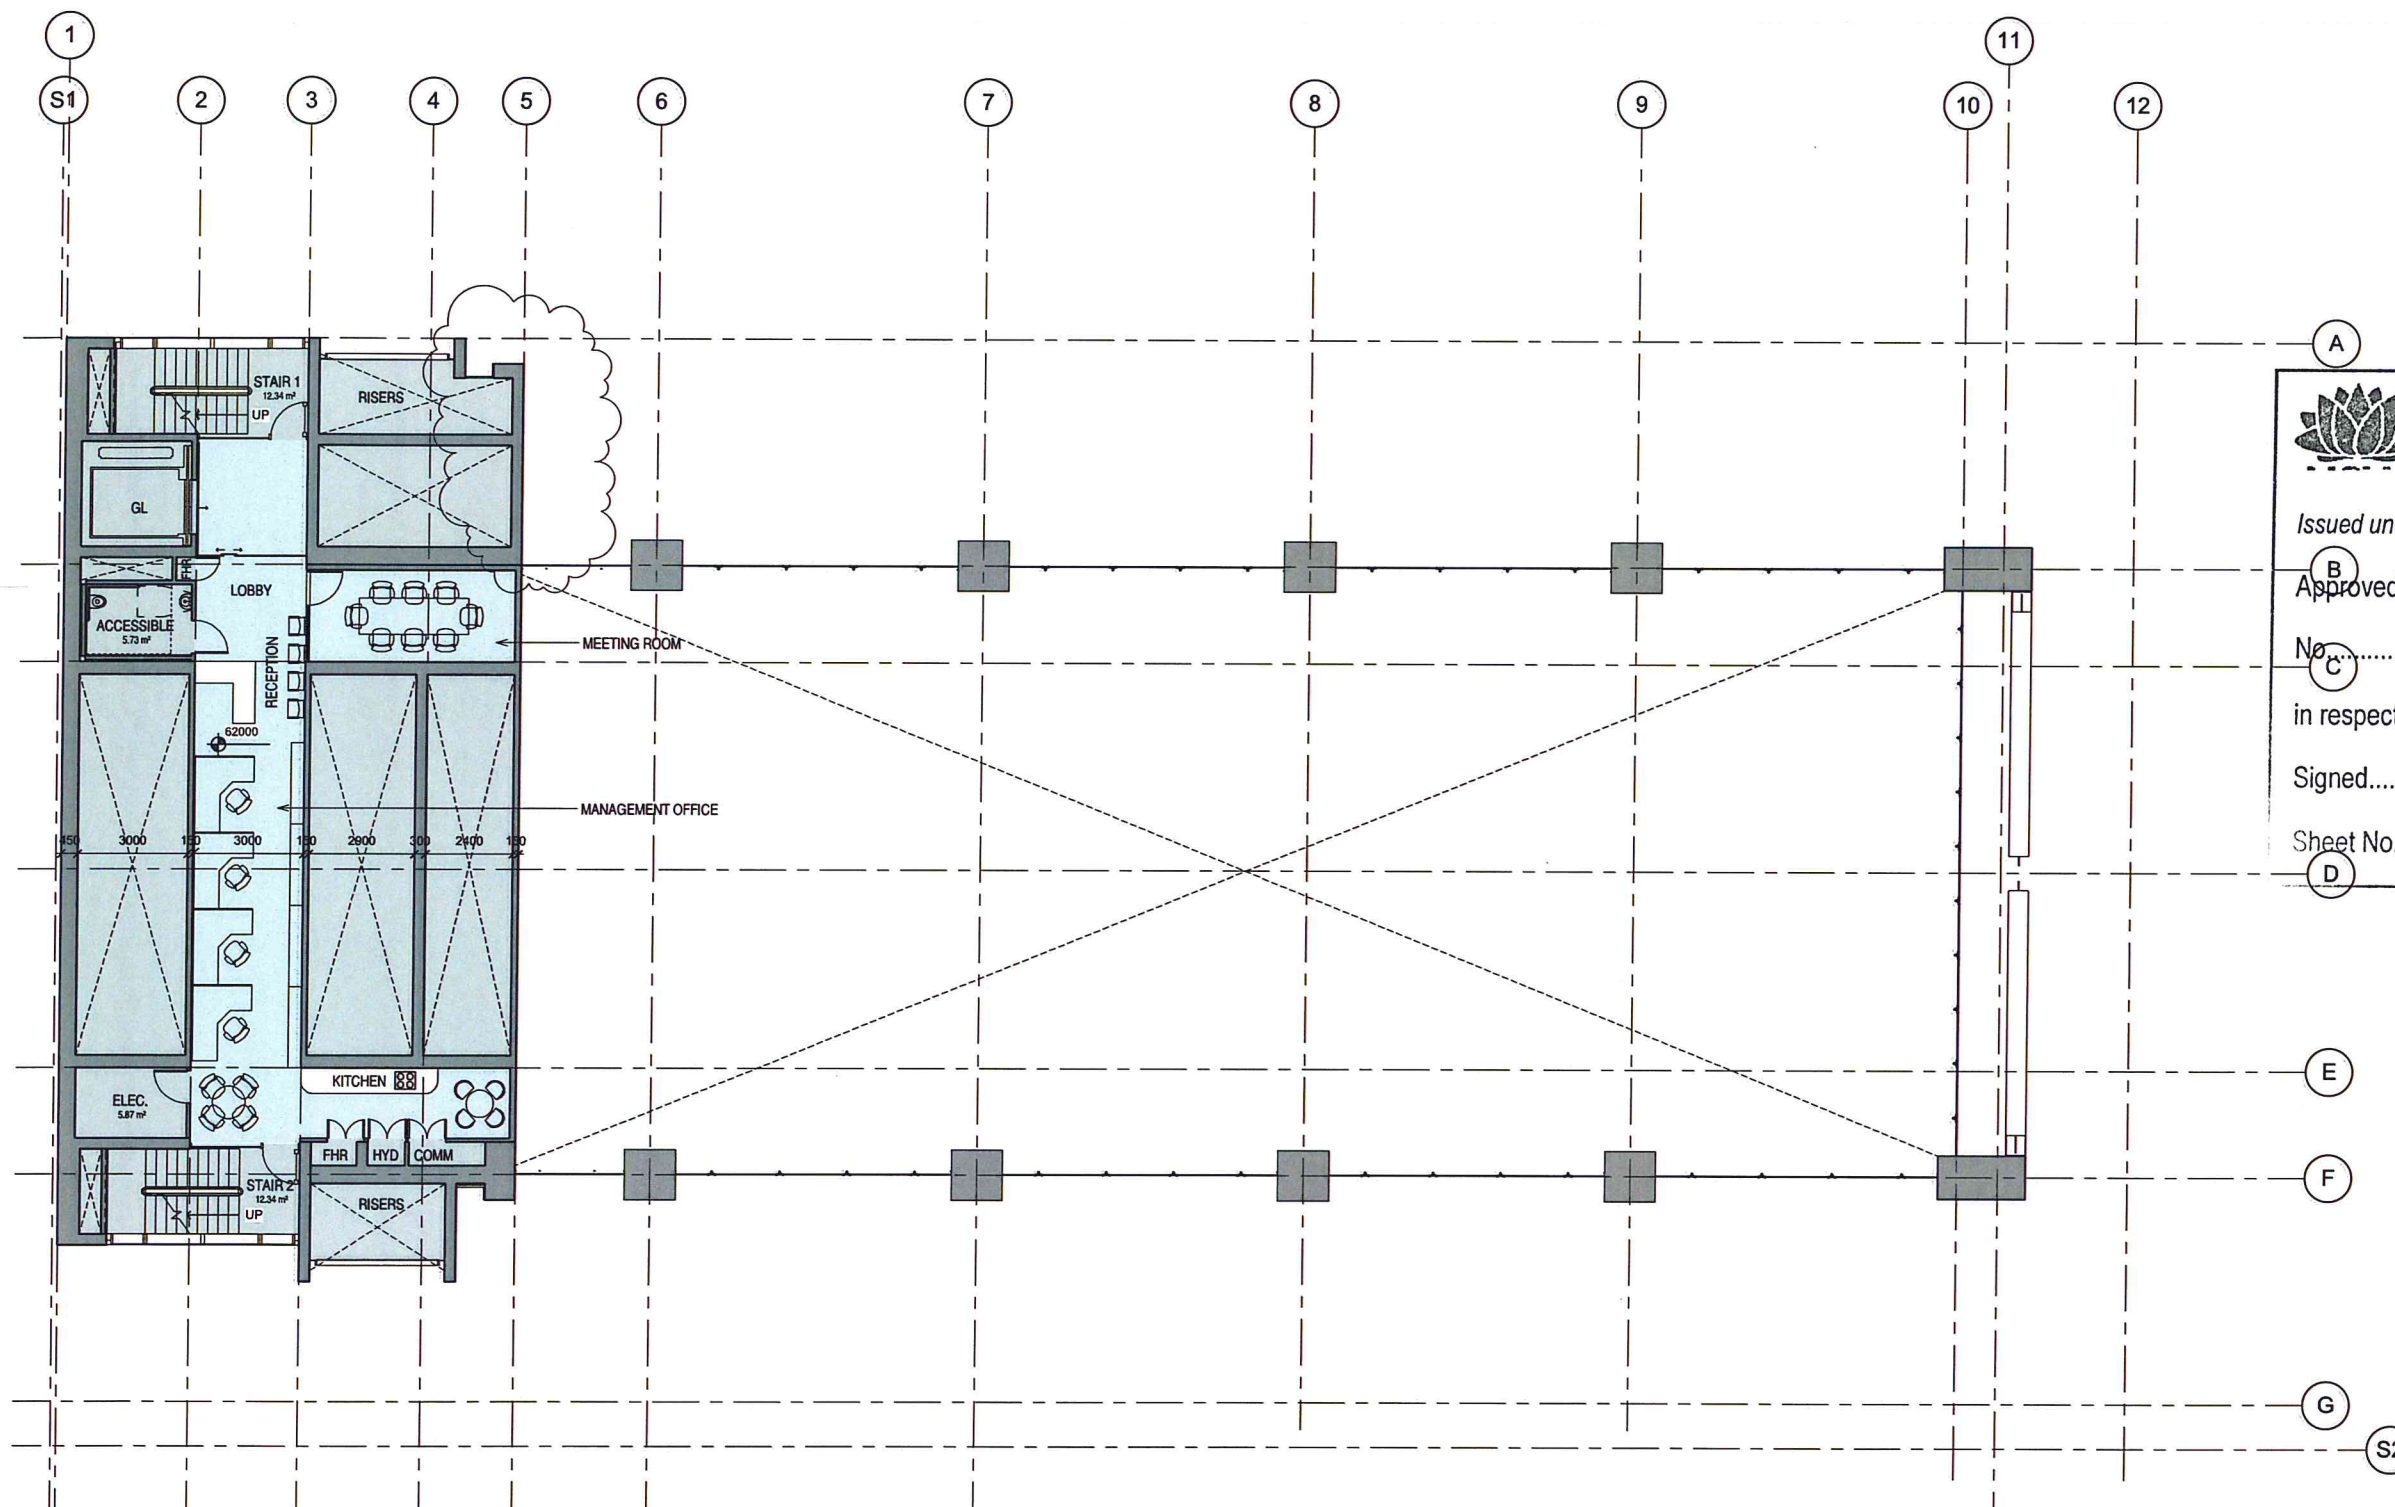

NSW GOVERNMENT  
 Planning

Issued under the Environmental Planning and Assessment Act 1979

Approved Section 75W Modification Application

No. 2 granted on the 10 Oct 2014

in respect to MP 08-0241

Signed Awahun

Sheet No. 22 of 53



client



L4 100 Arthur St North Sydney  
 PO Box 1505 North Sydney NSW 2060

SOM

Skidmore, Owings & Merrill LLP  
 224 South Michigan Avenue, Suite 1000  
 Chicago, Illinois 60604

architectus™

Architectus Sydney  
 Level 3 341 George Street  
 Sydney NSW 2000  
 T (61 2) 8252 8400 F (61 2) 8252 8600  
 sydney@architectus.com.au  
 Sydney Melbourne Auckland Shanghai  
 ABN 11 098 489 448

project  
 100 Mount Street, North Sydney

drawing  
 General Arrangement Plan - Ground  
 Mezzanine (Management Office)


scale	1:200 @ A3, 1:100 @ A1	drawing no.	DA124
drawn	-	issue	B
checked	MC	project no.	110059

1  
 A2002 Ground Mezzanine  
 Scale: 1:100



Do not scale drawings. Verify all dimensions on site

issue	amendment	date
A	SECTION 75W APPLICATION	12.08.11
B	SECTION 75W AMENDMENT MOD 2	25.10.13

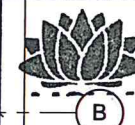

NSW GOVERNMENT  
 Planning

Issued under the Environmental Planning and Assessment Act 1979

Approved Section 75W Modification Application

No. 2 granted on the 10 Oct 2014

in respect to MP 08-0241

Signed: M. Wehman

Sheet No. 23 of 53

client



L4 100 Arthur St North Sydney  
 PO Box 1505 North Sydney NSW 2060

SOM

Skidmore, Owings & Merrill LLP  
 224 South Michigan Avenue, Suite 1000  
 Chicago, Illinois 60604

architectus™

Architectus Sydney  
 Level 3 341 George Street  
 Sydney NSW 2000  
 T (61 2) 8252 8400  
 F (61 2) 8252 8600  
 sydney@architectus.com.au  
 ABN 11 098 489 448

project

100 Mount Street, North Sydney

drawing

General Arrangement Plan - Level 1  
 (Amenities)

scale

drawing no.

dram

DA124-1


checked

MC

project no

110059

B

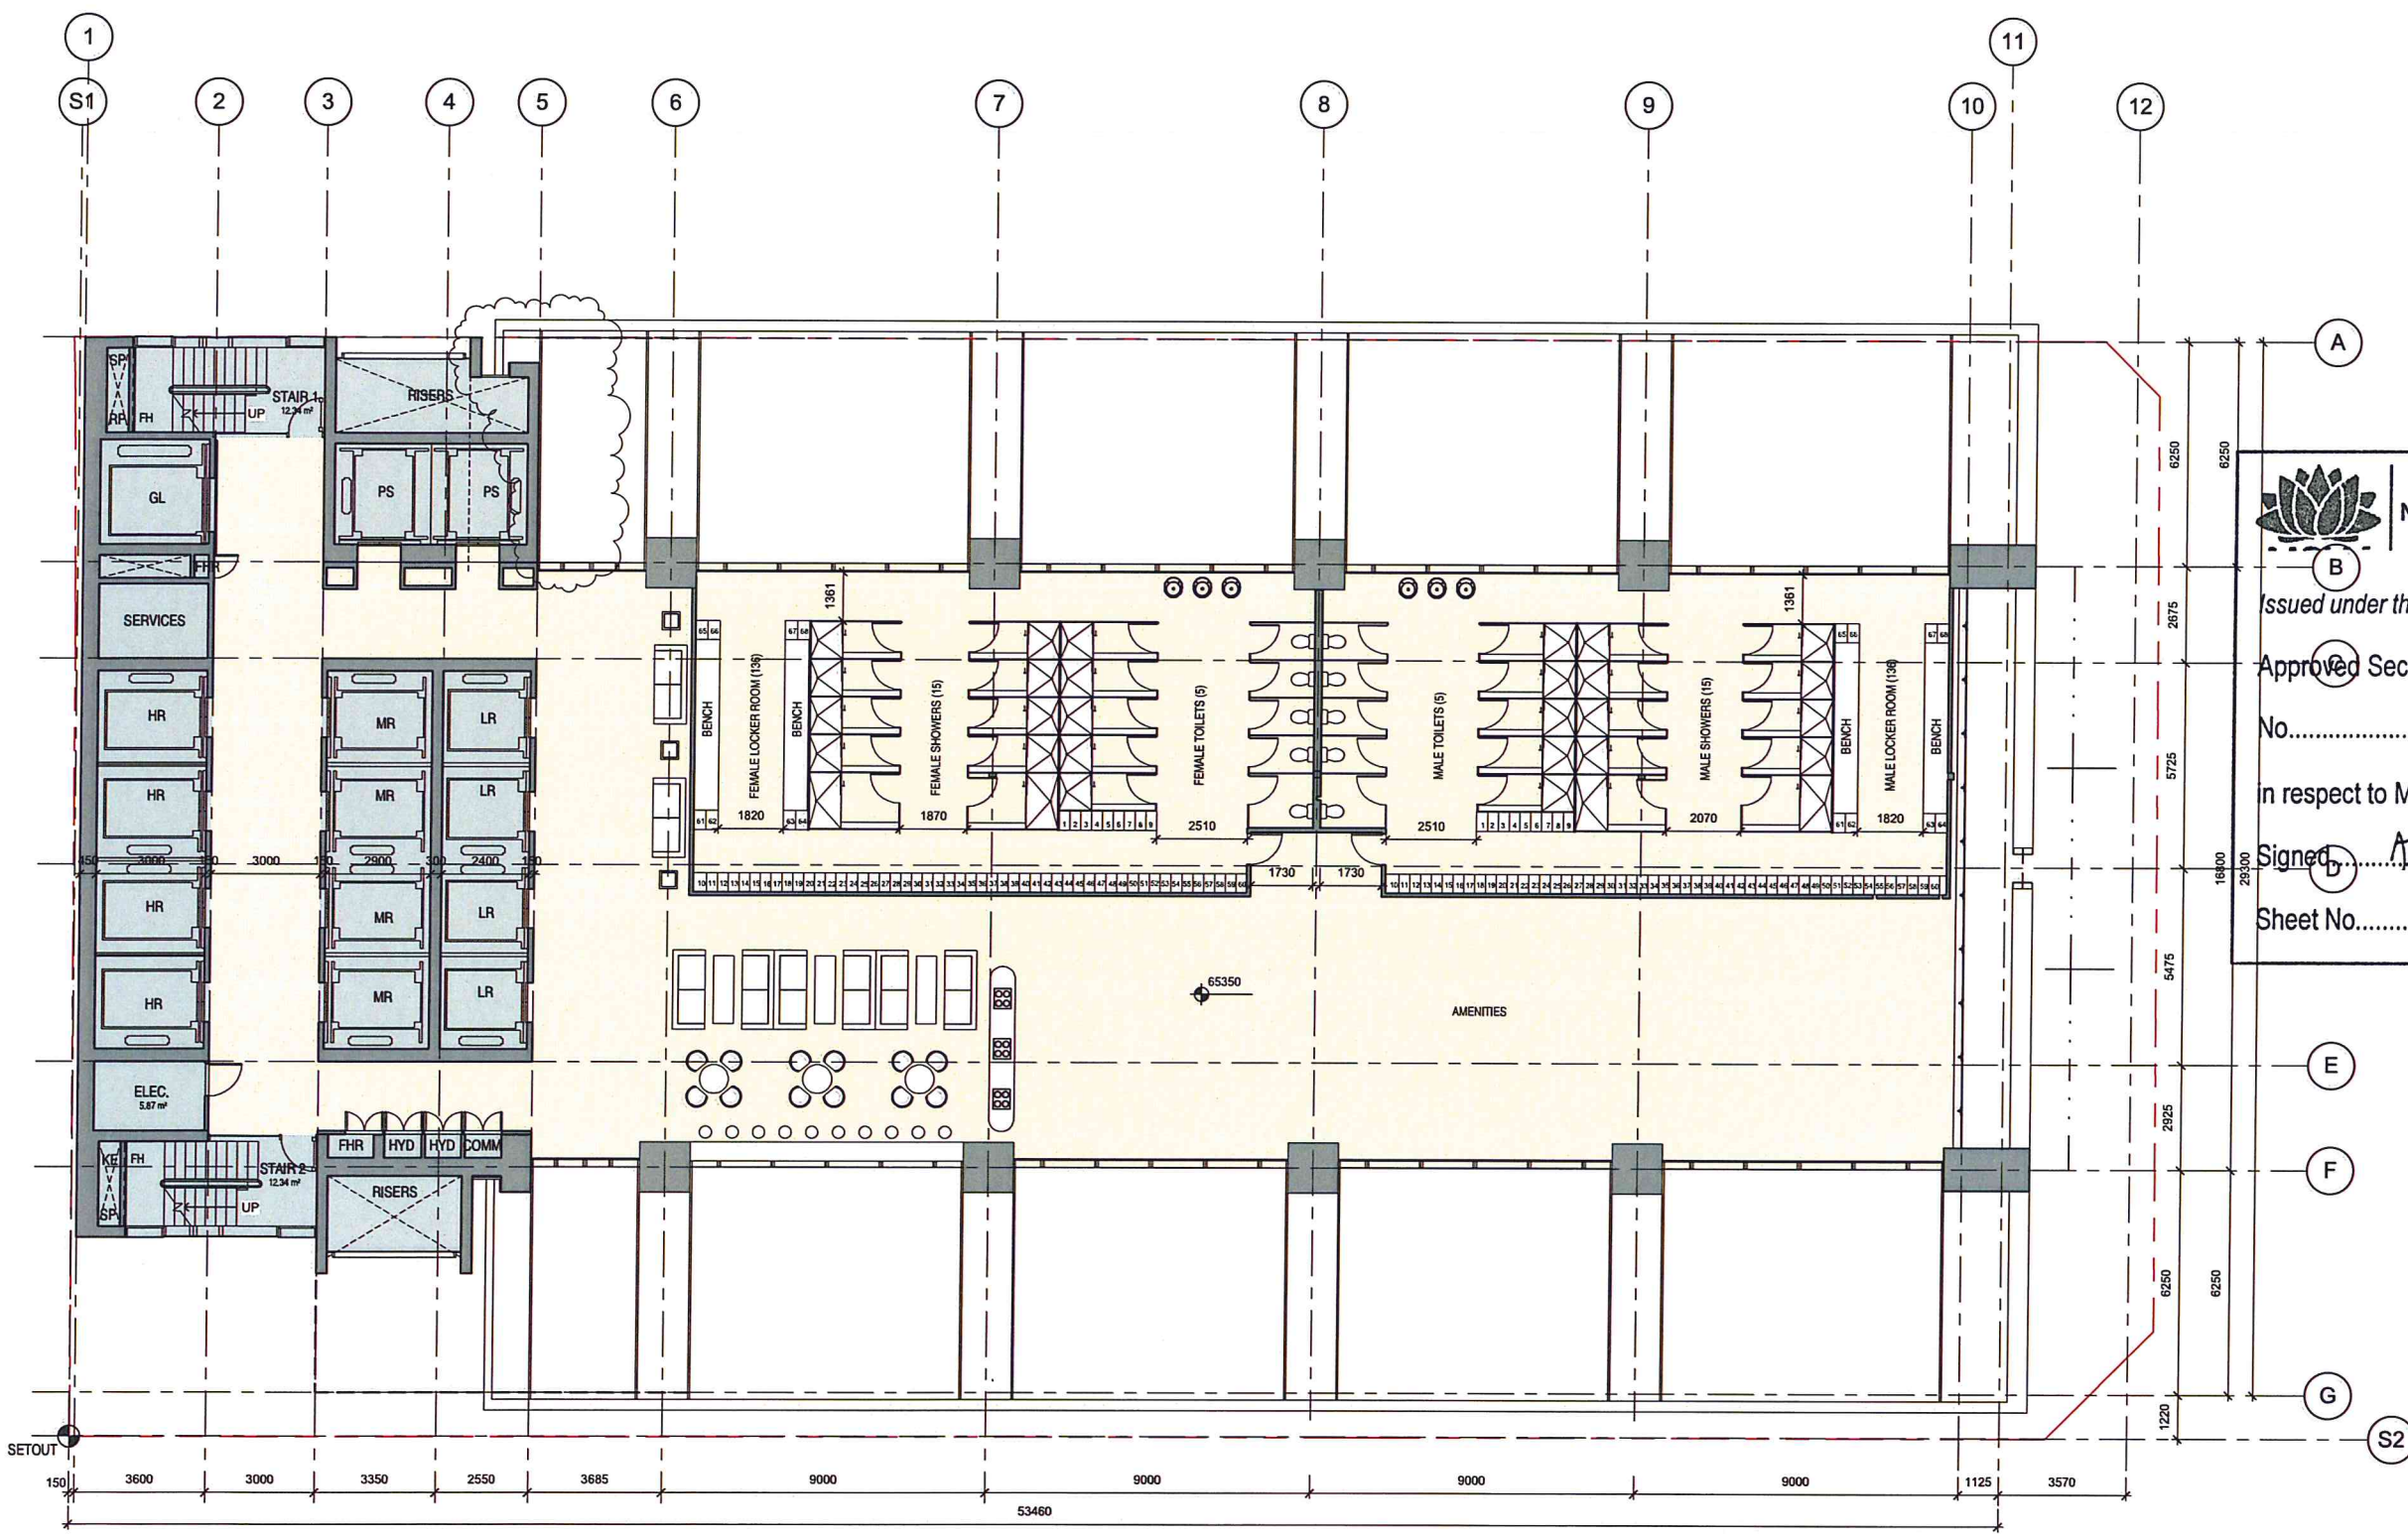

Level 1 Amenities Plan

1  
 A2002  
 Scale: 1:100



Do not scale drawings. Verify all dimensions on site

issue	amendment	date
A	SECTION 75W APPLICATION	12.08.11
B	SECTION 75W AMENDMENT MOD 2	25.10.13



NSW GOVERNMENT  
Planning

Issued under the Environmental Planning and Assessment Act 1979

Approved Section 75W Modification Application

No. 2 granted on the 10 Oct 2014

in respect to MP. 08 0241

Signed A. Alban

Sheet No. 24 of 53



client



L4 100 Arthur St North Sydney  
PO Box 1505 North Sydney NSW 2060

**SOM**  
Skidmore, Owings & Merrill LLP  
224 South Michigan Avenue, Suite 1000  
Chicago, Illinois 60604

**architectus™**

Architectus Sydney  
Level 3 341 George Street  
Sydney NSW 2000  
T (61 2) 8252 8400 F (61 2) 8252 8600  
sydney@architectus.com.au  
ABN 11 098 489 448

project

100 Mount Street, North Sydney

drawing

Plan - Typical Low Rise Level

scale

1:200 @ A3, 1:100 @ A1

drawn

DA125


checked

MC

project no

110059

B

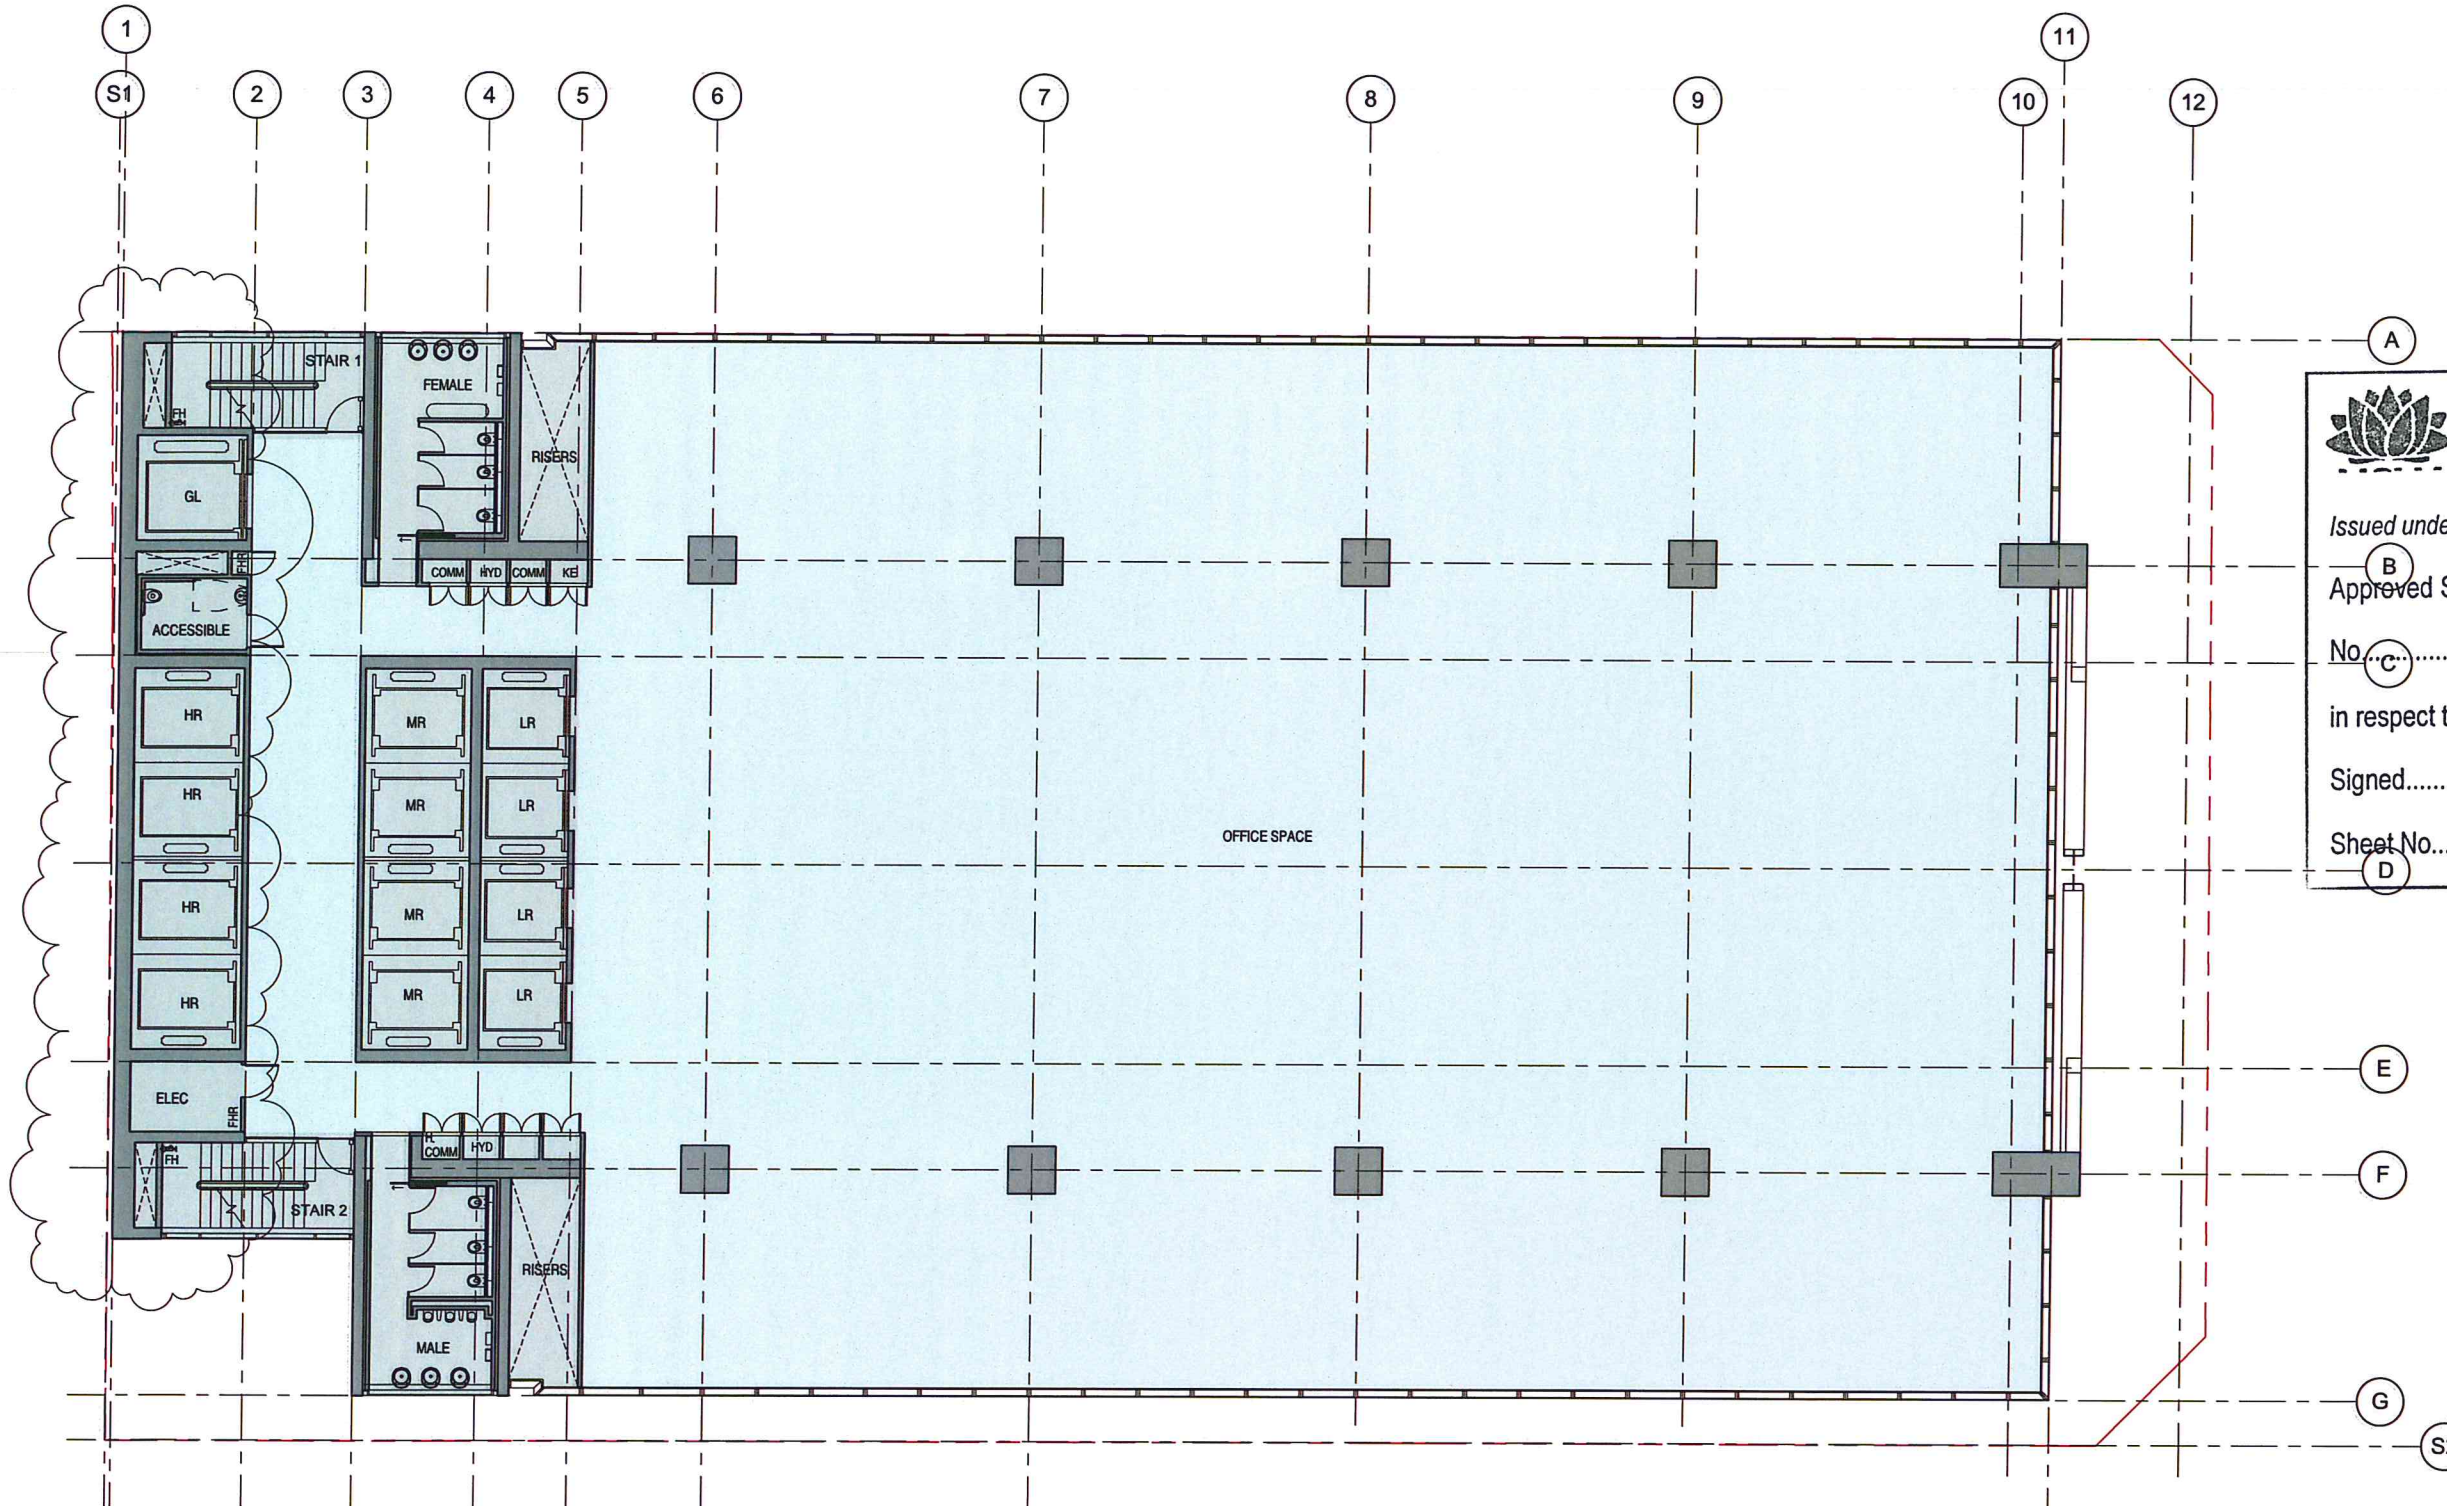

1 Typ. Low Rise  
1:100