



Do not scale drawings. Verify all dimensions on site

issue	amendment	date
A	SECTION 75W APPLICATION	12.08.11
B	SECTION 75W AMENDMENT MOD2	25.10.13
C	SECTION 75W AMENDMENT MOD4	16.12.15

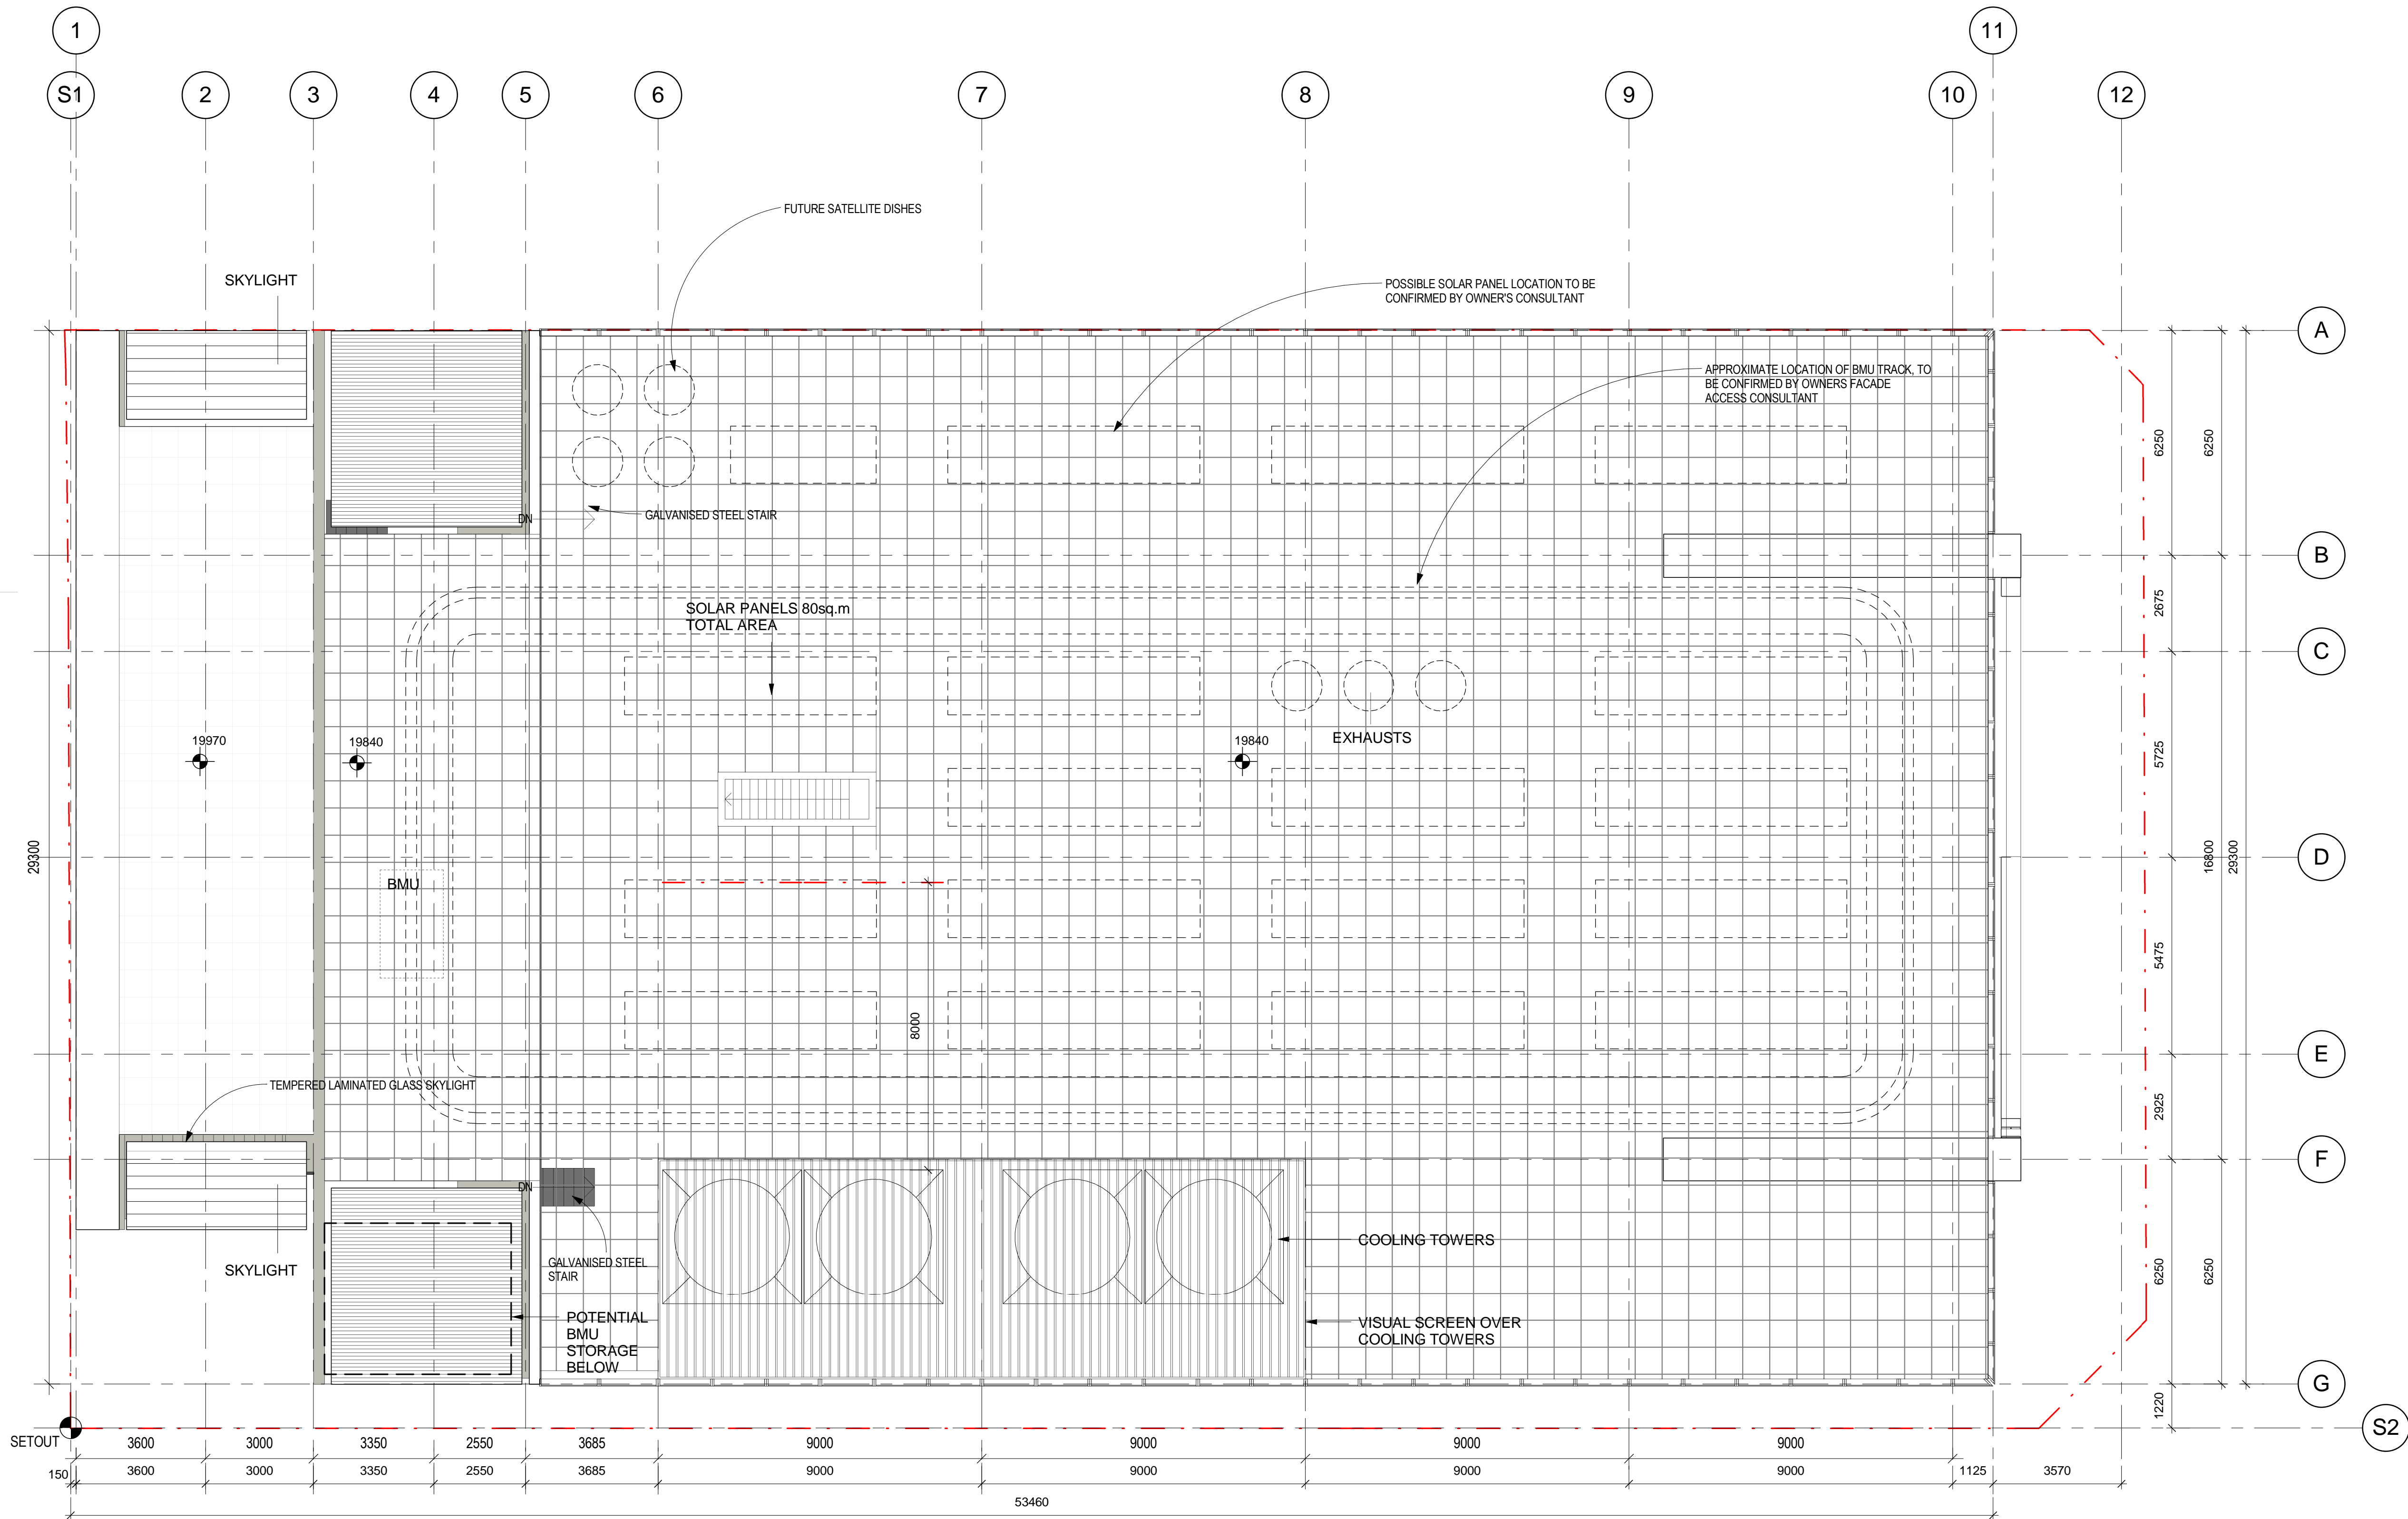

2 DA129_Roof Plan
1 : 100

client

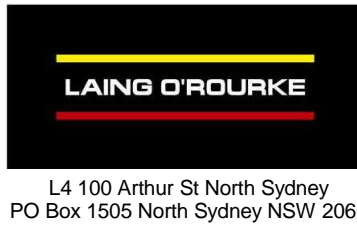

L4 100 Arthur St North Sydney
PO Box 1505 North Sydney NSW 2060



Skidmore, Owings & Merrill LLP
224 South Michigan Avenue, Suite 1000
Chicago, Illinois 60604

architectus™

Architectus Sydney
Level 3 341 George Street
Sydney NSW 2000
T (61 2) 8252 8400
F (61 2) 8252 8600
sydney@architectus.com.au
ABN 11 098 489 448

project

100 Mount Street, North Sydney

drawing

Roof Plan

scale	1:200 @ A3, 1:100 @ A1	drawing no.	
drawn	SZ / NH	issue	DA129
checked	MC	issue	
project no	110059	issue	C