



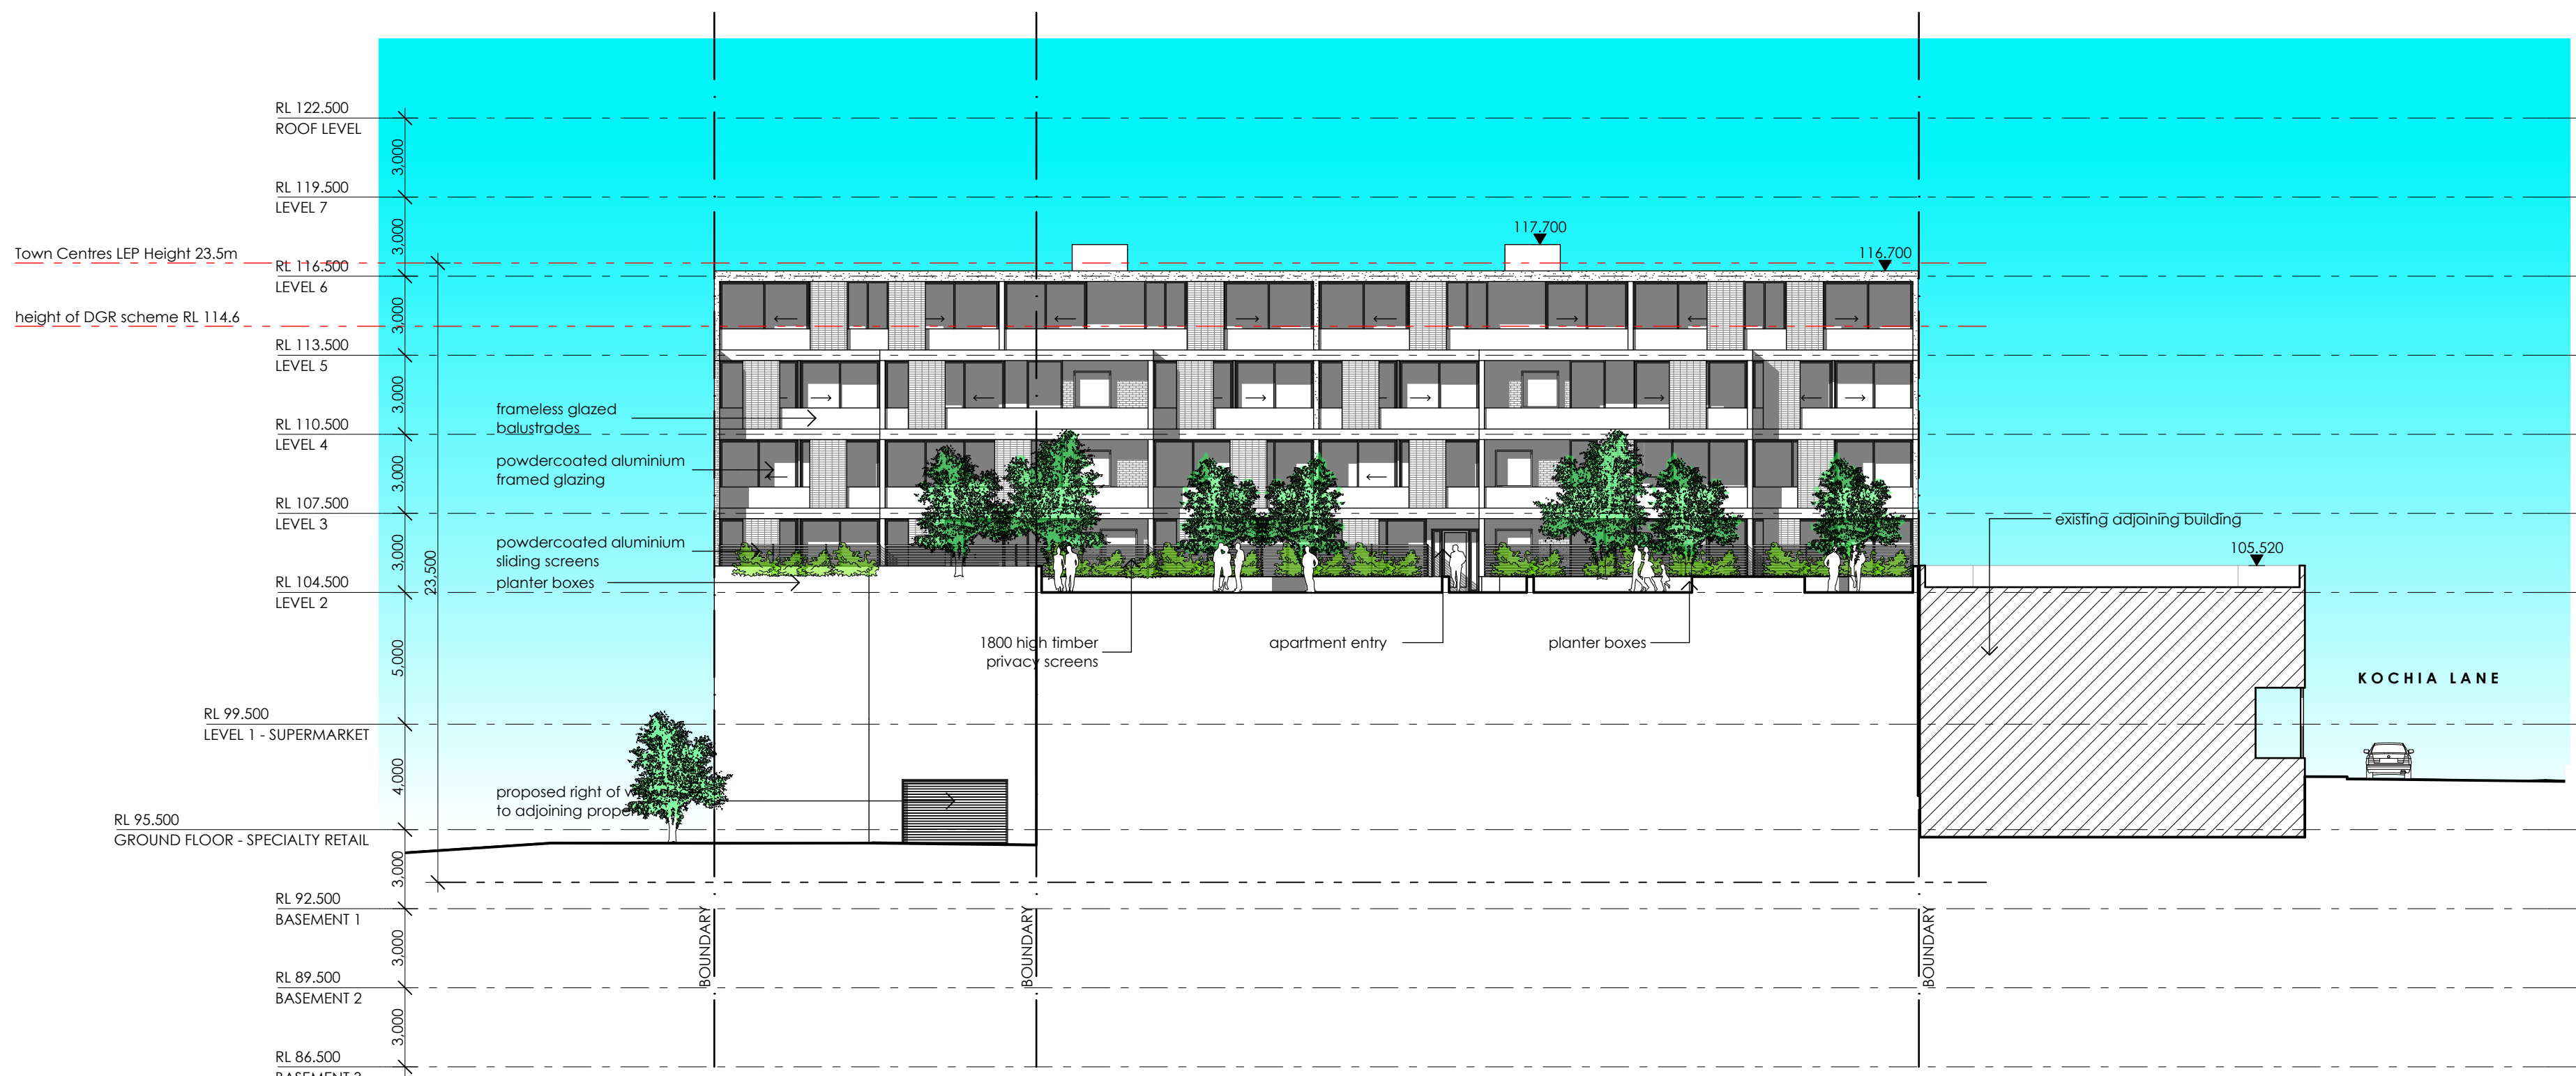

1 SOUTH- WEST ELEVATION (BUILDING A)
1:200

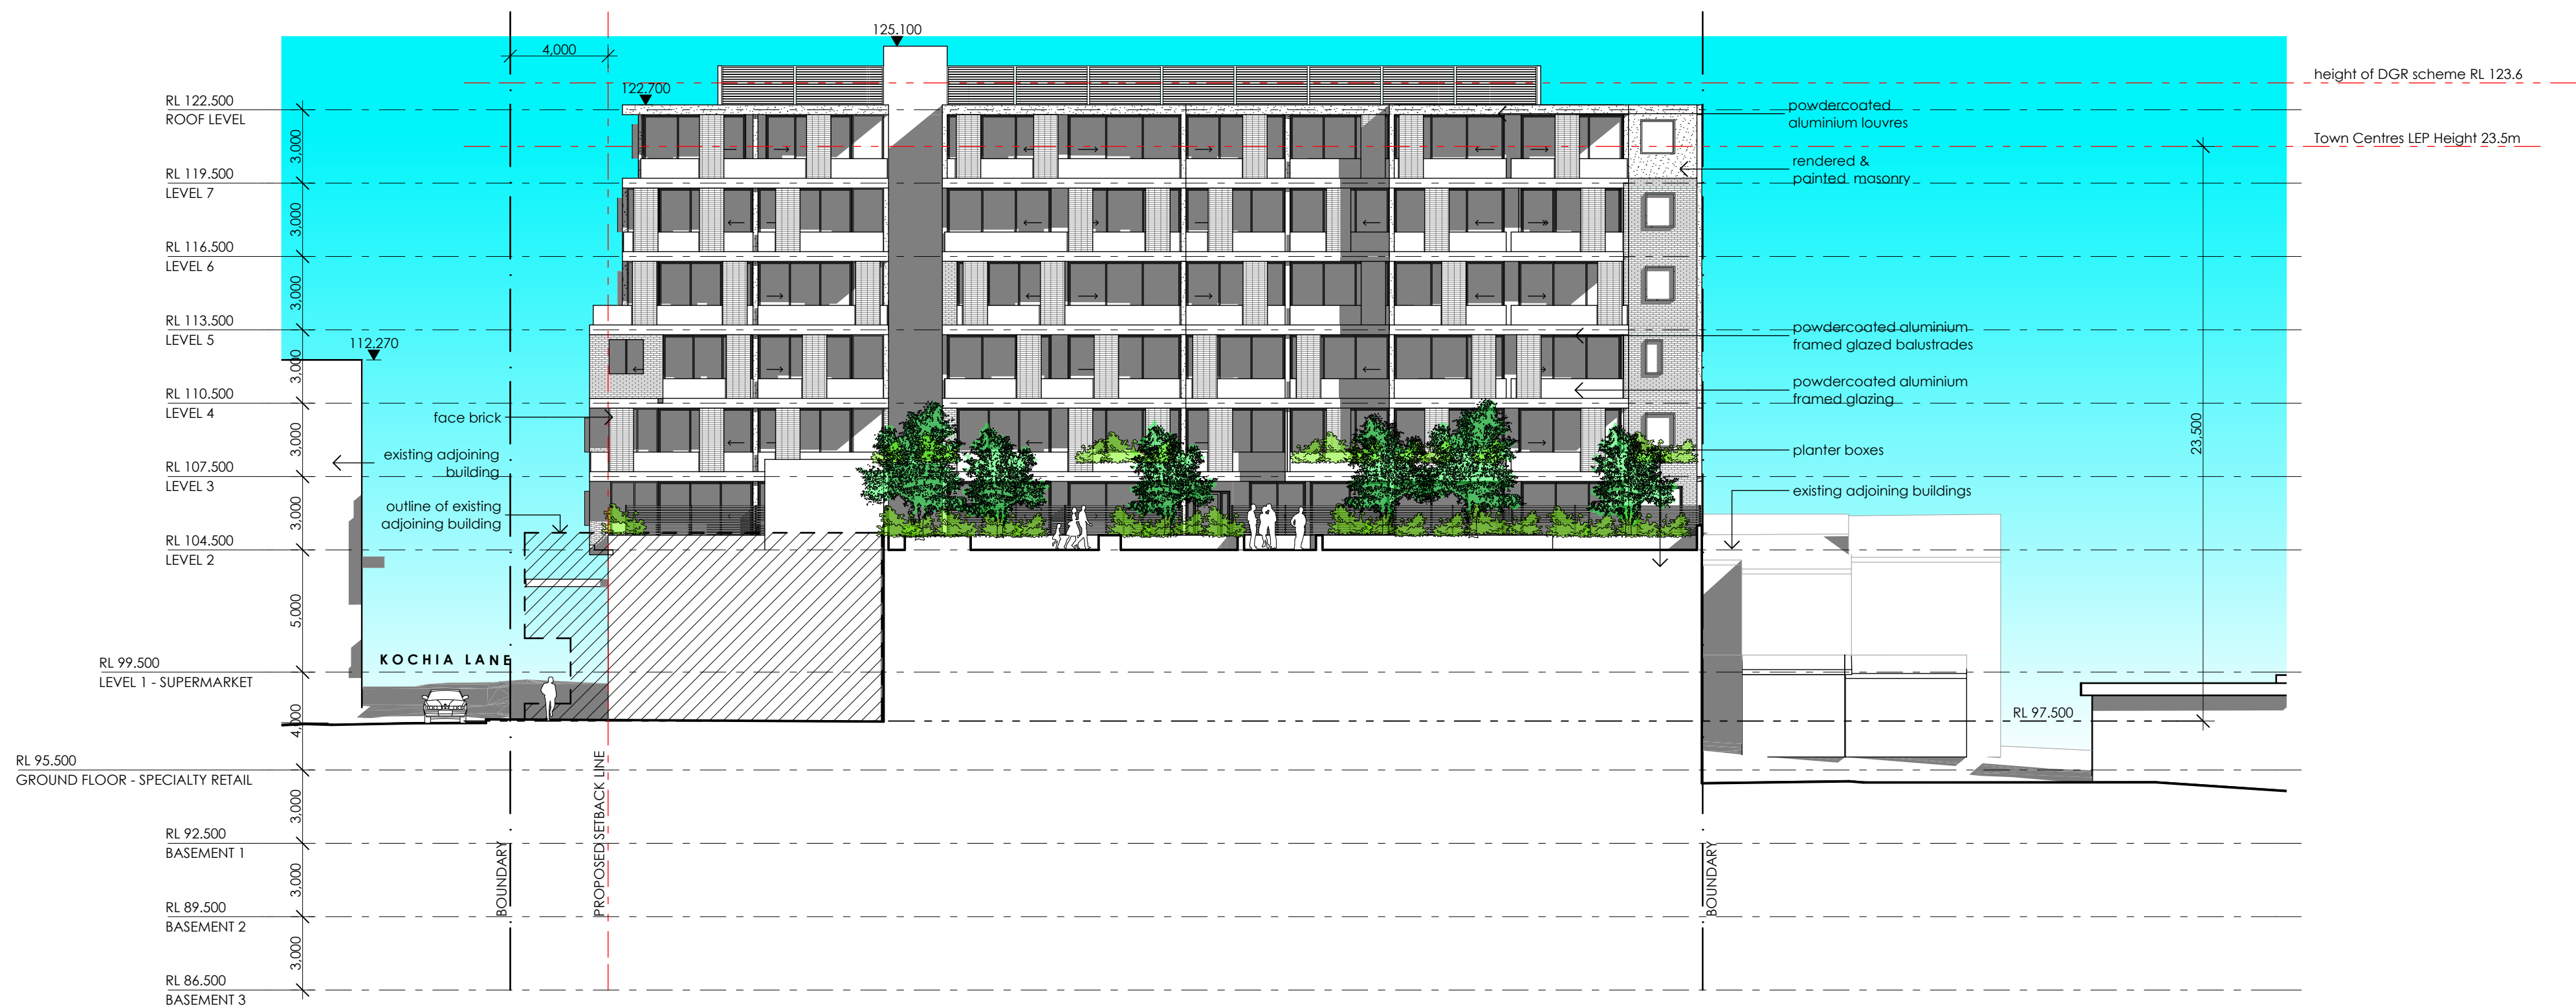

2 NORTH- EAST ELEVATION (BUILDING B)
1:200

NOTE
1. Contractors to verify all dimensions on site before any shop drawings or work is commenced.
2. Figured dimensions to be taken in preference to scaled dwgs.
3. This drawing is to be read in conjunction with the specification and engineers drawings.

This drawing is the copyright of Project Tourism International Architecture Pty Ltd and may not be altered, reproduced or transmitted in any form or by any means, in part or in whole without the written permission of Project Tourism International Architecture Pty Ltd. ABN: 90 050 071 022.

REVISIONS				
REV	DESCRIPTION	BY	CHK	DATE
A	DEVELOPMENT APPLICATION	VD		22.07.10
B	UPDATED SUBMISSION WITH SURVEY INFORMATION	TN		06.10.10
C	FLOOR LEVELS AMENDED, FACADE REVISED	VD		13.04.11


pta **ARCHITECTURE**
Project Tourism International Architecture Pty Ltd Level 10, 263 Clarence St Sydney 2000
T (02) 9283 0860 F (02) 9283 0870 www.ptigroup.com.au ABN 90 050 071 022
Nominated Registered Architect: Peter Israel (reg no. 5054)

COMMERCIAL & DESIGN ARCHITECTS
INTERIOR DESIGNERS
PROPERTY DEVELOPMENT ANALYSTS & ADVISORS
FOR TOURISM, LEISURE, ENTERTAINMENT & RESIDENTIAL PROPERTIES

CLIENT :
ANKA PROPERTY GROUP

PROJECT :
LINDFIELD RETAIL & RESIDENTIAL DEVELOPMENT

DRAWING TITLE:
ELEVATIONS SHEET 3

 

SCALE: 1:200 @ A1, 1:400 @ A3

PRINT DATE: 15/04/2011	TRUE NORTH:
DRAWN BY: VD	
CHECKED BY: VD	
PROJECT No: P194.2	

A	DA	16	C
disc	stage	dwg no.	revision