




DRAWING LIST - S75W MOD3_SUBMISSION			
Drawing Number	Revision Status	Sheet Name	Issue Date
0001	E	COVER SHEET	24/02/2015
0002	E	LOCATION PLAN & DRAWING LIST	24/02/2015
0100	E	CONTEXT / ANALYSIS SITE PLAN	24/02/2015
0101	E	SITE PLAN	24/02/2015
0102	E	ZONE OF INFLUENCE SITE PLAN	24/02/2015
0200	E	PERSPECTIVE SHEET 1	24/02/2015
0201	E	PERSPECTIVE SHEET 2	24/02/2015
0202	E	PERSPECTIVE SHEET 3	24/02/2015
0203	E	PERSPECTIVE SHEET 4	24/02/2015
0204	E	PERSPECTIVE SHEET 5	24/02/2015
0205	E	PERSPECTIVE SHEET 6	24/02/2015
0206	E	PERSPECTIVE SHEET 7	24/02/2015
0207	E	PERSPECTIVE SHEET 8	24/02/2015
0208	E	PERSPECTIVE SHEET 9	24/02/2015
1000	K	BASEMENT 3 PLAN	24/02/2015
1001	K	BASEMENT 2 PLAN	24/02/2015
1002	K	BASEMENT 1 PLAN	24/02/2015
1003	L	LOWER GROUND FLOOR PLAN	24/02/2015
1004	N	GROUND FLOOR PLAN	24/02/2015
1005	M	LEVEL 1 FLOOR PLAN	24/02/2015
1006	M	LEVEL 2 FLOOR PLAN	24/02/2015
1007	M	LEVEL 3 FLOOR PLAN	24/02/2015
1008	M	LEVEL 4 FLOOR PLAN	24/02/2015
1009	M	LEVEL 5 FLOOR PLAN	24/02/2015
1010	L	LEVEL 6 FLOOR PLAN	24/02/2015
1011	M	LEVEL 7 FLOOR PLAN	24/02/2015
1012	K	ROOF PLAN	24/02/2015
2000	H	ELEVATIONS	24/02/2015
2001	H	ELEVATIONS	24/02/2015
3000	H	SECTIONS	24/02/2015
3001	H	SECTIONS	24/02/2015
3002	I	SECTIONS	24/02/2015
4000	G	LEP26.5m HEIGHT PLANE STUDY - 1	24/02/2015
4001	G	LEP26.5m HEIGHT PLANE STUDY - 2	24/02/2015
5000	F	SHADOW DIAGRAM - MARCH	24/02/2015
5001	F	SHADOW DIAGRAM - JUNE	24/02/2015
5002	F	SHADOW DIAGRAM - SEPTEMBER	24/02/2015
5003	F	SHADOW DIAGRAM - DECEMBER	24/02/2015
6001	G	ADAPTATION DETAIL PLANS	24/02/2015
6002	E	MATERIALS & FINISHES SCHEDULE	24/02/2015
6003	E	MATERIALS & FINISHES SCHEDULE	24/02/2015
6500	E	SIGNAGE - EXTERNAL	24/02/2015

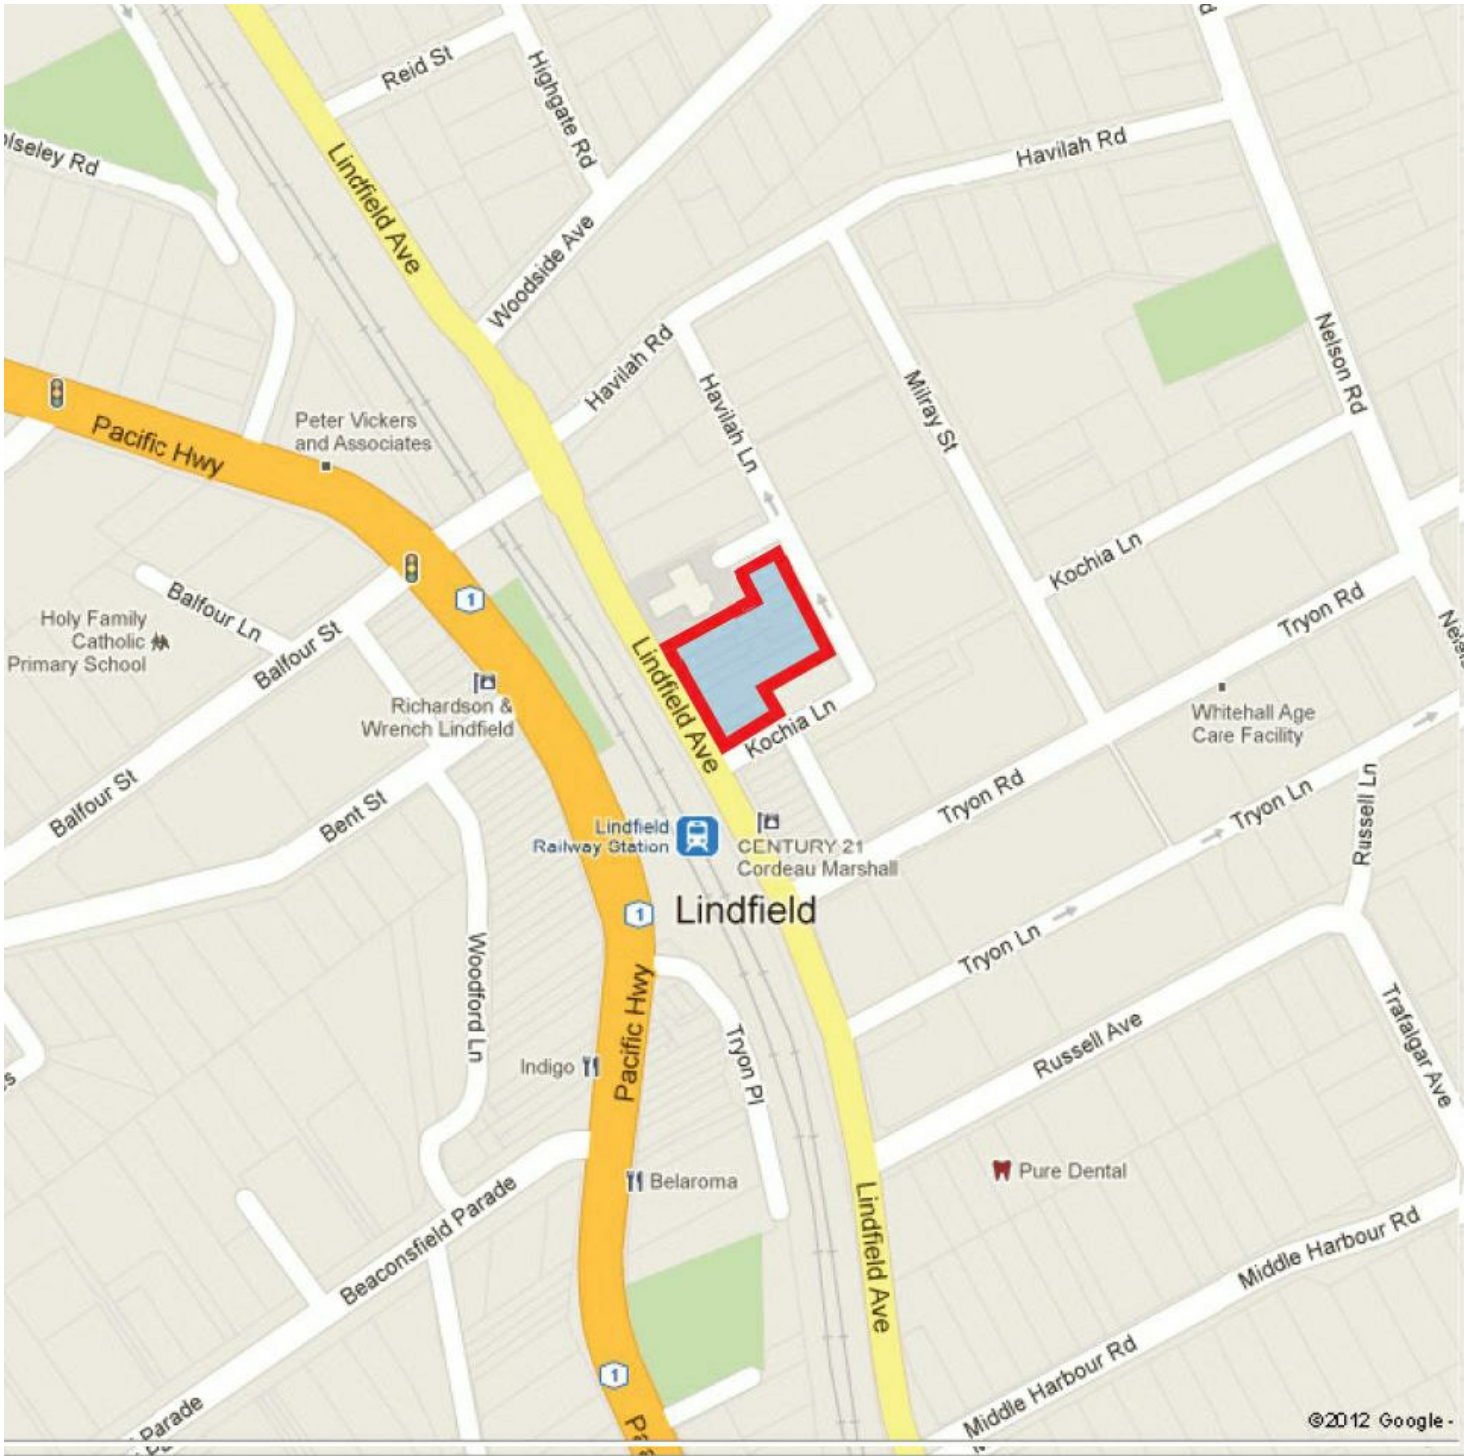

LOCATION PLAN

Notes

All dimensions and setbacks to be verified prior to commencement, omissions or discrepancies to be notified to the architect.

Copyright

The copyright of this drawing together with any other documents prepared by crone partners architecture studios. ply ltd (cp) remains the property of cp. crone partners grants licence for the use of this document for the purpose for which they are intended. The licence is not transferable without the permission of cp.

Quality Assurance System

Authorised By:

Date:

Rev	DESCRIPTION	By	Date
A	ISSUED FOR SECTION 75W SUBMISSION	MQ	20/11/2012
B	ISSUED FOR PREFERRED PROJECT REPORT SUBMISSION	MQ	20/05/2013
C	ISSUED FOR SECTION 75W SUBMISSION	MQ	31/10/2014
D	ISSUED FOR SECTION 75W MODIFICATION 3 SUBMISSION	MQ	20/02/2015
E	ISSUED FOR SECTION 75W MODIFICATION 3 SUBMISSION	MQ	24/02/2015

Builder

Client

AQUALAND
LEVEL 32
225 George Street
SYDNEY NSW 2000
Ph: +61 2 9252 3347
Fax: +61 2 9241 1754

Structural Engineer

AECOM
Level 21, 420 George St. Sydney NSW 2000
Ph: 02 8934 0000 Fax: 02 8934 0001

Mechanical Engineer

WOOD & GRIEVE ENGINEERS
Level 3, 454 - 456 Pacific Highway,
St. Leonards, NSW 2000
Ph: 02 8484 7000 Fax: 02 8484 7100

Electrical Engineer

WOOD & GRIEVE ENGINEERS
Level 3, 454 - 456 Pacific Highway,
St. Leonards, NSW 2000
Ph: 02 8484 7000 Fax: 02 8484 7100

Hydraulic Engineer

INSYNC SERVICES
Suite 8, Level 2, 56 Church Ave.
Mascot, NSW 2015
Ph: 02 9669 4311 Fax: 02 9669 4322

Landscape Architect

Land Live Arch
3 Sublime Point Ave
Tascott, NSW 2250
Ph: 0401 271 241

KEY

Scale 1 : 1100 @A1

cronepartners

Cronepartners
level 2, 364 kent street,
sydney, nsw 2000, australia
Ph: +61 2 8295 5300
Fax: +61 2 8295 5301

Project

LINDFIELD MIXED-USE DEVELOPMENT
23-41 LINDFIELD AVE & 7, 11 HAVILAH LA
LINDFIELD NSW 2070

Drawn: MQ

Checked: VD

Date: 24/02/2015

Drawing Title

LOCATION PLAN & DRAWING LIST

S75W(MOD3) SUBMISSION

CA 2924

ADAZ

0002

E

Project no.

Drawing Phase.

Drawing No.

Rev

S75W SUBMISSION - MOD 3

Cad File No: C:\Users\michaelq\Documents\CA-2924-Z-M3-AR-Main_Model-Central-S75W_R15_michaelq.rvt 23/02/2015 6:20:15 PM Plot Date: