


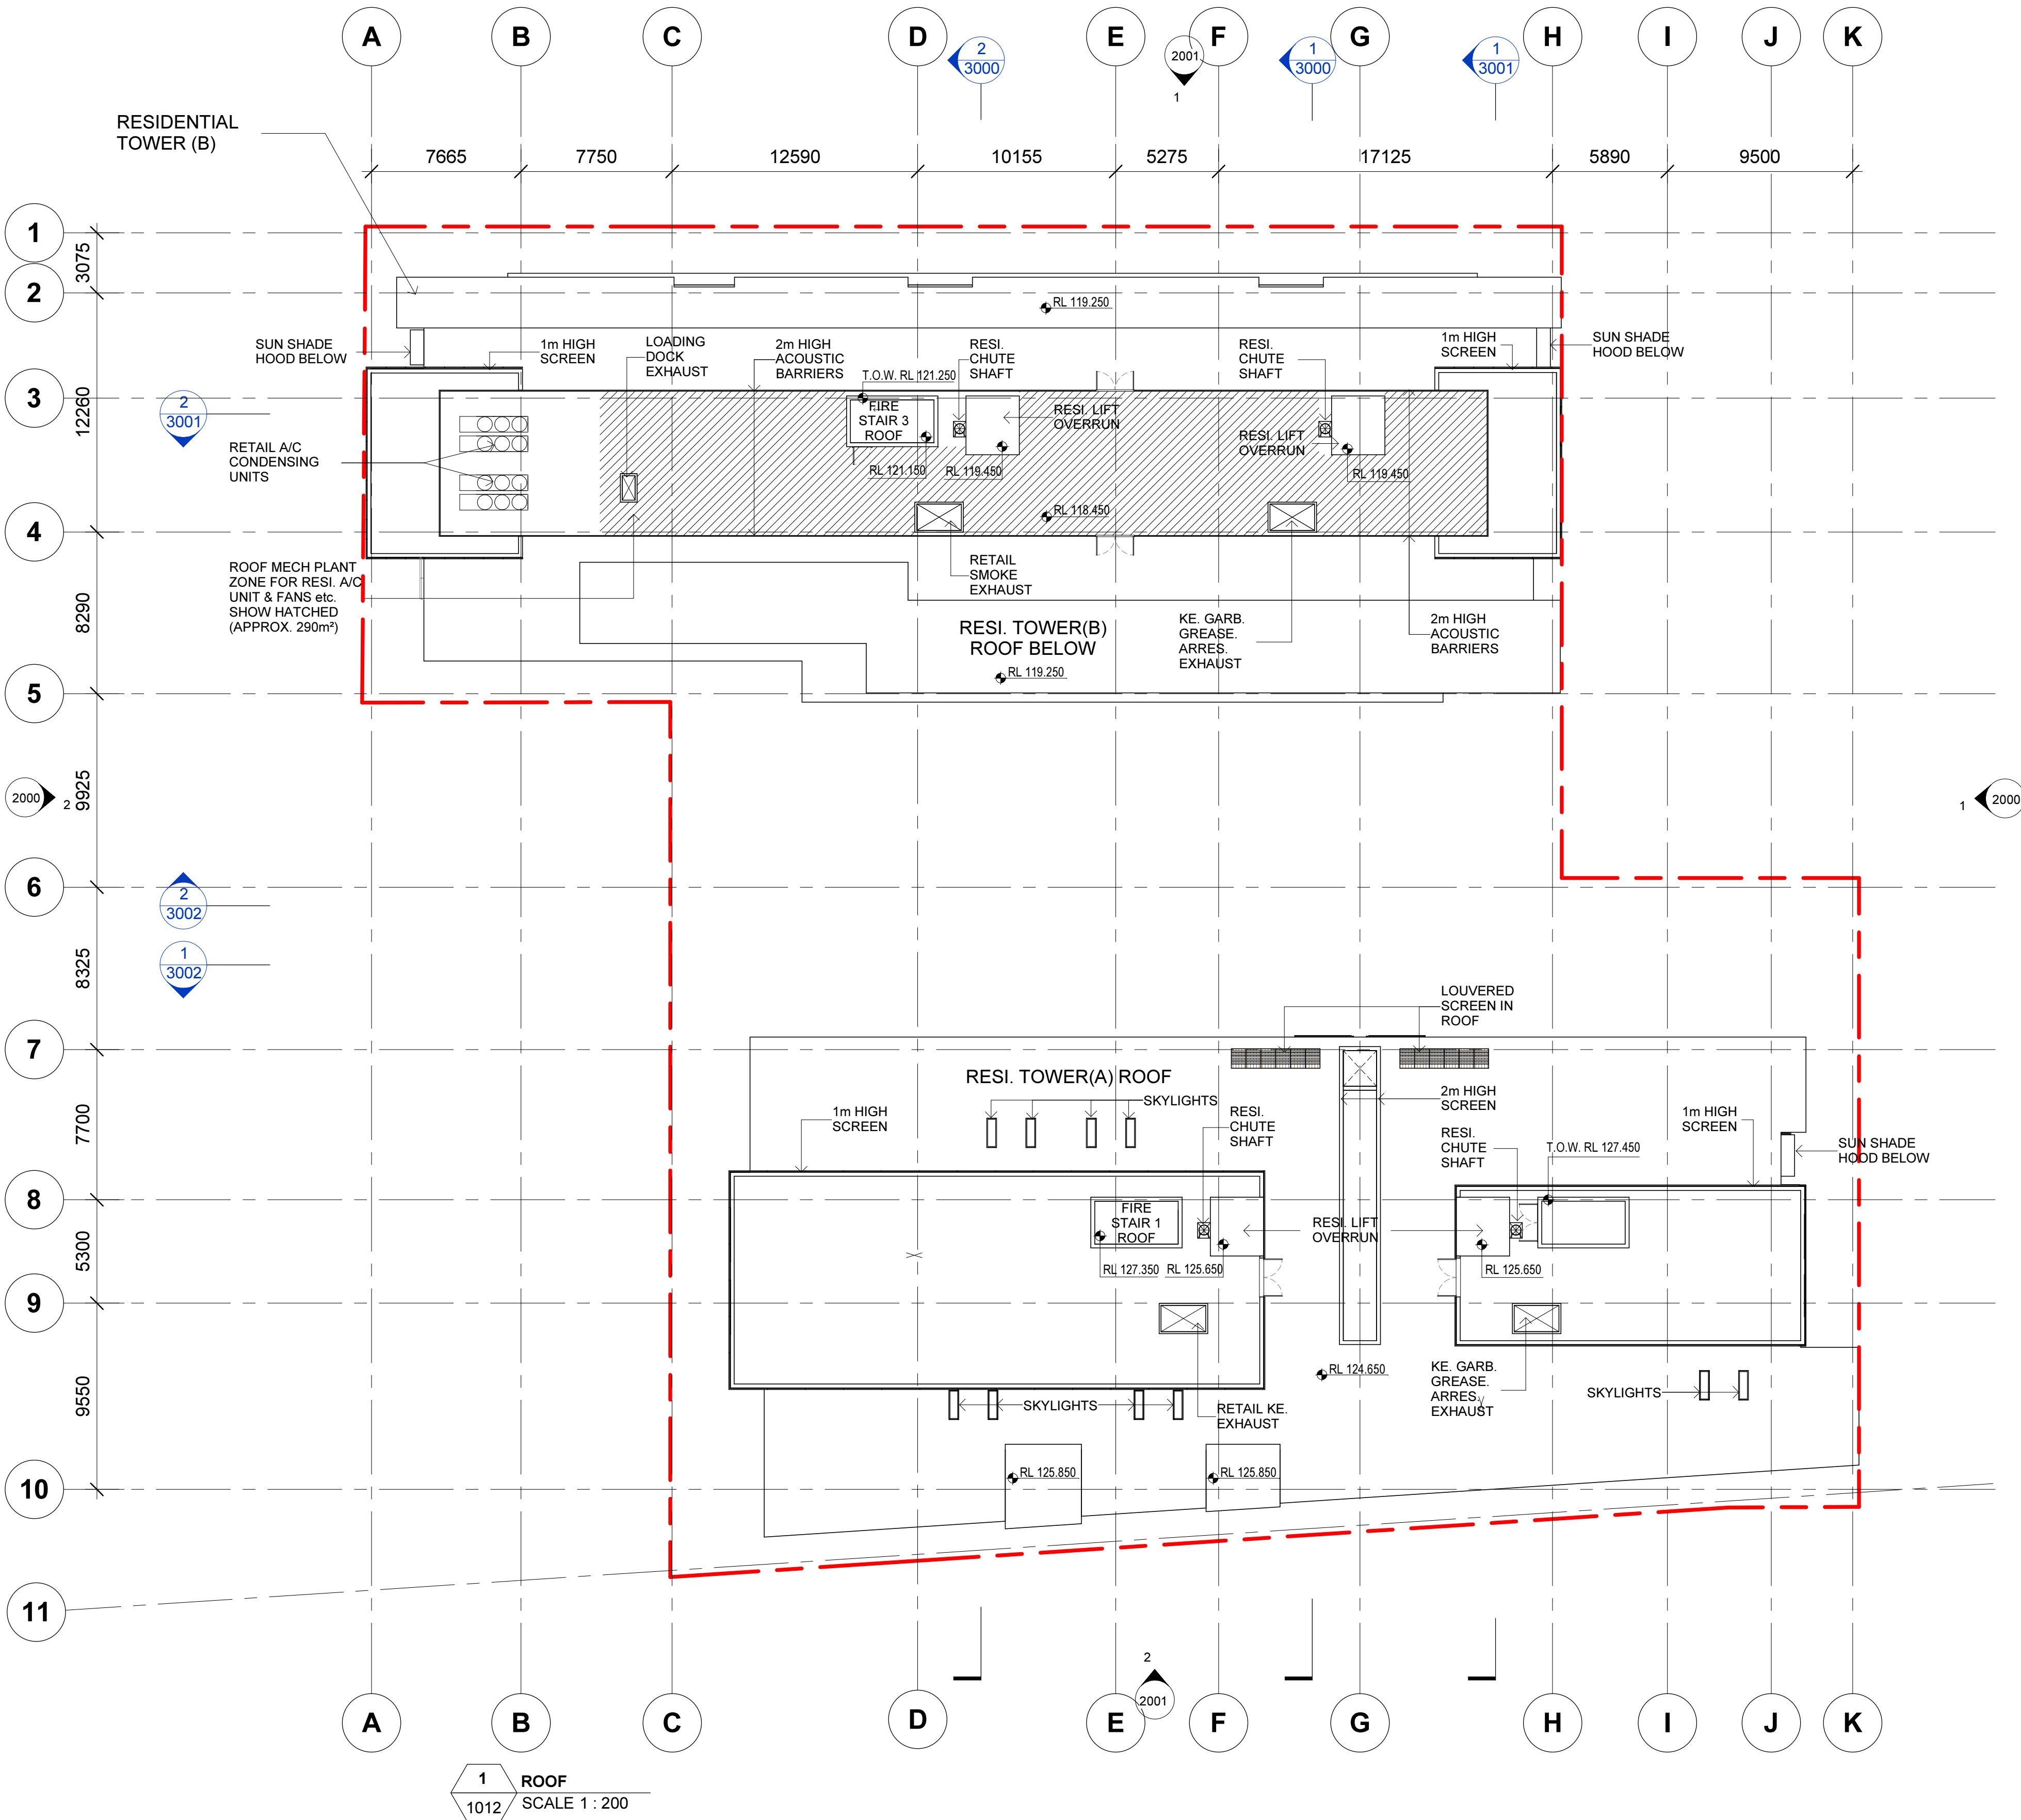

Notes

All dimensions and setbacks to be verified prior to commencement, omissions or discrepancies to be notified to the architect.

Copyright

The copyright of this drawing together with any other documents prepared by crone partners architecture studios. pty ltd (cp) remains the property of cp. crone partners grants licence for the use of this document for the purpose for which they are intended. The licence is not transferable without the permission of cp.

Quality Assurance System

Authorised By: _____ Date: _____

Rev	DESCRIPTION	By	Date
A	ISSUED FOR SECTION 75W SUBMISSION	MQ	20/11/2012
B	ISSUED FOR PREFERRED PROJECT REPORT SUBMISSION	MQ	20/05/2013
C	END UNITS & NORTH & SOUTH ELEVATIONS REVISED	BM	09/08/2013
D	ISSUED FOR SECTION 75W SUBMISSION	MQ	31/10/2014
E	ISSUED FOR INFORMATION	MQ	17/12/2014
F	ISSUED FOR CONSULTANTS COORDINATION	MQ	19/12/2014
G	ISSUED FOR CONSULTANTS COORDINATION	MQ	23/12/2014
H	ISSUED FOR CONSULTANTS COORDINATION	MQ	03/02/2015
I	ISSUED FOR INFORMATION	MQ	11/02/2015
J	ISSUED FOR SECTION 75W MODIFICATION 3 SUBMISSION	MQ	20/02/2015
K	ISSUED FOR SECTION 75W MODIFICATION 3 SUBMISSION	MQ	24/02/2015
L	ISSUED FOR SECTION 75W MODIFICATION 3 SUBMISSION	MQ	24/02/2015
M	ISSUED FOR INFORMATION	MQ	28/07/2015

Builder

Client
AQUALAND
LEVEL 32
225 George Street
SYDNEY NSW 2000
Ph: +61 2 9252 3347
Fax: +61 2 9241 1754

Structural Engineer AECOM Level 21, 420 George St. Sydney NSW 2000 Ph: 02 8934 0000 Fax: 02 8934 0001	
Mechanical Engineer WOOD & GRIEVE ENGINEERS Level 3, 454 - 456 Pacific Highway, St. Leonards, NSW 2000 Ph: 02 8484 7000 Fax: 02 8484 7100	
Electrical Engineer WOOD & GRIEVE ENGINEERS Level 3, 454 - 456 Pacific Highway, St. Leonards, NSW 2000 Ph: 02 8484 7000 Fax: 02 8484 7100	
Hydraulic Engineer INSYNC SERVICES Suite 8, Level 2, 56 Church Ave. Mascot, NSW 2015 Ph: 02 9669 4311 Fax: 02 9669 4322	
Landscape Architect Land Live Arch 3 Sublime Point Ave Tasmania, NSW 2250 Ph: 0401 271 241	

KEY

Scale 1 : 200 @A1

cronepartners
Cronepartners
level 2, 364 kent street,
sydney, nsw 2000, australia
Ph: +61 2 8295 5300
Fax: +61 2 8295 5301

Project
LINDFIELD MIXED-USE DEVELOPMENT
23-41 LINDFIELD AVE & 7,11 HAVILAH LA
LINDFIELD NSW 2070

Drawn: MQ	Checked: VD	Date: 24/02/2015
-----------	-------------	------------------

Drawing Title
ROOF PLAN

S75W(MOD3 PPR) SUBMISSION			
CA 2924	ADAZ	1012	M
Project no.	Drawing Phase.	Drawing No.	Rev