



HUNTER MEDICAL RESEARCH INSTITUTE


JOHN HUNTER HOSPITAL
RANKIN PARK CAMPUS
NEWCASTLE NSW

ARCHITECTURAL DRAWINGS for DEPARTMENT OF PLANNING

No.	DRAWING TITLE
T0000	TITLE SHEET.
T0001	SITE PLAN.
T0010	EXISTING SITE PLAN.
T0111	OVERVIEW PLAN - LEVEL 1.
T0121	OVERVIEW PLAN - LEVEL 2.
T0131	OVERVIEW PLAN - LEVEL 3.
T0141	OVERVIEW PLAN - LEVEL 4.
T0151	OVERVIEW PLAN - PLANT LEVEL.
T0161	OVERVIEW PLAN - ROOF LEVEL.
T1202	REFERENCE PLAN - EAST WING - SUB FLOOR.
T5011	ELEVATION - WEST WING - NORTH ELEVATION.
T5012	ELEVATION - WEST WING - EAST ELEVATION.
T5013	ELEVATION - WEST WING - SOUTH ELEVATION.
T5014	ELEVATION - WEST WING - WEST ELEVATION.
T5021	ELEVATION - EAST WING - NORTH ELEVATION.
T5022	ELEVATION - EAST WING - EAST ELEVATION.
T5023	ELEVATION - EAST WING - SOUTH ELEVATION.
T5024	ELEVATION - EAST WING - WEST ELEVATION.
T5032	ELEVATION - POD - EAST ELEVATION.
T5033	ELEVATION - POD - SOUTH ELEVATION.
T5034	ELEVATION - POD - WEST ELEVATION.
T6001	SECTION A-A.
T6002	SECTION B-B.
T6003	SECTION C-C.
T6004	SECTION D-D.
T6005	SECTION E-E.
T6006	SECTION F-F.
K0500	SITE SECTIONS.
K0510	COLOURED ELEVATIONS.
K0520	PHOTOMONTAGE 1.
K0521	PHOTOMONTAGE 2.
K1000	ACCESS & MOVEMENT - PEDESTRIAN & BUS MOVEMENT.
K1001	ACCESS & MOVEMENT - CAR MOVEMENT.
K1002	ACCESS & MOVEMENT - PEDESTRIAN & BICYCLE MOVEMENT.
K1003	ACCESS & MOVEMENT - SERVICE VEHICLES & 4WD ACCESS.
K1050	SHADOW DIAGRAMS



Architecture
Engineering
Planning
Project Management
S2F Pty. Ltd.
ACN 085 430 388
Level 1, Building 1
21-31 Goodwood Street
PO Box 89
Richmond 3121 Victoria
T +61 3 8456 4800
F +61 3 8456 4899
E melb@s2f.com.au

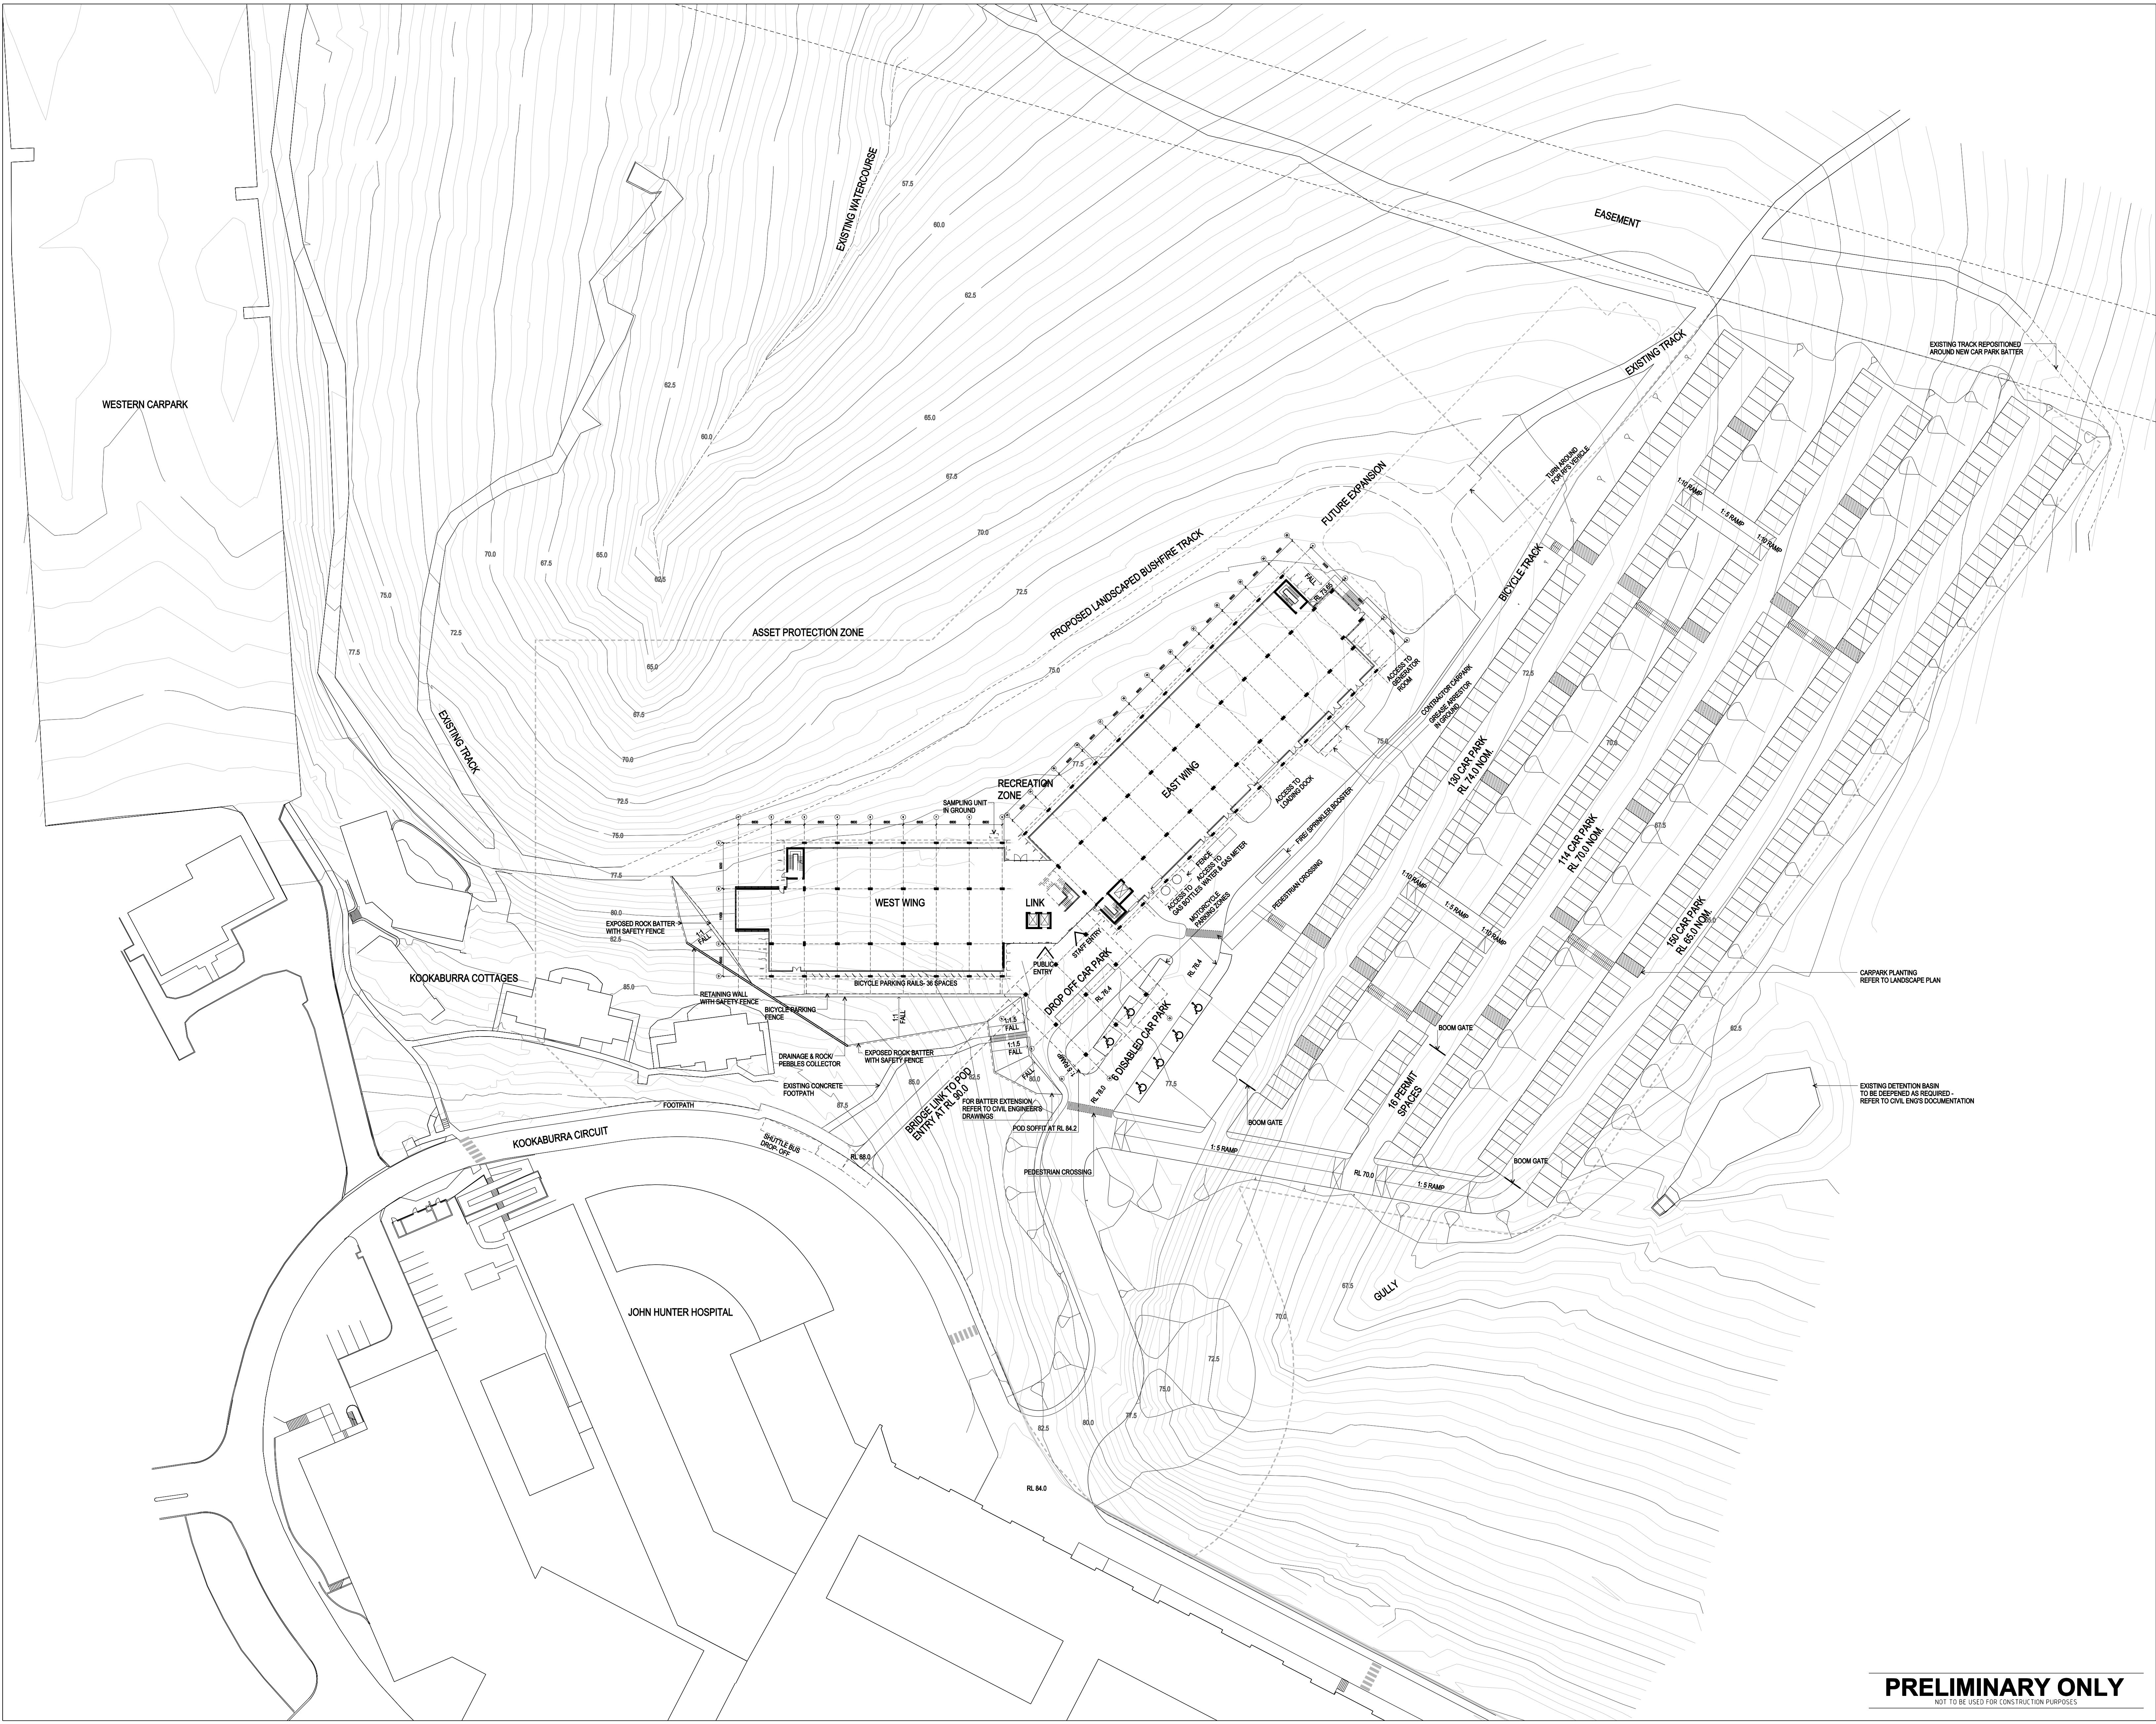

PRELIMINARY ONLY
NOT TO BE USED FOR CONSTRUCTION PURPOSES


THIS DRAWING IS COPYRIGHT AND THE PROPERTY OF THE CONSULTANT AND MUST NOT BE REPRODUCED, COPIED OR USED WITHOUT THE PERMISSION OF THE AUTHOR. ALL DIMENSIONS MUST BE CHECKED ON SITE BEFORE COMMENCEMENT OF ANY WORK AND DISCREPANCIES IMMEDIATELY REPORTED TO THE CONSULTANT FOR INTERPRETATION.
THIS DRAWING IS TO BE READ IN CONJUNCTION WITH THE OTHER DRAWINGS IN THIS SET AND WITH THE PROJECT SPECIFICATIONS. DO NOT SCALE FROM DRAWINGS. REFER TO GIVEN DIMENSIONS.
VARIATIONS TO WORK SHOWN MUST BE CLAIMED AND APPROVED IN WRITING BEFORE PROCEEDING.

EXISTING CONTOURS SHOWN
- REFER TO CIVIL ENGINEER'S
DRAWINGS FOR PROPOSED

REV	DATE	DESCRIPTION	BY	APP
7	26.08.09	ISSUED FOR INFORMATION	SG	AC
6	25.08.09	ISSUED FOR INFORMATION	HP	AC
5	05.08.09	ISSUED FOR INFORMATION	HP	WP
4	30.07.09	ISSUED FOR INFORMATION	HP	WP
3	28.07.09	ISSUED FOR INFORMATION	HP	WP
2	02.07.09	ISSUED FOR INFORMATION	HP	WP
1	25.06.09	ISSUED FOR INFORMATION	SG	WP

DRAWN	DESIGNED	CHECKED

KEY PLAN

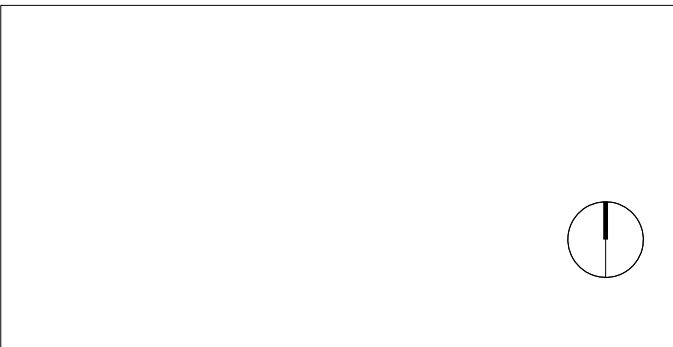

CONSULTANTS

Architecture
Planning
Project Management
S2F Pty Ltd
ACN 096 430 388
Level 1 Building
21-31 Goodwood Street
PO Box 89
Richmond VIC 3121
T +61 3 9455 4800
F +61 3 9455 4899
E melb@s2f.com.au

Denton Corker Marshall
architecture and urban design

QUANTITY SURVEYOR

DAVIS LANGDON
Level 5
100 Pacific Highway
North Sydney NSW 2060
Tel 02 9559 8822
Fax 02 9559 5848

Davis Langdon

PROJECT DIRECTOR & PROJECT MANAGER

APP CORPORATION PTY LIMITED
Level 4, 6 Newcomen St
Newcastle NSW 2300
Tel 02 4928 7900

APP

CLIENT

**HUNTER MEDICAL RESEARCH
INSTITUTE**

PROJECT

**HUNTER MEDICAL RESEARCH
INSTITUTE**

**JOHN HUNTER HOSPITAL
RANKIN PARK CAMPUS
NEWCASTLE NSW**

DRAWING TITLE

SITE PLAN

PATH NAME	A_A_PLSI	FILED	7347	REVISION
DRAWING No	T0001	DATE	26/08/2009	7
SCALE @ B1	1: 500			



THIS DRAWING IS COPYRIGHT AND THE PROPERTY OF THE CONSULTANT AND MUST NOT BE REPRODUCED, COPIED OR USED WITHOUT THE PERMISSION OF THE AUTHOR. ALL DIMENSIONS MUST BE CHECKED ON SITE BEFORE COMMENCEMENT OF ANY WORK AND DISCREPANCIES IMMEDIATELY REPORTED TO THE CONSULTANT FOR INTERPRETATION.


THIS DRAWING IS TO BE READ IN CONJUNCTION WITH THE OTHER DRAWINGS IN THIS SET AND WITH THE PROJECT SPECIFICATIONS. DO NOT SCALE FROM DRAWINGS. REFER TO GIVEN DIMENSIONS.

VARIATIONS TO WORK SHOWN MUST BE CLAIMED AND APPROVED IN WRITING BEFORE PROCEEDING.

2	30.07.09	ISSUED FOR INFORMATION	SG	WP	
1	29.07.09	ISSUED FOR INFORMATION	SG	WP	
REV	DATE	DESCRIPTION	BY	APP	

DRAWN	DESIGNED	CHECKED
		DM

KEY PLAN

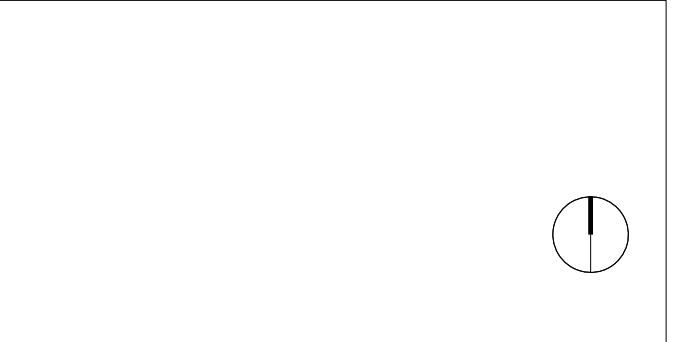

CONSULTANTS

Architecture
Engineering
Planning
Project Management

S2F Pty Ltd
ACN 095 430 388
Level 1, Building
21-31 Goodwood Street
PO Box 89
Ridgeway NSW 2121
T +61 3 9455 4800
F +61 3 9455 4899
E melb@s2f.com.au

Denton Corker Marshall
infrastructure and urban design

QUANTITY SURVEYOR

DAVIS LANGDON
Level 5
100 Pacific Highway
North Sydney NSW 2060
Tel 02 9559 8522
Fax 02 9559 5848

Davis Langdon

PROJECT DIRECTOR & PROJECT MANAGER

APP CORPORATION PTY LIMITED
L4, 8 Newcomen St
Newcastle NSW 2300
Tel 02 4928 7900

APP

CLIENT

HUNTER MEDICAL RESEARCH INSTITUTE



PROJECT

HUNTER MEDICAL RESEARCH INSTITUTE

JOHN HUNTER HOSPITAL
RANKIN PARK CAMPUS
NEWCASTLE NSW

DRAWING TITLE
EXISTING SITE PLAN

PATH NAME	0_SURVEY	FILED	7347	REVISION	
DRAWING No	T0010				2
SCALE @ B1	1: 500	DATE	31/07/2009		

PRELIMINARY ONLY

NOT TO BE USED FOR CONSTRUCTION PURPOSES



THIS DRAWING IS COPYRIGHT AND THE PROPERTY OF THE CONSULTANT AND MUST NOT BE RETAINED, COPIED OR USED WITHOUT THE PERMISSION OF THE AUTHOR. ALL DIMENSIONS MUST BE CHECKED ON SITE BEFORE COMMENCEMENT OF ANY WORK AND DISCREPANCIES IMMEDIATELY REPORTED TO THE CONSULTANT FOR INVESTIGATION. THIS DRAWING IS TO BE READ IN CONJUNCTION WITH THE OTHER DRAWINGS IN THIS SET AND WITH THE PROJECT SPECIFICATIONS. DO NOT SCALE FROM DRAWINGS, REFER TO GIVEN DIMENSIONS. VARIATIONS TO WORK SHOWN MUST BE CLAIMED AND APPROVED IN WRITING BEFORE PROCEEDING.


ZONES

SPF
PC2

REV	DATE	DESCRIPTION	BY	APP
1	13 JUL 2021	DRAFT TOWN PLANNING ISSUE	GJR	JS
2	30 JUN 2021	FOR CLIENT INFORMATION	GJR	JS

DRAWN	DESIGNED	CHECKED
		SMS

KEY PLAN

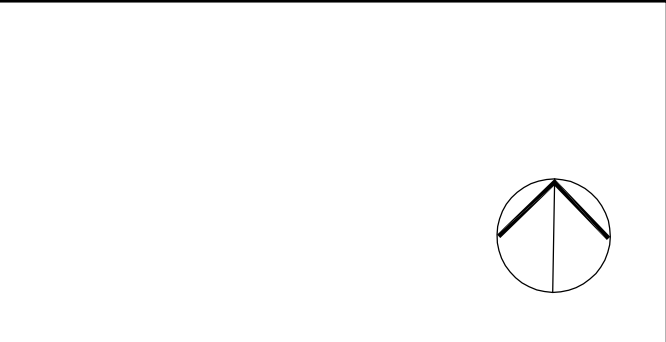

CONSULTANTS

Architecture
Engineering
Planning
Project Management
S2F Pty. Ltd.
ACN 085 430 388
Level 1, Building 1
21-21 Goodwood Street
PO Box 99
Belconnen 2617
T +61 3 8456 8800
F +61 3 8456 8899
E info@s2f.com.au

Quantity Surveyor
DAVIS LANGDON
Level 6
100 Pacific Highway
North Sydney NSW 2060
Tel 02 9556 8822
Fax 02 9556 8848

PROJECT DIRECTOR & PROJECT MANAGER

APP CORPORATION PTY LIMITED
Level 6
100 Pacific Highway
North Sydney NSW 2060
Tel 02 9556 8822
Fax 02 9556 8848

CLIENT

HUNTER MEDICAL RESEARCH INSTITUTE



PROJECT

HUNTER MEDICAL RESEARCH INSTITUTE


JOHN HUNTER HOSPITAL RANKIN PARK CAMPUS NEWCASTLE NSW

ARCHITECTURAL

OVERVIEW PLAN LEVEL 1

PATH NAME	S:\HUNTER MEDICAL RESEARCH\14750PT0111-03	REVISION
DRAWING No.	T0111	FILED 4750
SCALE @ B1	1:200	DATE 31 JUL 09

PRELIMINARY ONLY
NOT TO BE USED FOR CONSTRUCTION PURPOSES

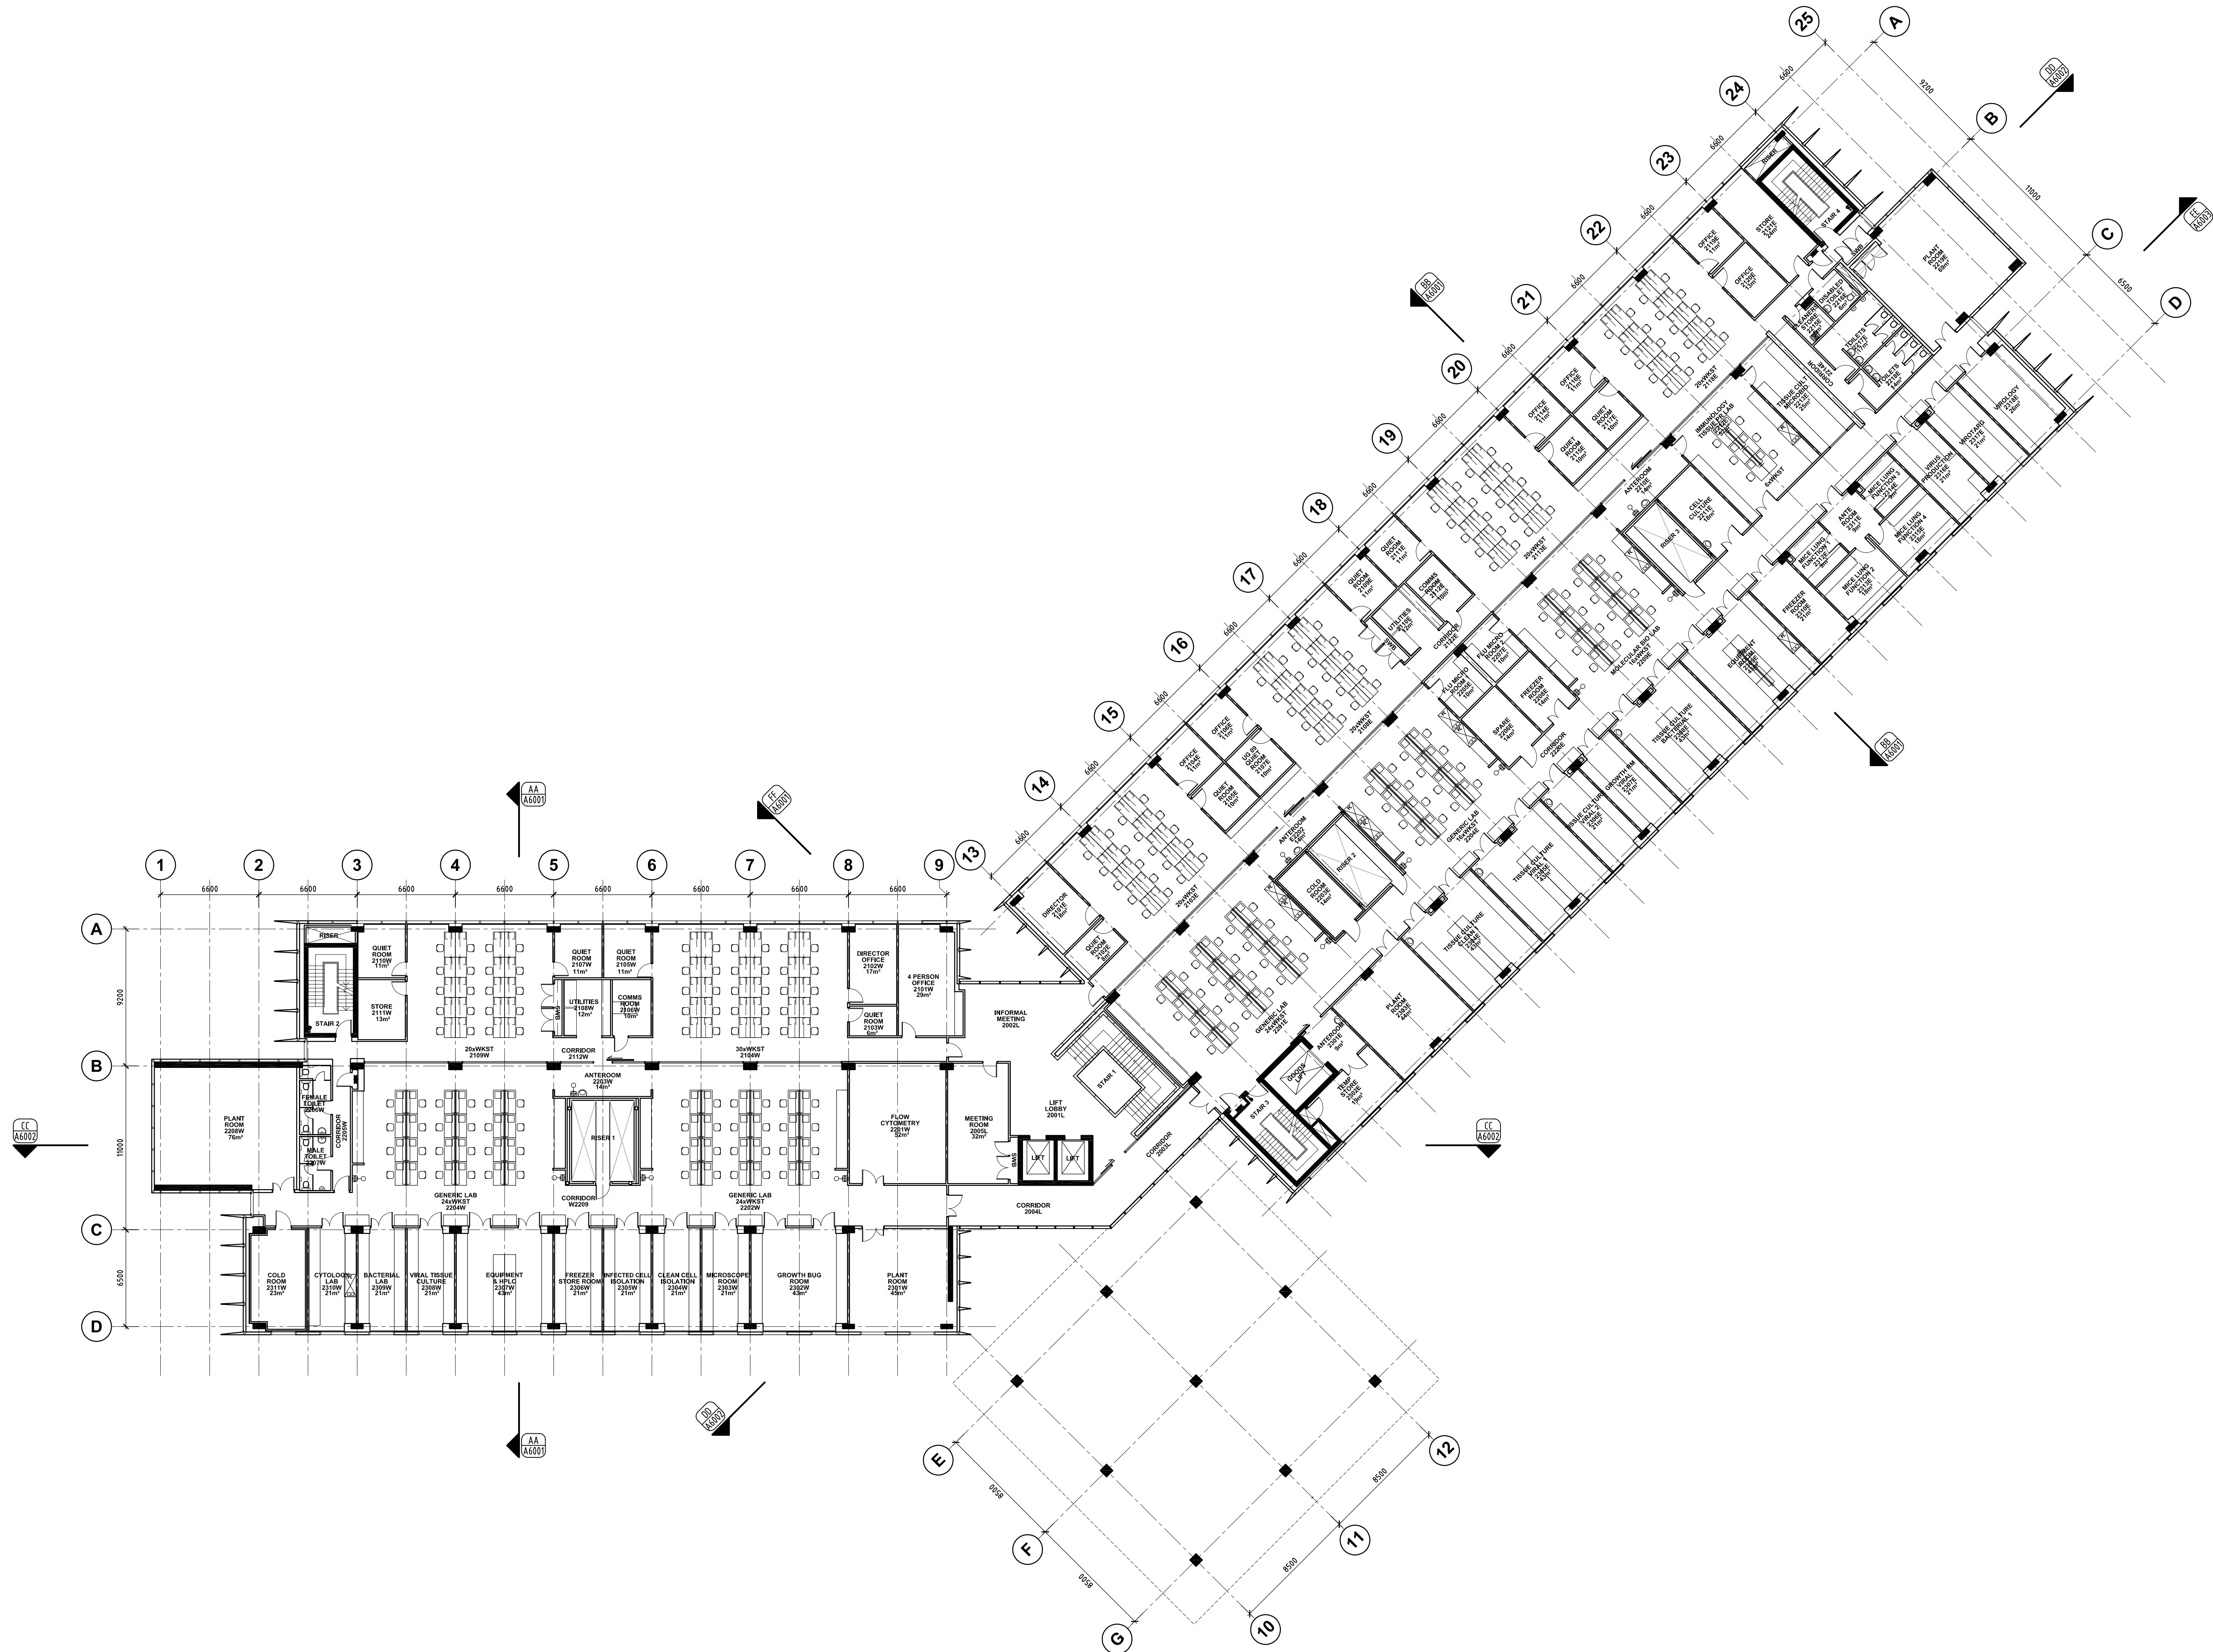

PRELIMINARY ONLY
NOT TO BE USED FOR CONSTRUCTION PURPOSES

THIS DRAWING IS COPYRIGHT AND THE PROPERTY OF THE CONSULTANT AND MUST NOT BE RETAINED, COPIED OR USED WITHOUT THE PERMISSION OF THE AUTHOR. ALL DIMENSIONS MUST BE CHECKED ON SITE BEFORE COMMENCEMENT OF ANY WORK AND DISCREPANCIES IMMEDIATELY REPORTED TO THE CONSULTANT FOR INTERPRETATION. THIS DRAWING IS TO BE READ IN CONJUNCTION WITH THE OTHER DRAWINGS IN THIS SET AND WITH THE PROJECT SPECIFICATIONS. DO NOT SCALE FROM DRAWINGS. REFER TO GIVEN DIMENSIONS. VARIATIONS TO WORK SHOWN MUST BE CLAIMED AND APPROVED IN WRITING BEFORE PROCEEDING.

2	03 JUL 09	DRAFT TOWN PLANNING ISSUE	GJR	JS
1	30 JUN 09	FOR CLIENT INFORMATION	GJR	JS
REV	DATE	DESCRIPTION	BY	APP

DRAWN	DESIGNED	CHECKED
		SMS

KEY PLAN



CONSULTANTS

Architecture
Engineering
Planning
Project Management
S2F Pty. Ltd.
ACN 095 430 388
Level 1 Building
21-31 Colson Street
PO Box 89
Brimbank 3121 Victoria
T +61 3 9456 4800
F +61 3 9456 4800
E msh@s2f.com.au

CLIENT

HUNTER MEDICAL RESEARCH
INSTITUTE



PROJECT


HUNTER MEDICAL RESEARCH
INSTITUTE

JOHN HUNTER HOSPITAL
RANKIN PARK CAMPUS
NEWCASTLE NSW

ARCHITECTURAL

DRAWING TITLE
OVERVIEW PLAN
LEVEL 2

PATH NAME	S:\HUNTER MEDICAL RESEARCH\14758PT021-02	REVISION
DRAWING No.	T0121	FILED 4750
SCALE @ B1	1:200	DATE 03 JUL 09

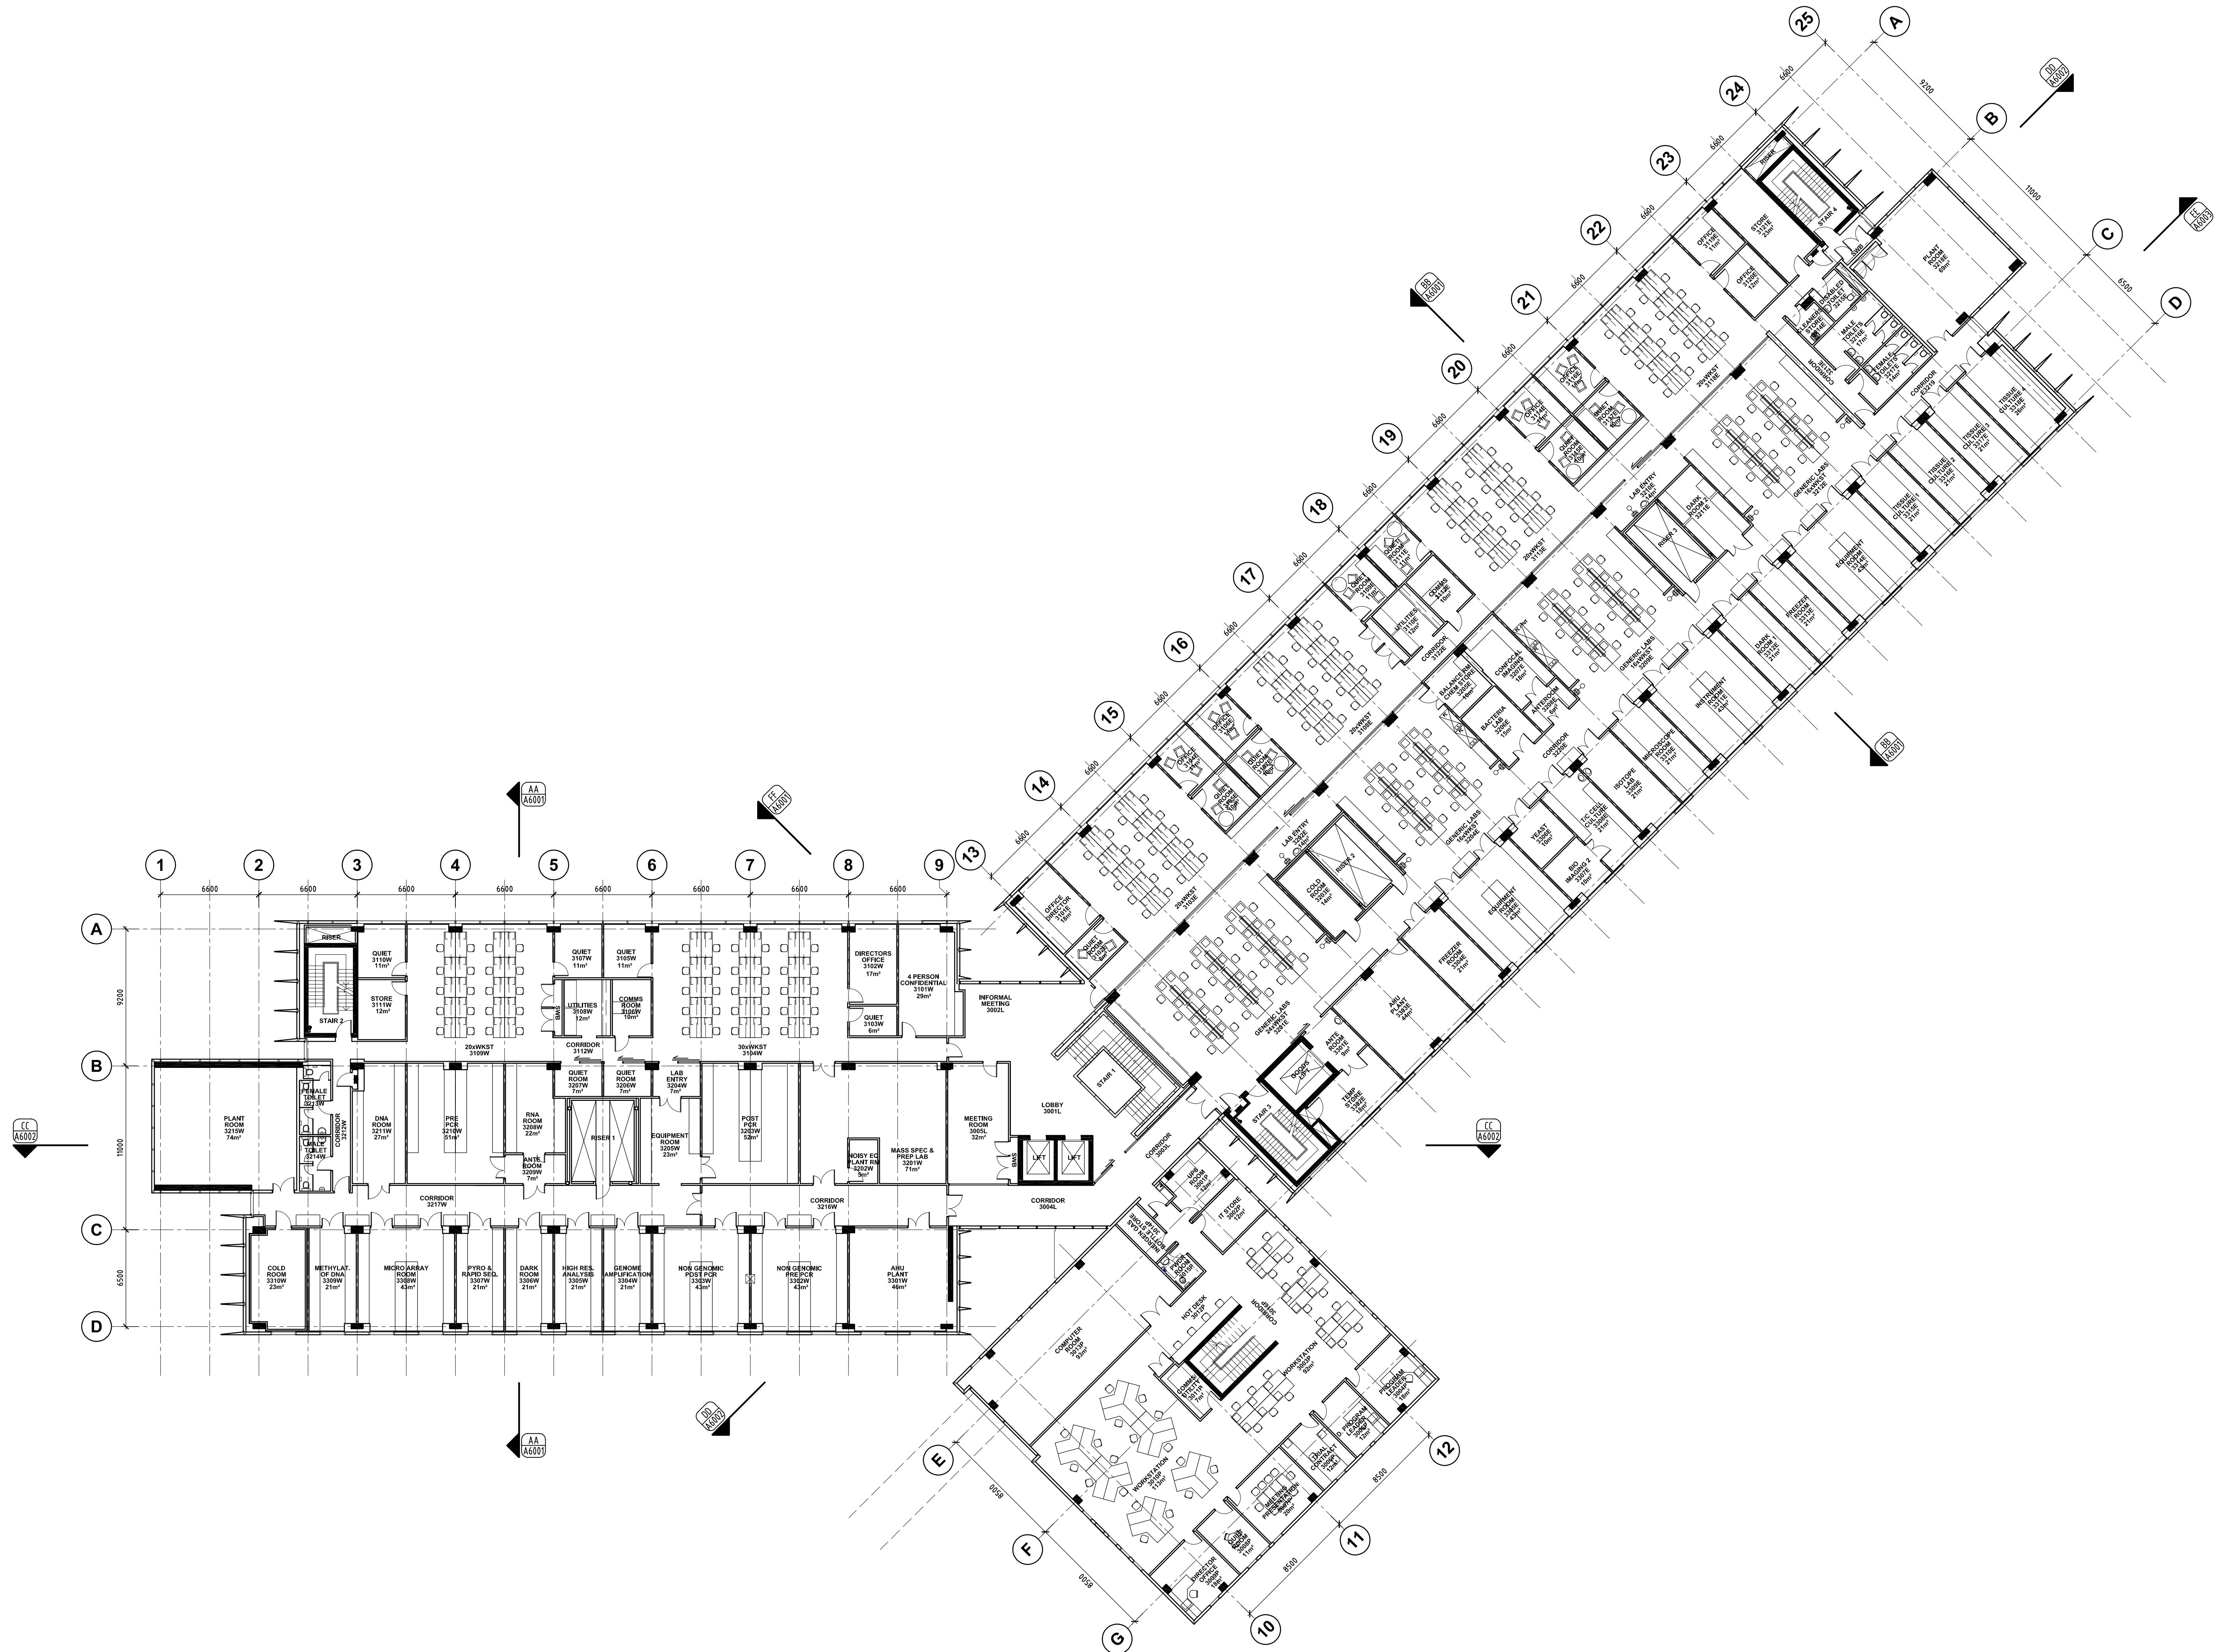

THIS DRAWING IS COPYRIGHT AND THE PROPERTY OF THE CONSULTANT AND MUST NOT BE RETAINED, COPIED OR USED WITHOUT THE PERMISSION OF THE AUTHOR. ALL DIMENSIONS MUST BE CHECKED ON SITE BEFORE COMMENCEMENT OF ANY WORK AND DISCREPANCIES IMMEDIATELY REPORTED TO THE CONSULTANT FOR INTERPRETATION. THIS DRAWING IS TO BE READ IN CONJUNCTION WITH THE OTHER DRAWINGS IN THIS SET AND WITH THE PROJECT SPECIFICATIONS. DO NOT SCALE FROM DRAWINGS. REFER TO GIVEN DIMENSIONS. VARIATIONS TO WORK SHOWN MUST BE CLAIMED AND APPROVED IN WRITING BEFORE PROCEEDING.

2	03 JUL 09	DRAFT TOWN PLANNING ISSUE	GJR	JS
1	30 JUN 09	FOR CLIENT INFORMATION	GJR	JS
REV	DATE	DESCRIPTION	BY	APP

DRAWN	DESIGNED	CHECKED
		SMS

KEY PLAN



CONSULTANTS

Architecture
Engineering
Planning
Project Management
S2F Pty. Ltd.
ACN 105 430 388
Level 1 Building
21-31 Colson Street
PO Box 89
Brimbank 3201 Victoria
T +61 3 9456 4800
F +61 3 9456 4800
E msh@s2f.com.au

CLIENT

HUNTER MEDICAL RESEARCH
INSTITUTE

PROJECT


HUNTER MEDICAL RESEARCH
INSTITUTE

JOHN HUNTER HOSPITAL
RANKIN PARK CAMPUS
NEWCASTLE NSW

ARCHITECTURAL

DRAWING TITLE
OVERVIEW PLAN
LEVEL 3

PATH NAME	S:\HUNTER MEDICAL RESEARCH\14758PT031-02	REVISION
DRAWING No.	T0131	FILED 4750
SCALE @ B1	1:200	DATE 03 JUL 09
		2

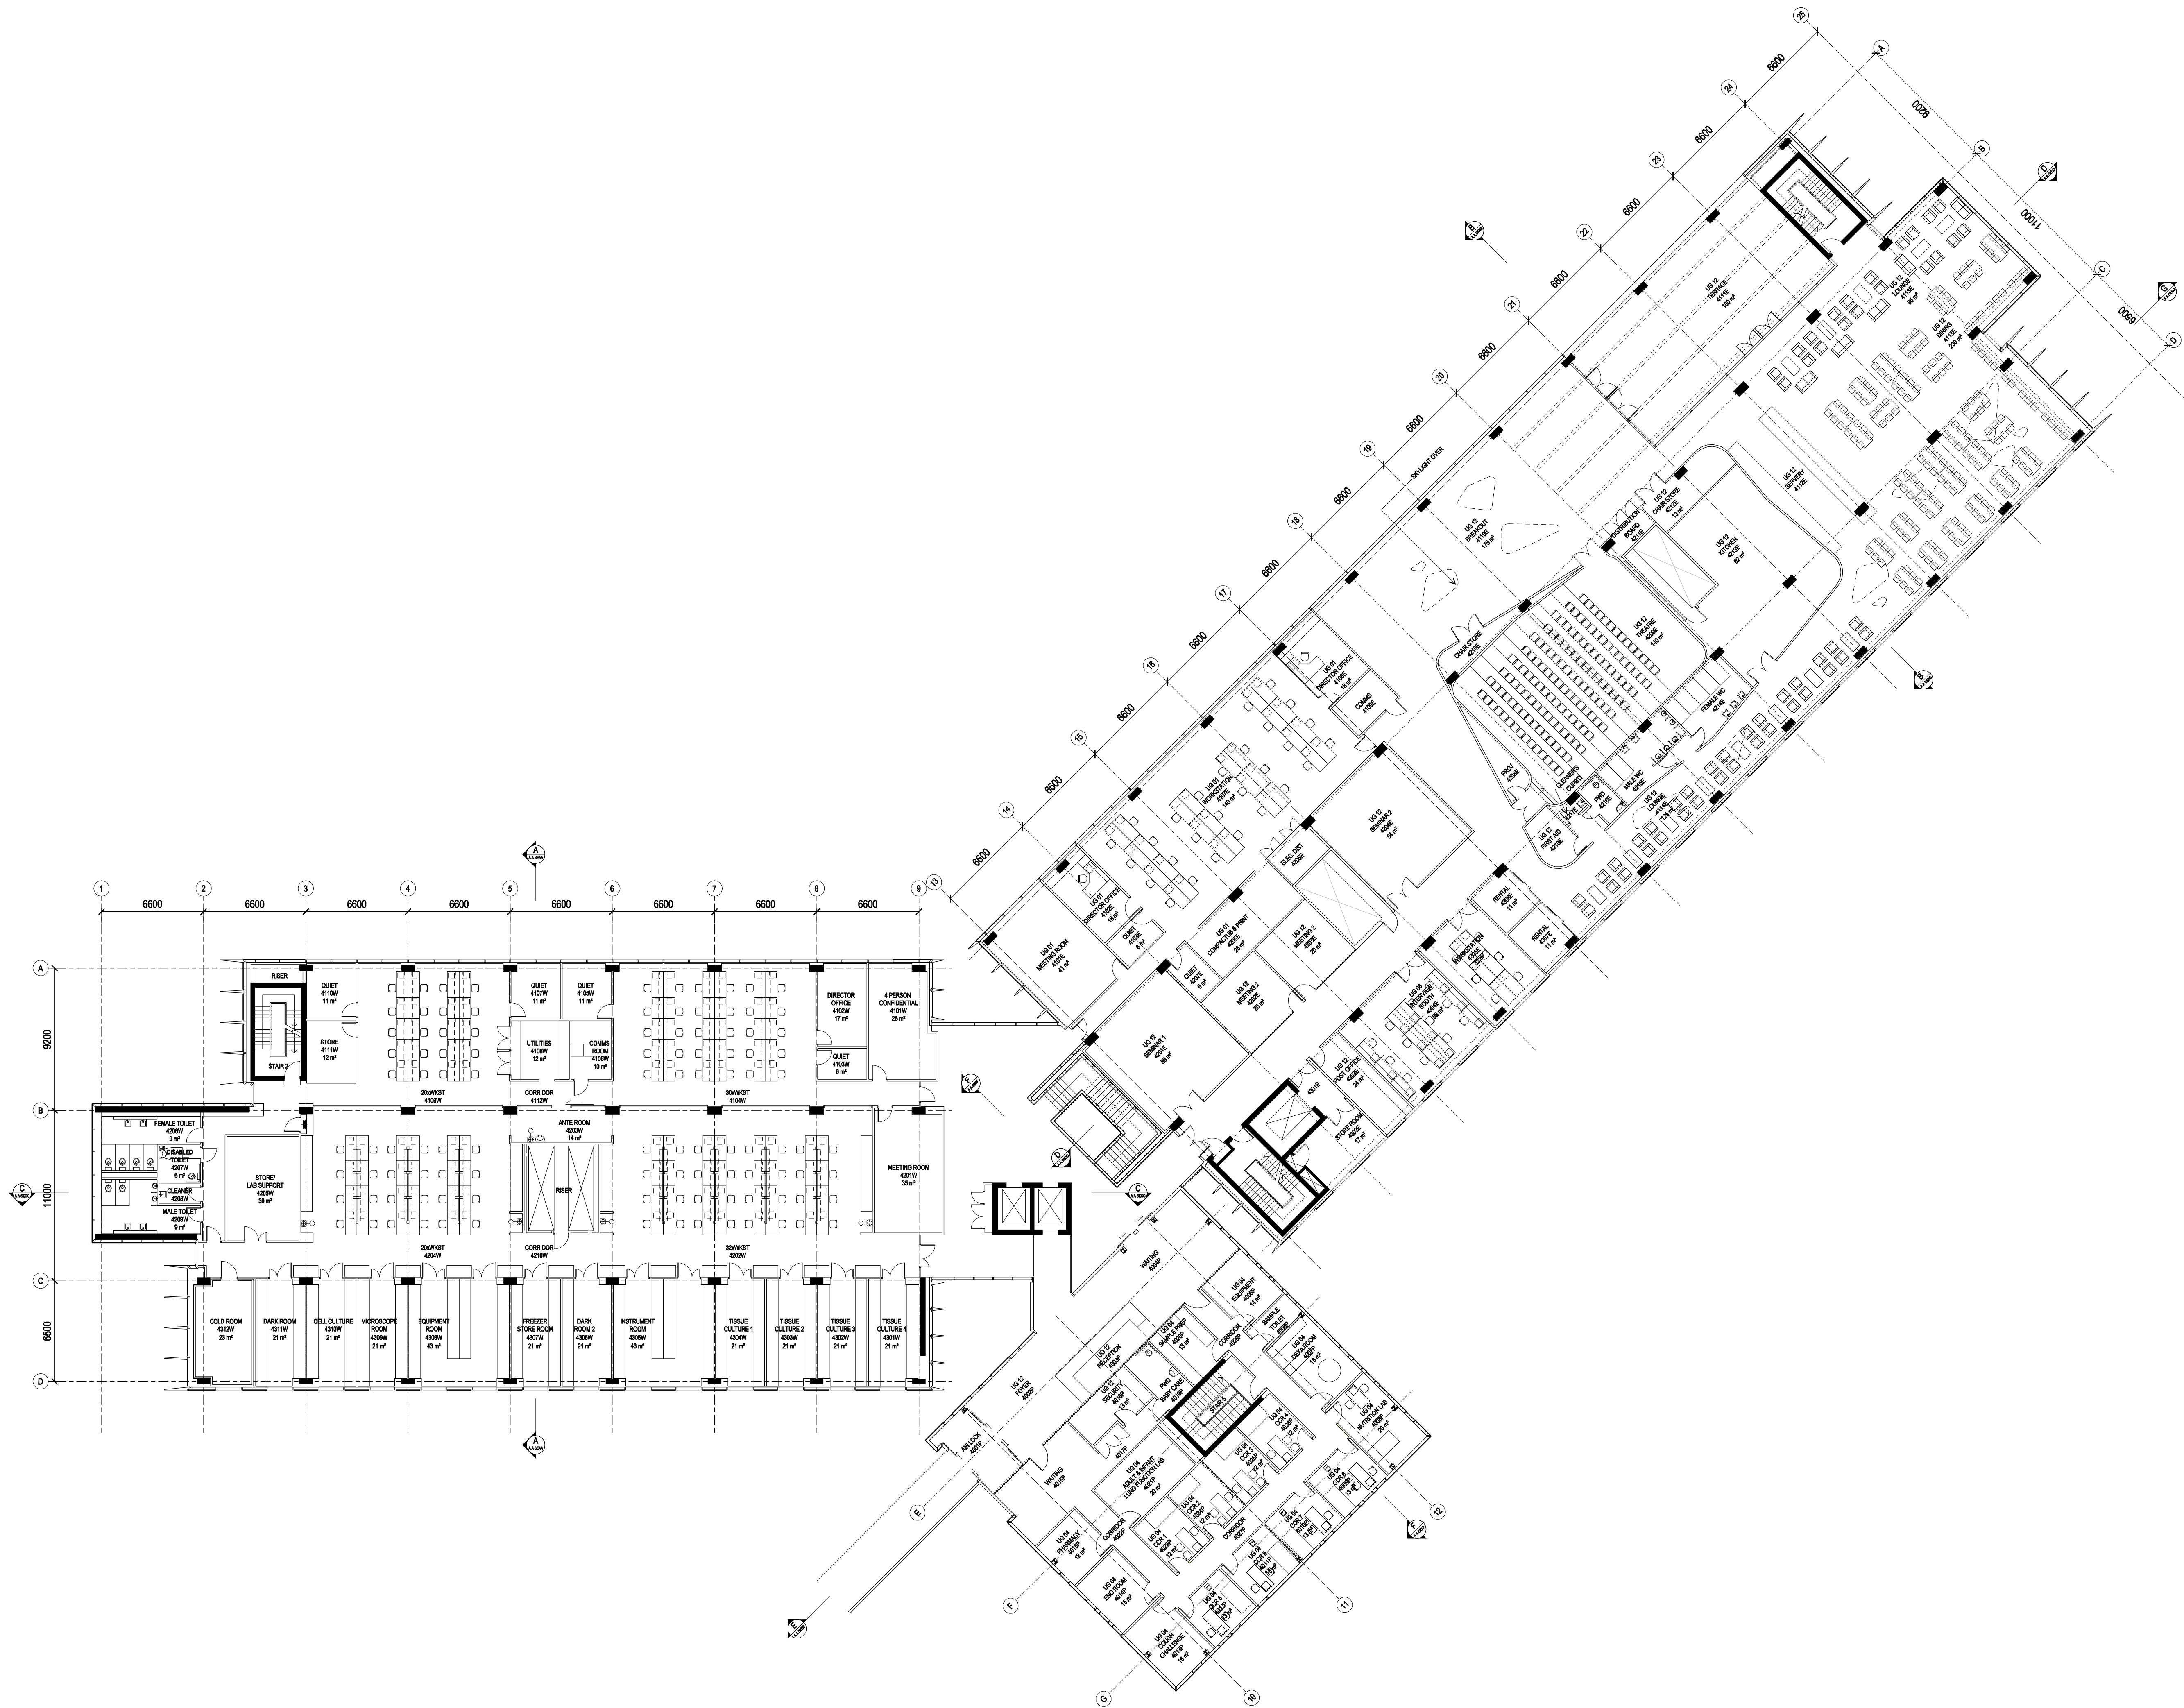

PRELIMINARY

THIS DRAWING IS COPYRIGHT AND THE PROPERTY OF THE CONSULTANT AND MUST NOT BE RETAINED, COPIED OR USED WITHOUT THE PERMISSION OF THE AUTHOR. ALL DIMENSIONS MUST BE CHECKED ON SITE BEFORE COMMENCEMENT OF ANY WORK AND DISCREPANCIES IMMEDIATELY REPORTED TO THE CONSULTANT FOR INTERPRETATION. THIS DRAWING IS TO BE READ IN CONJUNCTION WITH THE OTHER DRAWINGS IN THIS SET AND WITH THE PROJECT SPECIFICATIONS. DO NOT SCALE FROM DRAWINGS. REFER TO GIVEN DIMENSIONS. VARIATIONS TO WORK SHOWN MUST BE CLAIMED AND APPROVED IN WRITING BEFORE PROCEEDING.

REV	DATE	DESCRIPTION	BY	APP
2	02.07.08	ISSUED FOR INFORMATION	SG	WP
1	25.06.08	ISSUED FOR INFORMATION	SG	WP

DRAWN	DESIGNED	CHECKED
SG		DM

KEY PLAN

CONSULTANTS

Architecture
Engineering
Planning
Project Management
S2F Pty Ltd
ACN 085 430 388
Level 1 Building
21-31 Goodwood Street
PO Box 89
Brimbank 3121 Victoria
T +61 3 9458 4800
F +61 3 9458 4880
E melb@s2f.com.au

Denton Corker Marshall
architecture and urban design

CLIENT

HUNTER MEDICAL RESEARCH
INSTITUTE


PROJECT

HUNTER MEDICAL RESEARCH
INSTITUTE

JOHN HUNTER HOSPITAL
RANKIN PARK CAMPUS
NEWCASTLE NSW

Drawing Title
OVERVIEW PLAN
LEVEL 04

PATH NAME	FILED	REVISION
A_A_PL04	T347	2
DRAWING No: T0141	DATE: 2/07/2009	
SCALE: 1:200		

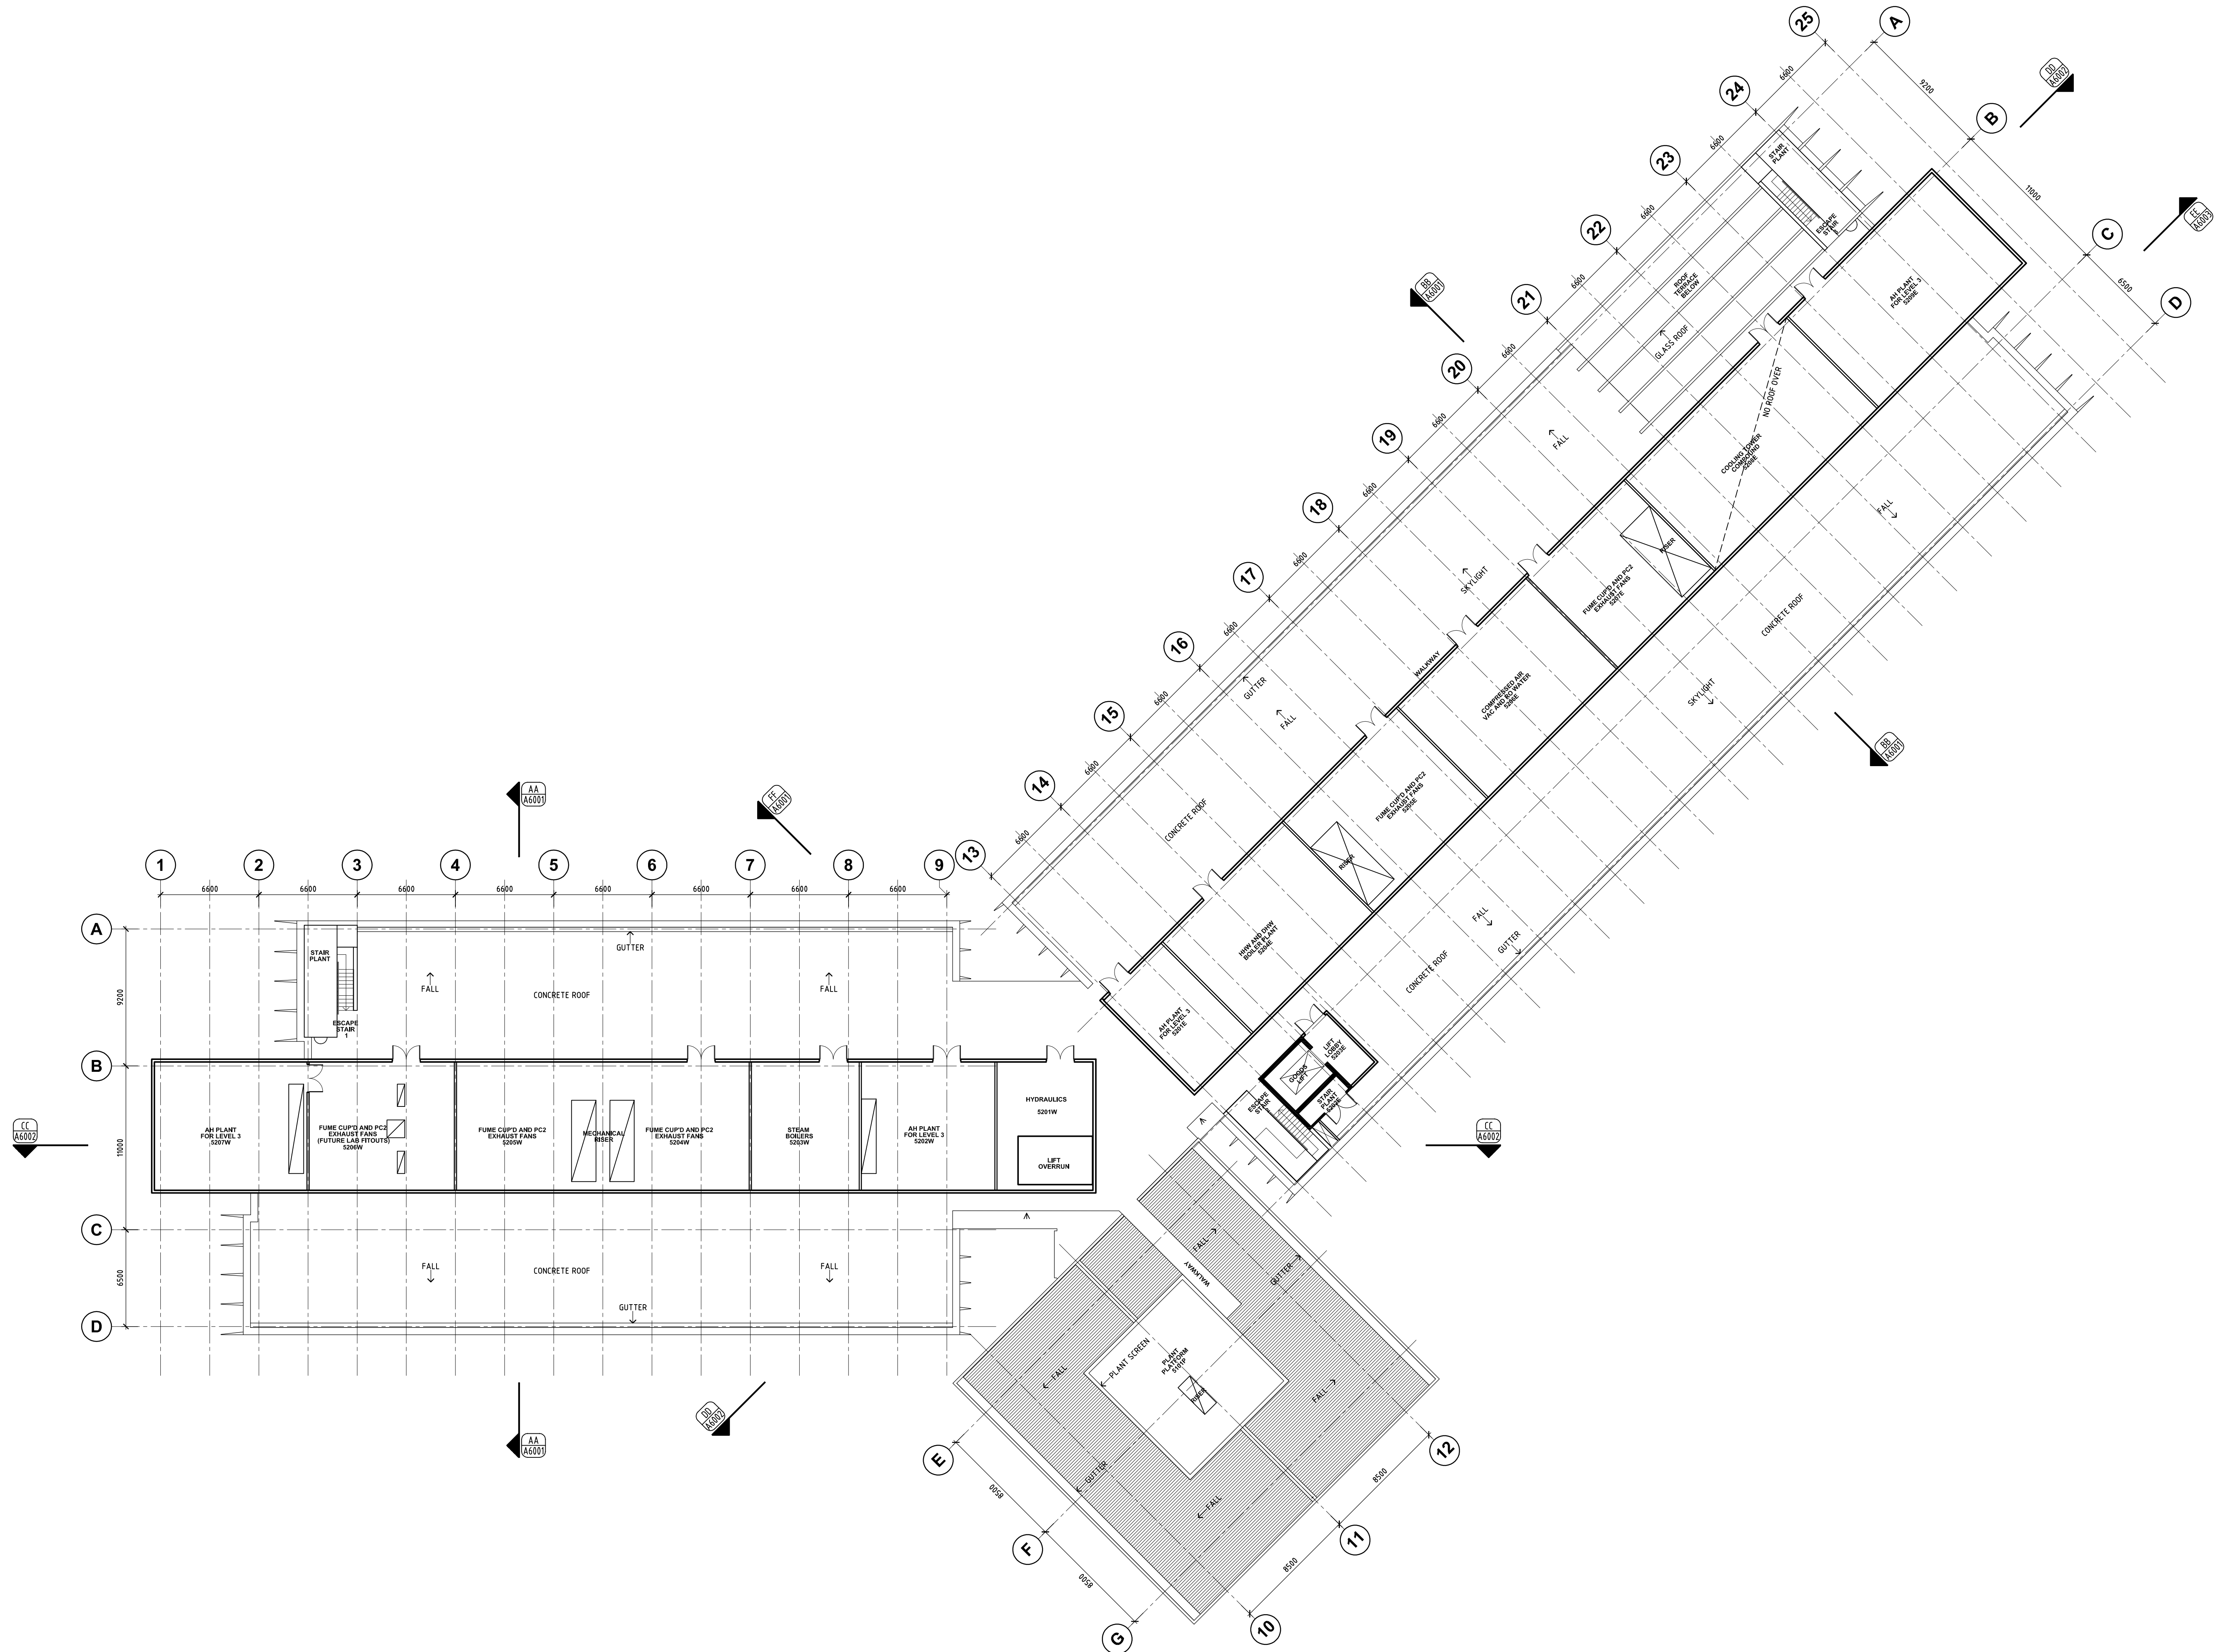

THIS DRAWING IS COPYRIGHT AND THE PROPERTY OF THE CONSULTANT AND MUST NOT BE RETAINED, COPIED OR USED WITHOUT THE PERMISSION OF THE AUTHOR. ALL DIMENSIONS MUST BE CHECKED ON SITE BEFORE COMMENCEMENT OF ANY WORK AND DISCREPANCIES IMMEDIATELY REPORTED TO THE CONSULTANT FOR INTERPRETATION. THIS DRAWING IS TO BE READ IN CONJUNCTION WITH THE OTHER DRAWINGS IN THIS SET AND WITH THE PROJECT SPECIFICATIONS. DO NOT SCALE FROM DRAWINGS. REFER TO GIVEN DIMENSIONS. VARIATIONS TO WORK SHOWN MUST BE CLAIMED AND APPROVED IN WRITING BEFORE PROCEEDING.

2	03 JUL 09	DRAFT TOWN PLANNING ISSUE	GJR	JS
1	30 JUN 09	FOR CLIENT INFORMATION	GJR	JS
REV	DATE	DESCRIPTION	BY	APP

DRAWN	DESIGNED	CHECKED
		SMS

KEY PLAN



CONSULTANTS

Architecture
Engineering
Planning
Project Management
S2F Pty. Ltd.
ACN 105 430 388
Level 1 Building
21-31 Goodwood Street
PO Box 89
Brimbank 3121 Victoria
T +61 3 9456 4800
F +61 3 9456 4800
E msh@s2f.com.au

CLIENT

HUNTER MEDICAL RESEARCH
INSTITUTE



PROJECT

HUNTER MEDICAL RESEARCH
INSTITUTE

JOHN HUNTER HOSPITAL
RANKIN PARK CAMPUS
NEWCASTLE NSW


ARCHITECTURAL

DRAWING TITLE

OVERVIEW PLAN
ROOF PLANT LEVEL

PATH NAME	S:\HUNTER MEDICAL RESEARCH\14750PT0101-02	REVISION
DRAWING No.	T0151	FILED 4750
SCALE @ B1	1:200	DATE 03 JUL 09
		2

PL OVERVIEW - ROOF PLAN
1:200

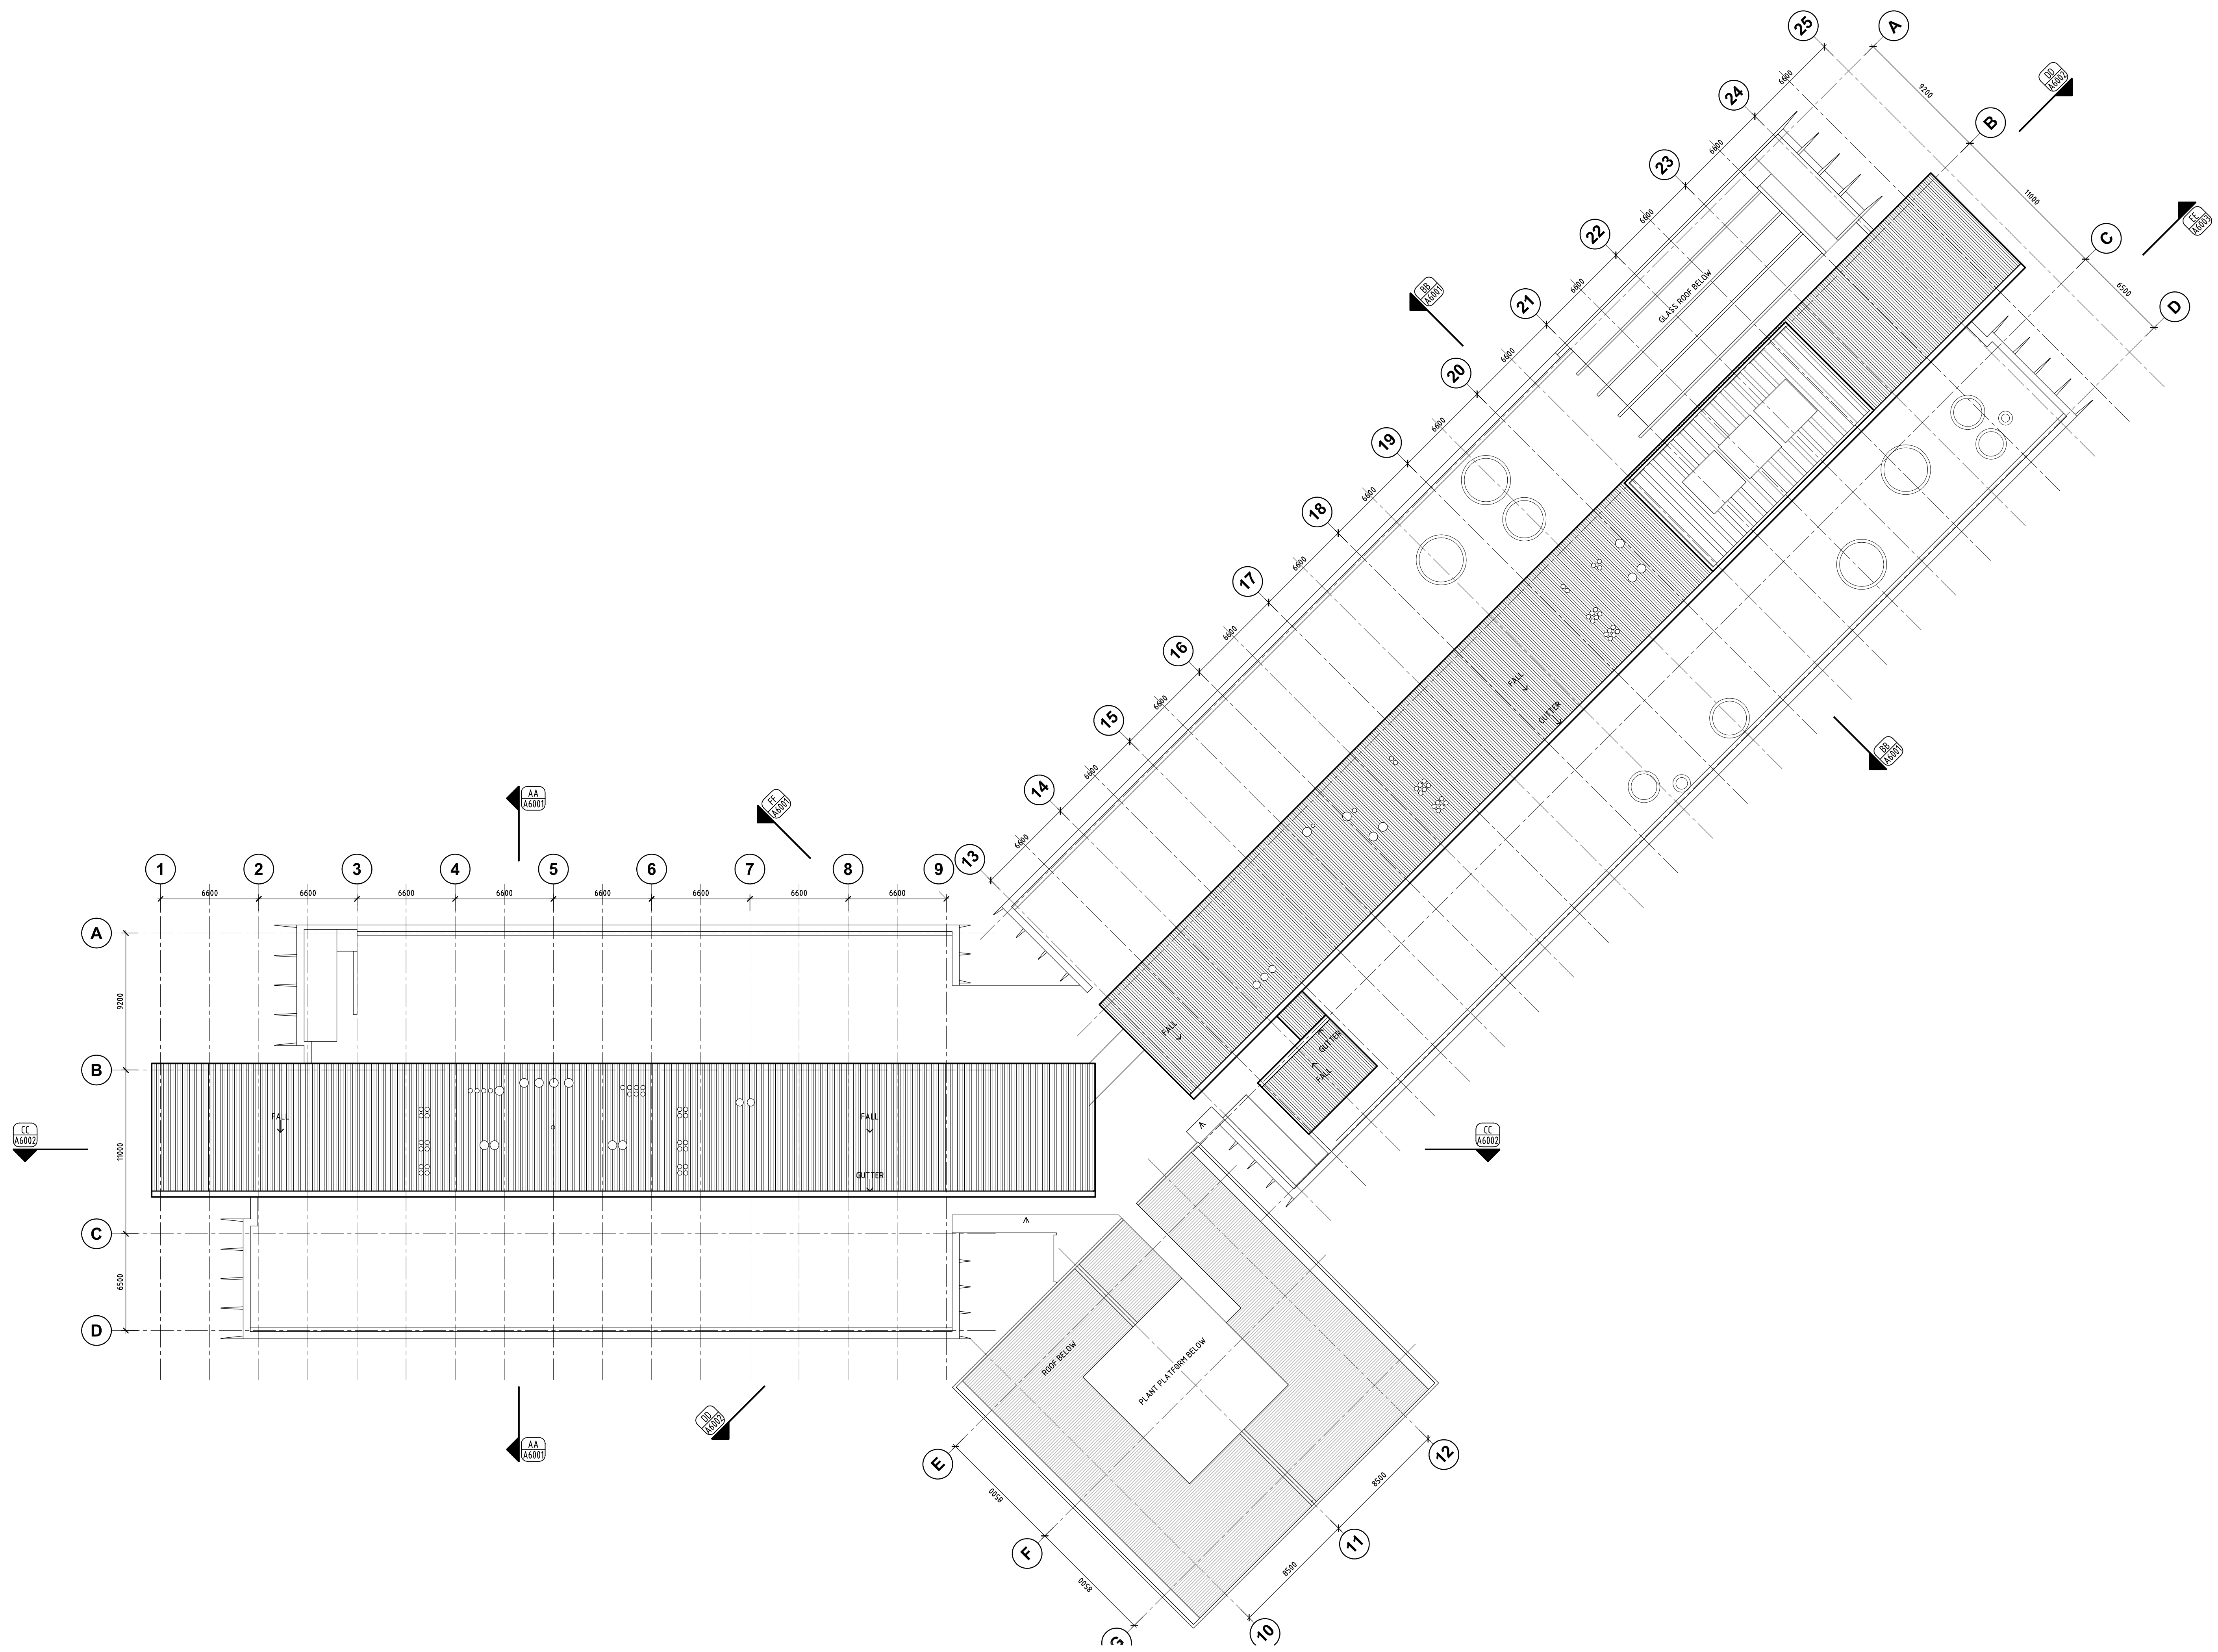


PRELIMINARY ONLY
NOT TO BE USED FOR CONSTRUCTION PURPOSES

THIS DRAWING IS COPYRIGHT AND THE PROPERTY OF THE CONSULTANT AND MUST NOT BE RETAINED, COPIED OR USED WITHOUT THE PERMISSION OF THE AUTHOR.
ALL DIMENSIONS MUST BE CHECKED ON SITE BEFORE COMMENCEMENT OF ANY WORK AND DISCREPANCIES IMMEDIATELY REPORTED TO THE CONSULTANT FOR INTERPRETATION.
THIS DRAWING IS TO BE READ IN CONJUNCTION WITH THE OTHER DRAWINGS IN THIS SET AND WITH THE PROJECT SPECIFICATIONS. DO NOT SCALE FROM DRAWINGS. REFER TO GIVEN DIMENSIONS.
VARIATIONS TO WORK SHOWN MUST BE CLAIMED AND APPROVED IN WRITING BEFORE PROCEEDING.

2	03 JUL 09	DRAFT TOWN PLANNING ISSUE	GJR	JS
1	30 JUN 09	FOR CLIENT INFORMATION	GJR	JS
REV	DATE	DESCRIPTION	BY	APP

DRAWN	DESIGNED	CHECKED
		SMS

KEY PLAN

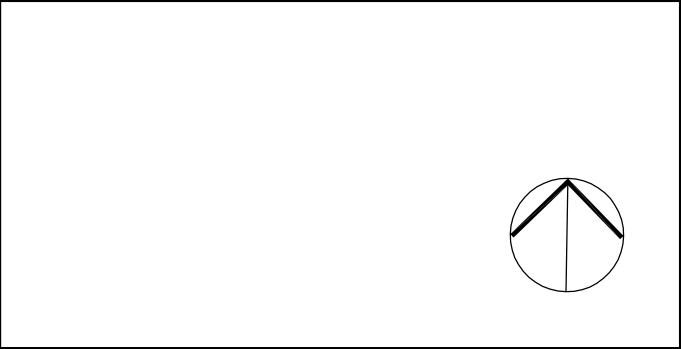

CONSULTANTS

Architecture
Engineering
Planning
Project Management

S2F Pty. Ltd.
ACN 105 430 388
Level 1 Building
21-31 Colson Street
PO Box 89
Brimbank 3211 Victoria
T +61 3 9456 4800
F +61 3 9456 4800
E melb@s2f.com.au

Design Center Marshall
architects and interior design

CLIENT

HUNTER MEDICAL RESEARCH
INSTITUTE

PROJECT


HUNTER MEDICAL RESEARCH
INSTITUTE

JOHN HUNTER HOSPITAL
RANKIN PARK CAMPUS
NEWCASTLE NSW

ARCHITECTURAL

DRAWING TITLE
OVERVIEW PLAN
ROOF LEVEL

PATH NAME	S:\HUNTER MEDICAL RESEARCH\14750PT6161-02	REVISION
DRAWING No.	T0161	FILED 4750
SCALE @ B1	1:200	DATE 03 JUL 09
		2

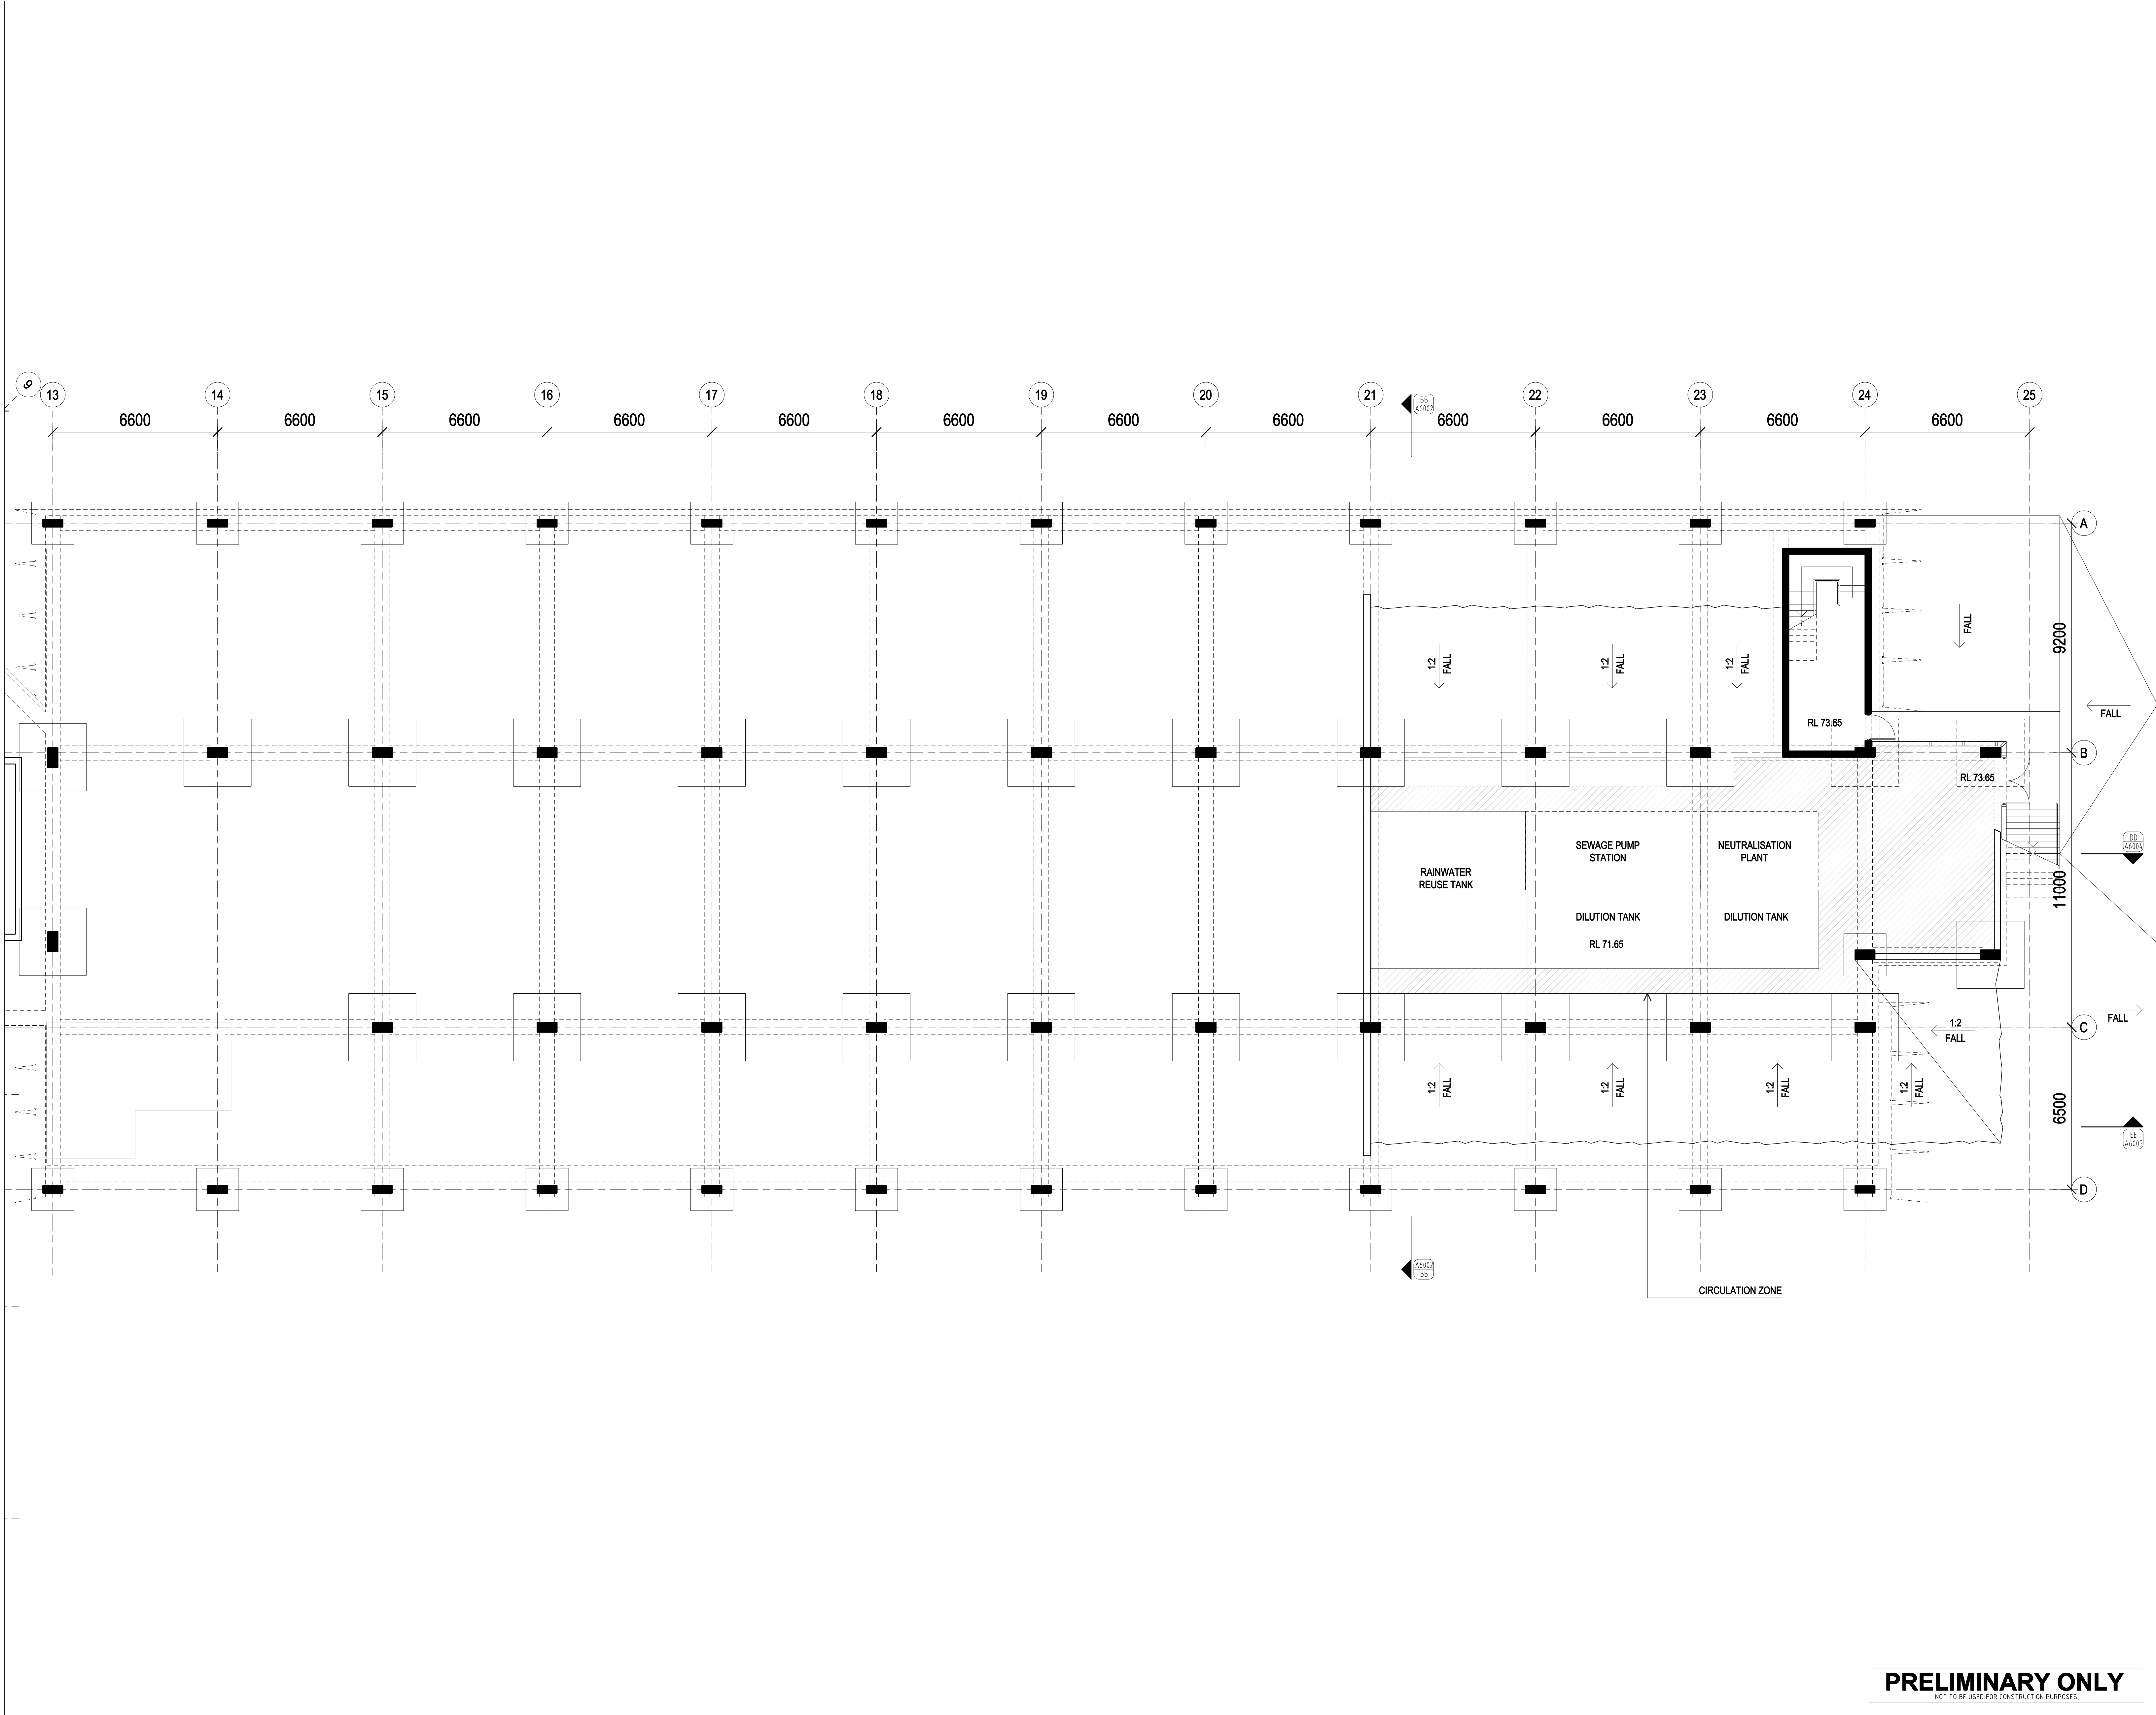

THIS DRAWING IS COPYRIGHT AND THE PROPERTY OF THE CONSULTANT AND MUST NOT BE RETAINED, COPIED OR USED WITHOUT THE PERMISSION OF THE AUTHOR. ALL DIMENSIONS MUST BE CHECKED ON SITE BEFORE COMMENCEMENT OF ANY WORK AND DISCREPANCIES IMMEDIATELY REPORTED TO THE CONSULTANT FOR INTERPRETATION. THIS DRAWING IS TO BE READ IN CONJUNCTION WITH THE OTHER DRAWINGS IN THIS SET AND WITH THE PROJECT SPECIFICATIONS. DO NOT SCALE FROM DRAWINGS, REFER TO GIVEN DIMENSIONS. VARIATIONS TO WORK SHOWN MUST BE CLAIMED AND APPROVED IN WRITING BEFORE PROCEEDING.

FOR ACCESS TO JACKING POINTS
REFER TO STRUCTURAL ENGINEER'S
DOCUMENTATION

REV	DATE	DESCRIPTION	BY	APP
1	08/07/09	ISSUE FOR INFORMATION	MP	WP

DRAWN	DESIGNED	CHECKED
MP		DM

KEY PLAN



CONSULTANTS

Architecture
Engineering
Planning
Project Management
S2F Pty Ltd
ACN 085 430 388
Level 1, Building 1
21-31 Goodwood Street
PO Box 99
Richmond 3121 Victoria
T +61 3 9468 4800
F +61 3 9468 4899
E melb@s2f.com.au

Denton Corker Marshall
architecture and urban design

QUANTITY SURVEYOR

DAVIS LANGDON
Level 5
100 Pacific Highway
North Sydney NSW 2060
Tel 02 9559 8822
Fax 02 9559 8848

Davis Langdon

PROJECT DIRECTOR & PROJECT MANAGER

APP CORPORATION PTY LIMITED
L4, 8 Newcomen St
Newcastle NSW 2300
Tel 02 4928 7000

APP

CLIENT

HUNTER MEDICAL RESEARCH INSTITUTE



PROJECT

HUNTER MEDICAL RESEARCH INSTITUTE

JOHN HUNTER HOSPITAL
RANKIN PARK CAMPUS
NEWCASTLE NSW

DRAWING TITLE EAST WING REFERENCE PLAN SUB-FLOOR

PATH NAME	FILED	REVISION
EW_A_PL00	7347	1
DRAWING No	DATE	
1:100	29/07/2009	

PRELIMINARY ONLY
NOT TO BE USED FOR CONSTRUCTION PURPOSES