

THIS DRAWING IS COPYRIGHT AND THE PROPERTY OF THE CONSULTANT AND MUST NOT BE REPRODUCED, COPIED OR USED WITHOUT THE PERMISSION OF THE AUTHOR. ALL DIMENSIONS MUST BE CHECKED ON SITE BEFORE COMMENCEMENT OF ANY WORK AND DISCREPANCIES IMMEDIATELY REPORTED TO THE CONSULTANT FOR INTERPRETATION.

THIS DRAWING IS TO BE READ IN CONJUNCTION WITH THE OTHER DRAWINGS IN THIS SET AND WITH THE PROJECT SPECIFICATIONS. DO NOT SCALE FROM DRAWINGS. REFER TO GIVEN DIMENSIONS.

VARIATIONS TO WORK SHOWN MUST BE CLAIMED AND APPROVED IN WRITING BEFORE PROCEEDING.

MATERIAL CODE

- GL - 01

VISION GLAZING
- GL - 02

SPANDREL GLAZING
- GL - 03

DOUBLE GLASS ASSEMBLY
- AL - 01

ALUMINIUM COMPOSITE PANEL
- AL - 02

PERFORATED SOLID ALUMINIUM PANEL
- AL - 03

PERFORATED ALUMINIUM PROFILE
- AL - 04

ROLLER SHUTTER
- RC - 01

REINFORCED FAIR FACED CONCRETE (PIGMENTED)
- CR - 01

CEMENT RENDER (PIGMENTED) OVER BLOCK WORK
- SS - 01

STAINLESS STEEL

1	25.06.09	ISSUED FOR INFORMATION	SY	WP
REV	DATE	DESCRIPTION	BY	APP

DRAWN	DESIGNED	CHECKED
		DM

KEY PLAN



CONSULTANTS

Architecture
Engineering
Planning
Project Management

S2F Pty. Ltd.
ACN 066 420 388
Level 15 Building 1
21-31 Goodwood Street
PO Box 89
Richmond 3121 Victoria
T +61 3 9456 4800
F +61 3 9456 4899
E meba@s2f.com.au

CLIENT

HUNTER MEDICAL RESEARCH INSTITUTE

PROJECT

HUNTER MEDICAL RESEARCH INSTITUTE

JOHN HUNTER HOSPITAL
RANKIN PARK CAMPUS
NEWCASTLE NSW

DRAWING TITLE POD			
WEST ELEVATION			
PATH NAME	PD_A_ELWW	FILED	7347
DRAWING NO	T5034	DATE	25/06/2009
SCALE	1:100 @ B1		1


PRELIMINARY

THIS DRAWING IS COPYRIGHT AND THE PROPERTY OF THE CONSULTANT AND MUST NOT BE RETAINED, COPIED OR USED WITHOUT THE PERMISSION OF THE AUTHOR.

ALL DIMENSIONS MUST BE CHECKED ON SITE BEFORE COMMENCEMENT OF ANY WORK AND DISCREPANCIES IMMEDIATELY REPORTED TO THE CONSULTANT FOR INTERPRETATION.

THIS DRAWING IS TO BE READ IN CONJUNCTION WITH THE OTHER DRAWINGS IN THIS SET AND WITH THE PROJECT SPECIFICATIONS. DO NOT SCALE FROM DRAWINGS, REFER TO GIVEN DIMENSIONS.

VARIATIONS TO WORK SHOWN MUST BE CLAIMED AND APPROVED IN WRITING BEFORE PROCEEDING.

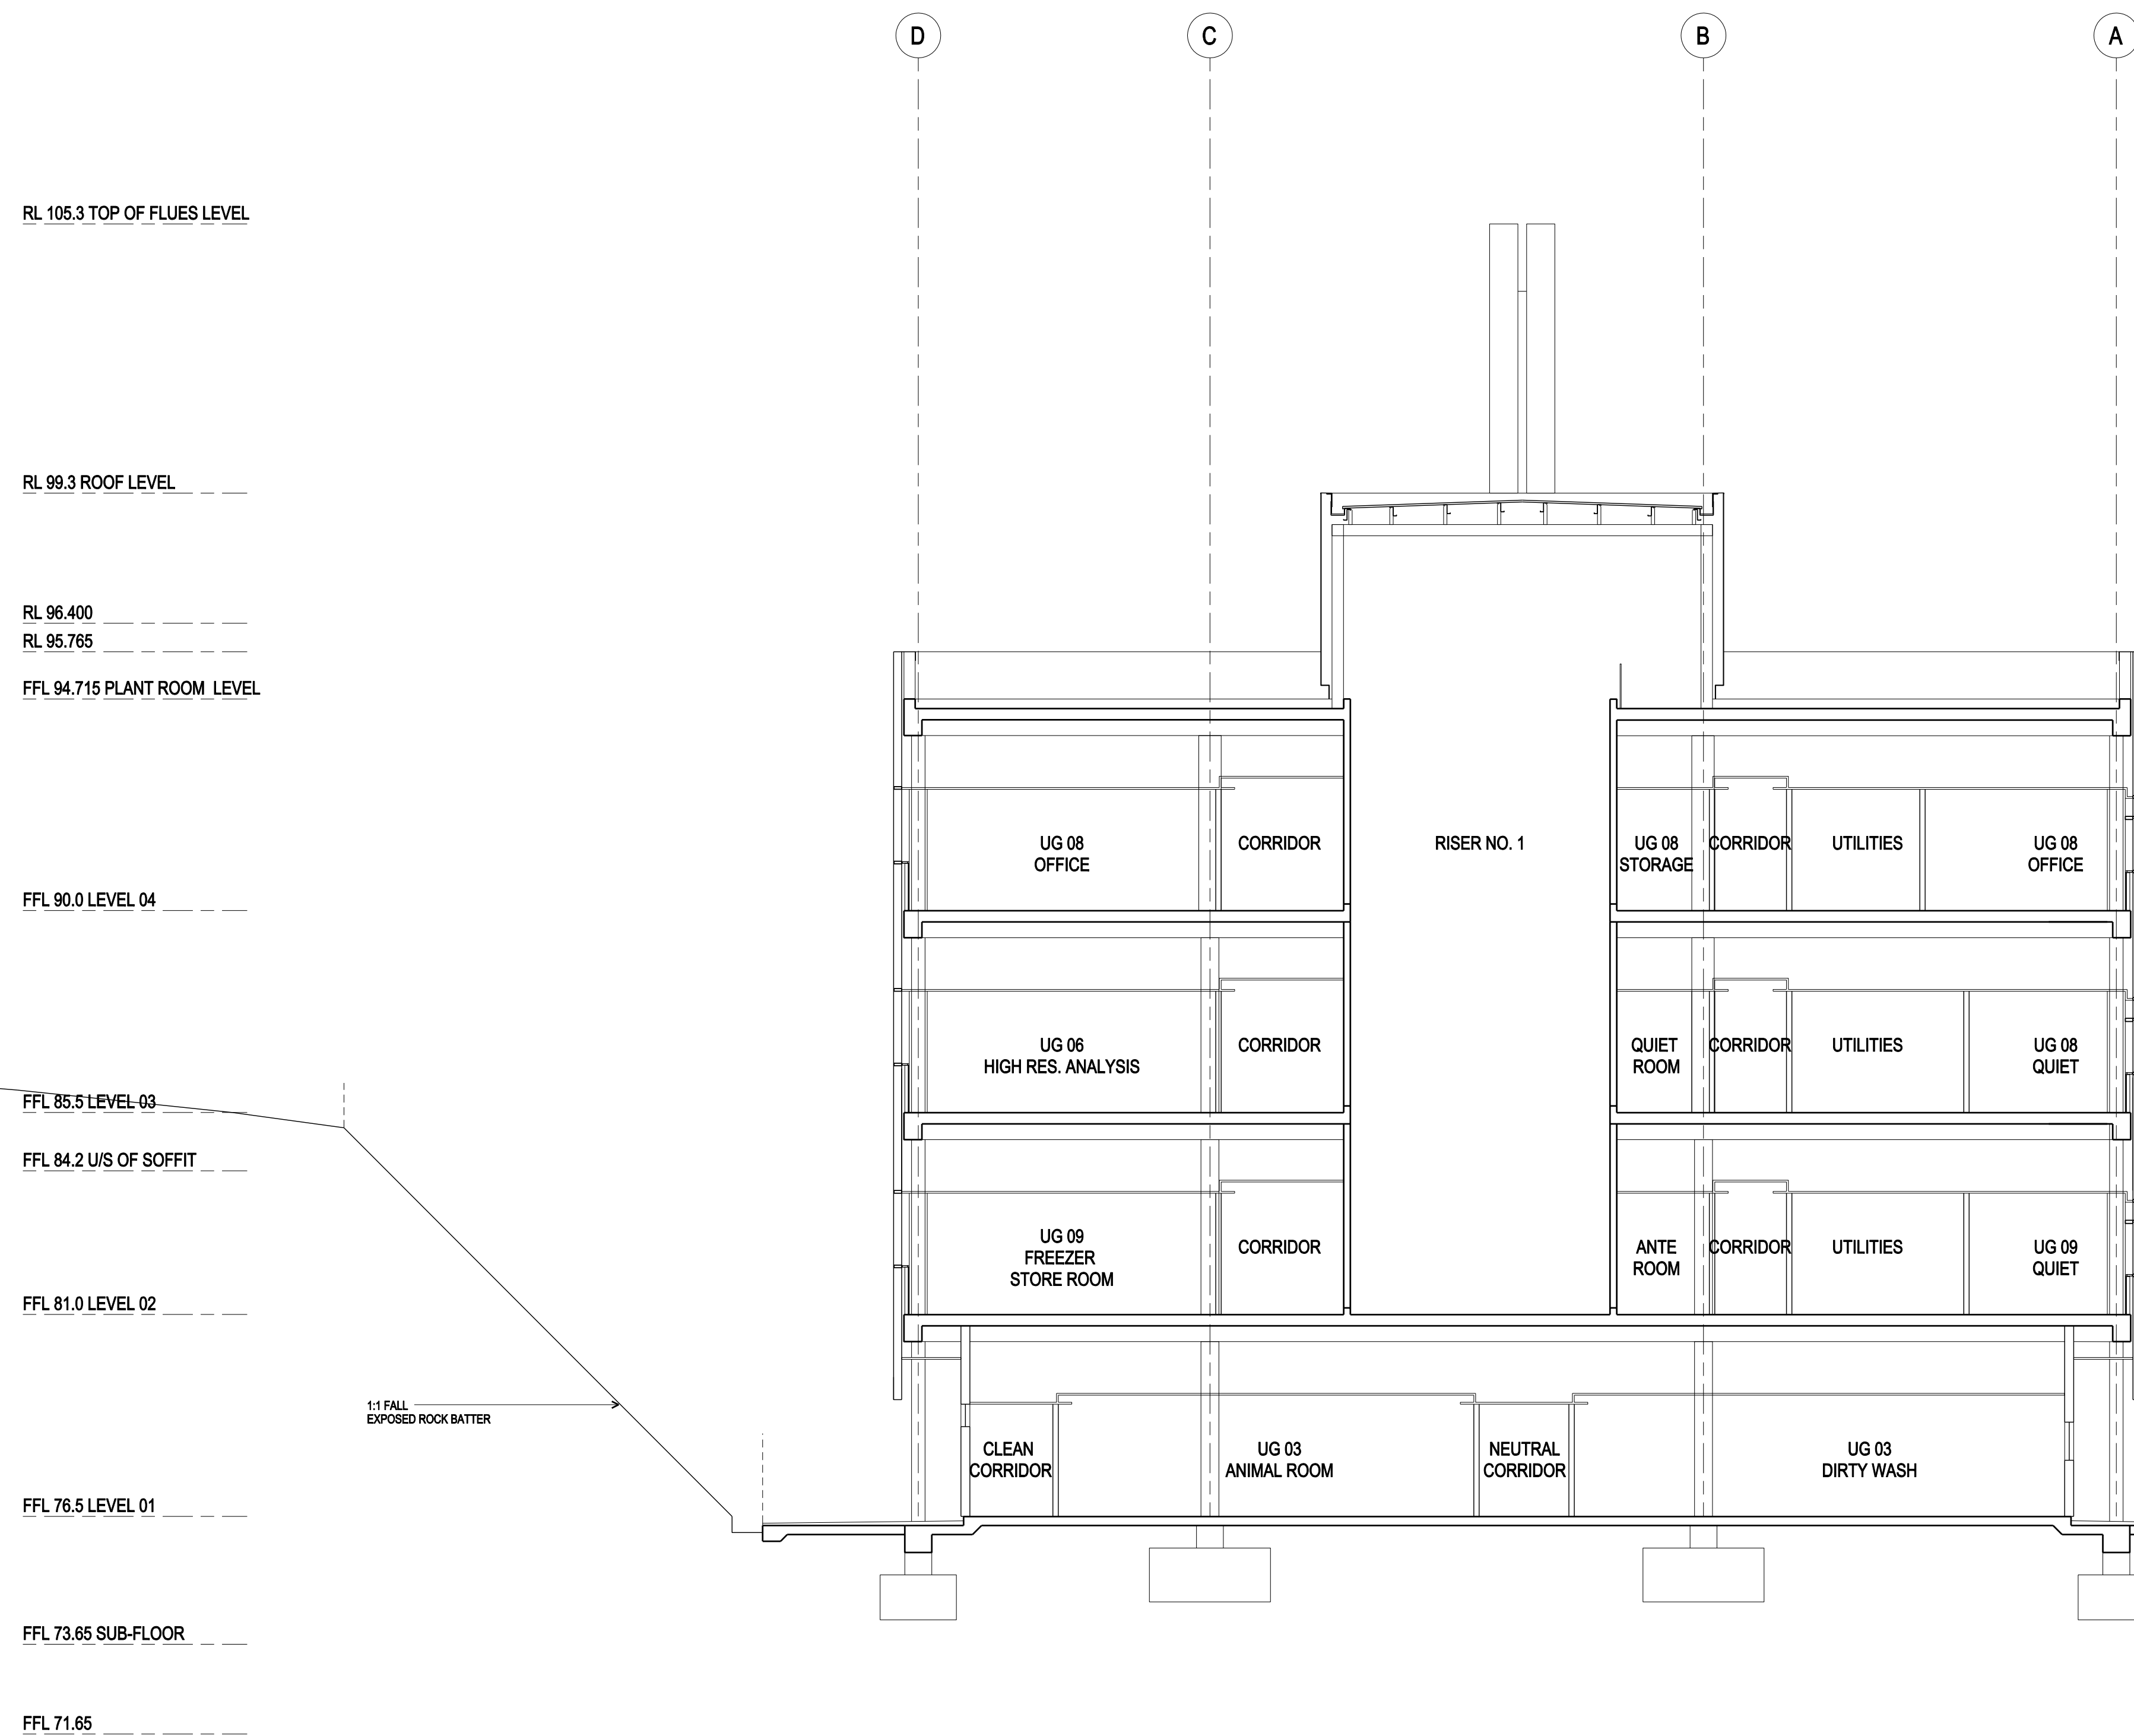

PRELIMINARY ONLY
FOR DA APPROVAL

DRAWING TITLE
**SECTION A
WEST WING**

**JOHN HUNTER HOSPITAL
RANKIN PARK CAMPUS
NEWCASTLE NSW**

PROJECT

**HUNTER MEDICAL RESEARCH
INSTITUTE**

**HUNTER MEDICAL RESEARCH
INSTITUTE**

**PROJECT DIRECTOR &
PROJECT MANAGER**

QUANTITY SURVEYOR

Architecture
Engineering
Planning
Project Management

S2F Pty Ltd
ACN 085 430 338
Level 1, Building 1
21-31 Goodwood Street
PO Box 69
Richmond 3121 Victoria
T +61 3 8496 4800
F +61 3 8496 4599
E mail@s2f.com.au

 **S2F**


Denton Corker Marshall
architecture and urban design

KEY PLAN

3	07.08.09	ISSUED FOR INFORMATION	MP	WP	
2	30.07.09	ISSUED FOR INFORMATION	MP	WP	
1	25.06.09	ISSUED FOR INFORMATION	SG	WP	
REV	DATE	DESCRIPTION	BY	APP	

DRAWN	DESIGNED	CHECKED
SG		DM


THIS DRAWING IS COPYRIGHT AND THE PROPERTY OF THE CONSULTANT AND MUST NOT BE RETAINED, COPIED OR USED WITHOUT THE PERMISSION OF THE AUTHOR. ALL DIMENSIONS MUST BE CHECKED ON SITE BEFORE COMMENCEMENT OF ANY WORK AND DISCREPANCIES IMMEDIATELY REPORTED TO THE CONSULTANT FOR INTERPRETATION. THIS DRAWING IS TO BE READ IN CONJUNCTION WITH THE OTHER DRAWINGS IN THIS SET AND WITH THE PROJECT SPECIFICATIONS. DO NOT SCALE FROM DRAWINGS, REFER TO GIVEN DIMENSIONS. VARIATIONS TO WORK SHOWN MUST BE CLAIMED AND APPROVED IN WRITING BEFORE PROCEEDING.

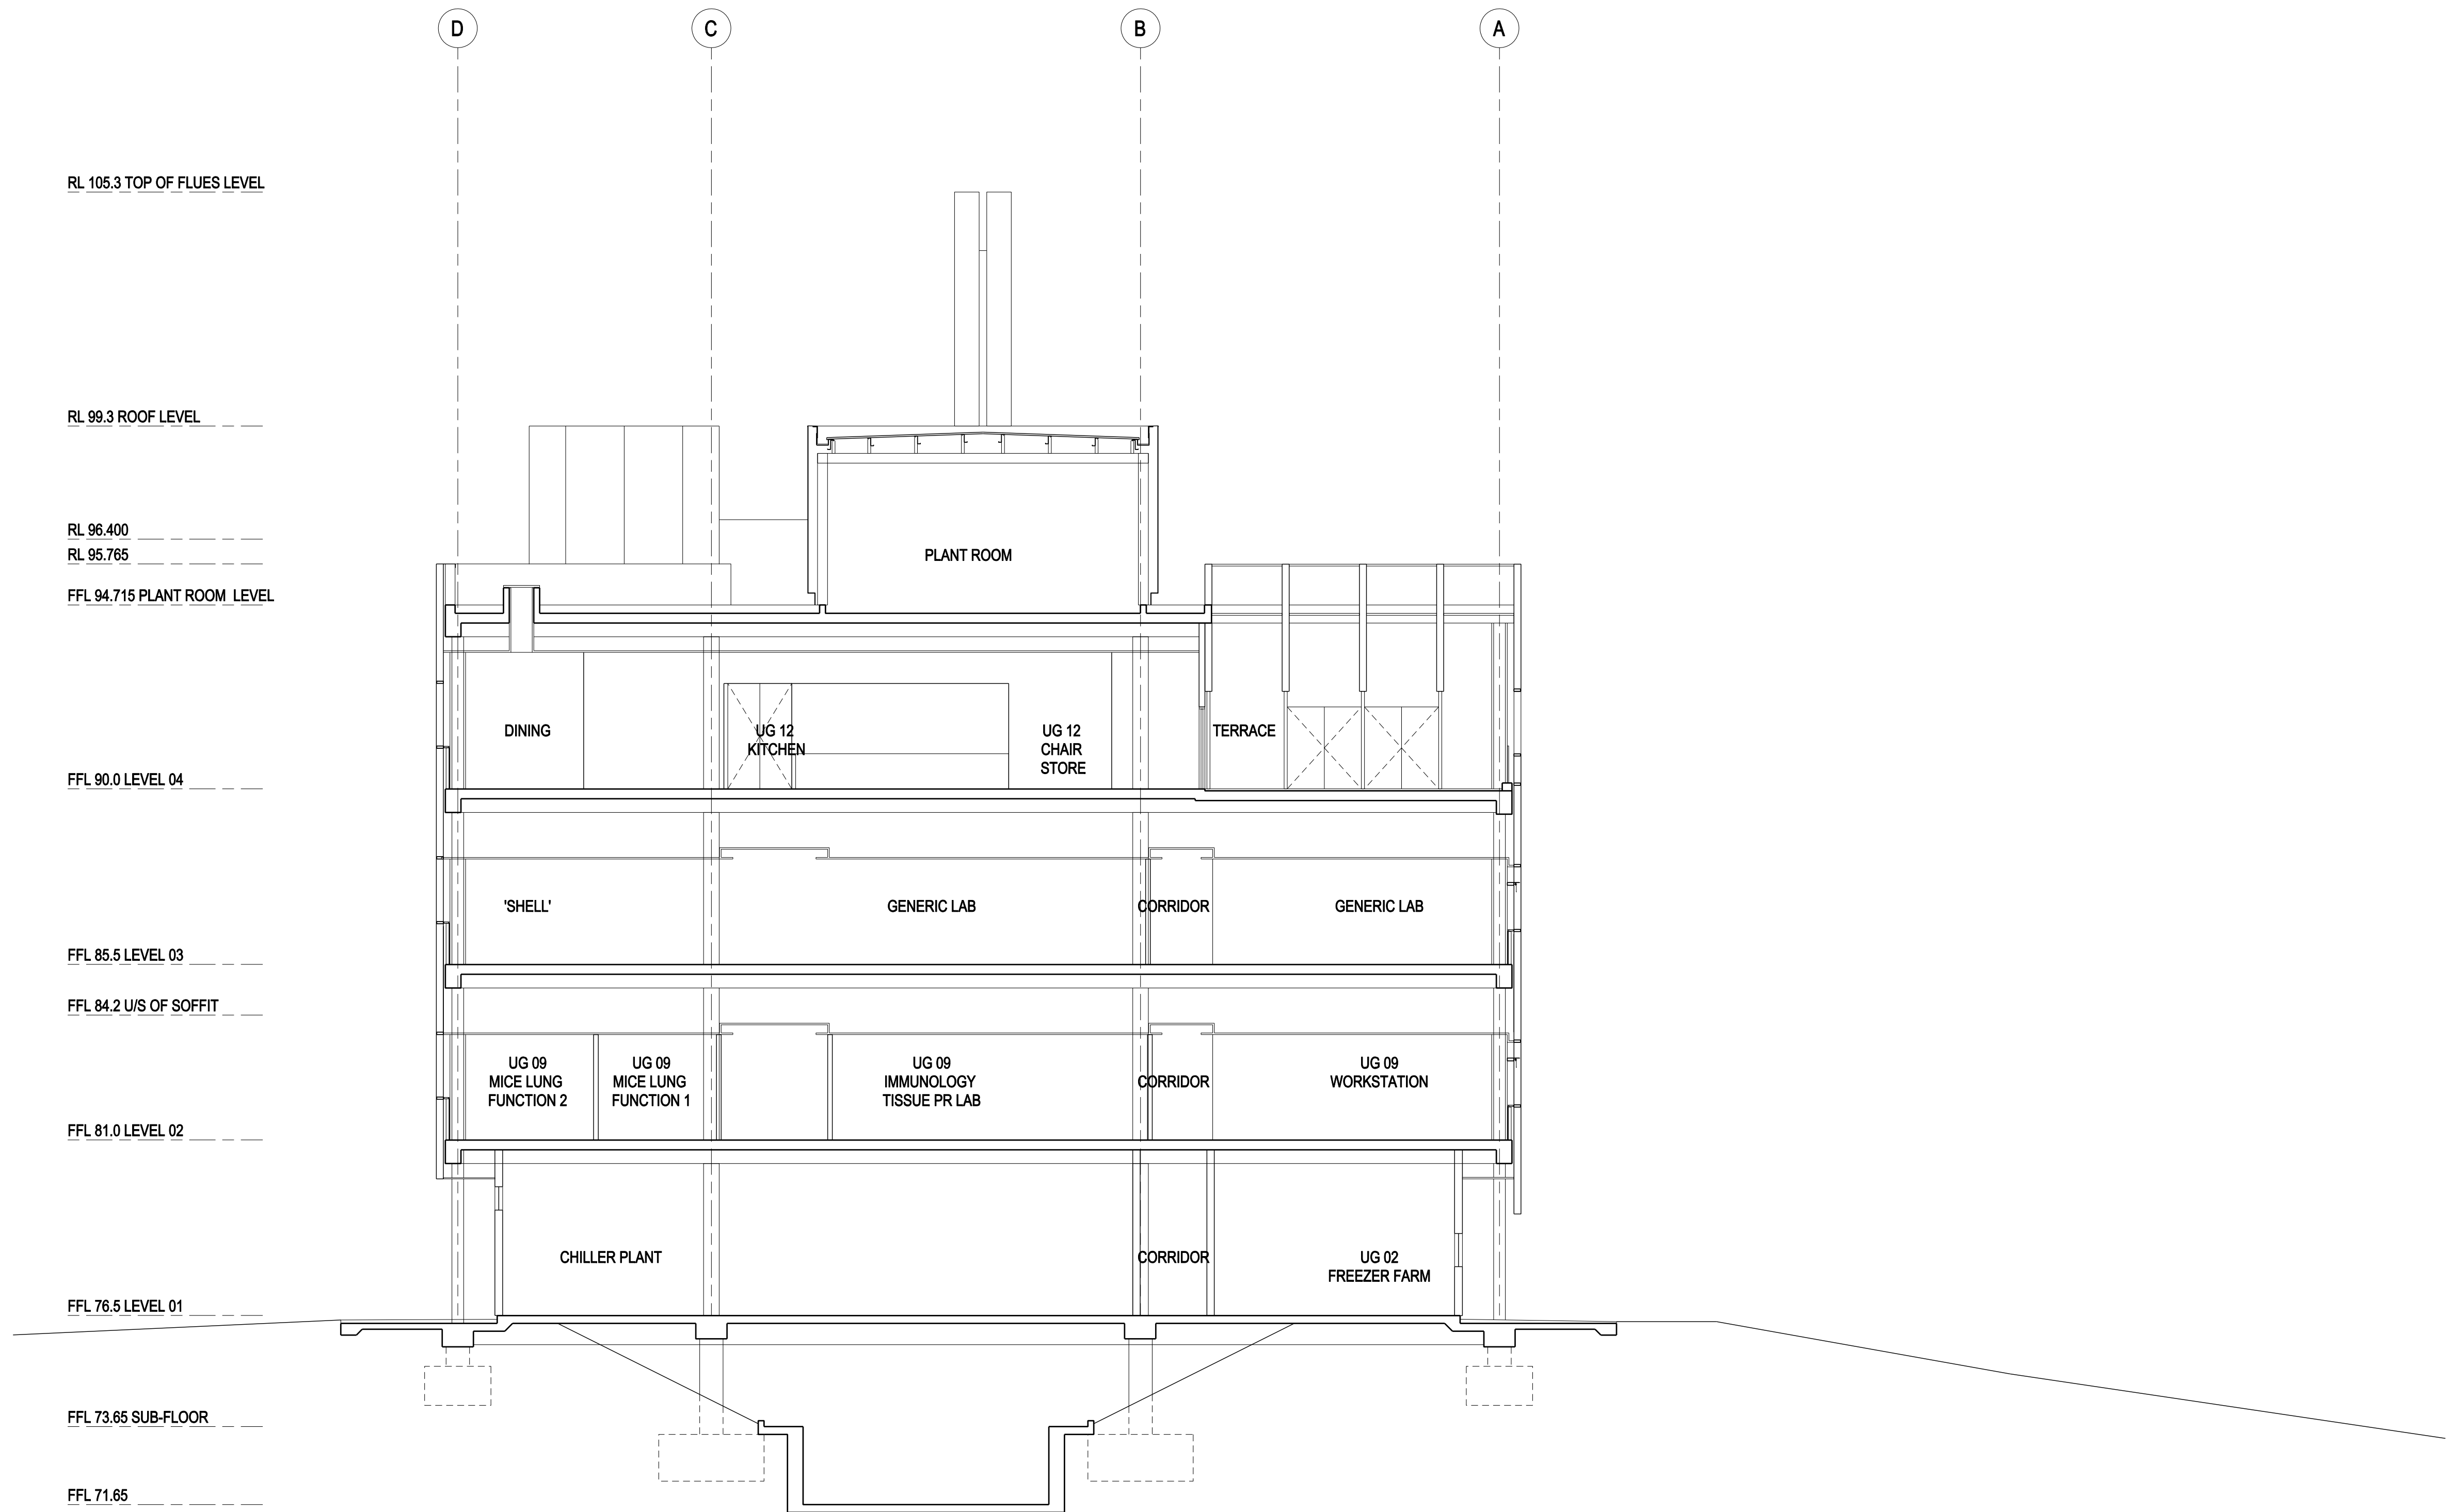

REV	DATE	DESCRIPTION	BY	APP
3	07.08.09	ISSUED FOR INFORMATION	MP	WP
2	30.07.09	ISSUED FOR INFORMATION	MP	WP
1	25.06.09	ISSUED FOR INFORMATION	SG	WP

DRAWN	DESIGNED	CHECKED
SG		DM

KEY PLAN

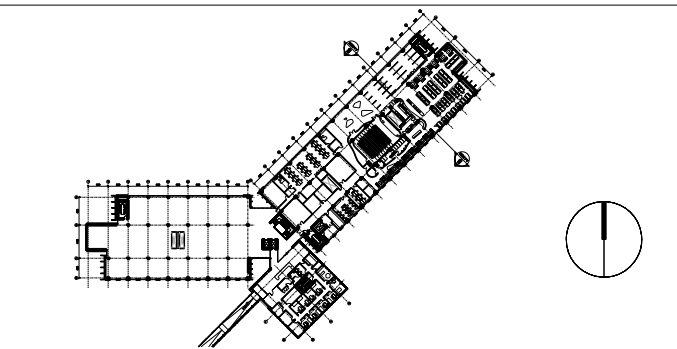

CONSULTANTS

Architecture
Engineering
Planning
Project Management

S2F Pty Ltd
ACN 055 430 388
Level 1, Building 1
21-31 Goodwood Street
PO Box 89
Richmond 3121 Victoria
T +61 3 9468 4800
F +61 3 9468 4880
E melb@s2f.com.au

Denton Corker Marshall
architecture and urban design

QUANTITY SURVEYOR

DAVIS LANGDON
Level 5
100 Pacific Highway
North Sydney NSW 2060
Tel 02 9550 8822
Fax 02 9550 8848

Davis Langdon

PROJECT DIRECTOR & PROJECT MANAGER

APP CORPORATION PTY LIMITED
Level 4, 8 Newcomen St
Newcastle NSW 2300
Tel 02 4928 7000

APP

CLIENT

HUNTER MEDICAL RESEARCH INSTITUTE



PROJECT

HUNTER MEDICAL RESEARCH INSTITUTE

JOHN HUNTER HOSPITAL RANKIN PARK CAMPUS NEWCASTLE NSW

DRAWING TITLE

SECTION B EAST WING


PATH NAME	EW_A_SEBB	REVISION
DRAWING No.	7347	3
SCALE (B1)	1:100	DATE 7/08/2009

PRELIMINARY ONLY
FOR D.A. APPROVAL

THIS DRAWING IS COPYRIGHT AND THE PROPERTY OF THE CONSULTANT AND MUST NOT BE RETAINED, COPIED OR USED WITHOUT THE PERMISSION OF THE AUTHOR. ALL DIMENSIONS MUST BE CHECKED ON SITE BEFORE COMMENCEMENT OF ANY WORK AND DISCREPANCIES IMMEDIATELY REPORTED TO THE CONSULTANT FOR INTERPRETATION.

THIS DRAWING IS TO BE READ IN CONJUNCTION WITH THE OTHER DRAWINGS IN THIS SET AND WITH THE PROJECT SPECIFICATIONS. DO NOT SCALE FROM DRAWINGS, REFER TO GIVEN DIMENSIONS.


VARIATIONS TO WORK SHOWN MUST BE CLAIMED AND APPROVED IN WRITING BEFORE PROCEEDING.

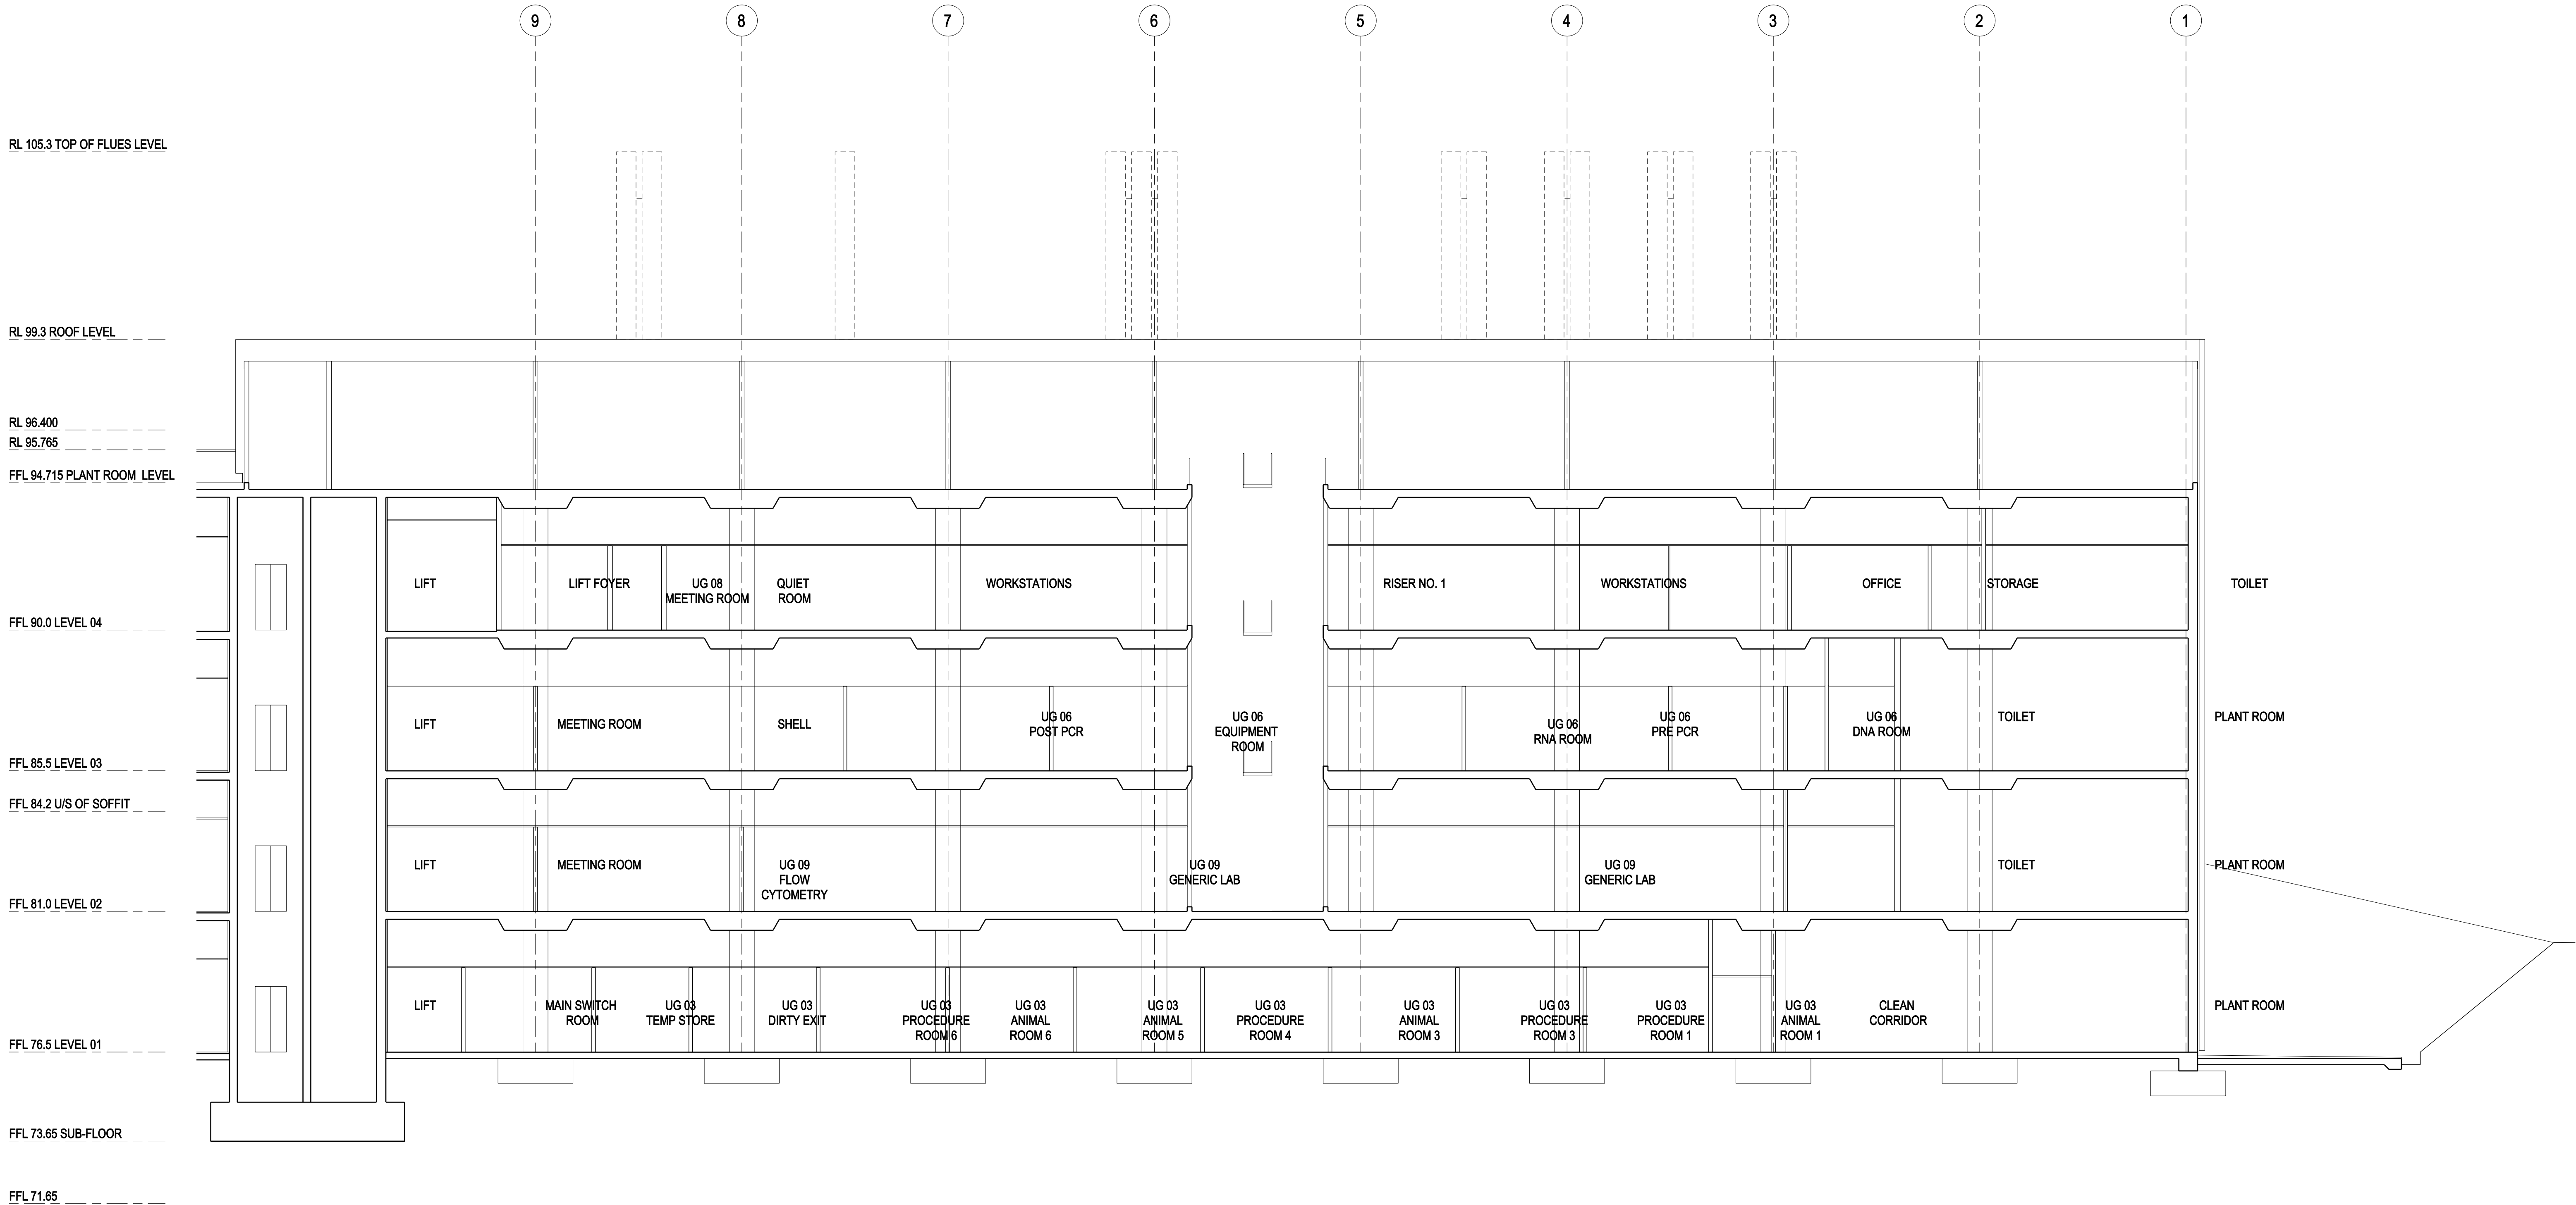

3	07.08.09	ISSUED FOR INFORMATION	MP	WP	
2	30.07.09	ISSUED FOR INFORMATION	MP	WP	
1	25.06.09	ISSUED FOR INFORMATION	SG	WP	
REV	DATE	DESCRIPTION	BY	APP	

DRAWN	DESIGNED	CHECKED
SG	DM	

KEY PLAN

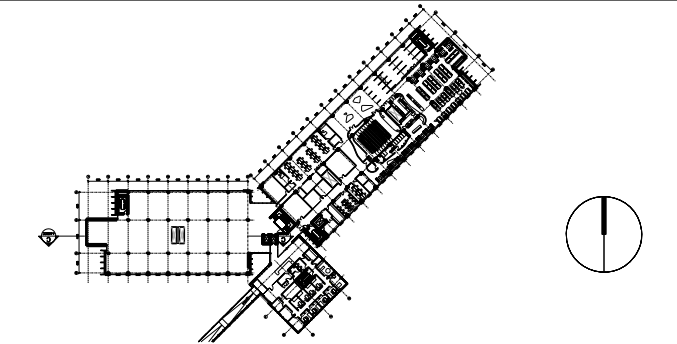

CONSULTANTS

Architecture
Engineering
Planning
Project Management
S2F Pty Ltd
ACN 055 430 385
Level 1, Building 1
21-31 Goodwood Street
PO Box 99
Richmond 3121 Victoria
T +61 3 9469 4800
F +61 3 9469 4899
E mel@sc2f.com.au

S2F

Denton Corker Marshall
architecture and urban design

QUANTITY SURVEYOR

DAVIS LANGDON
Level 5
100 Pacific Highway
North Sydney NSW 2060
Tel 02 9559 8522
Fax 02 9559 8548

Davis Langdon

PROJECT DIRECTOR & PROJECT MANAGER

APP CORPORATION PTY LIMITED
Level 4, 8 Newcomen St
Newcastle NSW 2300
Tel 02 4208 7000

APP

CLIENT

HUNTER MEDICAL RESEARCH INSTITUTE



PROJECT

HUNTER MEDICAL RESEARCH INSTITUTE

JOHN HUNTER HOSPITAL RANKIN PARK CAMPUS NEWCASTLE NSW

DRAWING TITLE SECTION C WEST WING

PATH NAME	WW_A_SECC	FILED	7347	REVISION	3
DRAWING No	T6003	SCALE (B1)	1:100	DATE	7/08/2009

PRELIMINARY ONLY

FOR DA APPROVAL

THIS DRAWING IS COPYRIGHT AND THE PROPERTY OF THE CONSULTANT AND MUST NOT BE RETAINED, COPIED OR USED WITHOUT THE PERMISSION OF THE AUTHOR.

ALL DIMENSIONS MUST BE CHECKED ON SITE BEFORE COMMENCEMENT OF ANY WORK AND DISCREPANCIES IMMEDIATELY REPORTED TO THE CONSULTANT FOR INTERPRETATION.

THIS DRAWING IS TO BE READ IN CONJUNCTION WITH THE OTHER DRAWINGS IN THIS SET AND WITH THE PROJECT SPECIFICATIONS. DO NOT SCALE FROM DRAWINGS, REFER TO GIVEN DIMENSIONS.

VARIATIONS TO WORK SHOWN MUST BE CLAIMED AND APPROVED IN WRITING BEFORE PROCEEDING.

RL 105.3 TOP OF FLUES LEVEL

RL 99.3 ROOF LEVEL

RL 96.400

RL 95.765

FFL 94.715 PLANT ROOM LEVEL

FFL 90.0 LEVEL 04

FFL 85.5 LEVEL 03

FFL 84.2 U/S OF SOFFIT

FFL 81.0 LEVEL 02

FFL 76.5 LEVEL 01


FFL 73.65 SUB-FLOOR

FFL 71.65

3	07.08.09	ISSUED FOR INFORMATION	MP	WP
2	30.07.09	ISSUED FOR INFORMATION	MP	WP
1	25.06.09	ISSUED FOR INFORMATION	SG	WP
REV	DATE	DESCRIPTION	BY	APP

DRAWN	DESIGNED	CHECKED
SG		DM

KEY PLAN

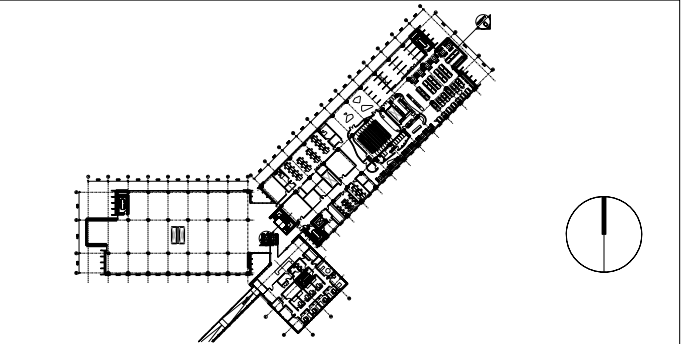

CONSULTANTS

Architecture
Engineering
Planning
Project Management

S2F Pty. Ltd.
ACN 085 430 388
Level 1, Building 1
21-31 Goodwood Street
PO Box 69
Rosedown 3121 Victoria
T +61 3 8466 4600
F +61 3 8466 4659
E mel@szf.com.au

 **S2F**

Denton Corker Marshall
architecture and urban design

QUANTITY SURVEYOR

DAVIS LANGDON
Level 5
100 Pacific Highway
North Sydney NSW 2060
Tel 02 9096 8822
Fax 02 9096 8848

**PROJECT DIRECTOR &
PROJECT MANAGER**

APP CORPORATION PTY LIMITED
L4, 8 Newcomen St.
Newcastle NSW 2300
Tel 02 4928 7600

CLIENT

**HUNTER MEDICAL RESEARCH
INSTITUTE**



PROJECT

**HUNTER MEDICAL RESEARCH
INSTITUTE**

**JOHN HUNTER HOSPITAL
RANKIN PARK CAMPUS
NEWCASTLE NSW**

DRAWING TITLE

**SECTION D
EAST WING**

PATH NAME EW_A_SEDD		REVISION 3
DRAWING No T6004	FILED 7347	
SCALE @ B1 1: 100	DATE 7/08/2009	

PRELIMINARY ONLY

FOR DA APPROVAL

RL 105.3 TOP OF FLUES LEVEL

RL 99.3 ROOF LEVEL

RL 96.400

RL 95.765

FFL 94.715 PLANT ROOM LEVEL

FFL 90.0 LEVEL 04

ACCESS FROM
KOOKABURRA CRESCENT
@ RL 88.5

FFL 85.5 LEVEL 03


FFL 84.2 U/S OF SOFFIT

FFL 81.0 LEVEL 02

FFL 76.5 LEVEL 01

FFL 73.65 SUB-FLOOR

FFL 71.65

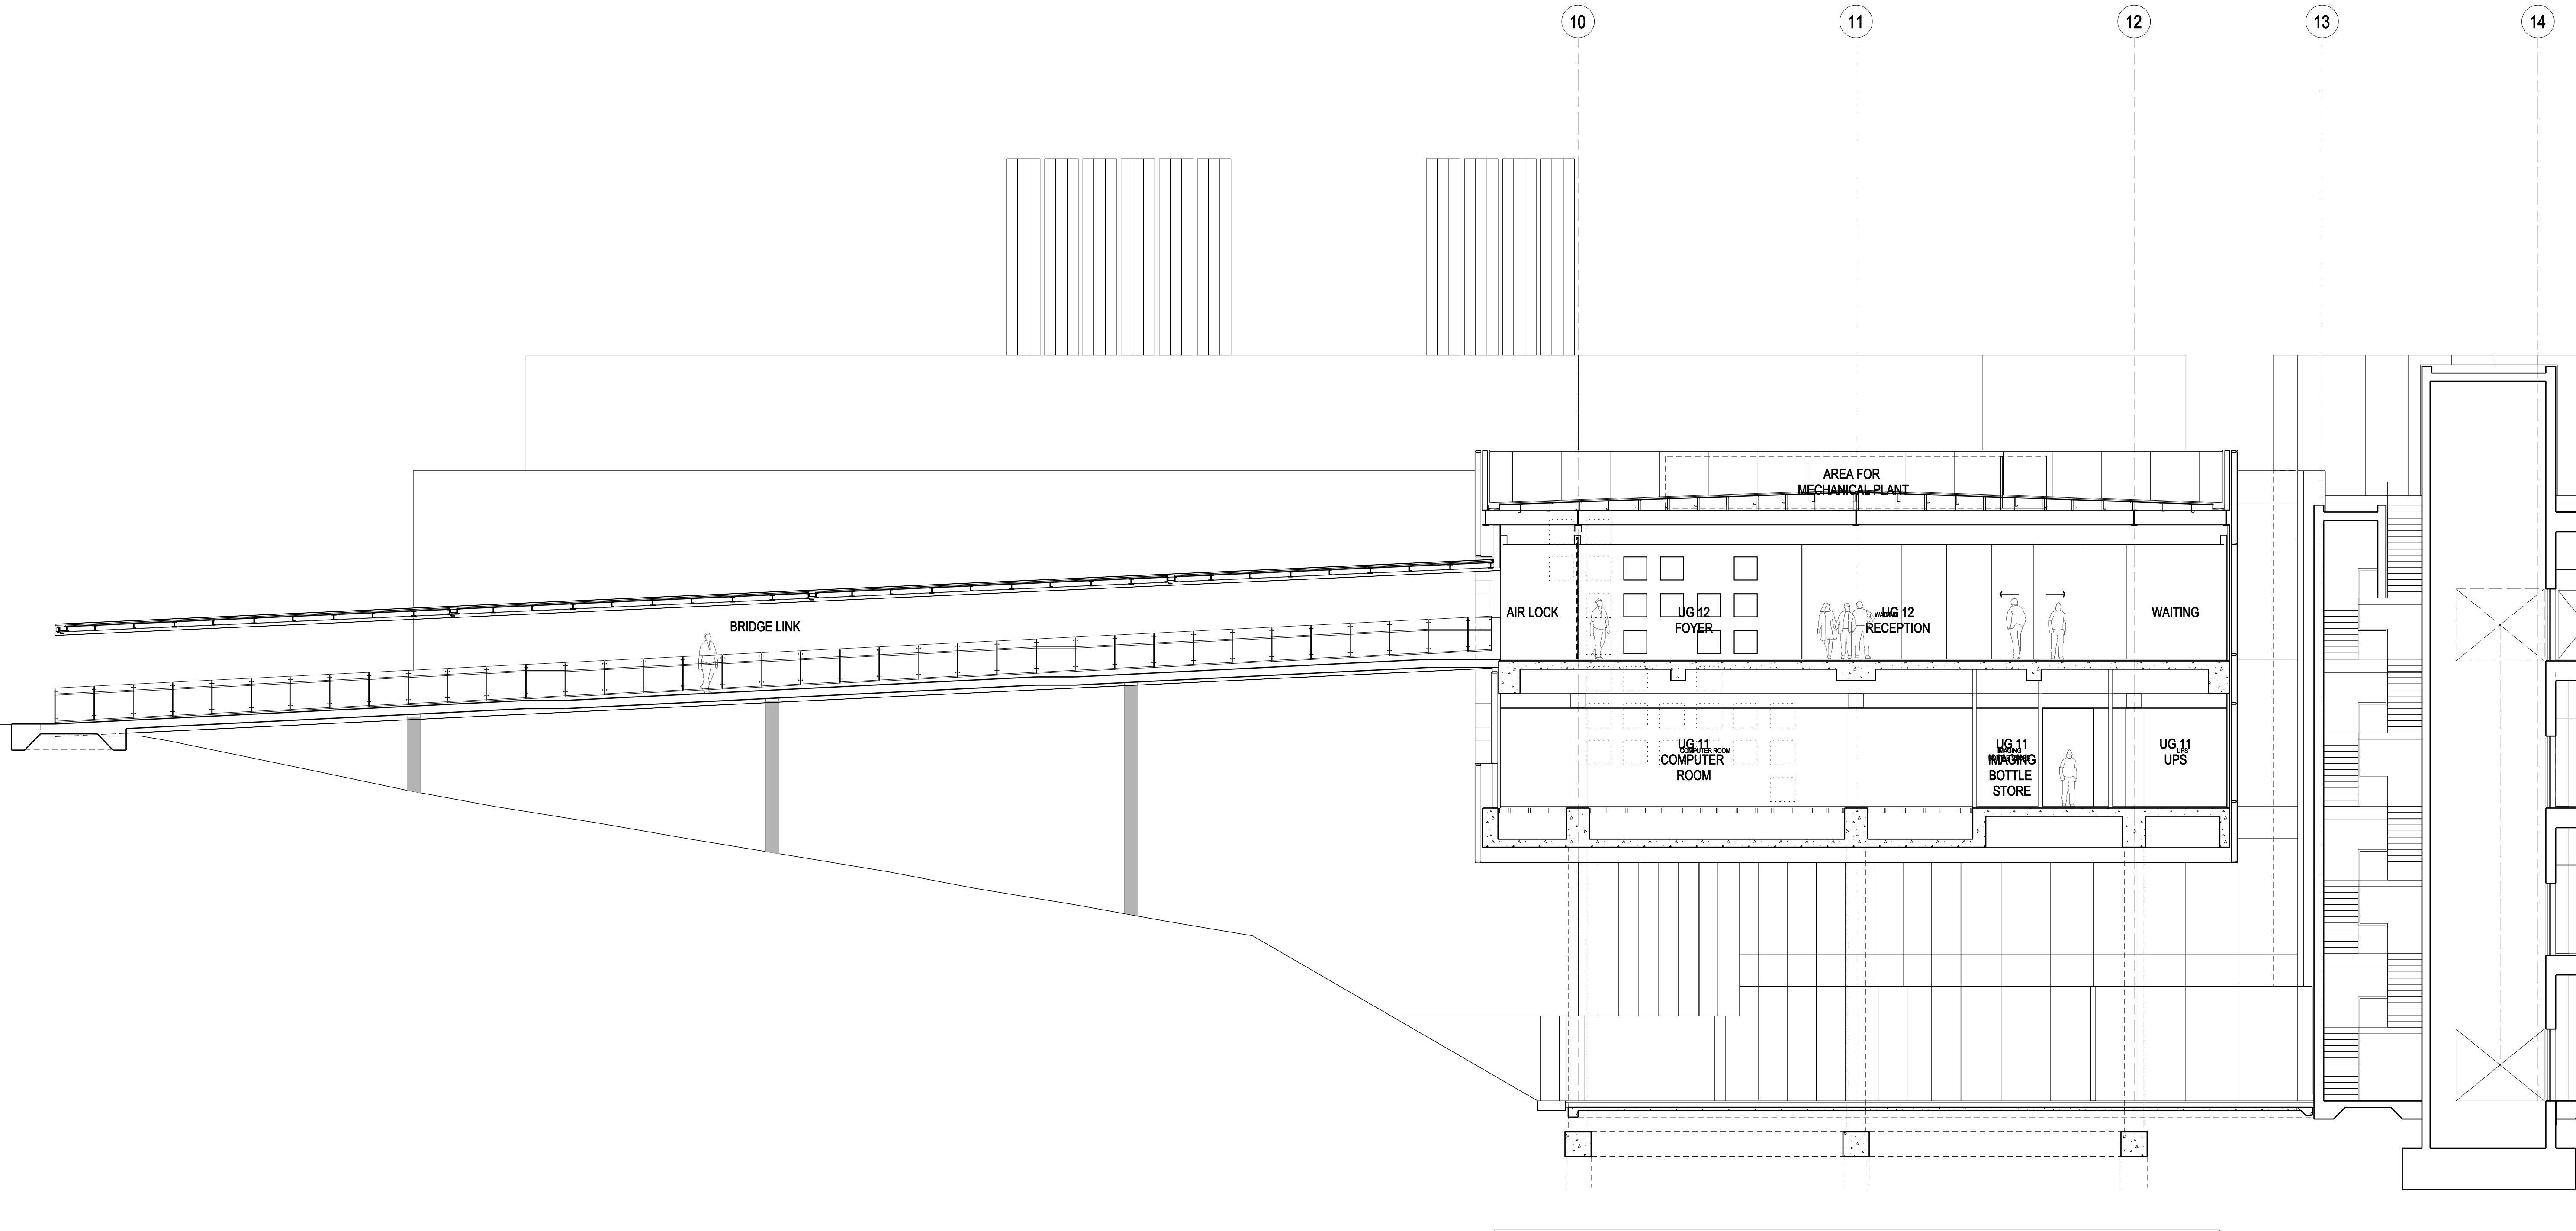


PRELIMINARY ONLY

THIS DRAWING IS COPYRIGHT AND THE PROPERTY OF THE CONSULTANT AND MUST NOT BE RETAINED, COPIED OR USED WITHOUT THE PERMISSION OF THE AUTHOR. ALL DIMENSIONS MUST BE CHECKED ON SITE BEFORE COMMENCEMENT OF ANY WORK AND DISCREPANCIES IMMEDIATELY REPORTED TO THE CONSULTANT FOR INTERPRETATION. THIS DRAWING IS TO BE READ IN CONJUNCTION WITH THE OTHER DRAWINGS IN THIS SET AND WITH THE PROJECT SPECIFICATIONS. DO NOT SCALE FROM DRAWINGS, REFER TO GIVEN DIMENSIONS. VARIATIONS TO WORK SHOWN MUST BE CLAIMED AND APPROVED IN WRITING BEFORE PROCEEDING.

REV	DATE	DESCRIPTION	BY	APP
2	07.08.09	ISSUED FOR INFORMATION	MP	W/P
1	25.06.09	ISSUED FOR INFORMATION	SG	W/P

DRAWN	DESIGNED	CHECKED
GM		DM

KEY PLAN

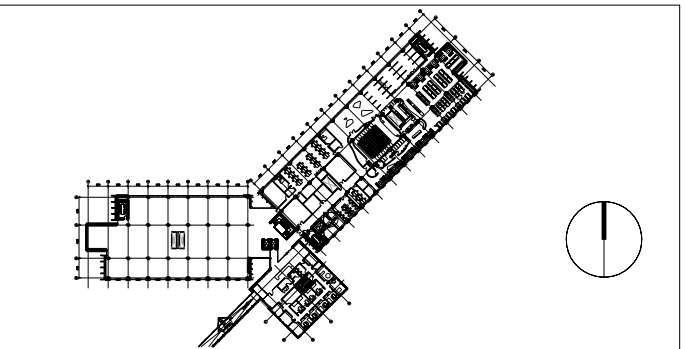

CONSULTANTS

Architecture
Engineering
Planning
Project Management
S2F Pty Ltd
ACN 085 430 188
Level 1, Building 1
21-31 Goodwood Street
PO Box 89
Richmond 3121 Victoria
T +61 3 9468 4800
F +61 3 9468 4860
E melb@s2f.com.au

Denton Corker Marshall
architecture and urban design

QUANTITY SURVEYOR

DAVIS LANGDON
Level 5
100 Pacific Highway
North Sydney NSW 2060
Tel 02 9559 8822
Fax 02 9559 8848

Davis Langdon

PROJECT DIRECTOR & PROJECT MANAGER

APP CORPORATION PTY LIMITED
1/4, 8 Newcomen St
Newcastle NSW 2300
Tel 02 4928 7800

APP

CLIENT

HUNTER MEDICAL RESEARCH INSTITUTE



PROJECT

HUNTER MEDICAL RESEARCH INSTITUTE

JOHN HUNTER HOSPITAL
RANKIN PARK CAMPUS
NEWCASTLE NSW

DRAWING TITLE SECTION E POD


PATH NAME	PD_A_SEEE	FILED	7347	REVISION
DRAWING No	T6005	DATE	7/08/2009	2
SCALE (B1)	1: 100			

THIS DRAWING IS COPYRIGHT AND THE PROPERTY OF THE CONSULTANT AND MUST NOT BE RETAINED, COPIED OR USED WITHOUT THE PERMISSION OF THE AUTHOR. ALL DIMENSIONS MUST BE CHECKED ON SITE BEFORE COMMENCEMENT OF ANY WORK AND DISCREPANCIES IMMEDIATELY REPORTED TO THE CONSULTANT FOR INTERPRETATION. THIS DRAWING IS TO BE READ IN CONJUNCTION WITH THE OTHER DRAWINGS IN THIS SET AND WITH THE PROJECT SPECIFICATIONS. DO NOT SCALE FROM DRAWINGS, REFER TO GIVEN DIMENSIONS. VARIATIONS TO WORK SHOWN MUST BE CLAIMED AND APPROVED IN WRITING BEFORE PROCEEDING.

REV	DATE	DESCRIPTION	BY	APP
2	07.08.09	ISSUED FOR INFORMATION	MP	W/P
1	25.06.09	ISSUED FOR INFORMATION	GM	W/P

DRAWN	DESIGNED	CHECKED
GM	DM	

KEY PLAN

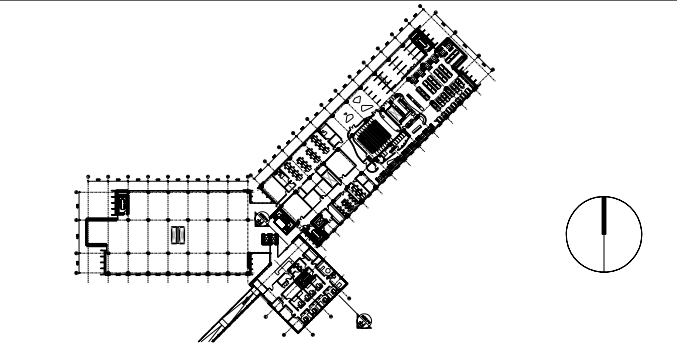

CONSULTANTS

Architecture
Engineering
Planning
Project Management

S2F Pty Ltd
ACN 055 430 388
Level 1, Building 1
21-31 Goodwood Street
PO Box 99
Richmond 3121 Victoria
T +61 3 9469 4800
F +61 3 9469 4899
E melb@s2f.com.au

Denton Corker Marshall
architecture and urban design

QUANTITY SURVEYOR

DAVIS LANGDON
Level 5
100 Pacific Highway
North Sydney NSW 2060
Tel 02 9559 8822
Fax 02 9559 8848

PROJECT DIRECTOR & PROJECT MANAGER

APP CORPORATION PTY LIMITED
1/4, 8 Newcomen St
Newcastle NSW 2300
Tel 02 4928 7000

CLIENT

HUNTER MEDICAL RESEARCH INSTITUTE




PROJECT

HUNTER MEDICAL RESEARCH INSTITUTE

JOHN HUNTER HOSPITAL
RANKIN PARK CAMPUS
NEWCASTLE NSW


DRAWING TITLE
SECTION F
POD

PATH NAME	PD_A_SEFF	REVISION
DRAWING No	T6006	FILED 7347
SCALE @ B1	1: 100	DATE 7/08/2009
		2

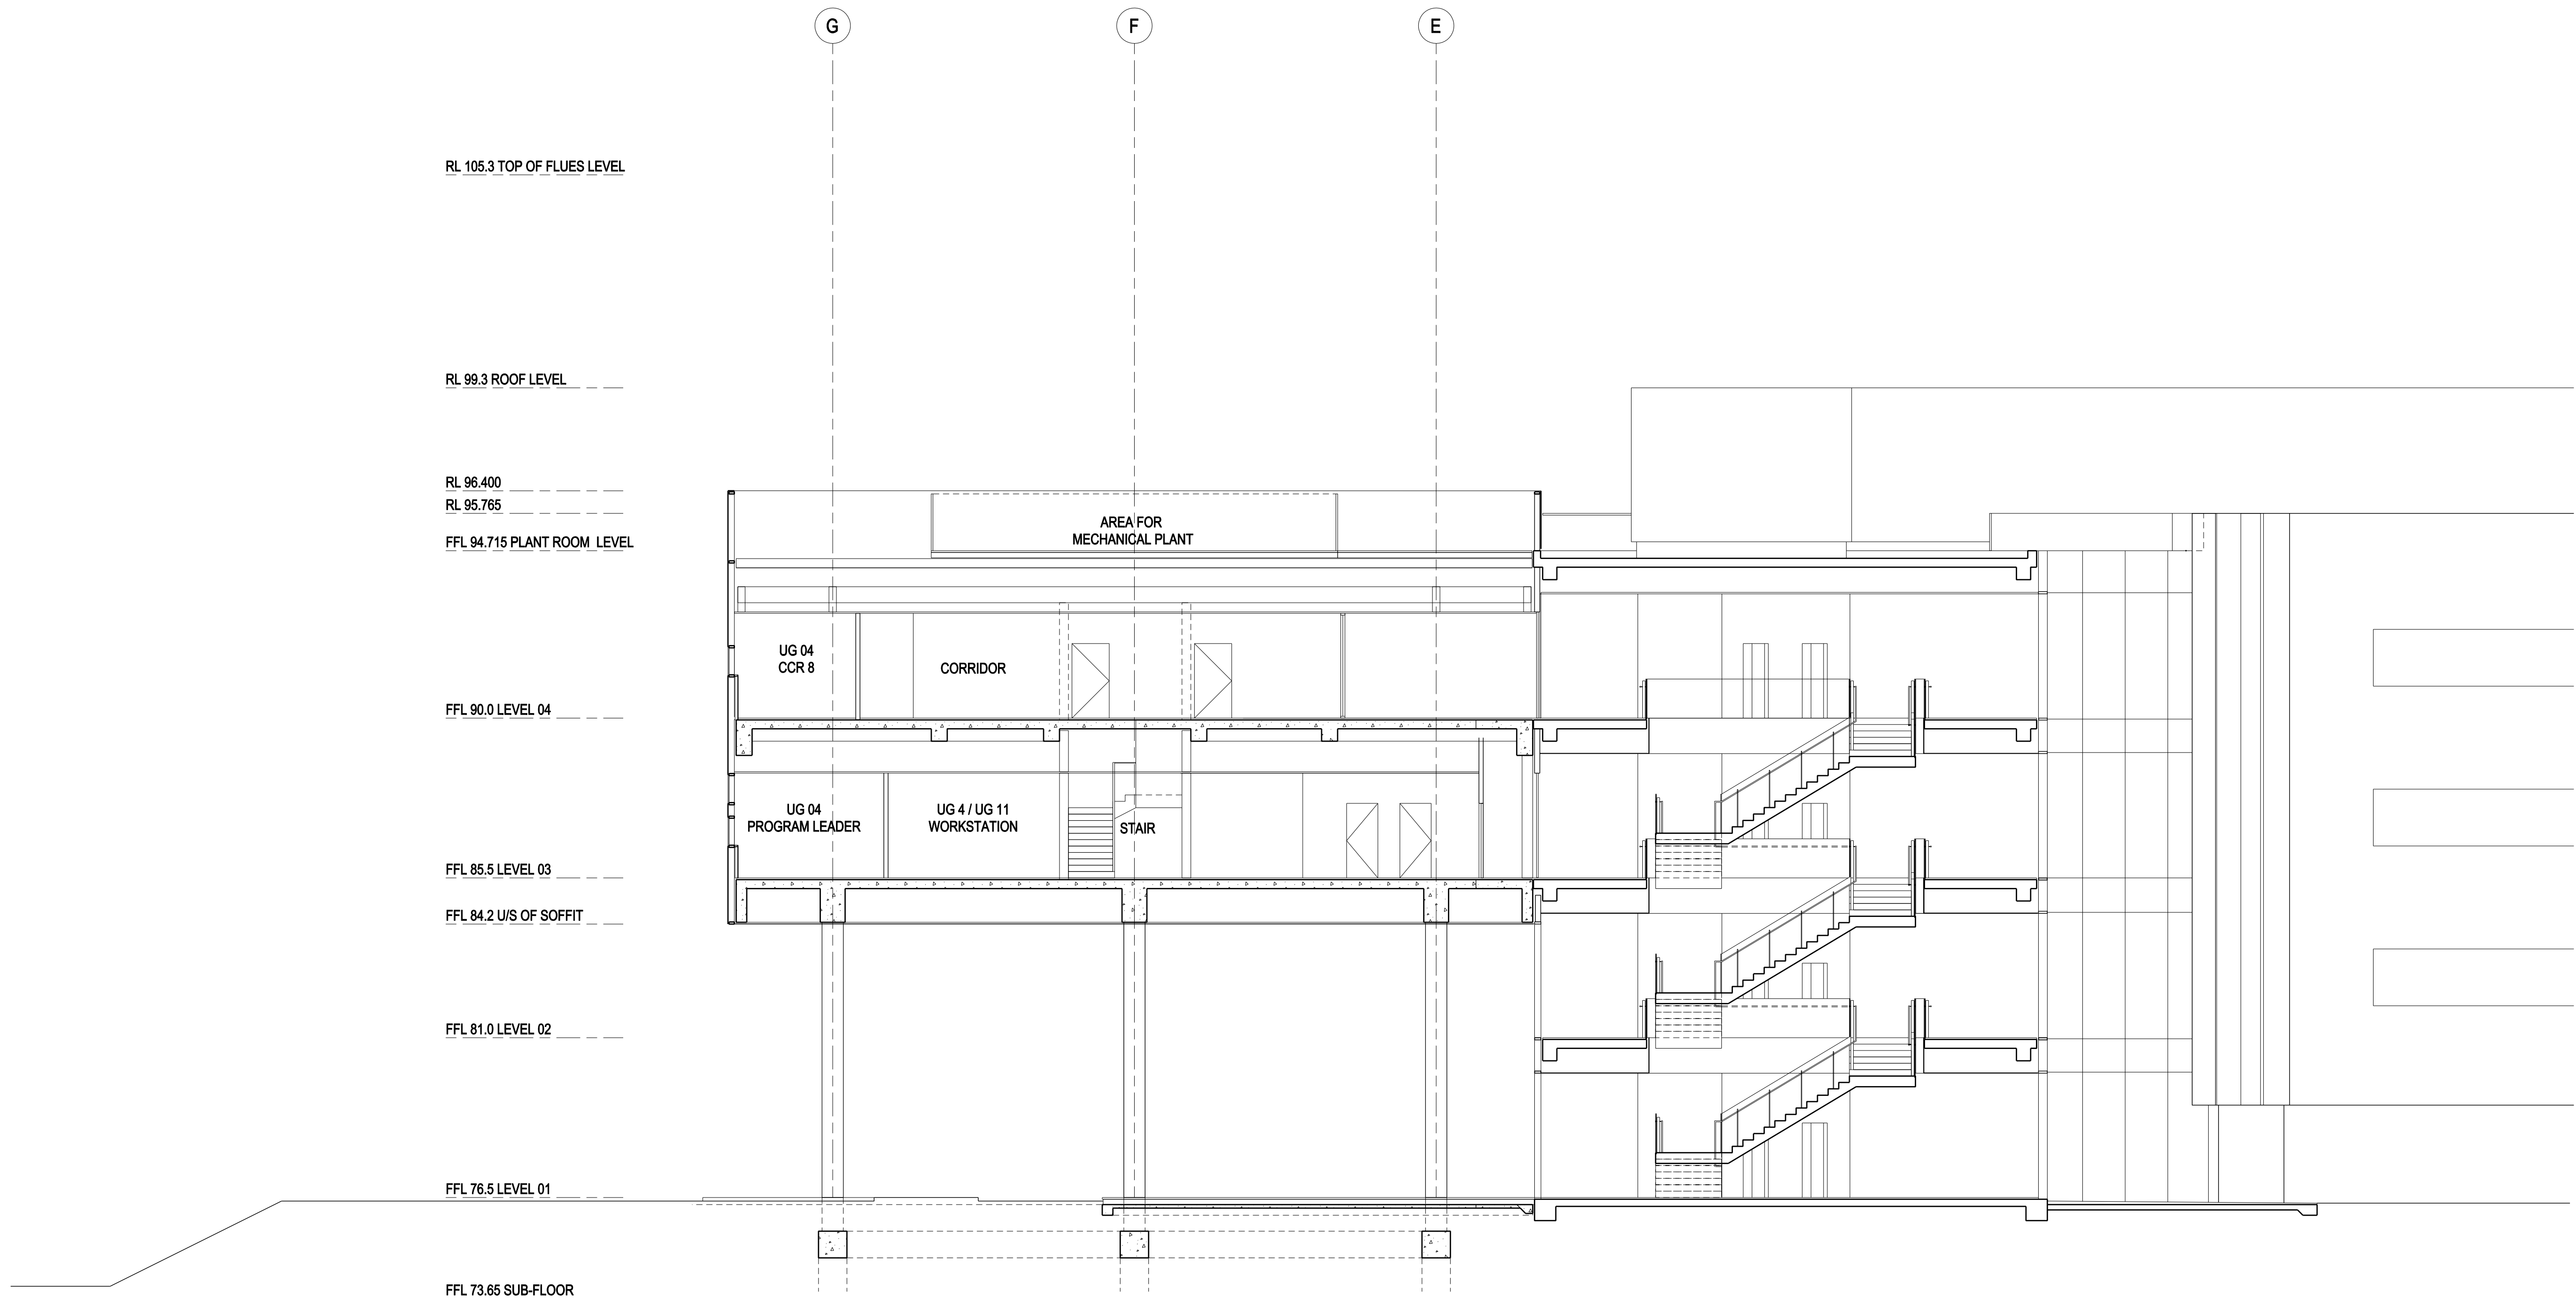


PRELIMINARY ONLY


FOR D.A. APPROVAL

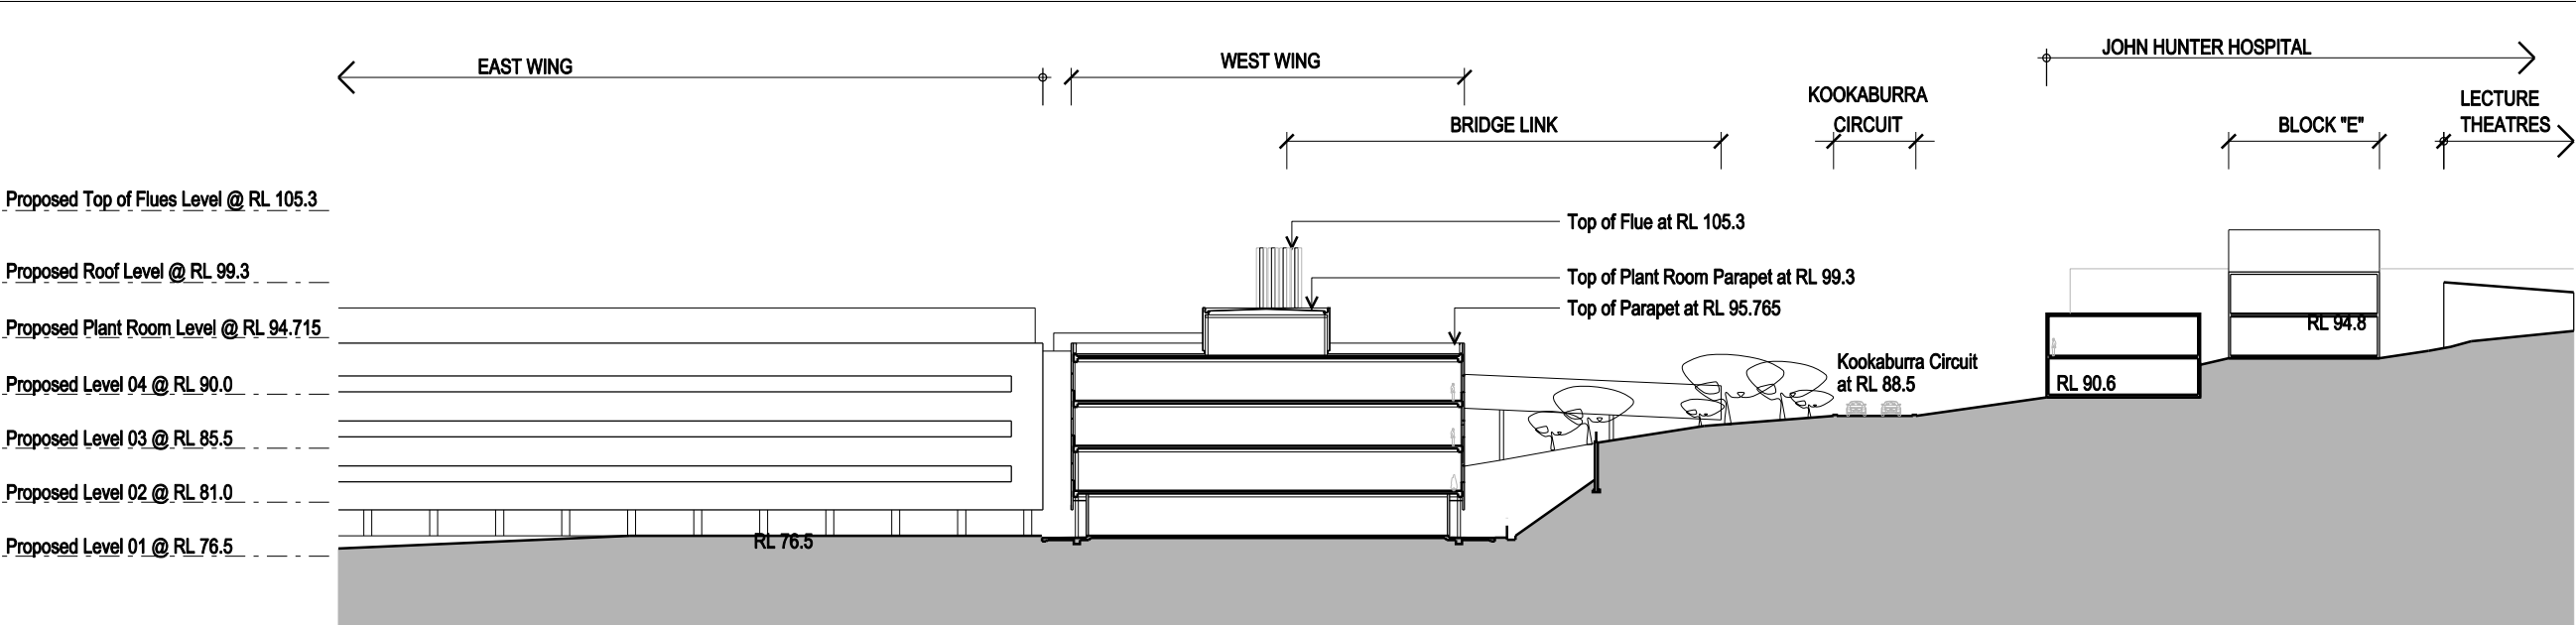

01 SITE SECTION 01
SCALE 1:300 @ B1

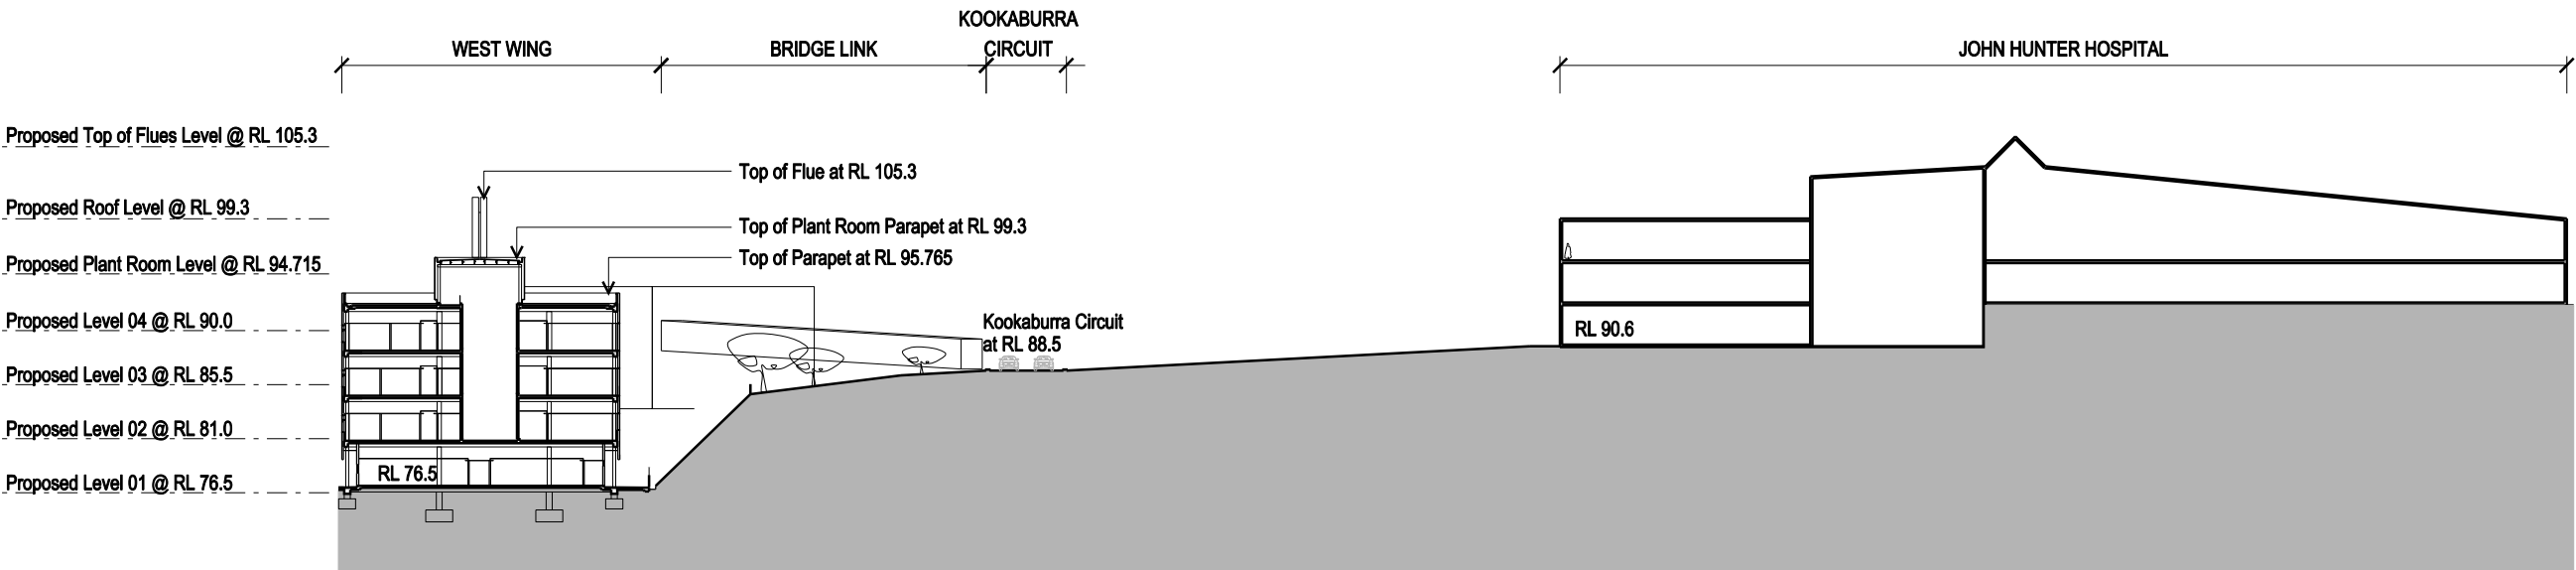

02 SITE SECTION 02
SCALE 1:300 @ B1

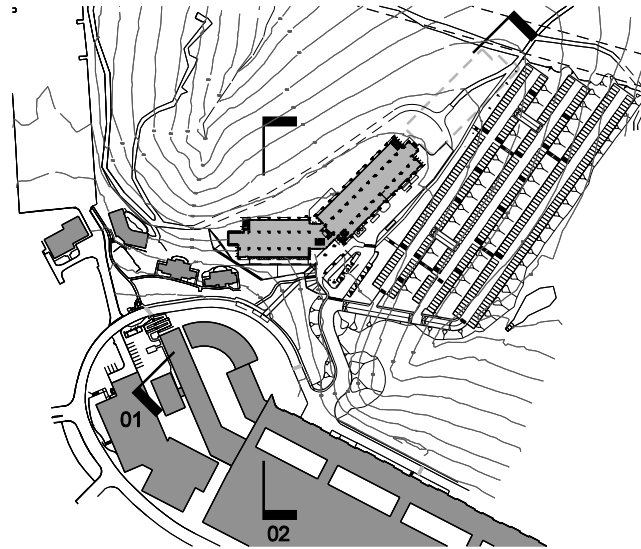

03 KEY PLAN
SCALE 1:2000 @ B1

PRELIMINARY ONLY
NOT TO BE USED FOR CONSTRUCTION PURPOSES

THIS DRAWING IS COPYRIGHT AND THE PROPERTY OF THE CONSULTANT AND MUST NOT BE REPRODUCED, COPIED OR USED WITHOUT THE PERMISSION OF THE AUTHOR. ALL DIMENSIONS MUST BE CHECKED ON SITE BEFORE COMMENCEMENT OF ANY WORK AND DISCREPANCIES IMMEDIATELY REPORTED TO THE CONSULTANT FOR INTERPRETATION. THIS DRAWING IS TO BE READ IN CONJUNCTION WITH THE OTHER DRAWINGS IN THIS SET AND WITH THE PROJECT SPECIFICATIONS. DO NOT SCALE FROM DRAWINGS, REFER TO GIVEN DIMENSIONS. VARIATIONS TO WORK SHOWN MUST BE CLAIMED AND APPROVED IN WRITING BEFORE PROCEEDING.

REV	DATE	DESCRIPTION	BY	APP
3	25/08/09	ISSUED FOR INFORMATION	SG	WP
2	07/08/09	ISSUED FOR INFORMATION	HP	WP
1	26/07/09	ISSUED FOR INFORMATION	SG	WP

DRAWN	DESIGNED	CHECKED

KEY PLAN

CONSULTANTS

Architecture
Engineering
Planning
Project Management
S2F Pty Ltd
ACN 191 000 385
Level 5, Building 1
27-31 Goodwood Street
PO Box 88
Newcastle NSW 2300
T +61 8 9555 4550
F +61 8 9555 4550
E info@s2f.com.au

S2F
Denton Corcoran Marshall
architecture and urban design

QUANTITY SURVEYOR

DAVID LANGDON
Level 8
100 Pacific Highway
North Sydney NSW 2060
Tel 02 9555 8822
Fax 02 9555 8848

Davis Langdon

PROJECT DIRECTOR & PROJECT MANAGER

APP CORPORATION PTY LIMITED
Level 10
100 Pacific Highway
North Sydney NSW 2060
Tel 02 455 7000

APP

CLIENT

HUNTER MEDICAL RESEARCH INSTITUTE

HMRI


PROJECT

HUNTER MEDICAL RESEARCH INSTITUTE


**JOHN HUNTER HOSPITAL
RANKIN PARK CAMPUS
NEWCASTLE NSW**

DRAWING TITLE			
KEY DRAWING			
SITE SECTIONS			
PATH NAME	0_Site Section	REVISION	
DRAWING NO	K0500	FILED	7347
SCALE @ B1	1:300	DATE	25/08/2009
			3


THIS DRAWING IS COPYRIGHT AND THE PROPERTY OF THE CONSULTANT AND MUST NOT BE REPRODUCED, COPIED OR USED WITHOUT THE PERMISSION OF THE AUTHOR. ALL DIMENSIONS MUST BE CHECKED ON SITE BEFORE COMMENCEMENT OF ANY WORK AND DISCREPANCIES IMMEDIATELY REPORTED TO THE CONSULTANT FOR INTERPRETATION. THIS DRAWING IS TO BE READ IN CONJUNCTION WITH THE OTHER DRAWINGS IN THIS SET AND WITH THE PROJECT SPECIFICATIONS. DO NOT SCALE FROM DRAWINGS, REFER TO GIVEN DIMENSIONS. VARIATIONS TO WORK SHOWN MUST BE CLAIMED AND APPROVED IN WRITING BEFORE PROCEEDING.

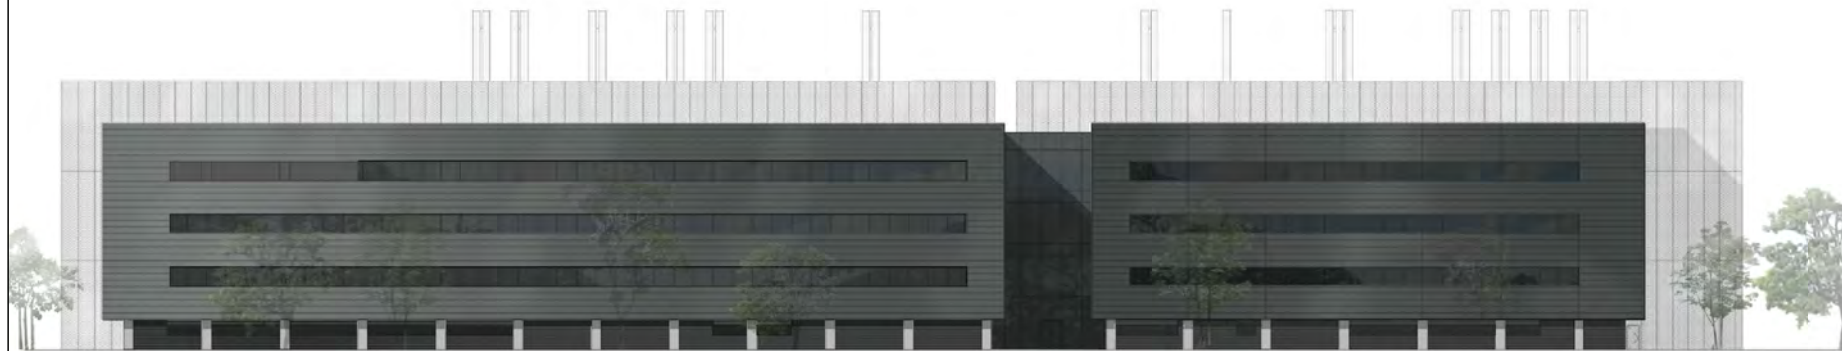


FLATTENED NORTH ELEVATION

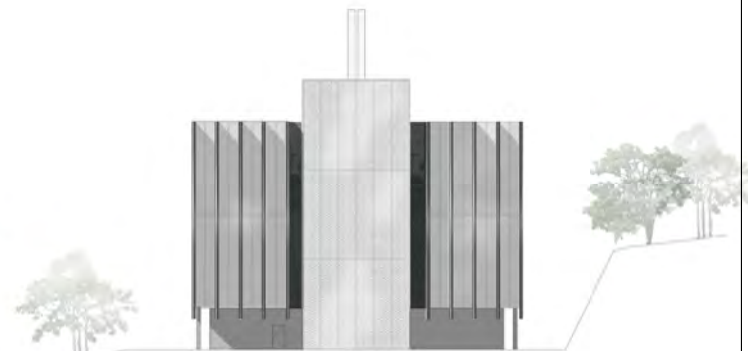

WEST ELEVATION

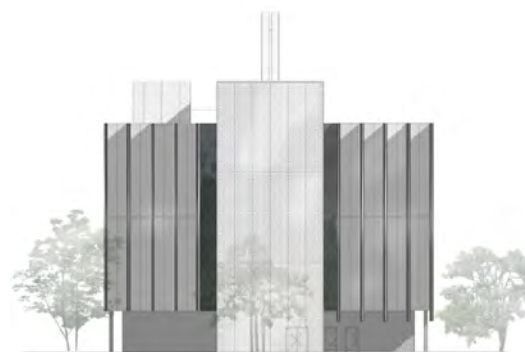

EAST ELEVATION

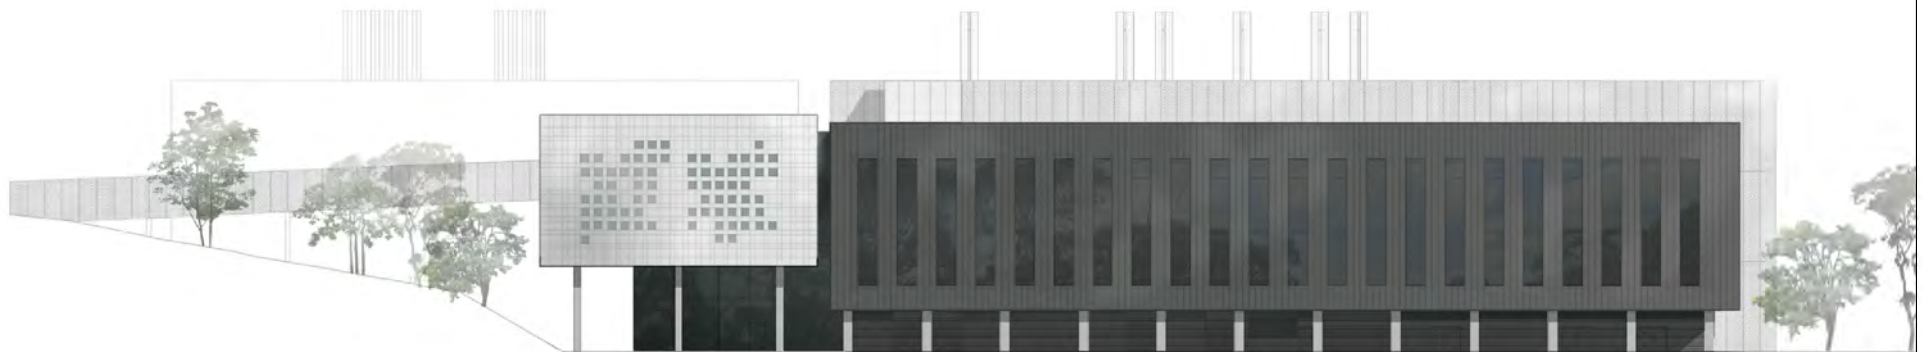

SOUTH ELEVATION

REV	DATE	DESCRIPTION	BY	APP
3	25/08/19	ISSUED FOR INFORMATION	SG	AC
2	07/08/19	ISSUED FOR INFORMATION	HP	WP
1	31/07/19	ISSUED FOR INFORMATION	DP	WP

DRAWN	DESIGNED	CHECKED
DM		

KEY PLAN

CONSULTANTS

Architecture
Engineering
Planning
Project Management
S2F Pty Ltd
ACN 161 020 385
Level 1, Building 1
21-23 Goodwood Street
PO Box 88
Newcastle 1521 Victoria
T +61 3 9455 4550
F +61 3 9455 4550
E info@s2f.com.au

S2F

Denton Corbett Marshall
architecture and urban design

QUANTITY SURVEYOR

DAVID LANGDON
Level 8
100 Pacific Highway
North Sydney NSW 2060
Tel 02 9555 8822
Fax 02 9555 8848

Davis Langdon

PROJECT DIRECTOR & PROJECT MANAGER

APP CORPORATION PTY LIMITED
L/6, 6 Monmouth St.
Newcastle NSW 2300
Tel 02 4928 7000

APP

CLIENT

HUNTER MEDICAL RESEARCH INSTITUTE

HMRI

PROJECT

HUNTER MEDICAL RESEARCH INSTITUTE

**JOHN HUNTER HOSPITAL
RANKIN PARK CAMPUS
NEWCASTLE NSW**

DRAWING TITLE			
KEY DRAWING COLOURED ELEVATIONS			
PATH NAME			REVISION
DRAWING No. K0510		FILED 7347	3
SCALE @ B1 N.T.S		DATE 25/08/2009	

PRELIMINARY ONLY

NOT TO BE USED FOR CONSTRUCTION PURPOSES

THIS DRAWING IS COPYRIGHT AND THE PROPERTY OF THE CONSULTANT AND MUST NOT BE RETAINED, COPIED OR USED WITHOUT THE PERMISSION OF THE AUTHOR.

ALL DIMENSIONS MUST BE CHECKED ON SITE BEFORE COMMENCEMENT OF ANY WORK AND DISCREPANCIES IMMEDIATELY REPORTED TO THE CONSULTANT FOR INTERPRETATION.

THIS DRAWING IS TO BE READ IN CONJUNCTION WITH THE OTHER DRAWINGS IN THIS SET AND WITH THE PROJECT SPECIFICATIONS. DO NOT SCALE FROM DRAWINGS, REFER TO GIVEN DIMENSIONS.

VARIATIONS TO WORK SHOWN MUST BE CLAIMED AND APPROVED IN WRITING BEFORE PROCEEDING.




VIEW FROM KOOKABURRA CIRCUIT LOOKING NORTH

2	18 08 09	ISSUED FOR INFORMATION	MP	WP
1	31 07 09	ISSUED FOR INFORMATION	DM	WP
REV	DATE	DESCRIPTION	BY	APP

DRAWN	DESIGNED	CHECKED
DM		

KEY PLAN

 

CONSULTANTS

Architecture
Engineering
Planning
Project Management

S2F Pty. Ltd.
ACN 395 430 388
Level 1, Building 1
21-01 Goodwood Street
PO Box 89
Ridgmont 3211 Victoria
T +61 3 8456 4800
F +61 3 8456 4899
E info@s2f.com.au

 **S2F**

Denton Corker Marshall
architecture and urban design

QUANTITY SURVEYOR

DAVIS LANGDON
Level 5
100 Pacific Highway
North Sydney NSW 2060
Tel 02 9656 8822
Fax 02 9656 8848

**PROJECT DIRECTOR &
PROJECT MANAGER**

APP CORPORATION PTY LIMITED
L4, 6 Newcomen St
Newcastle NSW 2300
Tel 02 4928 7600

CLIENT

HUNTER MEDICAL RESEARCH
INSTITUTE

PROJECT

**HUNTER MEDICAL RESEARCH
INSTITUTE**

JOHN HUNTER HOSPITAL
RANKIN PARK CAMPUS
NEWCASTLE NSW

DRAWING TITLE

**KEY DRAWING
PHOTOMONTAGE 1**

PATH NAME		REVISION 2
DRAWING No K0520	FILED 7347	
SCALE @ B1 N.T.S	DATE 18/08/2009	

PRELIMINARY ONLY
NOT TO BE USED FOR CONSTRUCTION PURPOSES


NOT TO BE USED FOR CONSTRUCTION PURPOSES

THIS DRAWING IS COPYRIGHT AND THE PROPERTY OF THE CONSULTANT AND MUST NOT BE RETAINED, COPIED OR USED WITHOUT THE PERMISSION OF THE AUTHOR.

ALL DIMENSIONS MUST BE CHECKED ON SITE BEFORE COMMENCEMENT OF ANY WORK AND DISCREPANCIES IMMEDIATELY REPORTED TO THE CONSULTANT FOR INTERPRETATION.

THIS DRAWING IS TO BE READ IN CONJUNCTION WITH THE OTHER DRAWINGS IN THIS SET AND WITH THE PROJECT SPECIFICATIONS. DO NOT SCALE FROM DRAWINGS, REFER TO GIVEN DIMENSIONS.

VARIATIONS TO WORK SHOWN MUST BE CLAIMED AND APPROVED IN WRITING BEFORE PROCEEDING.

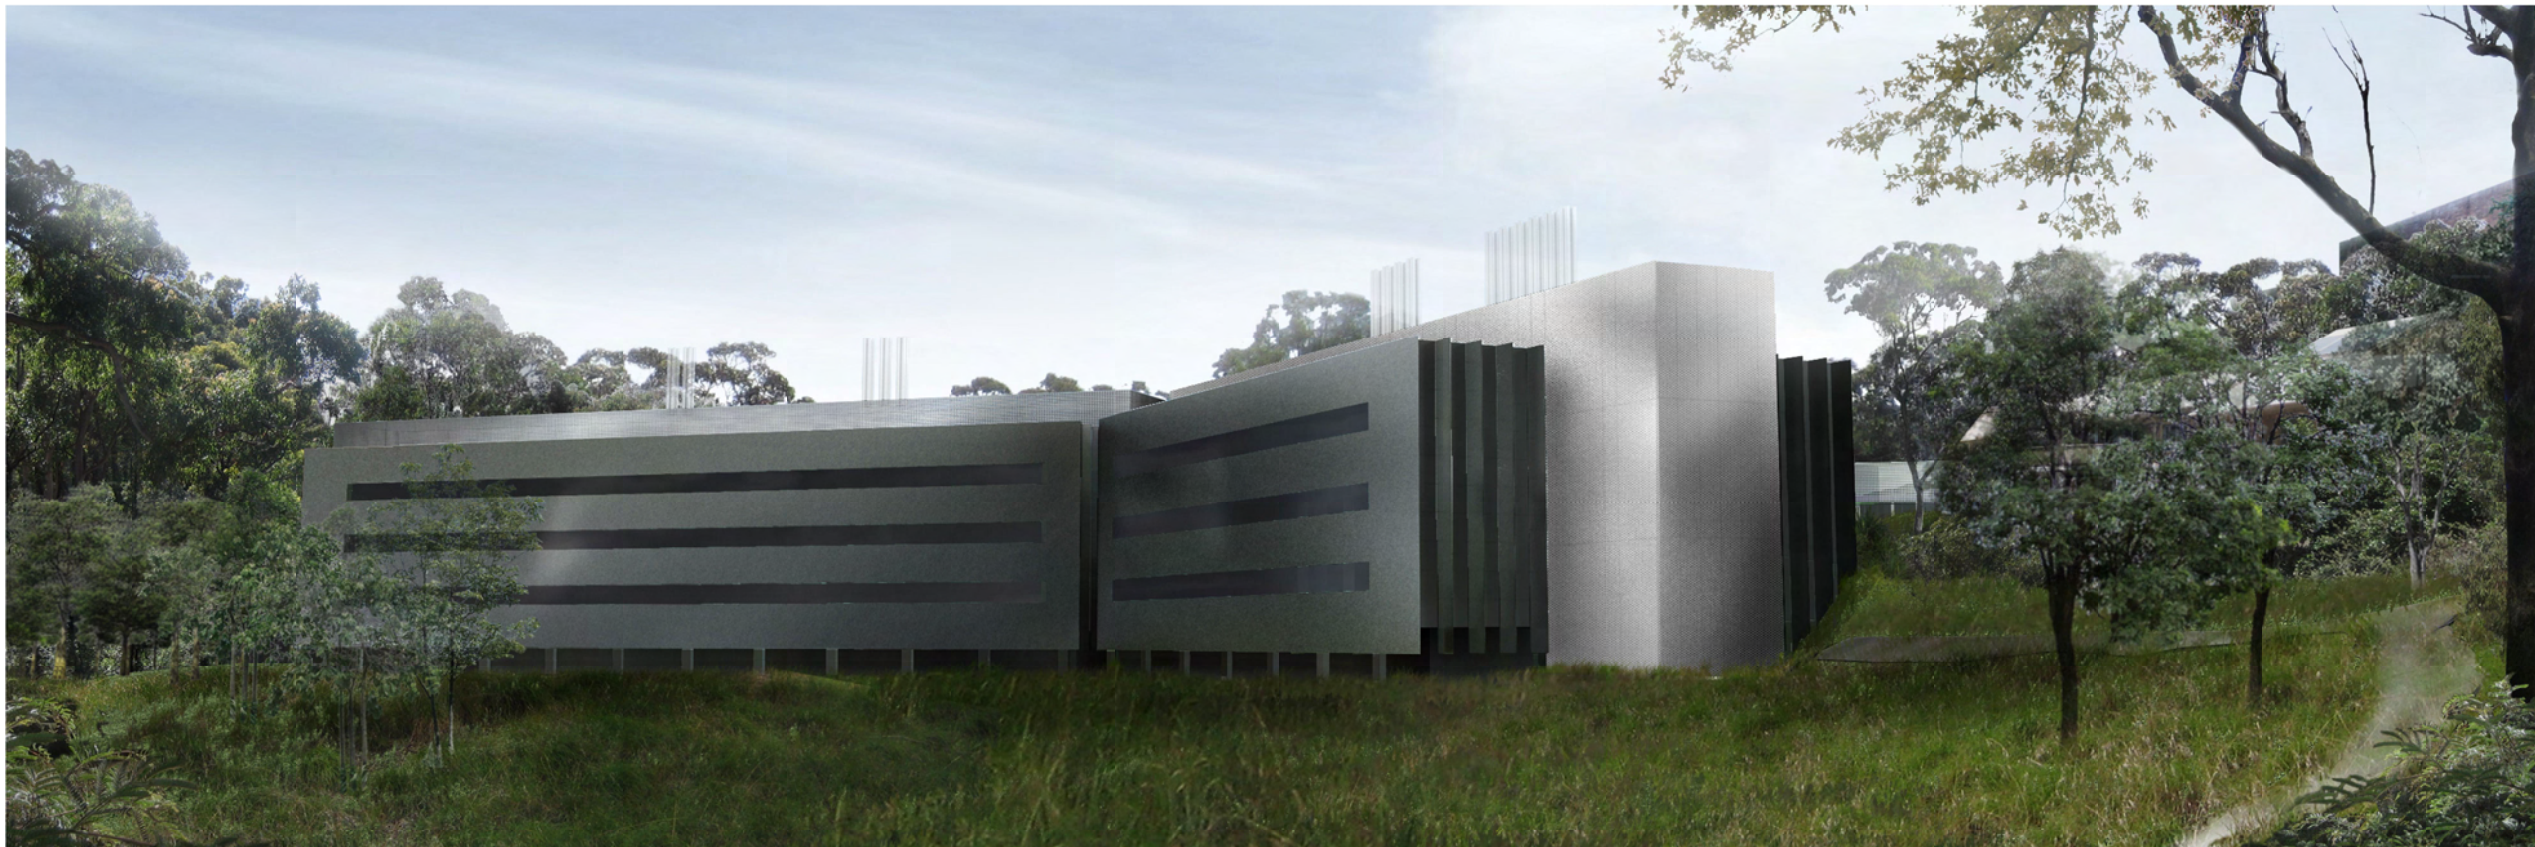

VIEW FROM EXISTING ACCESS TRACK LOOKING EAST

3	18 08 09	ISSUED FOR INFORMATION	MP	WP
2	07 08 09	ISSUED FOR INFORMATION	MP	WP
1	31 07 09	ISSUED FOR INFORMATION	DM	WP
REV	DATE	DESCRIPTION	BY	APP

DRAWN	DESIGNED	CHECKED
DM		

KEY PLAN



CONSULTANTS

Architecture
Engineering
Planning
Project Management

S2F Pty. Ltd.
ACN 386 430 388
Level 1, Building 1
21-31 Goodwood Street
PO Box 89
Widmore 5121 Victoria
T +61 3 8456 4800
F +61 3 8456 4899
E info@s2f.com.au

 **S2F**

Denton Corker Marshall
architecture and urban design

QUANTITY SURVEYOR

DAVIS LANGDON
Level 9
100 Pacific Highway
North Sydney NSW 2060
Tel 02 9056 8822
Fax 02 9056 8848

Davis Langdon 

**PROJECT DIRECTOR &
PROJECT MANAGER**

APP CORPORATION PTY LIMITED
L4, 6 Newmarket St
Newcastle NSW 2300
Tel 02 4928 7900

CLIENT

HUNTER MEDICAL RESEARCH
INSTITUTE

PROJECT

HUNTER MEDICAL RESEARCH
INSTITUTE

JOHN HUNTER HOSPITAL
RANKIN PARK CAMPUS
NEWCASTLE NSW

DRAWING TITLE
KEY DRAWING
PHOTOMONTAGE 2

PATH NAME		REVISION 3
DRAWING No K0521	FILED 7347	
SCALE @ B1 N.T.S	DATE 18/08/2009	

PRELIMINARY ONLY

NOT TO BE USED FOR CONSTRUCTION PURPOSES