


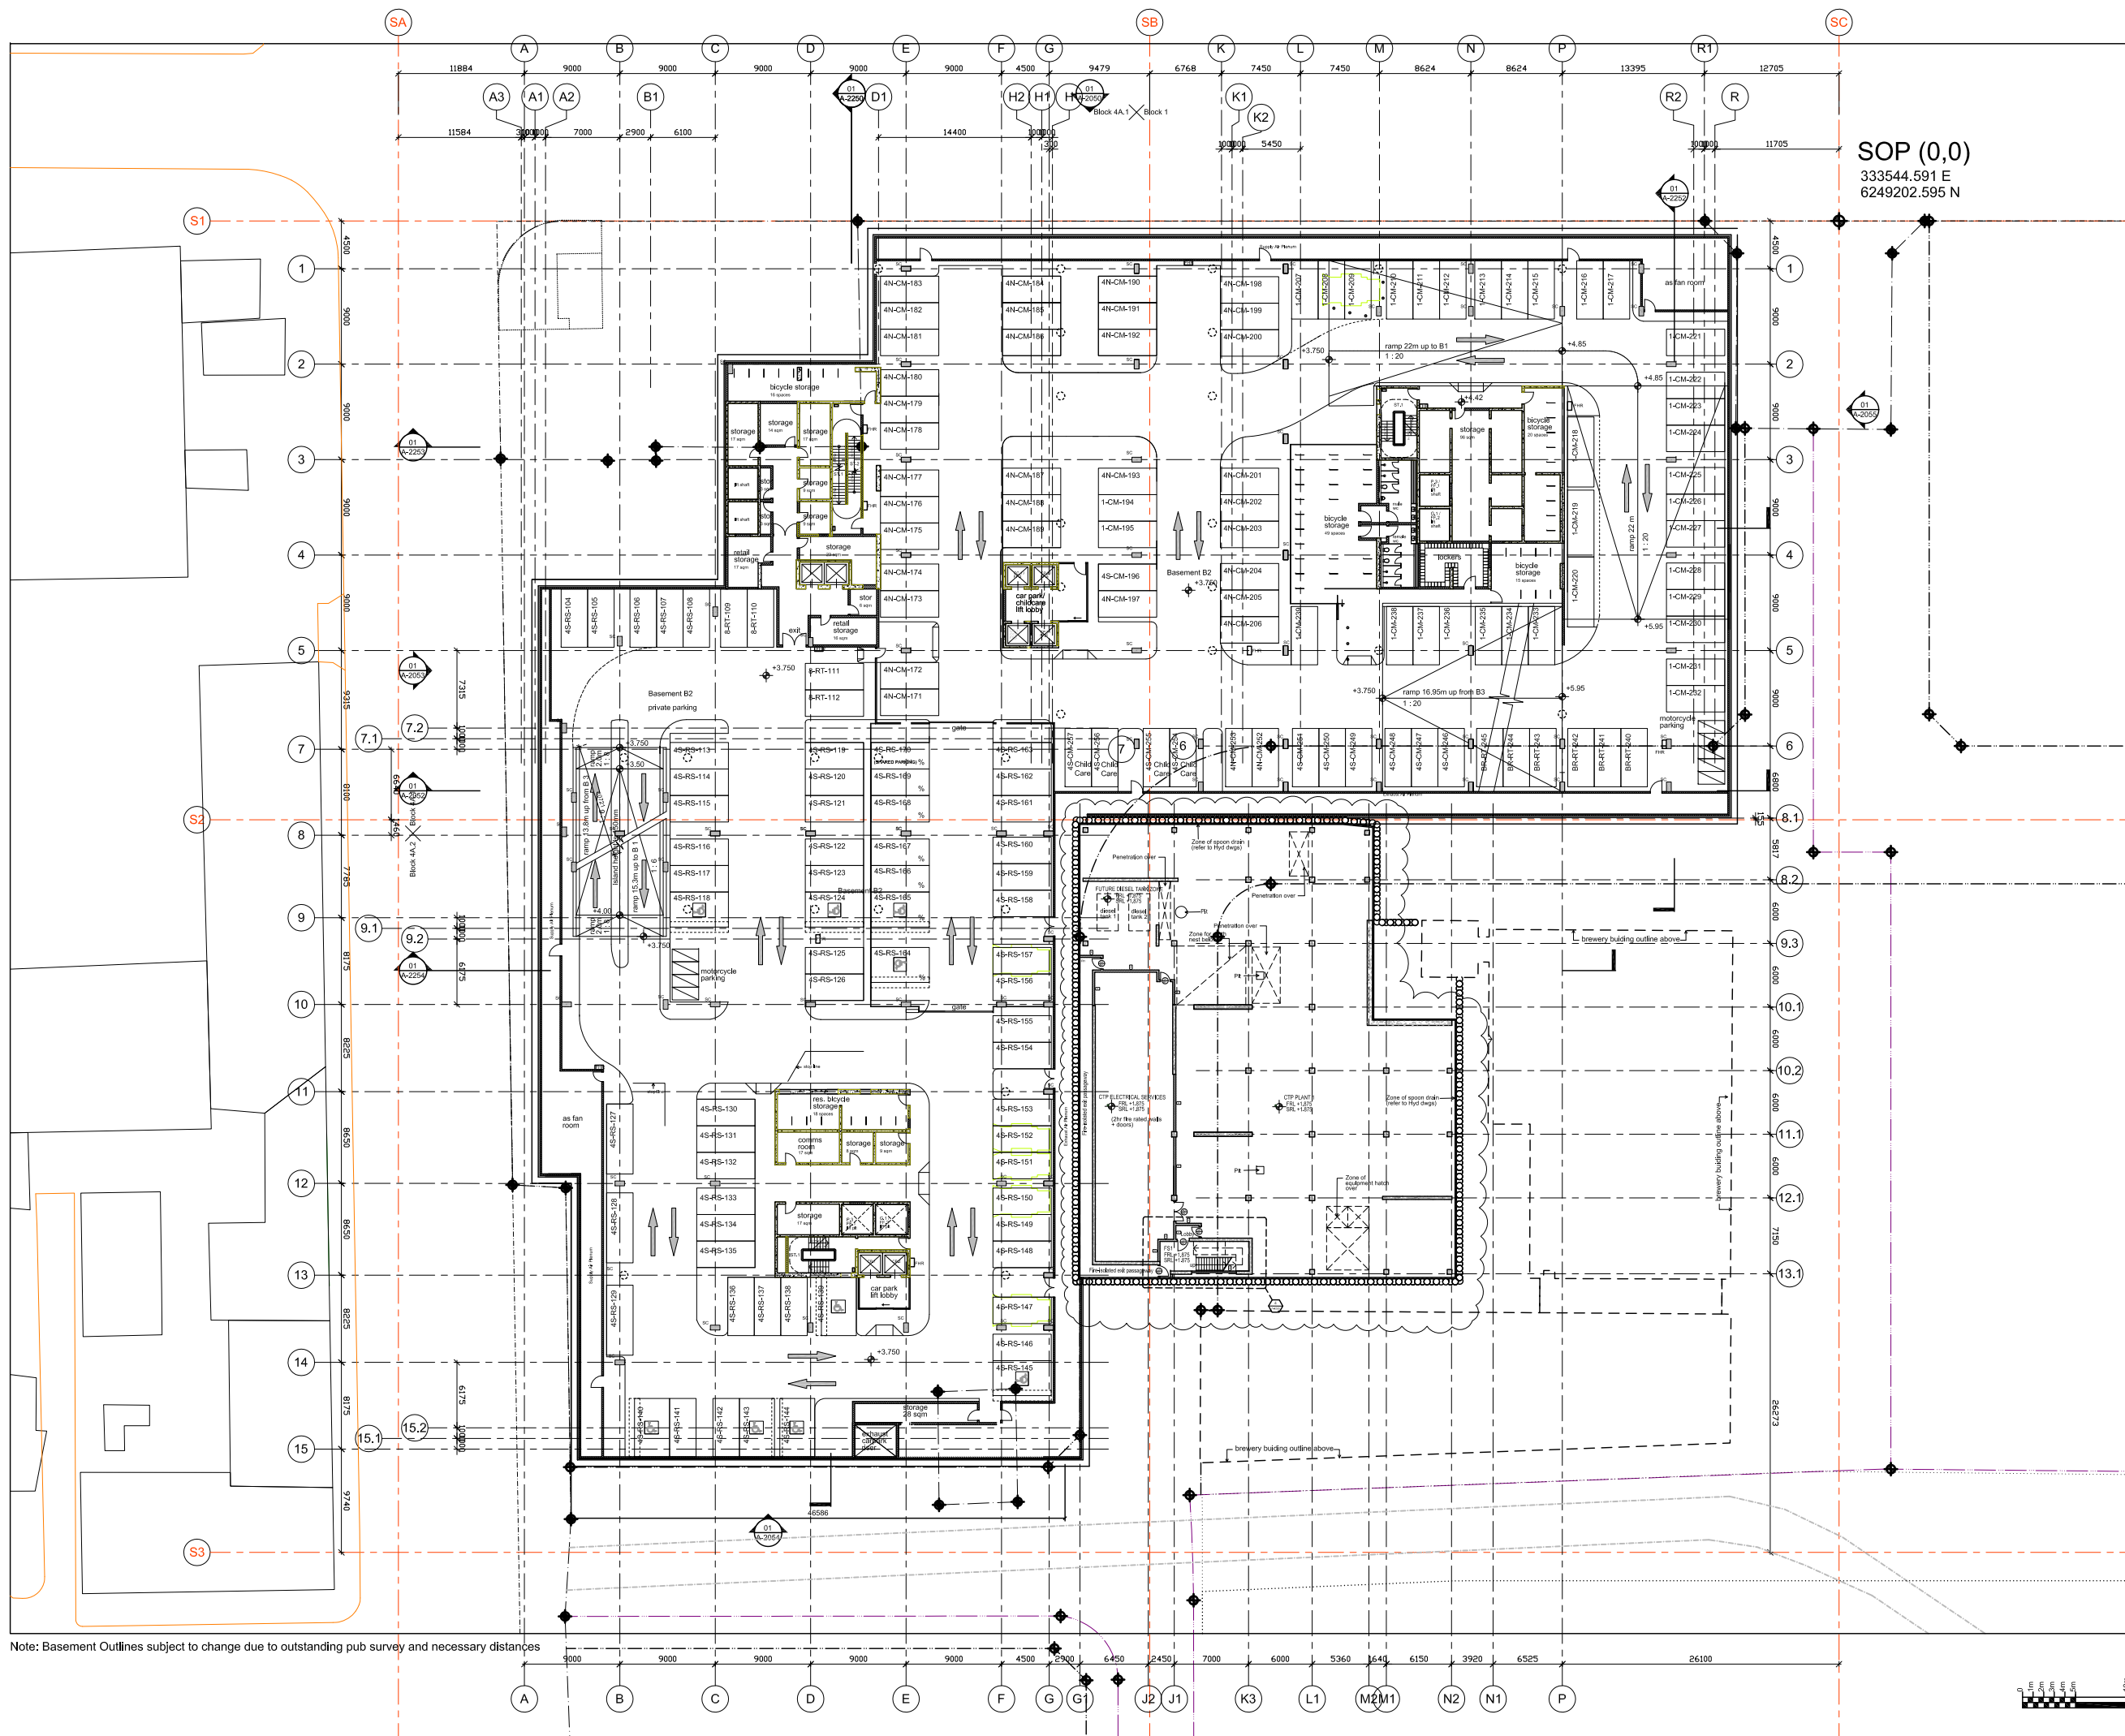

Note: Basement Outlines subject to change due to outstanding pub survey and necessary distances

- General Notes
1. Do not scale drawings. Dimensions govern.
 2. All dimensions are in millimetres unless noted otherwise.
 3. All dimensions shall be verified on site before proceeding with the work.
 4. Foster + Partners shall be notified in writing of any discrepancies.
 5. Any areas indicated on this sheet are approximate and indicative only.

Rev.	Date	Reason For Issue	Chk
05	27/01/12	S75w Application-CTP (2 x levels)	
04	11/04/11	S75w Application-CTP	
03	26/05/09	Planning Application update	
02	21/05/09	Planning Application update	
01	15/01/09	Planning Application update	
00	28/11/08	Planning Application	

For information



FRASERS PROPERTY

Project Frasers Broadway
20 - 102 Broadway Sydney NSW 2000

Client Frasers Broadway
L11, 488 Kent Street Sydney NSW 2000
T: 02 8823 8800 F: 02 8823 8801

Architect Foster + Partners

Riverside, 22 Haxall Road
London SW11 4AN
T +44 (0)20 7788 0465
F +44 (0)20 7788 1107

Local Collaborating Architect

PTW Architects
Level 17, 9 Castlereagh St
Sydney NSW 2000 Australia
T +61 (0)2 9222 9777
F +61 (0)2 9221 4139
www.ptw.com.au

Title

Block 1+4
Level B2

Project No.

1645

Scale @ A0

1:200

Date

28/11/08

Drawn By


Number

PA - A - 1757

Revision

05


© Foster + Partners 2008

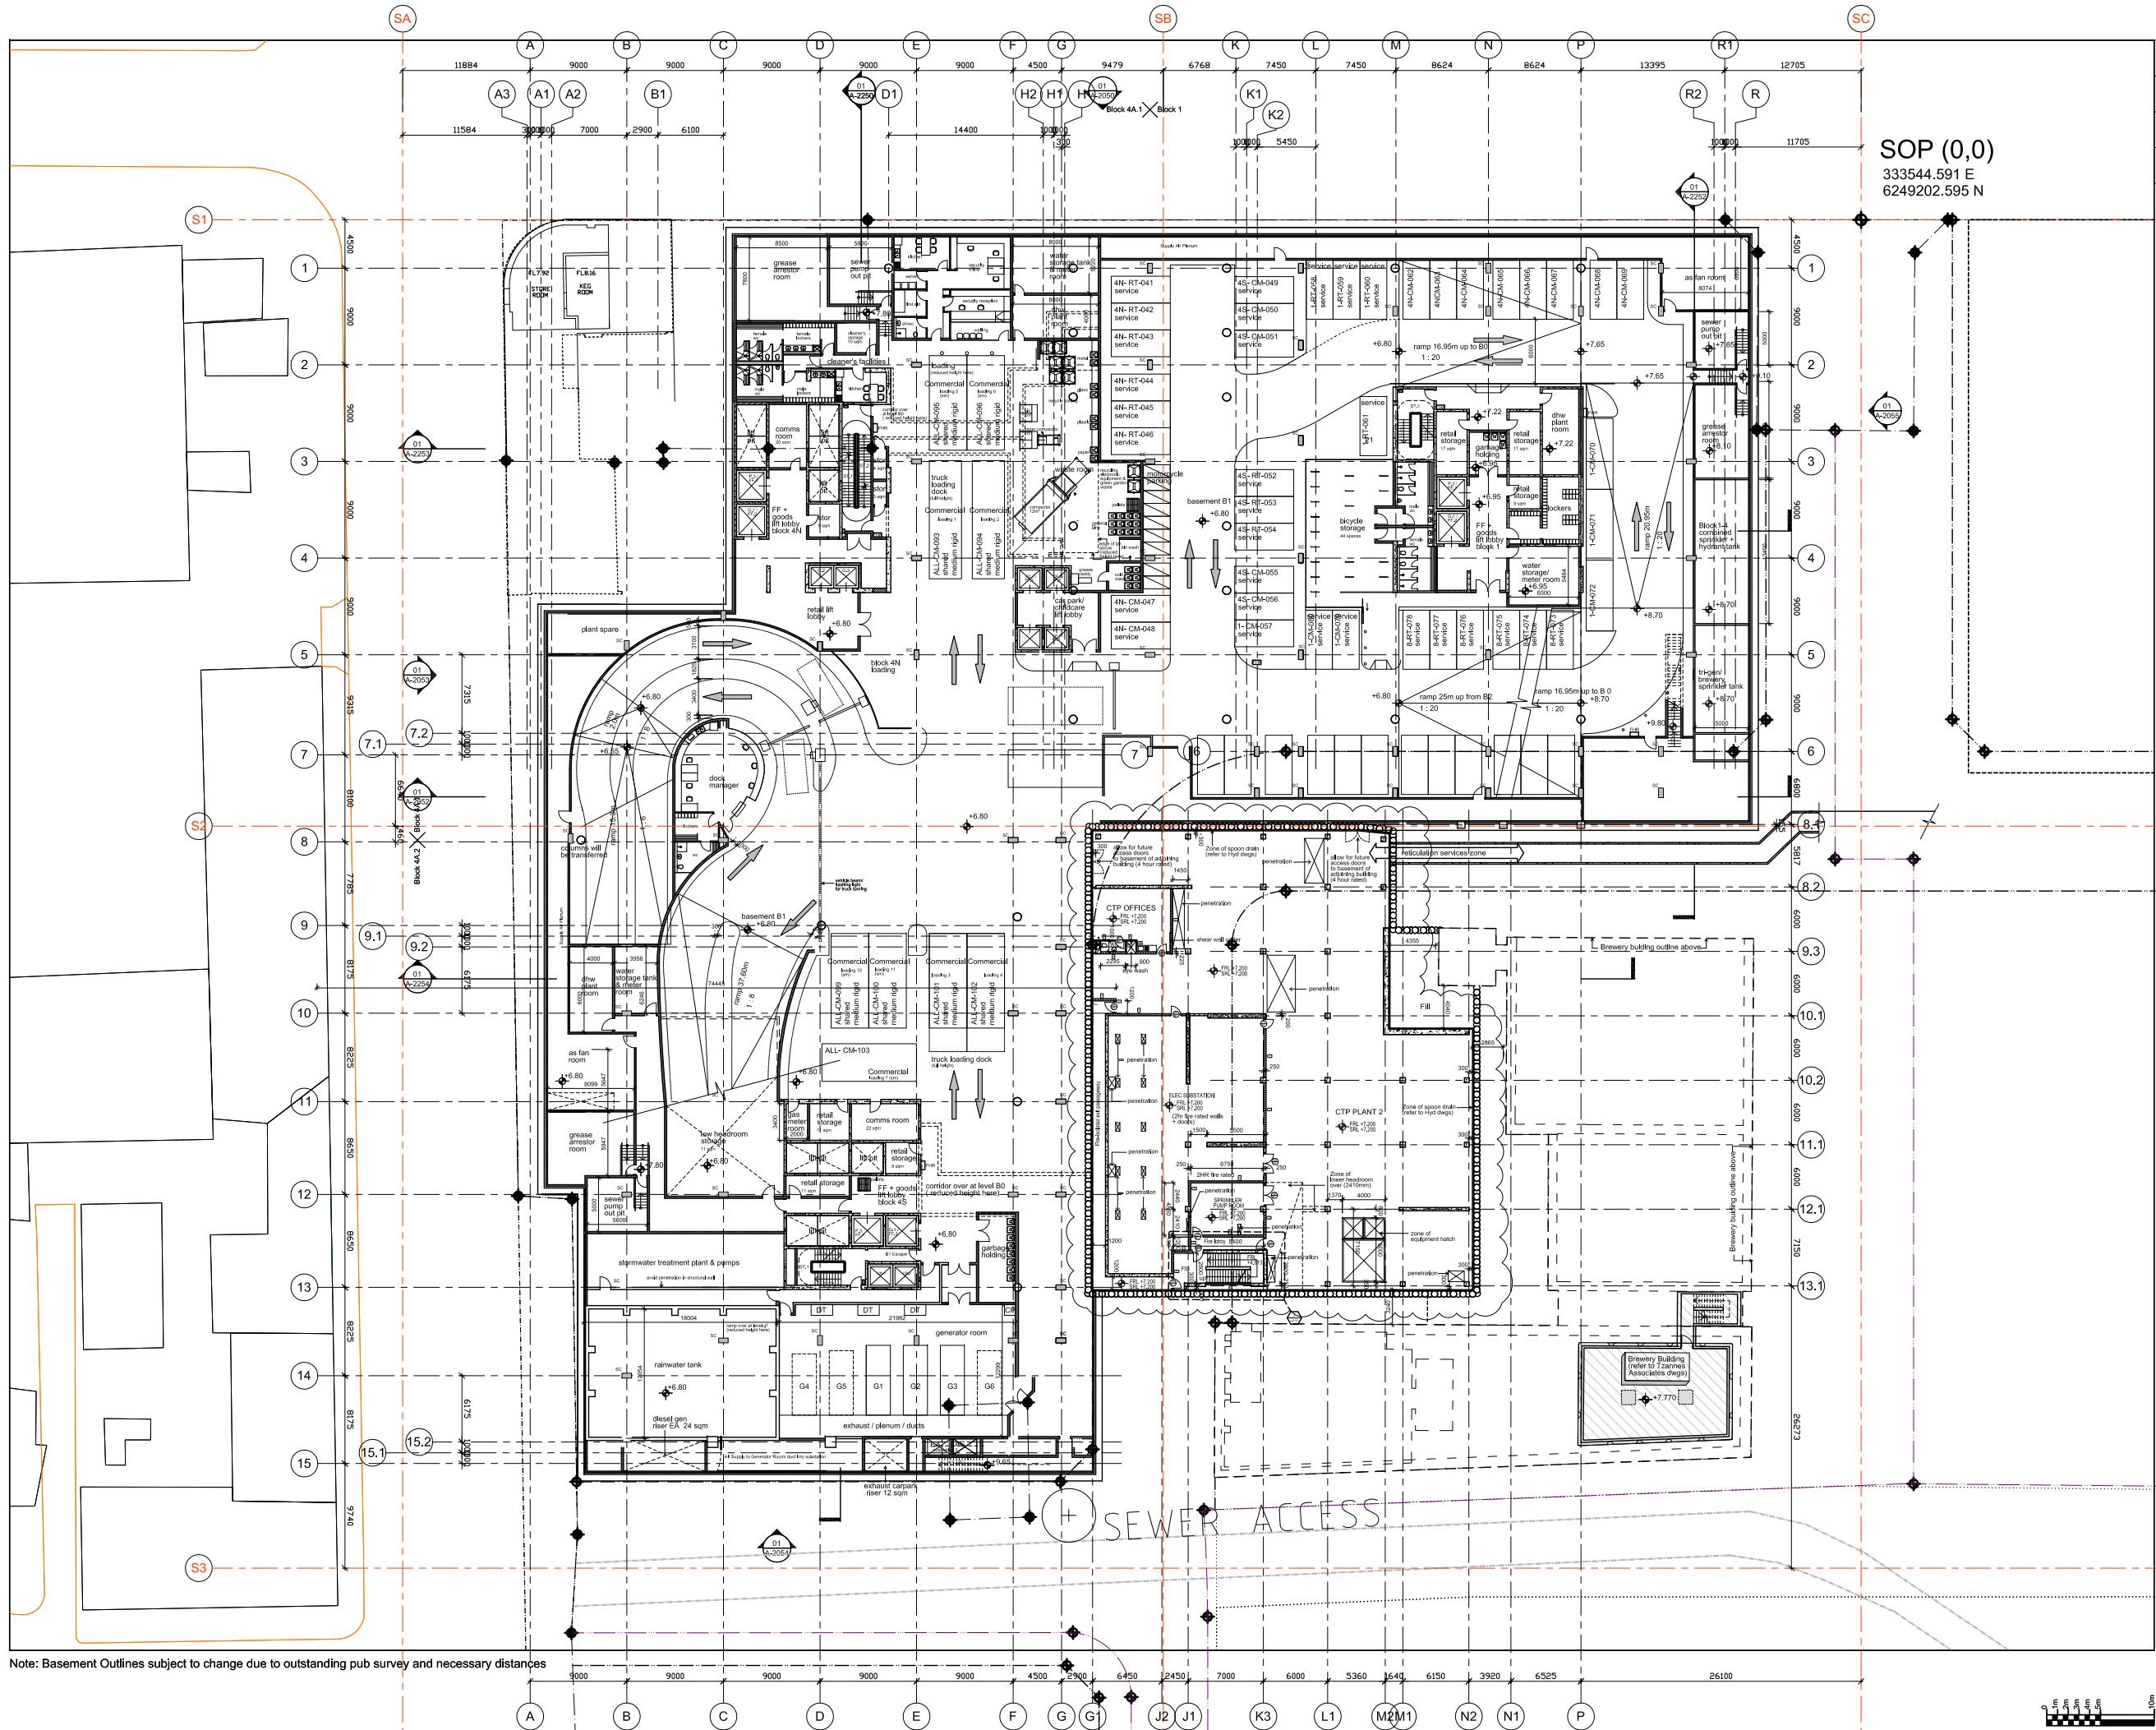

- General Notes
1. Do not scale drawings. Dimensions govern.
 2. All dimensions are in millimetres unless noted otherwise.
 3. All dimensions shall be verified on site before proceeding with the work.
 4. Foster + Partners shall be notified in writing of any discrepancies.
 5. Any areas indicated on this sheet are approximate and indicative only.

Rev.	Date	Reason For Issue	Chk
05	27/01/12	S75w Application-CTP (2 x levels)	
04	11/04/11	S75w Application-CTP	
03	26/05/09	Planning Application update	
02	21/05/09	Planning Application update	
01	15/01/09	Planning Application update	
00	28/11/08	Planning Application	

For information

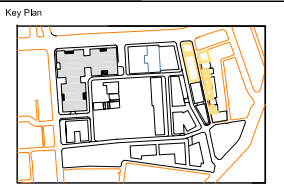

FRASERS PROPERTY

Project Frasers Broadway
20 - 102 Broadway Sydney NSW 2000

Client Frasers Broadway
L11, 488 Kent Street Sydney NSW 2000
T: 02 8823 8800 F: 02 8823 8801

Architect
Foster + Partners


Riverside, 22 Haxton Road
London SW11 4AN
T +44 (0)20 7788 0485
F +44 (0)20 7788 1101

Local Collaborating Architect
PTW Architects

Level 17, 9 Castlereagh St
Sydney NSW 2000 Australia
F +61 (0)2 9222 5877
F +61 (0)2 9221 4139
www.ptw.com.au

Title
**Block 1+4
Level B1**

Project No.	Scale @ A0	Date	Drawn By
1645	1:200	28/11/08	
Number	Revision		
PA - A - 1758	05		

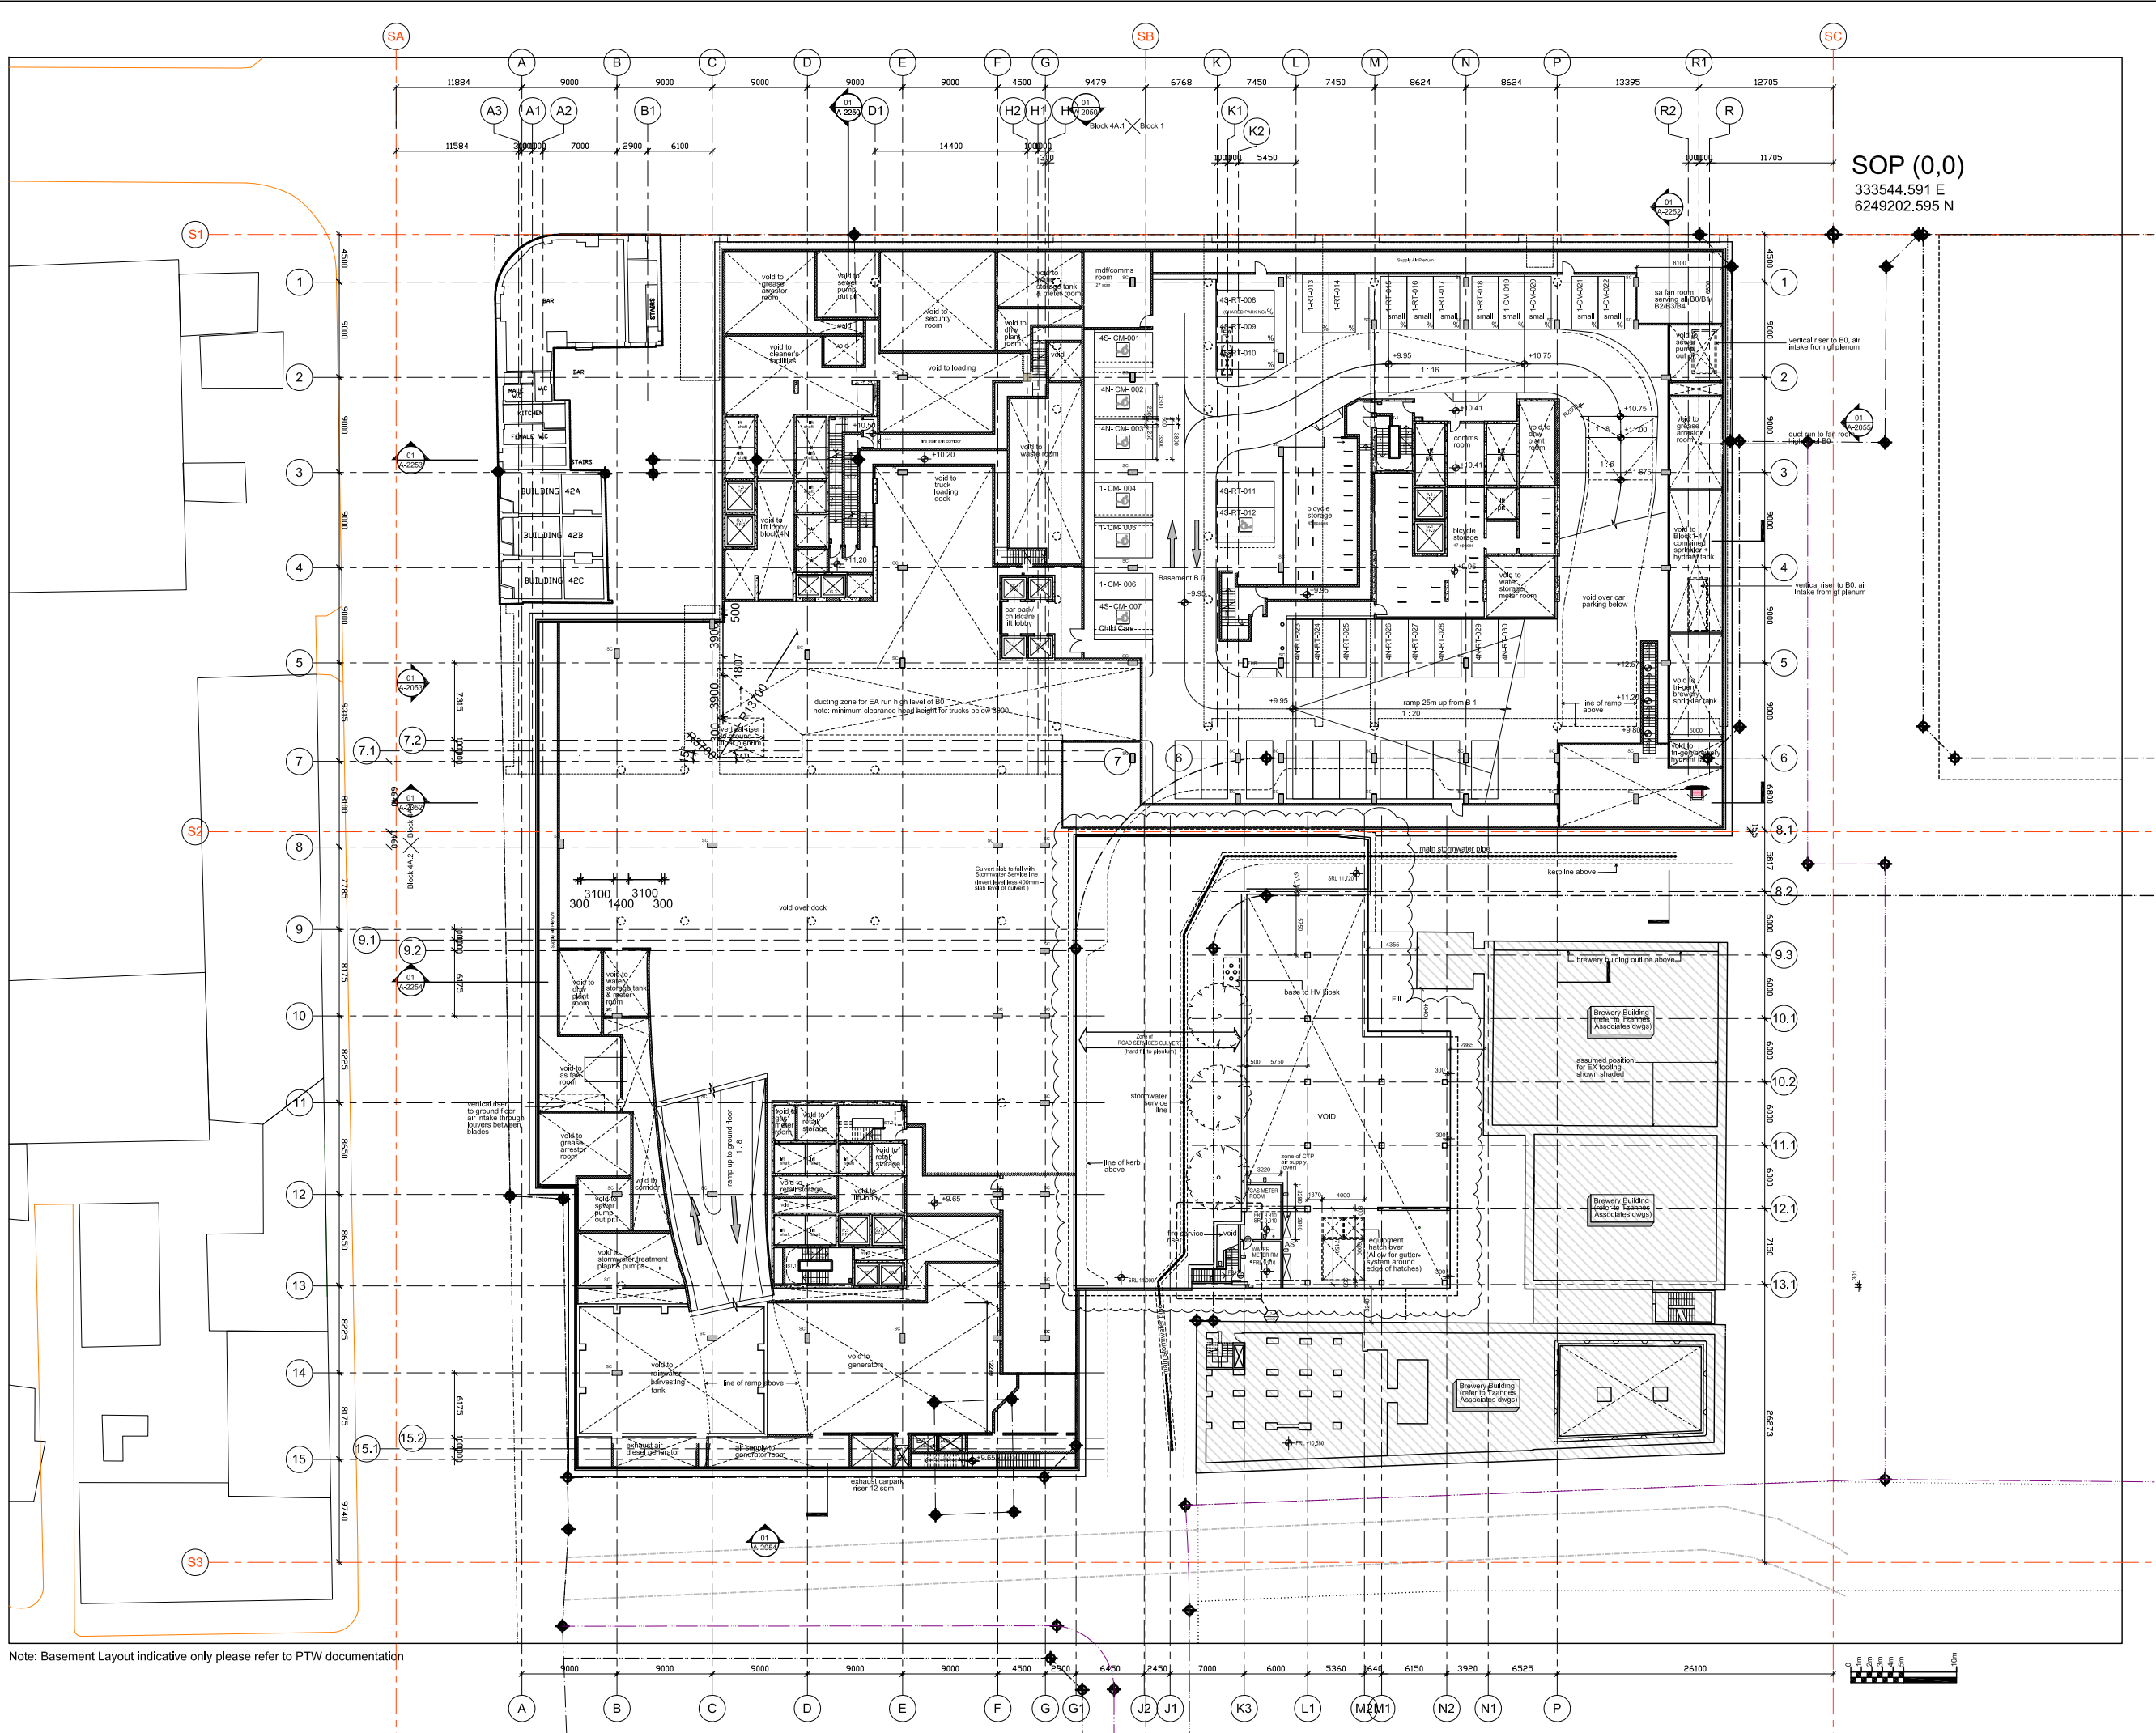

- General Notes
1. Do not scale drawings. Dimensions govern.
 2. All dimensions are in millimetres unless noted otherwise.
 3. All dimensions shall be verified on site before proceeding with the work.
 4. Foster + Partners shall be notified in writing of any discrepancies.
 5. Any areas indicated on this sheet are approximate and indicative only.

Rev.	Date	Reason For Issue	Chk
05	27/01/12	S75w Application-CTP (2 x levels)	
04	11/04/11	S75w Application-CTP	
03	26/05/09	Planning Application update	
02	21/05/09	Planning Application update	
01	15/01/09	Planning Application update	
00	28/11/08	Planning Application	

For information



FRASERS PROPERTY


Project Frasers Broadway
20 - 102 Broadway Sydney NSW 2000

Client Frasers Broadway
L11, 488 Kent Street Sydney NSW 2000
T: 02 8823 8800 F: 02 8823 8801

Architect
Foster + Partners
Riverside, 22 Hawker Road
London SW11 1AA
T +44 (0)20 7788 0485
F +44 (0)20 7788 1107

Local Collaborating Architect
PTW Architects
Level 17, 9 Castlereagh St
Sydney NSW 2000 Australia
T +61 (0)2 92225877
F +61 (0)2 9221 4139
www.ptw.com.au

Title Block 1+4 Level B0			
Project No. 1645	Scale @ A0 1:200	Date 28/11/08	Drawn By
Number PA - A - 1759	Revision 05		

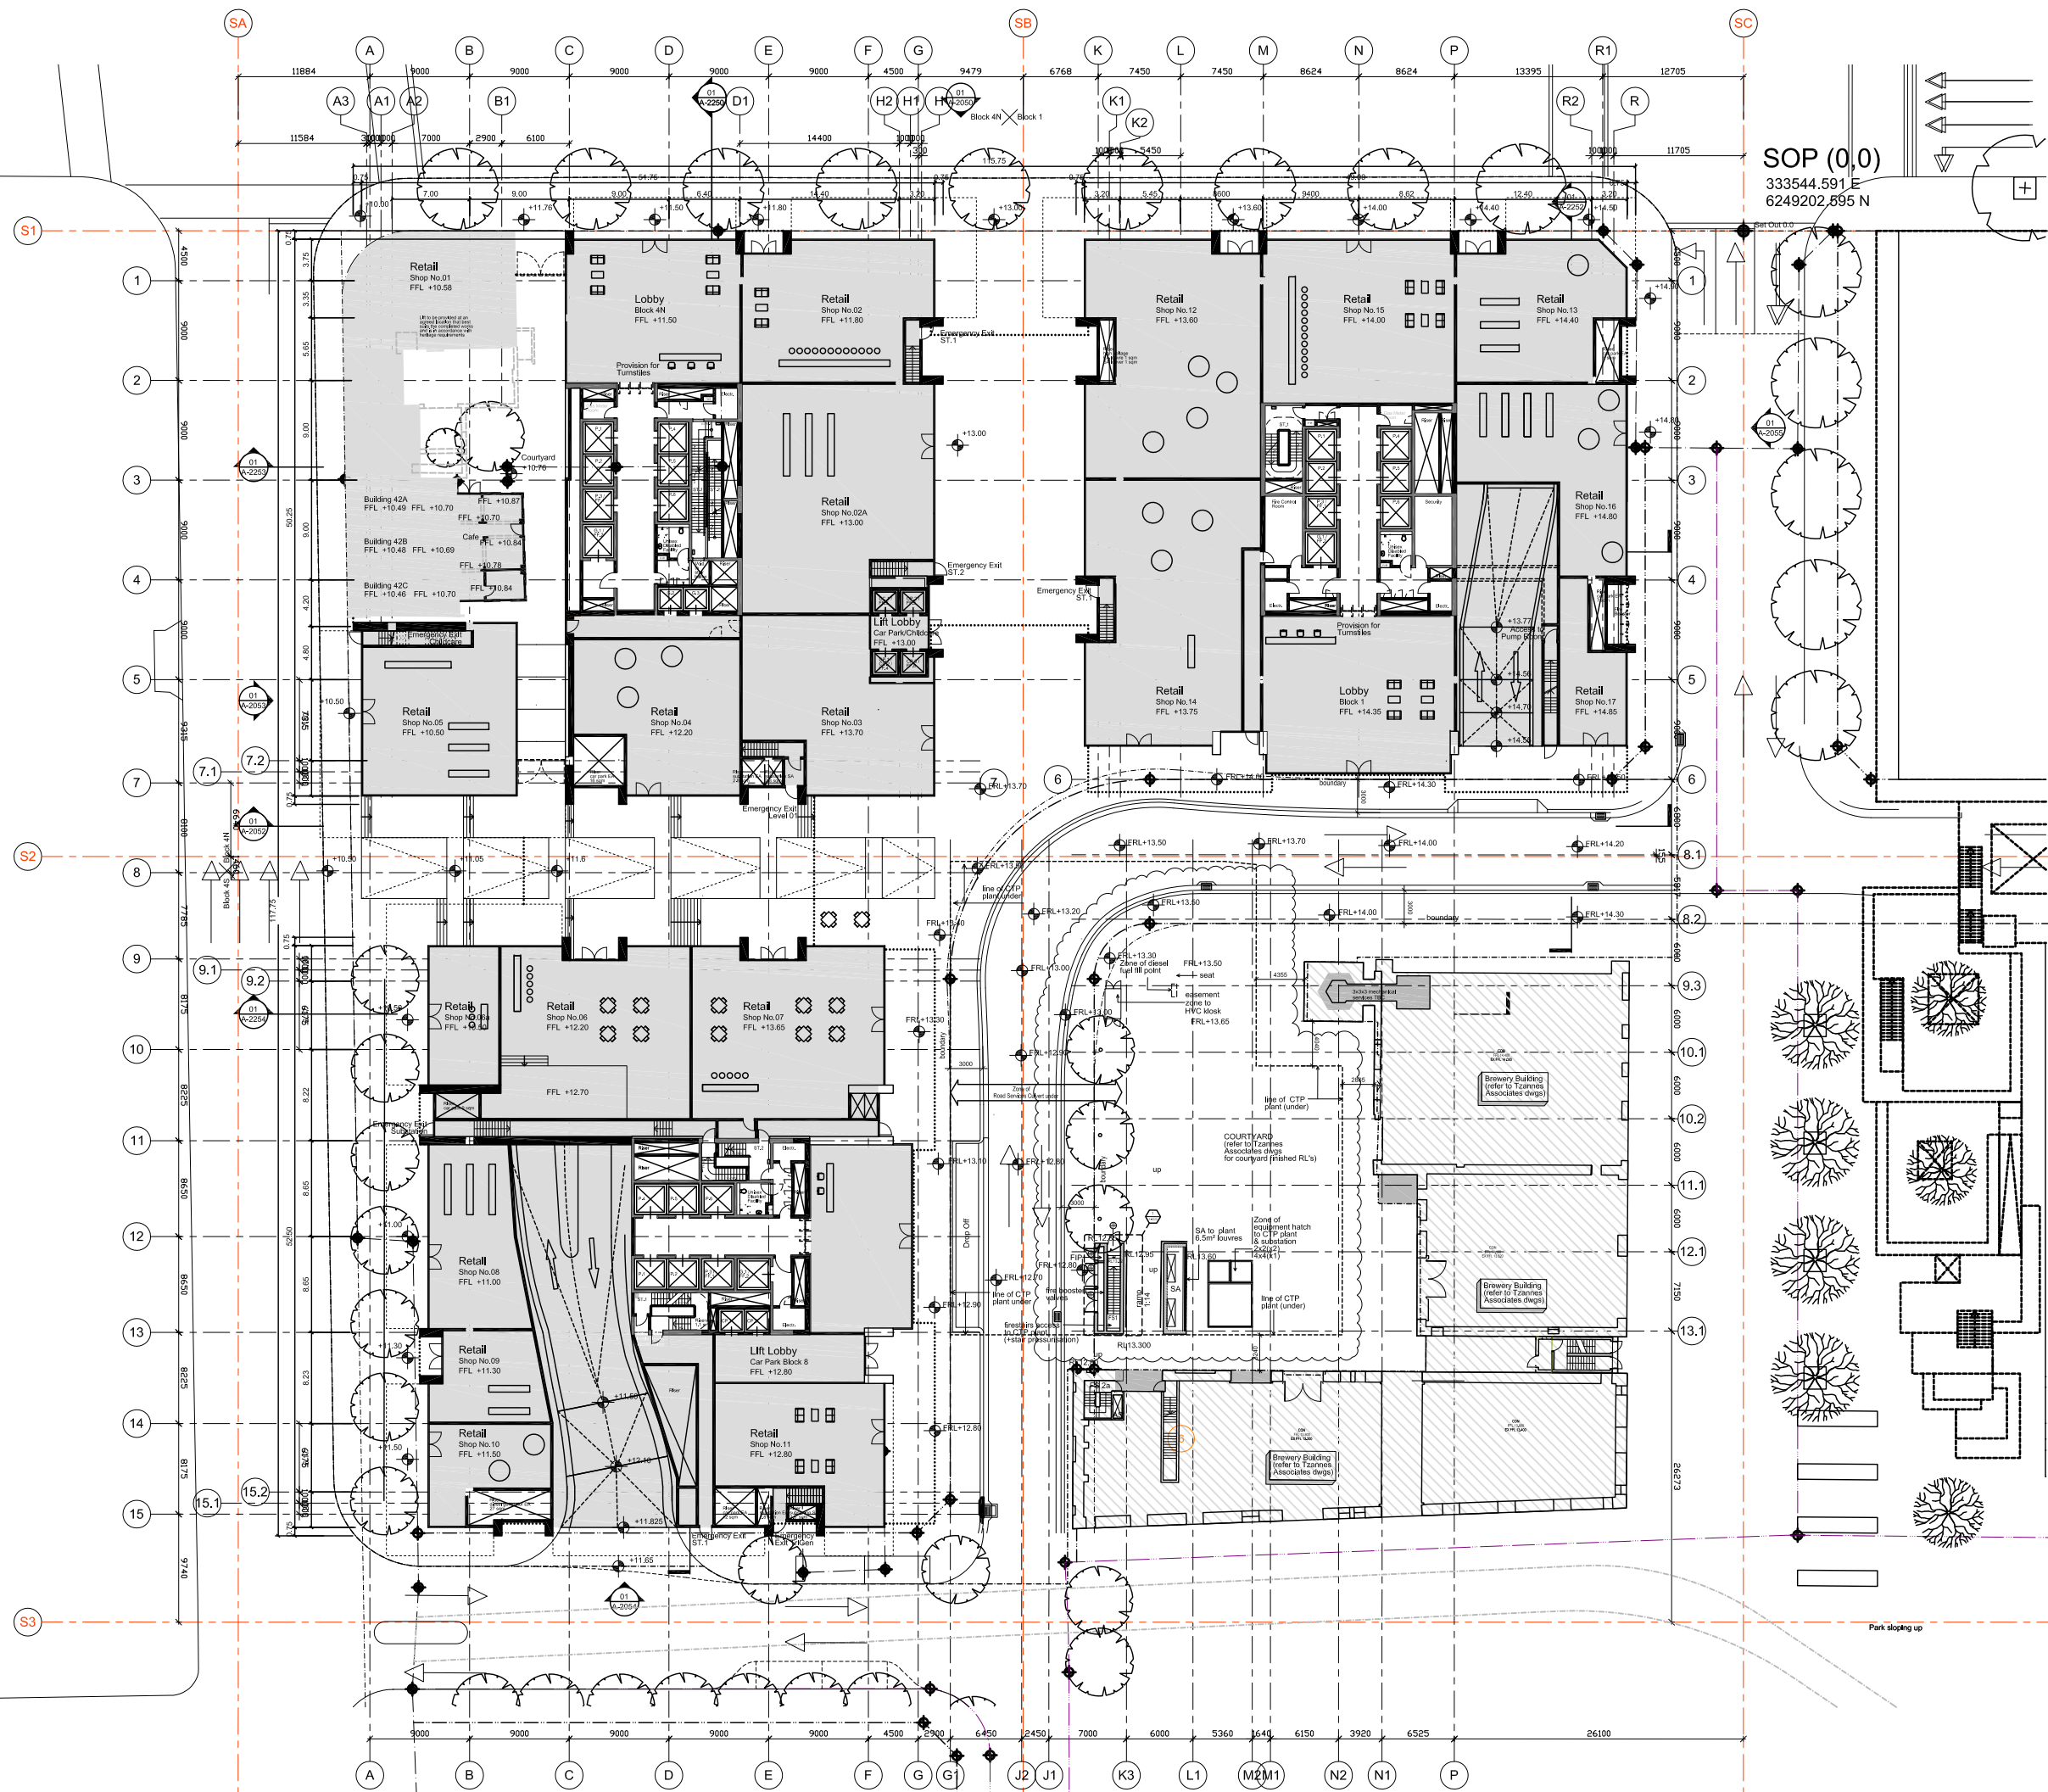

- General Notes
1. Do not scale drawings. Dimensions govern.
 2. All dimensions are in millimetres unless noted otherwise.
 3. All dimensions shall be verified on site before proceeding with the work.
 4. Foster + Partners shall be notified in writing of any discrepancies.
 5. Any areas indicated on this sheet are approximate and indicative only.

Rev.	Date	Reason For Issue	Chk
08	27/01/12	S75w Application-CTP (2 x levels)	
07	11/04/11	S75w Application-CTP	
06	11/12/09	Additional Information to DuP	
05	22/05/09	Planning Application update	
04	19/05/09	Planning Application update	
03	14/05/09	Planning Application update	
02	07/01/09	PA boundary update	
01	16/02/09	Planning Application update	
00	28/11/08	Planning Application	

For information



FRASERS PROPERTY

Project Frasers Broadway
20 - 102 Broadway Sydney NSW 2000

Client Frasers Broadway
L11, 488 Kent Street Sydney NSW 2000
T: 02 8823 8800 F: 02 8823 8801

Foster + Partners

Reference: 00 Haxar Road
London SW11 4AN
T: +44 (0)20 7788 0455
F: +44 (0)20 7788 1107


Local Collaborating Architect

PTW Architects

Level 17, 9 Castlereagh St
Sydney, NSW 2000 Australia
T: +61 (0)2 92325877
F: +61 (0)2 9221 4139
www.ptw.com.au

Title
Block 1+4
Ground Floor Plan
Retail/Office

Project No.	Scale @ A0	Date	Drawn By
1645	1:200	28/11/08	
Number	Revision		
PA - A - 1760	08		

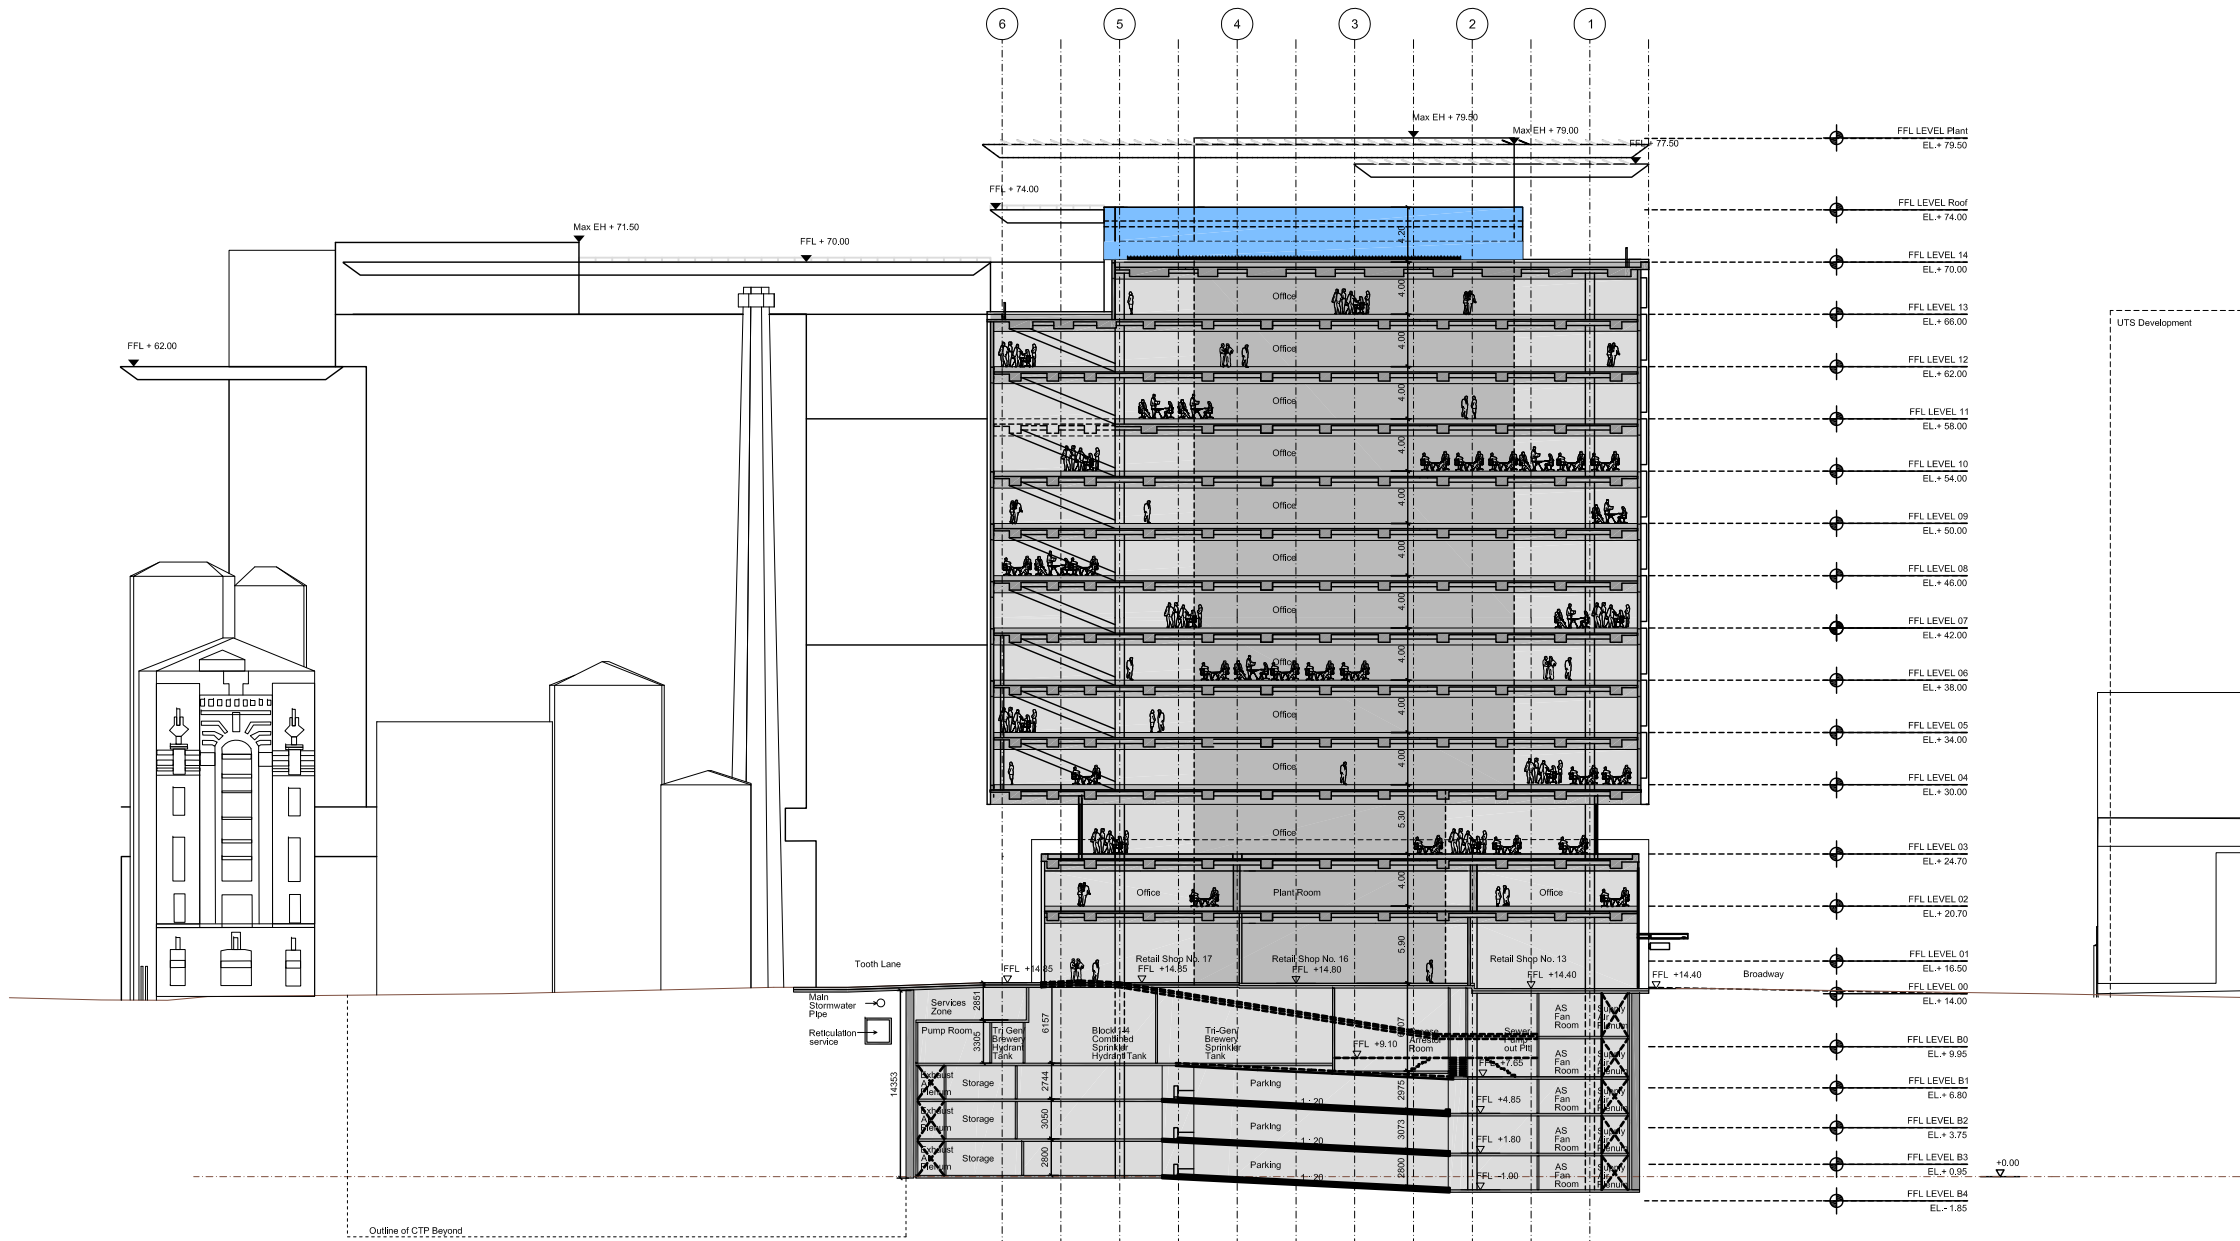

- General Notes
1. Do not scale drawings. Dimensions govern.
 2. All dimensions are in millimetres unless noted otherwise.
 3. All dimensions shall be verified on site before proceeding with the work.
 4. Foster + Partners shall be notified in writing of any discrepancies.
 5. Any areas indicated on this sheet are approximate and indicative only.

Rev.	Date	Reason For Issue	Chk
04	27/01/12	S75w Application-CTP (2 x levels)	CAD
03	11/04/11	S75w Application-CTP	CAD
02	14/05/08	Planning Application Update	CAD
01	18/12/00	Planning Application Update	CAD
00	28/11/00	Planning Application	CAD

For information



FRASERS PROPERTY

Project Frasers Broadway
20 - 102 Broadway Sydney NSW 2000

Client Frasers Broadway
L11, 488 Kent Street Sydney NSW 2000
T: 02 8823 8800 F: 02 8823 8801


Architect
Foster + Partners

Riverside, 92 Haxton Road
London SW11 4AN
T +44 (0)20 7788 0488
F +44 (0)20 7788 1107

Local Collaborating Architect
PTW Architects
Level 17, 9 Castlereagh St
Sydney NSW 2000 Australia
T +61 (0)2 92225877
F +61 (0)2 9221 4139
www.ptw.com.au

Title
**Block 1+4
Section 03 Cross**

Project No. 1645	Scale @ A0 1:200	Date 28/11/08	Drawn By
Number PA - A - 2252	Revision 04		

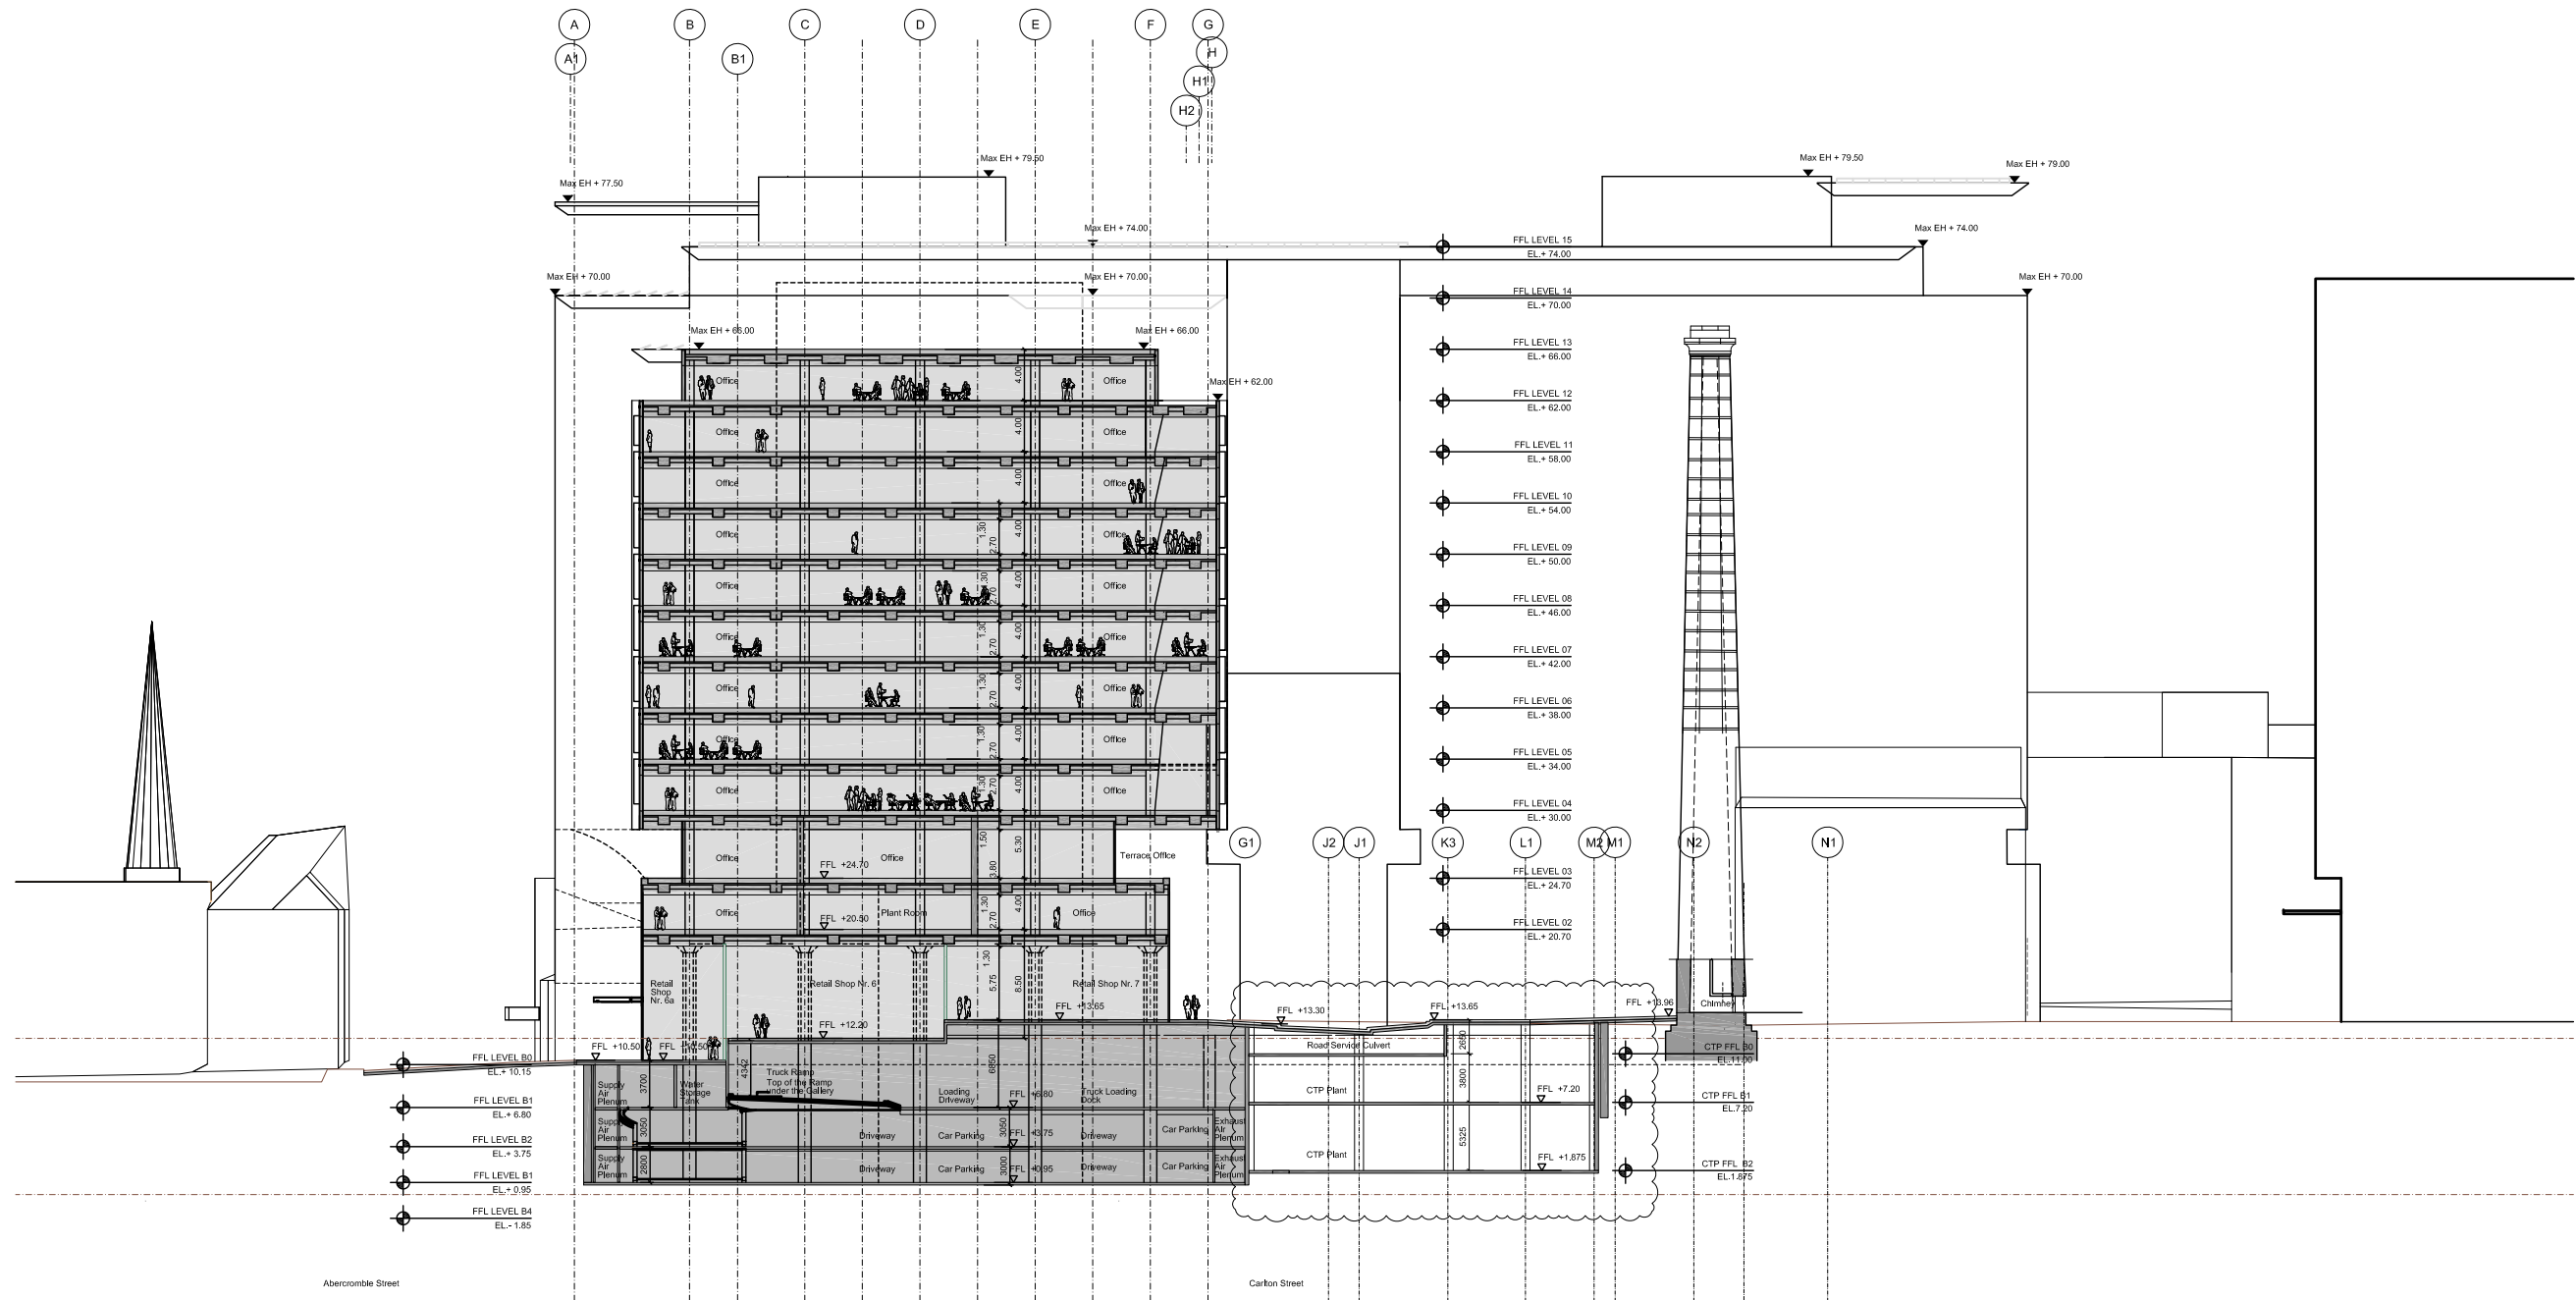

- General Notes
1. Do not scale drawings. Dimensions govern.
 2. All dimensions are in millimetres unless noted otherwise.
 3. All dimensions shall be verified on site before proceeding with the work.
 4. Foster + Partners shall be notified in writing of any discrepancies.
 5. Any areas indicated on this sheet are approximate and indicative only.

Rev.	Date	Reason For Issue	Chk
04	27/01/12	S75w Application-CTP (2 x levels)	CAD
03	11/04/11	S75w Application-CTP	CAD
02	14/05/09	Planning Application Update	CAD
01	18/12/08	Planning Application Update	CAD
00	28/11/08	Planning Application	CAD

For information



FRASERS PROPERTY

Project Frasers Broadway
20 - 102 Broadway Sydney NSW 2000
Client Frasers Broadway
L11, 488 Kent Street Sydney NSW 2000
T: 02 8623 8800 F: 02 8623 8801

Foster + Partners



Riverside, 22 Hargrave Road
London SW11 4AN
T +44 (0)20 7788 0466
F +44 (0)20 7788 1107

PTW Architects

Level 11, 9 Castlereagh St
Sydney NSW 2000 Australia
T +61 (0)2 92325877
F +61 (0)2 9221 4139
www.ptw.com.au

Block 1+4
Section 05 Longitudinal

Project No.	Scale @ A0	Date	Drawn By
1645	1:200	28/11/08	
Number	Revision		
PA - A - 2254	04		

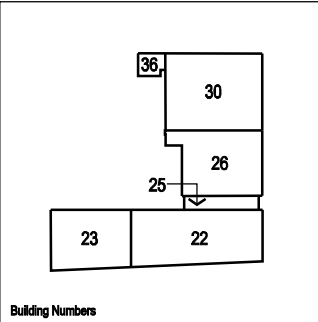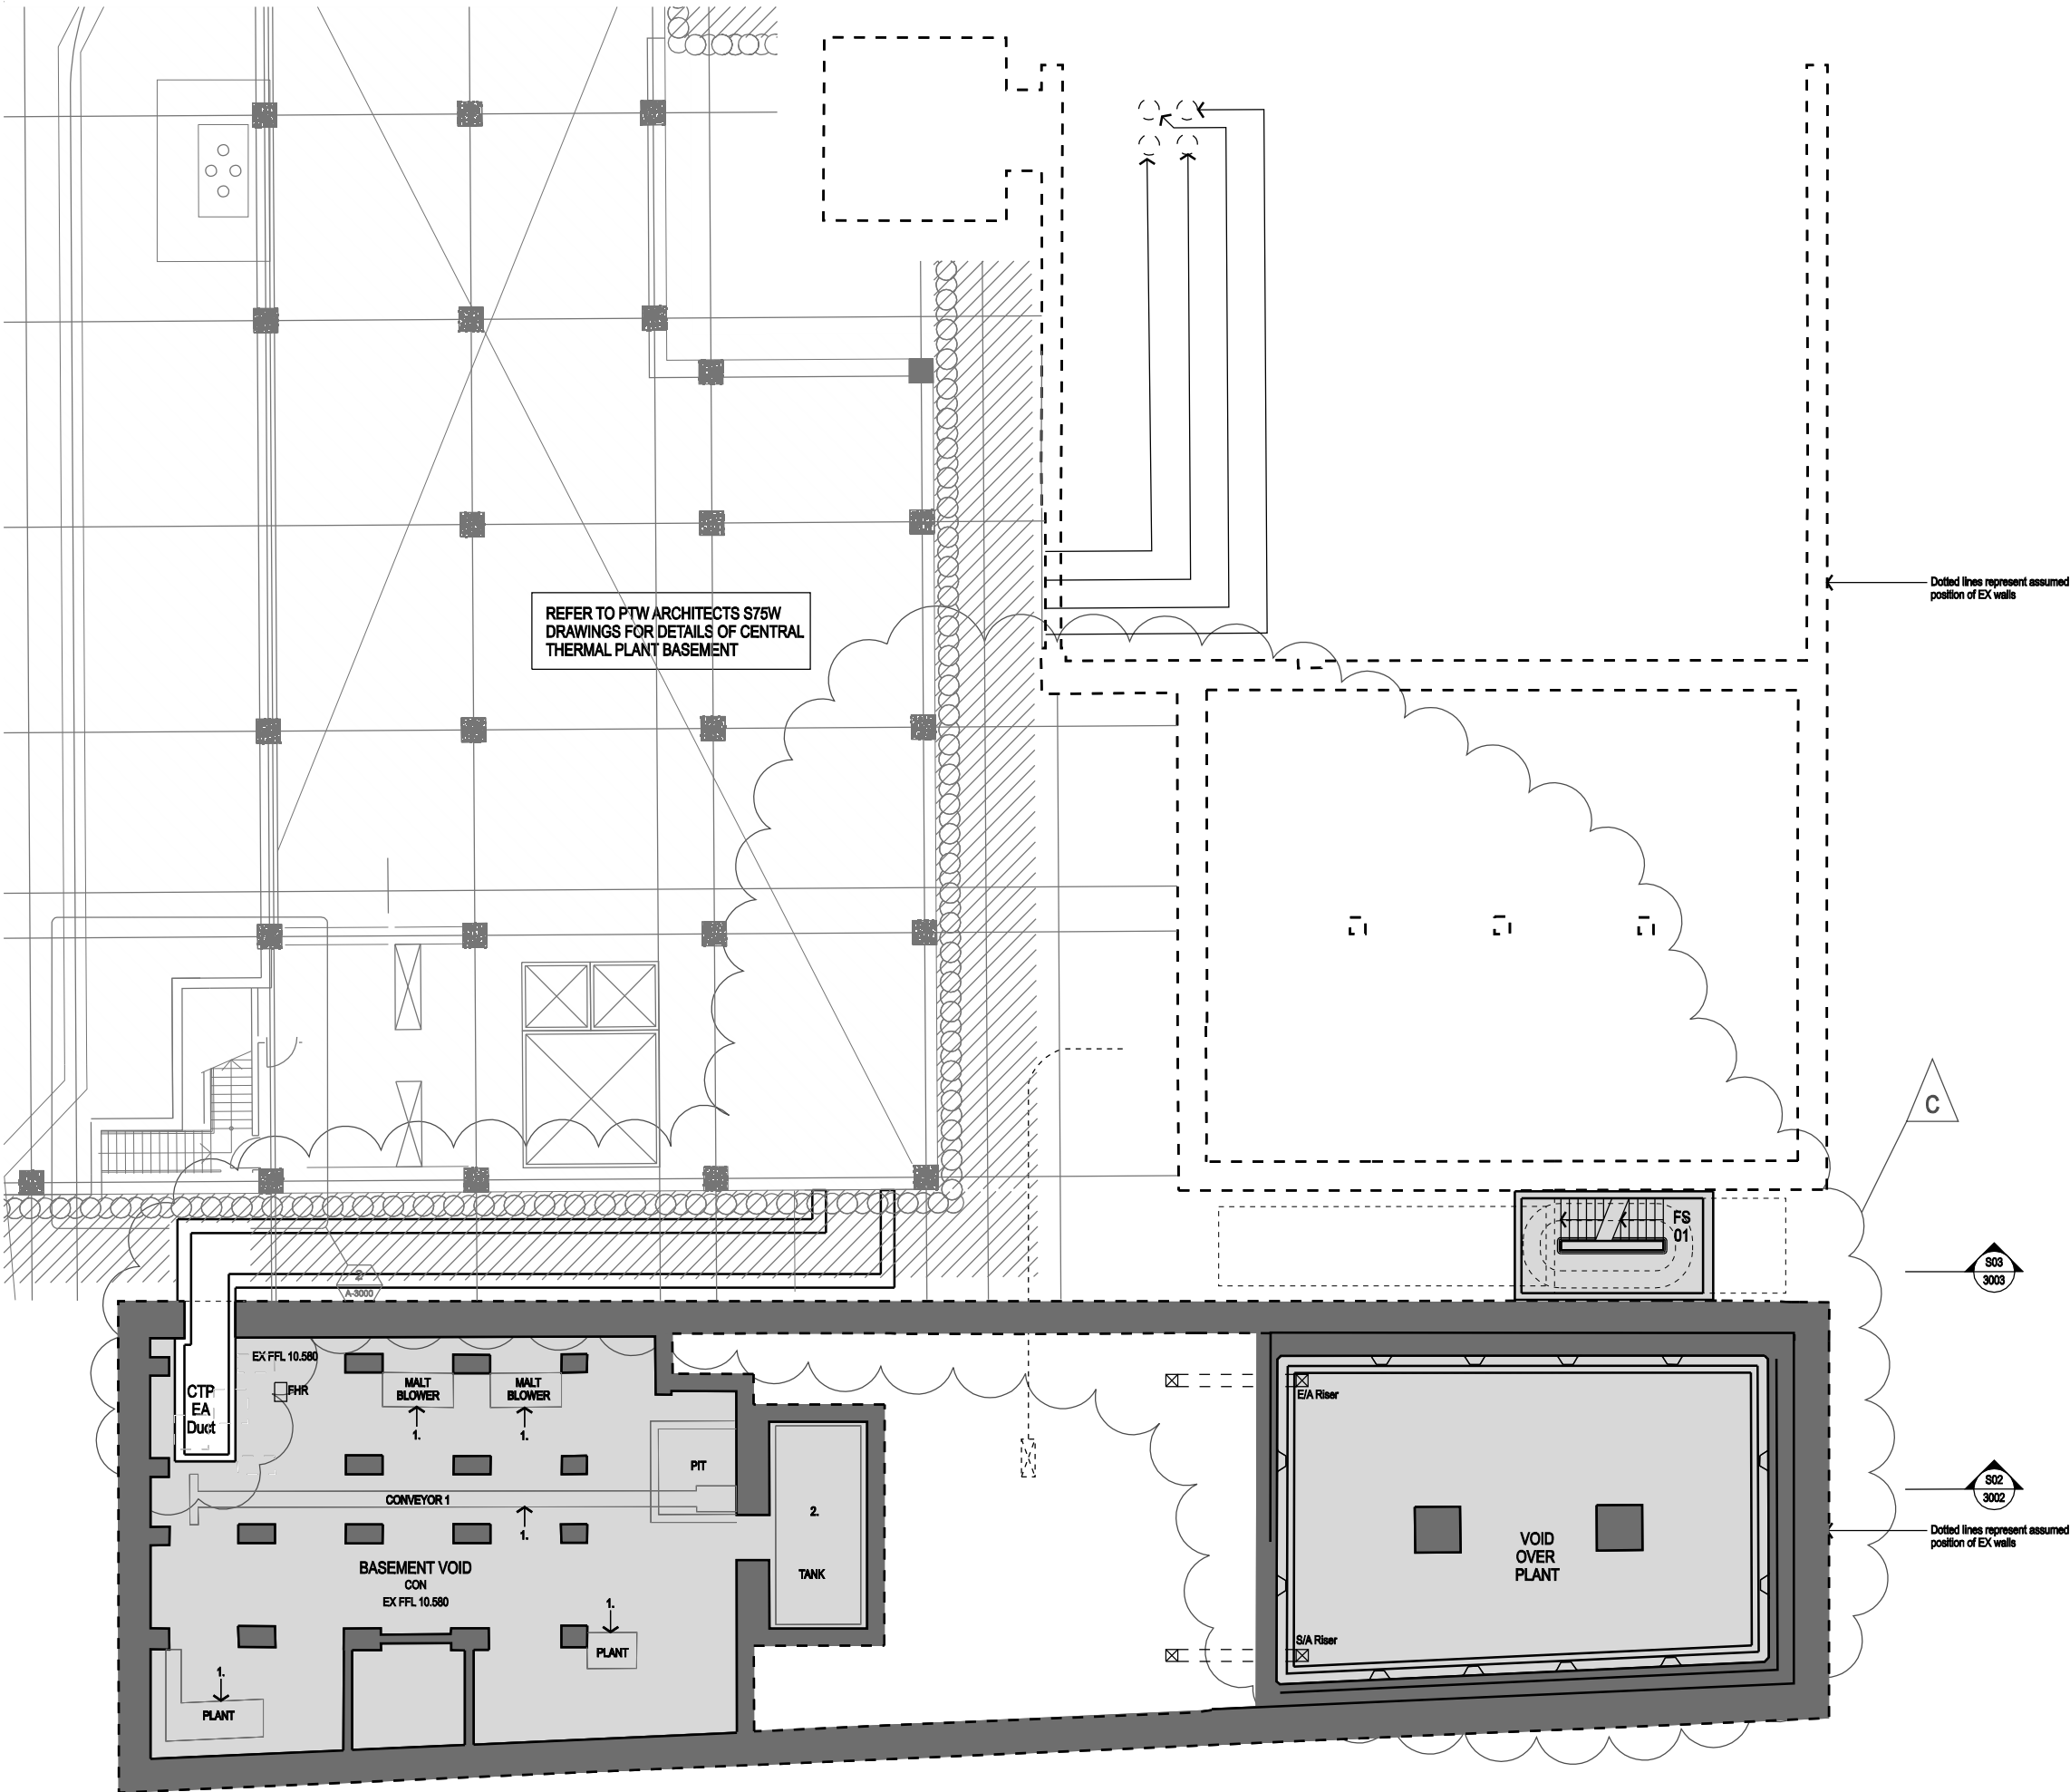


NOTES

Verify Dimensions on site prior to commencement of work.
Check existing R/Ls on site. Advise Architect of any discrepancies before commencement. Allow for adjustments to suit discrepancies.

Comply with relevant authorities requirements. Comply with Building Code of Australia requirements. Comply with relevant Australian Standards for materials and construction practice.

Do not scale from drawings.

Note:
Drawing set out based on survey information provided by Degotardi Smith.

 

- LEGEND
- BLK Blockwork
 - BWK Brickwork
 - CON Concrete Finish
 - CL Ceiling Level
 - COL Concrete Column
 - CPB Cupboard
 - DP Downpipe
 - EX Existing
 - FCL Finished Ceiling Level
 - FFL Finished Floor Level
 - GDR Grated Drain
 - GL Glass
 - LV Louvre
 - MB Metal Balustrade
 - MH Metal Handrail
 - MC Metal Cladding
 - MG Metal Grille
 - MR Metal Roof
 - MSR Masonry
 - RD Roller Door
 - RWH Rain Water Head
 - ST Stone
 - TBC To be confirmed
 - TF Timber Floorboards
 - TIM Timber

C	Update for S75W submission	03.02.2012
B	Update for S75W submission	23.01.2012
A	Update for S75W submission	27.04.2011
P2	Updated CTP Basement	19.04.2011
P1	Preliminary issue	15.04.11

REV.	AMENDMENTS	DATE
------	------------	------

CLIENT
Fraser's Brewery Pty Ltd
Level 11 Kent Street
Sydney, NSW, 2000
T: 8823 8800

SURVEYOR
Degotardi Smith & Partners
11/19 - 23 Bridge Street
Pymble NSW 2073
T: 9440 1100
F: 9440 1055

HERITAGE CONSULTANT
Urbis
Level 21 / 321 Kent Street
Sydney NSW 2000
T: 8233 9800
F: 8233 9886

SERVICES
WSP Lincolne Scott
Level 1, 41 McLaren Street
North Sydney NSW 2060
T: 8807 0800

STRUCTURAL ENGINEER
Robert Bird Group
Level 5, 9 Castlereagh Street
Sydney NSW 2000
T: 8246 3200

PLANNER
JBA Urban Planning Pty Ltd
Level 7, 77 Berry Street
North Sydney NSW 2060
T: 8856 6862

BCA CONSULTANT
City Plan Services
Level 1, 364 Kent Street
Sydney NSW 2000
T: 8270 3500

FIRE ENGINEER
Defire Pty Ltd
Suite 3, Level 4, 83-97 Kippax Street
Sunny Hills NSW 2010
T: 9211 4366

Tzannes Associates ARCHITECTURE URBAN DESIGN
63 Myrtle Street
Chippendale NSW 2008
Sydney Australia
T +61 2 9392 3744
F +61 2 9598 1270
tzannes@tzannes.com.au

S75W APPLICATION
NOT FOR CONSTRUCTION

Irving Street Brewery
Chippendale Sydney NSW 2000



Level B0 Plan

SCALE 1:100 @ A1
1:200 @ A3
DRAWN ALC, JF, RP
CHECKED
DATE Oct 2008

PROJECT 07047
DRAWING 10B0
REVISION C

NOTE:
THIS DRAWING IS SUBMITTED FOR INFORMATION ONLY AS PART OF A S75W APPLICATION FOR BLOCKS 1+4.
IT SHOULD BE READ IN CONJUNCTION WITH PTW ARCHITECTS SECTION 75W APPLICATION DRAWING SET.

- Refer to drawings prepared by PTW Architects
- Not subject to this application

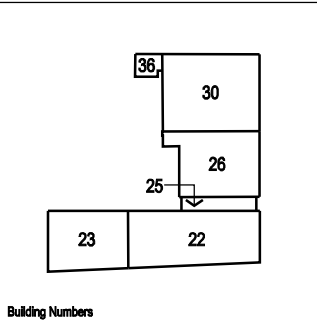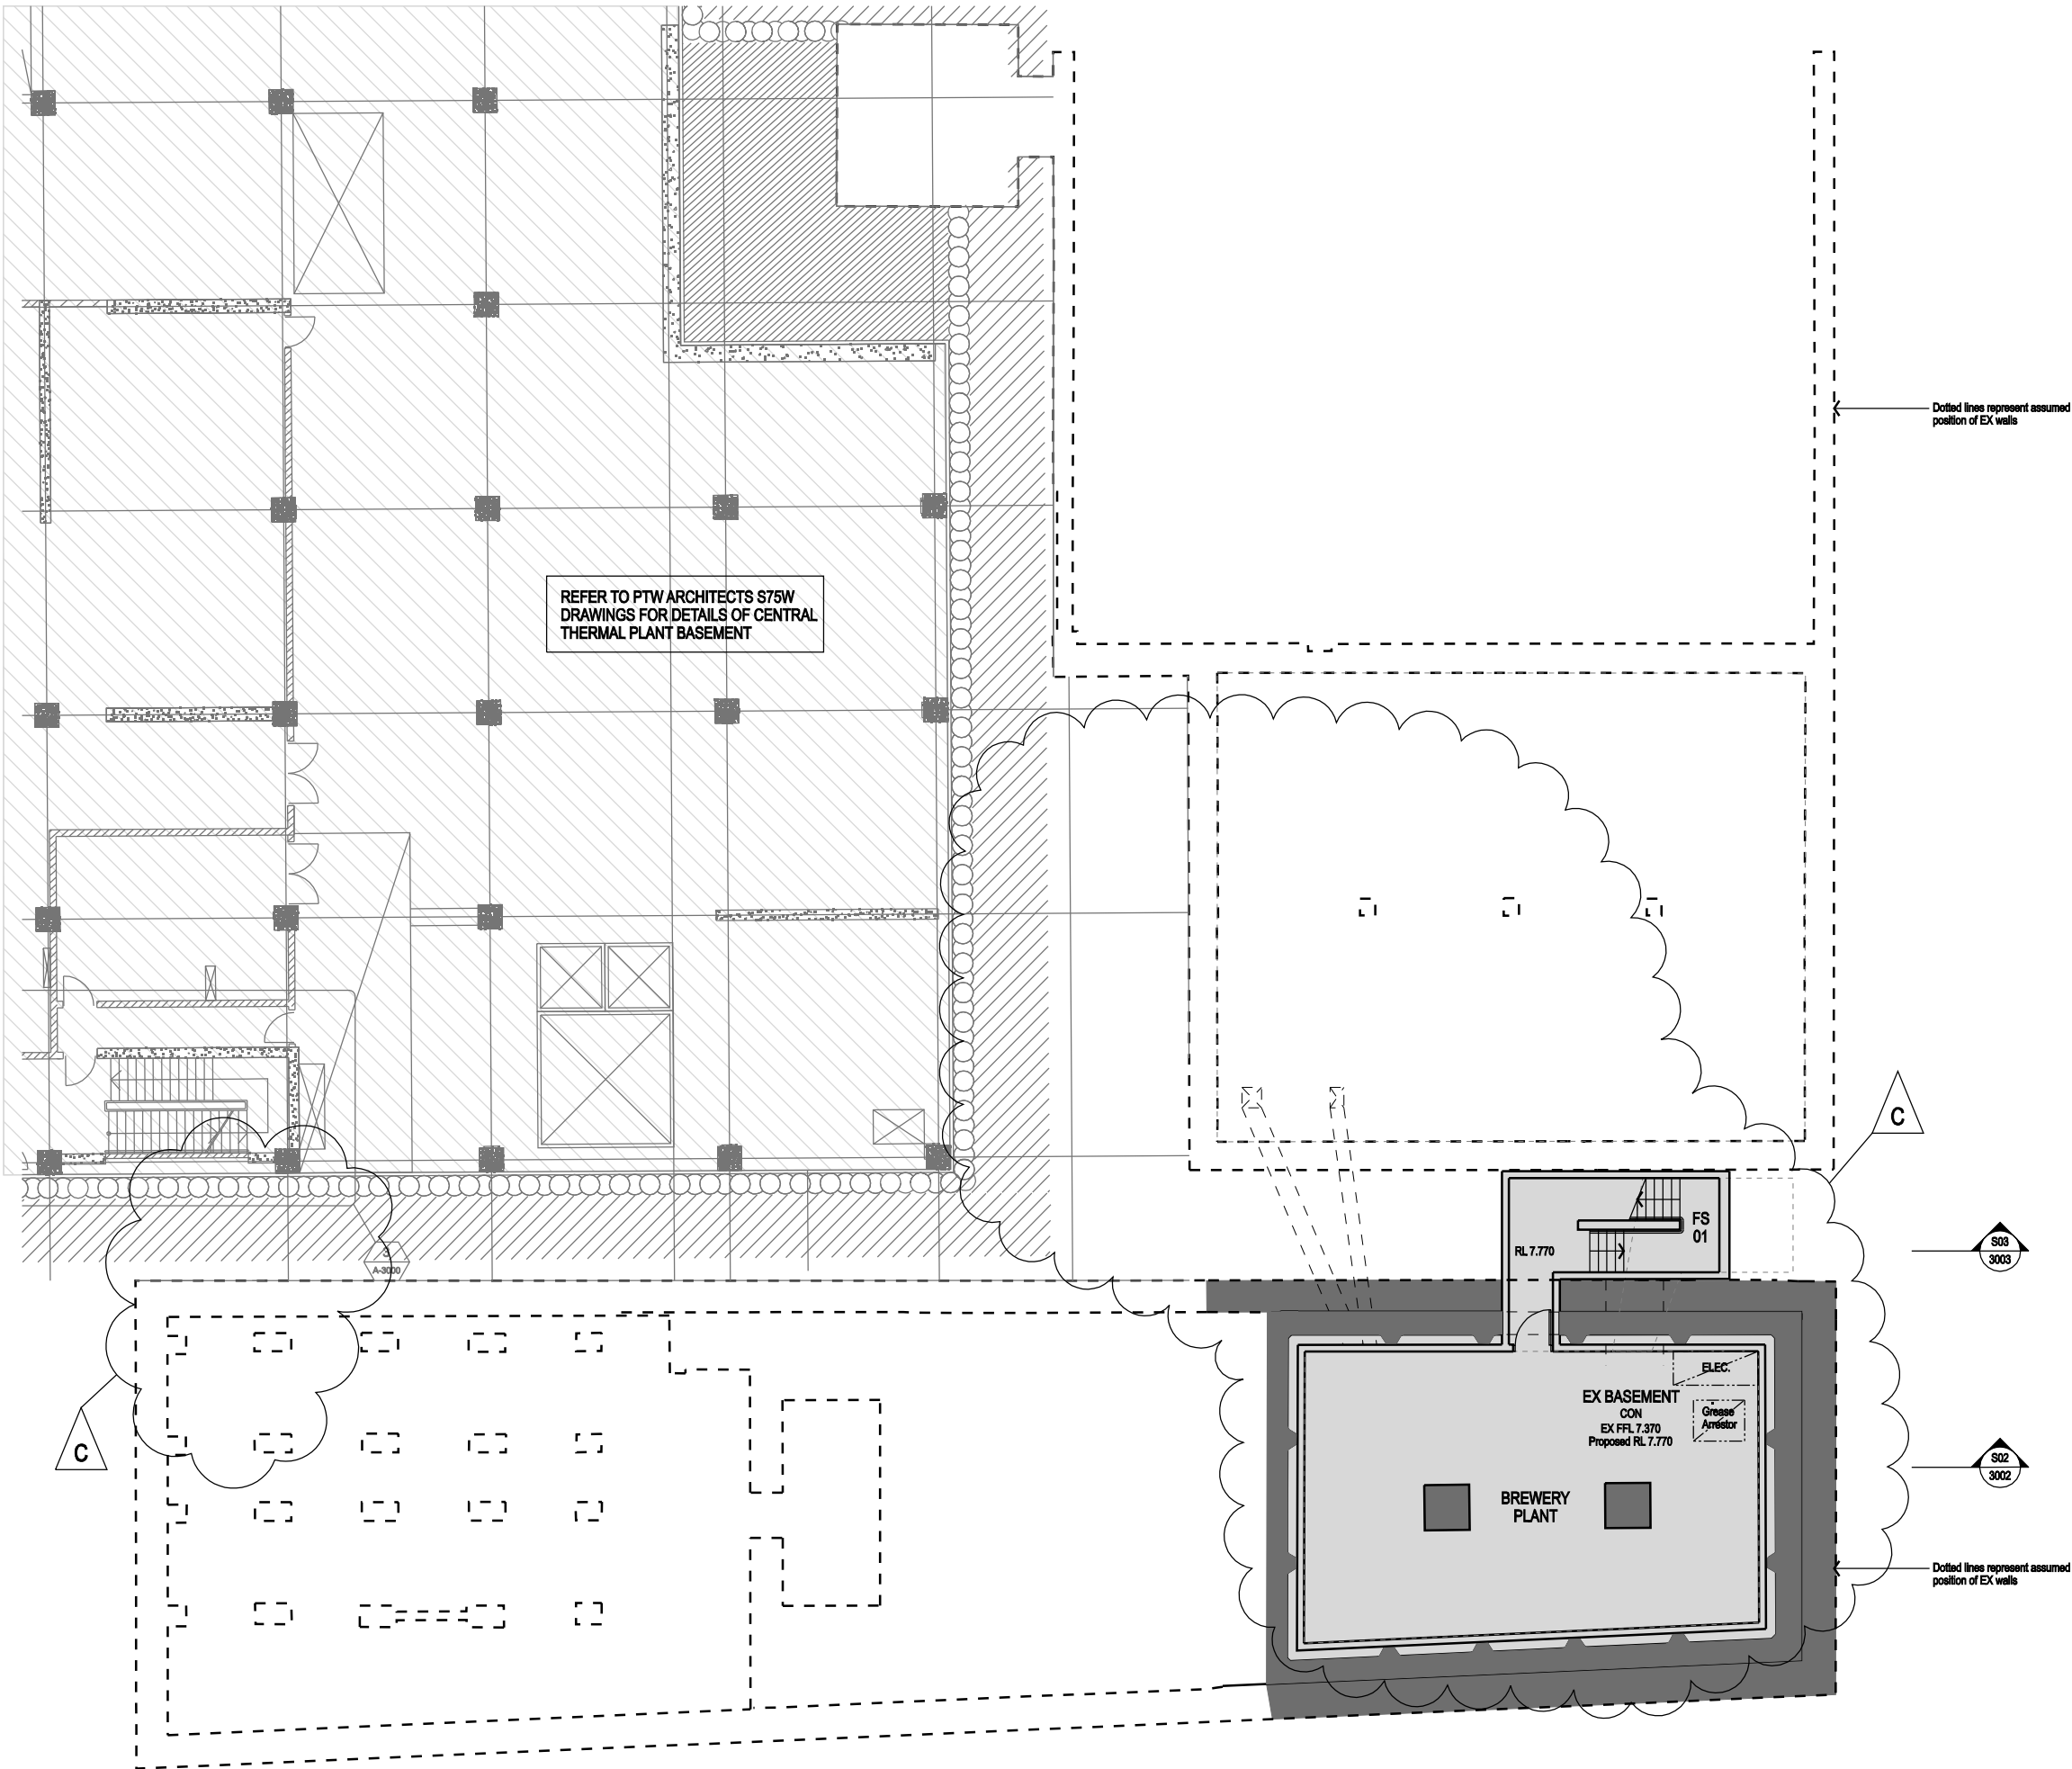


NOTES

Verify Dimensions on site prior to commencement of work. Check existing RL's on site. Advise Architect of any discrepancies before commencement. Allow for adjustments to suit discrepancies.

Comply with relevant authorities requirements. Comply with Building Code of Australia requirements. Comply with relevant Australian Standards for materials and construction practices.

Do not scale from drawings.

Note:
Drawing set out based on survey information provided by Degotardi Smith.

 

LEGEND		
BLK	Blockwork	
BWK	Brickwork	
CON	Concrete Finish	
CL	Celling Level	
COL	Concrete Column	
CPS	Cupboard	
DP	Downpipe	
EX	Existing	
FCL	Finished Ceiling Level	
FFL	Finished Floor Level	
GDR	Grated Drain	
GL	Glass	
LV	Louves	
MB	Metal Balustrade	
MH	Metal Handrail	
MC	Metal Cladding	
MG	Metal Grille	
MR	Metal Roof	
MSR	Masonry	
RD	Roller Door	
RWH	Rain Water Head	
ST	Stone	
TBC	To be confirmed	
TF	Timber Floorboards	
TM	Timber	

C	Update for S75W submission	03.02.2012
B	Update for S75W submission	23.01.2012
A	Issued for S75W submission	27.04.2011
P2	CTP Basement updated	18.04.2011
P1	Preliminary issue	15.04.2011

REV.	AMENDMENTS	DATE
------	------------	------

CLIENT		
Fraser Broadway Pty Ltd Level 11 Kent Street Sydney, NSW, 2000		
		T: 8823 8800

SURVEYOR		
Degotardi Smith & Partners 11/19 - 23 Bridge Street Pymble NSW 2073		
		T: 9440 1100 F: 9440 1055

HERITAGE CONSULTANT		
Urbis Level 21 / 321 Kent Street Sydney NSW 2000		
		T: 8233 9800 F: 8233 9886

SERVICES		
WSP Lincolne Scott Level 1, 41 McLaren Street North Sydney NSW 2060		
		T: 8907 0900

STRUCTURAL ENGINEER		
Robert Bird Group Level 5, 9 Castlereagh Street Sydney NSW 2000		
		T: 8248 3200

PLANNER		
JBA Urban Planning Pty Ltd Level 7, 77 Berry Street North Sydney NSW 2060		
		T: 9856 8862

BCA CONSULTANT		
City Plan Services Level 1, 364 Kent Street Sydney NSW 2000		
		T: 8270 3500

FIRE ENGINEER		
Dellre Pty Ltd Suite 3, Level 4, 83-87 Kippax Street Surry Hills NSW 2010		
		T: 9211 4366

Tzannes Associates		ARCHITECTURE URBAN DESIGN
63 Myrtle Street Chippendale NSW 2008 Sydney Australia T +61 2 9378 3744 F +61 2 9558 1170 tzannes@tzannes.com.au		

S75W APPLICATION
NOT FOR CONSTRUCTION

Irving Street Brewery
Chippendale Sydney NSW 2000



Level B1 Plan

SCALE 1:100 @ A1 1:200 @ A3	DRAWN ALC, JF, RP	CHECKED -	DATE Oct 2008
-----------------------------------	----------------------	--------------	------------------

PROJECT 07047	DRAWING 10B1	REVISION C
------------------	-----------------	---------------

NOTE:
THIS DRAWING IS SUBMITTED FOR
INFORMATION ONLY AS PART OF A S75W
APPLICATION FOR BLOCKS 1+4.
IT SHOULD BE READ IN CONJUNCTION
WITH PTW ARCHITECTS SECTION 75W
APPLICATION DRAWING SET.

	Refer to drawings prepared by PTW Architects
	Not subject to this application

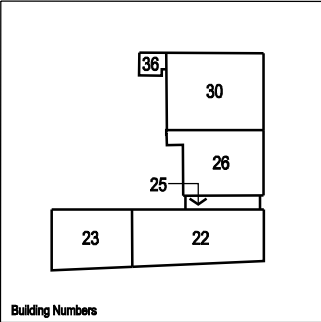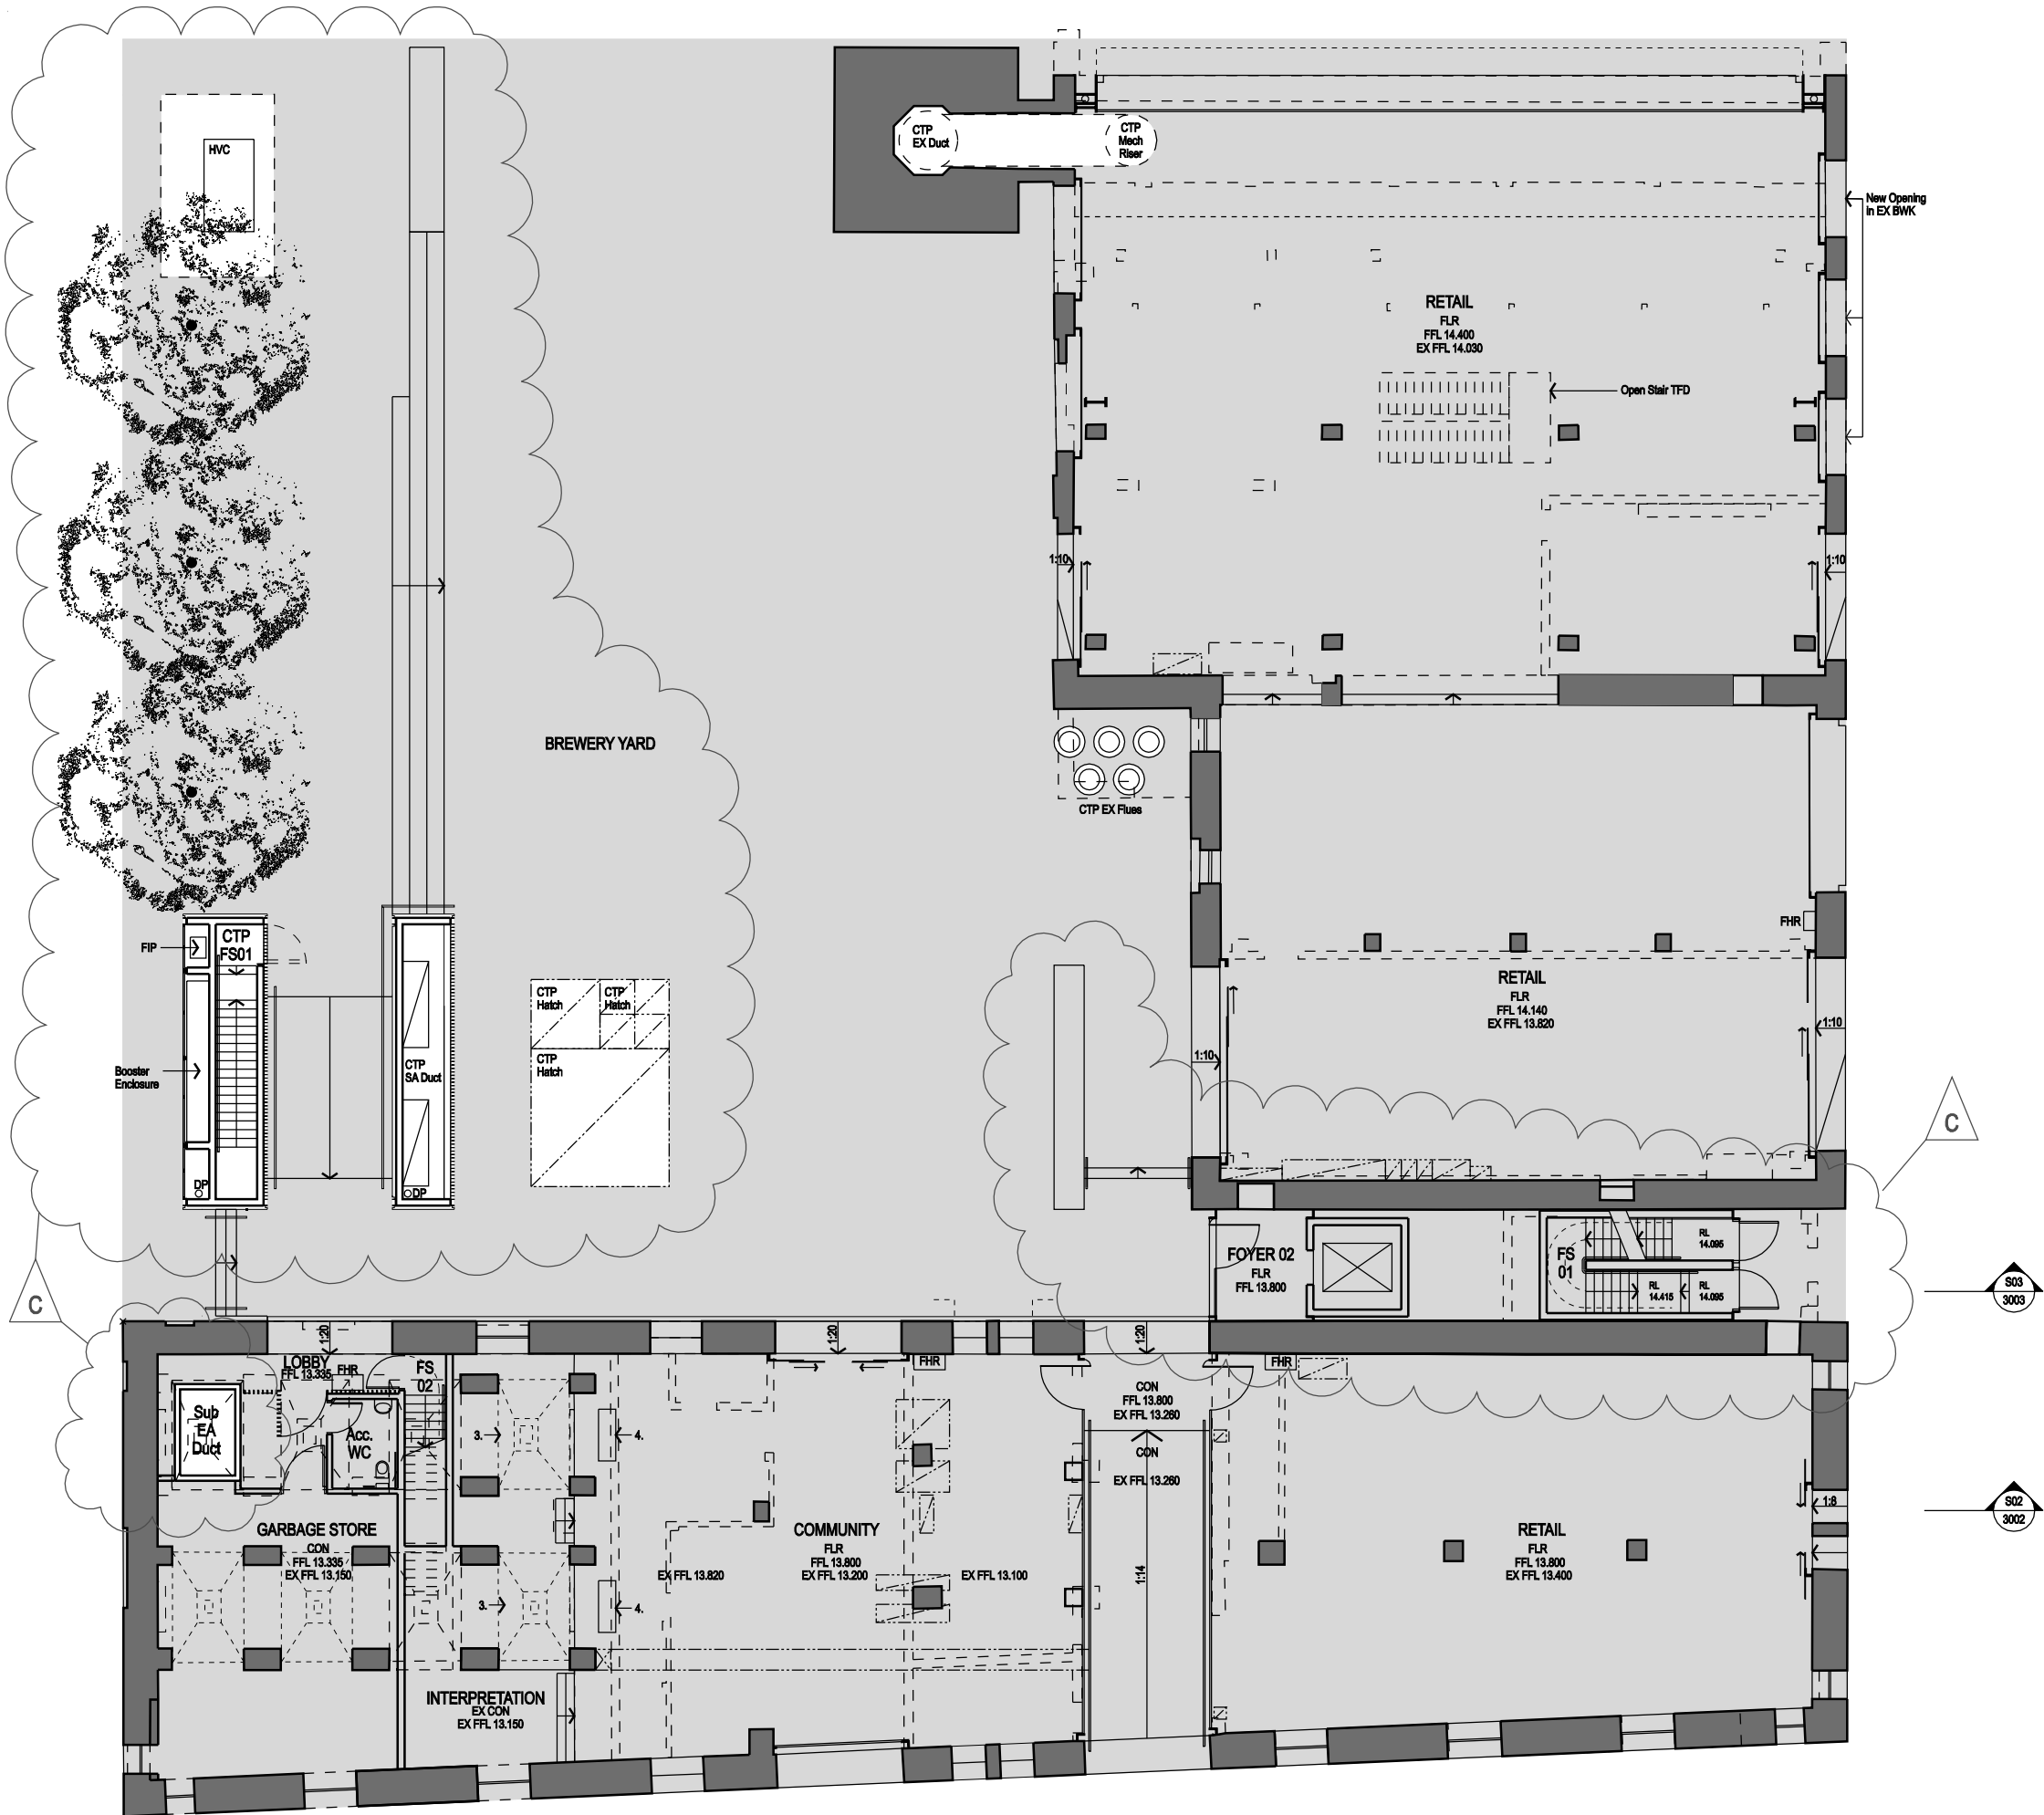


NOTES

Verify Dimensions on site prior to commencement of work. Check existing RL's on site. Advise Architect of any discrepancies before commencement. Allow for adjustments to suit discrepancies.

Comply with relevant authorities requirements. Comply with Building Code of Australia requirements. Comply with relevant Australian Standards for materials and construction practices.

Do not scale from drawings.

Note:
Drawing set out based on survey information provided by Degotardi Smith.

 

- LEGEND
- BLK Blockwork
 - BWK Brickwork
 - CON Concrete Finish
 - CL Ceiling Level
 - COL Concrete Column
 - CPS Cupboard
 - DP Downpipe
 - EX Existing
 - FCL Finished Ceiling Level
 - FFL Finished Floor Level
 - GDR Grated Drain
 - GL Glass
 - LV Louves
 - MB Metal Balustrade
 - MH Metal Handrail
 - MC Metal Cladding
 - MG Metal Grille
 - MR Metal Roof
 - MSR Masonry
 - RD Roller Door
 - RWH Rain Water Head
 - ST Stone
 - TBC To be confirmed
 - TF Timber Floorboards
 - TIM Timber

C	Update for S75W submission	03.02.2012
B	Update for S75W submission	23.01.2012
A	Issued for S75W submission	27.04.2011
P1	Preliminary Issue	15.04.2011

REV.	AMENDMENTS	DATE
------	------------	------

CLIENT
Fraser Broadway Pty Ltd
Level 11 Kent Street
Sydney, NSW, 2000
T: 8823 8800

SURVEYOR
Degotardi Smith & Partners
11/19 - 23 Bridge Street
Pymble NSW 2073
T: 9440 1100
F: 9440 1055

HERITAGE CONSULTANT
Urbis
Level 21 / 321 Kent Street
Sydney NSW 2000
T: 8233 9800
F: 8233 9886

SERVICES
WSP Lincoln Scott
Level 1, 41 McLaren Street
North Sydney NSW 2060
T: 8907 0900

STRUCTURAL ENGINEER
Robert Bird Group
Level 5, 9 Castlereagh Street
Sydney NSW 2000
T: 8248 3200

PLANNER
JBA Urban Planning Pty Ltd
Level 7, 77 Berry Street
North Sydney NSW 2060
T: 9856 9862

BCA CONSULTANT
City Plan Services
Level 1, 364 Kent Street
Sydney NSW 2000
T: 8270 3500

FIRE ENGINEER
Dellre Pty Ltd
Suite 3, Level 4, 83-87 Kippax Street
Sunny Hills NSW 2010
T: 9211 4366

Tzannes Associates ARCHITECTURE URBAN DESIGN
63 Myrtle Street
Chippendale NSW 2008
Sydney Australia
T +61 2 9379 3744
F +61 2 9558 1770
tzannes@tzannes.com.au

S75W APPLICATION
NOT FOR CONSTRUCTION

Irving Street Brewery
Chippendale Sydney NSW 2000

Level 01 Plan

SCALE 1:100 @ A1
1:200 @ A3
DRAWN ALC, JF, RP
CHECKED
DATE Oct 2008

PROJECT	DRAWING	REVISION
07047	1001	C

NOTE:
THIS DRAWING IS SUBMITTED FOR INFORMATION ONLY AS PART OF A S75W APPLICATION FOR BLOCKS 1+4. IT SHOULD BE READ IN CONJUNCTION WITH PTW ARCHITECTS SECTION 75W APPLICATION DRAWING SET.

- Refer to drawings prepared by PTW Architects
- Not subject to this application