


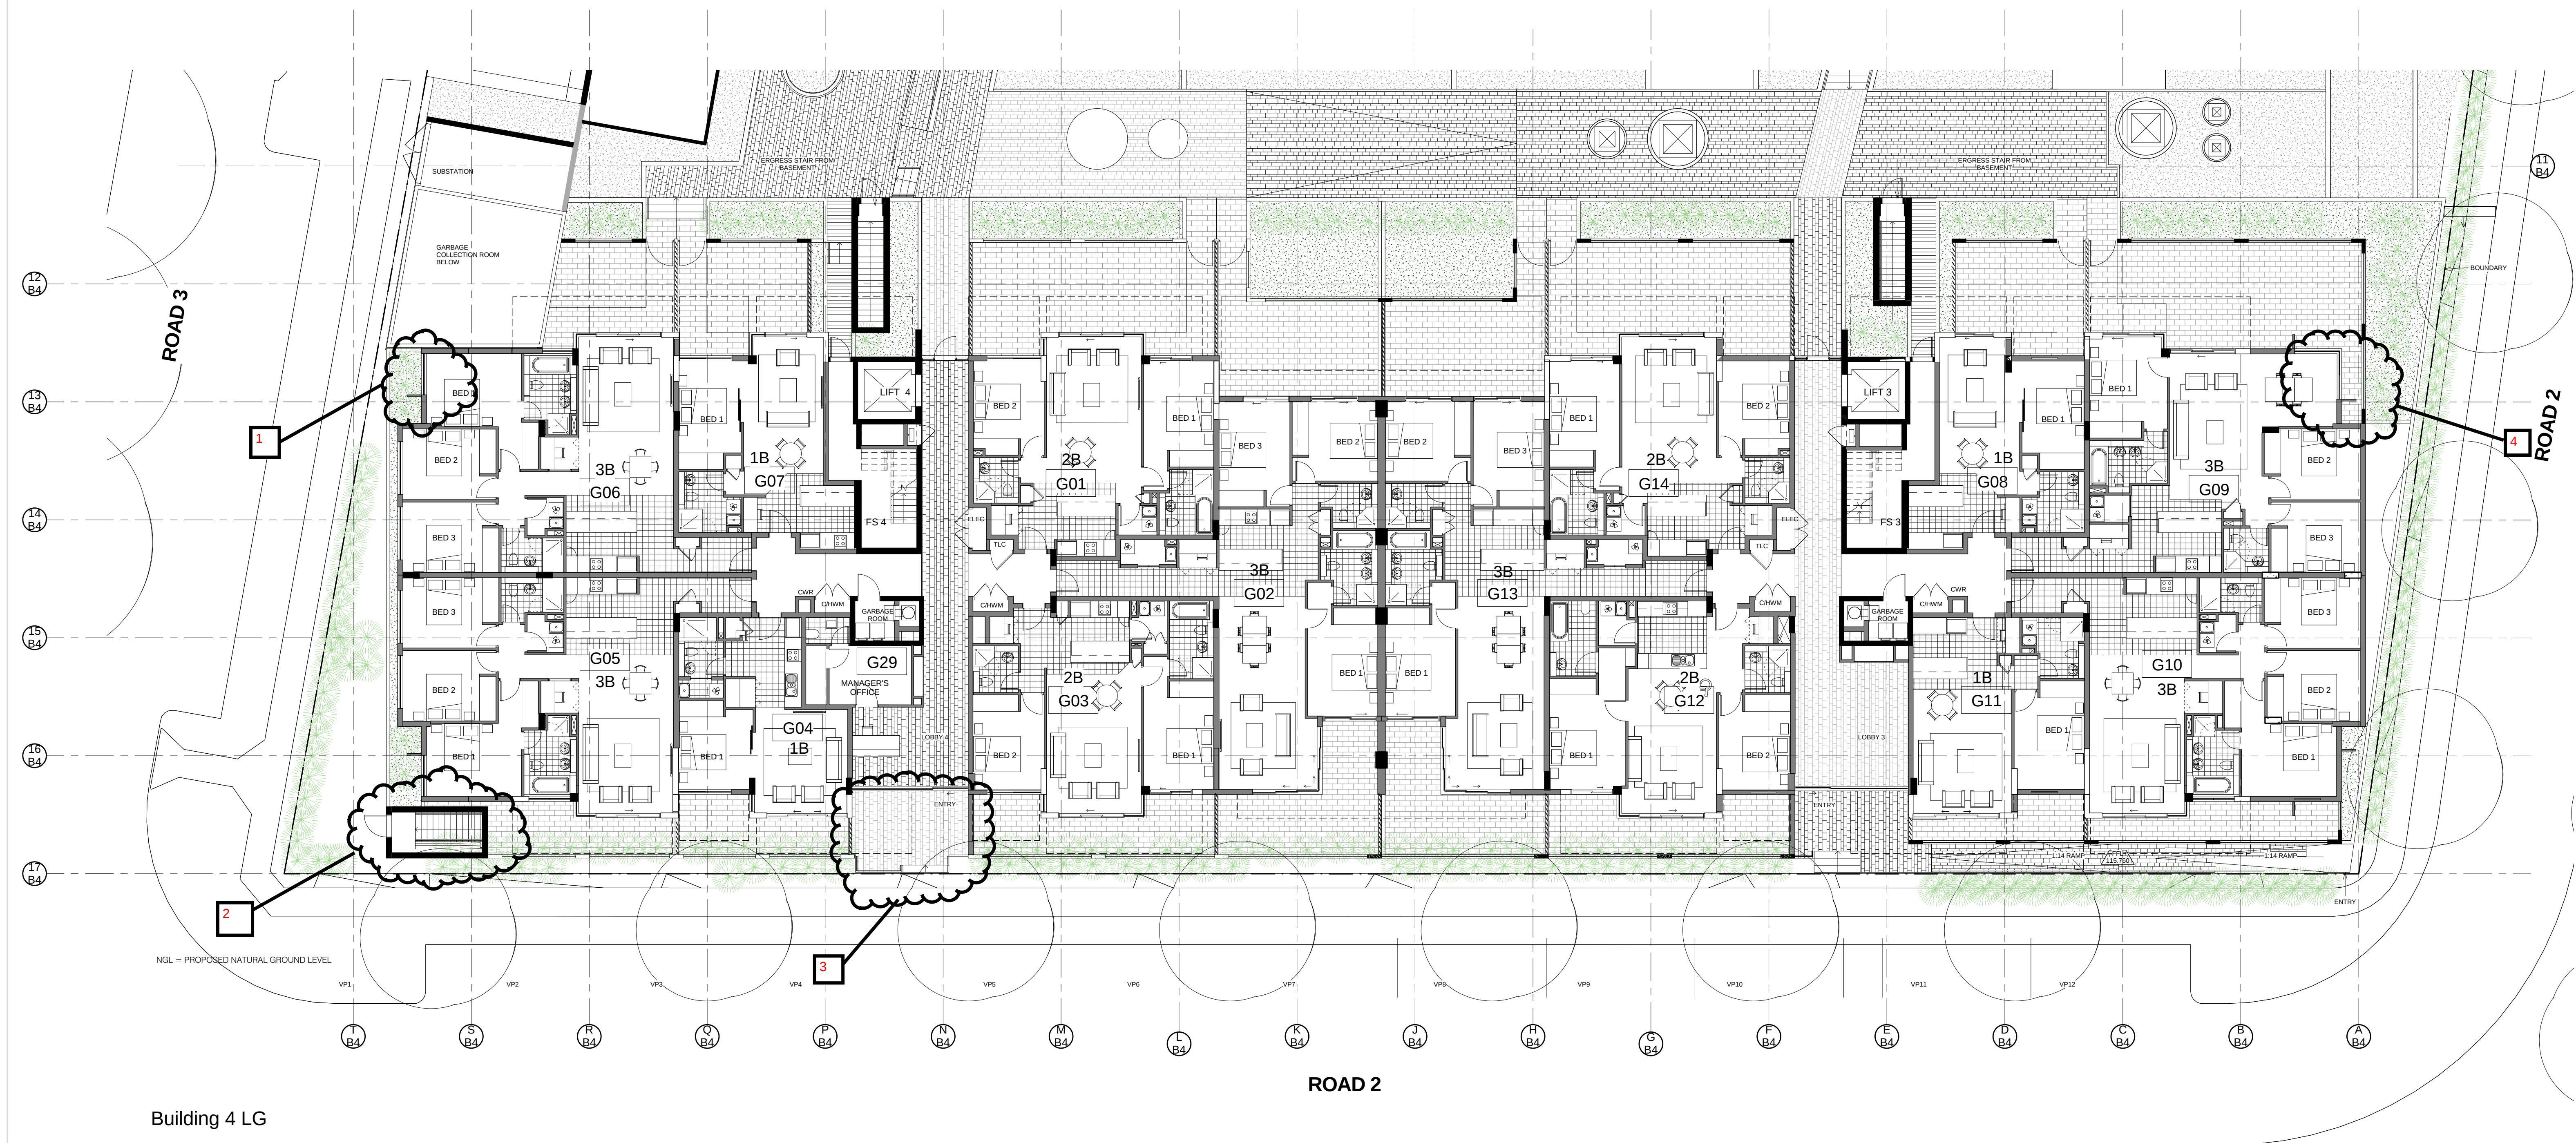

Building 4 LG

KEY

FHR	FIRE HOSE REEL
FH	FIRE HYDRANT
ELEC	ELECTRICAL CUPBOARD
TLC	TELECOM CUPBOARD
C/HWM	COLD/HOT WATER METER
CWR	COLD WATER RISER
VP	VISITOR PARKING

NOTE:

1. Furniture layout shown indicative only.
2. Site and Landscape shown for context only. Refer to Landscape Drawings .


Revision
Do not scale from drawings. Verify all dimensions on site before commencing work. Copying or the reproduction of this drawing is strictly prohibited without the consent of Peddie Thorp & Walker P/L.

Revision	Project Application	28.06.2010
A	ADDITIONAL NOTES	06.08.2010
B	UPDATE DRAWING, SECTION 75W ISSUE	14.04.2011

Revision

Revision

Key Plan

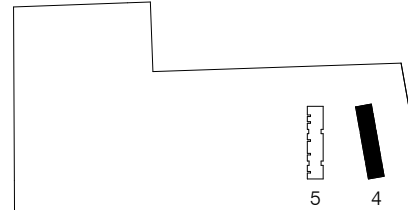

Consultants

Landscape Architects	Sturt Associates	Suite 91, Level 5, 330 Watlie Street, Ultimo NSW 2007	Tel : 9211 3744
Waste Management	Elephants Foot	60B Kent Road, Mascot NSW 2020	Tel : 9667 4881
Structural	Meriton	Level 11, 528 Kent Street, NSW 2000	Tel : 9287 2888
Daylight/Solar Access	Heggies	2 Lincon Street, Lane Cove NSW 2066	Tel : 9427 6100
Traffic	Halcrow	Suite 20, 809 Pacific Hwy, Chateau NSW 2067	Tel : 9410 4100
Natiers/Basis	Efficient Living	24B/176 South Creek Road, Cromer NSW 2099	Tel : 9944 0332

Client

Meriton Apartments Pty Ltd
Level 11, 528 Kent Street
Sydney NSW 2000
T (02) 92872888
F (02) 92872777
www.meriton.com.au

Architect

PTW Architects
Level 17, 9 Castlereagh St
Sydney NSW Australia 2000
T 612 9292 5877
F 612 9221 4139
www.ptw.com.au

PTW

Title Building 4 Ground Floor Plan
Scale 1:100 @ A0
1 2 4 1:100 @ A0

Drawing

PROJ NO: 209002.3
SCALE: 1:100 @ A0
DATE: 02.06.2010

Project

Epping Park
61 Mobbis Lane, Epping
Stage 1 (Building 4+5)
REVISION
A4102
SECTION 75W ISSUE
B

APPROVED: SP