



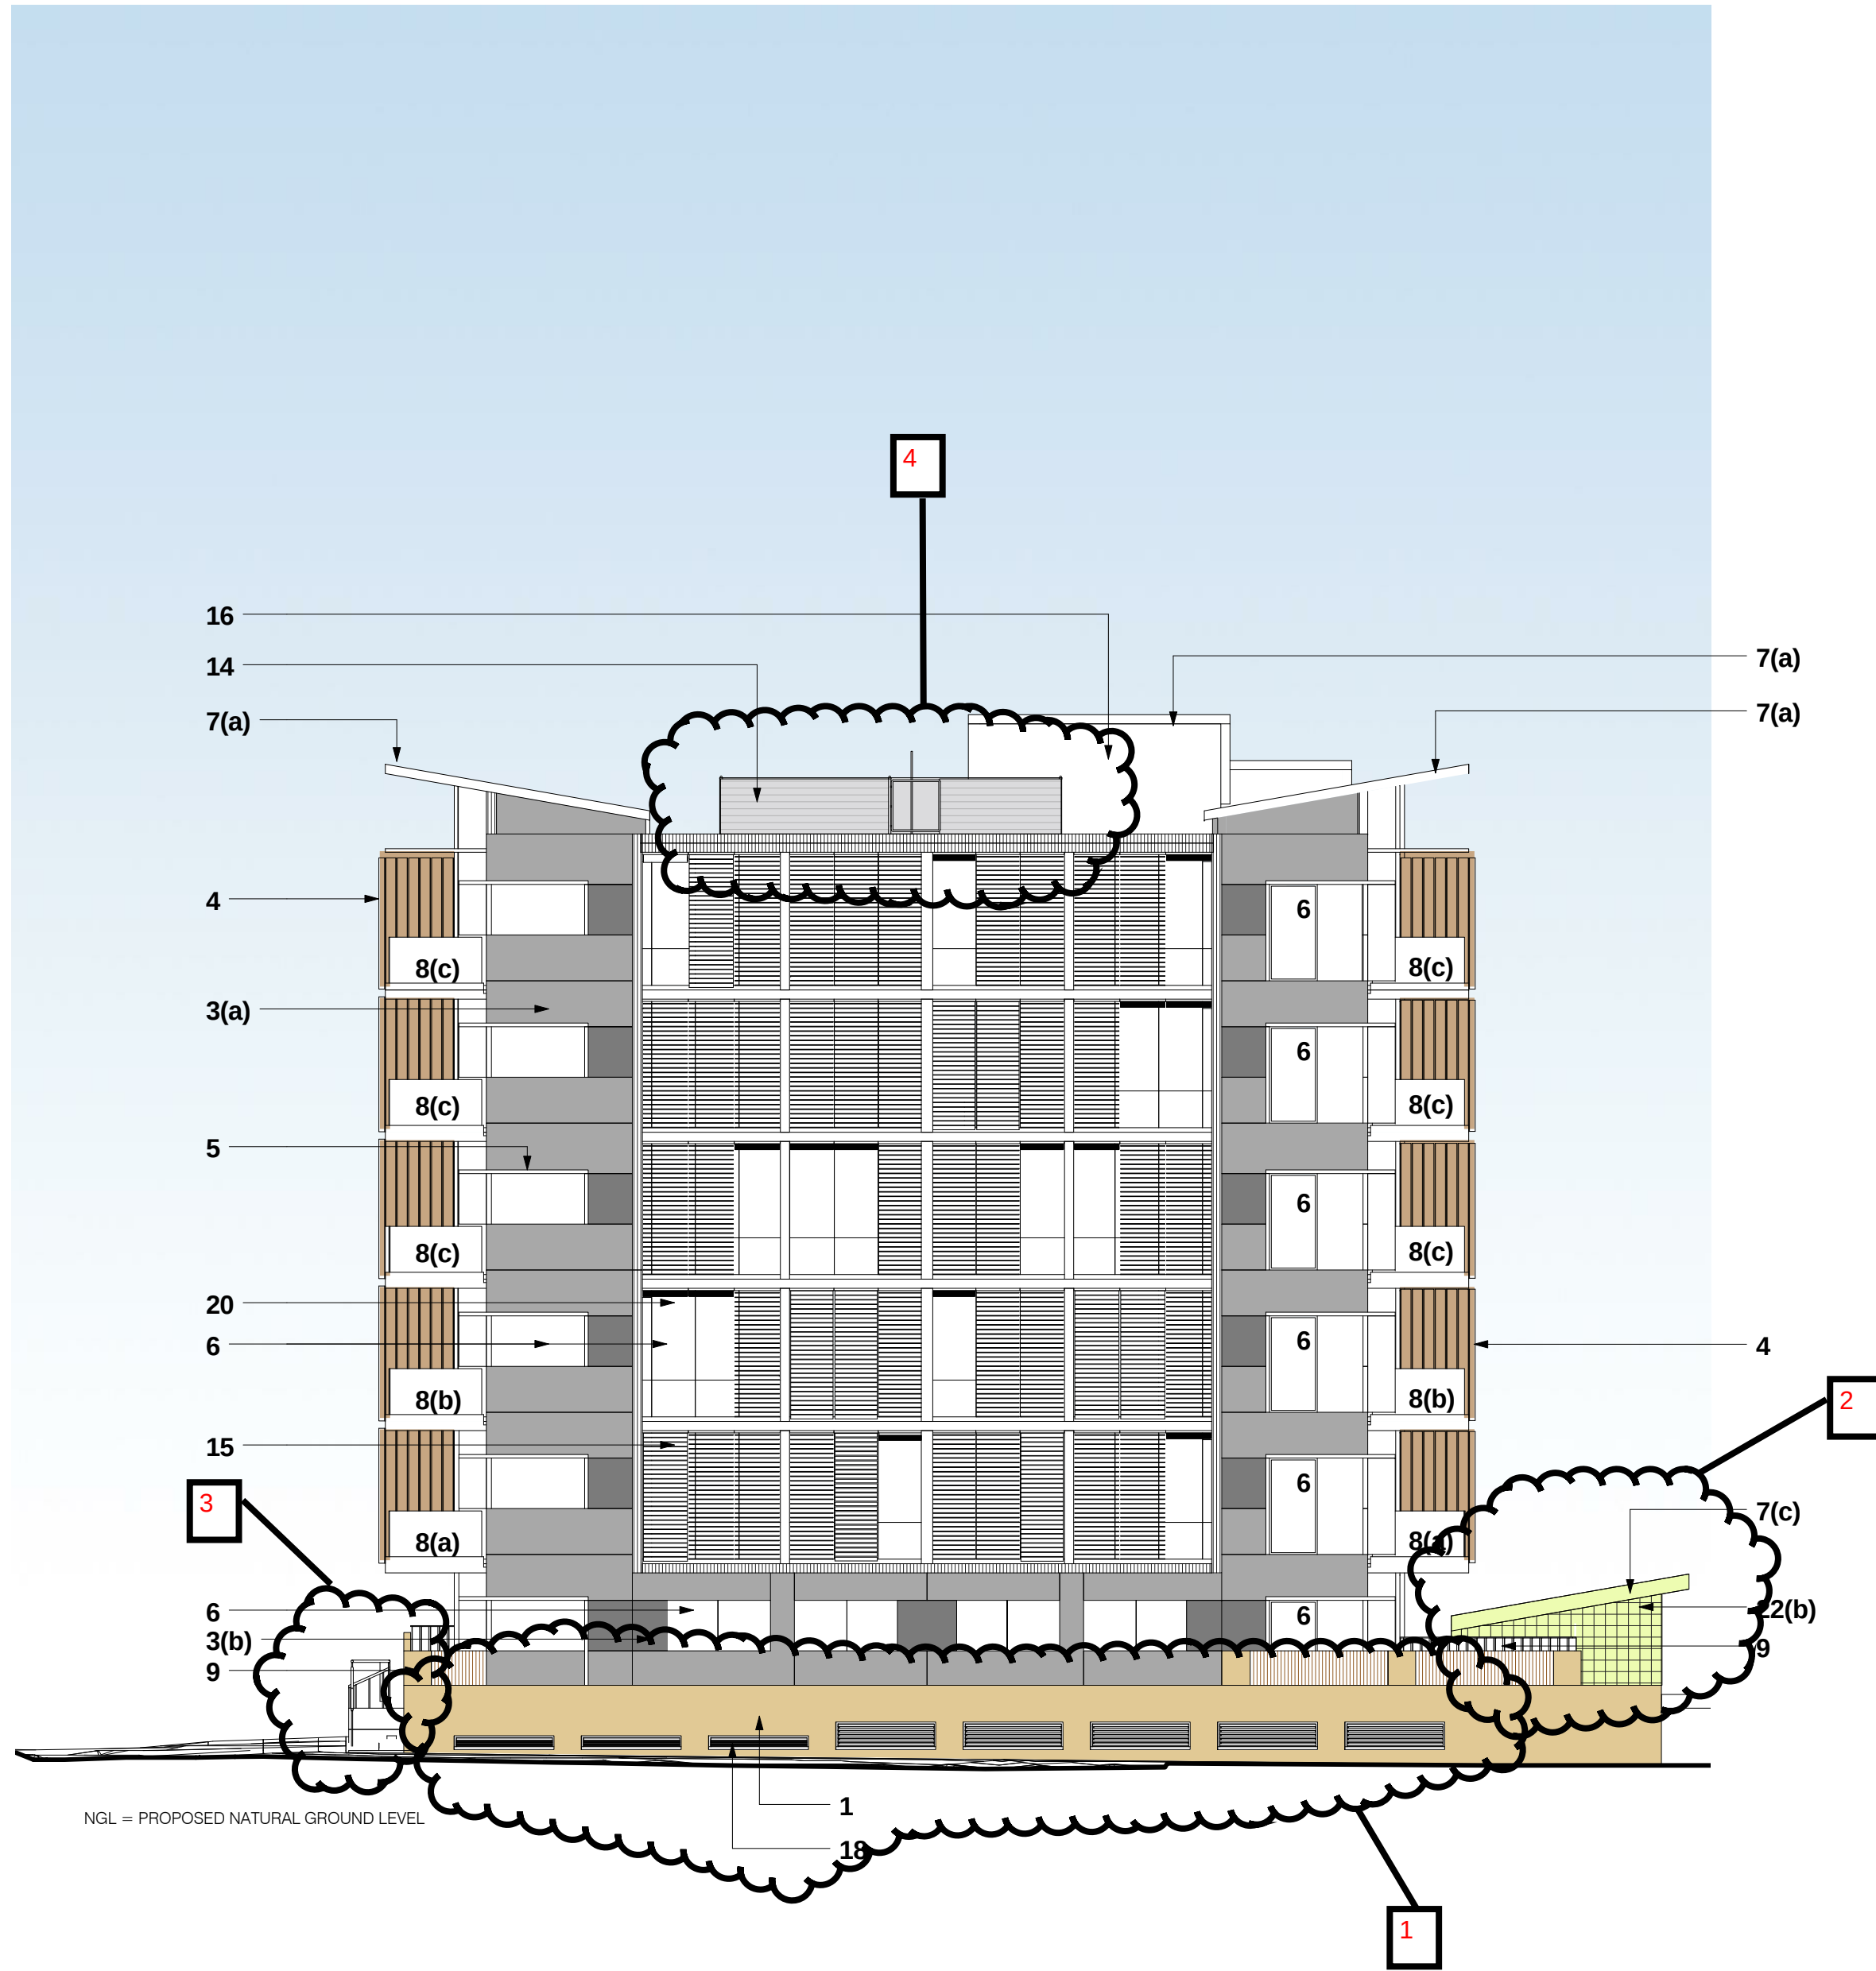

Building 4 North Elevation

SHADOWS SHOWN INDICATIVELY ONLY

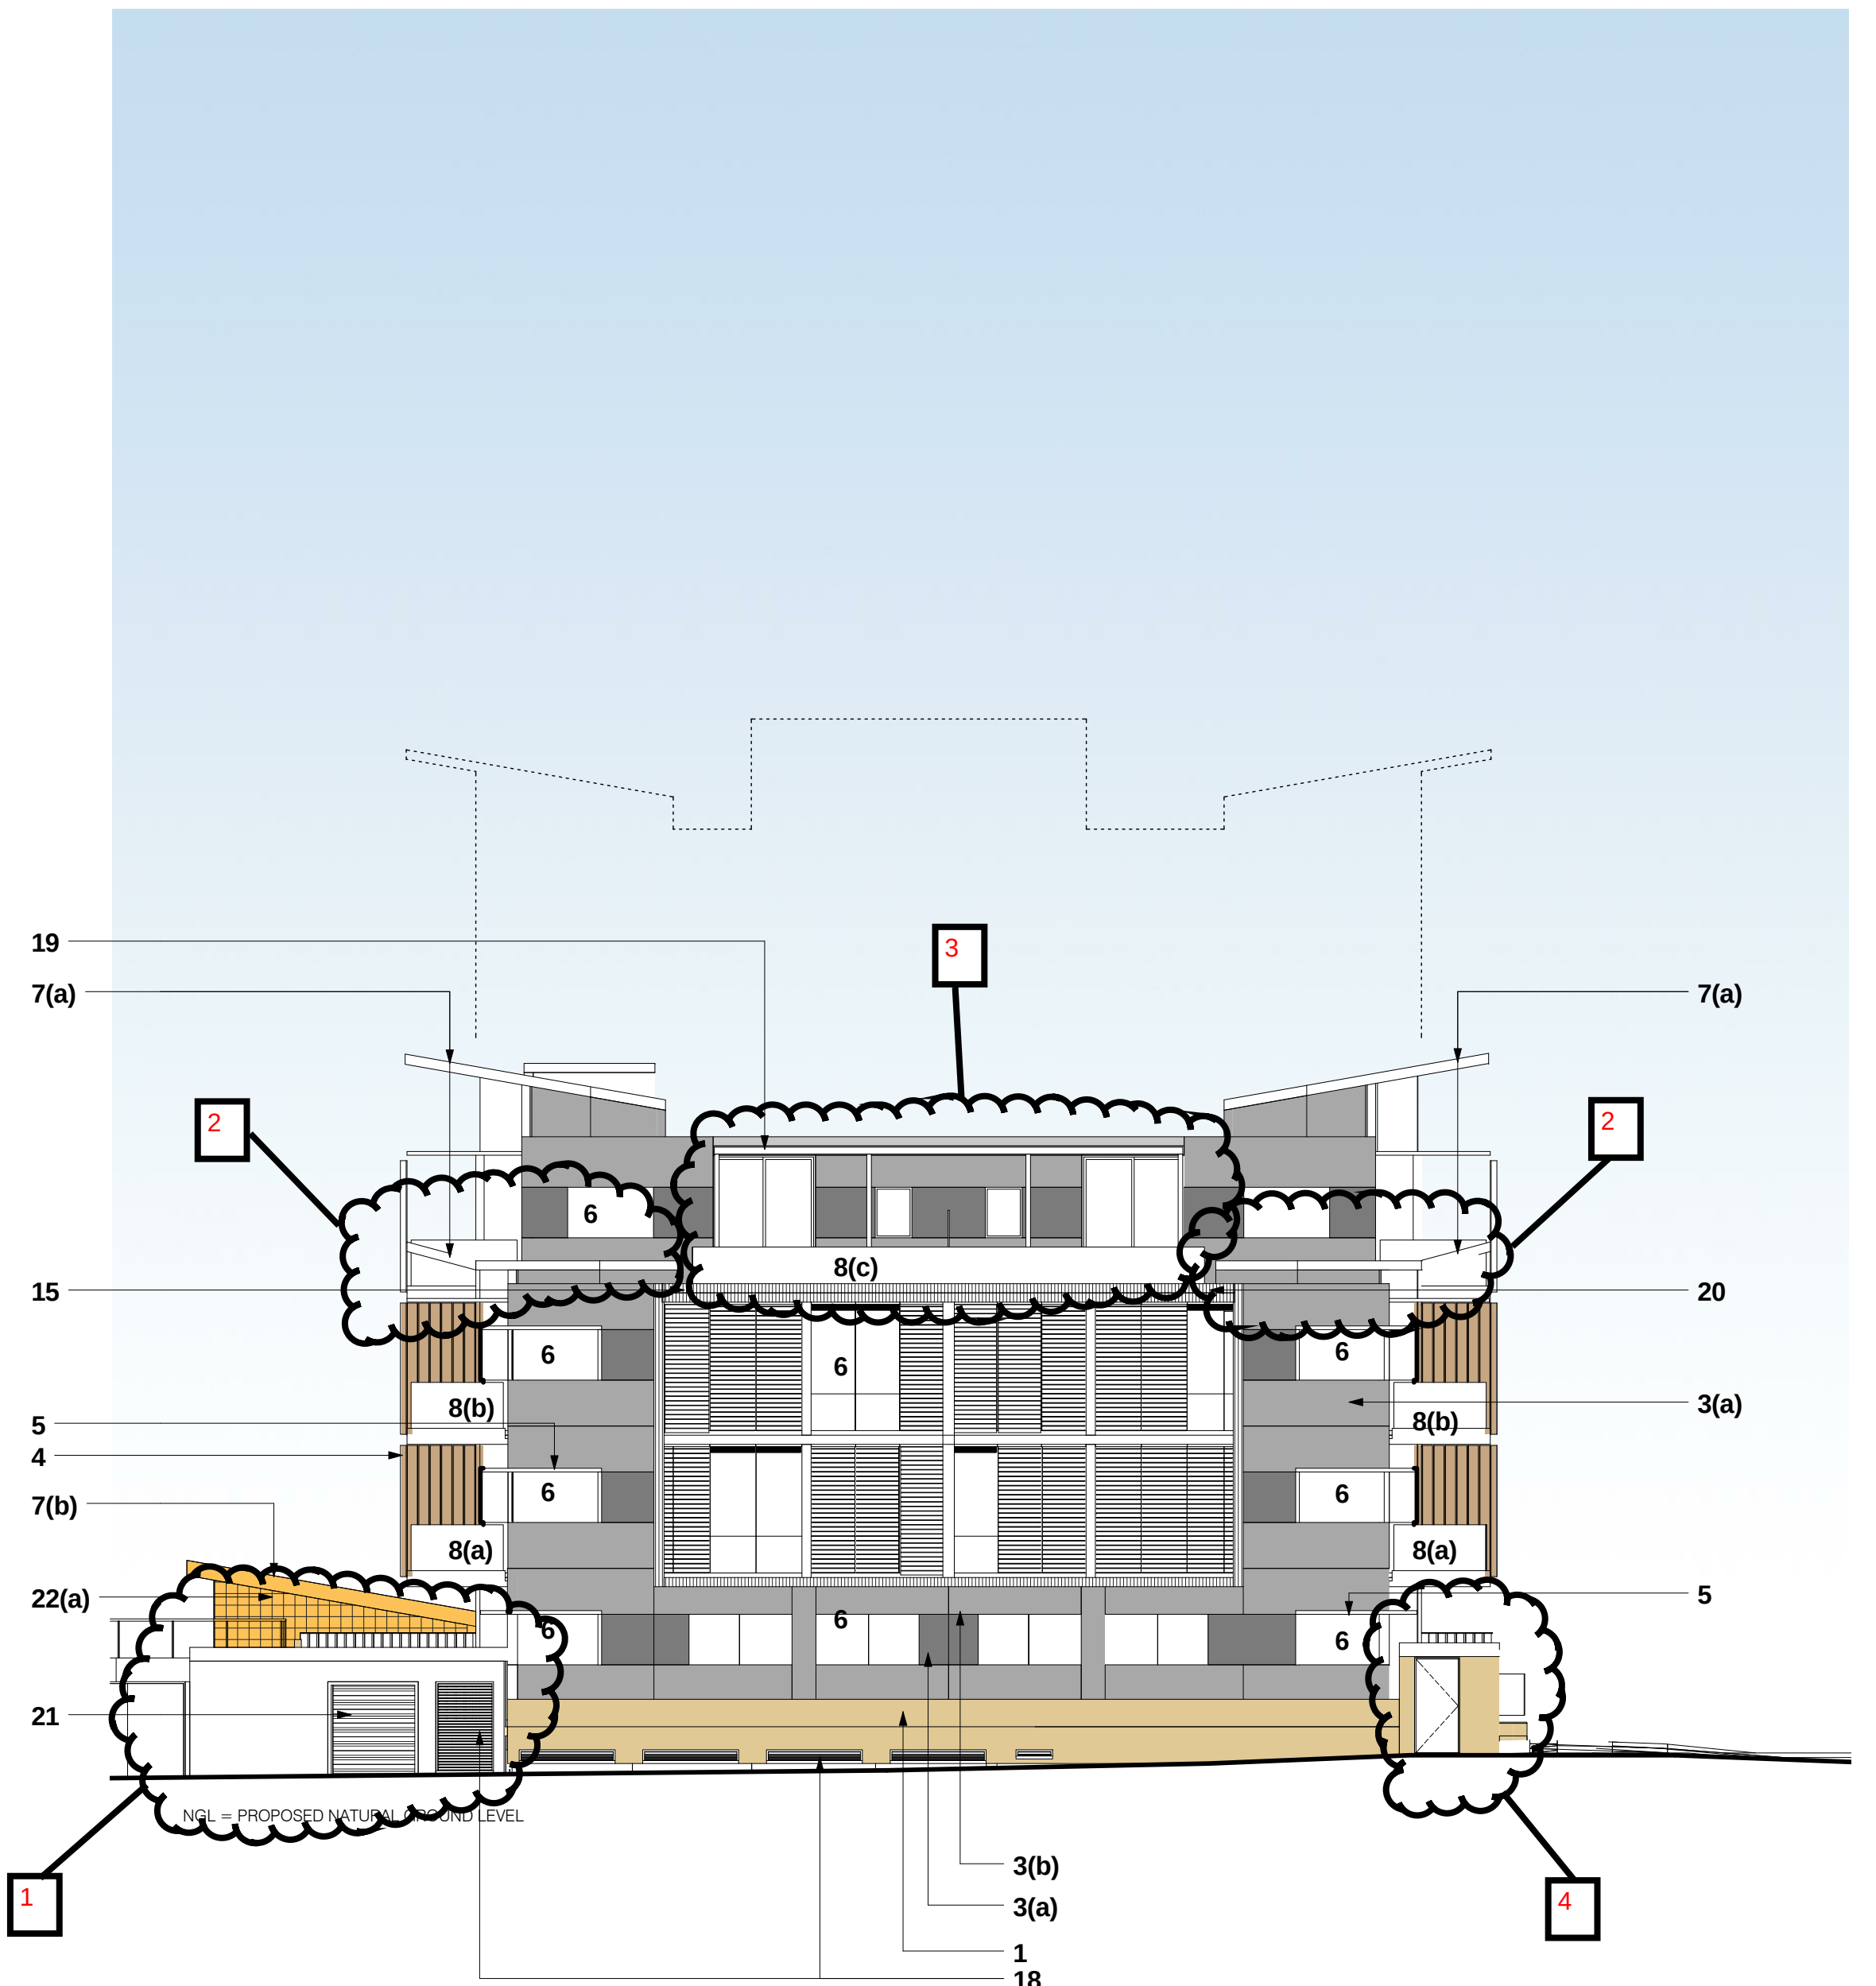

Building 4 South Elevation

SHADOWS SHOWN INDICATIVELY ONLY

LEGEND

1	SPLIT FACE CONCRETE BLOCK	12	LOBBY GLAZING (VANCEVA GLAZING)
2	TEXTURED/GROOVED PRECAST CONCRETE PANEL W/ PAINT FINISH		(a) COLOUR 1
3	PRECAST CONCRETE PANEL AND PAINT FINISH		(b) COLOUR 2
	(a) COLOUR 1		(c) COLOUR 3
	(b) COLOUR 2		(d) COLOUR 4
4	VERTICAL FIXED ALUMINIUM LOUVRES	13	LOBBY OPERABLE WINDOW
5	ALUMINIUM EXTERNAL SUNSHADE		(a) COLOUR 1
6	GLAZING WITH ALUMINIUM FRAMED DOORS AND WINDOWS		(b) COLOUR 2
7	CONCRETE ROOF PAINT FINISH		(c) COLOUR 3
	(a) COLOUR 1		(d) COLOUR 4
	(b) COLOUR 2	14	ROOF PLANT ALUMINIUM LOUVRED SCREENS
	(c) COLOUR 3	15	OPERABLE EXTERNAL HORIZONTAL SCREEN
	(d) COLOUR 4	16	PAINT FINISH
8	ALUMINIUM FRAMED GLASS BALUSTRADE	17	METAL BALUSTRADE
	(a) OPACITY / TONE 1	18	CARPARK VENTILATION LOUVRES
	(b) OPACITY / TONE 2	19	TRELLIS / PERGOLA
	(c) OPACITY / TONE 3	20	SPANDREL PANEL PAINT FINISH
9(a)	FENCE TYPE A - POWDERCOATED ALUM.	21	GARAGE ROOM ROLLER SHUTTER
9(b)	FENCE TYPE B	22	WALL TILES
10	METAL GATE		(a) COLOUR 1
11	LOBBY SPANDREL PANEL		(b) COLOUR 2
	(a) COLOUR 1		(c) COLOUR 3
	(b) COLOUR 2		(d) COLOUR 4
	(c) COLOUR 3	23	OPAQUE WINDOW
	(d) COLOUR 4	24	CARPARK ENTRY DOOR (MAGIC DOOR INDUSTRY)
		25	METAL WALL CLADDING - GALVANISED STEEL COLOUR

NOTE:

COLOURS NOMINATED ARE DESIGN INTENT AND ARE INDICATIVE ONLY.

FINAL BUILDING COLOURS MAY VARY FROM THOSE INDICATED & ARE SUBJECT TO MATERIAL COLOUR AVAILABILITY

NOTE:

PLEASE REFER TO A-4030 AND A-4031 FOR COLOUR SPECIFICATION

NOTE:

1. Furniture layout shown indicative only.
2. Site and Landscape shown for context only. Refer to Landscape Drawings .

Revision	Revision	Revision	Key Plan	Consultants	Client	Architect	Drawing	Project
Do not scale from drawings. Verify all dimensions on site before commencing work. Copying or the reproduction of this drawing is strictly prohibited without the consent of Peddie Thorp & Walker P/L.	Revision A PROJECT APPLICATION 16.08.2010 B HEIGHT MAKEUP 14.04.2011 C UPDATE DRAWING SECTION 75W 14.04.2011	Revision A PROJECT APPLICATION 16.08.2010 B HEIGHT MAKEUP 14.04.2011 C UPDATE DRAWING SECTION 75W 14.04.2011	Key Plan 5 4	Consultants Landscape Architects Sturt Associates Waste Management Elephants Foot Structural Meriton Daylight/Solar Access Heggies Traffic Halcrow Nathers/Bask Efficient Living	Client Meriton Apartments Pty Ltd Level 11, 508 Kent Street Sydney NSW 2000 T (02) 92872888 F (02) 92872777 www.meriton.com.au	Architect PTW Architects Level 17, 9 Castlereagh St Sydney NSW Australia 2000 T 612 9292 5877 F 612 9221 4139 www.ptw.com.au	Drawing PROJ NO: 209002.3 SCALE: 1:100 @A0 DATE: 02.06.2010 APPROVED: SP	Project Epping Park 61 Mobbs Lane, Epping Stage 1 (Building 4+5) REVISION A4202 SECTION 75W ISSUE B