


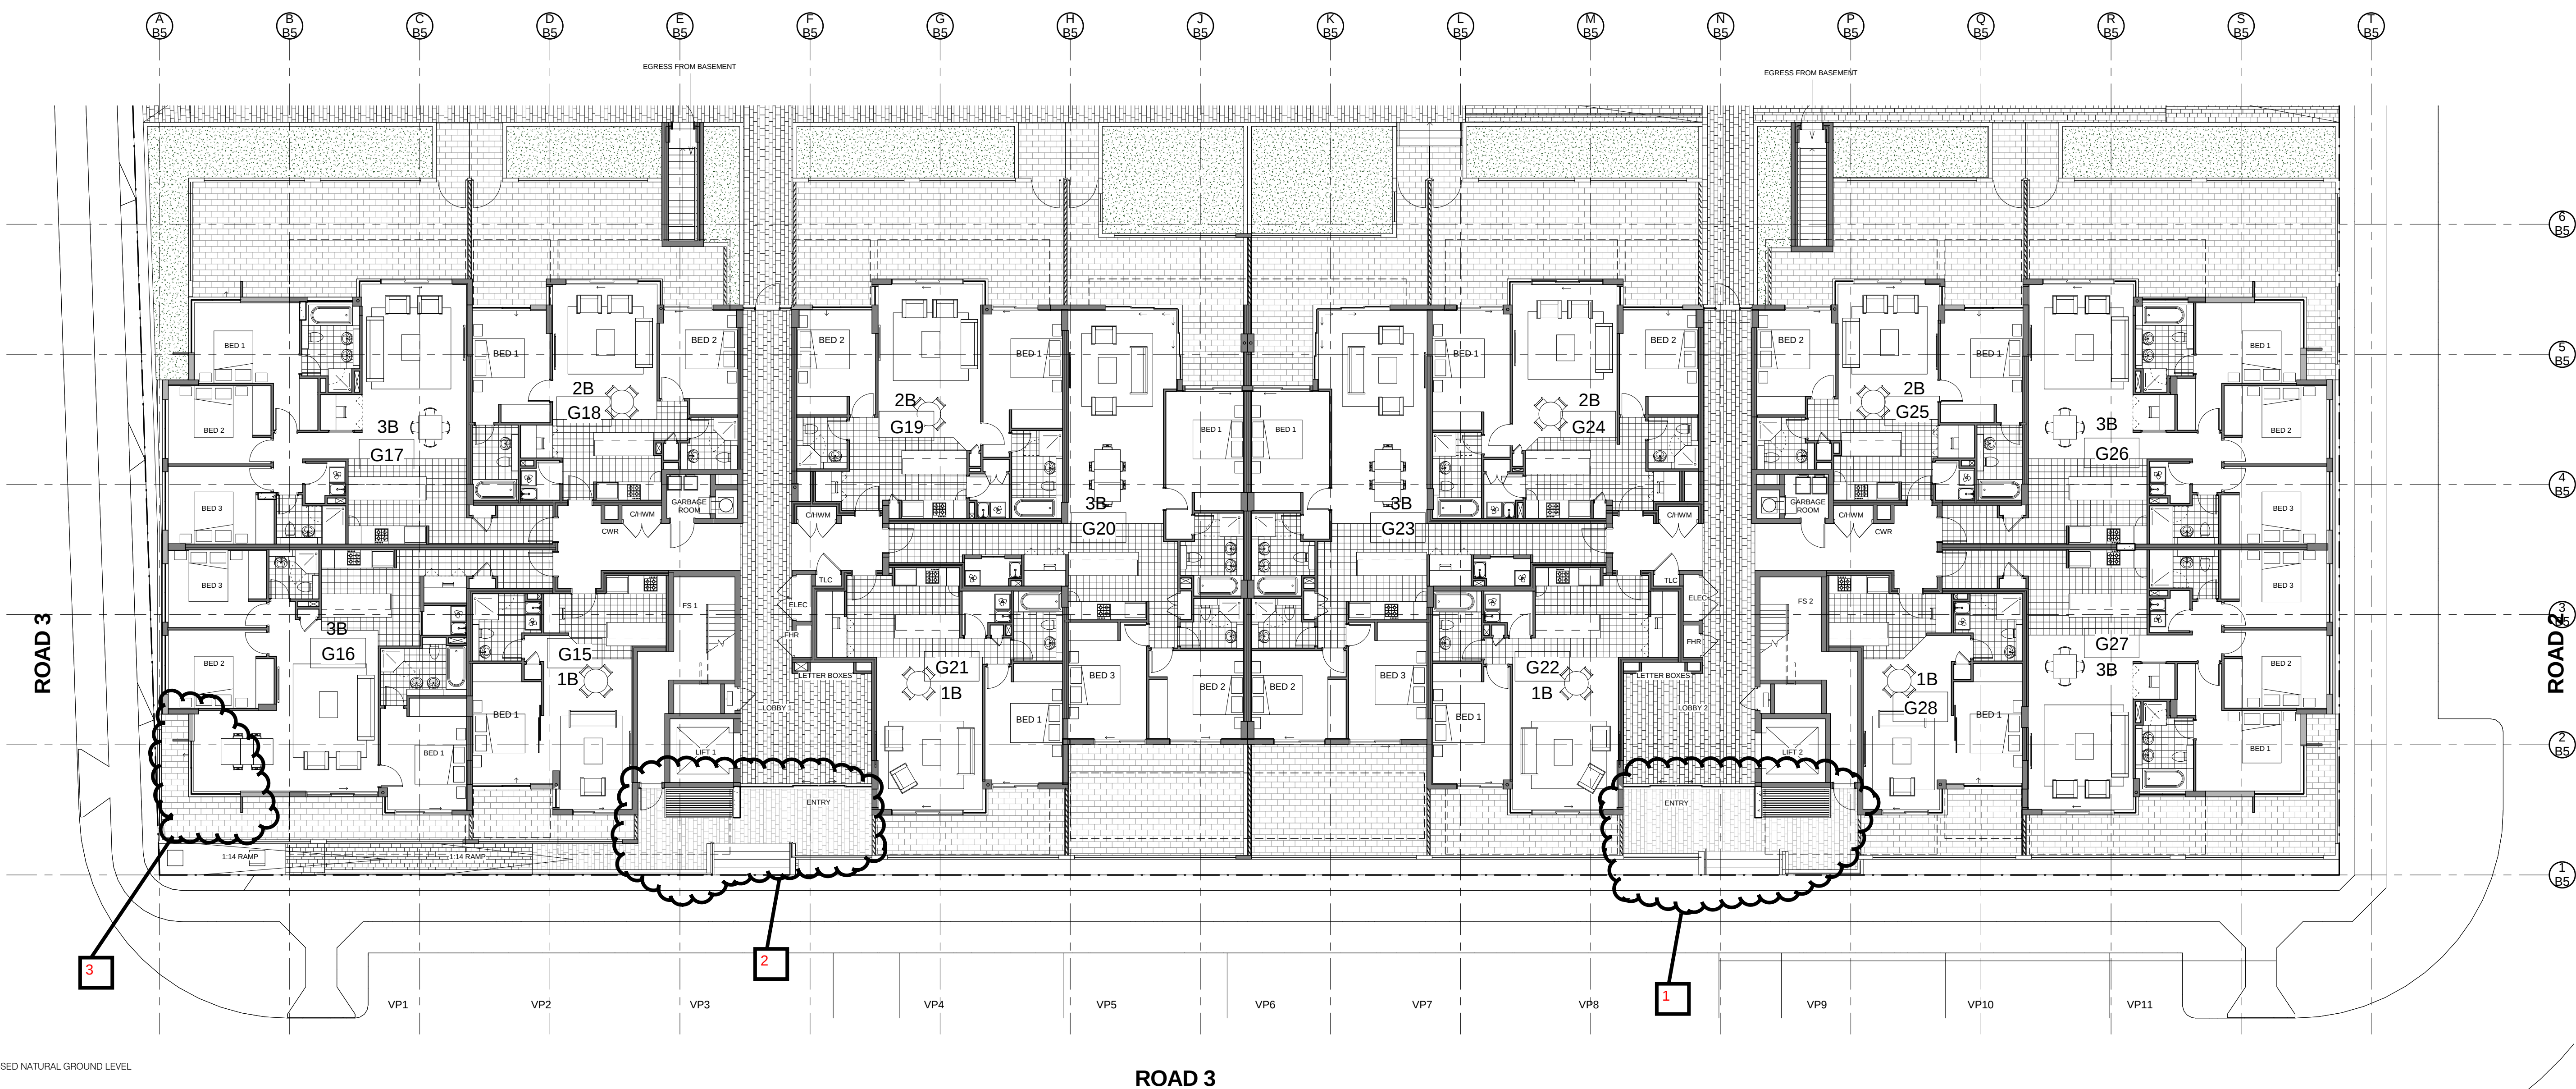

NGL = PROPOSED NATURAL GROUND LEVEL

Building 5 LG

KEY

- FHR FIRE HOSE REEL
- FH FIRE HYDRANT
- ELEC ELECTRICAL CUPBOARD
- TLC TELECOM CUPBOARD
- CHWM COLD/HOT WATER METER
- CWR COLD WATER RISER
- VP VISITOR PARKING

NOTE:

- Furniture layout shown indicative only.
- Site and Landscape shown for context only. Refer to Landscape Drawings .

Do not scale from drawings. Verify all dimensions on site before commencing work. Copying or the reproduction of this drawing is strictly prohibited without the consent of Peddie Thorp & Walker P/L.

Revision			
-	PROJECT APPLICATION	28.06.2010	
A	ADDITIONAL NOTES	06.08.2010	
B	UPDATE DRAWING, SECTION 75W ISSUE	14.04.2011	

Revision

Revision

Key Plan



Consultants

Landscape Architects
Waste Management
Structural
Daylight/Solar Access
Traffic
Nathans/Bask
Sturt Associates
Elephants Foot
Meriton
Heggies
Halcrow
Efficient Living
Suite 91, Level 5, 330 Watlie Street, Ultimo NSW 2007
60B Kent Road, Mascot NSW 2020
Level 11, 528 Kent Street, Sydney NSW 2000
2 Lincon Street, Lane Cove NSW 2066
Suite 20, 809 Pacific HWY, Chateau NSW 2067
24B/176 South Creek Road, Cromer NSW 2099

Tel : 9211 3744
Tel : 9667 4881
Tel : 9287 2888
Tel : 9427 6100
Tel : 9410 4100
Tel : 9944 0332

Client

Meriton Apartments Pty Ltd
Level 11, 528 Kent Street
Sydney NSW 2000
T (02) 92872888
F (02) 92872777
www.meriton.com.au

Architect

PTW Architects
Level 17, 9 Castlereagh St
Sydney NSW Australia 2000
T 612 9292 5877
F 612 9221 4139
www.ptw.com.au

PTW

Title Building 5 Ground Floor Plan
1 2 4 1:100 @ A0

Drawing

PROJ NO: 209002.3
SCALE: 1:100 @A0
DATE: 02.06.2010
APPROVED: SP

Project

Epping Park
61 Morris Lane, Epping
Stage 1 (Building 4+5)
REVISION
A5102 B
SECTION 75W ISSUE