



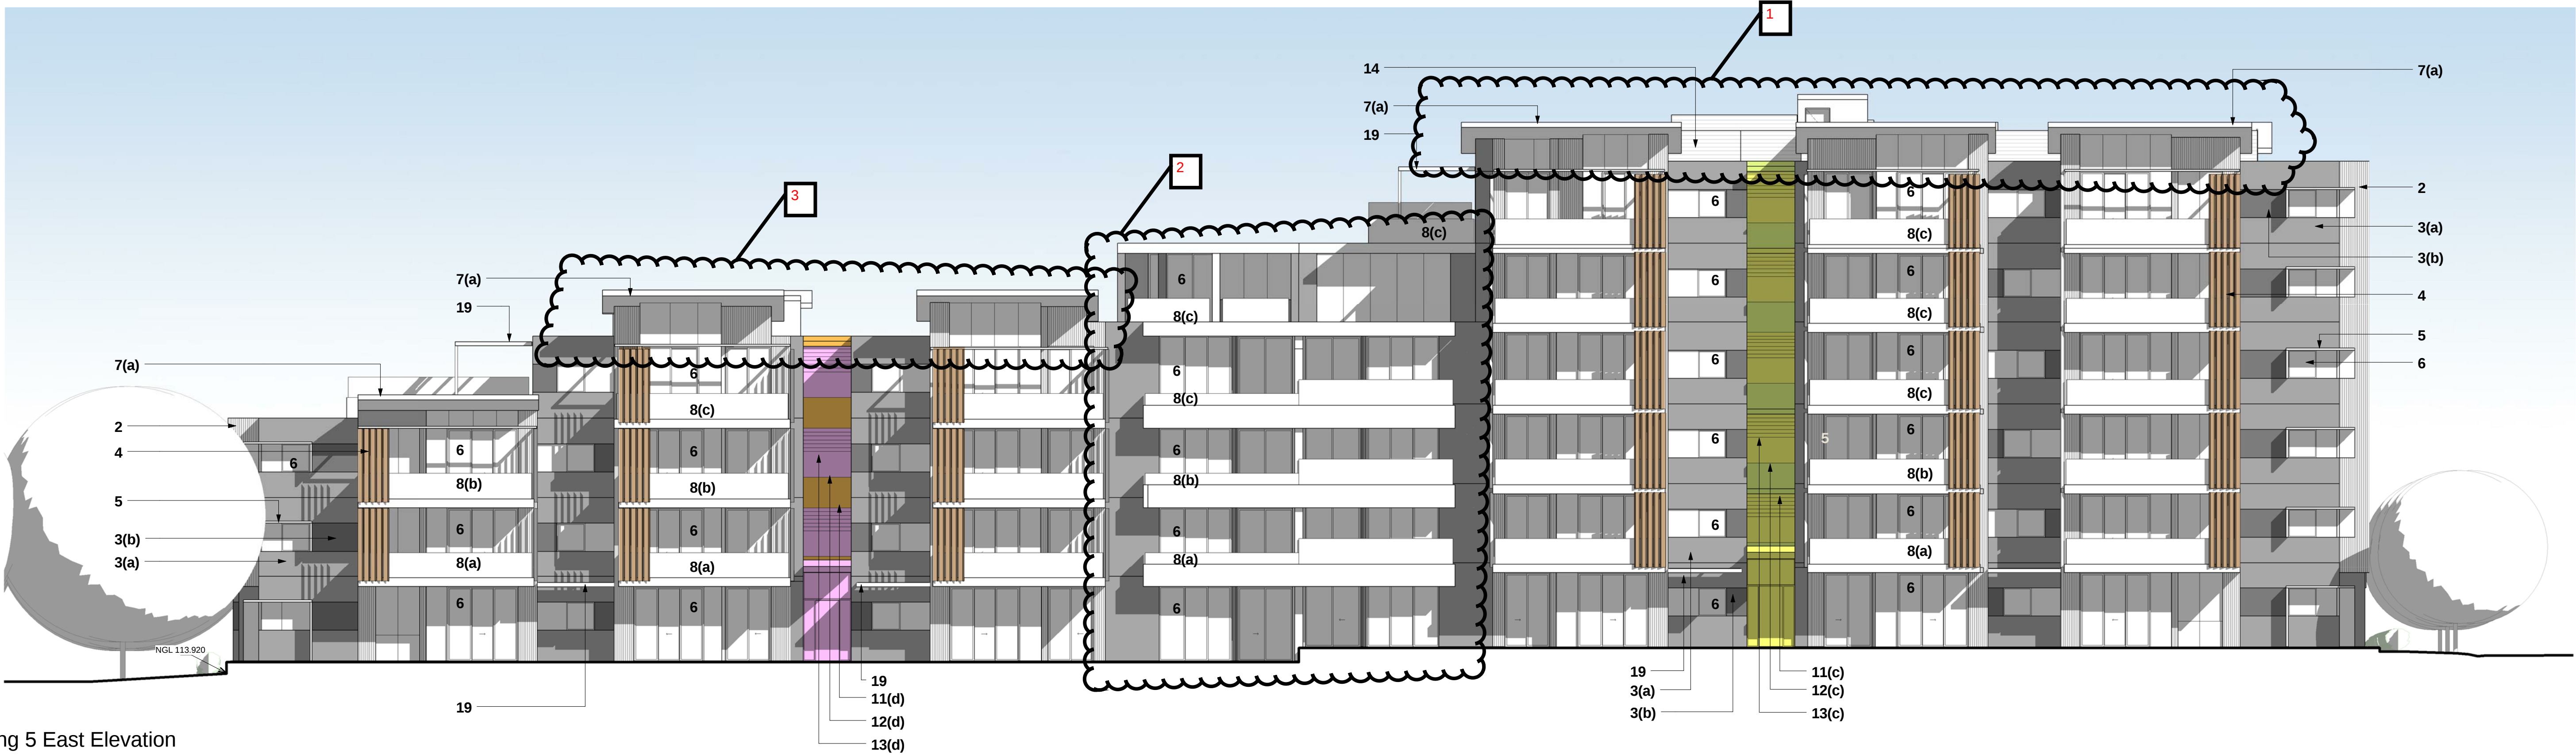

Building 5 East Elevation

SHADOWS SHOWN INDICATIVELY ONLY

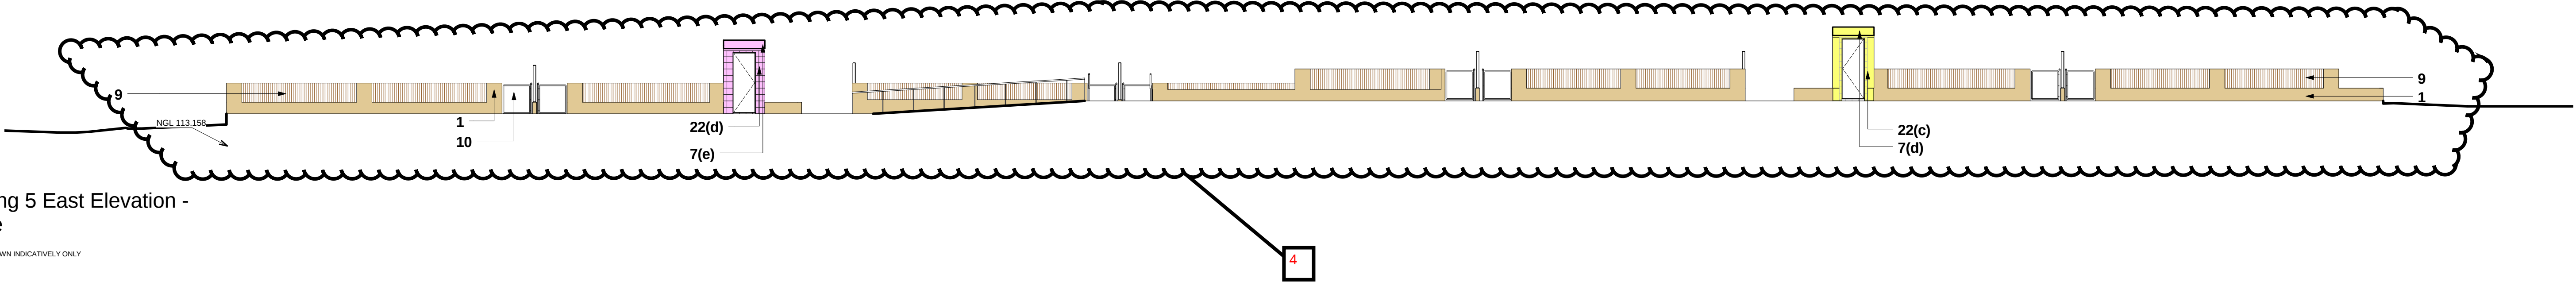

Building 5 East Elevation - Fence

SHADOWS SHOWN INDICATIVELY ONLY

LEGEND

- | | | | |
|------|---|----|---------------------------------|
| 1 | SPLIT FACE CONCRETE BLOCK | 12 | LOBBY GLAZING (VANCEVA GLAZING) |
| 2 | TEXTURED/GROOVED PRECAST CONCRETE PANEL W/ PAINT FINISH | | (a) COLOUR 1 |
| 3 | PRECAST CONCRETE PANEL AND PAINT FINISH | | (b) COLOUR 2 |
| | (a) COLOUR 1 | | (c) COLOUR 3 |
| 4 | VERTICAL FIXED ALUMINIUM LOUVRES | | (d) COLOUR 4 |
| 5 | ALUMINIUM EXTERNAL SUNSHADE | | (e) COLOUR 5 |
| 6 | GLAZING WITH ALUMINIUM FRAMED DOORS AND WINDOWS | | (f) COLOUR 6 |
| 7 | CONCRETE ROOF PAINT FINISH | | (g) COLOUR 7 |
| | (a) COLOUR 1 | | (h) COLOUR 8 |
| | (b) COLOUR 2 | | (i) COLOUR 9 |
| | (c) COLOUR 3 | | (j) COLOUR 10 |
| | (d) COLOUR 4 | | (k) COLOUR 11 |
| | (e) COLOUR 5 | | (l) COLOUR 12 |
| 8 | ALUMINIUM FRAMED GLASS BALUSTRADE | | (m) COLOUR 13 |
| | (a) OPACITY / TONE 1 | | (n) COLOUR 14 |
| | (b) OPACITY / TONE 2 | | (o) COLOUR 15 |
| | (c) OPACITY / TONE 3 | | (p) COLOUR 16 |
| 9(a) | FENCE TYPE A - POWDERCOATED ALUM. | | (q) COLOUR 17 |
| 9(b) | FENCE TYPE B | | (r) COLOUR 18 |
| 10 | FENCE TYPE C | | (s) COLOUR 19 |
| 11 | LOBBY SPANDREL PANEL | | (t) COLOUR 20 |
| | (a) COLOUR 1 | | (u) COLOUR 21 |
| | (b) COLOUR 2 | | (v) COLOUR 22 |
| | (c) COLOUR 3 | | (w) COLOUR 23 |
| | (d) COLOUR 4 | | (x) COLOUR 24 |

NOTE:
COLOURS NOMINATED ARE DESIGN INTENT AND ARE INDICATIVE ONLY.
FINAL BUILDING COLOURS MAY VARY FROM THOSE INDICATED & ARE SUBJECT TO MATERIAL COLOUR AVAILABILITY

NOTE:
PLEASE REFER TO A-4030 AND A-4031 FOR COLOUR SPECIFICATION

NOTE:

- Furniture layout shown indicative only.
- Site and Landscape shown for context only. Refer to Landscape Drawings .

Revision		Revision	Key Plan	Consultants	Client	Architect	Drawing	Project						
PROJECT APPLICATION 28.06.2010		Revision		Landscape Architects Waste Management Structural Daylight/Solar Access Traffic Nathans/Bask	Sturt Associates Elephants Foot Meriton Heggies Halcrow Efficient Living	Suite 91, Level 5, 330 Watlie Street, Ultimo NSW 2007 60B Kent Road, Mascot NSW 2000 Level 11, 528 Kent Street, NSW 2000 2 Lincon Street, Lane Cove NSW 2066 Suite 20, 809 Pacific HWY, Chatswood NSW 2067 24B/176 South Creek Road, Cromer NSW 2099	Tel : 9211 3744 Tel : 9667 4881 Tel : 9287 2888 Tel : 9427 6100 Tel : 9410 4100 Tel : 9944 0332	Meriton Apartments Pty Ltd	PTW Architects	Level 11, 528 Kent Street Sydney NSW 2000 T (02) 92872888 F (02) 92872777 www.meriton.com.au	Level 17, 9 Castlereagh St Sydney NSW Australia 2000 T 612 9292 5877 F 612 9221 4139 www.ptw.com.au	PROJ NO: 209002.3 SCALE: 1: 100 @A0 DATE: 02.06.2010	Epping Park 61 Mobbs Lane, Epping Stage 1 (Building 4+5)	REVISION A5201 SECTION 75W ISSUE
Do not scale from drawings. Verify all dimensions on site before commencing work. Copying or the reproduction of this drawing is strictly prohibited without the consent of Peddie Thorp & Walker P/L.		A UPDATE DRAWING: SECTION 75W ISSUE 14.04.2011		Title Building 5 East Elevation		APPROVED: SP								