


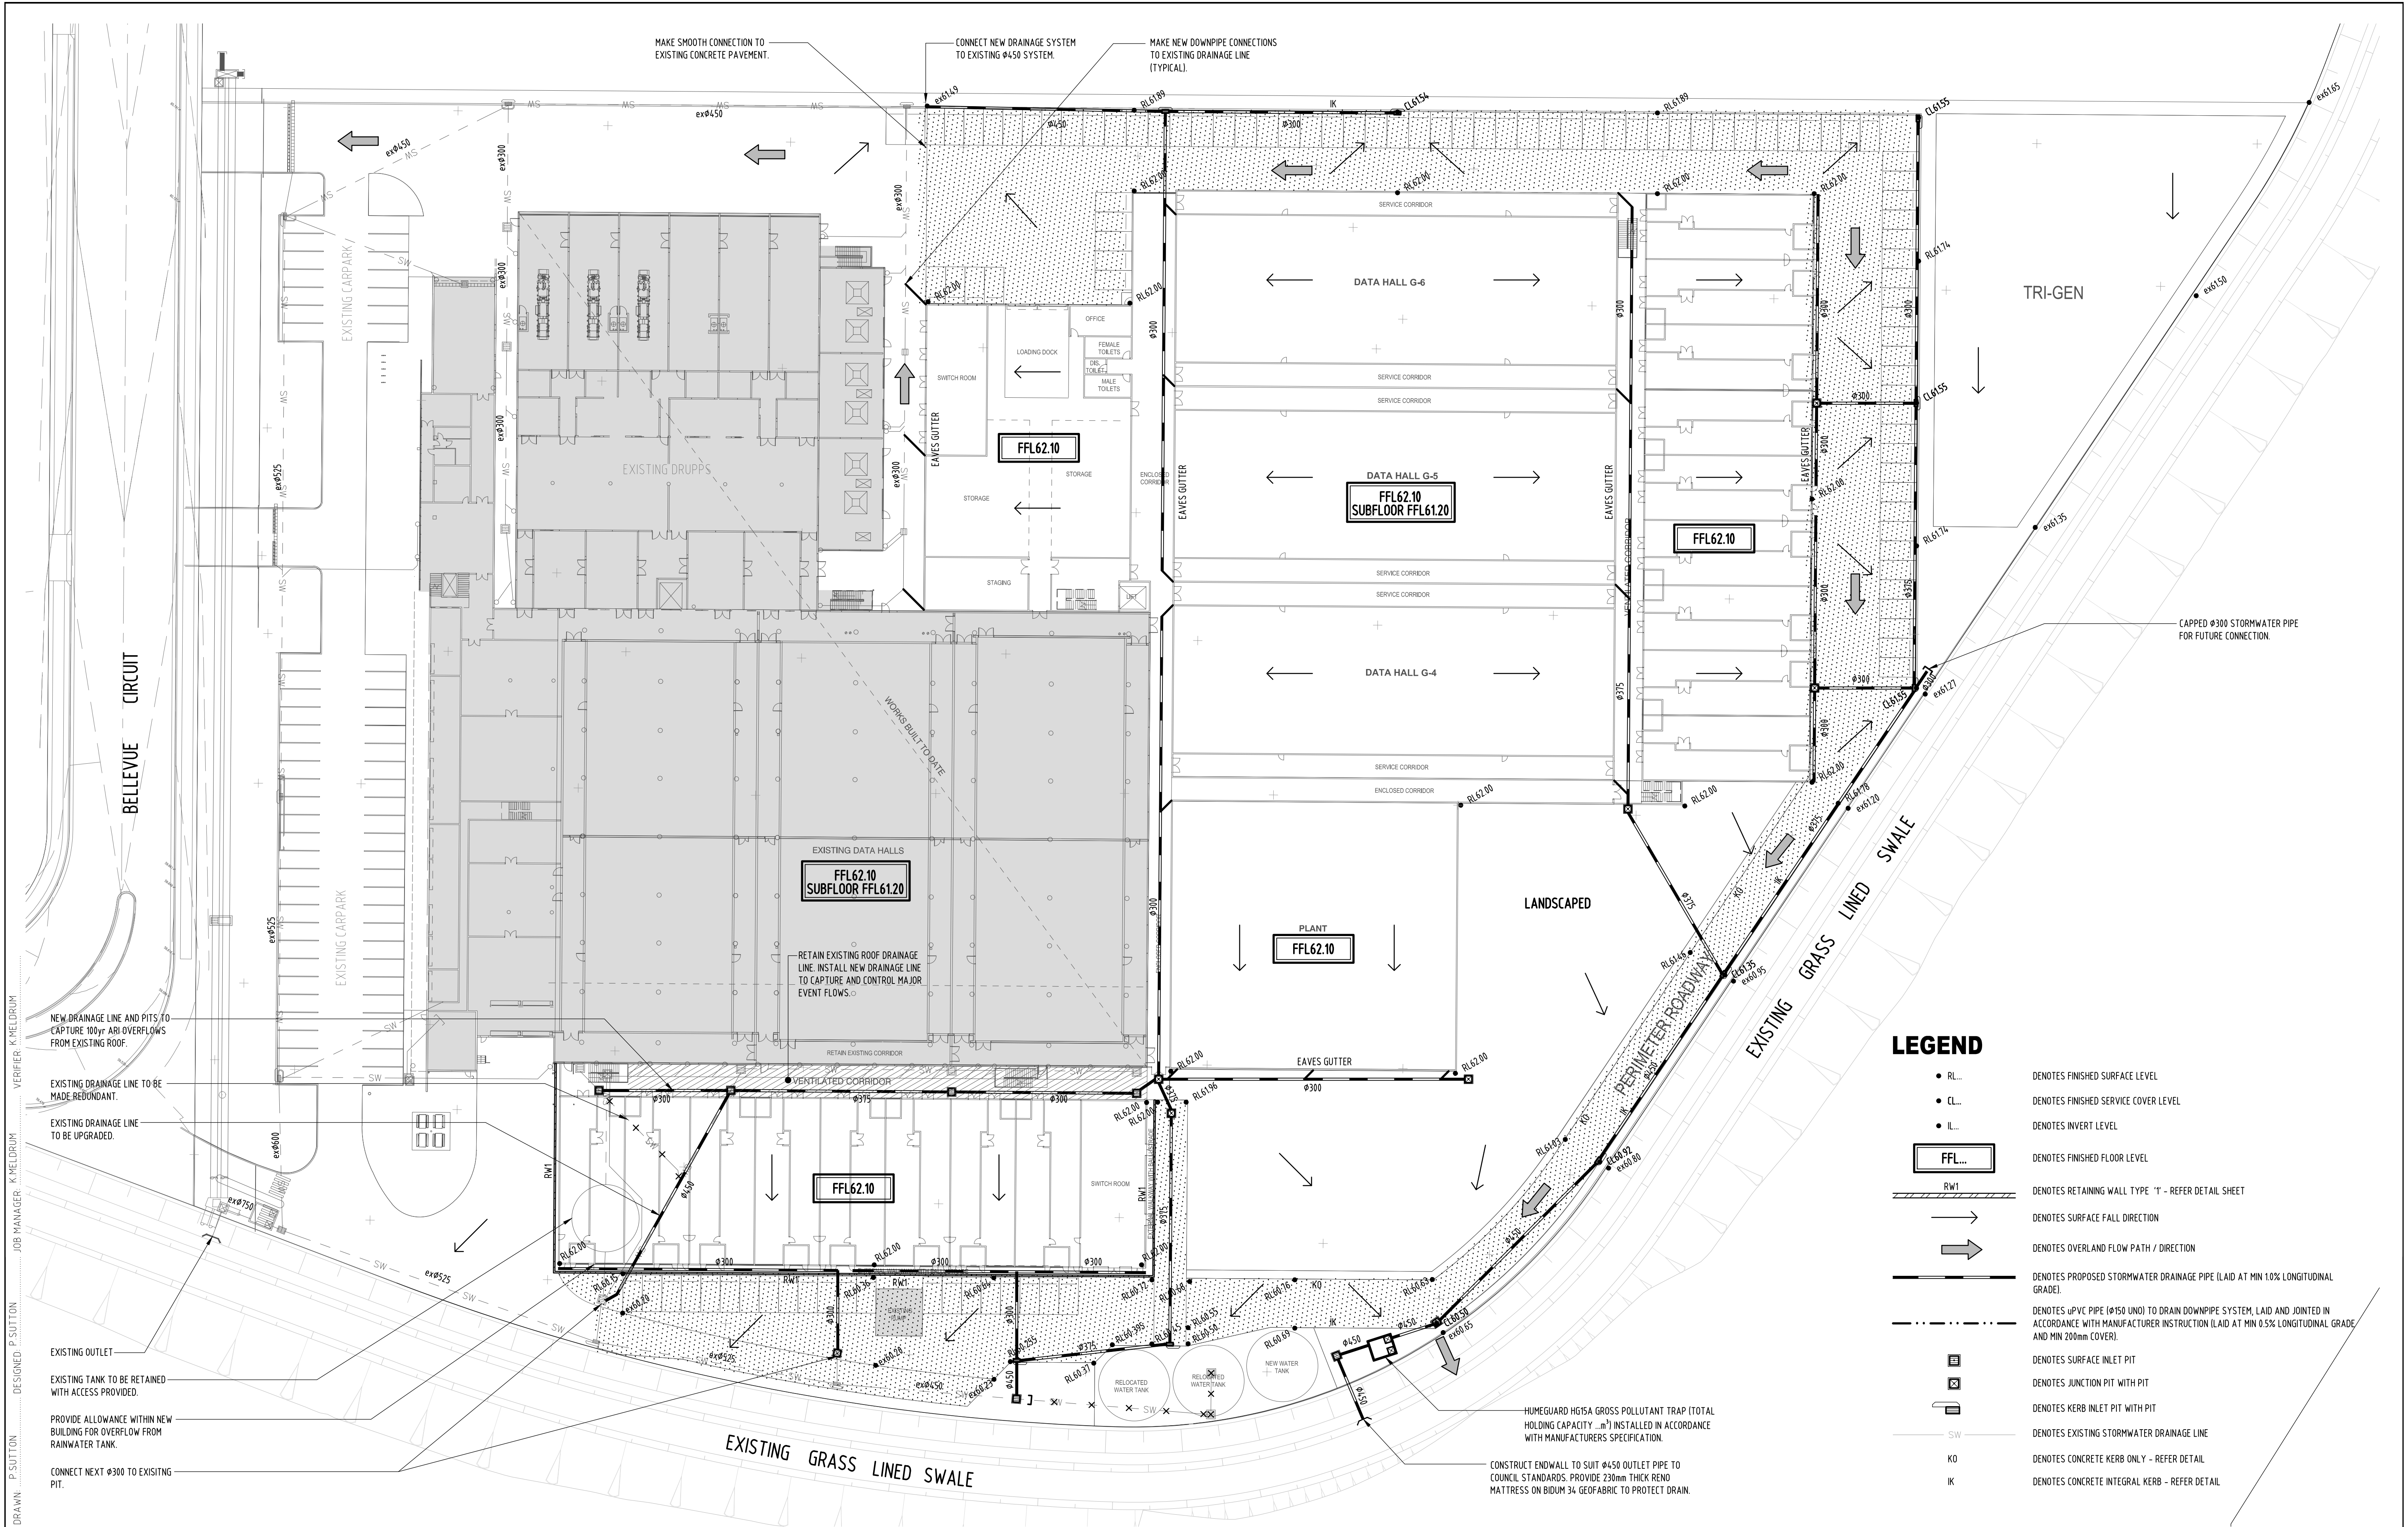

REVISION	AMENDMENT	ISSUED	VER'D	APP'D	DATE	CLIENT
1	ISSUED FOR REVIEW	S.W.	-	P.S.	18.10.12	

FUJITSU

DRAWING NOT TO BE USED FOR CONSTRUCTION UNLESS VERIFICATION SIGNATURE HAS BEEN ADDED

GENTON

THE COPYRIGHT OF THIS DRAWING REMAINS WITH NORTHROP CONSULTING ENGINEERS PTY LTD.

ALL SETOUT TO ARCHITECT'S DRAWINGS. DIMENSIONS TO BE VERIFIED WITH THE ARCHITECT AND ON SITE BEFORE MAKING SHOP DRAWINGS OR COMMENCING WORK. NORTHROP ACCEPTS NO RESPONSIBILITY FOR THE USABILITY, COMPLETENESS OR SCALE OF DRAWINGS TRANSFERRED ELECTRONICALLY.

0 5 10 15 20m

NORTHROP

Baulkham Hills

Suit 203, 10 Century Circuit, Baulkham Hills, NSW 2153
Ph (02) 9634 6033 Fax (02) 9634 6099
Email western@northrop.com.au AIN 81 094 433 100

PROJECT

**GREYSTANES DATA CENTRE
GREYSTANES, NSW**

DRAWING TITLE

**CONCEPT STORMWATER &
SITE GRADING PLAN**

JOB NUMBER

B120040

DRAWING NUMBER

DA2.01

REVISION

1

DRAWING SHEET SIZE = A1