




REVISED DA DRAWINGS

- R.DA01 LOCATION PLAN
- R.DA02 SITE PLAN
- R.DA03 GROUND FLOOR PLAN
- R.DA04 FIRST FLOOR PLAN
- R.DA04B THIRD FLOOR PLAN
- R.DA04C FOURTH FLOOR PLAN
- R.DA05 ROOF PLAN
- R.DA06 ELEVATIONS
- R.DA07 ELEVATIONS
- R.DA08 SECTIONS
- R.DA12 STAGING PLAN
- R.DA13 INDICATIVE PERSPECTIVE

NOTES:
ALL DIMENSIONS AND AREAS WRITTEN ON THE DRAWINGS ARE APPROXIMATE ONLY AND ARE SUBJECT TO CONFIRMATION BY SURVEY.
DO NOT SCALE OF DRAWING DIMENSIONS & LEVELS TO BE VERIFIED PRIOR TO COMMENCEMENT OF WORK WITH FIGURED DIMENSIONS IN REFERENCE TO SCALED DIMENSIONS. MATERIALS & WORKMANSHIP TO BE IN STRICT ACCORDANCE WITH ALL RELEVANT S.A.A. STANDARD, BCA & LOCAL AUTHORITIES REQUIREMENTS.


No.	Date	Description

 

PROJECT	GREYSTANES DATA CENTRE
CLIENT	FUJITSU AUSTRALIA LTD



TITLE COVER SHEET

DEVELOPMENT APPLICATION	DATE	24.10.2012
DRAWING NO. R.DA00	REVISION NO.	00 / 00
SCALE	DRAWN BY	LM
JOB NO.	1119	

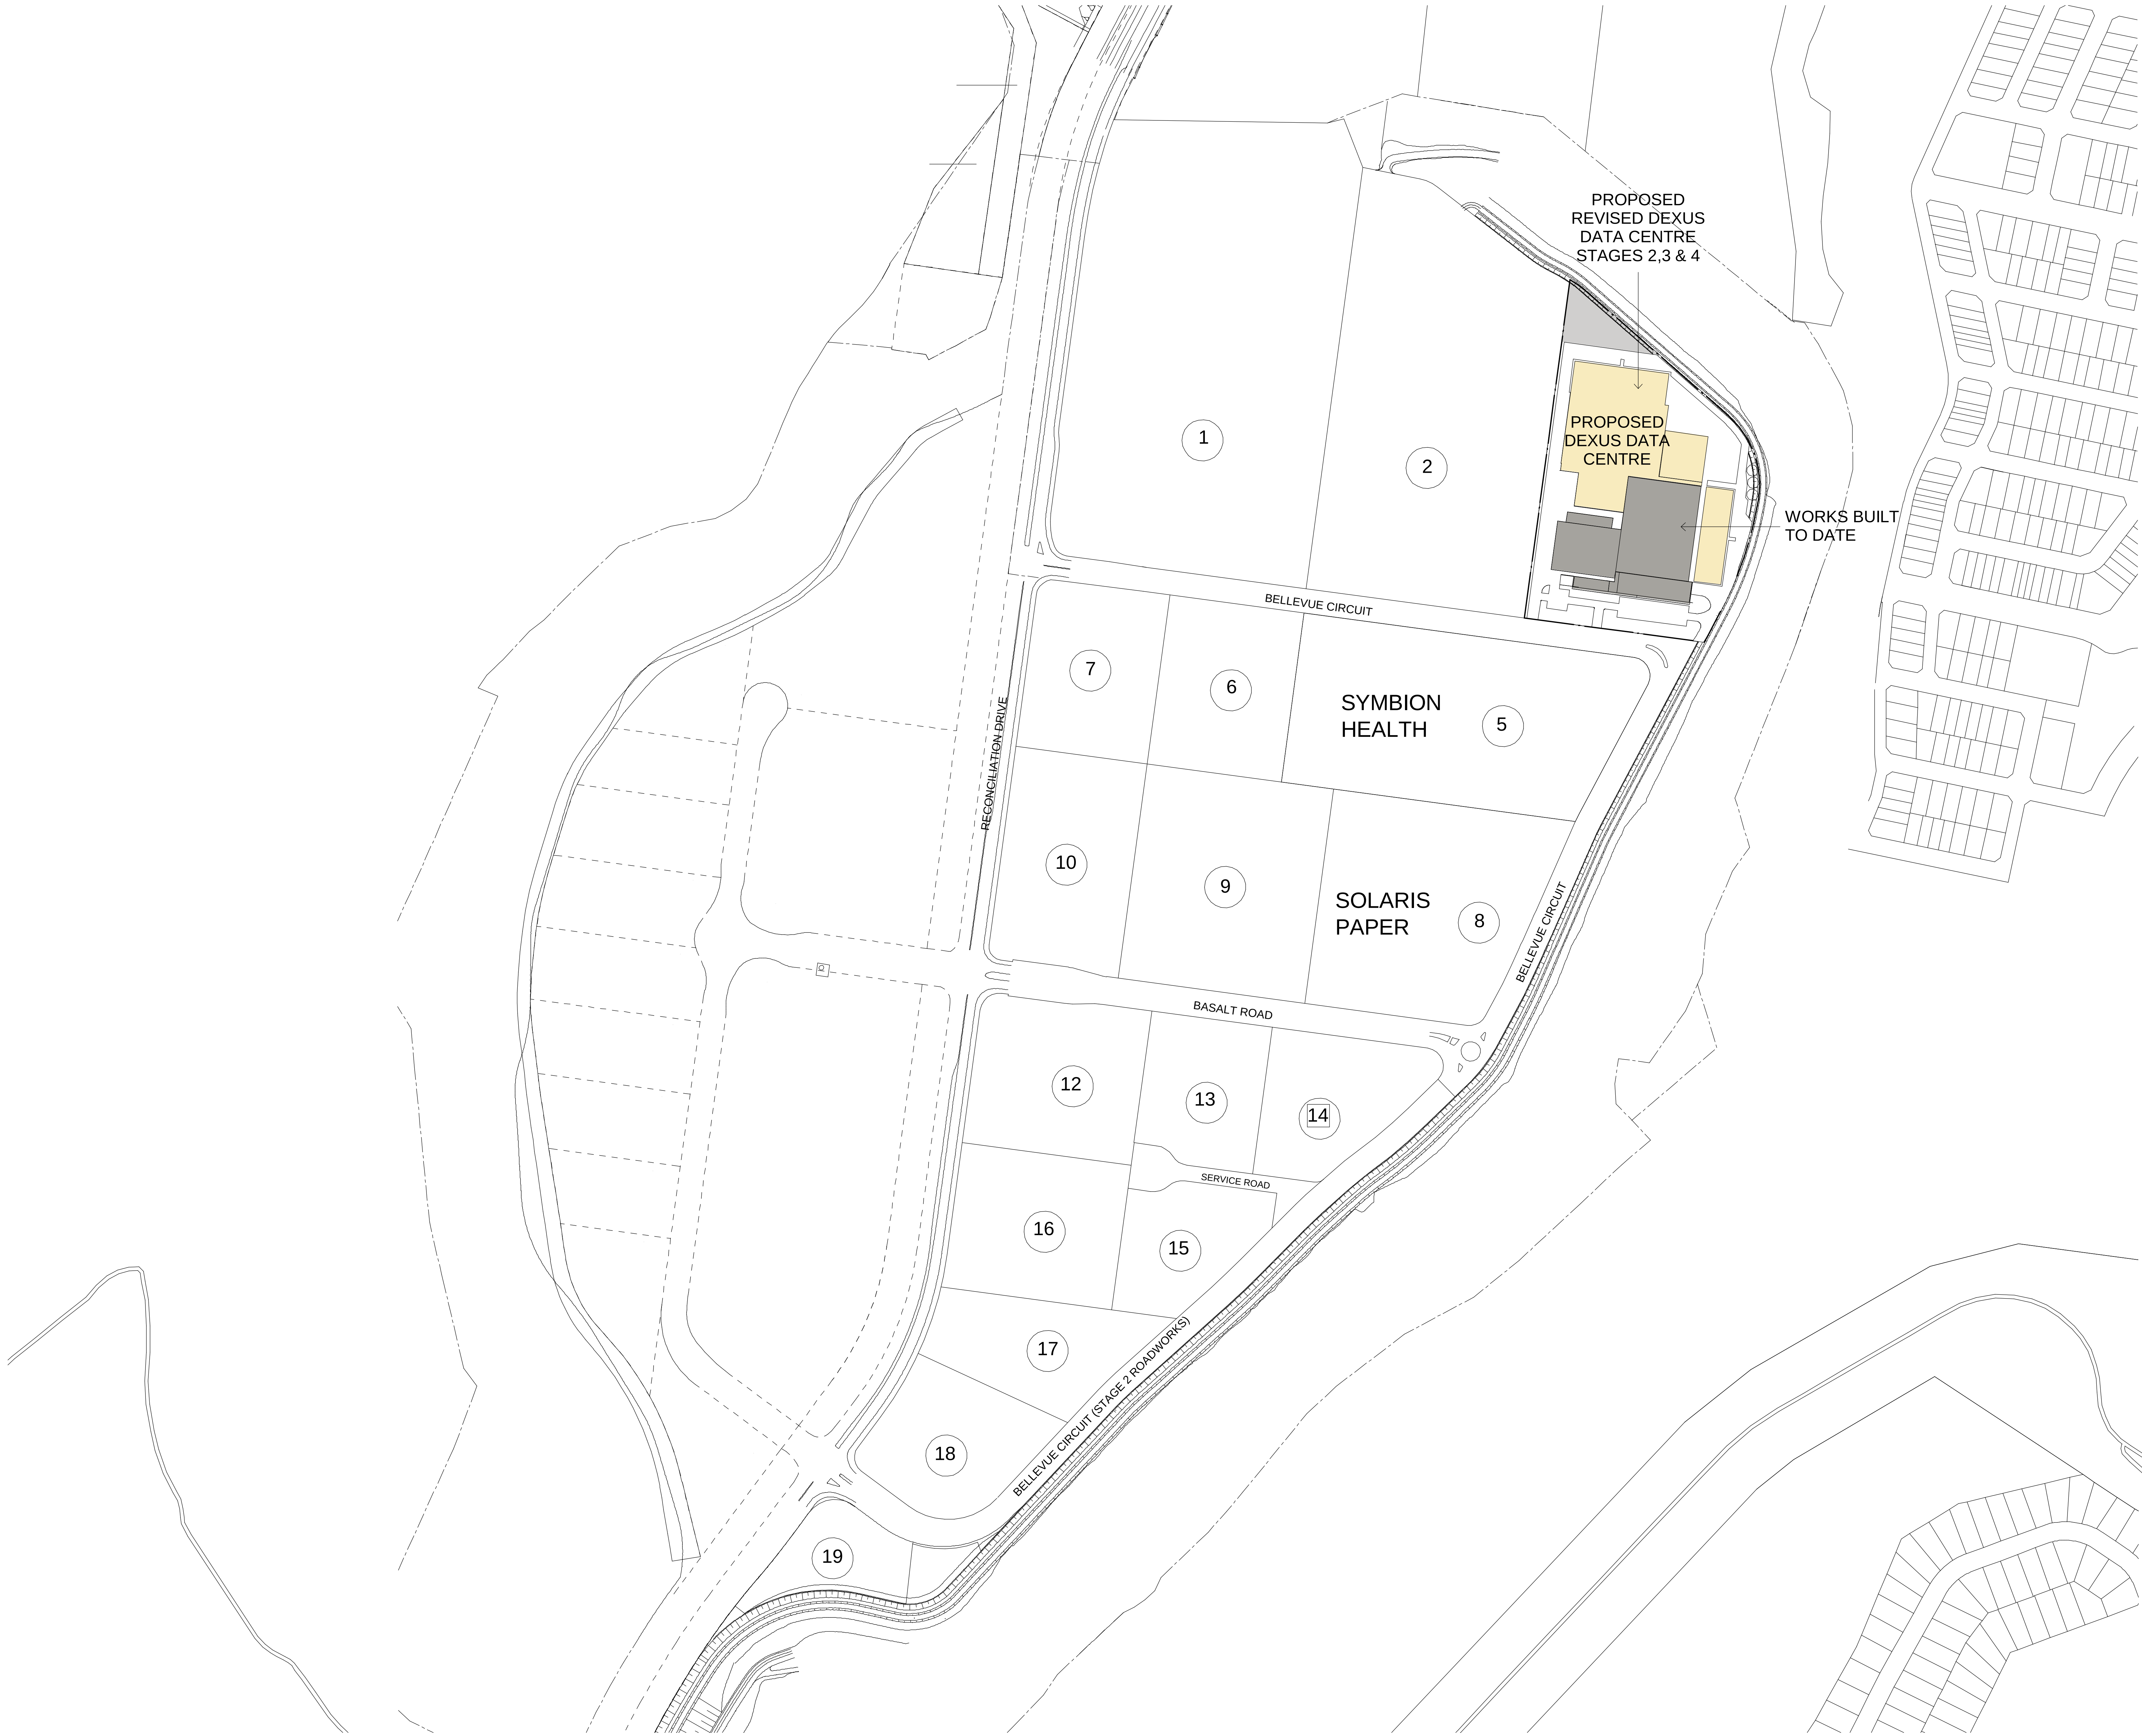

- EXISTING BUILDING
- PROPOSED BUILDING


No.	Date	Description

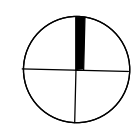 

PROJECT	GREYSTANES DATA CENTRE
CLIENT	FUJITSU AUSTRALIA LTD

TITLE LOCATION PLAN

DEVELOPMENT APPLICATION	DATE
DRAWING NO. R.DA01	24.10.2012
REVISION NO.	SCALE
	As Indicated @ A0
	DRAWN BY
	Author
	JOB NO.
	1119

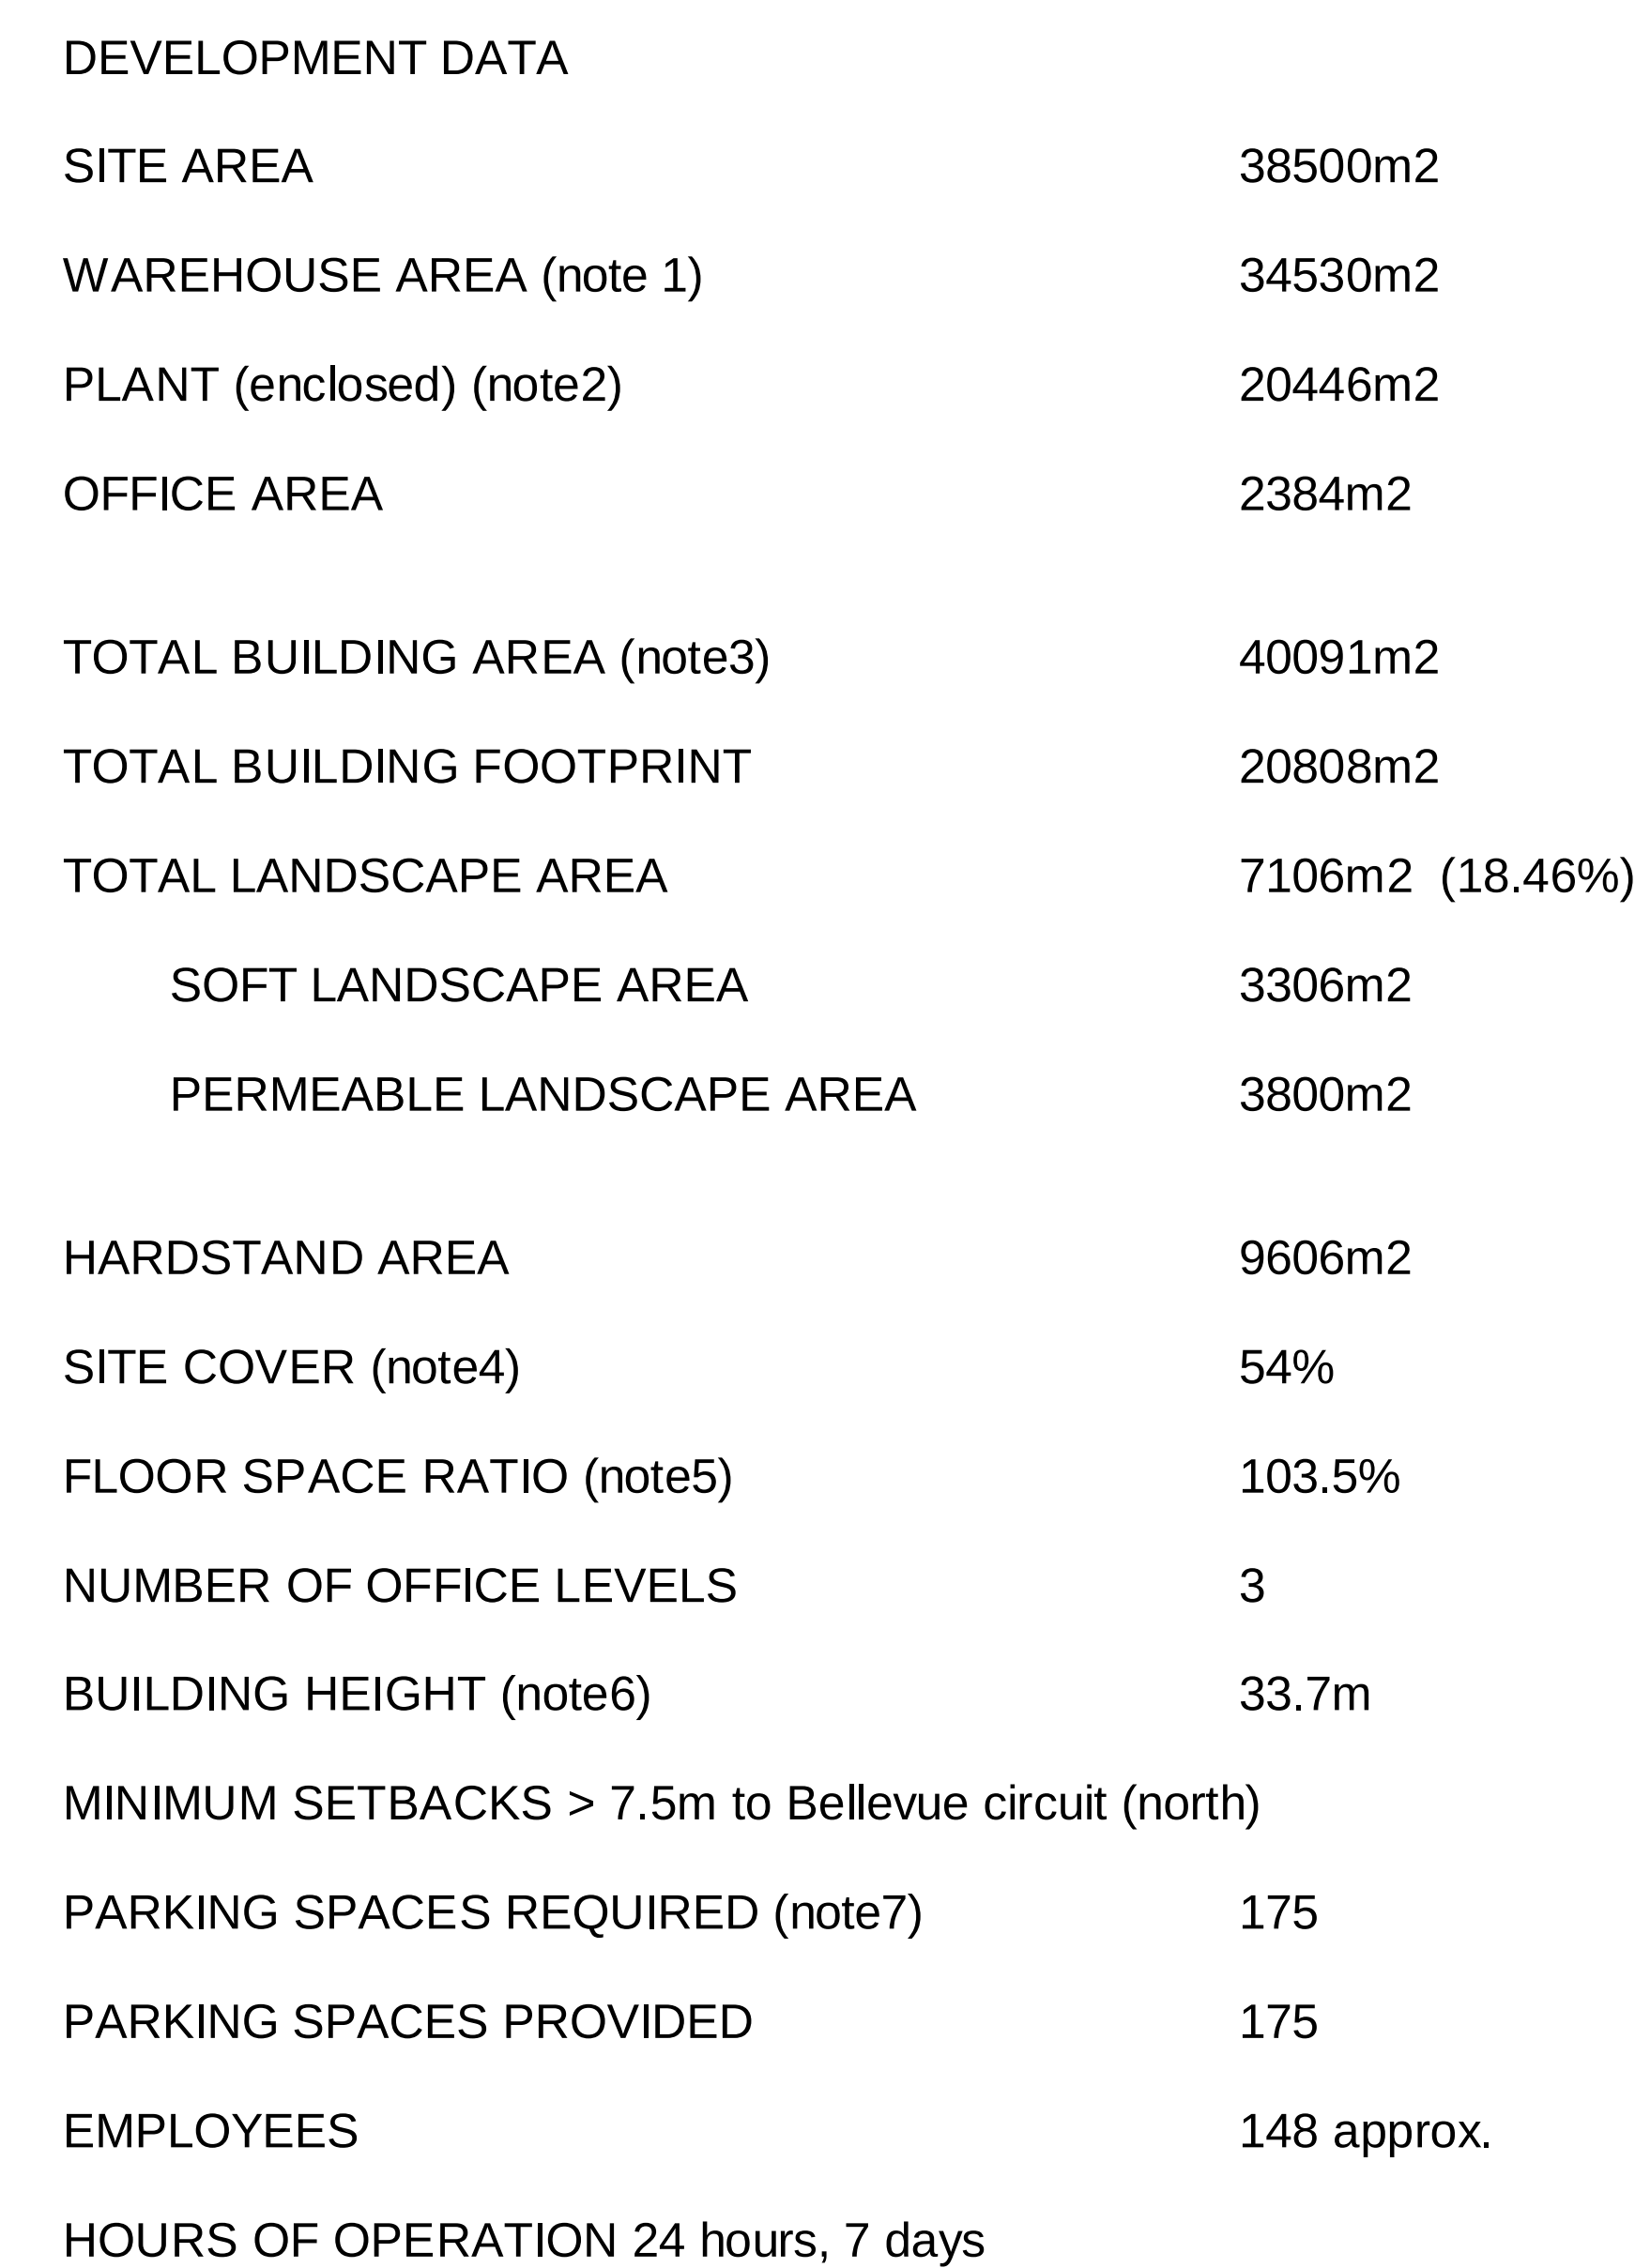


NOTES:

1. including loading dock, store and staging area, but excluding enclosed plant and circulation.
2. including ups plant and future tri-gen plant.
3. used for FSR calculation: excluding vertical circulation, storage, loading facilities, services and enclosed plant.
4. percentage of building footprint on site
5. includes warehouse, office and enclosed plant area.
6. excludes enclosed rooftop plant area
7. based on 1 space per 300m2 of warehouse floor space and 1 per 40m2 of office floor area.



-  EXISTING BUILDING
 PROPOSED BUILDING
 EXISTING HARDSTAND AREA TO BE MAINTAINED
 PROPOSED NEW HARDSTAND AREA
 PERMEABLE LANDSCAPING
 LANDSCAPING

No.	Date	Description
A	16/02	REVISED DA
102		

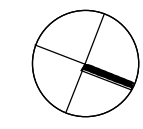



- EXISTING BUILDING
- PROPOSED BUILDING
- EXISTING HARDSTAND AREA TO BE MAINTAINED
- PROPOSED NEW HARDSTAND AREA
- PERMEABLE LANDSCAPING
- LANDSCAPING

No.	Date	Description

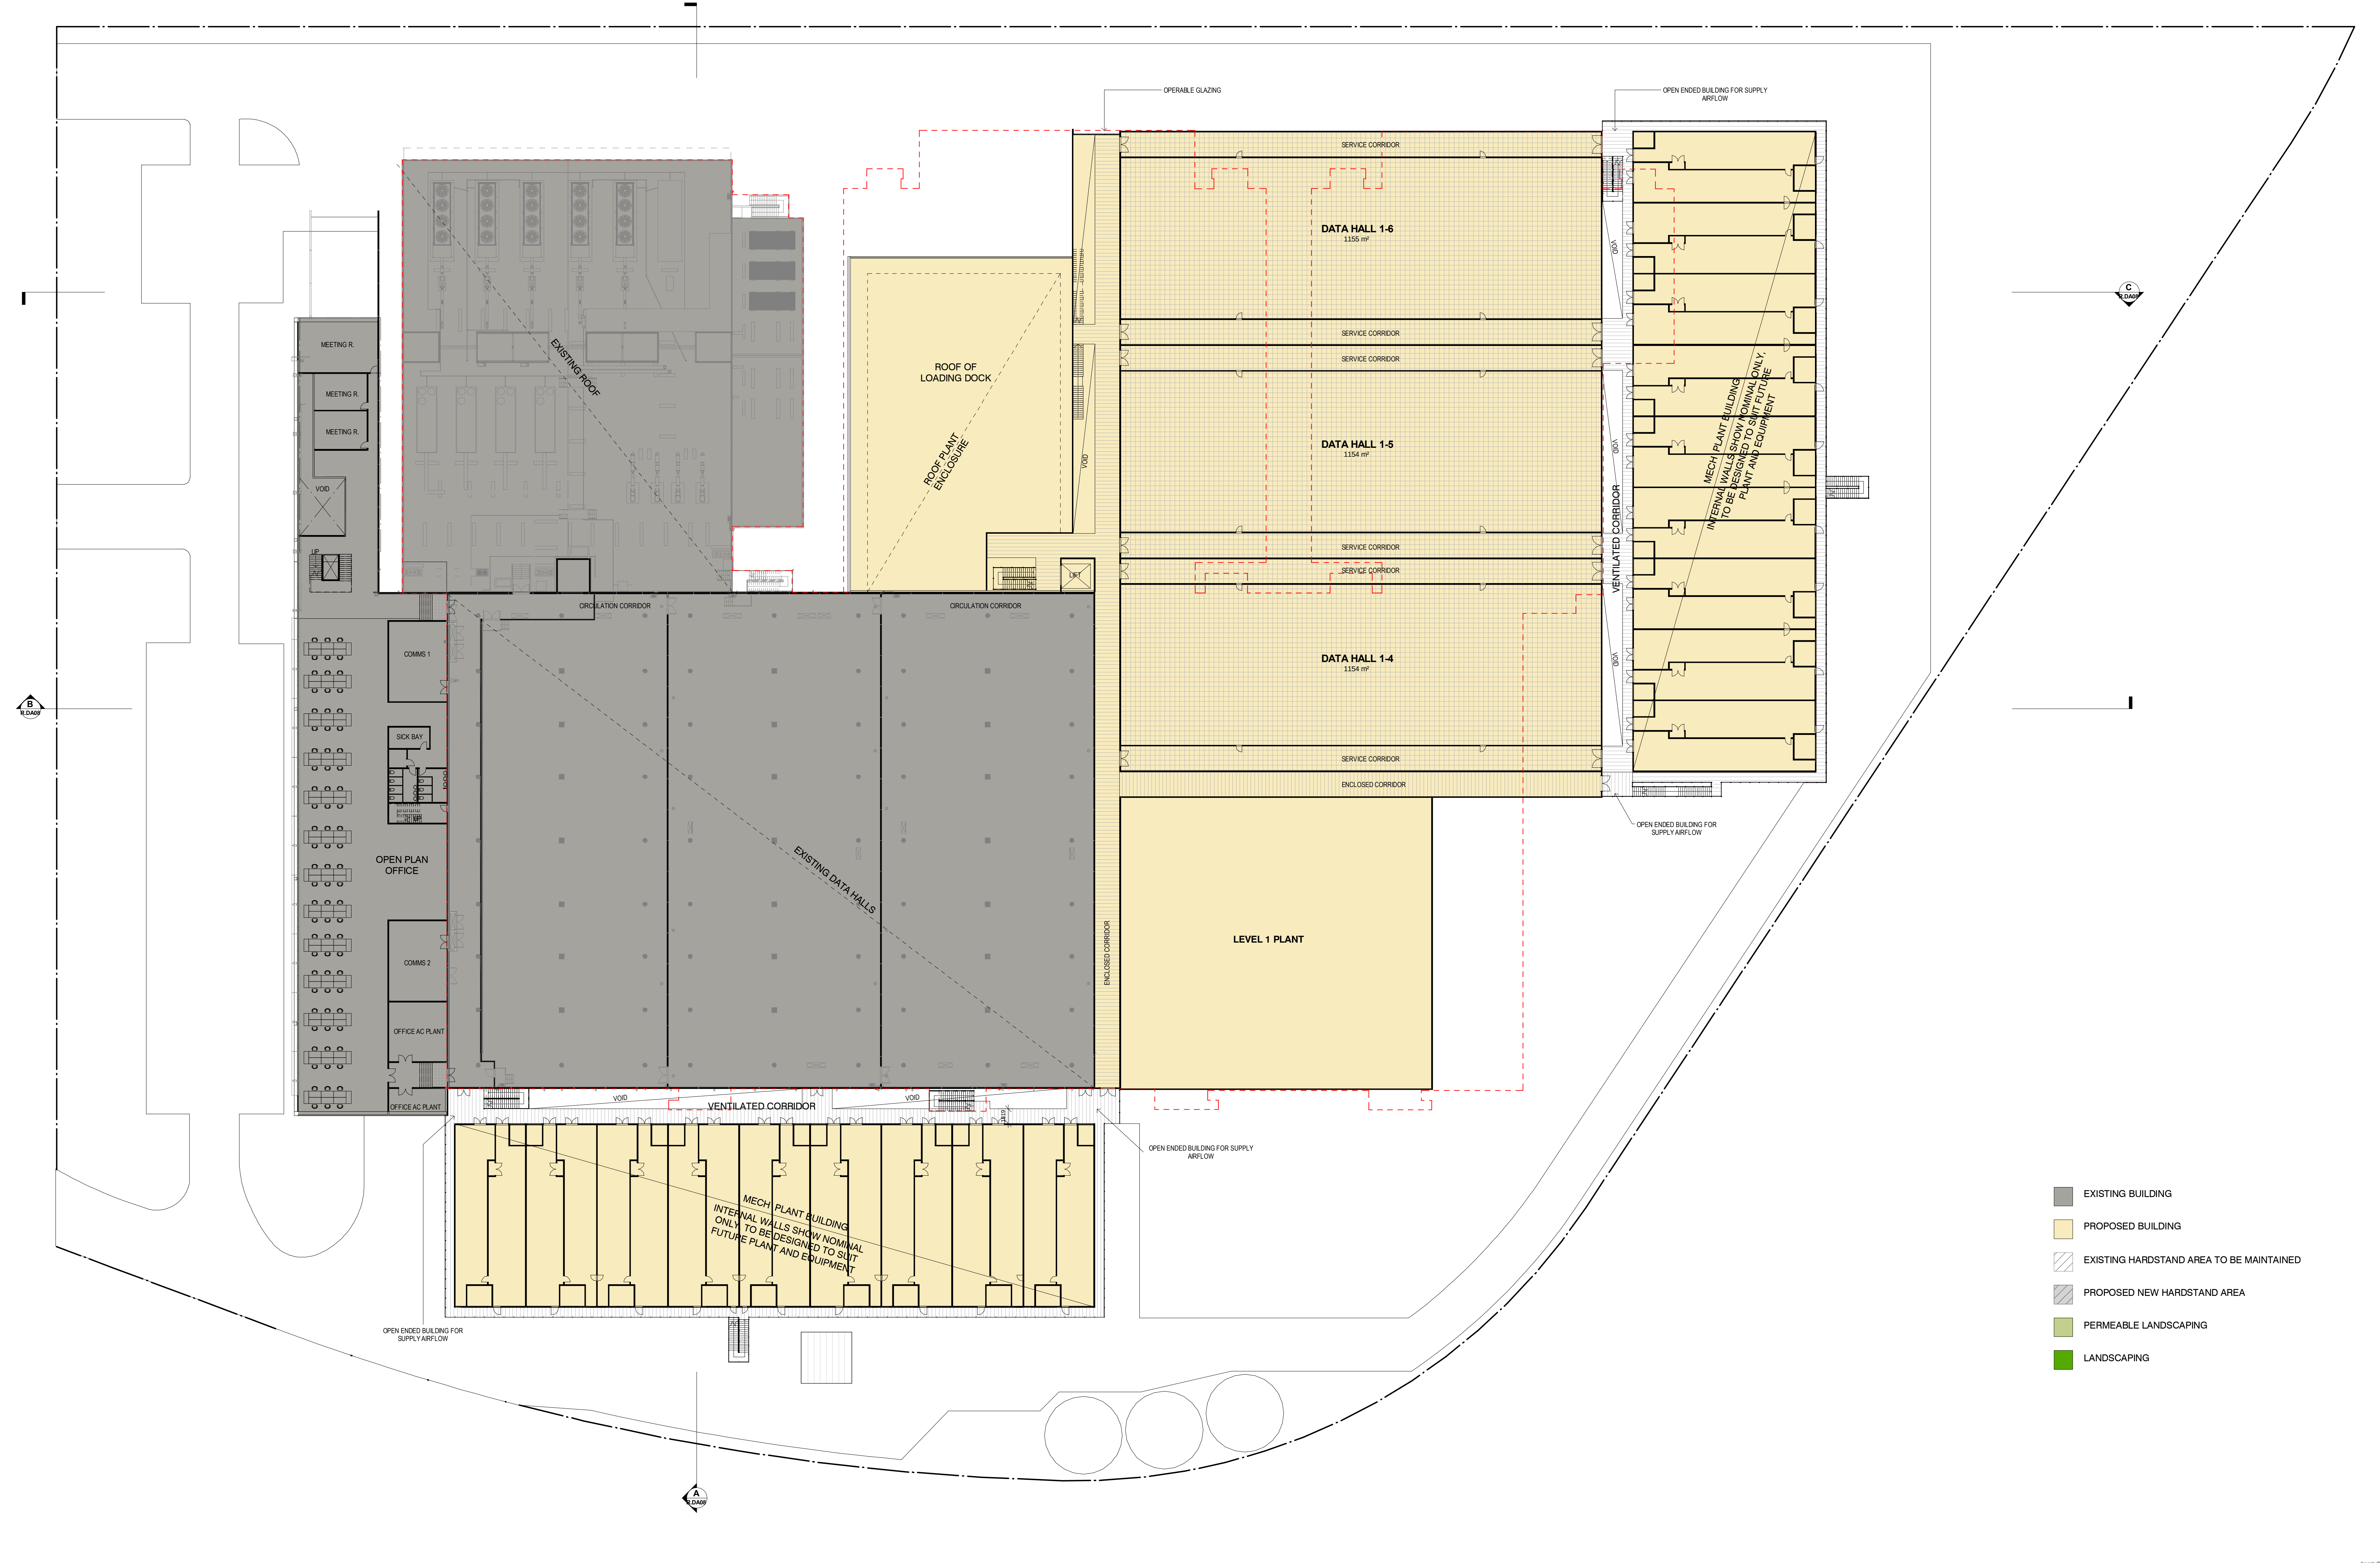 


- EXISTING BUILDING
- PROPOSED BUILDING
- EXISTING HARDSTAND AREA TO BE MAINTAINED
- PROPOSED NEW HARDSTAND AREA
- PERMEABLE LANDSCAPING
- LANDSCAPING

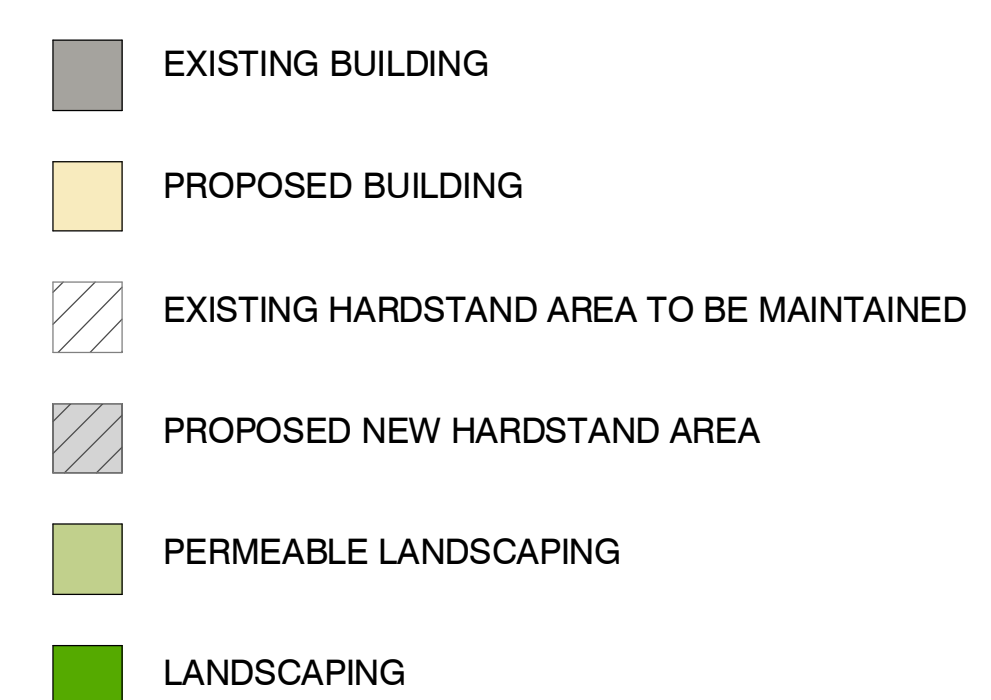


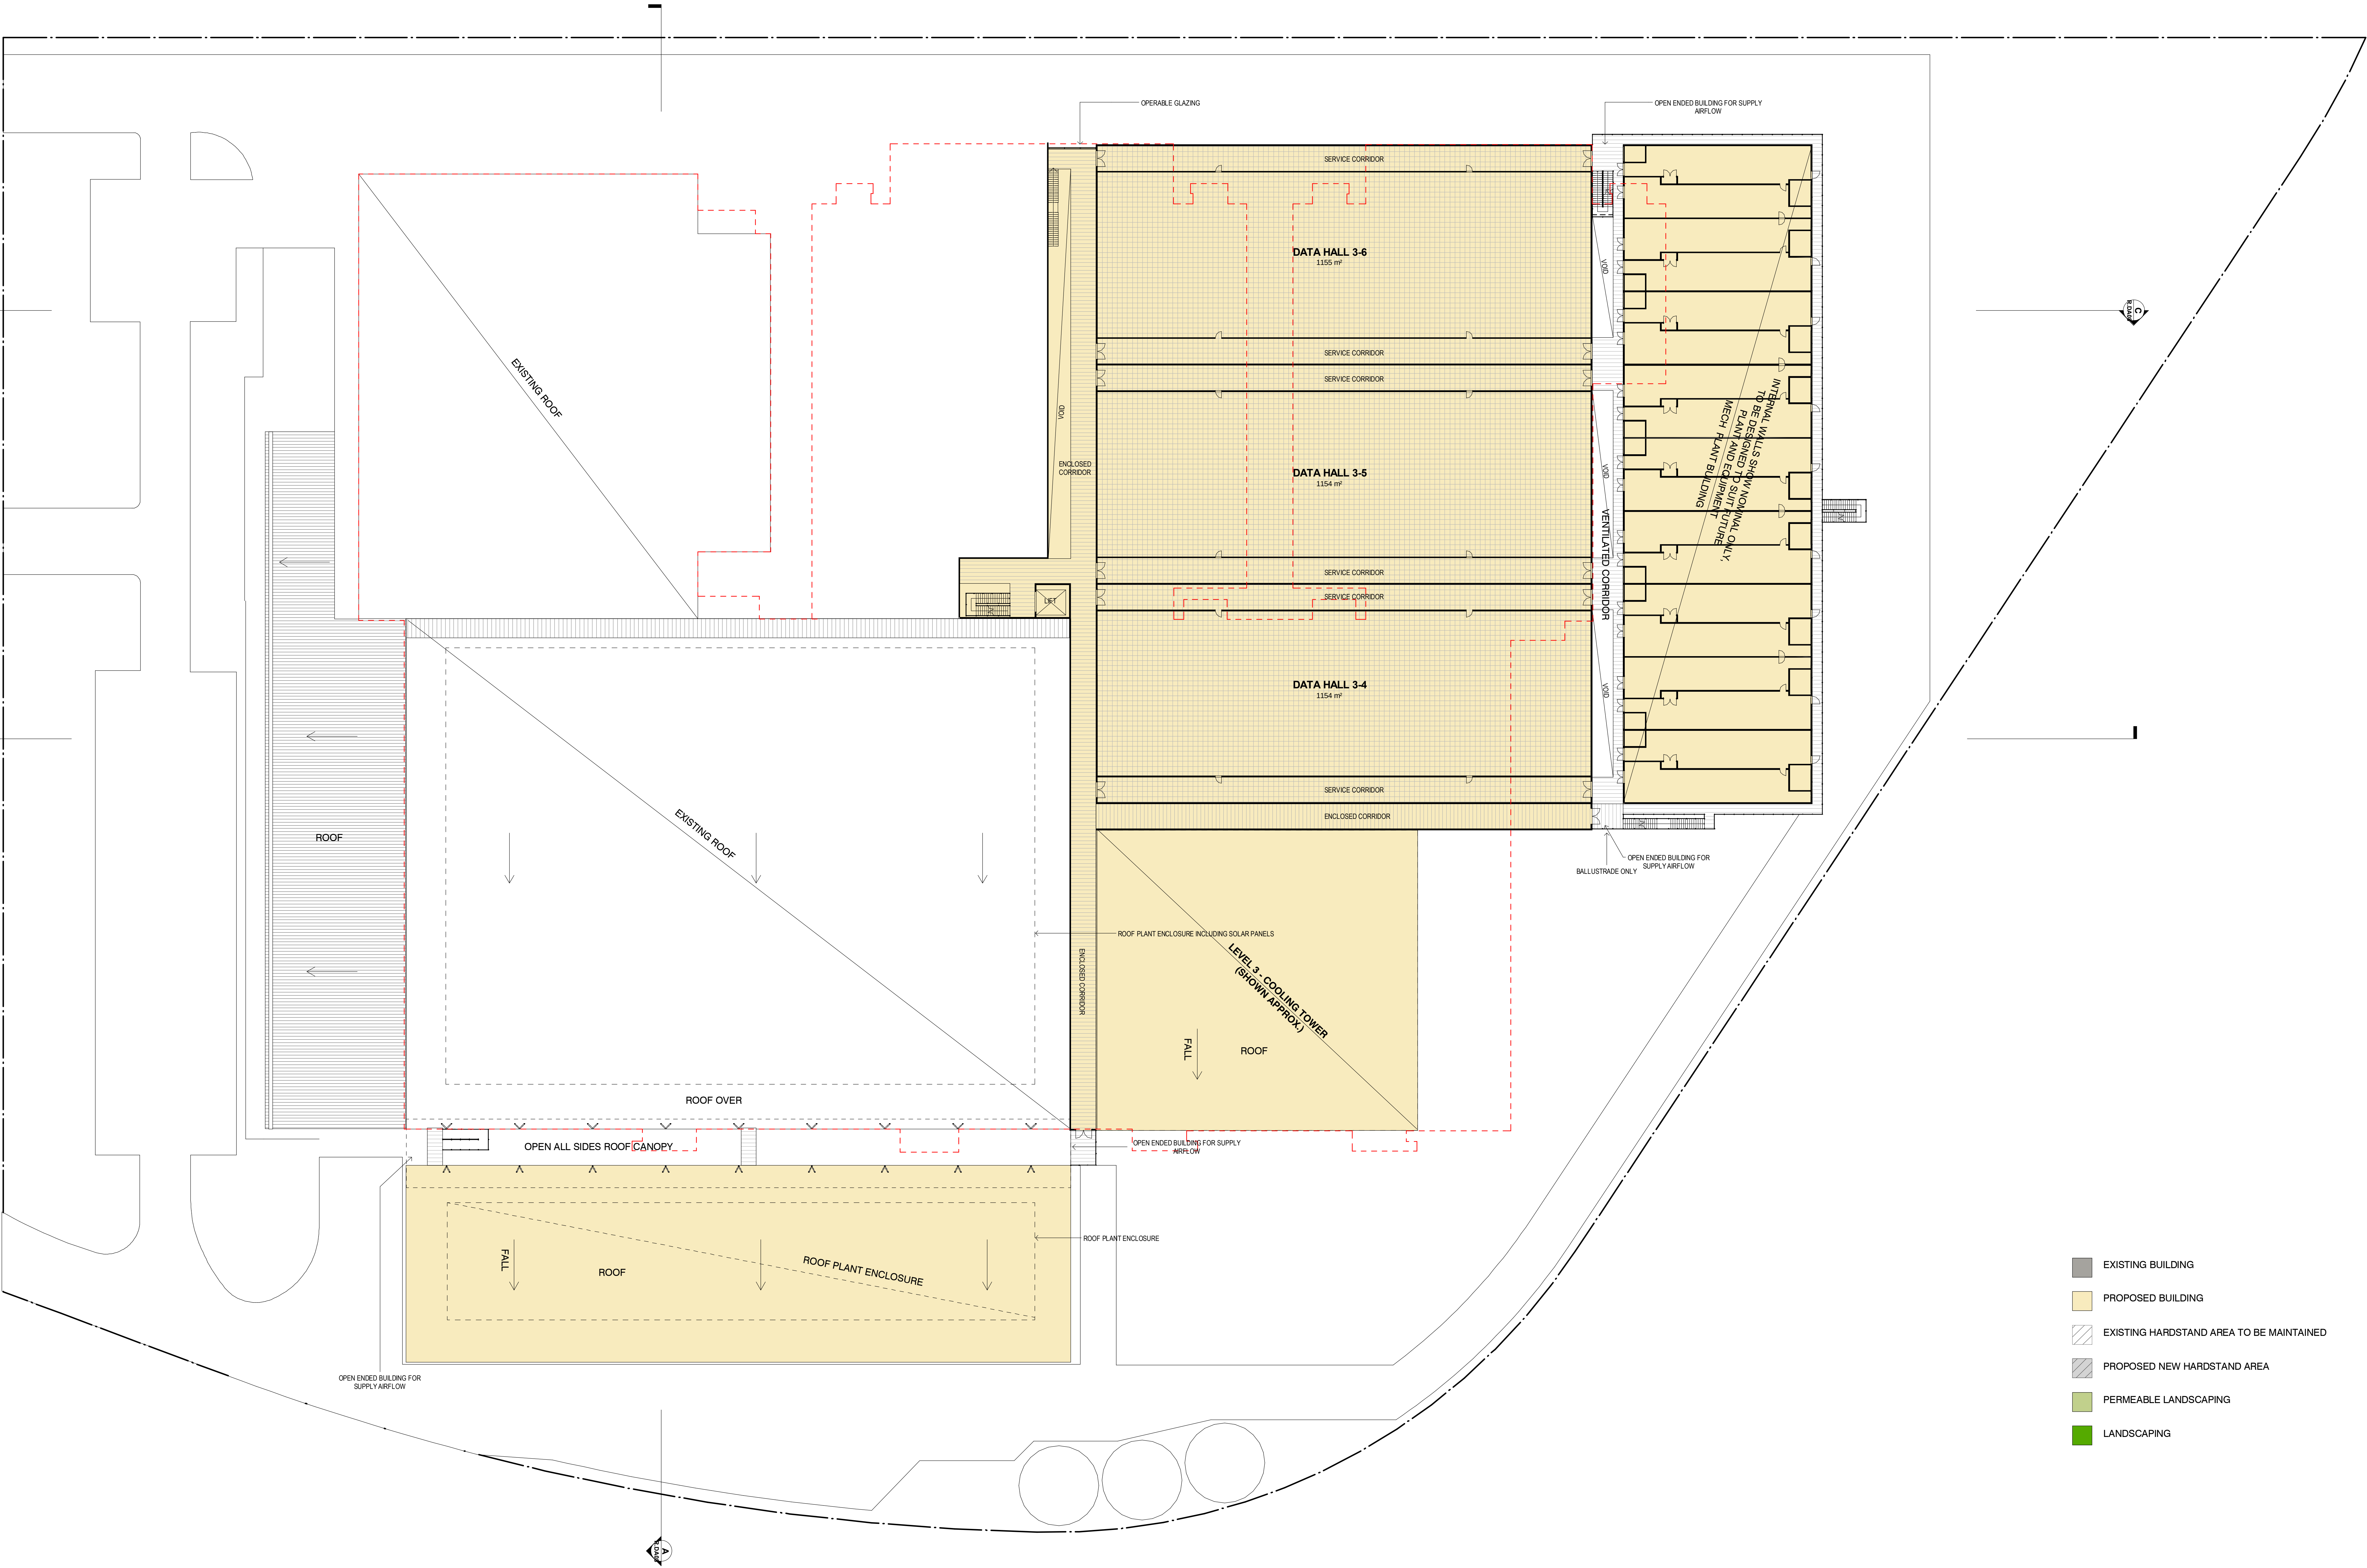

- EXISTING BUILDING
- PROPOSED BUILDING
- EXISTING HARDSTAND AREA TO BE MAINTAINED
- PROPOSED NEW HARDSTAND AREA
- PERMEABLE LANDSCAPING
- LANDSCAPING


No.	Date	Description

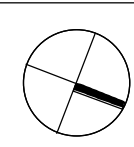

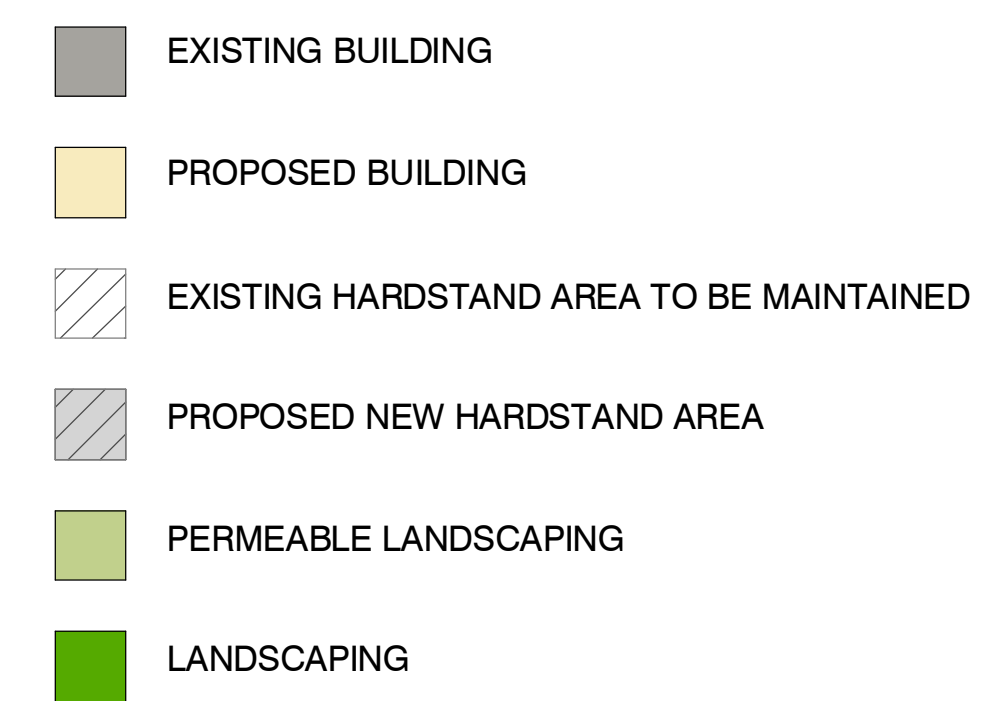



No.	Date	Description

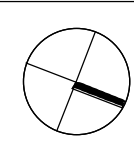

PROJECT	GREYSTANES DATA CENTRE
CLIENT	FUJITSU AUSTRALIA LTD


TITLE	ROOF PLAN
-------	-----------

DEVELOPMENT APPLICATION	DATE	24.10.2012
DRAWING NO.	REVISION NO.	1: 250 @ A0
R.DA05	DRAWN BY	Author
	JOB NO.	1119




- ① PRE-CAST CONCRETE
- ② PRE-FINISHED METAL / SHEETMETAL
- ③ METAL LOUVRES / LOUVRED FACADE
- ④ GLAZING & / OR TRANSLUCENT / TRANSPARENT RIBBED MATERIAL

-  EXISTING BUILDING
 PROPOSED BUILDING

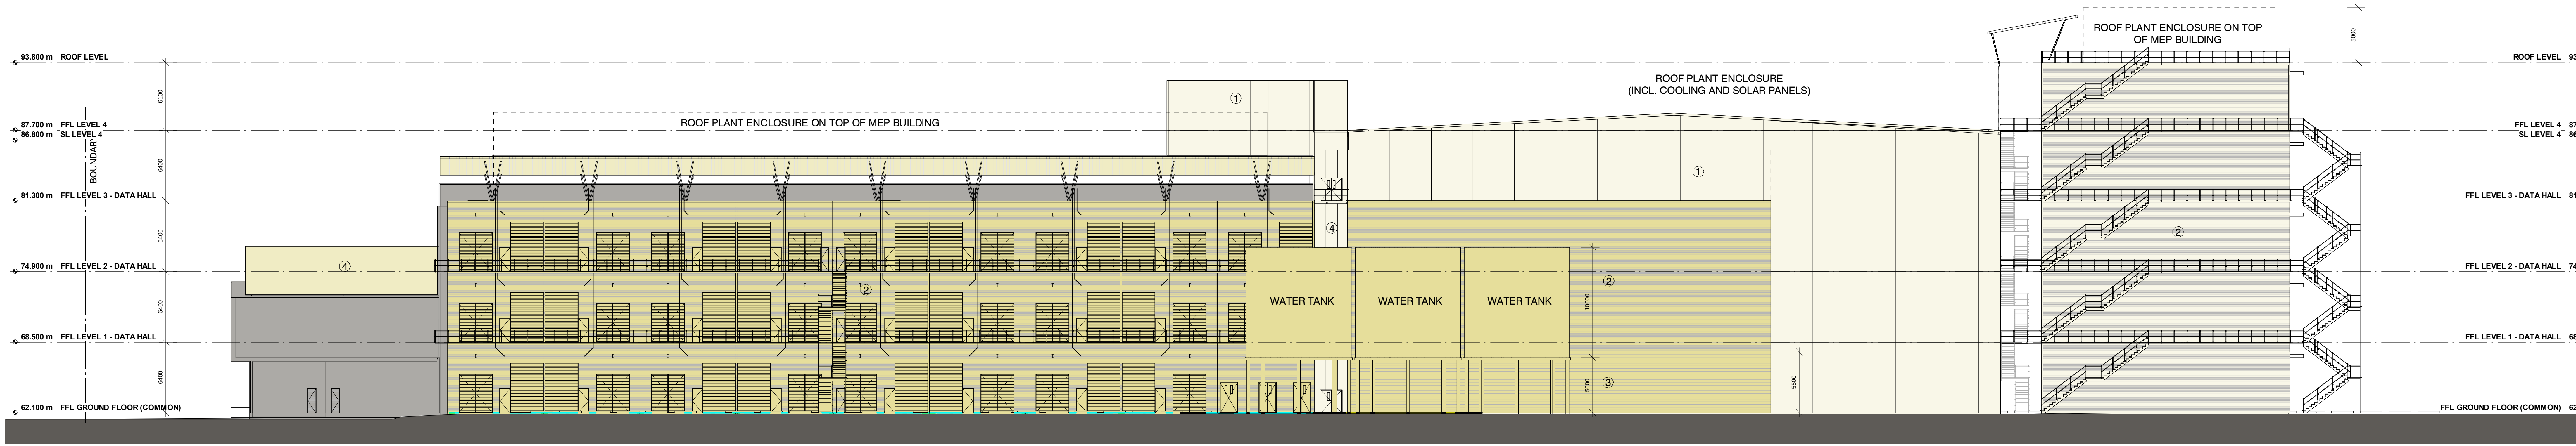

1 EAST ELEVATION
1: 200

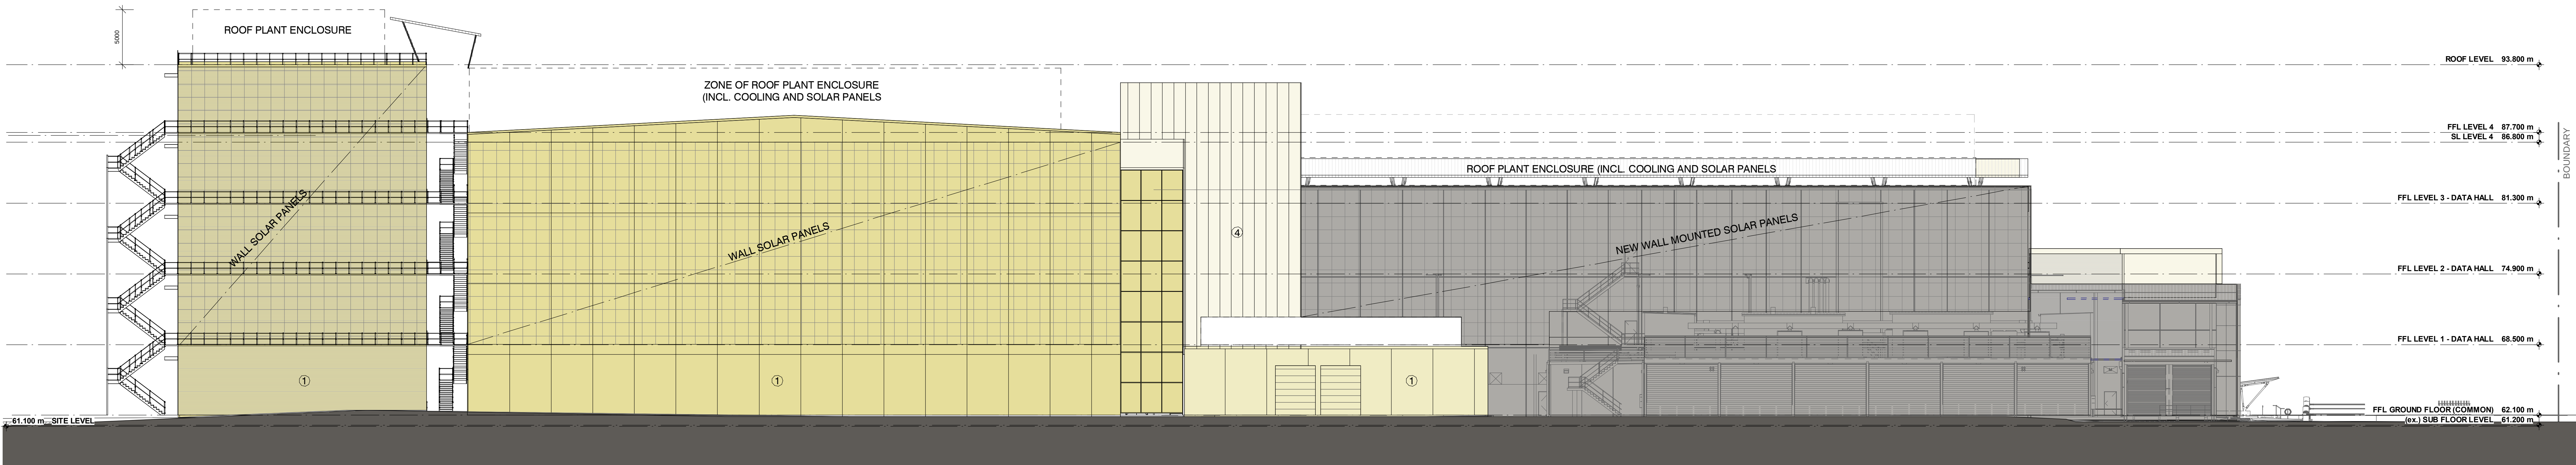

2 WEST ELEVATION
1: 200



MATERIALS LEGEND

- ① PRE-CAST CONCRETE
- ② PRE-FINISHED METAL / SHEETMETAL
- ③ METAL LOUVRES / LOUVRED FACADE
- ④ GLAZING & / OR TRANSLUCENT / TRANSPARENT RIBBED MATERIAL

- EXISTING BUILDING
- PROPOSED BUILDING



No.	Date	Description

  

PROJECT	GREYSTANES DATA CENTRE
CLIENT	FUJITSU AUSTRALIA LTD



TITLE STAGING PLAN

DEVELOPMENT APPLICATION	DRAWING NO.	REVISION NO.
	R.DA12	

DATE	24.10.2012
SCALE	1:500 @ A3
DRAWN BY	Author
JOB NO.	1119



	STAGE 1 - HARD-STAND & SITE WORKS BUILT TO DATE
	STAGE 1 - COMPLETED BUILDING WORKS TO DATE
	STAGE 2
	STAGE 3A & 3B
	STAGE 4

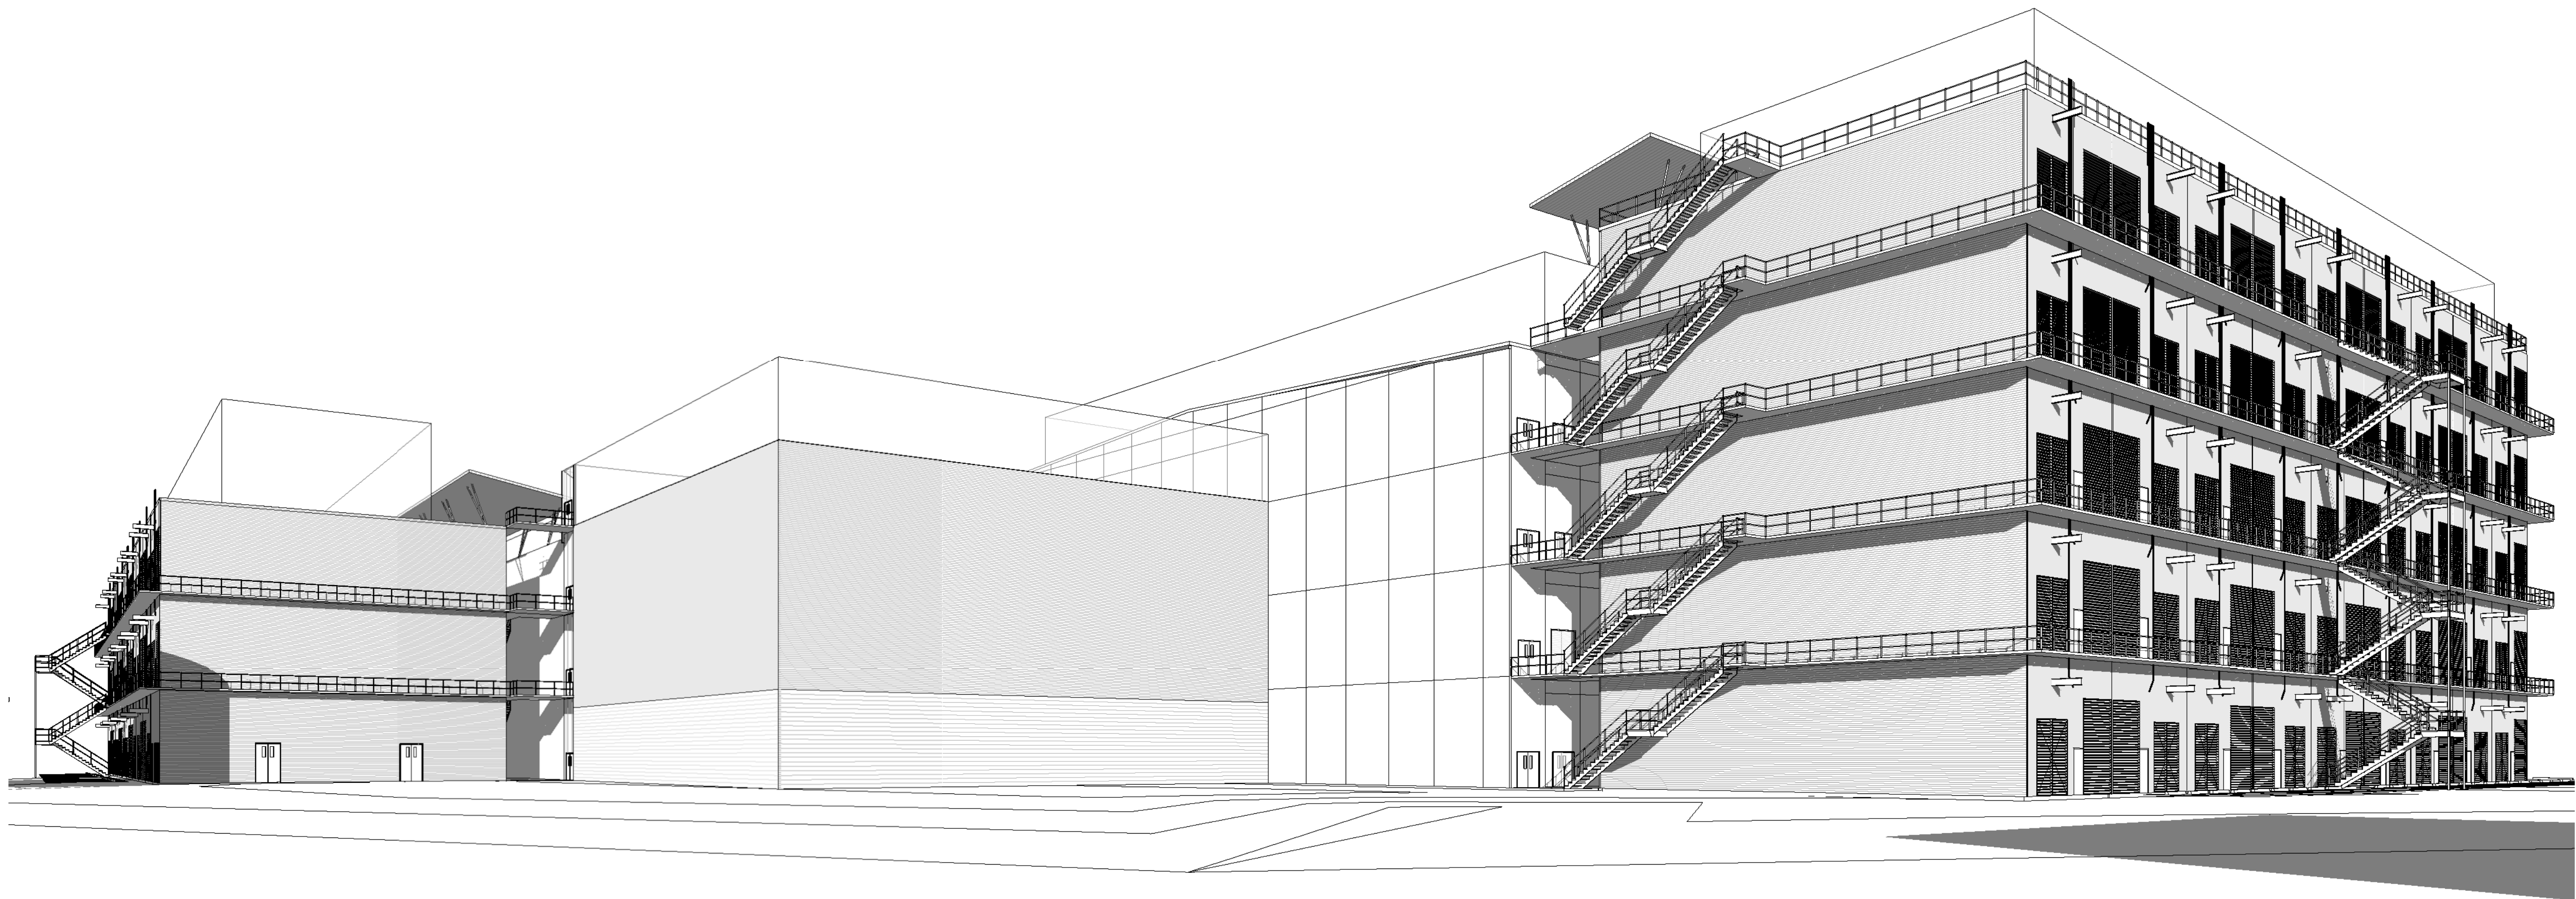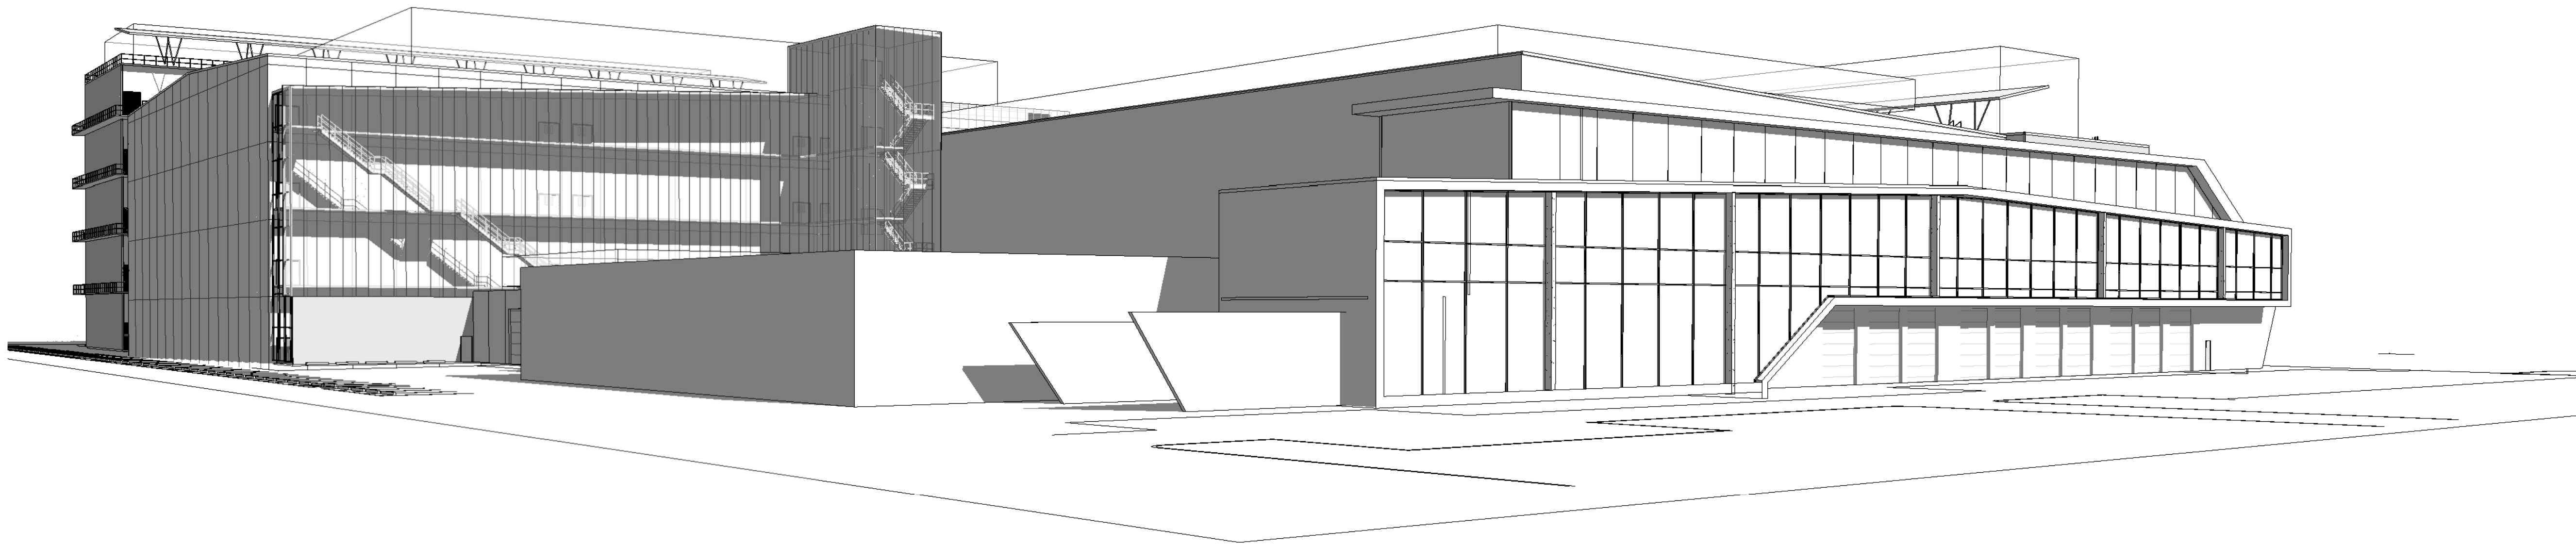

No.	Date	Description

