


CP 0000	COVER SHEET	N.T.S
CP 1000	CONCEPT OVERALL SITE PLAN	1:800
CP 1100	DEMOLITION PLAN	1:800
CP 2002	BASEMENT 2 PLAN	1:800
CP 2001	BASEMENT 1 PLAN	1:800
CP 2102	LEVEL 1 PLAN	1:800
CP 2102	LEVEL 2 PLAN	1:800
CP 2103	LEVEL 3 PLAN	1:800
CP 2104	LEVEL 4 PLAN	1:800
CP 2105	LEVEL 5 PLAN	1:800
CP 2106	LEVEL 6 PLAN	1:800
CP 2107	LEVEL 7 PLAN	1:800
CP 2108	LEVEL 8 PLAN	1:800
CP 2109	LEVEL 9 PLAN	1:800
CP 2110	LEVEL 10 PLAN	1:800
CP 3100	NORTH ELEVATION	1:800
CP 3101	SOUTH ELEVATION	1:800
CP 3200	SITE A SECTION 1	1:500
CP 3201	SITE A SECTION 2	1:500
CP 3202	SITE B SECTION 1	1:500
CP 3203	SITE B SECTION 2	1:500
CP 3800	SHADOW DIAGRAMS 1	N.T.S
CP 3801	SHADOW DIAGRAMS 2	N.T.S

[illegible]

ALLEN JACK+COTTIER
79 Myrtle Street Chippendale NSW 2008 AUSTRALIA
ph +61 2 9311 8222 fx +61 2 9311 8200 ABN 53 003 782 250

NORTH

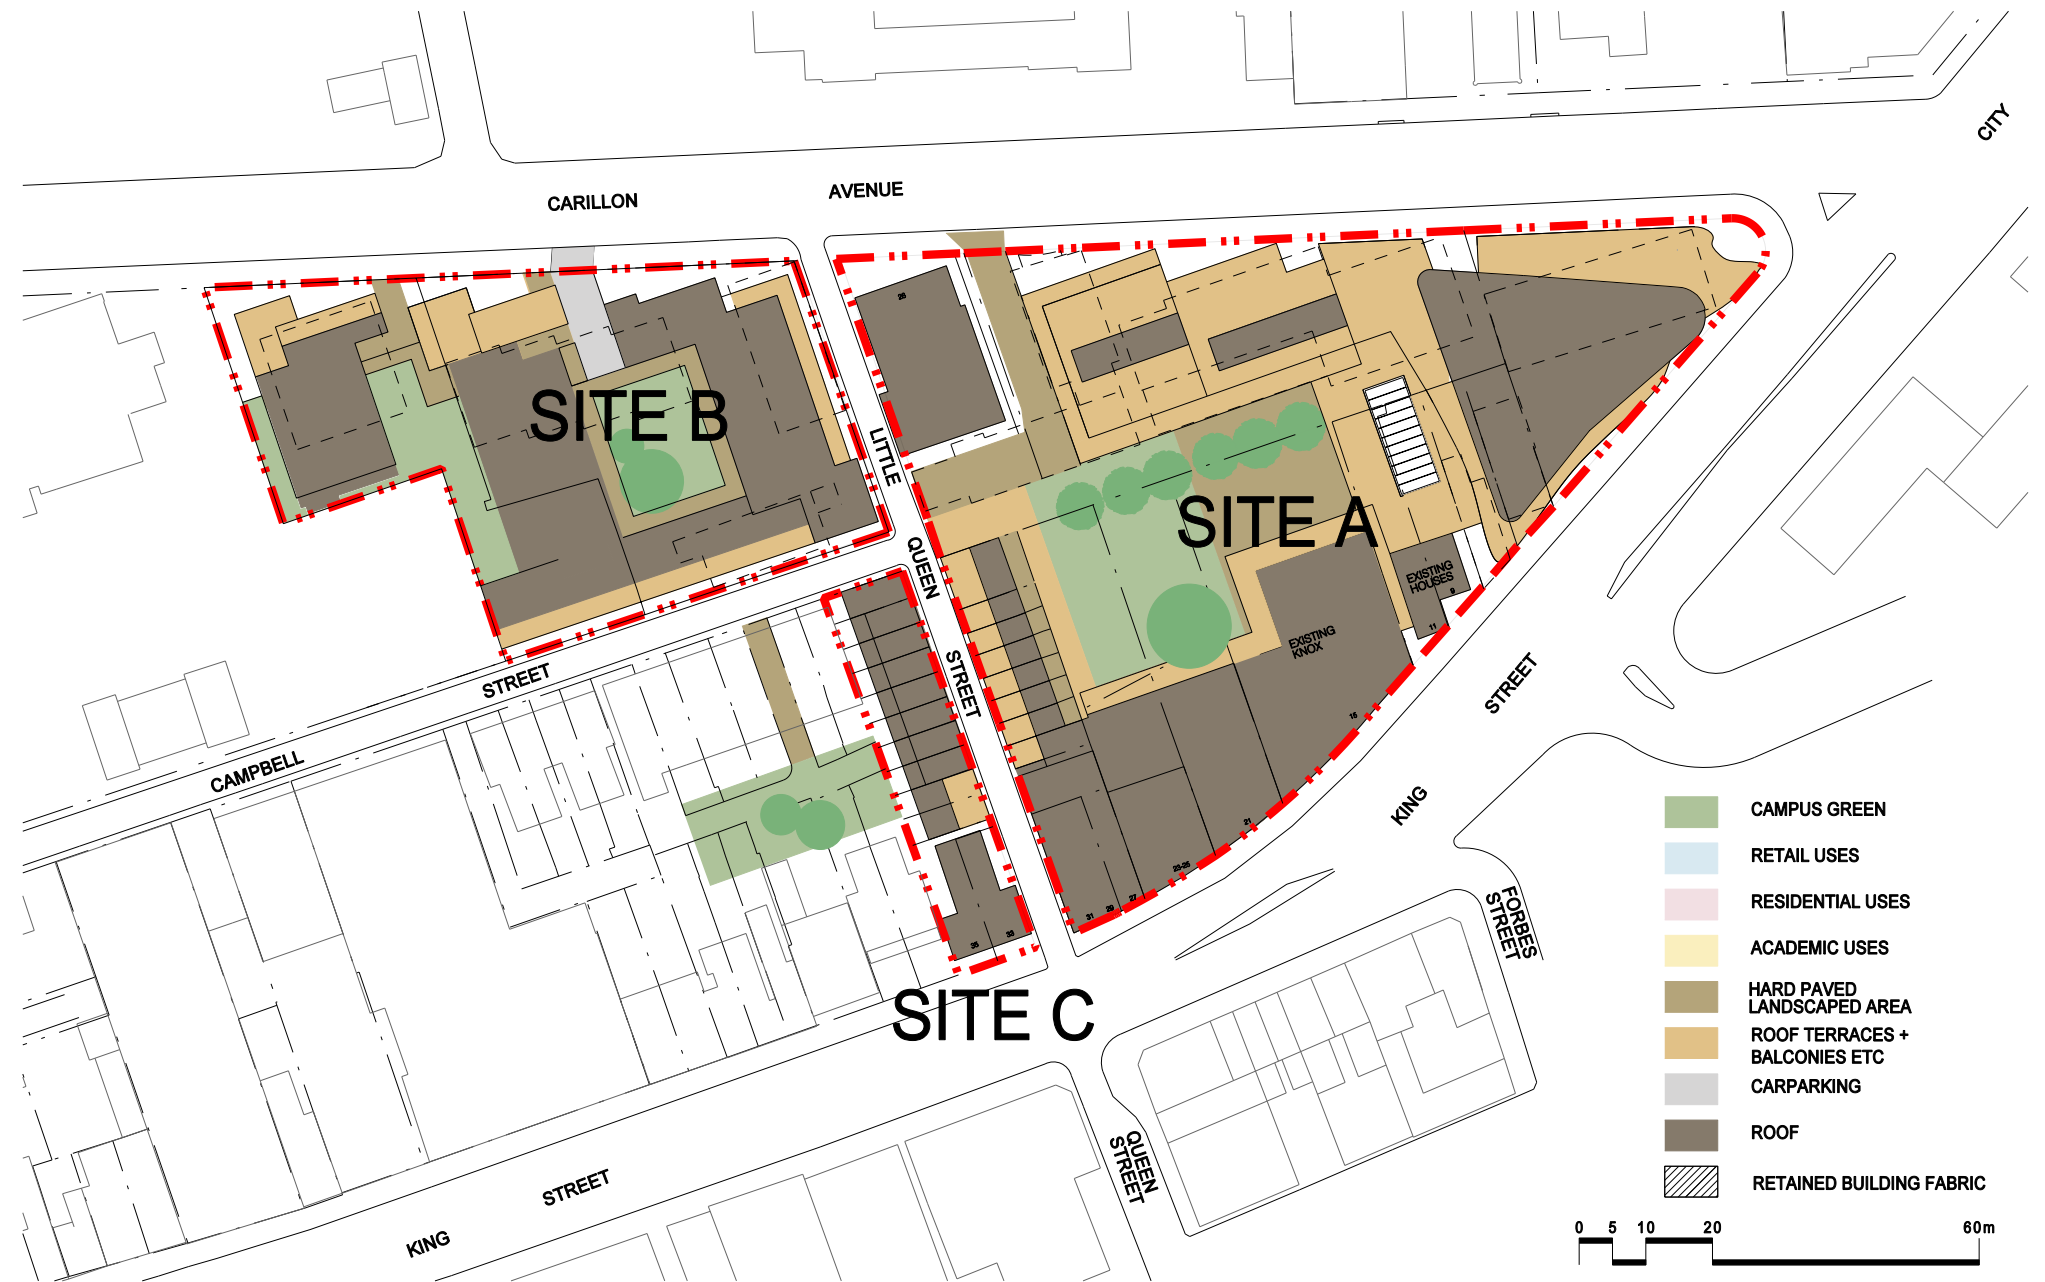

Proj No.	Scale at A3	Drawing No	Issue
09027	N.T.S	CP 0000	A