



KEY PLAN

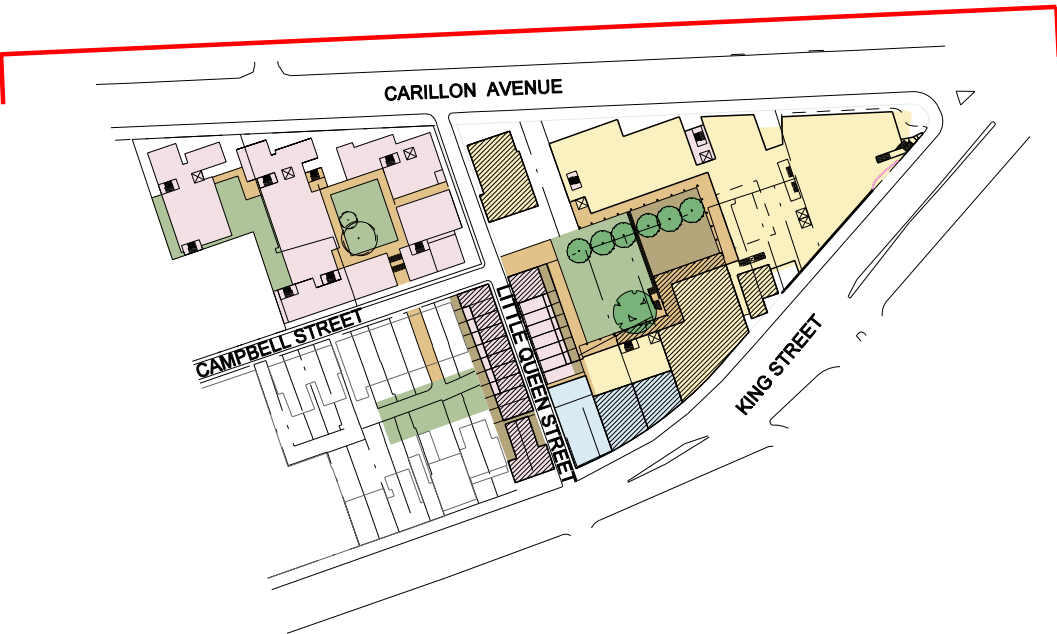

LEGEND

- CAMPUS GREEN
- RETAIL USES
- RESIDENTIAL USES
- ACADEMIC USES
- HARD PAVED LANDSCAPED AREA
- ROOF TERRACES + BALCONIES ETC
- CARPARKING
- ROOF
- RETAINED BUILDING FABRIC

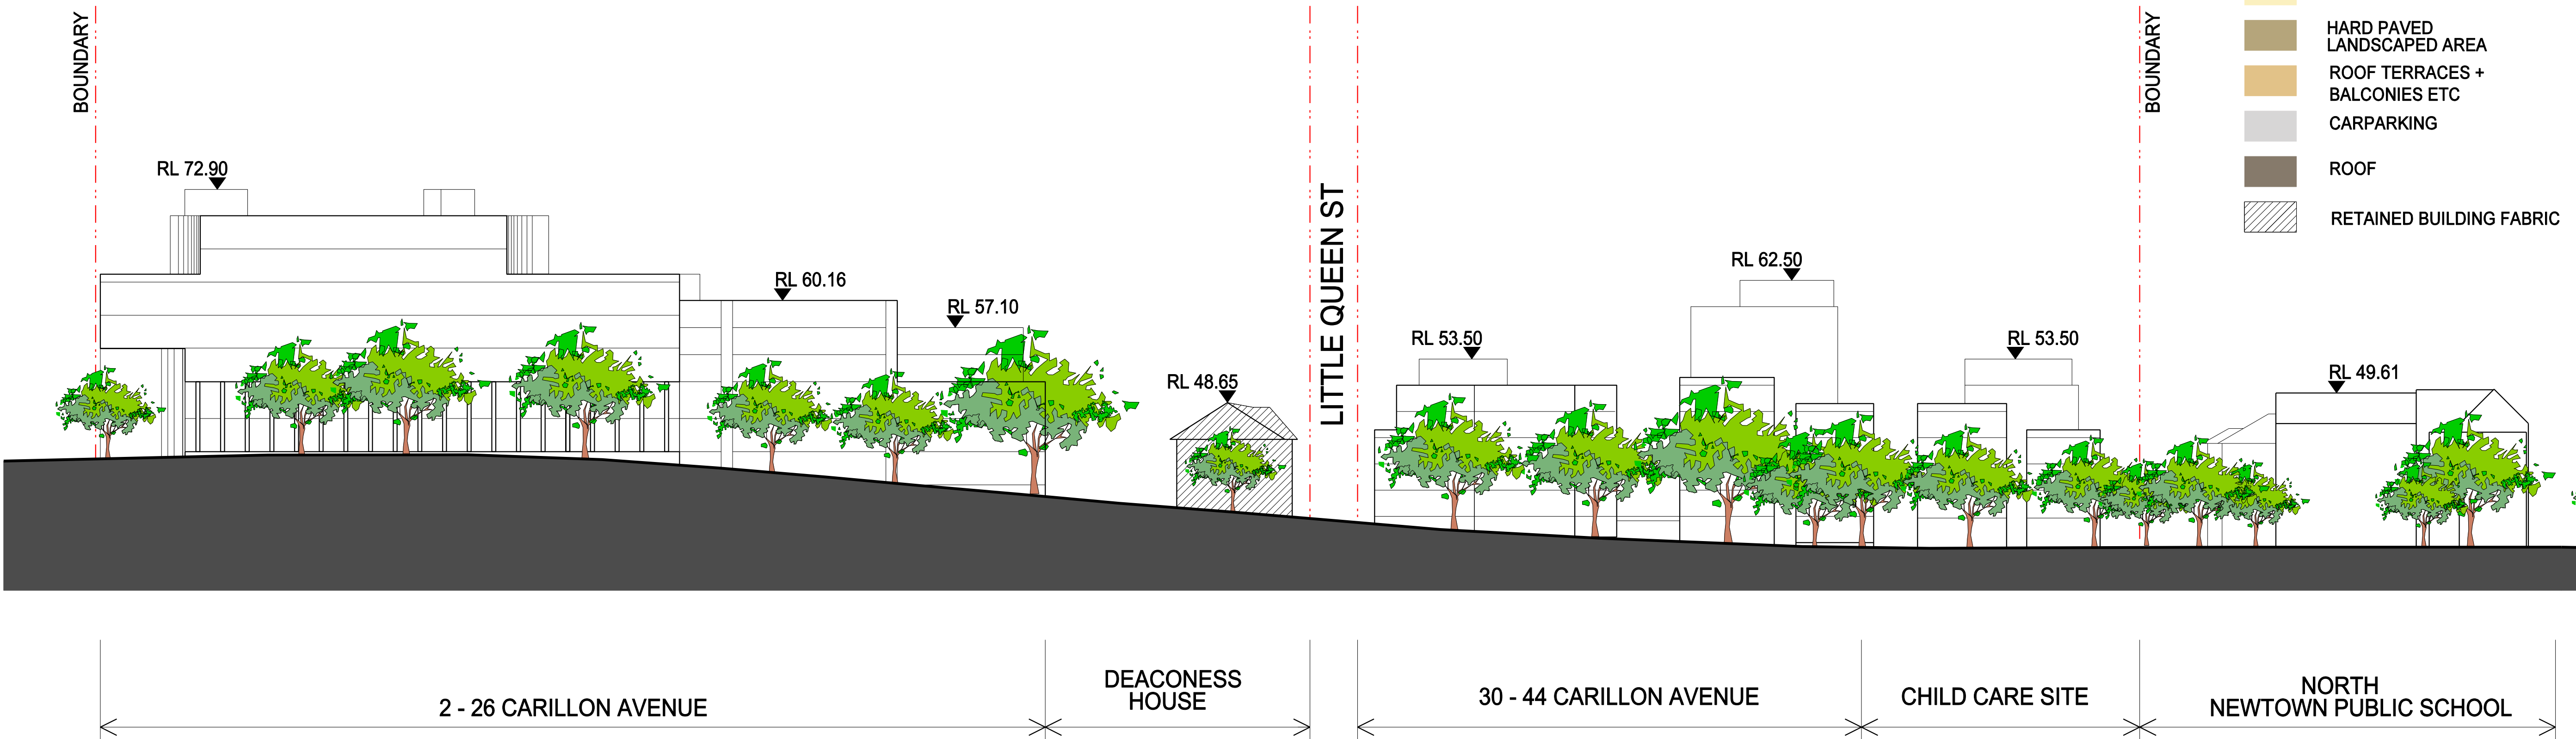

01 NORTH ELEVATION
SECTION THROUGH CARILLON AVE 1:800



| Revisions | | | | | Architect | | Client | | Project | | Drawing Title | | Proj No. | | Scale at A3 | | Drawing No | | Issue | |
|-----------|----------|--------------|-----|-------|---|--|---------------------------|--|--|--|---------------------------------|--|-------------|--|-------------|--|------------|--|-------|--|
| No | Date | Description | Ver | App'd | ALLEN JACK+COTTIER 79 Myrtle Street Chippendale NSW 2008 AUSTRALIA ph +61 2 9311 8222 fx +61 2 9311 8200 ABN 53 003 782 250 | | MOORE THEOLOGICAL COLLEGE | | MOORE THEOLOGICAL COLLEGE CONCEPT PLAN NEWTOWN | | CONCEPT PLAN NORTH ELEVATION | | 09027 1:800 | | CP 3100 | | B | | | |
| A | 16/10/09 | CONCEPT PLAN | CC | ML | | | | | | | | | | | | | | | | |
| B | 05/11/09 | CONCEPT PLAN | CC | ML | | | | | | | | | | | | | | | | |
| | | | | | | | Drawing Status | | | | | | | | | | | | | |
| | | | | | | | NOT FOR CONSTRUCTION | | | | | | | | | | | | | |

Do not scale drawings. Use figured dimensions only. This drawing is the copyright of Allen Jack + Cottier Architects and is protected under the Copyright Act 1968. Do not alter, reproduce or transmit in any form, or by any means without the express permission of Allen Jack + Cottier Architects. Nominated Architects: Keith Cottier AM 2264, Glynn N Evans 2839, Michael Heenan 5264, Peter Ireland 6661, Reginald Smith 3312, Peter Stronach 3372.